



OFFICERS' MEADOW, SHENFIELD  
HOUSE TYPE S3020M VARIANT 3 - PLANS AND ELEVATIONS




FRONT ELEVATION

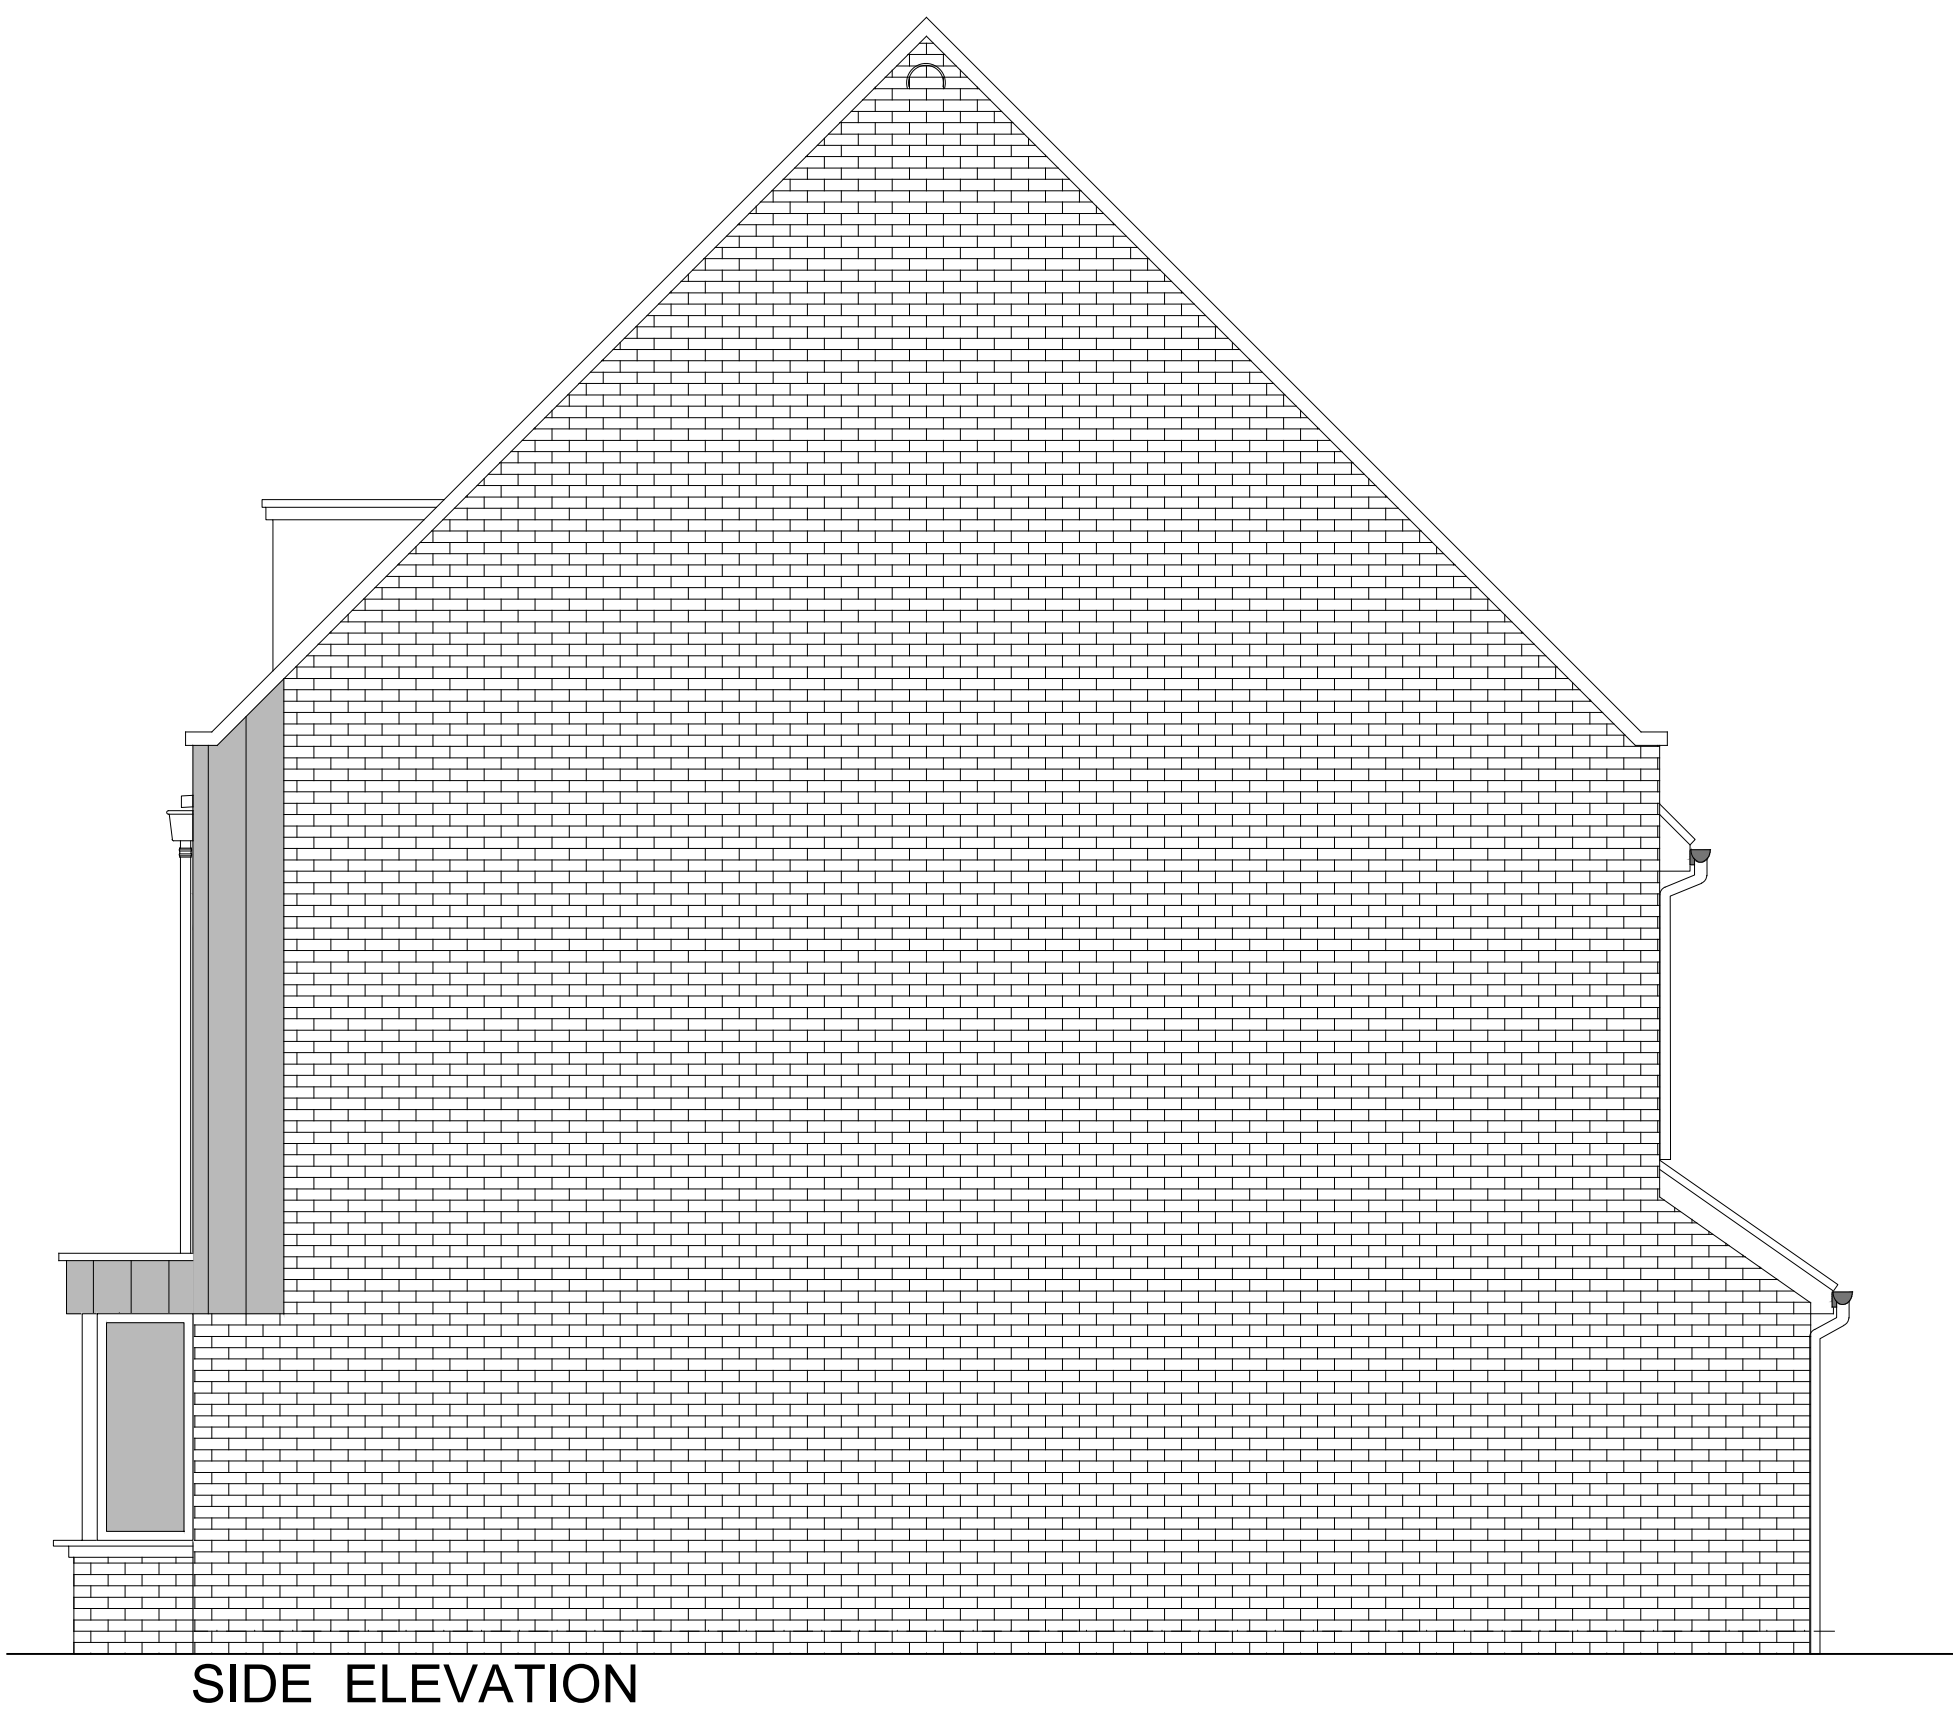


SIDE ELEVATION

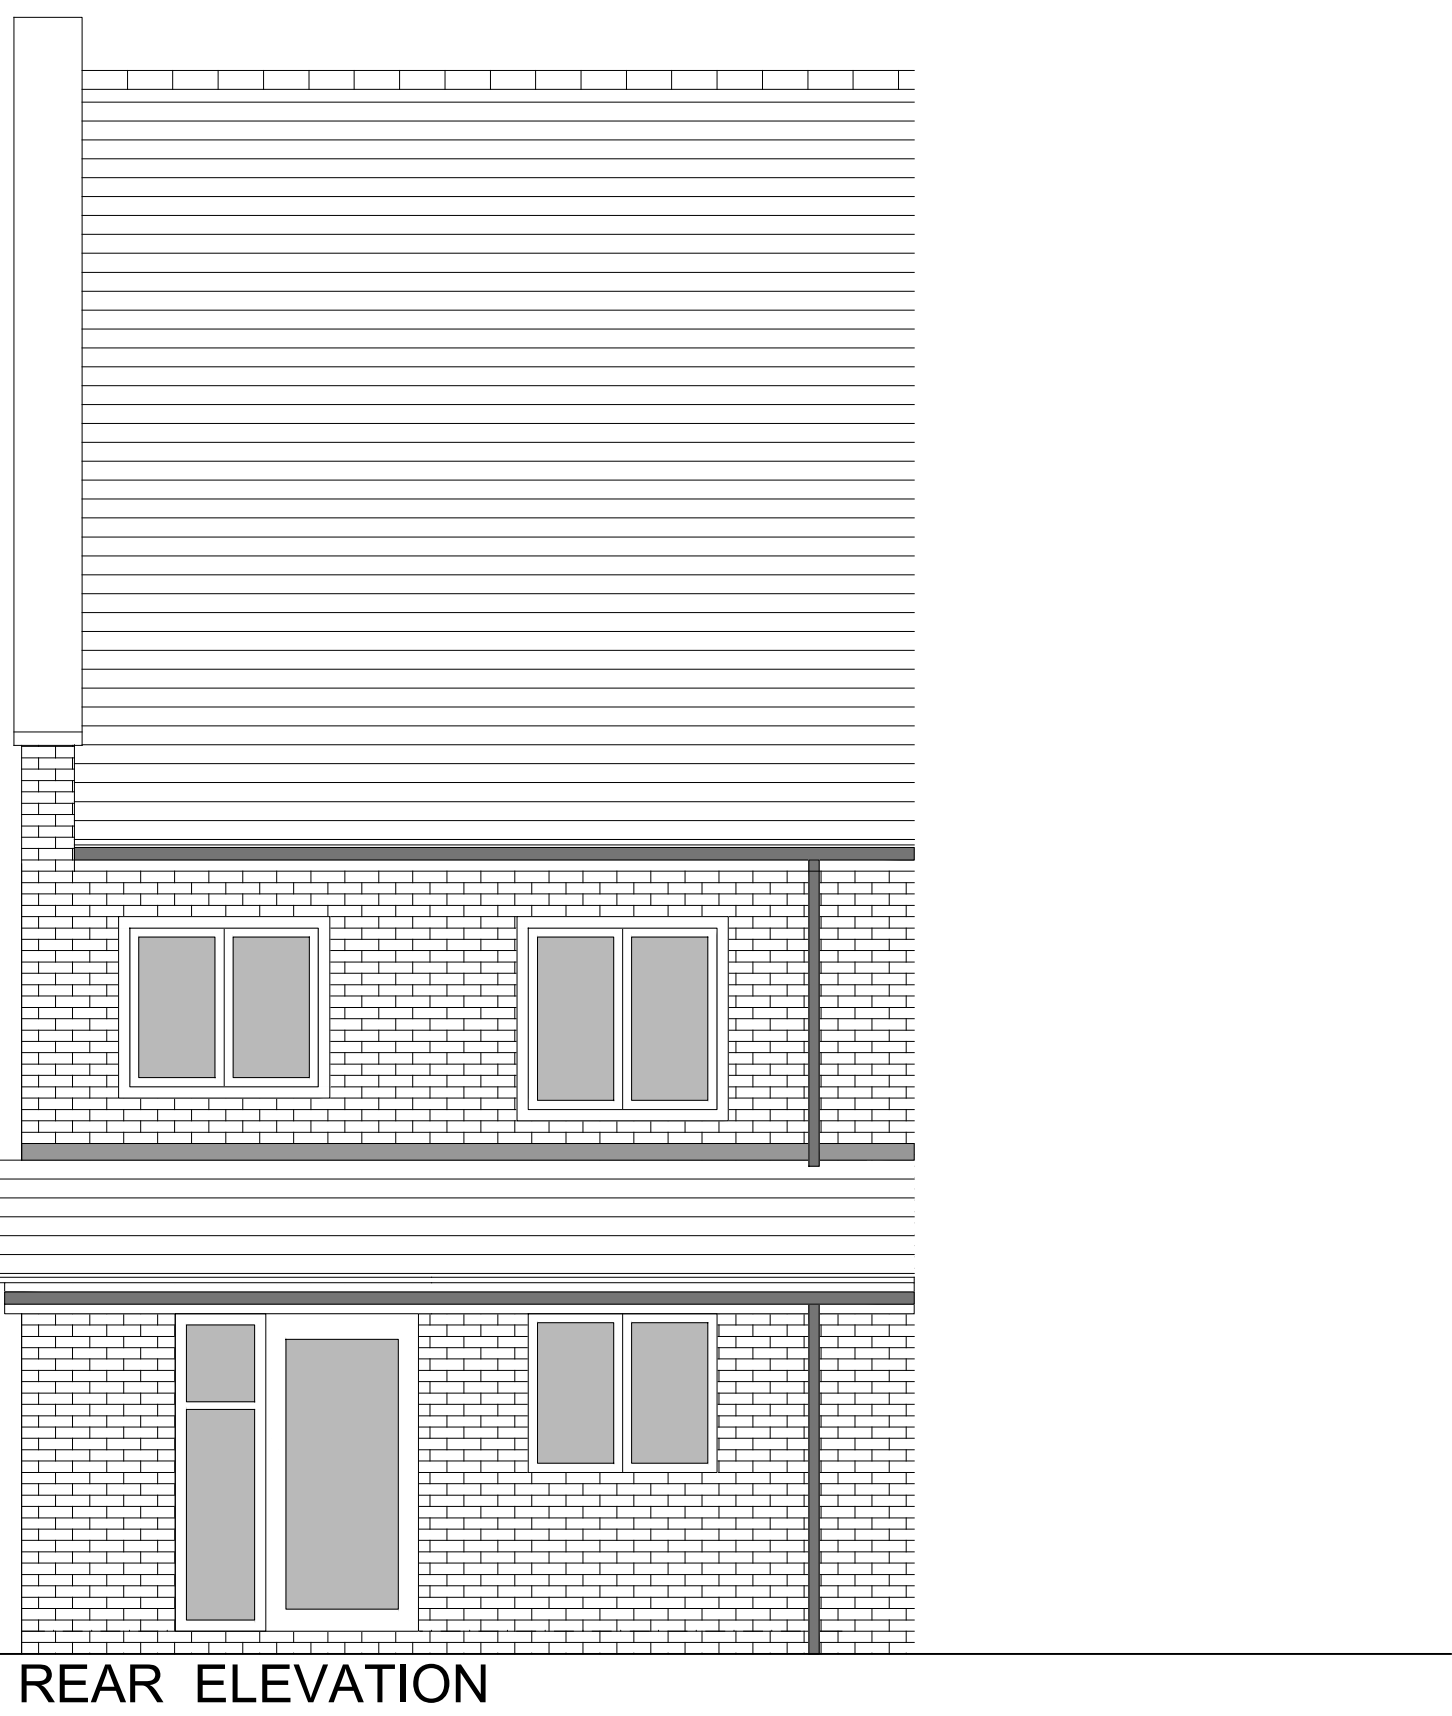


REAR ELEVATION

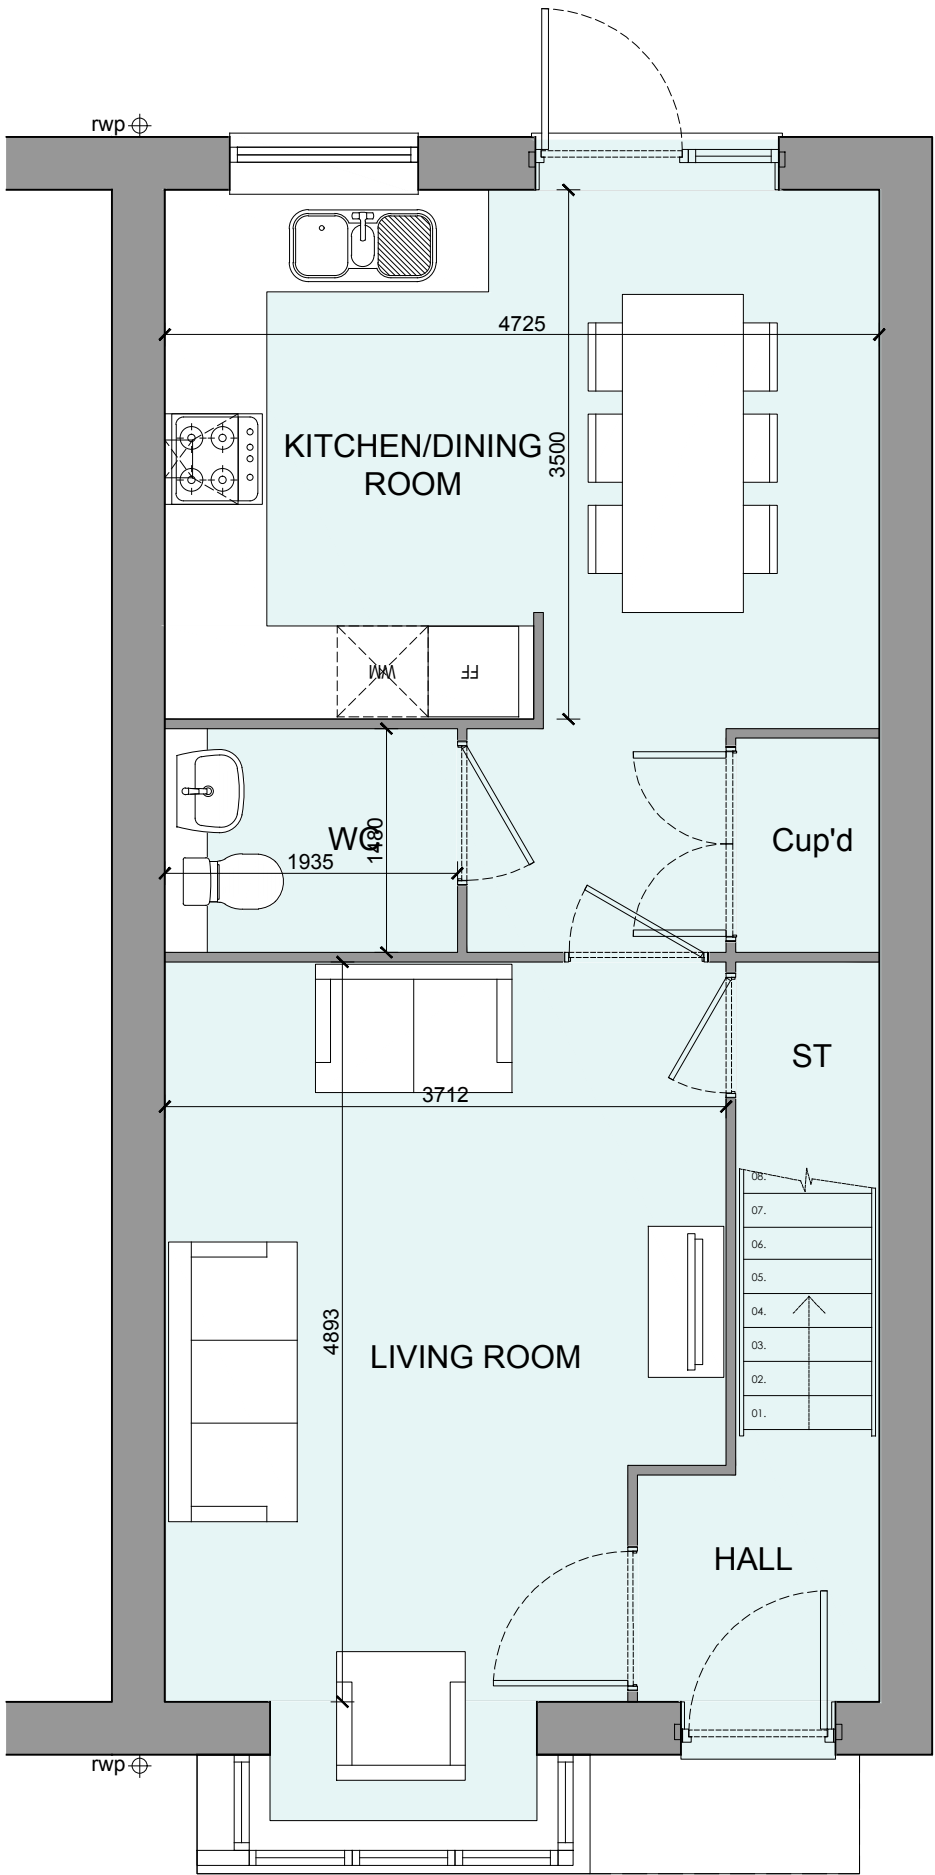


GROUND FLOOR PLAN

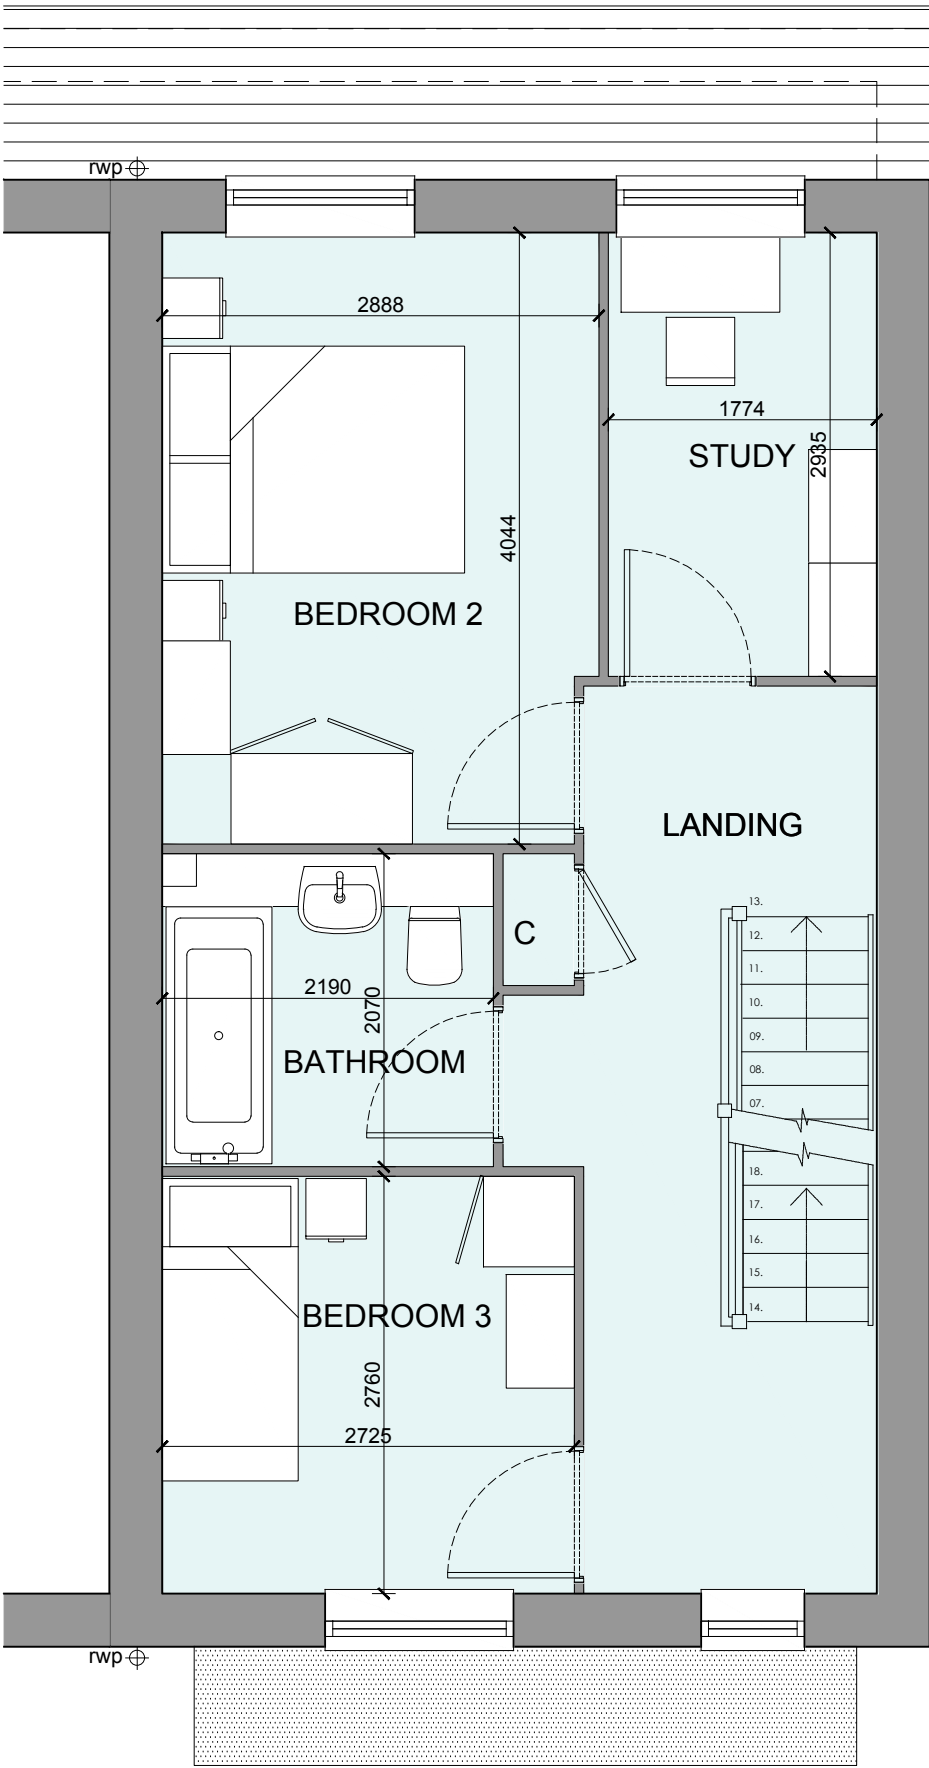

FIRST FLOOR PLAN

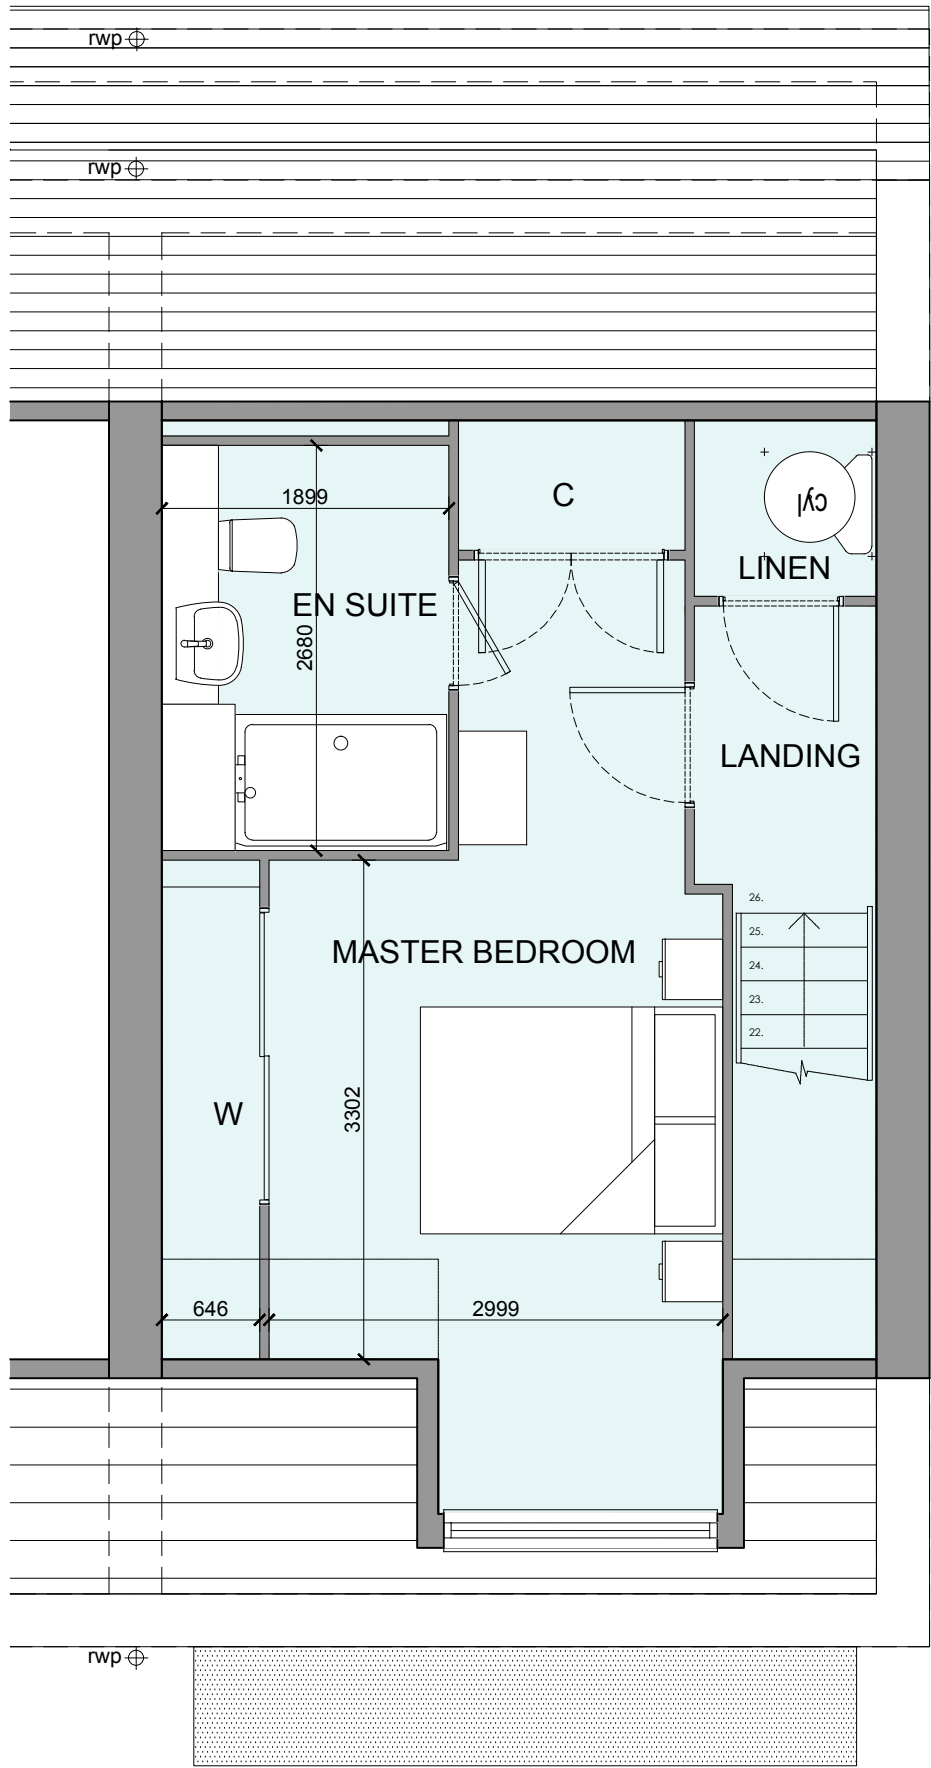

SECOND FLOOR PLAN

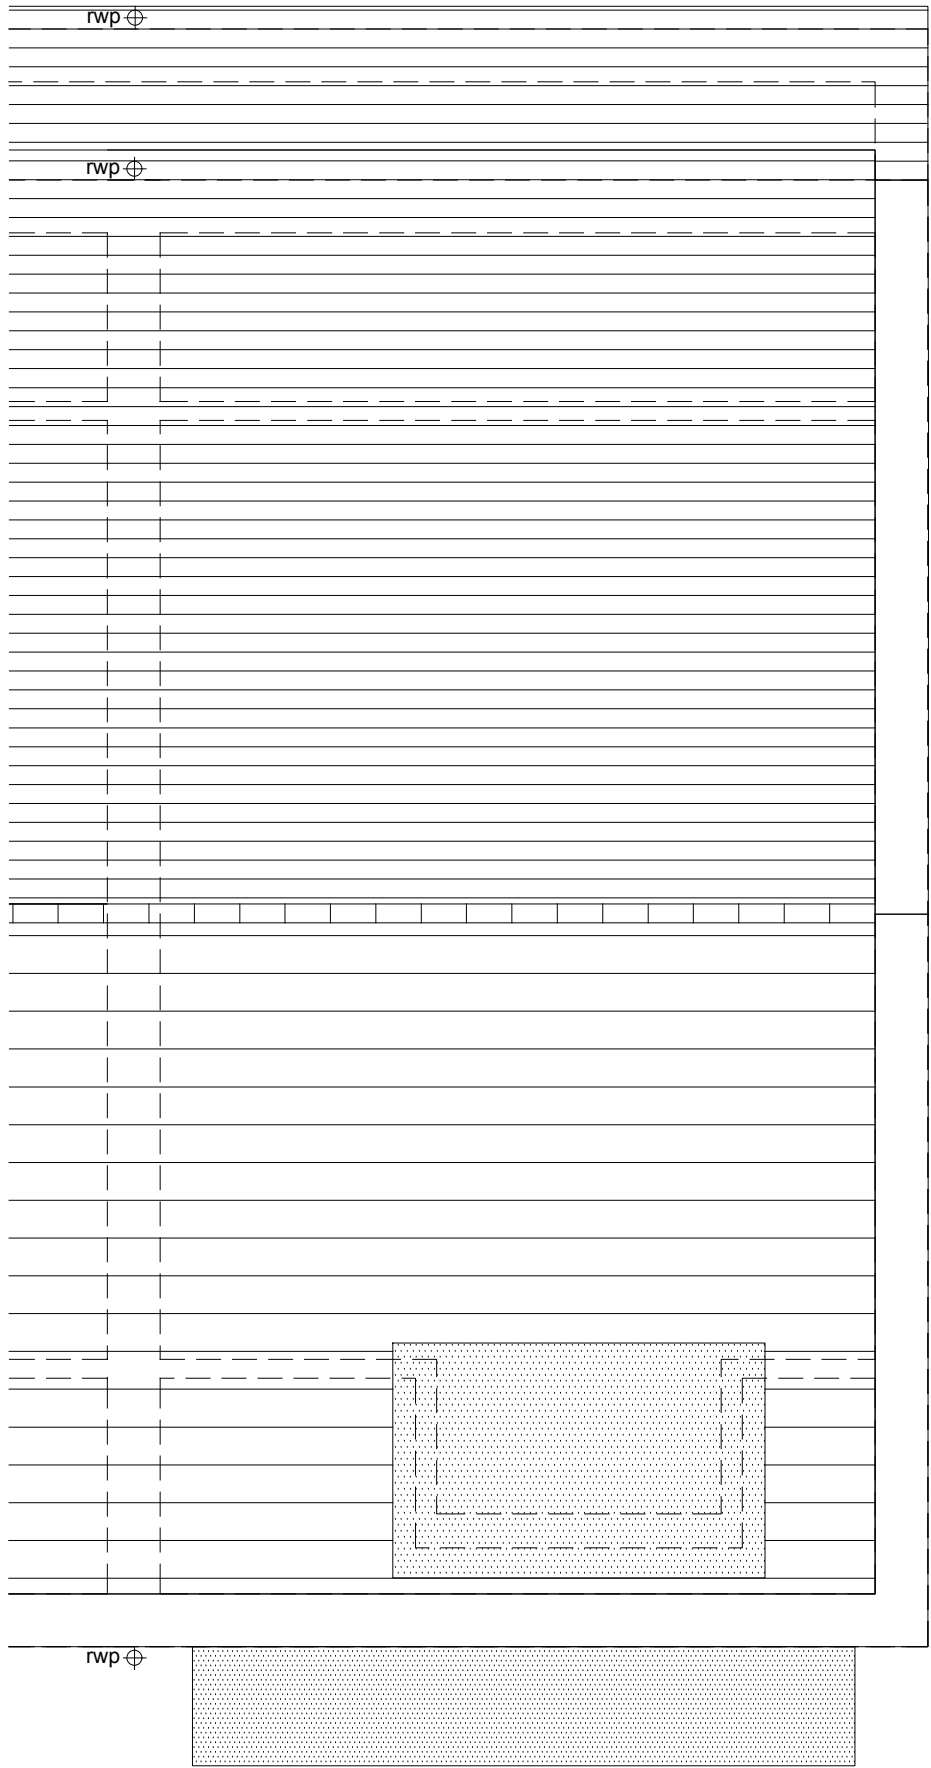

ROOF PLAN

HOUSETYPE VARIATIONS			
PLOT NUMBERS:	AS DRAWN	- 80, 86, 92, 261, 267, 273, 275, 277	
	HANDED	- 79, 85, 91, 262, 268, 274, 276, 278	
MATERIALS:	WALLS	- BRICK	
	WALLS (TREATMENT)	- METAL CLAD	
	FENESTRATION	- UPVC	
	OBSOLETE WINDOWS	- N/A	
	EXTERNAL DOORS	- UPVC	
	OBSOLETE DOORS	- N/A	
	ROOF	- TILE	
	GUTTERING & DOWNPIPES	- UPVC	
	FASCIA & SOFFITS	- UPVC	
WINDOW OMISSION*:	PLOT(S)	- N/A	
AREA OF UNIT (GIA):	121.6sqm	1309sqft	
B. REGS PART M:	M4(2)		
NDSS COMPLIANT:	YES		
CHARACTER AREA:	PRIMARY STREET		

C	26-04-24	Plot Numbers Updated	CH
B	13-02-24	Plans and Schedule updated	AL
A	29-08-23	Ground floor wall amended to reflect in all floor plans.	MF
Rev	Date	Amendment	Initials

Project:  
OFFICERS' MEADOW  
SHENFIELD  
Client:  
CROUDACE HOMES  
Drawing:  
HOUSE TYPE S3020M VARIANT 3  
PLANS AND ELEVATIONS  
Drawing no: 22.1643.567  
Rev: C  
Scale@A1: 1:50 Date: AUG'23 Drawn:LB,MF,CH Checked: YC

**finc** Architects Ltd  
61-63 New London Road | Chelmsford | Essex | CM2 0ND  
T: +44 (0)1245 933988  
W: www.fincarchitects.com  
E: company@fincarchitects.com

**Disclaimers:**  
© Finc Architects Limited holds the copyright to all the information contained within this document and their written consent must be obtained before copying or using the data other than for the purpose it was originally supplied.  
All dimensions and measurements to be checked on site.  
Do not scale from this drawing. This drawing is to be printed in colour.

0 0.5 1 2 3 4 5m  
SCALE 1:50

PLANNING