

HOUSETYPE VARIATIONS

PLOT NUMBERS:	AS DRAWN	- 280
	HANDED	- 149, 158
MATERIALS:	WALLS	- BRICK
	WALLS (TREATMENT)	- TIMBER BORING & METAL CLAD
	FENESTRATION	- UPVC
	OBSCURE WINDOWS	- ENSUITE
	EXTERNAL DOORS	- UPVC
	OBSCURE DOORS	- N/A
	ROOF	- TILE
	GUTTERING & DOWNPIPES	- UPVC
	FASCIA & SOFFITS	- UPVC
WINDOW OMISSION*:	PLOT(S)	- N/A
AREA OF UNIT (GIA):	134.6sqm	1449sqft
B. REGS PART M:	M4(2)	
NDSS COMPLIANT:	YES	
CHARACTER AREA:	PRIMARY STREET	




FRONT ELEVATION



SIDE ELEVATION 1



SIDE ELEVATION 2

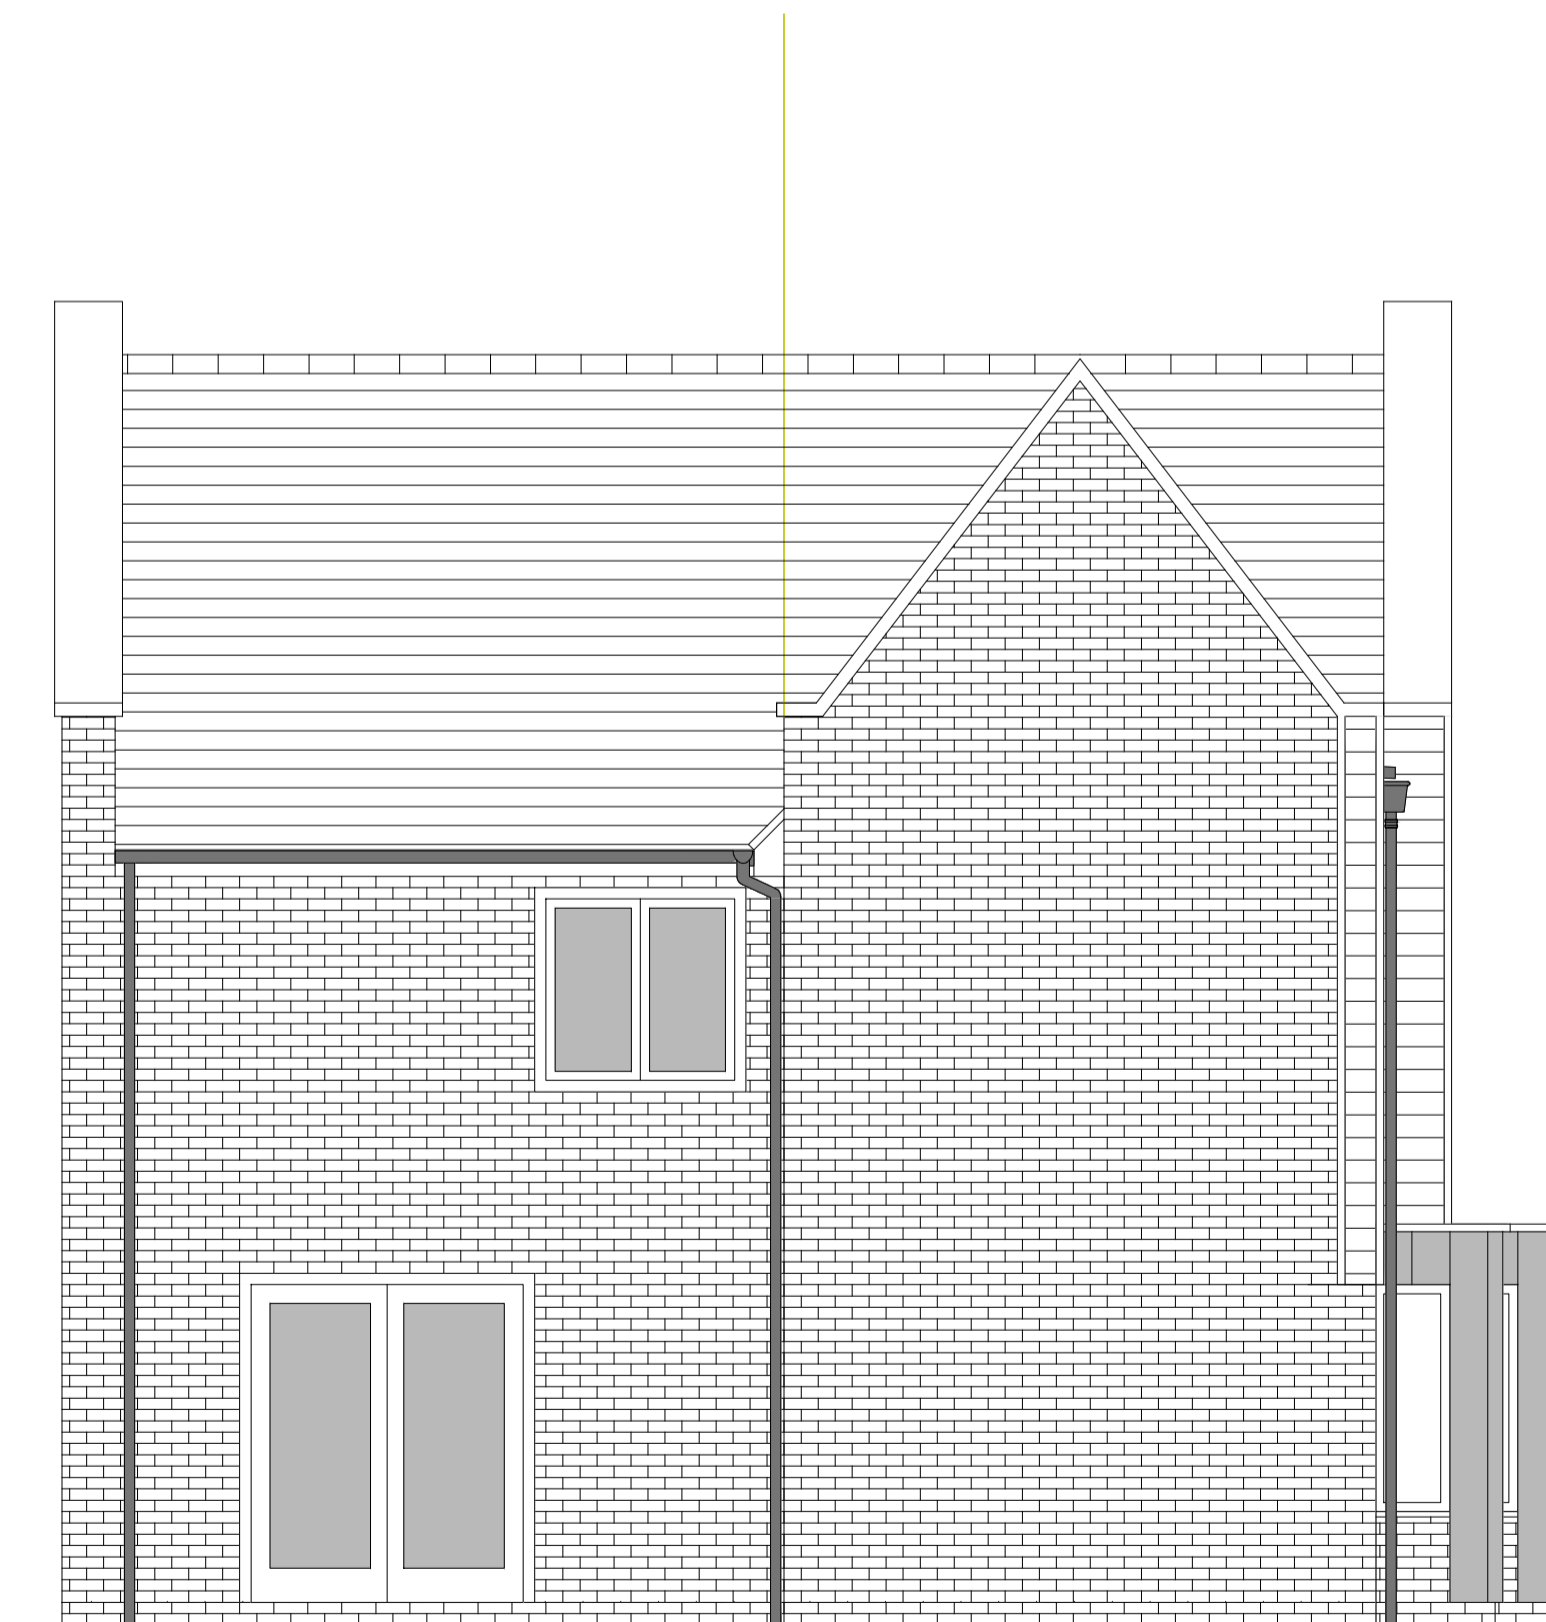

REAR ELEVATION

Rev	Date	Amendment	Rev:	Initials
C	26-04-24	Plot Numbers Updated		CH
B	13-02-24	Plans and Schedule updated		AL
A	31-08-23	House Type adjusted.		MF

Project:
OFFICERS' MEADOW
SHENFIELD
Client:
CROUDACE HOMES
Drawing:
HOUSE TYPE S3022M VARIANT 2
ELEVATIONS

Drawing no: 22.1643.573 Rev: C

Scale@A1: 1:50 Date: AUG'23 Drawn:L.B,MF,CH Checked: YC

finc Architects Ltd
61-63 New London Road | Chelmsford | Essex | CM2 0ND
T: +44 (0)1245 933888
W: www.fincarchitects.com
E: company@fincarchitects.com

© Finc Architects Limited holds the copyright to all the information contained within this document and their written consent must be obtained before copying or using the data other than for the purpose it was originally supplied.
All dimensions and measurements to be checked on site.
Do not scale from this drawing. This drawing is to be printed in colour.

PLANNING

