



OFFICERS' MEADOW, SHENFIELD

HOUSE TYPE S4023M VARIANT 1 - PLANS


| HOUSETYPE VARIATIONS |                     |                           |
|----------------------|---------------------|---------------------------|
| PLOT NUMBERS:        | AS DRAWN            | - 282, 284, 336, 338      |
|                      | HANDED              | - 281, 283, 335, 337      |
| MATERIALS:           | WALLS               | - BRICK                   |
|                      | WALLS (TREATMENT)   | - METAL CLAD              |
|                      | FENESTRATION        | - UPVC                    |
|                      | OBSCURER WINDOWS    | - W.C. BATHROOM & ENSUITE |
|                      | EXTERNAL DOORS      | - UPVC                    |
|                      | OBSCURER DOORS      | - N/A                     |
|                      | ROOF                | - TILE                    |
| WINDOW OMISSION*:    | PLOT(S)             | - N/A                     |
|                      | AREA OF UNIT (GIA): | 118.1sqm 1271sqft         |
| B. REGS PART M:      | M4(2)               |                           |
| NDSS COMPLIANT:      | YES                 |                           |
| CHARACTER AREA:      | PRIMARY STREET      |                           |

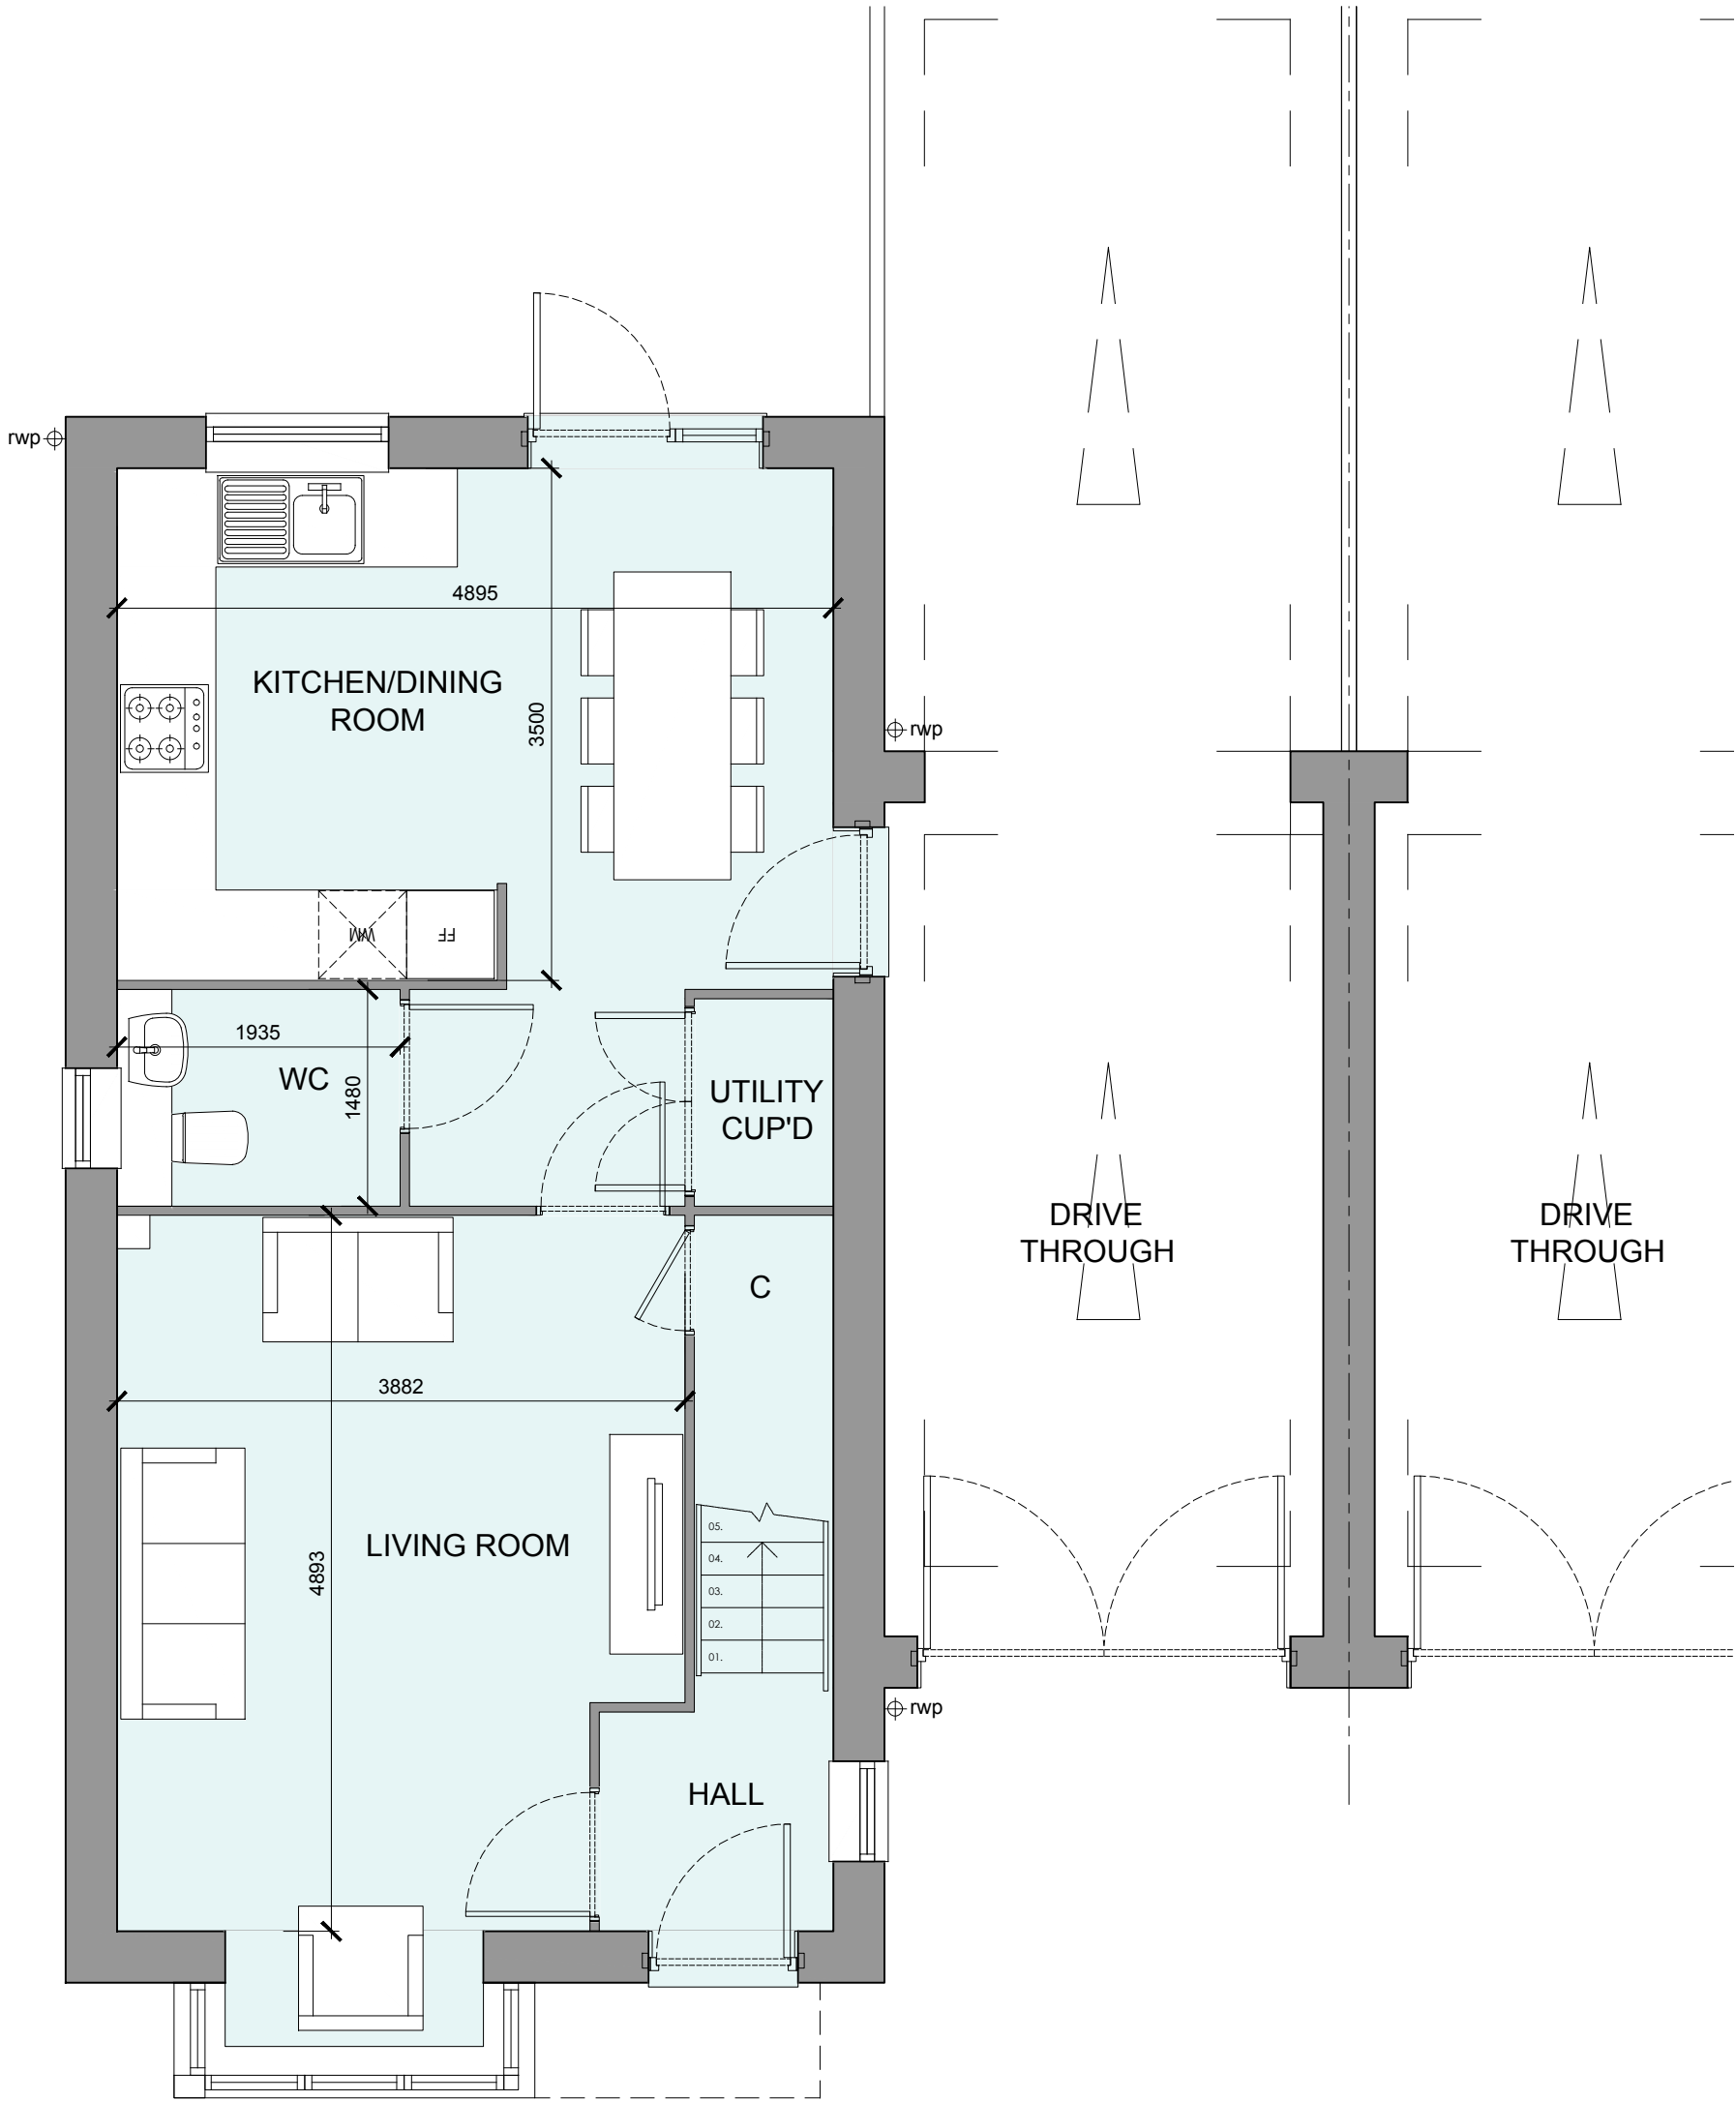

GROUND FLOOR PLAN

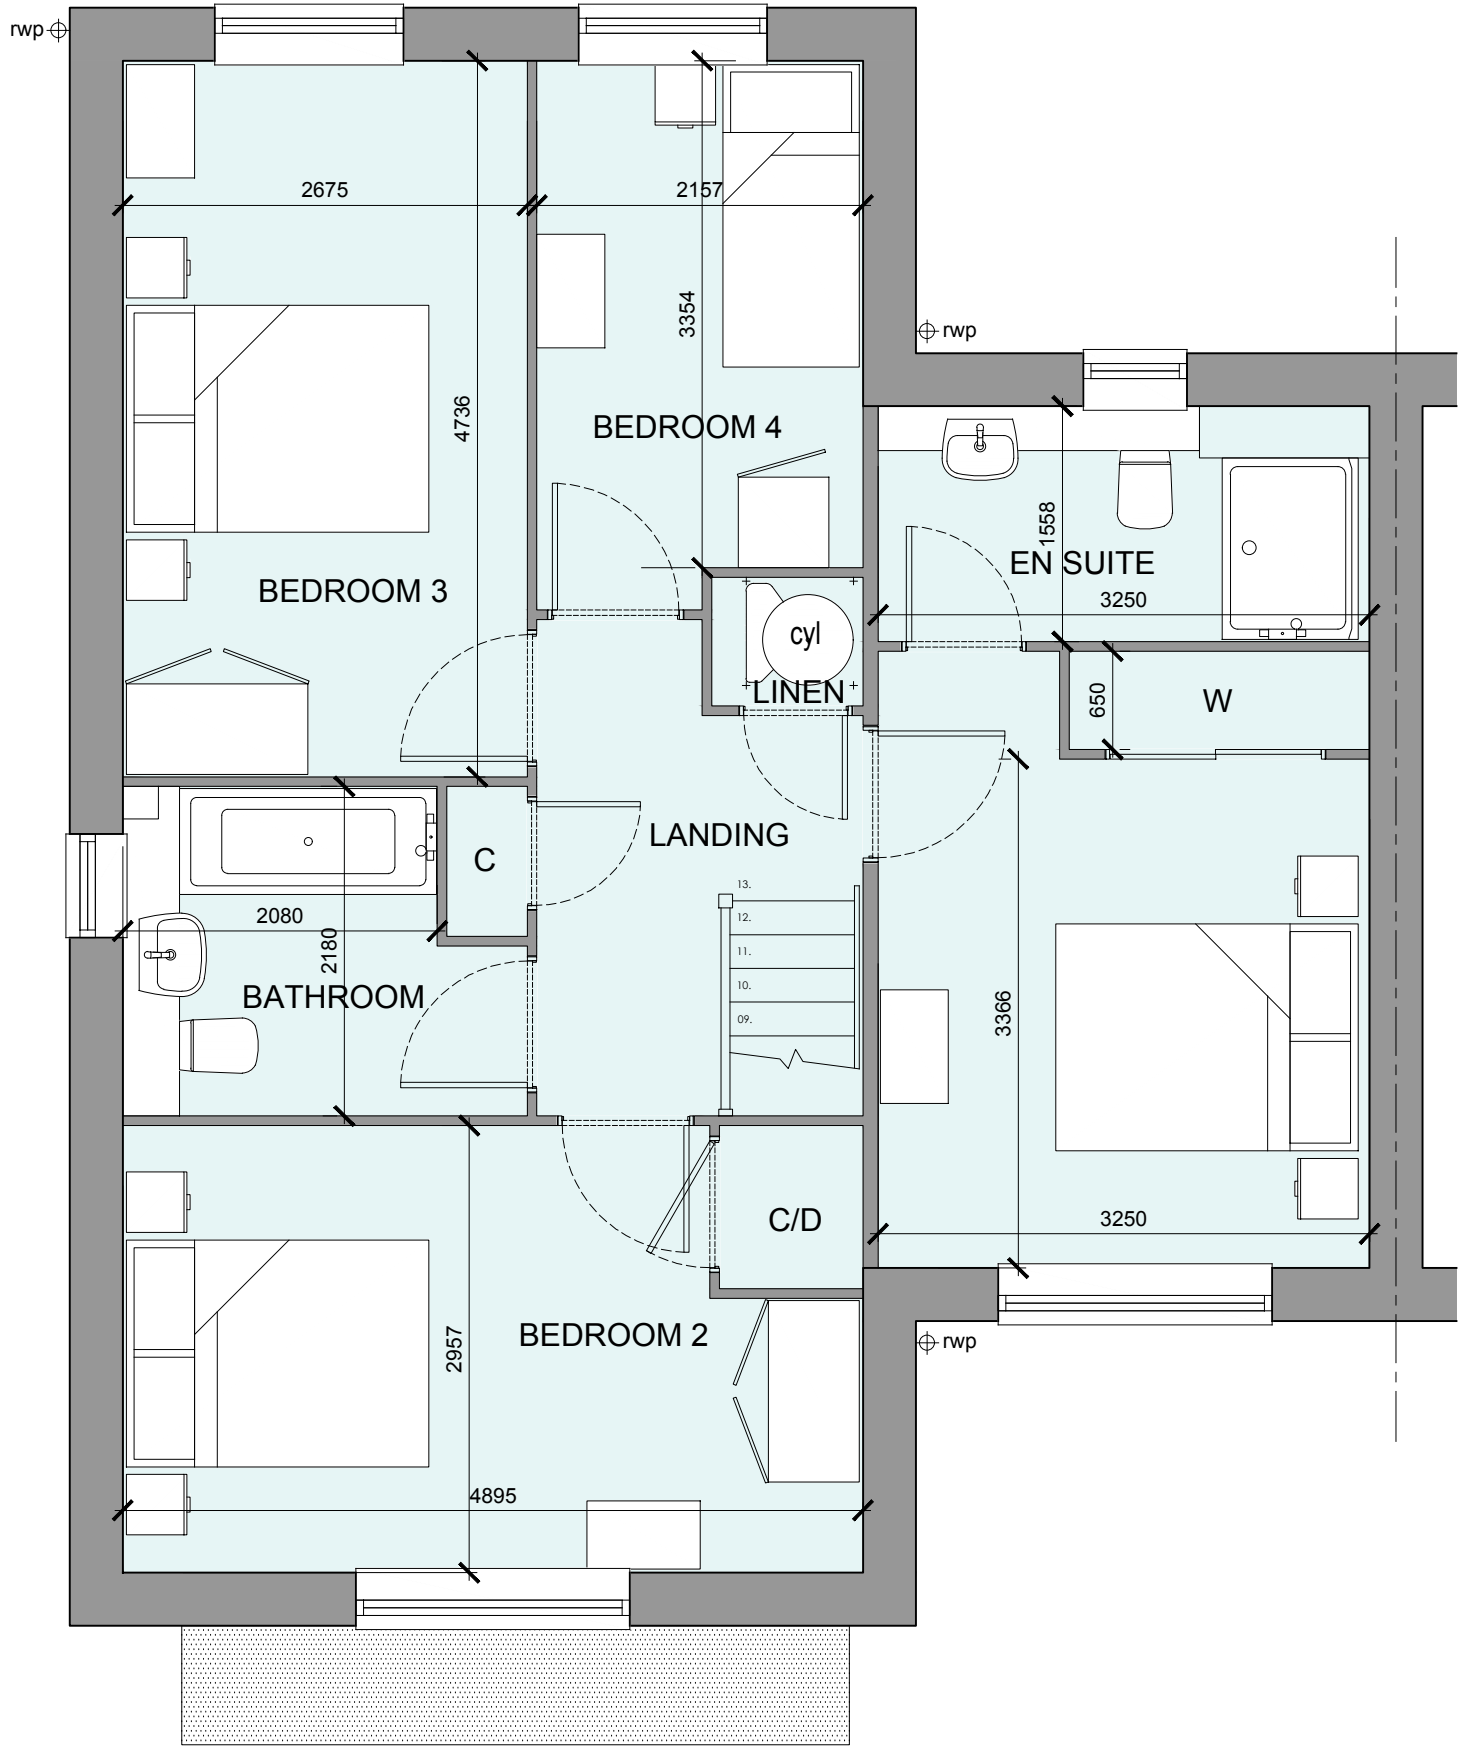

FIRST FLOOR PLAN

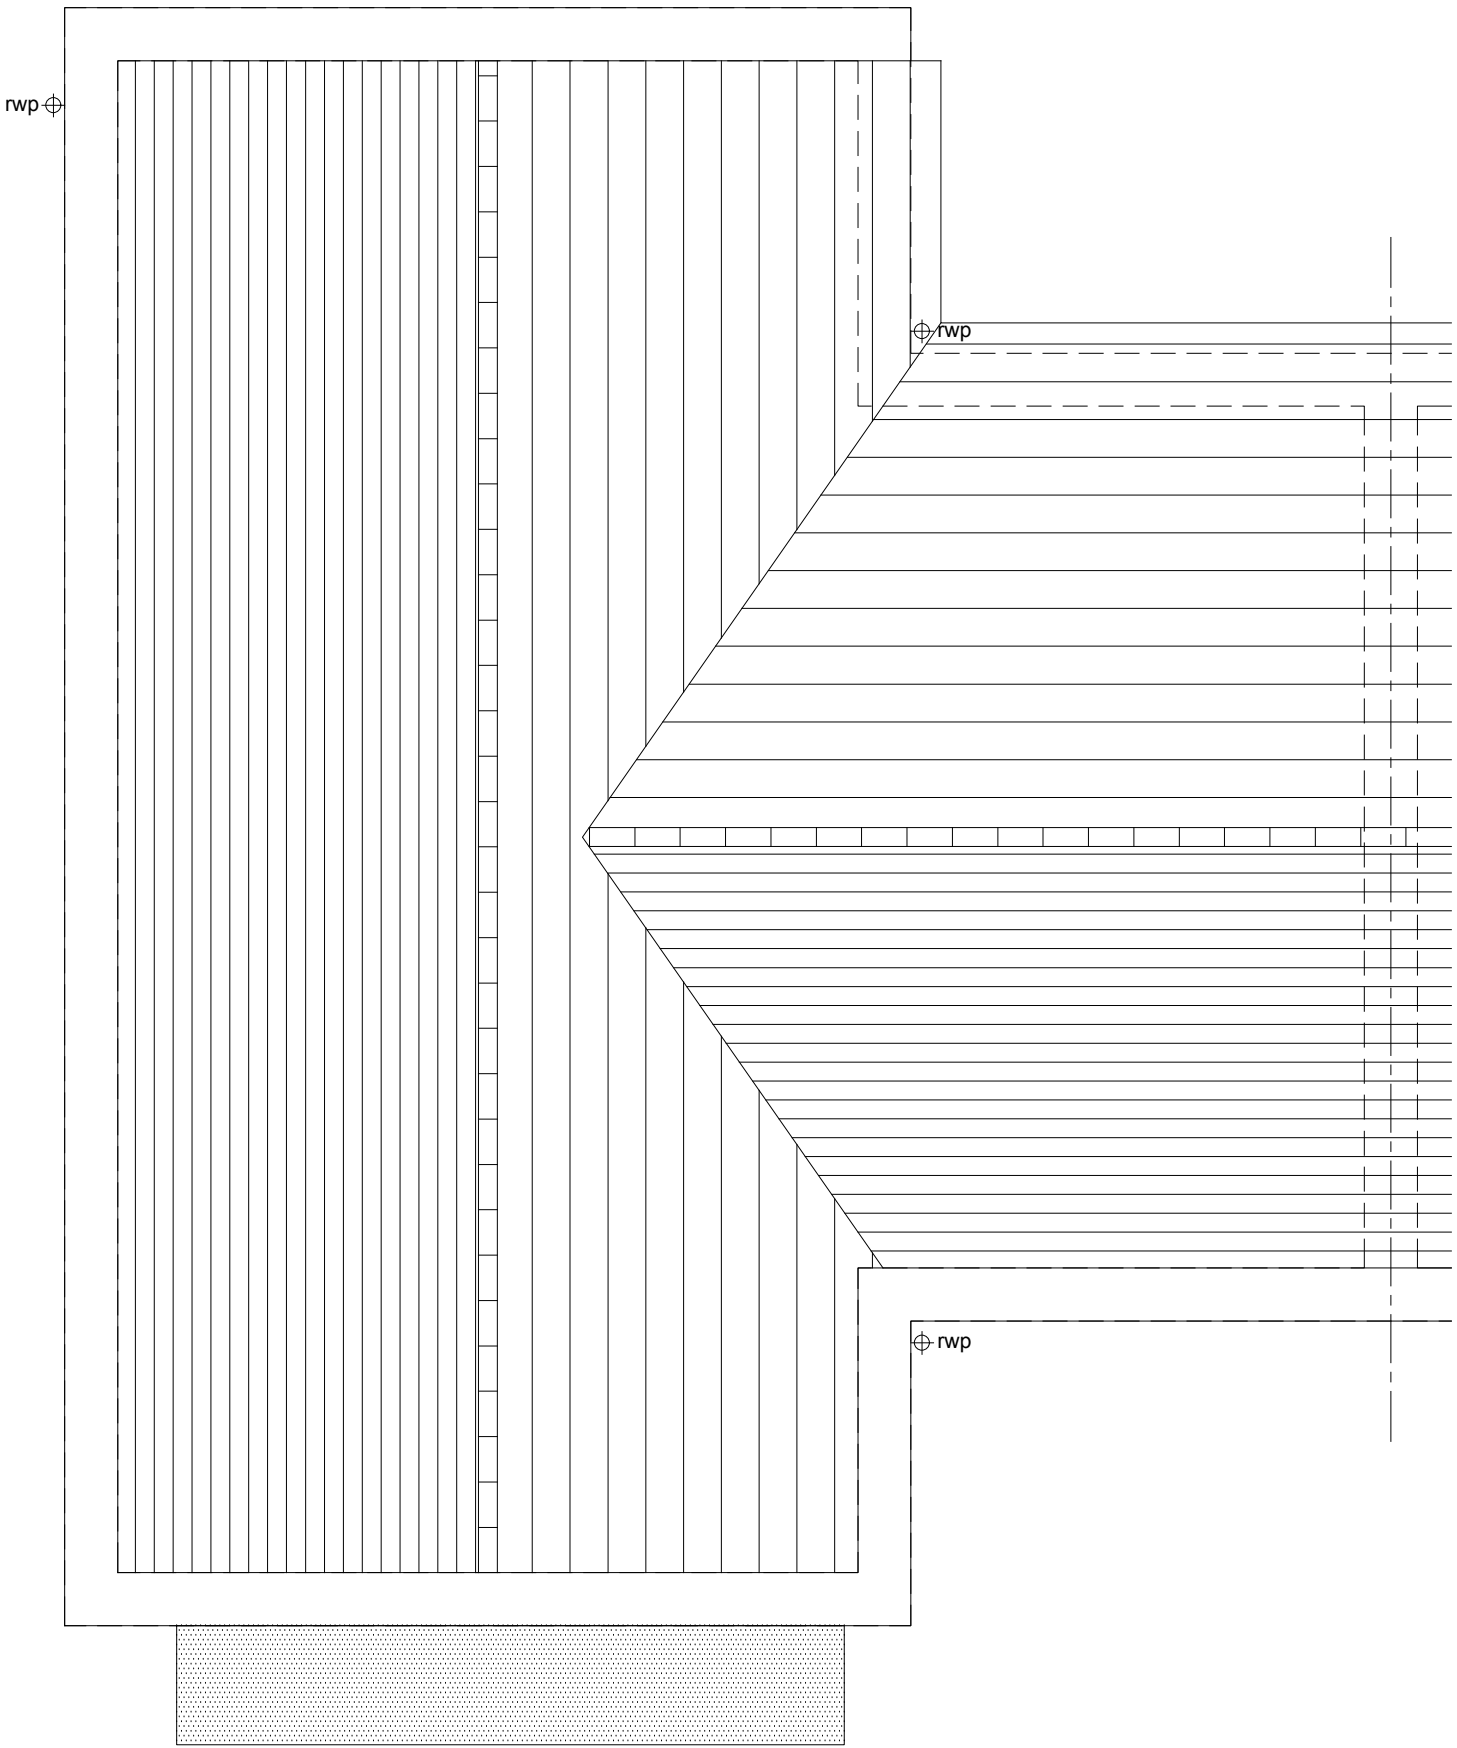

ROOF PLAN

|     |          |                            |          |
|-----|----------|----------------------------|----------|
| C   | 11-06-24 | Plot numbers updated       | ZA       |
| B   | 13-02-24 | Plans and Schedule updated | AL       |
| A   | 30-08-23 | Title Block Amended        | CH       |
| Rev | Date     | Amendment                  | Initials |

Project:  
OFFICERS' MEADOW  
SHENFIELD

Client:  
CROUDACE HOMES

Drawing:  
HOUSE TYPE S4023M VARIANT 1  
PLANS

Drawing no: 22.1643.575 Rev: C

Scale@A1: 1:50 Date: AUG'23 Drawn:LB,MF,CH Checked: YC

**finc** Architects Ltd  
61-63 New London Road | Chelmsford | Essex | CM2 0ND  
T: +44 (0)1245 933888  
W: www.fincarchitects.com  
E: company@fincarchitects.com

**Disclaimers:**  
© Finc Architects Limited holds the copyright to all the information contained within this document and their written consent must be obtained before copying or using the data other than for the purpose it was originally supplied.  
All dimensions and measurements to be checked on site.  
Do not scale from this drawing. This drawing is to be printed in colour.



PLANNING