


OFFICERS' MEADOW, SHENFIELD
HOUSE TYPE S4024M VARIANT 1 - PLANS AND ELEVATIONS

HOUSETYPE VARIATIONS


PLOT NUMBERS:	AS DRAWN	- 19, 71
	HANDED	- 30, 33, 72
MATERIALS:	WALLS	- BRICK
	WALLS (TREATMENT)	- METAL CLAD (BAY & PORCH)
	FENESTRATION	- UPVC
	OBSOLETE WINDOWS	- N/A
	EXTERNAL DOORS	- UPVC
	OBSOLETE DOORS	- N/A
	ROOF	- TILE
WINDOW OMISSION:	PLOT(S)	- N/A
	AREA OF UNIT (GIA):	133.6sqm 1438sqft
B. REGS PART M:	M4(2)	
NDSS COMPLIANT:	YES	
CHARACTER AREA:	PLAZA	

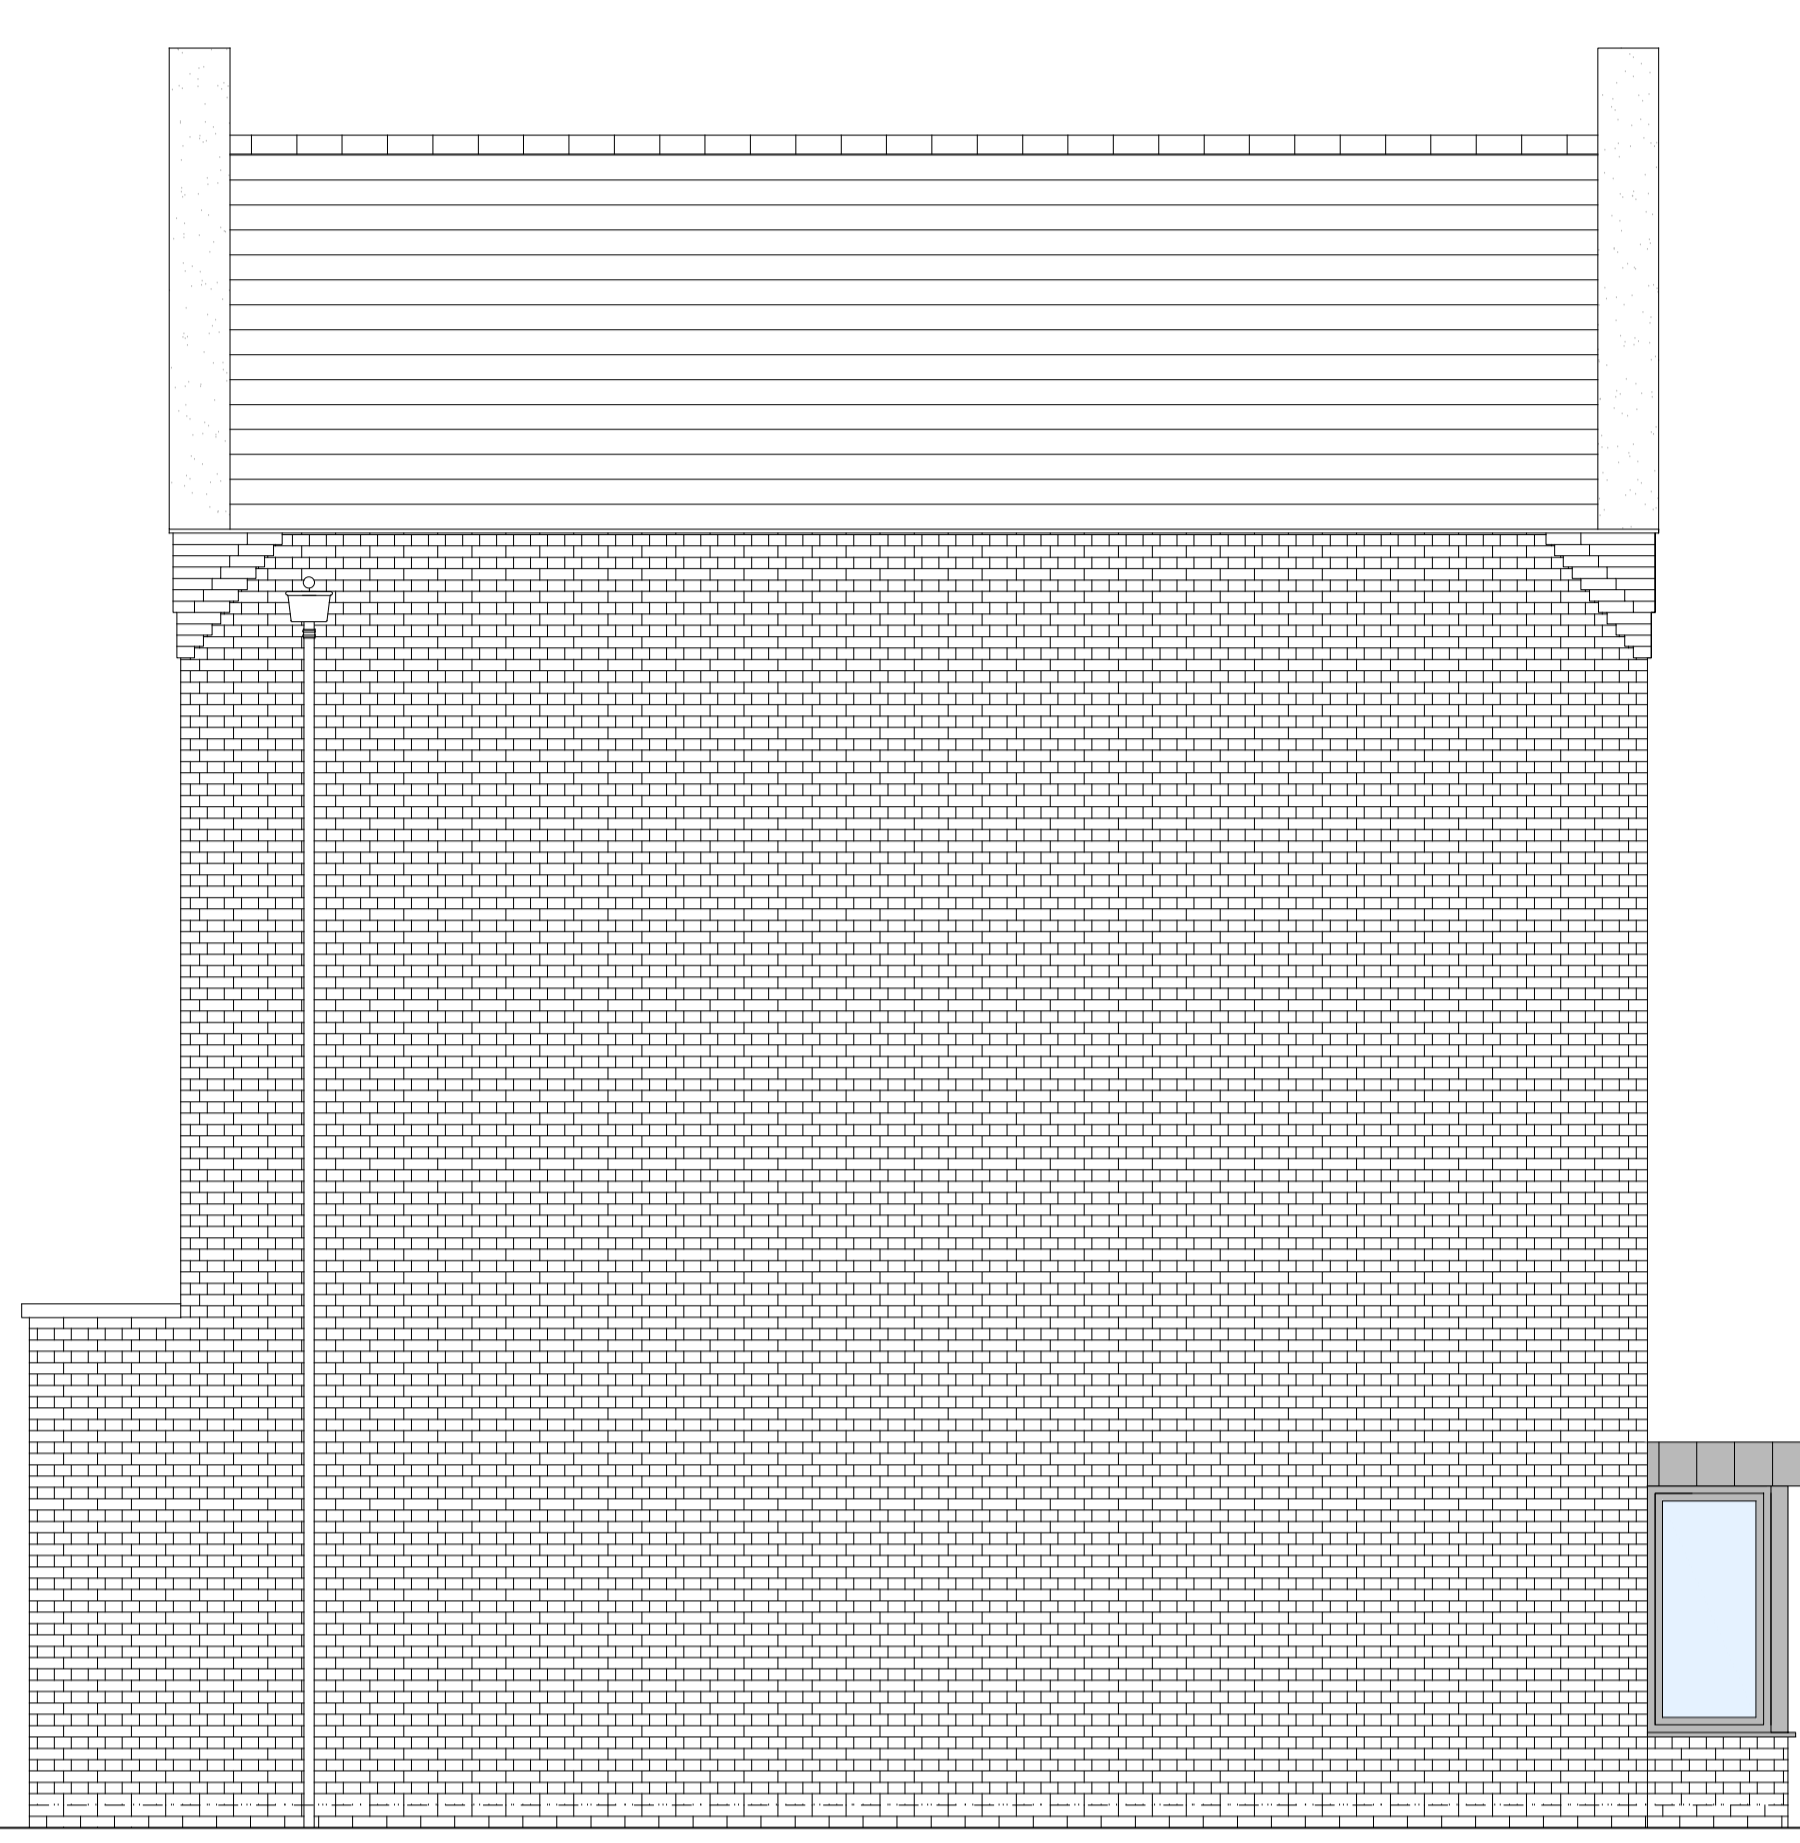


FRONT ELEVATION

SIDE ELEVATION


REAR ELEVATION

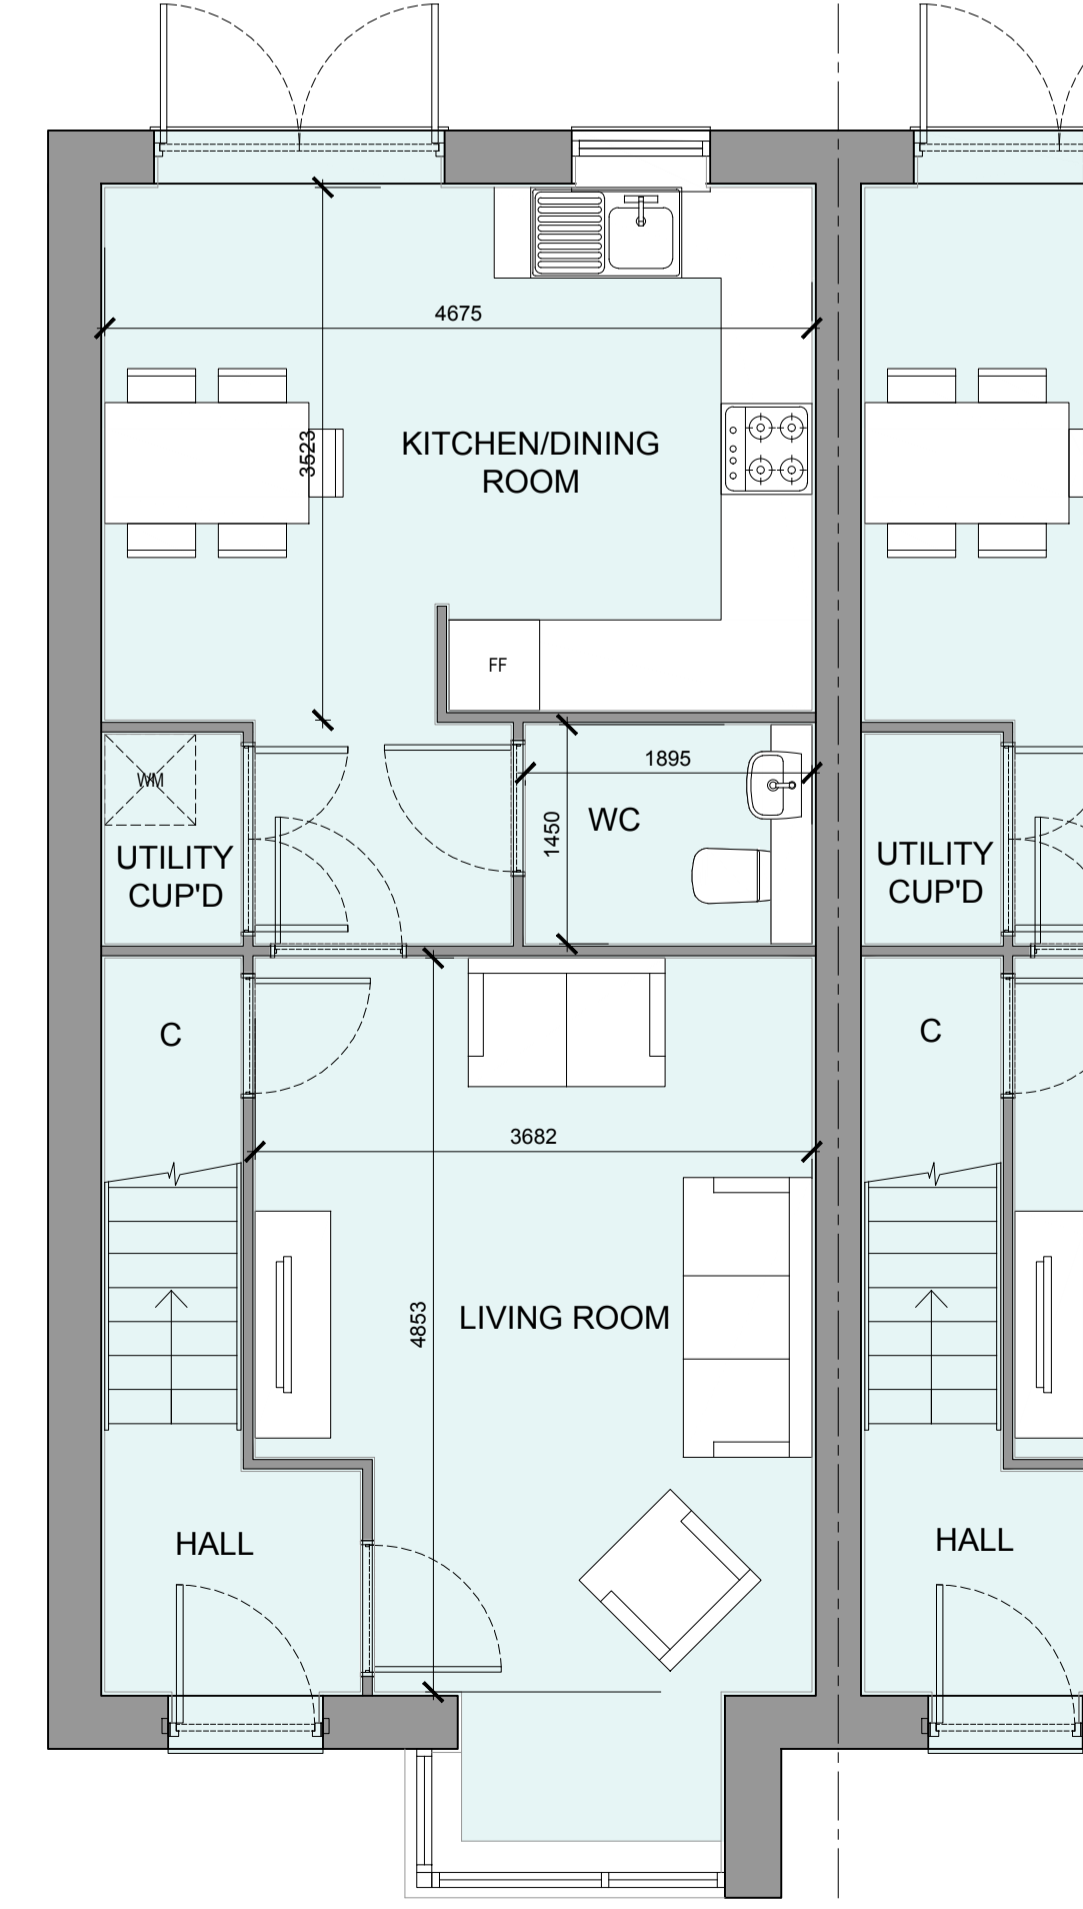


GROUND FLOOR PLAN

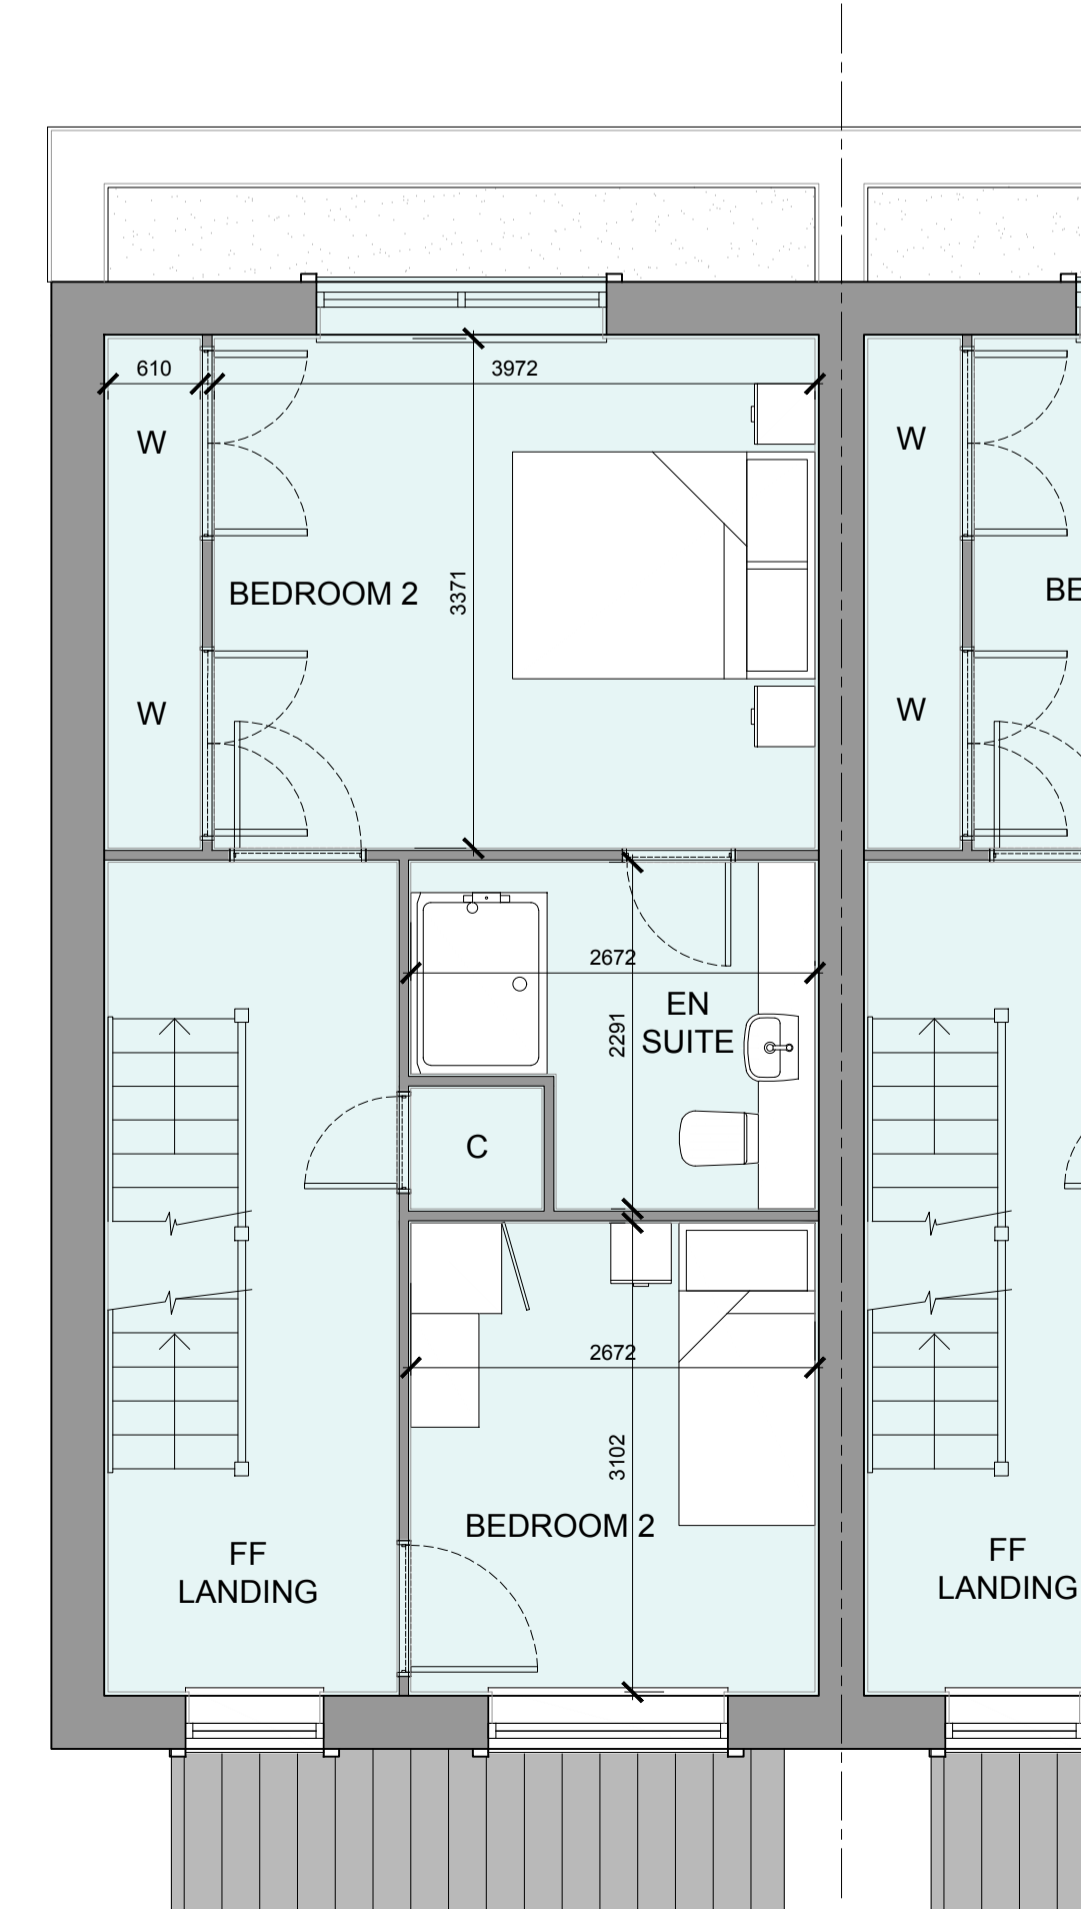


FIRST FLOOR PLAN

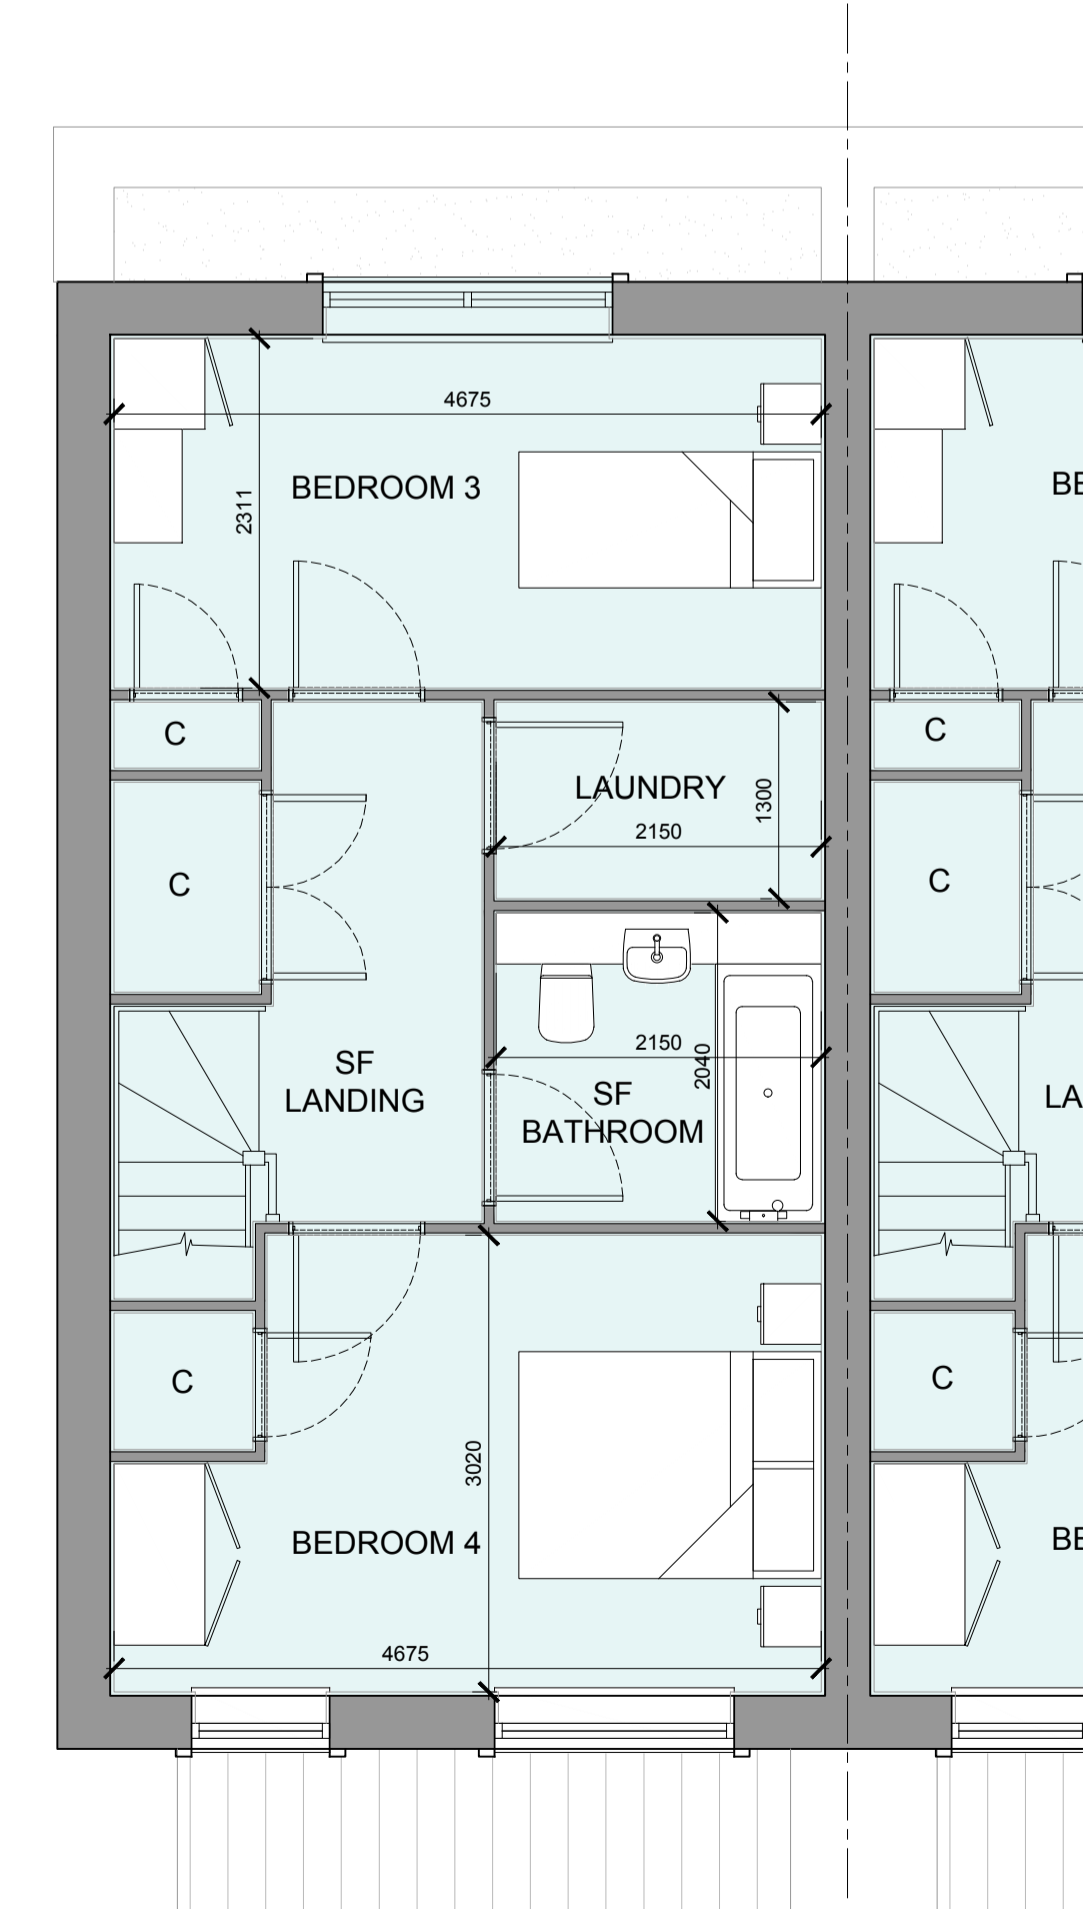

THIRD FLOOR PLAN

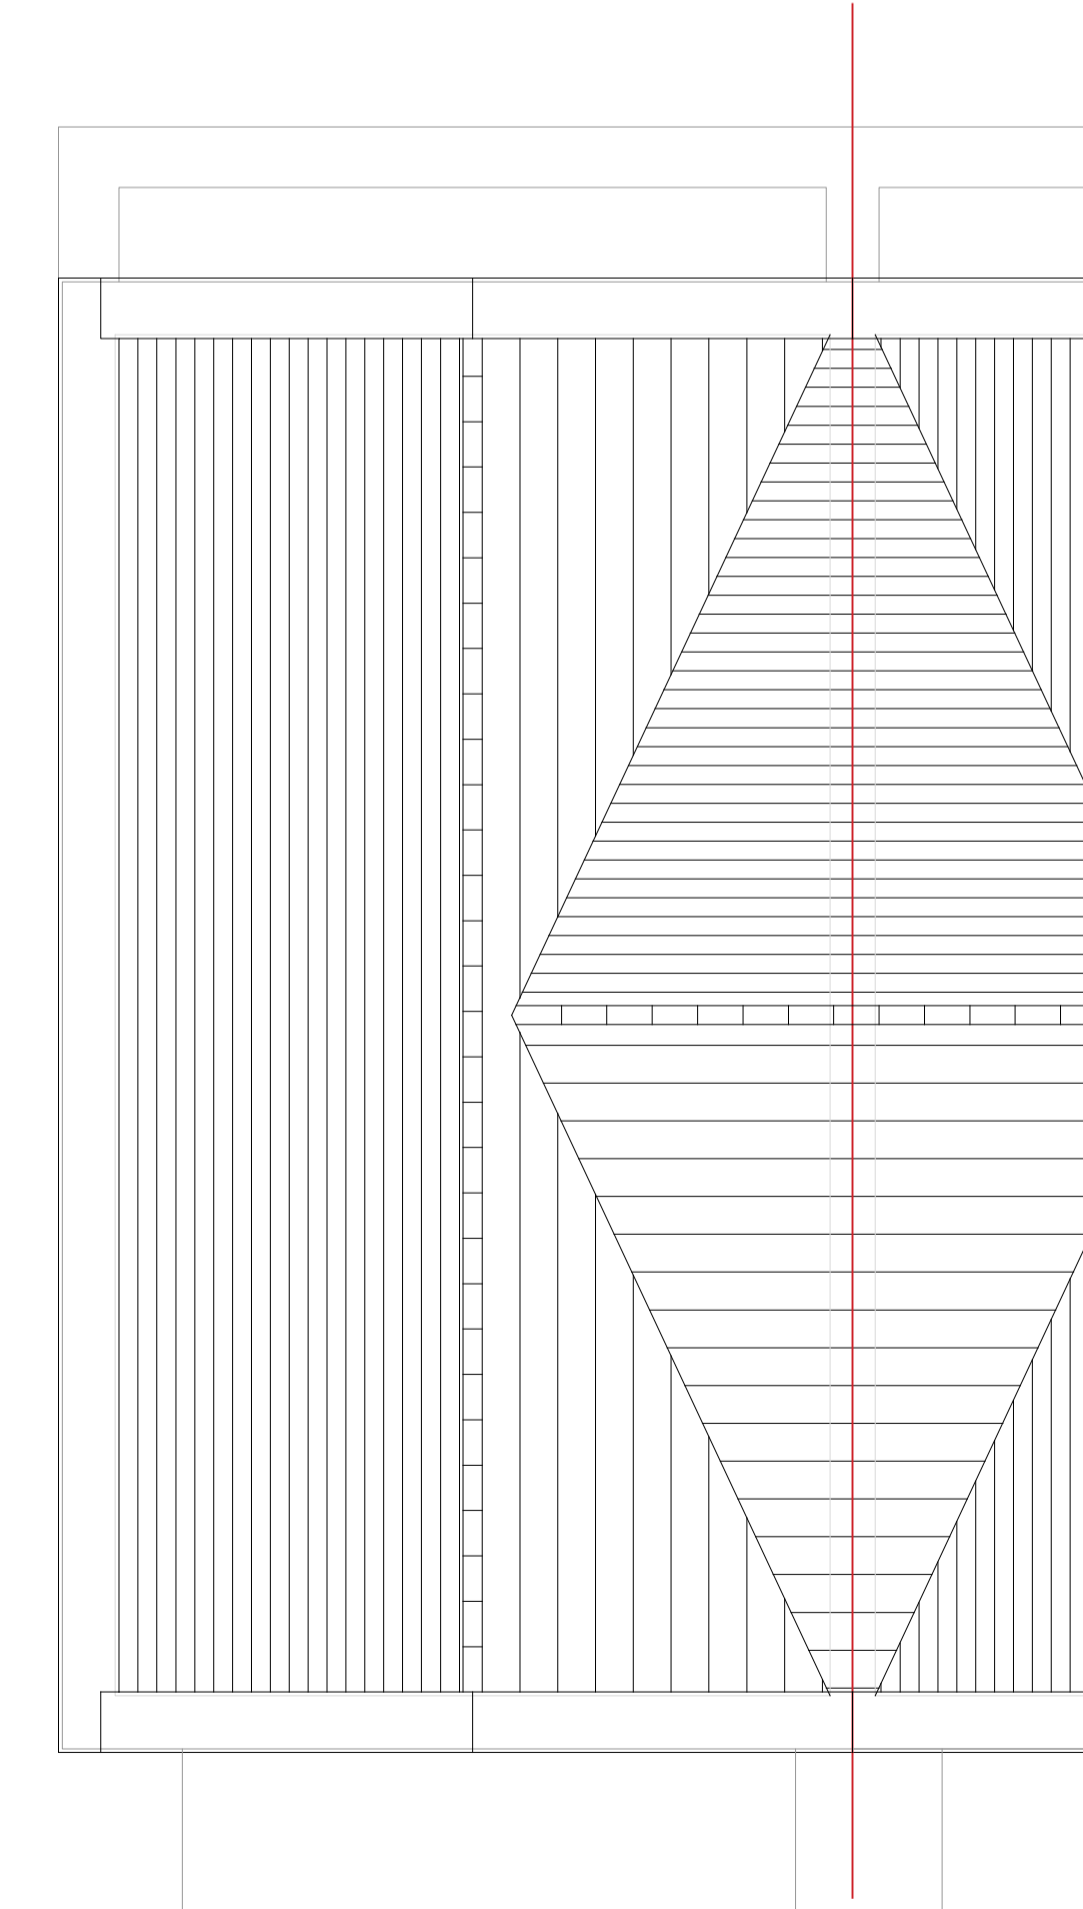

ROOF PLAN

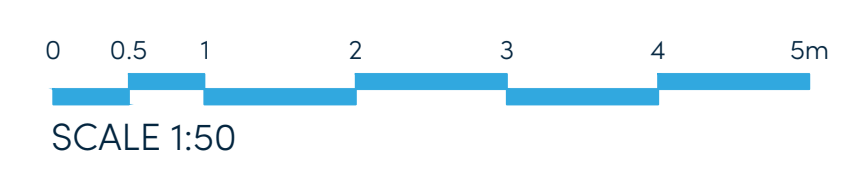

Rev	Date	Amendment	Initials
D	13-02-24	Plans and Schedule updated	AL
C	08-09-23	Roofscape amended	LB
B	31-08-23	Party Wall line amended	CH
A	23-08-23	House Types Updated to latest Schedule	AL

Project:
OFFICERS' MEADOW
SHENFIELD

Client:
CROUDACE HOMES

Drawing:
HOUSE TYPE S4024M VARIANT 1
PLANS AND ELEVATIONS

Drawing no: 22.1643.580 Rev: D

Scale@A1: 1:50 Date: AUG'23 Drawn: AL Checked: YC



© Finc Architects Limited holds the copyright to all the information contained within this document and their written consent must be obtained before copying or using the data other than for the purpose it was originally supplied.
All dimensions and measurements to be checked on site.
Do not scale from this drawing. This drawing is to be printed in colour.

PLANNING