



**OFFICERS' MEADOW, SHENFIELD**  
HOUSE TYPE S4025M VARIANT 4 - PLANS

**HOUSETYPE VARIATIONS**


<b>PLOT NUMBERS:</b>	AS DRAWN	-
	HANDED	- 229
<b>MATERIALS:</b>	WALLS	- BRICK
	WALLS (TREATMENT)	- BRICK
	FENESTRATION	- UPVC
	OBSOLETE WINDOWS	- BATHROOM & ENSUITE
	EXTERNAL DOORS	- UPVC
	OBSOLETE DOORS	- FAMILY SPACE
	ROOF	- TILE
	GUTTERING & DOWNPIPES	- UPVC
	FASCIA & SOFFITS	- UPVC
<b>WINDOW OMISSION*:</b>	PLOT(S)	-
<b>AREA OF UNIT (GIA):</b>	133.8sqm	1440sqft
<b>B. REGS PART M:</b>	M4(2)	
<b>NDSS COMPLIANT:</b>	YES	
<b>CHARACTER AREA:</b>	MEWS	

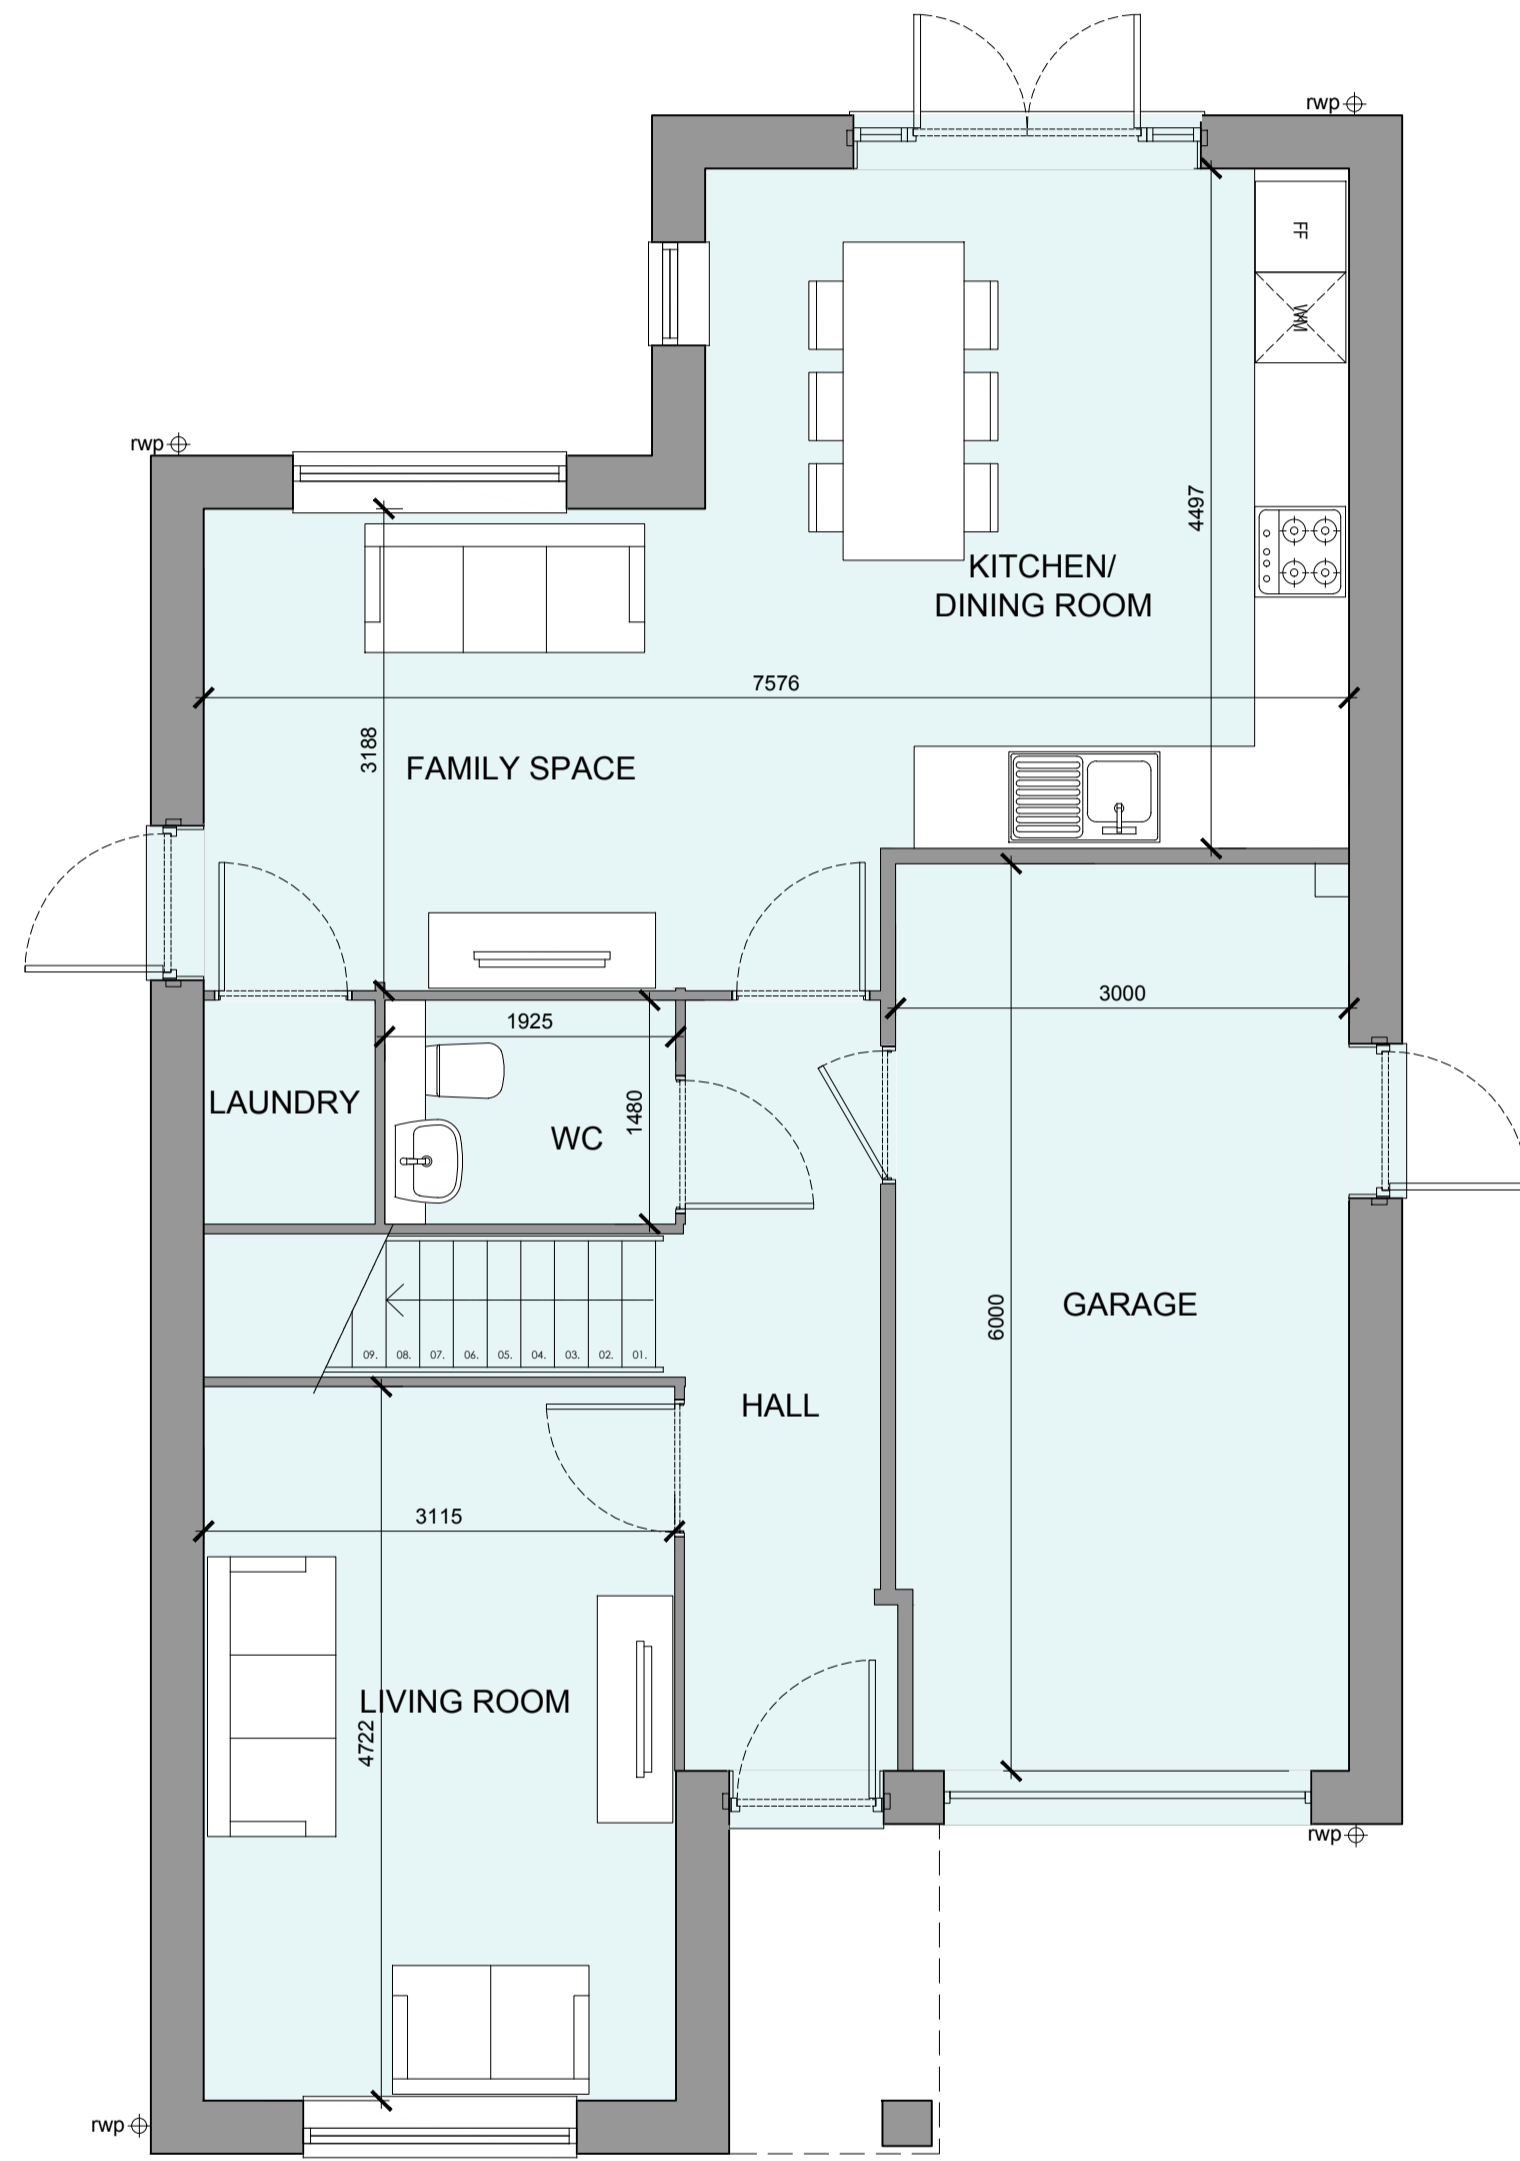

**GROUND FLOOR PLAN**

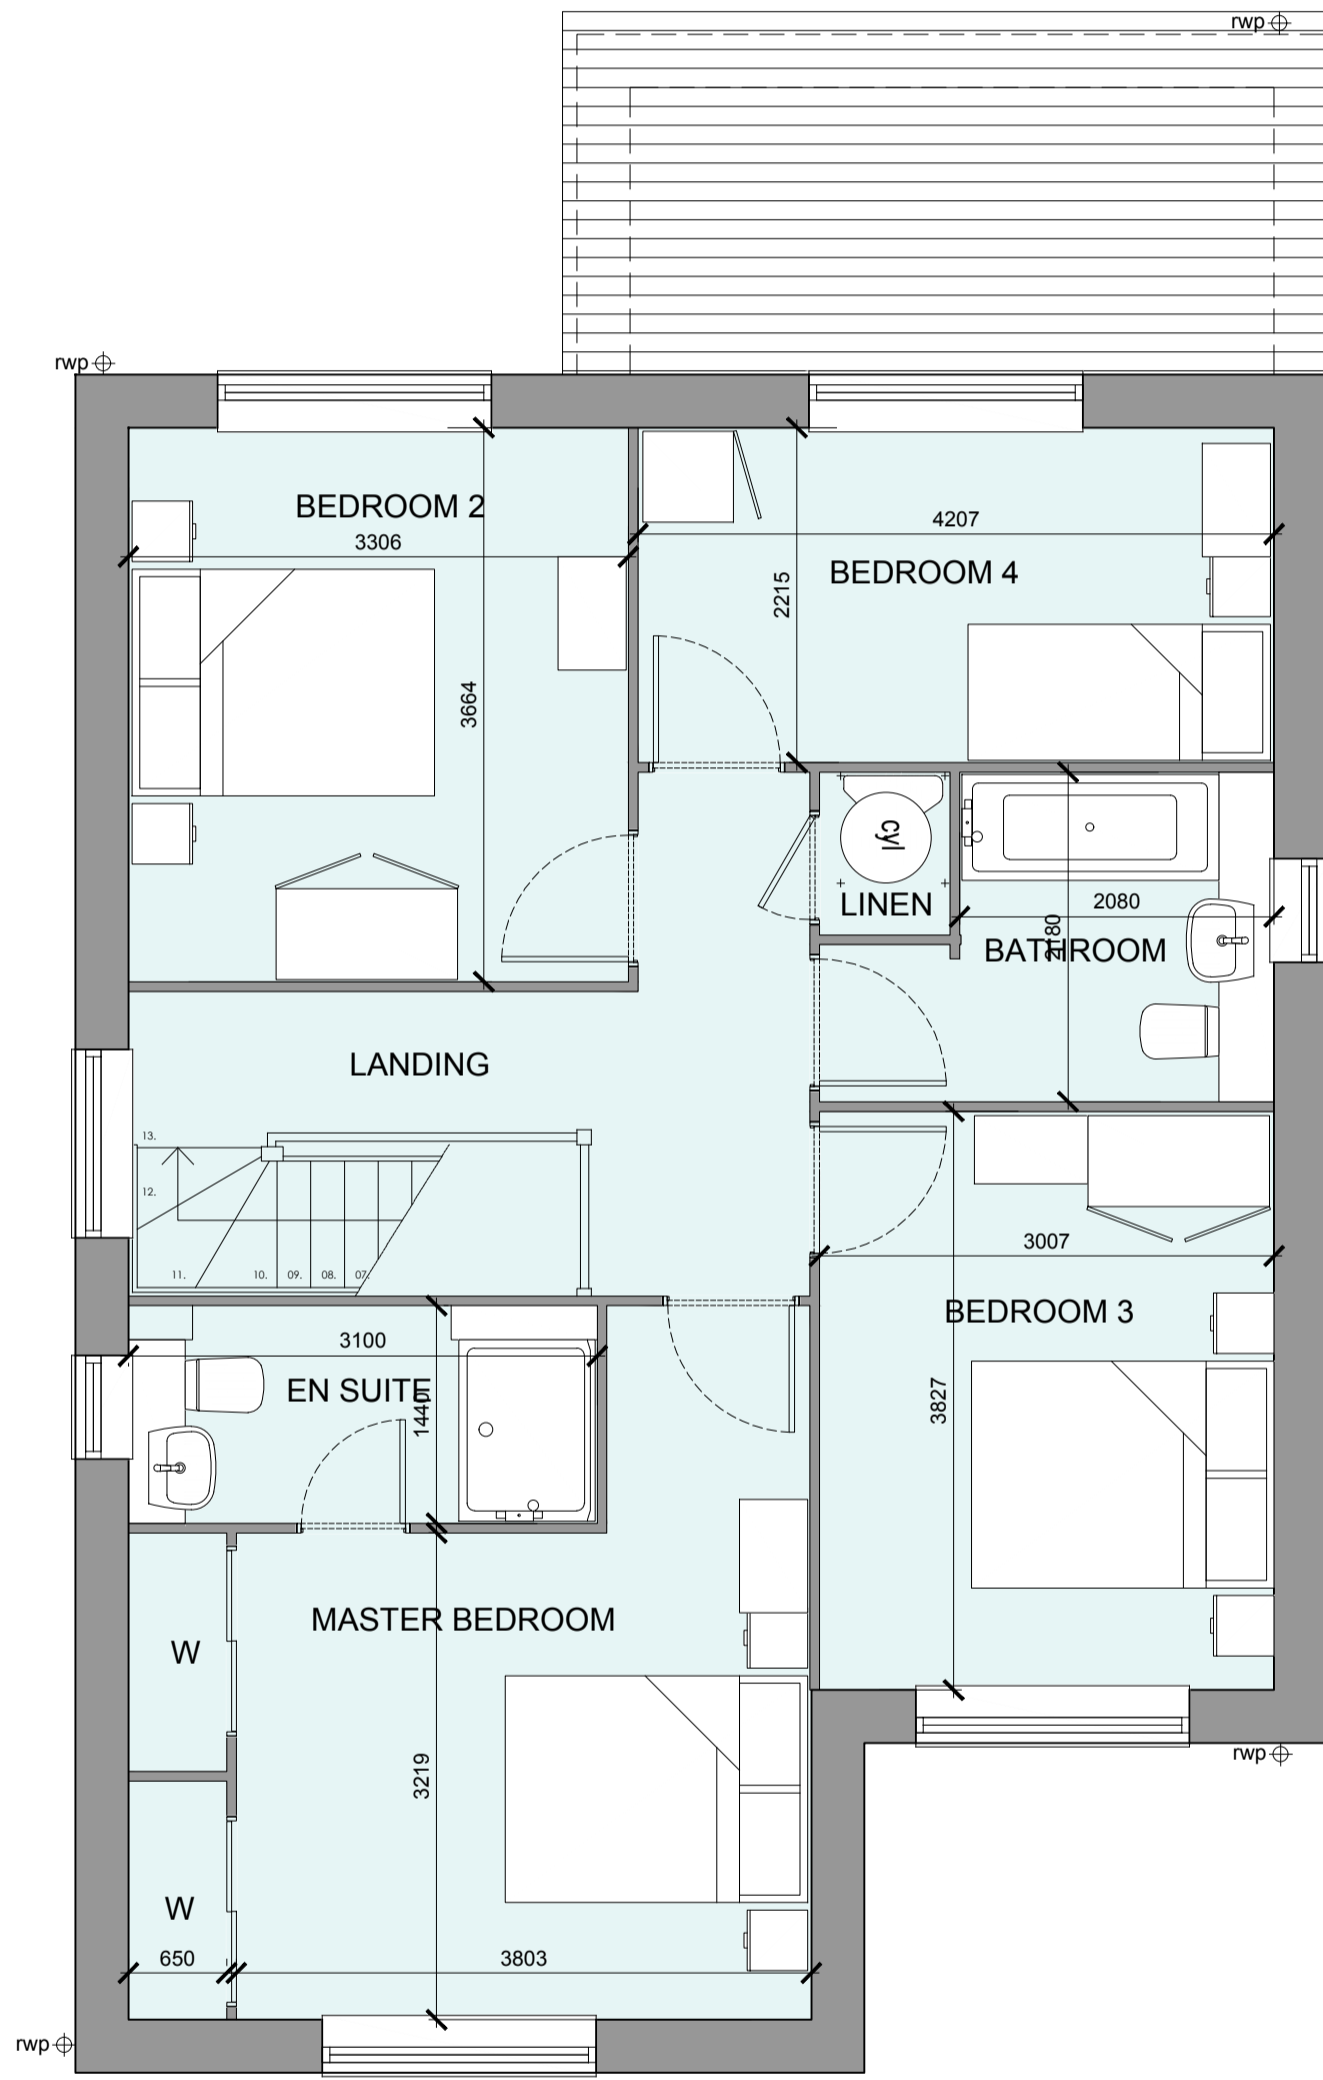

**FIRST FLOOR PLAN**

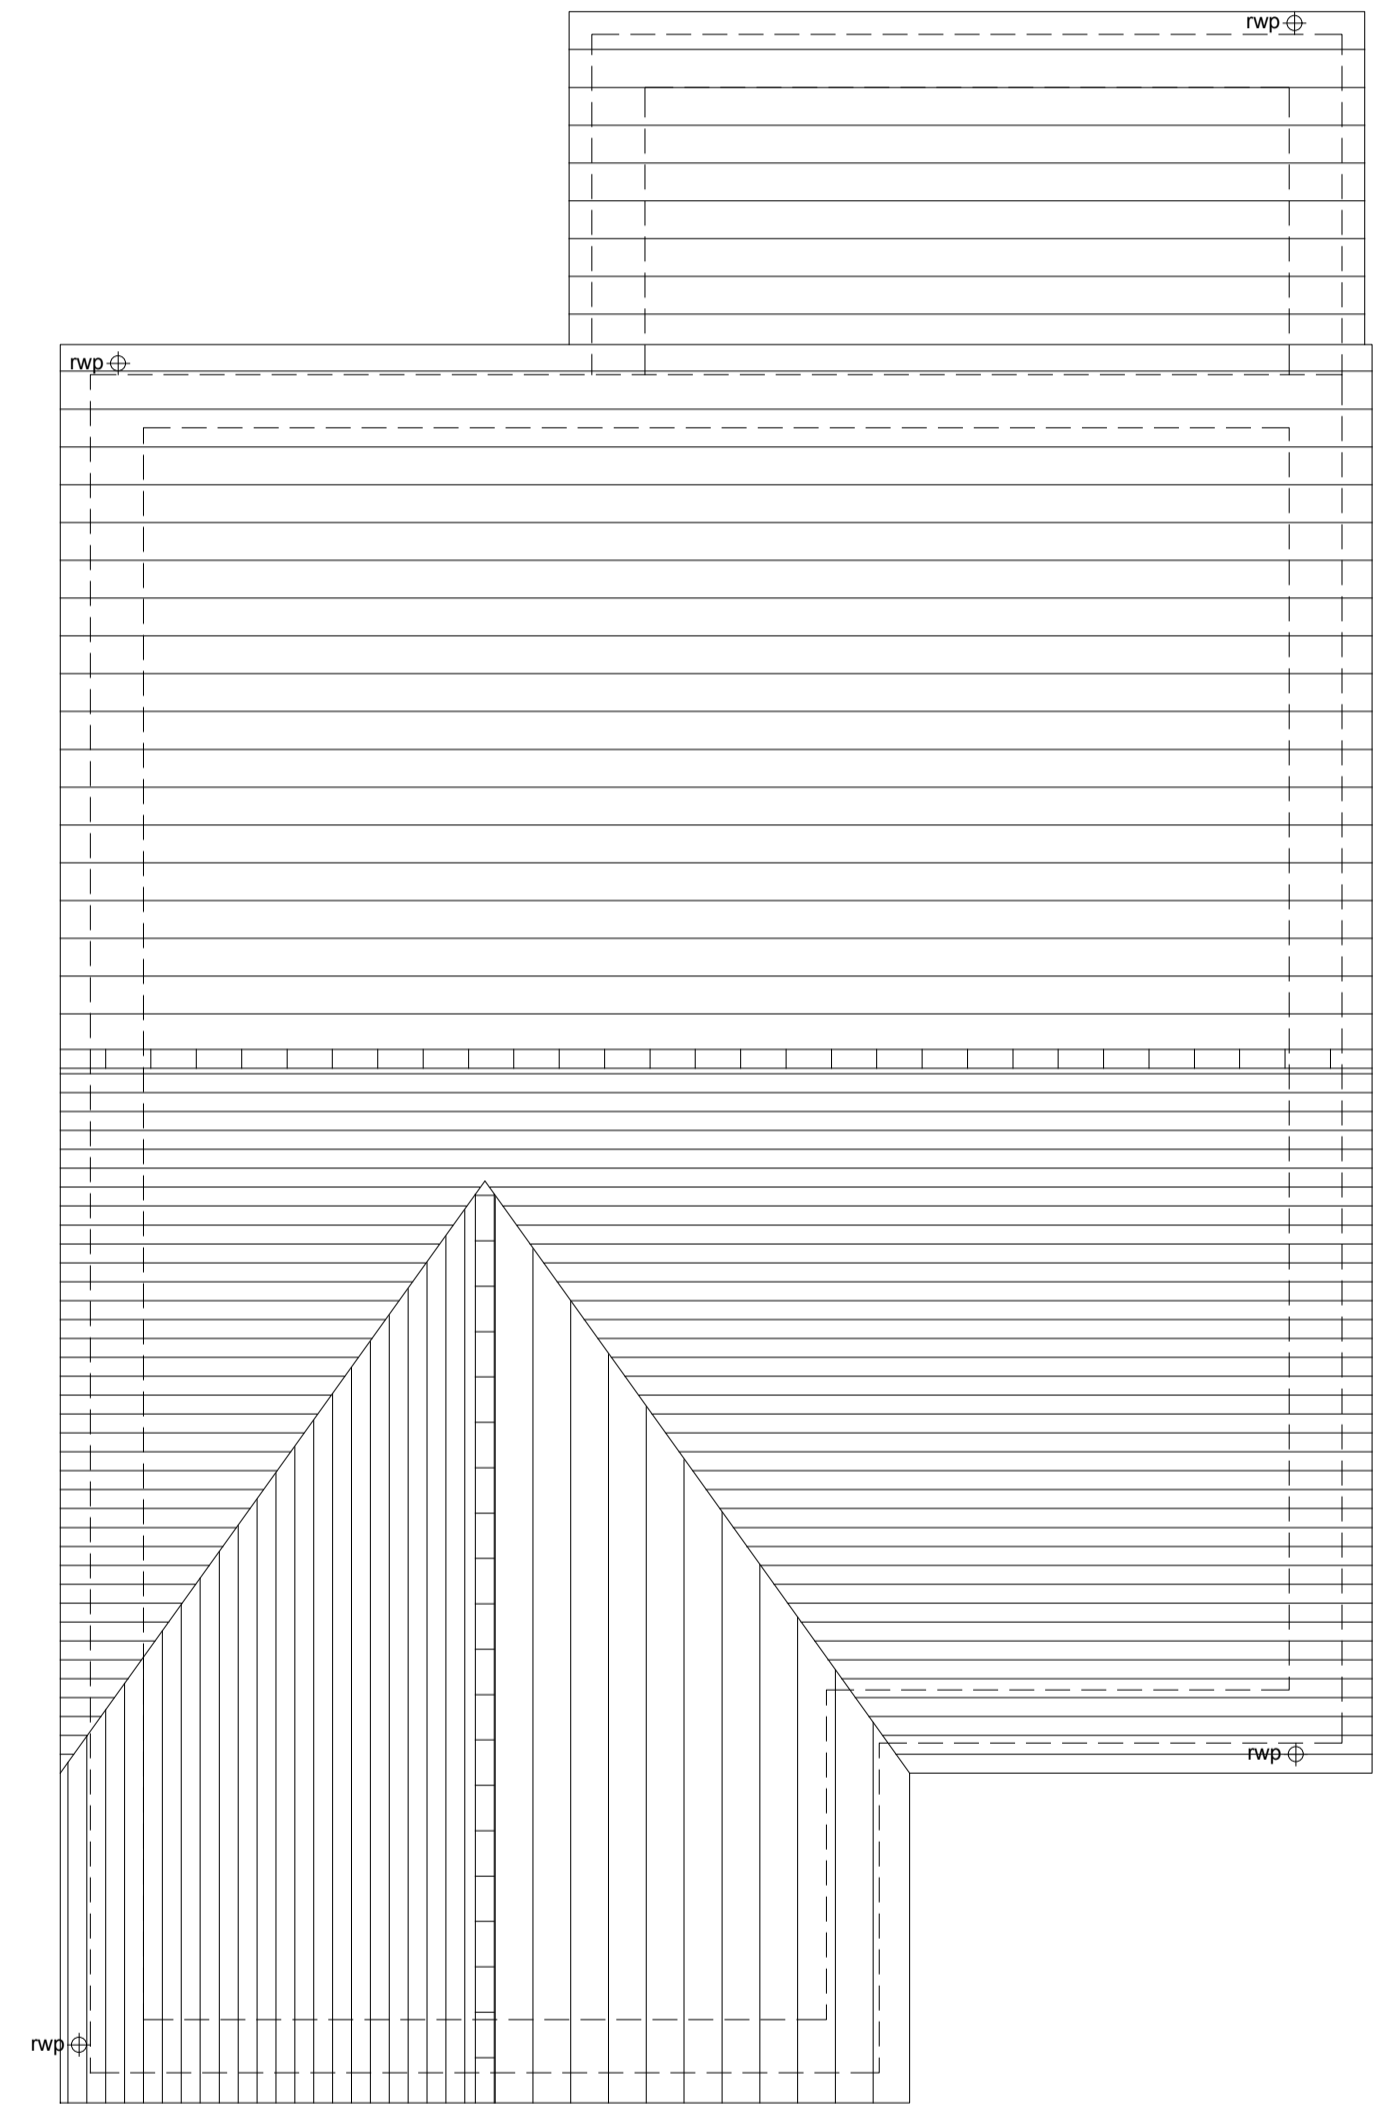

**ROOF PLAN**

B	13-02-24	Plans and Schedule updated	AL
A	31-08-23	RWP added	CH
Rev	Date	Amendment	Initials

Project:  
**OFFICERS' MEADOW**  
SHENFIELD  
Client:  
CROUDACE HOMES  
Drawing:  
HOUSE TYPE S4025M VARIANT 4  
PLANS

Drawing no: 22.1643.589-2 Rev: B

Scale@A1: 1:50 Date: AUG'23 Drawn:L.B,MF,CH Checked: YC

**finc** Architects Ltd  
61-63 New London Road | Chelmsford | Essex | CM2 0ND  
T: +44 (0)1245 933888  
W: www.fincarchitects.com  
E: company@fincarchitects.com

© Finc Architects Limited holds the copyright to all the information contained within this document and their written consent must be obtained before copying or using the data other than for the purpose it was originally supplied.  
All dimensions and measurements to be checked on site.  
Do not scale from this drawing. This drawing is to be printed in colour.

**PLANNING**

