




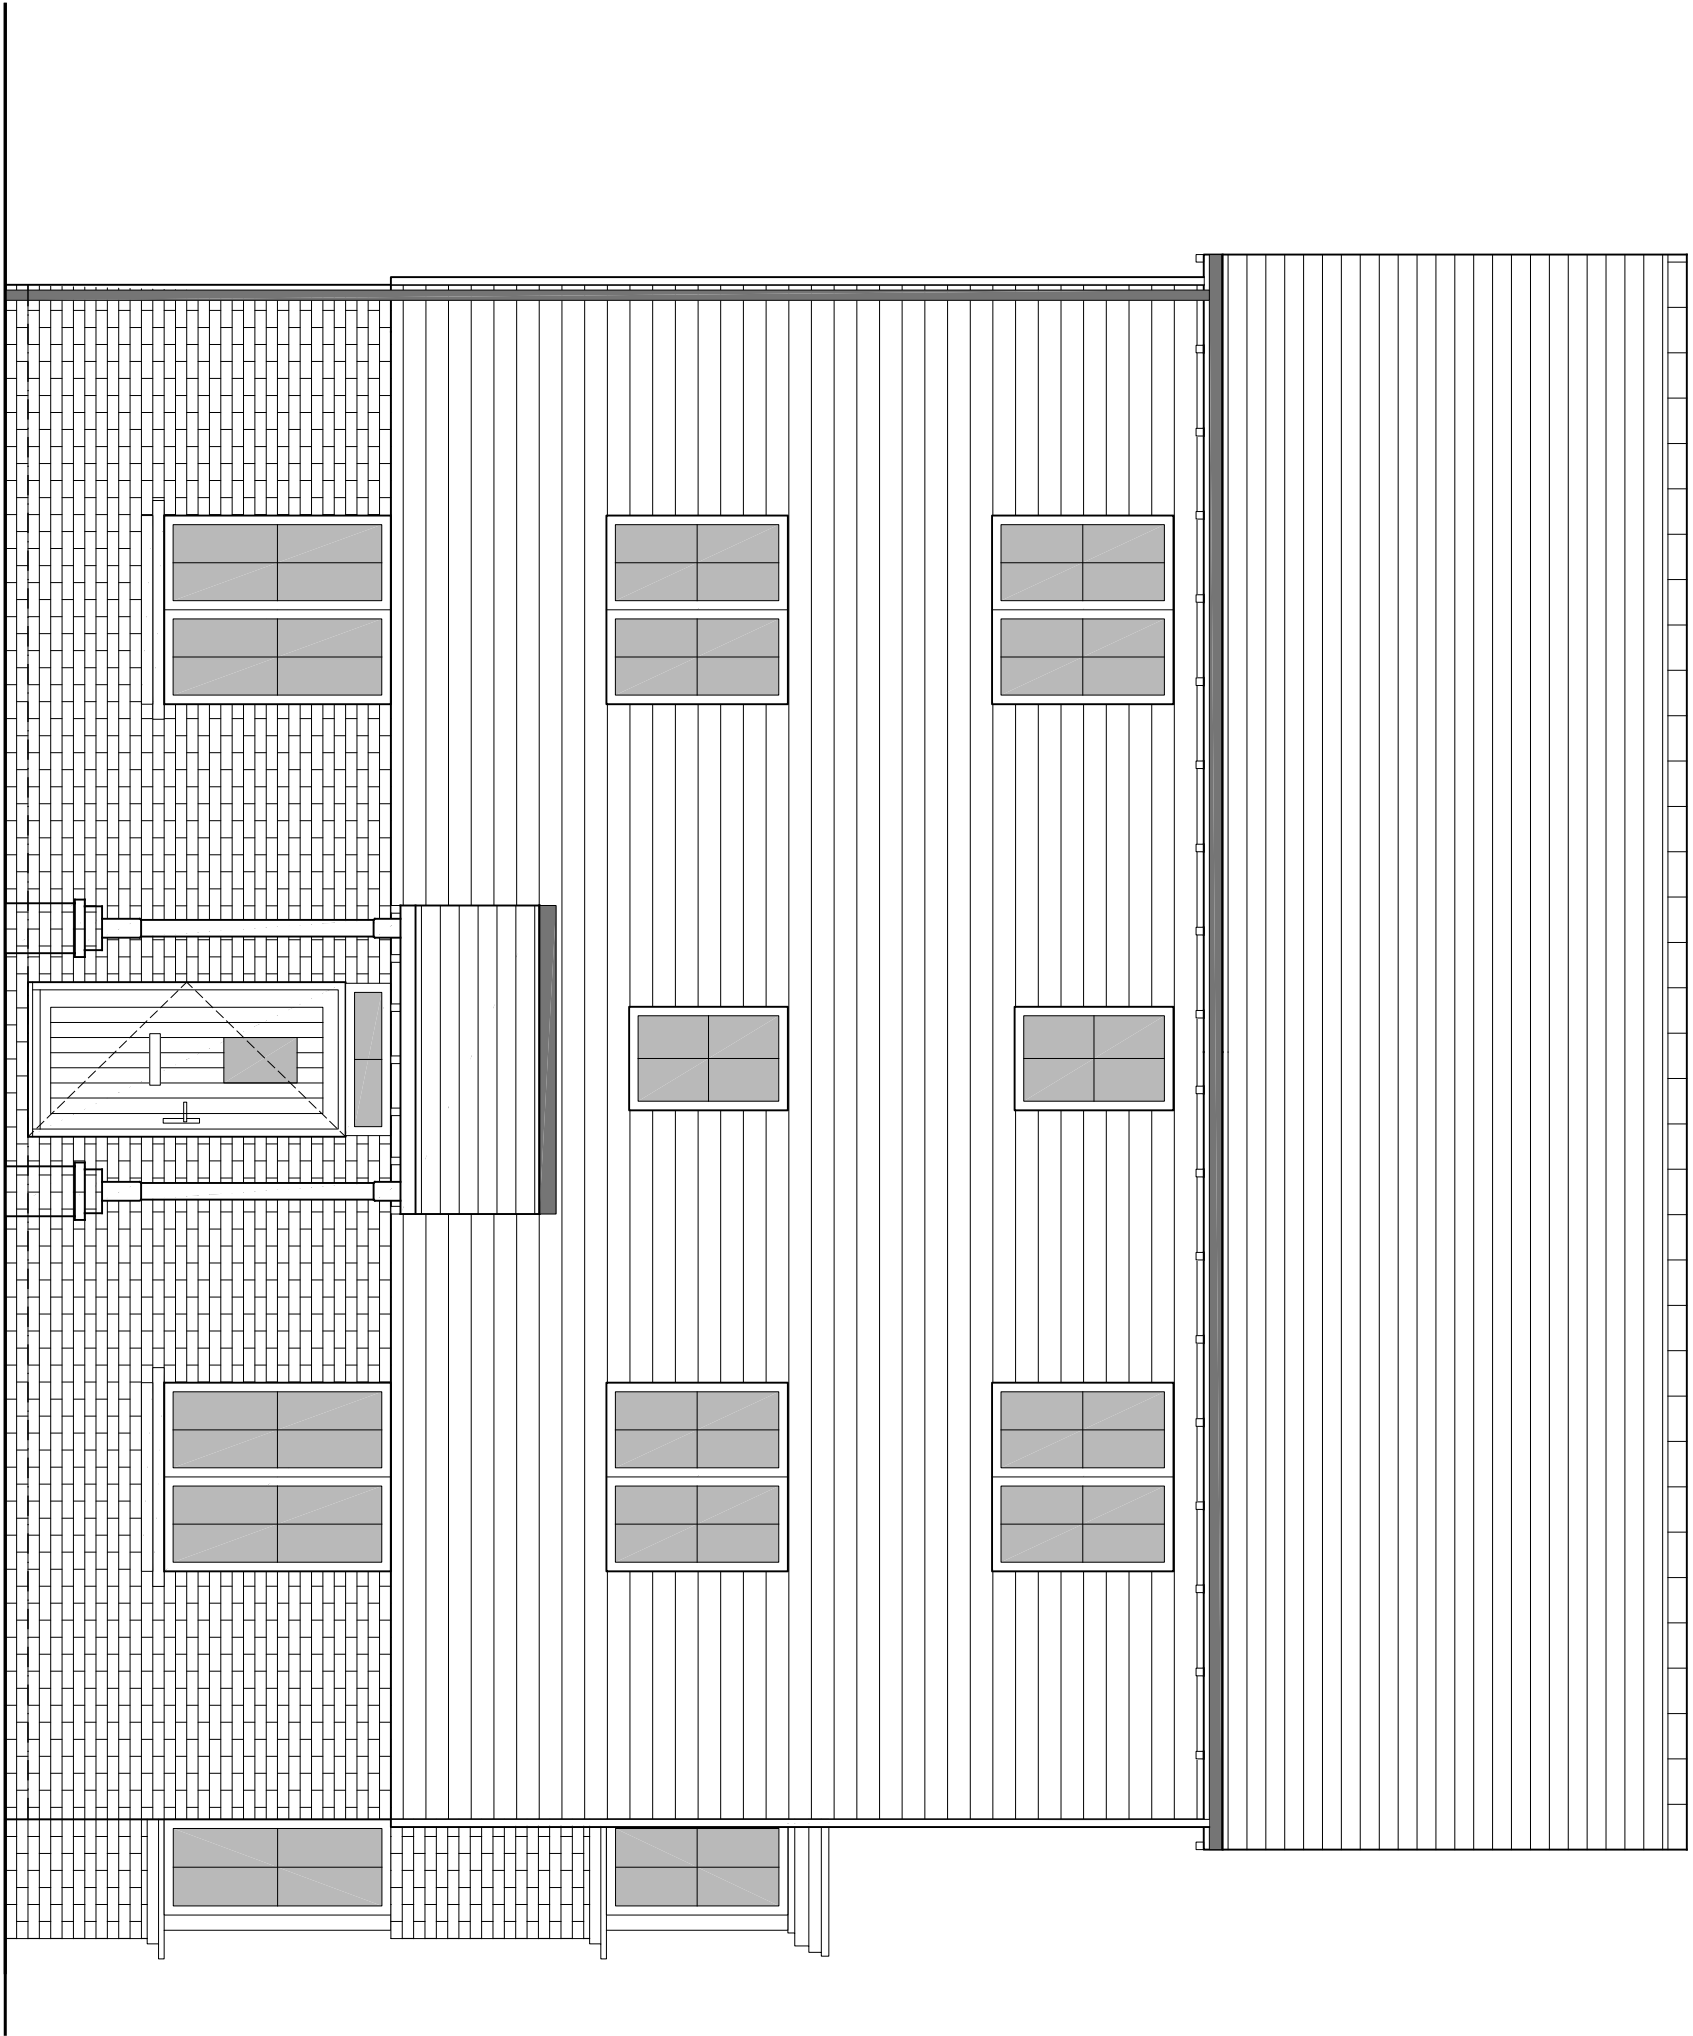


FRONT ELEVATION

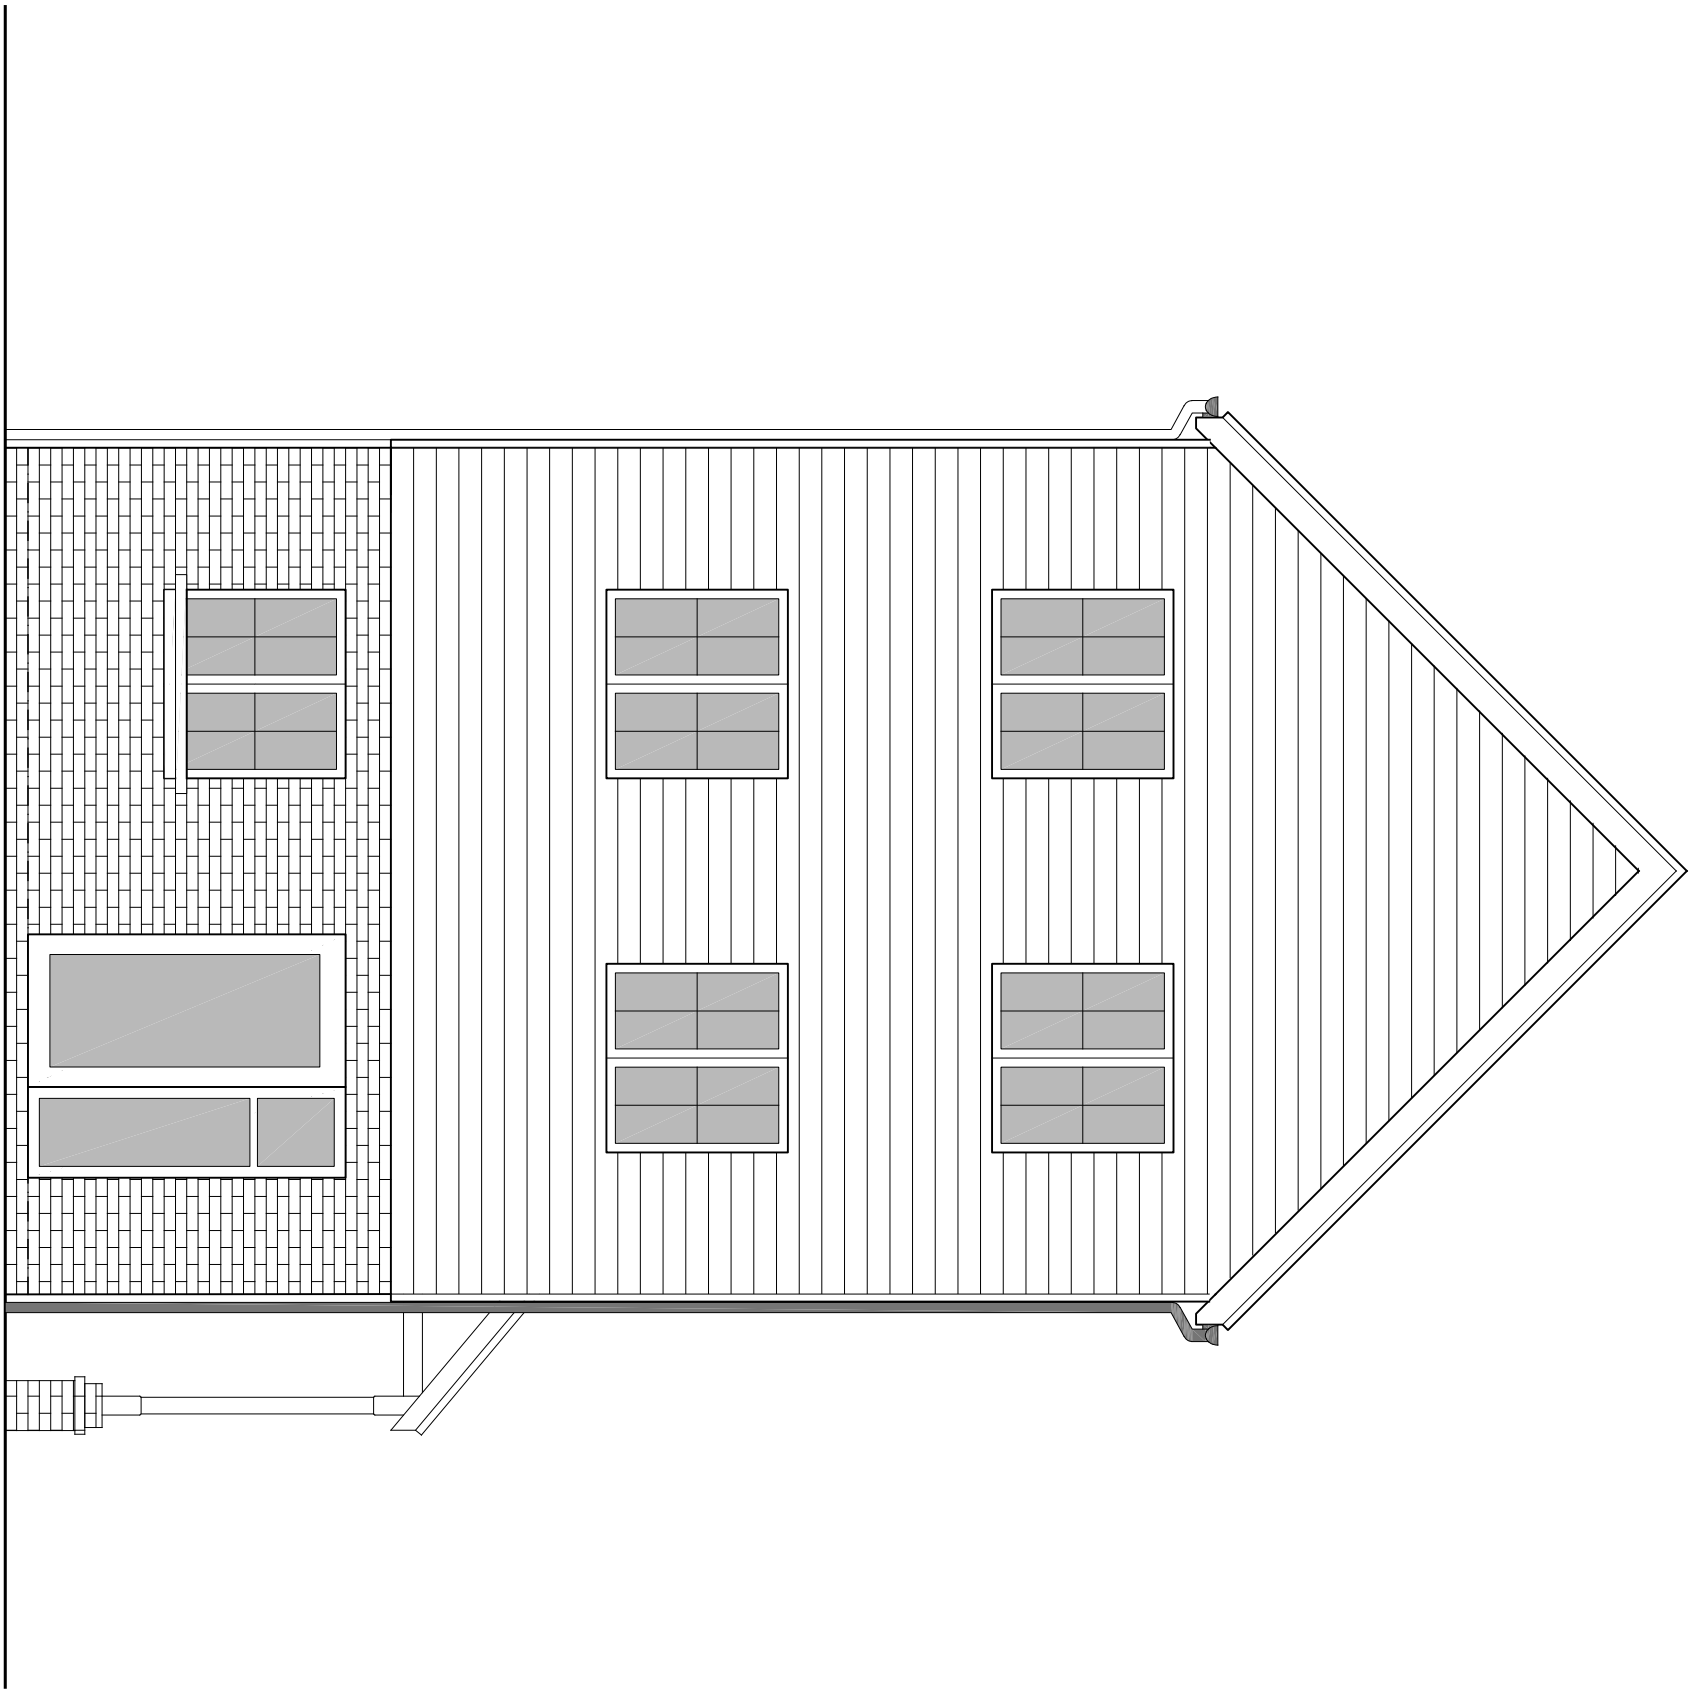

SIDE ELEVATION 1

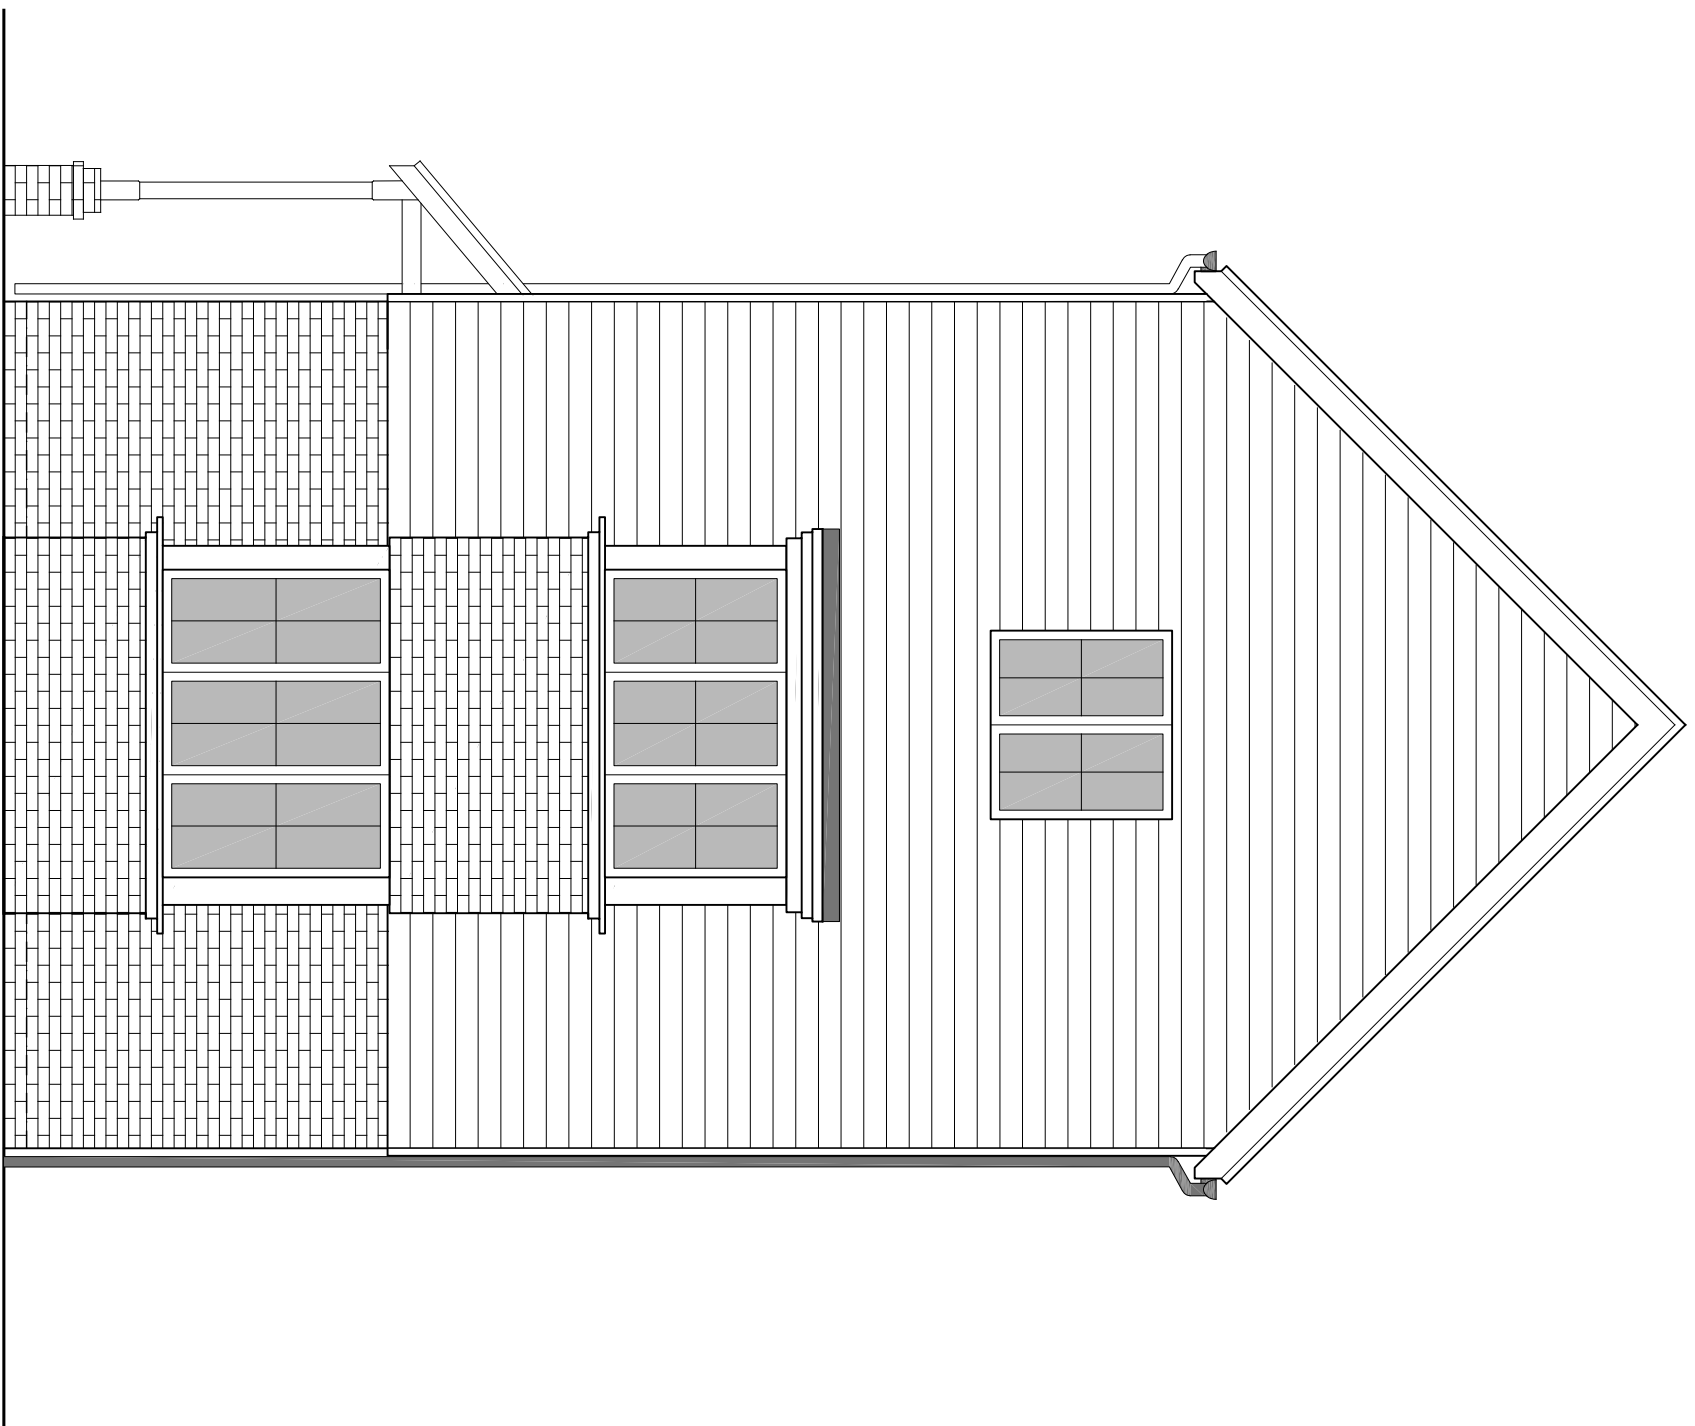

SIDE ELEVATION 2

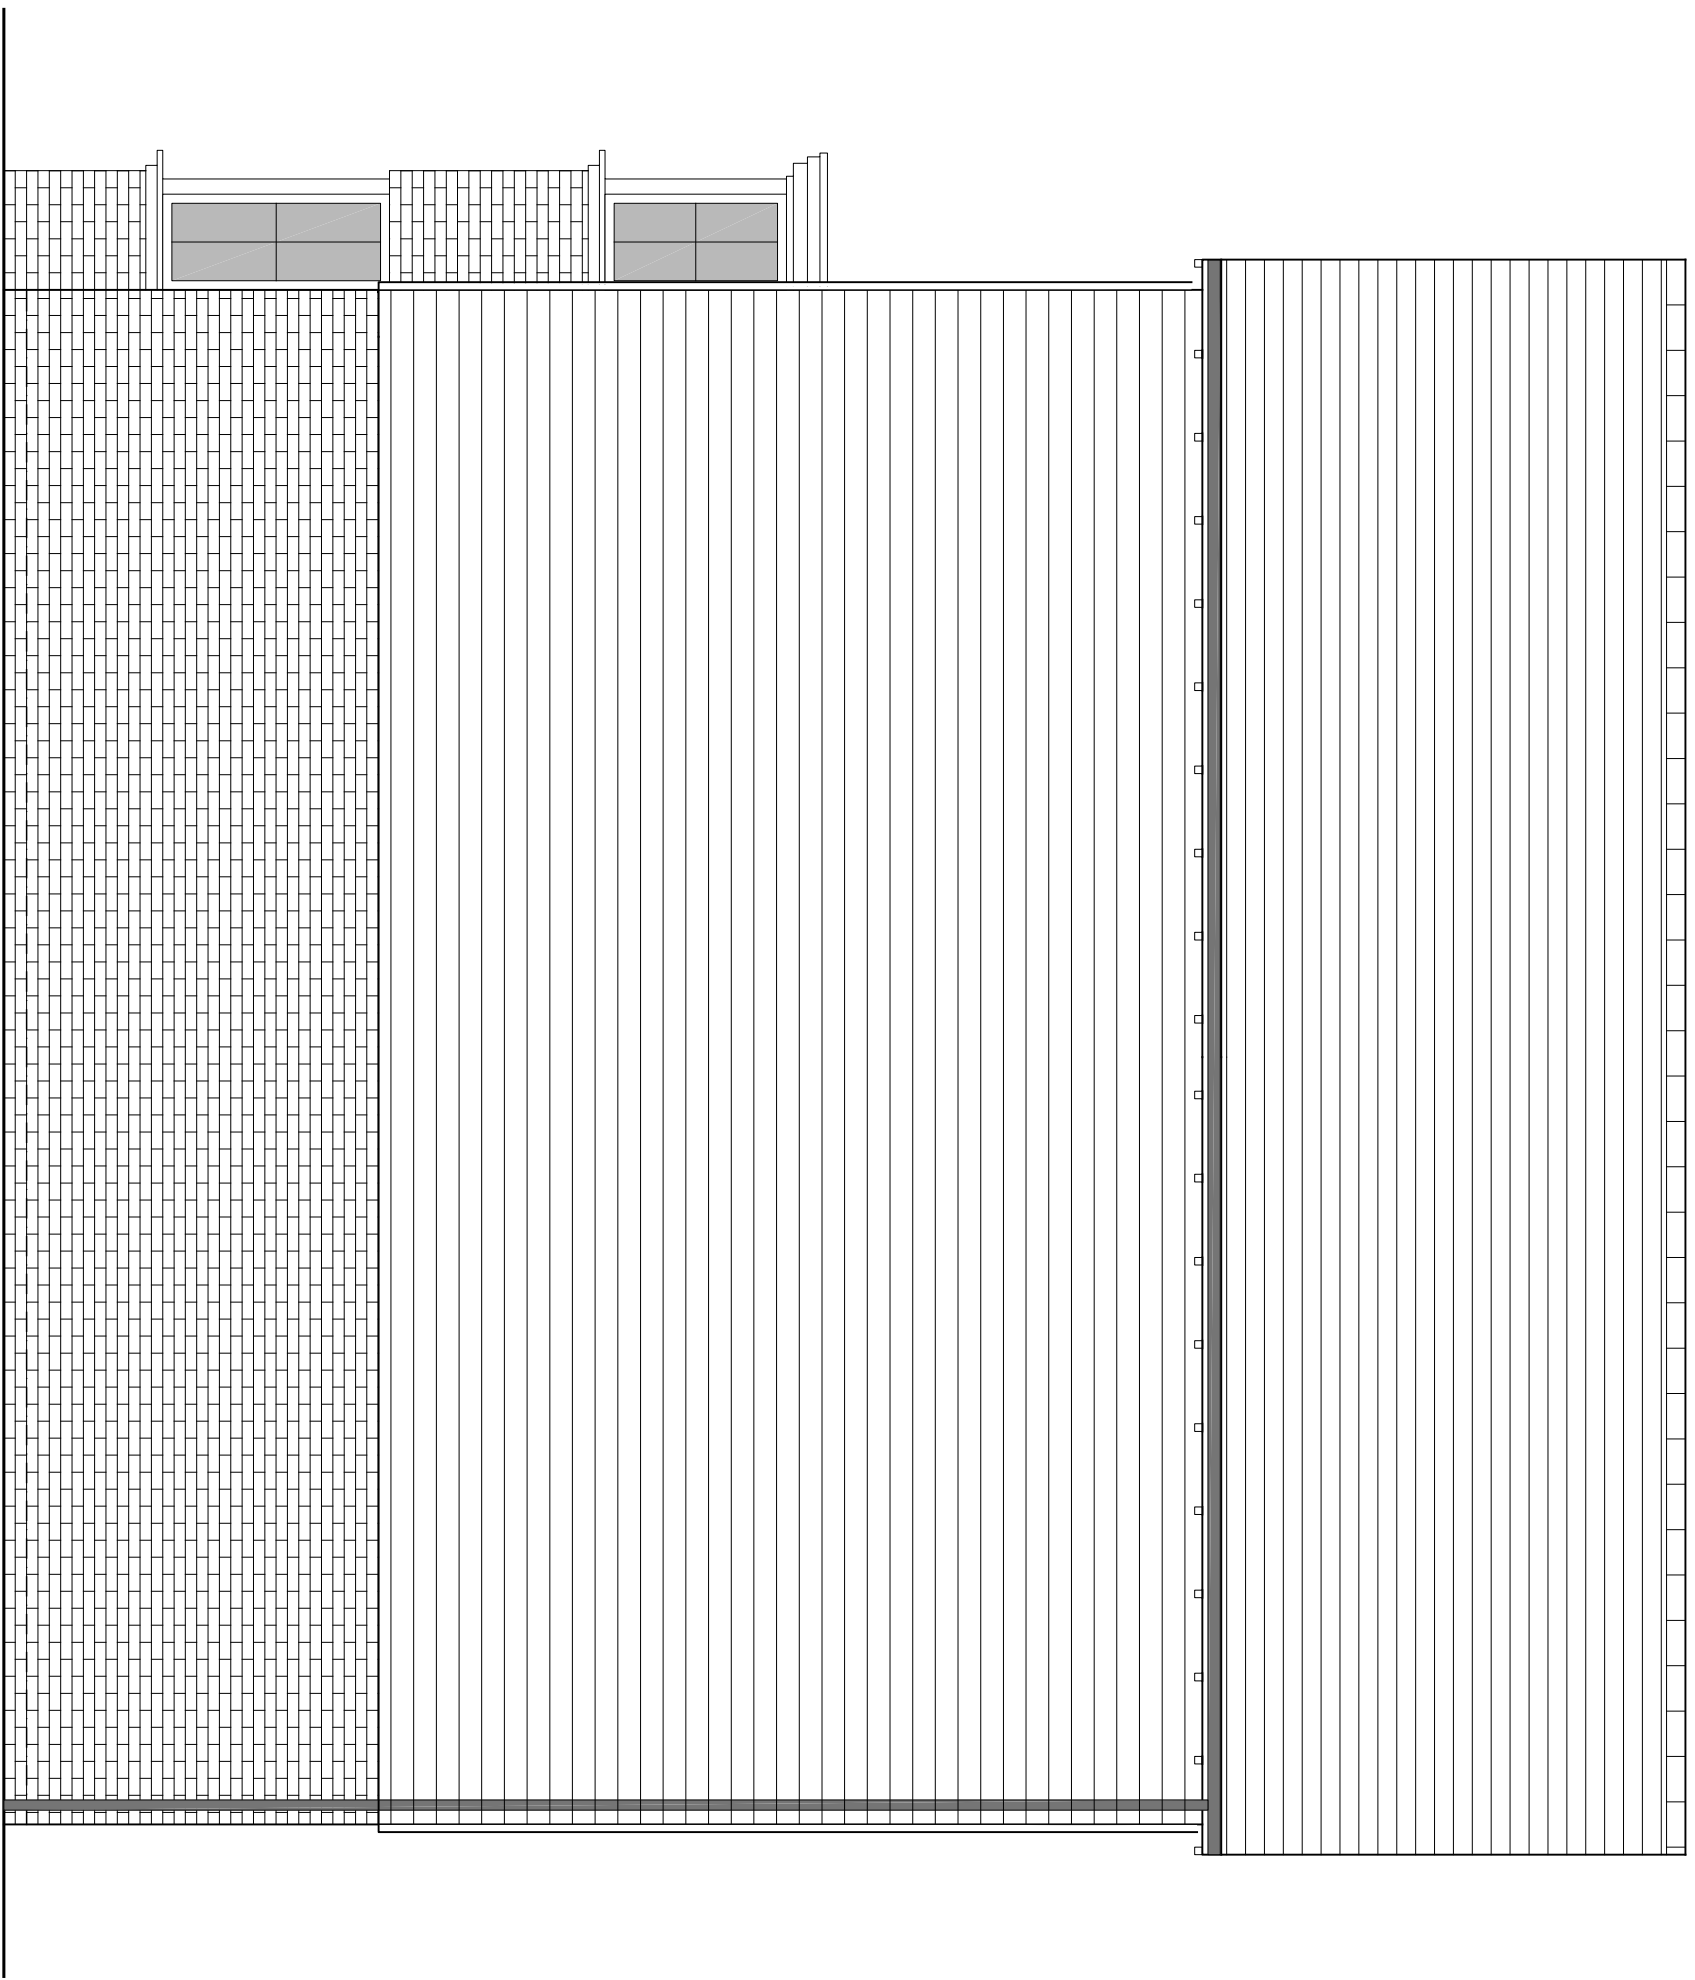

REAR ELEVATION

HOUSETYPE VARIATIONS	
PLOT NUMBERS:	AS DRAWN - 199
	HANDLED -
MATERIALS:	
WALLS	- BRICK
WALLS (TREATMENT)	- TIMBER BOARDING
PERGOLA/TERRACE	- UPVC ROOF & FINISH
EXTERNAL DOORS	- UPVC
ORISQURE DOORS	- N/A
ROOF	- TILE
GUTTERING & DOWNPIPES	- UPVC
FASCIA & SOFFITS	- UPVC
WINDOW OMISSION:	PLOTS/1 - N/A
AREA OF UNIT (GJA):	141.75sqm 1525sqft
B. REGS PART M:	M4(2)
MOSS COMPLIANT:	YES
CHARACTER AREA:	GREEN EDGE

C	29-05-24	Amended to suit UD comments	SF
B	13-02-24	Plans and Schedule updated	AL
A	23-08-23	House Types Updated to latest Schedule	MF
Rev	Date	Amendment	Initials

Project:
OFFICERS' MEADOW
SHENFIELD

Client:
CROUDACE HOMES

Drawing:
HOUSE TYPE S4028M VARIANT 5
ELEVATIONS

Drawing no: 22.1643.599-5
Rev: C

Scale@A1: 1:50 Date: AUG23 Drawn: AL Checked: YC

PLANNING



Finc Architecture Ltd
6-10 New London Road | Colindale (Epsom) CPZC 020
W8 3SL
Tel: 0203 750 0000
Email: enquiry@fincarchitects.com

Disclaimer:
The information contained in this drawing is for informational purposes only and does not constitute an offer of any financial product or service. It is not intended to be used as a basis for any investment decision. The information is provided as a guide only and should not be relied upon for any financial decision. The information is provided as a guide only and should not be relied upon for any financial decision.