


HOUSETYPE VARIATIONS


PLOT NUMBERS:	AS DRAWN	- 292
	HANDED	-
MATERIALS:	WALLS	- BRICK
	WALLS (TREATMENT)	- BRICK
	FENESTRATION	- UPVC
	OBSCURE WINDOWS	- BATHROOM & ENSUITE
	EXTERNAL DOORS	- UPVC
	OBSCURE DOORS	- N/A
	ROOF	- TILE
	GUTTERING & DOWNPIPES	- UPVC
	FASCIA & SOFFITS	- UPVC
WINDOW OMISSION*:	PLOT(S)	- N/A
AREA OF UNIT (GIA):	144.5sqm	1555sqft
B. REGS PART M:	M4(2)	
NDSS COMPLIANT:	YES	
CHARACTER AREA:	MEWS	



FRONT ELEVATION

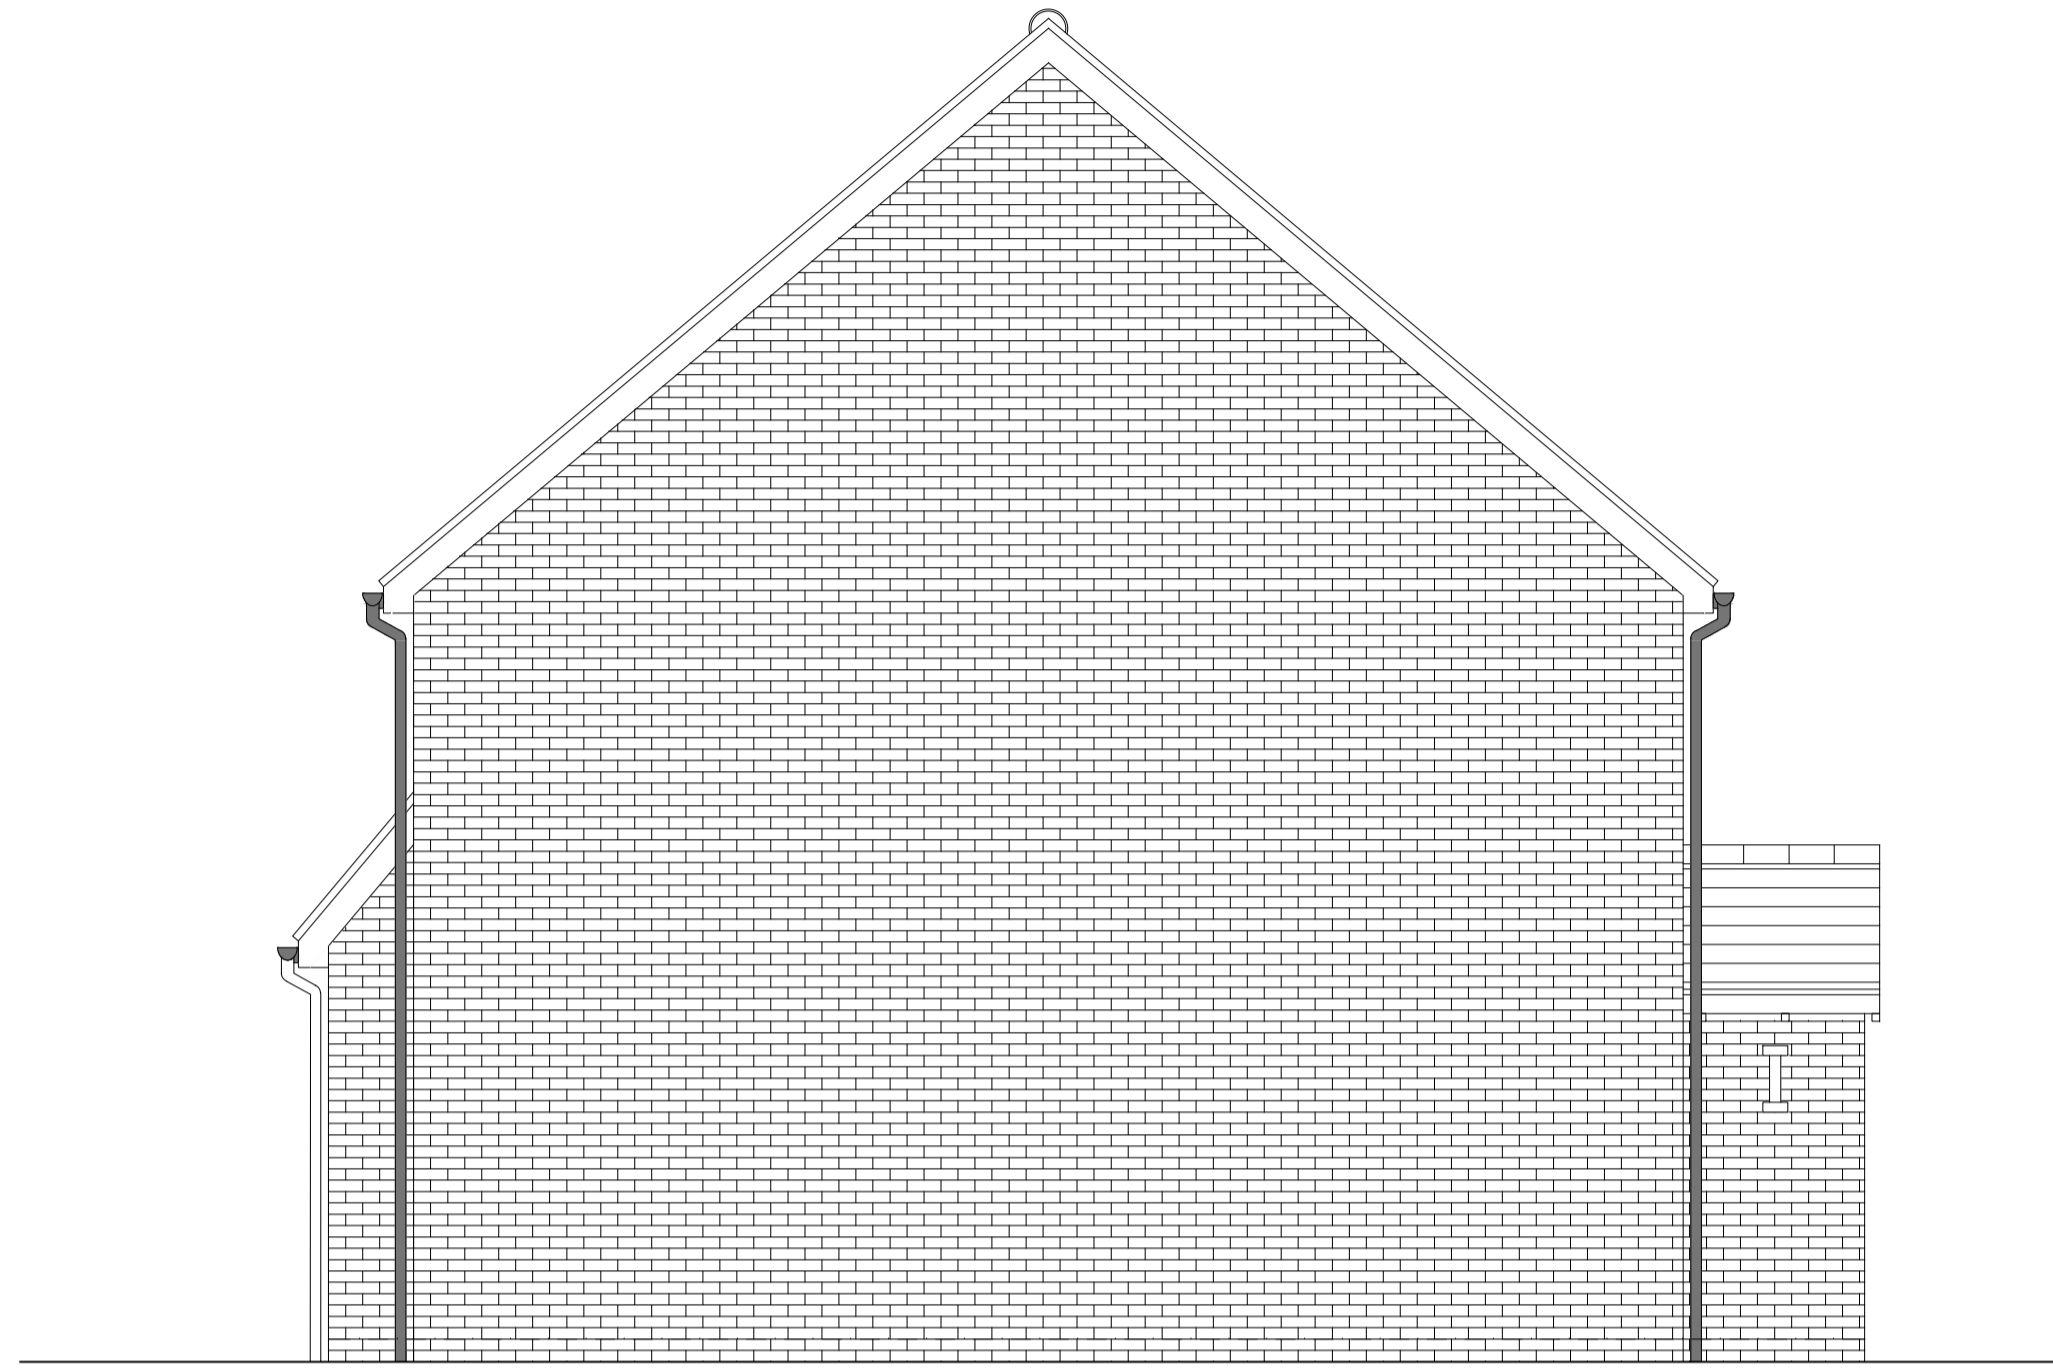

SIDE ELEVATION 1

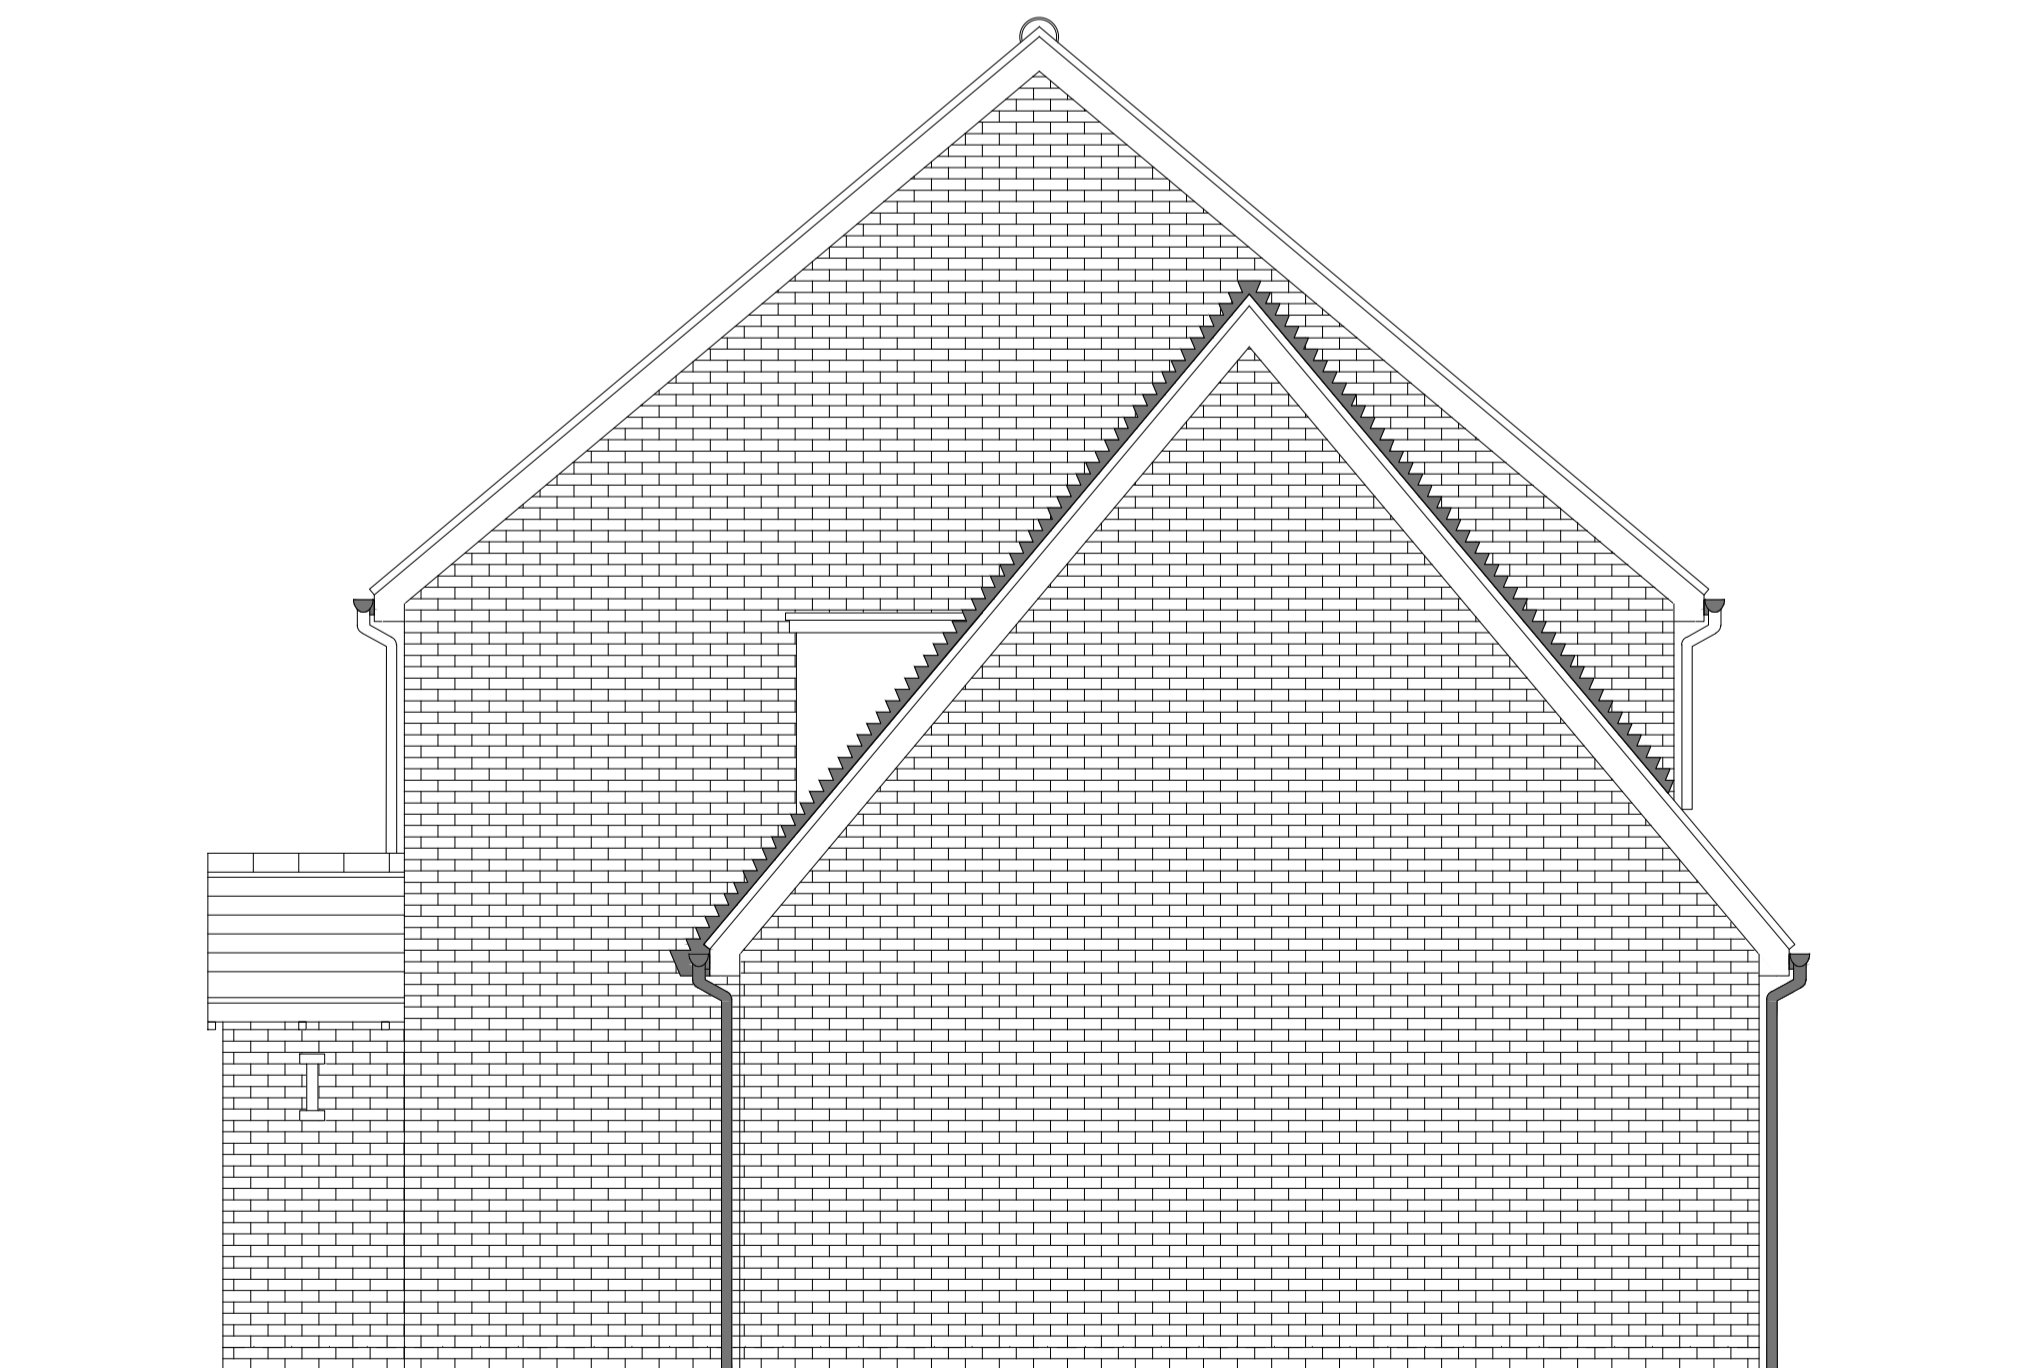

SIDE ELEVATION 2



REAR ELEVATION

B	13-02-24	Plans and Schedule updated	AL
A	31-08-23	Plot number changed.	MF
Rev	Date	Amendment	Initials

Project:
OFFICERS' MEADOW
SHENFIELD
Client:
CROUDACE HOMES
Drawing:
HOUSE TYPE S4029M VARIANT 1
ELEVATIONS

Drawing no: 22.1643.606 Rev: B

Scale@A1: 1:50 Date: AUG'23 Drawn:L.B,MF,CH Checked: YC

finc Architects Ltd
61-63 New London Road | Chelmsford | Essex | CM2 0ND
T: +44 (0)1245 933888
W: www.fincarchitects.com
E: company@fincarchitects.com

© Finc Architects Limited holds the copyright to all the information contained within this document and their written consent must be obtained before copying or using the data other than for the purpose it was originally supplied.
All dimensions and measurements to be checked on site.
Do not scale from this drawing. This drawing is to be printed in colour.

PLANNING

