


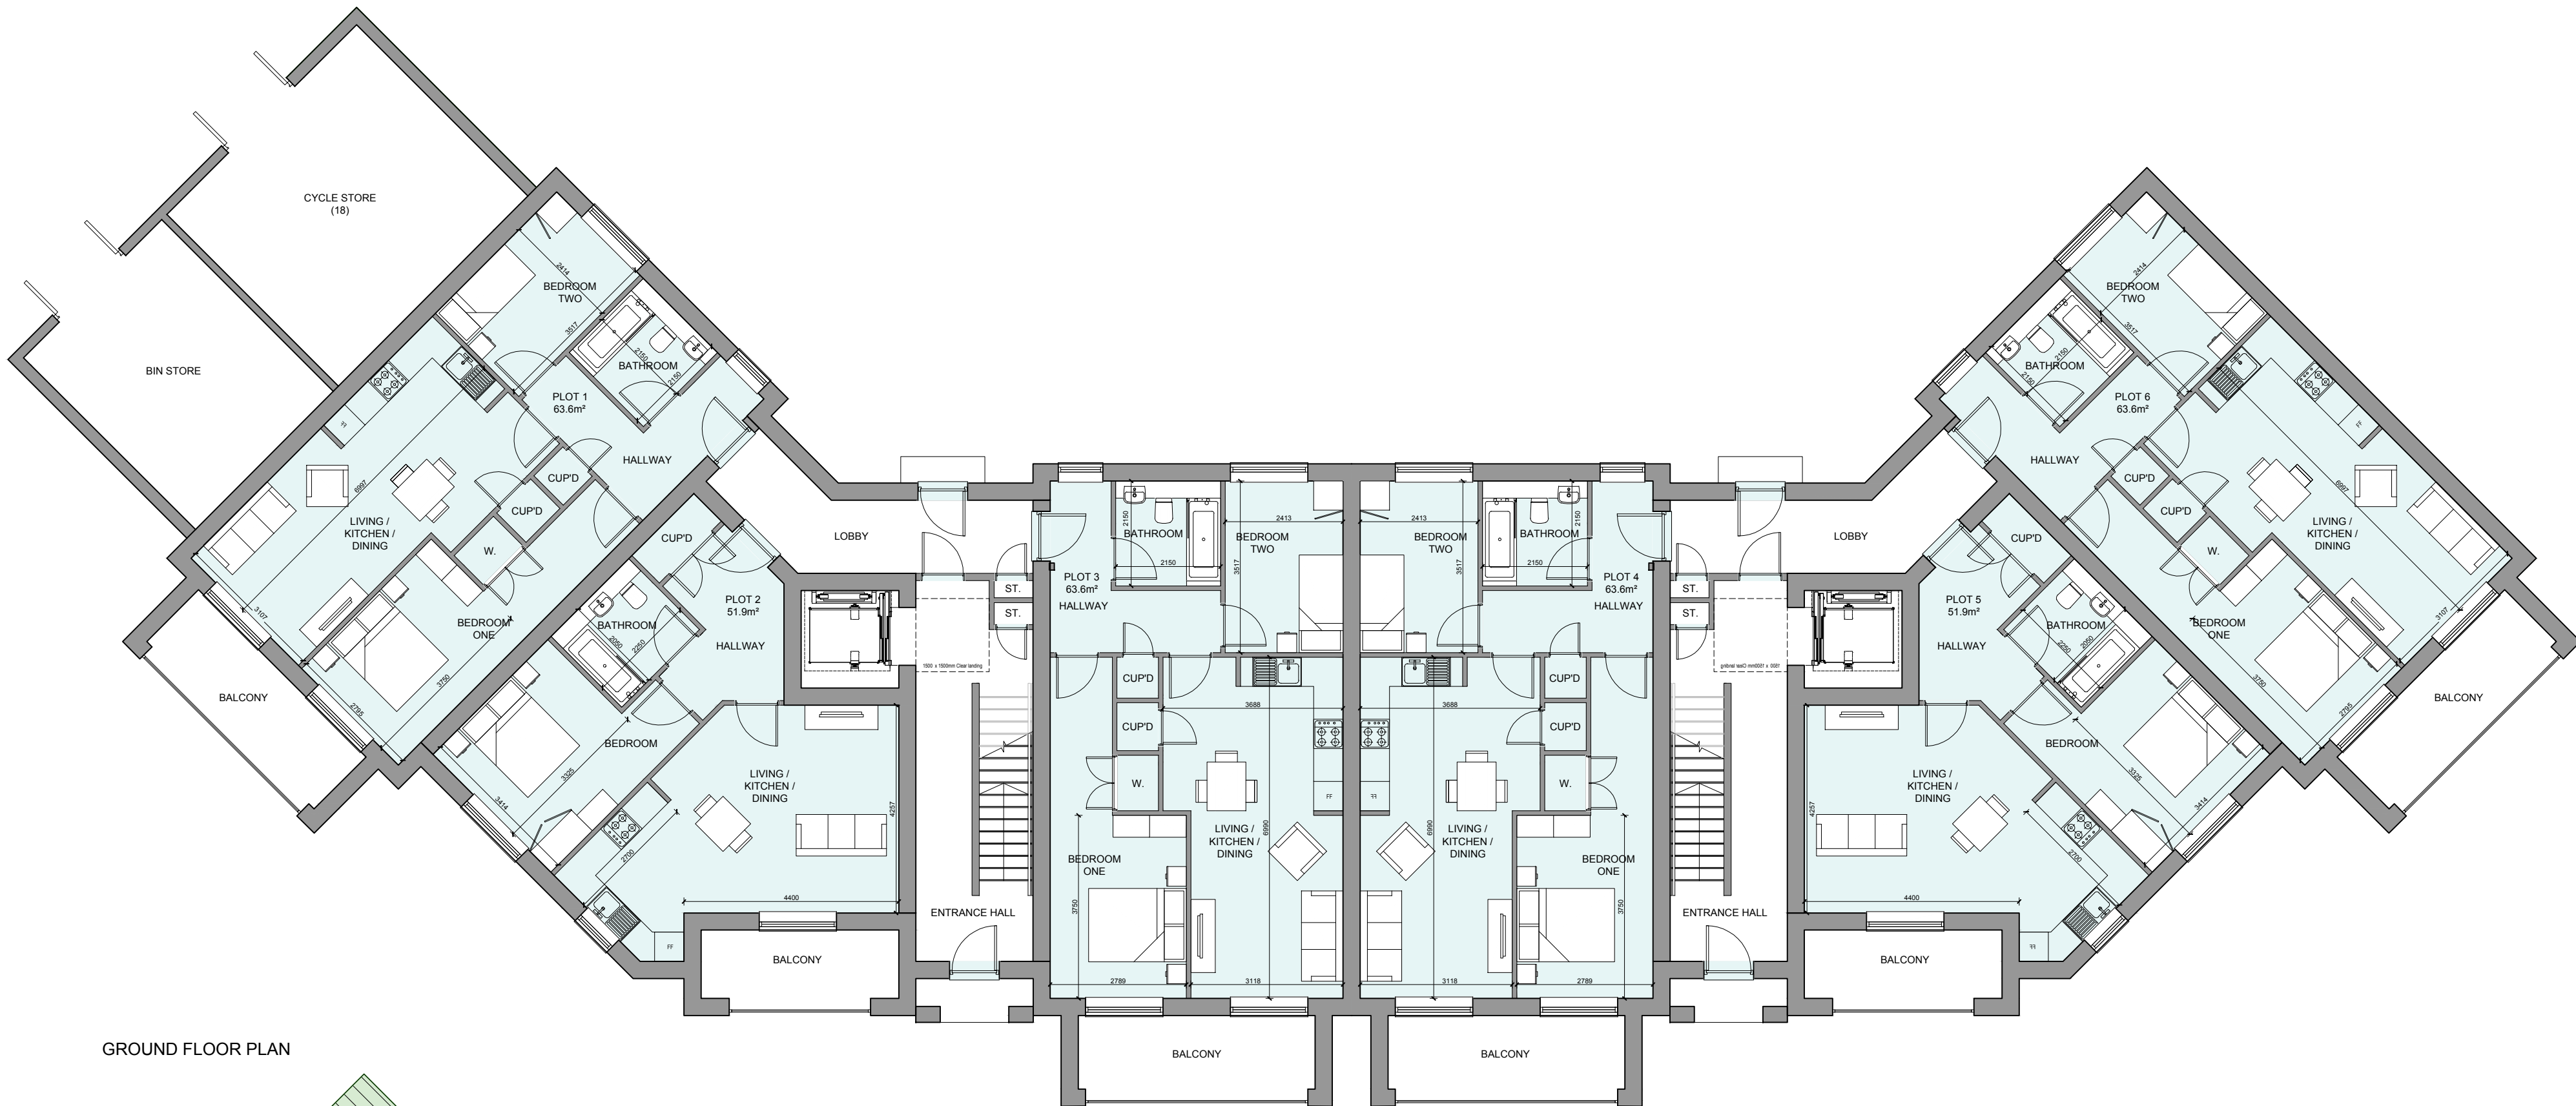


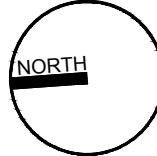

GROUND FLOOR PLAN

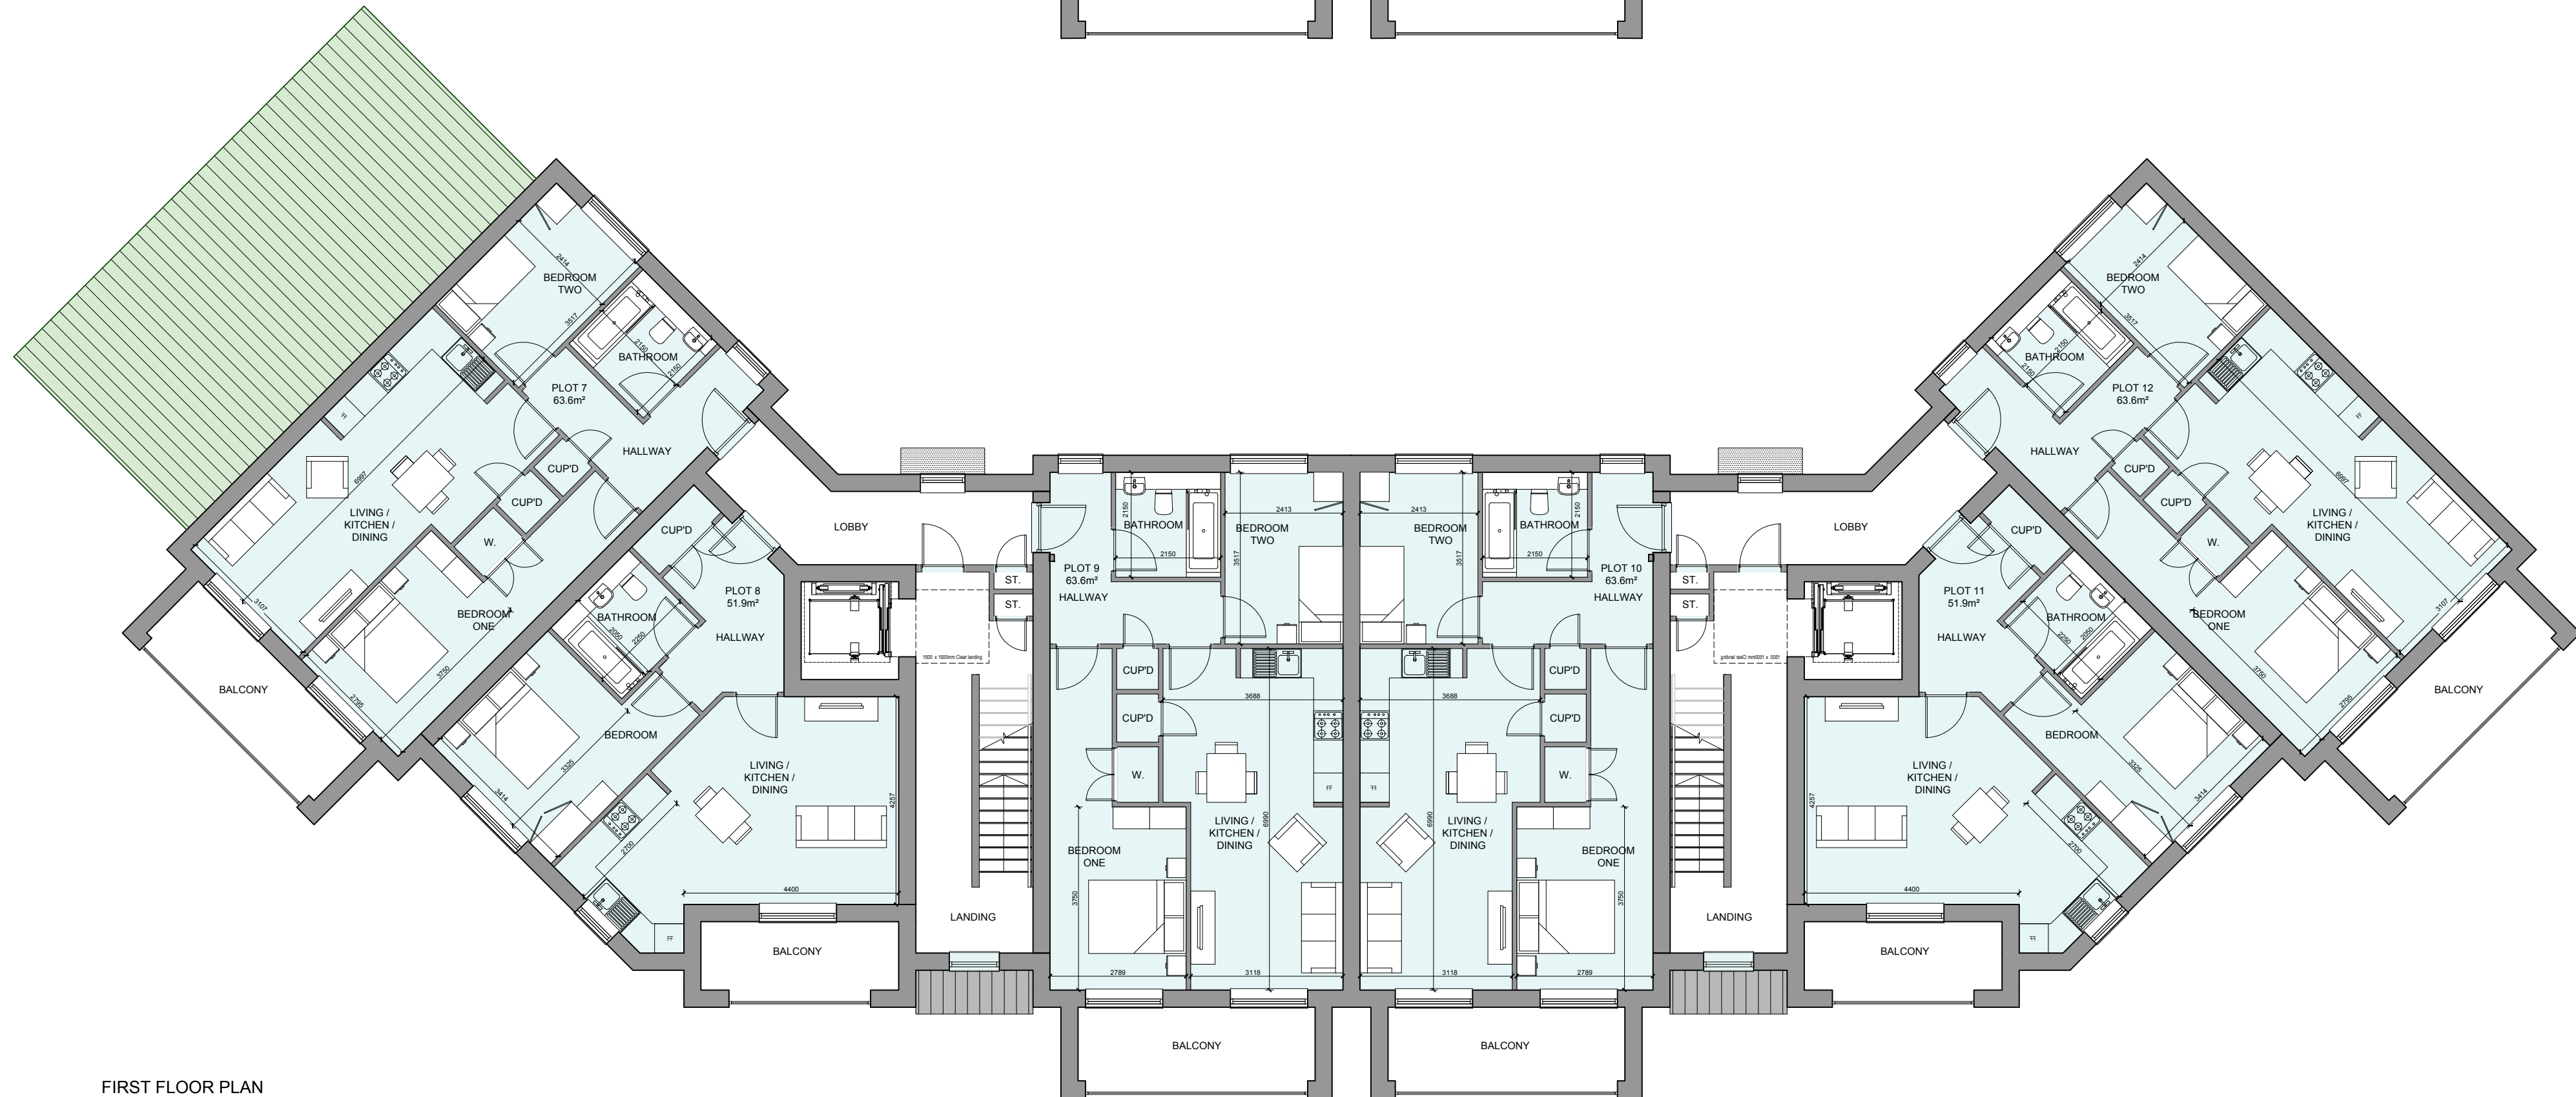


FIRST FLOOR PLAN

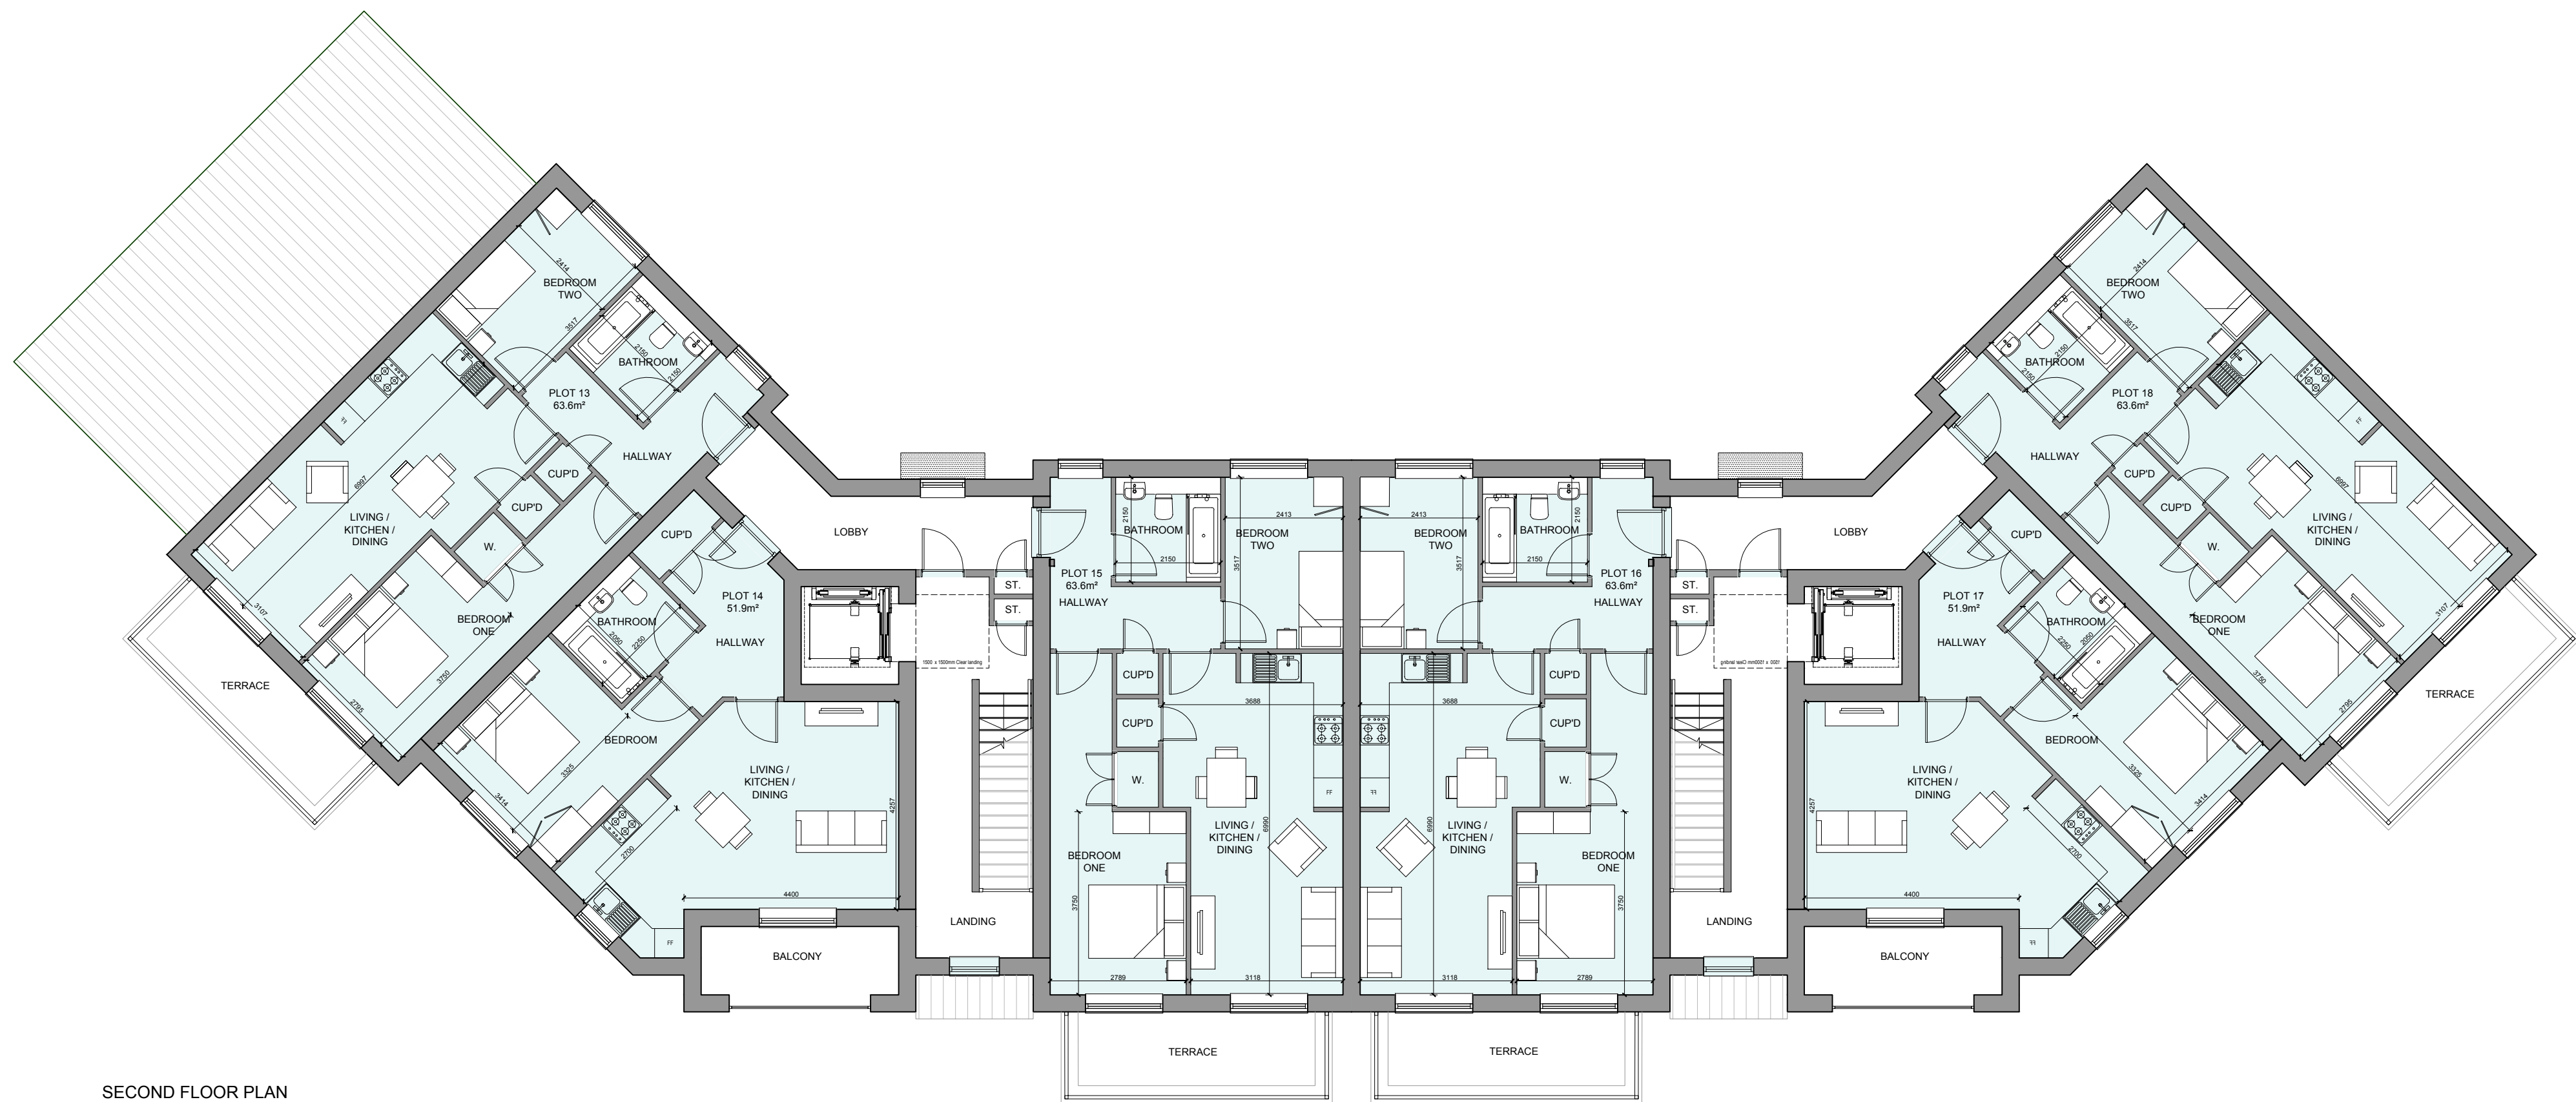


SECOND FLOOR PLAN



SCALE 1:100

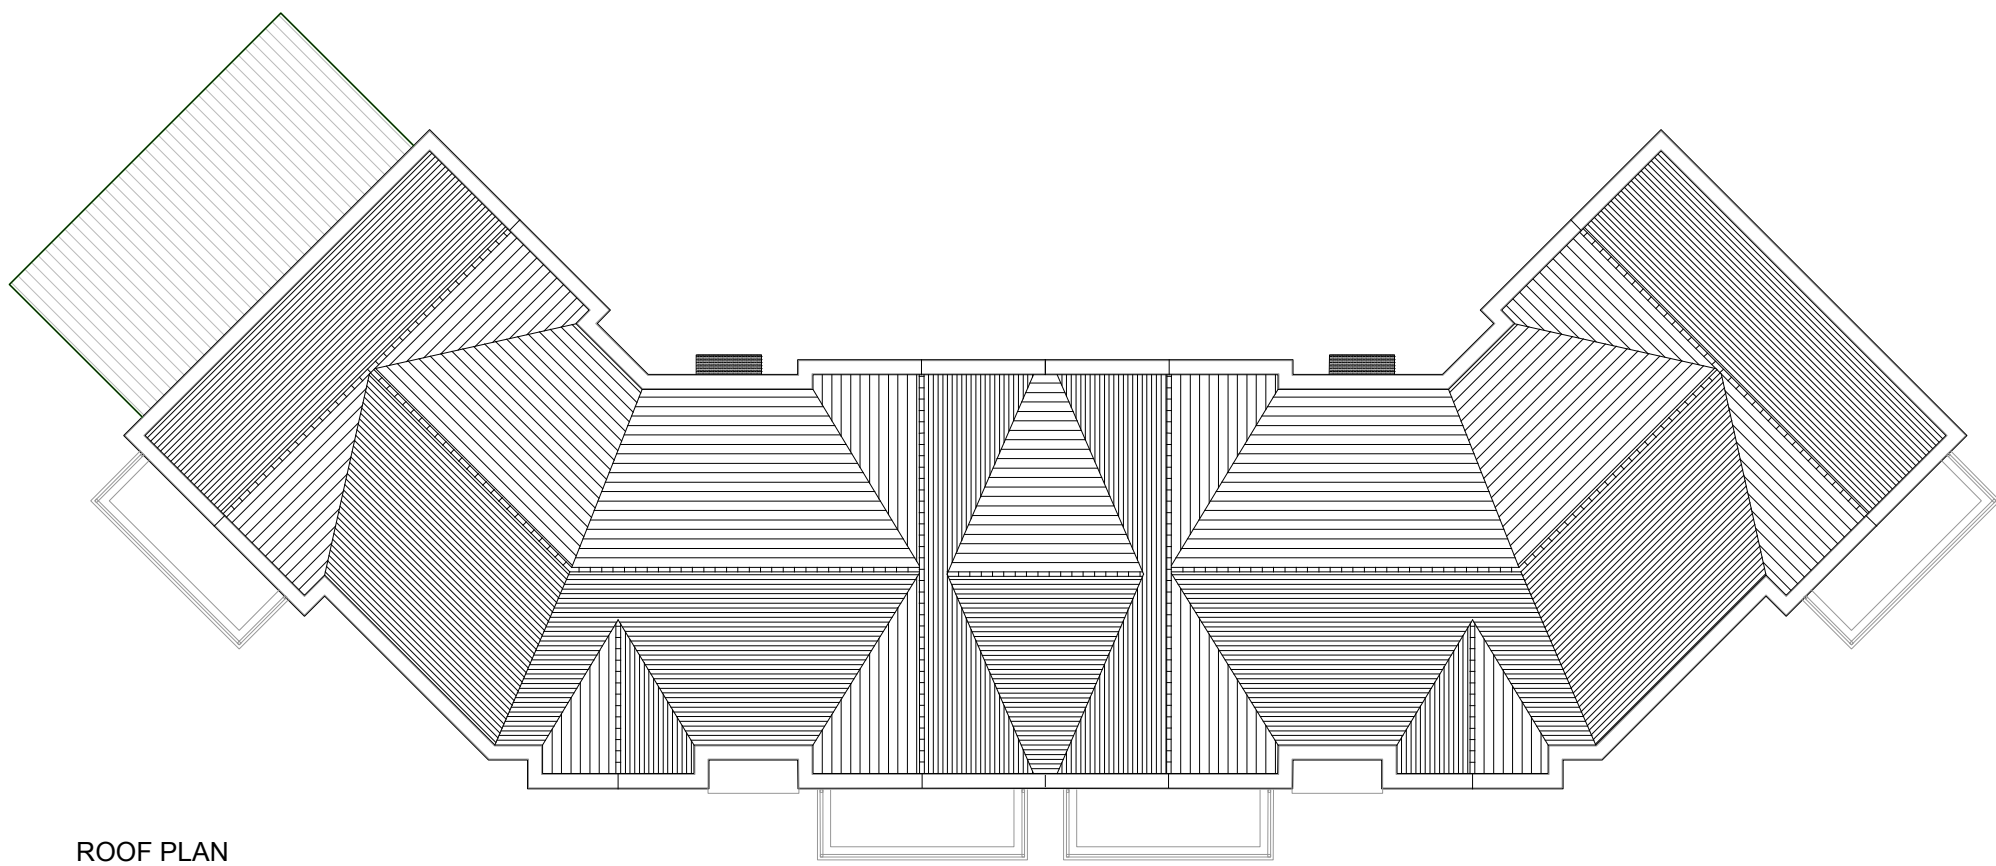

ROOF PLAN

 

SCALE 1:200

D	24.04.2024	Rear Entrance, Canopies added	CH
C	08.09.2023	Roofscape amended	LB
B	01.09.2023	Cycle and Bin Store added	AL
A	25.08.2023	Flat Block redesigned	AL
Rev	Date	Amendment	Initials

Project:
OFFICERS' MEADOW
SHENFIELD

Client:
CROUDACE HOMES

Drawing:
FLAT BLOCK A PLANS
PLOTS 1-18

Drawing no: 22.1643.650 Rev: D

Scale@A1AS IND Date: AUG'23 Drawn: AL Checked: YC

finc Architects Ltd
61-63 New London Road | Chelmsford | Essex | CM2 0ND
T: +44 (0)1245 933888
W: www.fincarchitects.com
E: company@fincarchitects.com

Disclaimer:
© Finc Architects Limited holds the copyright to all the information contained within this document and their written consent must be obtained before copying or using the data other than for the purpose it was originally supplied.
All dimensions and measurements to be checked on site.
Do not scale from this drawing. This drawing is to be printed in colour.

PLANNING