

OFFICERS' MEADOW, SHENFIELD
FLAT BLOCK ELEVATIONS (PLOTS 1-18)



FRONT ELEVATION




SIDE ELEVATION 1



REAR ELEVATION



SIDE ELEVATION 2

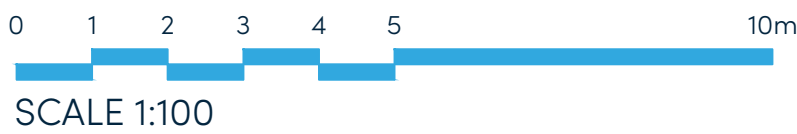

SCALE 1:100

E	24.04.2024	Rear Entrance, Canopies added to entrances	CH
D	08.09.2023	Roadscape amended	LB
C	01.09.2023	Cycle and Bin Store added	AL
B	25.08.2023	Flat Block redesigned	AL
A	09.08.2023	ELEVATIONS UPDATED & HEIGHT RODS ADDED	AL
Rev	Date	Amendment	Initials

Project:
**OFFICERS' MEADOW
SHENFIELD**

Client:
CROUDACE HOMES

Drawing:
FLAT BLOCK A ELEVATIONS
PLOTS 1-18

Drawing no: 22.1643.651 Rev: E

Scale@A1/AS IND Date: AUG'23 Drawn: AL Checked: YC

finc architects Ltd
61-63 New London Road | Chelmsford | Essex | CM2 0ND
T: +44 (0)1245 933888
W: www.fincarchitects.com
E: company@fincarchitects.com

Disclaimer:
© Finc Architects Limited holds the copyright to all the information contained within this document and their written consent must be obtained before copying or using the data other than for the purpose it was originally supplied.
All dimensions and measurements to be checked on site.
Do not scale from this drawing. This drawing is to be printed in colour.

PLANNING