



HOUSETYPE VARIATIONS		
PLOT NUMBERS:	AS DRAWN	- 57-70
HANDED	-	
MATERIALS:	WALLS	- BRICK
	WALLS (TREATMENT)	- TIMBER
	FENESTRATION	- UPVC
	EXTERNAL DOORS	- UPVC
	ROOF	- SLATE TILE
	GUTTERING & DOWNPIPES	- UPVC
	FASCIA & SOFFITS	- UPVC
AREA OF UNIT (GIA):	AS INDICATED	
B. REGS PART M:	PLOTS 57-70 = M412	
NDS COMPLIANT:	YES	
CHARACTER AREA:	PLAZA	

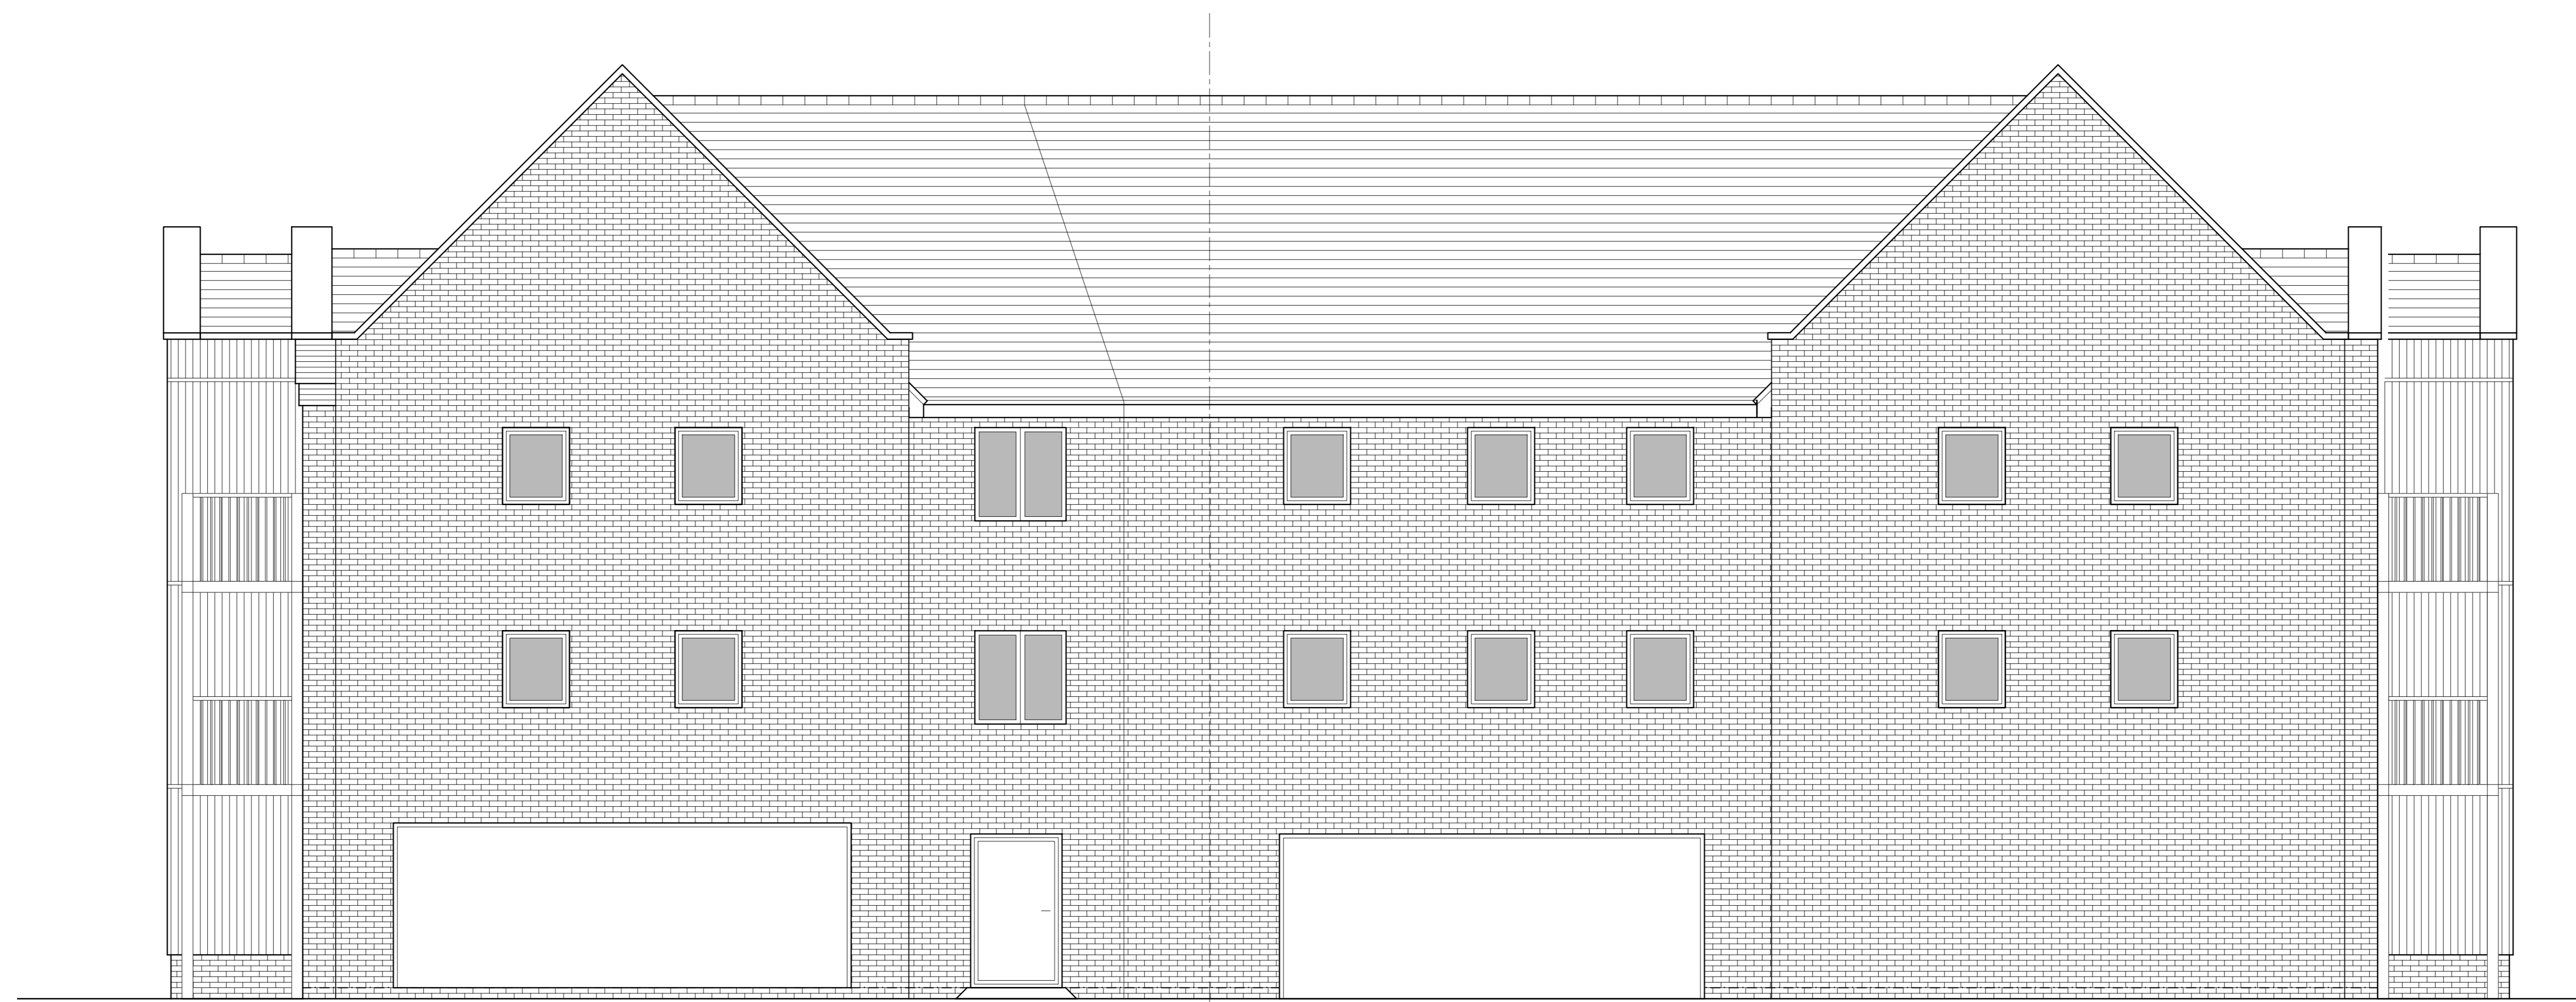

REAR ELEVATION



SIDE ELEVATION 2

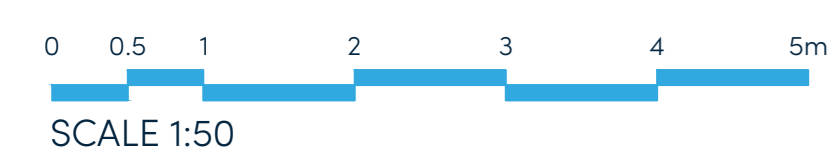

Rev	Date	Amendment	Initials
B	07-02-24	Elevations amended	AL
A	24-02-23	Elevations amended	CH

Project:  
**OFFICERS' MEADOW**  
 SHENFIELD

Client:  
 CROUDACE HOMES

Drawing:  
 FLAT BLOCK D (PLOTS 57-70)  
 ELEVATIONS-1

Drawing no: 22.1643.657 Rev: B

Scale@A1: 1:50 Date: AUG23 Drawn: LB Checked: YC

**finc** Architects Ltd  
 61-63 New London Road | Chesham | Essex | SS89 9ND  
 T: +44 (0)246 632688  
 W: www.fincarchitects.com  
 E: enquiry@fincarchitects.com

PLANNING

© Finc Architects. All rights reserved. The copyright in all the information contained within this document and the work created shall be observed before copying or using the data other than for the purpose it was originally supplied.  
 All dimensions and measurements to be checked on site.  
 Do not scale from this drawing. This drawing is to be printed in colour.