

HOUSETYPE VARIATIONS	
PLOT NUMBERS:	AS DRAWN - 34, 35, 36, 37, 38, 39
HANDED:	-
MATERIALS:	WALLS: BRICK WALLS (TREATMENT): TIMBER FENESTRATION: UPVC EXTERNAL DOORS: UPVC ROOF: SLATE/TILE GUTTERING & DOWNPIPES: UPVC FASCIA & SOFFITS: UPVC
AREA OF UNIT (GIA):	AS INDICATED
B. REGS PART M:	PLOTS 34 & 35 = M413, PLOTS 36-39 = M412
NDSS COMPLIANT:	YES
CHARACTER AREA:	PLAZA



GROUND FLOOR PLAN



FIRST FLOOR PLAN


Rev	Date	Amendment	Initials
D	23/04/24	Windows amended to suit Side Elevation 1 change	CH
C	06/02/24	Plans amended	AL
B	05/10/23	Ground Floor plan amended	SP
A	31/08/23	Floor plans amended	LB

Project:
OFFICERS' MEADOW
 SHENFIELD
 Client:
 CROUDACE HOMES
 Drawing:
 FLAT BLOCK B (PLOTS 34-43)
 GROUND FLOOR AND FIRST FLOOR PLAN
 Drawing no: 22.1643.060 Rev: D

Scale@A1: 1:50 Date: AUG23 Drawn: LB Checked: YC

finc Finc Architects Ltd
 61-63 New London Road | Chesham | Essex | SS89 0ND
 T: +44 (0)1245 62388
 W: www.fincarchitects.com
 E: enquiry@fincarchitects.com

© Finc Architects. Limited holds the copyright to all the information contained within this document and their written consent must be obtained before copying or using the data other than for the purpose it was originally supplied.
 All dimensions and measurements to be checked on site.
 Do not scale from the drawing. This drawing is to be printed in colour.

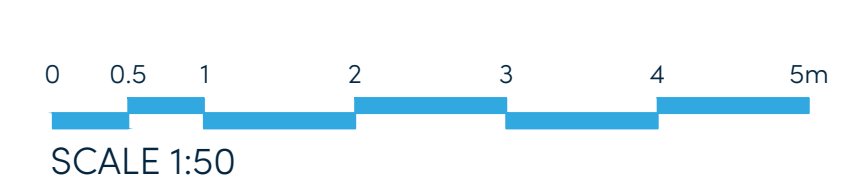

SCALE 1:50

PLANNING