


HOUSETYPE VARIATIONS			
PLOT NUMBERS:	AS DRAWN	- 40, 41, 42, 43	
	HANDED	-	
MATERIALS:	WALLS	- BRICK	
	WALLS (TREATMENT)	- TIMBER	
	FEENESTRATION	- UPVC	
	EXTERNAL DOORS	- UPVC	
	ROOF	- SLATE TILE	
	GUTTERING & DOWNPIPES	- UPVC	
	FASCIA & SOFFITS	- UPVC	
AREA OF UNIT (GIA):	AS INDICATED		
B. REGS PART M:	PLOTS 40-43 = M102		
NDSS COMPLIANT:	YES		
CHARACTER AREA:	PLAZA		



SECOND FLOOR PLAN

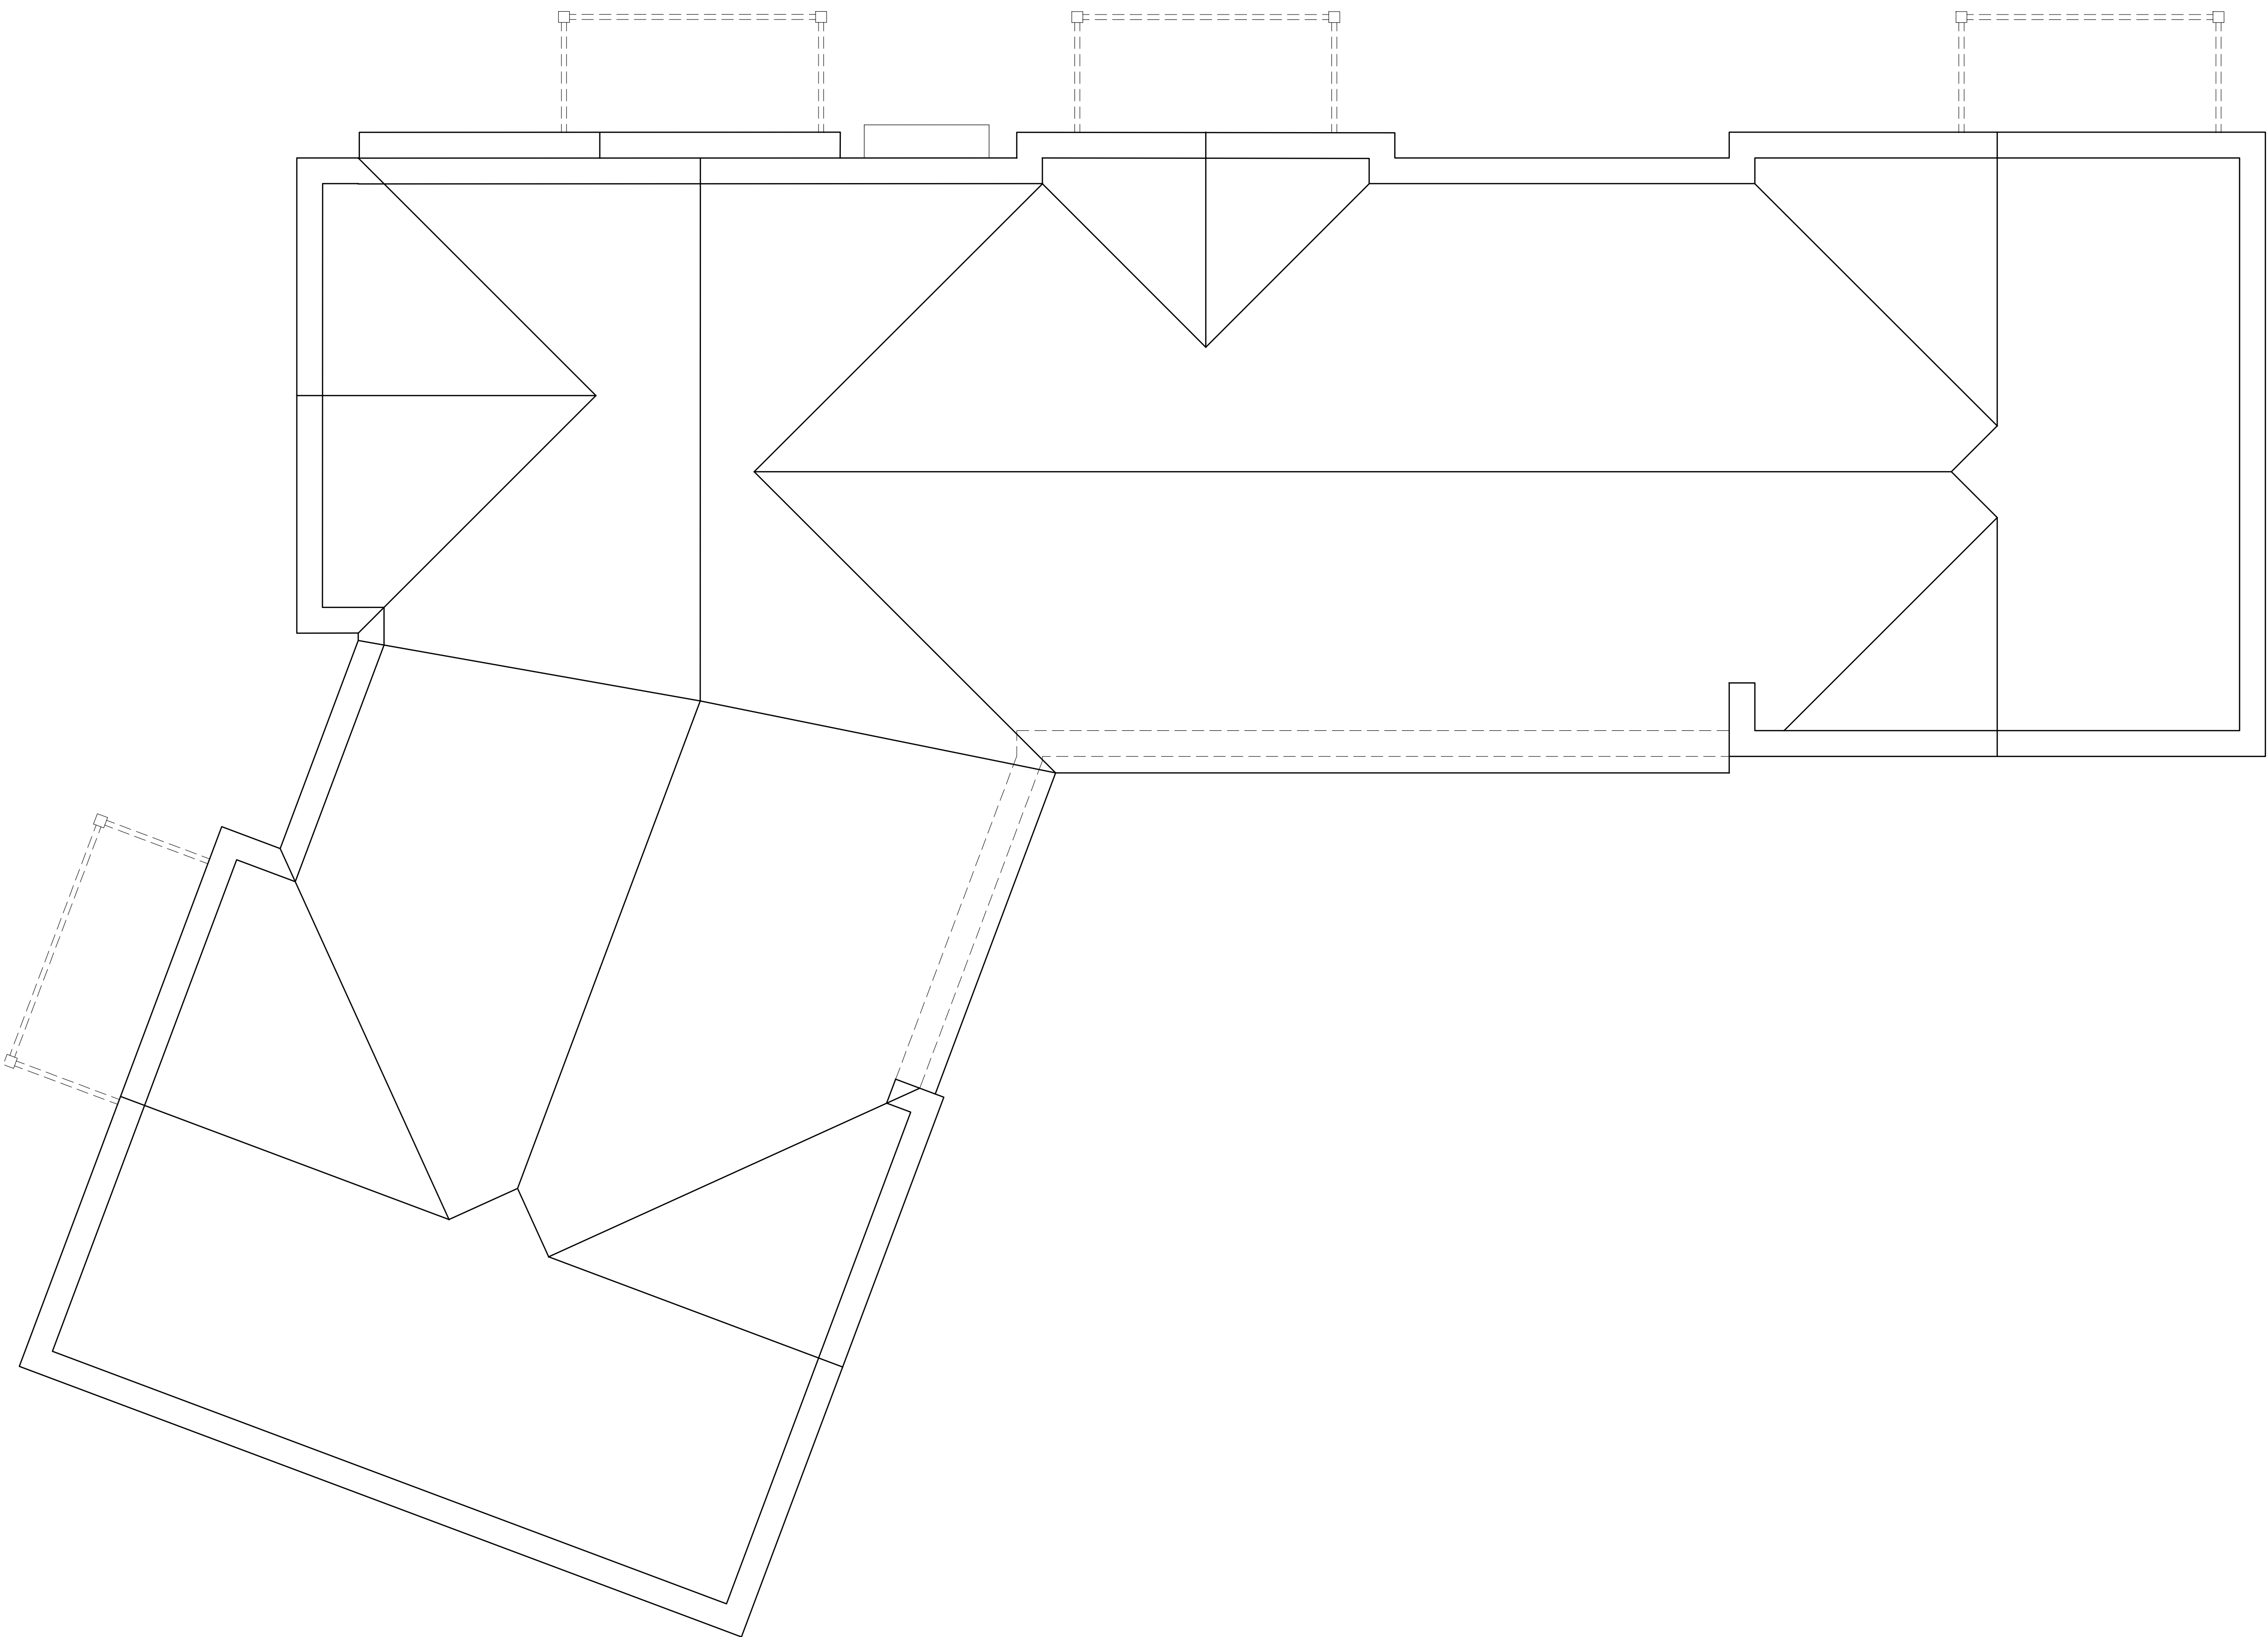

C	23/04/24	Windows amended to suit Side Elevation 1 change	CH
B	06/02/24	Plans amended	AL
A	31/08/23	Floor plans amended	LB

Rev	Date	Amendment	Initials
-----	------	-----------	----------

Project:
OFFICERS' MEADOW
SHENFIELD
Client:
CROUDACE HOMES
Drawing:
FLAT BLOCK B (PLOTS 34-43)
SECOND FLOOR AND ROOF PLAN
Drawing no:
22.1643.661
Rev:
C

Scale@A1: 1:50 Date: AUG/23 Drawn: LB Checked: YC

finc FINEC Architects Ltd
61-63 New London Road (Cheshamford) Essex | CM8 9ND
T: +44 (0) 1246 833989
W: www.finecarchitects.com
E: enquiry@finecarchitects.com

Disclaimer: © FINEC Architects. Limited holds the copyright to all the information contained within this document and their written consent must be obtained before copying or using the data other than for the purpose it was originally supplied.
All dimensions and measurements to be checked on site.
Do not scale from this drawing. This drawing is to be printed in colour.

