



Hall BEDROOM DINING LIVING LIVING ATTRONAL SECTION AND ATTRONAL SECTION

GROUND FLOOR PLAN

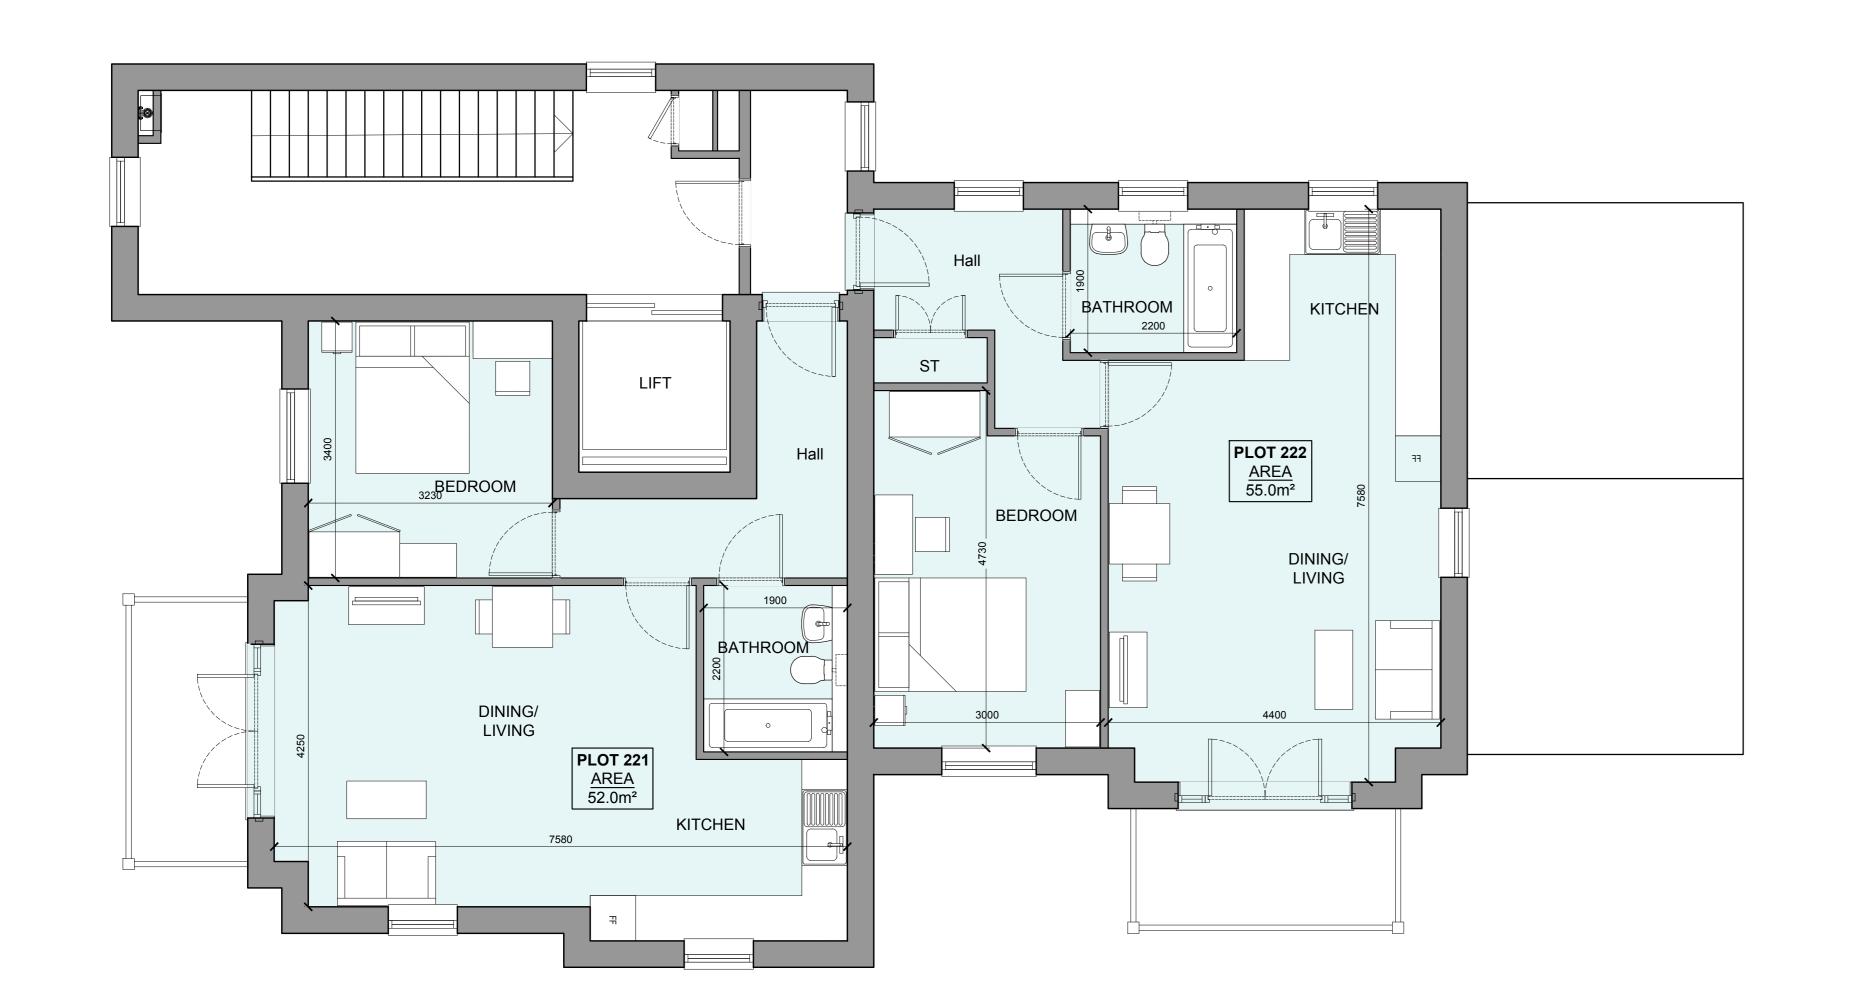

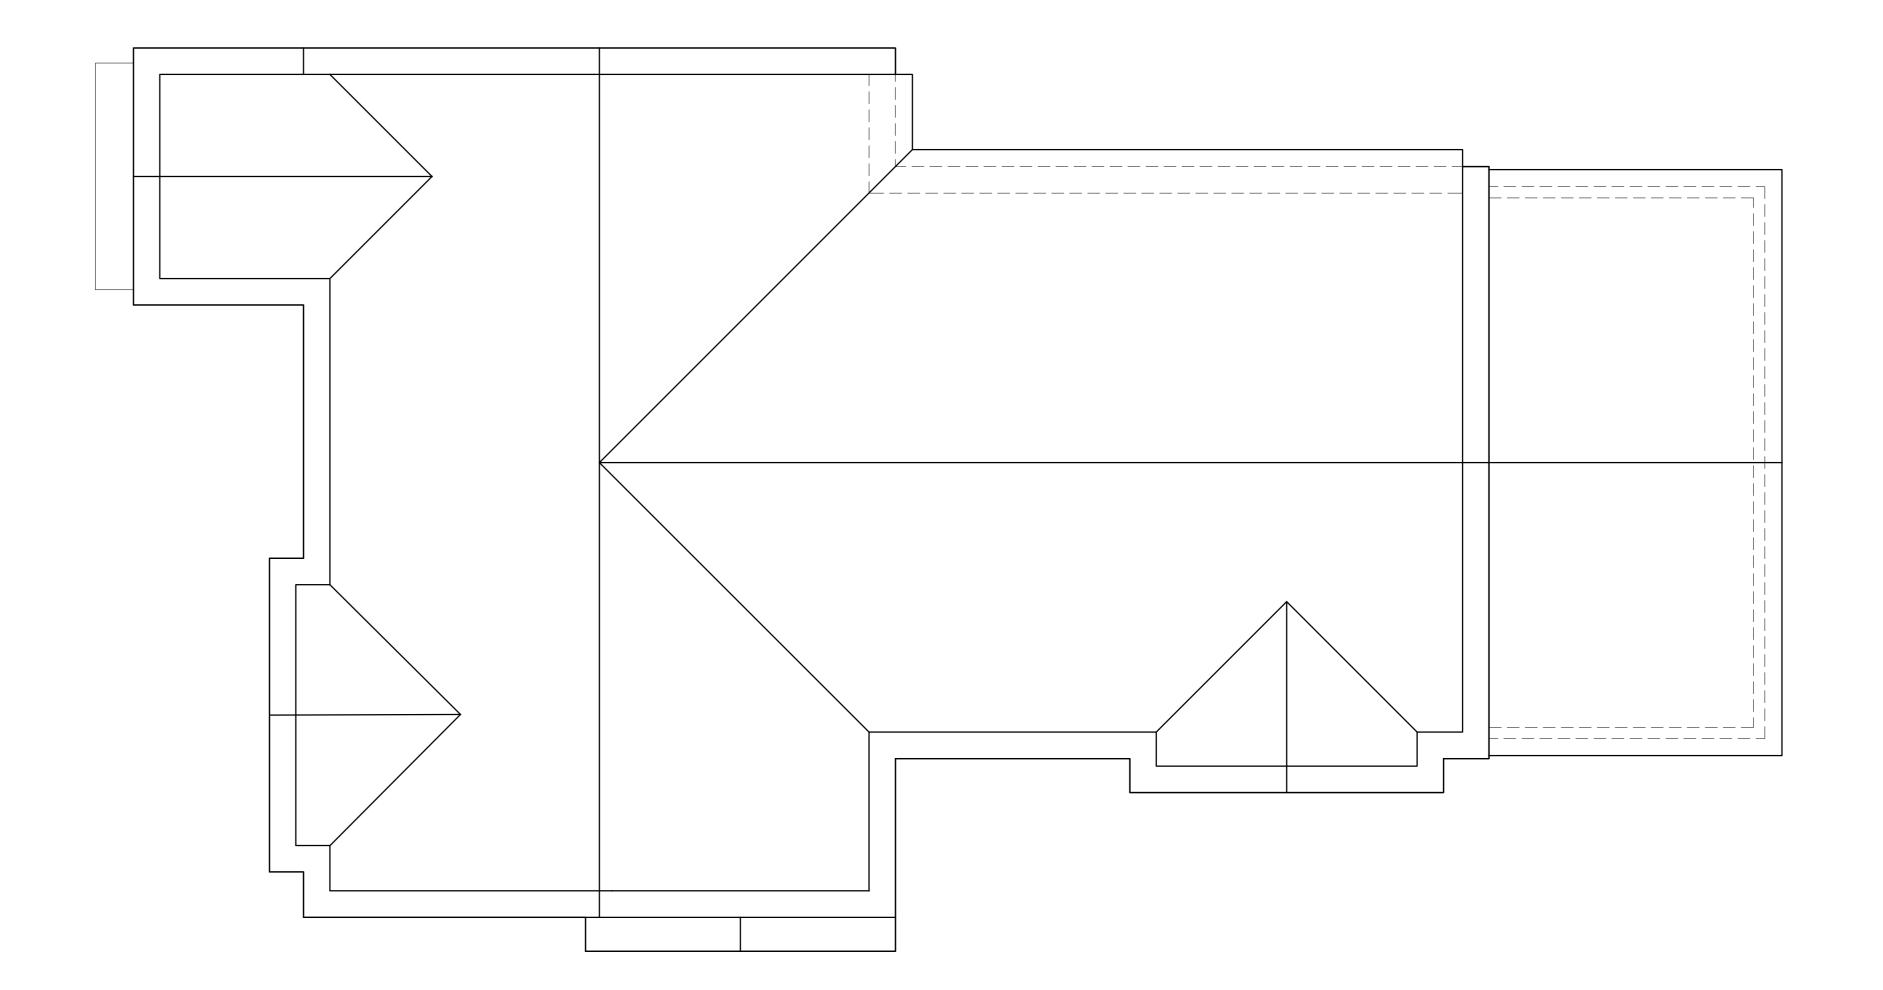

ROOF PLAN

SECOND FLOOR PLAN

0 0.5 1 2 3 4 5m SCALE 1:50 B 07-02-24 Plans Amended AL OH-09-23 Plans Amended CH Rev Date Amendment Initials

Project:

OFFICERS' MEADOW
SHENFIELD
Client:
CROUDACE HOMES

Drawing:
FLAT BLOCK E (PLOTS 217-222)
PLANS

Drawing no: Rev:
22.1643.670 B

Scale@A1: 1:50 Date: AUG'23 Drawn: LB Checked: YC

FINC Architects Ltd
61-63 New London Road | Chelmsford | Essex | CM2 0ND
T: +44 (0)1245 933988
W: www.fincarchitects.com
E: company@fincarchitects.com
E: company@fincarchitects.com

VIII

HOUSETYPE VARIATIONS

AREA OF UNIT (GIA): AS INDICATED

NDSS COMPLIANT: YES

B. REGS PART M: PLOTS 217-222 = M(4)2

CHARACTER AREA: PRIMARY STREET

GUTTERING & DOWNPIPES FASCIA & SOFFITS

MATERIALS: