




HOUSETYPE VARIATIONS	
PLOT NUMBERS:	AS DRAWN - 320-323
HANDED:	-
MATERIALS:	WALLS - BRICK WALLS (TREATMENT) - TIMBER FENESTRATION - UPVC EXTERNAL DOORS - UPVC ROOF - SLATE TILE GUTTERING & DOWNPIPES - UPVC FASCIA & SOFFITS - UPVC
AREA OF UNIT (GIA):	AS INDICATED
B. REGS PART M:	PLOTS 320-323 + M442
NDS COMPLIANT:	YES
CHARACTER AREA:	PRIMARY STREET

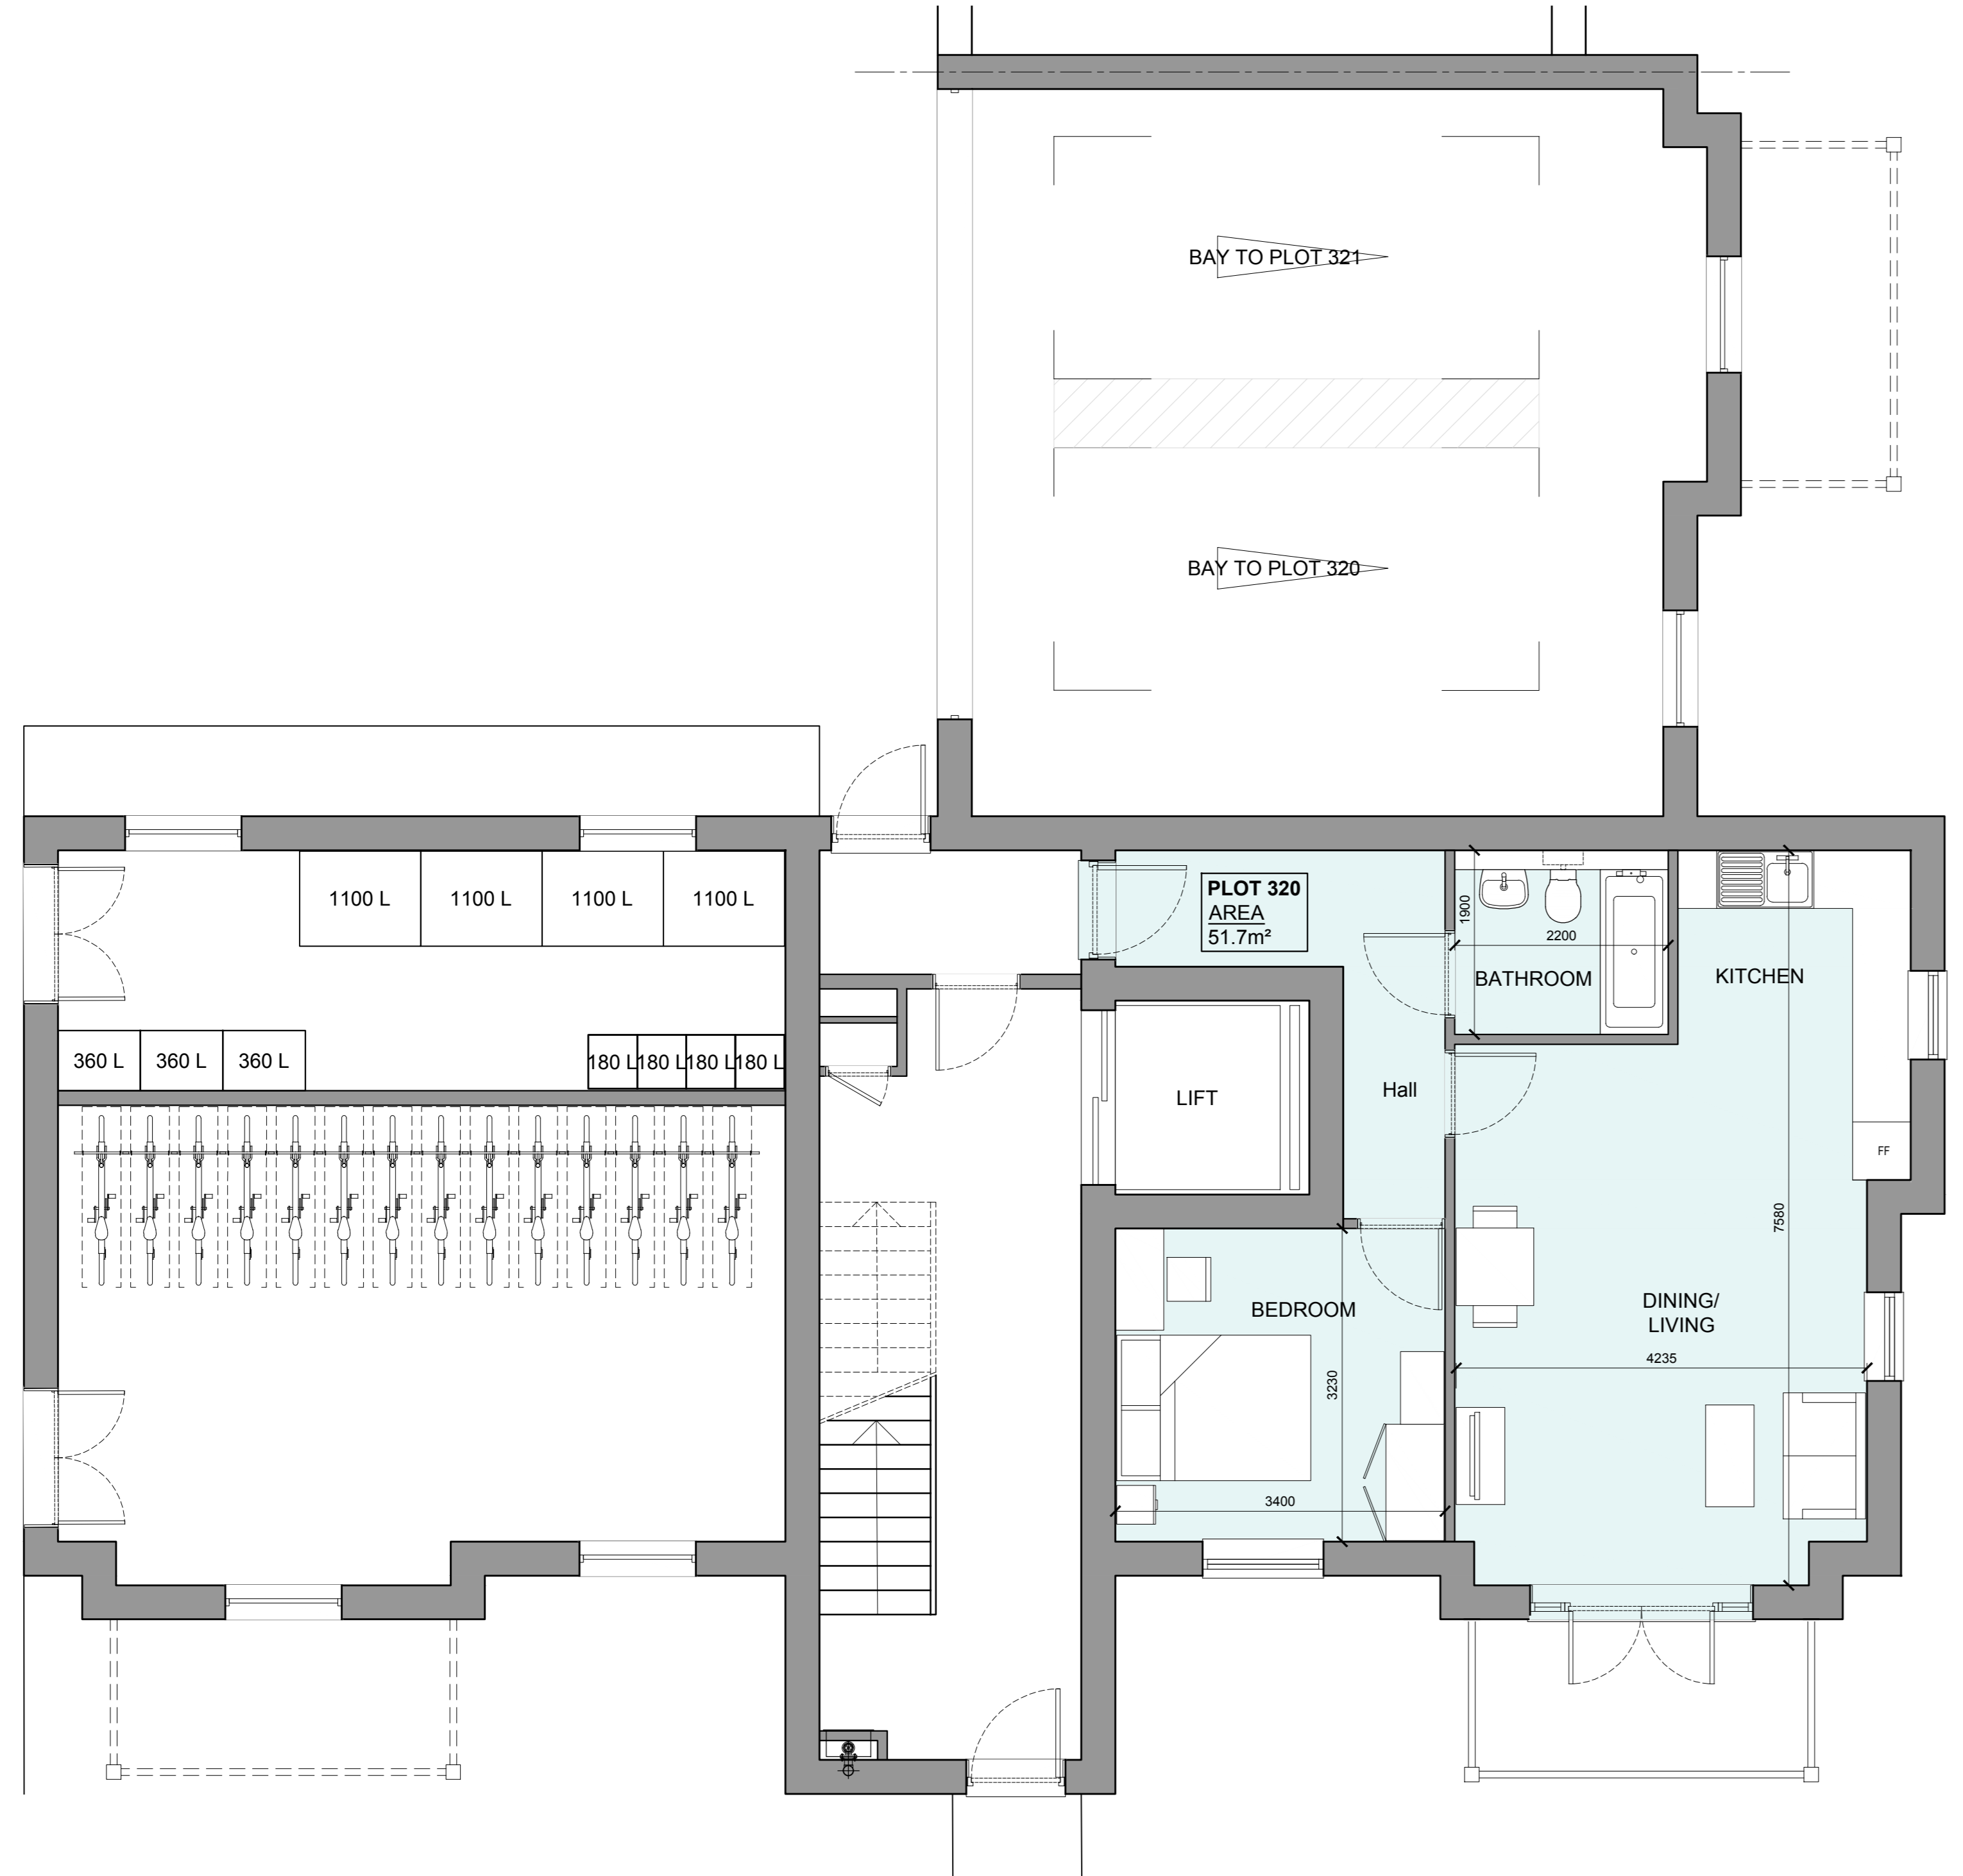



GROUND FLOOR PLAN

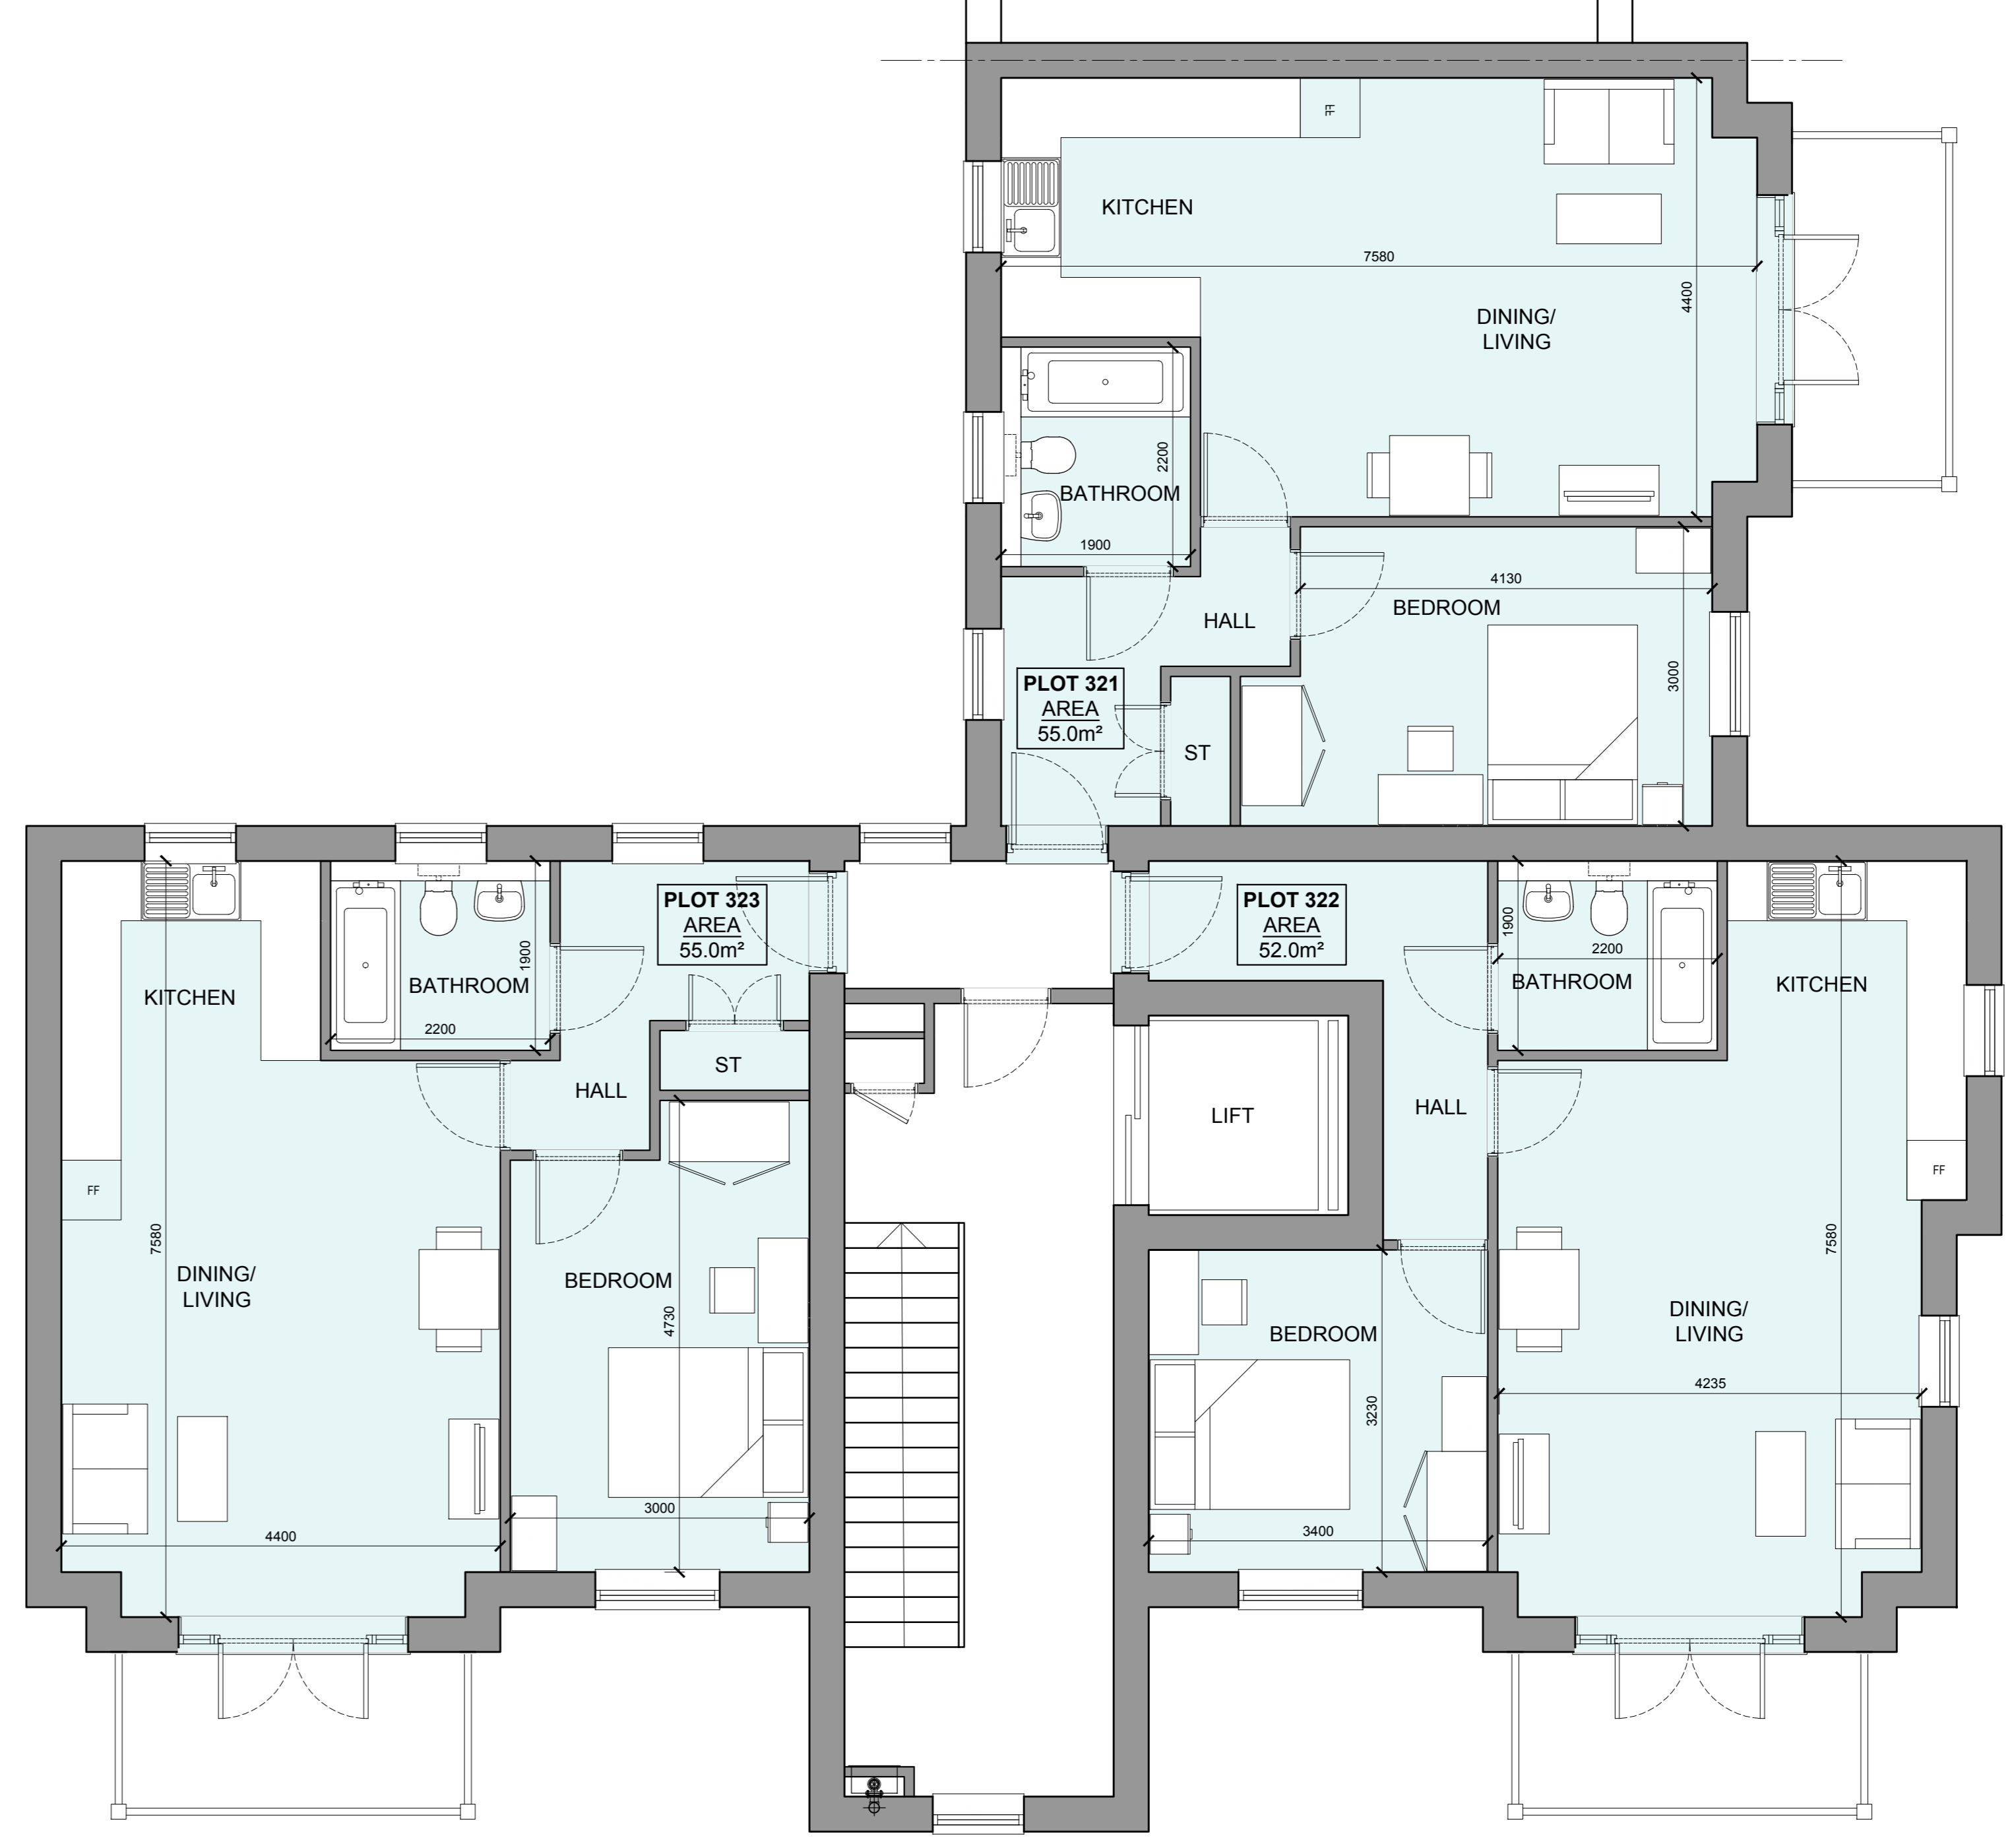

FIRST FLOOR PLAN

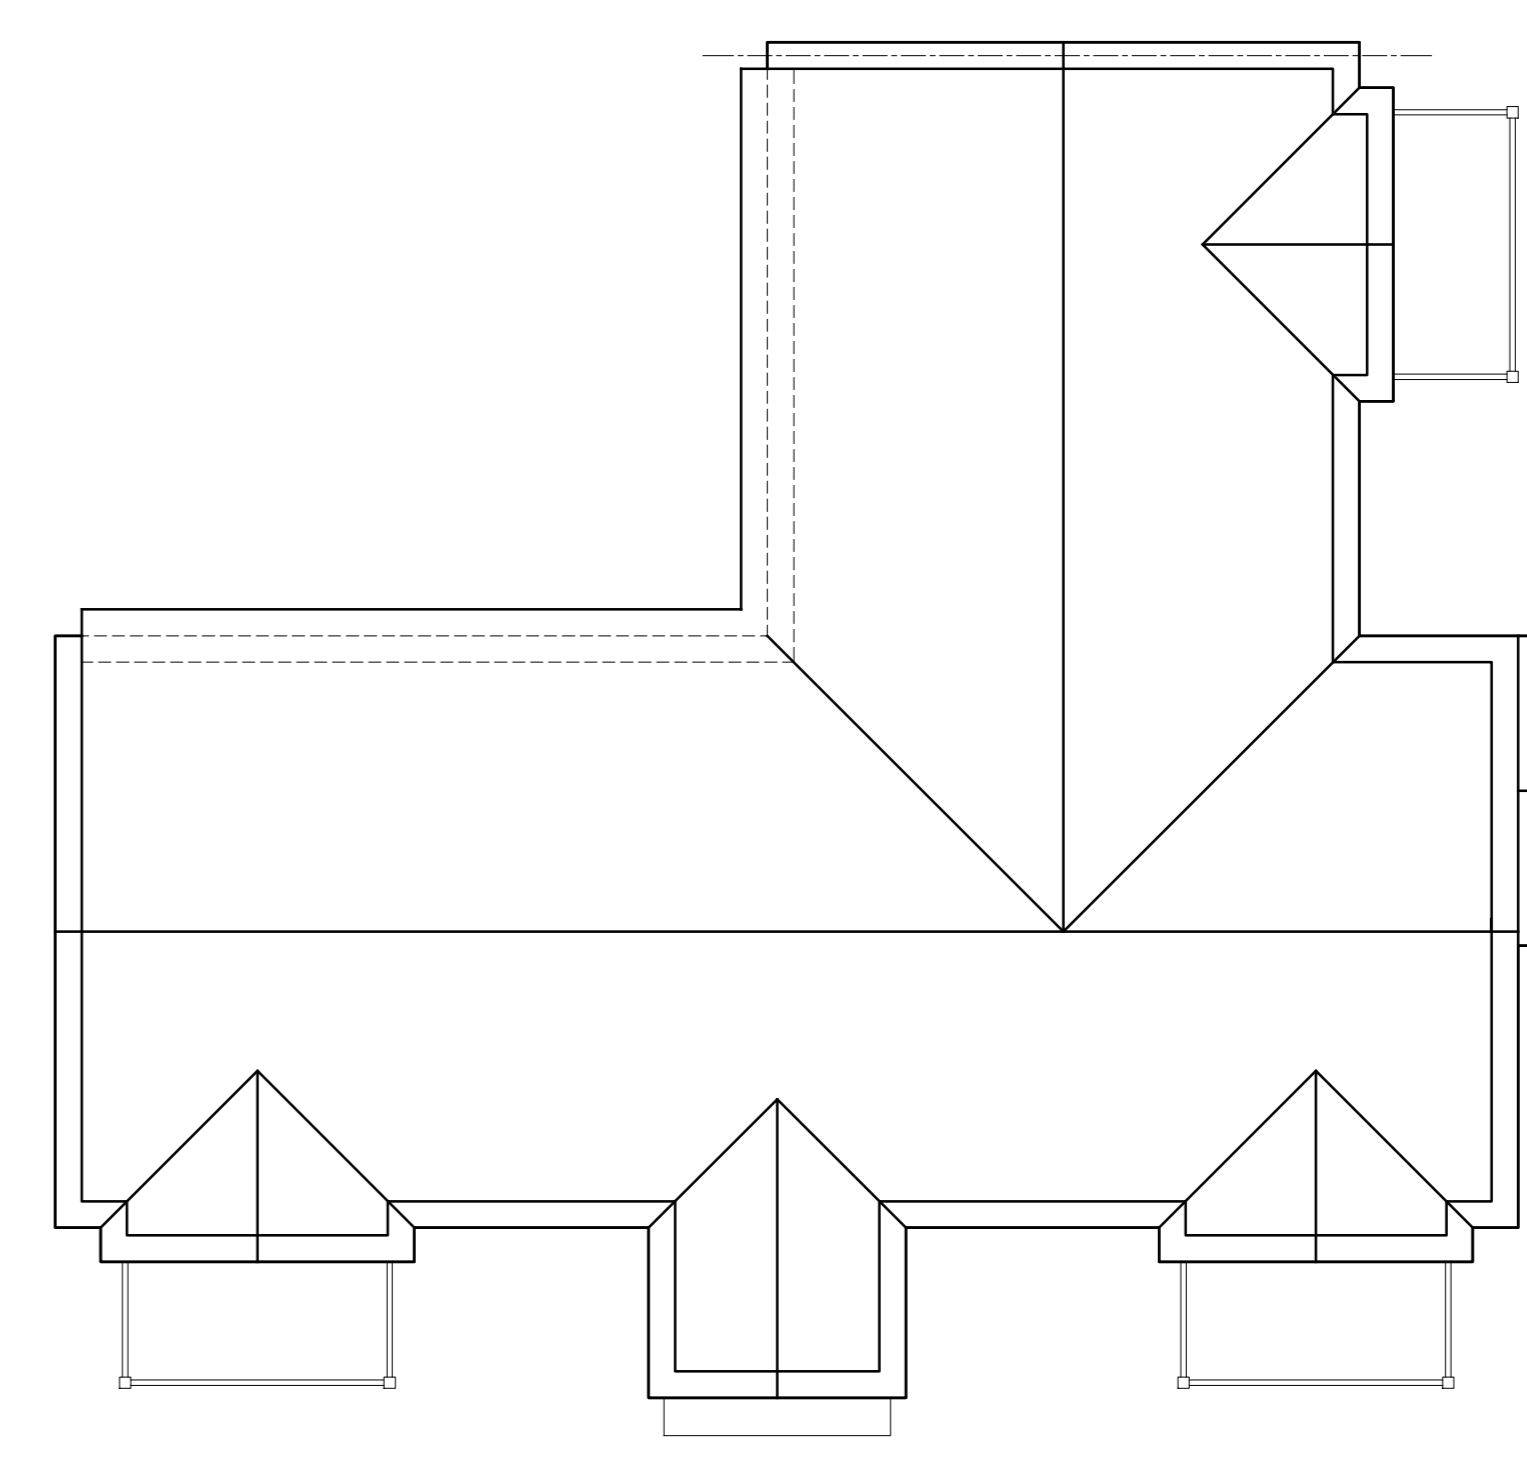

ROOF PLAN

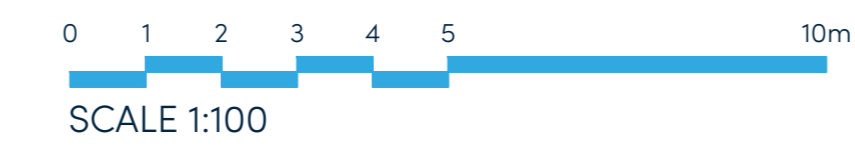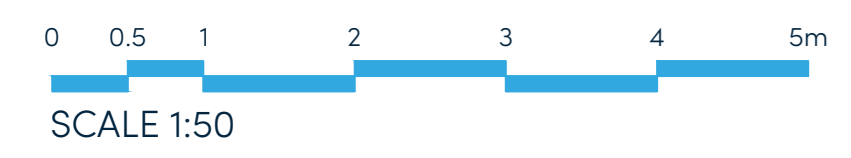

Rev	Date	Amendment	Rev
B	01/02/24	Floor plans amended	AL
A	31/08/23	Floor plans amended	LB

Project:
OFFICERS' MEADOW
 SHENFIELD

Client:
 CROUDACE HOMES

Drawing:
 FLAT BLOCK H (PLOTS 320-323)
 PLANS

Drawing no: 22.1643.685 Rev: B

Scale@A1: 1:50 Date: AUG23 Drawn: LB Checked: YC

finc Finc Architects Ltd
 61-63 New London Road | Chesham | Essex | SS89 9ND
 T: +44 (0)248 620888
 W: www.fincarchitects.com
 E: enquiry@fincarchitects.com

© Finc Architects Limited holds the copyright to all the information contained within this document and their written consent must be obtained before copying or using the data other than for the purpose it was originally supplied.
 All dimensions and measurements to be checked on site.
 Do not scale from this drawing. This drawing is to be printed in colour.

PLANNING