




GROUND FLOOR PLAN

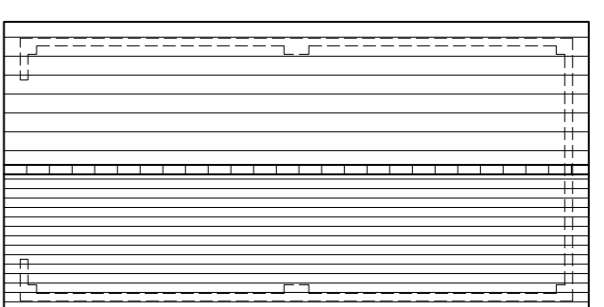


ROOF PLAN

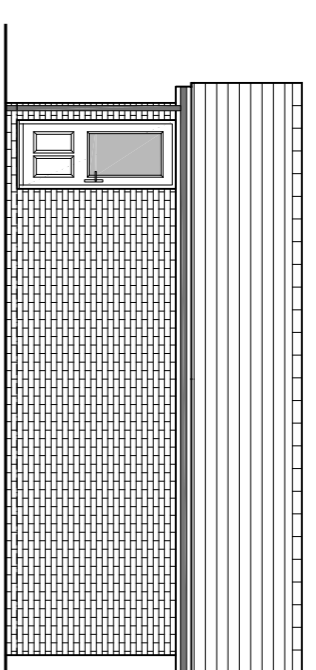


SIDE ELEVATION 1

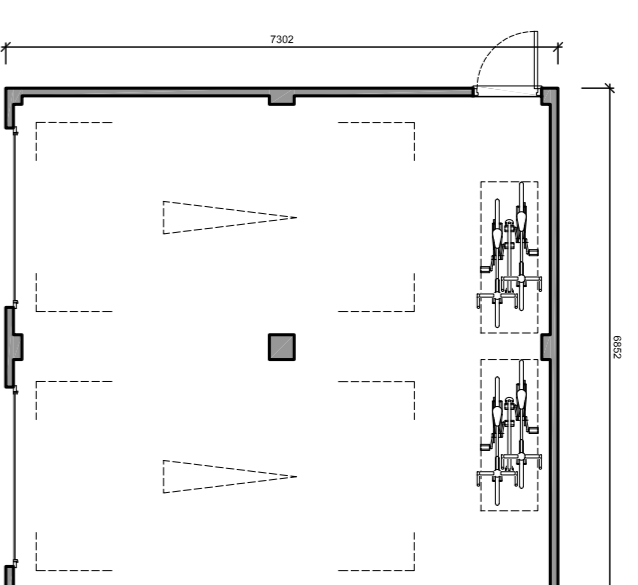

GROUND FLOOR PLAN

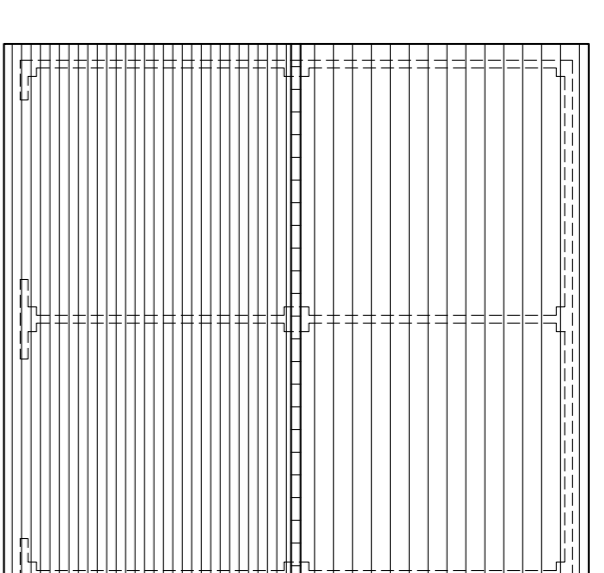


ROOF PLAN

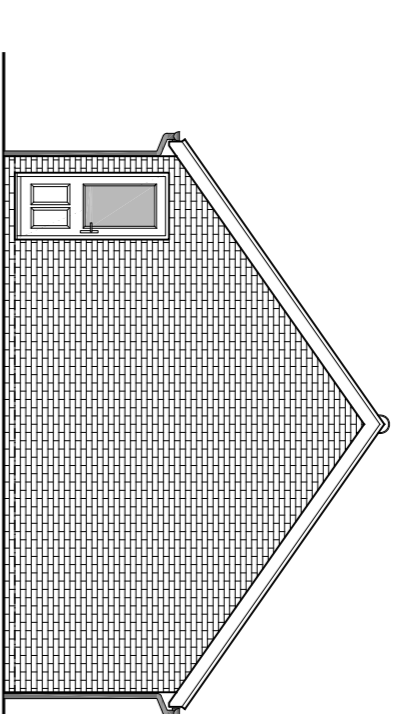


SIDE ELEVATION 1

SINGLE GARAGE
Plot Numbers AS : 71,131,144,159,227,287,287
Plot Numbers Handed : 78,149,234,292,260,333


DOUBLE GARAGES
Plot Numbers AS : 109,170,172,344,239
Plot Numbers Handed : 163,215,230,331

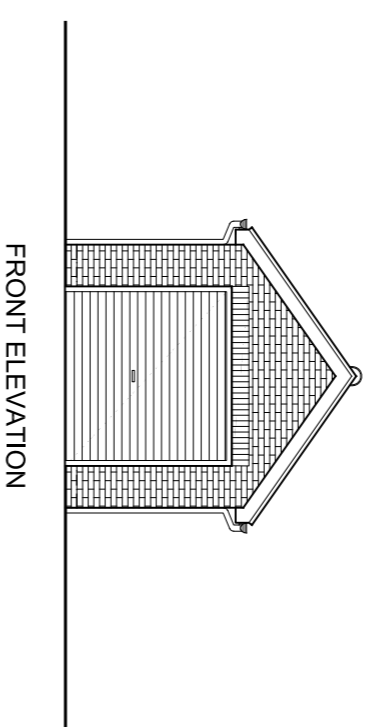


FRONT ELEVATION

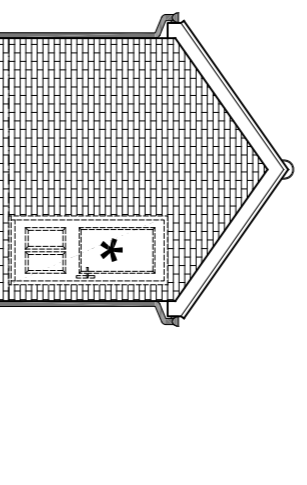


REAR ELEVATION

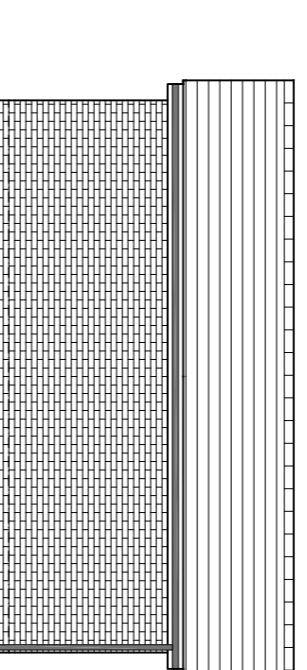


SIDE ELEVATION 2

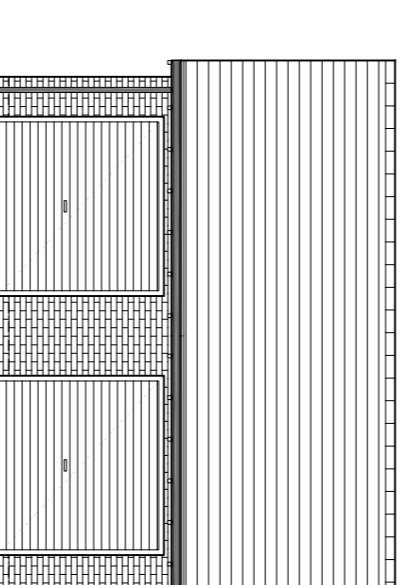

FRONT ELEVATION

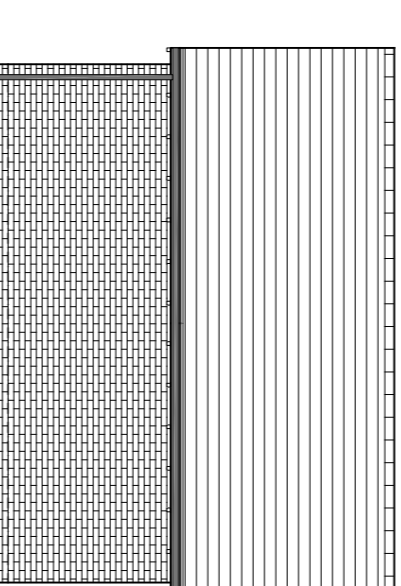


REAR ELEVATION

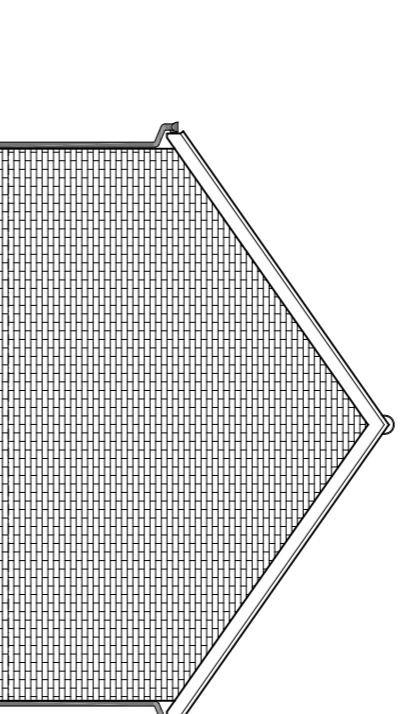


SIDE ELEVATION 2


7800
3000

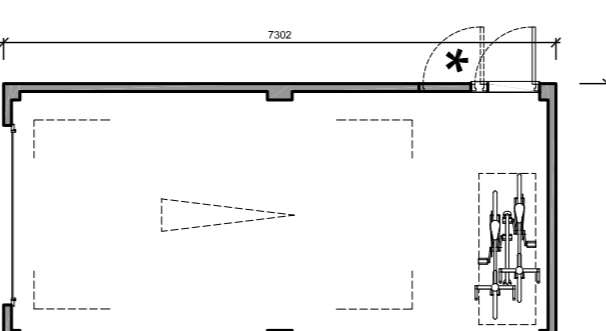

GROUND FLOOR PLAN

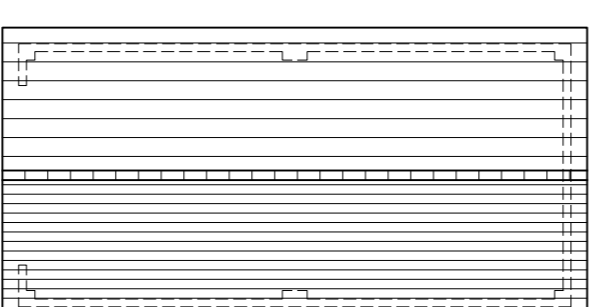

ROOF PLAN

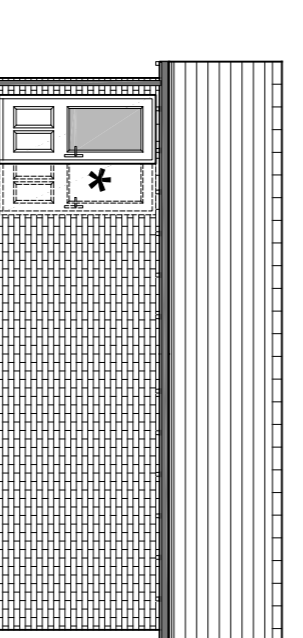


SIDE ELEVATION 1


SINGLE GARAGE

Plot Numbers AS : 165,188,194,211,233,339
Plot Numbers Handed : 228,285


8200
6000

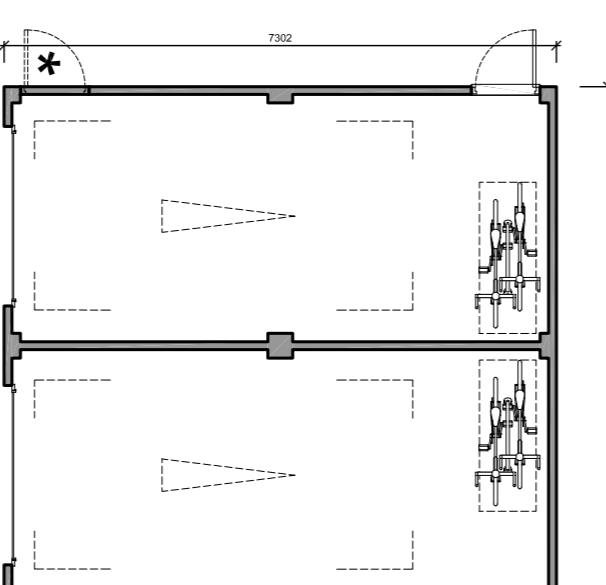

GROUND FLOOR PLAN

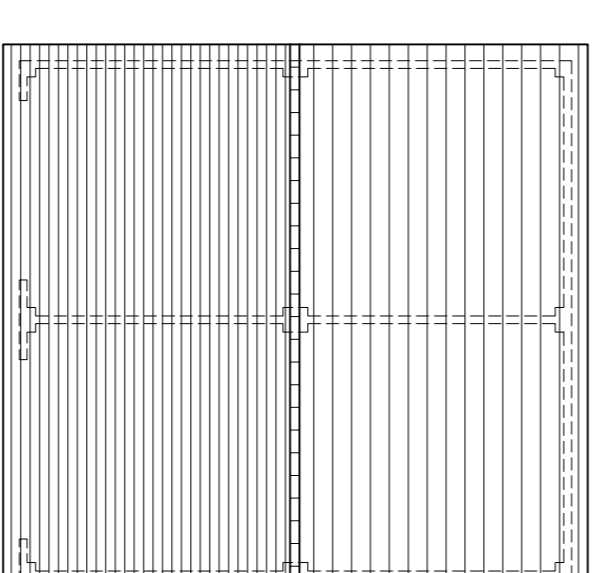


ROOF PLAN

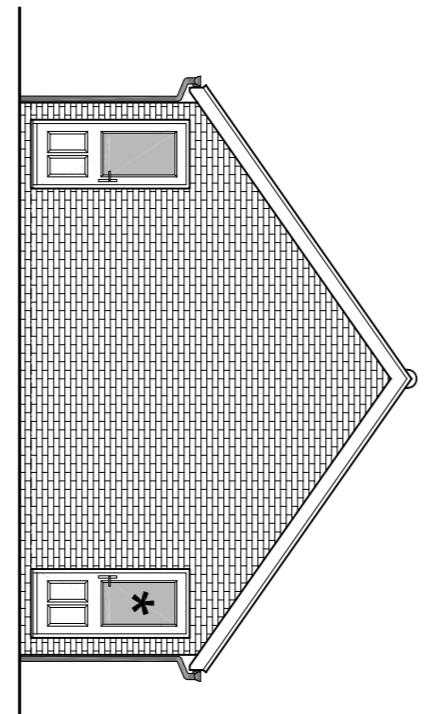


SIDE ELEVATION 1

TWIN GARAGE


Plot Numbers : 173,174,175,189,199,212,213,242,243
Note: No side access door to plot 199

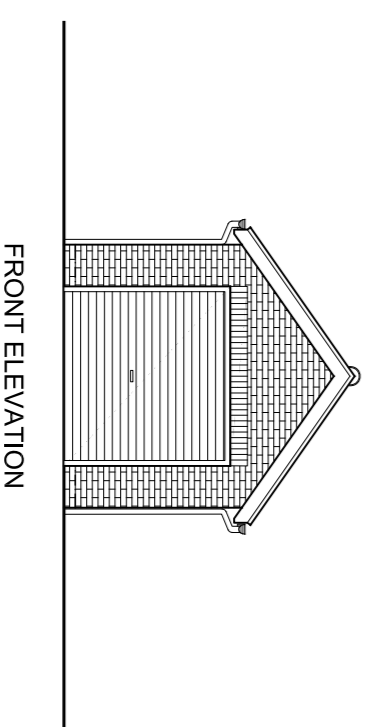


FRONT ELEVATION

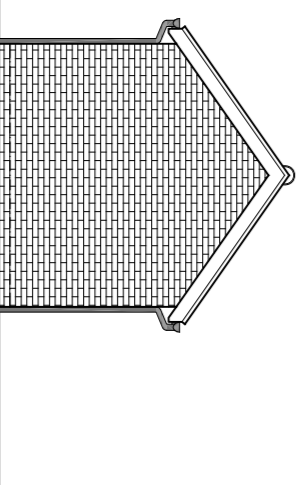


REAR ELEVATION

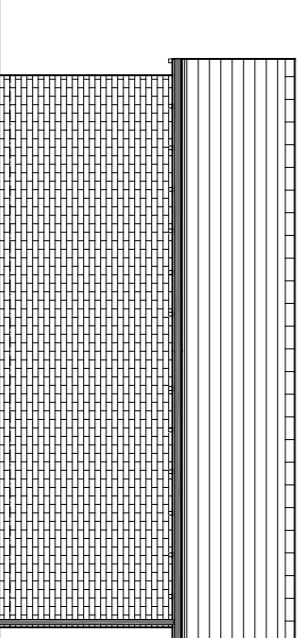


SIDE ELEVATION 2

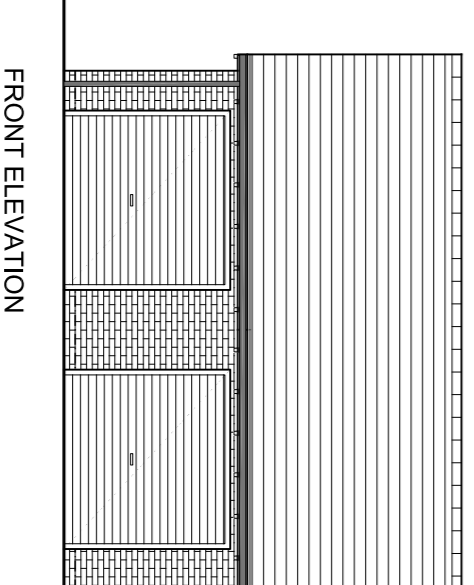


FRONT ELEVATION

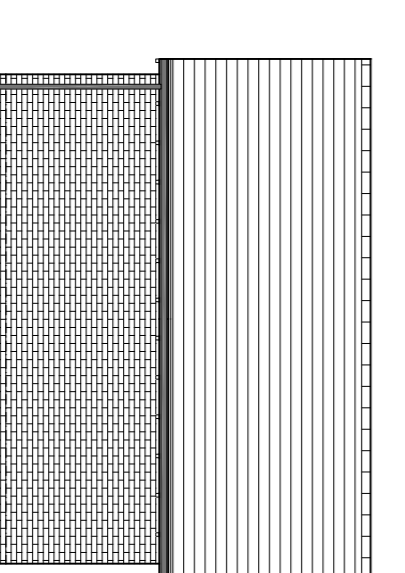

REAR ELEVATION

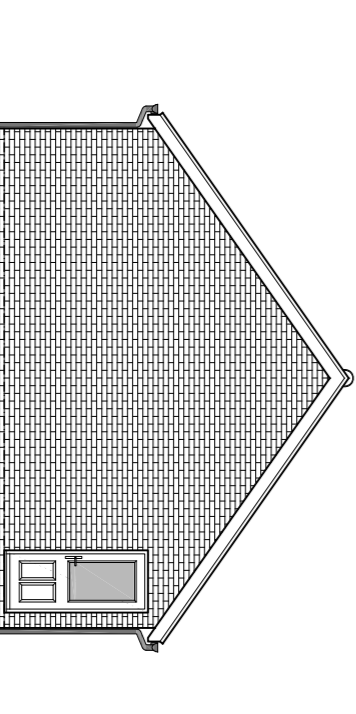

SIDE ELEVATION 2

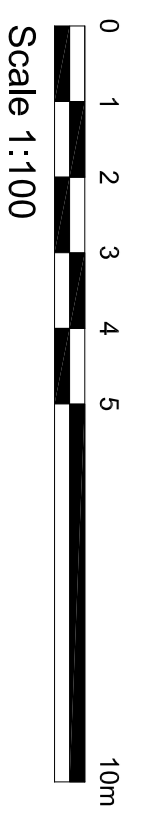

Scale 1:100

Rev	Date	Amendment	SF
A	24-10-23	Garage door positions updated	

Project: OFFICERS' MEADOW
Client: SHENFIELD
Client: CROUDACE HOMES
Drawing: SINGLE & DOUBLE GARAGES
PLANS AND ELEVATIONS

Drawing no: 22.1643.700
Rev: A

Scale: A1: 1:50
Date: AUG23
Drawn: M.F. Chiswick
Checked: Y.C.

PLANNING

fine
FINE Architecture Ltd
5-21 New Custom Road, Chislehurst (Essex) SS21 0NP
Tel: 0203 254 6000
www.finearchitecture.com
info@finearchitecture.com

© FINE Architecture Limited. All rights reserved. All drawings are the property of FINE Architecture and are not to be reproduced or used in any form without the prior written consent of FINE Architecture. All dimensions and measurements to be checked on site. All drawings are subject to change without notice. All drawings are for the purpose of planning applications only. All drawings are subject to change without notice. All drawings are subject to change without notice.