



OFFICERS' MEADOW, SHENFIELD
 HOUSE TYPE A4715M VARIANT 1 - PLANS AND ELEVATIONS

HOUSETYPE VARIATIONS


PLOT NUMBERS:	AS DRAWN	- 96
	HANDED	- 97
MATERIALS:	WALLS	- BRICK
	WALLS (TREATMENT)	- METAL CLAD
	FENESTRATION	- UPVC
	OBSCURE WINDOWS	- BATHROOMS & ENSUITES
	EXTERNAL DOORS	- UPVC
	OBSCURE DOORS	- N/A
	ROOF	- TILE
	GUTTERING & DOWNPIPES	- UPVC
	FASCIA & SOFFITS	- UPVC
WINDOW OMISSION:	PLOT(S)	- N/A
AREA OF UNIT (GIA):	112.0sqm	1206sqft
B. REGS PART M:	M4(2)	
NDSS COMPLIANT:	YES	
CHARACTER AREA:	PRIMARY STREET	

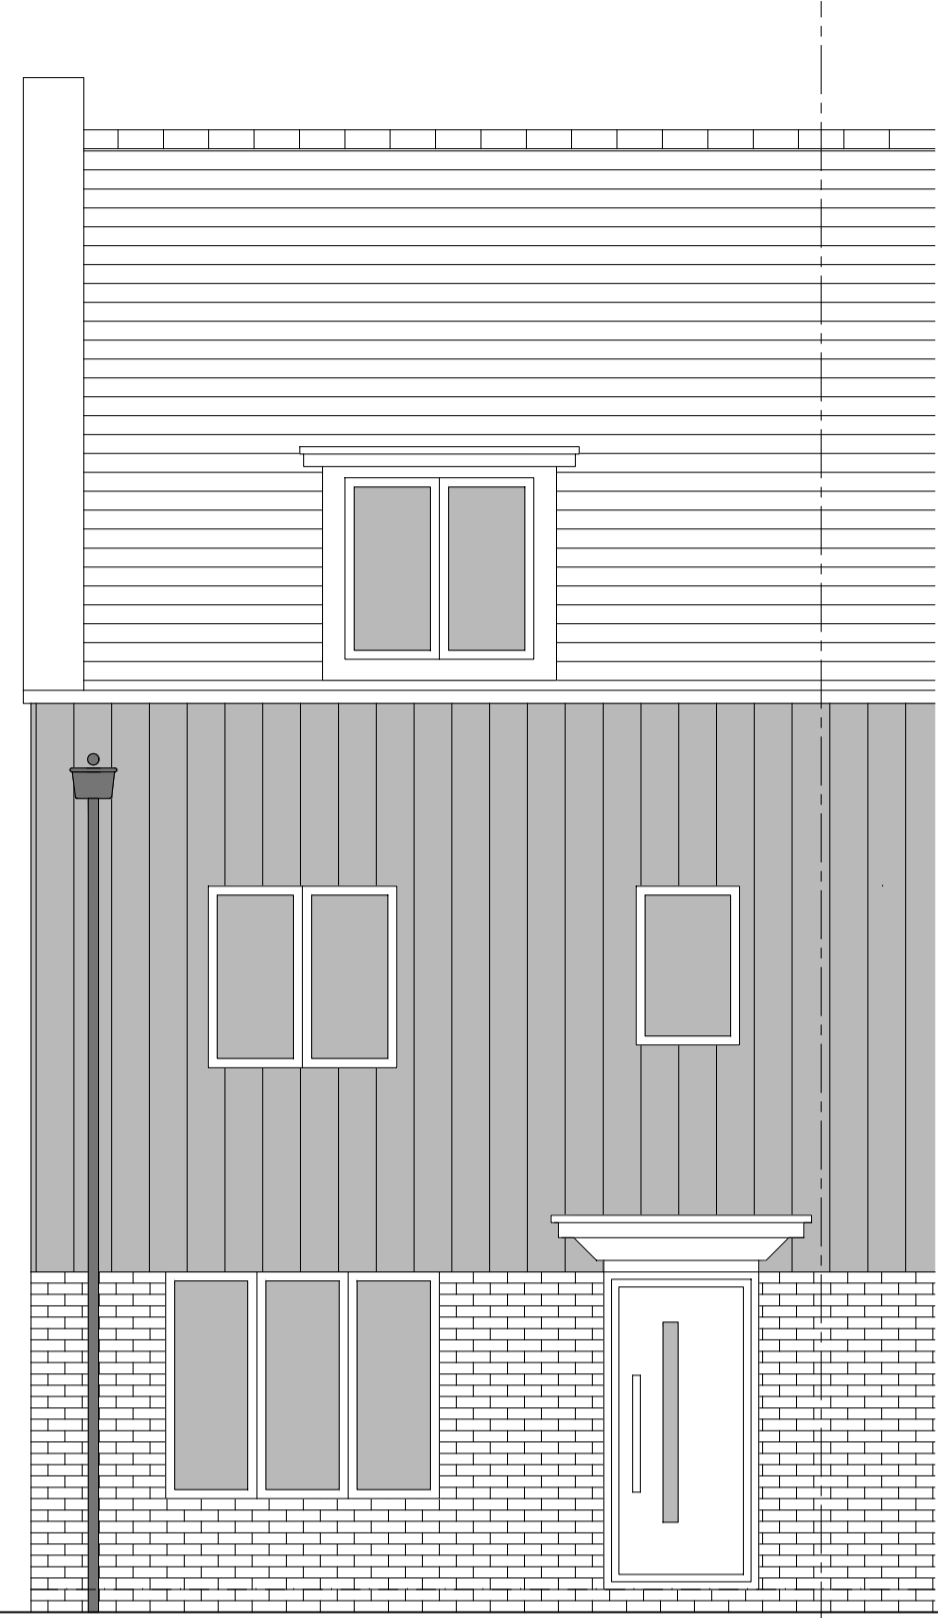


FRONT ELEVATION

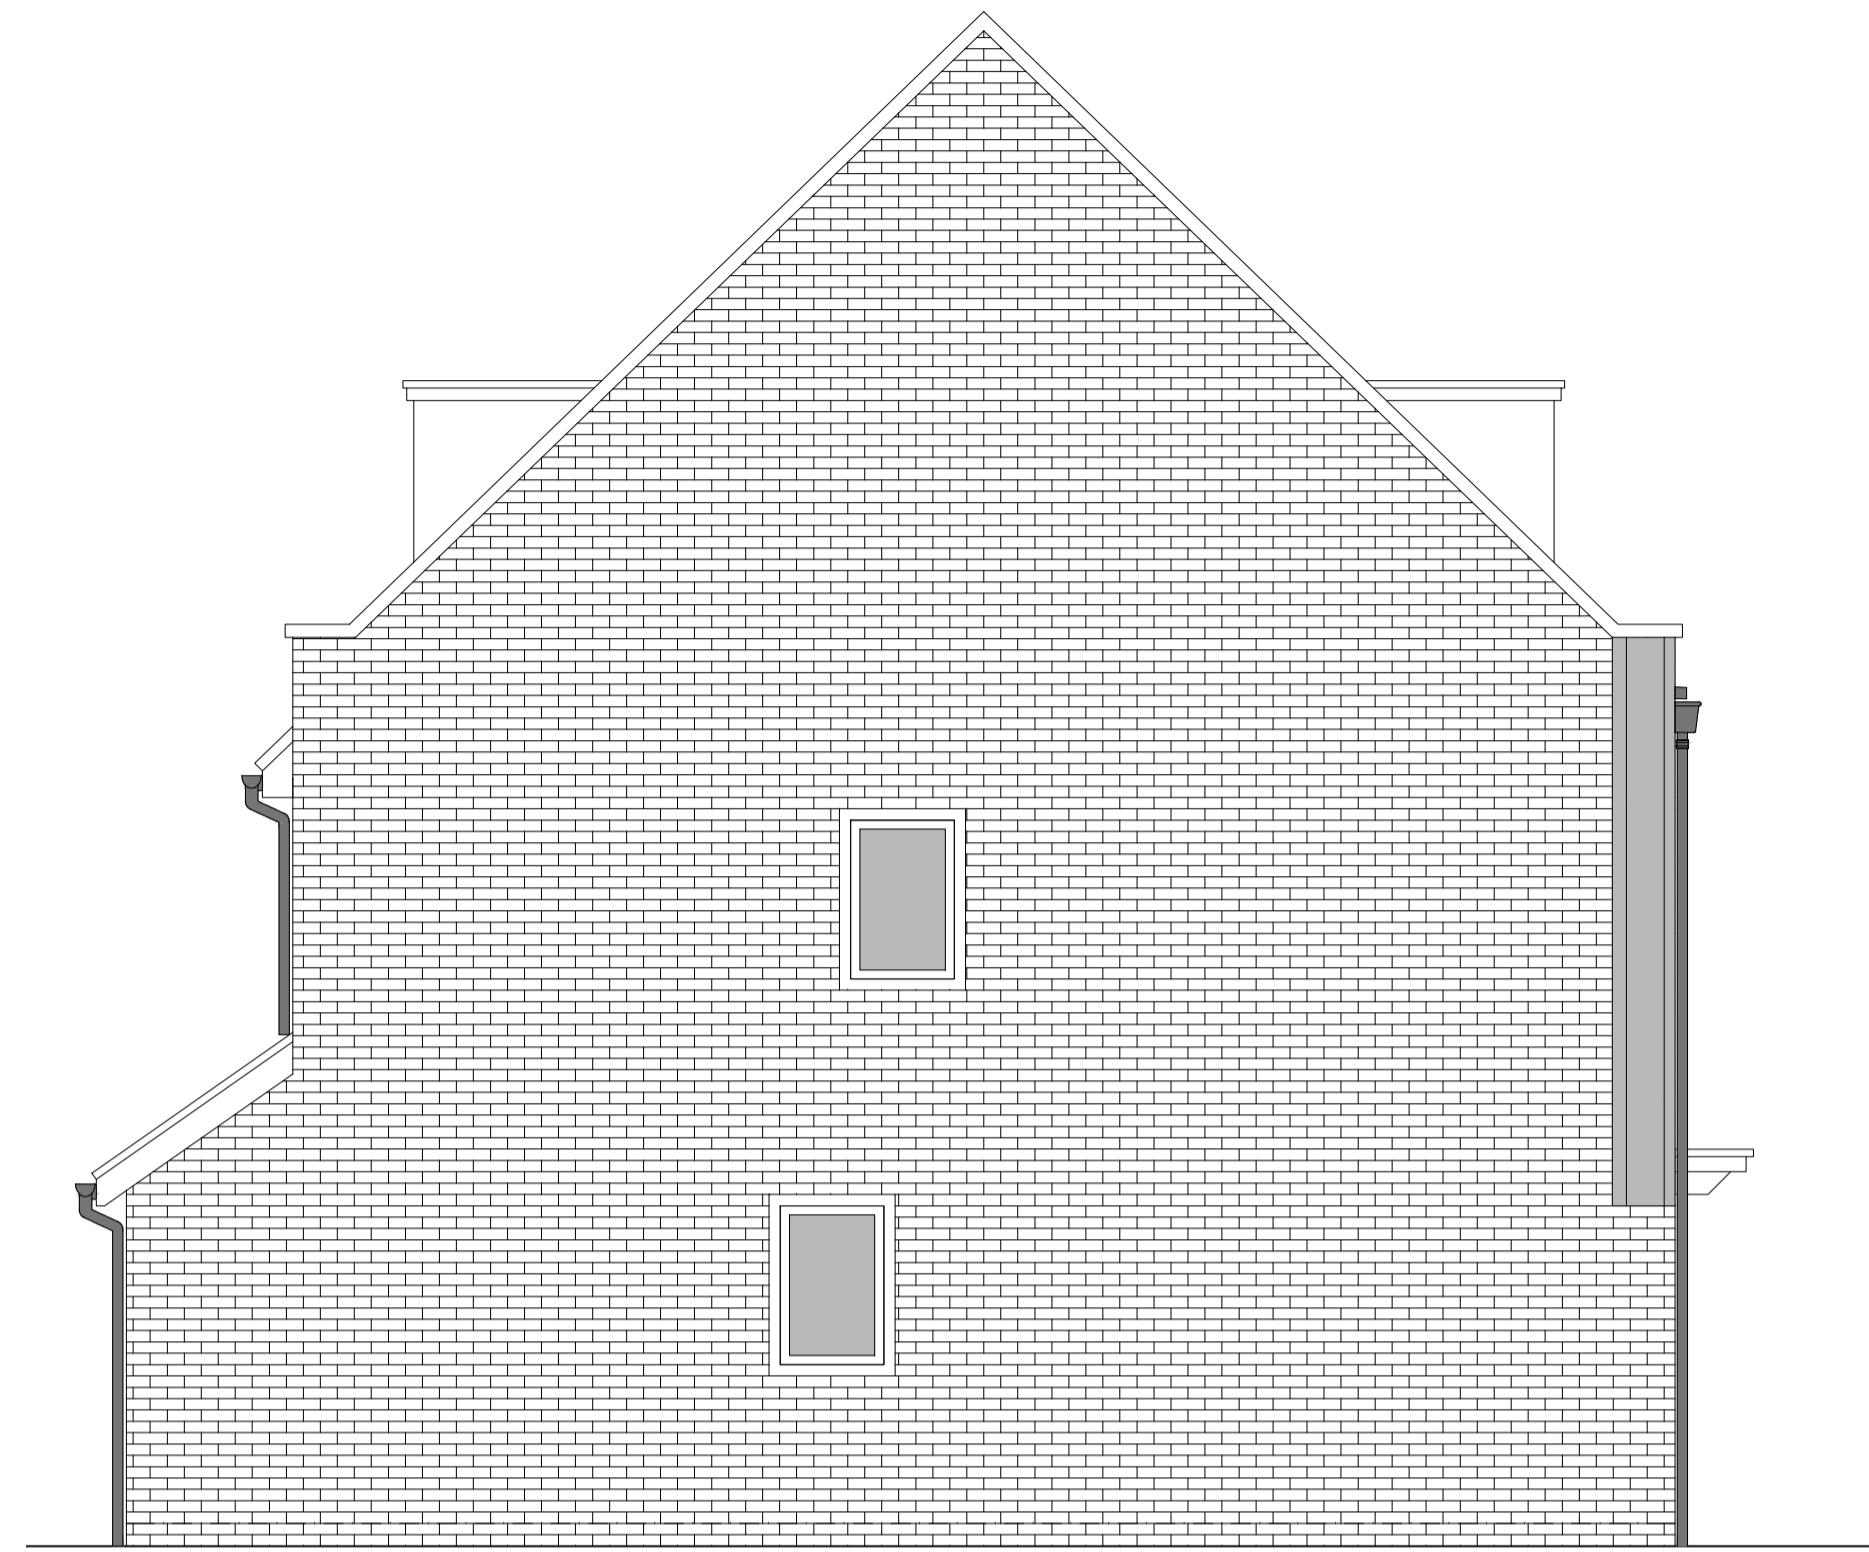


SIDE ELEVATION 1

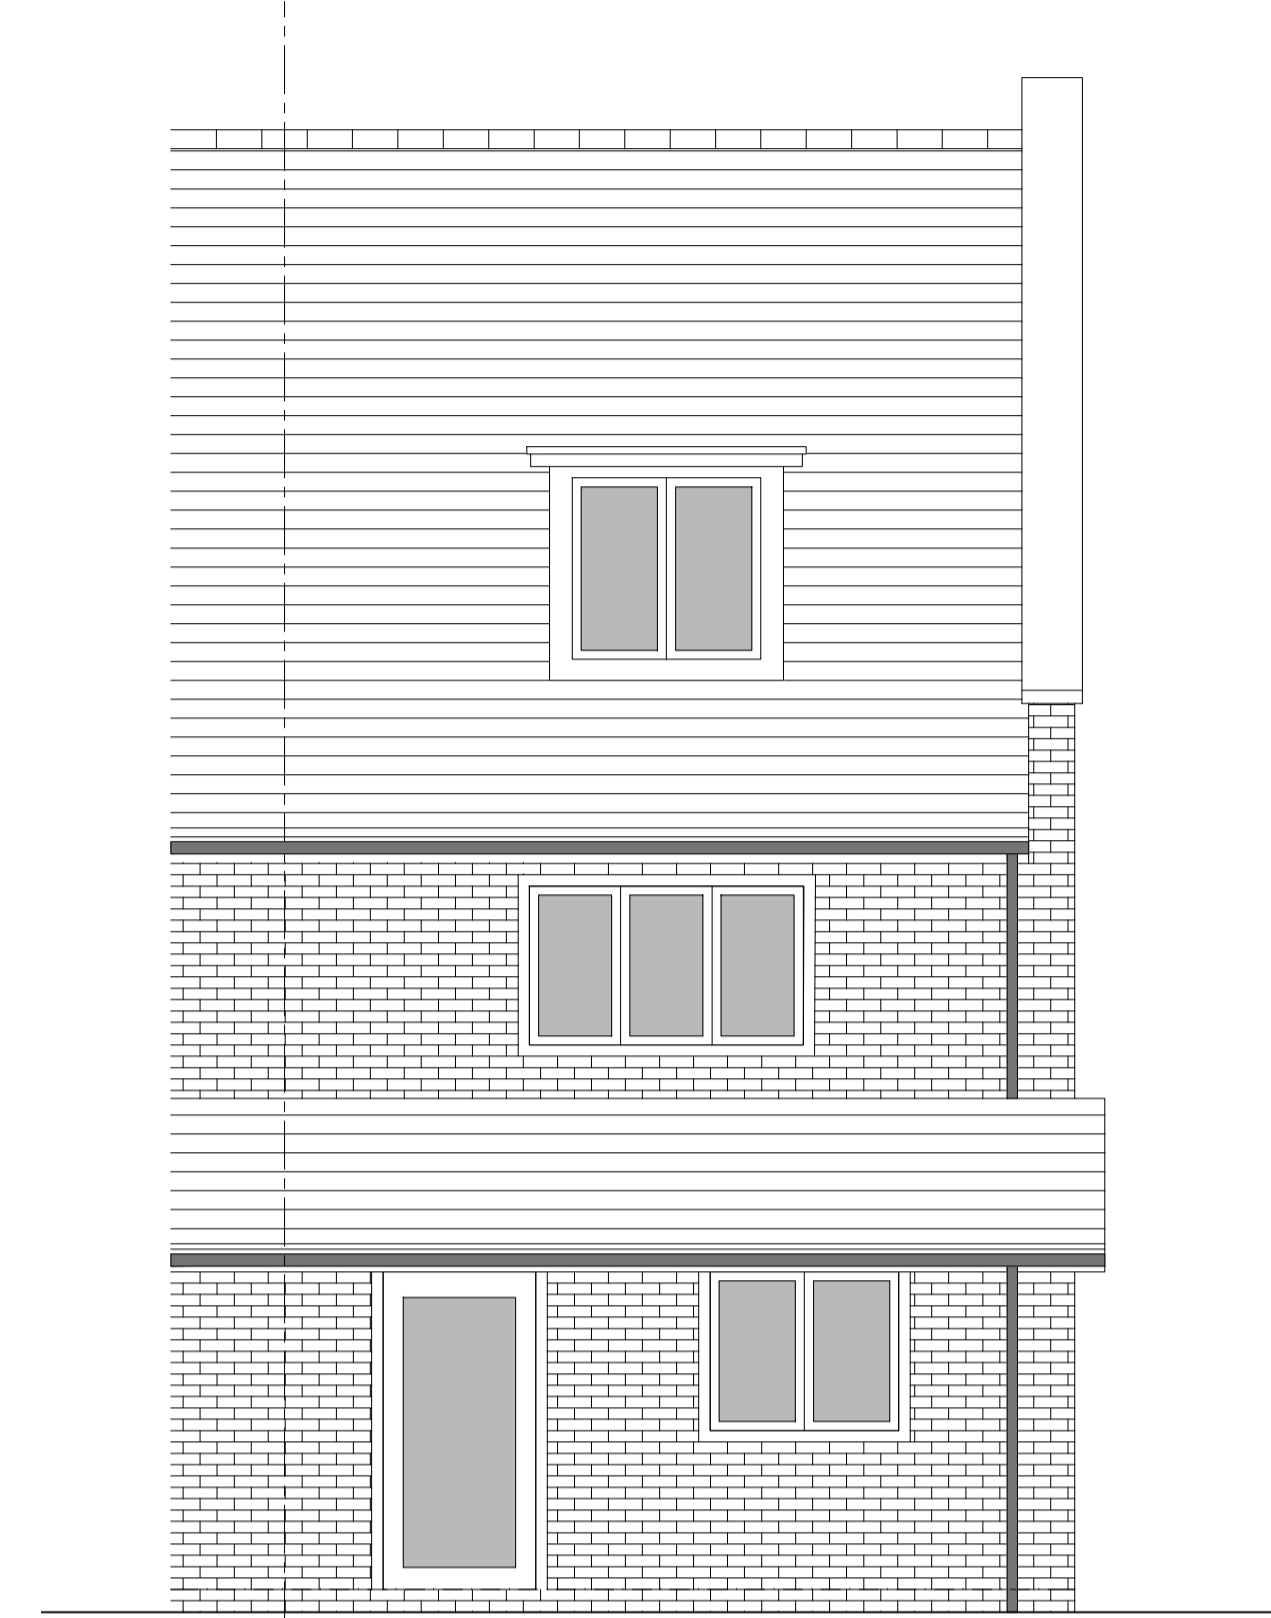


REAR ELEVATION

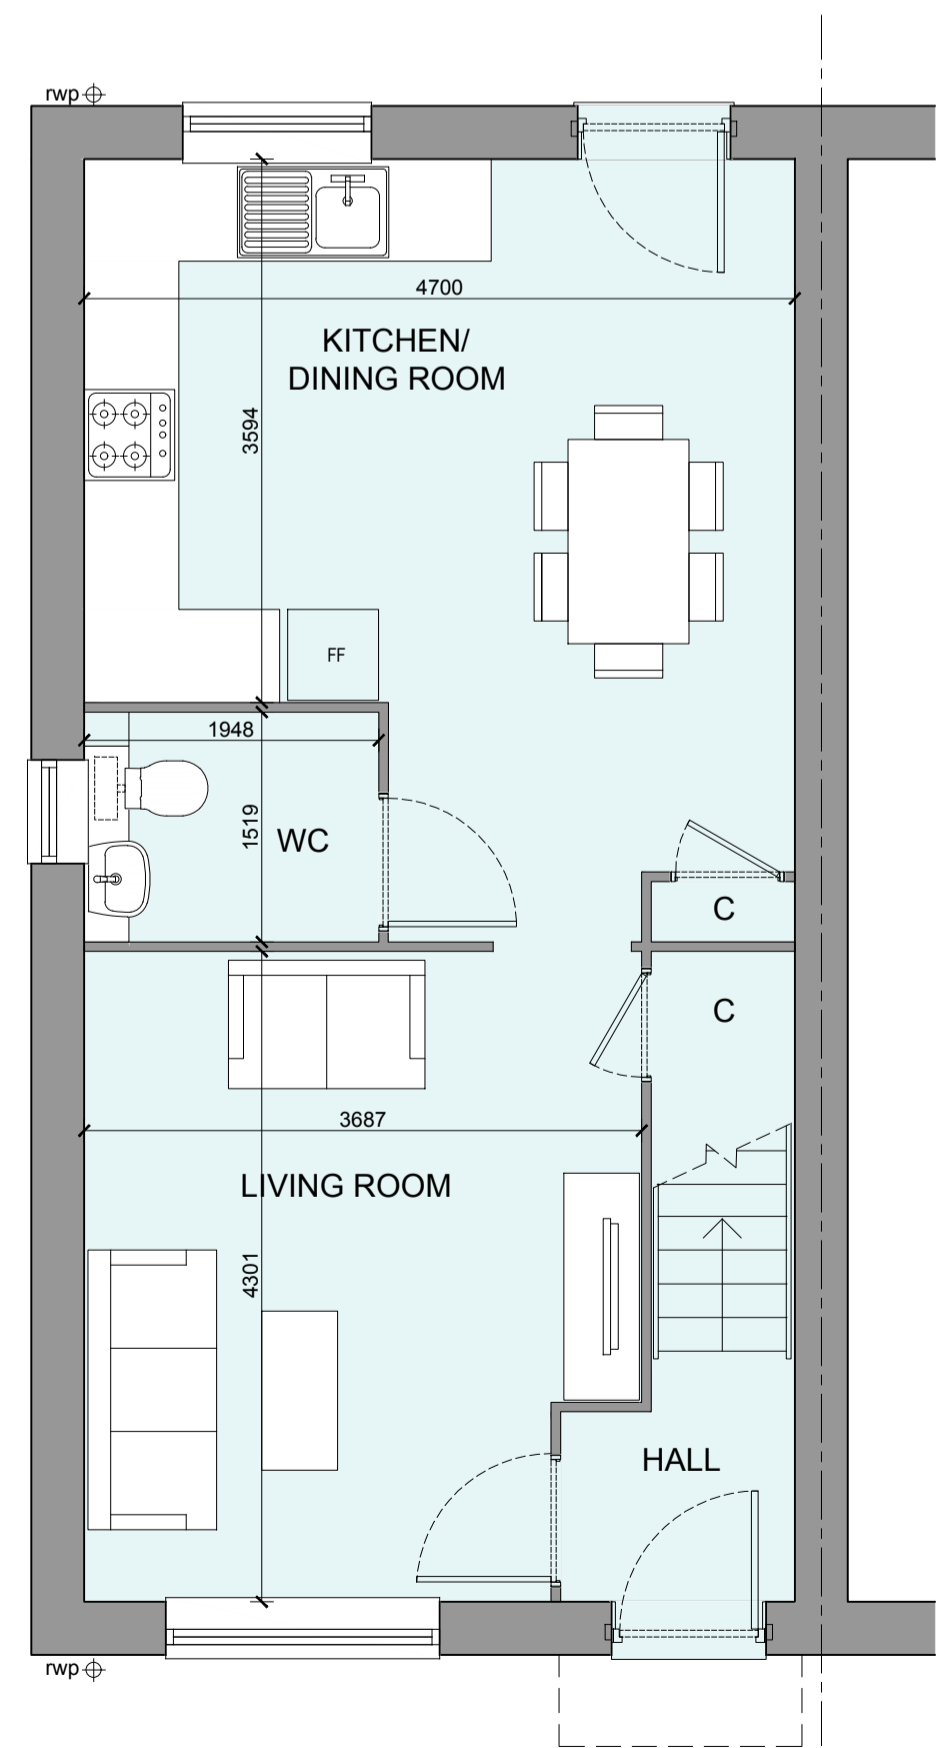


GROUND FLOOR PLAN

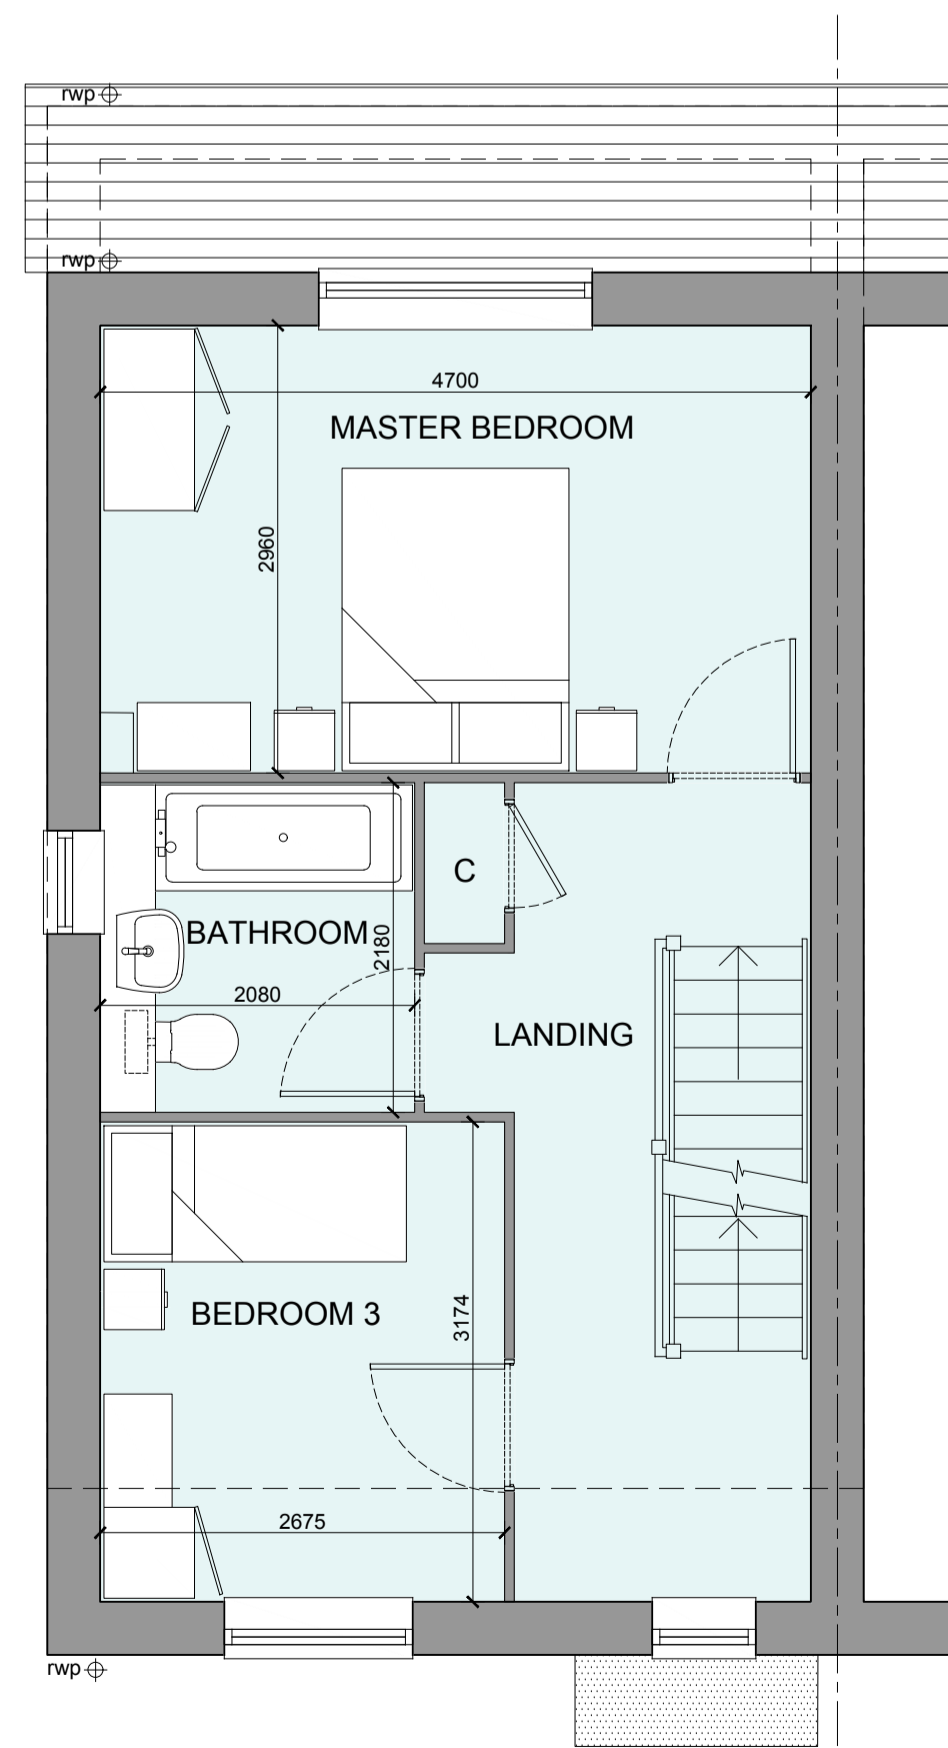

FIRST FLOOR PLAN

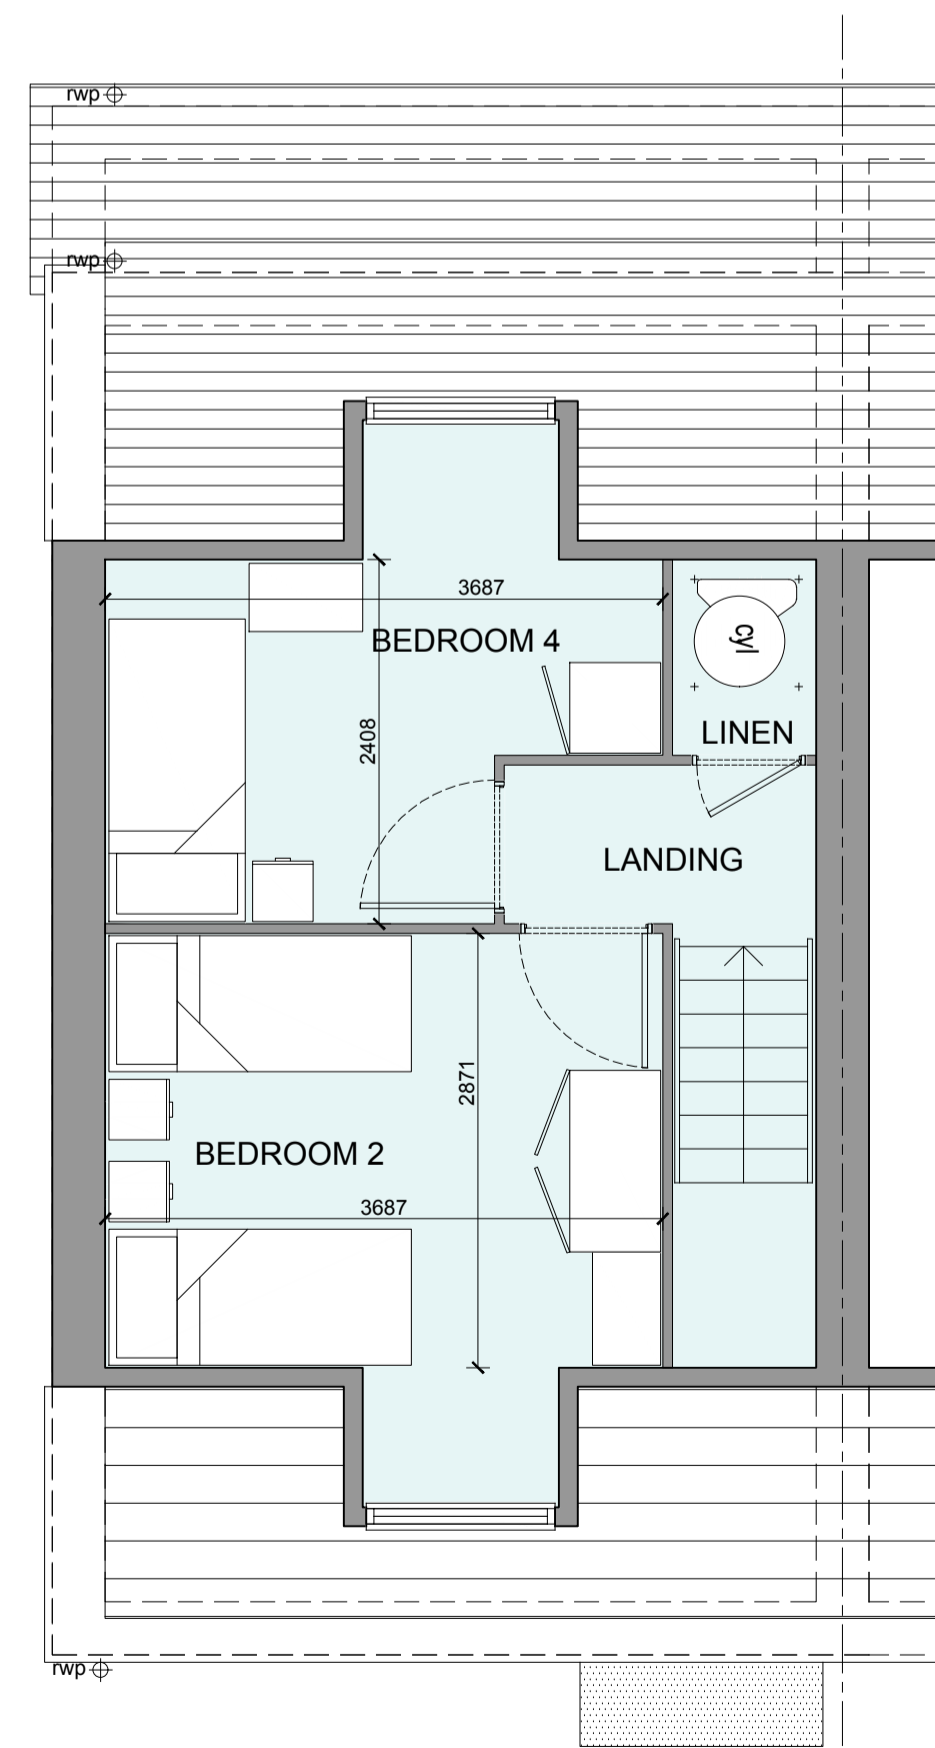

LOFT PLAN

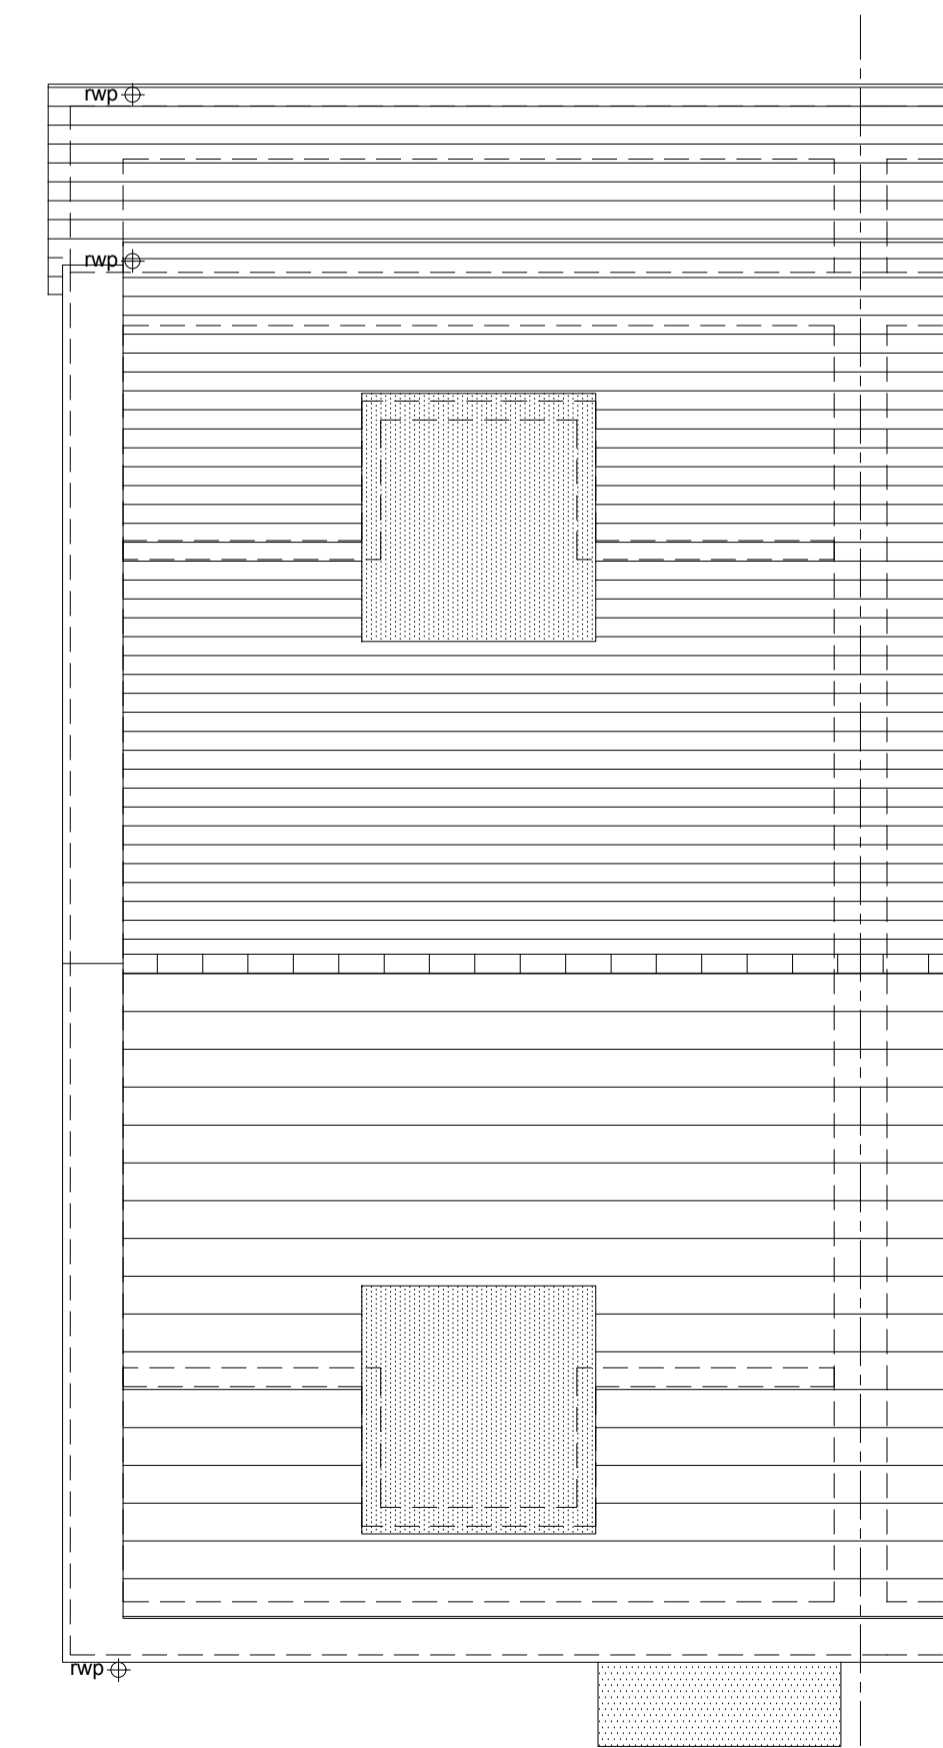

ROOF PLAN

Rev	Date	Amendment	Rev:	Initials
B	09-02-24	Plans and Schedule updated		AL
A	29-08-23	RWP, Cladding, Floor Plans amended		CH

Project:
OFFICERS' MEADOW
 SHENFIELD
 Client:
 CROUDACE HOMES
 Drawing:
 HOUSE TYPE A4715M VARIANT 1
 PLANS AND ELEVATIONS

Drawing no: 22.1643.510 Rev: B

Scale@A1: 1:50 Date: AUG'23 Drawn:LB,MF,CH Checked: YC

finc Architects Ltd
 61-63 New London Road | Chelmsford | Essex | CM2 0ND
 T: +44 (0)1245 933888
 W: www.fincarchitects.com
 E: company@fincarchitects.com

Disclaimers:
 © Finc Architects Limited holds the copyright to all the information contained within this document and their written consent must be obtained before copying or using the data other than for the purpose it was originally supplied.
 All dimensions and measurements to be checked on site.
 Do not scale from this drawing. This drawing is to be printed in colour.

PLANNING

