



OFFICERS' MEADOW, SHENFIELD
HOUSE TYPE B2009M VARIANT 1 - PLANS AND ELEVATIONS

HOUSETYPE VARIATIONS


| | | |
|----------------------------|-----------------------|-----------------|
| PLOT NUMBERS: | AS DRAWN | - 175, 177, 298 |
| | HANDED | - 176, 178, 297 |
| MATERIALS: | WALLS | - BRICK |
| | WALLS (TREATMENT) | - METAL CLAD |
| | FENESTRATION | - UPVC |
| | OBSCURE WINDOWS | - BATHROOMS |
| | EXTERNAL DOORS | - UPVC |
| | OBSCURE DOORS | - N/A |
| | ROOF | - TILE |
| | GUTTERING & DOWNPIPES | - UPVC |
| | FASCIA & SOFFITS | - UPVC |
| WINDOW OMISSION*: | PLOT(S) | - N/A |
| AREA OF UNIT (GIA): | 72.0sqm | 775sqft |
| B. REGS PART M: | M4(2) | |
| NDSS COMPLIANT: | YES | |
| CHARACTER AREA: | PRIMARY STREET | |

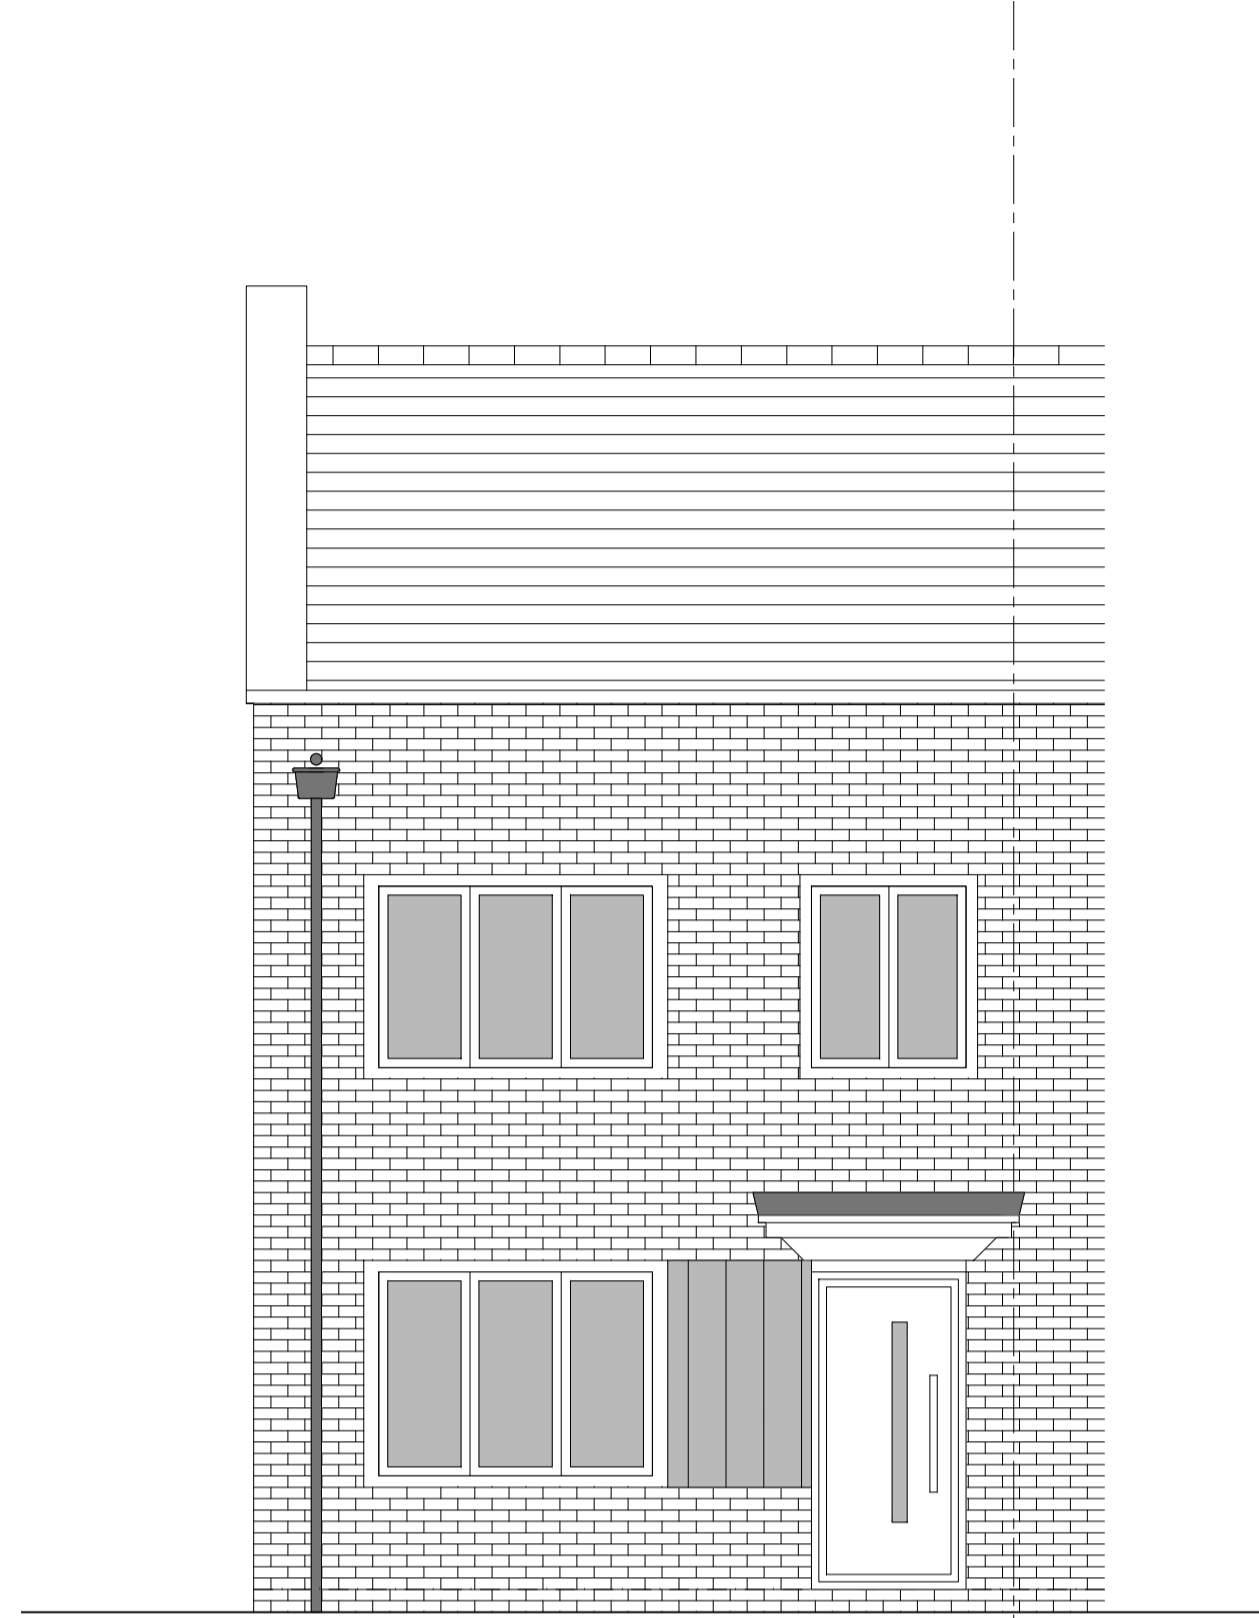


FRONT ELEVATION

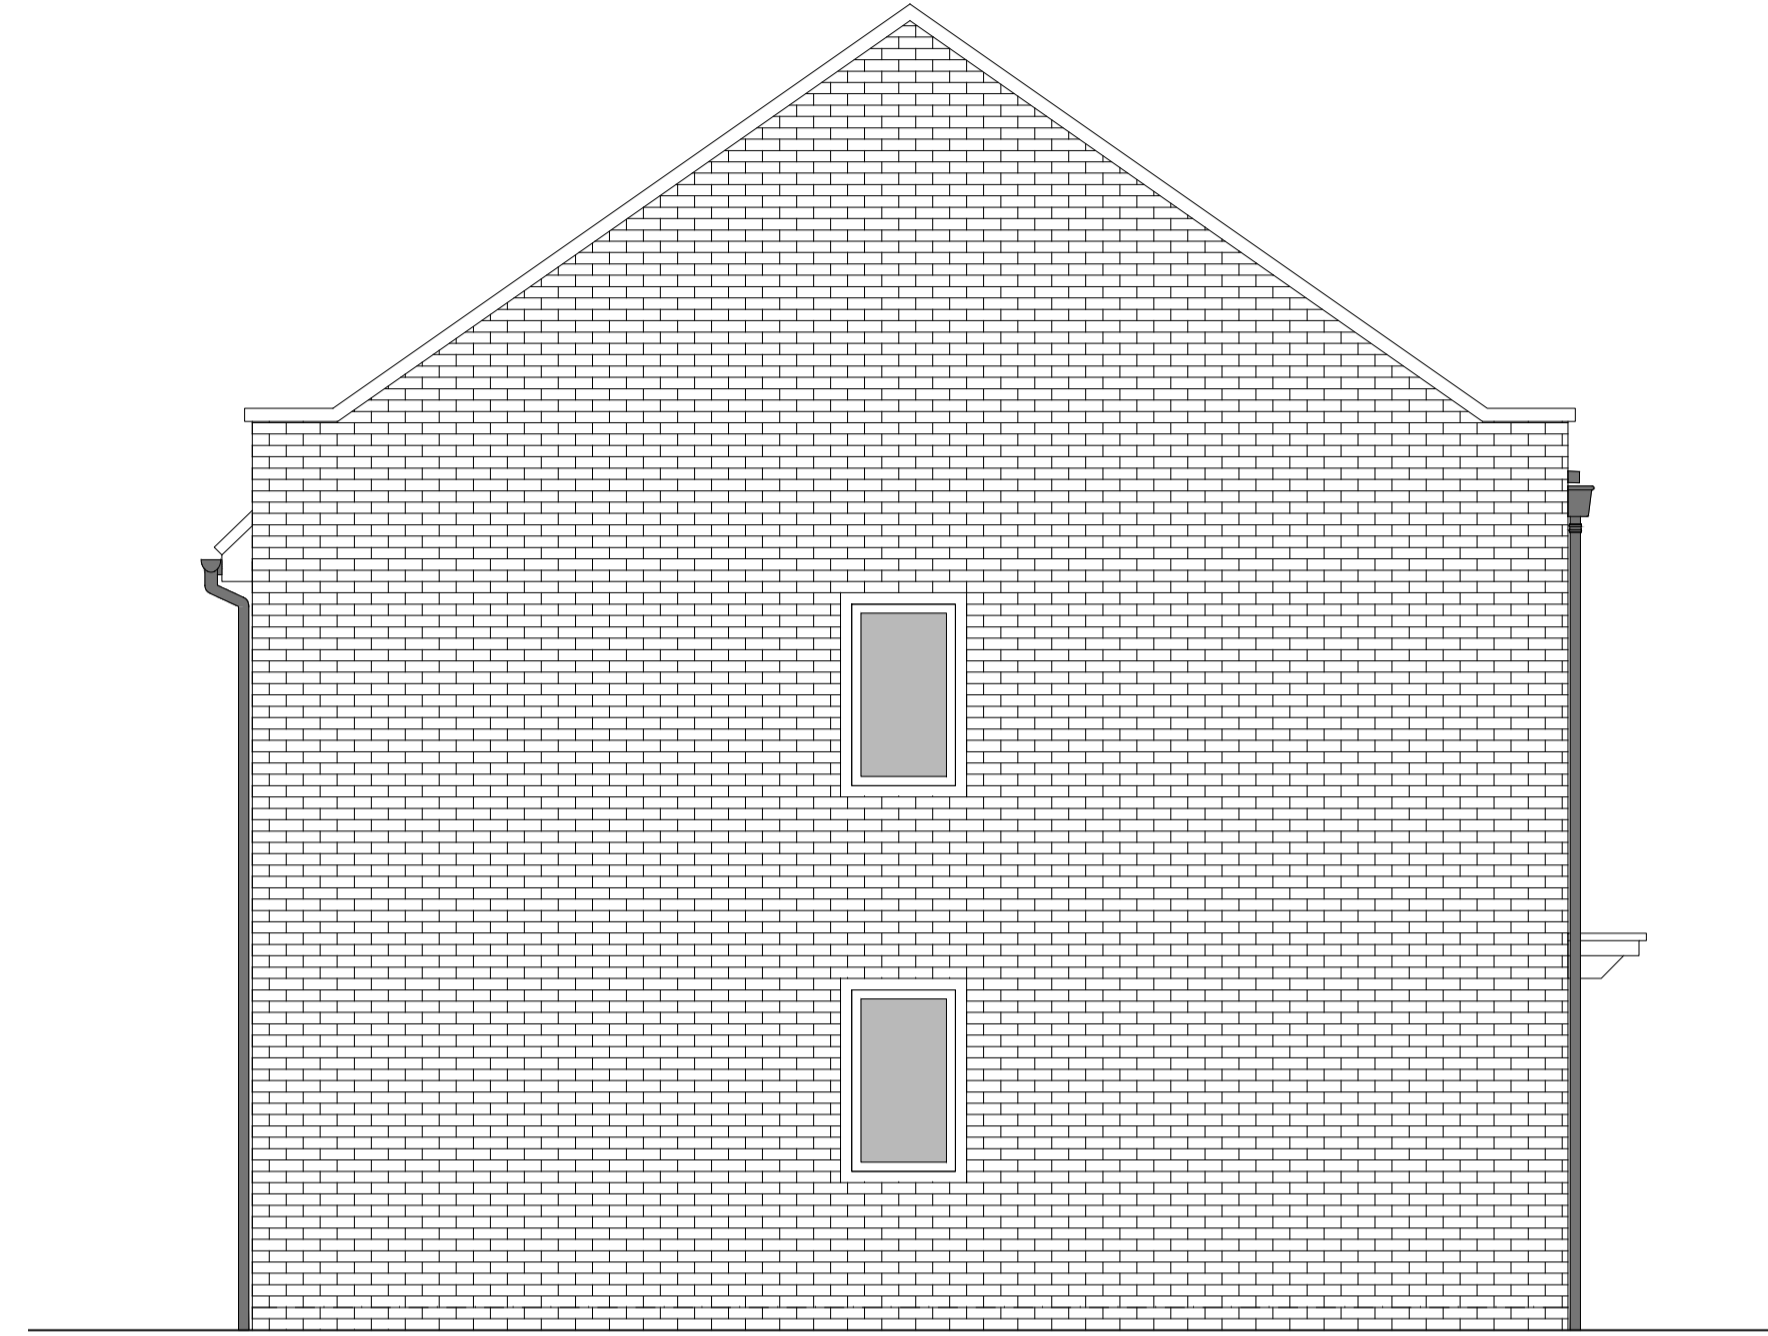


SIDE ELEVATION 1

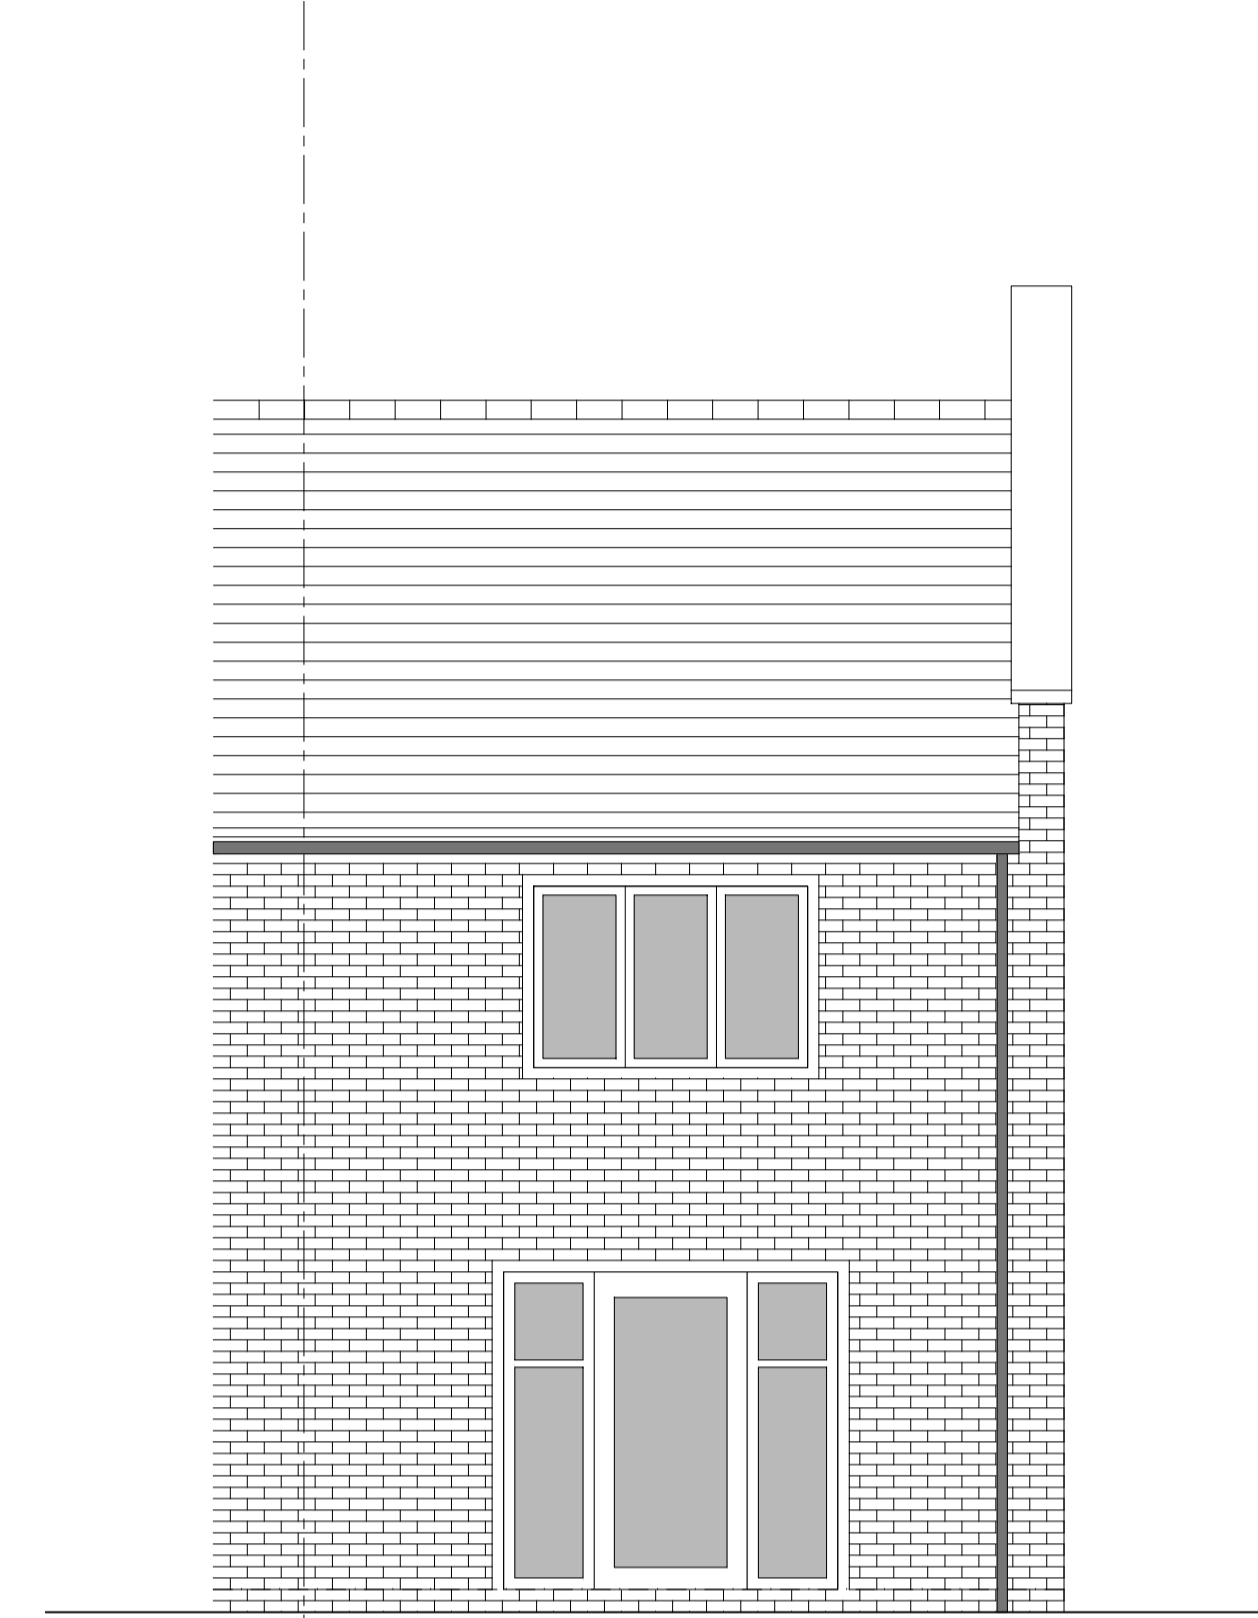


REAR ELEVATION

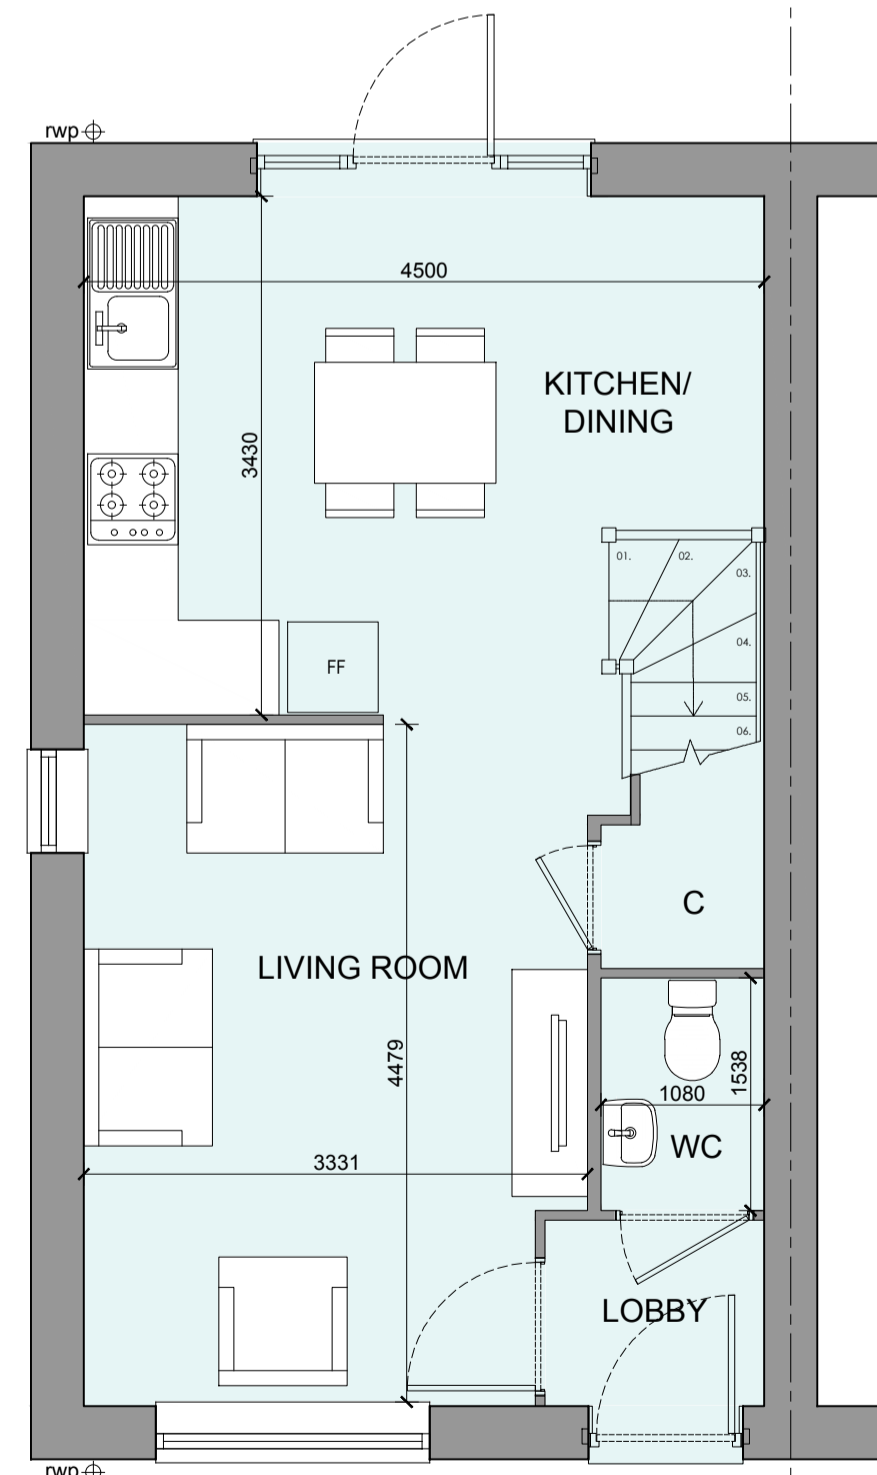

GROUND FLOOR PLAN

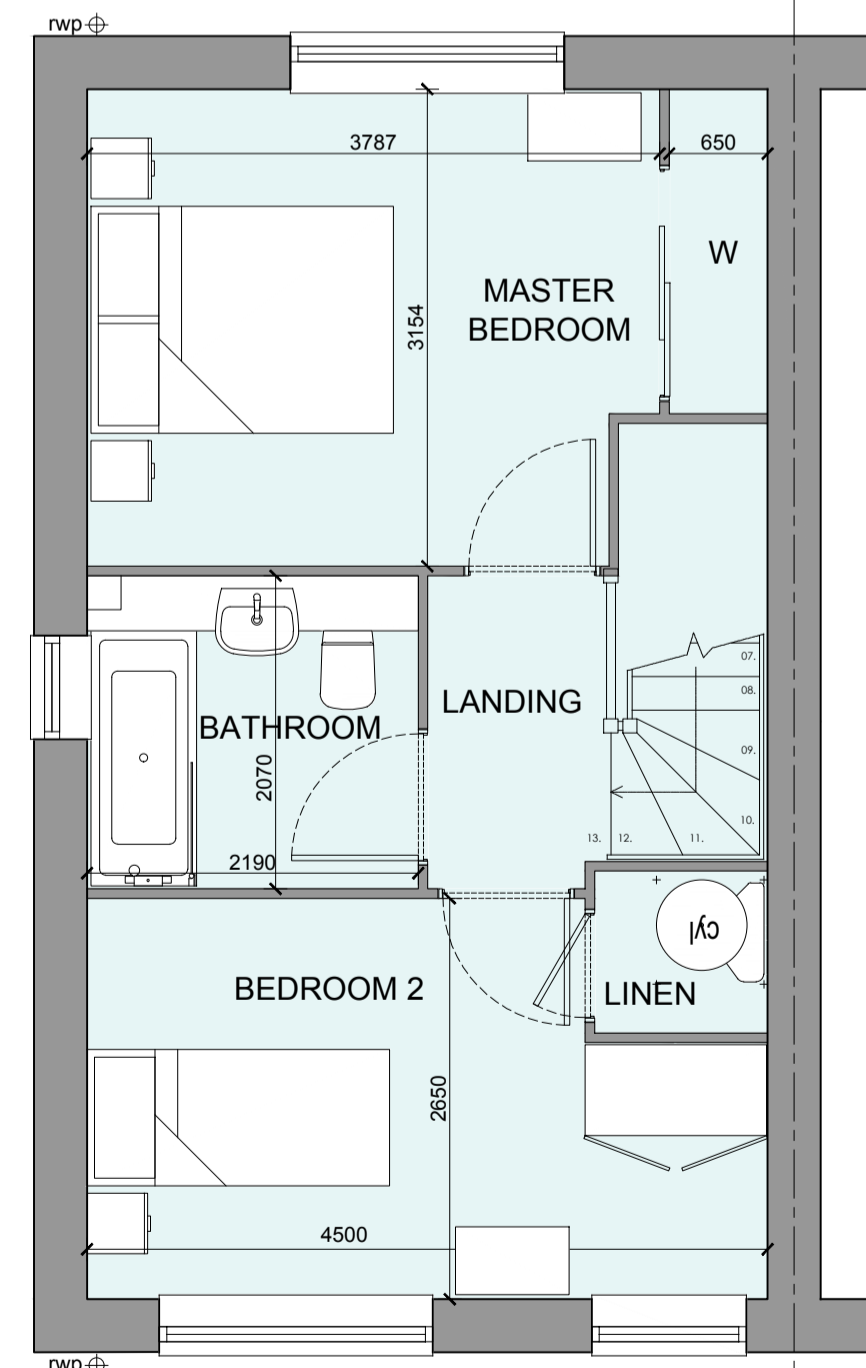

FIRST FLOOR PLAN

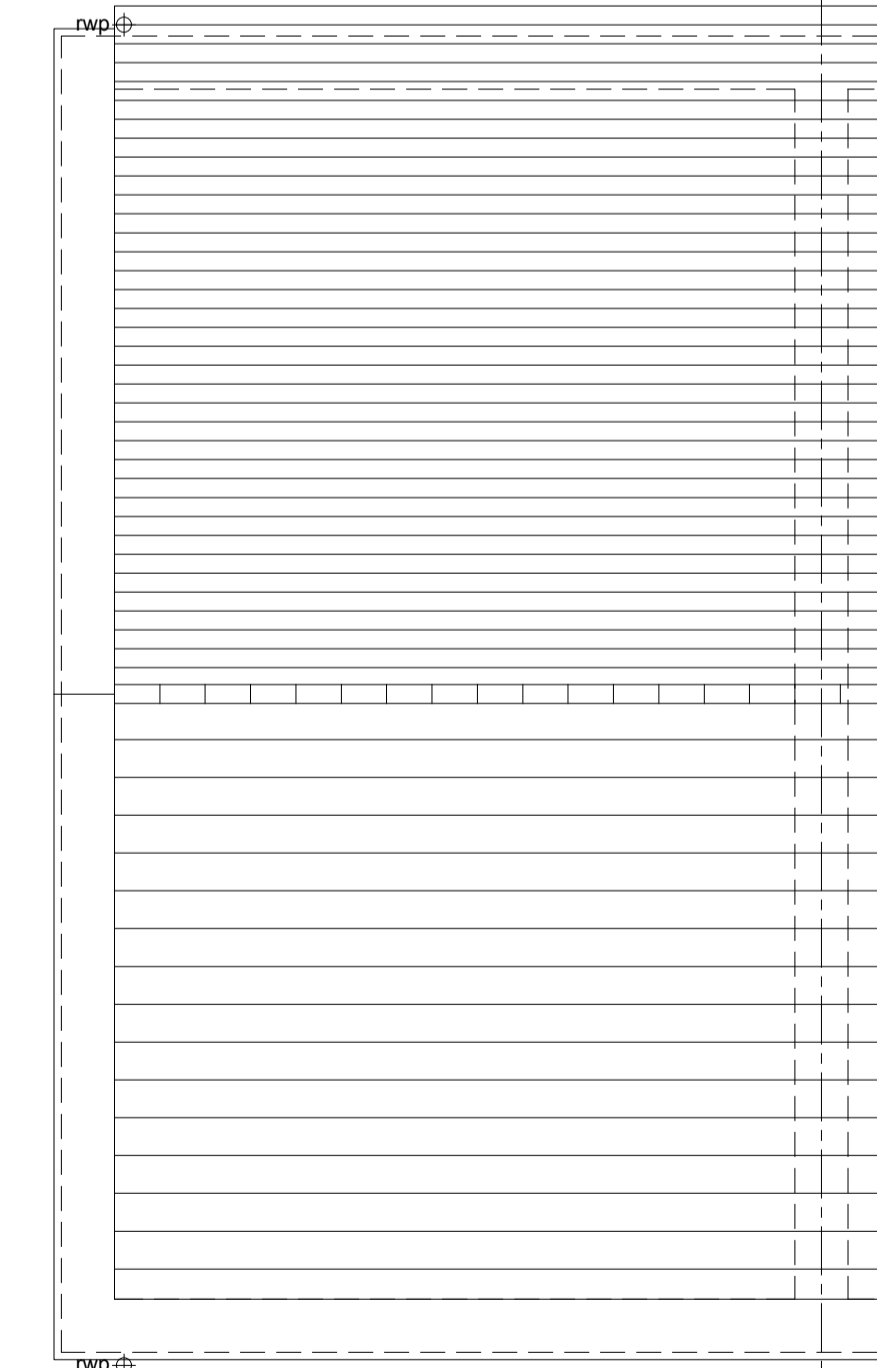

ROOF PLAN

| | | | |
|-----|----------|---|----------|
| Rev | Date | Amendment | Initials |
| D | 11-06-24 | Plot numbers updated | ZA |
| C | 23-04-24 | Front Elevation Windows aligned, Plot Numbers updated | CH |
| B | 09-02-24 | Plans and Schedule updated | AL |
| A | 29-08-23 | RWP, Parapet, Cladding, Flashing amended | CH |

Project:
OFFICERS' MEADOW
SHENFIELD
Client:
CROUDACE HOMES
Drawing:
HOUSE TYPE B2009M VARIANT 1
PLANS AND ELEVATIONS

Drawing no: 22.1643.515 Rev: D

Scale@A1: 1:50 Date: AUG'23 Drawn: L.B, M.F, CH Checked: YC

finc Architects Ltd
61-63 New London Road | Chelmsford | Essex | CM2 0ND
T: +44 (0)1245 933888
W: www.fincarchitects.com
E: company@fincarchitects.com

© Finc Architects Limited holds the copyright to all the information contained within this document and their written consent must be obtained before copying or using the data other than for the purpose it was originally supplied.
All dimensions and measurements to be checked on site.
Do not scale from this drawing. This drawing is to be printed in colour.

PLANNING

