

Key

Site Boundary

School Site Boundary

Affordable Housing

Custom Build Houses

Roof Tiles

R1: Red Tile

R2: Rustic Red Tile

R2: Brown Tile

R3: Slate Effect Tile

Bricks

B1: Buff Brick

B2: Red Brick

Render

Render supplier to be confirmed.

White Render Location on Site Plan

Half White Render Location on Site Plan

Timber Boarding

Black Eternit Cedral Boarding Location On Site Plan

Half Black Eternit Cedral Boarding Location On Site Plan

White Eternit Cedral Boarding Location On Site Plan

Half White Eternit Cedral Boarding Location On Site Plan

Grey vertical Boarding Location On Site Plan

Grey vertical Boarding Location On Site Plan

Metal Cladding

Green Cladding Location On Site Plan

Green Half Cladding Location On Site Plan

Fascia & Soffits

White uPVC.

Windows

White uPVC.


Grey uPVC.

Rainwater Goods

Black, half-round uPVC.

False Chimneys

False Chimney (Brickwork to match)

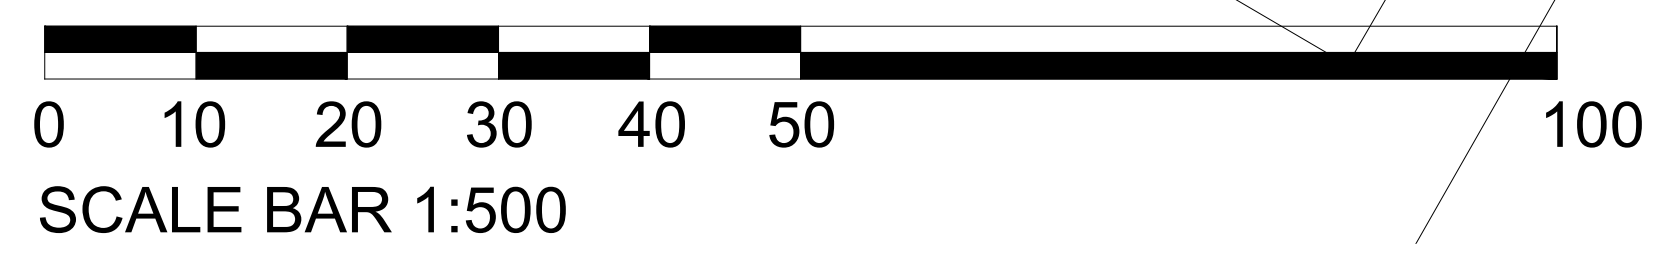

D24-04-24Updated for Layout Rev T, plot 195 updatedCH

C20-02-24Layout updatedAL

B05-02-24Layout updatedMF

A06-08-23Layout updatedYC

RevDateAmendmentInitials

Project:

OFFICERS' MEADOW

SHENFIELD

Client:

CROUDACE HOMES

Drawing:

PROPOSED MATERIALS PLAN - SOUTH

SOUTH OF THE SITE

Drawing no:

22.1643.201.2

Rev:

D

Scale@A0: 1:1000Date: JUNE 2023Drawn: LBChecked: AL

finc

FINC Architects Ltd61-63 New London Road | Chesham | Essex | SG9 0ND
T: +44 (0)1295 930960
M: 07529 930960
E: enquiry@fincarchitects.com

© FINC Architects Limited holds the copyright to all the information contained within this document and their written consent must be obtained before copying or using the data other than for the purpose it was originally supplied.

All dimensions and measurements to be checked on site.

Do not scale from this drawing. This drawing is to be printed in colour.

PLANNING