


OFFICERS' MEADOW, SHENFIELD
HOUSE TYPE A2708M VARIANT 5 - PLANS AND ELEVATIONS

HOUSETYPE VARIATIONS


PLOT NUMBERS:	AS DRAWN	- 200, 202, 204, 207, 209
	HANDED	- 201, 203, 205, 208, 210
MATERIALS:	WALLS	- BRICK
	WALLS (TREATMENT)	- BRICK
	FENESTRATION	- UPVC
	OBSCURE WINDOWS	- BATHROOMS & ENSUITES
	EXTERNAL DOORS	- UPVC
	OBSCURE DOORS	- N/A
	ROOF	- TILE
GUTTERING & DOWNPIPES	- UPVC	
	FASCIA & SOFFITS	- UPVC
WINDOW OMISSION*:	PLOT(S)	- N/A
AREA OF UNIT (GIA):	74.9sqm	855sqft
B. REGS PART M:	M4(2)	
NDSS COMPLIANT:	YES	
CHARACTER AREA:	GREEN EDGE	




FRONT ELEVATION

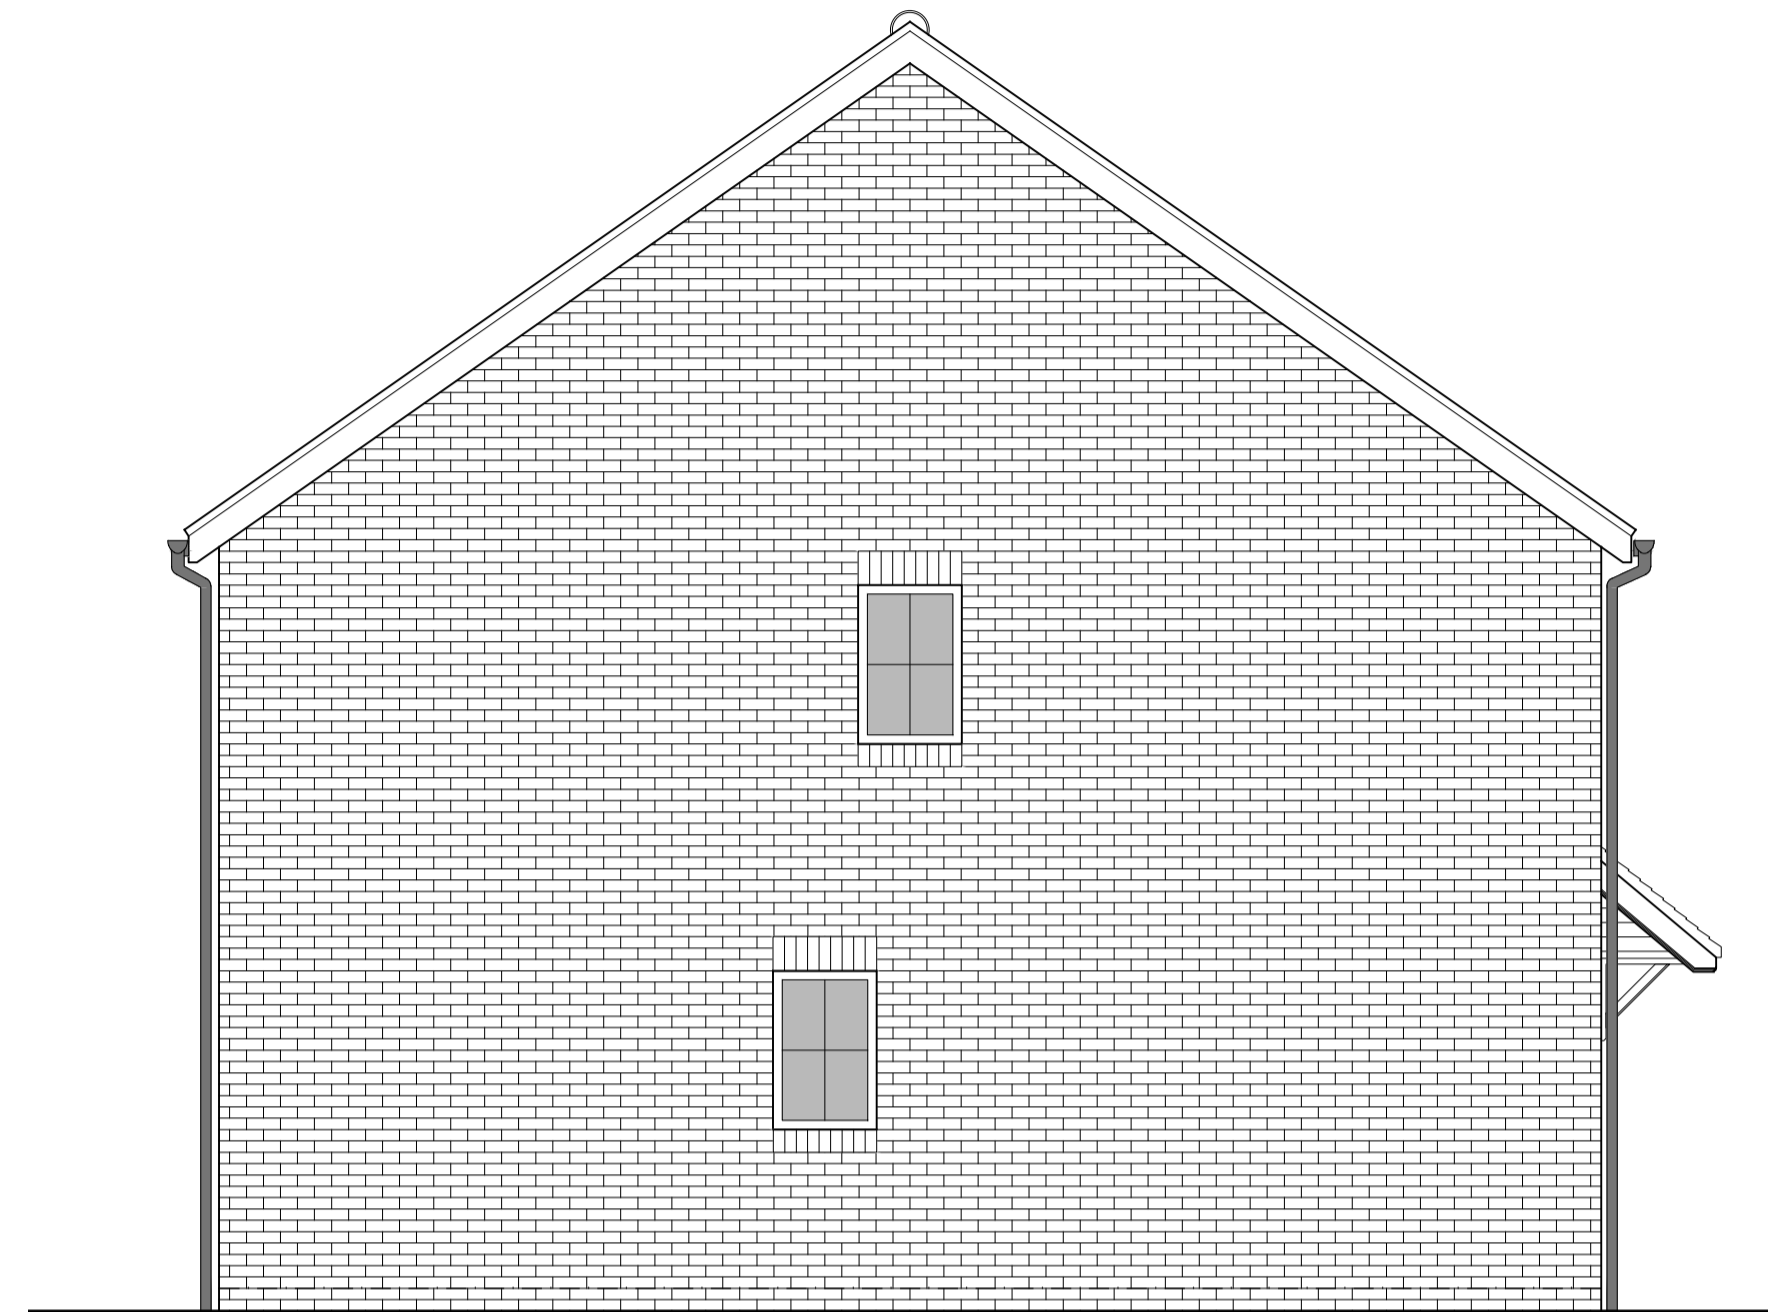


SIDE ELEVATION 1

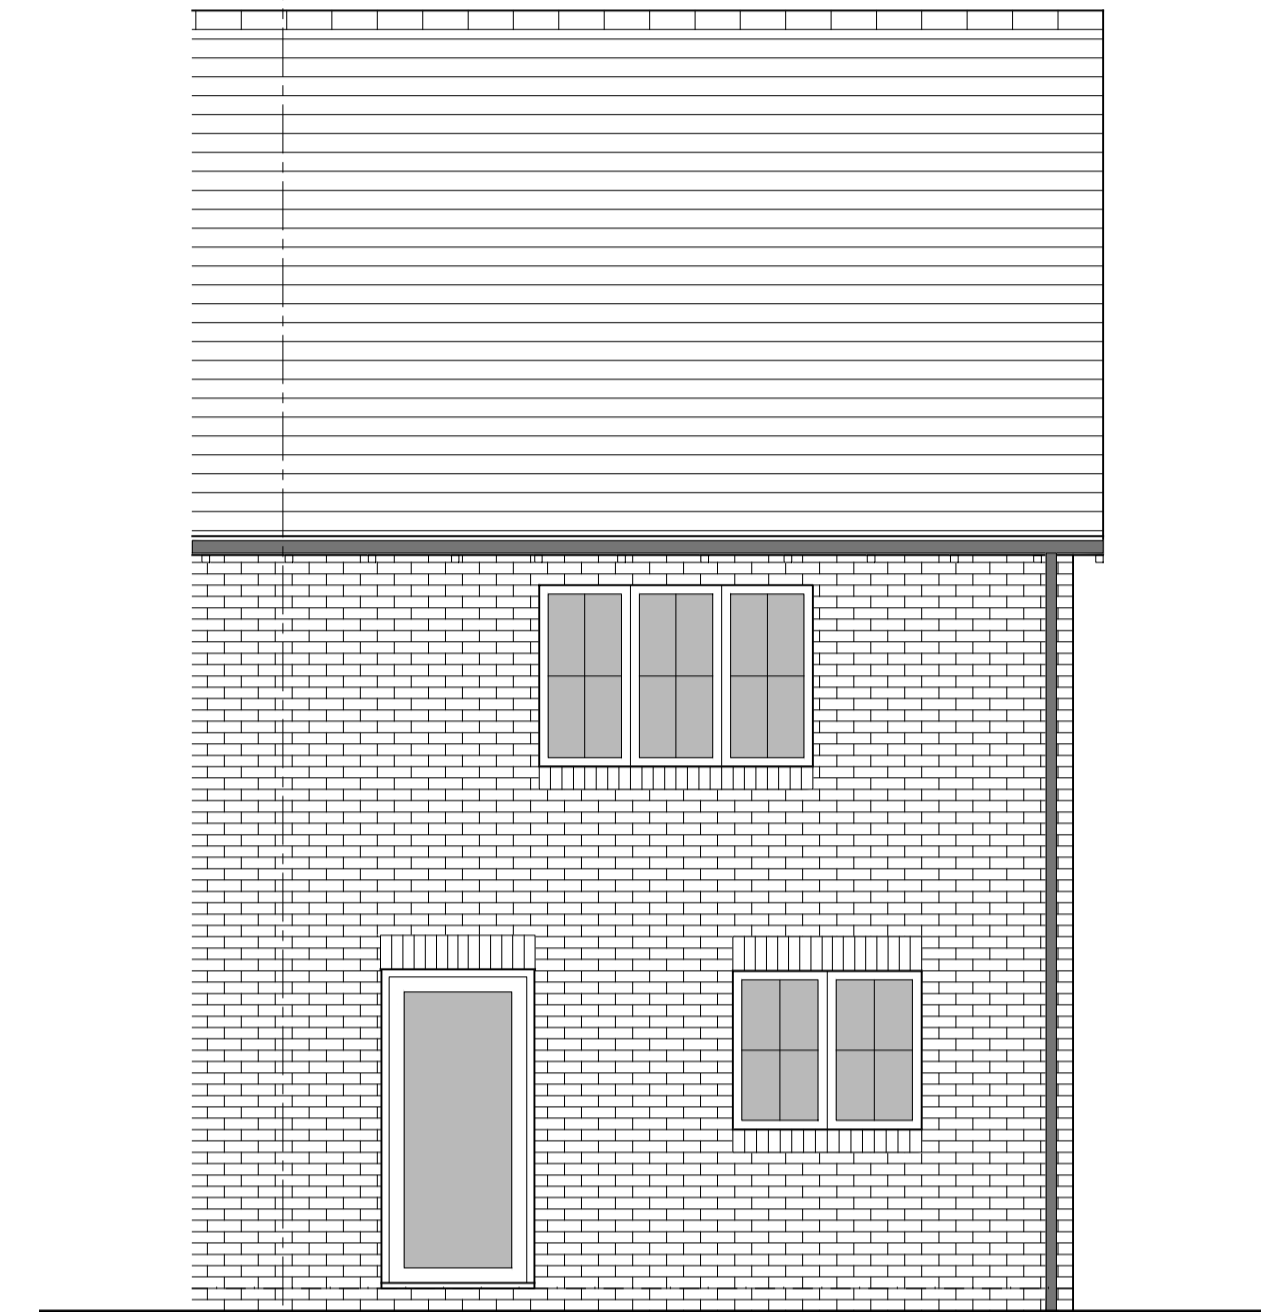


REAR ELEVATION

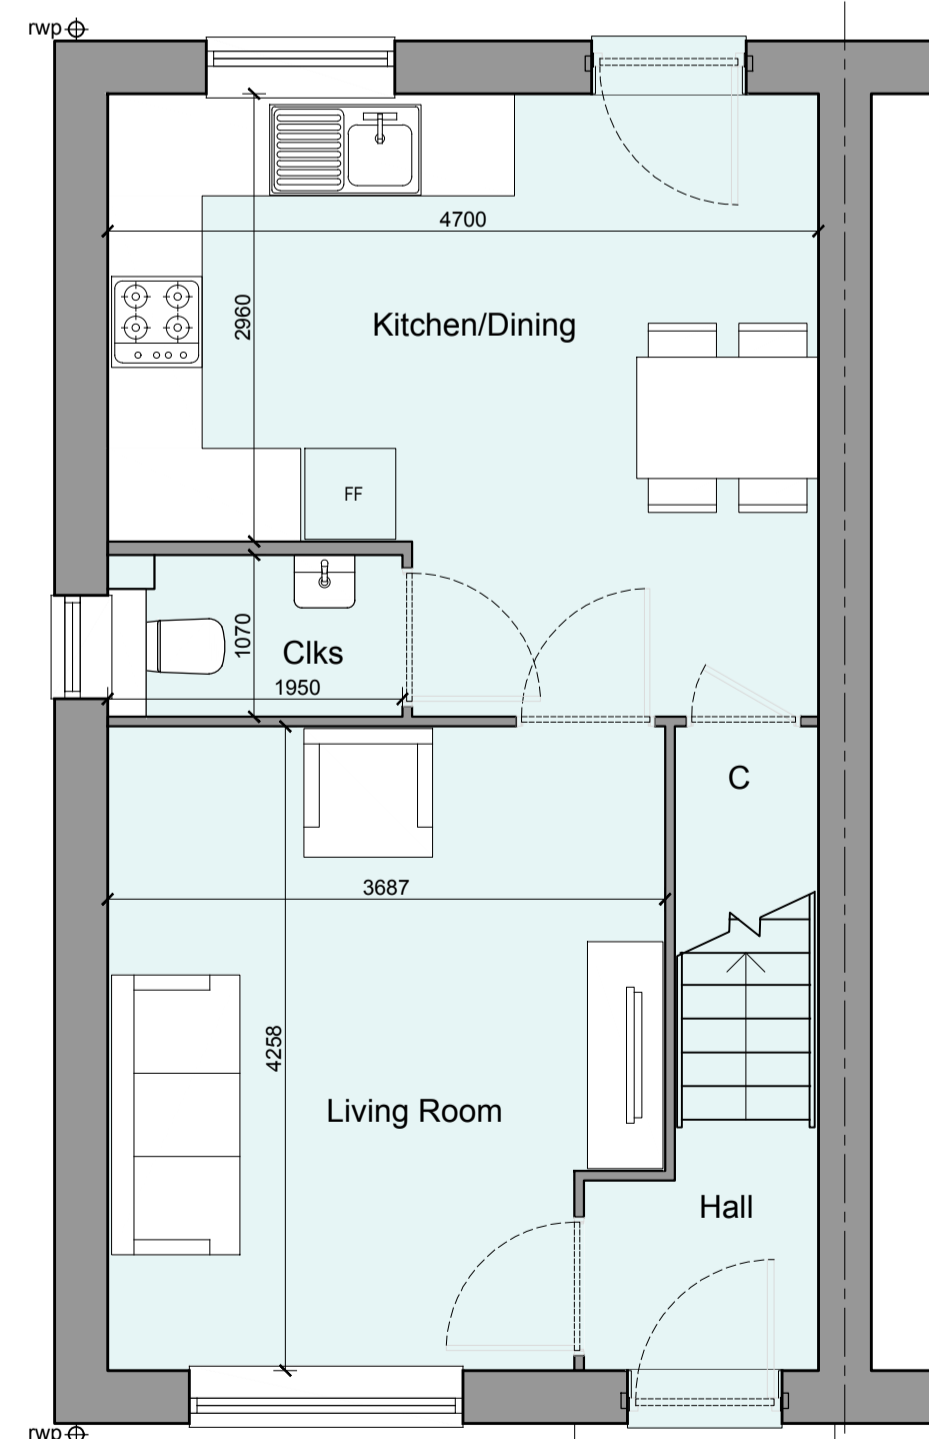

GROUND FLOOR PLAN

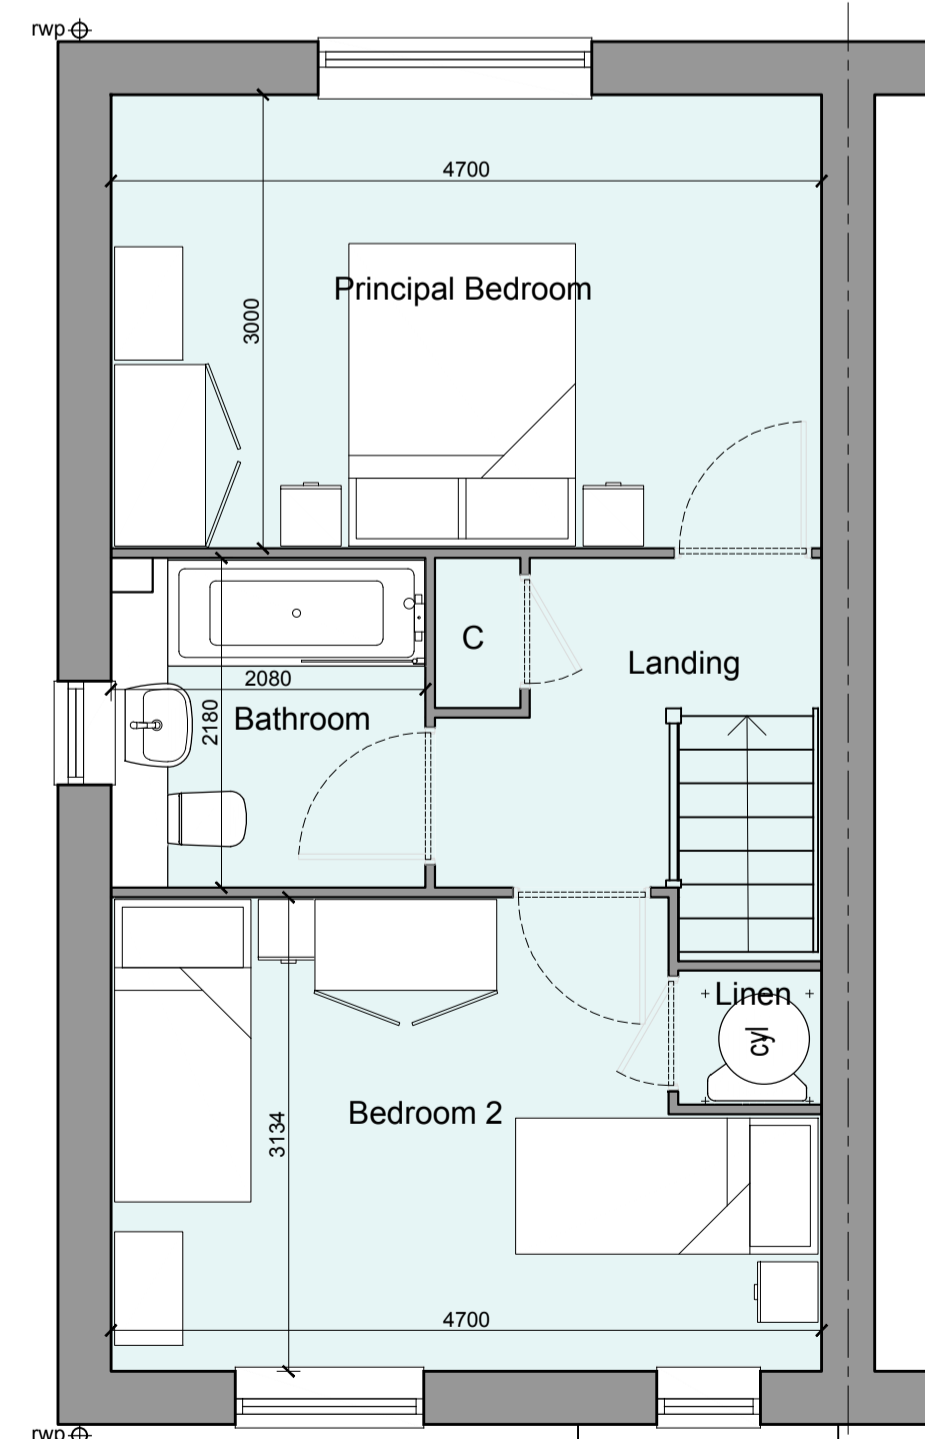

FIRST FLOOR PLAN

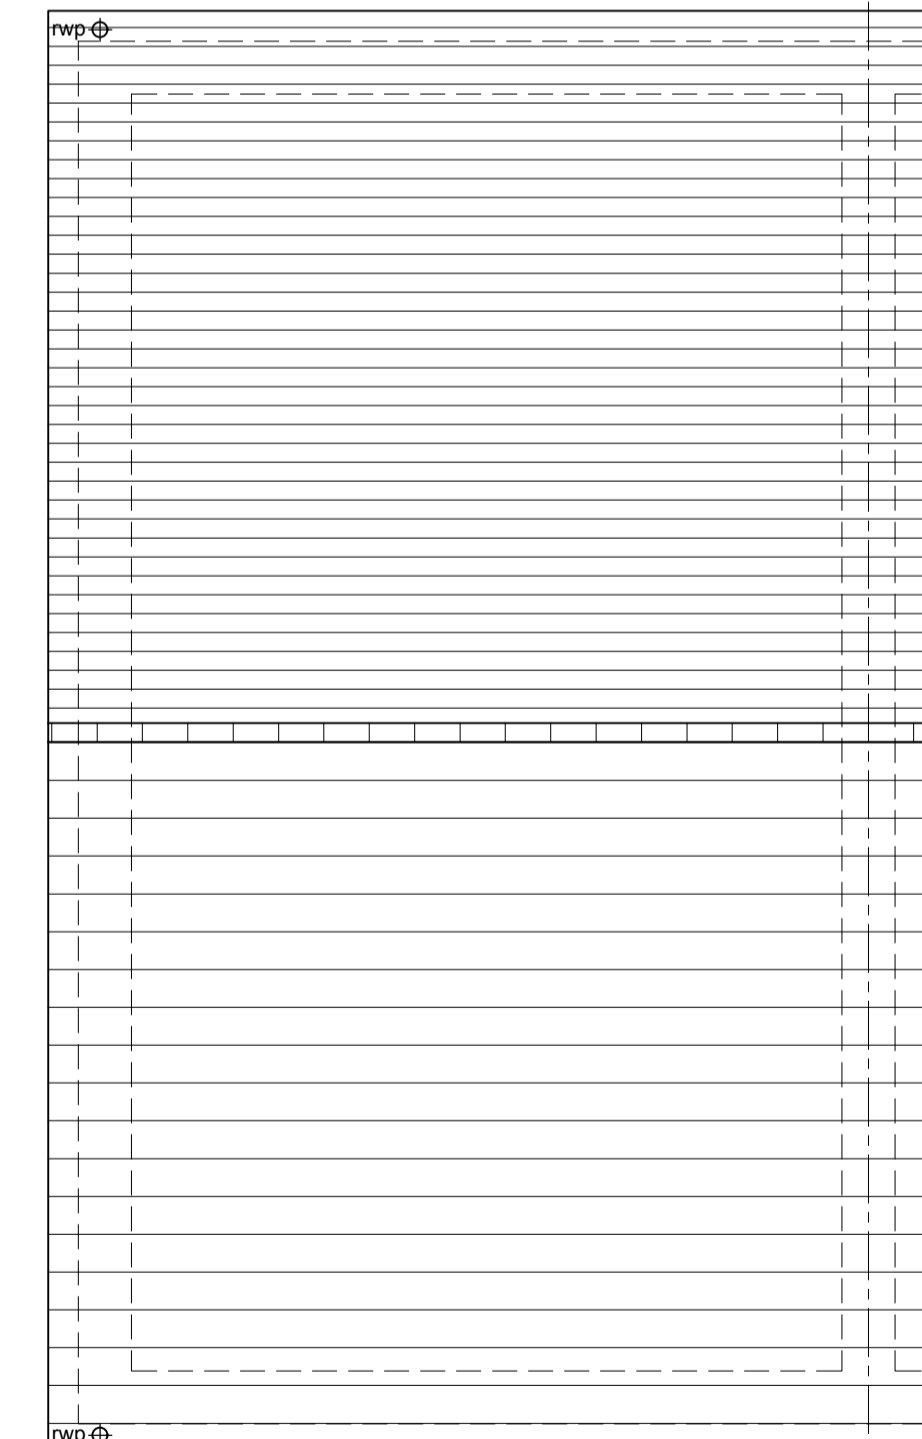

ROOF PLAN

Rev	Date	Amendment	Initials
D	24-04-24	Plot Numbers Updated	AL
C	09-02-24	Plans and Schedule updated	AL
B	29-08-23	Porch changed to Lean to Porch	CH
A	23-08-23	House Types Updated to latest Schedule	CH

Project:
OFFICERS' MEADOW
SHENFIELD
Client:
CROUDACE HOMES
Drawing:
HOUSE TYPE A2708M VARIANT 5
PLANS AND ELEVATIONS

Drawing no: 22.1643.504 Rev: D

Scale@A1: 1:50 Date: AUG'23 Drawn: AL Checked: YC

finc Architects Ltd
61-63 New London Road | Chelmsford | Essex | CM2 0ND
T: +44 (0)1245 933888
W: www.fincarchitects.com
E: company@fincarchitects.com

© Finc Architects Limited holds the copyright to all the information contained within this document and their written consent must be obtained before copying or using the data other than for the purpose it was originally supplied.
All dimensions and measurements to be checked on site.
Do not scale from this drawing. This drawing is to be printed in colour.

PLANNING



SCALE 1:50