


OFFICERS' MEADOW, SHENFIELD  
HOUSE TYPE B3016M VARIANT 3 - PLANS AND ELEVATIONS

HOUSETYPE VARIATIONS		
PLOT NUMBERS:	AS DRAWN	- 223
	HANDED	-
MATERIALS:	WALLS	- BRICK
	WALLS (TREATMENT)	- TIMBER
	FENESTRATION	- UPVC
	OBSURE WINDOWS	- BATHROOMS & ENSUITES
	EXTERNAL DOORS	- UPVC
	OBSURE DOORS	- N/A
	ROOF	- TILE
	GUTTERING & DOWNPIPES	- UPVC
	FASCIA & SOFFITS	- UPVC
WINDOW OMISSION*:	PLOT(S)	- N/A
AREA OF UNIT (GIA):	96.3sqm	1037sqft
B. REGS PART M:	M4(2)	
NDSS COMPLIANT:	YES	
CHARACTER AREA:	MEWS	



FRONT ELEVATION

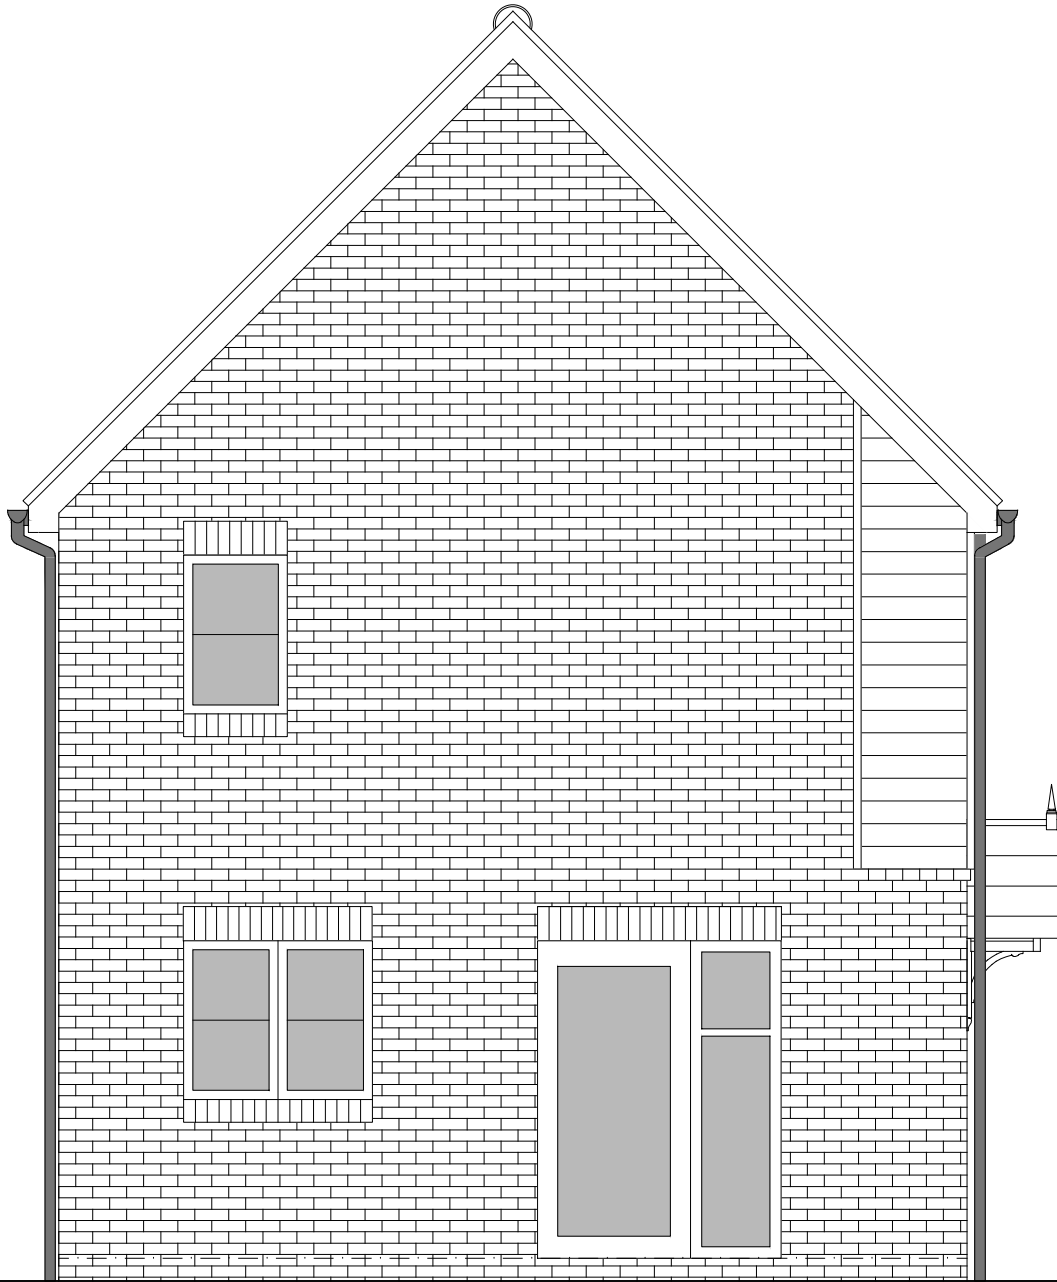


SIDE ELEVATION 1




SIDE ELEVATION 2




REAR ELEVATION

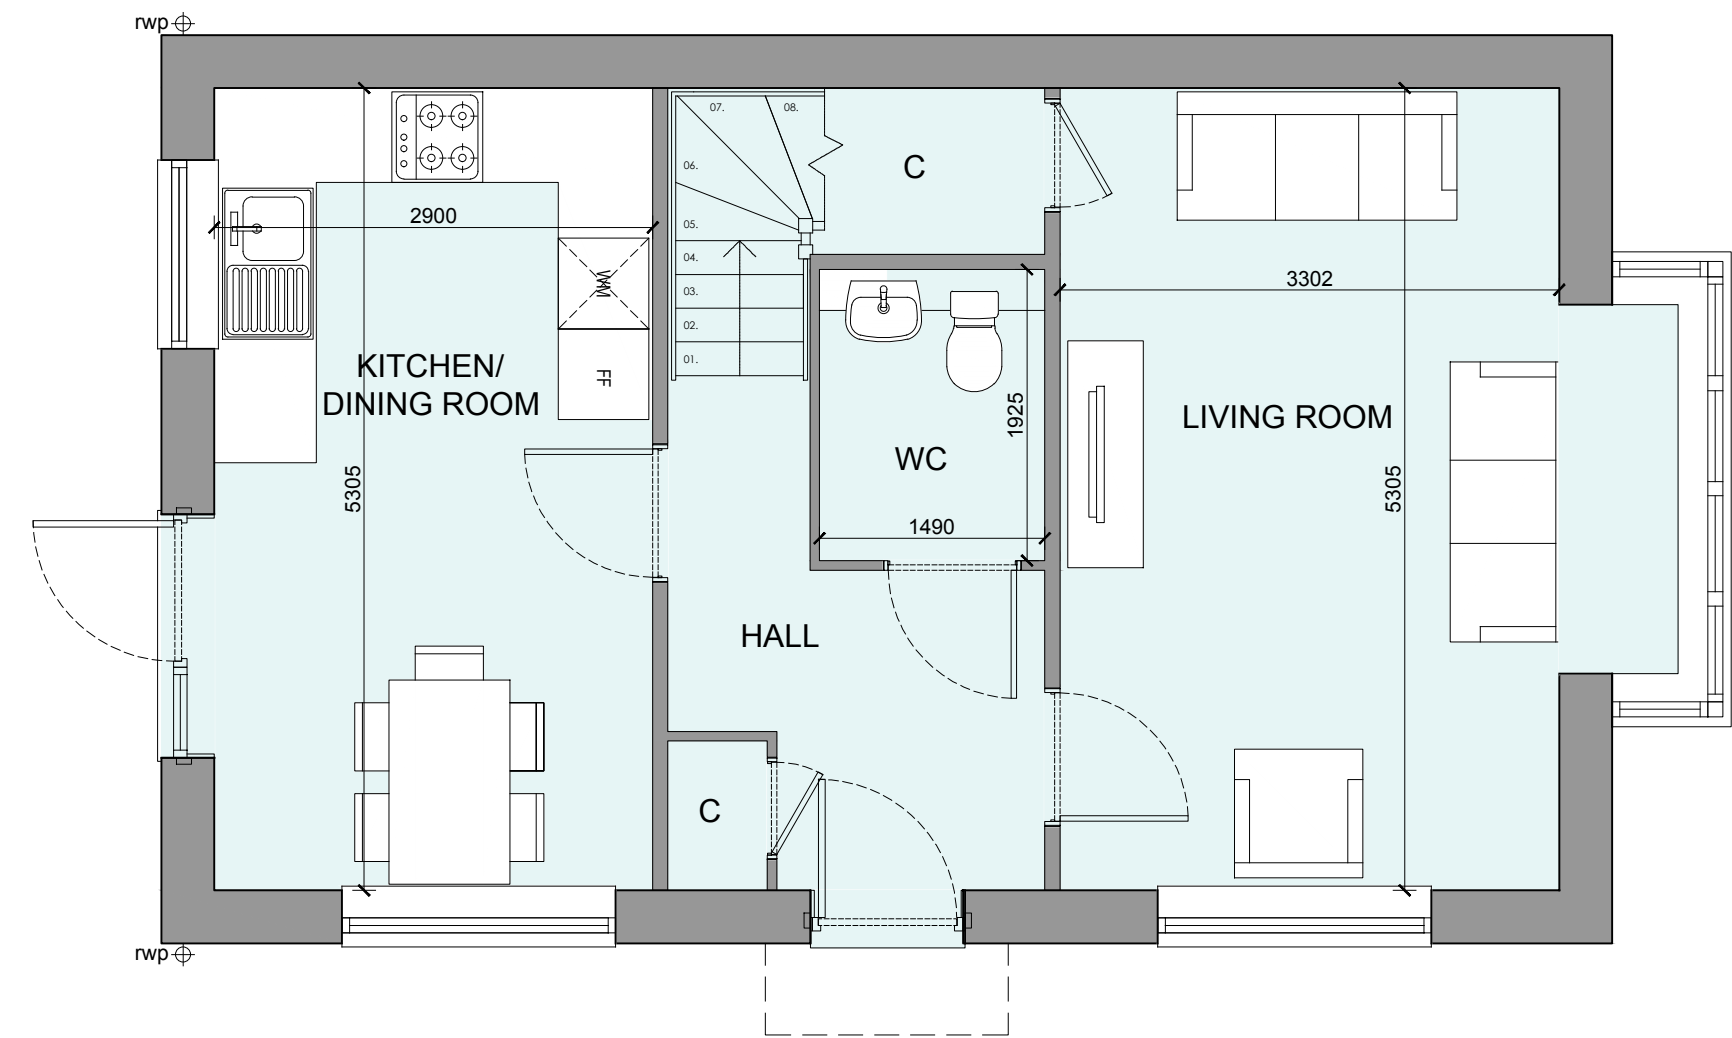

GROUND FLOOR PLAN

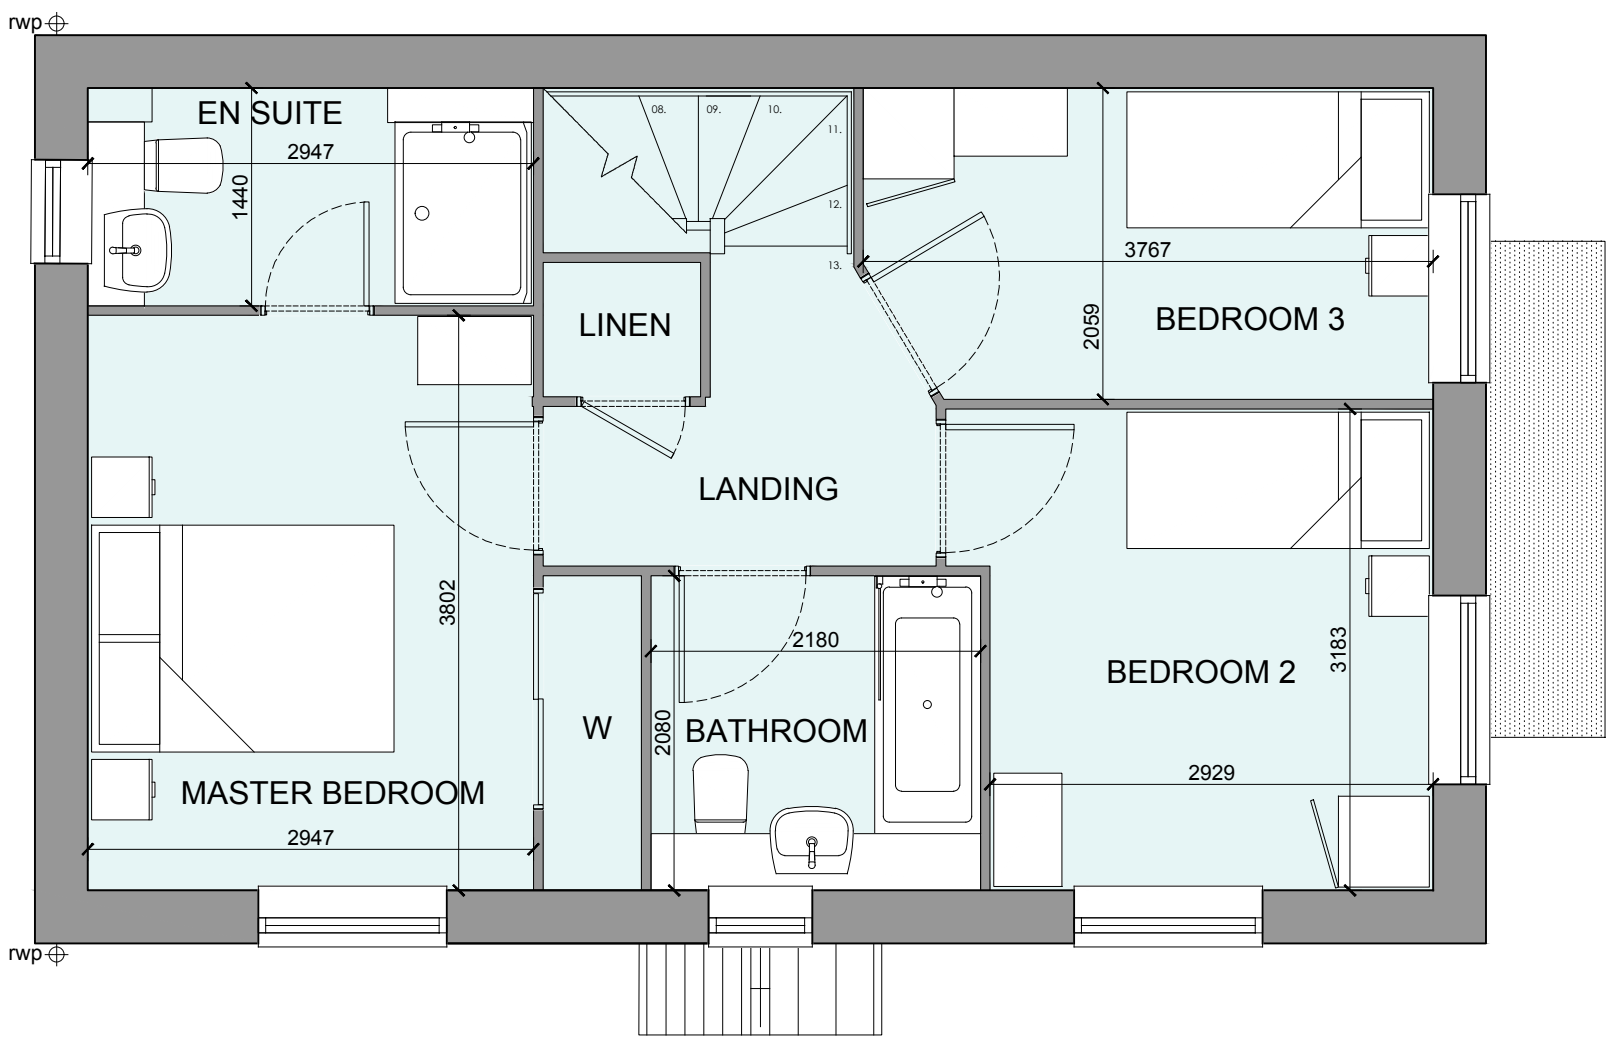

FIRST FLOOR PLAN

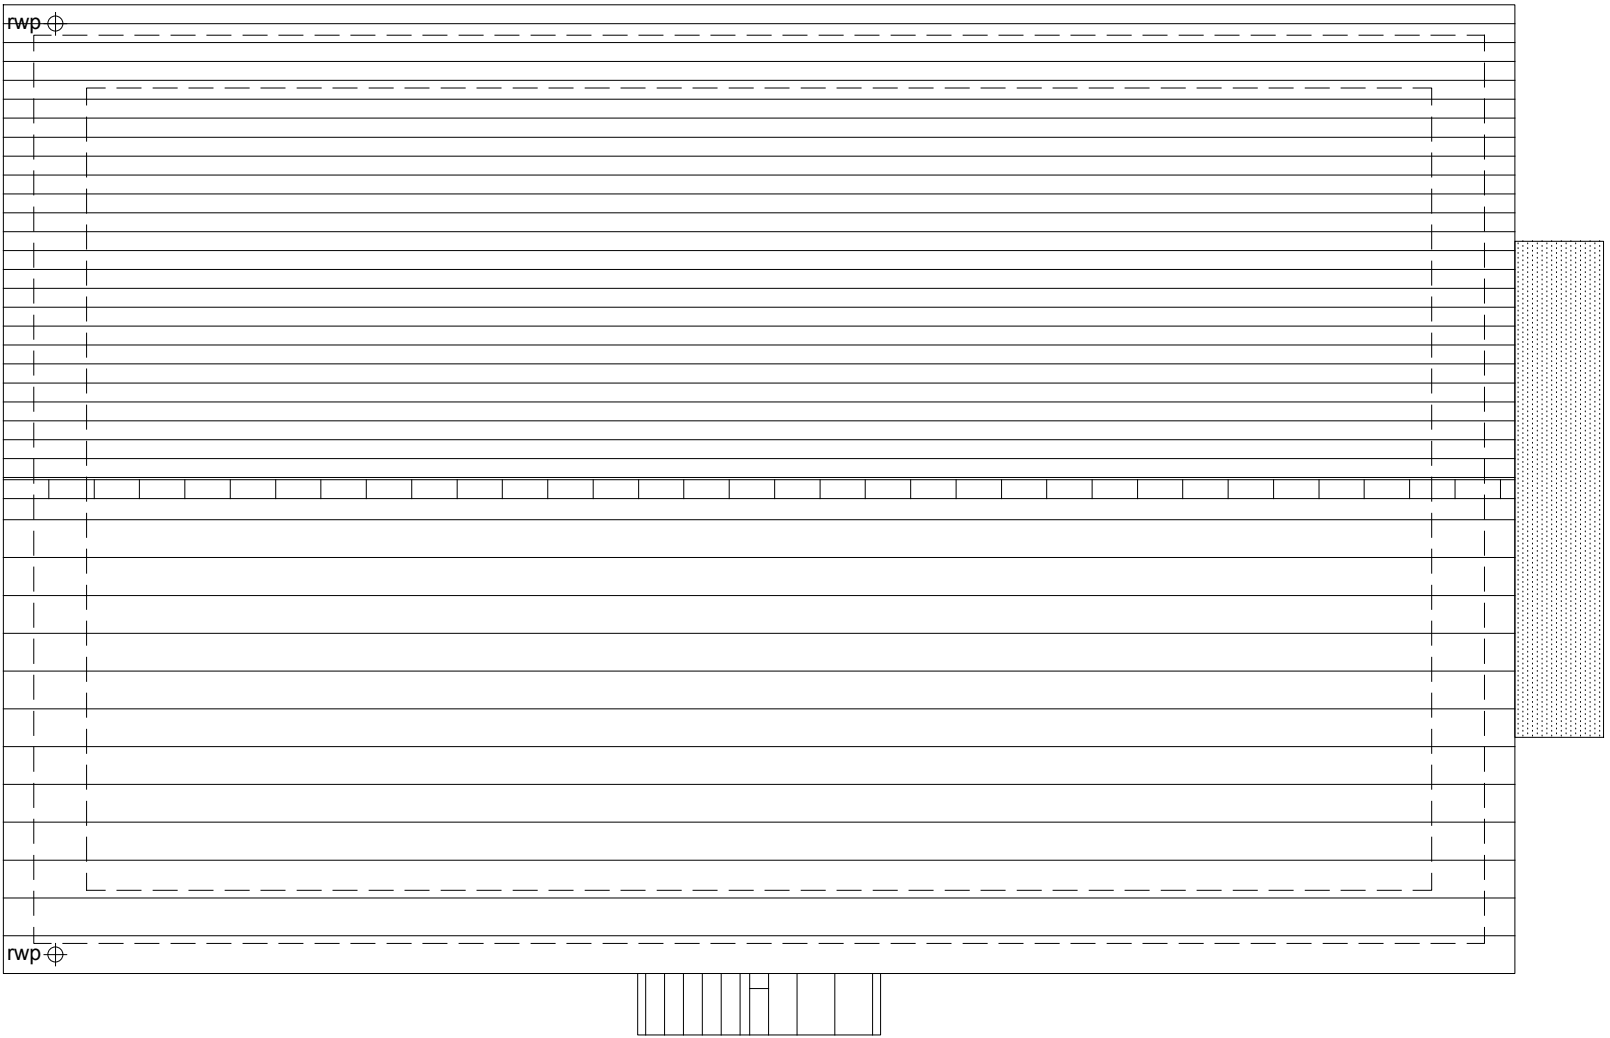

ROOF PLAN

C	09-02-24	Plans and Schedule updated	AL
B	29-08-23	Eaves, Shadows, Flashing amended	CH
A	23-08-23	House Types Updated to latest Schedule	CH
Rev	Date	Amendment	Initials

Project:  
OFFICERS' MEADOW  
SHENFIELD

Client:  
CROUDACE HOMES

Drawing:  
HOUSE TYPE B3016M VARIANT 3  
PLANS AND ELEVATIONS

Drawing no: 22.1643.532 Rev: C

Scale@A1: 1:50 Date: AUG'23 Drawn:LB,MF,CH Checked: YC

**finc** Architects Ltd  
61-63 New London Road | Chelmsford | Essex | CM2 0ND  
T: +44 (0)1245 933988  
W: www.fincarchitects.com  
E: company@fincarchitects.com

**Disclaimers:**  
© Finc Architects Limited holds the copyright to all the information contained within this document and their written consent must be obtained before copying or using the data other than for the purpose it was originally supplied.  
All dimensions and measurements to be checked on site.  
Do not scale from this drawing. This drawing is to be printed in colour.

0 0.5 1 2 3 4 5m  
SCALE 1:50

PLANNING