

OFFICERS' MEADOW, SHENFIELD


HOUSE TYPE B3017M VARIANT 5 - PLANS AND ELEVATIONS

HOUSETYPE VARIATIONS


PLOT NUMBERS:	AS DRAWN	- 184, 213
	HANDED	- 183, 212
MATERIALS:	WALLS	- BRICK
	WALLS (TREATMENT)	- BRICK
	FENESTRATION	- UPVC
	OBSOLETE WINDOWS	- W.C. BATHROOM & ENSUITE
	EXTERNAL DOORS	- UPVC
	OBSOLETE DOORS	- N/A
	ROOF	- TILE
WINDOW OMISSION*:	GUTTERING & DOWNPIPES	- UPVC
	FASCIA & SOFFITS	- UPVC
AREA OF UNIT (GIA):	PLOT(S)	- N/A
B. REGS PART M:	99.2sqm	1068sqft
NDSS COMPLIANT:	M4(2)	
CHARACTER AREA:	YES	
	GREEN EDGE	




FRONT ELEVATION

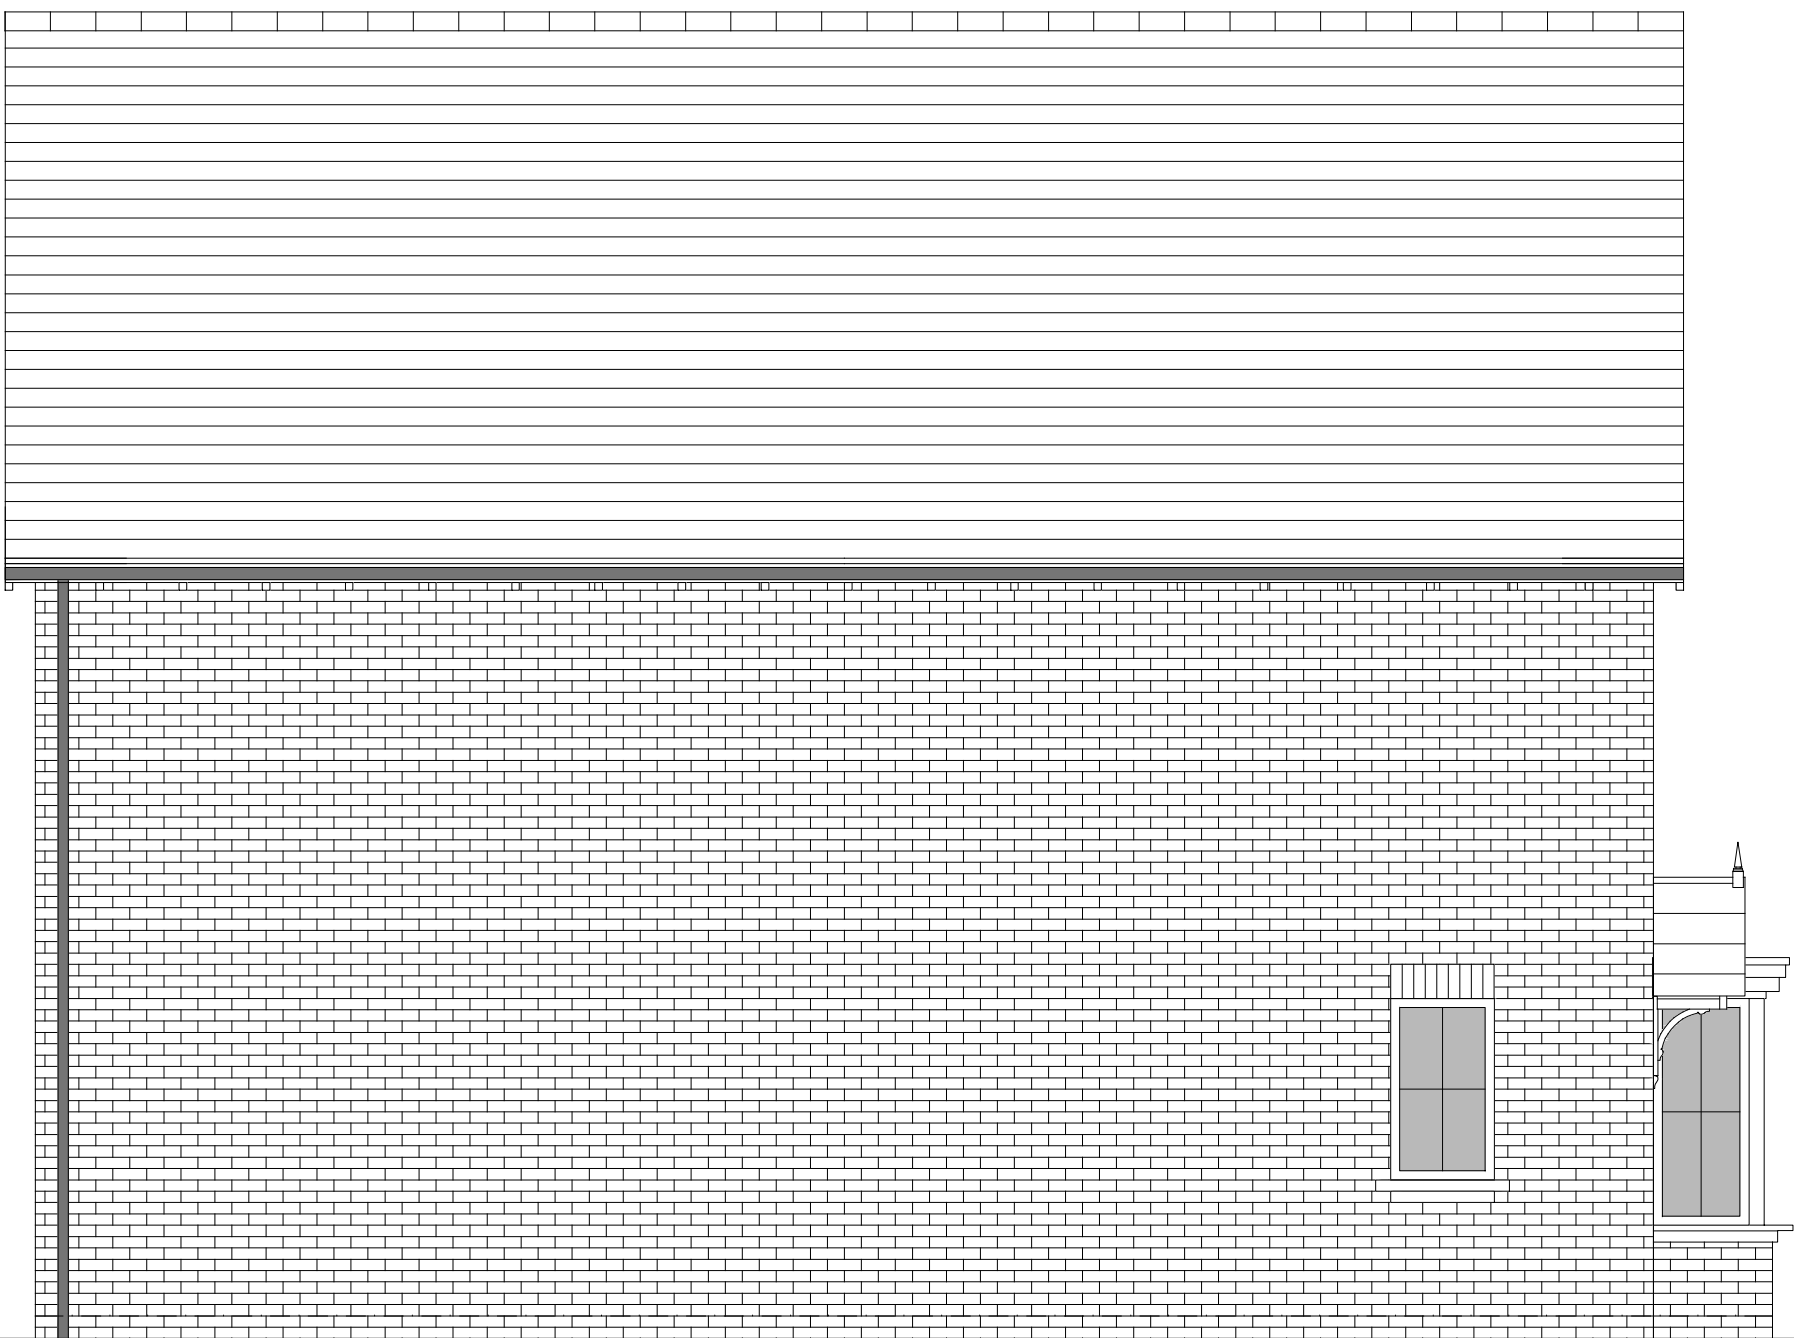


SIDE ELEVATION 1

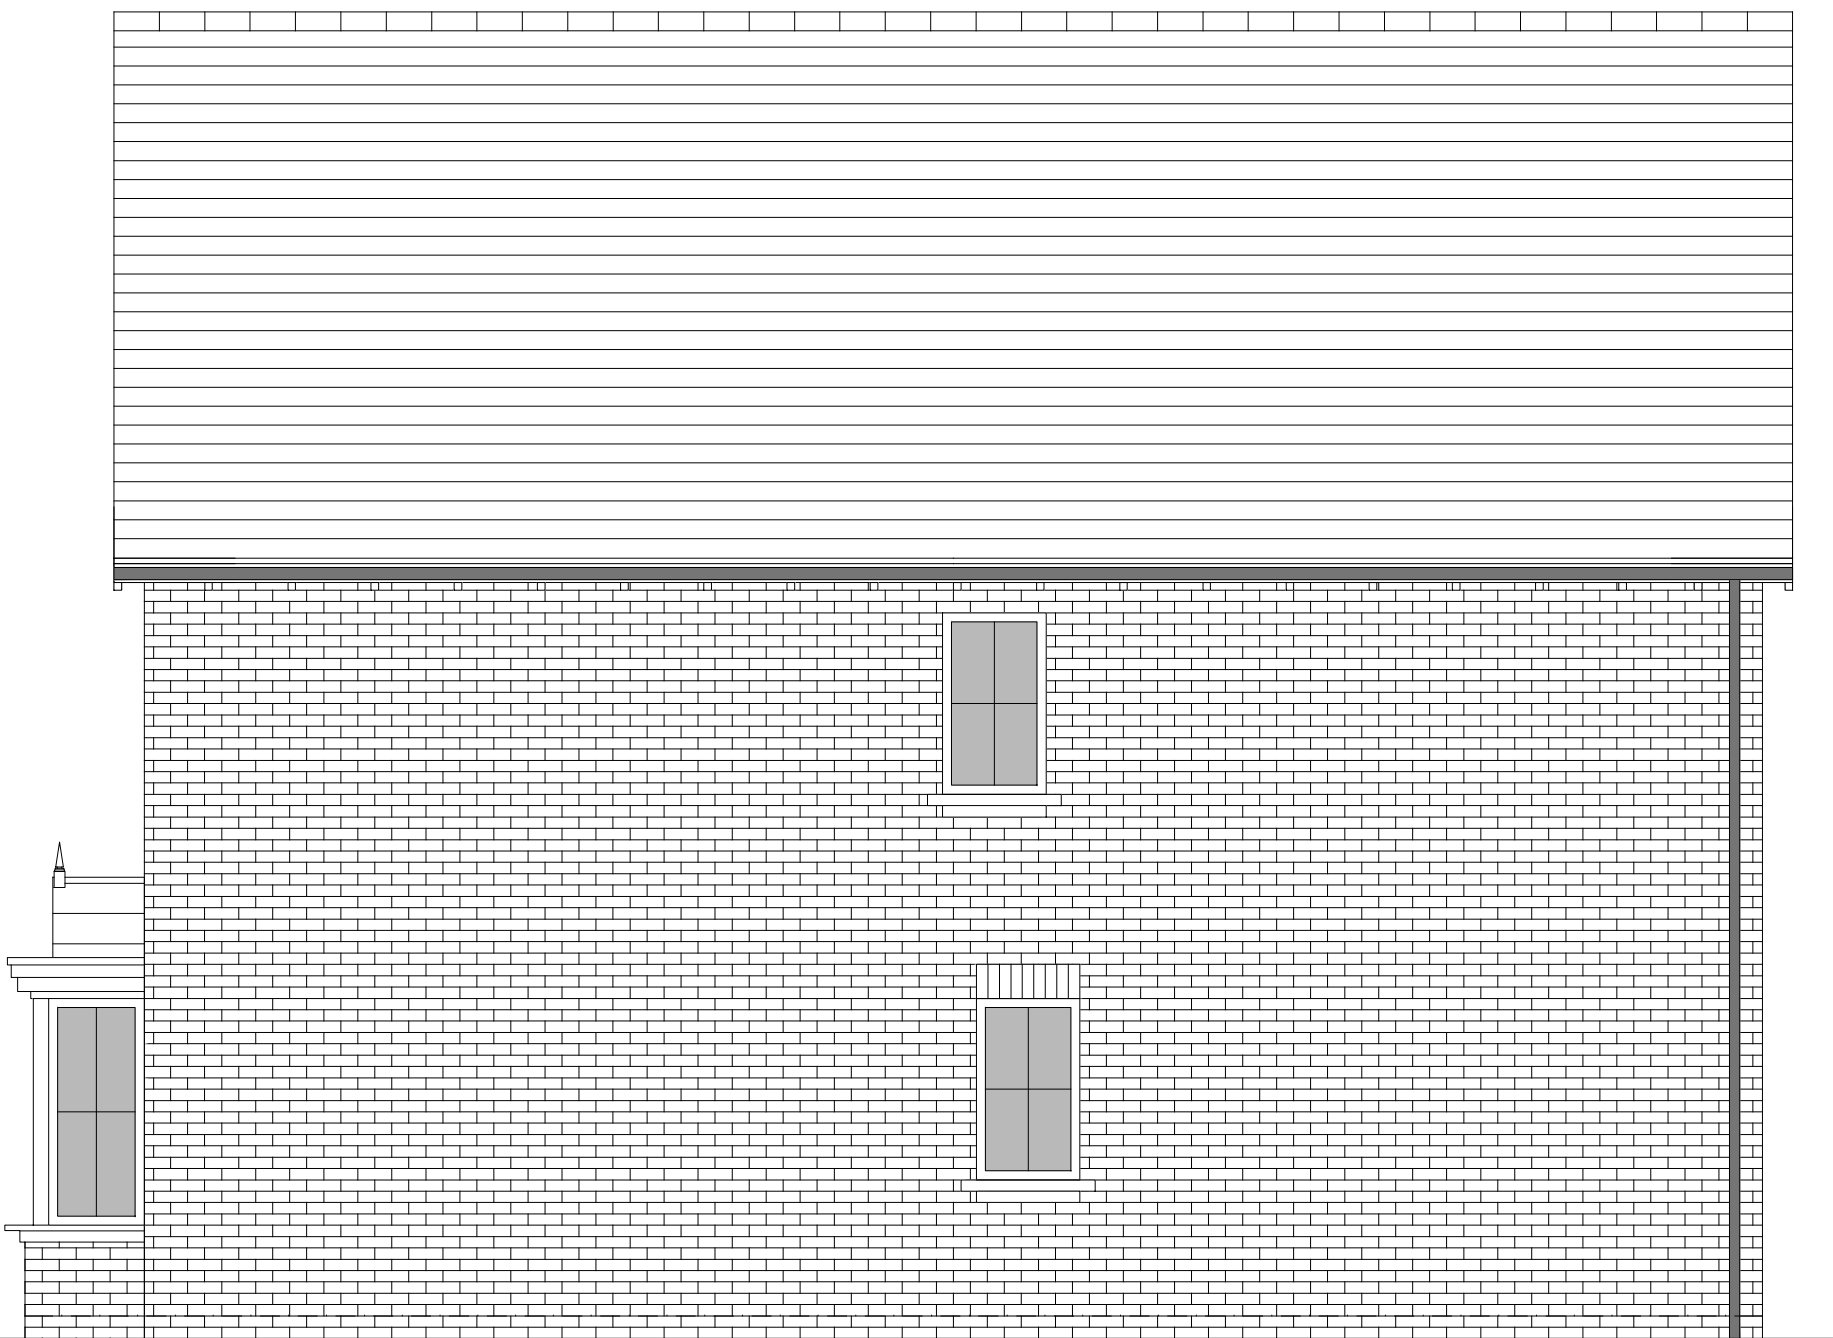


SIDE ELEVATION 2

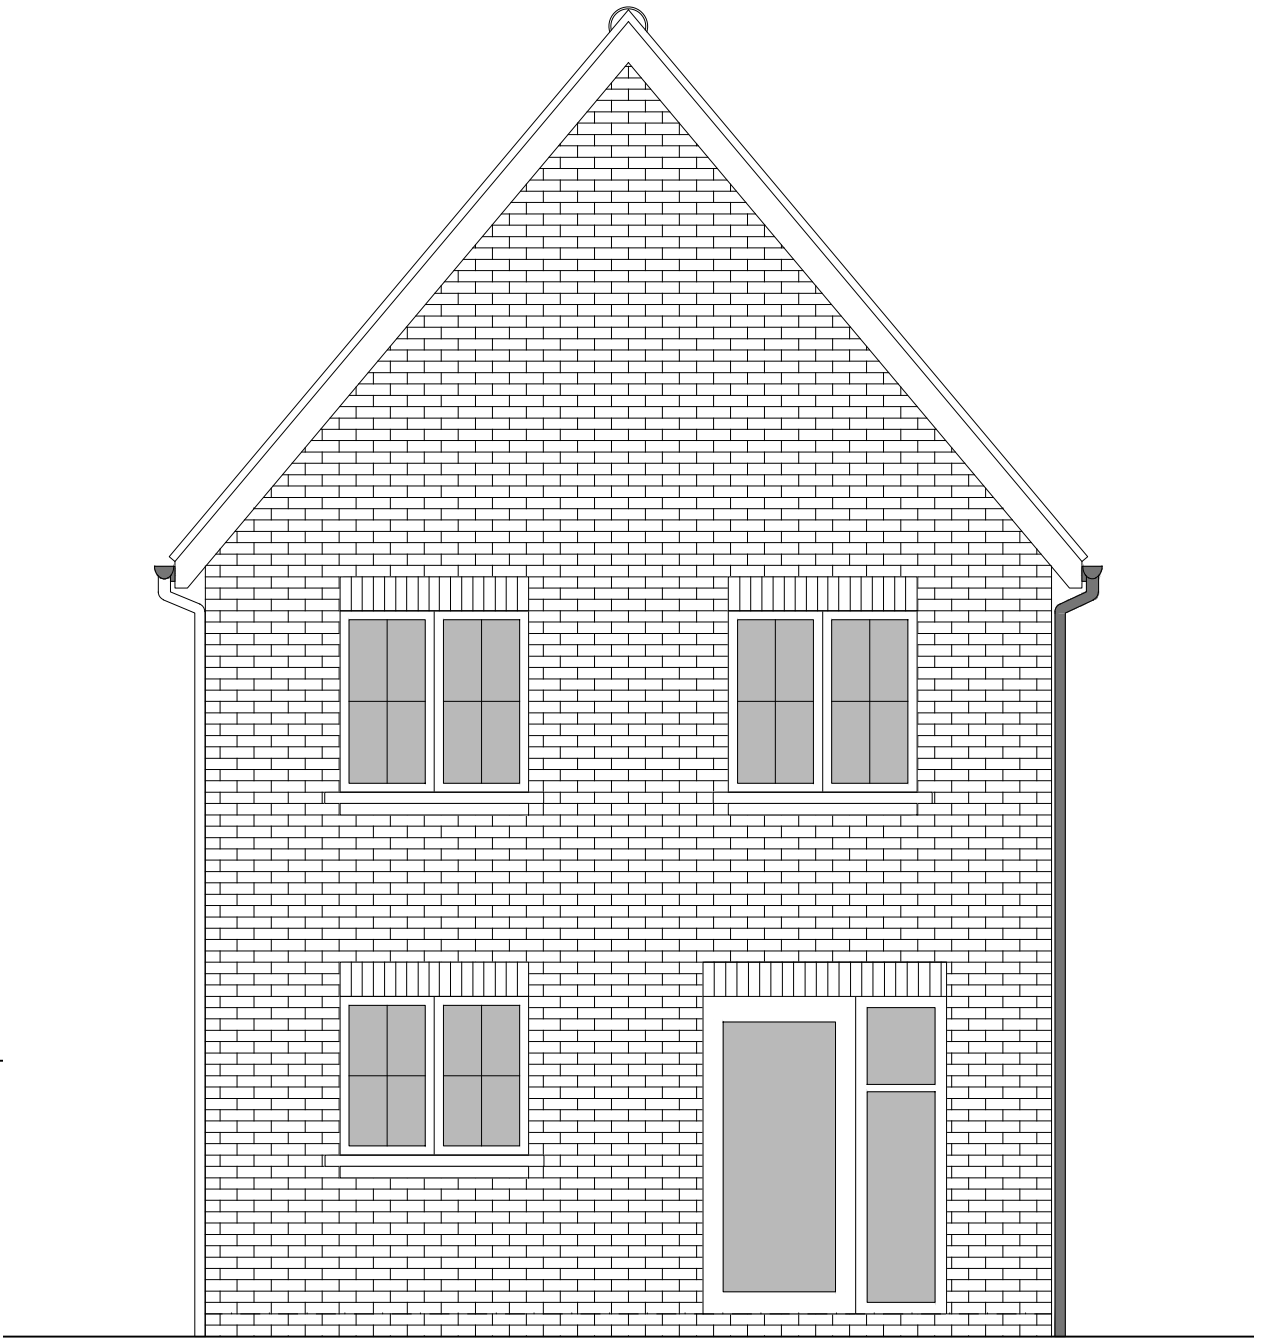


REAR ELEVATION

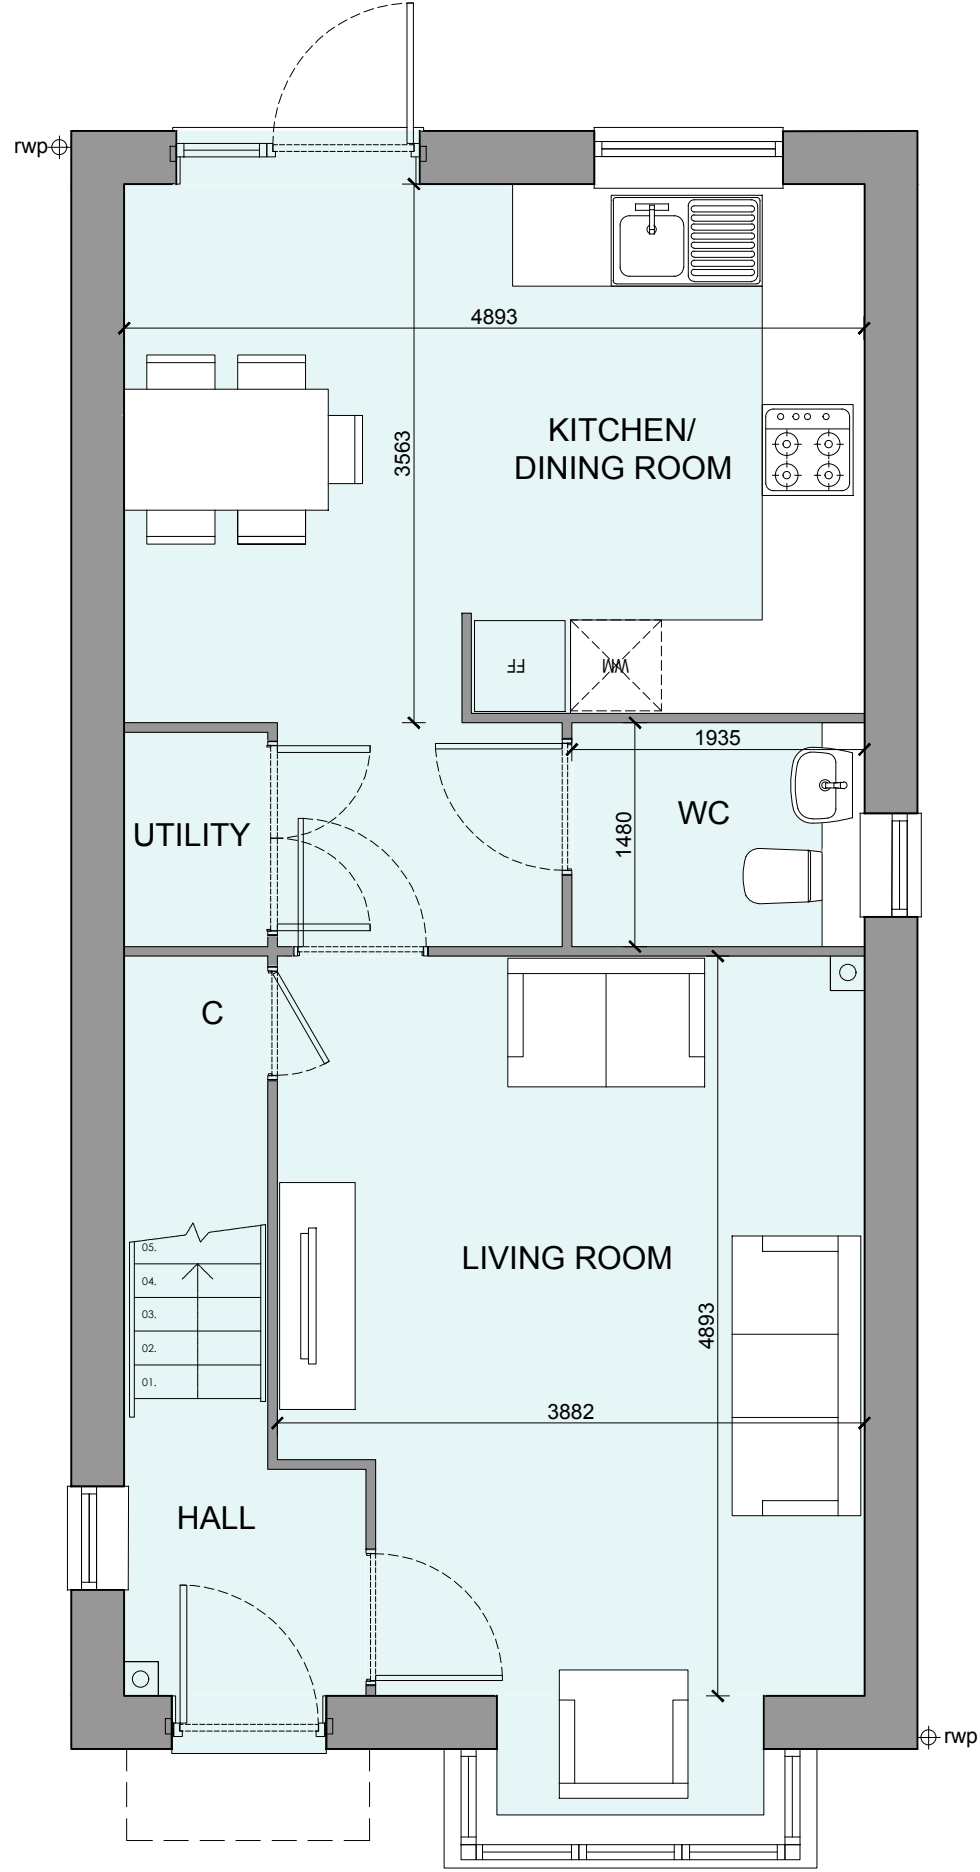

GROUND FLOOR PLAN

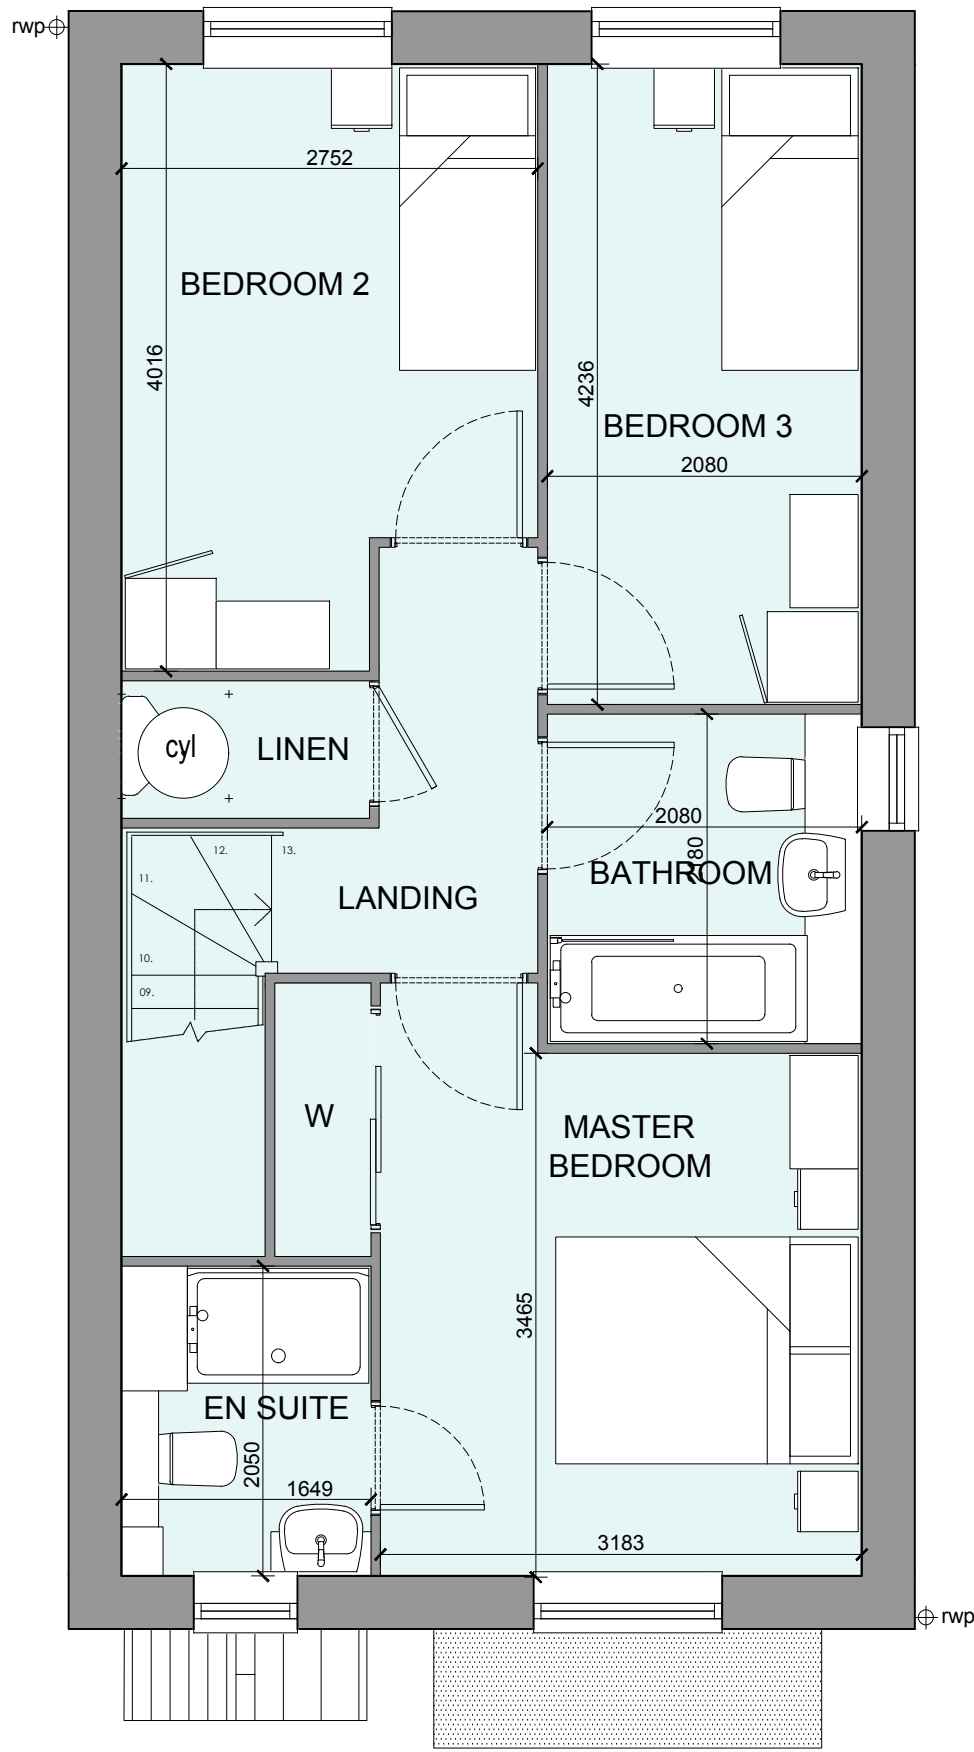

FIRST FLOOR PLAN

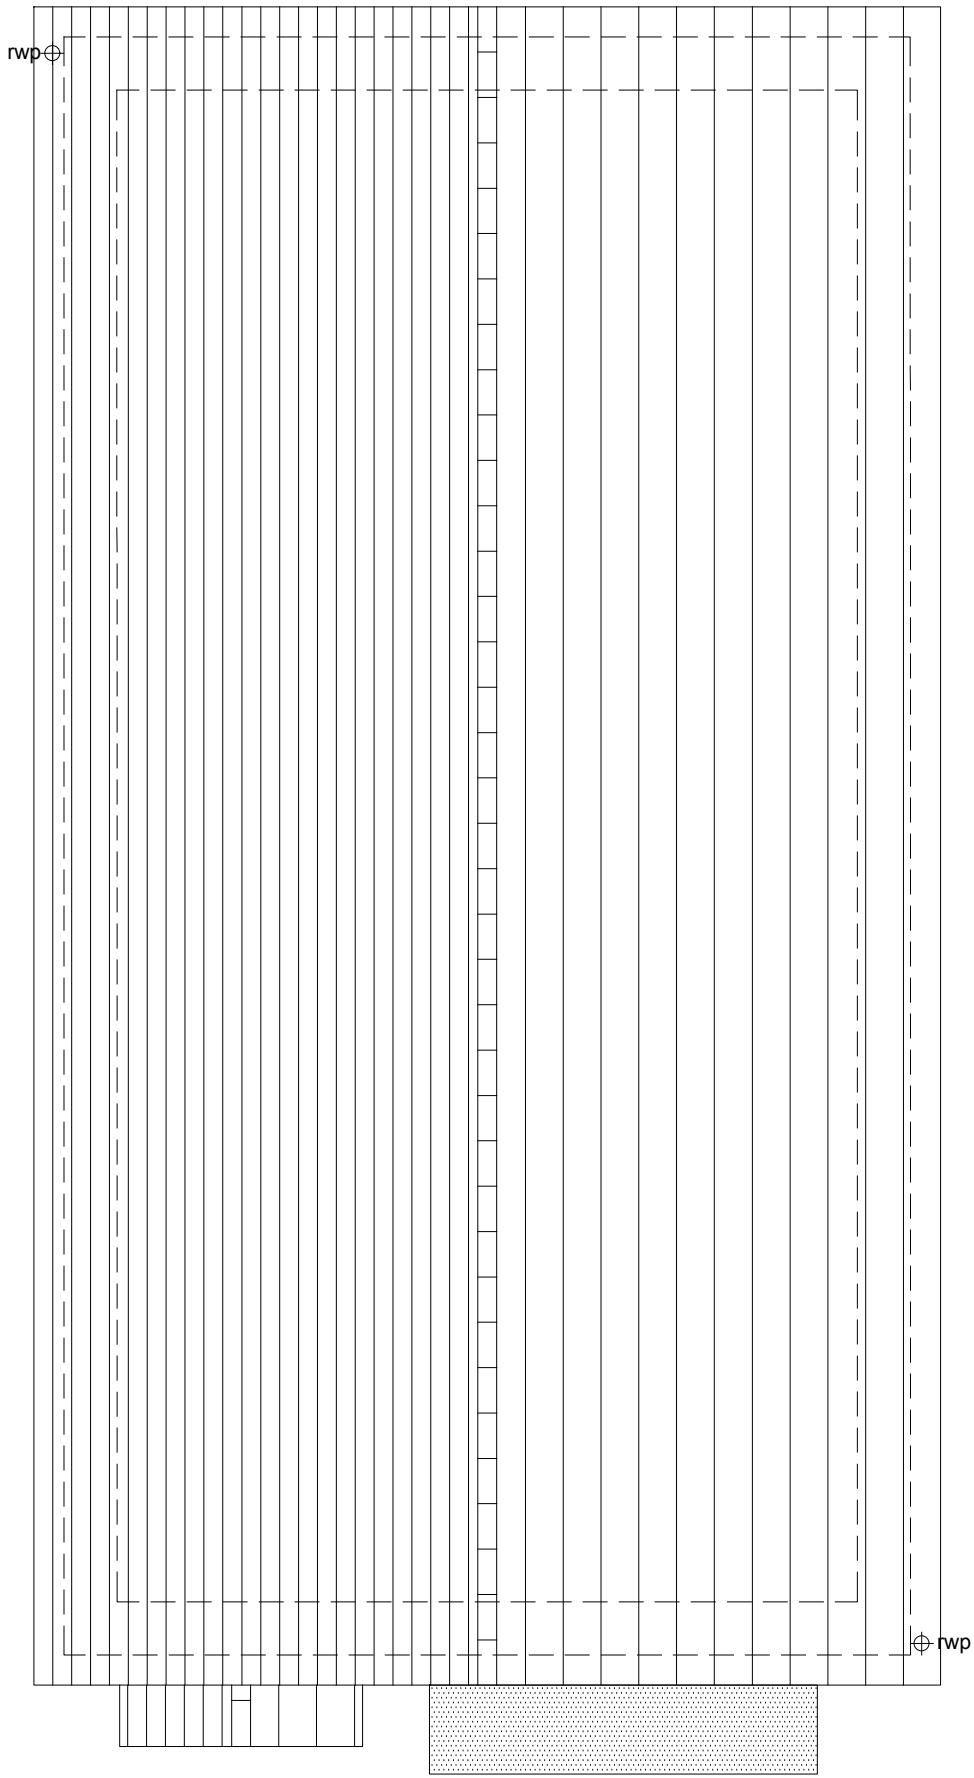

ROOF PLAN



C	26-04-24	Plot Numbers Updated	CH
B	12-02-24	Plans and Schedule updated	AL
A	30-08-23	RWP amended	CH
Rev	Date	Amendment	Initials

Project:  
OFFICERS' MEADOW  
SHENFIELD

Client:  
CROUDACE HOMES

Drawing:  
HOUSE TYPE B3017M VARIANT 5  
PLANS AND ELEVATIONS

Drawing no: 22.1643.539 Rev: C

Scale@A1: 1:50 Date: AUG'23 Drawn:LB,MF,CH Checked: YC

**finc** Architects Ltd  
61-63 New London Road | Chelmsford | Essex | CM2 0ND  
T: +44 (0)1245 933988  
W: www.fincarchitects.com  
E: company@fincarchitects.com

**Disclaimers:**  
© Finc Architects Limited holds the copyright to all the information contained within this document and their written consent must be obtained before copying or using the data other than for the purpose it was originally supplied.  
All dimensions and measurements to be checked on site.  
Do not scale from this drawing. This drawing is to be printed in colour.

PLANNING