


OFFICERS' MEADOW, SHENFIELD


HOUSE TYPE F2004M VARIANT 1 - ELEVATIONS




FRONT ELEVATION

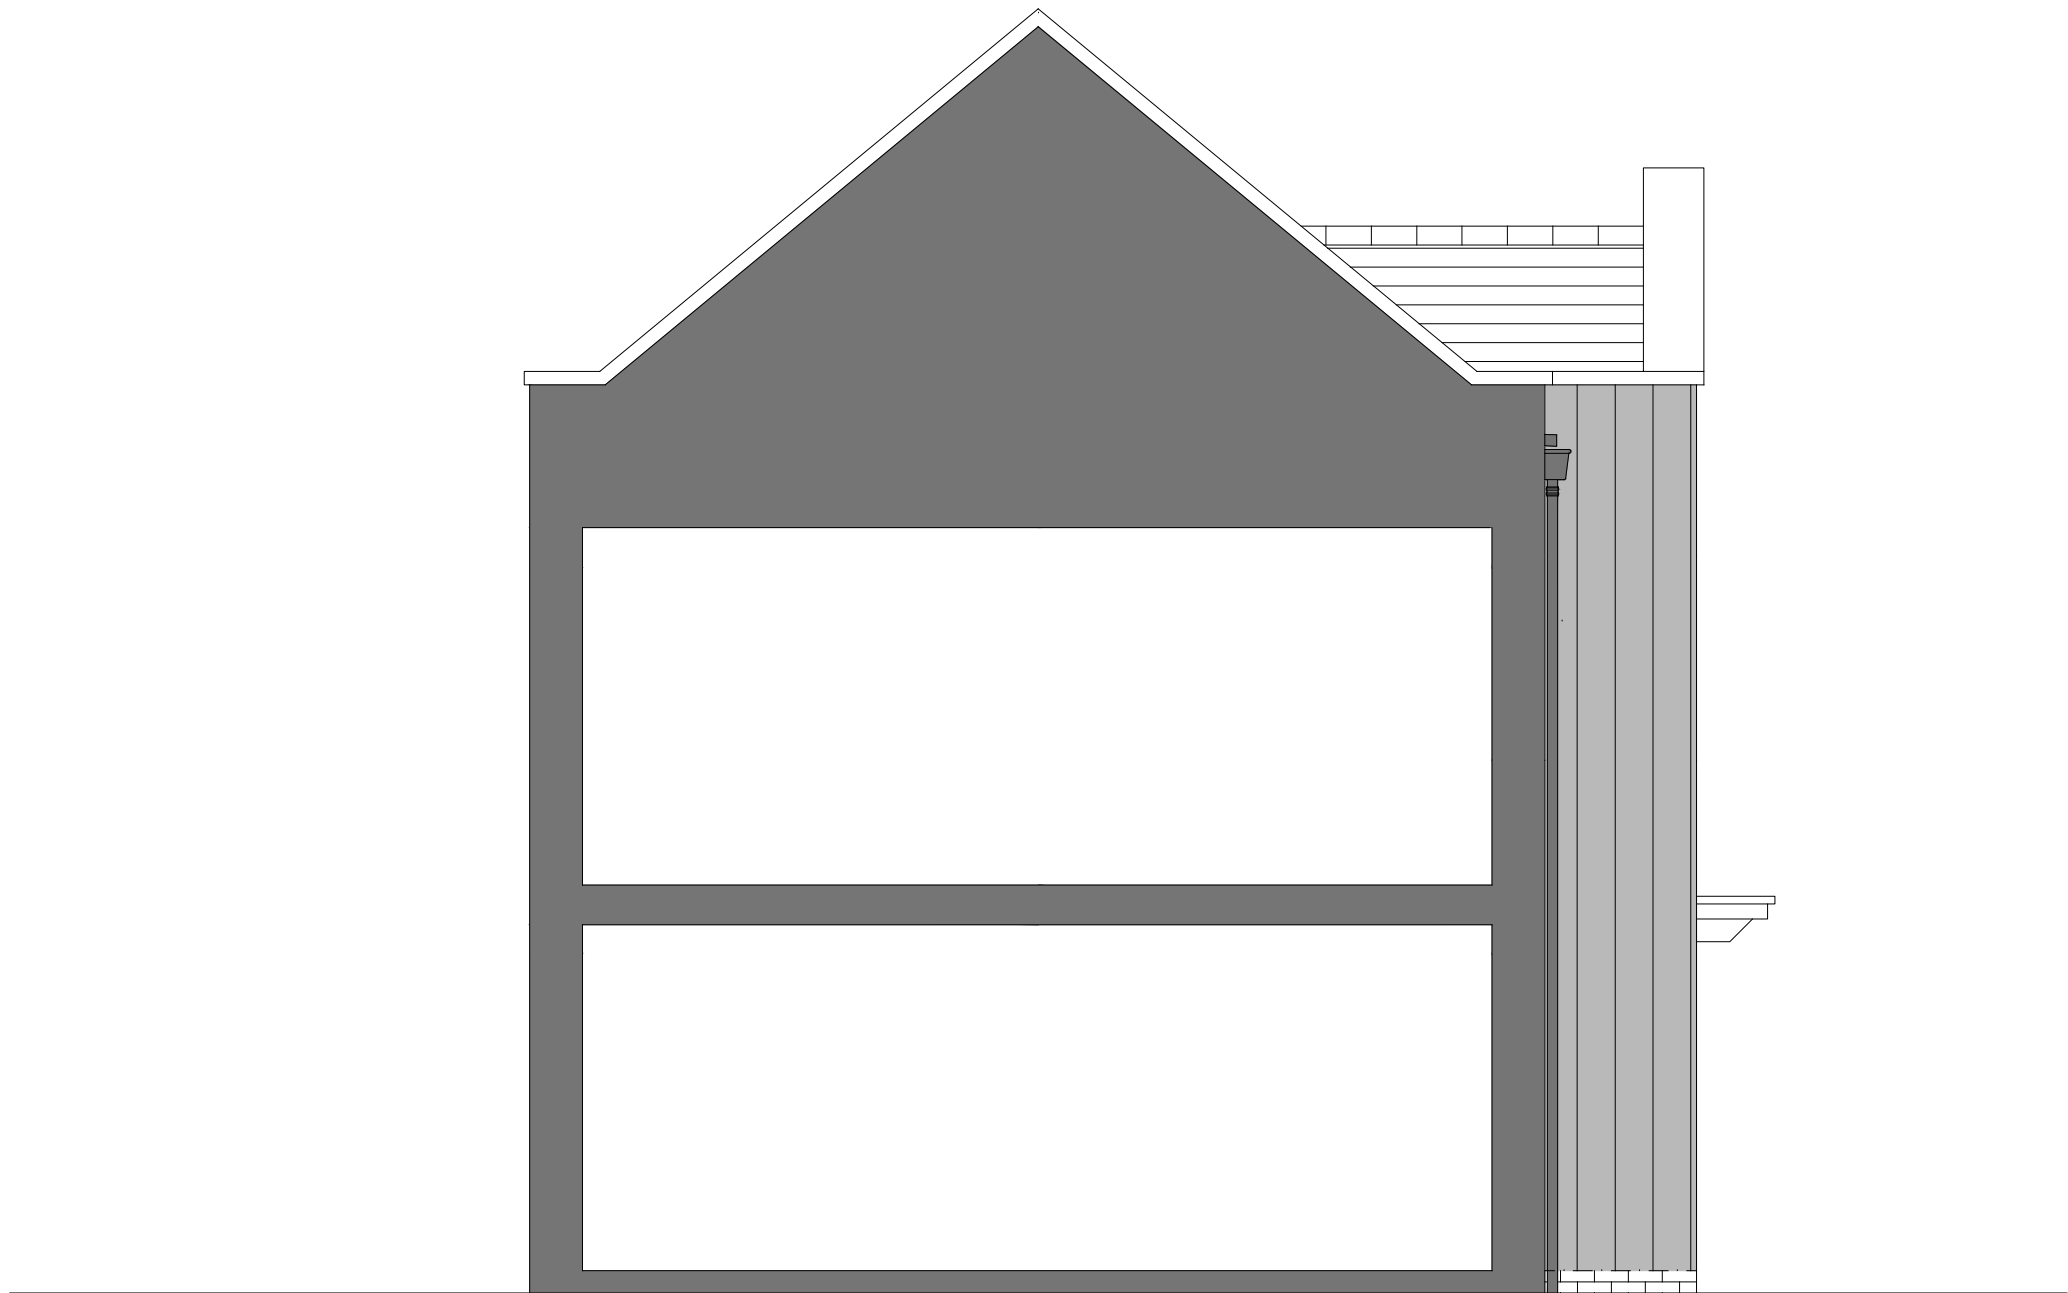

SIDE ELEVATION 1

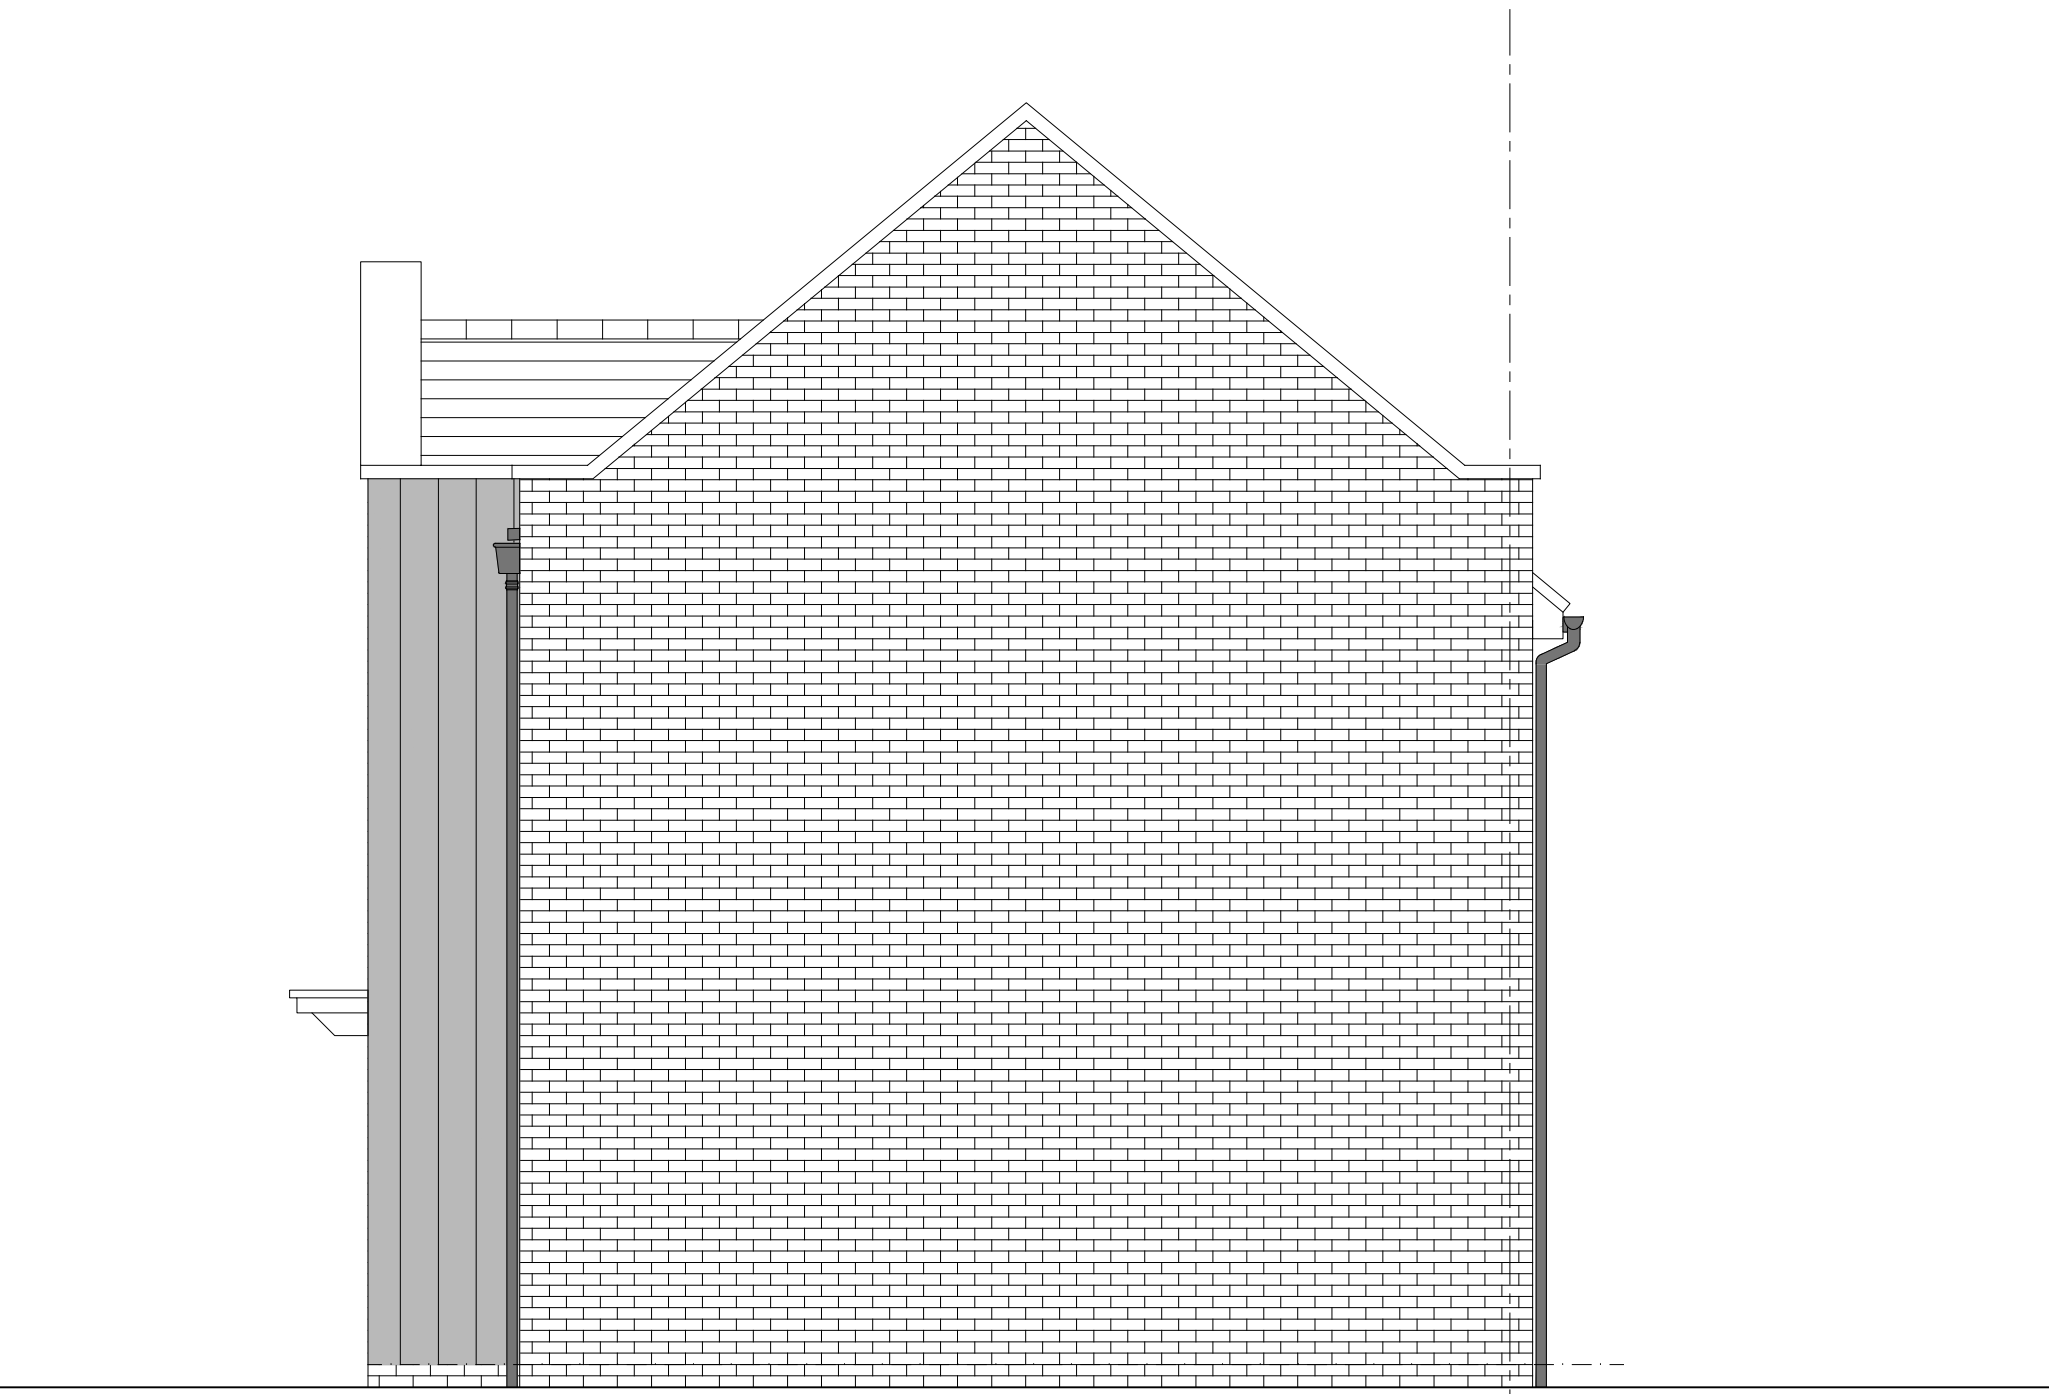

SIDE ELEVATION 2

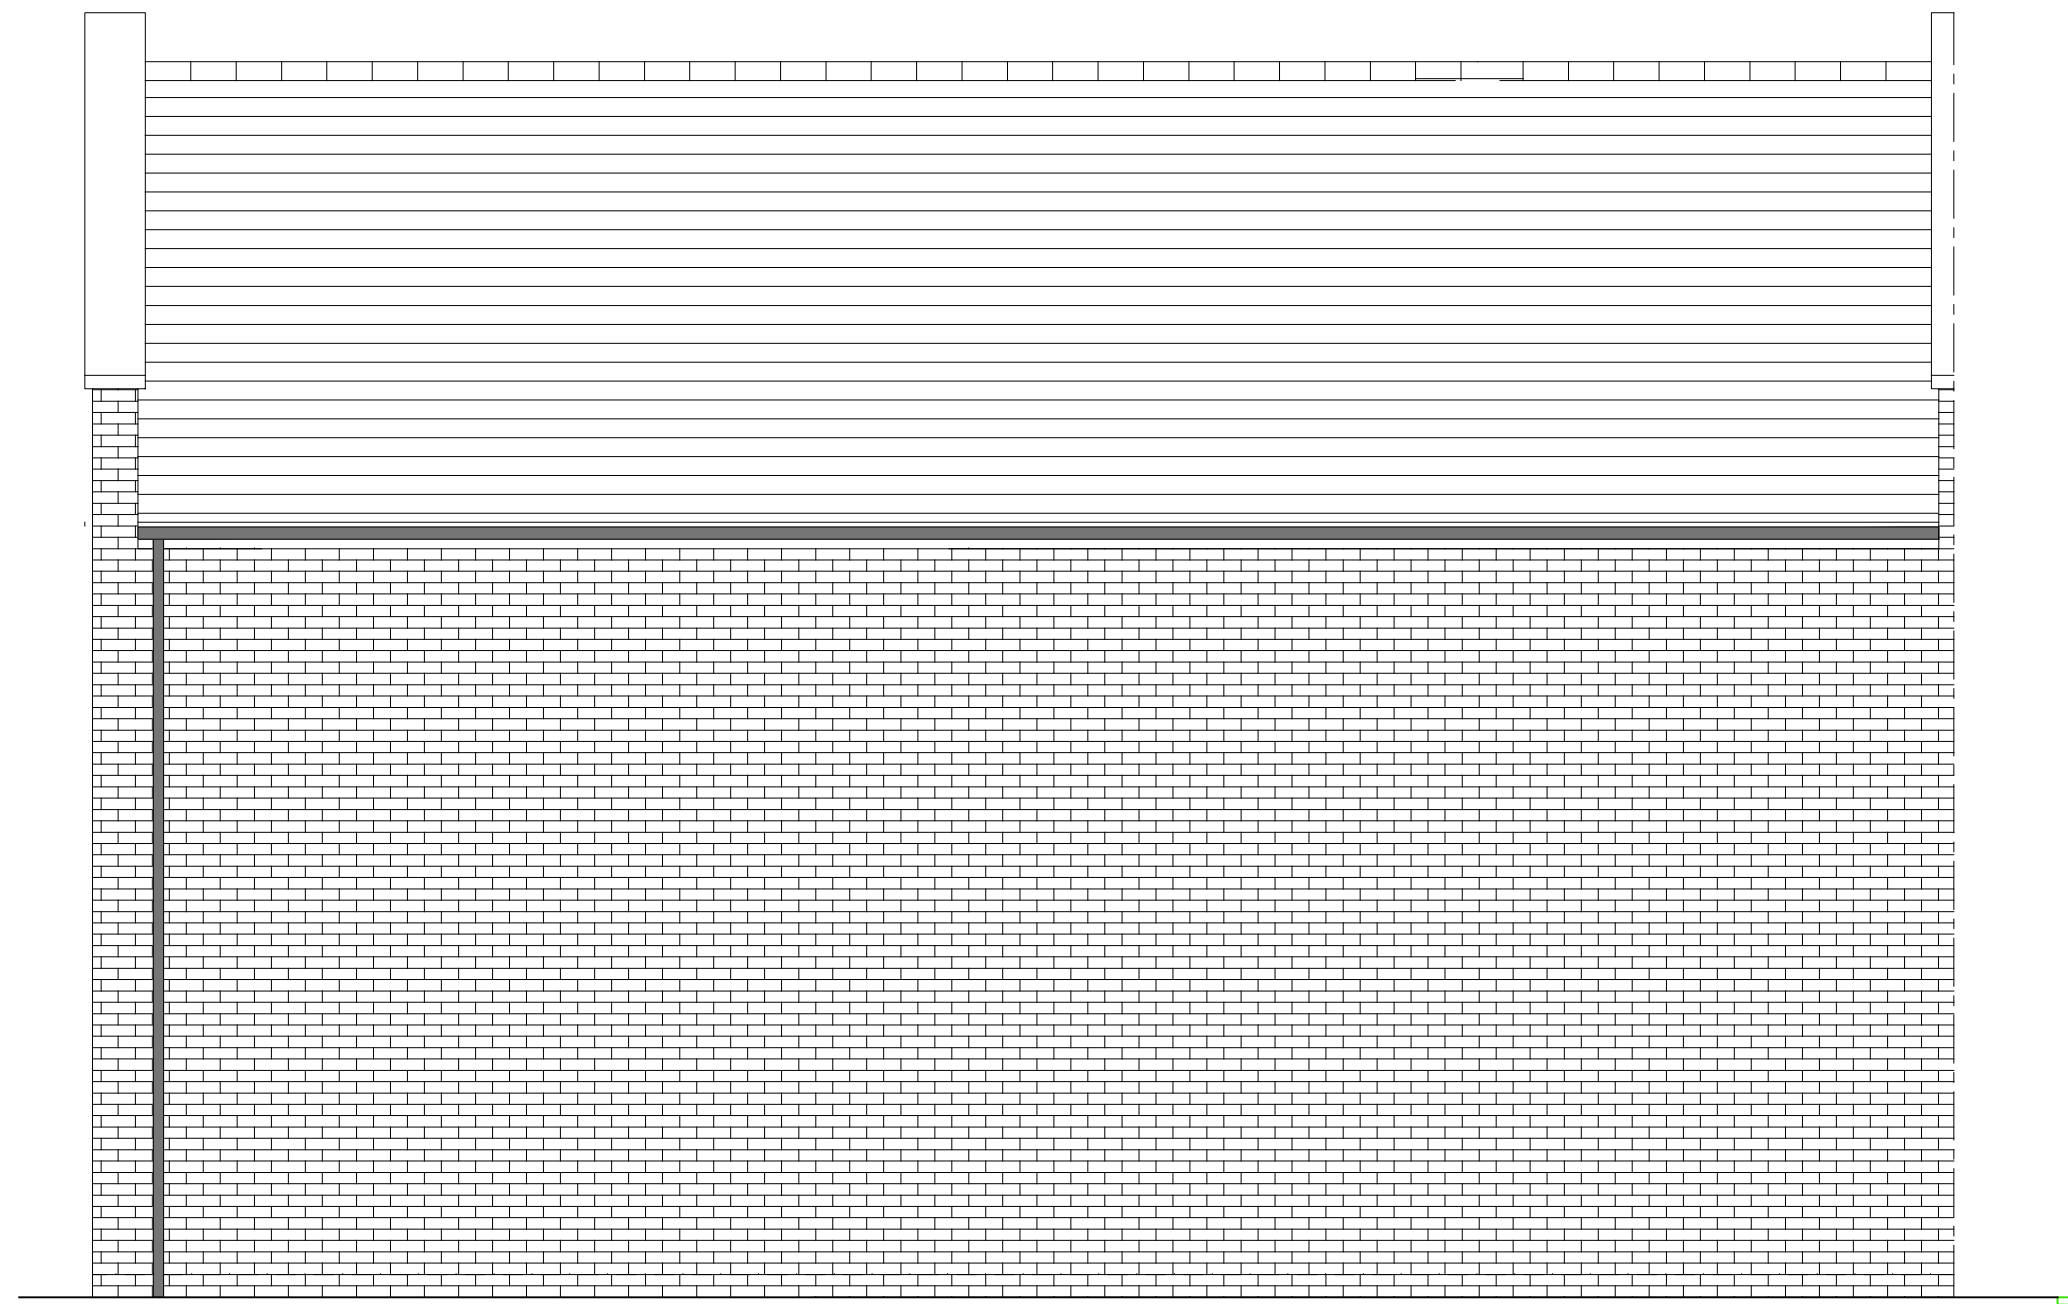

REAR ELEVATION

HOUSETYPE VARIATIONS		
PLOT NUMBERS:	AS DRAWN	- 77
	HANDED	- 75, 76
MATERIALS:	WALLS	- BRICK
	WALLS (TREATMENT)	- METAL CLAD
	FENESTRATION	- UPVC
	OBSCURER WINDOWS	- ENSUITE
	EXTERNAL DOORS	- UPVC
	OBSCURER DOORS	- N/A
	ROOF	- TILE
	GUTTERING & DOWNPIPES	- UPVC
	FASCIA & SOFFITS	- UPVC
WINDOW OMISSION*:	PLOT(S)	- N/A
AREA OF UNIT (GIA):	86.3sqm	929sqft
B. REGS PART M:	M4(1)	
NDSS COMPLIANT:	YES	
CHARACTER AREA:	PRIMARY STREET	

C	25-04-24	Notes and plot numbers updated	AL/CH
B	13-02-24	Plans and Schedule updated	AL
A	30-08-23	Parapet, RWP, Shadows amended	CH
Rev	Date	Amendment	Initials

Project:
OFFICERS' MEADOW
SHENFIELD

Client:
CROUDACE HOMES

Drawing:
HOUSE TYPE F2004M VARIANT 1
ELEVATIONS

Drawing no: 22.1643.541 Rev: C

Scale@A1: 1:50 Date: AUG'23 Drawn:LB,MF,CH Checked: YC

finc

T: +44 (0)1245 933988
W: www.fincarchitects.com
E: company@fincarchitects.com

FINC Architects Ltd

61-63 New London Road | Chelmsford | Essex | CM2 0ND

Disclaimers:
© FINC Architects Limited holds the copyright to all the information contained within this document and their written consent must be obtained before copying or using the data other than for the purpose it was originally supplied.
All dimensions and measurements to be checked on site.
Do not scale from this drawing. This drawing is to be printed in colour.



PLANNING