


OFFICERS' MEADOW, SHENFIELD

HOUSE TYPE G4031M VARIANT 2 - PLANS


HOUSETYPE VARIATIONS		
PLOT NUMBERS:	AS DRAWN	- 169
	HANDED	- 344
	*CHIMNEY TO 344 ONLY	
MATERIALS:	WALLS	- BRICK
	WALLS (TREATMENT)	- BRICK
	FENESTRATION	- UPVC
	OBSOURE WINDOWS	- ENSUITE
	EXTERNAL DOORS	- UPVC
	OBSOURE DOORS	- N/A
	ROOF	- TILE
	GUTTERING & DOWNPIPES	- UPVC
	FASCIA & SOFFITS	- UPVC
WINDOW OMISSION*:	PLOT(S)	- 169
AREA OF UNIT (GIA):	163.6sqm	1761sqft
B. REGS PART M:	M4(2)	
NDSS COMPLIANT:	YES	
CHARACTER AREA:	GREEN EDGE	



GROUND FLOOR PLAN

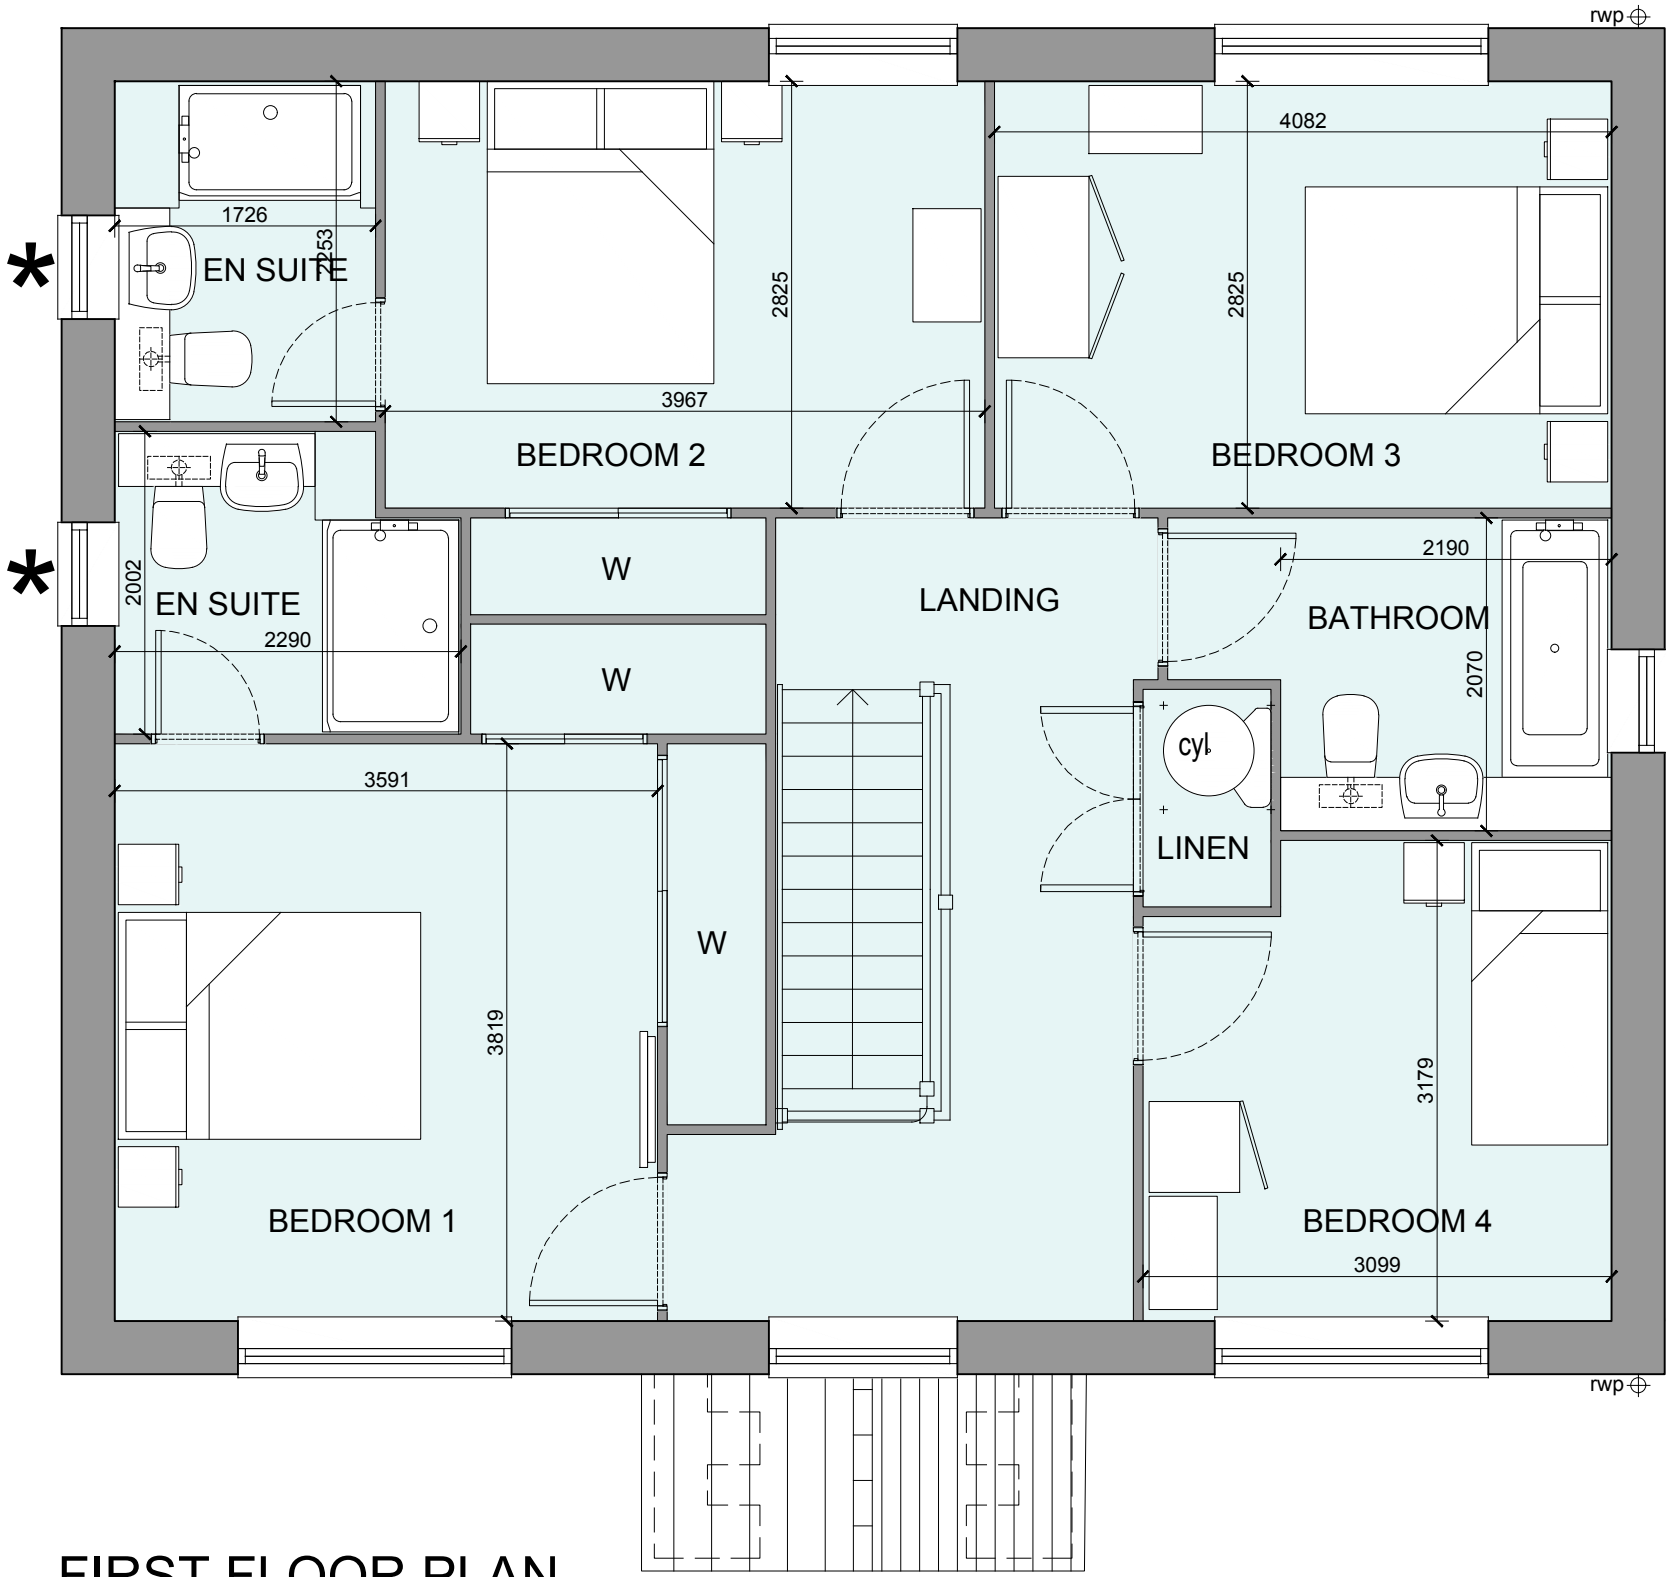

FIRST FLOOR PLAN

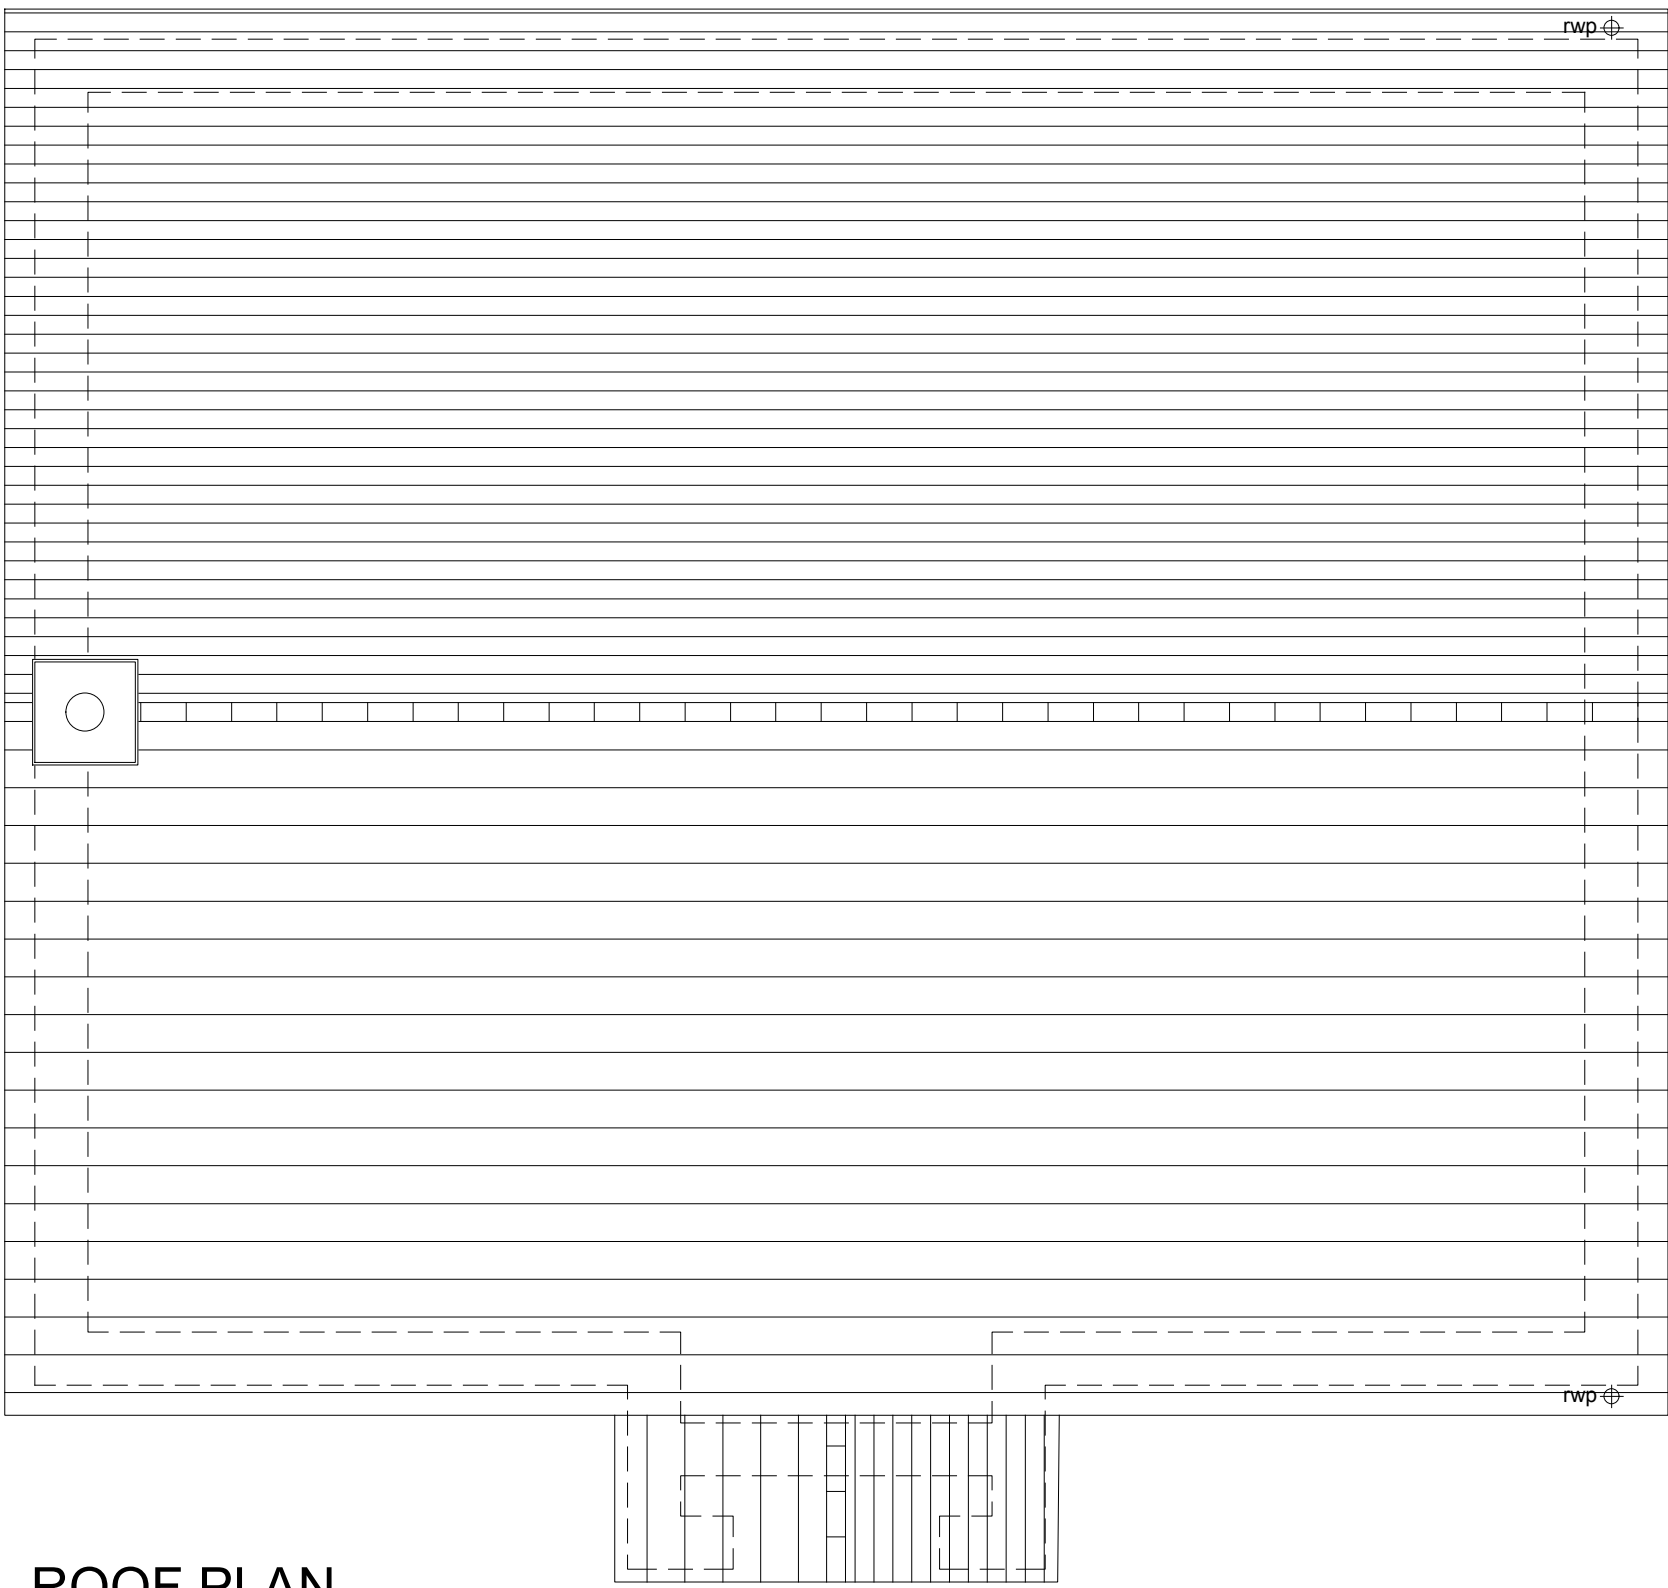

ROOF PLAN

D	19-06-24	Boarding amended to plinth	CH
C	13-02-24	Plans and Schedule updated	AL
B	30-08-23	RWP, Plot Numbers amended	CH
A	23-08-23	House Types Updated to latest Schedule	MF
Rev	Date	Amendment	Initials

Project:
OFFICERS' MEADOW
SHENFIELD

Client:
CROUDACE HOMES

Drawing:
HOUSE TYPE G4031M VARIANT 2
PLANS

Drawing no: 22.1643.552 Rev: D

Scale@A1: 1:50 Date: AUG'23 Drawn:LB,MF,CH Checked: YC

finc Architects Ltd
61-63 New London Road | Chelmsford | Essex | CM2 0ND
T: +44 (0)1245 933988
W: www.fincarchitects.com
E: company@fincarchitects.com

Disclaimers:
© Finc Architects Limited holds the copyright to all the information contained within this document and their written consent must be obtained before copying or using the data other than for the purpose it was originally supplied.
All dimensions and measurements to be checked on site.
Do not scale from this drawing. This drawing is to be printed in colour.



SCALE 1:50

PLANNING