



OFFICERS' MEADOW, SHENFIELD

HOUSE TYPE S3019M VARIANT 5 - PLANS


HOUSETYPE VARIATIONS		
PLOT NUMBERS:	AS DRAWN	- 162
	HANDED	-
MATERIALS:	WALLS	- BRICK
	WALLS (TREATMENT)	- TRIMMER BOARDING
	FENESTRATION	- UPVC
	OBSCURE WINDOWS	- ENSUITE
	EXTERNAL DOORS	- UPVC
	OBSCURE DOORS	- N/A
	ROOF	- TILE
	GUTTERING & DOWNPIPES	- UPVC
	FASCIA & SOFFITS	- UPVC
WINDOW OMISSION:	PLOT(S)	- N/A
AREA OF UNIT (GIA):	119.0sqm	1280sqft
B. REGS PART M:	M4(2)	
NDSS COMPLIANT:	YES	
CHARACTER AREA:	GREEN EDGE	

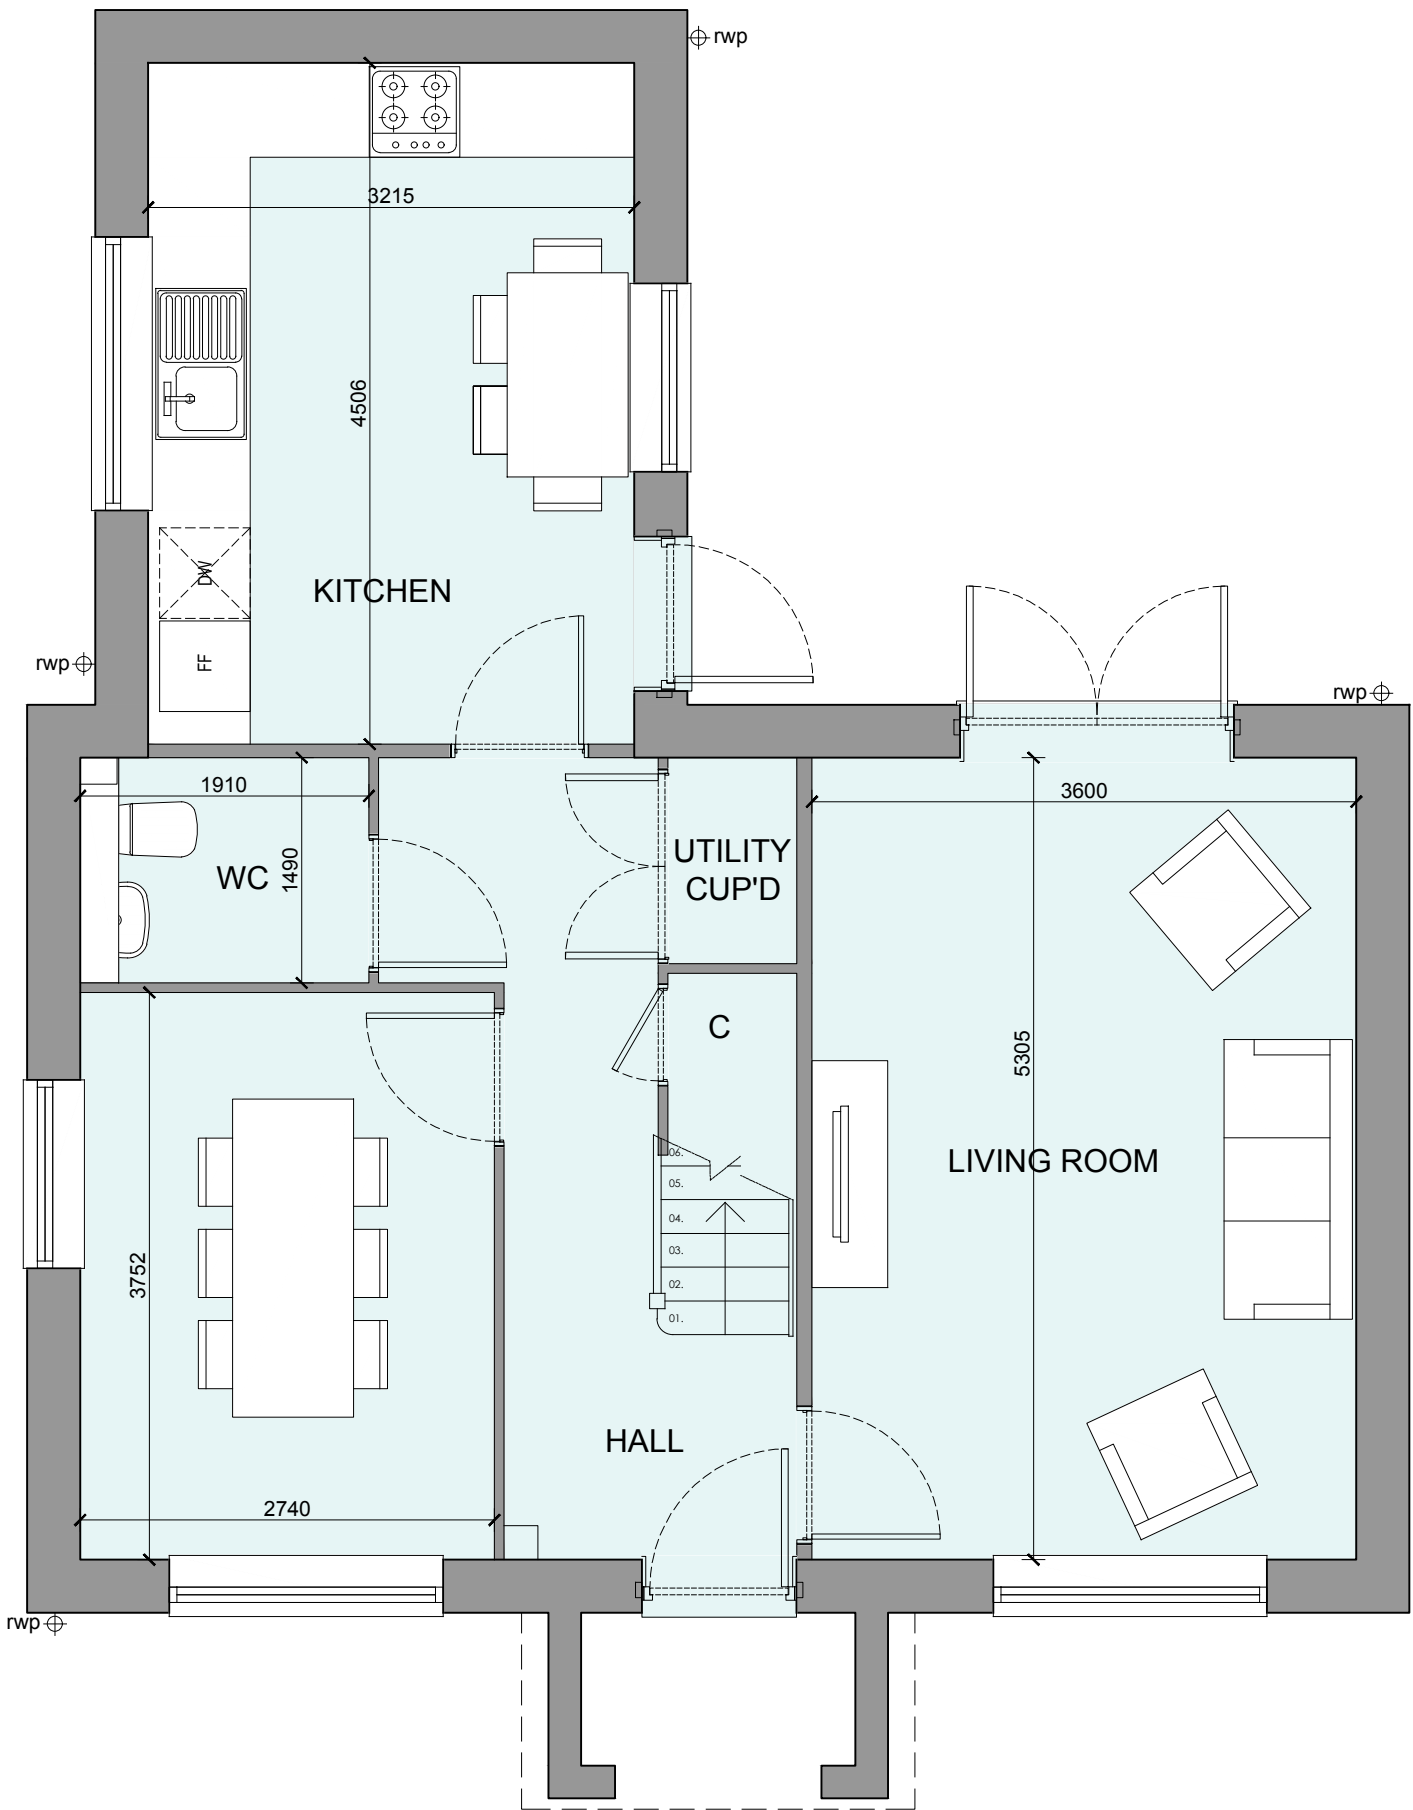

GROUND FLOOR PLAN

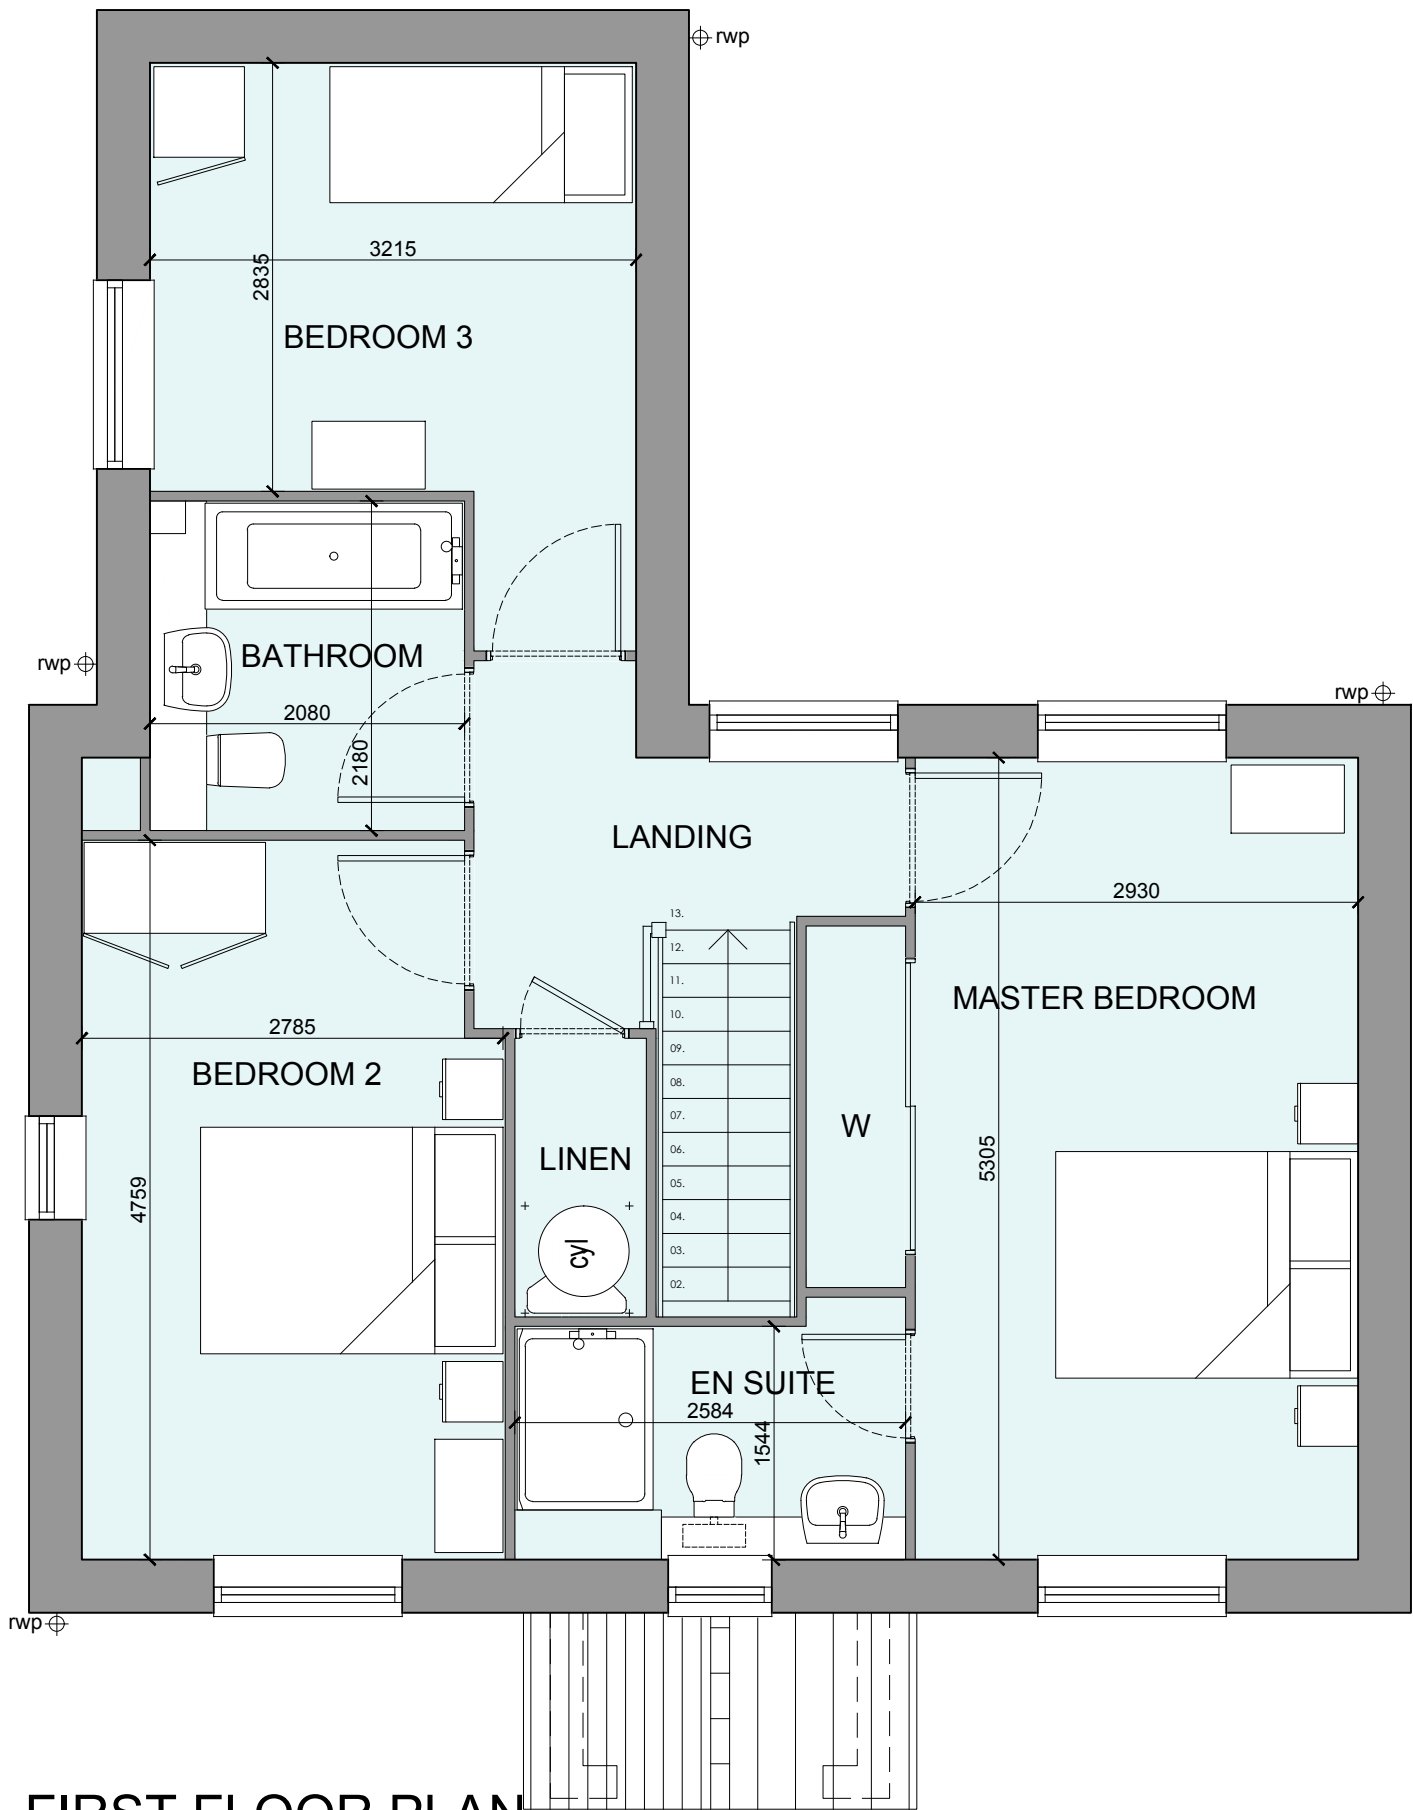

FIRST FLOOR PLAN

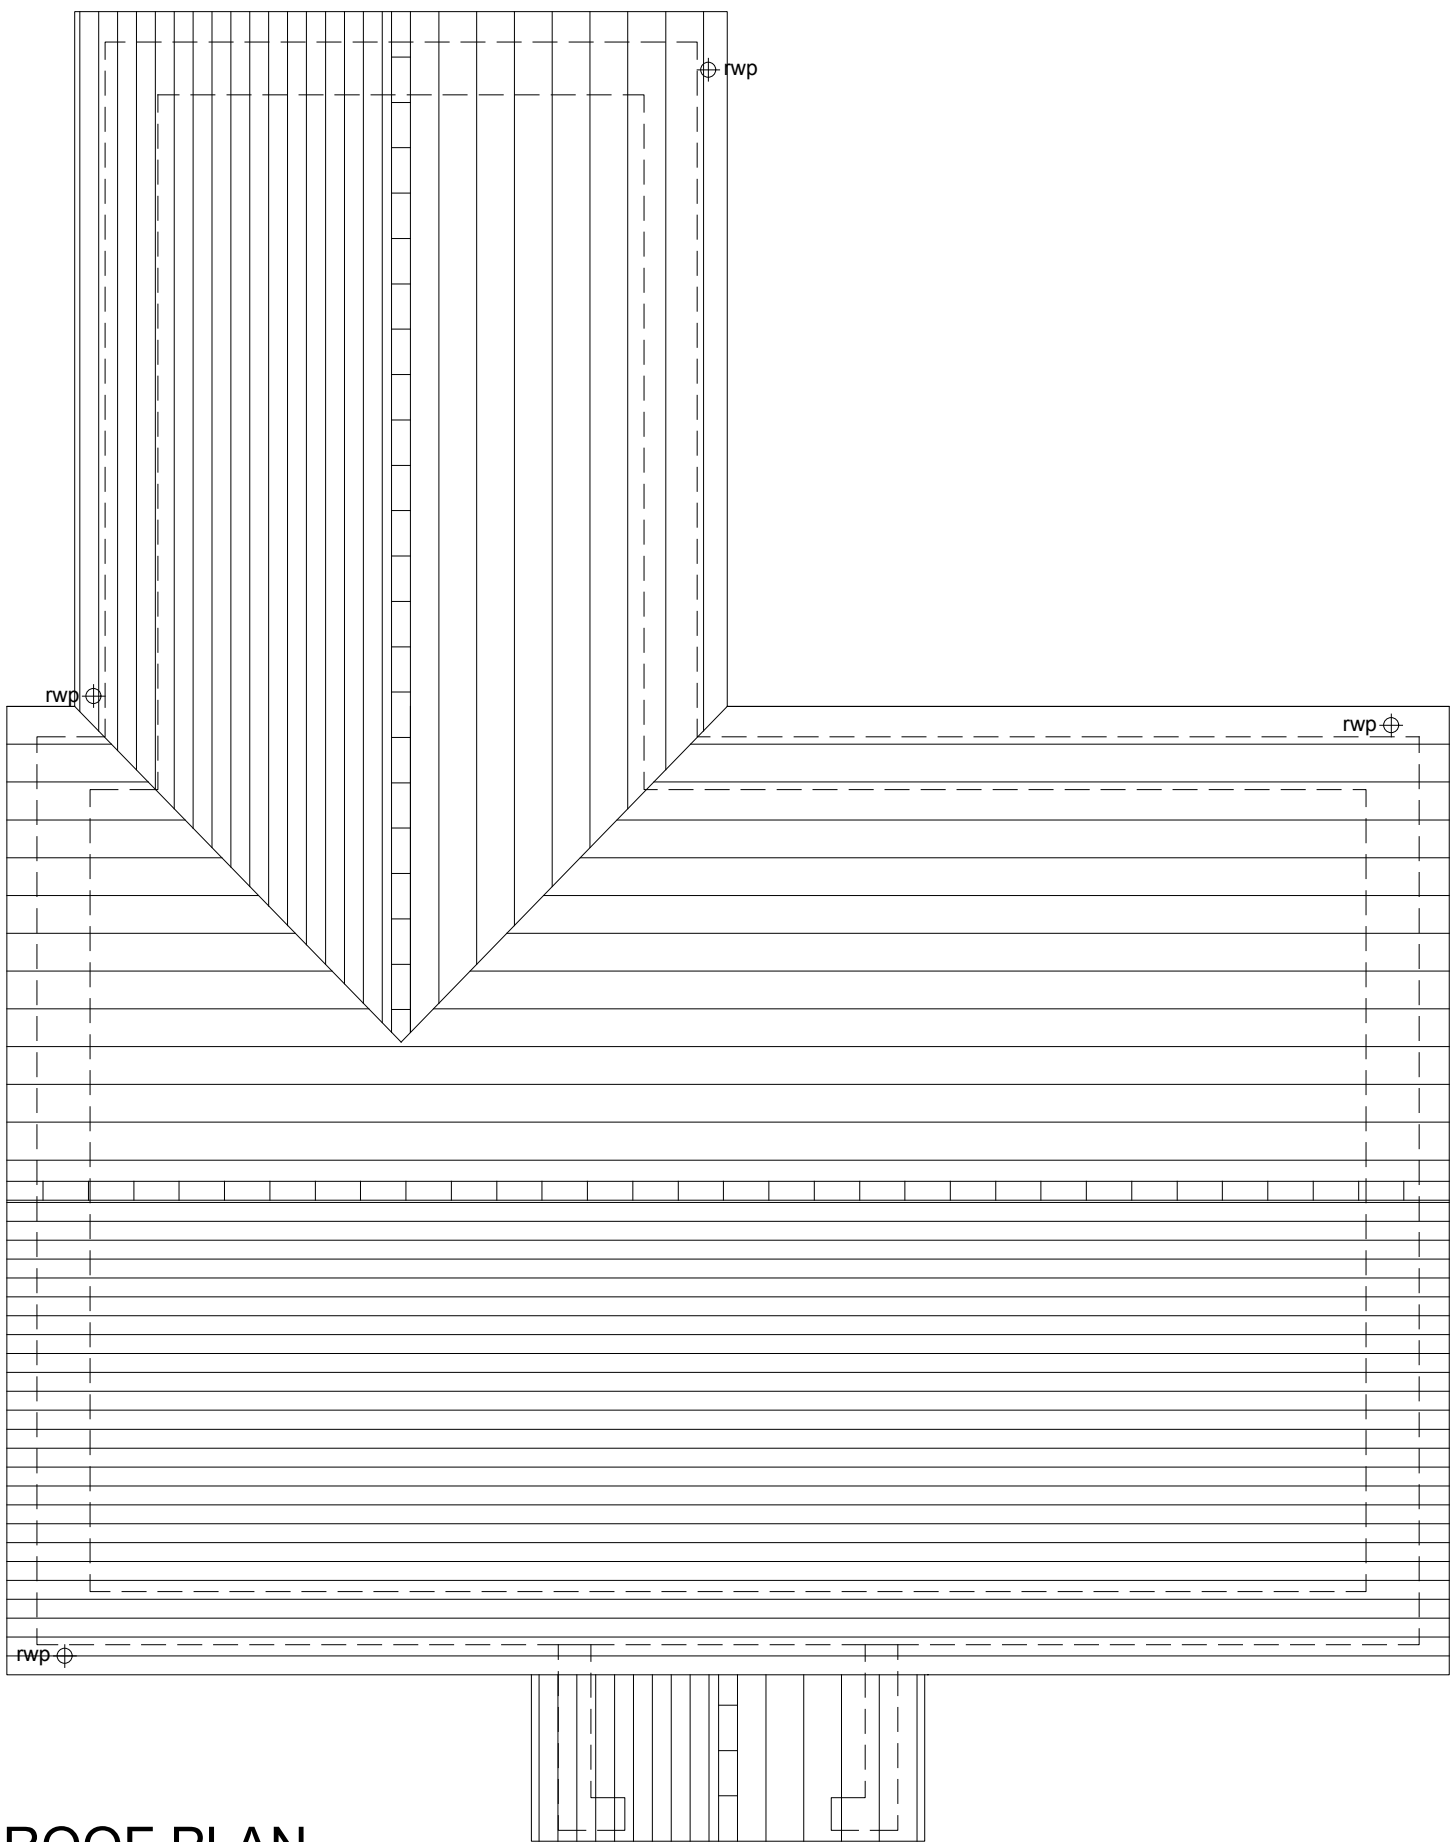

ROOF PLAN

B	13-02-24	Plans and Schedule updated	AL
A	30-08-23	Title Block Updated	CH
Rev	Date	Amendment	Initials

Project: OFFICERS' MEADOW
SHEFFIELD

Client: CROUDACE HOMES

Drawing:
HOUSE TYPE S3019M VARIANT 5
PLANS

Drawing no: 22.1643.564-4 Rev: B

Scale@A1: 1:50 Date: AUG'23 Drawn:LB,MF,CH Checked: YC



© FINC Architects Limited holds the copyright to all the information contained within this document and their written consent must be obtained before copying or using the data other than for the purpose it was originally supplied.

All dimensions and measurements to be checked on site.
Do not scale from this drawing. This drawing is to be printed in colour.



SCALE 1:50

PLANNING