

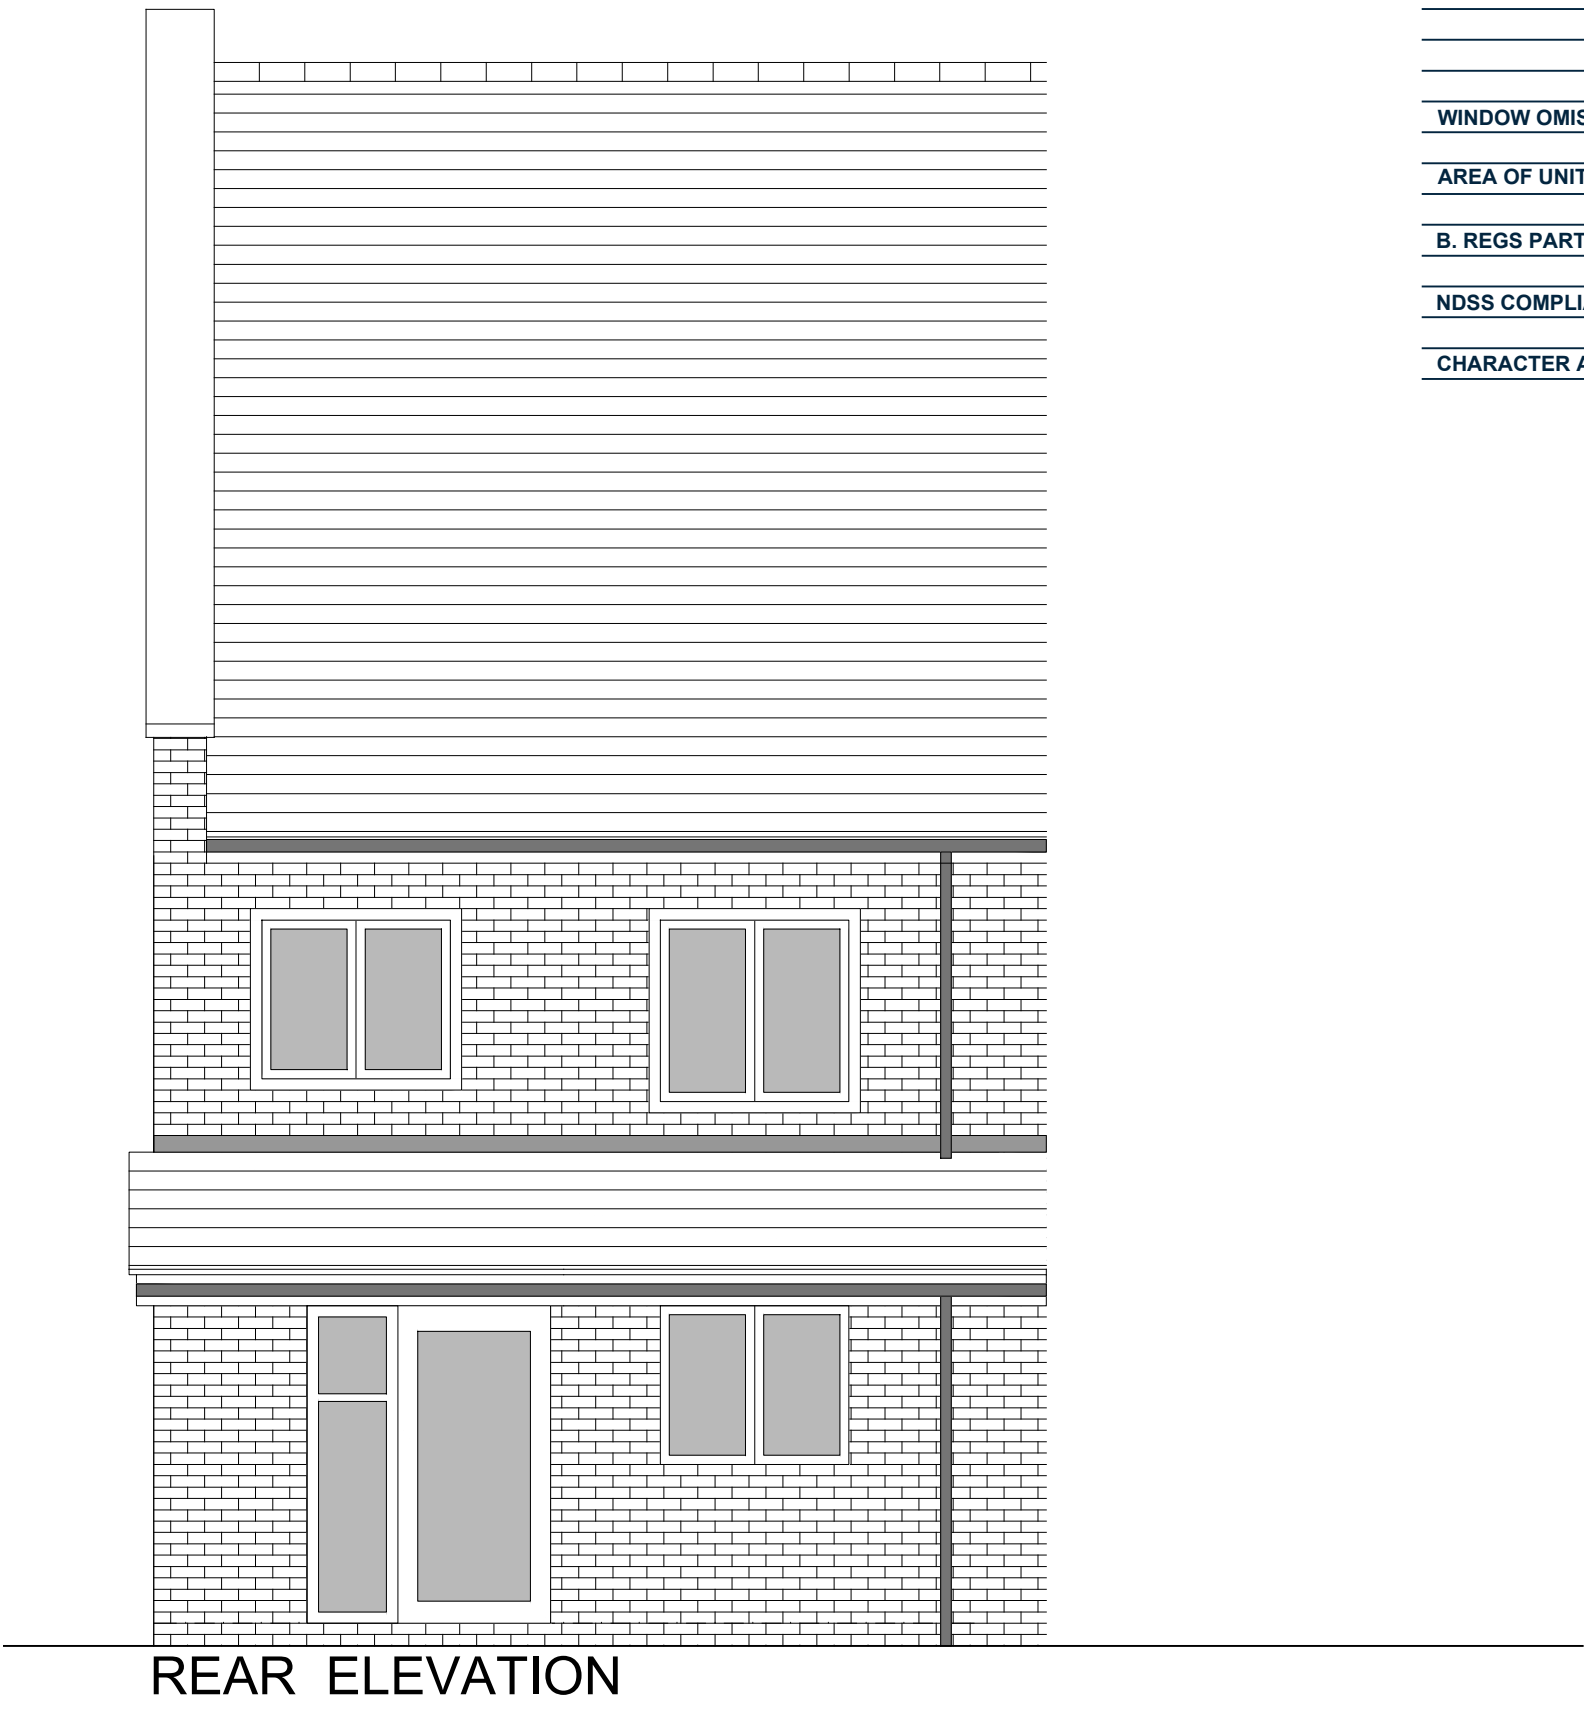
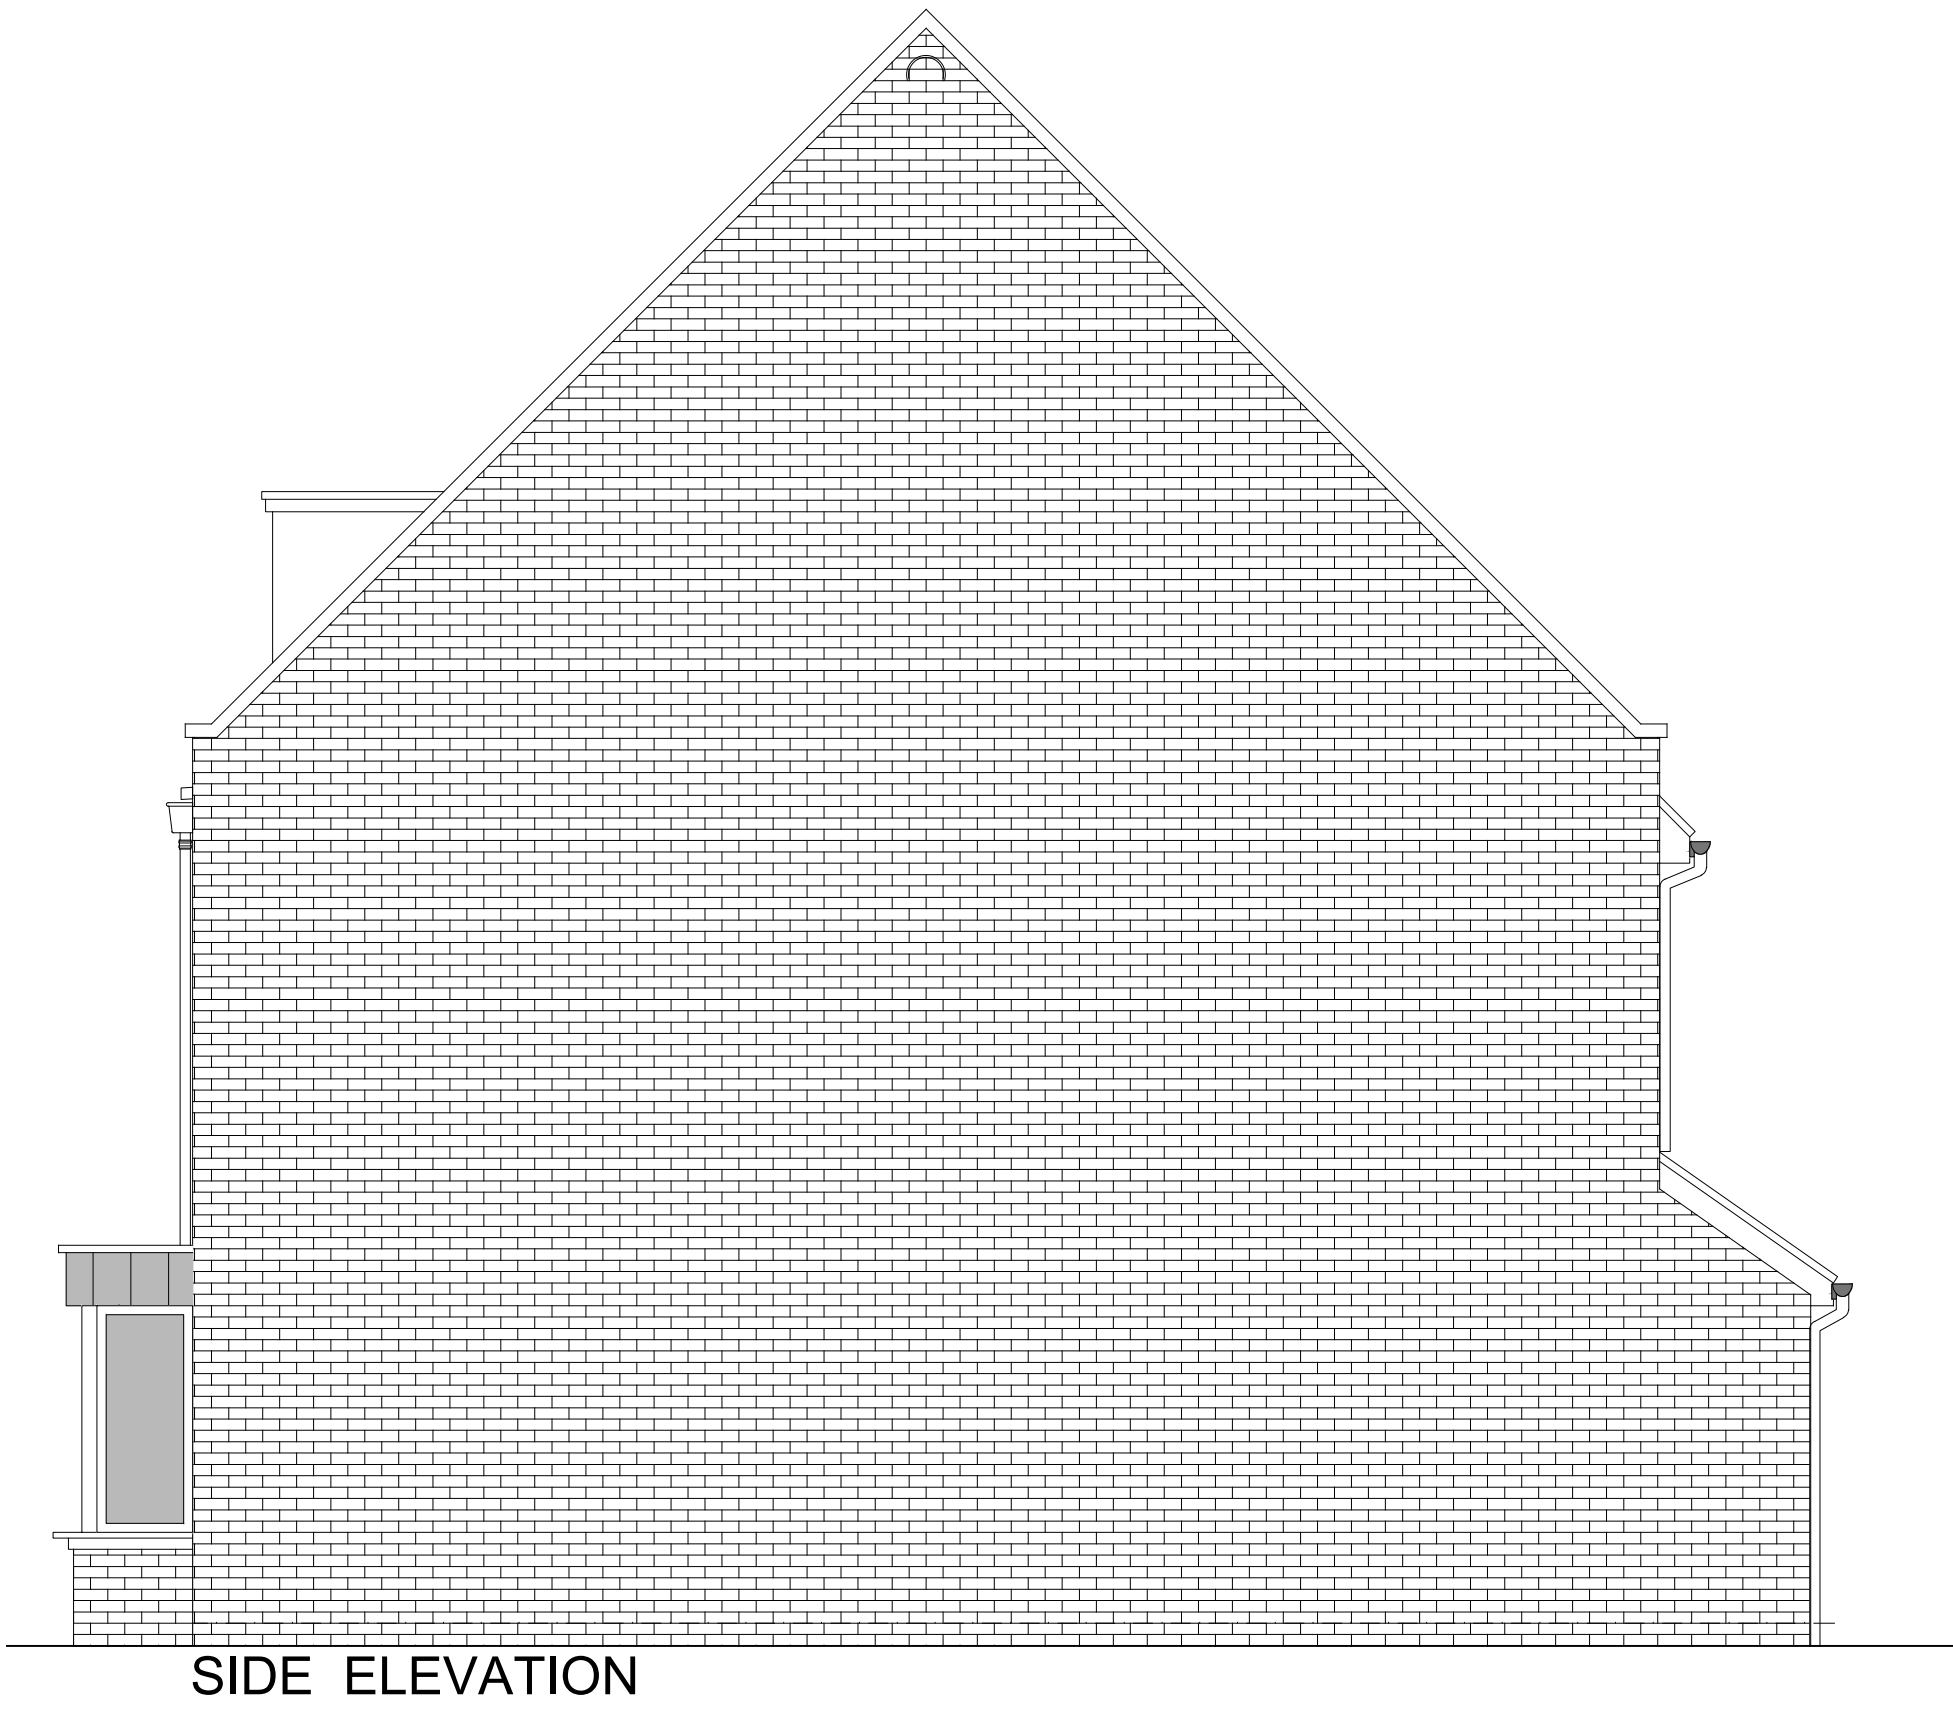
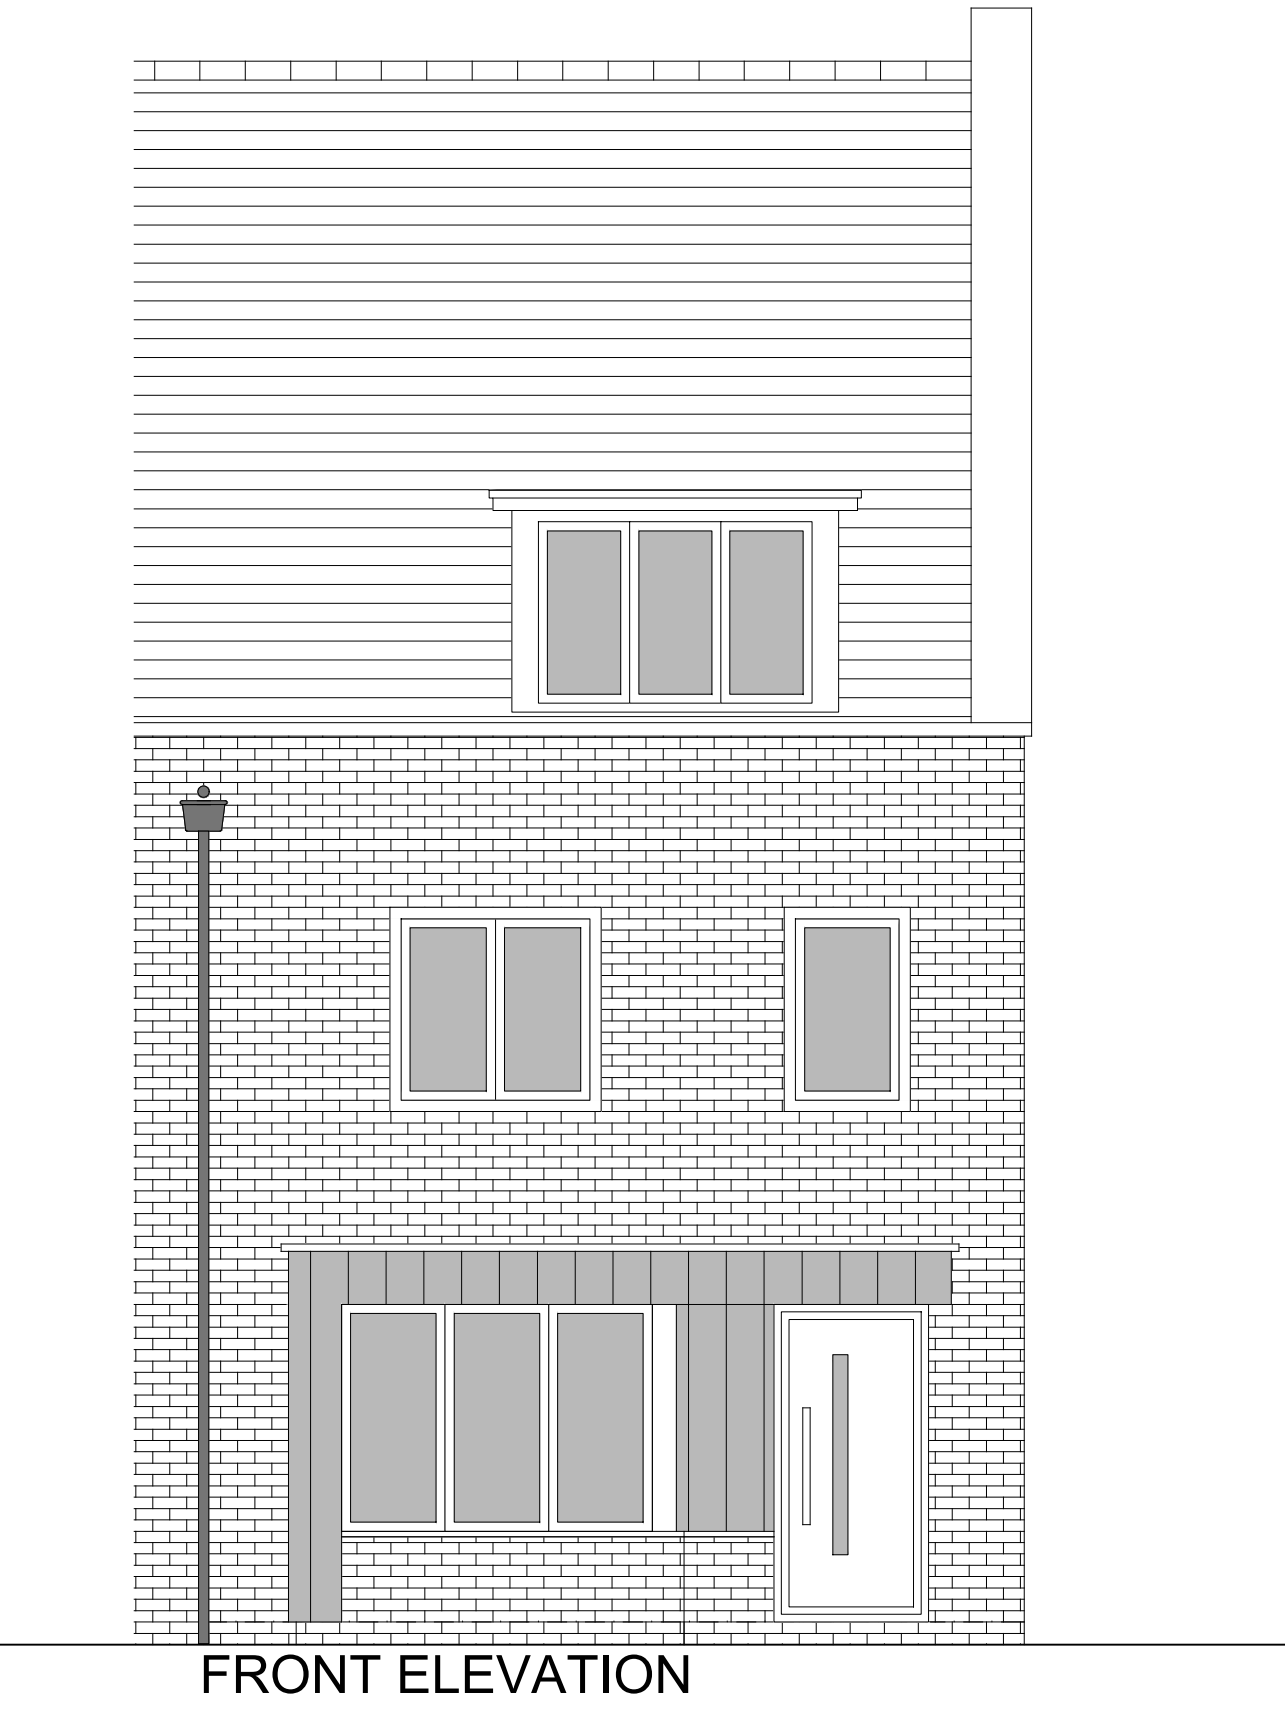
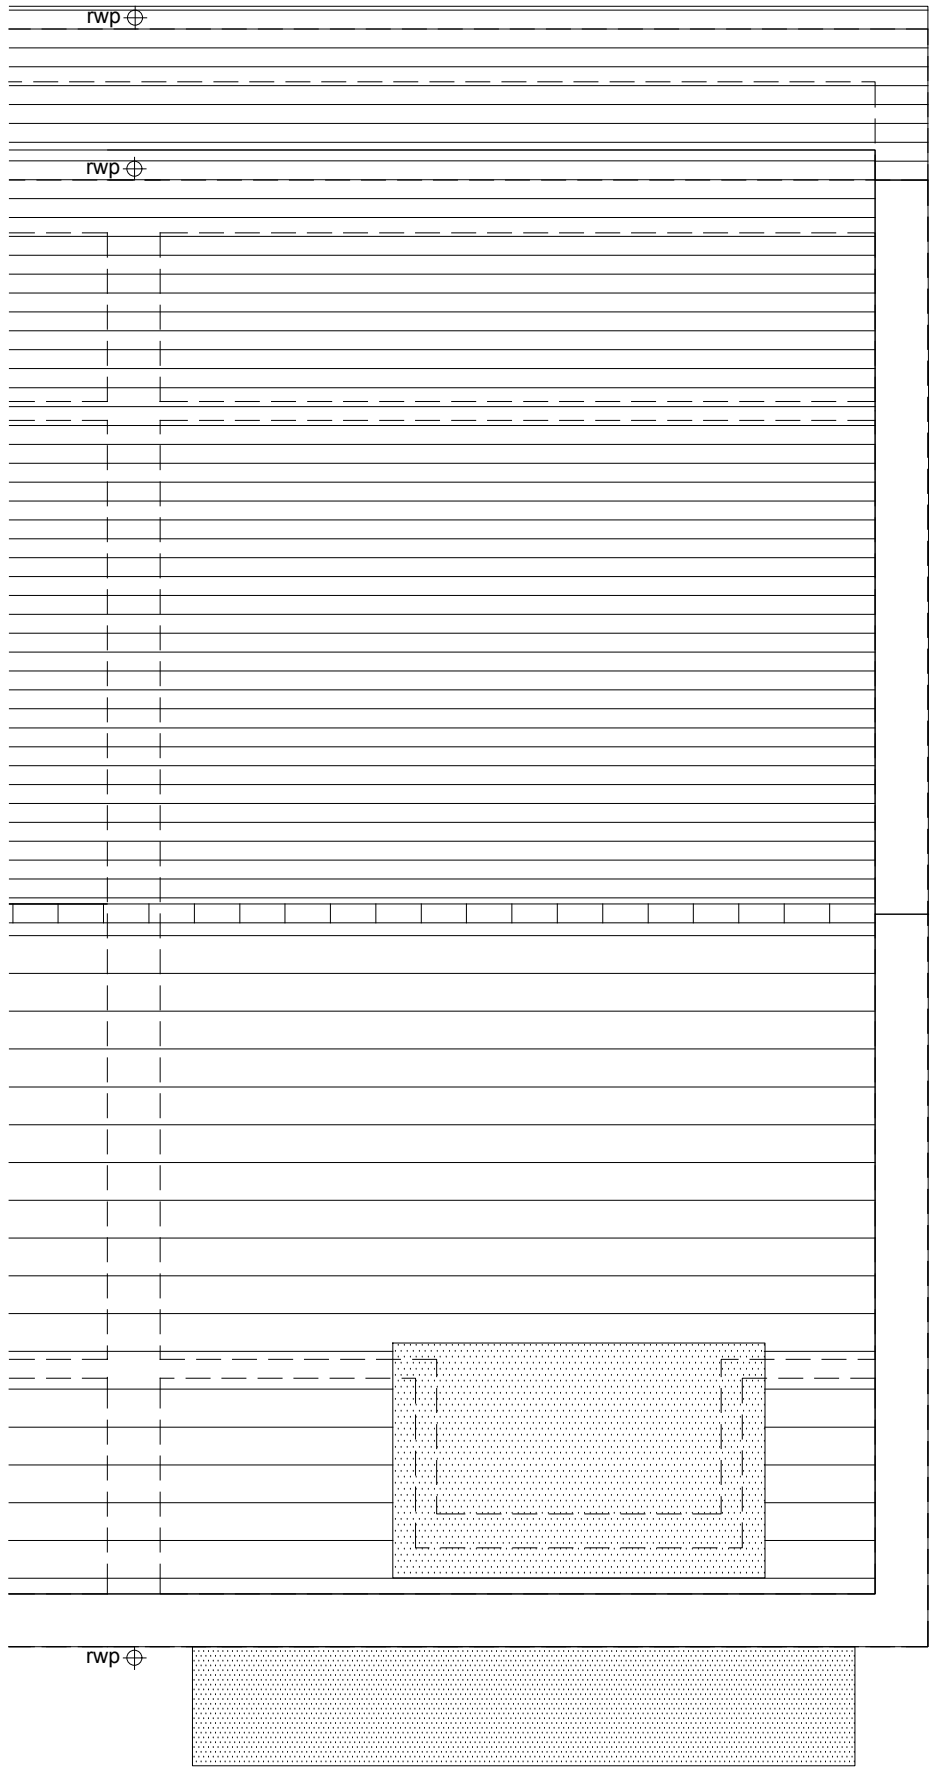
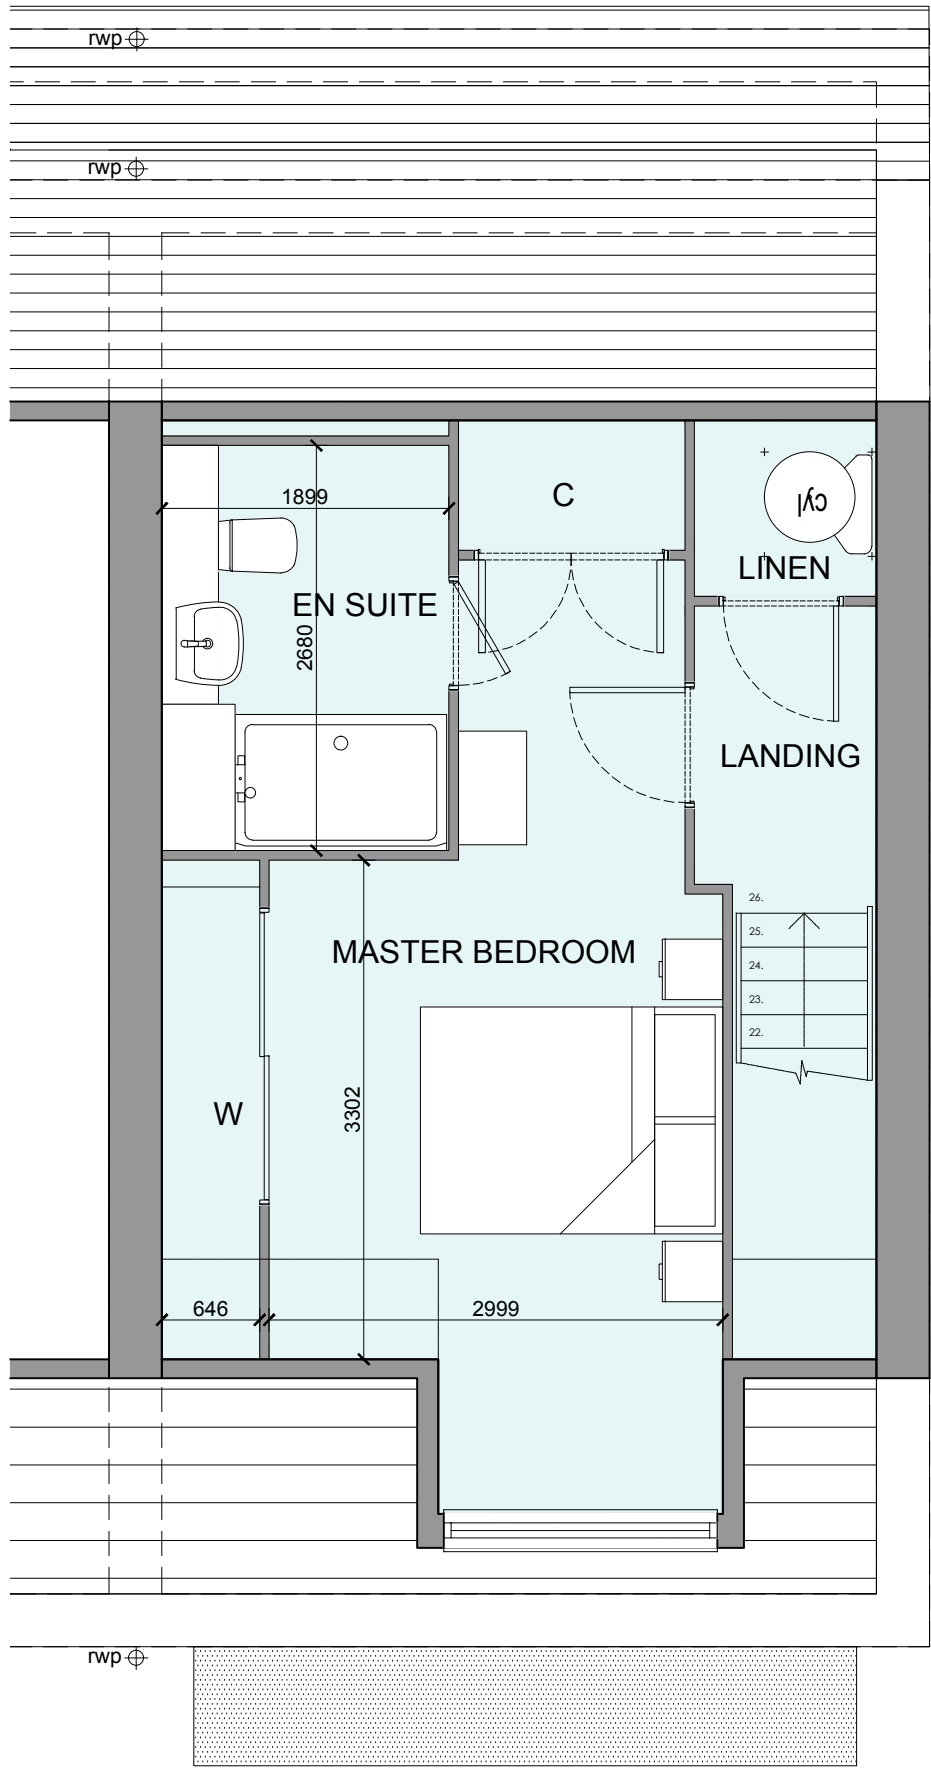


OFFICERS' MEADOW, SHENFIELD
HOUSE TYPE S3020M VARIANT 2 - PLANS AND ELEVATIONS

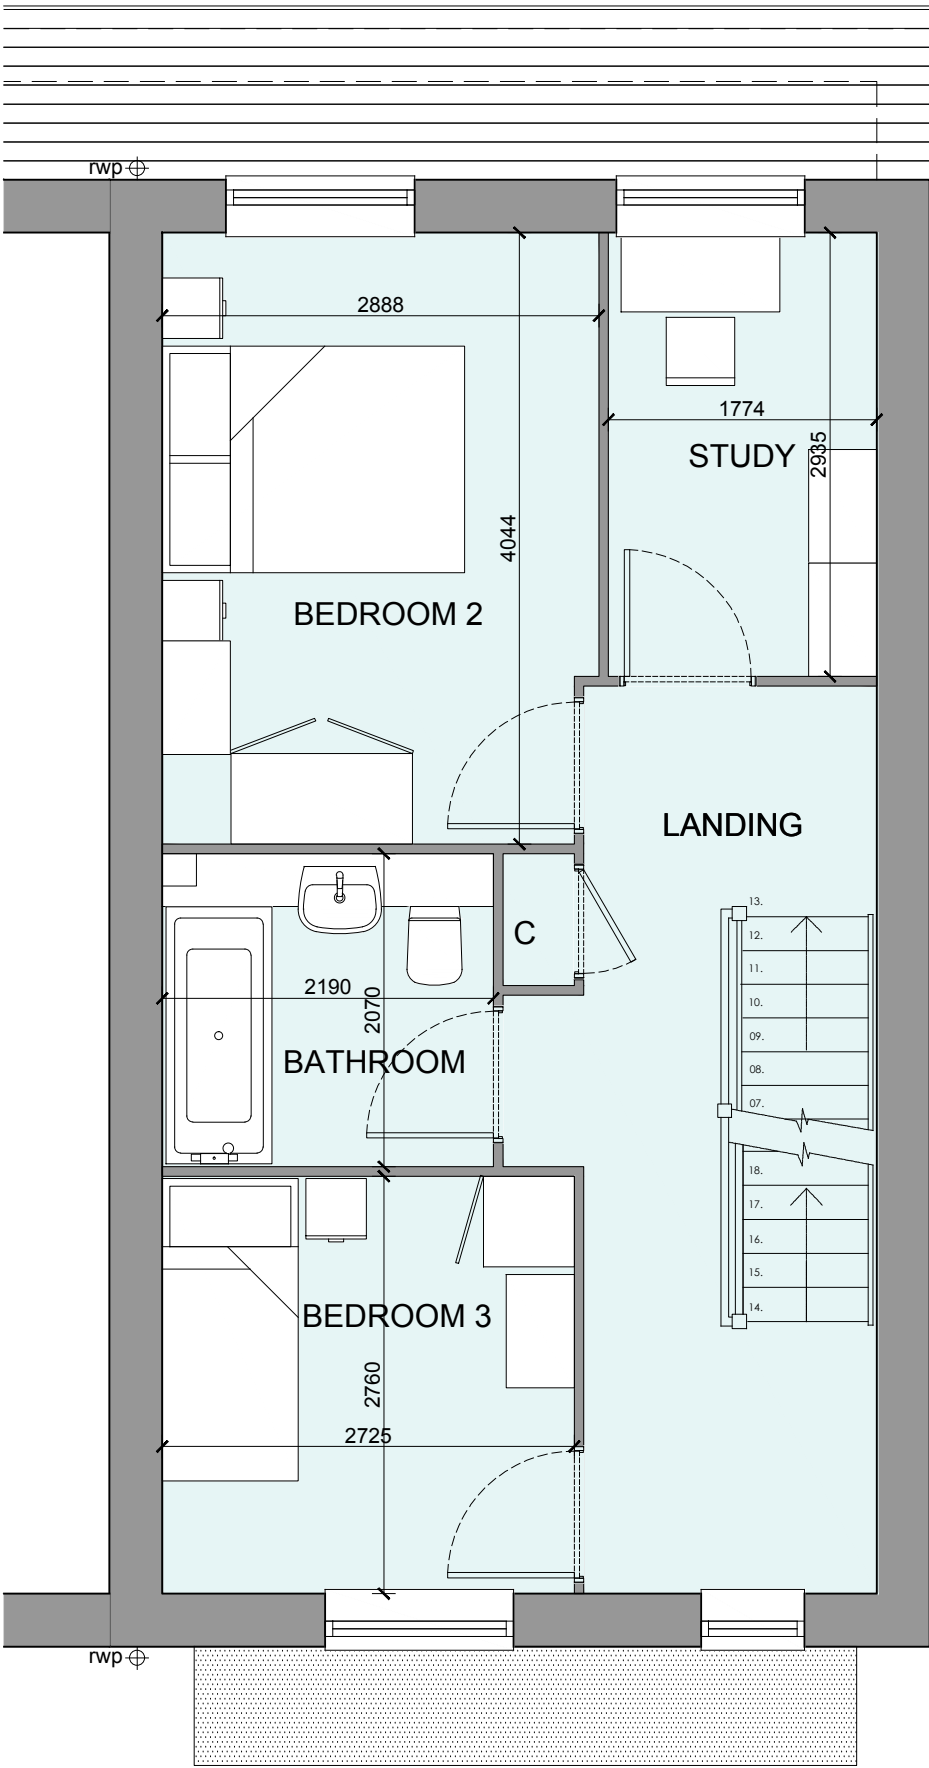

HOUSETYPE VARIATIONS		
PLOT NUMBERS:	AS DRAWN	- 289
	HANDED	- 290
MATERIALS:	WALLS	- BRICK
	WALLS (TREATMENT)	- METAL CLAD (BAY/PORCH)
	FENESTRATION	- UPVC
	OBSOLETE WINDOWS	- N/A
	EXTERNAL DOORS	- UPVC
	OBSOLETE DOORS	- N/A
	ROOF	- TILE
	GUTTERING & DOWNPIPES	- UPVC
	FASCIA & SOFFITS	- UPVC
WINDOW OMISSION*:	PLOT(S)	- N/A
AREA OF UNIT (GIA):	121.6sqm	1309sqft
B. REGS PART M:	M4(2)	
NDSS COMPLIANT:	YES	
CHARACTER AREA:	PRIMARY STREET	

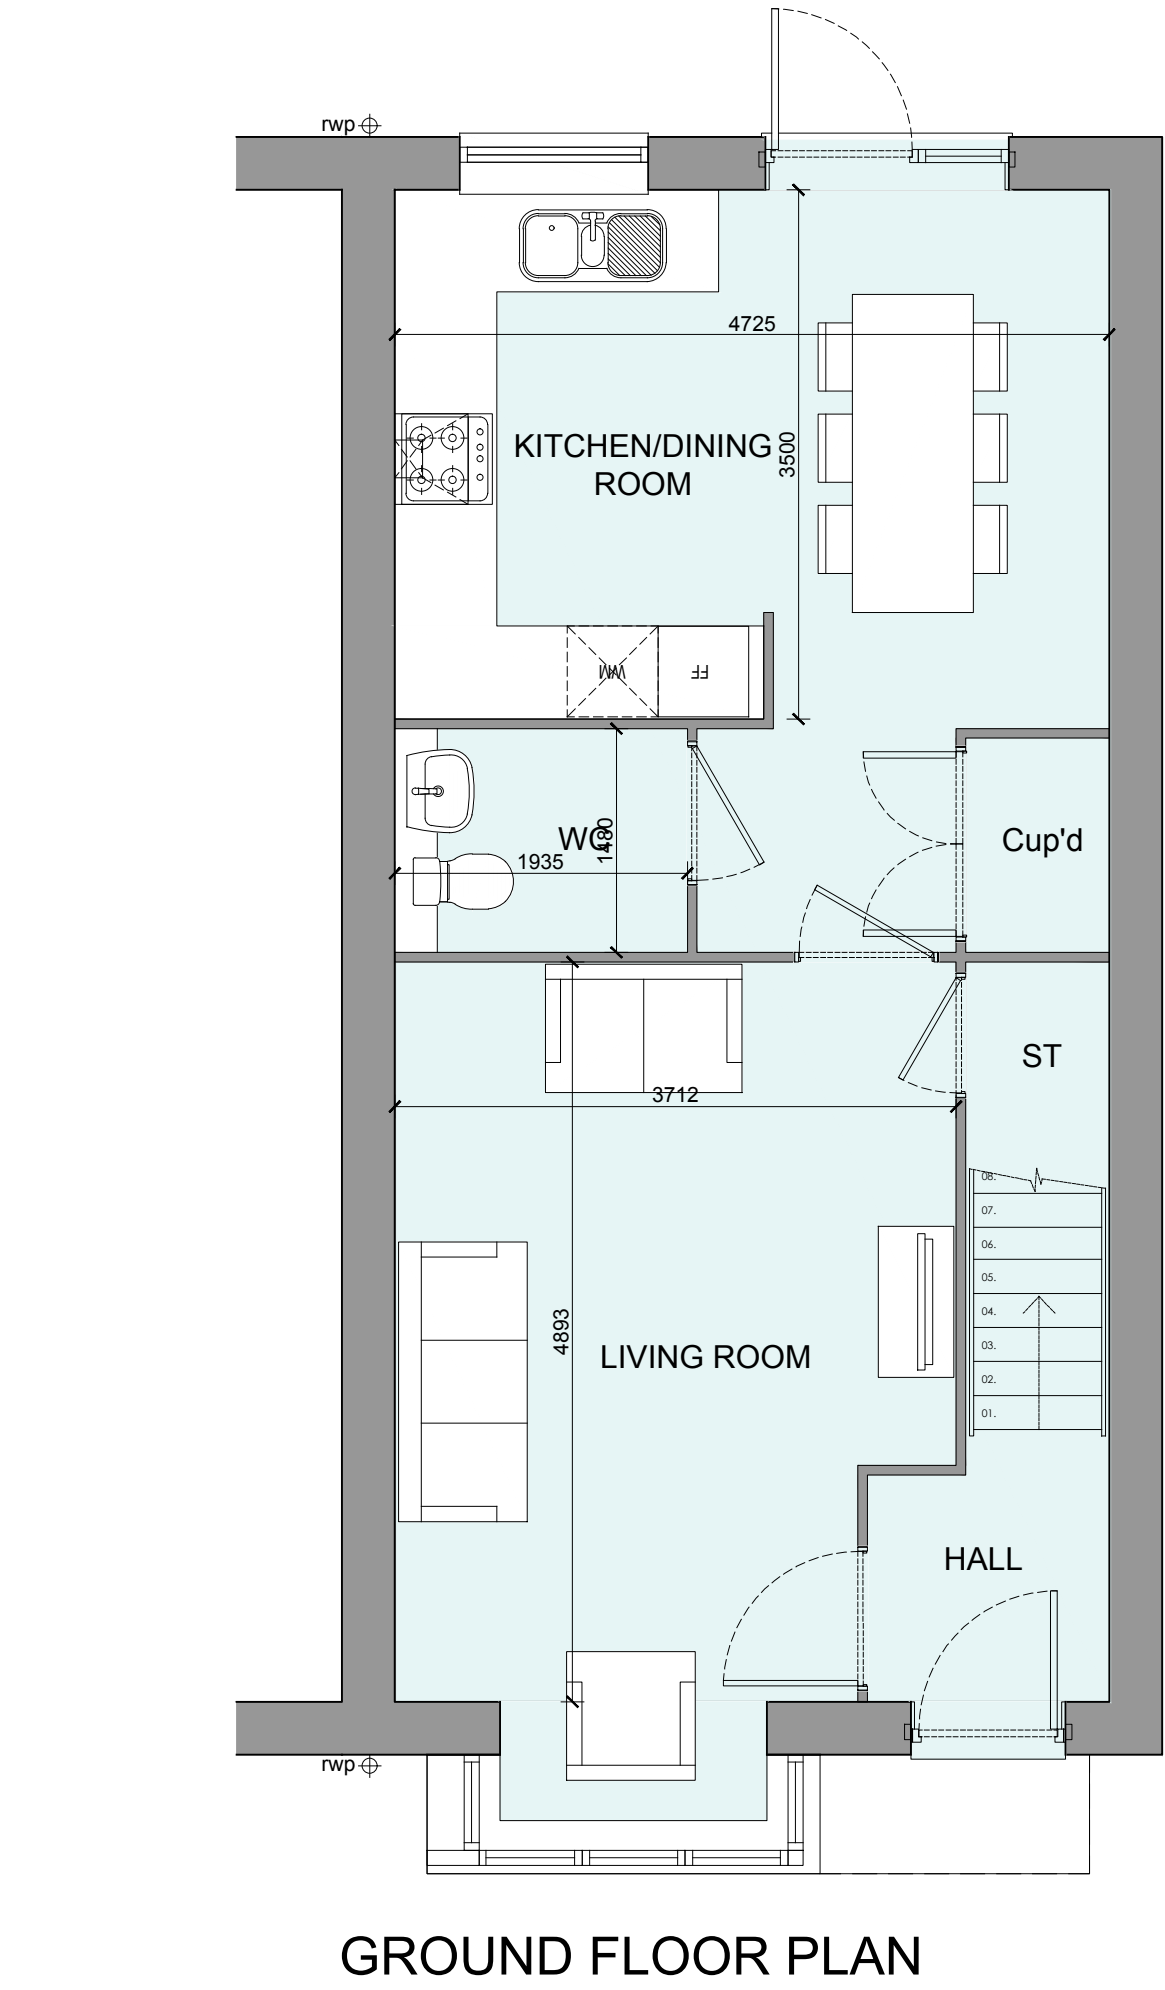

0 0.5 1 2 3 4 5m
SCALE 1:50

B	13-02-24	Plans and Schedule updated	AL
A	29-08-23	Ground floor wall amended to reflect in all floor plans.	MF
Rev	Date	Amendment	Initials

Project:
OFFICERS' MEADOW
SHENFIELD
Client:
CROUDACE HOMES
Drawing:
HOUSE TYPE S3020M VARIANT 2
PLANS AND ELEVATIONS
Drawing no: 22.1643.566
Rev: B
Scale@A1: 1:50 Date: AUG'23 Drawn:LB,MF,CH Checked: YC

finc Architects Ltd
61-63 New London Road | Chelmsford | Essex | CM2 0ND
T: +44 (0)1245 933988
W: www.fincarchitects.com
E: company@fincarchitects.com

Disclaimers:
© Finc Architects Limited holds the copyright to all the information contained within this document and their written consent must be obtained before copying or using the data other than for the purpose it was originally supplied.
All dimensions and measurements to be checked on site.
Do not scale from this drawing. This drawing is to be printed in colour.

PLANNING