



# OFFICERS' MEADOW, SHENFIELD

## HOUSE TYPE S3022M VARIANT 5 - PLANS


HOUSETYPE VARIATIONS		
PLOT NUMBERS:	AS DRAWN	-
	HANDED	- 328
MATERIALS:	WALLS	- BRICK
	WALLS (TREATMENT)	- BRICK
	FENESTRATION	- UPVC
	OBSOURE WINDOWS	- ENSUITE
	EXTERNAL DOORS	- UPVC
	OBSOURE DOORS	- N/A
	ROOF	- TILE
	GUTTERING & DOWNPIPES	- UPVC
	FASCIA & SOFFITS	- UPVC
WINDOW OMISSION:	PLOT(S)	- N/A
AREA OF UNIT (GIA):	134.6sqm	144.9sqft
B. REGS PART M:	M4(2)	
NDSS COMPLIANT:	YES	
CHARACTER AREA:	GREEN EDGE	

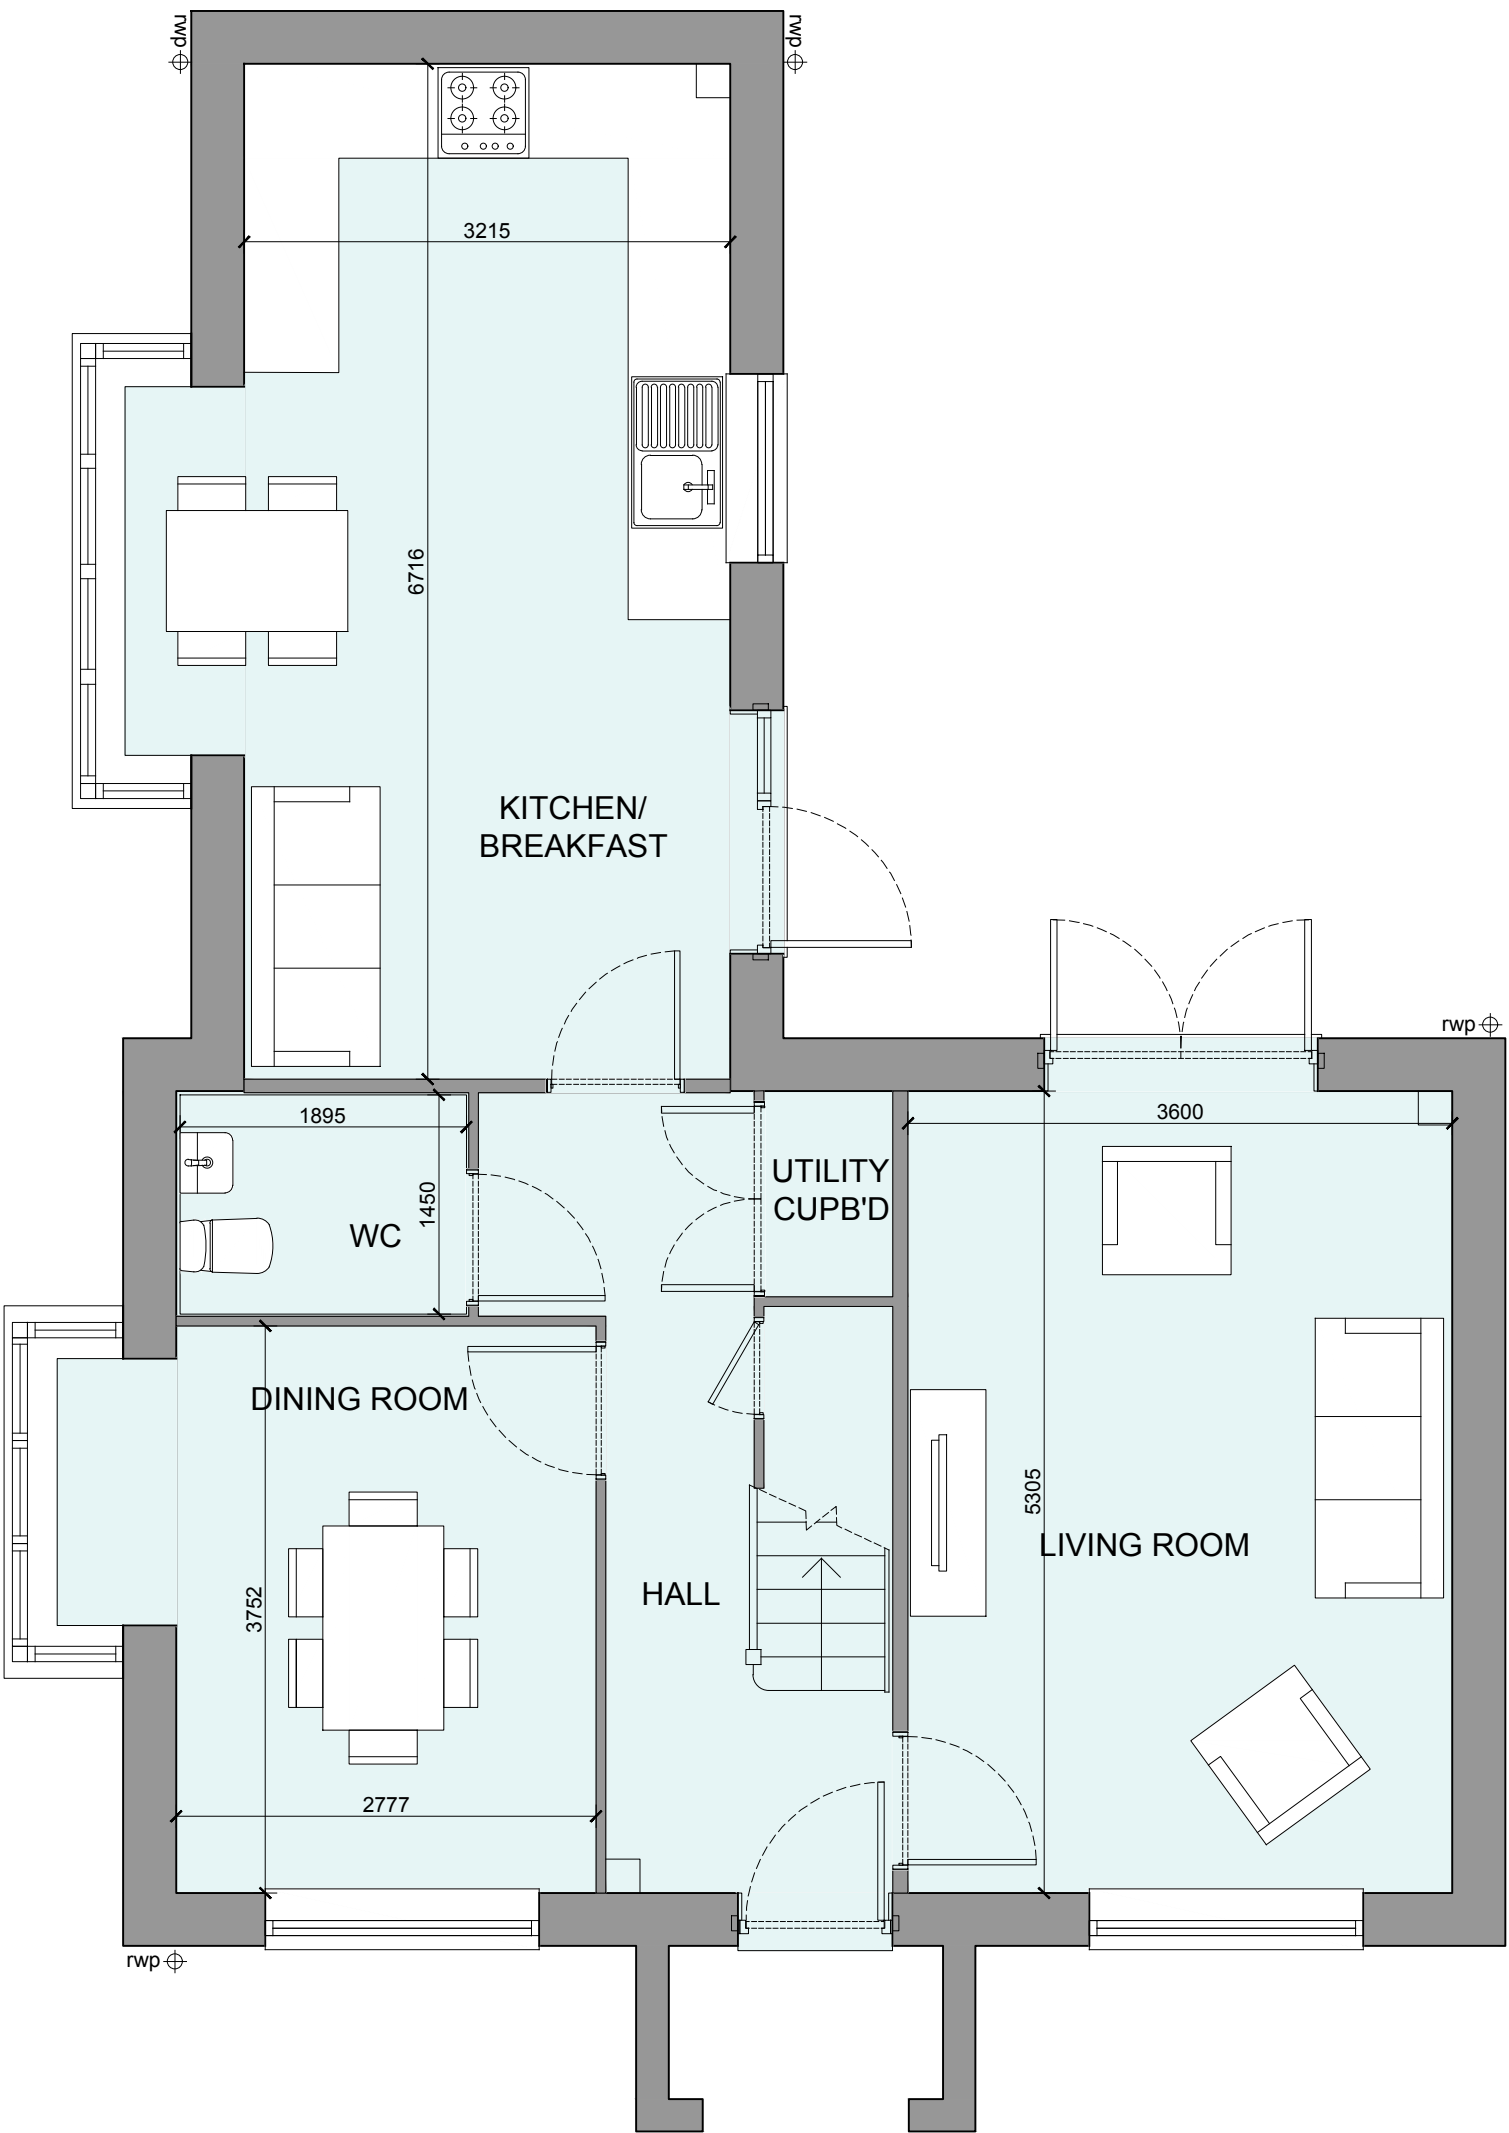

## GROUND FLOOR PLAN

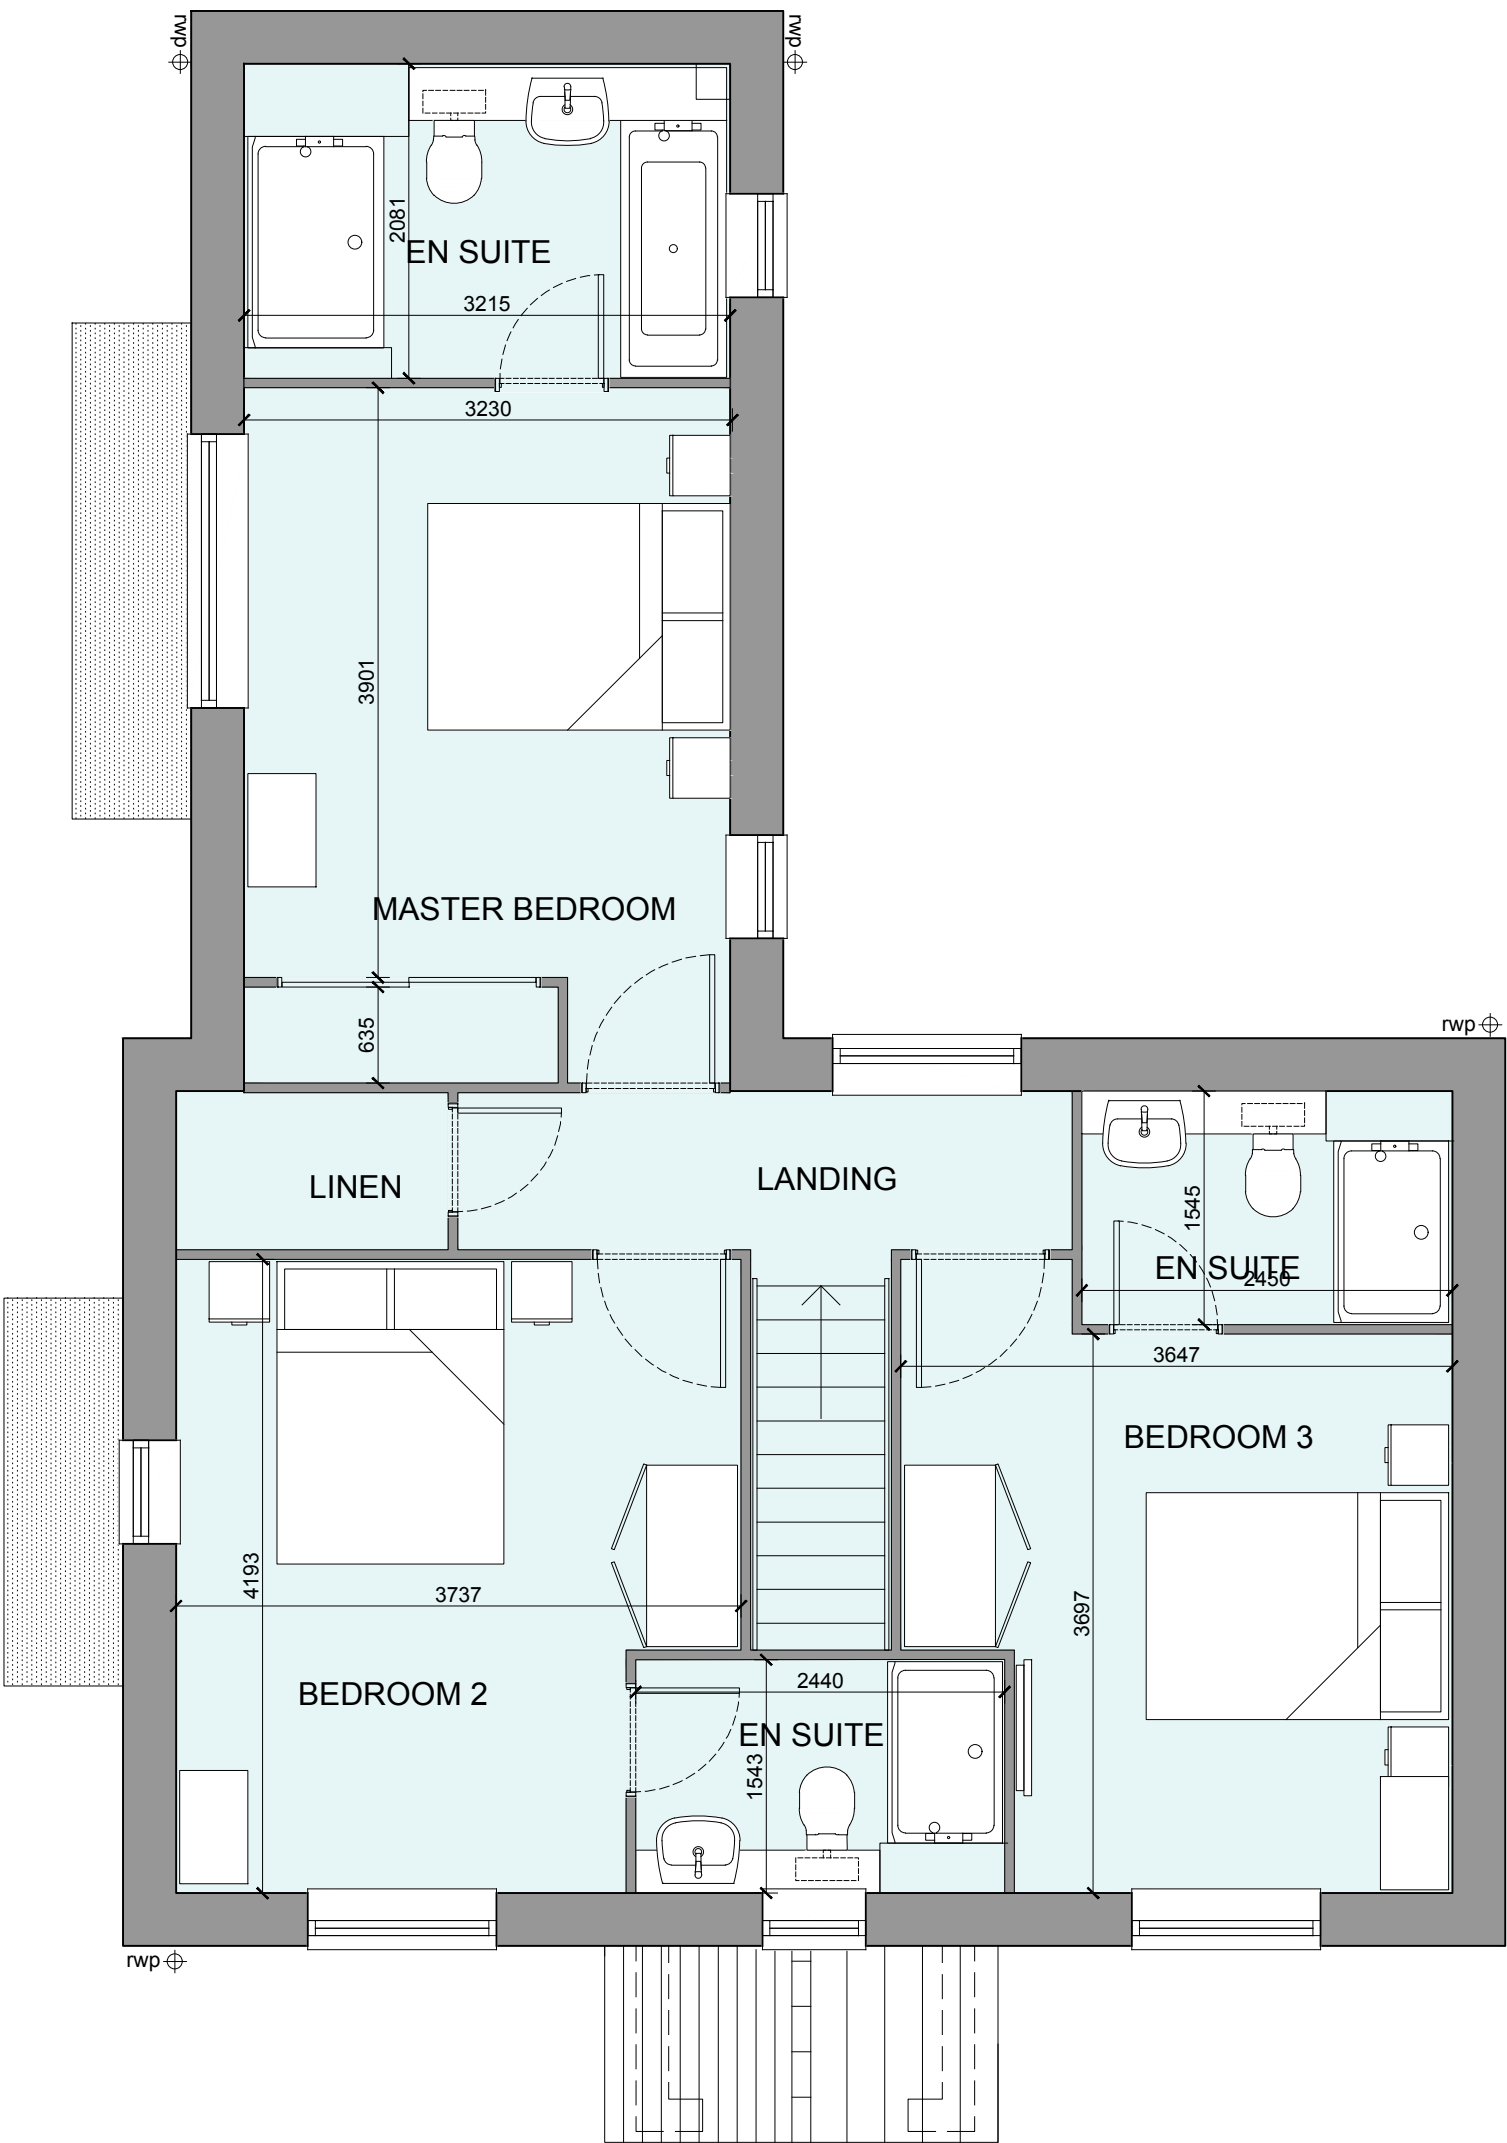

## FIRST FLOOR PLAN

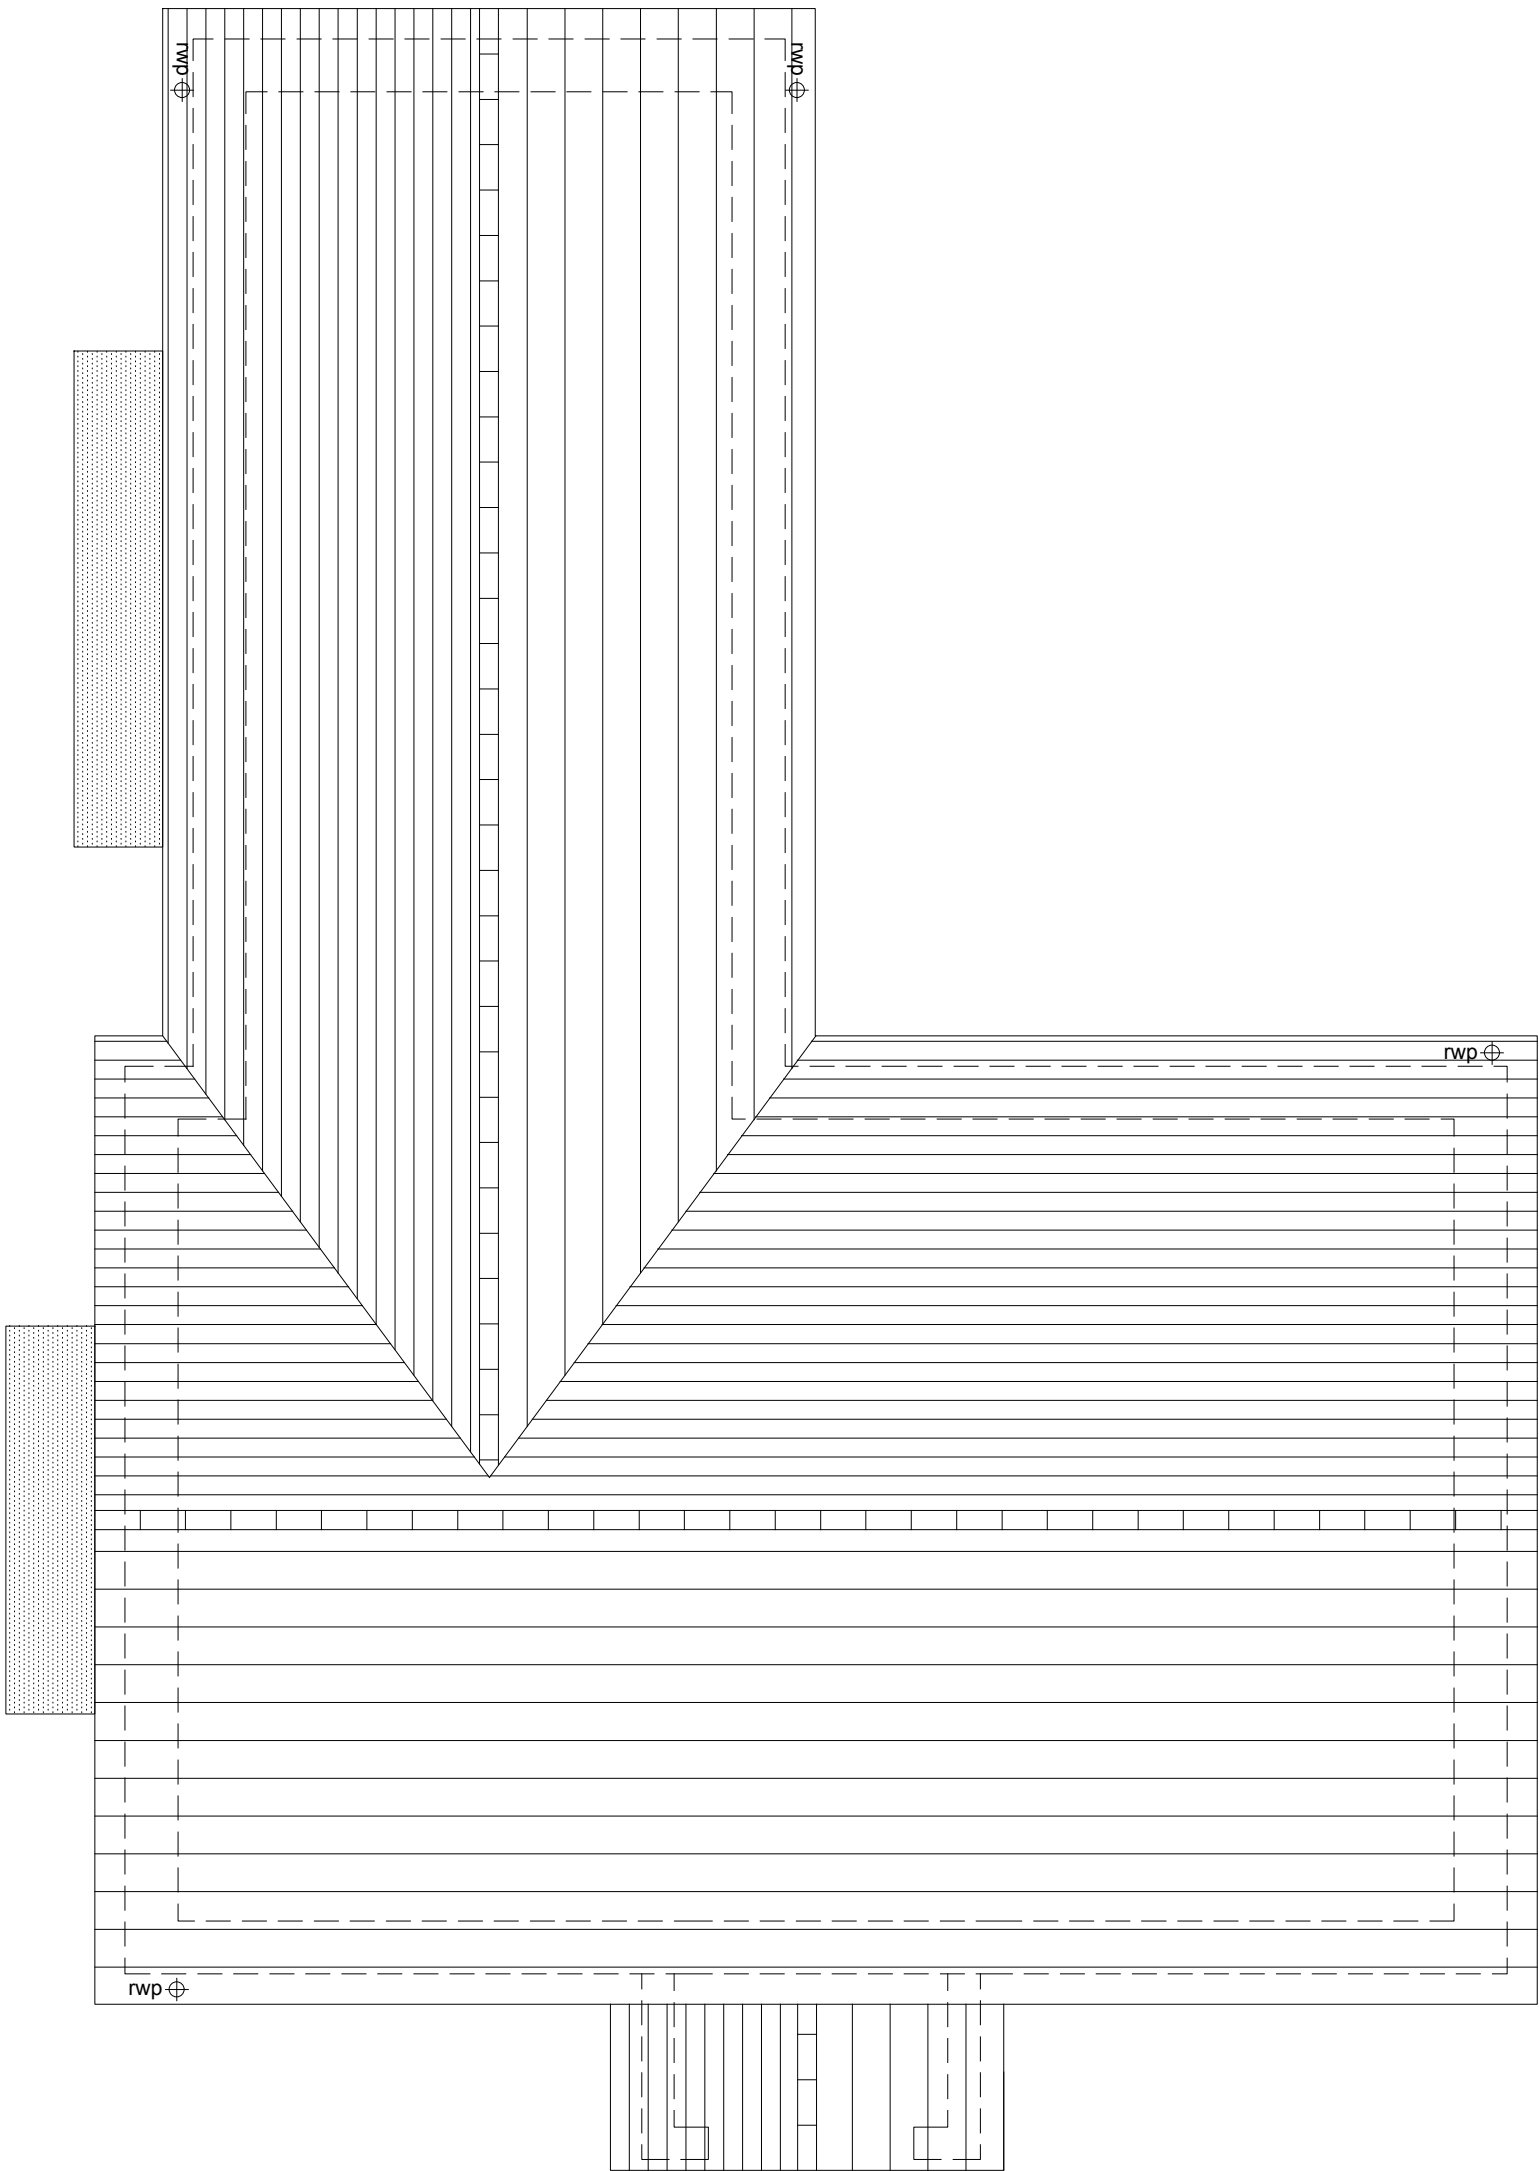

## ROOF PLAN

B	13-02-24	Plans and Schedule updated	AL
A	31-08-23	House Type adjusted.	MF
Rev	Date	Amendment	Initials

Project:  
OFFICERS' MEADOW  
SHENFIELD

**Client:**  
CROUDACE HOMES

Drawing:  
HOUSE TYPE S3022M VARIANT 5  
PLANS

Drawing no: 22.1643.574-4 Rev: B

Scale@A1: 1:50 Date: AUG'23 Drawn:LB,MF,CH Checked: YC



**Disclaimer:** © FINC Architects Limited holds the copyright to all the information contained within this document and their written consent must be obtained before copying or using the data other than for the purpose it was originally supplied.

All dimensions and measurements to be checked on site.  
Do not scale from this drawing. This drawing is to be printed in colour.



SCALE 1:50

# PLANNING