

OFFICERS' MEADOW, SHENFIELD


HOUSE TYPE S4026M VARIANT 6 - ELEVATIONS



FRONT ELEVATION



SIDE ELEVATION 1

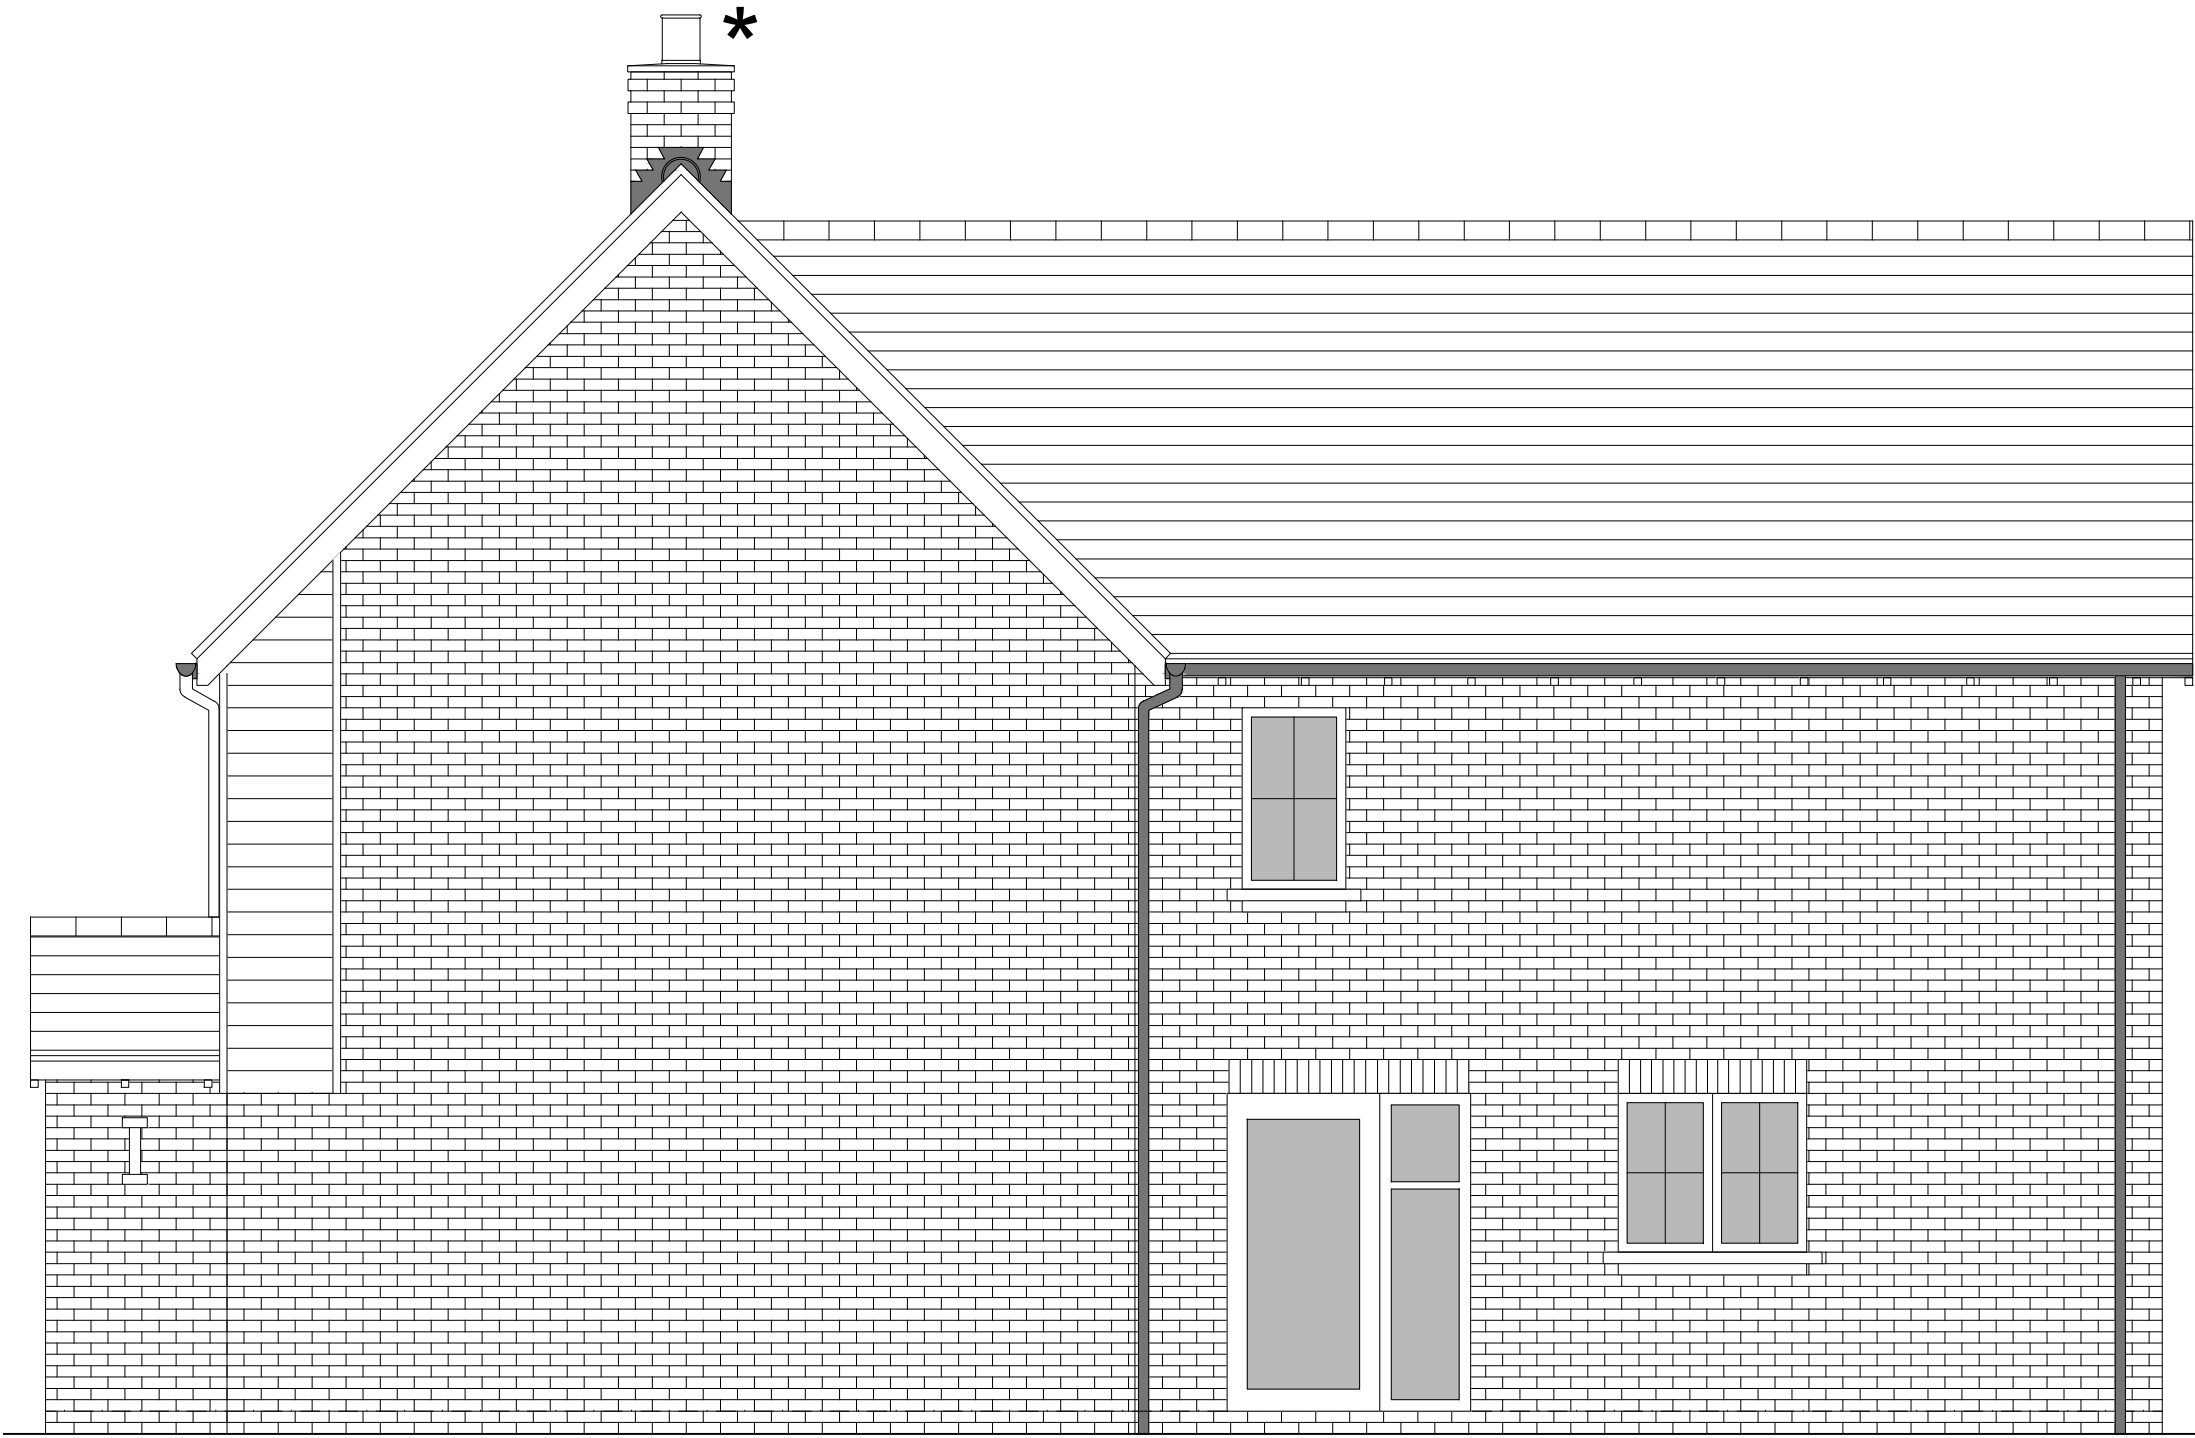

SIDE ELEVATION 2



REAR ELEVATION

HOUSETYPE VARIATIONS		
PLOT NUMBERS:	AS DRAWN	- 185, 243
		*CHIMNEY TO 211 & 233 ONLY
	HANDED	- 174, 180, 188, 242, 339
		*CHIMNEY TO 228 ONLY
MATERIALS:	WALLS	- BRICK
	WALLS (TREATMENT)	- TIMBER BOARDING
	FENESTRATION	- UPVC
	OBSCURER WINDOWS	- ENSUITE
	EXTERNAL DOORS	- UPVC
	OBSCURER DOORS	- N/A
	ROOF	- TILE
	GUTTERING & DOWNPIPES	- UPVC
	FASCIA & SOFFITS	- UPVC
WINDOW OMISSION*:	PLOT(S)	- N/A
AREA OF UNIT (GIA):	136.8sqm	1473sqft
B. REGS PART M:	M4(2)	
NDSS COMPLIANT:	YES	
CHARACTER AREA:	GREEN EGDE	



B	13-02-24	Plans and Schedule updated	AL
A	31-08-23	Flashing, Shadows amended	CH
Rev	Date	Amendment	Initials

Project:
OFFICERS' MEADOW
SHENFIELD

Client:
CROUDACE HOMES

Drawing:
HOUSE TYPE S4026M VARIANT 6
ELEVATIONS

Drawing no: 22.1643.594-7 Rev: A

Scale@A1: 1:50 Date: AUG'23 Drawn:LB,MF,CH Checked: YC

finc Architects Ltd
61-63 New London Road | Chelmsford | Essex | CM2 0ND
T: +44 (0)1245 933988
W: www.fincarchitects.com
E: company@fincarchitects.com

Disclaimers:
© Finc Architects Limited holds the copyright to all the information contained within this document and their written consent must be obtained before copying or using the data other than for the purpose it was originally supplied.
All dimensions and measurements to be checked on site.
Do not scale from this drawing. This drawing is to be printed in colour.

PLANNING