



OFFICERS' MEADOW, SHENFIELD

HOUSE TYPE S4026M VARIANT 7 - PLANS


HOUSETYPE VARIATIONS		
PLOT NUMBERS:	AS DRAWN	- 159
	HANDED	-
MATERIALS:	WALLS	- BRICK
	WALLS (TREATMENT)	- RENDER & METAL CLAD BAYS
	FENESTRATION	- UPVC
	OBSCURER WINDOWS	- ENSUITE
	EXTERNAL DOORS	- UPVC
	OBSCURER DOORS	- N/A
	ROOF	- TILE
WINDOW OMISSION*:	GUTTERING & DOWNPIPES	- UPVC
	FASCIA & SOFFITS	- UPVC
WINDOW OMISSION*:	PLOT(S)	- N/A
AREA OF UNIT (GIA):	136.8sqm	1473sqft
B. REGS PART M:	M4(2)	
NDSS COMPLIANT:	YES	
CHARACTER AREA:	PRIMARY STREET	

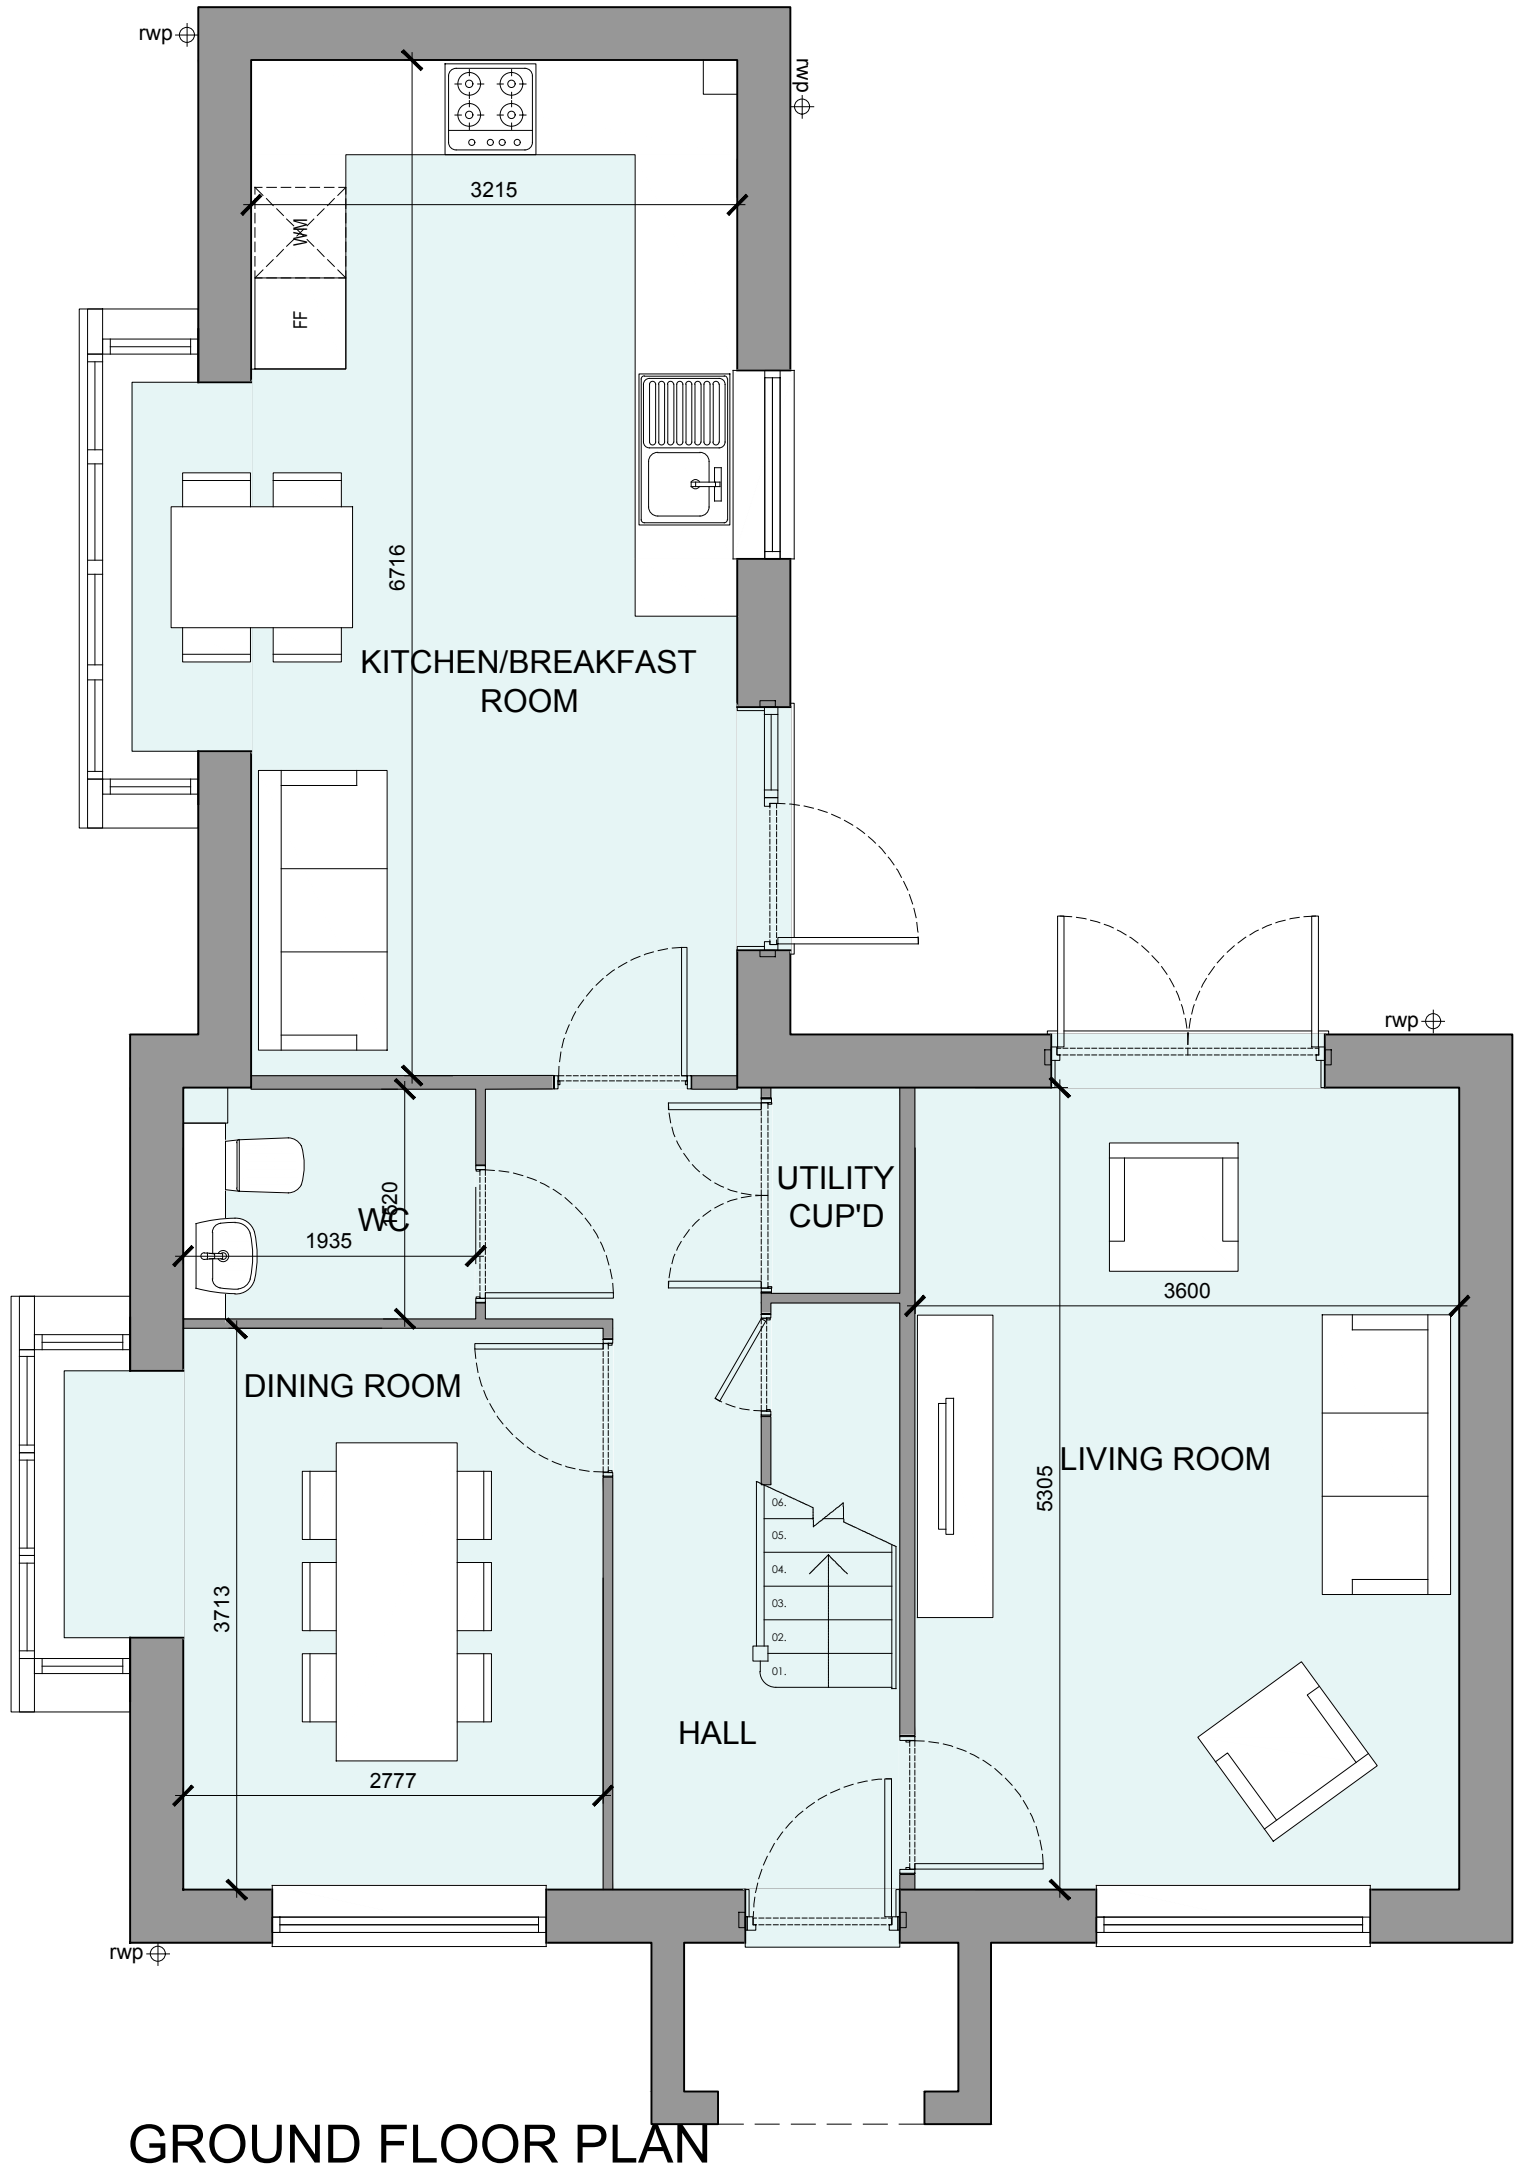

GROUND FLOOR PLAN

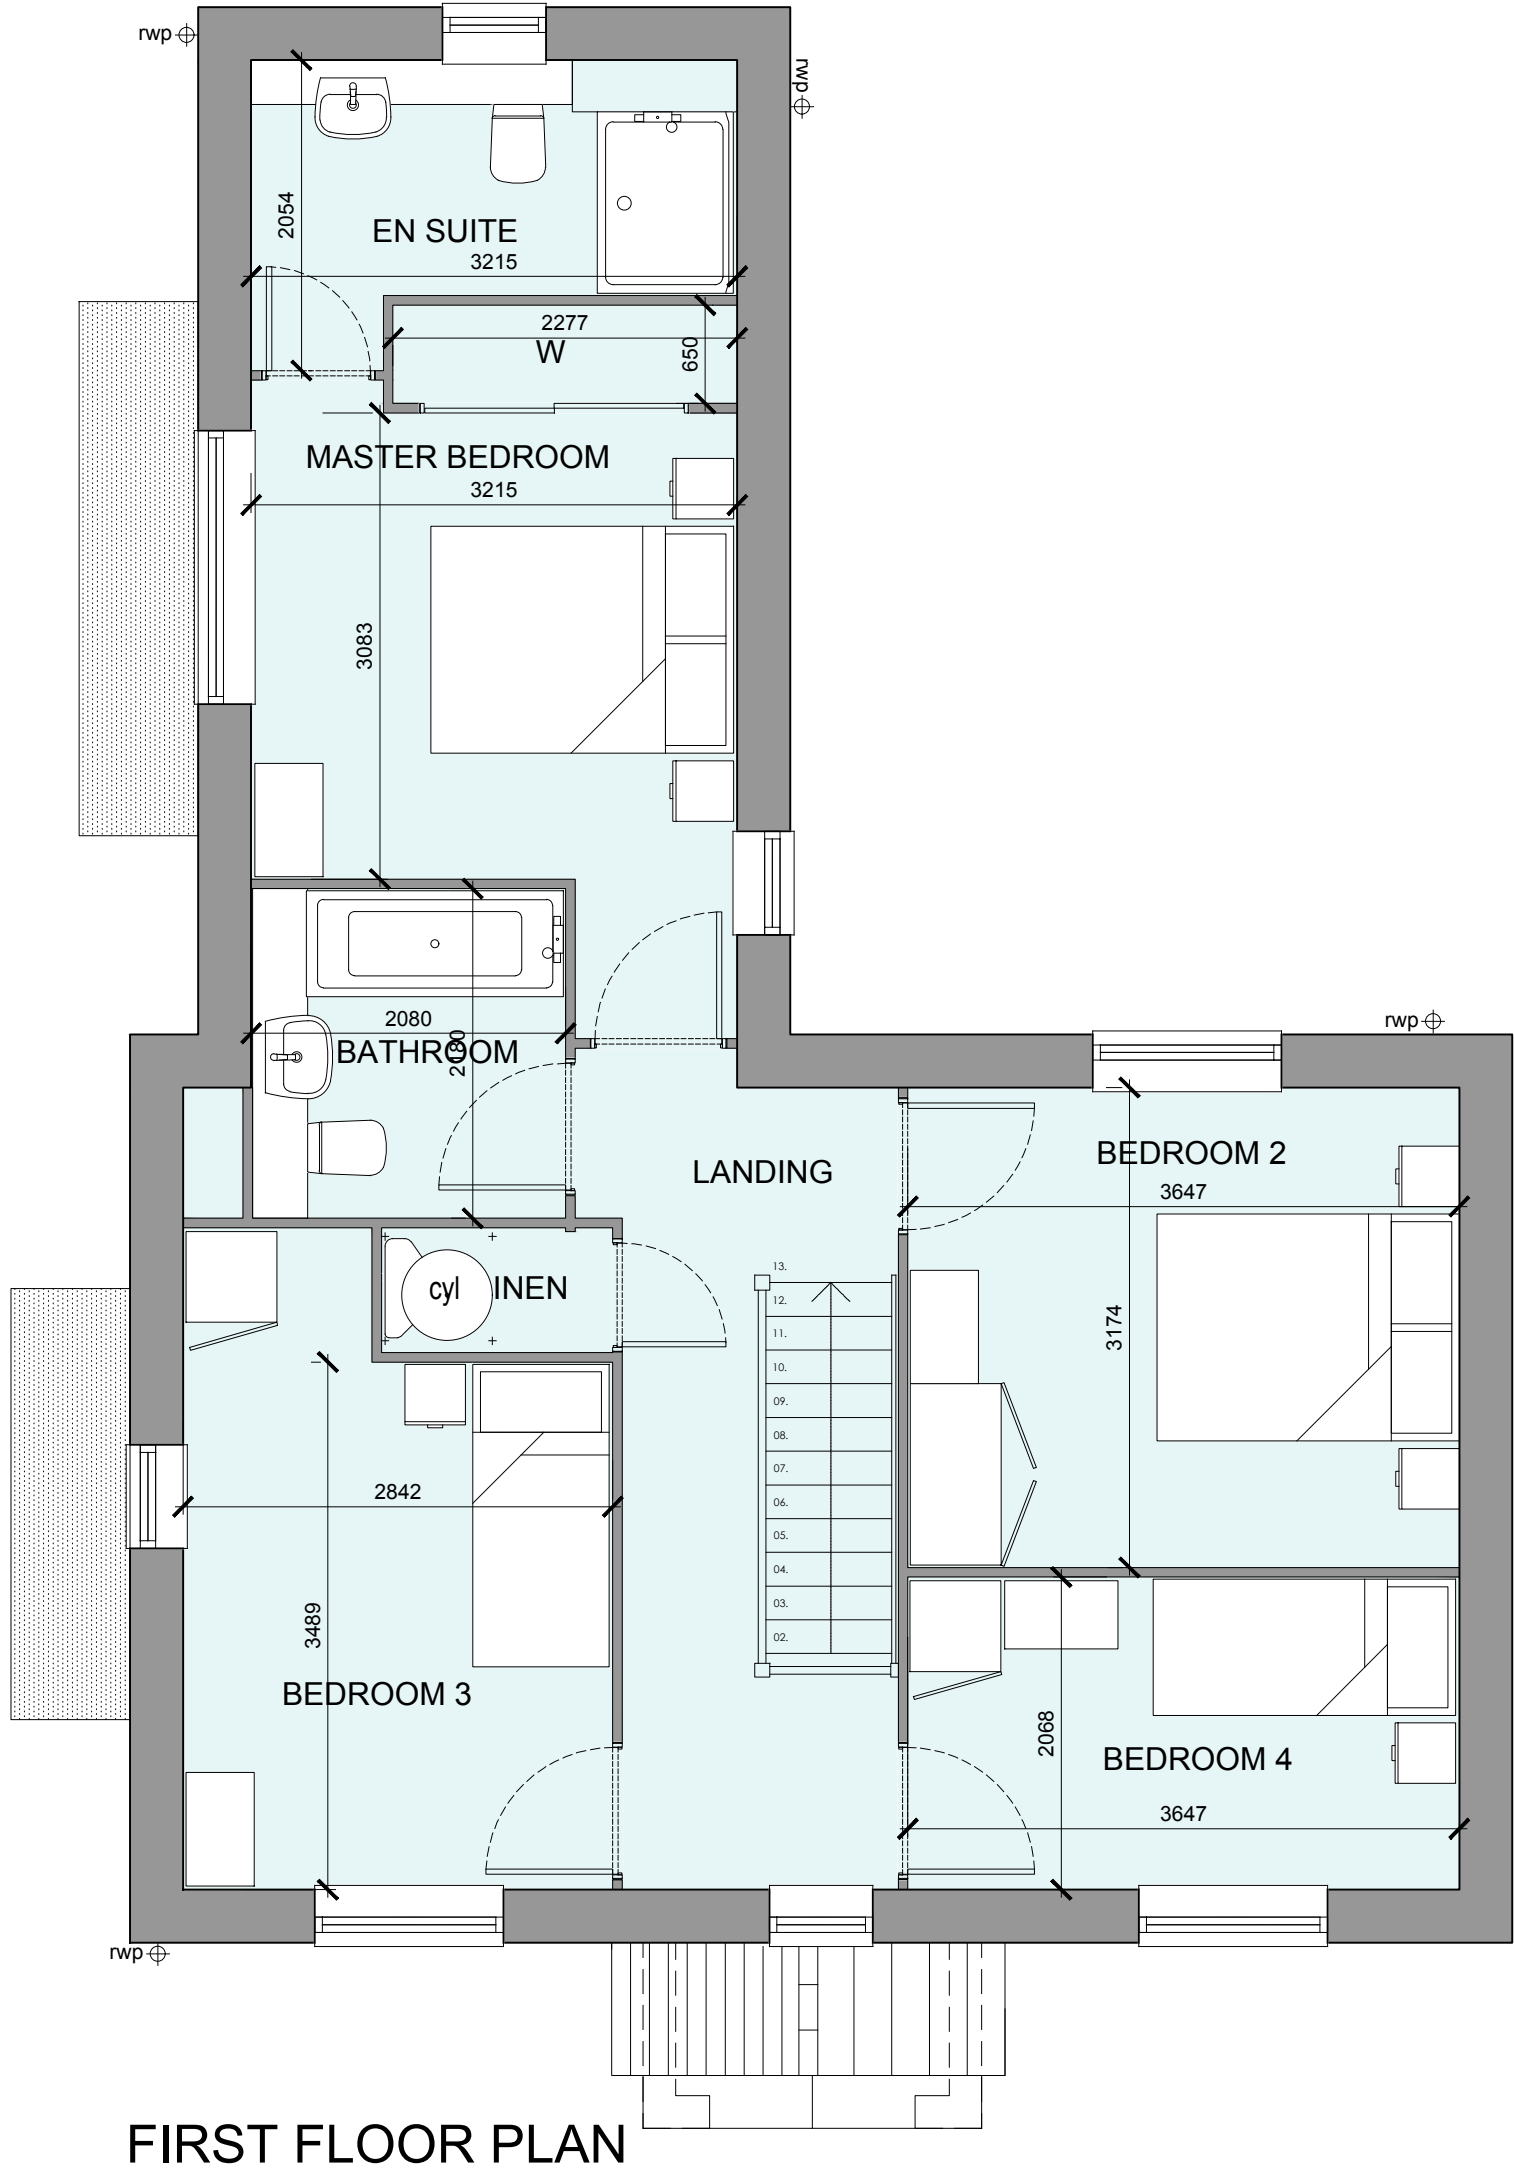

FIRST FLOOR PLAN

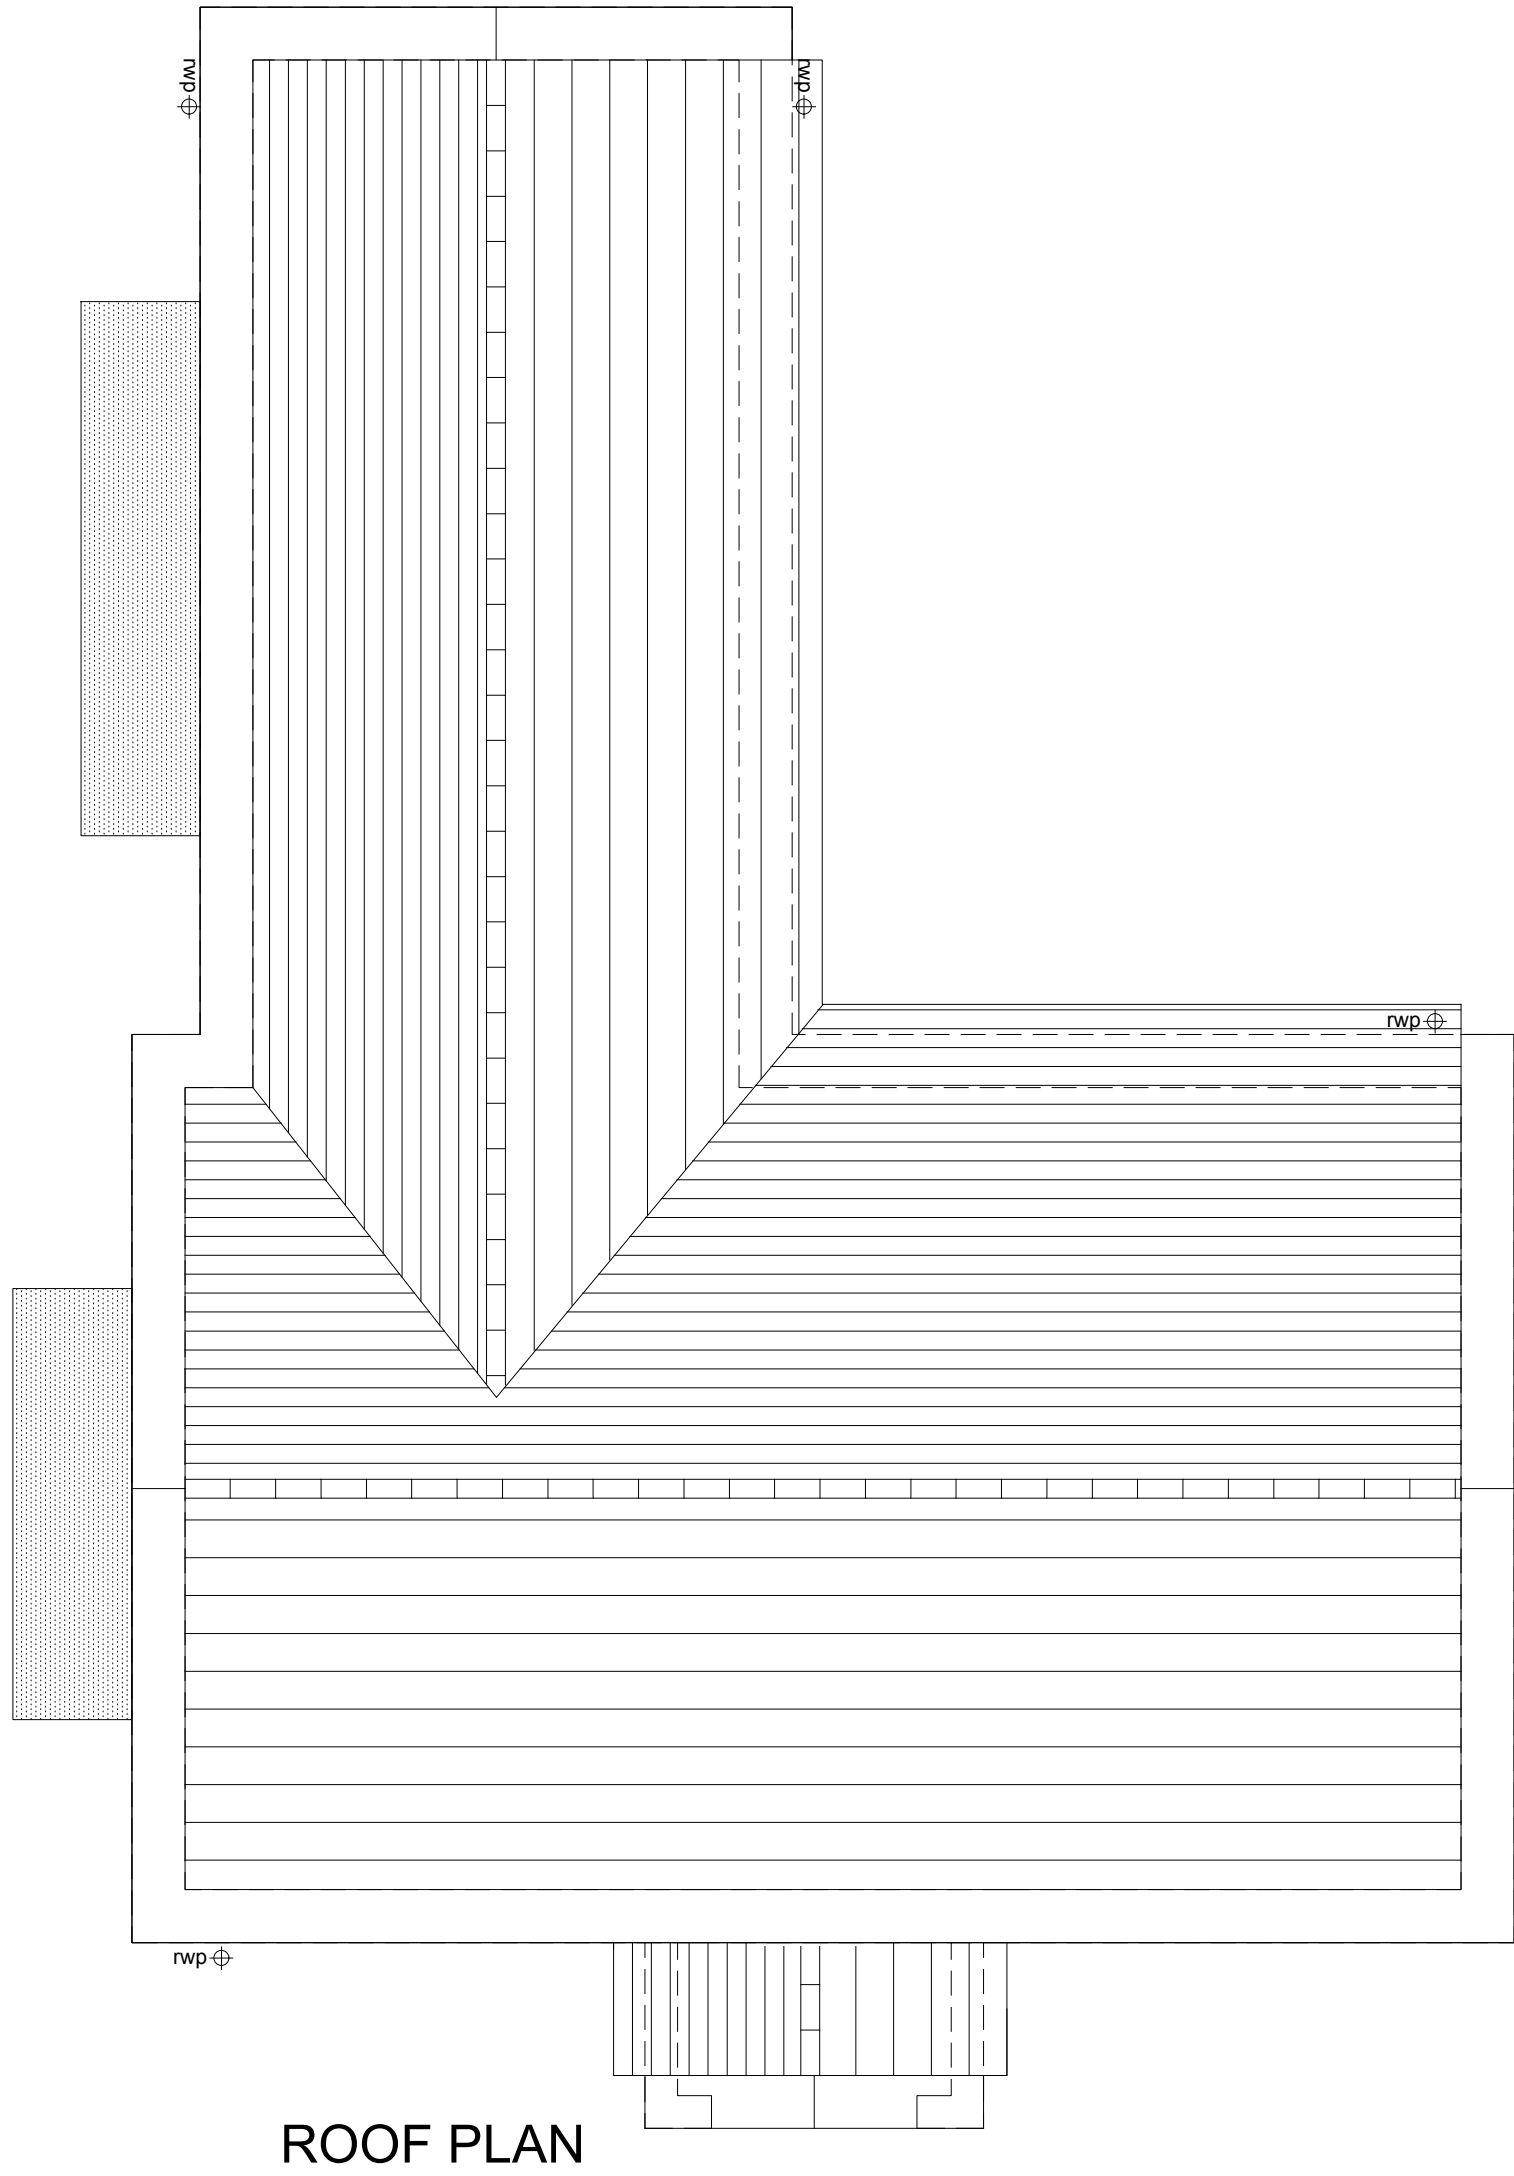

ROOF PLAN



B	13-02-24	Plans and Schedule updated	AL
A	31-08-23	Title Block amended	CH
Rev	Date	Amendment	Initials
Project:			
OFFICERS' MEADOW			
SHENFIELD			
Client:			
CROUDACE HOMES			
Drawing:			
HOUSE TYPE S4026M VARIANT 7			
PLANS			
Drawing no:		Rev:	
22.1643.594-8		B	
Scale@A1:	1:50	Date:	AUG'23
Drawn:	L.B.	MF, CH	Checked: YC
FINC Architects Ltd			
61-63 New London Road   Chelmsford   Essex   CM2 0ND			
T: +44 (0)1245 933988			
W: www.fincarchitects.com			
E: company@fincarchitects.com			

© FINC Architects Limited holds the copyright to all the information contained within this document and their written consent must be obtained before copying or using the data other than for the purpose it was originally supplied.

All dimensions and measurements to be checked on site.

Do not scale from this drawing. This drawing is to be printed in colour.

PLANNING