

OFFICERS' MEADOW, SHENFIELD


HOUSE TYPE S4028M VARIANT 2 - ELEVATIONS




FRONT ELEVATION



SIDE ELEVATION (MAIN ENTRANCE)

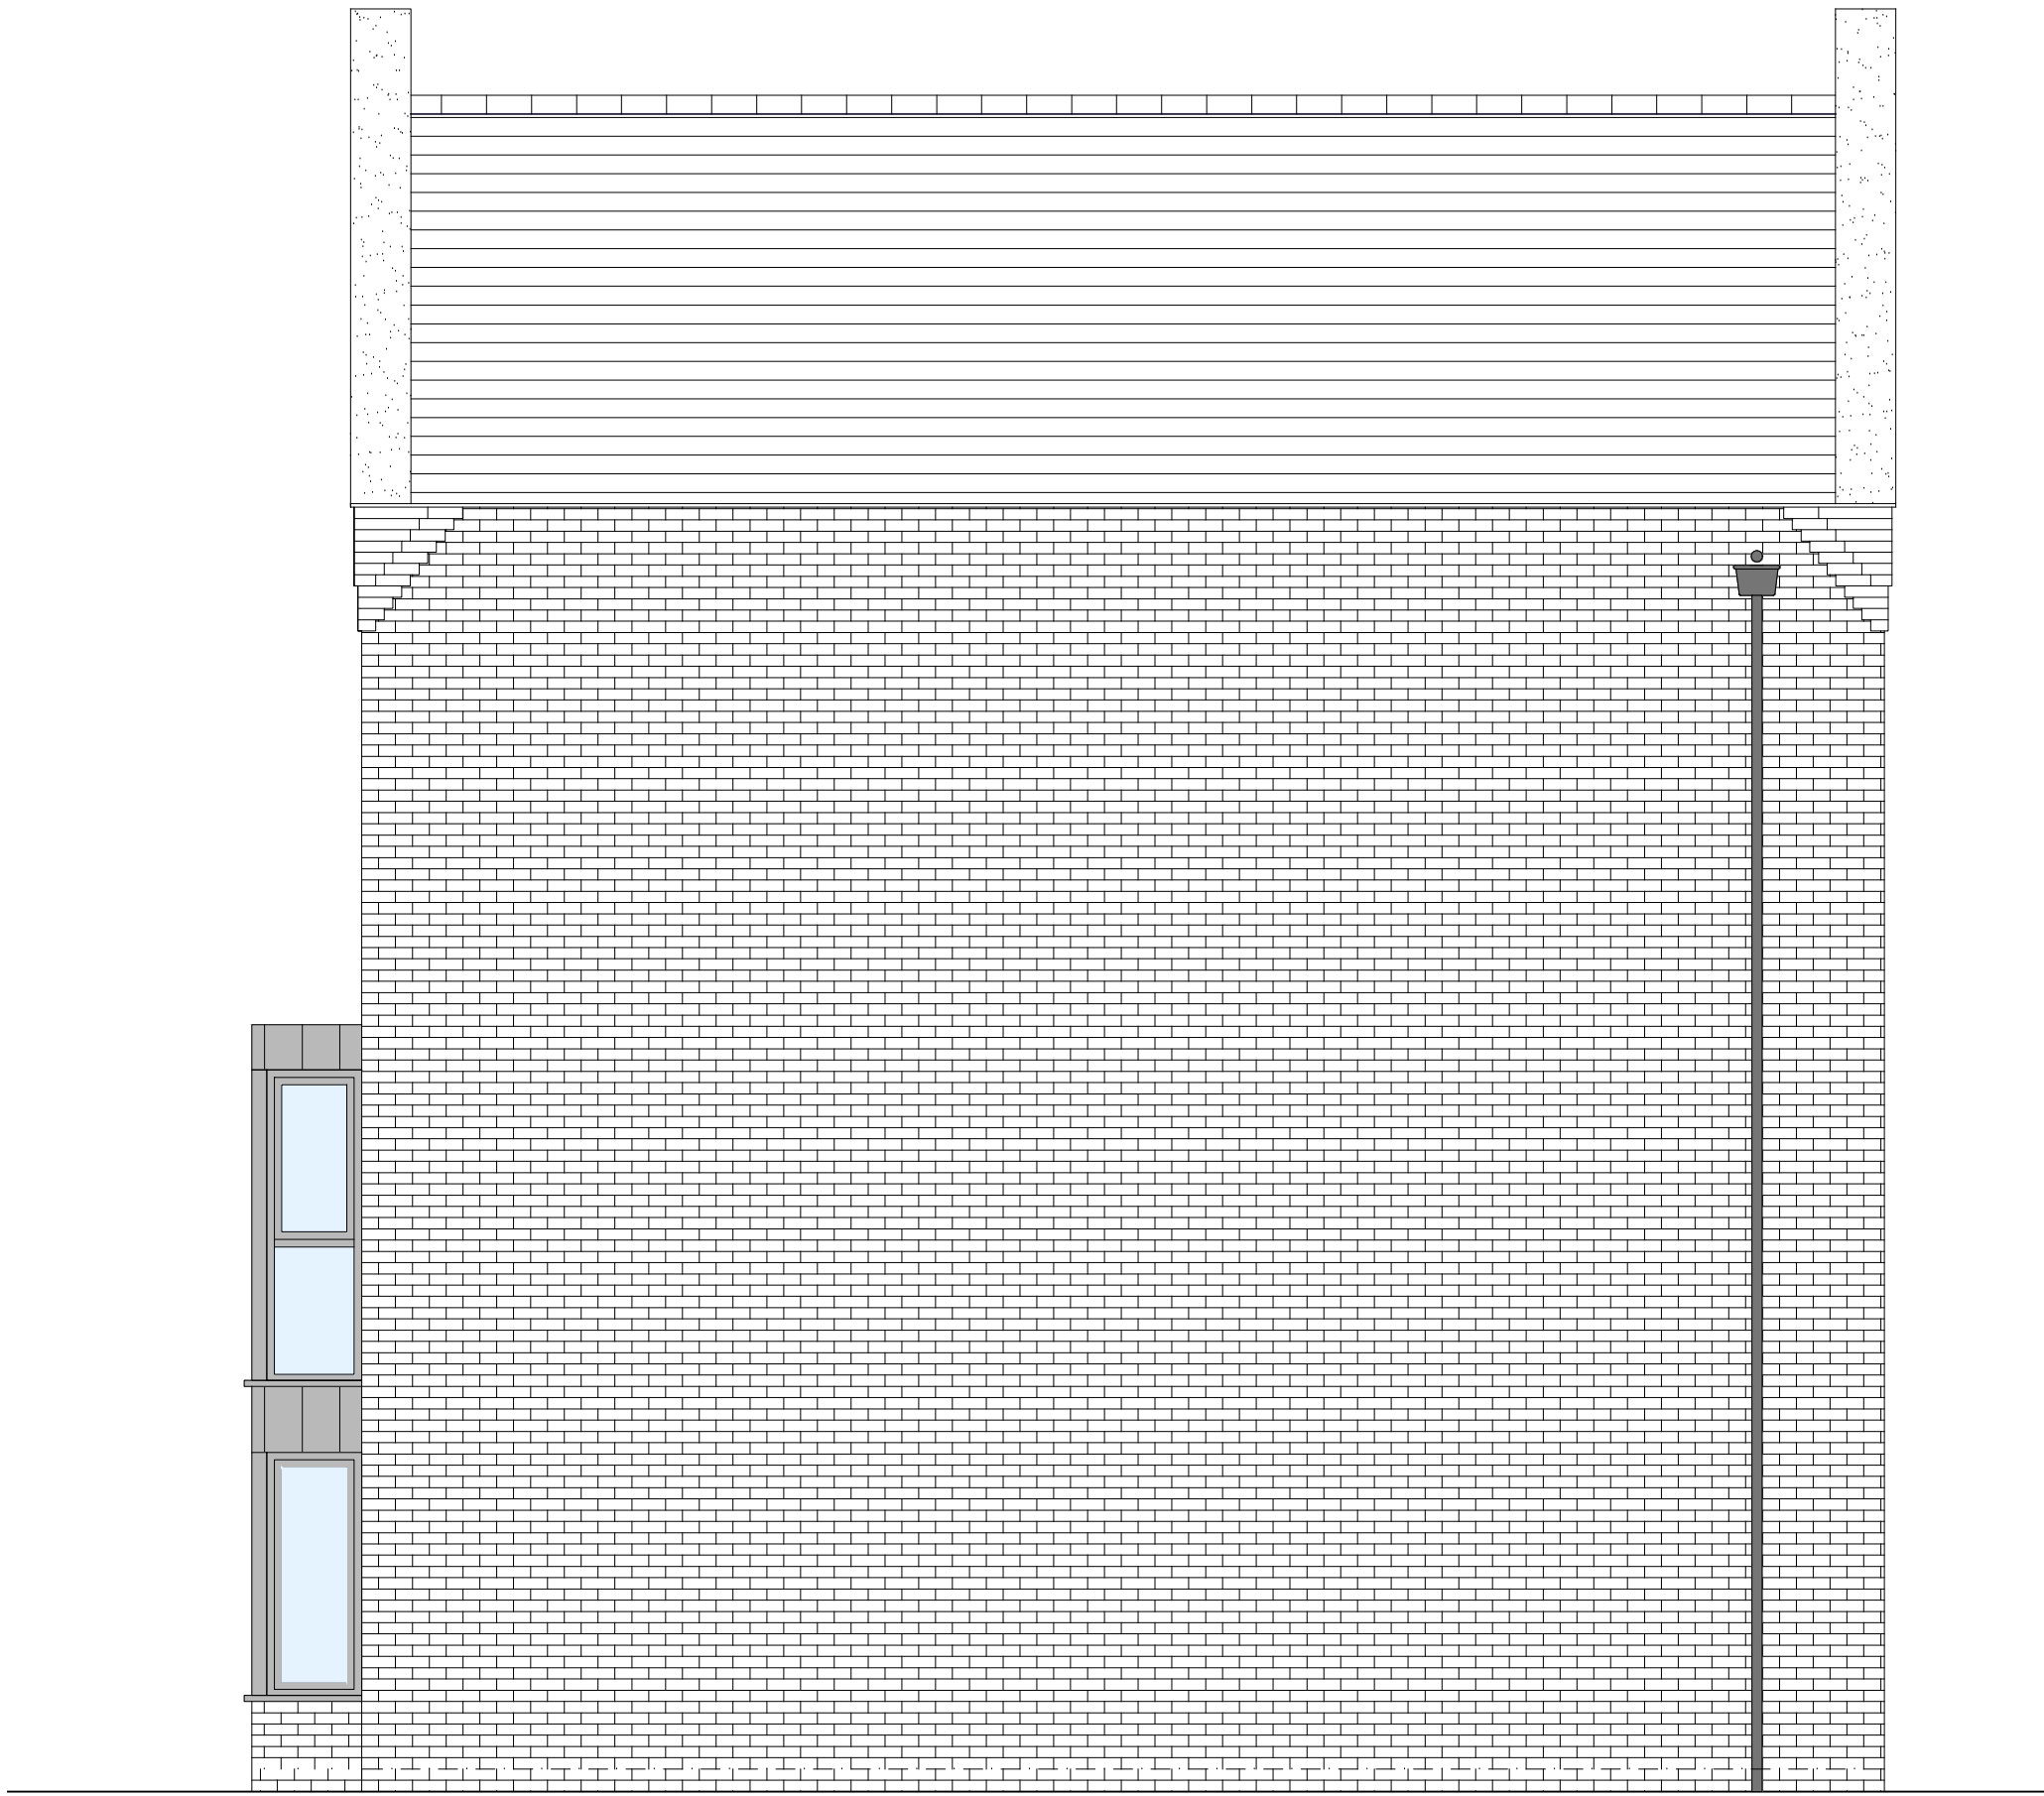

SIDE ELEVATION 2

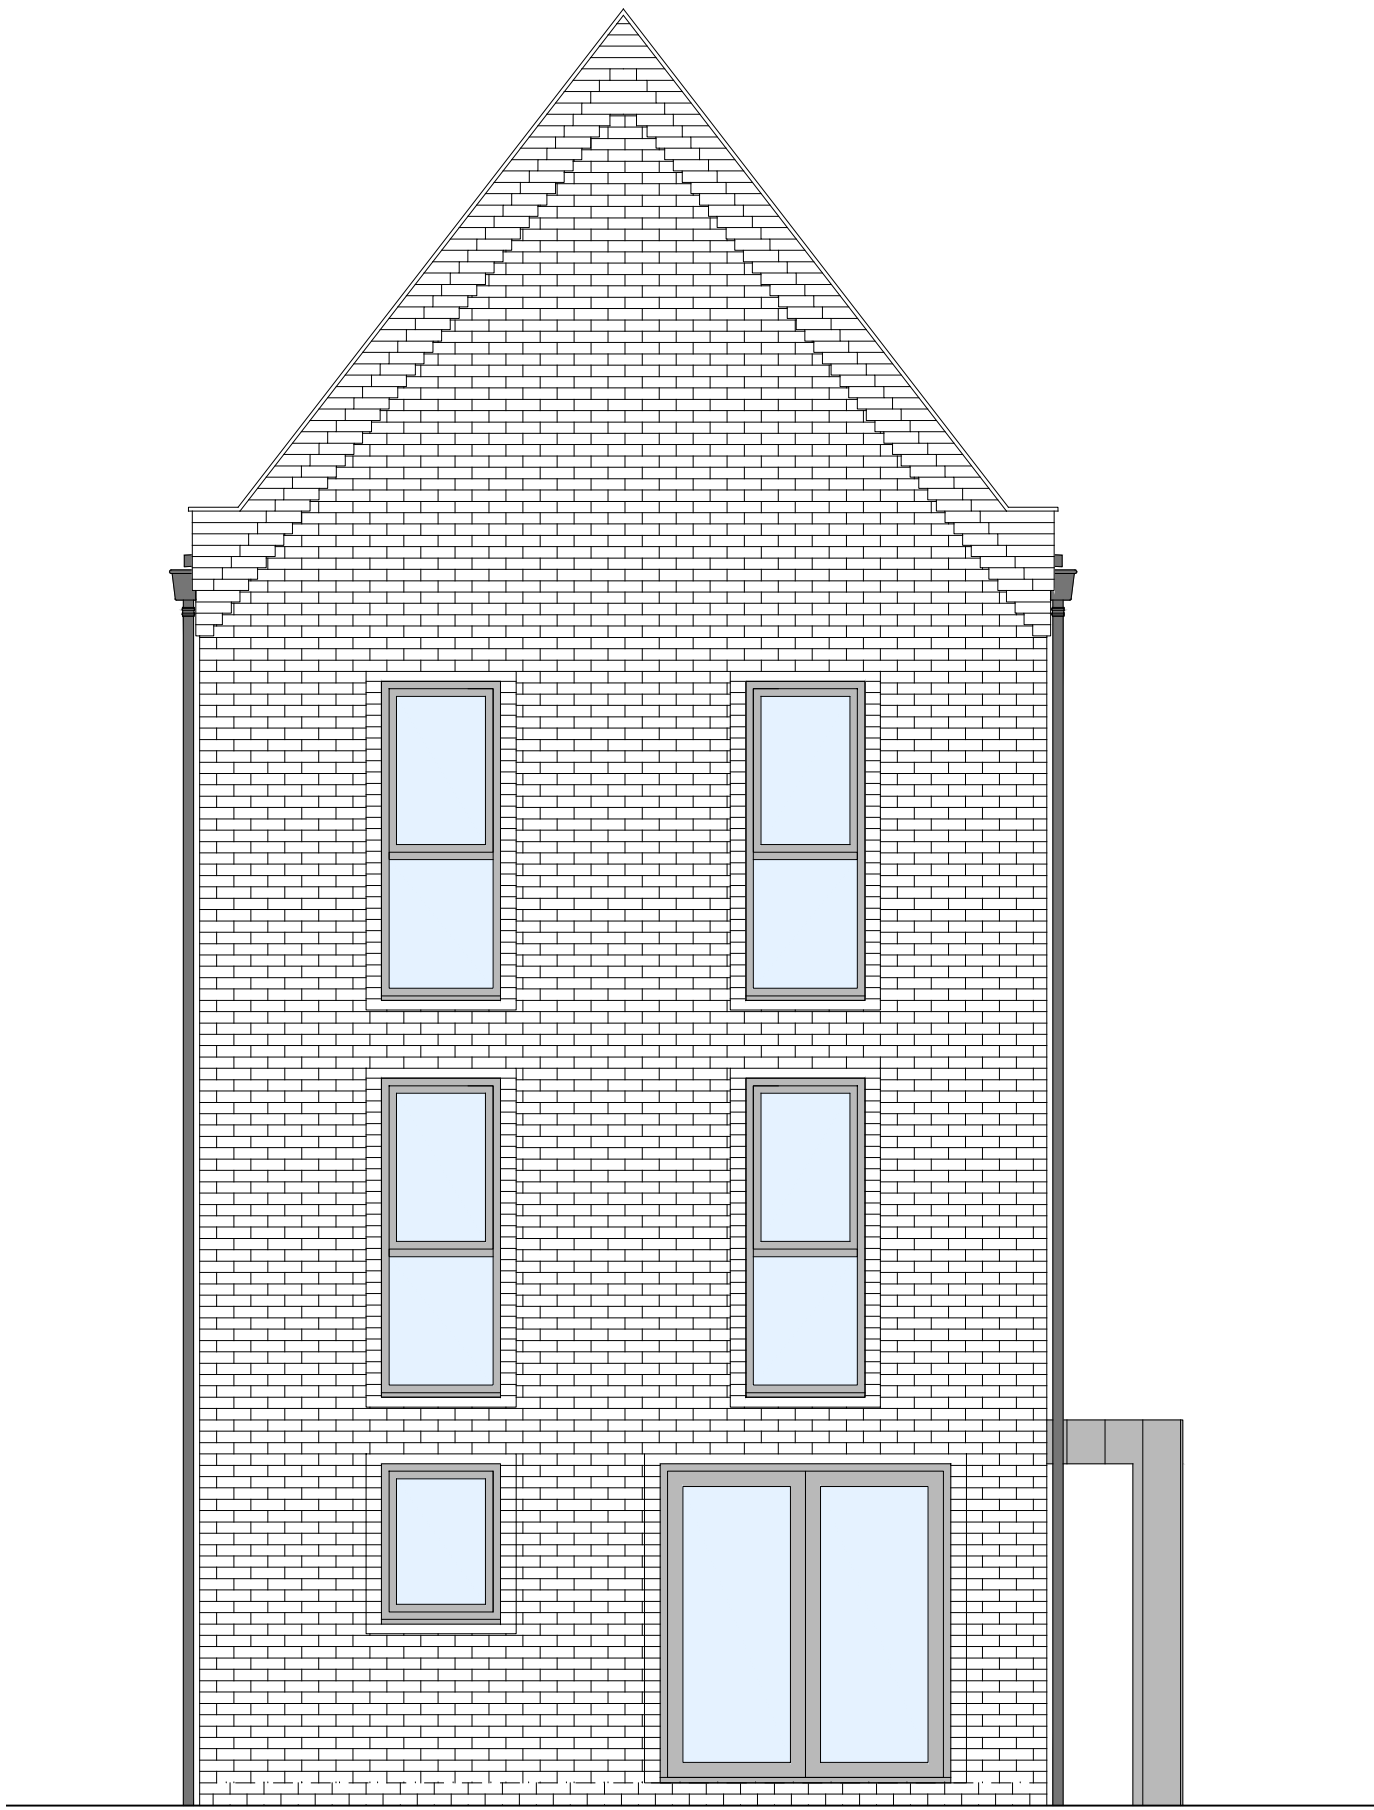

REAR ELEVATION

HOUSETYPE VARIATIONS		
PLOT NUMBERS:	AS DRAWN	-
	HANDED	- 259, 260
MATERIALS:	WALLS	- BRICK
	WALLS (TREATMENT)	- METAL CLAD BAYS
	FENESTRATION	- UPVC
	OBSURE WINDOWS	- BATHROOM & ENSUITE
	EXTERNAL DOORS	- UPVC
	OBSURE DOORS	- N/A
	ROOF	- TILE
	GUTTERING & DOWNPIPES	- UPVC
	FASCIA & SOFFITS	- UPVC
WINDOW OMISSION*:	PLOT(S)	- N/A
AREA OF UNIT (GIA):	141.7sqm	1525sqft
B. REGS PART M:	M4(2)	
NDSS COMPLIANT:	YES	
CHARACTER AREA:	PRIMARY STREET	

C	13-02-24	Plans and Schedule updated	AL
B	01-09-23	RWP Amended	CH
A	23-08-23	House Types Updated to latest Schedule	MF
Rev	Date	Amendment	Initials

Project:
OFFICERS' MEADOW
SHENFIELD

Client:
CROUDACE HOMES

Drawing:
HOUSE TYPE S4028M VARIANT 2
ELEVATIONS

Drawing no: 22.1643.598 Rev: C

Scale@A1: 1:50 Date: AUG'23 Drawn: AL Checked: YC

finc Architects Ltd
61-63 New London Road | Chelmsford | Essex | CM2 0ND
T: +44 (0)1245 933888
W: www.fincarchitects.com
E: company@fincarchitects.com

Disclaimers:
© Finc Architects Limited holds the copyright to all the information contained within this document and their written consent must be obtained before copying or using the data other than for the purpose it was originally supplied.
All dimensions and measurements to be checked on site.
Do not scale from this drawing. This drawing is to be printed in colour.

PLANNING

