



GROUND FLOOR PLAN

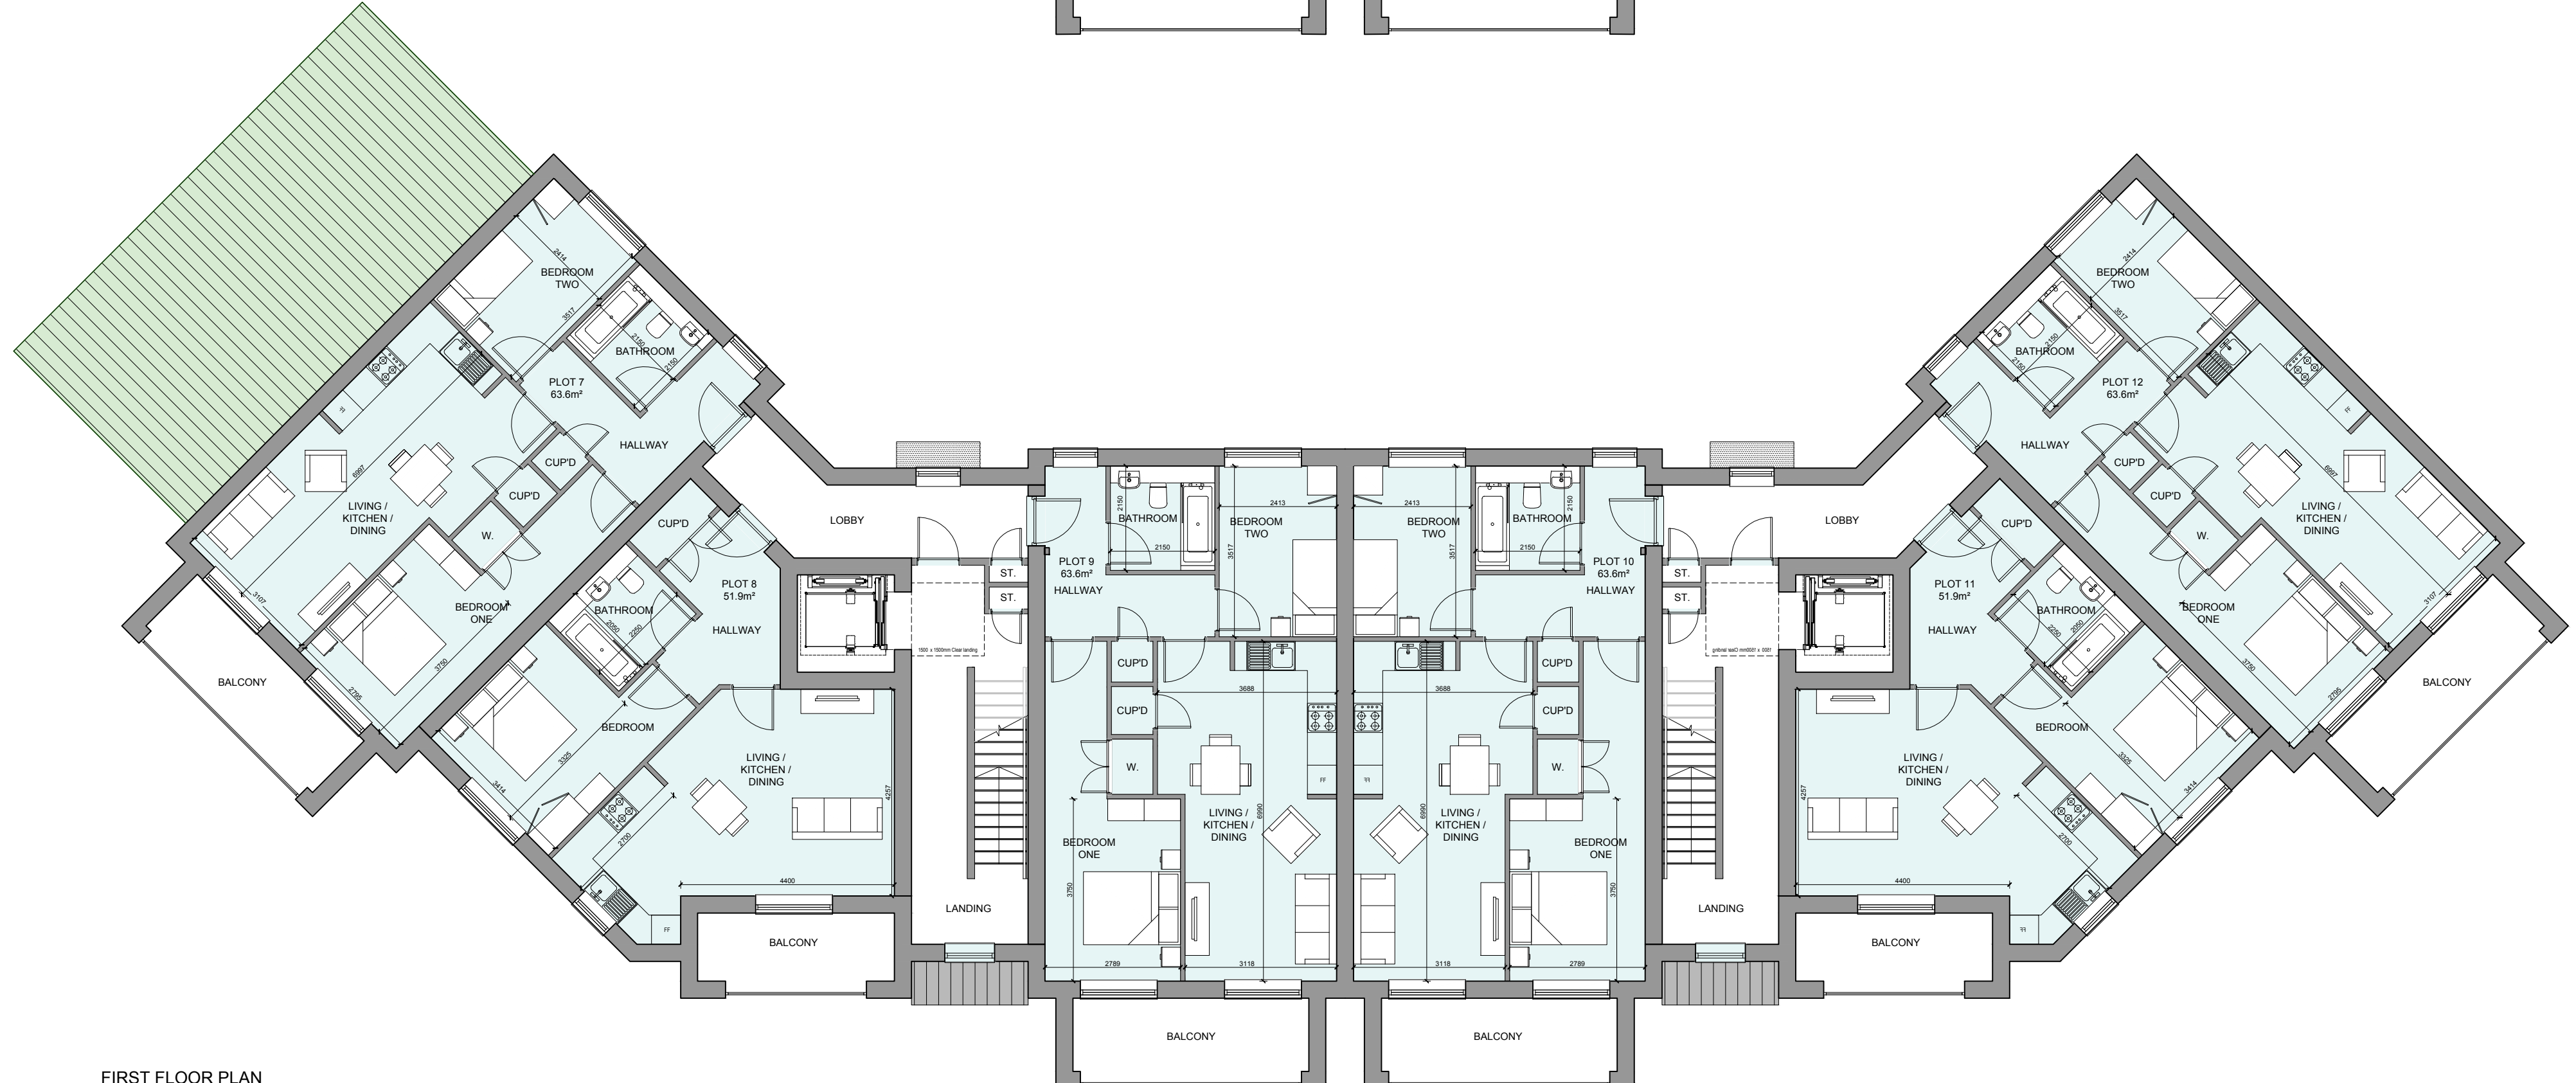


FIRST FLOOR PLAN

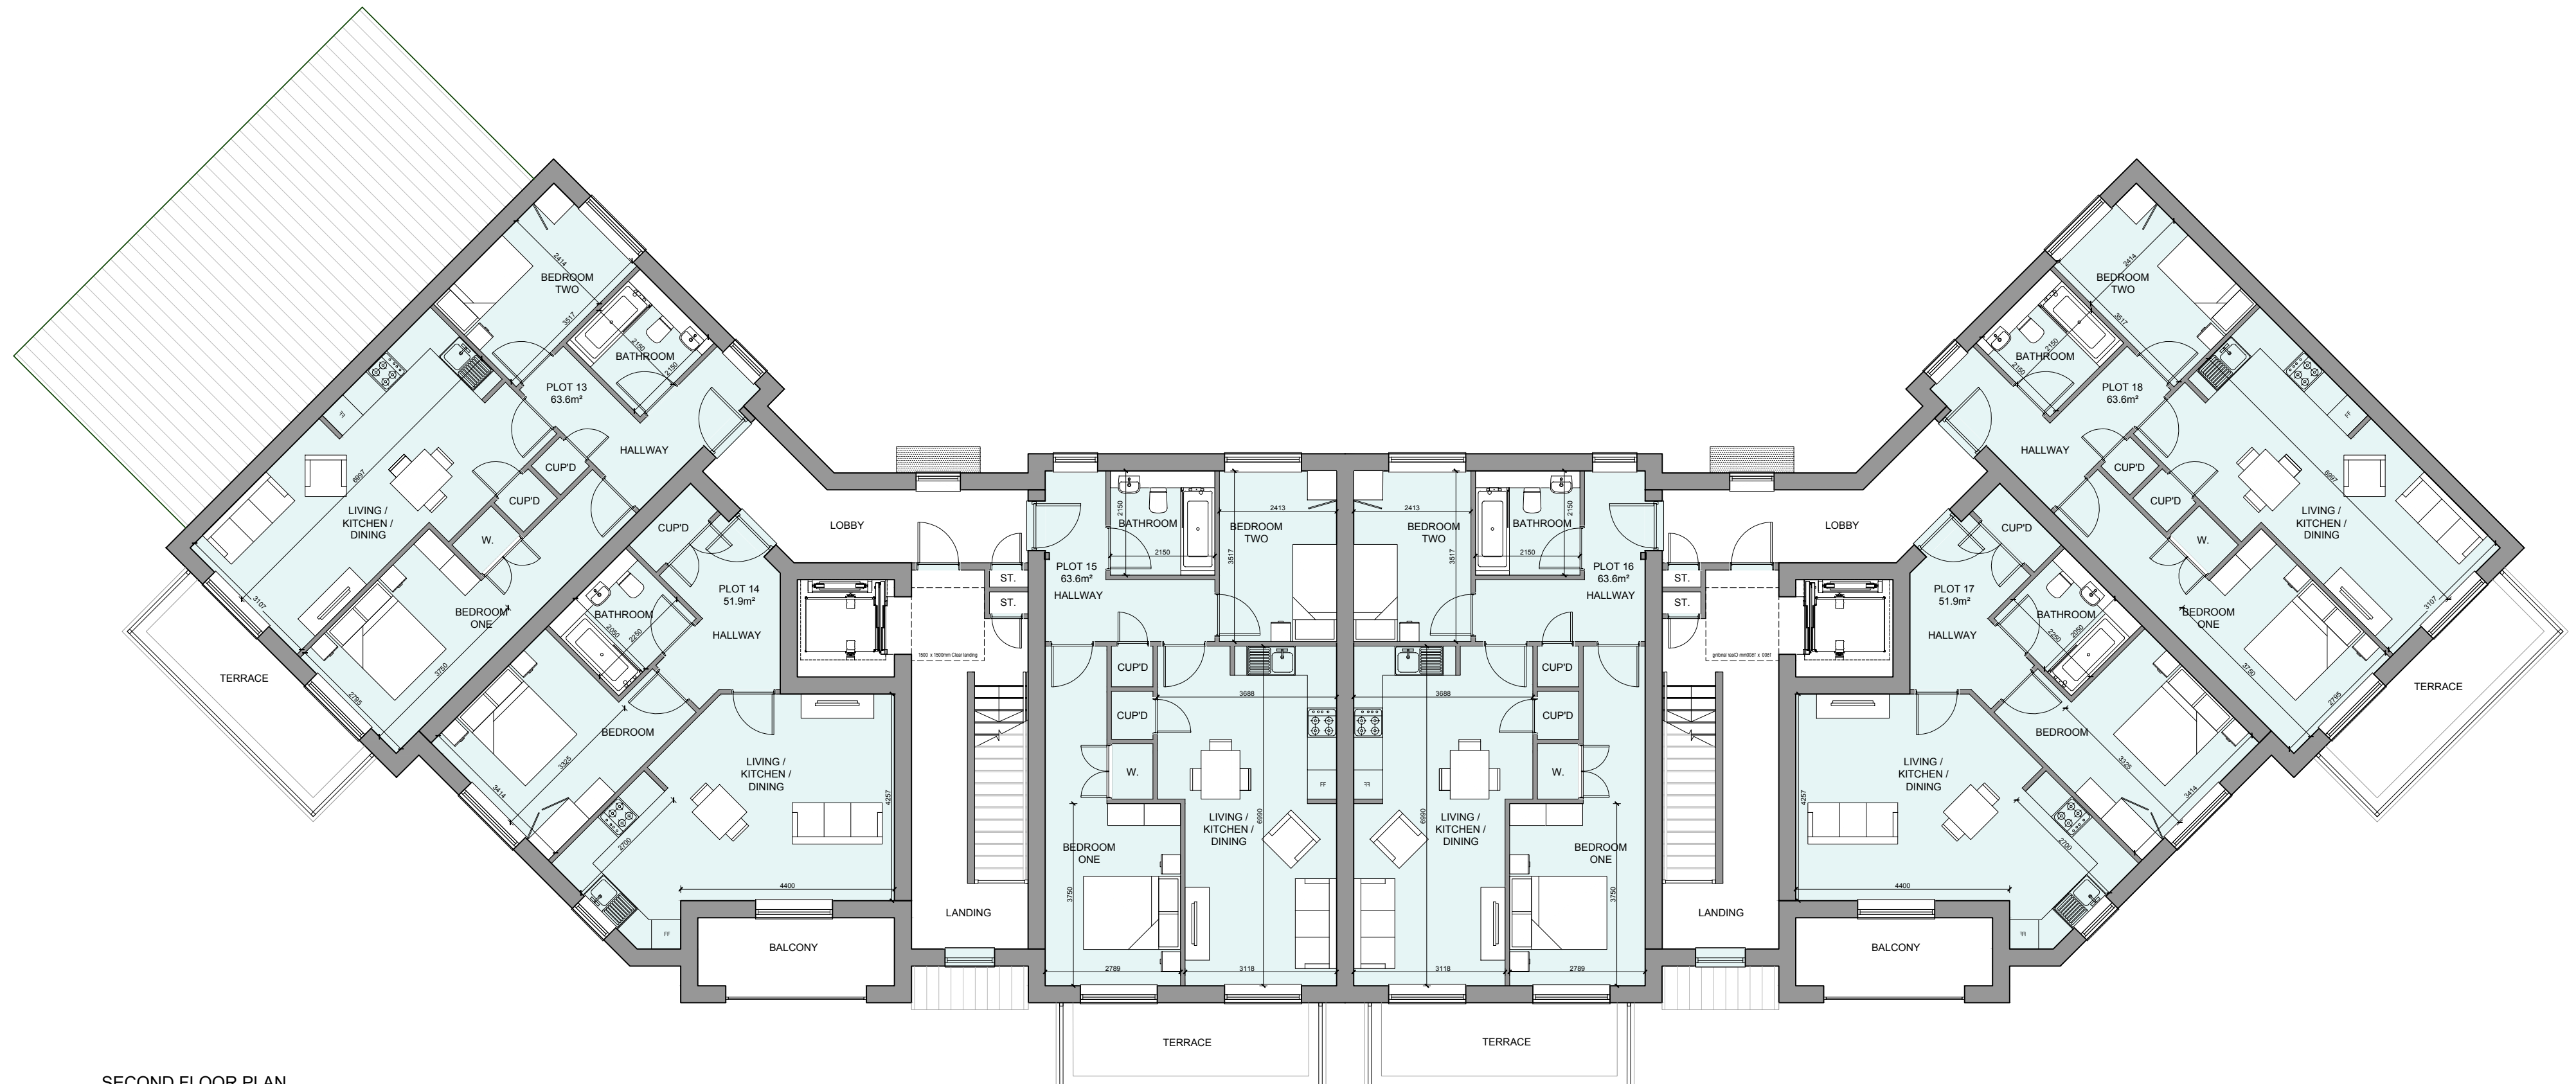

SECOND FLOOR PLAN

SCALE 1:100

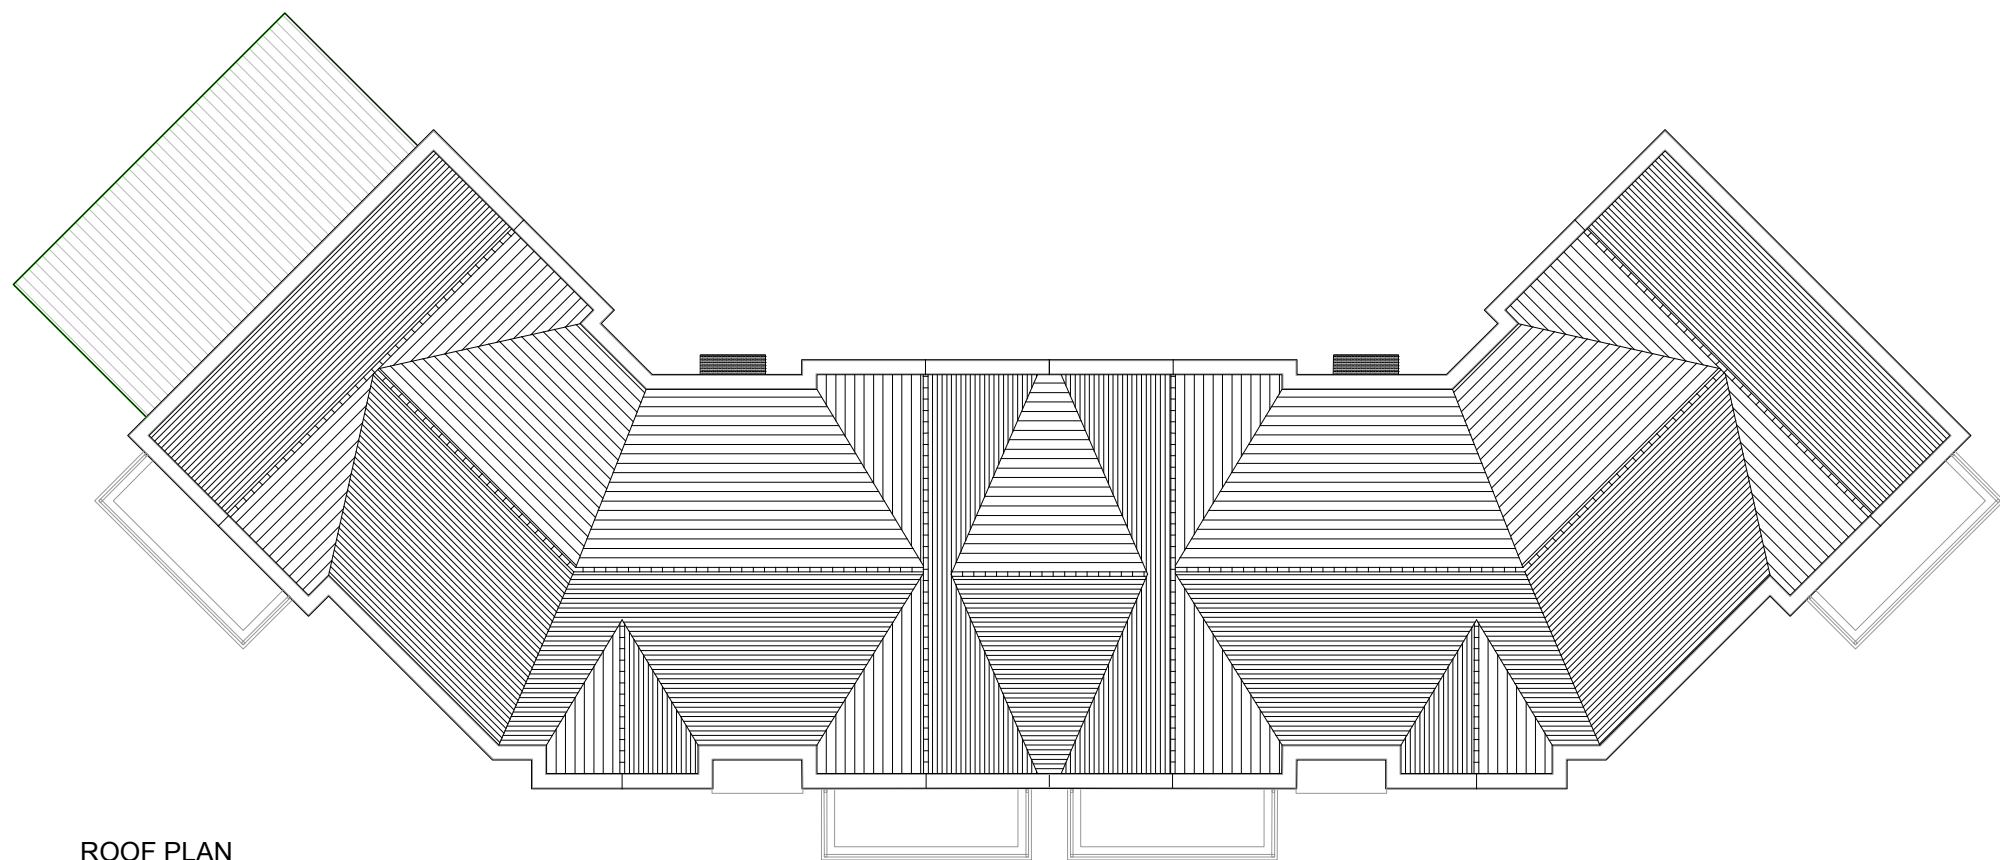

ROOF PLAN

SCALE 1:200

Rev	Date	Amendment	Initials
D	24.04.2024	Rear Entrance, Canopies added	CH
C	08.09.2023	Roofscape amended	LB
B	01.09.2023	Cycle and Bin Store added	AL
A	25.08.2023	Flat Block redesigned	AL

Project:
OFFICERS' MEADOW
SHENFIELD
 Client:
 CROUDACE HOMES
 Drawing:
 FLAT BLOCK A PLANS
 PLOTS 1-18

Drawing no: **22.1643.650** Rev: **D**

Scale@A1:AS IND Date: AUG'23 Drawn: AL Checked: YC



Disclaimers:
 © Finc Architects Limited holds the copyright to all the information contained within this document and their written consent must be obtained before copying or using the data other than for the purpose it was originally supplied.
 All dimensions and measurements to be checked on site.
 Do not scale from this drawing. This drawing is to be printed in colour.

PLANNING