


GROUND FLOOR PLAN

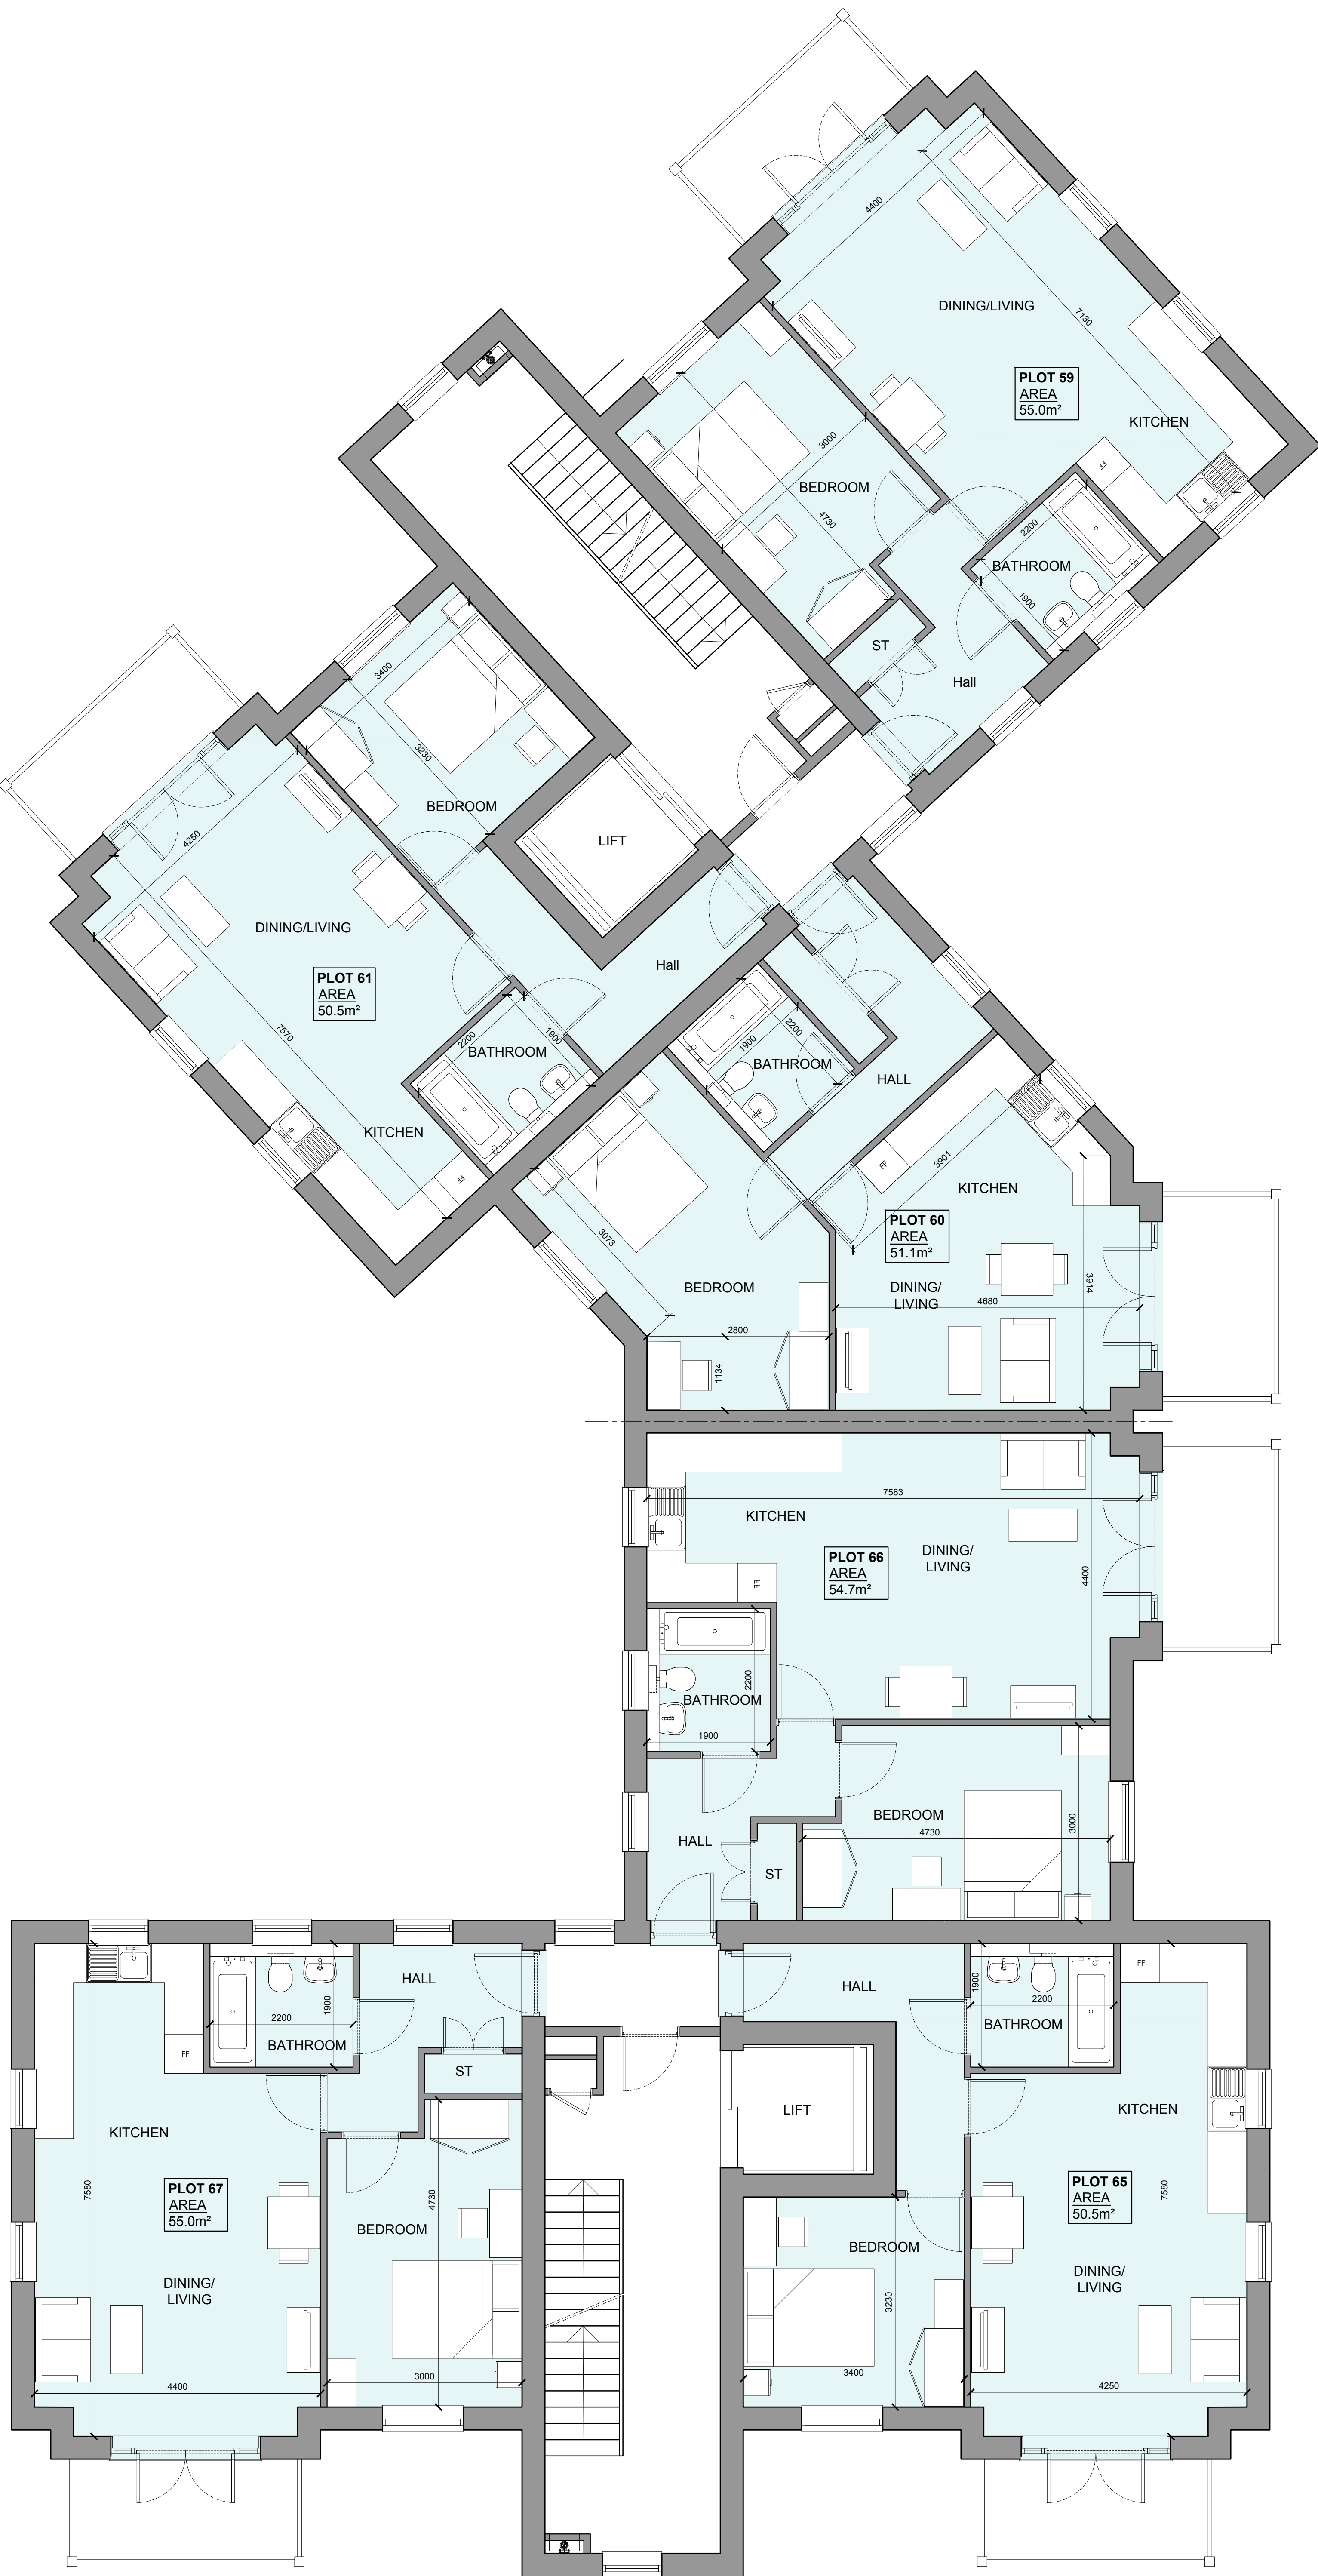

FIRST FLOOR PLAN

HOUSETYPE VARIATIONS	
PLOT NUMBERS:	AS DRAWN - 57, 58, 59, 60, 61, 65, 66, 67
	HANDED -
MATERIALS:	WALLS (TREATMENT) - BRICK FENESTRATION - UPVC EXTERNAL DOORS - UPVC ROOF - SLATE TILE GUTTERING & DOWNPIPES - UPVC FASCIA & SOFFITS - UPVC
AREA OF UNIT (GIA):	AS INDICATED
B. REGS PART M:	PLOTS 57-61 & 65-67 = M462
NDS COMPLAINT:	YES
CHARACTER AREA:	PLAZA

C	07-02-24	Plans updated	AL
B	09-09-23	Plot 60, 63, 66, 69 balcony omitted	LB
A	31-08-23	Floorplans amended	CH
Rev	Date	Amendment	Initials
Project: OFFICERS' MEADOW SHENFIELD			
Client: CROUDACE HOMES			
Drawing: FLAT BLOCK D (PLOTS 57-70) GROUND FLOOR AND FIRST FLOOR PLANS			
Drawing no:		22.1643.655	Rev: C
Scale@A1:	1:50	Date: AUG23	Drawn: LB Checked: YC
finc 61-63 New London Road Chesham Essex CM8 9AD T: +44 (0)1246 833889 W: www.fincharchitects.com E: enquiry@fincharchitects.com			
© FINEC Architects Limited holds the copyright to all the information contained within this document and the whole or part thereof may not be distributed or copied in any form other than for the purpose it was originally supplied. All dimensions and measurements to be checked on site. Do not scale from this drawing. This drawing is to be printed in colour.			