




SECOND FLOOR PLAN

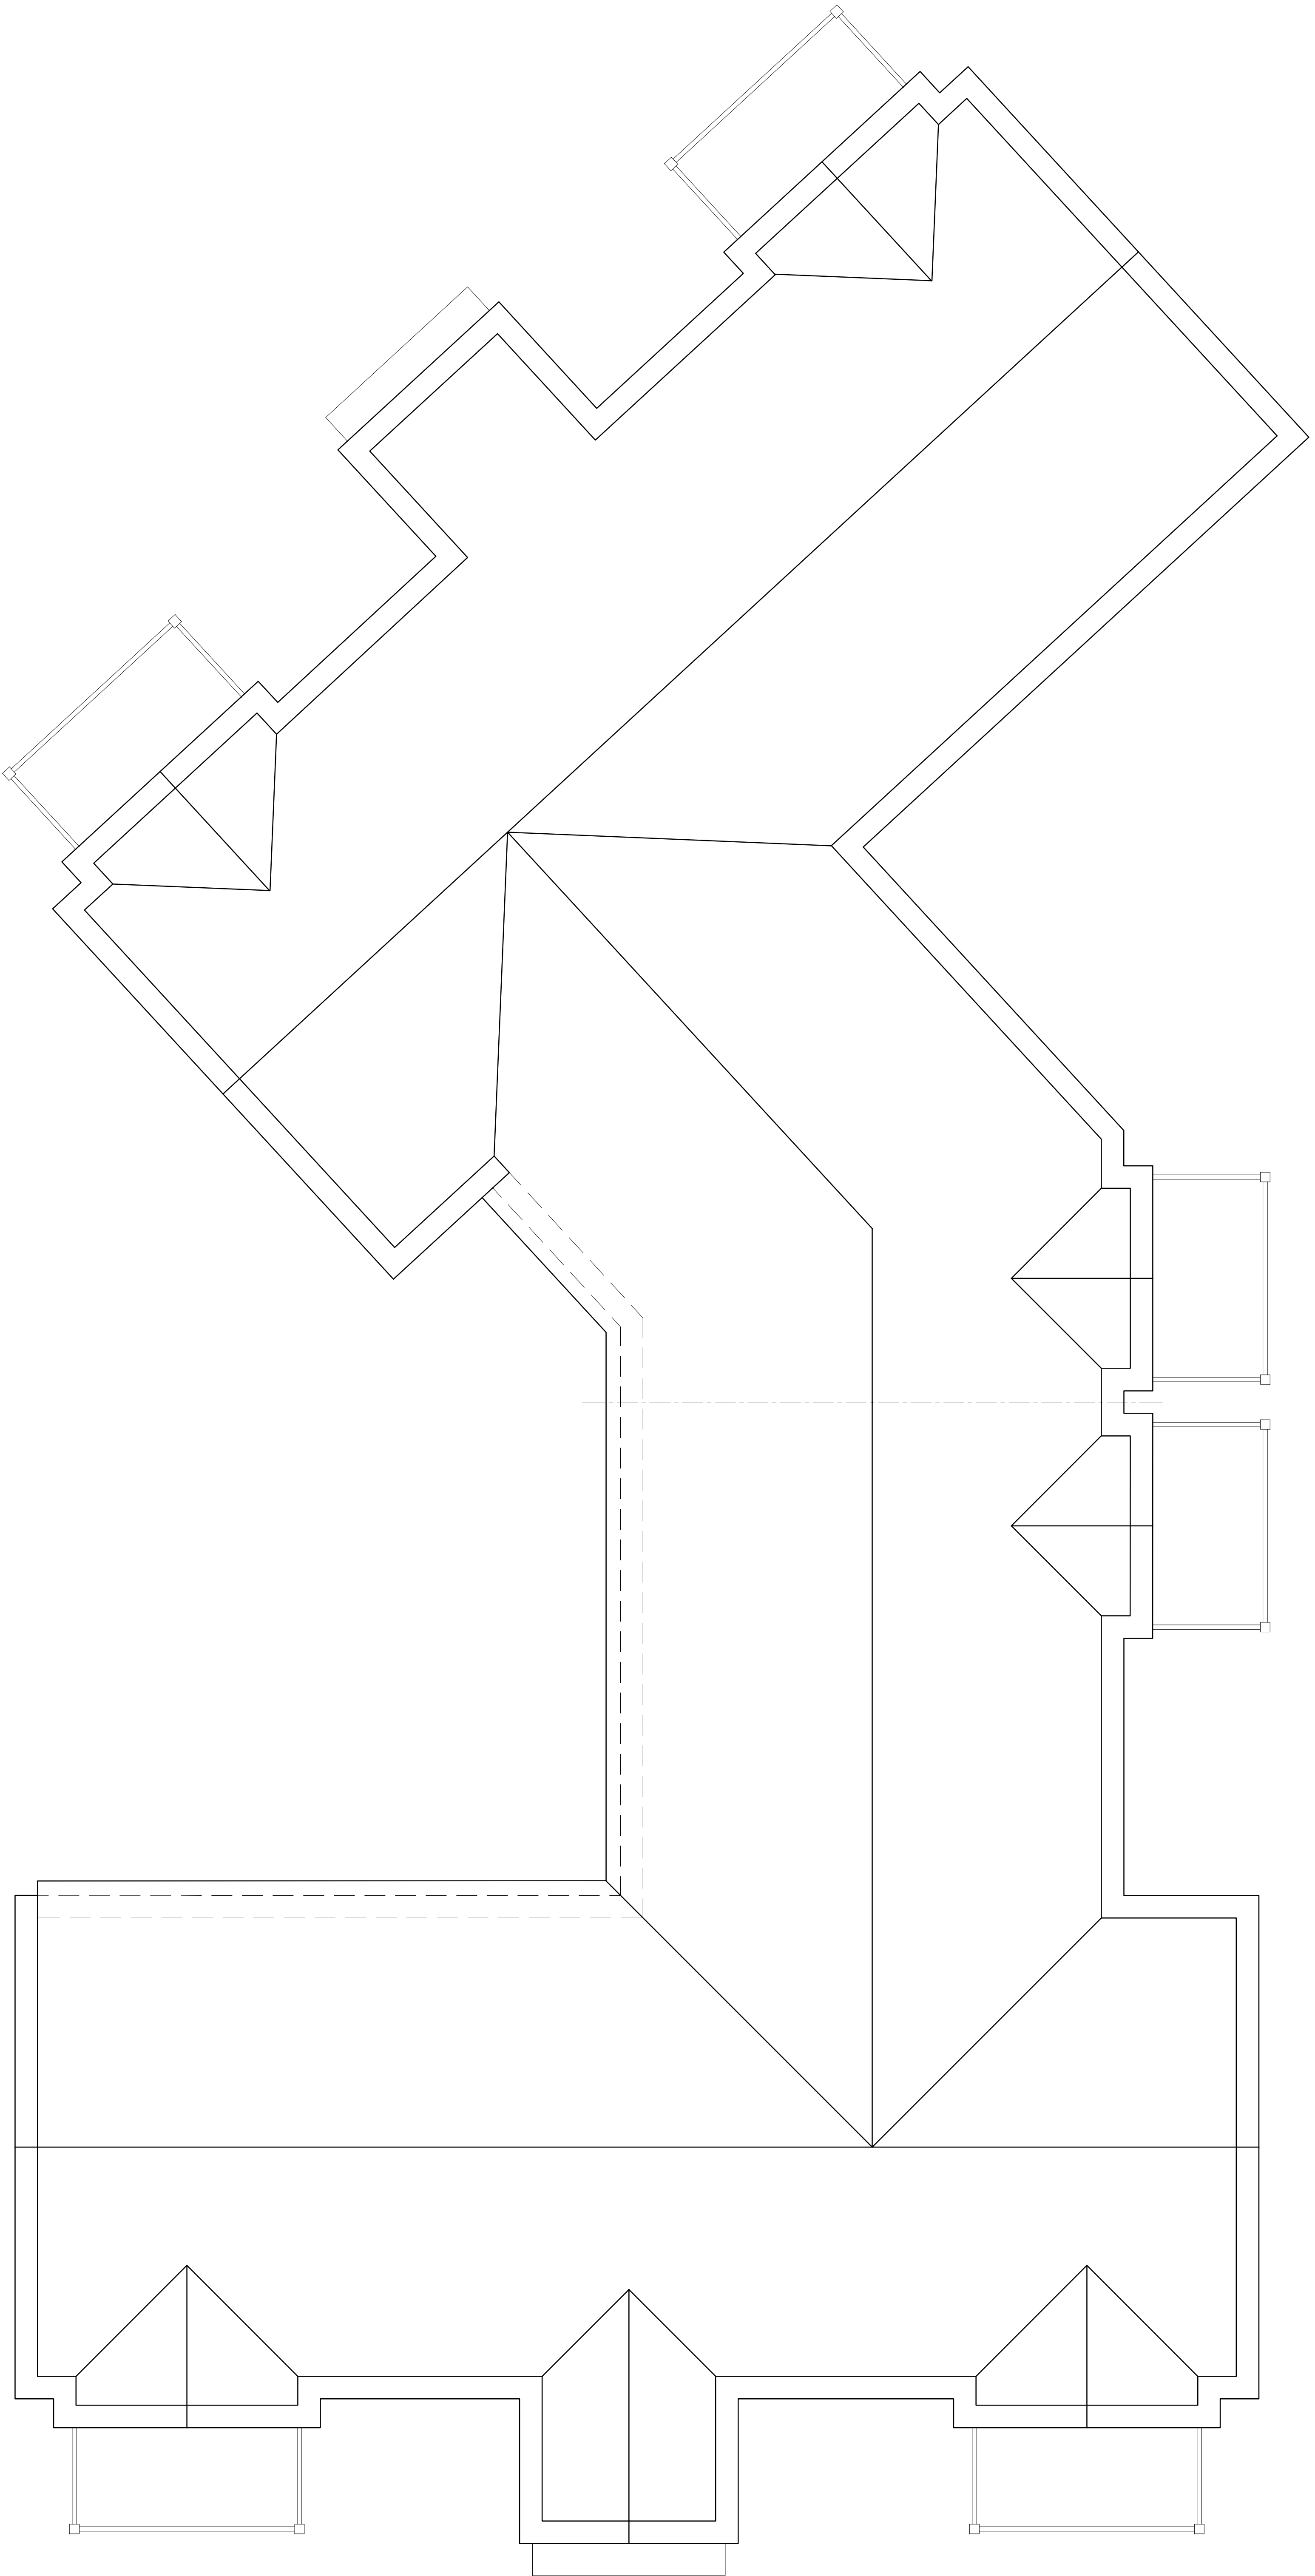

ROOF PLAN

HOUSETYPE VARIATIONS		
PLOT NUMBERS:	AS DRAWN	- 62, 63, 64, 68, 69, 70
	HANDED	-
MATERIALS:	WALLS	- BRICK
	WALLS (TREATMENT)	- TIMBER
	FENESTRATION	- UPVC
	EXTERNAL DOORS	- UPVC
	ROOF	- SLATE TILE
	GUTTERING & DOWNPIPES	- UPVC
	FASCIA & SOFFITS	- UPVC
AREA OF UNIT (GIA):	AS INDICATED	
B. REGS PART M:	PLOTS 62-64 & 68-70 = M4x2	
NDSS COMPLIANT:	YES	
CHARACTER AREA:	PLAZA	

C	07-02-24	Plans updated	AL
B	09-09-23	Plot 65, 63, 68, 69 balcony omitted	LB
A	31-08-23	Floorplans amended	CH
Rev	Date	Amendment	Initials

Project:
OFFICERS' MEADOW
SHENFIELD

Client:
CROUDACE HOMES

Drawing:
FLAT BLOCK D (PLOTS 57-70)
SECOND FLOOR AND ROOF PLANS

Drawing no:
22.1643.656

Rev:
C

Scale@A1: 1:50

Date:
AUG23

Drawn: LB

Checked: YC

finc

© FINEC Architects Limited holds the copyright to all the information contained within this document and their written consent must be obtained before copying or using the data other than for the purpose it was originally supplied.

61-63 New London Road | Cheshamville | Essex | CM8 9AD

T: +44 (0)1246 833889

W: www.finecarchitects.com

E: enquiry@finecarchitects.com

Disclaimers:
All dimensions and measurements to be checked on site.
Do not scale from this drawing. This drawing is to be printed in colour.

PLANNING