
OFFICERS' MEADOW, SHENFIELD FLAT BLOCK D (PLOTS 57-70) - ELEVATIONS-1

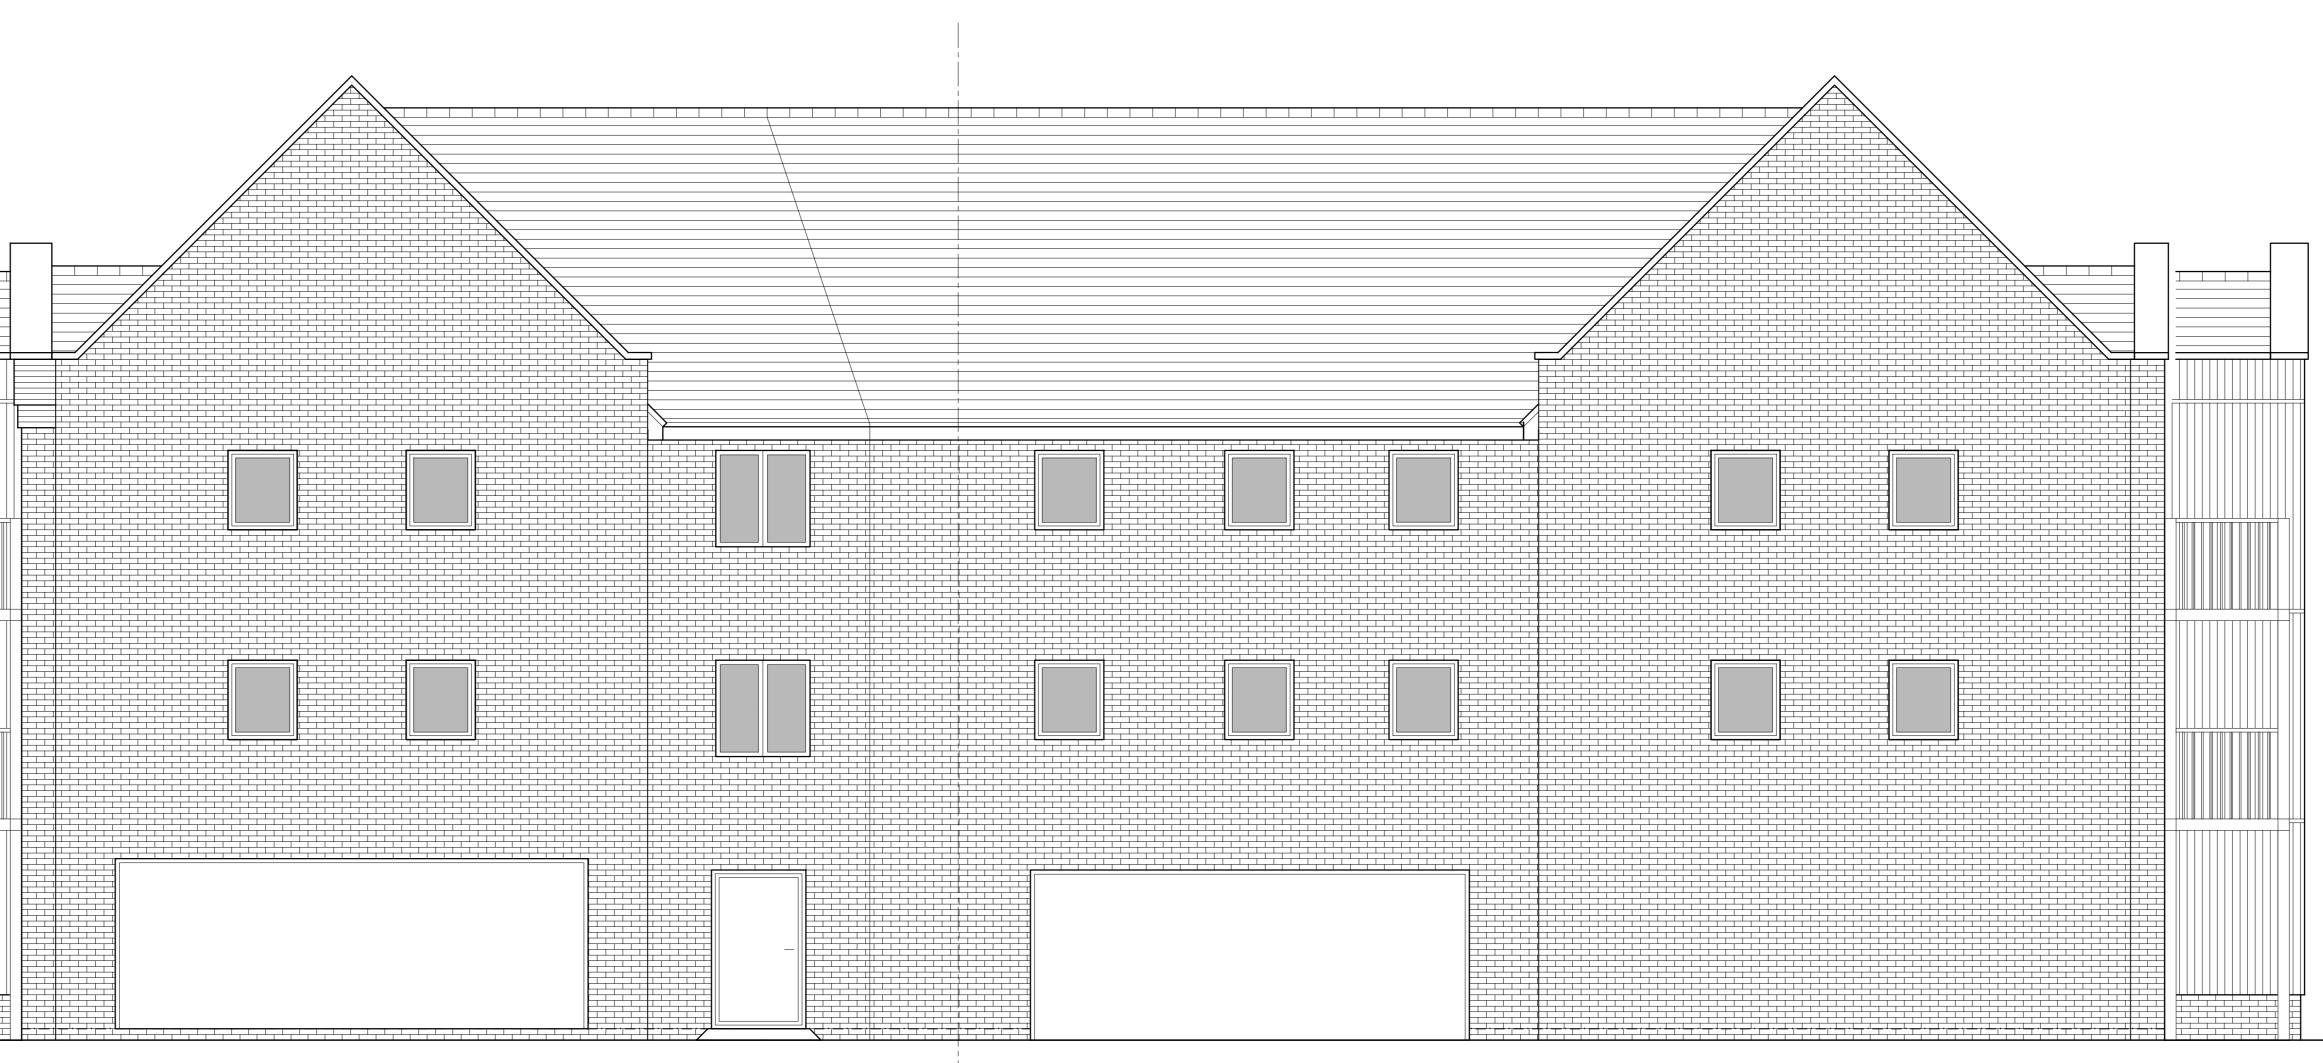

REAR ELEVATION



SIDE ELEVATION 2

HOUSETYPE VARIATIONS

HOUSETYPE VARIATIONS						
PLOT NUMBERS:	<b>AS DRAWN</b> - 57-70					
	HANDED -					
MATERIALS:	WALLS	- BRICK				
	WALLS (TREATMENT)	- TIMBER				
	FENESTRATION	- UPVC				
	EXTERNAL DOORS	- UPVC				
	ROOF	- SLATE TILE				
	<b>GUTTERING &amp; DOWNPIPES</b>	- UPVC				
	FASCIA & SOFFITS	- UPVC				
AREA OF UNIT (GIA):	AS INDICATED					
B. REGS PART M:	PLOTS 57-70 = M(4)2					
NDSS COMPLIANT:	YES					
CHARACTER AREA:	PLAZA					

A 31-	02-24 08-23 ate		ns amended ns amended nent		11	AL CH nitials
Project:						
OFFIC	ER	S' ME	EADOV	V		
SHENF	IELD					<b>۲</b> ۵
Client: CROUDA	CE H	OMES				
Drawing:						$\leq$
		•	FS 57-70)			A
ELEVATI	ONS-	1				
Drawing no:				Rev:		
22.1643.657			В			
Scale@A1:	1:50	Date:	AUG'23	Drawn: LB	Checked:	YC
			FINC Archi	tects Ltd		
			61-63 New	London Road   Chelm	nsford   Essex   Cl	42 0ND
		C	W: www	0)1245 933988 .fincarchitects.com pany@fincarchitects.c	om	
	ind their w	ritten conse	nt must be obtain	I the information contained before copying or		er than

All dimensions and measurements to be checked on site. Do not scale from this drawing. This drawing is to be printed in colour.