

HOUSETYPE VARIATIONS	
PLOT NUMBERS:	AS DRAWN - 311-319
HANDED:	-
MATERIALS:	WALLS - BRICK WALLS (TREATMENT) - TIMBER FENESTRATION - UPVC EXTERNAL DOORS - UPVC ROOF - SLATE TILE GUTTERING & DOWNPIPES - UPVC FASCIA & SOFFITS - UPVC
AREA OF UNIT (GIA):	AS INDICATED
B. REGS PART M:	PLOTS 311-313 + M463, PLOTS 314-319 + M462
NDS COMPLIANT:	YES
CHARACTER AREA:	PRIMARY STREET




FRONT ELEVATION



SIDE ELEVATION 1



SIDE ELEVATION 2

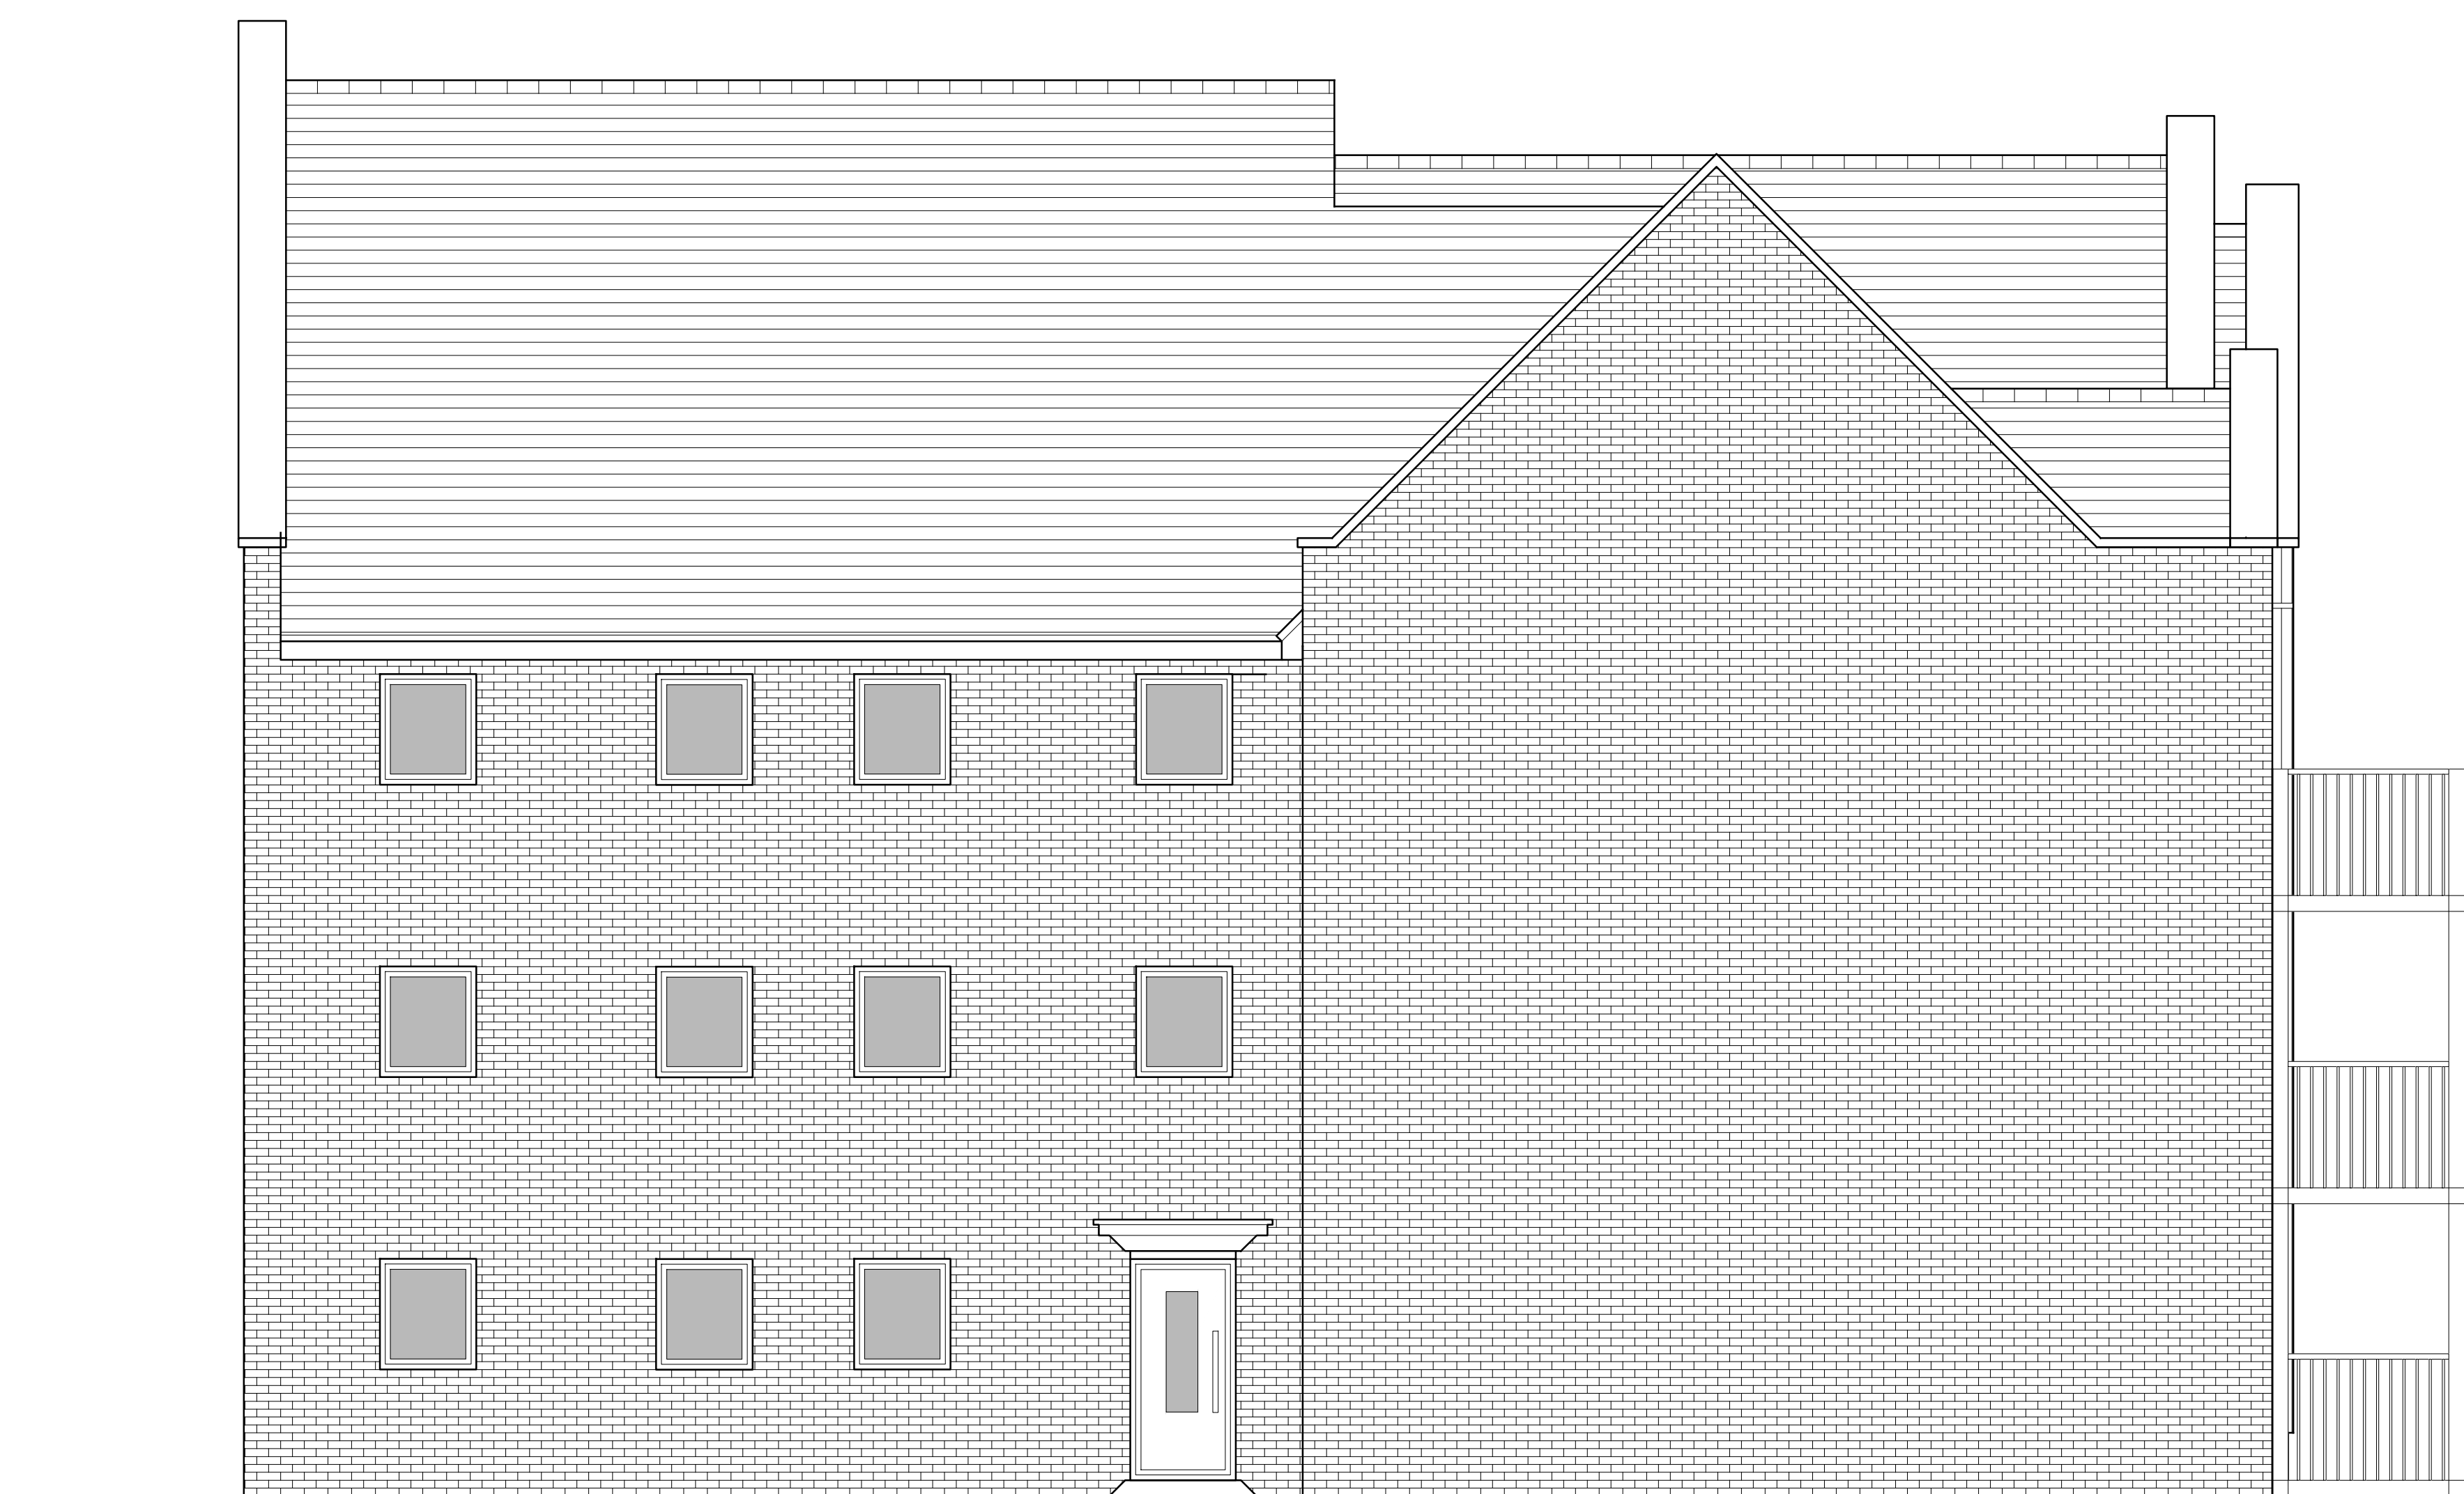

REAR ELEVATION

Rev	Date	Amendment	Initials
B	07/02/24	Elevations amended	AL
A	31/08/23	Elevations amended	LB

Project:
OFFICERS' MEADOW
 SHENFIELD
 Client:
 CROUDACE HOMES
 Drawing:
 FLAT BLOCK G (PLOTS 311-319)
 ELEVATIONS
 Drawing no: 22.1643.682 Rev: B

Scale@A1: 1:50 Date: AUG23 Drawn: AL, YC Checked: YC

finc Architects Ltd
 61-63 New London Road | Chesham | Essex | SS89 9ND
 T: +44 (0)246 620888
 W: www.fincarchitects.com
 E: enquiry@fincarchitects.com

© Finc Architects. Finc Architects Ltd holds the copyright to all the information contained within this document and this within cannot be released before copying or using the data other than for the purpose it was originally supplied.
 All dimensions and measurements to be checked on site.
 Do not scale from this drawing. This drawing is to be printed in colour.

PLANNING

