


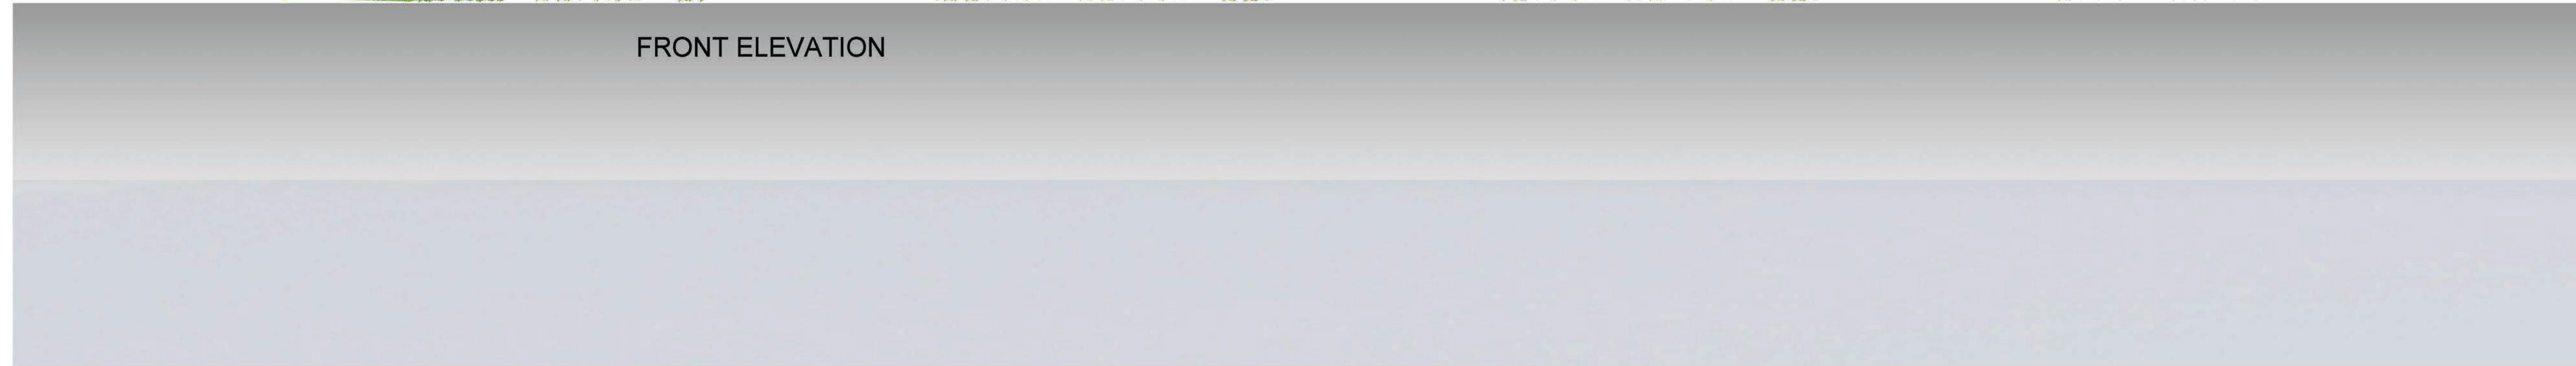


FRONT ELEVATION



SIDE ELEVATION 1



KEY PLAN NTS

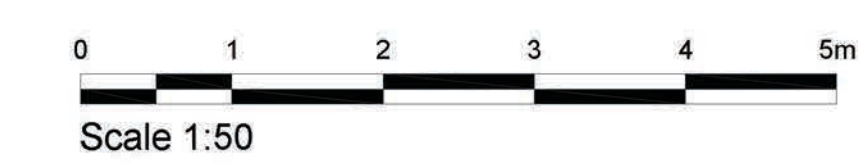

Rev	Date	Amendment	Initials
B	19.05.24	Flat elevations updated	SM
A	27.02.24	Flat elevations updated	SM

Project:
OFFICERS' MEADOW
SHENFIELD
Client:
CROUDACE HOMES
Drawing:
COLOURED FLATBLOCK F

Drawing no: 22.1643.775
Rev: B
Scale @ A0: 1:50 Date: FEB 24 Drawn: LBCH Checked: YC

finc
Finc Architects Ltd
40 Hill Lodge Road
Chalfont
 Bucks
HP8 4JG
T: 0494 212453
www.fincarchitects.com

All dimensions and measurements to be checked on site.
Finc Architects Limited holds the copyright for all the information contained within this drawing and their offices are not to be used for any other purpose without the express written consent of Finc Architects Limited.
Do not scale from this drawing.

PLANNING