










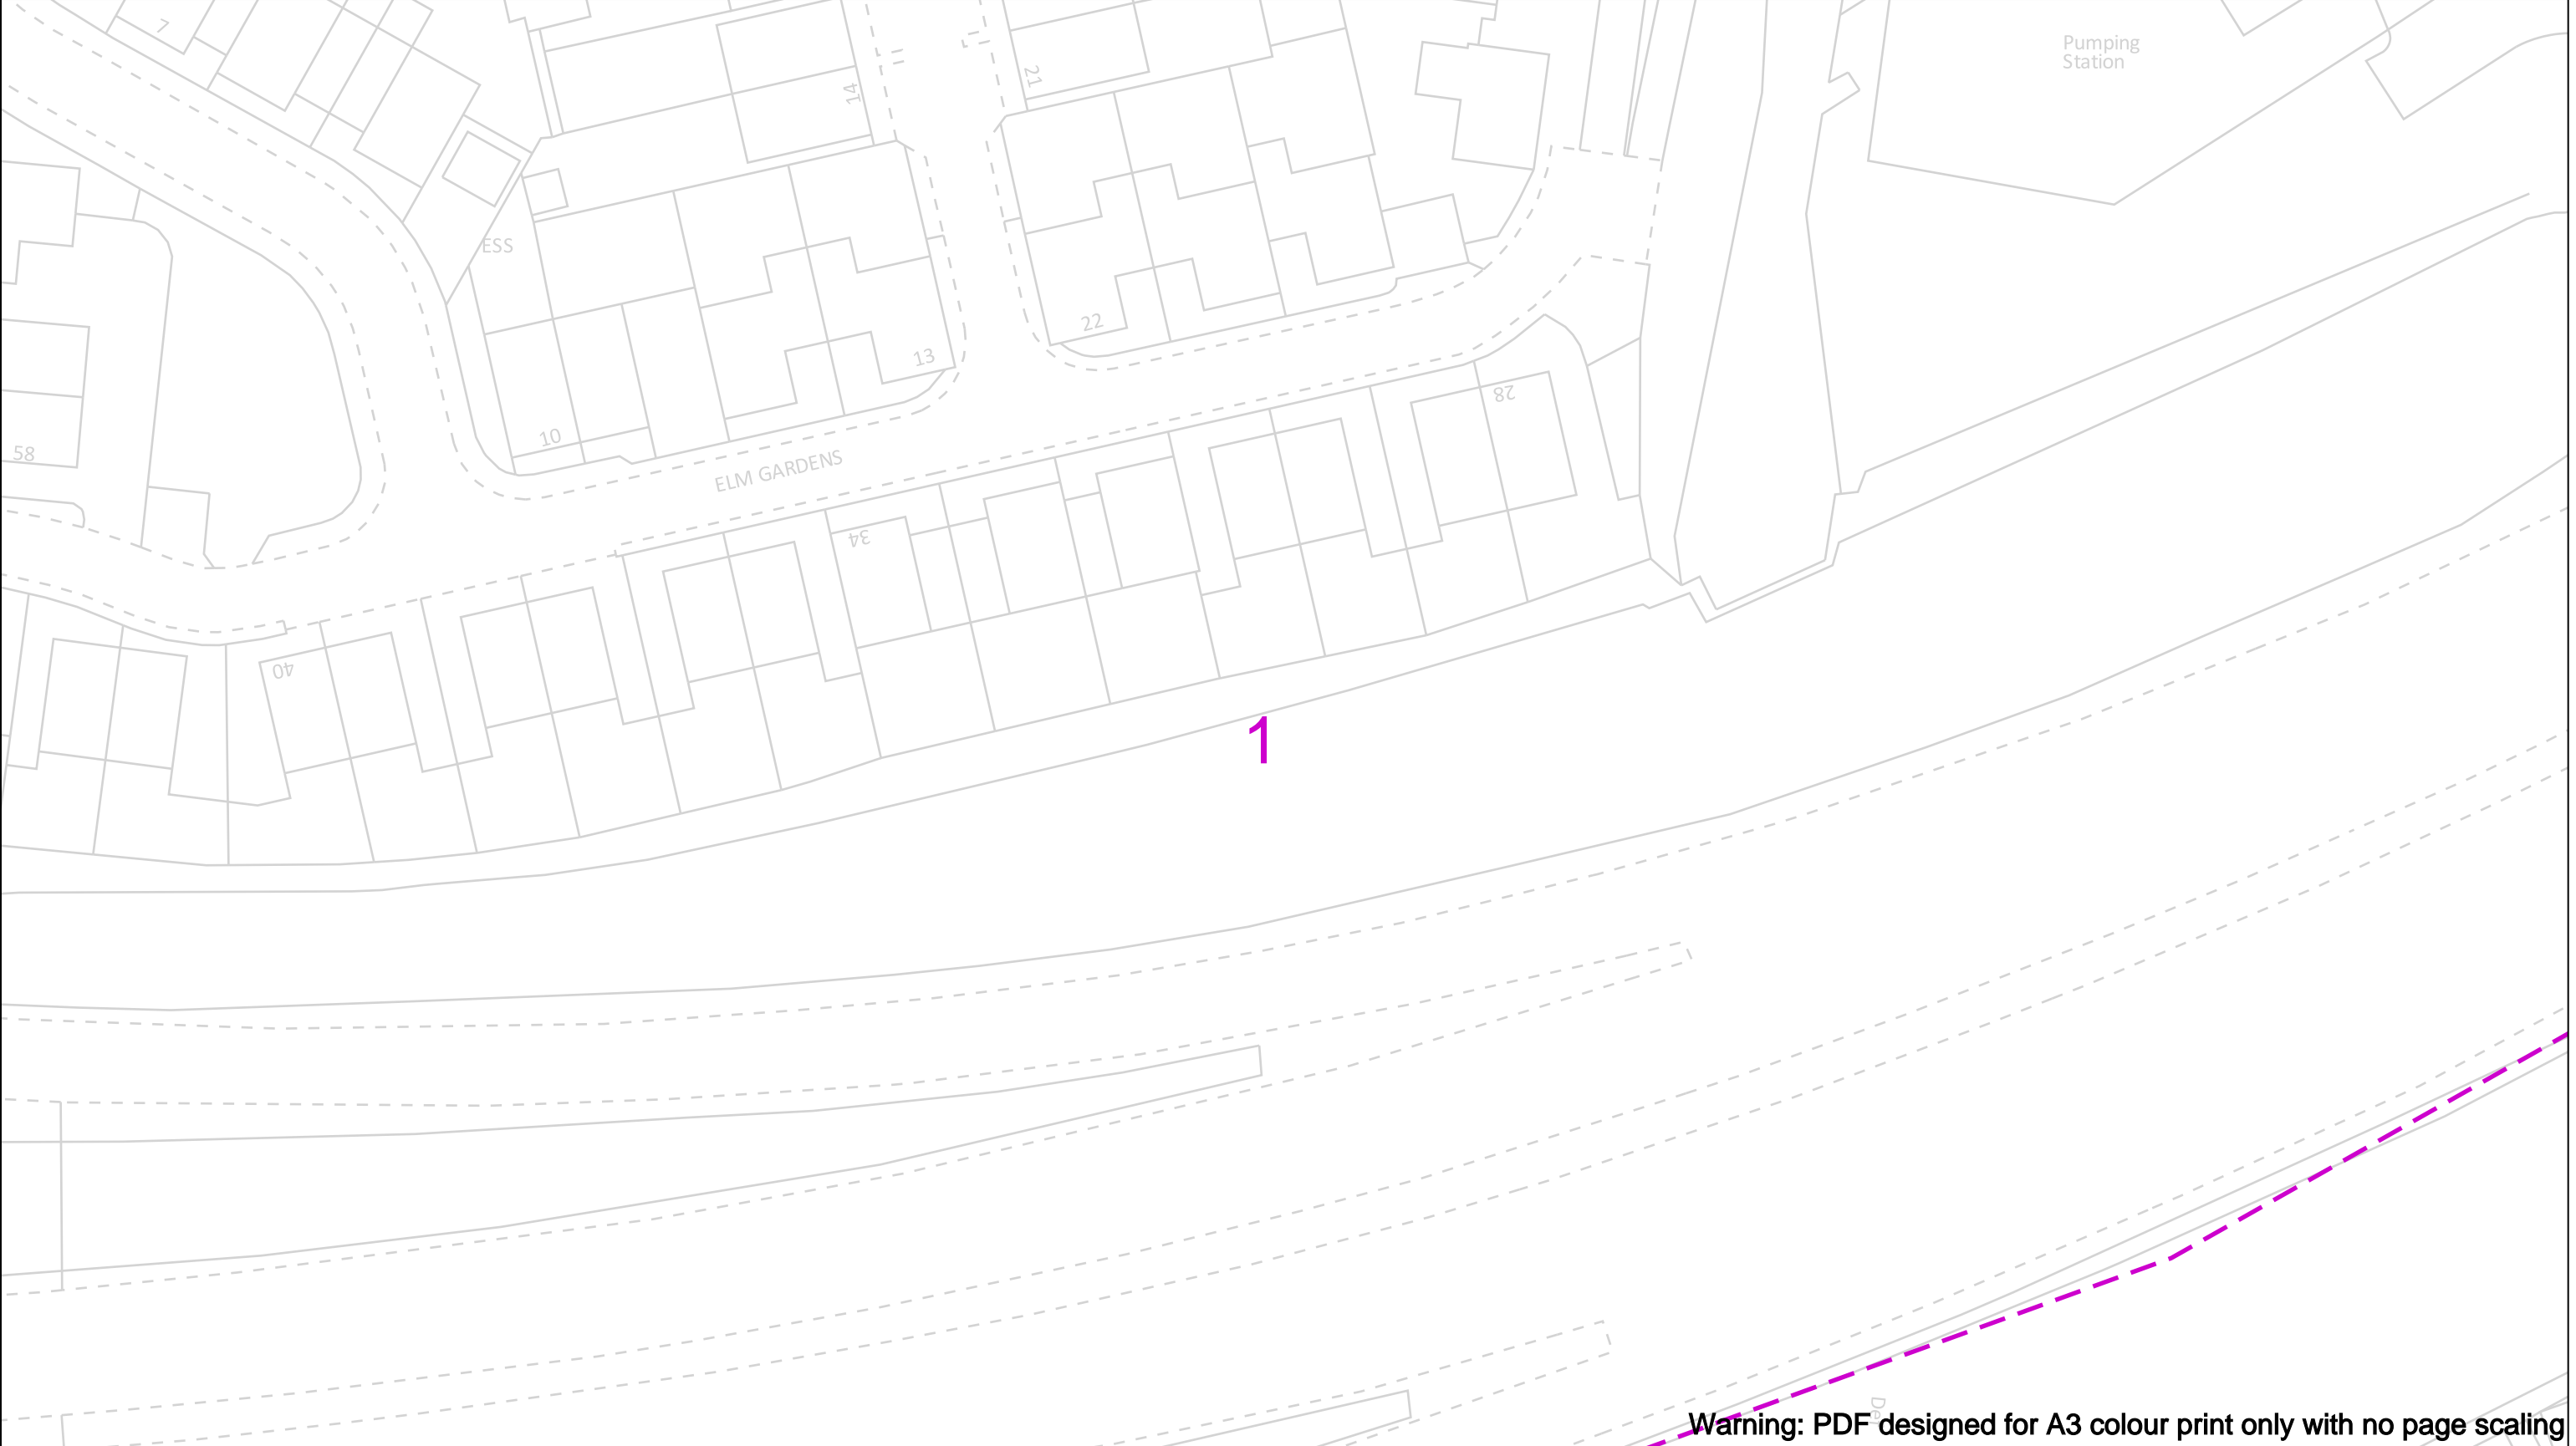

Warning: PDF designed for A3 colour print only with no page scaling


<p>Date Requested: 25/05/2023 Job Reference: 29617719 Site Location: 561764 196055 Requested by: Mrs Michelle Hawckett Your Scheme/Reference: 332410839 - Shenfield</p> <p>Scale: 1:6150 (When plotted at A3)</p>		<p>View extent: 200m, 115m</p> <p>IMPORTANT NOTICES</p> <p>This plan shows these pipes owned by Cadent Gas Limited in its role as a Licensed Gas Transporter (GT). Gas pipes owned by other GT's or otherwise privately owned may be present in this area. Information with regards to such pipes should be obtained from the relevant owners. The information shown on this plan is given without warranty, the accuracy thereof cannot be guaranteed. Service pipes, valves, syphons, stub connections etc. are not shown but their presence should be anticipated. No liability of any kind whatsoever is accepted by Cadent Gas Limited or their agents, servants or contractors for any errors or omission. Safe digging practices, in accordance with HS(G)47, must be used to verify and establish the actual position of mains, pipes, services and other apparatus on site before any mechanical plant is used. It is your responsibility to ensure that this information is provided to all persons (either direct labour or contractors) working for you on or near gas apparatus. The information included on this plan should not be referred to beyond a period of 28 days from the date of issue.</p>	<p>In case of an emergency call 0800 111 999</p> <table><tr><td>Dig Sites</td><td>Area: Line: </td><td> Valve</td><td> Diameter Change</td></tr><tr><td> LP Mains</td><td> MP Mains</td><td> Depth of cover</td><td> Material Change</td></tr><tr><td> IP Mains</td><td> LHP Mains</td><td> Syphon</td><td> Out of Standard Service</td></tr></table>		Dig Sites	Area: Line:	Valve	Diameter Change	LP Mains	MP Mains	Depth of cover	Material Change	IP Mains	LHP Mains	Syphon	Out of Standard Service	<p>Cadent</p> <p>Your Gas Network</p>
Dig Sites	Area: Line:	Valve	Diameter Change														
LP Mains	MP Mains	Depth of cover	Material Change														
IP Mains	LHP Mains	Syphon	Out of Standard Service														
<p>Crown Copyright © - This plan is reproduced from or based on the OS map by Cadent Gas Limited, with the sanction of the controller of HM Stationary Office. Crown Copyright Reserved. Ordnance Survey Licence number 100024886</p>																	




Warning: PDF designed for A3 colour print only with no page scaling

	View extent: 200m, 115m	In case of an emergency call 0800 111 999		 Your Gas Network
Date Requested: 25/05/2023 Job Reference: 29617719 Site Location: 561764 196055 Requested by: Mrs Michelle Hawke Your Scheme/Reference: 332410839 - Shenfield	IMPORTANT NOTICES This plan shows these pipes owned by Cadent Gas Limited in its role as a Licensed Gas Transporter (GT). Gas pipes owned by other GT's or otherwise privately owned may be present in this area. Information with regards to such pipes should be obtained from the relevant owners. The information shown on this plan is given without warranty, the accuracy thereof cannot be guaranteed. Service pipes, valves, syphons, stub connections etc. are not shown but their presence should be anticipated. No liability of any kind whatsoever is accepted by Cadent Gas Limited or their agents, servants or contractors for any errors or omission. Safe digging practices, in accordance with HS(G)47, must be used to verify and establish the actual position of mains, pipes, services and other apparatus on site before any mechanical plant is used. It is your responsibility to ensure that this information is provided to all persons (either direct labour or contractors) working for you on or near gas apparatus. The information included on this plan should not be referred to beyond a period of 28 days from the date of issue.	 Dig Sites <div><div><div></div><div>LP Mains</div></div><div><div></div><div>MP Mains</div></div><div><div></div><div>IP Mains</div></div><div><div></div><div>LHP Mains</div></div></div> <div><div>Area: </div><div>Line: </div></div> <div><div><div></div><div>Valve</div></div><div><div></div><div>Depth of cover</div></div><div><div></div><div>Syphon</div></div><div><div><div></div><div>Diameter Change</div></div><div><div></div><div>Material Change</div></div><div><div></div><div>Out of Standard Service</div></div></div></div>		
Scale: 1:500 (When plotted at A3)				

Crown Copyright © - This plan is reproduced from or based on the OS map by Cadent Gas Limited, with the sanction of the controller of HM Stationary Office. Crown Copyright Reserved. Ordnance Survey Licence number 100024886

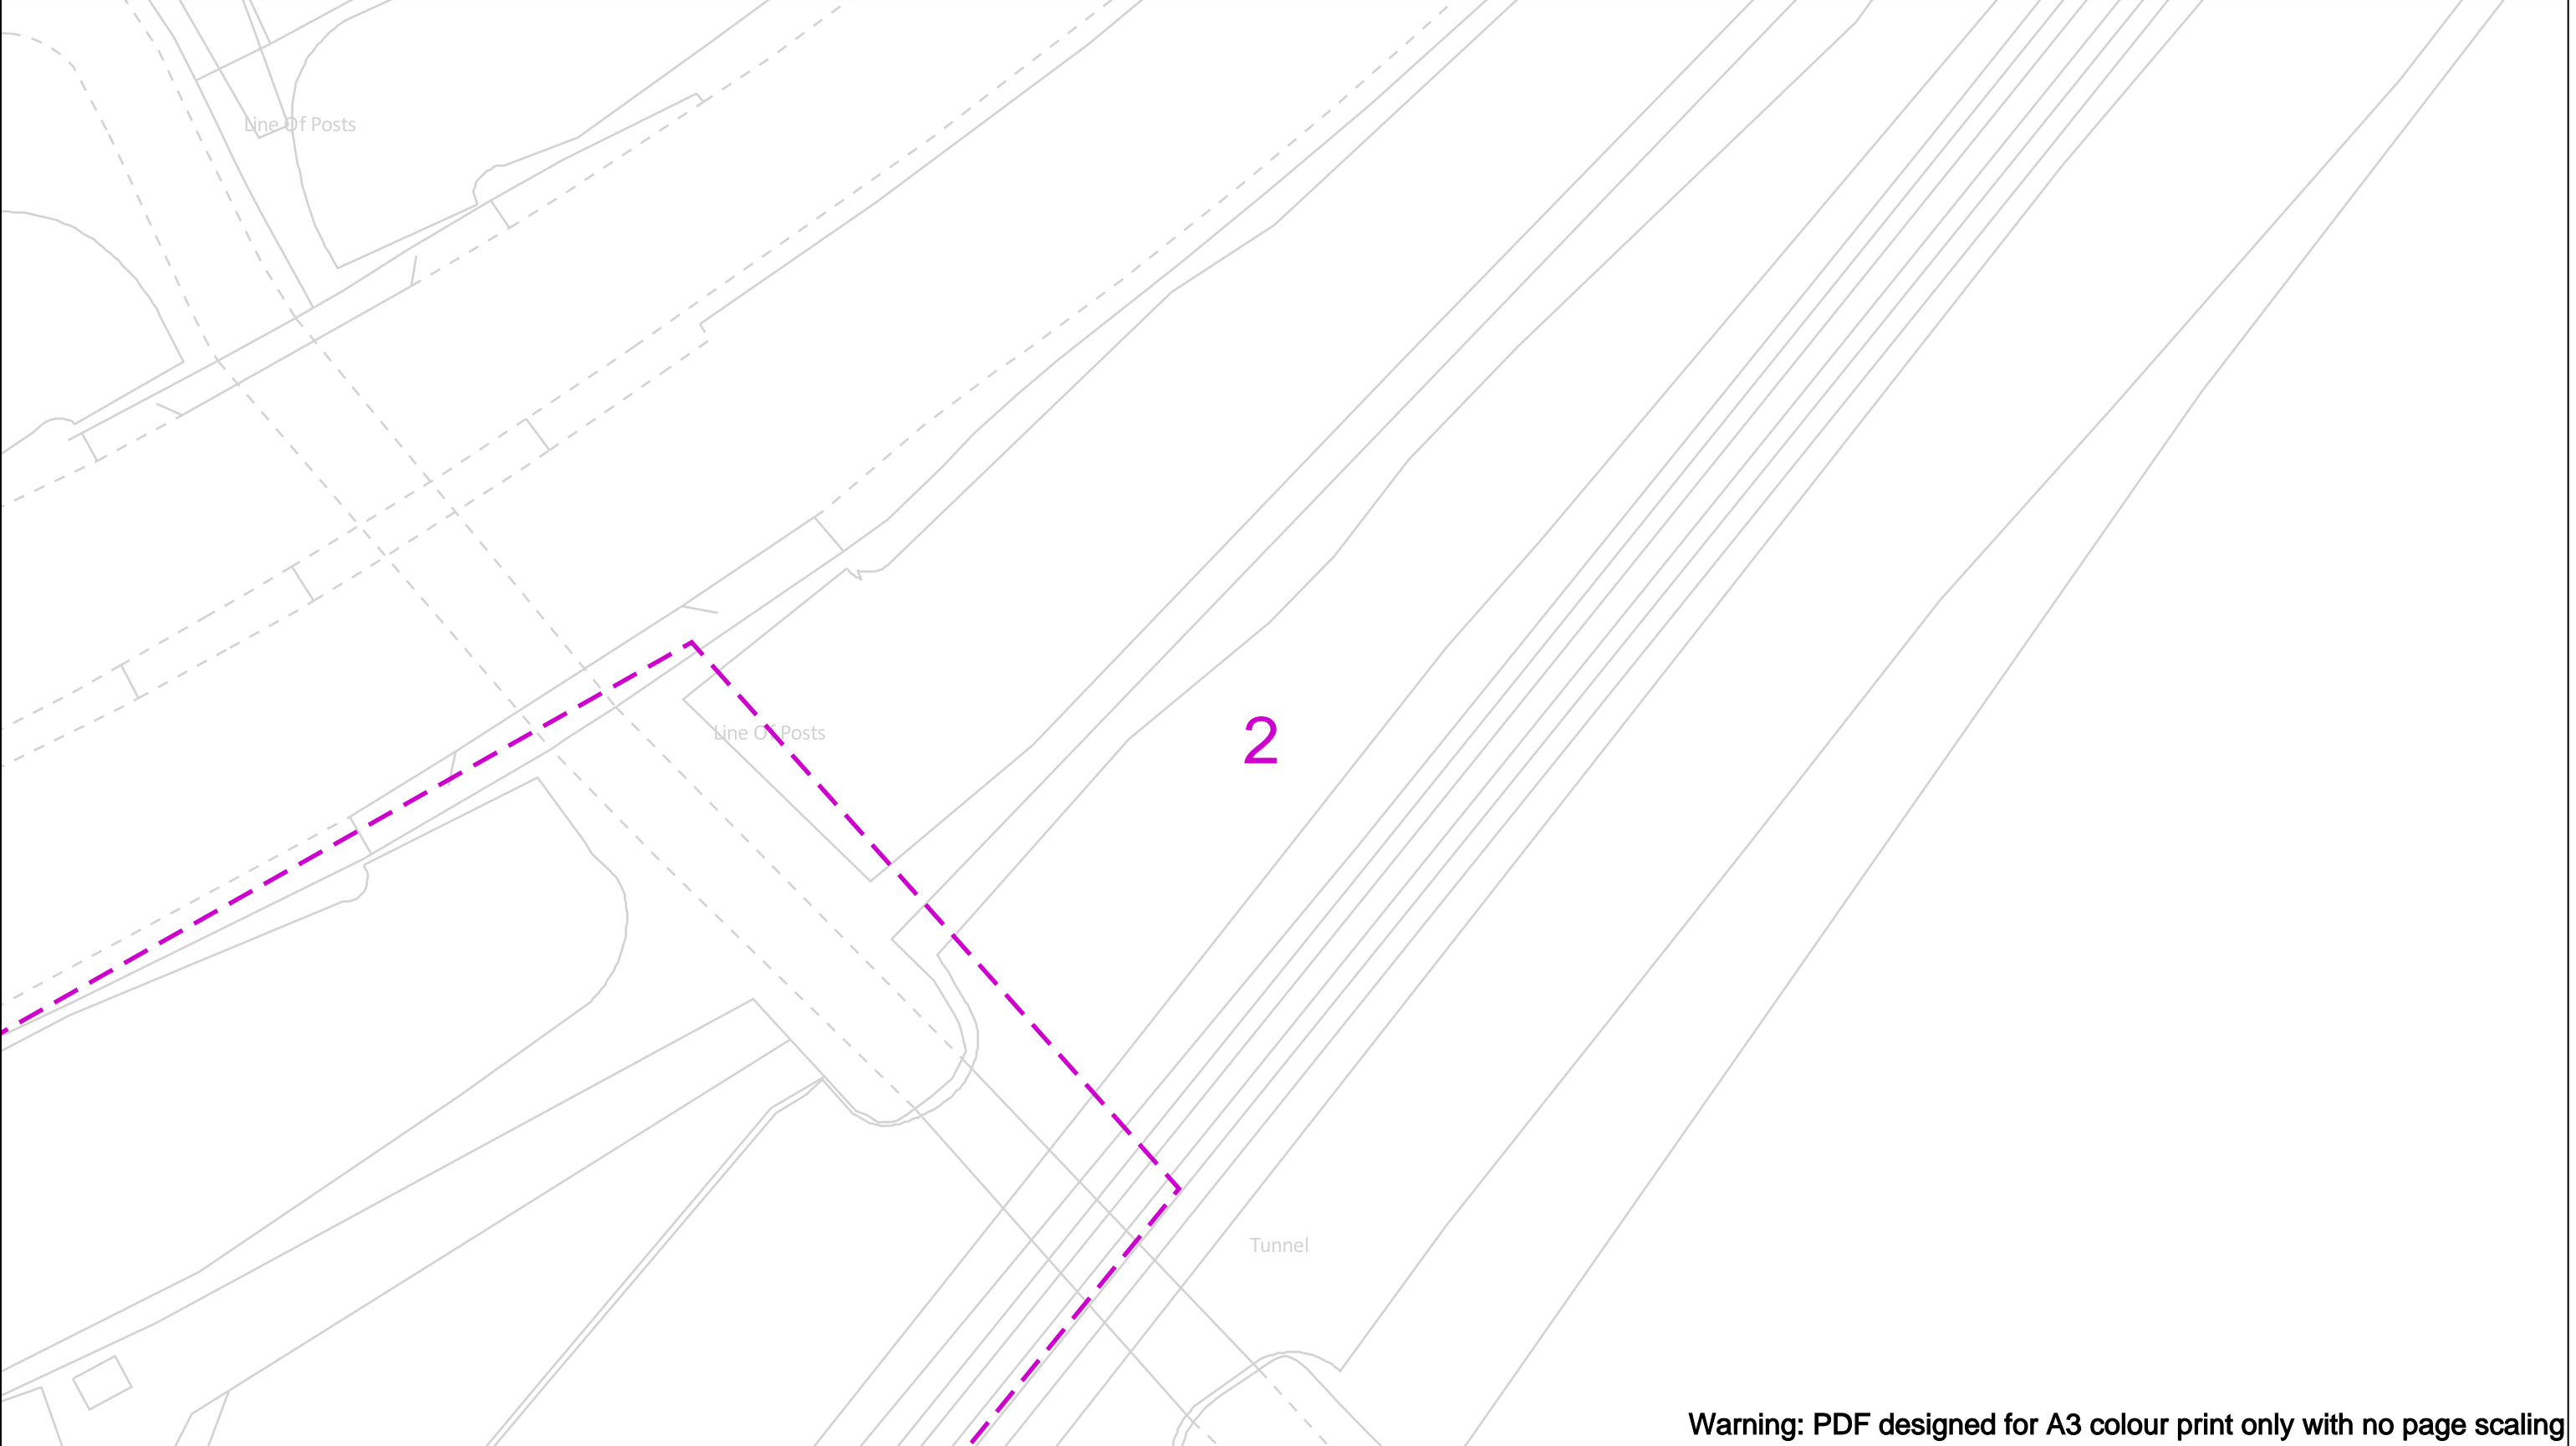


<div><div>Date Requested: 25/05/2023 Job Reference: 29617719 Site Location: 561764 196055 Requested by: Mrs Michelle Hawke Your Scheme/Reference: 332410839 - Shenfield</div><div>Scale: 1:500 (When plotted at A3)</div></div>		<div><div>View extent: 200m, 115m</div><div>IMPORTANT NOTICES</div><div>This plan shows these pipes owned by Cadent Gas Limited in its role as a Licensed Gas Transporter (GT). Gas pipes owned by other GT's or otherwise privately owned may be present in this area. Information with regards to such pipes should be obtained from the relevant owners. The information shown on this plan is given without warranty, the accuracy thereof cannot be guaranteed. Service pipes, valves, syphons, stub connections etc. are not shown but their presence should be anticipated. No liability of any kind whatsoever is accepted by Cadent Gas Limited or their agents, servants or contractors for any errors or omission. Safe digging practices, in accordance with HS(G)47, must be used to verify and establish the actual position of mains, pipes, services and other apparatus on site before any mechanical plant is used. It is your responsibility to ensure that this information is provided to all persons (either direct labour or contractors) working for you on or near gas apparatus. The information included on this plan should not be referred to beyond a period of 28 days from the date of issue.</div></div>	<div><div>In case of an emergency call 0800 111 999</div><div><div><div><div><div></div><div>Dig Sites</div></div><div><div><div></div><div>LP Mains</div></div><div><div></div><div>MP Mains</div></div><div><div></div><div>IP Mains</div></div><div><div></div><div>LHP Mains</div></div></div><div><div>Area: <div></div></div><div>Line: <div></div></div></div></div><div><div><div><div></div><div>Valve</div></div><div><div></div><div>Depth of cover</div></div><div><div></div><div>Syphon</div></div></div><div><div><div></div><div>Diameter Change</div></div><div><div></div><div>Material Change</div></div><div><div></div><div>Out of Standard Service</div></div></div></div></div></div></div>	<div><div><div>Cadent</div><div>Your Gas Network</div></div></div>
<div>Crown Copyright © - This plan is reproduced from or based on the OS map by Cadent Gas Limited, with the sanction of the controller of HM Stationary Office. Crown Copyright Reserved. Ordnance Survey Licence number 100024886</div>				

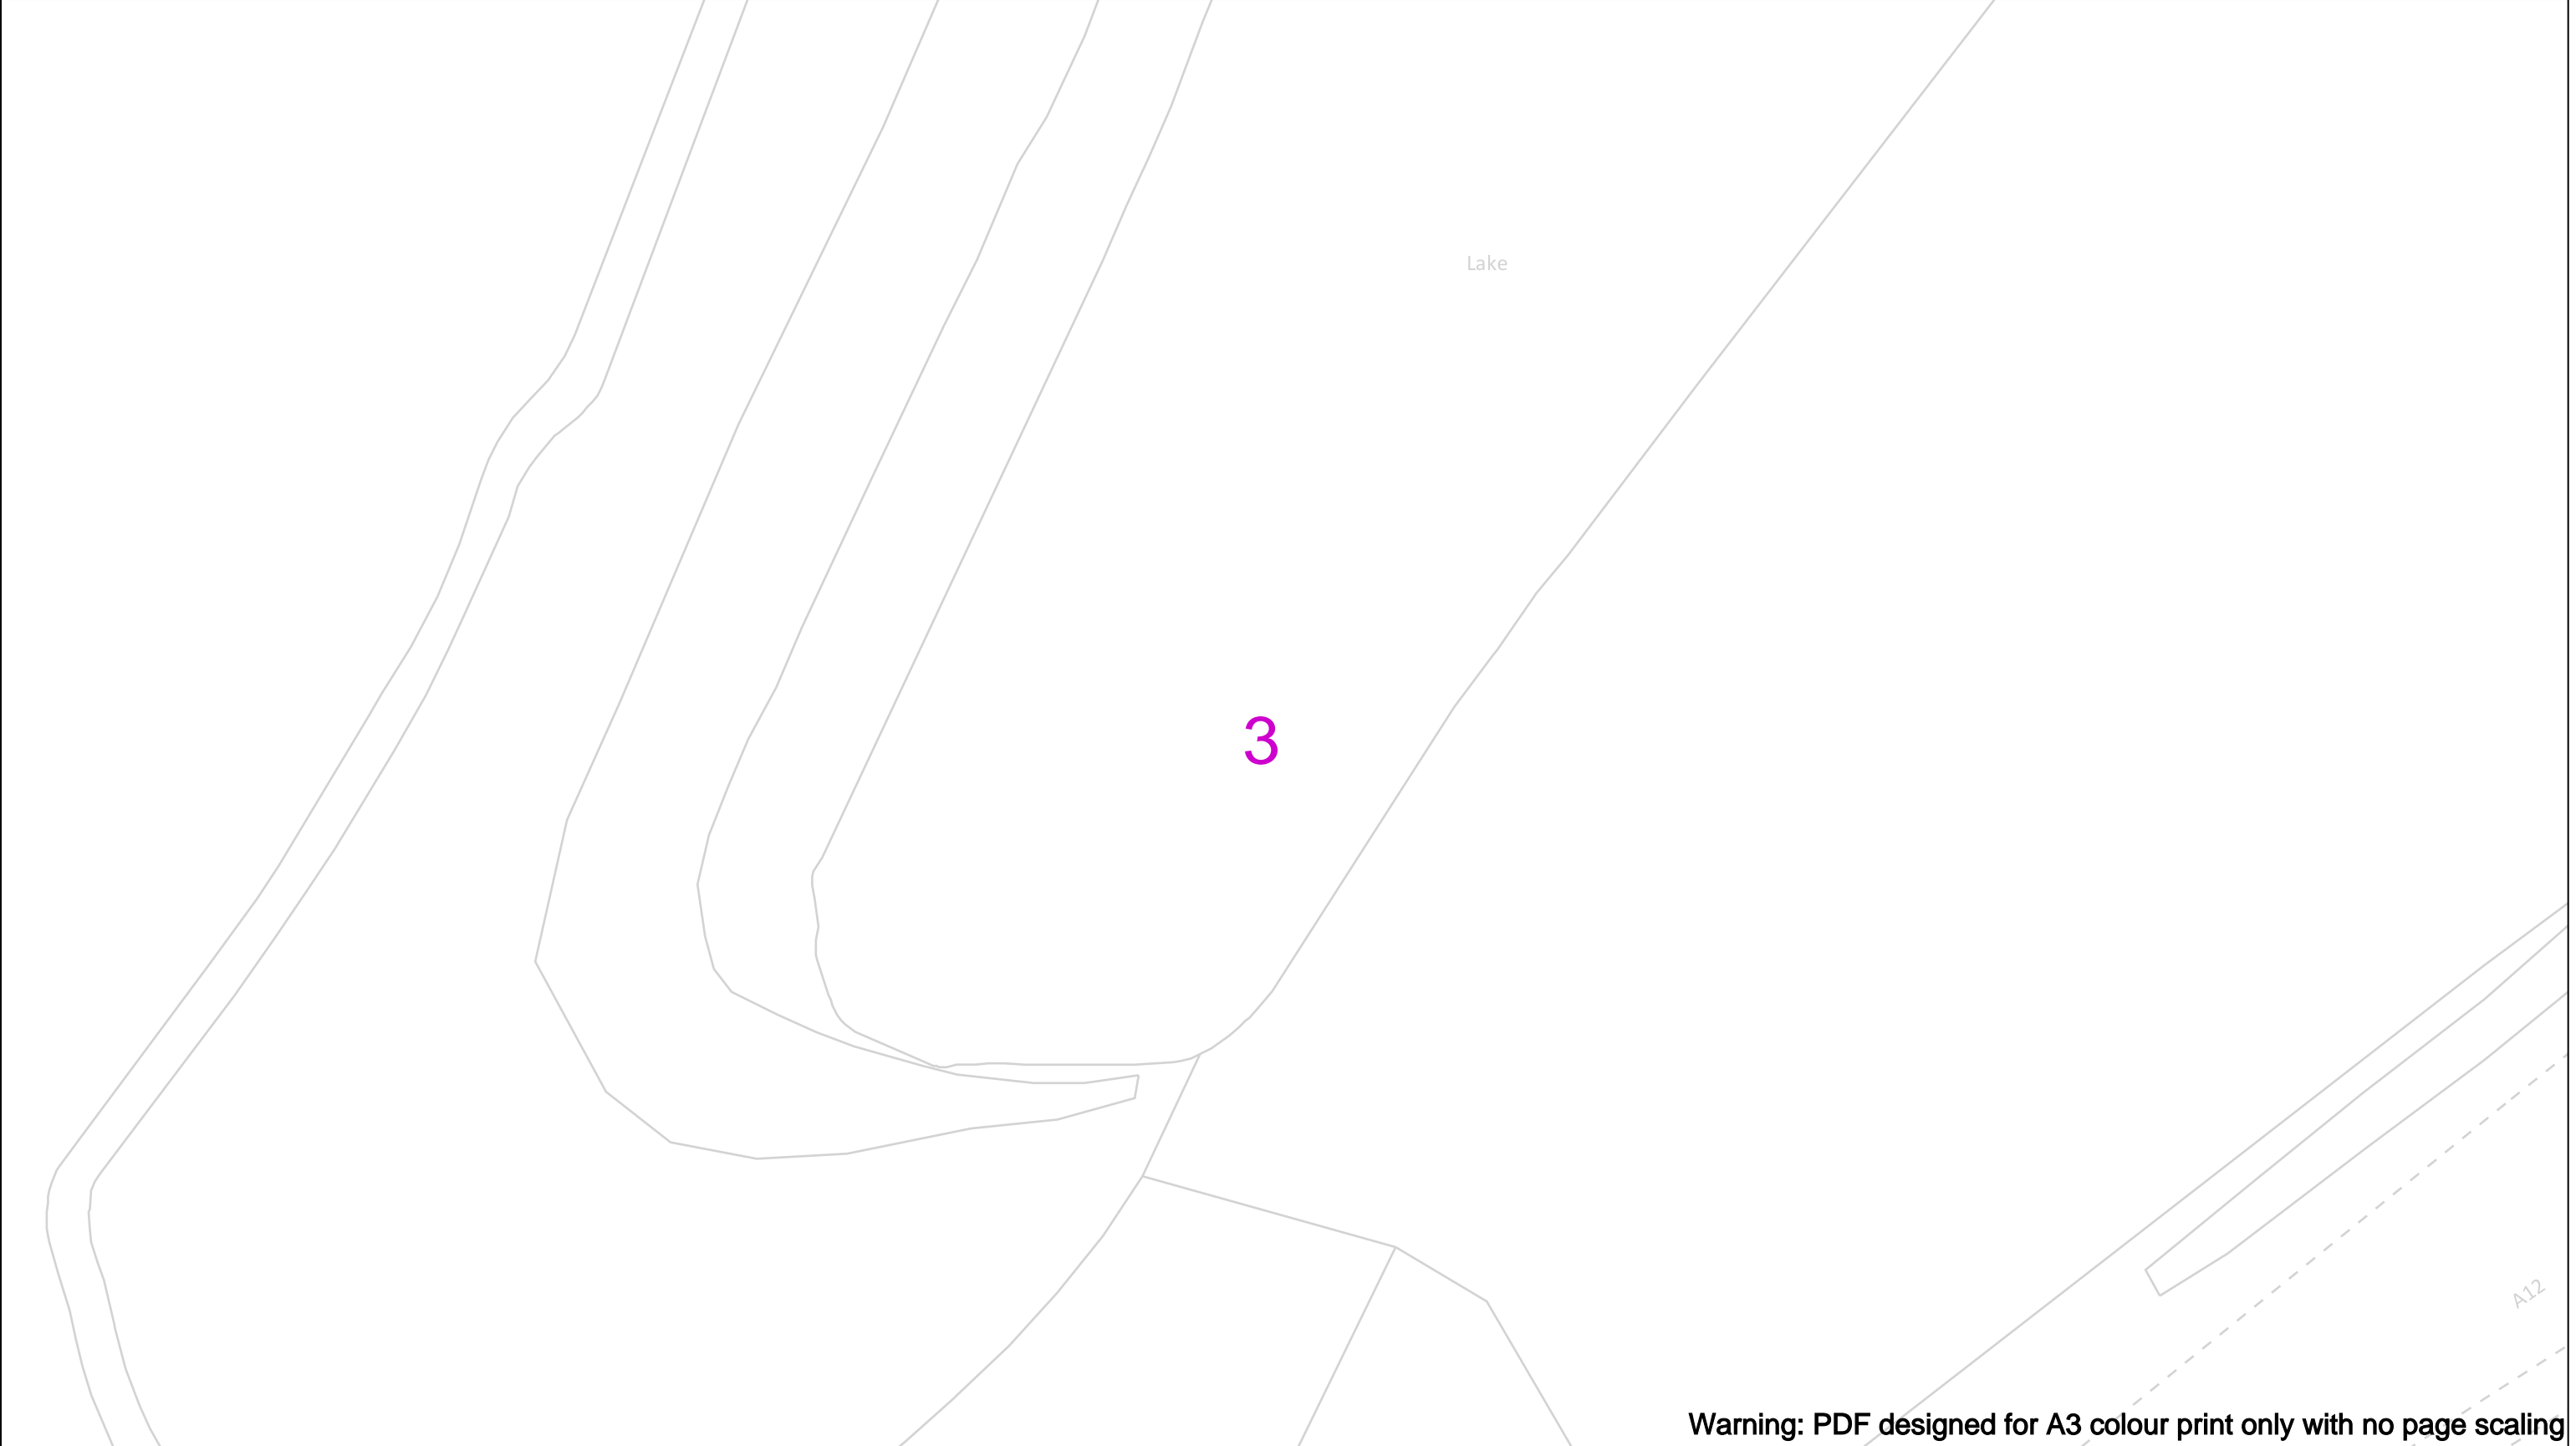







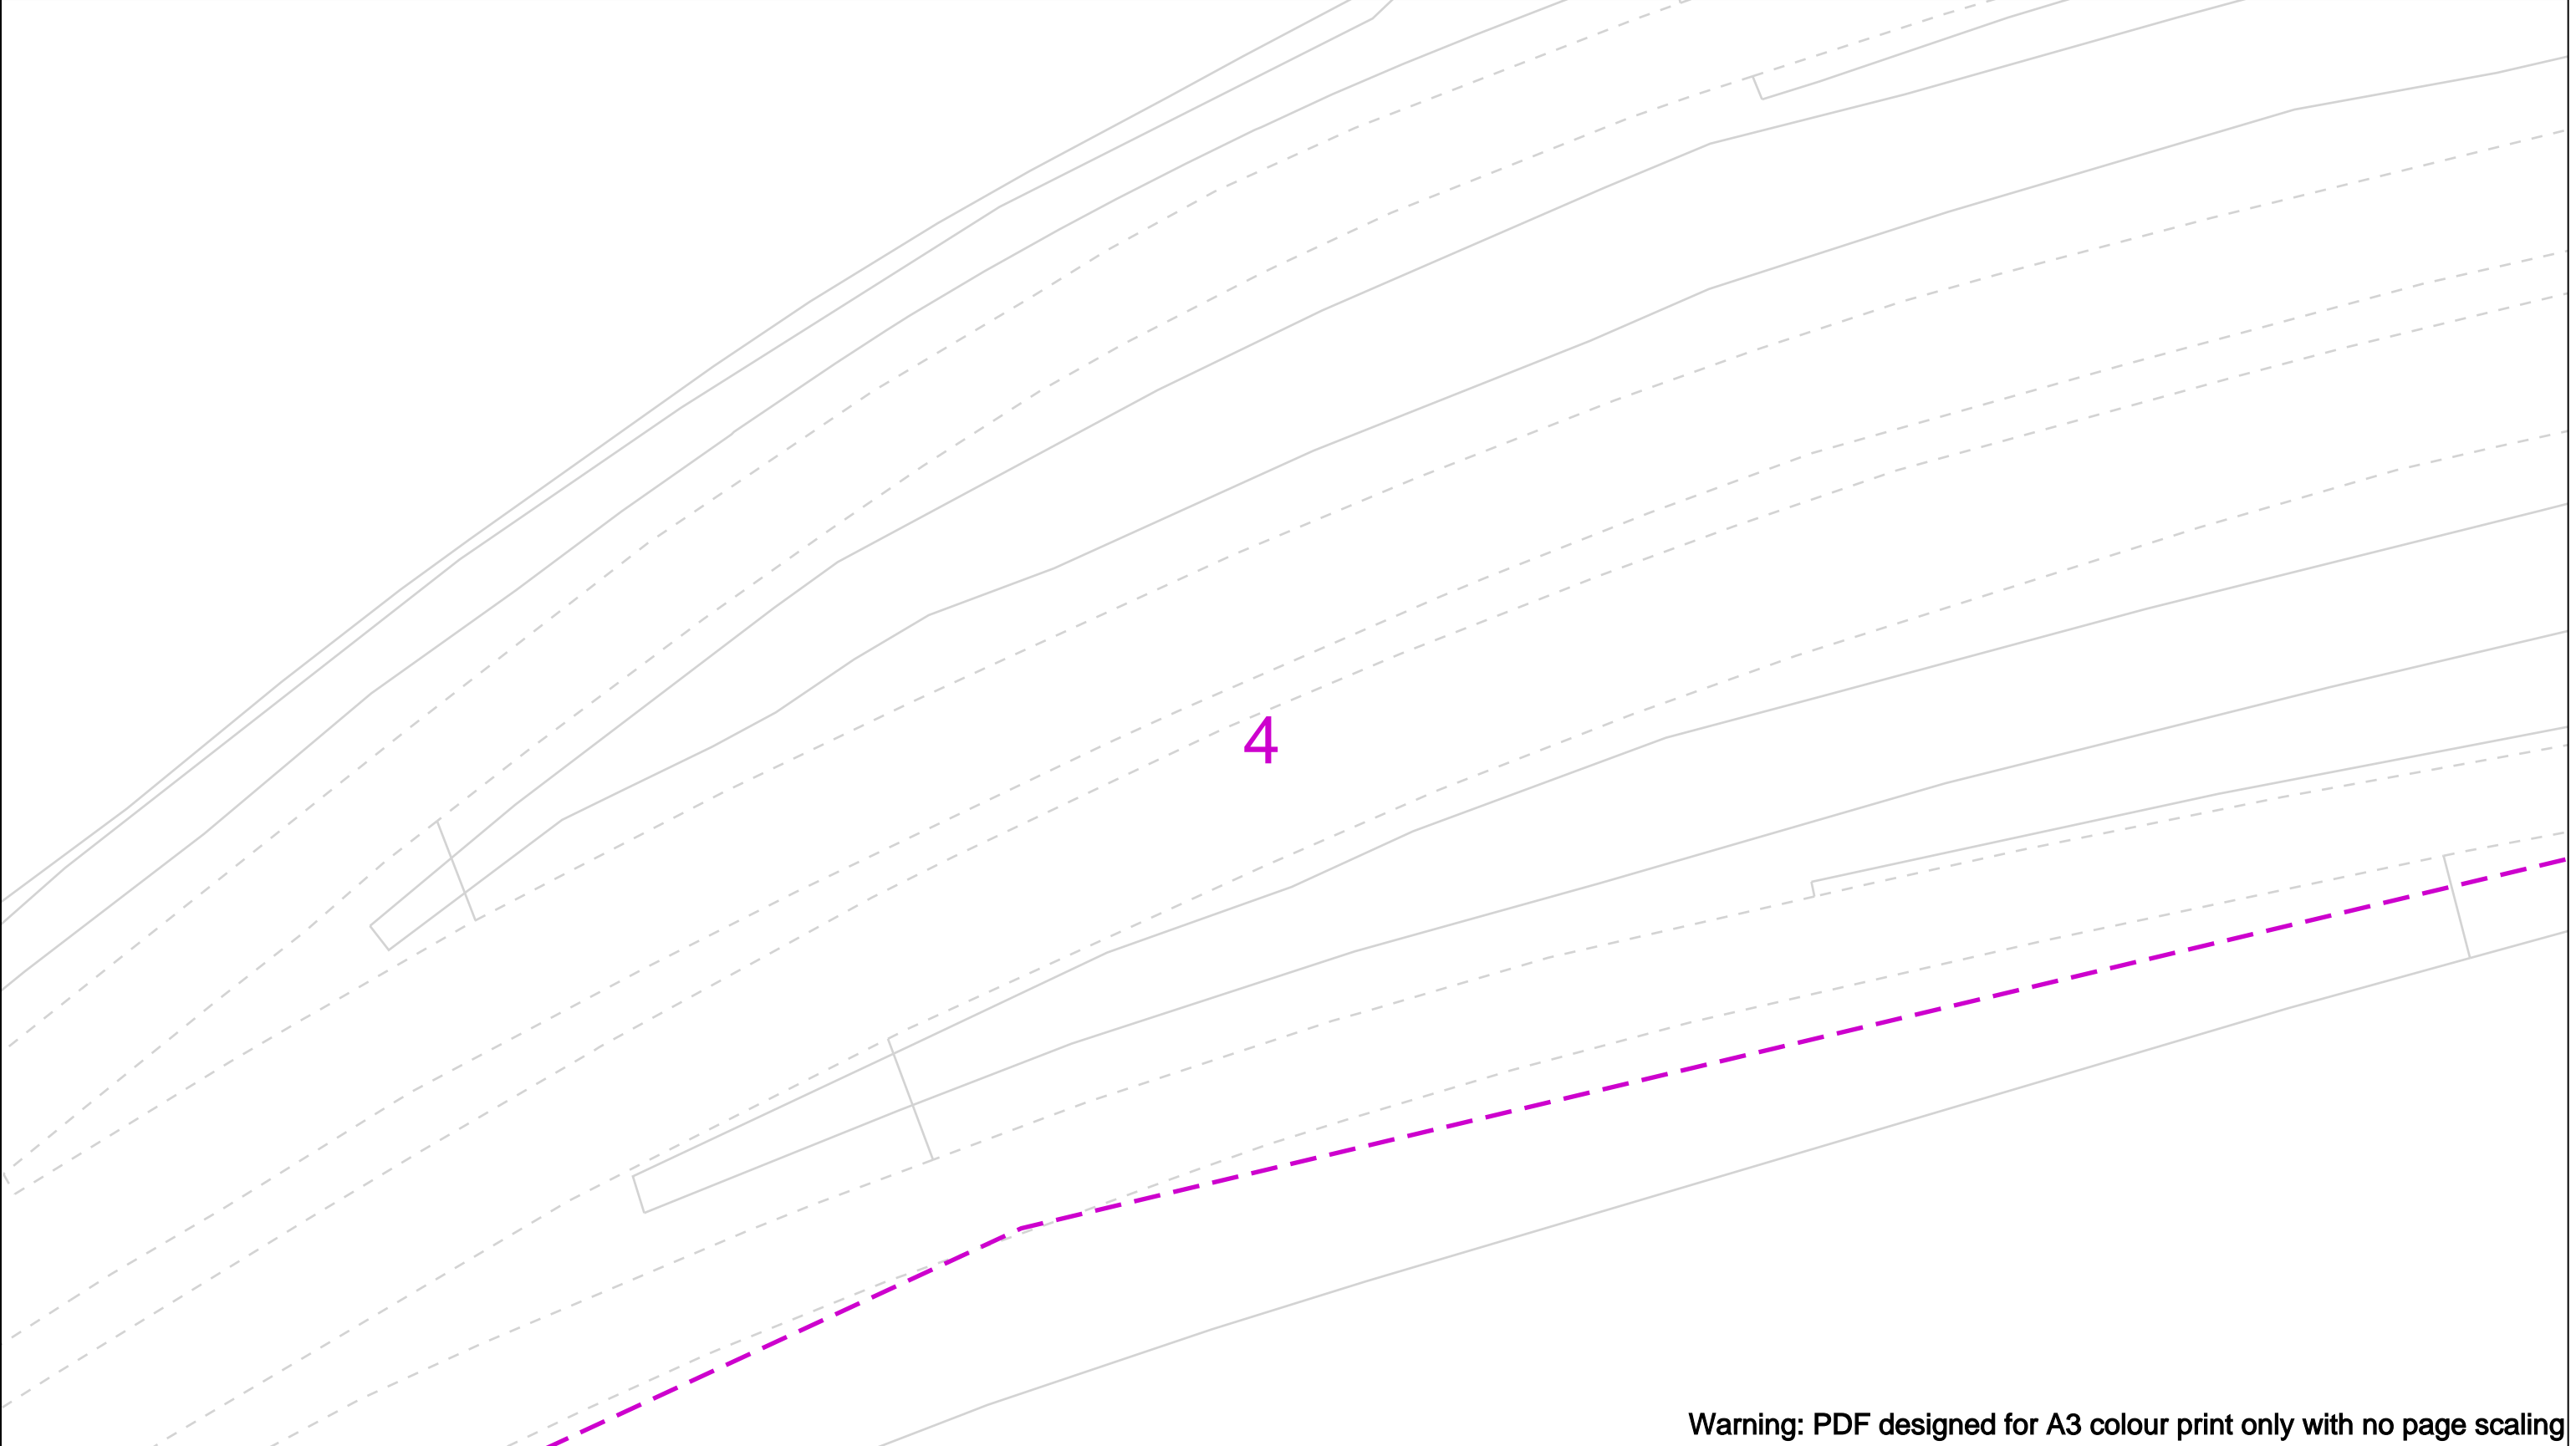



Warning: PDF designed for A3 colour print only with no page scaling

	View extent: 200m, 115m	In case of an emergency call 0800 111 999		 Your Gas Network																								
Date Requested: 25/05/2023 Job Reference: 29617719 Site Location: 561764 196055 Requested by: Mrs Michelle Hawkett Your Scheme/Reference: 332410839 - Shenfield	IMPORTANT NOTICES This plan shows these pipes owned by Cadent Gas Limited in its role as a Licensed Gas Transporter (GT). Gas pipes owned by other GT's or otherwise privately owned may be present in this area. Information with regards to such pipes should be obtained from the relevant owners. The information shown on this plan is given without warranty, the accuracy thereof cannot be guaranteed. Service pipes, valves, syphons, stub connections etc. are not shown but their presence should be anticipated. No liability of any kind whatsoever is accepted by Cadent Gas Limited or their agents, servants or contractors for any errors or omission. Safe digging practices, in accordance with HS(G)47, must be used to verify and establish the actual position of mains, pipes, services and other apparatus on site before any mechanical plant is used. It is your responsibility to ensure that this information is provided to all persons (either direct labour or contractors) working for you on or near gas apparatus. The information included on this plan should not be referred to beyond a period of 28 days from the date of issue.	 Dig Sites <table><tr><td></td><td>LP Mains</td><td></td><td>Valve</td><td></td><td>Diameter Change</td></tr><tr><td></td><td>MP Mains</td><td></td><td>Depth of cover</td><td></td><td>Material Change</td></tr><tr><td></td><td>IP Mains</td><td></td><td>Syphon</td><td></td><td>Out of Standard Service</td></tr><tr><td></td><td>LHP Mains</td><td></td><td></td><td></td><td></td></tr></table>				LP Mains		Valve		Diameter Change		MP Mains		Depth of cover		Material Change		IP Mains		Syphon		Out of Standard Service		LHP Mains				
	LP Mains		Valve			Diameter Change																						
	MP Mains		Depth of cover		Material Change																							
	IP Mains		Syphon		Out of Standard Service																							
	LHP Mains																											
Scale: 1:500 (When plotted at A3)																												


Crown Copyright © - This plan is reproduced from or based on the OS map by Cadent Gas Limited, with the sanction of the controller of HM Stationary Office. Crown Copyright Reserved. Ordnance Survey Licence number 100024886









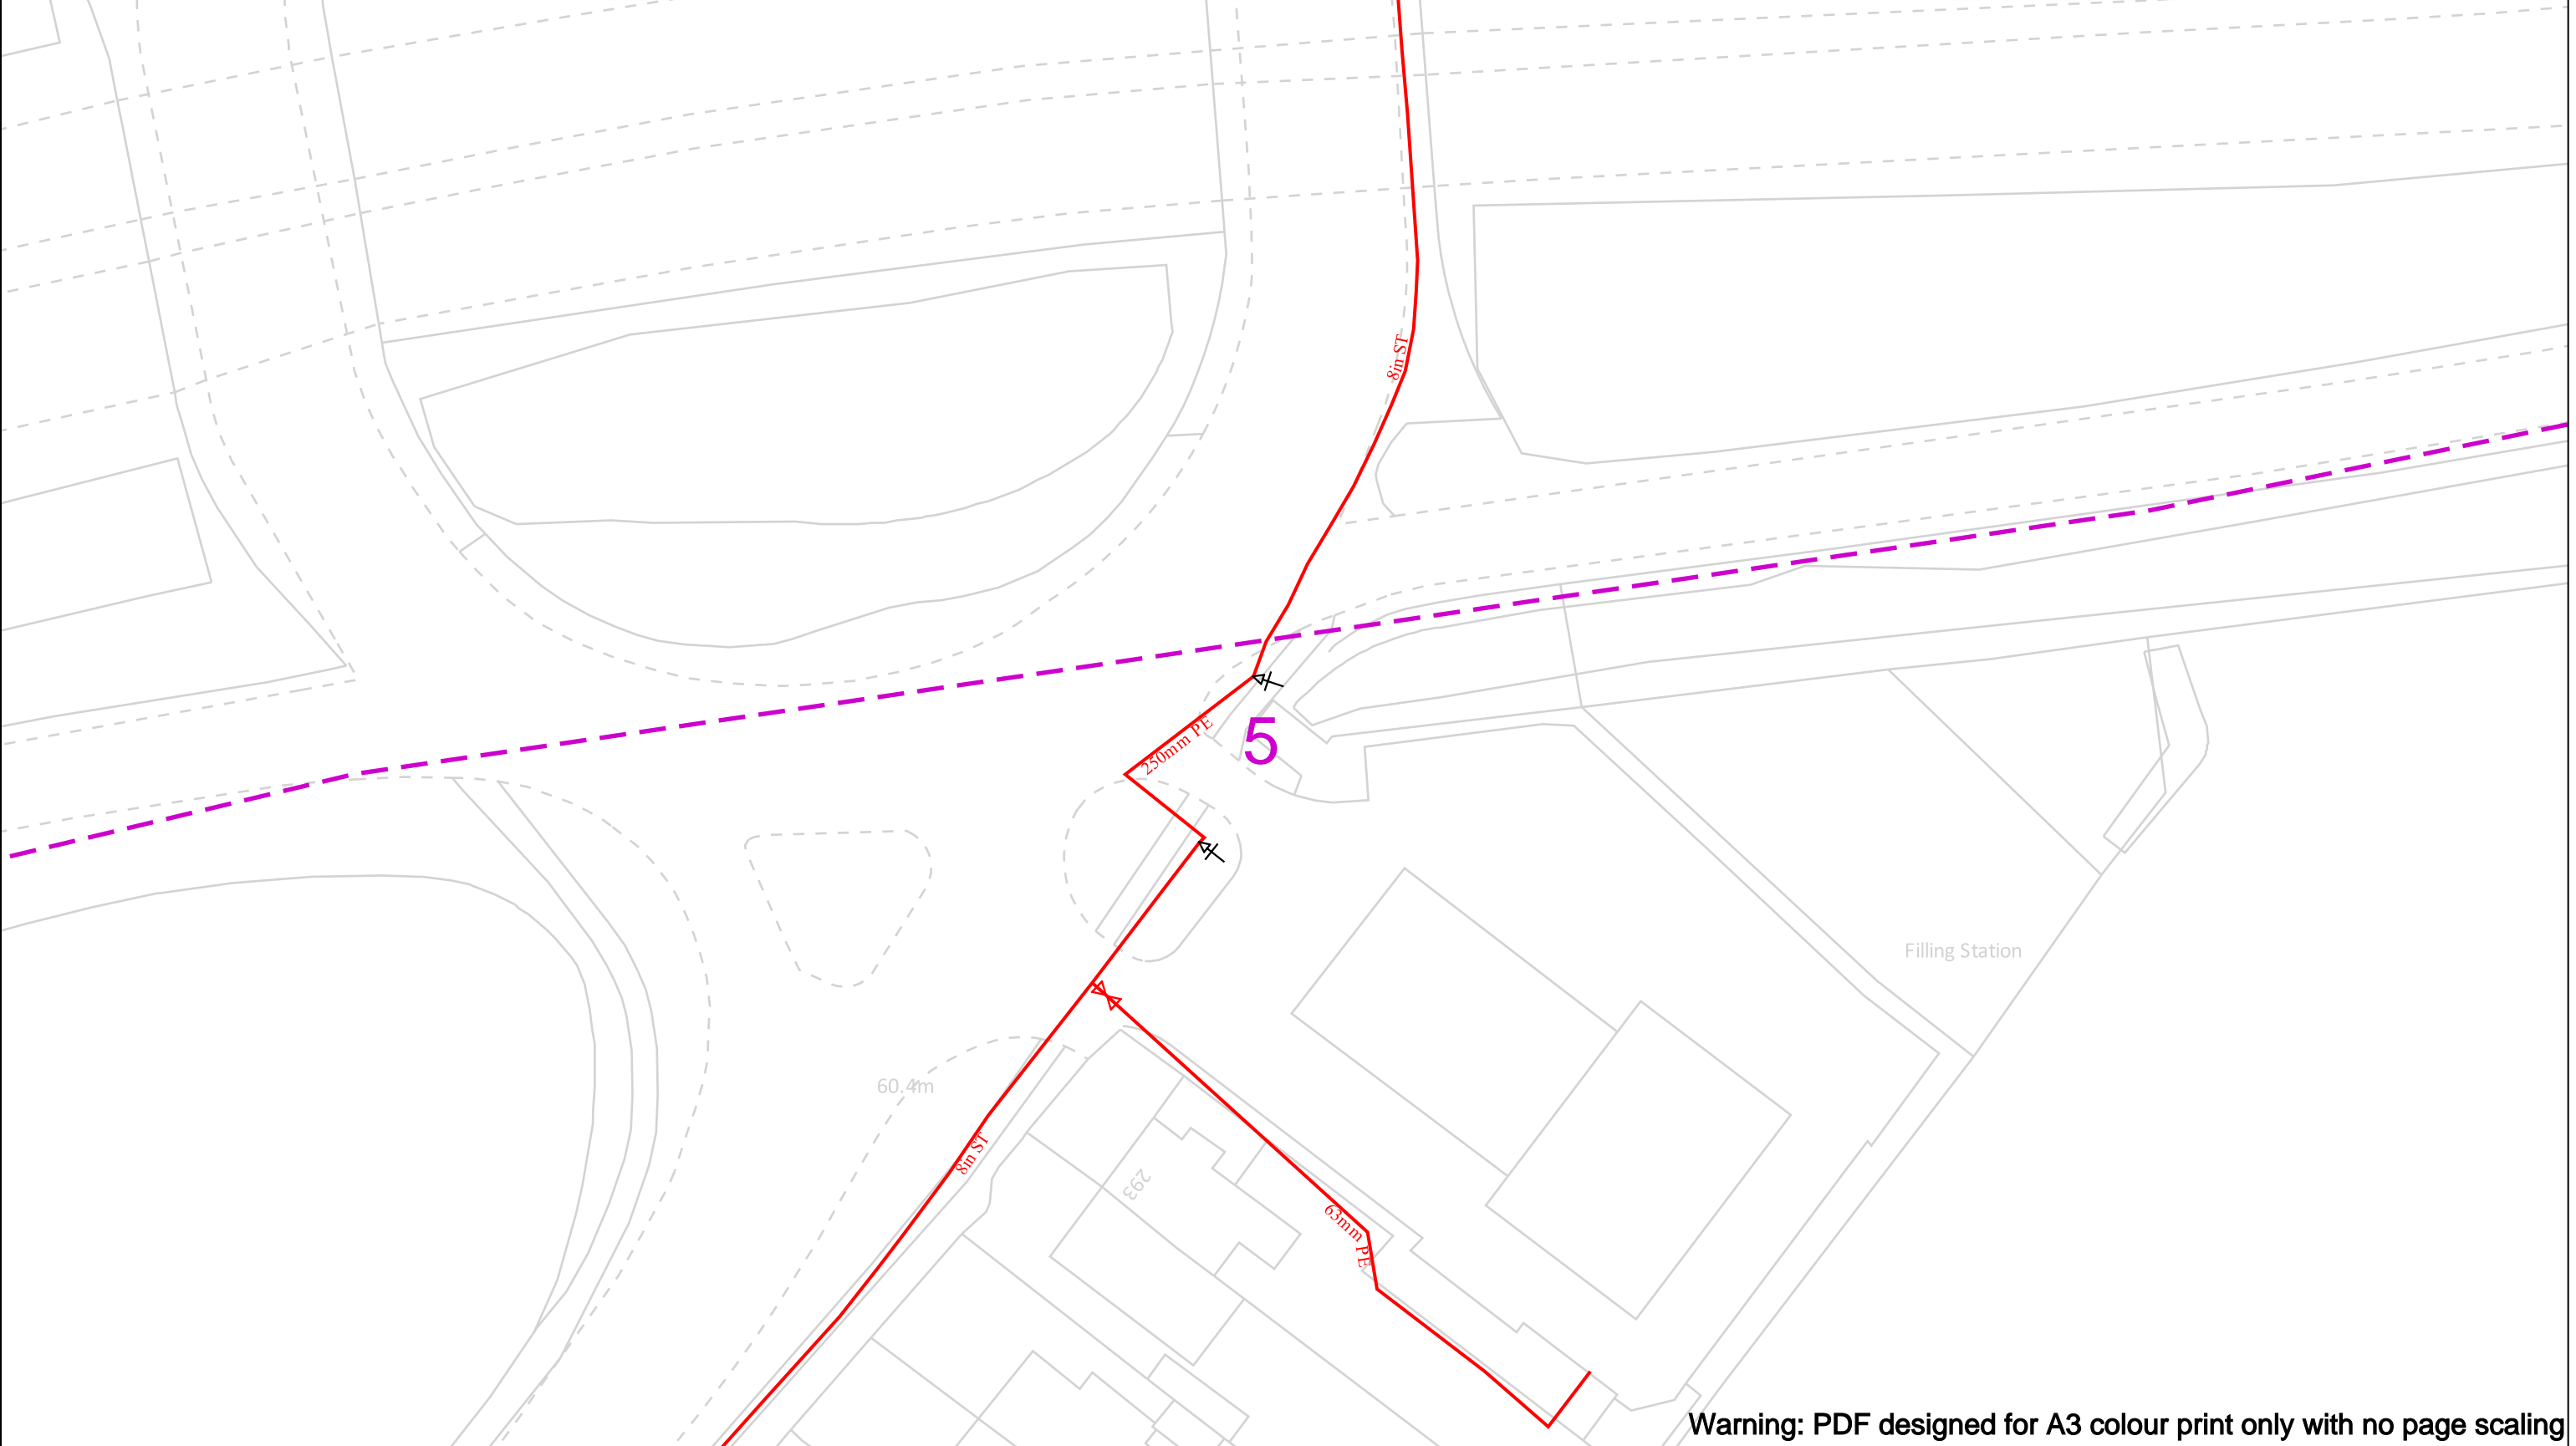







Warning: PDF designed for A3 colour print only with no page scaling


	View extent: 200m, 115m	In case of an emergency call 0800 111 999		 Your Gas Network
Date Requested: 25/05/2023 Job Reference: 29617719 Site Location: 561764 196055 Requested by: Mrs Michelle Hawkett Your Scheme/Reference: 332410839 - Shenfield	IMPORTANT NOTICES This plan shows these pipes owned by Cadent Gas Limited in its role as a Licensed Gas Transporter (GT). Gas pipes owned by other GT's or otherwise privately owned may be present in this area. Information with regards to such pipes should be obtained from the relevant owners. The information shown on this plan is given without warranty, the accuracy thereof cannot be guaranteed. Service pipes, valves, syphons, stub connections etc. are not shown but their presence should be anticipated. No liability of any kind whatsoever is accepted by Cadent Gas Limited or their agents, servants or contractors for any errors or omission. Safe digging practices, in accordance with HS(G)47, must be used to verify and establish the actual position of mains, pipes, services and other apparatus on site before any mechanical plant is used. It is your responsibility to ensure that this information is provided to all persons (either direct labour or contractors) working for you on or near gas apparatus. The information included on this plan should not be referred to beyond a period of 28 days from the date of issue.	 Dig Sites <div><div><div></div><div>LP Mains</div></div><div><div></div><div>MP Mains</div></div><div><div></div><div>IP Mains</div></div><div><div></div><div>LHP Mains</div></div></div> <div><div>Area: </div><div>Line: </div></div> <div><div><div></div><div>Valve</div></div><div><div></div><div>Depth of cover</div></div><div><div></div><div>Syphon</div></div><div><div><div></div><div>Diameter Change</div></div><div><div></div><div>Material Change</div></div><div><div></div><div>Out of Standard Service</div></div></div></div>		
Scale: 1:500 (When plotted at A3)				

Crown Copyright © - This plan is reproduced from or based on the OS map by Cadent Gas Limited, with the sanction of the controller of HM Stationary Office. Crown Copyright Reserved. Ordnance Survey Licence number 100024886







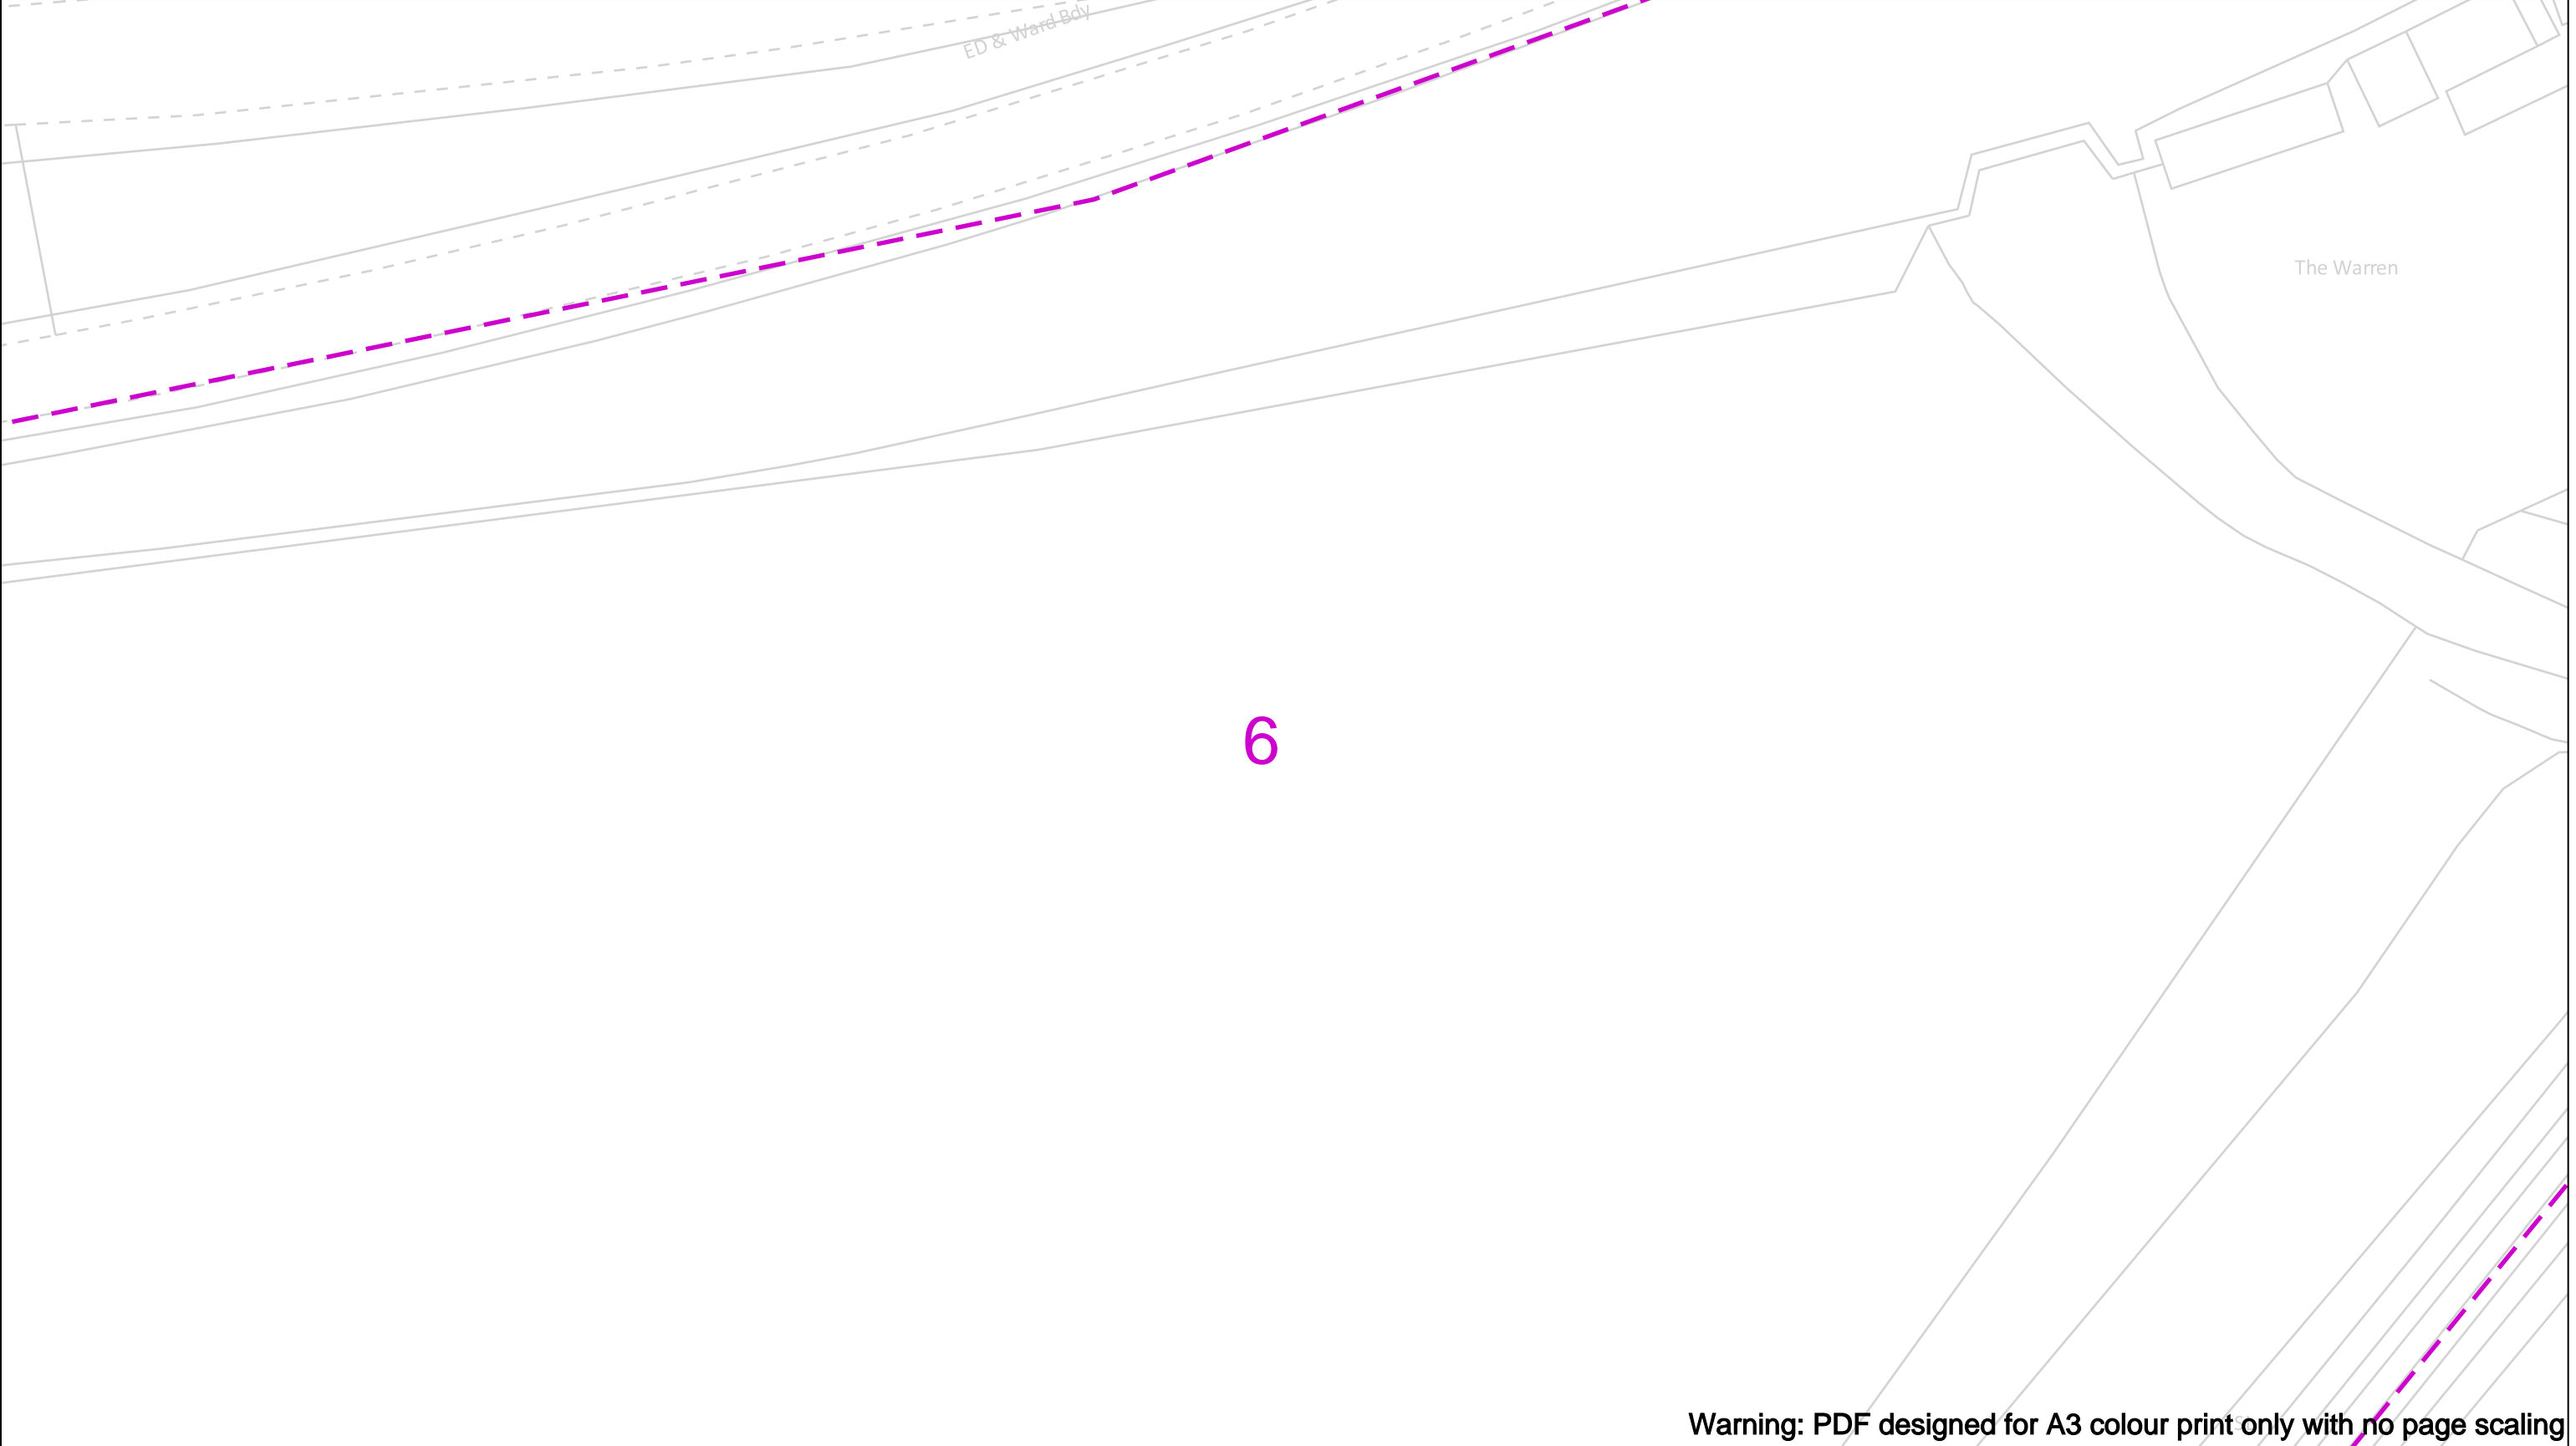





Warning: PDF designed for A3 colour print only with no page scaling


	View extent: 200m, 115m	In case of an emergency call 0800 111 999		<div data-bbox="2412 1728 2899 1927"><p>Your Gas Network</p></div>
<p>Date Requested: 25/05/2023 Job Reference: 29617719 Site Location: 561764 196055 Requested by: Mrs Michelle Hawke Your Scheme/Reference: 332410839 - Shenfield</p> <p>Scale: 1:500 (When plotted at A3)</p>	<p>IMPORTANT NOTICES</p> <p>This plan shows these pipes owned by Cadent Gas Limited in its role as a Licensed Gas Transporter (GT). Gas pipes owned by other GT's or otherwise privately owned may be present in this area. Information with regards to such pipes should be obtained from the relevant owners. The information shown on this plan is given without warranty, the accuracy thereof cannot be guaranteed. Service pipes, valves, syphons, stub connections etc. are not shown but their presence should be anticipated. No liability of any kind whatsoever is accepted by Cadent Gas Limited or their agents, servants or contractors for any errors or omission. Safe digging practices, in accordance with HS(G)47, must be used to verify and establish the actual position of mains, pipes, services and other apparatus on site before any mechanical plant is used. It is your responsibility to ensure that this information is provided to all persons (either direct labour or contractors) working for you on or near gas apparatus. The information included on this plan should not be referred to beyond a period of 28 days from the date of issue.</p>	<div data-bbox="1166 1728 1929 1759">50m</div> <div data-bbox="1205 1787 1291 1812"><p>Dig Sites</p></div> <div data-bbox="1255 1858 1537 1969"><div></div><div></div><div></div><div></div><div>LP Mains</div><div>MP Mains</div><div>IP Mains</div><div>LHP Mains</div></div> <div data-bbox="1516 1793 1852 1818"><p>Area:  Line: </p></div> <div data-bbox="1872 1854 1923 1892"></div> <div data-bbox="1938 1864 1982 1885"><p>Valve</p></div> <div data-bbox="1872 1913 1923 1950"></div> <div data-bbox="1938 1923 2050 1944"><p>Depth of cover</p></div> <div data-bbox="1872 1969 1923 2007"></div> <div data-bbox="1938 1980 1997 2001"><p>Syphon</p></div> <div data-bbox="2116 1854 2148 1892"></div> <div data-bbox="2169 1864 2303 1885"><p>Diameter Change</p></div> <div data-bbox="2116 1913 2148 1950"></div> <div data-bbox="2169 1923 2297 1944"><p>Material Change</p></div> <div data-bbox="2116 1969 2148 2007"></div> <div data-bbox="2169 1980 2353 2001"><p>Out of Standard Service</p></div>		
<p>Crown Copyright © - This plan is reproduced from or based on the OS map by Cadent Gas Limited, with the sanction of the controller of HM Stationary Office. Crown Copyright Reserved. Ordnance Survey Licence number 100024886</p>				









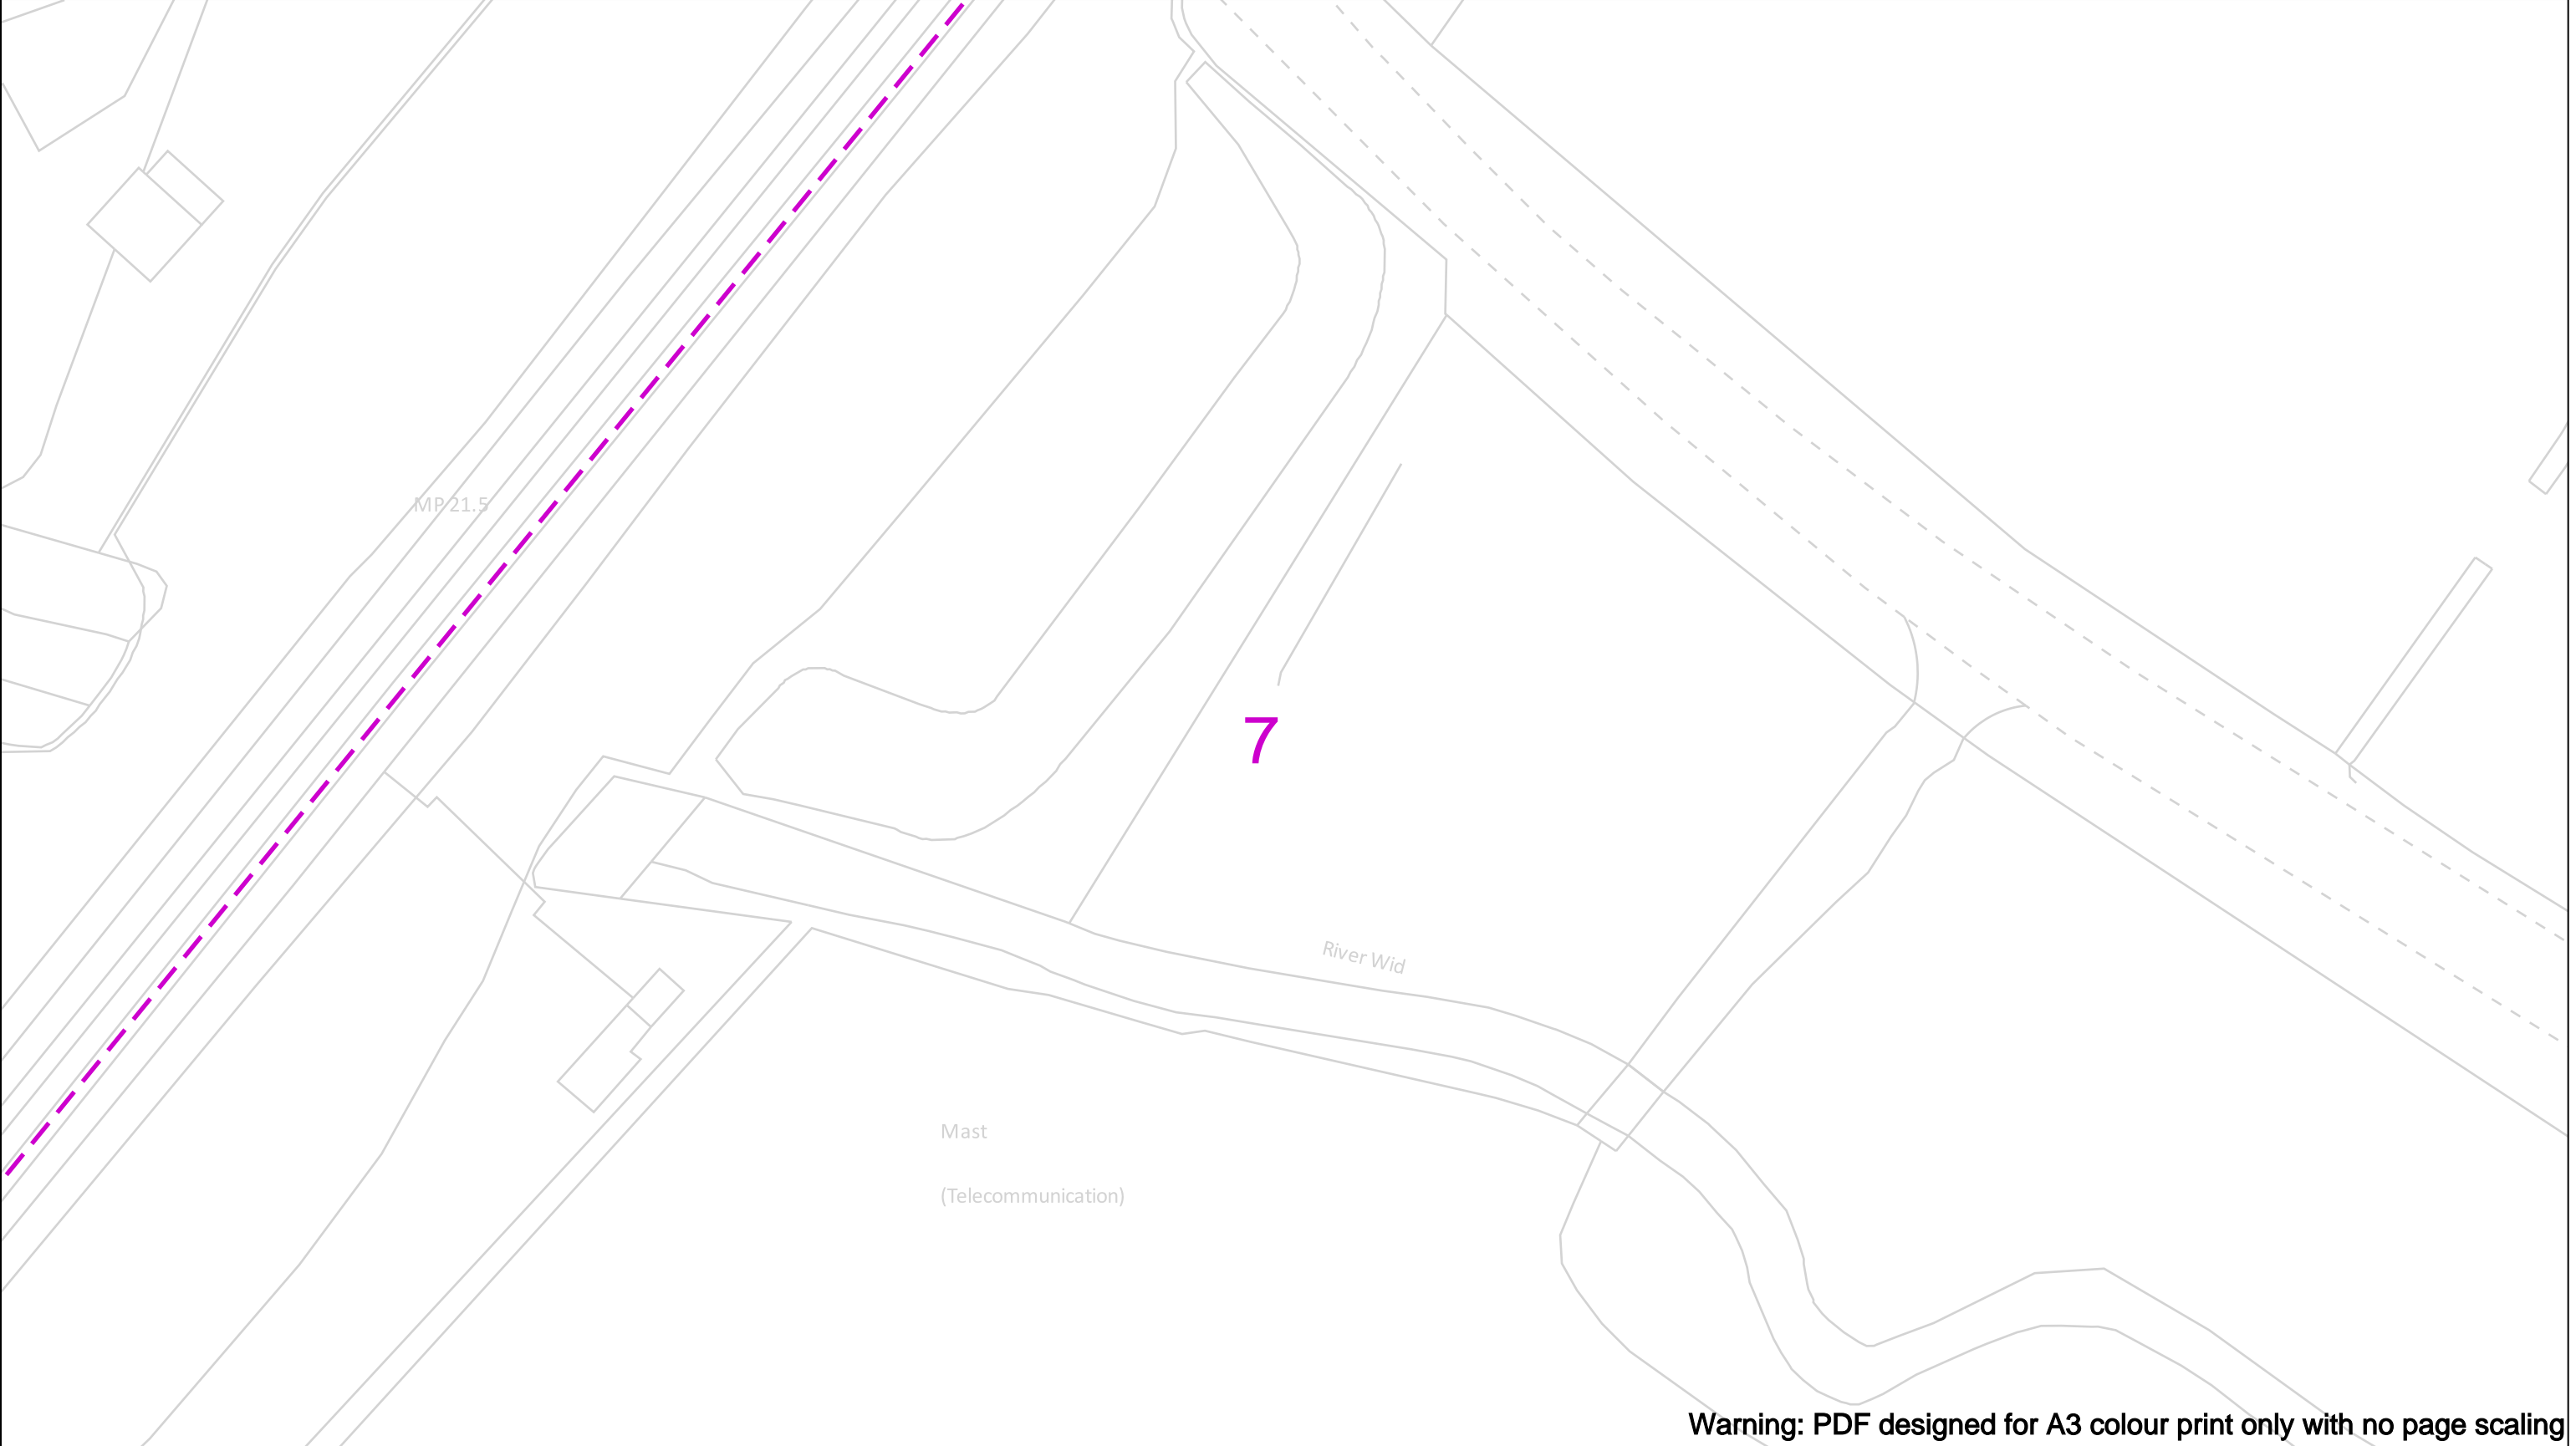

























Warning: PDF designed for A3 colour print only with no page scaling

	View extent: 200m, 115m	In case of an emergency call 0800 111 999		 Your Gas Network
Date Requested: 25/05/2023 Job Reference: 29617719 Site Location: 561764 196055 Requested by: Mrs Michelle Hawkett Your Scheme/Reference: 332410839 - Shenfield	IMPORTANT NOTICES This plan shows these pipes owned by Cadent Gas Limited in its role as a Licensed Gas Transporter (GT). Gas pipes owned by other GT's or otherwise privately owned may be present in this area. Information with regards to such pipes should be obtained from the relevant owners. The information shown on this plan is given without warranty, the accuracy thereof cannot be guaranteed. Service pipes, valves, syphons, stub connections etc. are not shown but their presence should be anticipated. No liability of any kind whatsoever is accepted by Cadent Gas Limited or their agents, servants or contractors for any errors or omission. Safe digging practices, in accordance with HS(G)47, must be used to verify and establish the actual position of mains, pipes, services and other apparatus on site before any mechanical plant is used. It is your responsibility to ensure that this information is provided to all persons (either direct labour or contractors) working for you on or near gas apparatus. The information included on this plan should not be referred to beyond a period of 28 days from the date of issue.	 Dig Sites <div><div><div></div><div>LP Mains</div></div><div><div></div><div>MP Mains</div></div><div><div></div><div>IP Mains</div></div><div><div></div><div>LHP Mains</div></div></div> <div><div>Area: </div><div>Line: </div></div> <div><div> Valve</div><div> Depth of cover</div><div> Syphon</div><div> Diameter Change</div><div> Material Change</div><div> Out of Standard Service</div></div>		
Scale: 1:500 (When plotted at A3)				


Crown Copyright © - This plan is reproduced from or based on the OS map by Cadent Gas Limited, with the sanction of the controller of HM Stationary Office. Crown Copyright Reserved. Ordnance Survey Licence number 100024886



Warning: PDF designed for A3 colour print only with no page scaling

	View extent: 200m, 115m	In case of an emergency call 0800 111 999		 Your Gas Network																								
Date Requested: 25/05/2023 Job Reference: 29617719 Site Location: 561764 196055 Requested by: Mrs Michelle Hawkett Your Scheme/Reference: 332410839 - Shenfield	IMPORTANT NOTICES <p>This plan shows these pipes owned by Cadent Gas Limited in its role as a Licensed Gas Transporter (GT). Gas pipes owned by other GT's or otherwise privately owned may be present in this area. Information with regards to such pipes should be obtained from the relevant owners. The information shown on this plan is given without warranty, the accuracy thereof cannot be guaranteed. Service pipes, valves, syphons, stub connections etc. are not shown but their presence should be anticipated. No liability of any kind whatsoever is accepted by Cadent Gas Limited or their agents, servants or contractors for any errors or omission. Safe digging practices, in accordance with HS(G)47, must be used to verify and establish the actual position of mains, pipes, services and other apparatus on site before any mechanical plant is used. It is your responsibility to ensure that this information is provided to all persons (either direct labour or contractors) working for you on or near gas apparatus. The information included on this plan should not be referred to beyond a period of 28 days from the date of issue.</p>	 Dig Sites <table><tr><td></td><td>LP Mains</td><td></td><td>Valve</td><td></td><td>Diameter Change</td></tr><tr><td></td><td>MP Mains</td><td></td><td>Depth of cover</td><td></td><td>Material Change</td></tr><tr><td></td><td>IP Mains</td><td></td><td>Syphon</td><td></td><td>Out of Standard Service</td></tr><tr><td></td><td>LHP Mains</td><td></td><td></td><td></td><td></td></tr></table>				LP Mains		Valve		Diameter Change		MP Mains		Depth of cover		Material Change		IP Mains		Syphon		Out of Standard Service		LHP Mains				
	LP Mains		Valve			Diameter Change																						
	MP Mains		Depth of cover		Material Change																							
	IP Mains		Syphon		Out of Standard Service																							
	LHP Mains																											
Scale: 1:500 (When plotted at A3)																												

Crown Copyright © - This plan is reproduced from or based on the OS map by Cadent Gas Limited, with the sanction of the controller of HM Stationary Office. Crown Copyright Reserved. Ordnance Survey Licence number 100024886

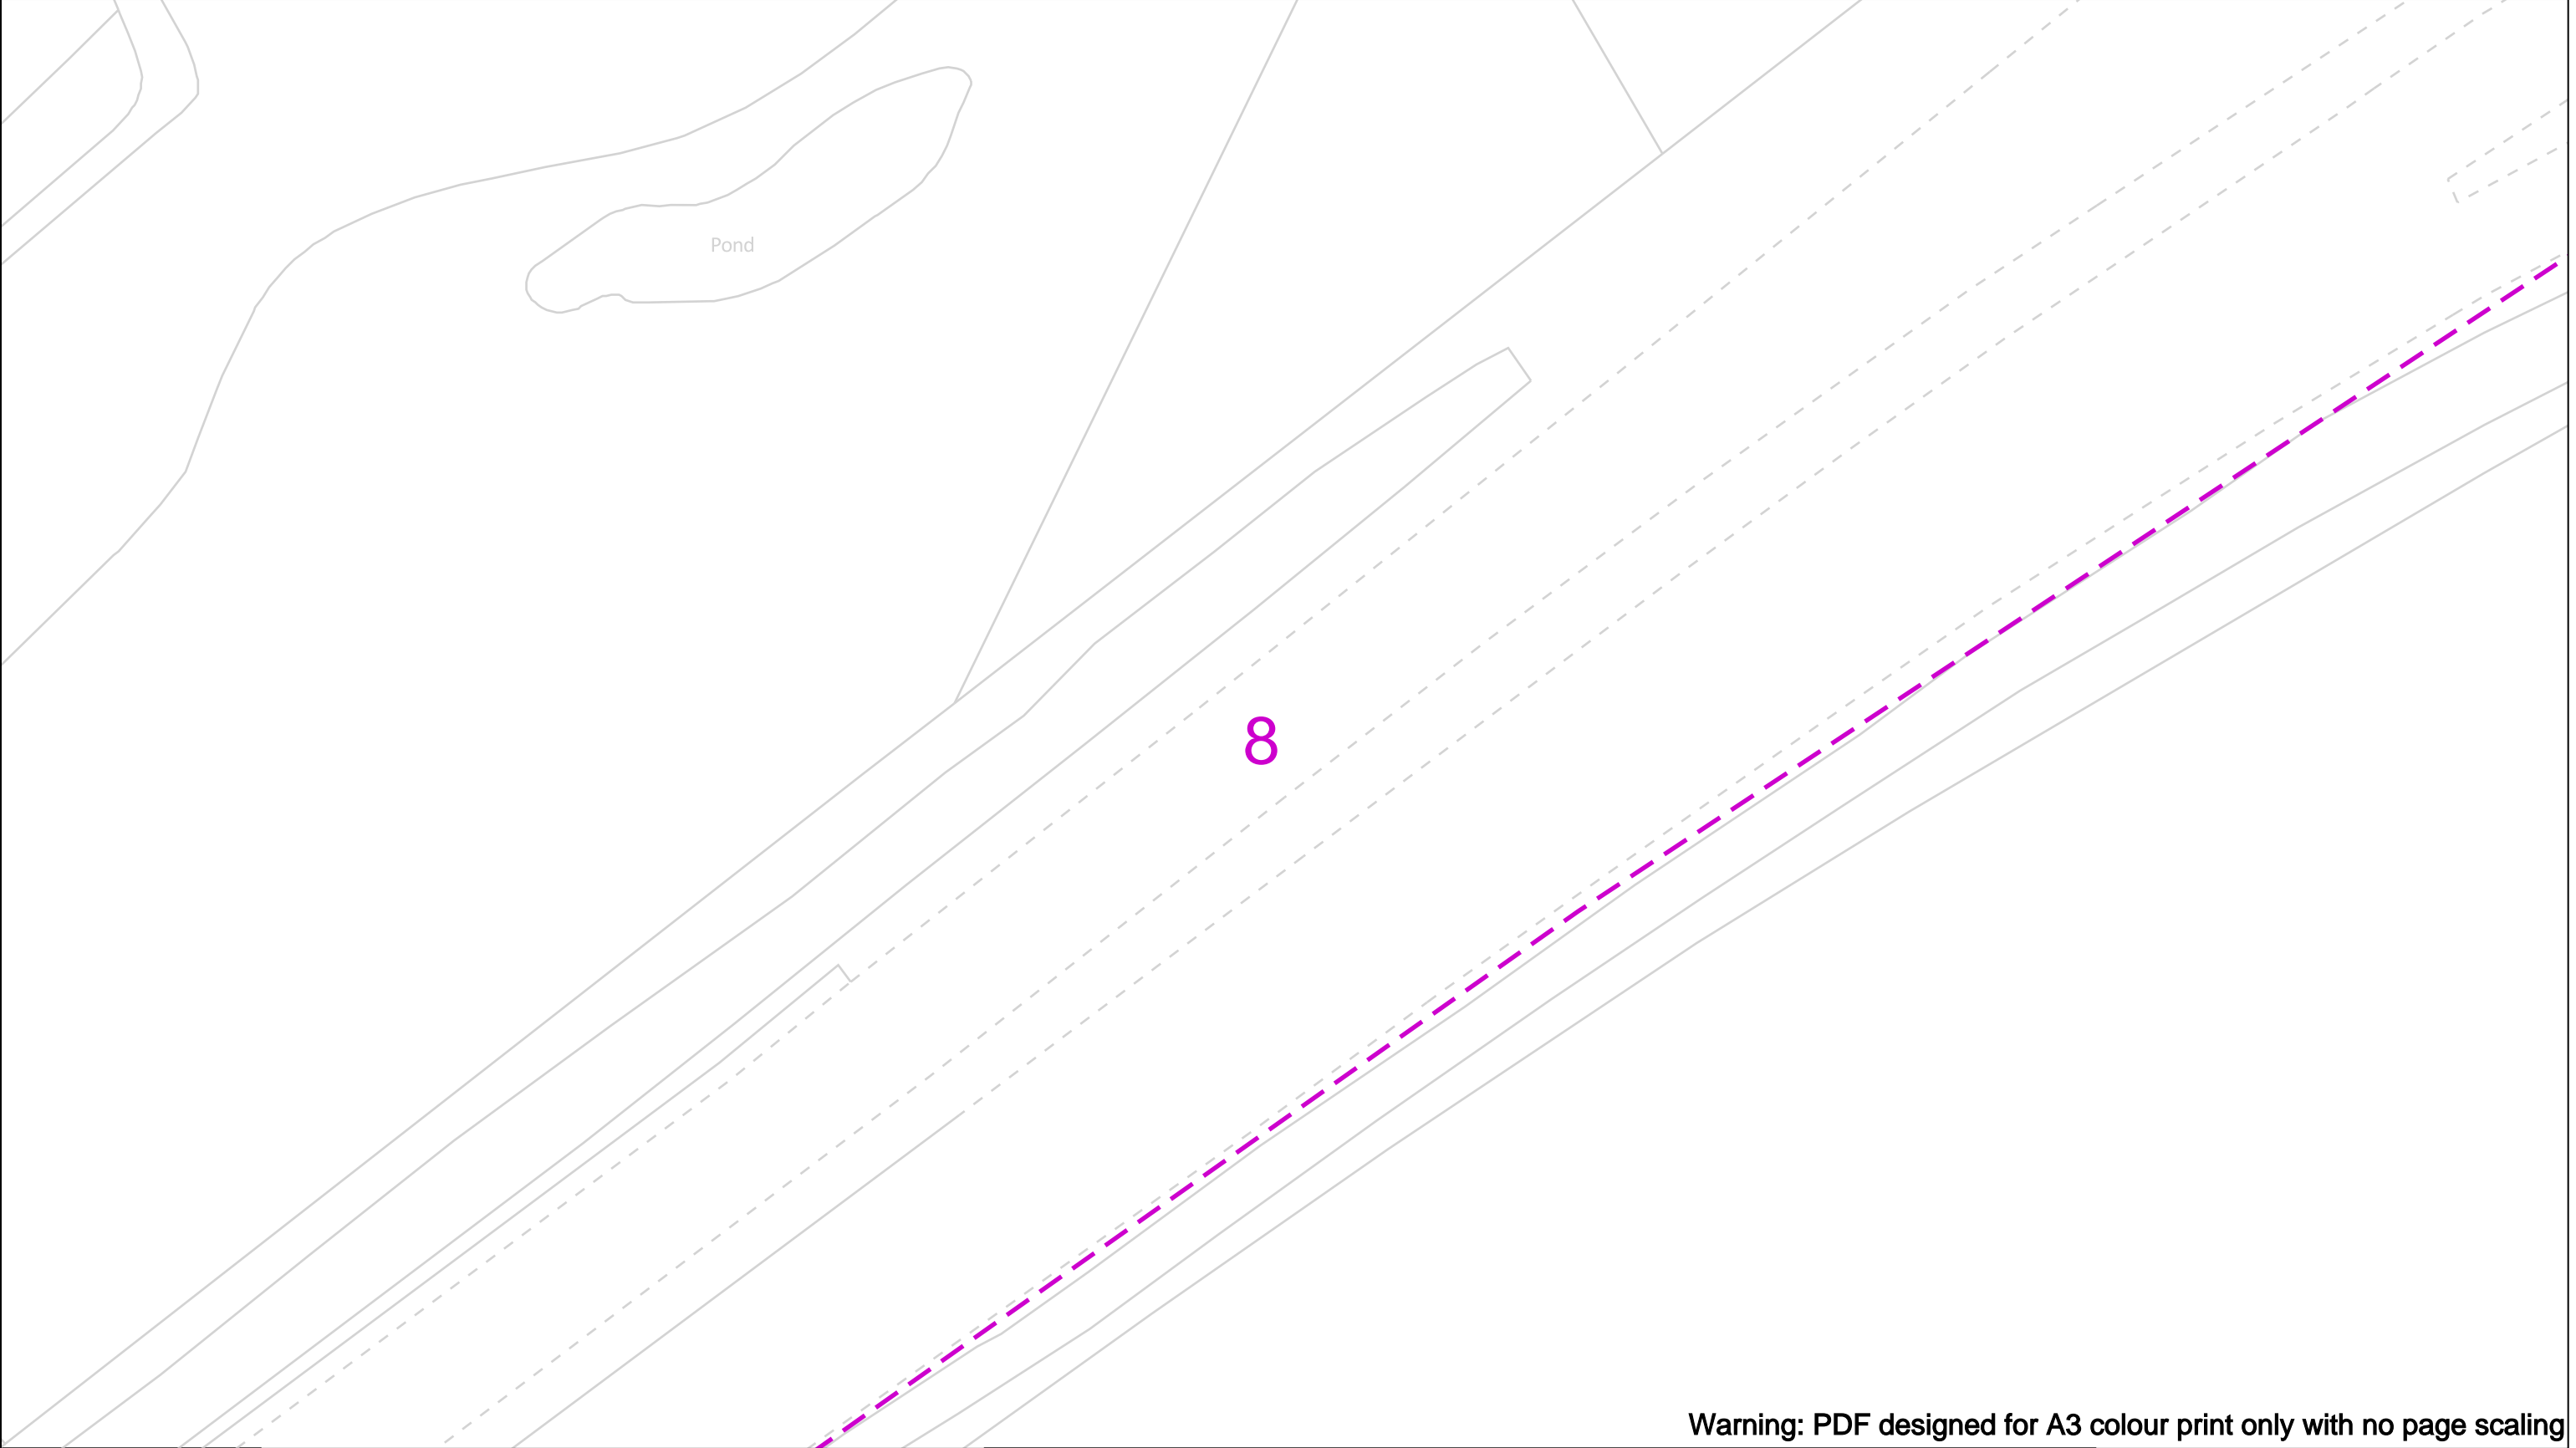

Warning: PDF designed for A3 colour print only with no page scaling

Date Requested: 25/05/2023
Job Reference: 29617719
Site Location: 561764 196055
Requested by:
Mrs Michelle Hawkett
Your Scheme/Reference: 332410839 - Shenfield

Scale: 1:500 (When plotted at A3)

View extent: 200m, 115m

IMPORTANT NOTICES

This plan shows these pipes owned by Cadent Gas Limited in its role as a Licensed Gas Transporter (GT). Gas pipes owned by other GT's or otherwise privately owned may be present in this area. Information with regards to such pipes should be obtained from the relevant owners. The information shown on this plan is given without warranty, the accuracy thereof cannot be guaranteed. Service pipes, valves, syphons, stub connections etc. are not shown but their presence should be anticipated. No liability of any kind whatsoever is accepted by Cadent Gas Limited or their agents, servants or contractors for any errors or omission. Safe digging practices, in accordance with HS(G)47, must be used to verify and establish the actual position of mains, pipes, services and other apparatus on site before any mechanical plant is used. It is your responsibility to ensure that this information is provided to all persons (either direct labour or contractors) working for you on or near gas apparatus. The information included on this plan should not be referred to beyond a period of 28 days from the date of issue.

In case of an emergency call 0800 111 999

50m


Dig Sites

	LP Mains
	MP Mains
	IP Mains
	LHP Mains

Area: Line:


	Valve		Diameter Change
	Depth of cover		Material Change
	Syphon		Out of Standard Service



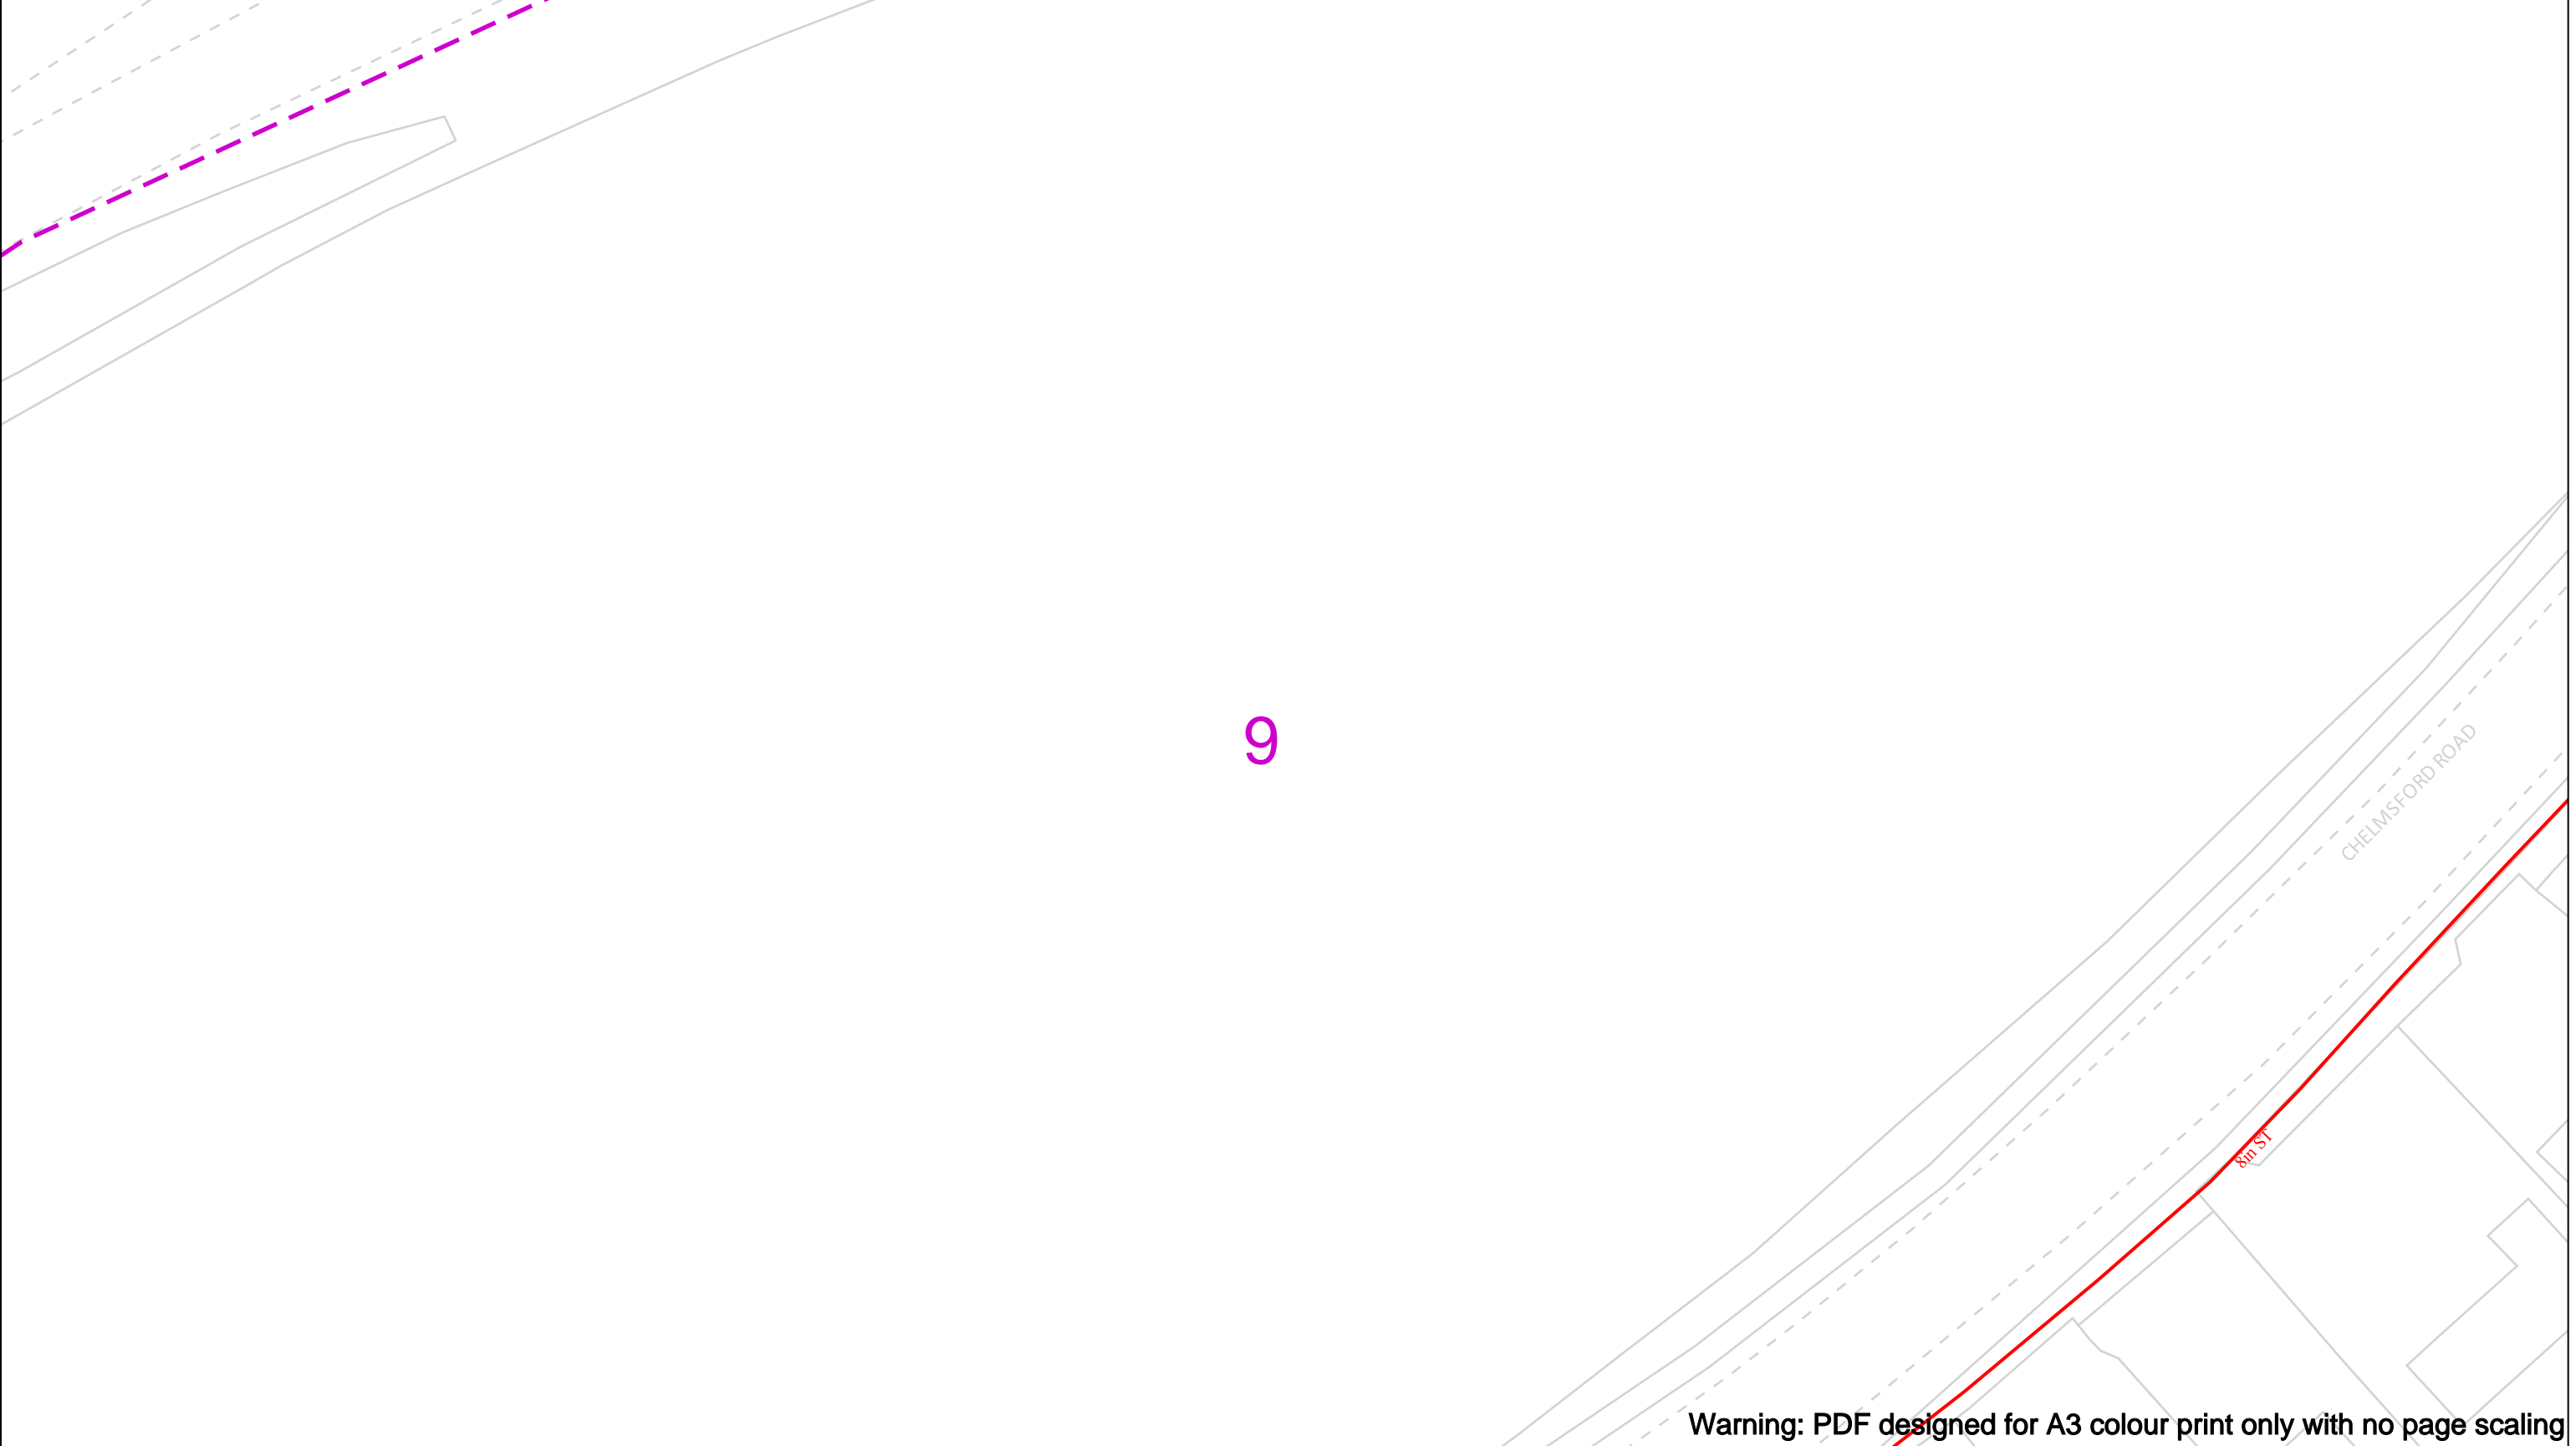





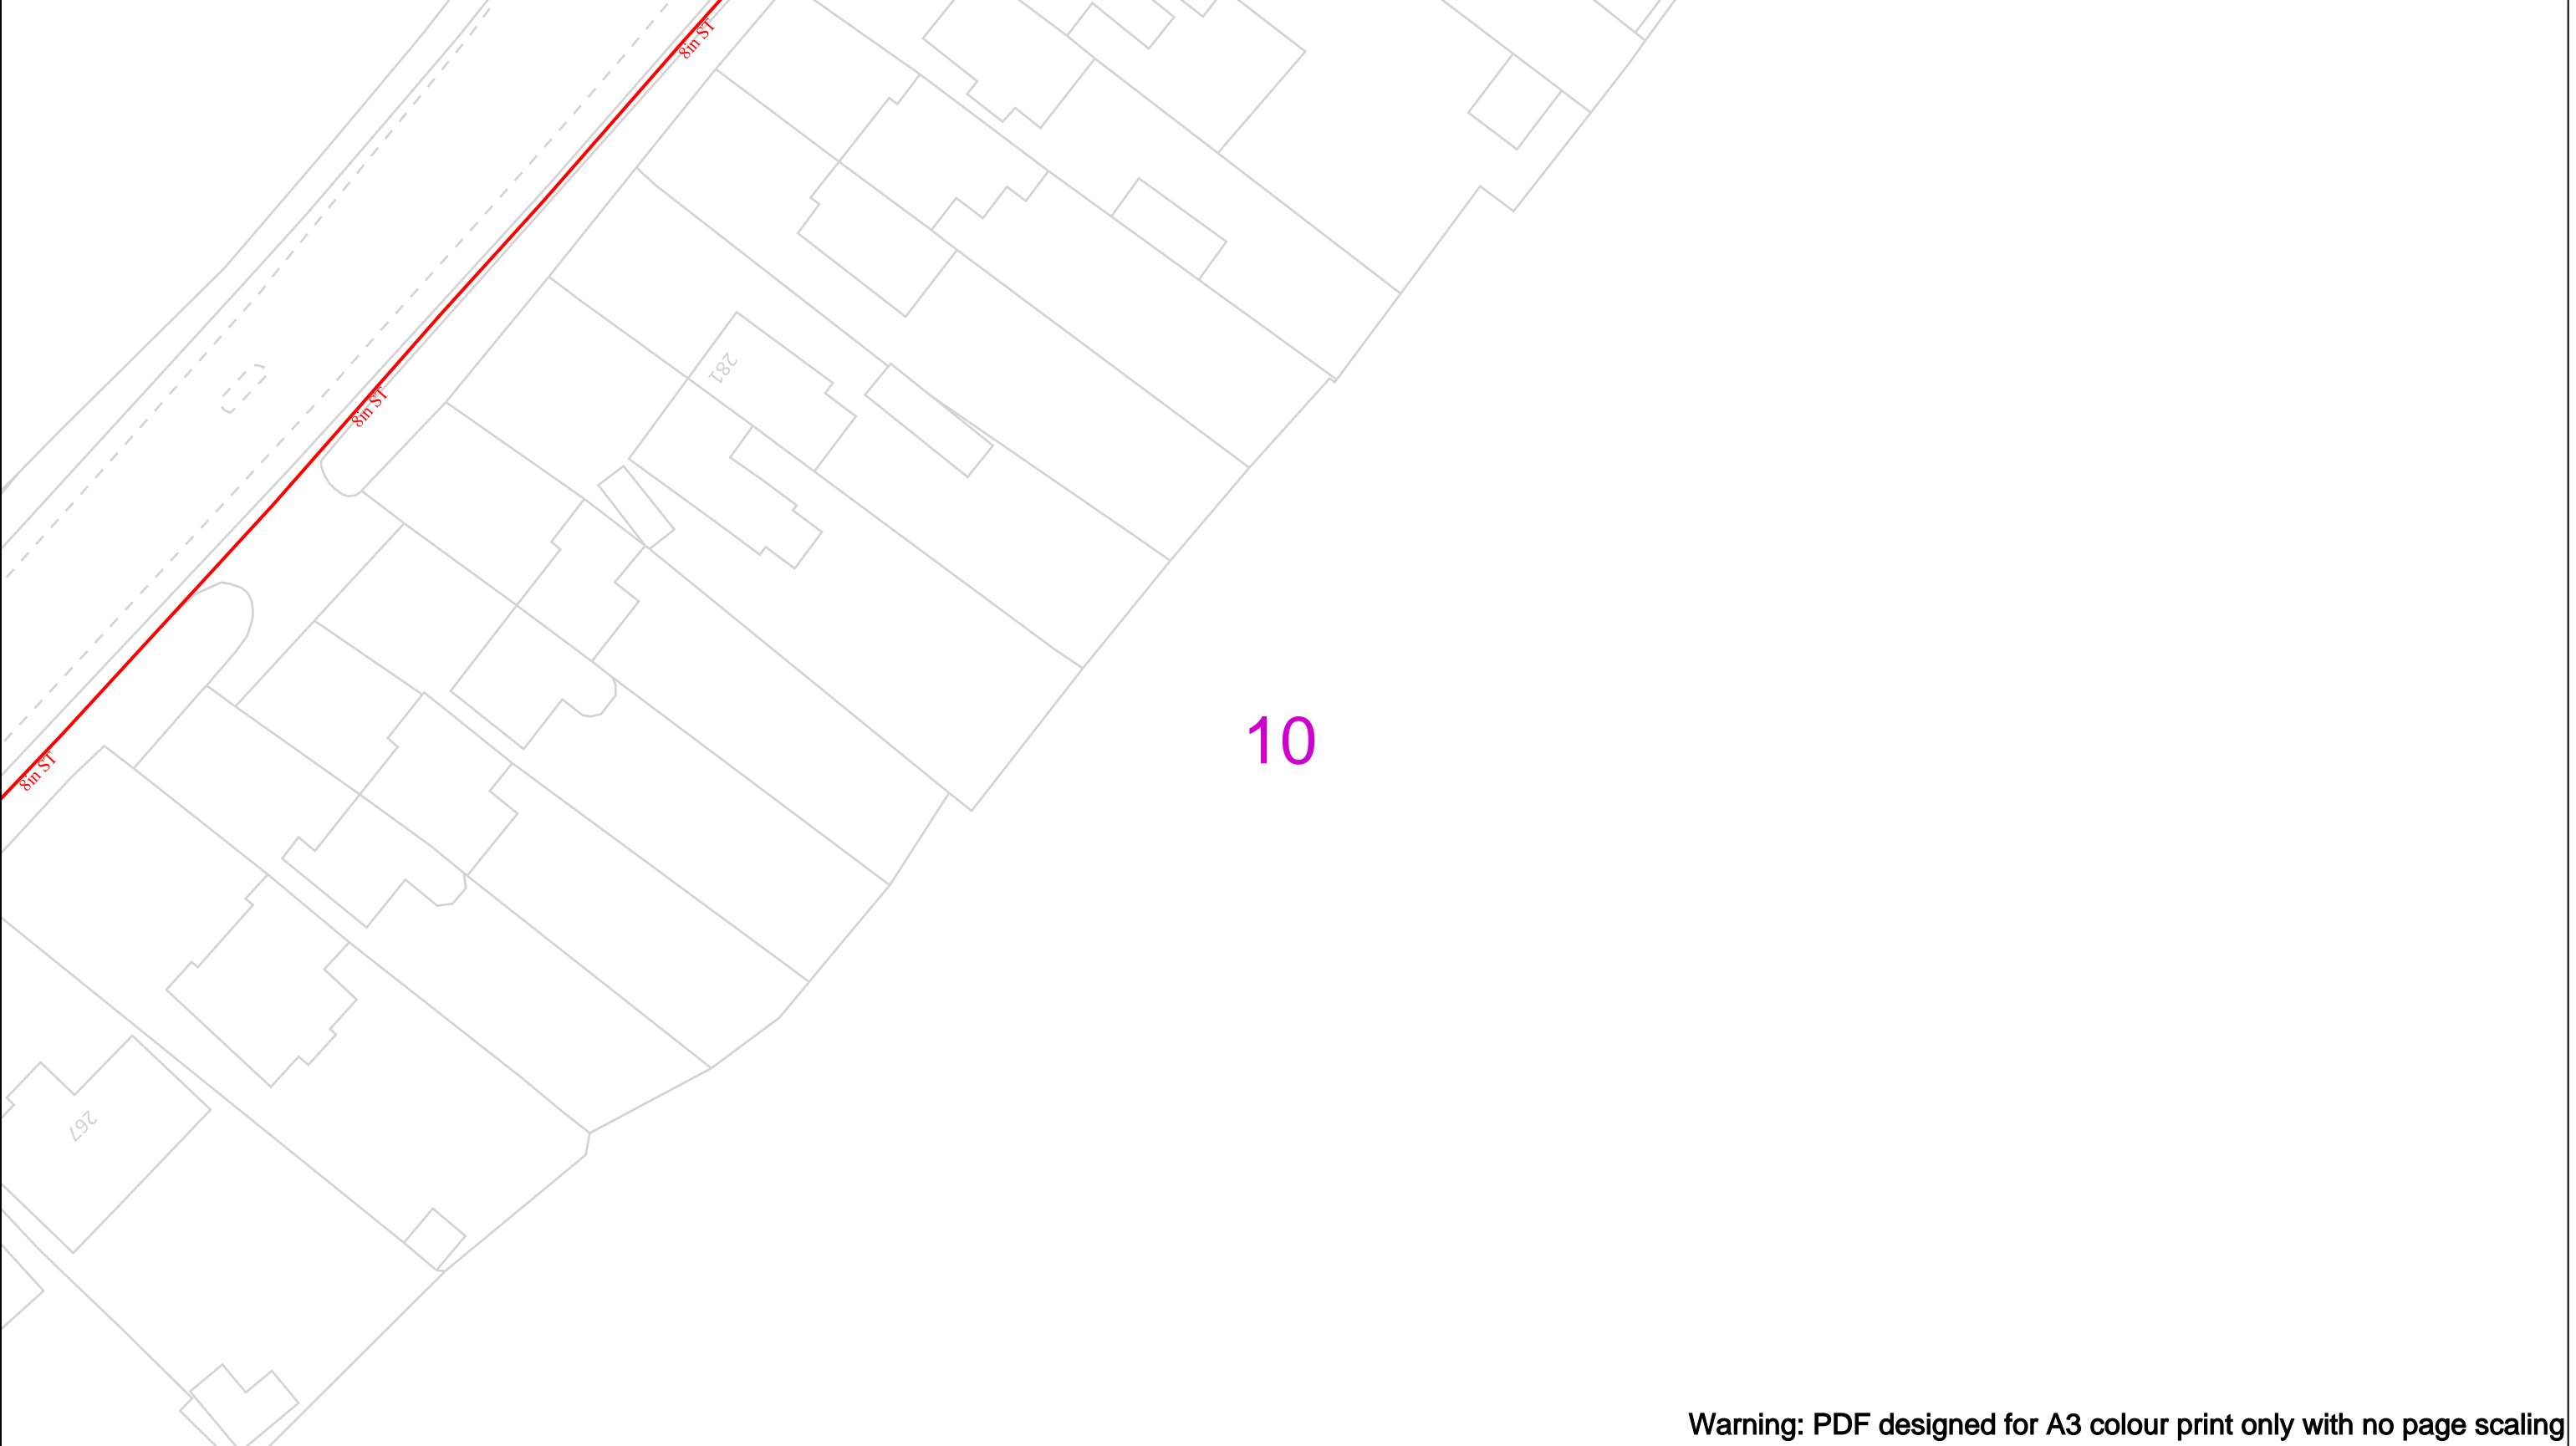









Warning: PDF designed for A3 colour print only with no page scaling


<p>Date Requested: 25/05/2023 Job Reference: 29617719 Site Location: 561764 196055 Requested by: Mrs Michelle Hawke Your Scheme/Reference: 332410839 - Shenfield</p> <p>Scale: 1:500 (When plotted at A3)</p>		<p>View extent: 200m, 115m</p> <p>IMPORTANT NOTICES</p> <p>This plan shows these pipes owned by Cadent Gas Limited in its role as a Licensed Gas Transporter (GT). Gas pipes owned by other GT's or otherwise privately owned may be present in this area. Information with regards to such pipes should be obtained from the relevant owners. The information shown on this plan is given without warranty, the accuracy thereof cannot be guaranteed. Service pipes, valves, syphons, stub connections etc. are not shown but their presence should be anticipated. No liability of any kind whatsoever is accepted by Cadent Gas Limited or their agents, servants or contractors for any errors or omission. Safe digging practices, in accordance with HS(G)47, must be used to verify and establish the actual position of mains, pipes, services and other apparatus on site before any mechanical plant is used. It is your responsibility to ensure that this information is provided to all persons (either direct labour or contractors) working for you on or near gas apparatus. The information included on this plan should not be referred to beyond a period of 28 days from the date of issue.</p>	<p>In case of an emergency call 0800 111 999</p> <p>50m</p> <div><div><p>Dig Sites</p><div><div></div><div></div><div></div><div></div></div><div><p>LP Mains</p><p>MP Mains</p><p>IP Mains</p><p>LHP Mains</p></div></div><div><p>Area: <div></div> Line: <div></div></p><div><div><div></div><div></div><div></div></div><div><p>Valve</p><p>Depth of cover</p><p>Syphon</p></div></div><div><div><div></div><div></div><div></div></div><div><p>Diameter Change</p><p>Material Change</p><p>Out of Standard Service</p></div></div></div></div>		<div><div>Cadent</div><div>Your Gas Network</div></div>
<p>Crown Copyright © - This plan is reproduced from or based on the OS map by Cadent Gas Limited, with the sanction of the controller of HM Stationary Office. Crown Copyright Reserved. Ordnance Survey Licence number 100024886</p>					



Warning: PDF designed for A3 colour print only with no page scaling

		In case of an emergency call 0800 111 999		 Your Gas Network
Date Requested: 25/05/2023 Job Reference: 29617719 Site Location: 561764 196055 Requested by: Mrs Michelle Hawkett Your Scheme/Reference: 332410839 - Shenfield		 Dig Sites Area:  Line:   LP Mains  MP Mains  IP Mains  LHP Mains  Valve  Depth of cover  Syphon  Diameter Change  Material Change  Out of Standard Service		
Scale: 1:500 (When plotted at A3)				

Crown Copyright © - This plan is reproduced from or based on the OS map by Cadent Gas Limited, with the sanction of the controller of HM Stationary Office. Crown Copyright Reserved. Ordnance Survey Licence number 100024886

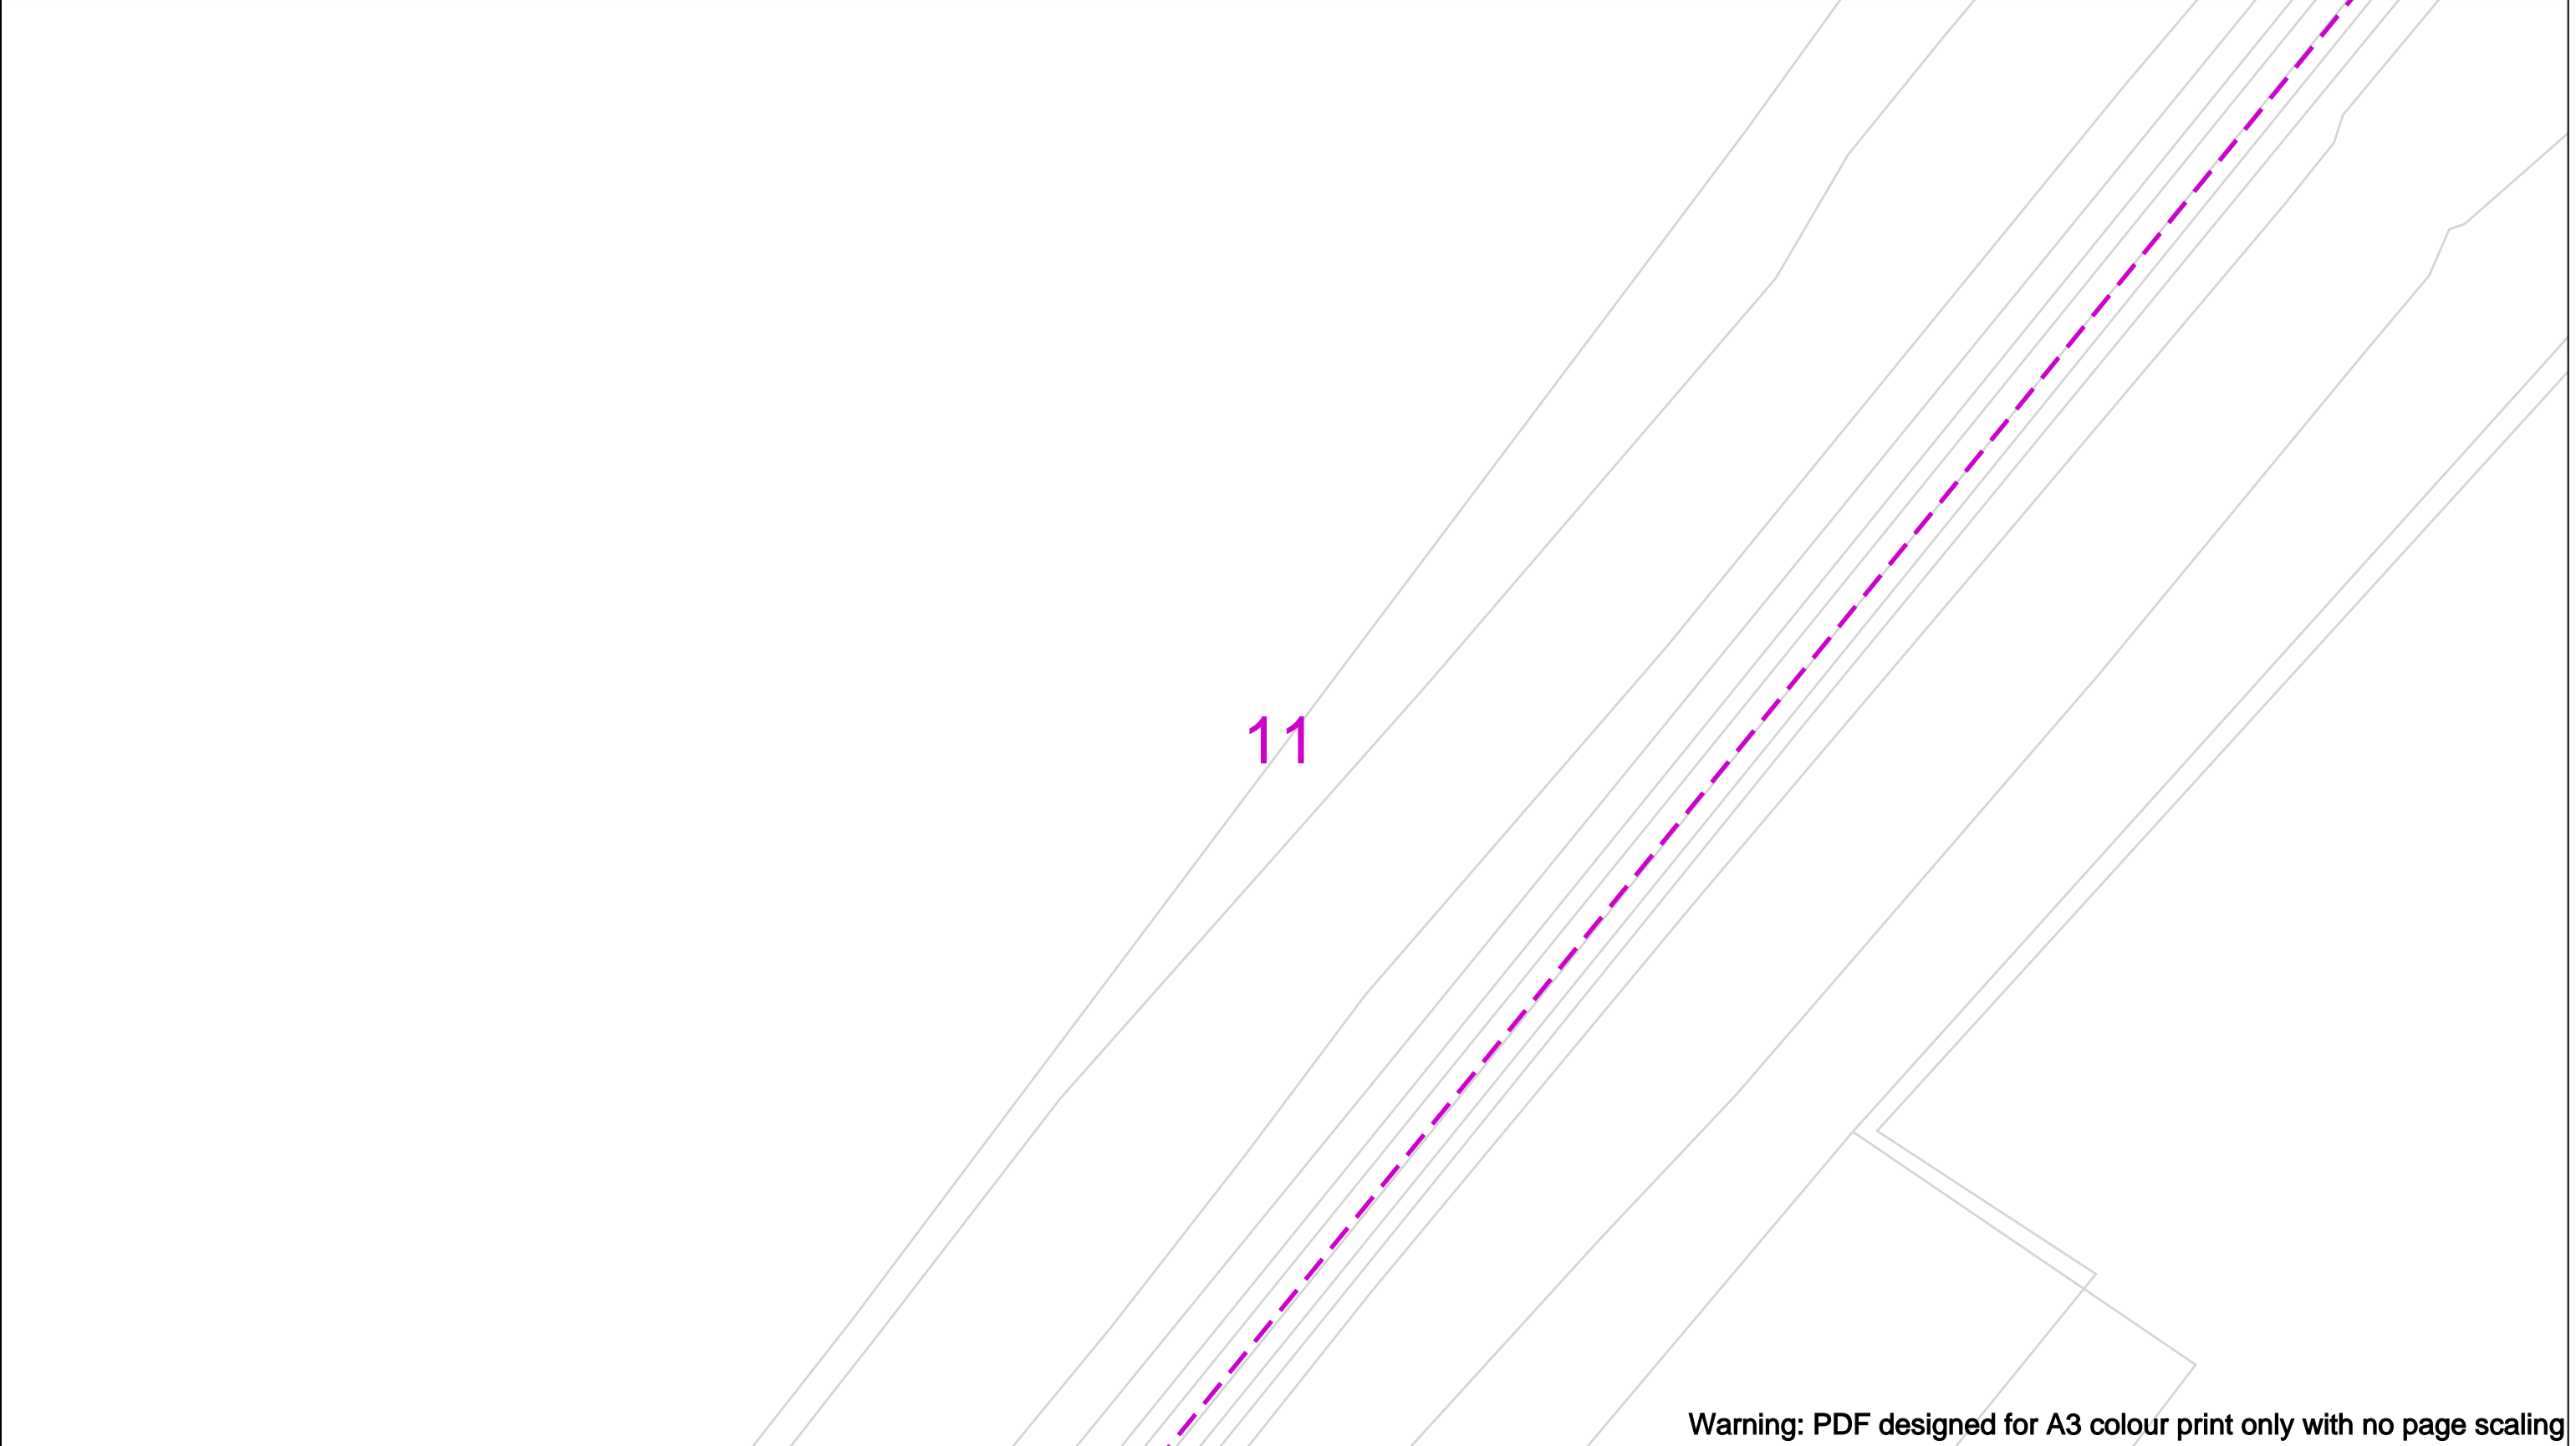

Warning: PDF designed for A3 colour print only with no page scaling

Date Requested: 25/05/2023
Job Reference: 29617719
Site Location: 561764 196055
Requested by:
Mrs Michelle Hawkett
Your Scheme/Reference: 332410839 - Shenfield

Scale: 1:500 (When plotted at A3)

View extent: 200m, 115m

IMPORTANT NOTICES

This plan shows these pipes owned by Cadent Gas Limited in its role as a Licensed Gas Transporter (GT). Gas pipes owned by other GT's or otherwise privately owned may be present in this area. Information with regards to such pipes should be obtained from the relevant owners. The information shown on this plan is given without warranty, the accuracy thereof cannot be guaranteed. Service pipes, valves, syphons, stub connections etc. are not shown but their presence should be anticipated. No liability of any kind whatsoever is accepted by Cadent Gas Limited or their agents, servants or contractors for any errors or omission. Safe digging practices, in accordance with HS(G)47, must be used to verify and establish the actual position of mains, pipes, services and other apparatus on site before any mechanical plant is used. It is your responsibility to ensure that this information is provided to all persons (either direct labour or contractors) working for you on or near gas apparatus. The information included on this plan should not be referred to beyond a period of 28 days from the date of issue.

In case of an emergency call 0800 111 999

50m

Dig Sites


	LP Mains
	MP Mains
	IP Mains
	LHP Mains

Area: Line:







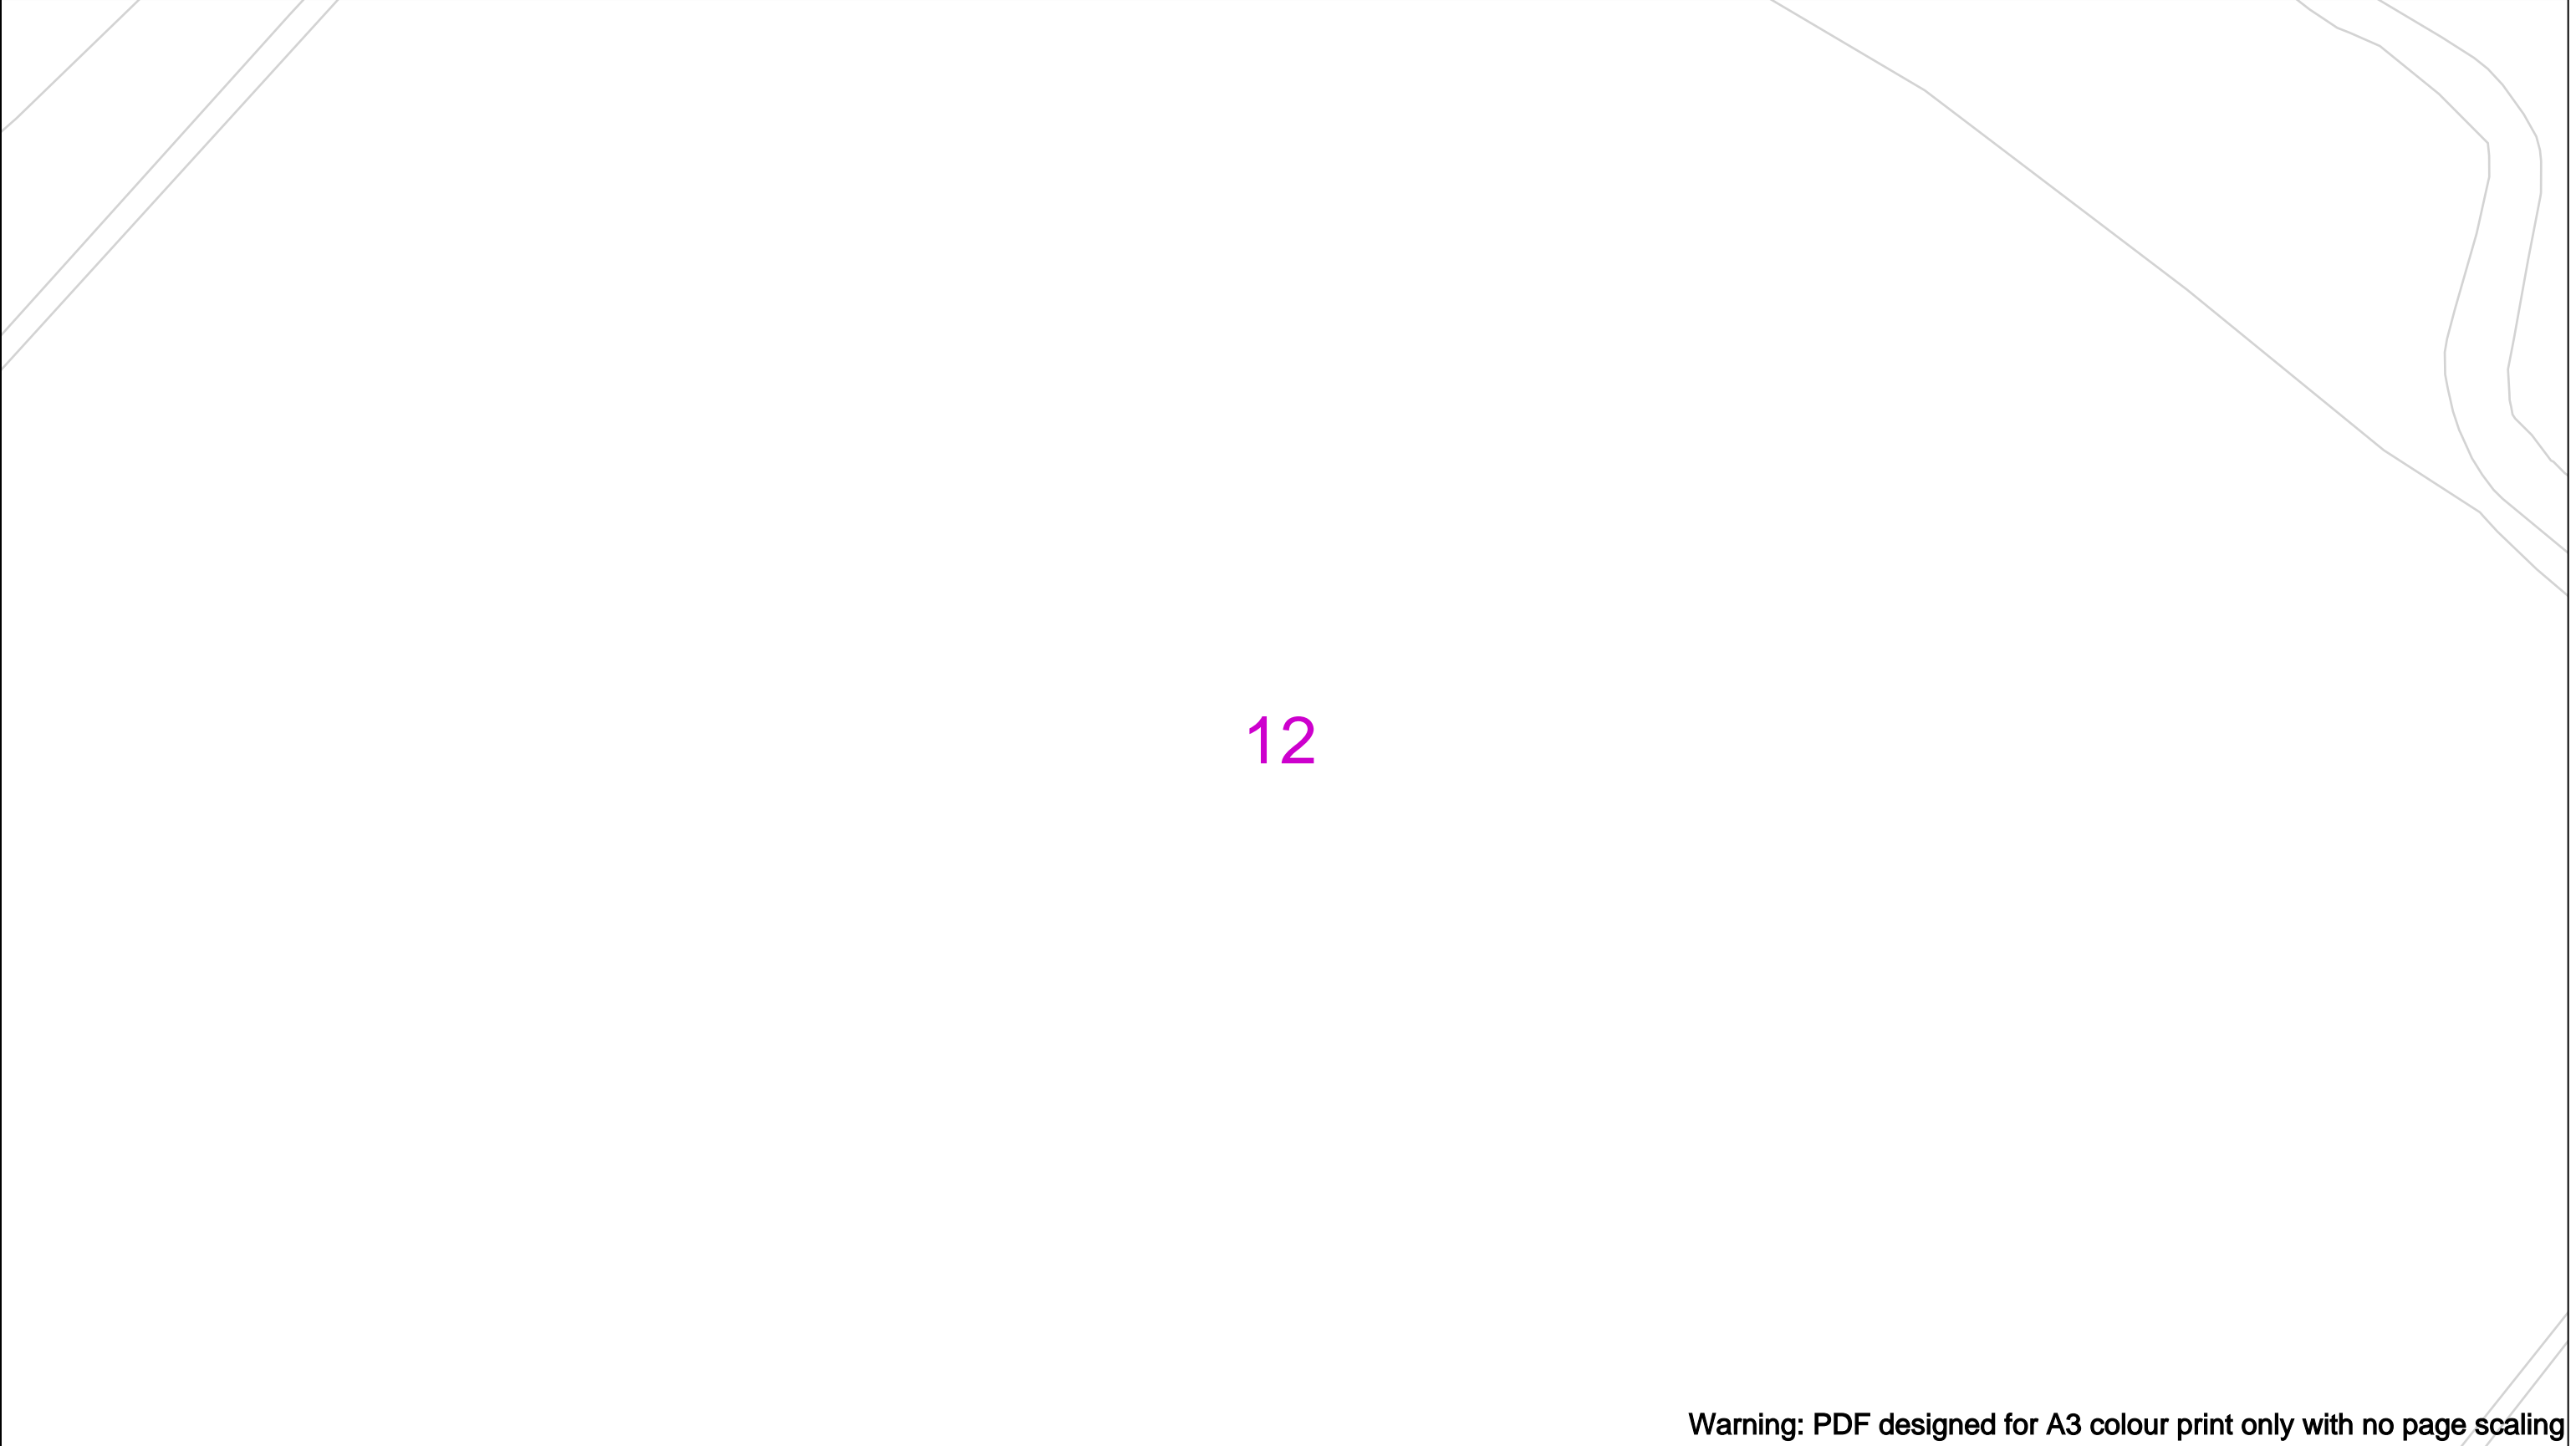







	Valve		Diameter Change
	Depth of cover		Material Change
	Syphon		Out of Standard Service

Cadent
Your Gas Network


Crown Copyright © - This plan is reproduced from or based on the OS map by Cadent Gas Limited, with the sanction of the controller of HM Stationary Office. Crown Copyright Reserved. Ordnance Survey Licence number 100024886



Warning: PDF designed for A3 colour print only with no page scaling


	View extent: 200m, 115m	In case of an emergency call 0800 111 999		 Cadent Your Gas Network
Date Requested: 25/05/2023 Job Reference: 29617719 Site Location: 561764 196055 Requested by: Mrs Michelle Hawkett Your Scheme/Reference: 332410839 - Shenfield	IMPORTANT NOTICES This plan shows these pipes owned by Cadent Gas Limited in its role as a Licensed Gas Transporter (GT). Gas pipes owned by other GT's or otherwise privately owned may be present in this area. Information with regards to such pipes should be obtained from the relevant owners. The information shown on this plan is given without warranty, the accuracy thereof cannot be guaranteed. Service pipes, valves, syphons, stub connections etc. are not shown but their presence should be anticipated. No liability of any kind whatsoever is accepted by Cadent Gas Limited or their agents, servants or contractors for any errors or omission. Safe digging practices, in accordance with HS(G)47, must be used to verify and establish the actual position of mains, pipes, services and other apparatus on site before any mechanical plant is used. It is your responsibility to ensure that this information is provided to all persons (either direct labour or contractors) working for you on or near gas apparatus. The information included on this plan should not be referred to beyond a period of 28 days from the date of issue.	 Dig Sites Area:  Line:   LP Mains  Valve  Diameter Change  MP Mains  Depth of cover  Material Change  IP Mains  Syphon  Out of Standard Service  LHP Mains		
Scale: 1:500 (When plotted at A3)				

Crown Copyright © - This plan is reproduced from or based on the OS map by Cadent Gas Limited, with the sanction of the controller of HM Stationary Office. Crown Copyright Reserved. Ordnance Survey Licence number 100024886

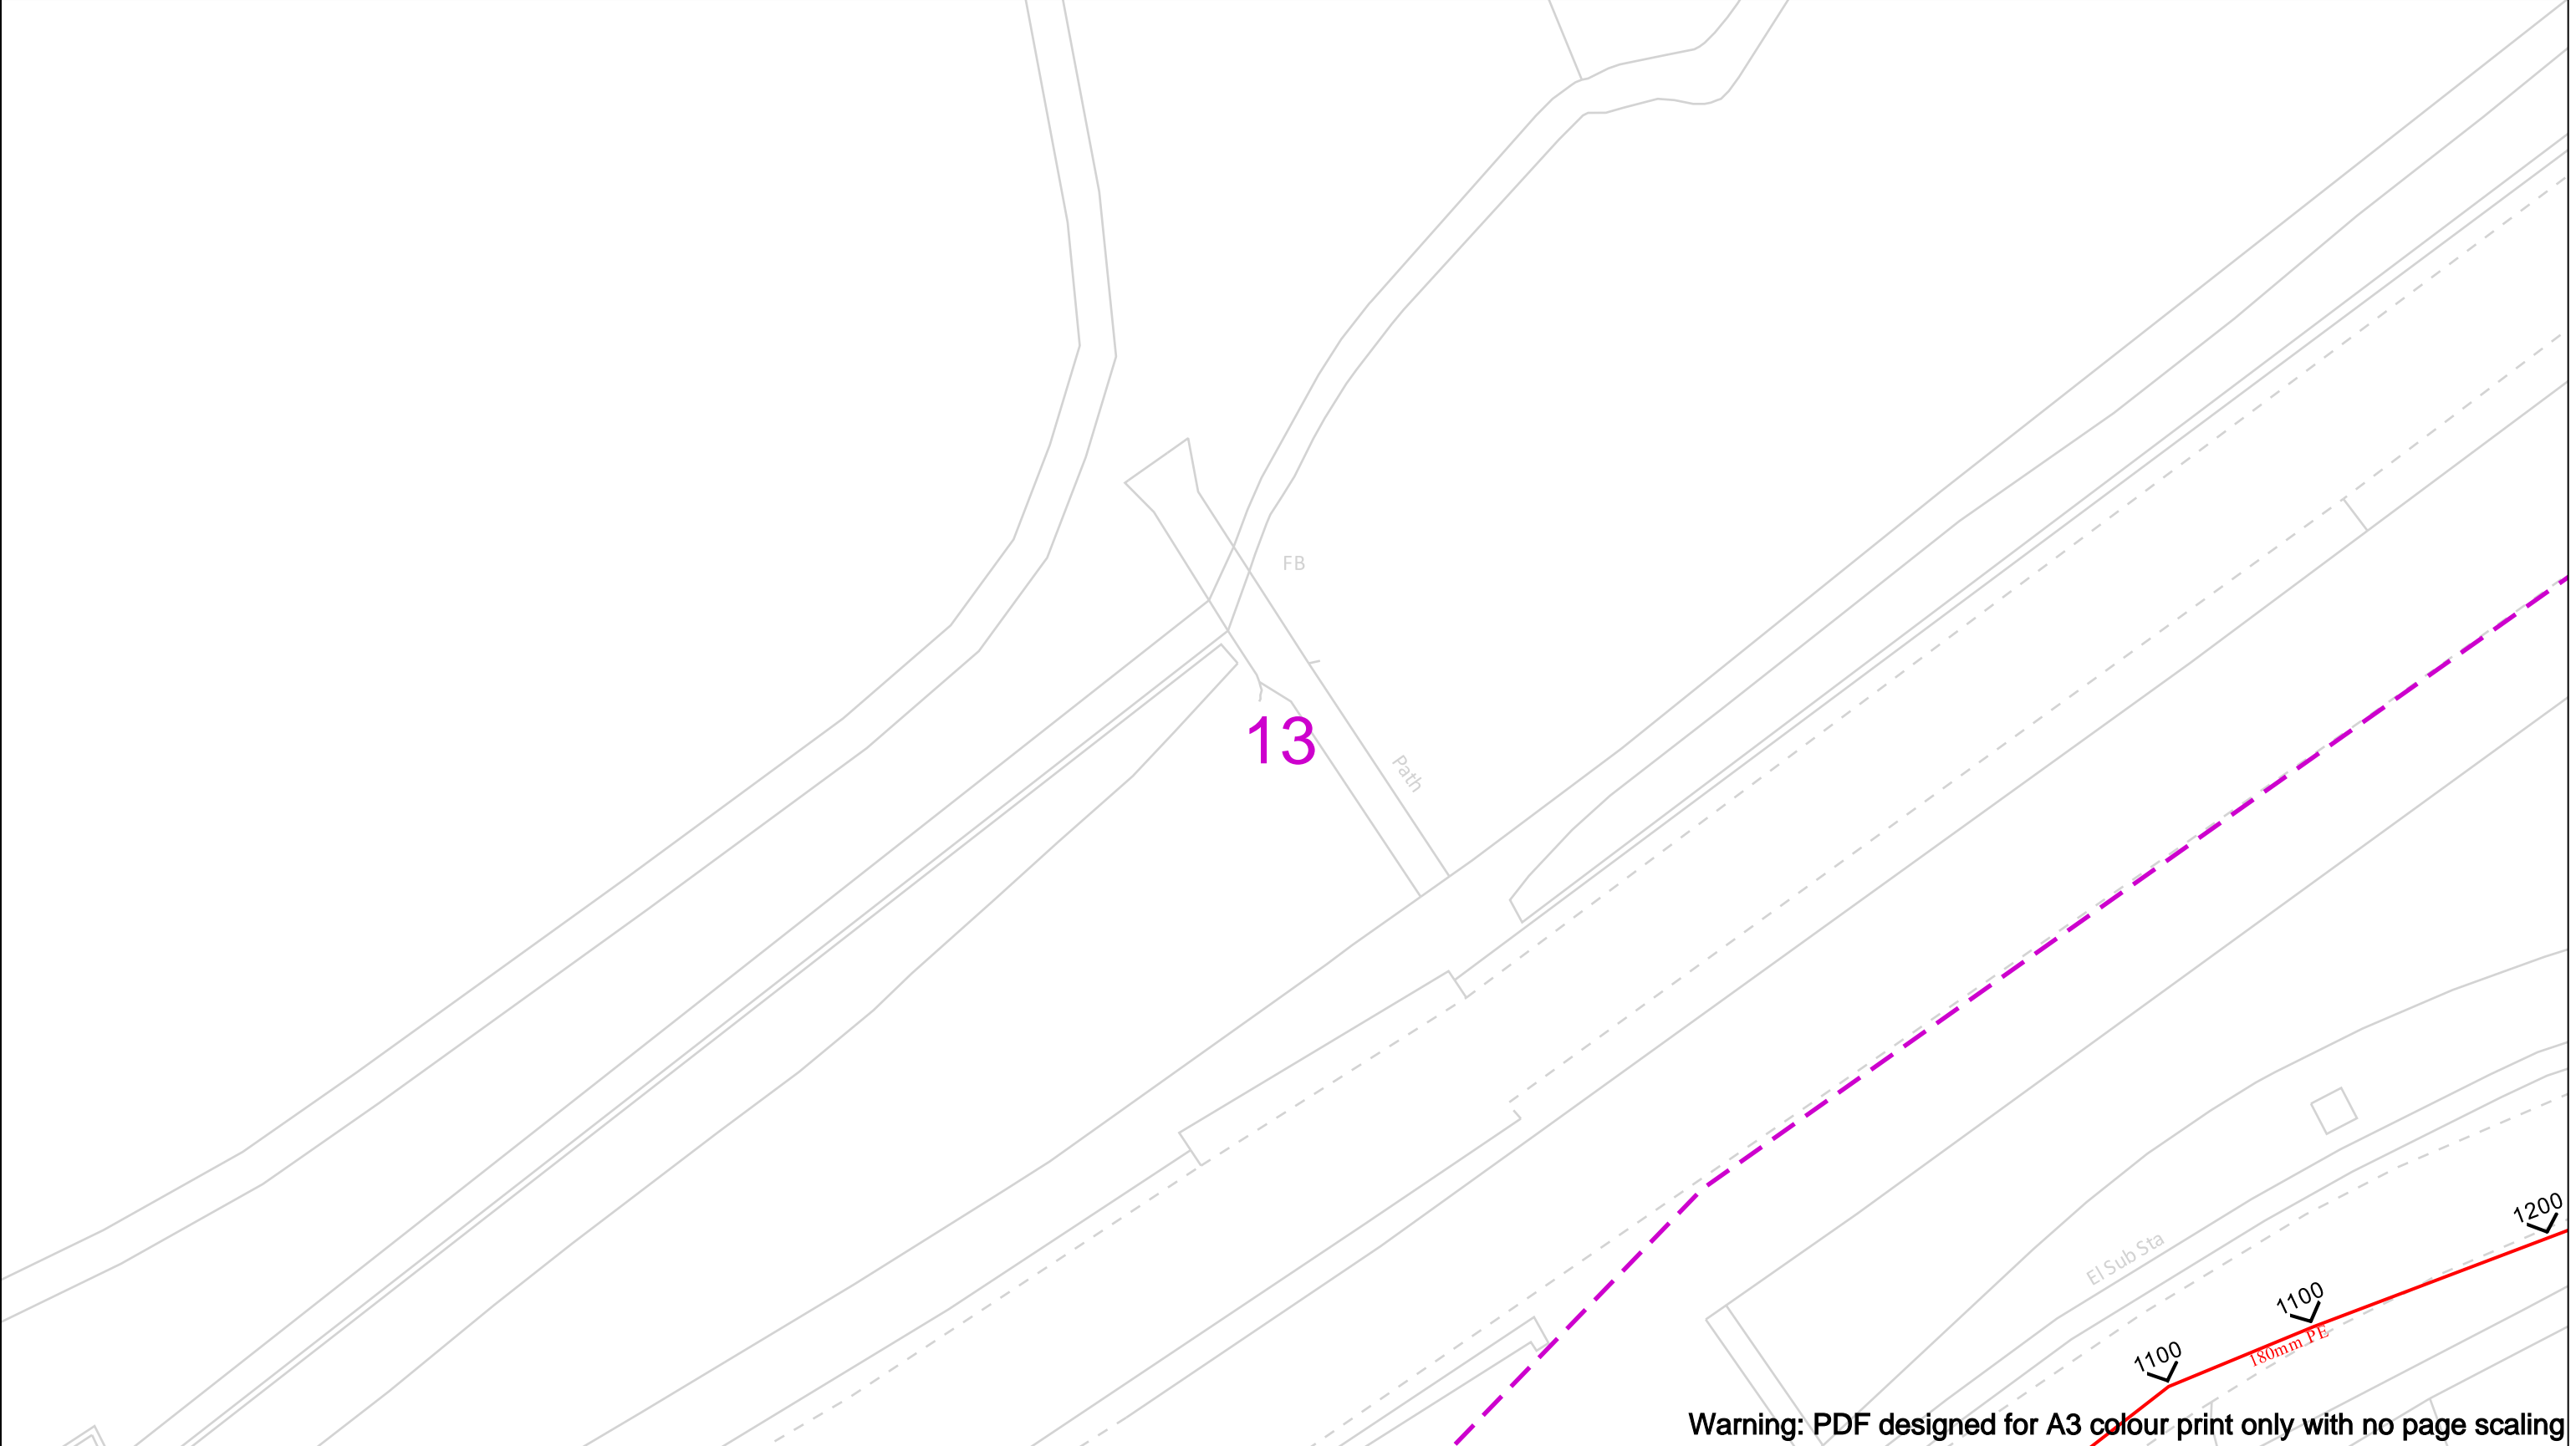


Warning: PDF designed for A3 colour print only with no page scaling

<div>Date Requested: 25/05/2023 Job Reference: 29617719 Site Location: 561764 196055 Requested by: Mrs Michelle Hawkett Your Scheme/Reference: 332410839 - Shenfield</div> <div>Scale: 1:500 (When plotted at A3)</div>		<div>View extent: 200m, 115m</div> <div>IMPORTANT NOTICES</div> <div>This plan shows these pipes owned by Cadent Gas Limited in its role as a Licensed Gas Transporter (GT). Gas pipes owned by other GT's or otherwise privately owned may be present in this area. Information with regards to such pipes should be obtained from the relevant owners. The information shown on this plan is given without warranty, the accuracy thereof cannot be guaranteed. Service pipes, valves, syphons, stub connections etc. are not shown but their presence should be anticipated. No liability of any kind whatsoever is accepted by Cadent Gas Limited or their agents, servants or contractors for any errors or omission. Safe digging practices, in accordance with HS(G)47, must be used to verify and establish the actual position of mains, pipes, services and other apparatus on site before any mechanical plant is used. It is your responsibility to ensure that this information is provided to all persons (either direct labour or contractors) working for you on or near gas apparatus. The information included on this plan should not be referred to beyond a period of 28 days from the date of issue.</div>	<div>In case of an emergency call 0800 111 999</div> <div><div><div>Dig Sites</div><div><div><div>—</div>LP Mains</div><div><div>- - -</div>MP Mains</div><div><div>- - -</div>IP Mains</div><div><div>- - -</div>LHP Mains</div></div><div><div>Area: <div>- - - -</div></div><div>Line: <div>- - - -</div></div></div></div><div><div><div><div>⊗</div>Valve</div><div><div>∨</div>Depth of cover</div><div><div>○</div>Syphon</div></div><div><div><div>⇅</div>Diameter Change</div><div><div> </div>Material Change</div><div><div>!</div>Out of Standard Service</div></div></div></div>		<div><div>Cadent</div><div>Your Gas Network</div></div>
<div>Crown Copyright © - This plan is reproduced from or based on the OS map by Cadent Gas Limited, with the sanction of the controller of HM Stationary Office. Crown Copyright Reserved. Ordnance Survey Licence number 100024886</div>					

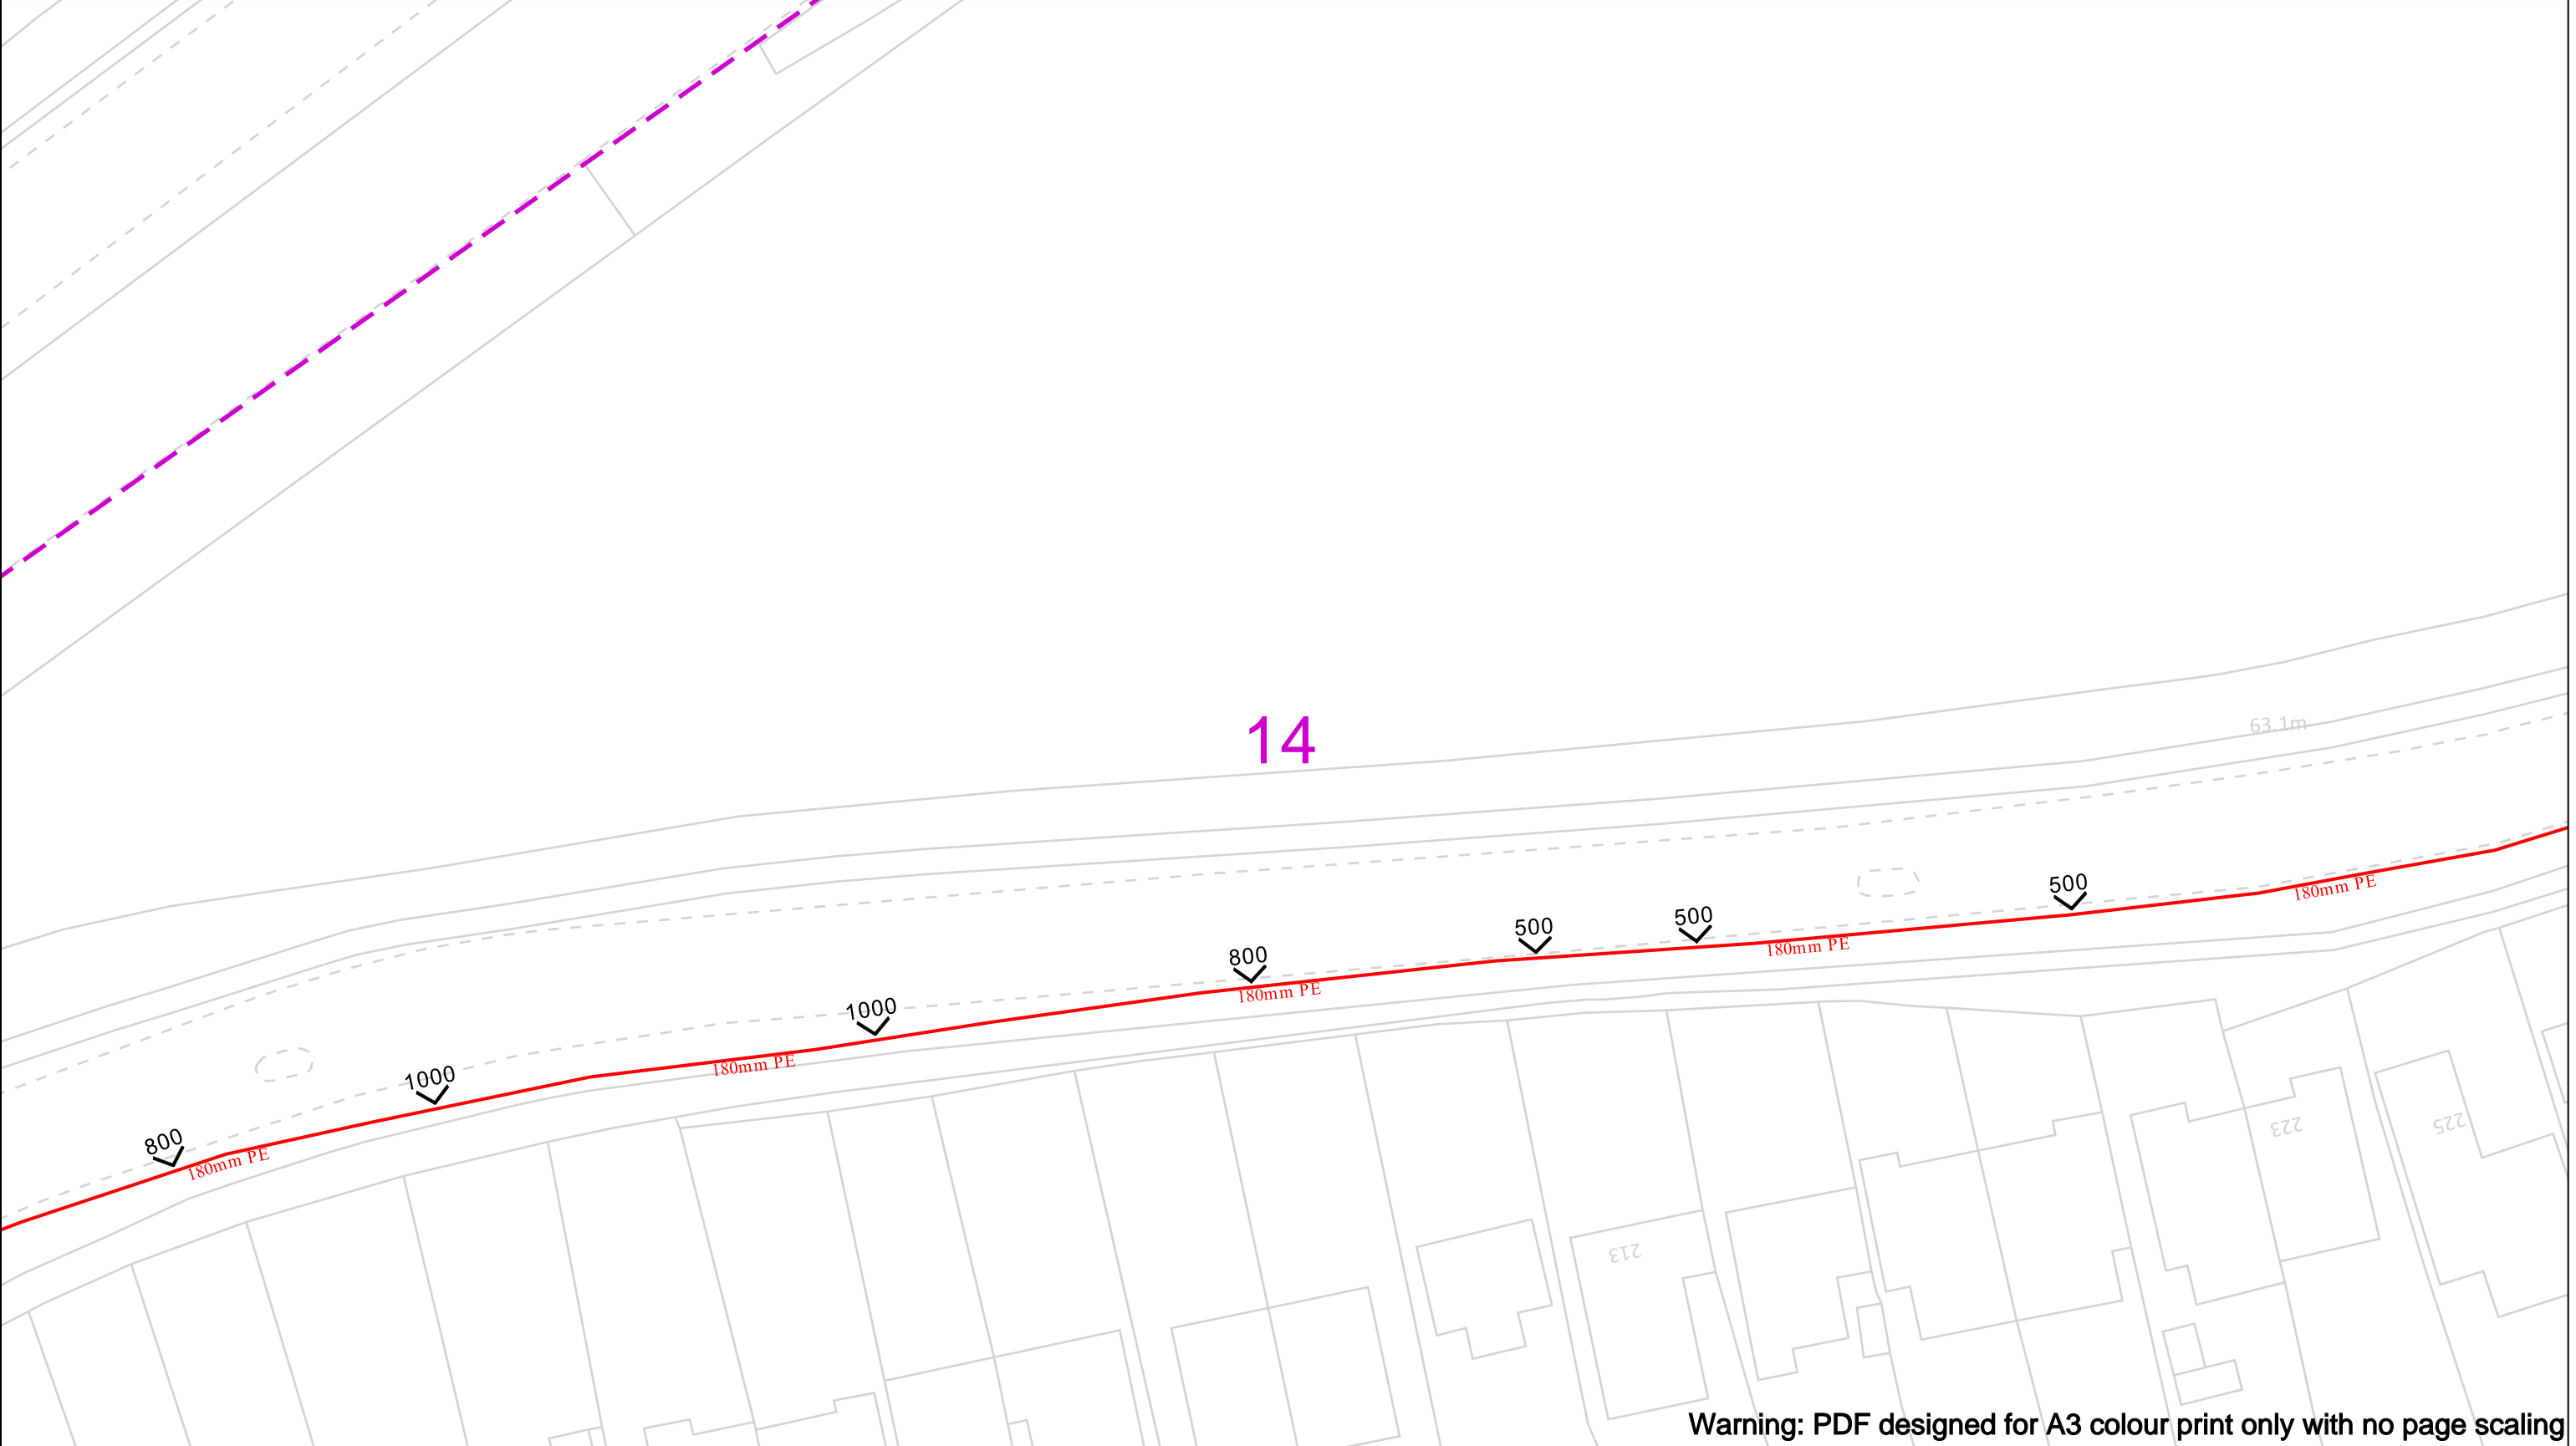

<p>Date Requested: 25/05/2023 Job Reference: 29617719 Site Location: 561764 196055 Requested by: Mrs Michelle Hawkett Your Scheme/Reference: 332410839 - Shenfield</p> <p>Scale: 1:500 (When plotted at A3)</p>		<p>View extent: 200m, 115m</p> <p>IMPORTANT NOTICES</p> <p>This plan shows these pipes owned by Cadent Gas Limited in its role as a Licensed Gas Transporter (GT). Gas pipes owned by other GT's or otherwise privately owned may be present in this area. Information with regards to such pipes should be obtained from the relevant owners. The information shown on this plan is given without warranty, the accuracy thereof cannot be guaranteed. Service pipes, valves, syphons, stub connections etc. are not shown but their presence should be anticipated. No liability of any kind whatsoever is accepted by Cadent Gas Limited or their agents, servants or contractors for any errors or omission. Safe digging practices, in accordance with HS(G)47, must be used to verify and establish the actual position of mains, pipes, services and other apparatus on site before any mechanical plant is used. It is your responsibility to ensure that this information is provided to all persons (either direct labour or contractors) working for you on or near gas apparatus. The information included on this plan should not be referred to beyond a period of 28 days from the date of issue.</p>	<p>In case of an emergency call 0800 111 999</p> <p>50m</p> <table><tr><td>Dig Sites</td><td>Area: </td><td>Line: </td></tr><tr><td></td><td>LP Mains</td><td></td><td>Valve</td></tr><tr><td></td><td>MP Mains</td><td></td><td>Depth of cover</td></tr><tr><td></td><td>IP Mains</td><td></td><td>Syphon</td></tr><tr><td></td><td>LHP Mains</td><td></td><td>Diameter Change</td></tr><tr><td></td><td></td><td></td><td>Material Change</td></tr><tr><td></td><td></td><td></td><td>Out of Standard Service</td></tr></table>		Dig Sites	Area:	Line:		LP Mains		Valve		MP Mains		Depth of cover		IP Mains		Syphon		LHP Mains		Diameter Change				Material Change				Out of Standard Service	<p>Cadent Your Gas Network</p>
Dig Sites	Area:	Line:																														
	LP Mains		Valve																													
	MP Mains		Depth of cover																													
	IP Mains		Syphon																													
	LHP Mains		Diameter Change																													
			Material Change																													
			Out of Standard Service																													
<p>Crown Copyright © - This plan is reproduced from or based on the OS map by Cadent Gas Limited, with the sanction of the controller of HM Stationary Office. Crown Copyright Reserved. Ordnance Survey Licence number 100024886</p>																																

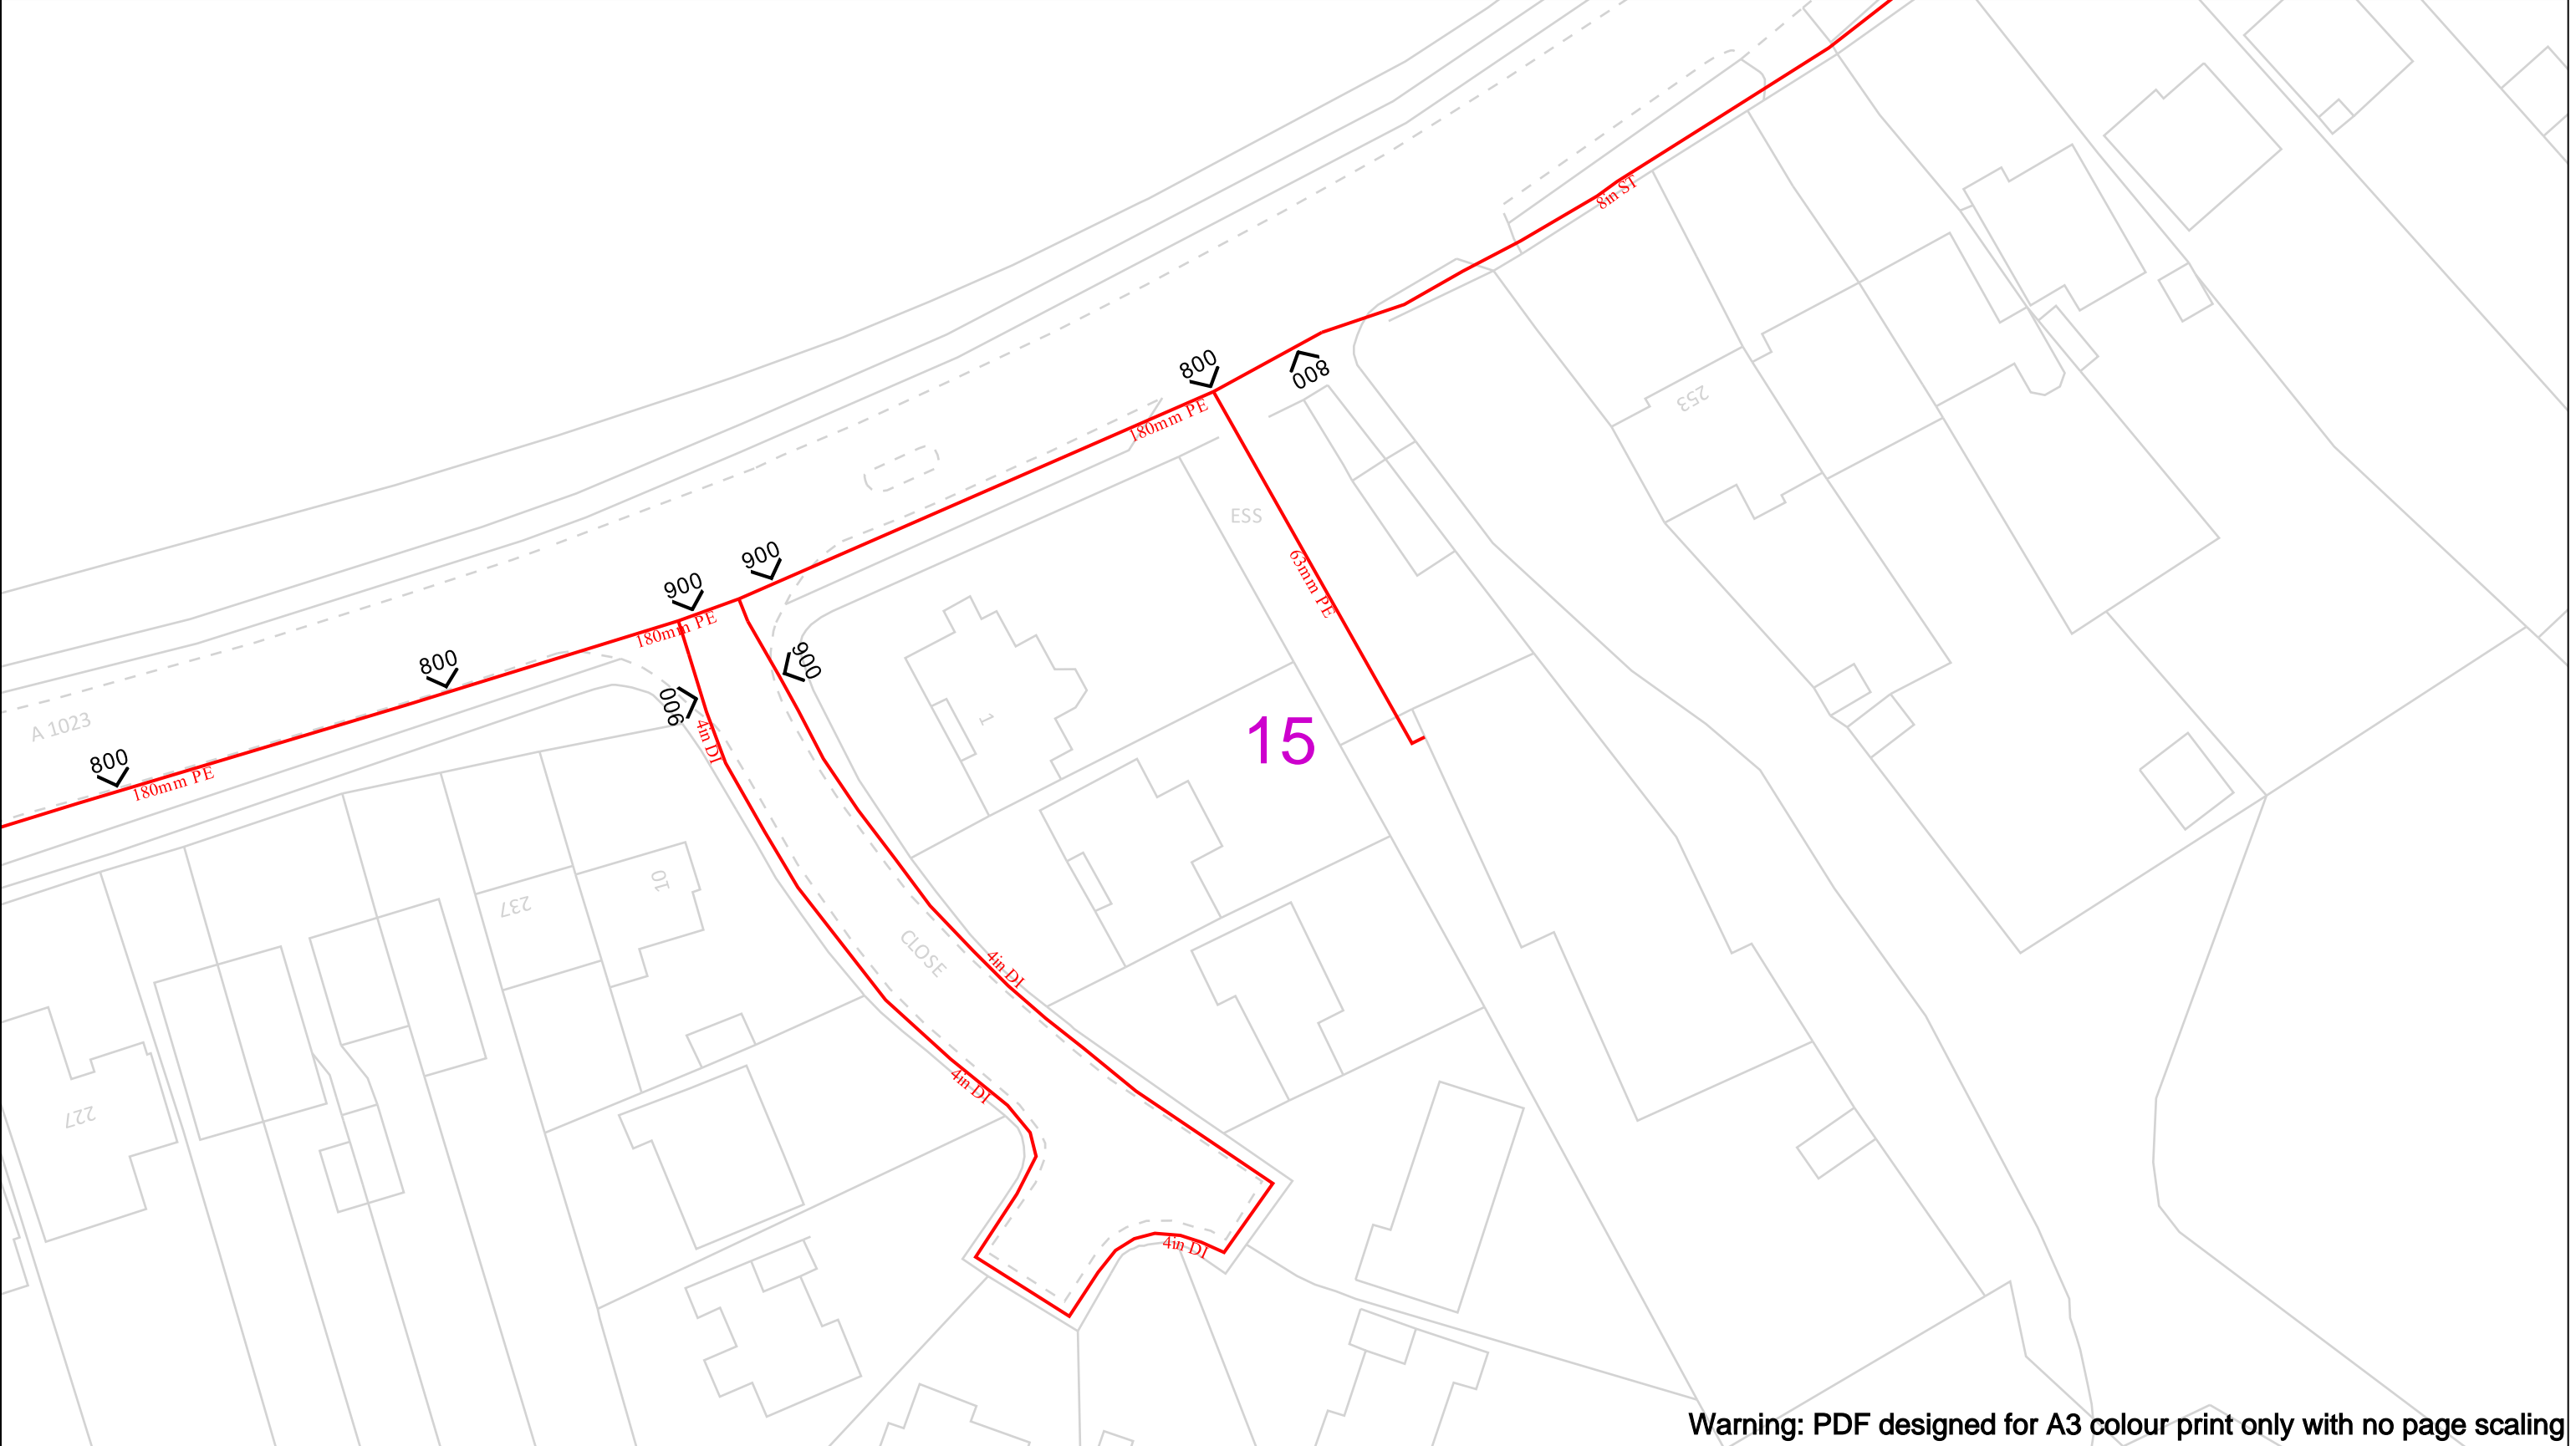

Warning: PDF designed for A3 colour print only with no page scaling

<p>Date Requested: 25/05/2023 Job Reference: 29617719 Site Location: 561764 196055 Requested by: Mrs Michelle Hawkett Your Scheme/Reference: 332410839 - Shenfield</p> <p>Scale: 1:500 (When plotted at A3)</p>	<p>View extent: 200m, 115m</p> <p>IMPORTANT NOTICES</p> <p>This plan shows these pipes owned by Cadent Gas Limited in its role as a Licensed Gas Transporter (GT). Gas pipes owned by other GT's or otherwise privately owned may be present in this area. Information with regards to such pipes should be obtained from the relevant owners. The information shown on this plan is given without warranty, the accuracy thereof cannot be guaranteed. Service pipes, valves, syphons, stub connections etc. are not shown but their presence should be anticipated. No liability of any kind whatsoever is accepted by Cadent Gas Limited or their agents, servants or contractors for any errors or omission. Safe digging practices, in accordance with HS(G)47, must be used to verify and establish the actual position of mains, pipes, services and other apparatus on site before any mechanical plant is used. It is your responsibility to ensure that this information is provided to all persons (either direct labour or contractors) working for you on or near gas apparatus. The information included on this plan should not be referred to beyond a period of 28 days from the date of issue.</p>	<p>In case of an emergency call 0800 111 999</p> <div><div><div><div></div><div></div><div></div><div></div></div><div>Dig Sites</div></div><div><div><div></div><div></div><div></div><div></div></div><div>LP Mains MP Mains IP Mains LHP Mains</div></div><div><div><div></div><div></div></div><div>Area: Line: </div></div><div><div><div></div><div></div><div></div></div><div>Valve Depth of cover Syphon</div></div><div><div><div></div><div></div><div></div></div><div>Diameter Change Material Change Out of Standard Service</div></div></div> <div><div><div></div><div></div></div><div>50m</div></div>	<div><div>Cadent</div><div>Your Gas Network</div></div>
---	--	--	---

Crown Copyright © - This plan is reproduced from or based on the OS map by Cadent Gas Limited, with the sanction of the controller of HM Stationary Office. Crown Copyright Reserved. Ordnance Survey Licence number 100024886

View extent: 200m, 115m

Date Requested: 25/05/2023
Job Reference: 29617719


Site Location: 561764 196055 Requested by: Mrs Michelle Hawke Your Scheme/Reference: 332410839 Shenfield	This plan shows these pipes owned by Cadent Gas Limited in its role as a Licensed Gas Transporter (GT). Gas pipes owned by other GT's or otherwise privately owned may be present in this area. Information with regards to such pipes should be obtained from the relevant owners. The information shown on this plan is given without warranty, the accuracy thereof cannot be guaranteed. Service pipes, valves, syphons, stub connections etc. are not shown but their presence should be anticipated. No liability of any kind whatsoever is accepted by Cadent Gas Limited or their agents, servants or contractors for any errors or omission. Safe digging practices, in accordance with HSG47, must be used to verify and establish the actual position of mains, pipes, services and other apparatus on site before any mechanical plant is used. It is your responsibility to ensure that this information is provided to all persons (either direct labour or contractors) working for you on or near gas apparatus. The information included on this plan should not be referred to beyond a period of 28 days from the date of issue.
--	---


Scale: 1:500 (When plotted at A3)




In case of an emergency call 0800 111 999

A horizontal scale bar with a black and white striped pattern, labeled "50m" at the right end.

Dig Sites Area:  Line: 

 LP Mains
 MP Mains
 IP Mains
 LHP Mains


	Valve		Diameter Change
	Depth of cover		Material Change
	Syphon		Out of Standard Service

-  Diameter Change
-  Material Change
-  Out of Standard Service



Cadent

Your Gas Network

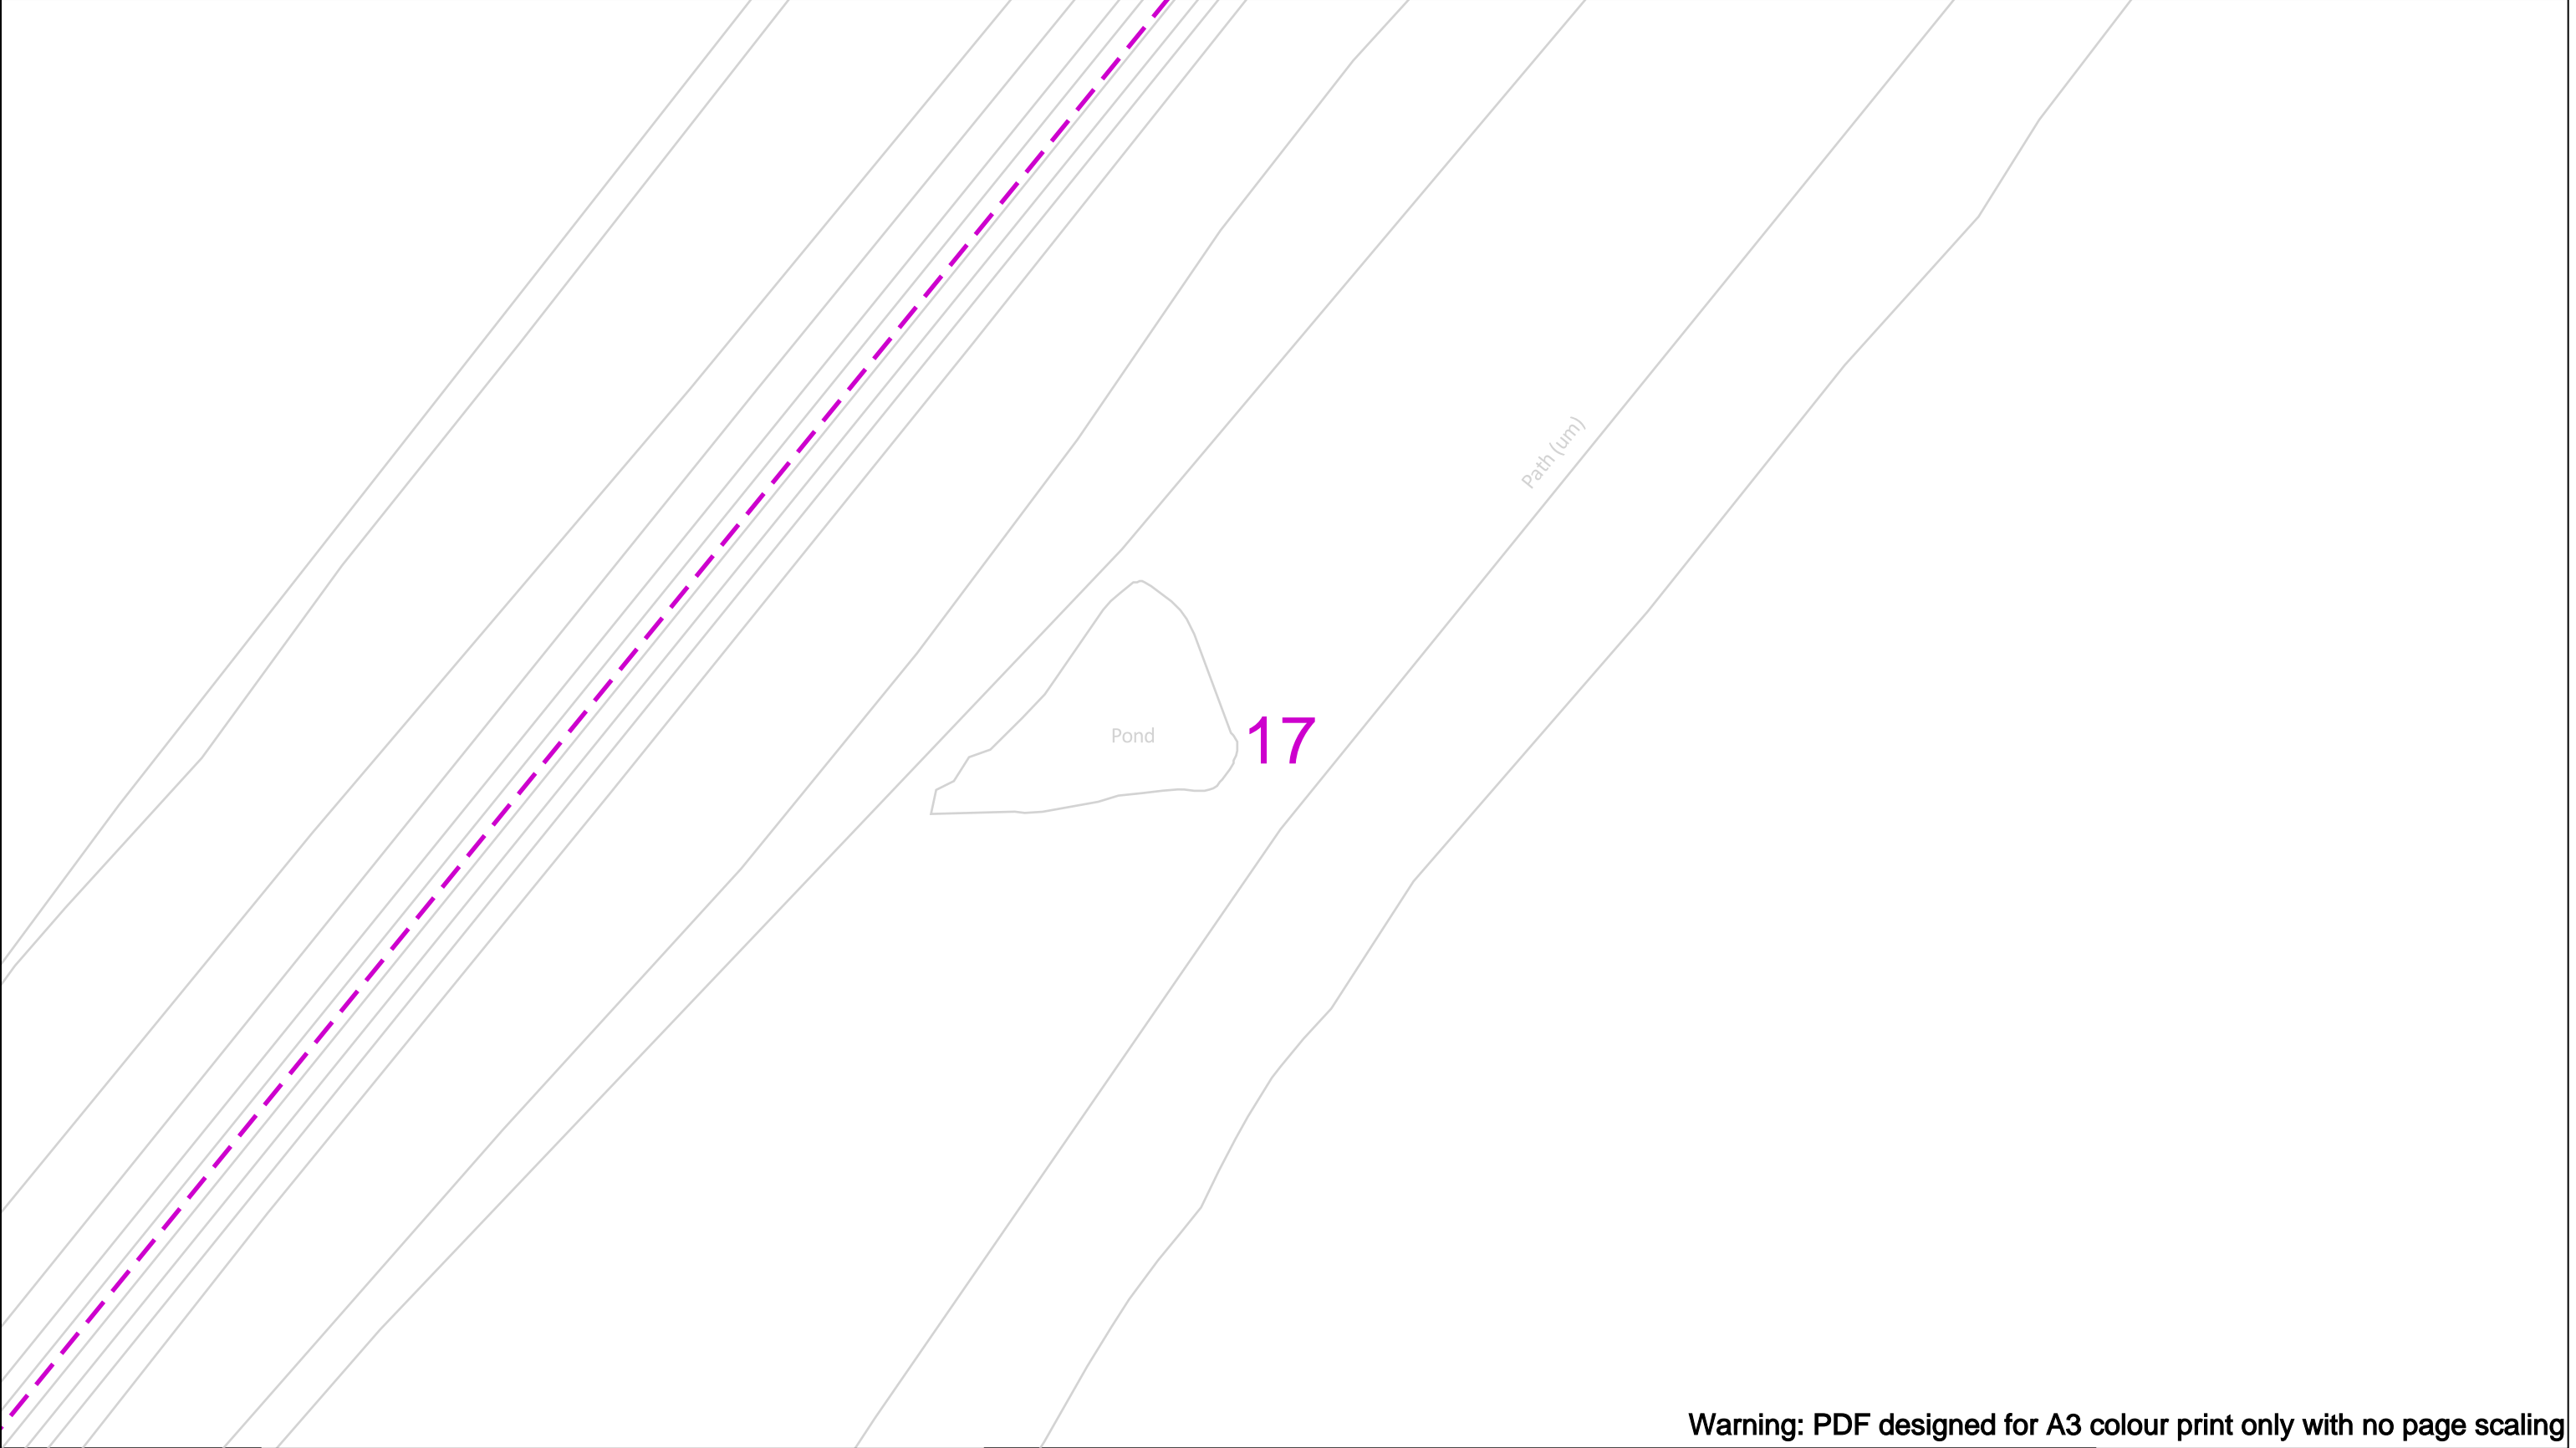
Crown Copyright © - This plan is reproduced from or based on the OS map by Cadent Gas Limited, with the sanction of the controller of HM Stationary Office. Crown Copyright Reserved. Ordnance Survey Licence number 100024886









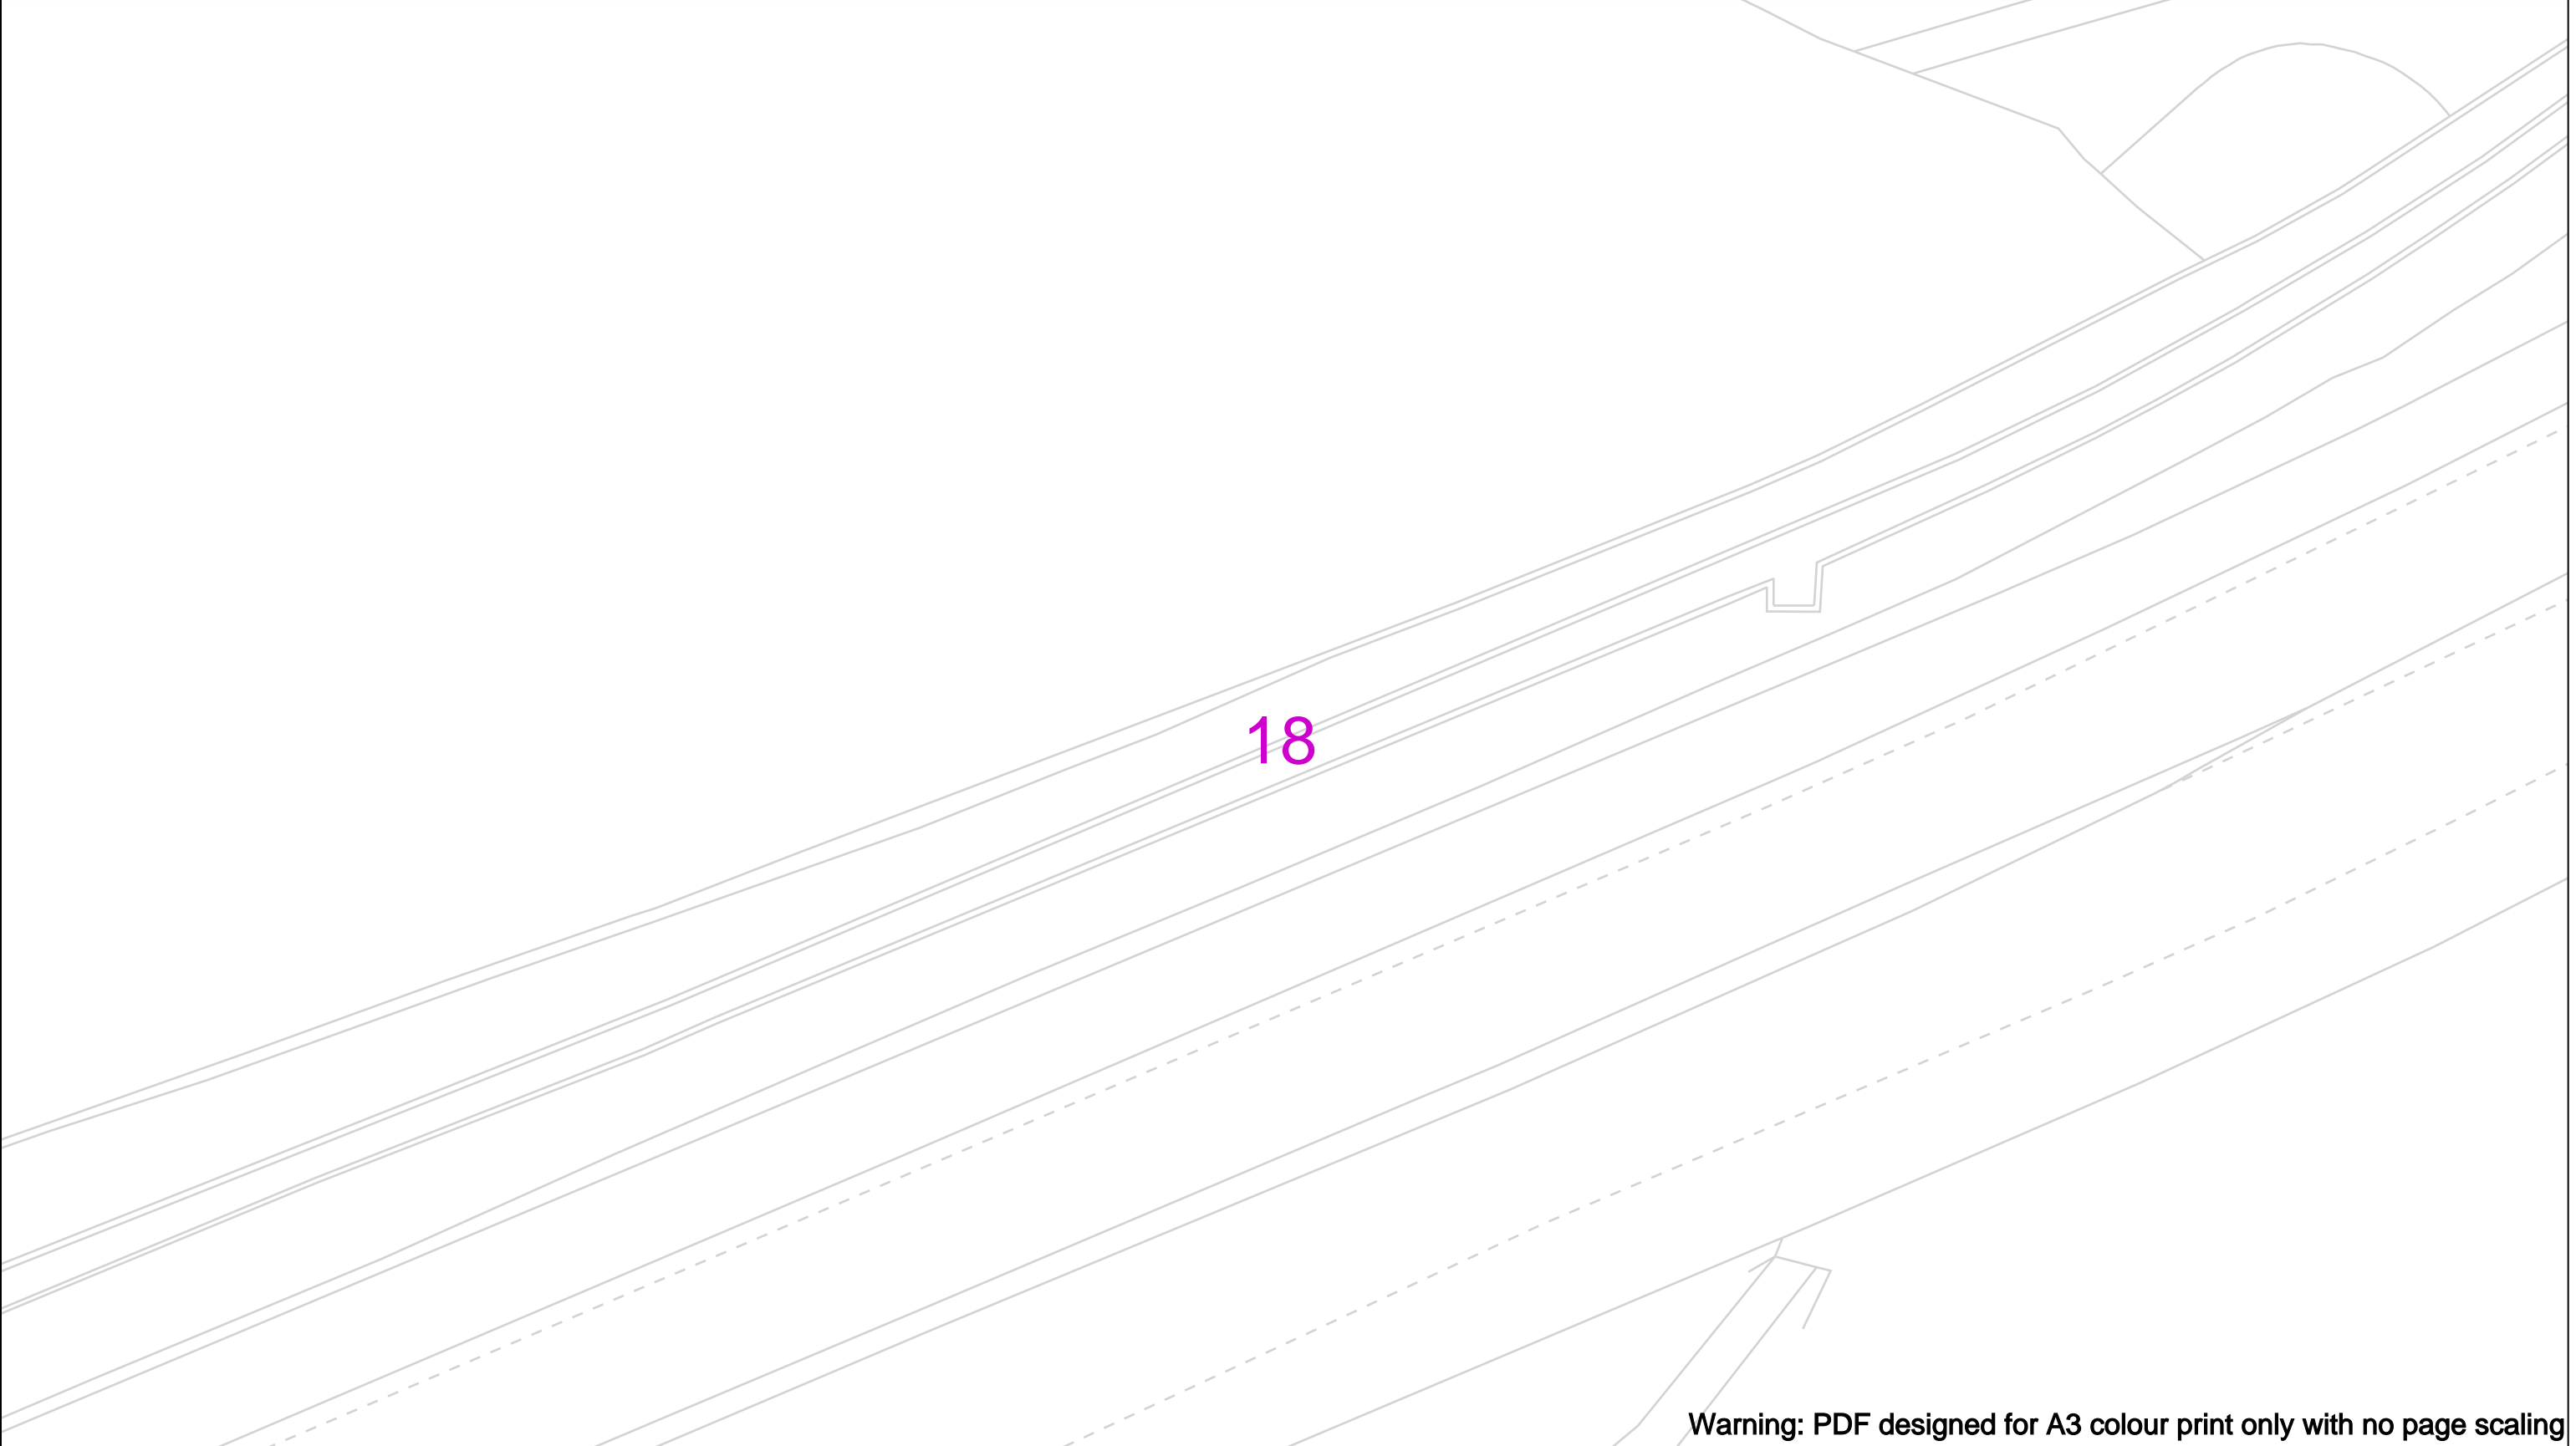



Warning: PDF designed for A3 colour print only with no page scaling

		View extent: 200m, 115m		In case of an emergency call 0800 111 999		 Your Gas Network	
Date Requested: 25/05/2023 Job Reference: 29617719 Site Location: 561764 196055 Requested by: Mrs Michelle Hawke Your Scheme/Reference: 332410839 - Shenfield		IMPORTANT NOTICES This plan shows these pipes owned by Cadent Gas Limited in its role as a Licensed Gas Transporter (GT). Gas pipes owned by other GT's or otherwise privately owned may be present in this area. Information with regards to such pipes should be obtained from the relevant owners. The information shown on this plan is given without warranty, the accuracy thereof cannot be guaranteed. Service pipes, valves, syphons, stub connections etc. are not shown but their presence should be anticipated. No liability of any kind whatsoever is accepted by Cadent Gas Limited or their agents, servants or contractors for any errors or omission. Safe digging practices, in accordance with HS(G)47, must be used to verify and establish the actual position of mains, pipes, services and other apparatus on site before any mechanical plant is used. It is your responsibility to ensure that this information is provided to all persons (either direct labour or contractors) working for you on or near gas apparatus. The information included on this plan should not be referred to beyond a period of 28 days from the date of issue.		 Dig Sites <div><div></div> LP Mains</div> <div><div></div> MP Mains</div> <div><div></div> IP Mains</div> <div><div></div> LHP Mains</div> <div>Area: <div></div> Line: <div></div></div> <div><div></div> Valve</div> <div><div></div> Depth of cover</div> <div><div></div> Syphon</div> <div><div></div> Diameter Change</div> <div><div></div> Material Change</div> <div><div></div> Out of Standard Service</div>			
Scale: 1:500 (When plotted at A3)							


Crown Copyright © - This plan is reproduced from or based on the OS map by Cadent Gas Limited, with the sanction of the controller of HM Stationary Office. Crown Copyright Reserved. Ordnance Survey Licence number 100024886




Warning: PDF designed for A3 colour print only with no page scaling

	View extent: 200m, 115m	In case of an emergency call 0800 111 999		 Your Gas Network
Date Requested: 25/05/2023 Job Reference: 29617719 Site Location: 561764 196055 Requested by: Mrs Michelle Hawkett Your Scheme/Reference: 332410839 - Shenfield	IMPORTANT NOTICES This plan shows these pipes owned by Cadent Gas Limited in its role as a Licensed Gas Transporter (GT). Gas pipes owned by other GT's or otherwise privately owned may be present in this area. Information with regards to such pipes should be obtained from the relevant owners. The information shown on this plan is given without warranty, the accuracy thereof cannot be guaranteed. Service pipes, valves, syphons, stub connections etc. are not shown but their presence should be anticipated. No liability of any kind whatsoever is accepted by Cadent Gas Limited or their agents, servants or contractors for any errors or omission. Safe digging practices, in accordance with HS(G)47, must be used to verify and establish the actual position of mains, pipes, services and other apparatus on site before any mechanical plant is used. It is your responsibility to ensure that this information is provided to all persons (either direct labour or contractors) working for you on or near gas apparatus. The information included on this plan should not be referred to beyond a period of 28 days from the date of issue.	 Dig Sites <div><div><div></div><div>LP Mains</div></div><div><div></div><div>MP Mains</div></div><div><div></div><div>IP Mains</div></div><div><div></div><div>LHP Mains</div></div></div> <div><div>Area: </div><div>Line: </div></div> <div><div><div>Valve</div><div>Depth of cover</div><div>Syphon</div></div><div><div>Diameter Change</div><div>Material Change</div><div>Out of Standard Service</div></div></div>		
Scale: 1:500 (When plotted at A3)				


Crown Copyright © - This plan is reproduced from or based on the OS map by Cadent Gas Limited, with the sanction of the controller of HM Stationary Office. Crown Copyright Reserved. Ordnance Survey Licence number 100024886

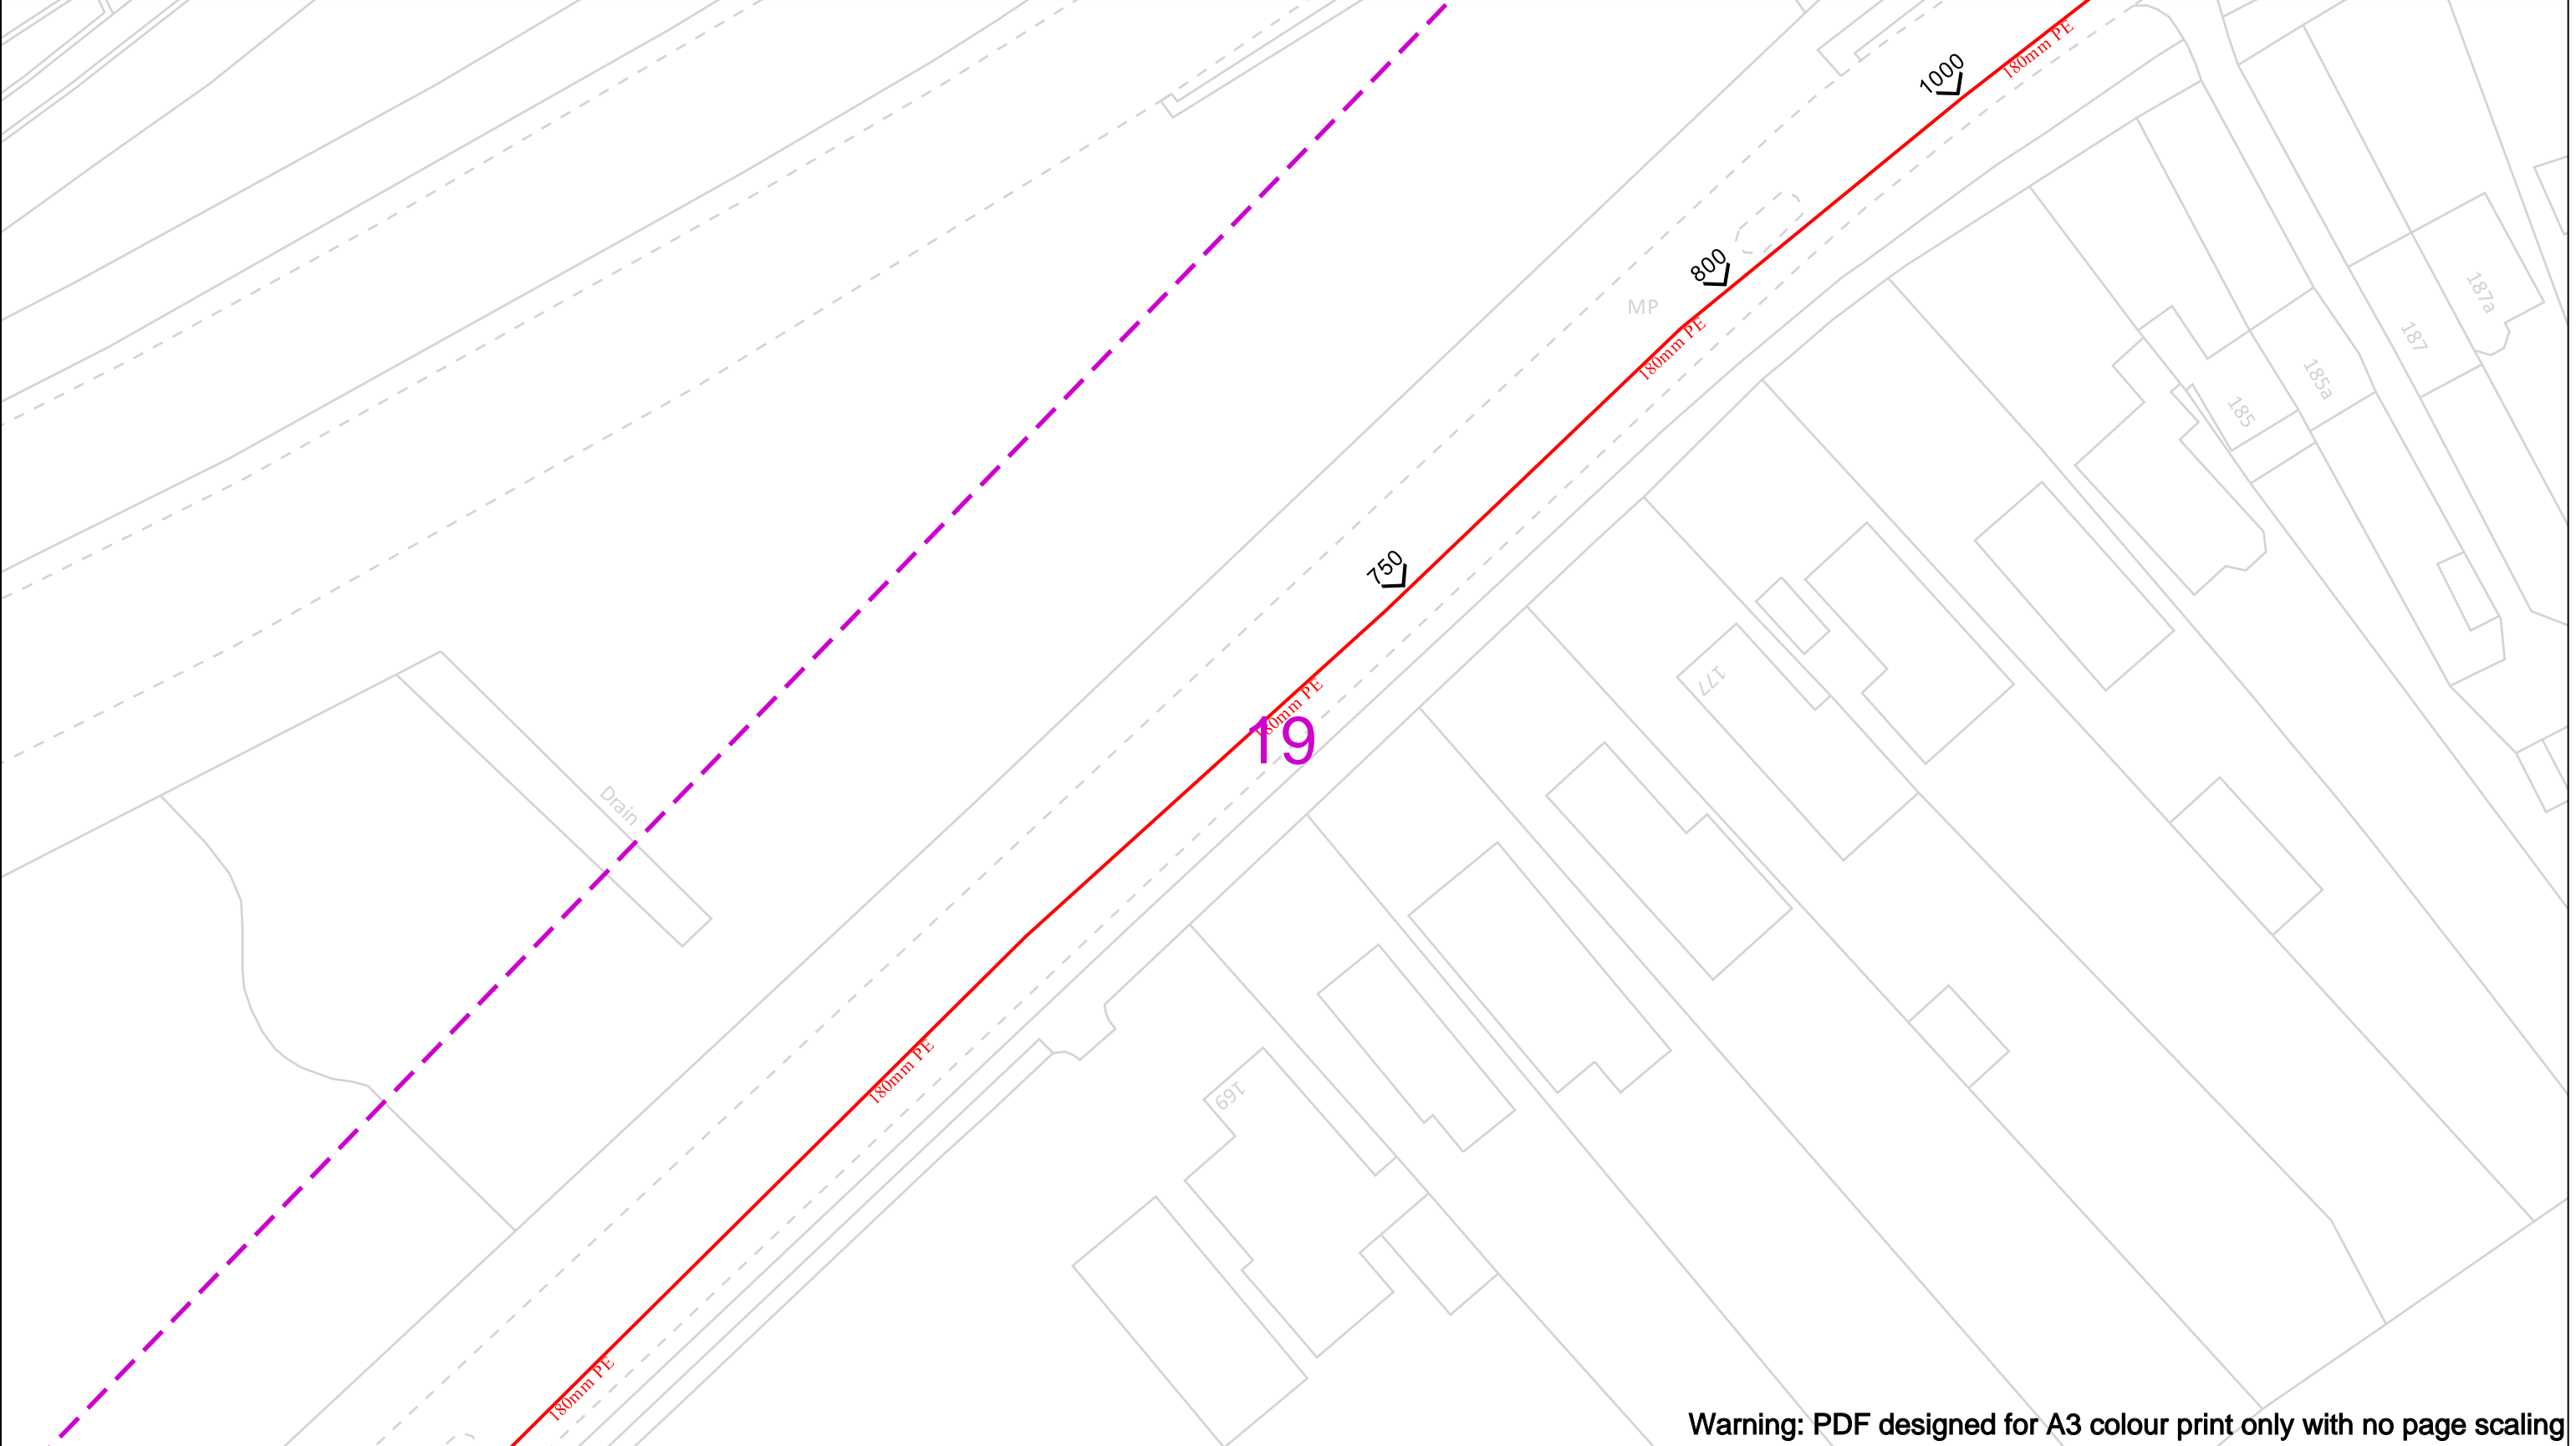

<p>Date Requested: 25/05/2023 Job Reference: 29617719 Site Location: 561764 196055 Requested by: Mrs Michelle Hawke Your Scheme/Reference: 332410839 - Shenfield</p> <p>Scale: 1:500 (When plotted at A3)</p>		<p>View extent: 200m, 115m</p> <p>IMPORTANT NOTICES</p> <p>This plan shows these pipes owned by Cadent Gas Limited in its role as a Licensed Gas Transporter (GT). Gas pipes owned by other GT's or otherwise privately owned may be present in this area. Information with regards to such pipes should be obtained from the relevant owners. The information shown on this plan is given without warranty, the accuracy thereof cannot be guaranteed. Service pipes, valves, syphons, stub connections etc. are not shown but their presence should be anticipated. No liability of any kind whatsoever is accepted by Cadent Gas Limited or their agents, servants or contractors for any errors or omission. Safe digging practices, in accordance with HS(G)47, must be used to verify and establish the actual position of mains, pipes, services and other apparatus on site before any mechanical plant is used. It is your responsibility to ensure that this information is provided to all persons (either direct labour or contractors) working for you on or near gas apparatus. The information included on this plan should not be referred to beyond a period of 28 days from the date of issue.</p>	<p>In case of an emergency call 0800 111 999</p> <p>50m</p> <table><tr><td><p>Dig Sites</p><p>— LP Mains</p><p>— MP Mains</p><p>— IP Mains</p><p>— LHP Mains</p></td><td><p>Area: Line: </p></td><td><p>⊗ Valve</p><p>∨ Depth of cover</p><p>○ Syphon</p></td><td><p>⇅ Diameter Change</p><p>— Material Change</p><p>! Out of Standard Service</p></td></tr></table>		<p>Dig Sites</p> <p>— LP Mains</p> <p>— MP Mains</p> <p>— IP Mains</p> <p>— LHP Mains</p>	<p>Area: Line: </p>	<p>⊗ Valve</p> <p>∨ Depth of cover</p> <p>○ Syphon</p>	<p>⇅ Diameter Change</p> <p>— Material Change</p> <p>! Out of Standard Service</p>	<p>Cadent</p> <p>Your Gas Network</p>
<p>Dig Sites</p> <p>— LP Mains</p> <p>— MP Mains</p> <p>— IP Mains</p> <p>— LHP Mains</p>	<p>Area: Line: </p>	<p>⊗ Valve</p> <p>∨ Depth of cover</p> <p>○ Syphon</p>	<p>⇅ Diameter Change</p> <p>— Material Change</p> <p>! Out of Standard Service</p>						
<p>Crown Copyright © - This plan is reproduced from or based on the OS map by Cadent Gas Limited, with the sanction of the controller of HM Stationary Office. Crown Copyright Reserved. Ordnance Survey Licence number 100024886</p>									

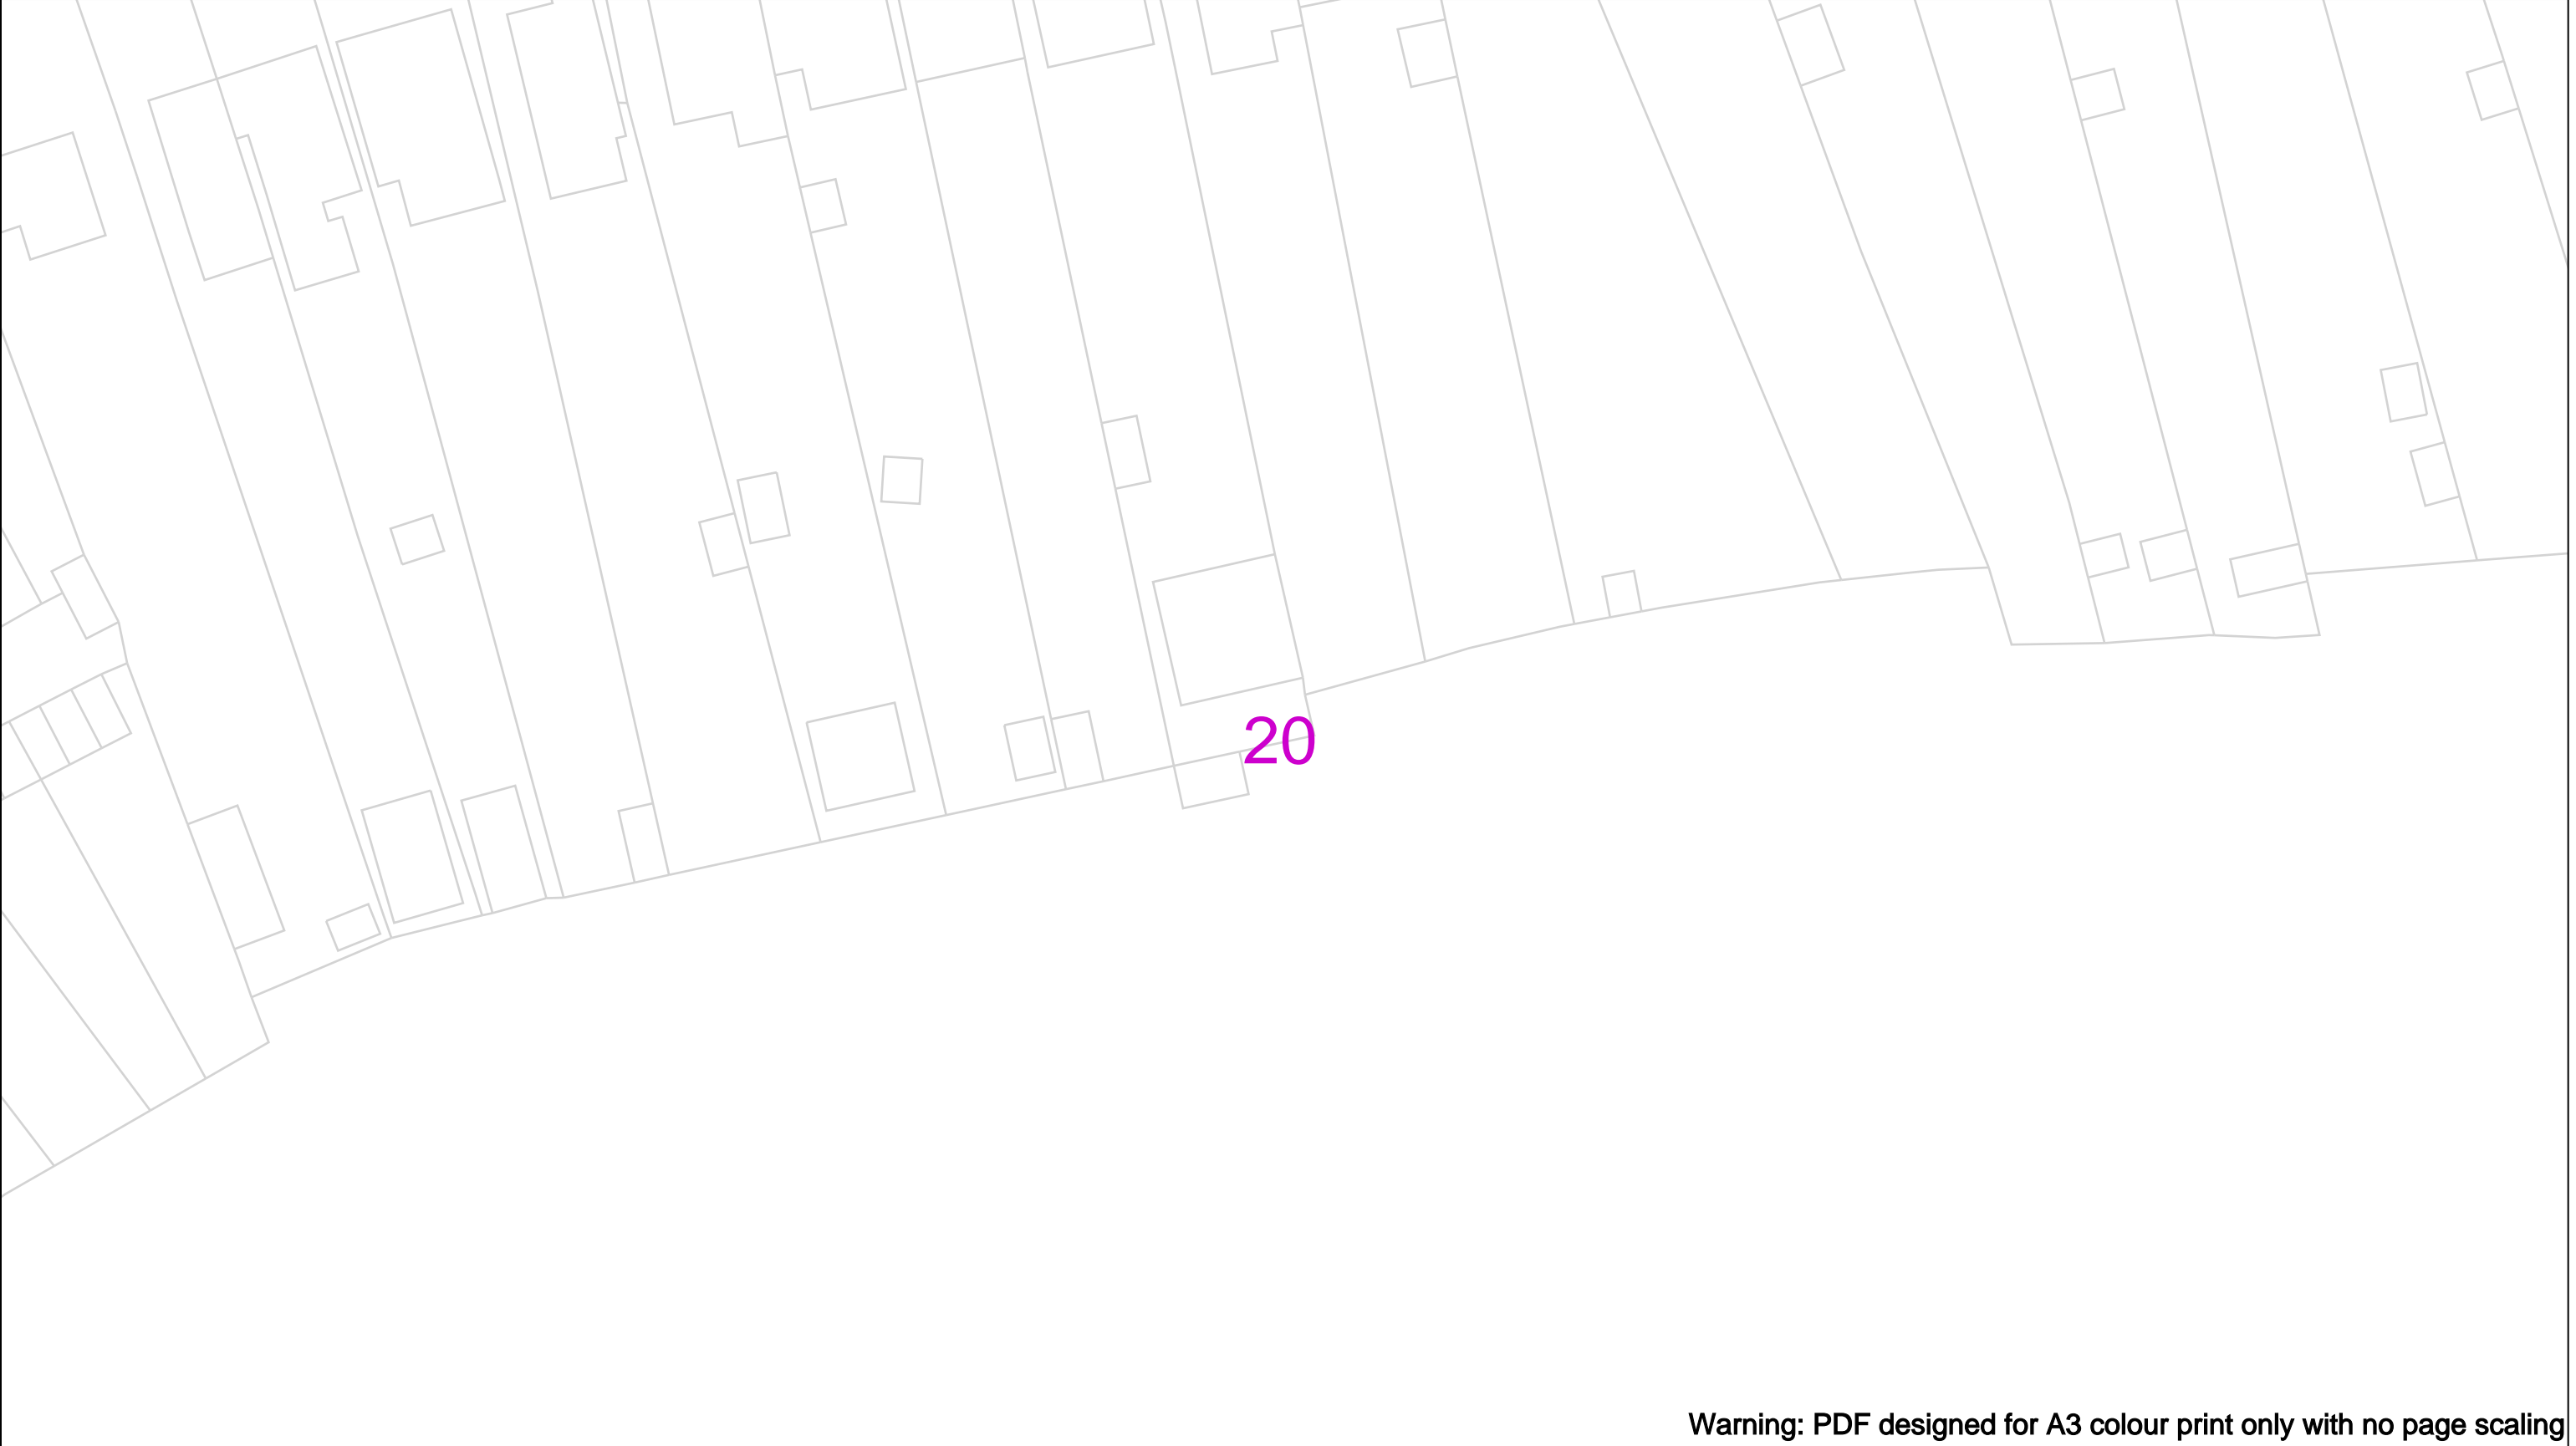


Warning: PDF designed for A3 colour print only with no page scaling







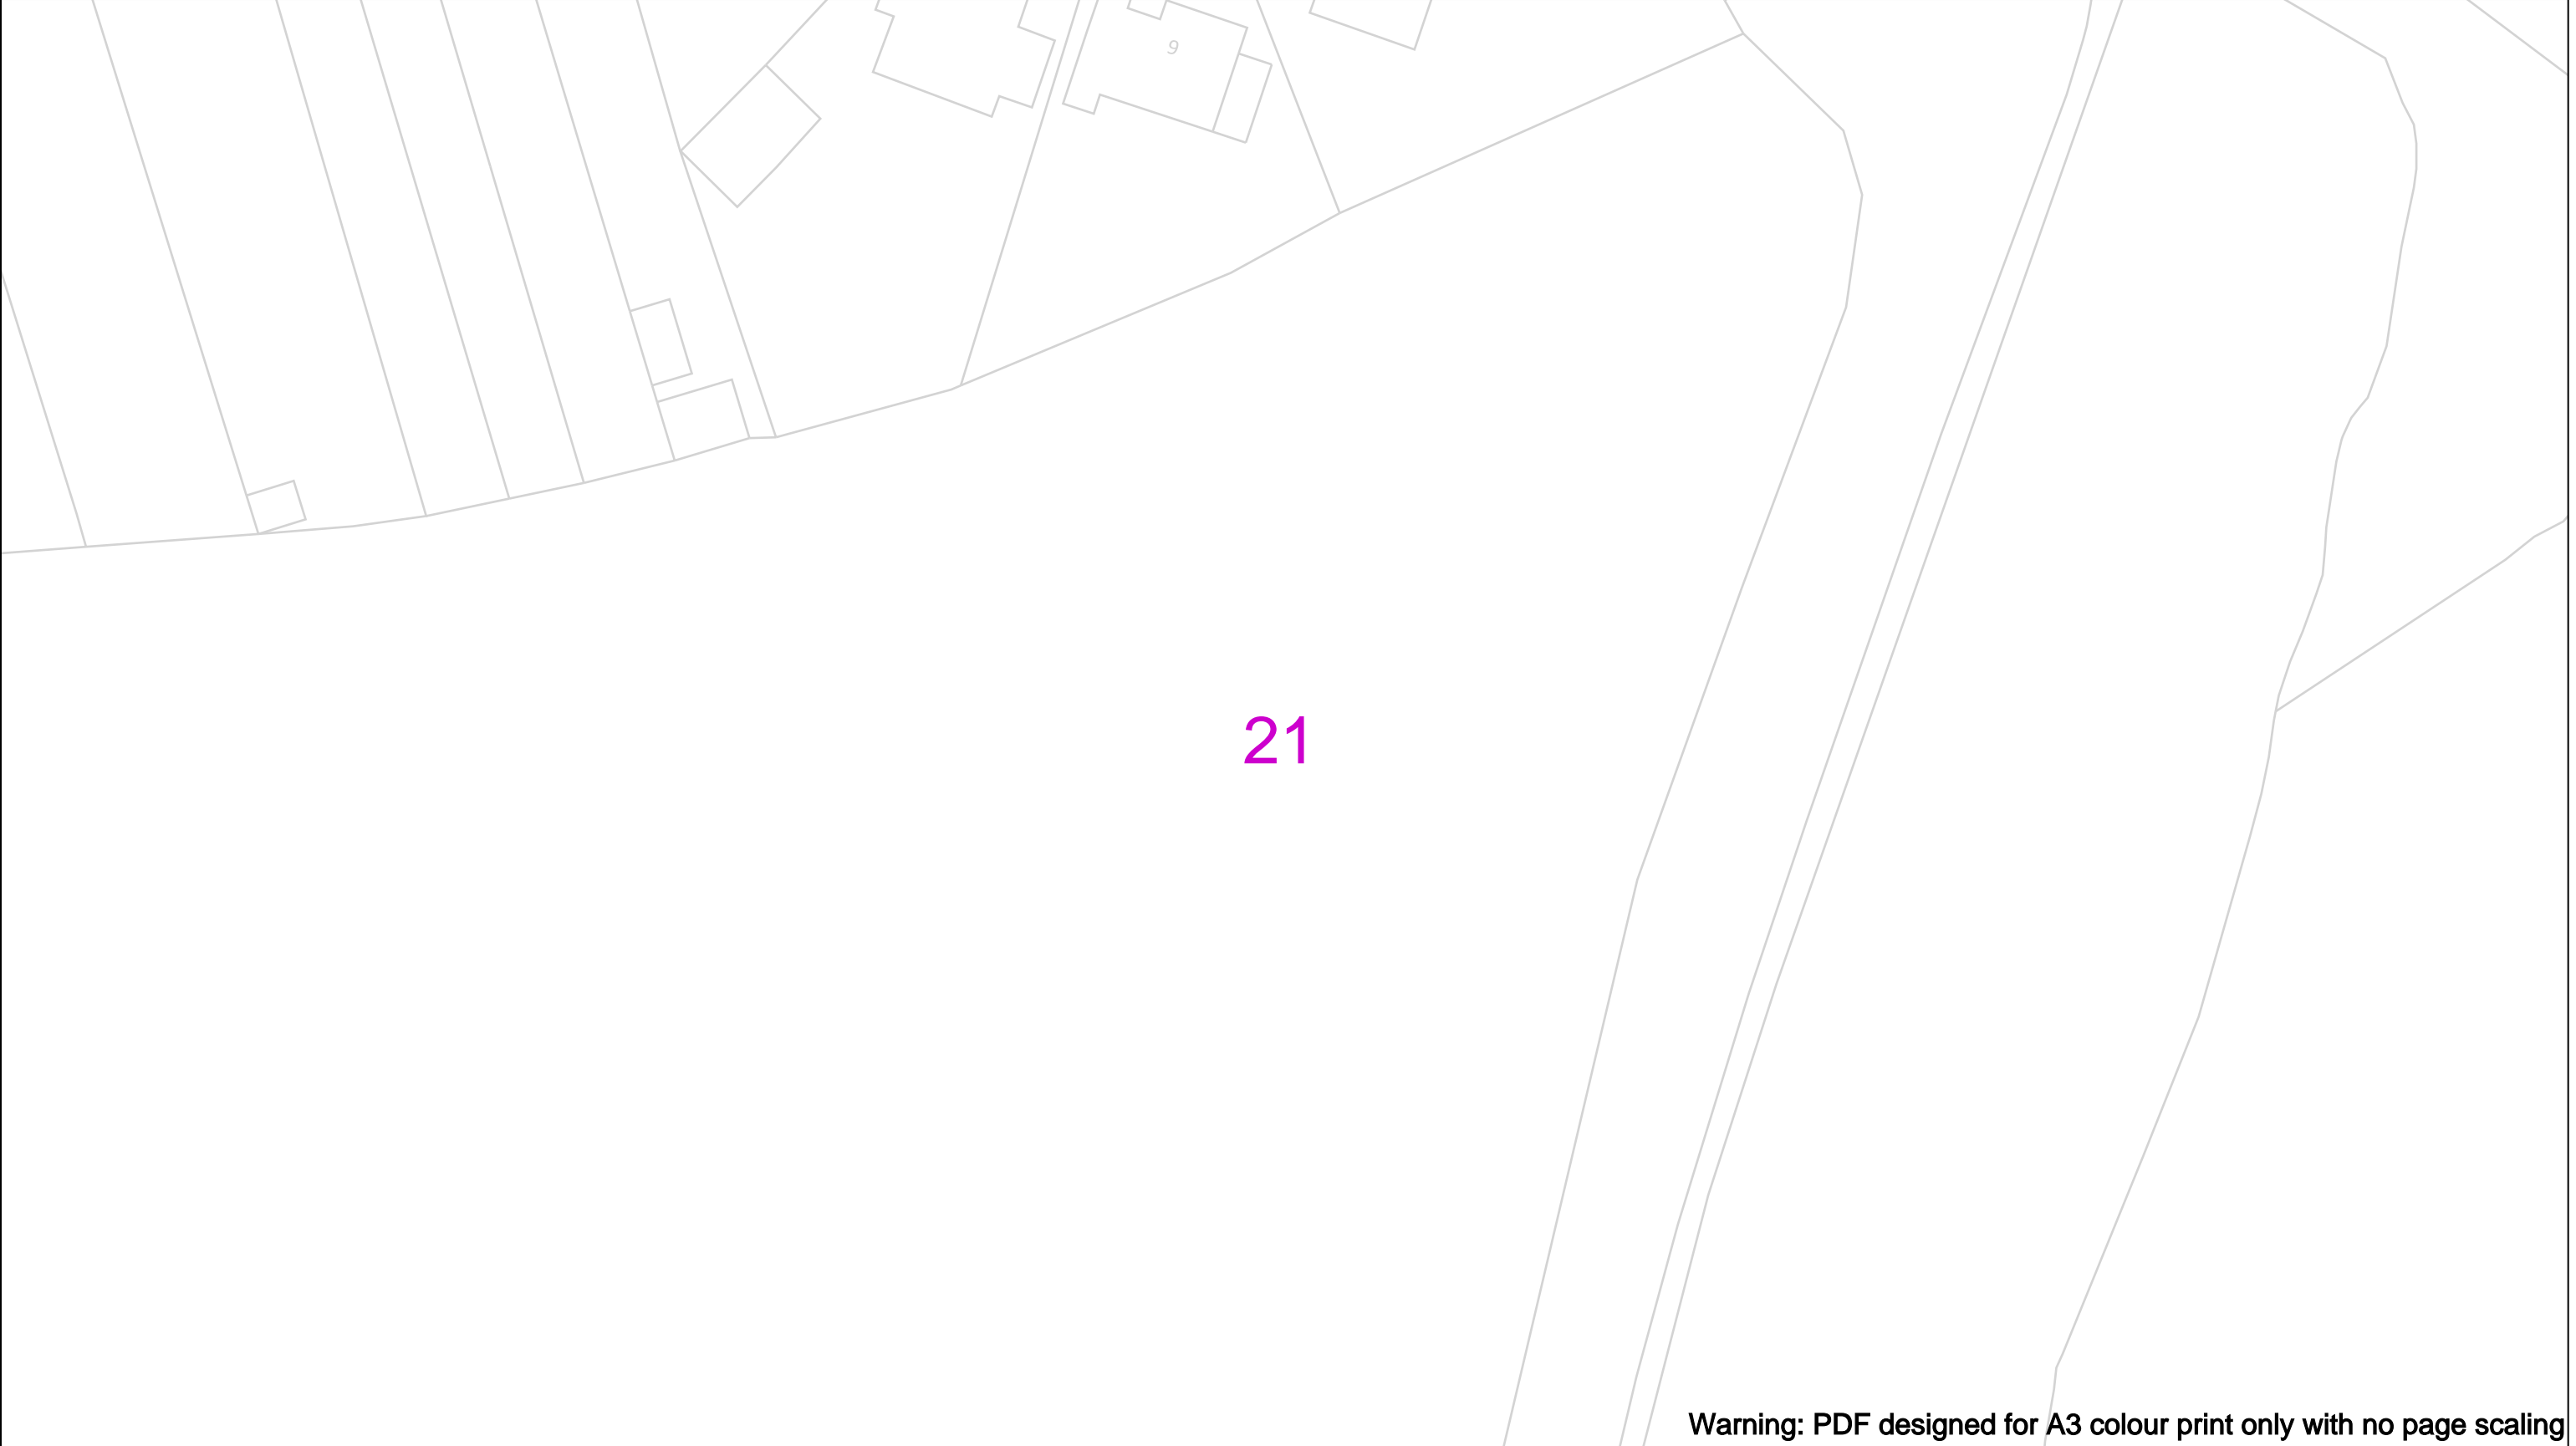







	View extent: 200m, 115m	In case of an emergency call 0800 111 999		 Your Gas Network
Date Requested: 25/05/2023 Job Reference: 29617719 Site Location: 561764 196055 Requested by: Mrs Michelle Hawke Your Scheme/Reference: 332410839 - Shenfield	IMPORTANT NOTICES This plan shows these pipes owned by Cadent Gas Limited in its role as a Licensed Gas Transporter (GT). Gas pipes owned by other GT's or otherwise privately owned may be present in this area. Information with regards to such pipes should be obtained from the relevant owners. The information shown on this plan is given without warranty, the accuracy thereof cannot be guaranteed. Service pipes, valves, syphons, stub connections etc. are not shown but their presence should be anticipated. No liability of any kind whatsoever is accepted by Cadent Gas Limited or their agents, servants or contractors for any errors or omission. Safe digging practices, in accordance with HS(G)47, must be used to verify and establish the actual position of mains, pipes, services and other apparatus on site before any mechanical plant is used. It is your responsibility to ensure that this information is provided to all persons (either direct labour or contractors) working for you on or near gas apparatus. The information included on this plan should not be referred to beyond a period of 28 days from the date of issue.	<div><div><div></div><div></div><div></div><div></div></div><div>Dig Sites</div><div><div></div><div></div><div></div><div></div></div><div>LP Mains MP Mains IP Mains LHP Mains</div></div> <div><div></div><div></div><div></div><div></div></div> <div>Area: <div></div> Line: <div></div></div> <div><div></div><div></div><div></div></div> <div>Valve Depth of cover Syphon</div>		

Diameter Change
Material Change
Out of Standard Service


Crown Copyright © - This plan is reproduced from or based on the OS map by Cadent Gas Limited, with the sanction of the controller of HM Stationary Office. Crown Copyright Reserved. Ordnance Survey Licence number 100024886



Warning: PDF designed for A3 colour print only with no page scaling

	View extent: 200m, 115m	In case of an emergency call 0800 111 999		 Cadent Your Gas Network
Date Requested: 25/05/2023 Job Reference: 29617719 Site Location: 561764 196055 Requested by: Mrs Michelle Hawkett Your Scheme/Reference: 332410839 - Shenfield	IMPORTANT NOTICES This plan shows these pipes owned by Cadent Gas Limited in its role as a Licensed Gas Transporter (GT). Gas pipes owned by other GT's or otherwise privately owned may be present in this area. Information with regards to such pipes should be obtained from the relevant owners. The information shown on this plan is given without warranty, the accuracy thereof cannot be guaranteed. Service pipes, valves, syphons, stub connections etc. are not shown but their presence should be anticipated. No liability of any kind whatsoever is accepted by Cadent Gas Limited or their agents, servants or contractors for any errors or omission. Safe digging practices, in accordance with HS(G)47, must be used to verify and establish the actual position of mains, pipes, services and other apparatus on site before any mechanical plant is used. It is your responsibility to ensure that this information is provided to all persons (either direct labour or contractors) working for you on or near gas apparatus. The information included on this plan should not be referred to beyond a period of 28 days from the date of issue.	 Dig Sites Area:  Line:   LP Mains  Valve  Diameter Change  MP Mains  Depth of cover  Material Change  IP Mains  Syphon  Out of Standard Service  LHP Mains		
Scale: 1:500 (When plotted at A3)				

Crown Copyright © - This plan is reproduced from or based on the OS map by Cadent Gas Limited, with the sanction of the controller of HM Stationary Office. Crown Copyright Reserved. Ordnance Survey Licence number 100024886

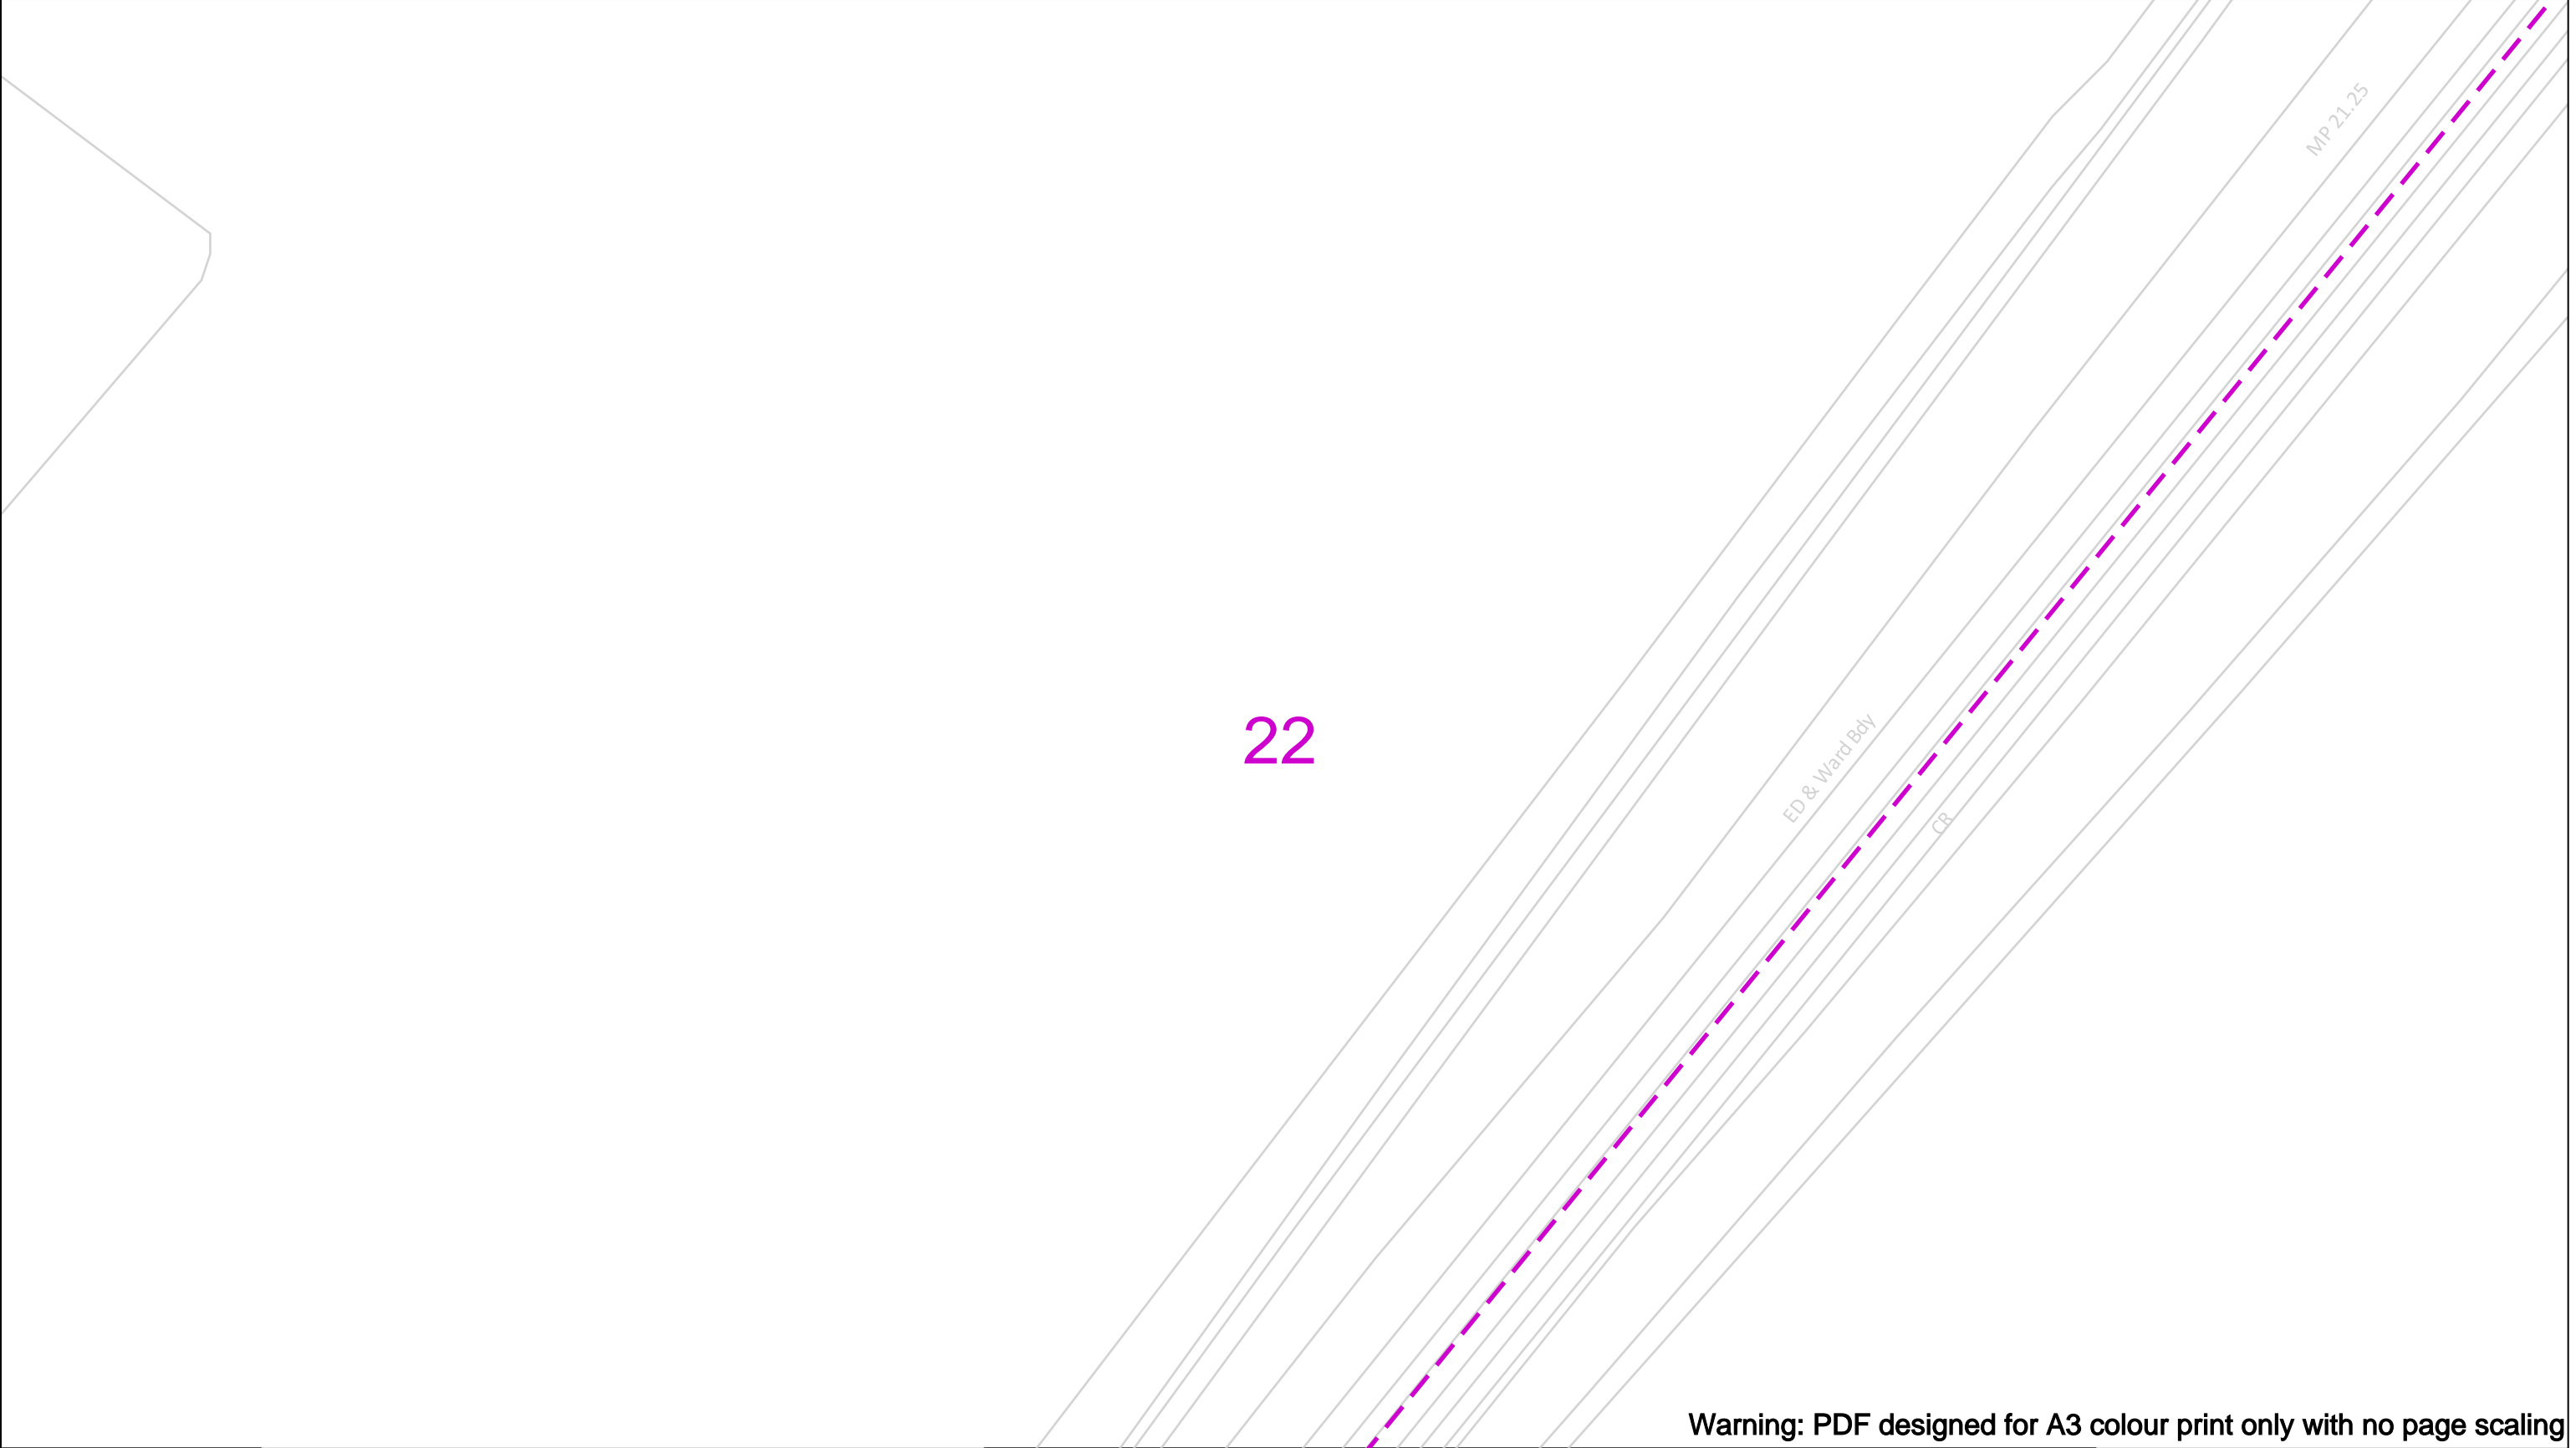

Warning: PDF designed for A3 colour print only with no page scaling

View extent: 200m, 115m

Date Requested: 25/05/2023
Job Reference: 29617719
Site Location: 561764 196055
Requested by:
Mrs Michelle Hawke
Your Scheme/Reference: 332410839 -
Shenfield

Scale: 1:500 (When plotted at A3)

IMPORTANT NOTICES

This plan shows these pipes owned by Cadent Gas Limited in its role as a Licensed Gas Transporter (GT). Gas pipes owned by other GT's or otherwise privately owned may be present in this area. Information with regards to such pipes should be obtained from the relevant owners. The information shown on this plan is given without warranty, the accuracy thereof cannot be guaranteed. Service pipes, valves, syphons, stub connections etc. are not shown but their presence should be anticipated. No liability of any kind whatsoever is accepted by Cadent Gas Limited or their agents, servants or contractors for any errors or omission. Safe digging practices, in accordance with HS(G)47, must be used to verify and establish the actual position of mains, pipes, services and other apparatus on site before any mechanical plant is used. It is your responsibility to ensure that this information is provided to all persons (either direct labour or contractors) working for you on or near gas apparatus. The information included on this plan should not be referred to beyond a period of 28 days from the date of issue.

In case of an emergency call 0800 111 999

Dig Sites

LP Mains
MP Mains
IP Mains
LHP Mains


Valve
Depth of cover
Syphon

Diameter Change
Material Change
Out of Standard ServiceArea: Line:

50m


Cadent

Your Gas Network

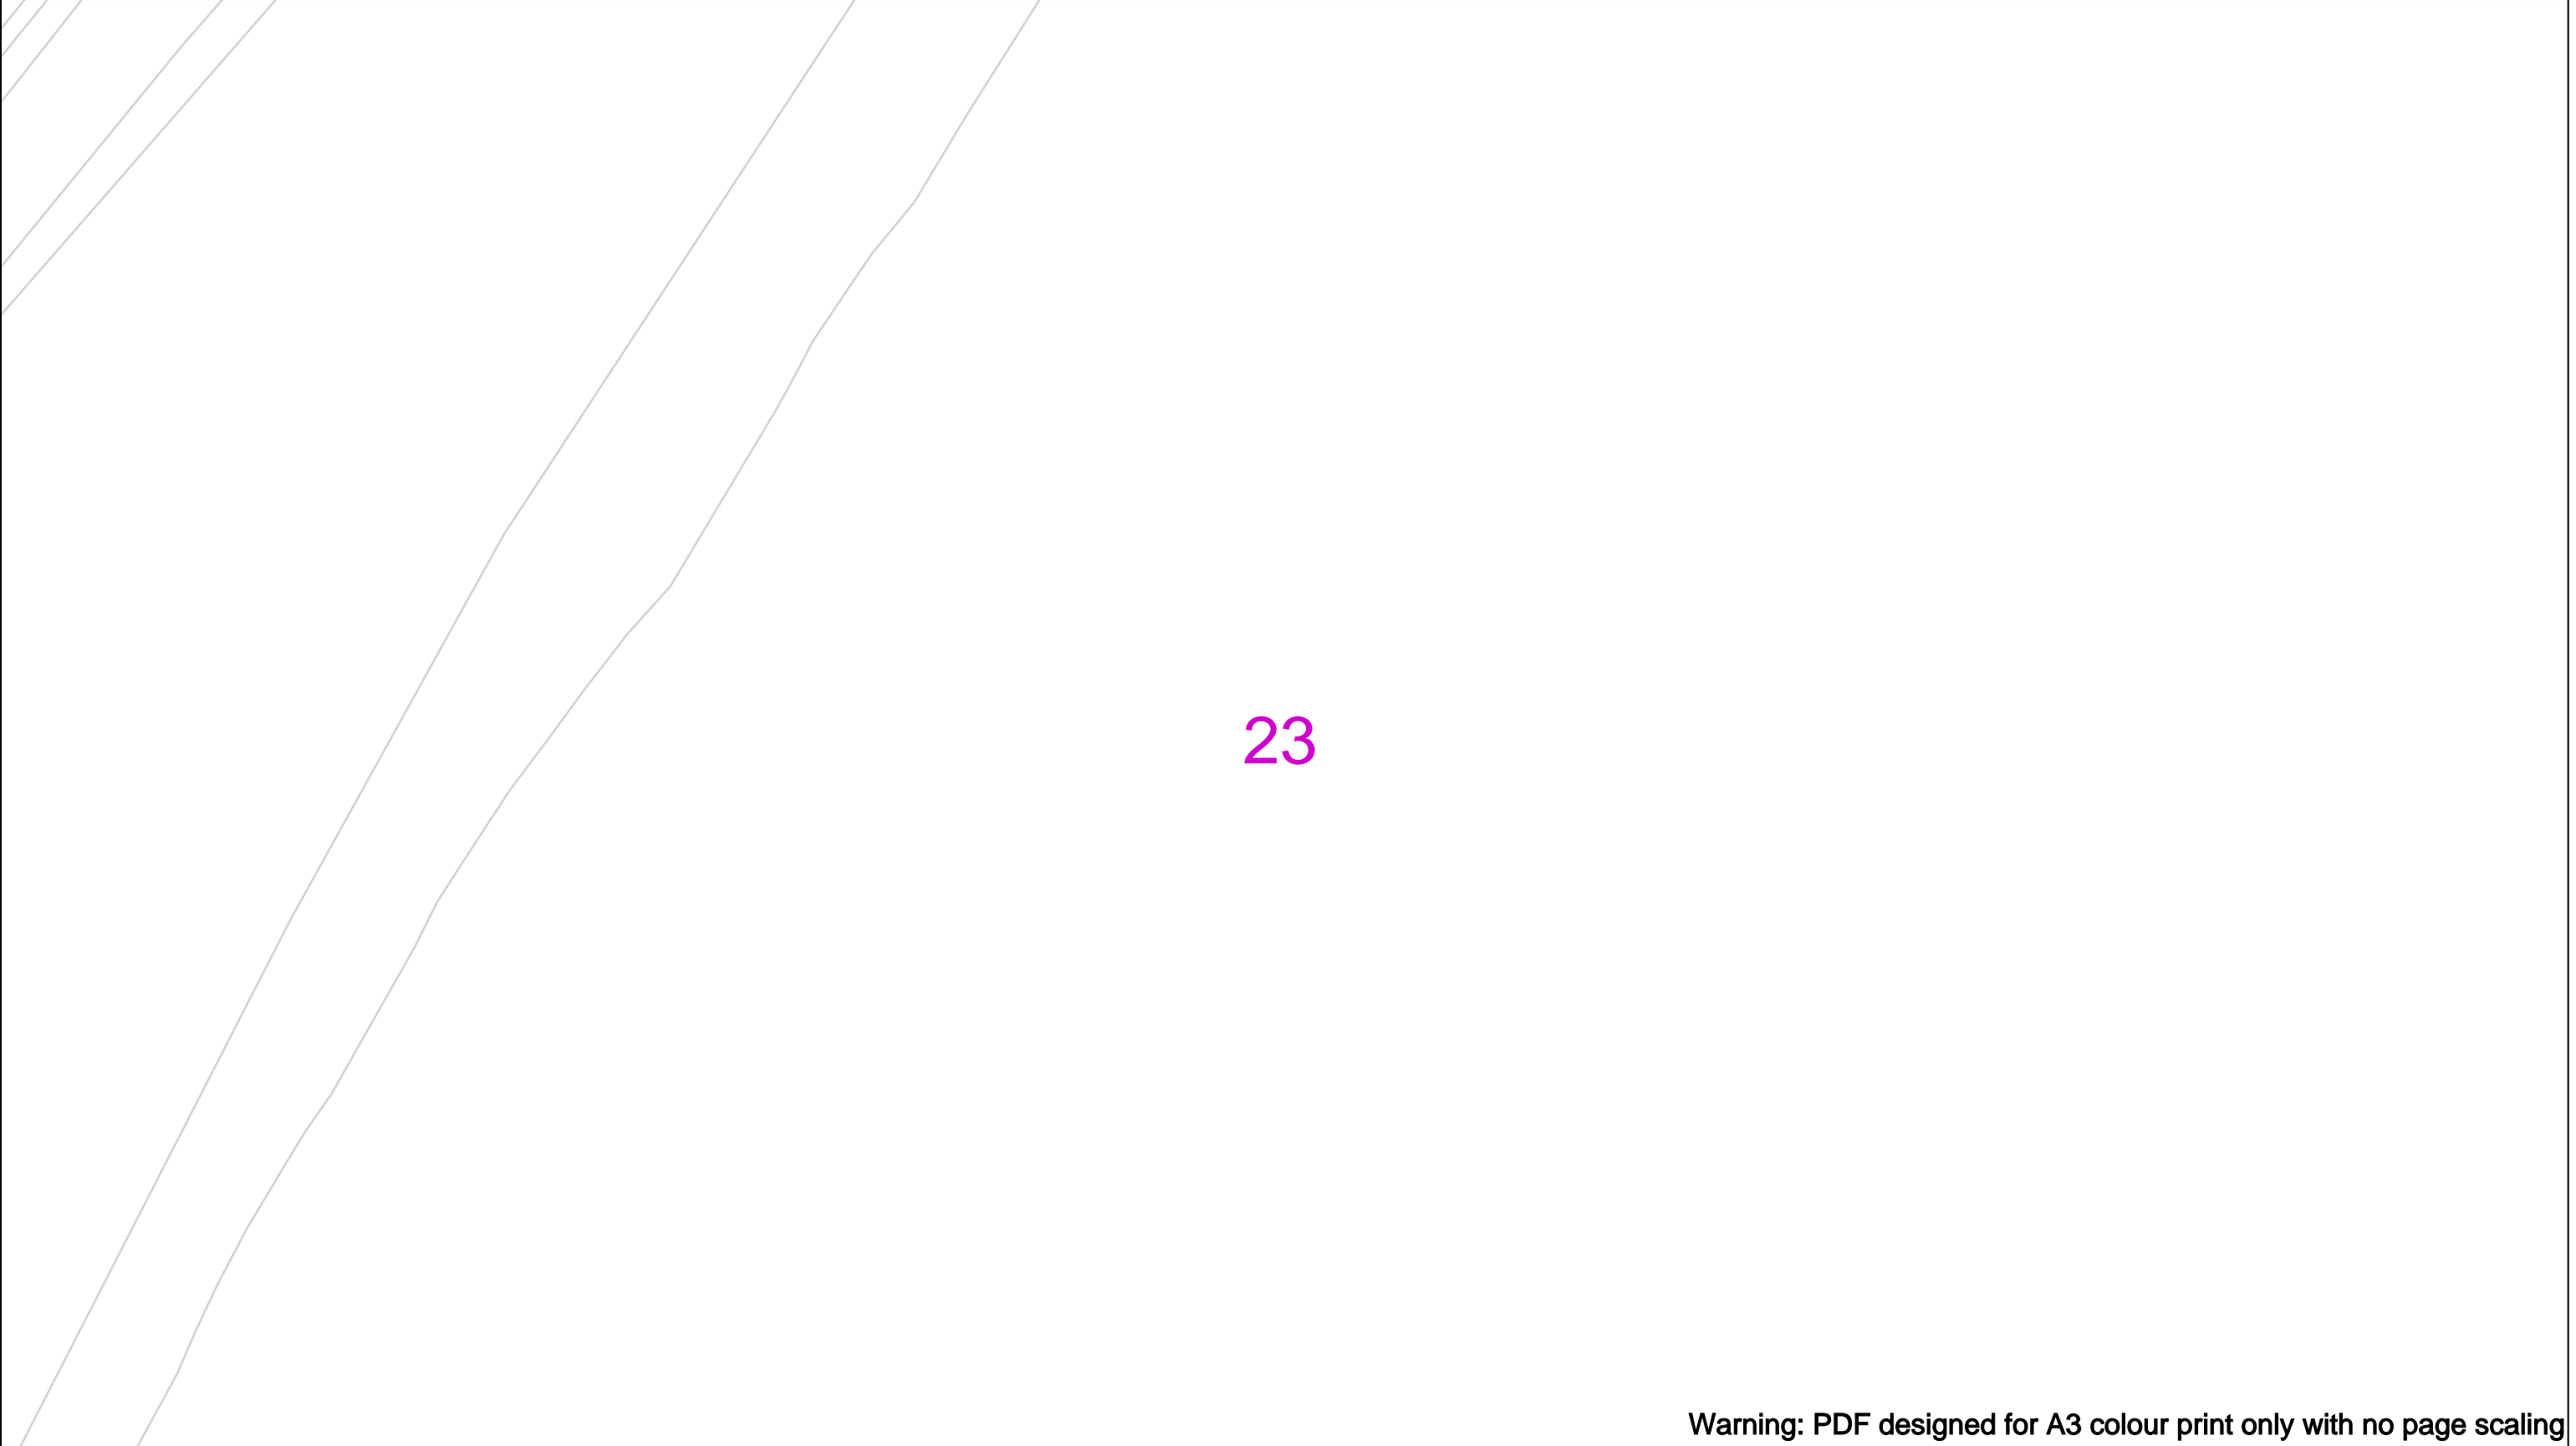

Warning: PDF designed for A3 colour print only with no page scaling

<div><div>Date Requested: 25/05/2023 Job Reference: 29617719 Site Location: 561764 196055 Requested by: Mrs Michelle Hawkett Your Scheme/Reference: 332410839 - Shenfield</div><div>Scale: 1:500 (When plotted at A3)</div></div>		<div>View extent: 200m, 115m</div> <div>IMPORTANT NOTICES</div> <div>This plan shows these pipes owned by Cadent Gas Limited in its role as a Licensed Gas Transporter (GT). Gas pipes owned by other GT's or otherwise privately owned may be present in this area. Information with regards to such pipes should be obtained from the relevant owners. The information shown on this plan is given without warranty, the accuracy thereof cannot be guaranteed. Service pipes, valves, syphons, stub connections etc. are not shown but their presence should be anticipated. No liability of any kind whatsoever is accepted by Cadent Gas Limited or their agents, servants or contractors for any errors or omission. Safe digging practices, in accordance with HS(G)47, must be used to verify and establish the actual position of mains, pipes, services and other apparatus on site before any mechanical plant is used. It is your responsibility to ensure that this information is provided to all persons (either direct labour or contractors) working for you on or near gas apparatus. The information included on this plan should not be referred to beyond a period of 28 days from the date of issue.</div>	<div>In case of an emergency call 0800 111 999</div> <div><div><div><div><div></div><div>50m</div></div><div>Dig Sites</div><div><div><div></div><div>LP Mains</div></div><div><div></div><div>MP Mains</div></div><div><div></div><div>IP Mains</div></div><div><div></div><div>LHP Mains</div></div></div><div>Area: <div></div> Line: <div></div></div><div><div><div></div><div>Valve</div></div><div><div></div><div>Depth of cover</div></div><div><div></div><div>Syphon</div></div><div><div></div><div>Diameter Change</div></div><div><div></div><div>Material Change</div></div><div><div></div><div>Out of Standard Service</div></div></div></div></div></div>	<div><div>Cadent</div><div>Your Gas Network</div></div>
<div>Crown Copyright © - This plan is reproduced from or based on the OS map by Cadent Gas Limited, with the sanction of the controller of HM Stationary Office. Crown Copyright Reserved. Ordnance Survey Licence number 100024886</div>				

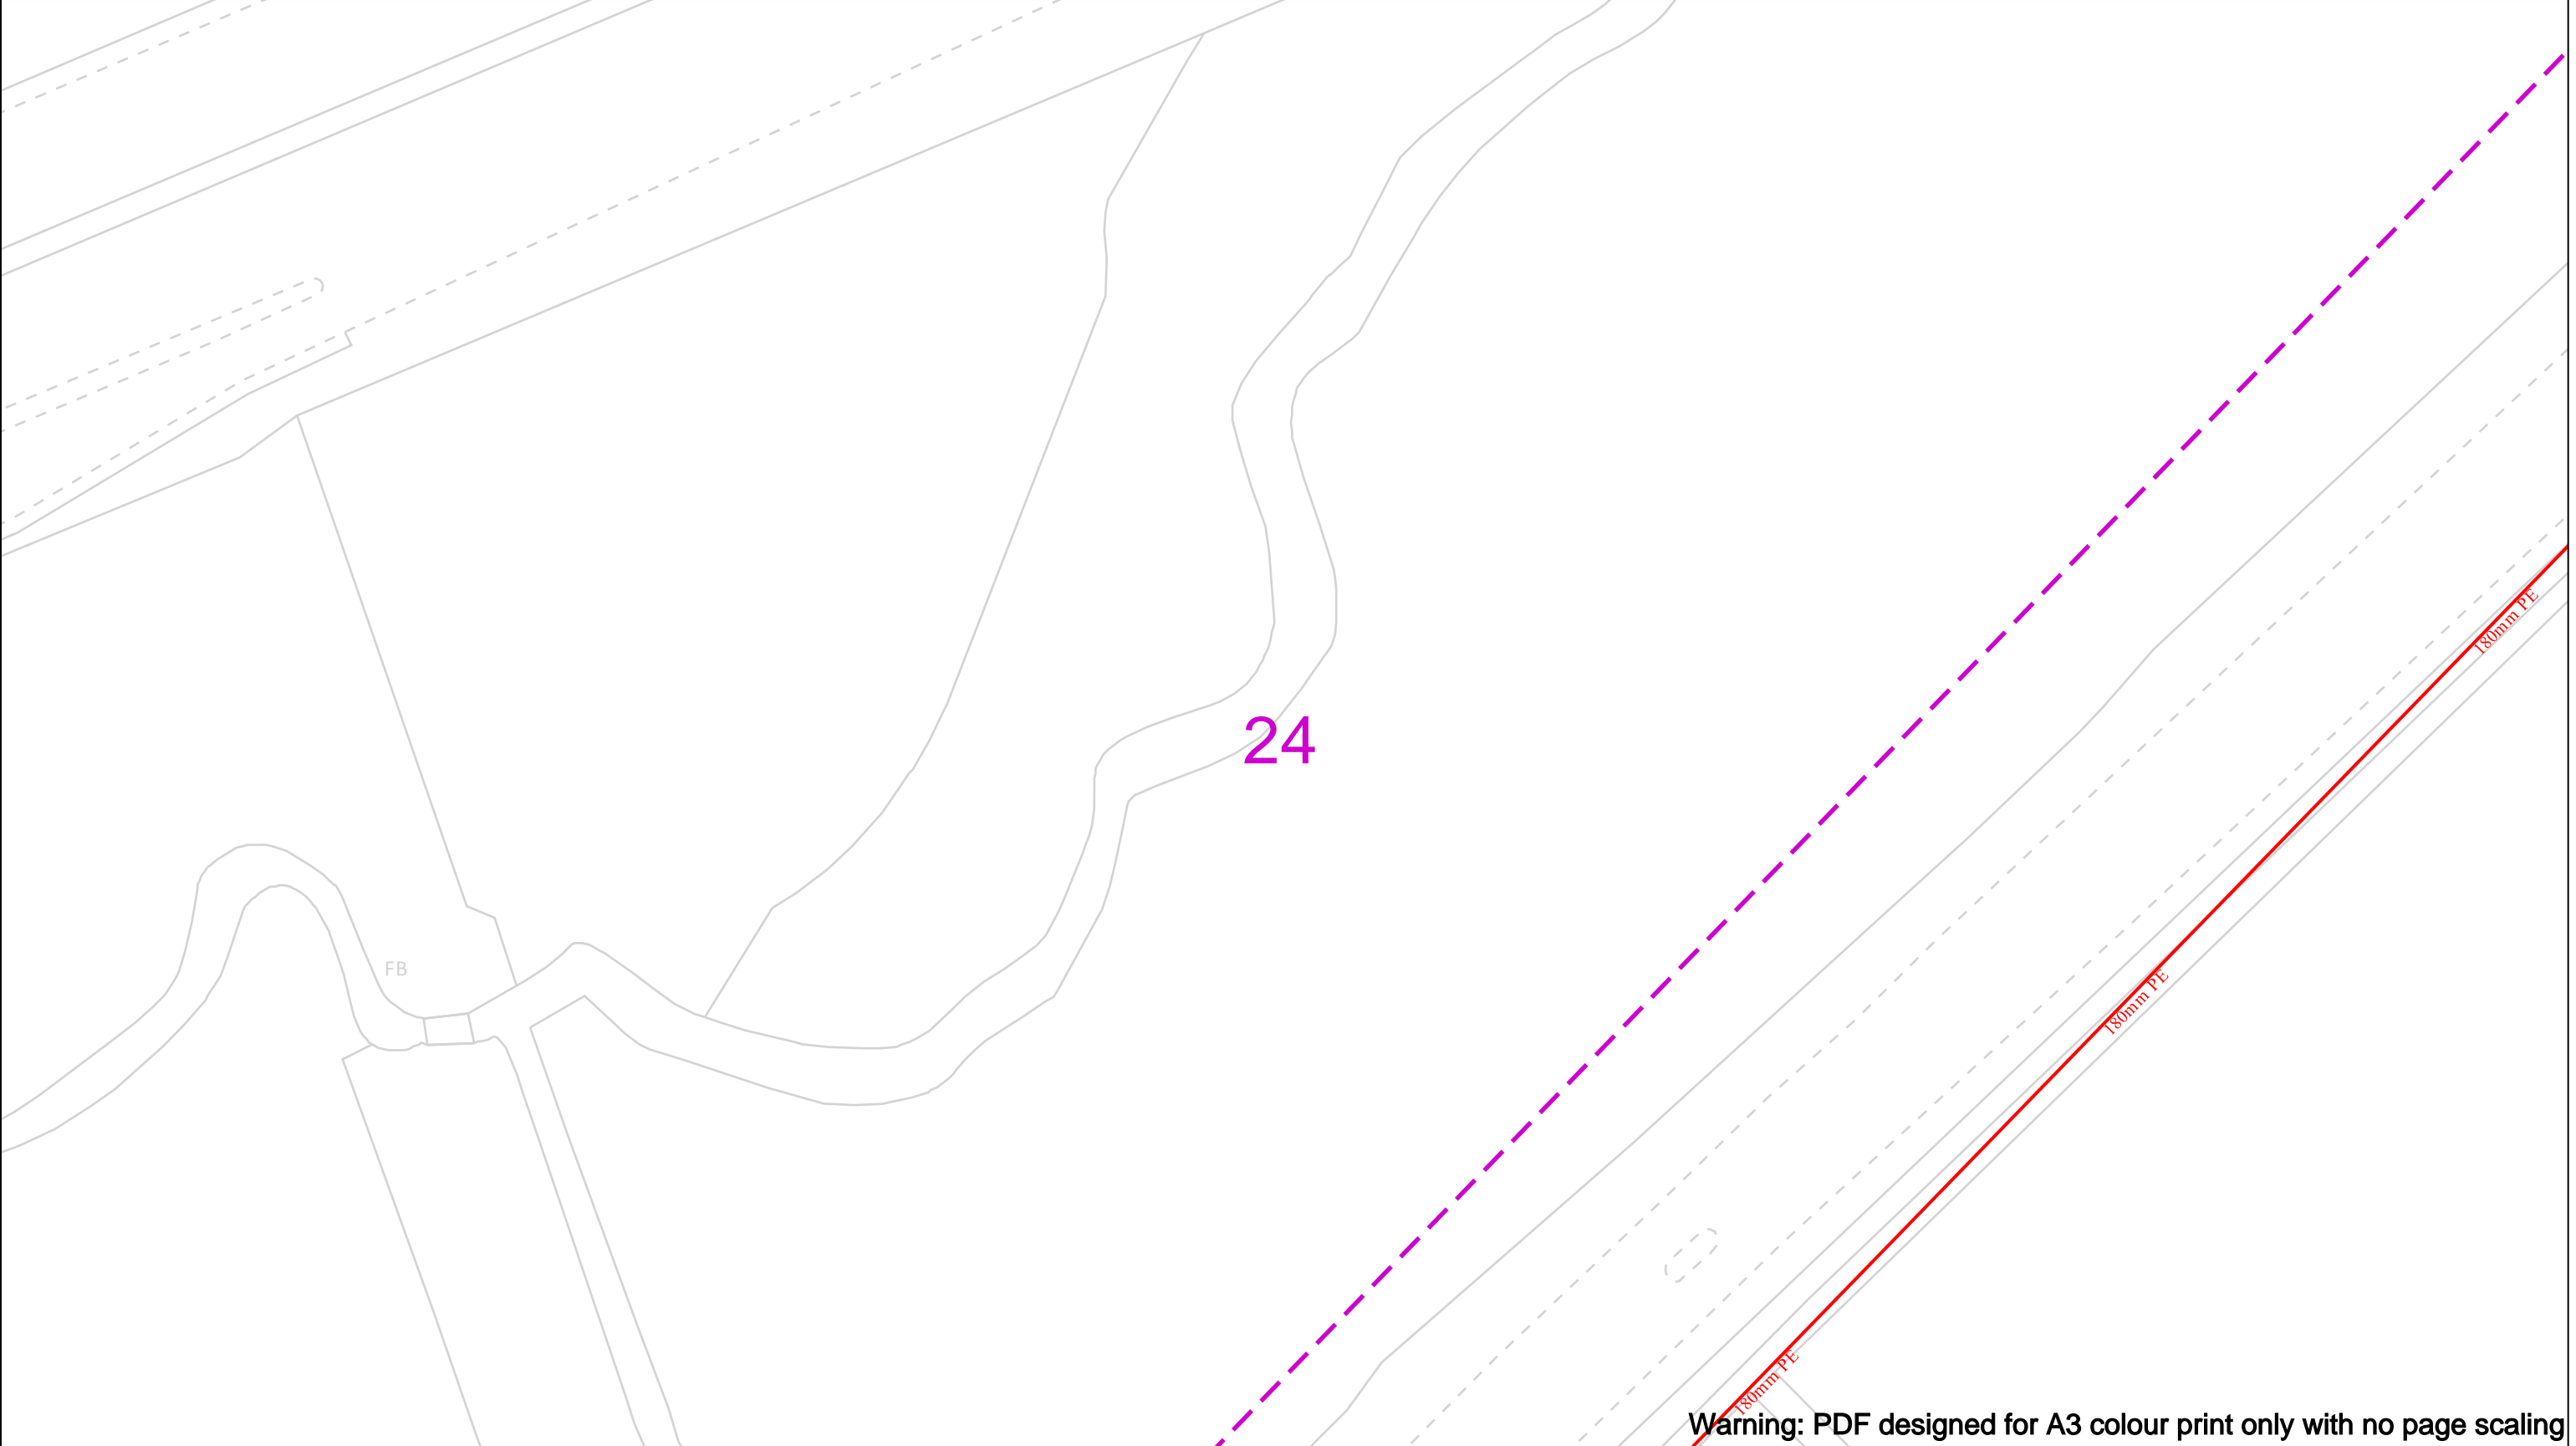



Warning: PDF designed for A3 colour print only with no page scaling

<div>Date Requested: 25/05/2023 Job Reference: 29617719 Site Location: 561764 196055 Requested by: Mrs Michelle Hawke Your Scheme/Reference: 332410839 Shenfield</div> <div>Scale: 1:500 (When plotted at A3)</div>		<div>View extent: 200m, 115m</div> <div>IMPORTANT NOTICES</div> <div>This plan shows these pipes owned by Cadent Gas Limited in its role as a Licensed Gas Transporter (GT). Gas pipes owned by other GT's or otherwise privately owned may be present in this area. Information with regards to such pipes should be obtained from the relevant owners. The information shown on this plan is given without warranty, the accuracy thereof cannot be guaranteed. Service pipes, valves, syphons, stub connections etc. are not shown but their presence should be anticipated. No liability of any kind whatsoever is accepted by Cadent Gas Limited or their agents, servants or contractors for any errors or omission. Safe digging practices, in accordance with HS(G)47, must be used to verify and establish the actual position of mains, pipes, services and other apparatus on site before any mechanical plant is used. It is your responsibility to ensure that this information is provided to all persons (either direct labour or contractors) working for you on or near gas apparatus. The information included on this plan should not be referred to beyond a period of 28 days from the date of issue.</div>	<div>In case of an emergency call 0800 111 999</div> <div><div><div><div><div></div><div></div></div><div>Dig Sites</div></div><div><div><div></div><div></div></div><div>LP Mains</div></div><div><div><div></div><div></div></div><div>MP Mains</div></div><div><div><div></div><div></div></div><div>IP Mains</div></div><div><div><div></div><div></div></div><div>LHP Mains</div></div></div><div><div><div></div><div></div></div><div>Area:</div></div><div><div><div></div><div></div></div><div>Line:</div></div></div> <div><div><div></div><div></div></div><div>Valve</div></div> <div><div><div></div><div></div></div><div>Depth of cover</div></div> <div><div><div></div><div></div></div><div>Syphon</div></div> <div><div><div></div><div></div></div><div>Diameter Change</div></div> <div><div><div></div><div></div></div><div>Material Change</div></div> <div><div><div></div><div></div></div><div>Out of Standard Service</div></div>
---	--	--	--


Cadent

Your Gas Network

Warning: PDF designed for A3 colour print only with no page scaling

	View extent: 200m, 115m	In case of an emergency call 0800 111 999		 Your Gas Network
Date Requested: 25/05/2023 Job Reference: 29617719 Site Location: 561764 196055 Requested by: Mrs Michelle Hawkett Your Scheme/Reference: 332410839 - Shenfield	IMPORTANT NOTICES This plan shows these pipes owned by Cadent Gas Limited in its role as a Licensed Gas Transporter (GT). Gas pipes owned by other GT's or otherwise privately owned may be present in this area. Information with regards to such pipes should be obtained from the relevant owners. The information shown on this plan is given without warranty, the accuracy thereof cannot be guaranteed. Service pipes, valves, syphons, stub connections etc. are not shown but their presence should be anticipated. No liability of any kind whatsoever is accepted by Cadent Gas Limited or their agents, servants or contractors for any errors or omission. Safe digging practices, in accordance with HS(G)47, must be used to verify and establish the actual position of mains, pipes, services and other apparatus on site before any mechanical plant is used. It is your responsibility to ensure that this information is provided to all persons (either direct labour or contractors) working for you on or near gas apparatus. The information included on this plan should not be referred to beyond a period of 28 days from the date of issue.	<div>50m</div> <div>Dig Sites <div><div><div></div></div><div></div><div></div><div></div></div><div>Area: <div></div> Line: <div></div></div><div><div><div></div></div> LP Mains <div></div> MP Mains <div></div> IP Mains <div></div> LHP Mains</div><div><div><div></div></div> Valve <div></div> Depth of cover <div></div> Syphon</div><div><div><div></div></div> Diameter Change <div></div> Material Change <div></div> Out of Standard Service</div></div>		
Scale: 1:500 (When plotted at A3)				

Crown Copyright © - This plan is reproduced from or based on the OS map by Cadent Gas Limited, with the sanction of the controller of HM Stationary Office. Crown Copyright Reserved. Ordnance Survey Licence number 100024886

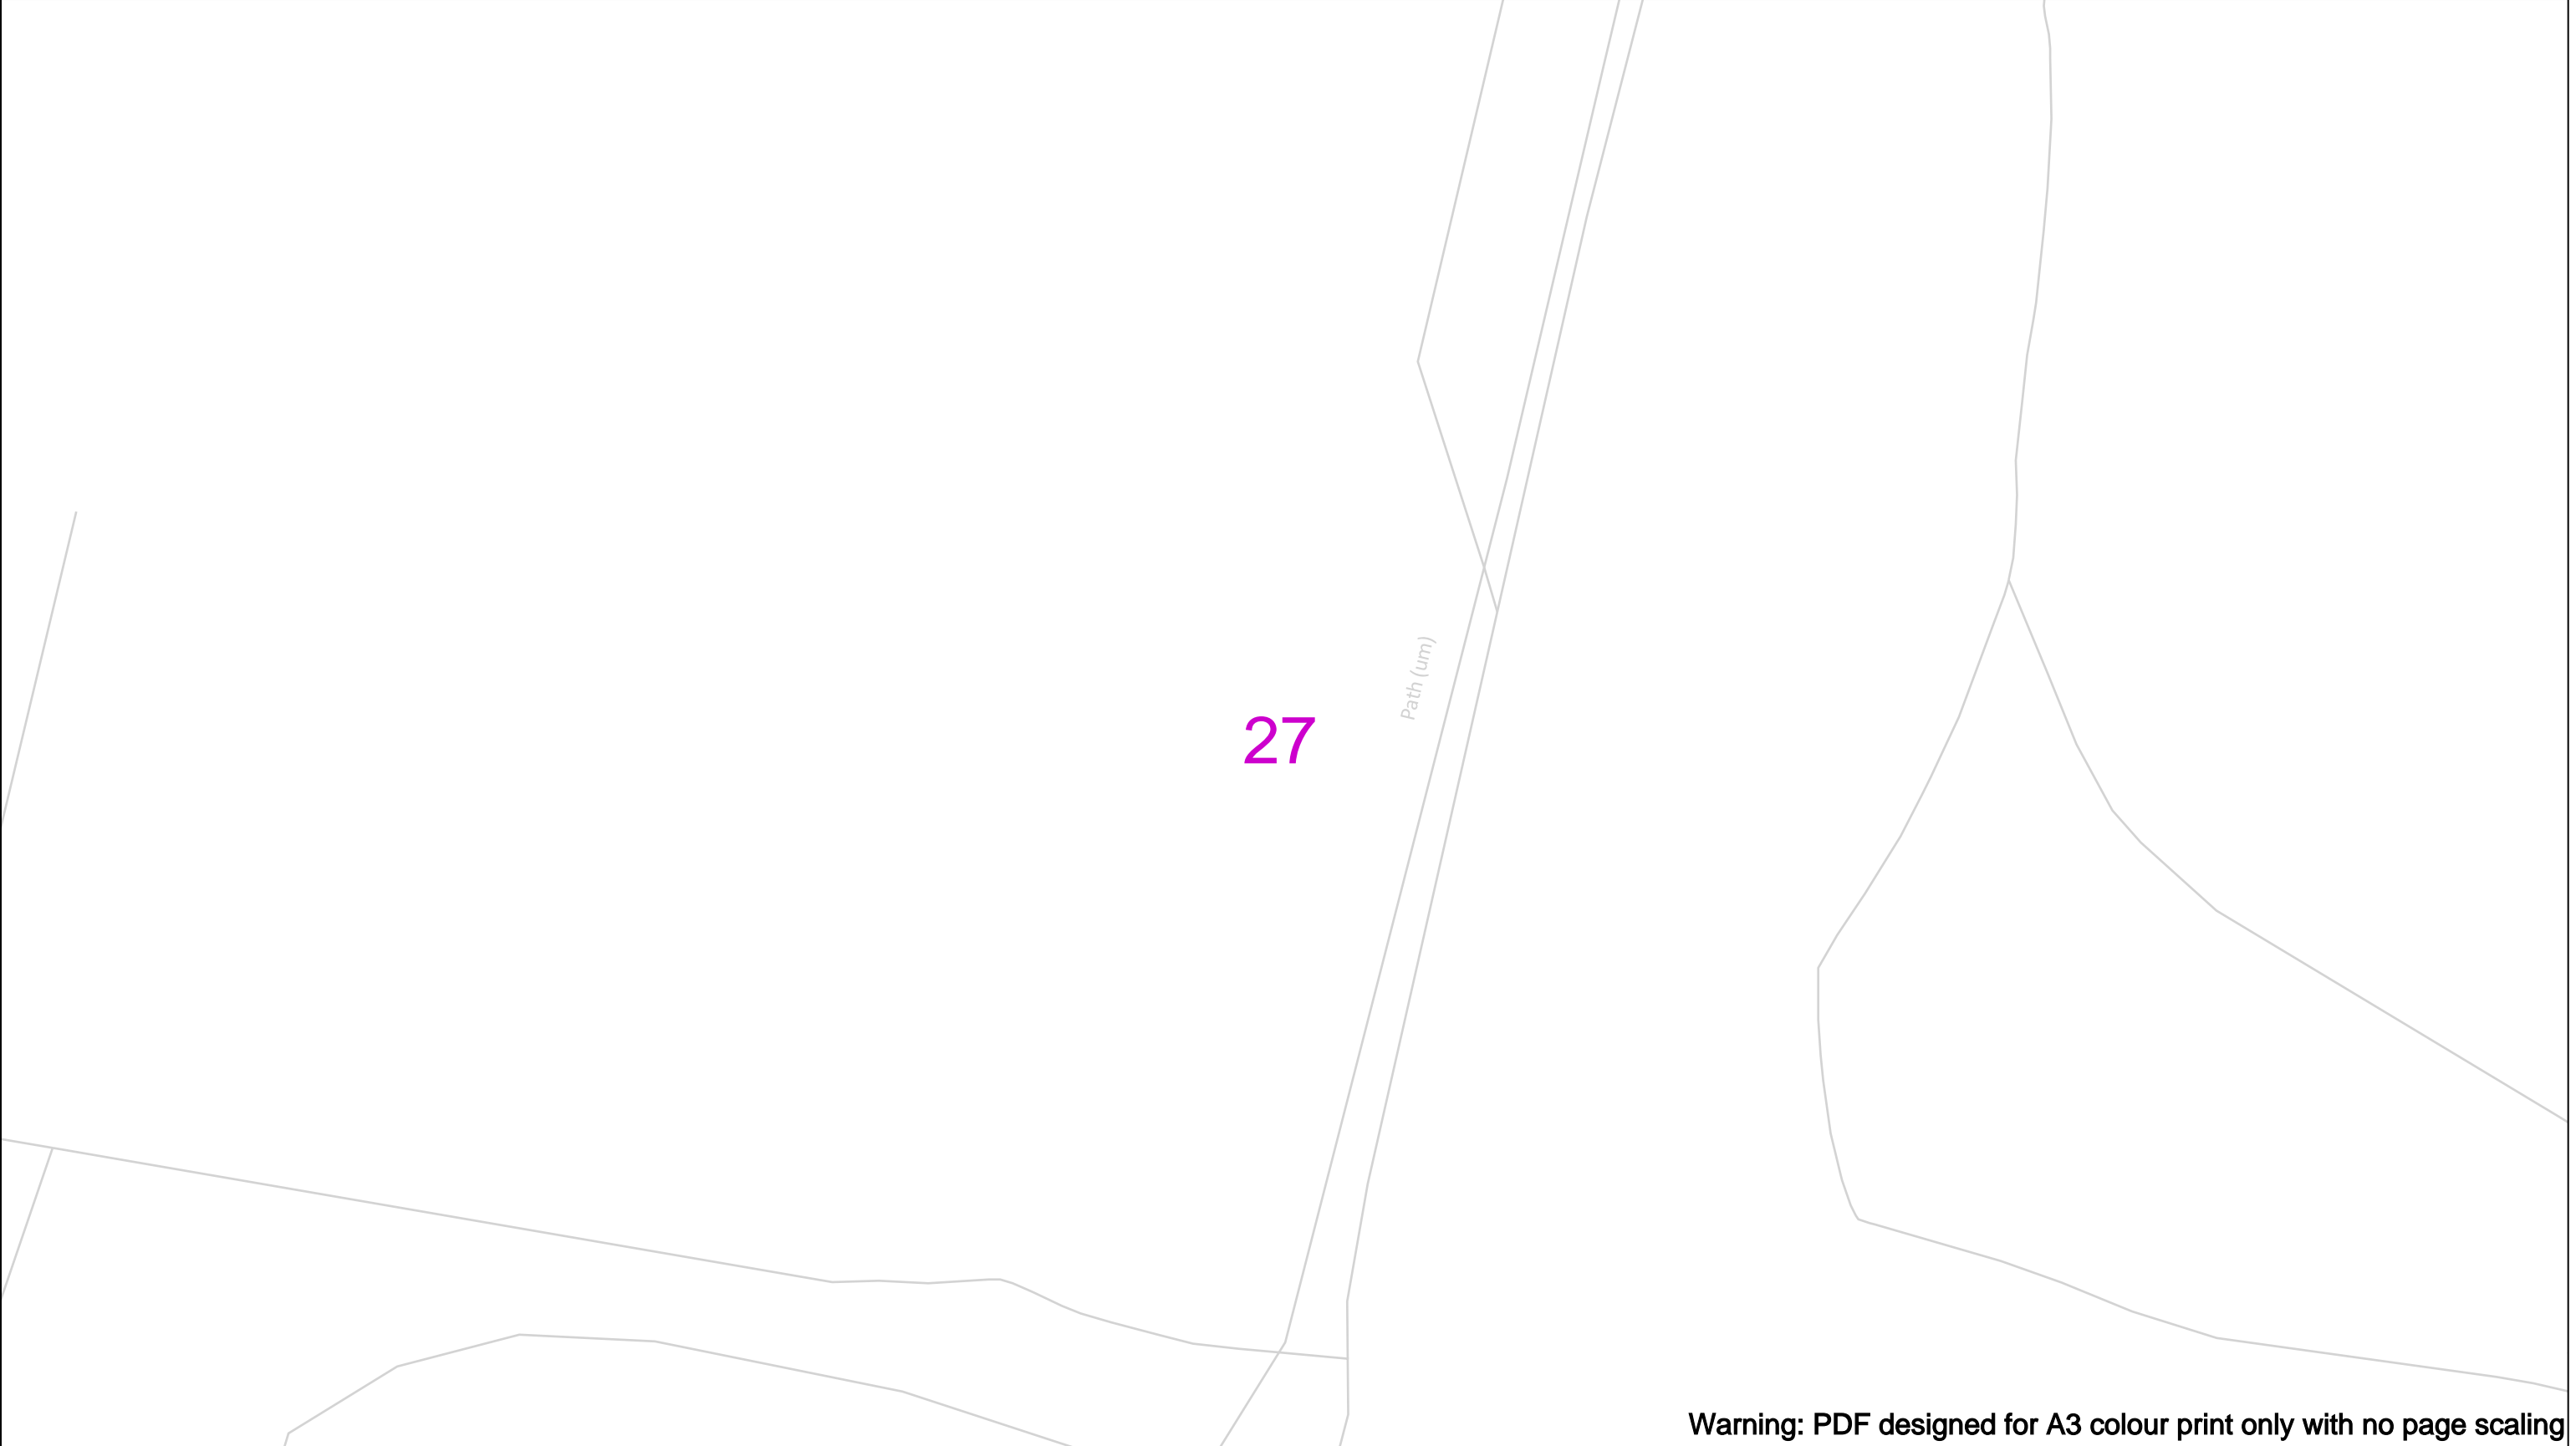


Warning: PDF designed for A3 colour print only with no page scaling

<div><div>Date Requested: 25/05/2023 Job Reference: 29617719 Site Location: 561764 196055 Requested by: Mrs Michelle Hawkett Your Scheme/Reference: 332410839 - Shenfield</div><div>Scale: 1:500 (When plotted at A3)</div></div>		<div>View extent: 200m, 115m</div> <div>IMPORTANT NOTICES</div> <div>This plan shows these pipes owned by Cadent Gas Limited in its role as a Licensed Gas Transporter (GT). Gas pipes owned by other GT's or otherwise privately owned may be present in this area. Information with regards to such pipes should be obtained from the relevant owners. The information shown on this plan is given without warranty, the accuracy thereof cannot be guaranteed. Service pipes, valves, syphons, stub connections etc. are not shown but their presence should be anticipated. No liability of any kind whatsoever is accepted by Cadent Gas Limited or their agents, servants or contractors for any errors or omission. Safe digging practices, in accordance with HS(G)47, must be used to verify and establish the actual position of mains, pipes, services and other apparatus on site before any mechanical plant is used. It is your responsibility to ensure that this information is provided to all persons (either direct labour or contractors) working for you on or near gas apparatus. The information included on this plan should not be referred to beyond a period of 28 days from the date of issue.</div>	<div>In case of an emergency call 0800 111 999</div> <div><div><div><div><div></div><div></div></div><div>Dig Sites</div></div><div><div><div></div><div></div></div><div>Area: <div></div></div></div><div><div><div></div><div></div></div><div>Line: <div></div></div></div><div><div><div></div><div></div></div><div>LP Mains</div></div><div><div><div></div><div></div></div><div>MP Mains</div></div><div><div><div></div><div></div></div><div>IP Mains</div></div><div><div><div></div><div></div></div><div>LHP Mains</div></div></div><div><div><div></div><div></div></div><div>Valve</div></div><div><div><div></div><div></div></div><div>Depth of cover</div></div><div><div><div></div><div></div></div><div>Syphon</div></div><div><div><div></div><div></div></div><div>Diameter Change</div></div><div><div><div></div><div></div></div><div>Material Change</div></div><div><div><div></div><div></div></div><div>Out of Standard Service</div></div></div>
---	--	--	--



Cadent

Your Gas Network

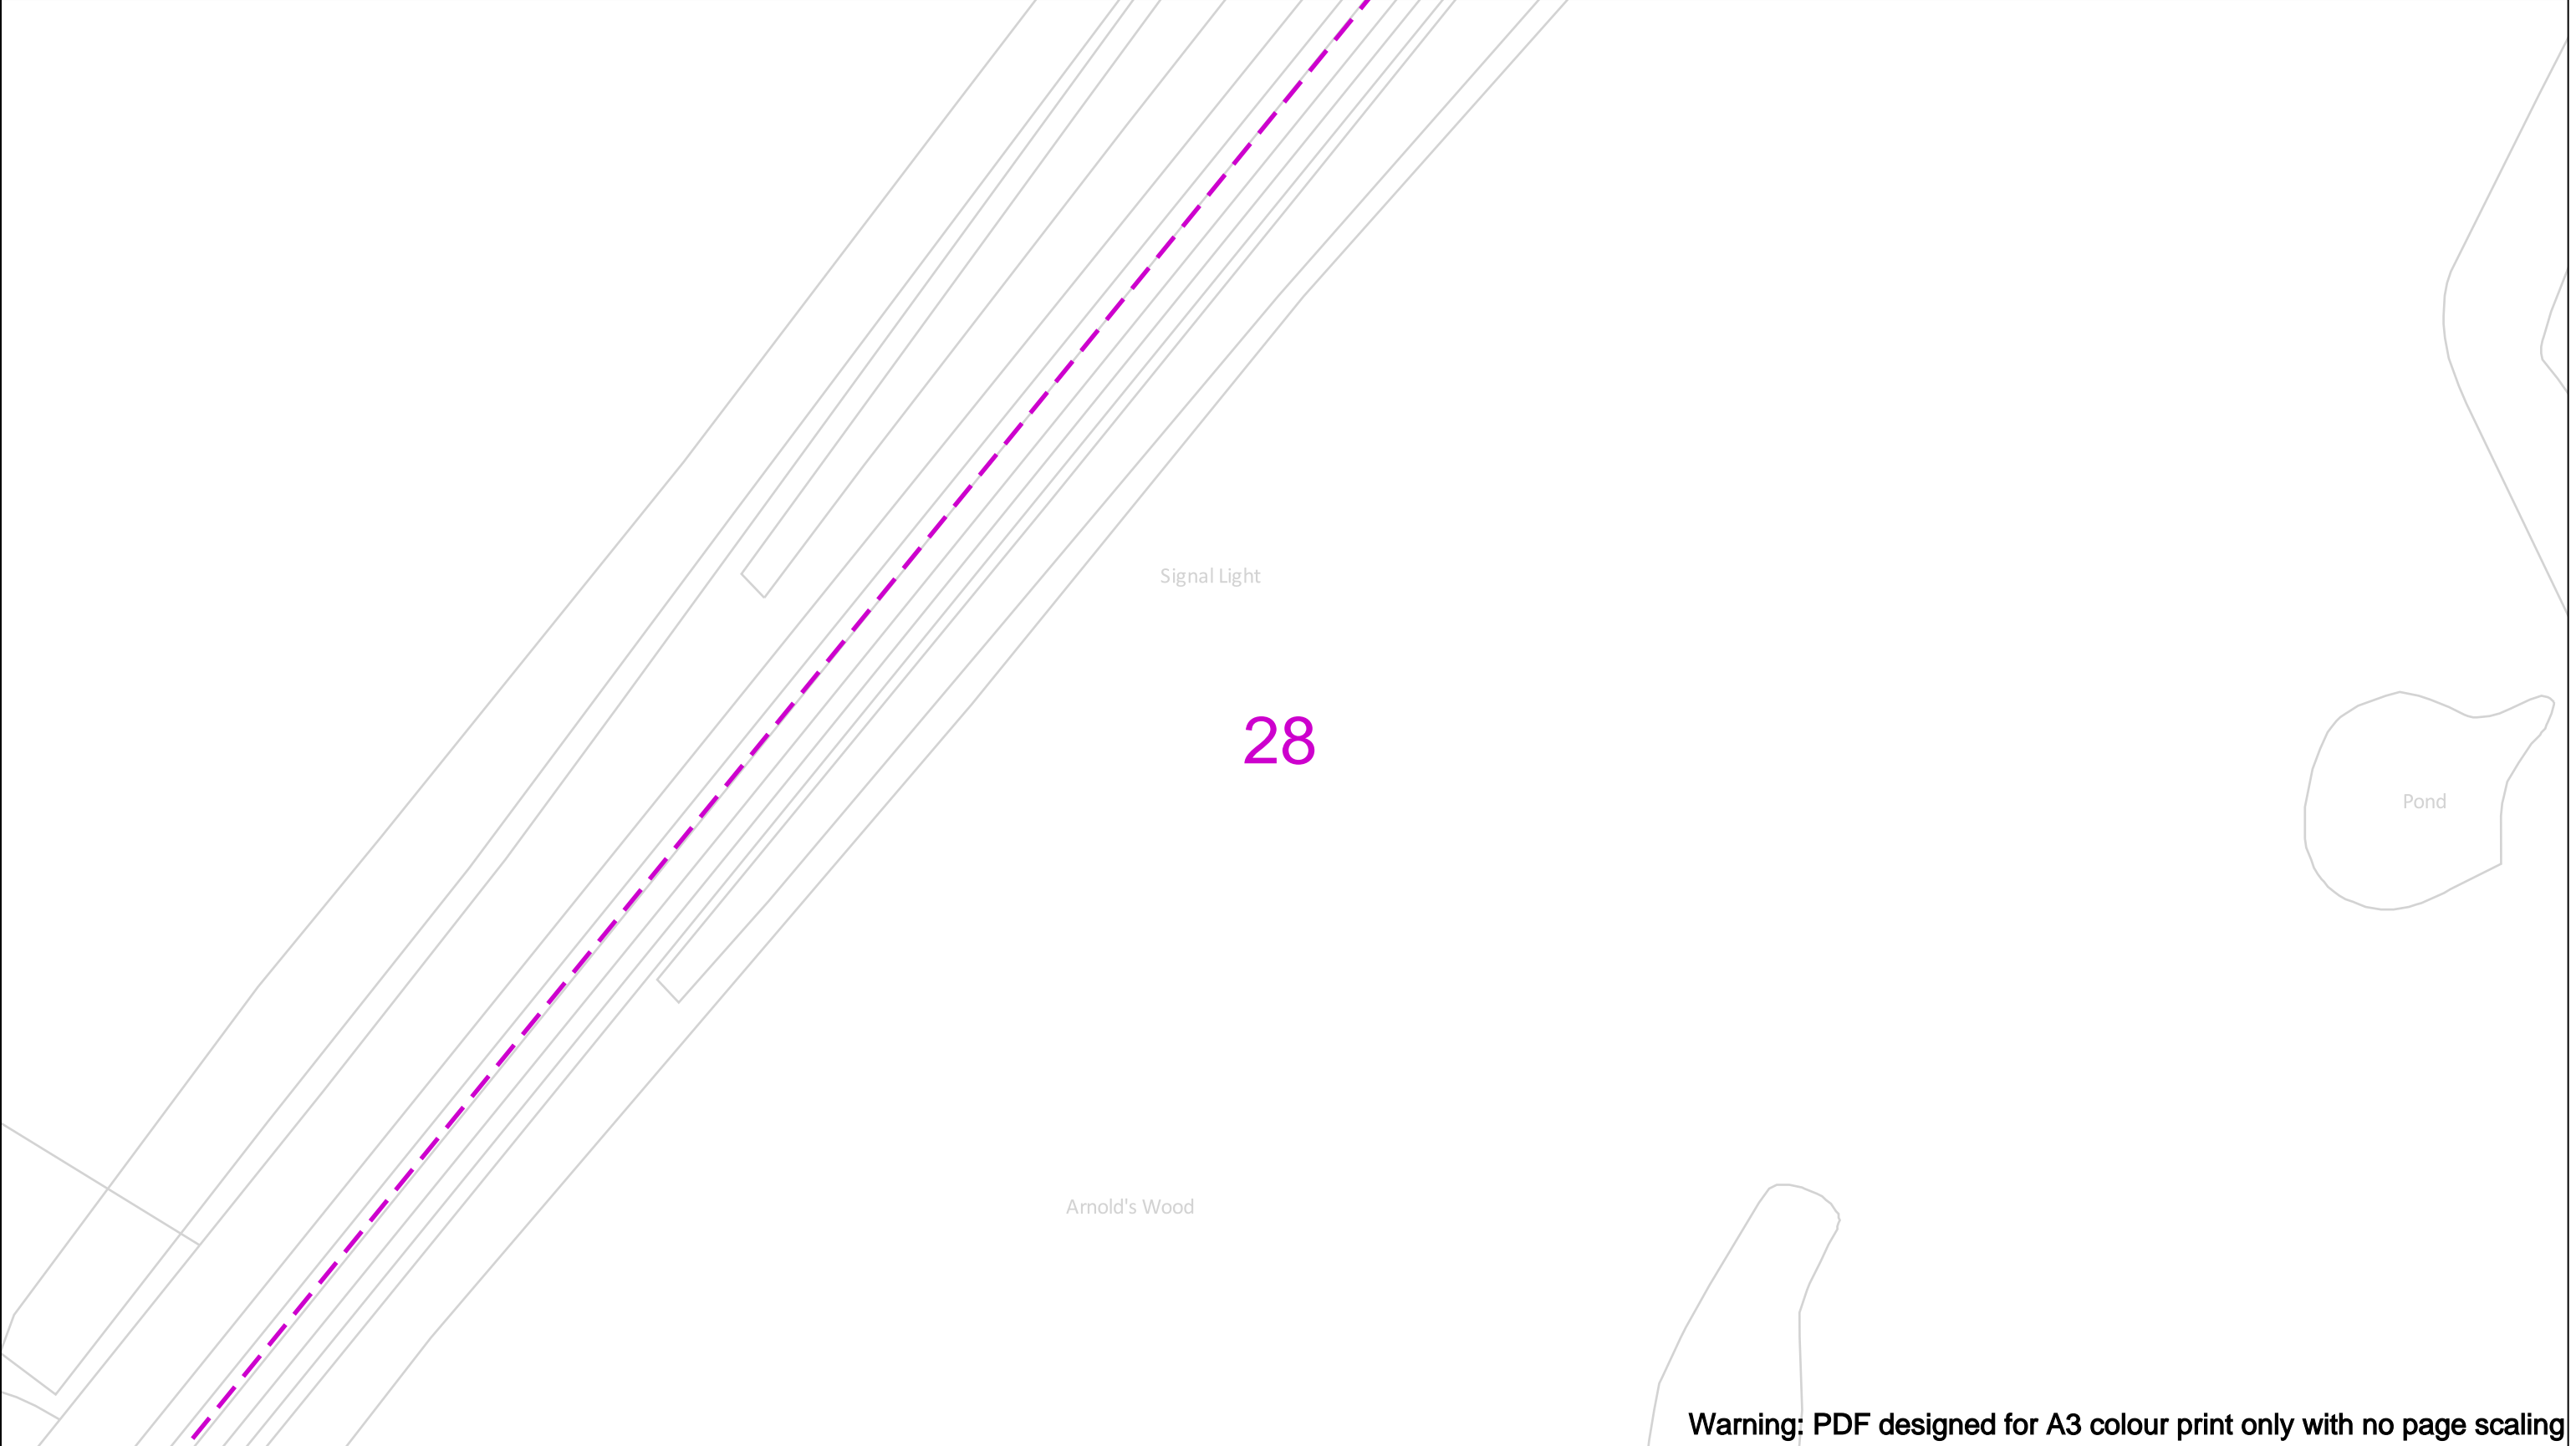
Crown Copyright © - This plan is reproduced from or based on the OS map by Cadent Gas Limited, with the sanction of the controller of HM Stationary Office. Crown Copyright Reserved. Ordnance Survey Licence number 100024886



Warning: PDF designed for A3 colour print only with no page scaling


	View extent: 200m, 115m	In case of an emergency call 0800 111 999		 Your Gas Network
Date Requested: 25/05/2023 Job Reference: 29617719 Site Location: 561764 196055 Requested by: Mrs Michelle Hawkett Your Scheme/Reference: 332410839 - Shenfield	IMPORTANT NOTICES This plan shows these pipes owned by Cadent Gas Limited in its role as a Licensed Gas Transporter (GT). Gas pipes owned by other GT's or otherwise privately owned may be present in this area. Information with regards to such pipes should be obtained from the relevant owners. The information shown on this plan is given without warranty, the accuracy thereof cannot be guaranteed. Service pipes, valves, syphons, stub connections etc. are not shown but their presence should be anticipated. No liability of any kind whatsoever is accepted by Cadent Gas Limited or their agents, servants or contractors for any errors or omission. Safe digging practices, in accordance with HS(G)47, must be used to verify and establish the actual position of mains, pipes, services and other apparatus on site before any mechanical plant is used. It is your responsibility to ensure that this information is provided to all persons (either direct labour or contractors) working for you on or near gas apparatus. The information included on this plan should not be referred to beyond a period of 28 days from the date of issue.	 Dig Sites <div><div></div> LP Mains</div> <div><div></div> MP Mains</div> <div><div></div> IP Mains</div> <div><div></div> LHP Mains</div> <div>Area: <div></div> Line: <div></div></div> <div><div>Valve</div><div>Depth of cover</div><div>Syphon</div><div>Diameter Change</div><div>Material Change</div><div>Out of Standard Service</div></div>		
Scale: 1:500 (When plotted at A3)				

Crown Copyright © - This plan is reproduced from or based on the OS map by Cadent Gas Limited, with the sanction of the controller of HM Stationary Office. Crown Copyright Reserved. Ordnance Survey Licence number 100024886

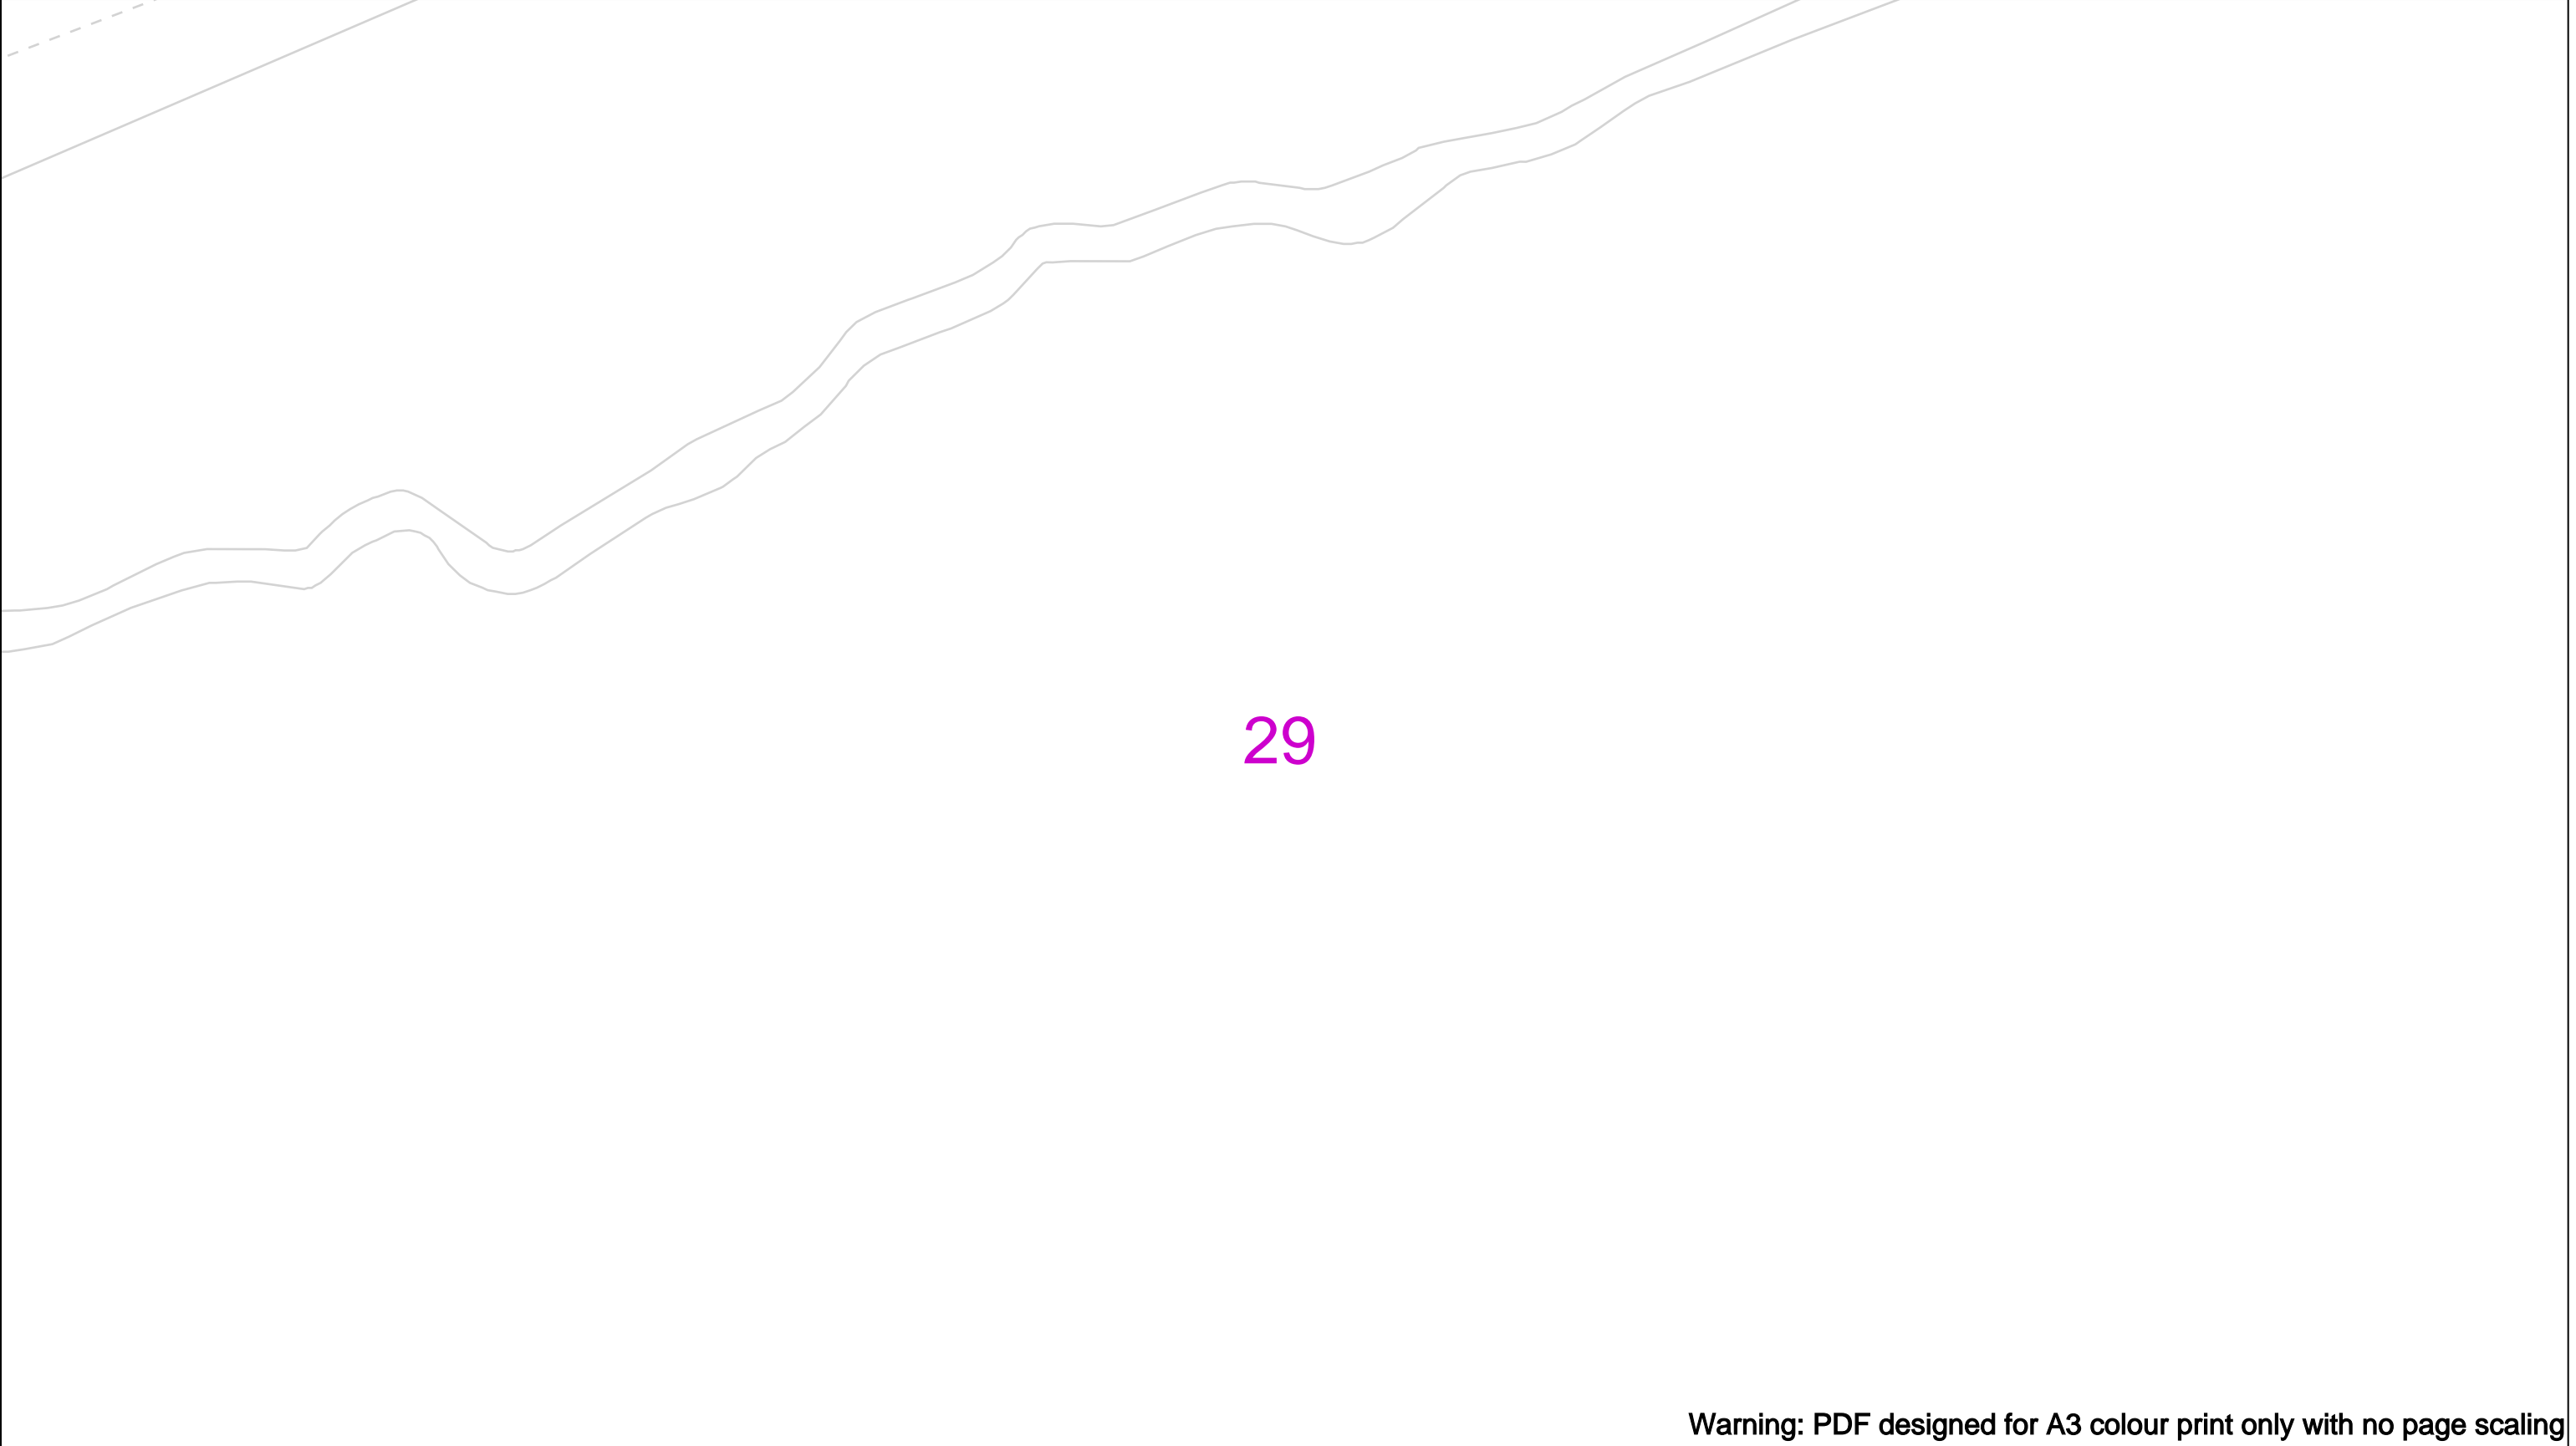





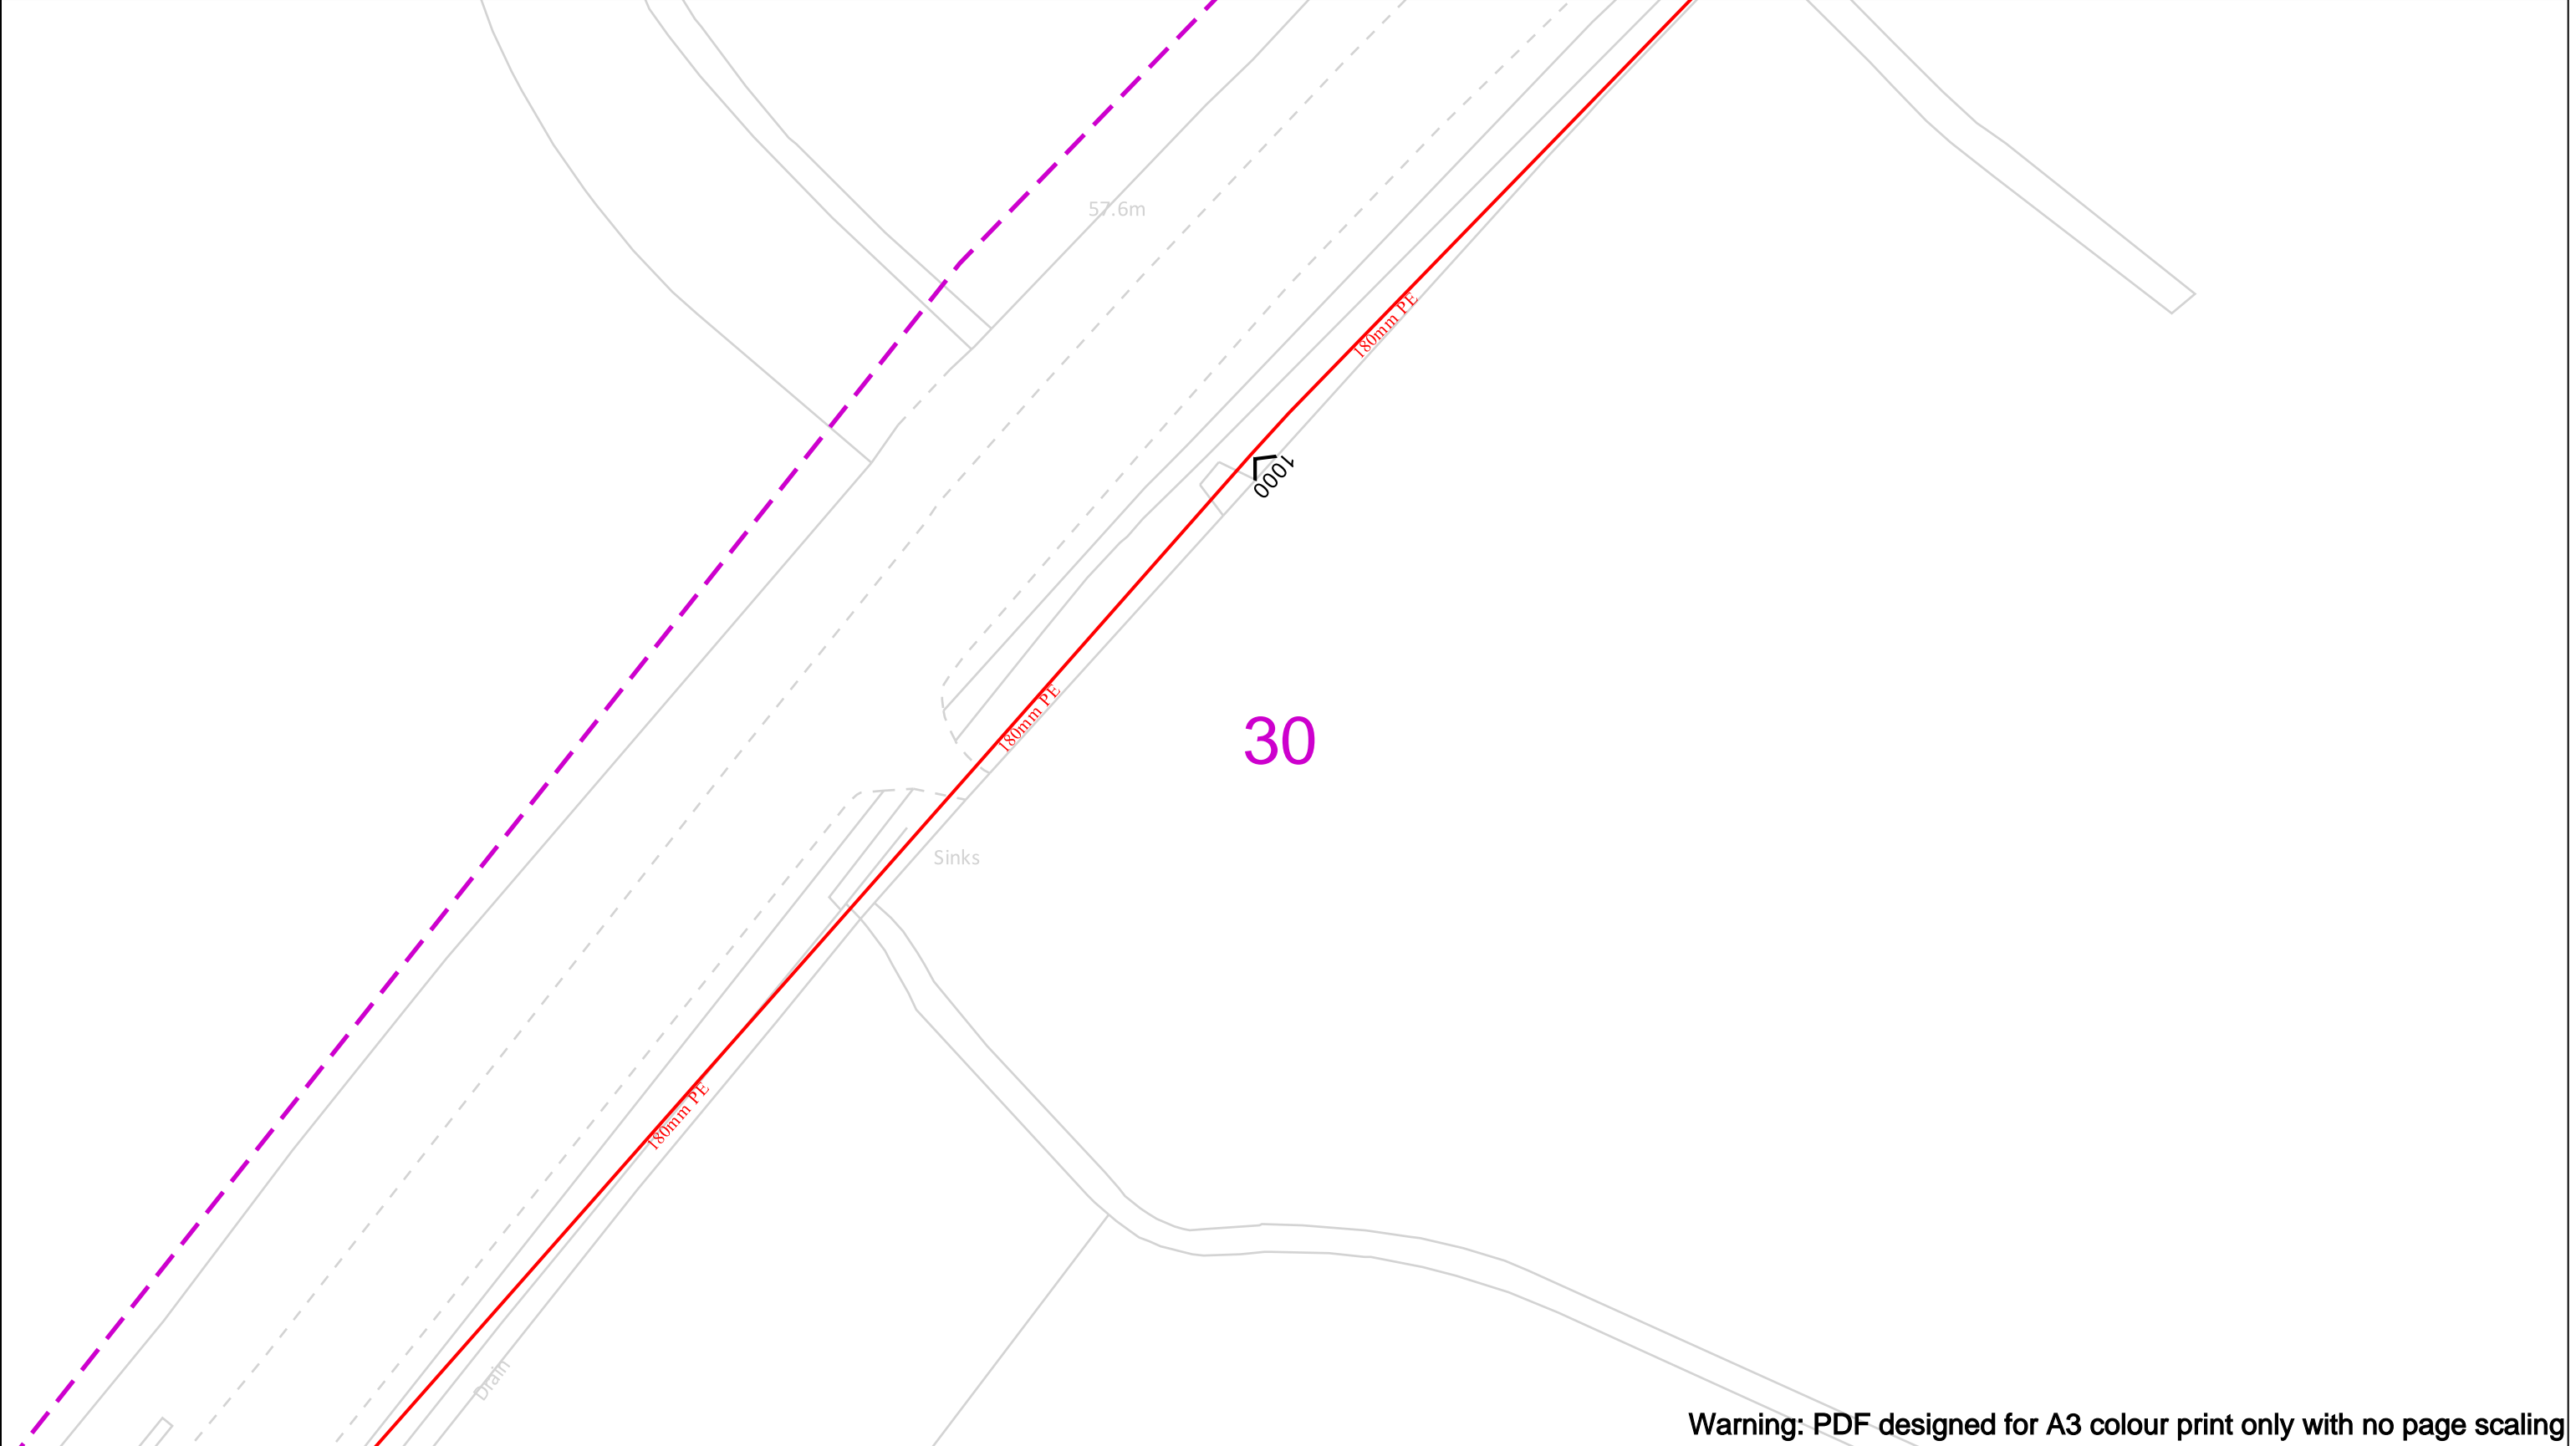










Warning: PDF designed for A3 colour print only with no page scaling

	View extent: 200m, 115m	In case of an emergency call 0800 111 999		
Date Requested: 25/05/2023 Job Reference: 29617719 Site Location: 561764 196055 Requested by: Mrs Michelle Hawke Your Scheme/Reference: 332410839 - Shenfield	<p>IMPORTANT NOTICES</p> <p>This plan shows these pipes owned by Cadent Gas Limited in its role as a Licensed Gas Transporter (GT). Gas pipes owned by other GT's or otherwise privately owned may be present in this area. Information with regards to such pipes should be obtained from the relevant owners. The information shown on this plan is given without warranty, the accuracy thereof cannot be guaranteed. Service pipes, valves, syphons, stub connections etc. are not shown but their presence should be anticipated. No liability of any kind whatsoever is accepted by Cadent Gas Limited or their agents, servants or contractors for any errors or omission. Safe digging practices, in accordance with HS(G)47, must be used to verify and establish the actual position of mains, pipes, services and other apparatus on site before any mechanical plant is used. It is your responsibility to ensure that this information is provided to all persons (either direct labour or contractors) working for you on or near gas apparatus. The information included on this plan should not be referred to beyond a period of 28 days from the date of issue.</p>	<div><div><div><div><div></div><div></div></div><div><div></div><div></div></div><div><div></div><div></div></div><div><div></div><div></div></div></div><div>Dig Sites</div></div><div><div><div></div><div></div></div><div><div></div><div></div></div><div><div></div><div></div></div><div><div></div><div></div></div></div><div>Area: <div></div> Line: <div></div></div><div><div><div></div><div></div></div><div><div></div><div></div></div><div><div></div><div></div></div><div><div></div><div></div></div></div><div>Valve</div><div>Depth of cover</div><div>Syphon</div></div> <div><div><div></div><div></div></div><div><div></div><div></div></div><div><div></div><div></div></div></div> <div>Diameter Change</div> <div>Material Change</div> <div>Out of Standard Service</div>		







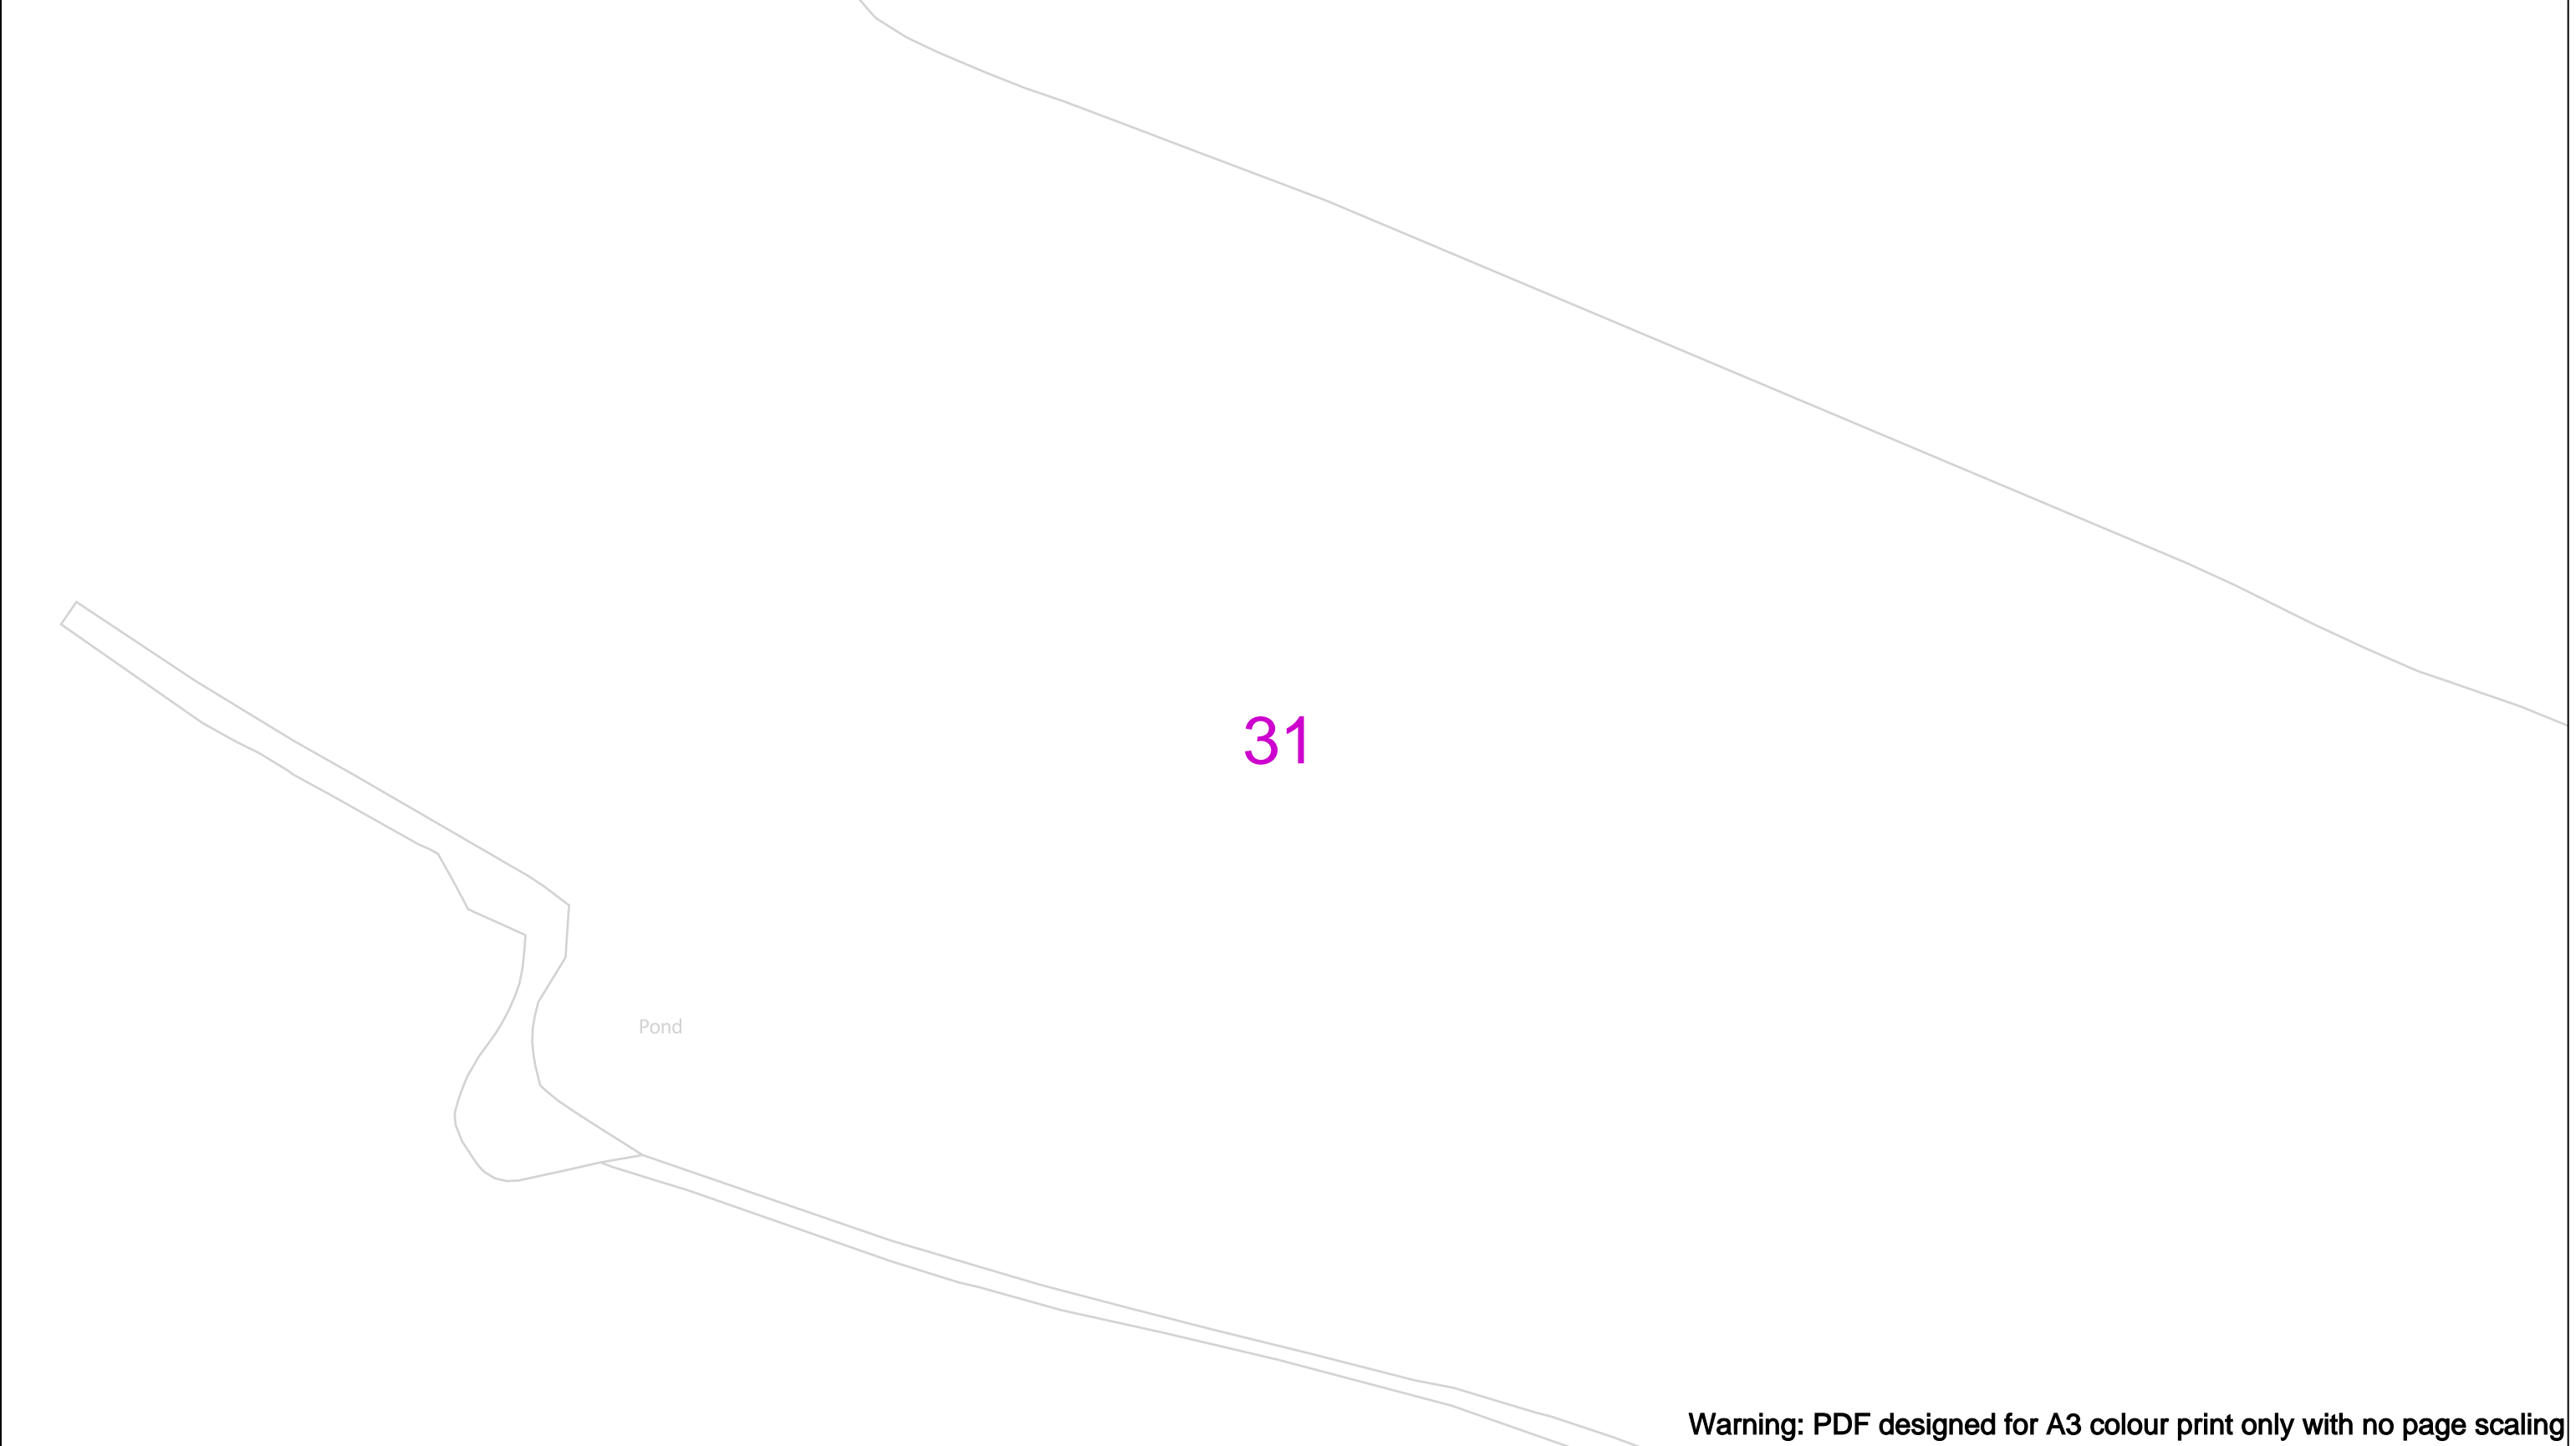



























Warning: PDF designed for A3 colour print only with no page scaling

	View extent: 200m, 115m	In case of an emergency call 0800 111 999		<div data-bbox="2415 1724 2896 1927"><p>Your Gas Network</p></div>
<p>Date Requested: 25/05/2023 Job Reference: 29617719 Site Location: 561764 196055 Requested by: Mrs Michelle Hawkett Your Scheme/Reference: 332410839 - Shenfield</p> <p>Scale: 1:500 (When plotted at A3)</p>	<p>IMPORTANT NOTICES</p> <p>This plan shows these pipes owned by Cadent Gas Limited in its role as a Licensed Gas Transporter (GT). Gas pipes owned by other GT's or otherwise privately owned may be present in this area. Information with regards to such pipes should be obtained from the relevant owners. The information shown on this plan is given without warranty, the accuracy thereof cannot be guaranteed. Service pipes, valves, syphons, stub connections etc. are not shown but their presence should be anticipated. No liability of any kind whatsoever is accepted by Cadent Gas Limited or their agents, servants or contractors for any errors or omission. Safe digging practices, in accordance with HS(G)47, must be used to verify and establish the actual position of mains, pipes, services and other apparatus on site before any mechanical plant is used. It is your responsibility to ensure that this information is provided to all persons (either direct labour or contractors) working for you on or near gas apparatus. The information included on this plan should not be referred to beyond a period of 28 days from the date of issue.</p>	<div data-bbox="1163 1724 1929 1759">50m</div> <div data-bbox="1205 1780 1291 1812">Dig Sites</div> <div data-bbox="1513 1787 1852 1818">Area:  Line: </div> <div data-bbox="1255 1856 1537 1969"> LP Mains  MP Mains  IP Mains  LHP Mains</div> <div data-bbox="1869 1852 2050 2001"> Valve  Depth of cover  Syphon</div> <div data-bbox="2110 1848 2353 2007"> Diameter Change  Material Change  Out of Standard Service</div>		
Crown Copyright © - This plan is reproduced from or based on the OS map by Cadent Gas Limited, with the sanction of the controller of HM Stationary Office. Crown Copyright Reserved. Ordnance Survey Licence number 100024886				



Warning: PDF designed for A3 colour print only with no page scaling

	View extent: 200m, 115m	In case of an emergency call 0800 111 999		 Cadent Your Gas Network																								
Date Requested: 25/05/2023 Job Reference: 29617719 Site Location: 561764 196055 Requested by: Mrs Michelle Hawke Your Scheme/Reference: 332410839 - Shenfield	IMPORTANT NOTICES This plan shows these pipes owned by Cadent Gas Limited in its role as a Licensed Gas Transporter (GT). Gas pipes owned by other GT's or otherwise privately owned may be present in this area. Information with regards to such pipes should be obtained from the relevant owners. The information shown on this plan is given without warranty, the accuracy thereof cannot be guaranteed. Service pipes, valves, syphons, stub connections etc. are not shown but their presence should be anticipated. No liability of any kind whatsoever is accepted by Cadent Gas Limited or their agents, servants or contractors for any errors or omission. Safe digging practices, in accordance with HS(G)47, must be used to verify and establish the actual position of mains, pipes, services and other apparatus on site before any mechanical plant is used. It is your responsibility to ensure that this information is provided to all persons (either direct labour or contractors) working for you on or near gas apparatus. The information included on this plan should not be referred to beyond a period of 28 days from the date of issue.	 Dig Sites <table><tr><td></td><td>LP Mains</td><td></td><td>Valve</td><td></td><td>Diameter Change</td></tr><tr><td></td><td>MP Mains</td><td></td><td>Depth of cover</td><td></td><td>Material Change</td></tr><tr><td></td><td>IP Mains</td><td></td><td>Syphon</td><td></td><td>Out of Standard Service</td></tr><tr><td></td><td>LHP Mains</td><td></td><td></td><td></td><td></td></tr></table>				LP Mains		Valve		Diameter Change		MP Mains		Depth of cover		Material Change		IP Mains		Syphon		Out of Standard Service		LHP Mains				
	LP Mains		Valve			Diameter Change																						
	MP Mains		Depth of cover		Material Change																							
	IP Mains		Syphon		Out of Standard Service																							
	LHP Mains																											
Scale: 1:500 (When plotted at A3)																												

Crown Copyright © - This plan is reproduced from or based on the OS map by Cadent Gas Limited, with the sanction of the controller of HM Stationary Office. Crown Copyright Reserved. Ordnance Survey Licence number 100024886

32

Warning: PDF designed for A3 colour print only with no page scaling

Date Requested: 25/05/2023

Job Reference: 29617719

Site Location: 561764 196055

Requested by:

Mrs Michelle Hawkett

Your Scheme/Reference: 332410839 - Shenfield

Scale: 1:500 (When plotted at A3)

View extent: 200m, 115m

IMPORTANT NOTICES

This plan shows these pipes owned by Cadent Gas Limited in its role as a Licensed Gas Transporter (GT). Gas pipes owned by other GT's or otherwise privately owned may be present in this area. Information with regards to such pipes should be obtained from the relevant owners. The information shown on this plan is given without warranty, the accuracy thereof cannot be guaranteed. Service pipes, valves, syphons, stub connections etc. are not shown but their presence should be anticipated. No liability of any kind whatsoever is accepted by Cadent Gas Limited or their agents, servants or contractors for any errors or omission. Safe digging practices, in accordance with HS(G)47, must be used to verify and establish the actual position of mains, pipes, services and other apparatus on site before any mechanical plant is used. It is your responsibility to ensure that this information is provided to all persons (either direct labour or contractors) working for you on or near gas apparatus. The information included on this plan should not be referred to beyond a period of 28 days from the date of issue.

In case of an emergency call 0800 111 999

50m

Dig Sites

LP Mains

MP Mains

IP Mains

LHP Mains

Area:

Line:

Valve

Depth of cover

Syphon

Diameter Change


Material Change

Out of Standard Service

Cadent

Your Gas Network

Crown Copyright © - This plan is reproduced from or based on the OS map by Cadent Gas Limited, with the sanction of the controller of HM Stationary Office. Crown Copyright Reserved. Ordnance Survey Licence number 100024886

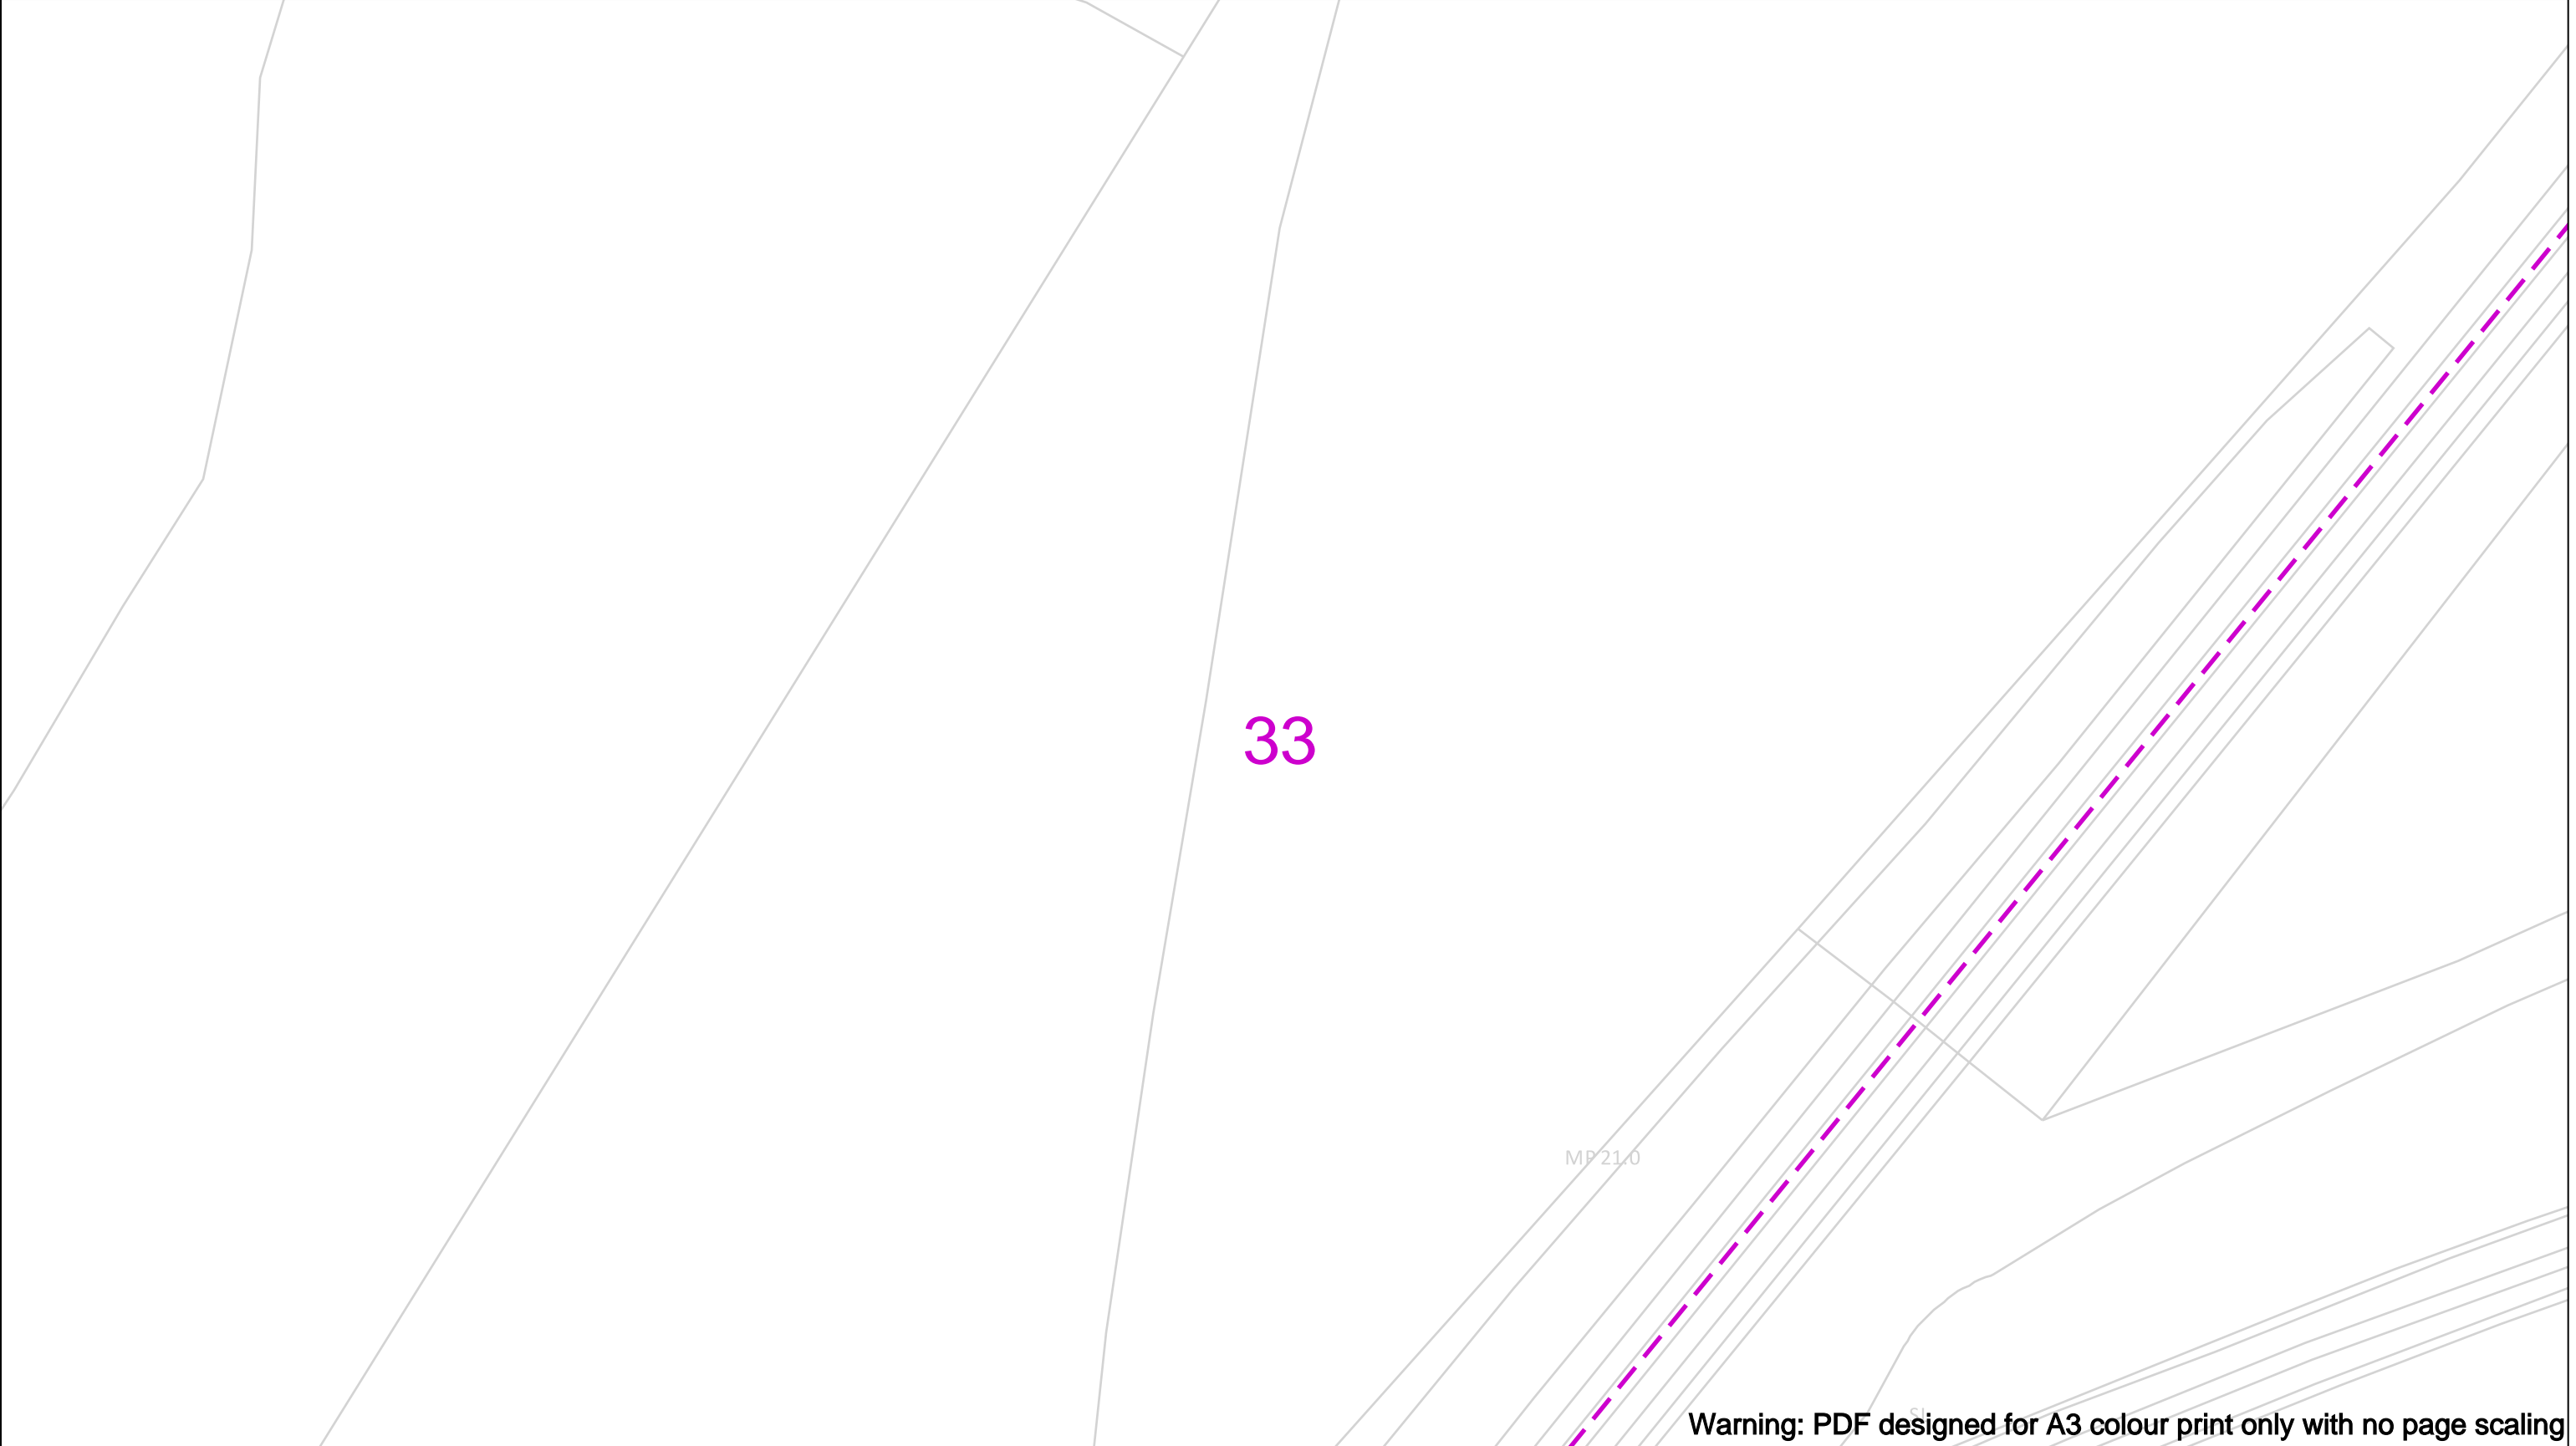

Warning: PDF designed for A3 colour print only with no page scaling

Date Requested: 25/05/2023
Job Reference: 29617719
Site Location: 561764 196055
Requested by:
Mrs Michelle Hawkett
Your Scheme/Reference: 332410839 - Shenfield

Scale: 1:500 (When plotted at A3)

View extent: 200m, 115m

IMPORTANT NOTICES

This plan shows these pipes owned by Cadent Gas Limited in its role as a Licensed Gas Transporter (GT). Gas pipes owned by other GT's or otherwise privately owned may be present in this area. Information with regards to such pipes should be obtained from the relevant owners. The information shown on this plan is given without warranty, the accuracy thereof cannot be guaranteed. Service pipes, valves, syphons, stub connections etc. are not shown but their presence should be anticipated. No liability of any kind whatsoever is accepted by Cadent Gas Limited or their agents, servants or contractors for any errors or omission. Safe digging practices, in accordance with HS(G)47, must be used to verify and establish the actual position of mains, pipes, services and other apparatus on site before any mechanical plant is used. It is your responsibility to ensure that this information is provided to all persons (either direct labour or contractors) working for you on or near gas apparatus. The information included on this plan should not be referred to beyond a period of 28 days from the date of issue.

In case of an emergency call 0800 111 999


50m


Dig Sites

	LP Mains
	MP Mains
	IP Mains
	LHP Mains

Area: Line:


	Valve		Diameter Change
	Depth of cover		Material Change
	Syphon		Out of Standard Service

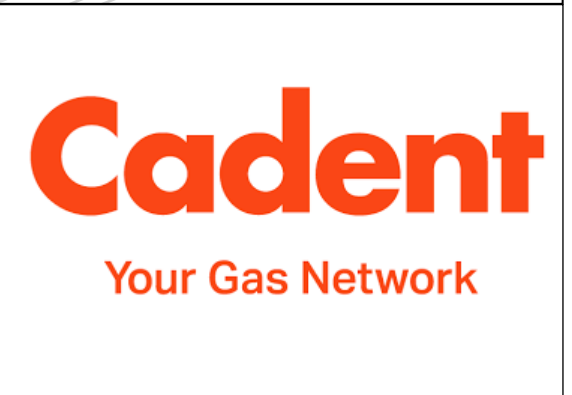

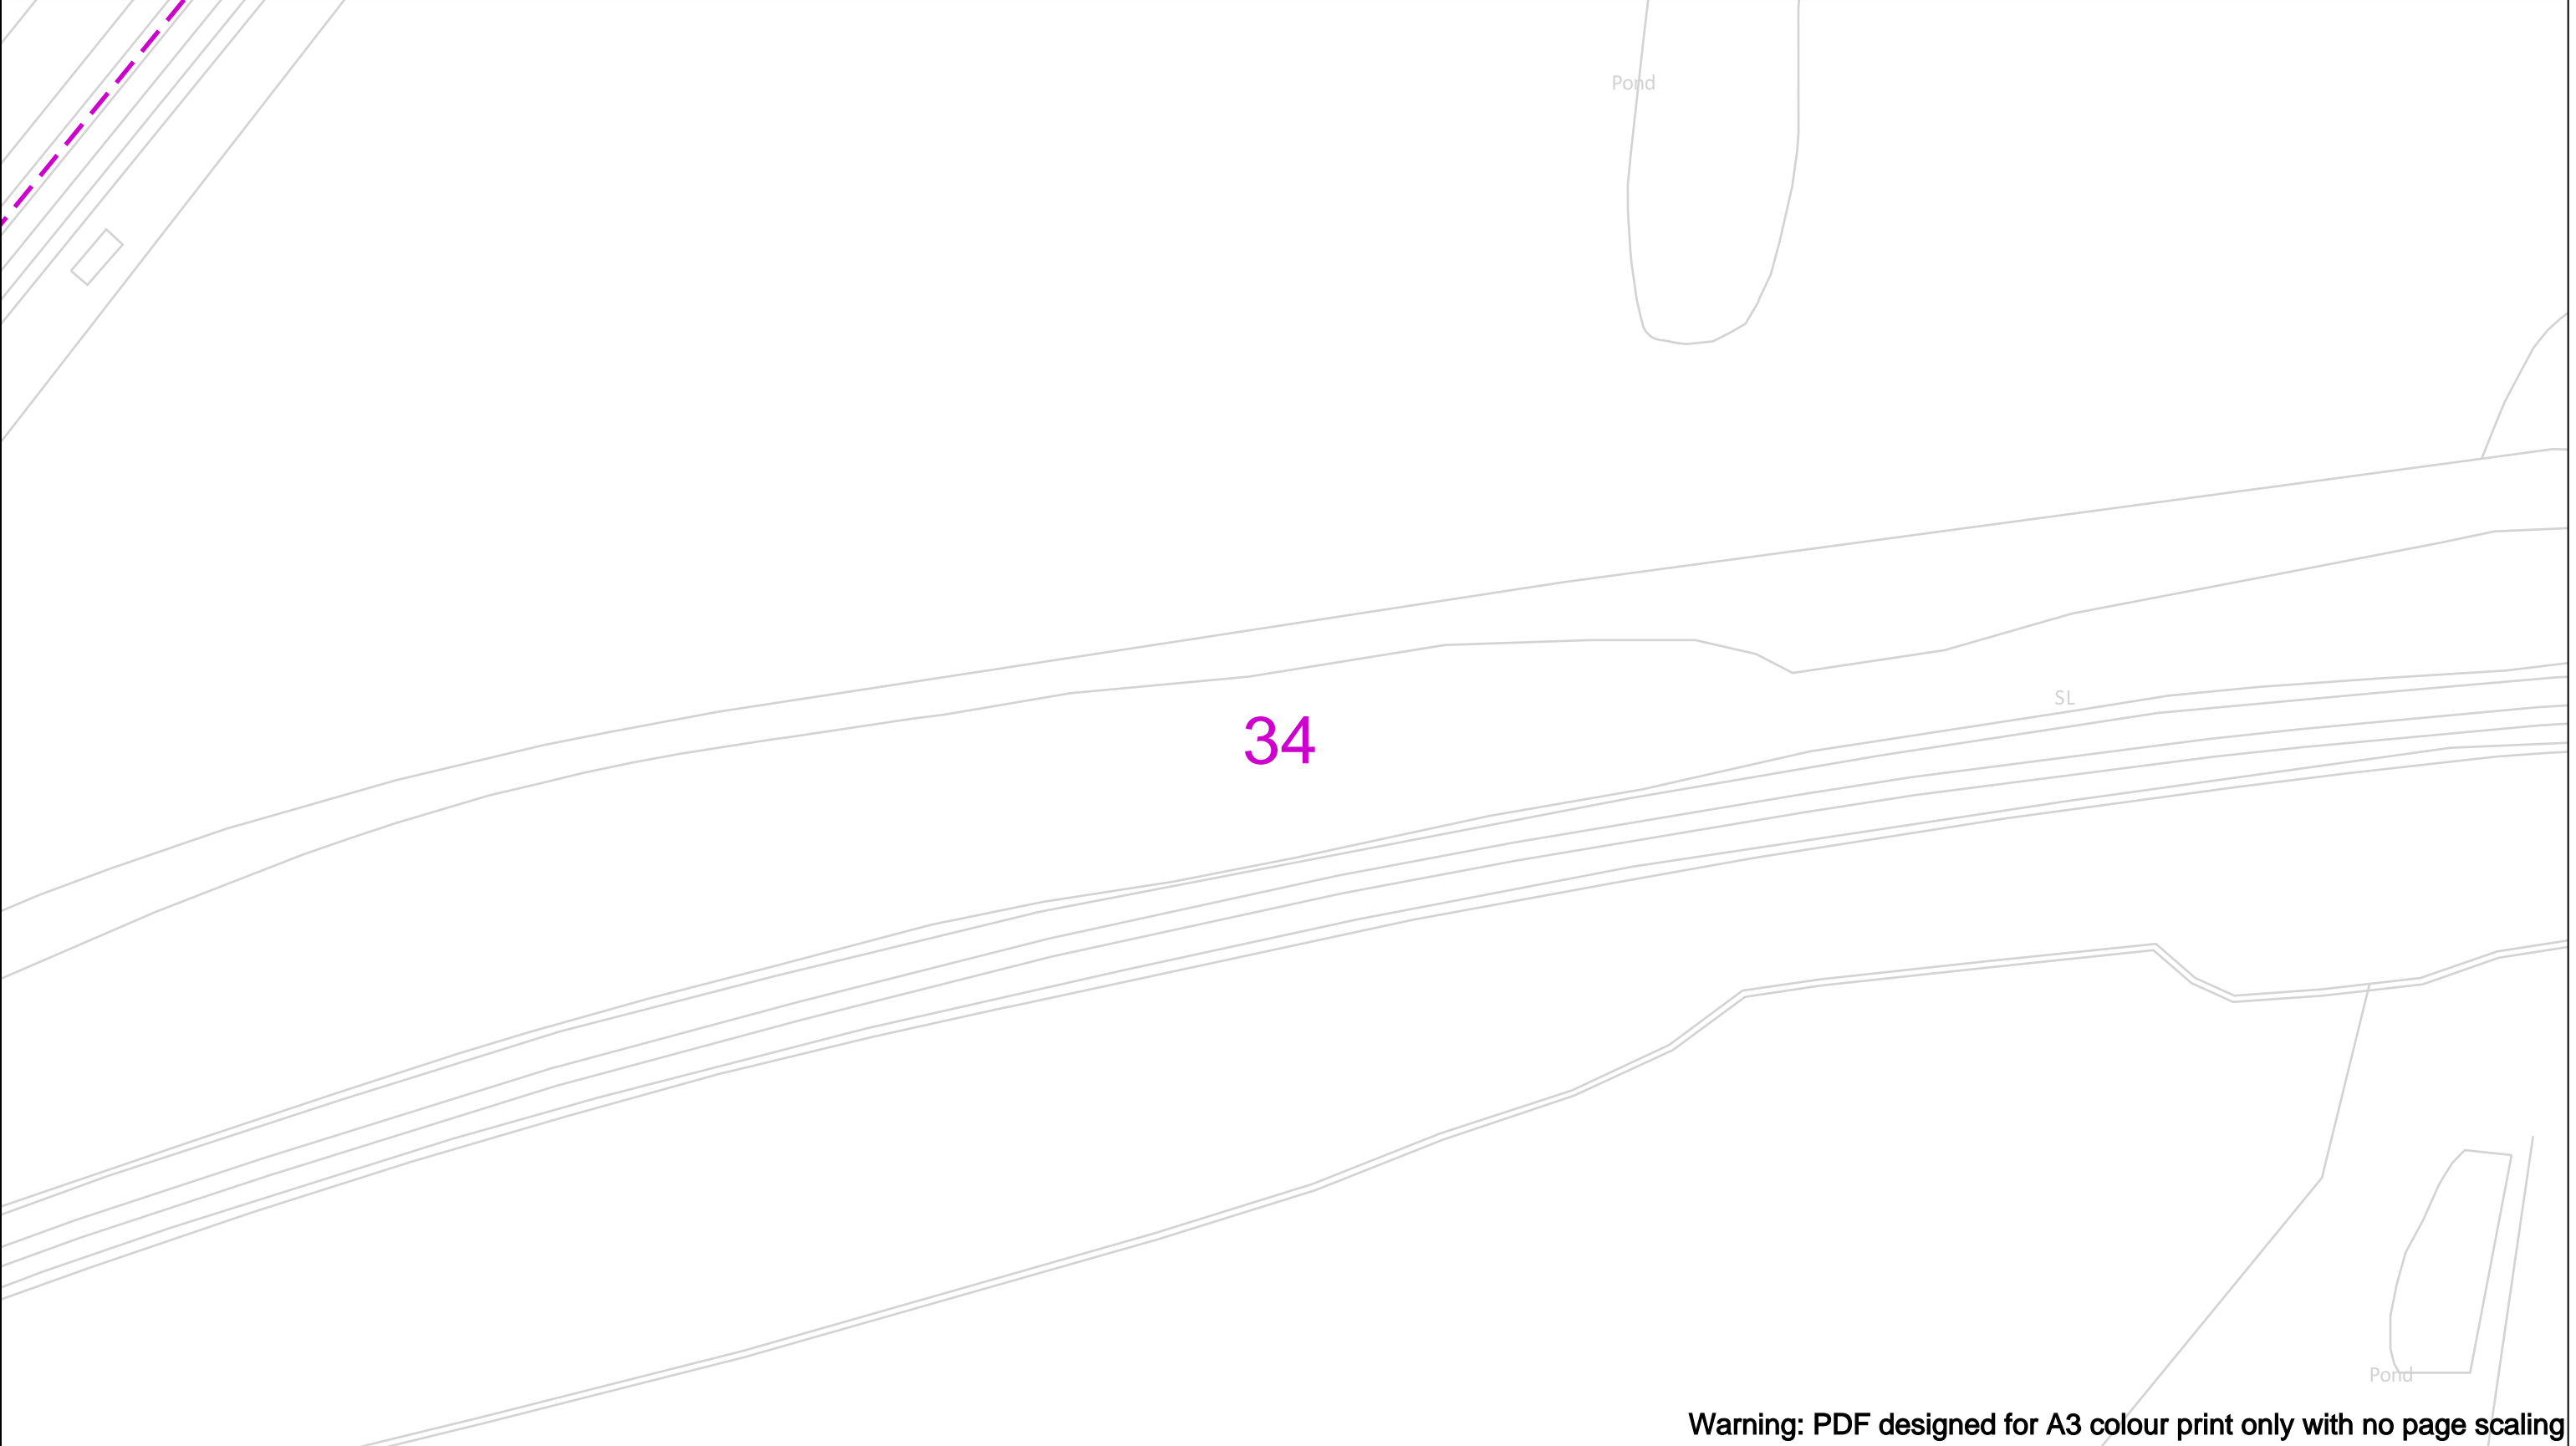





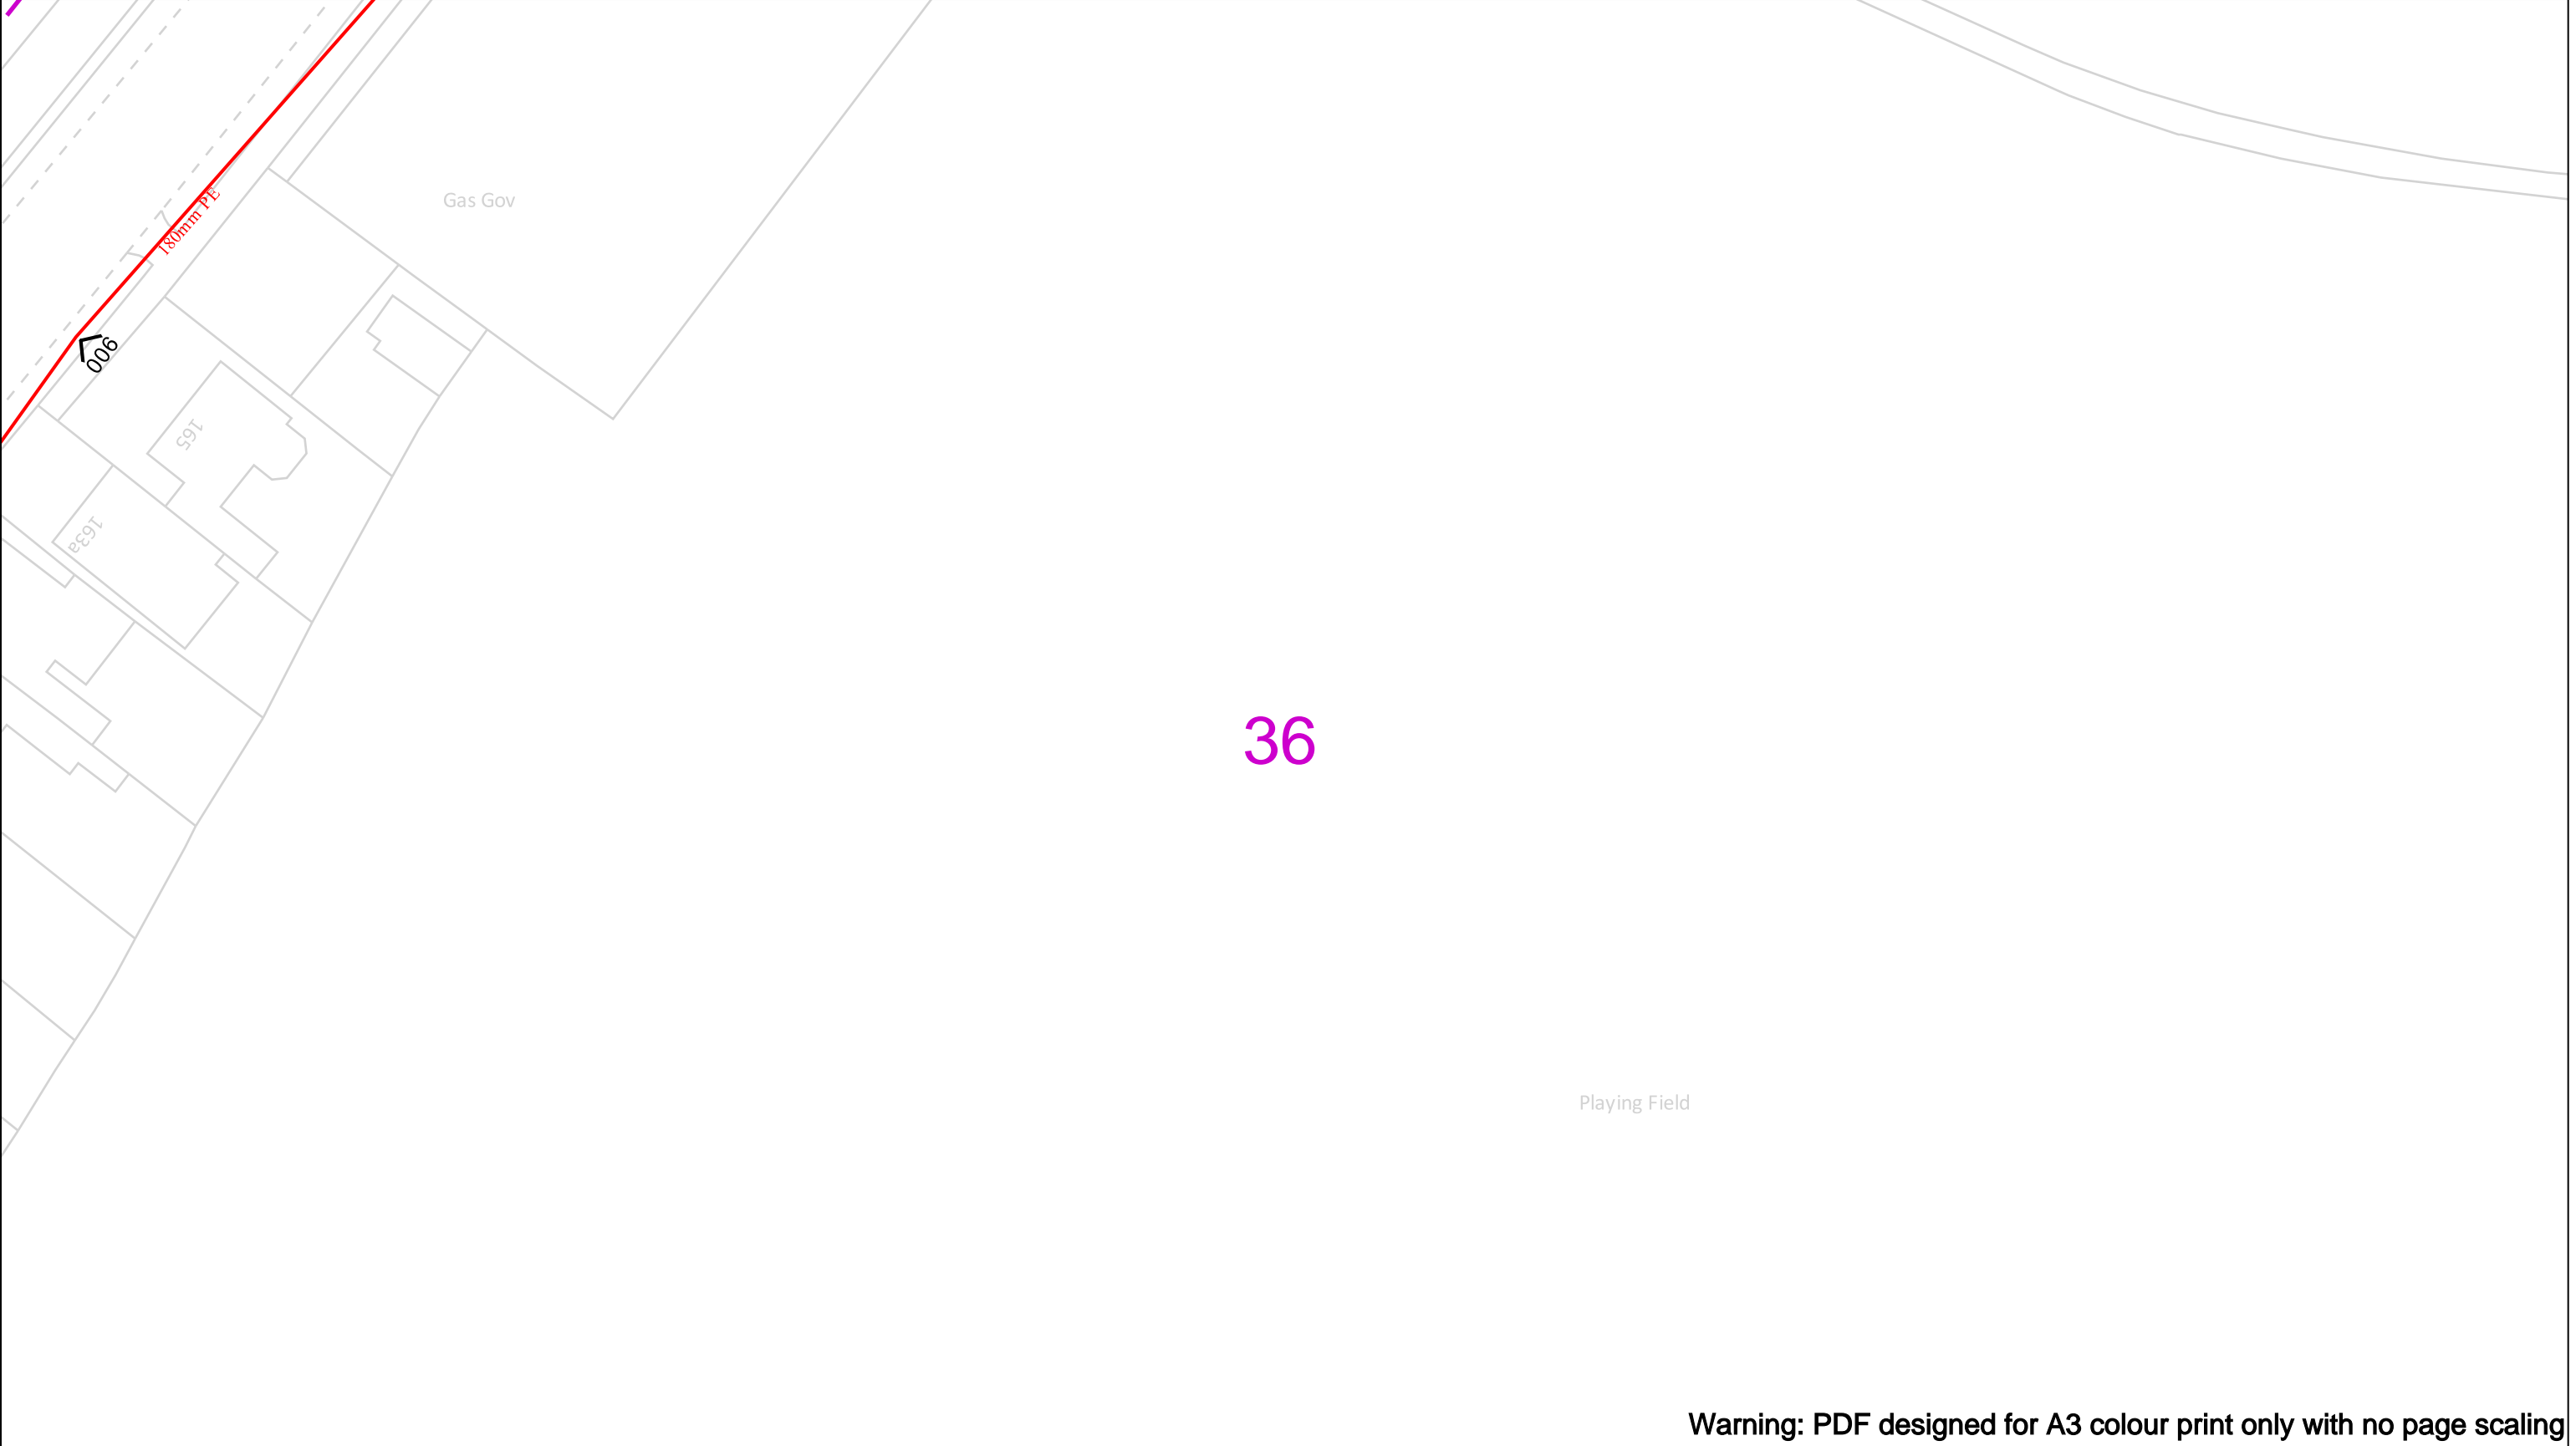




























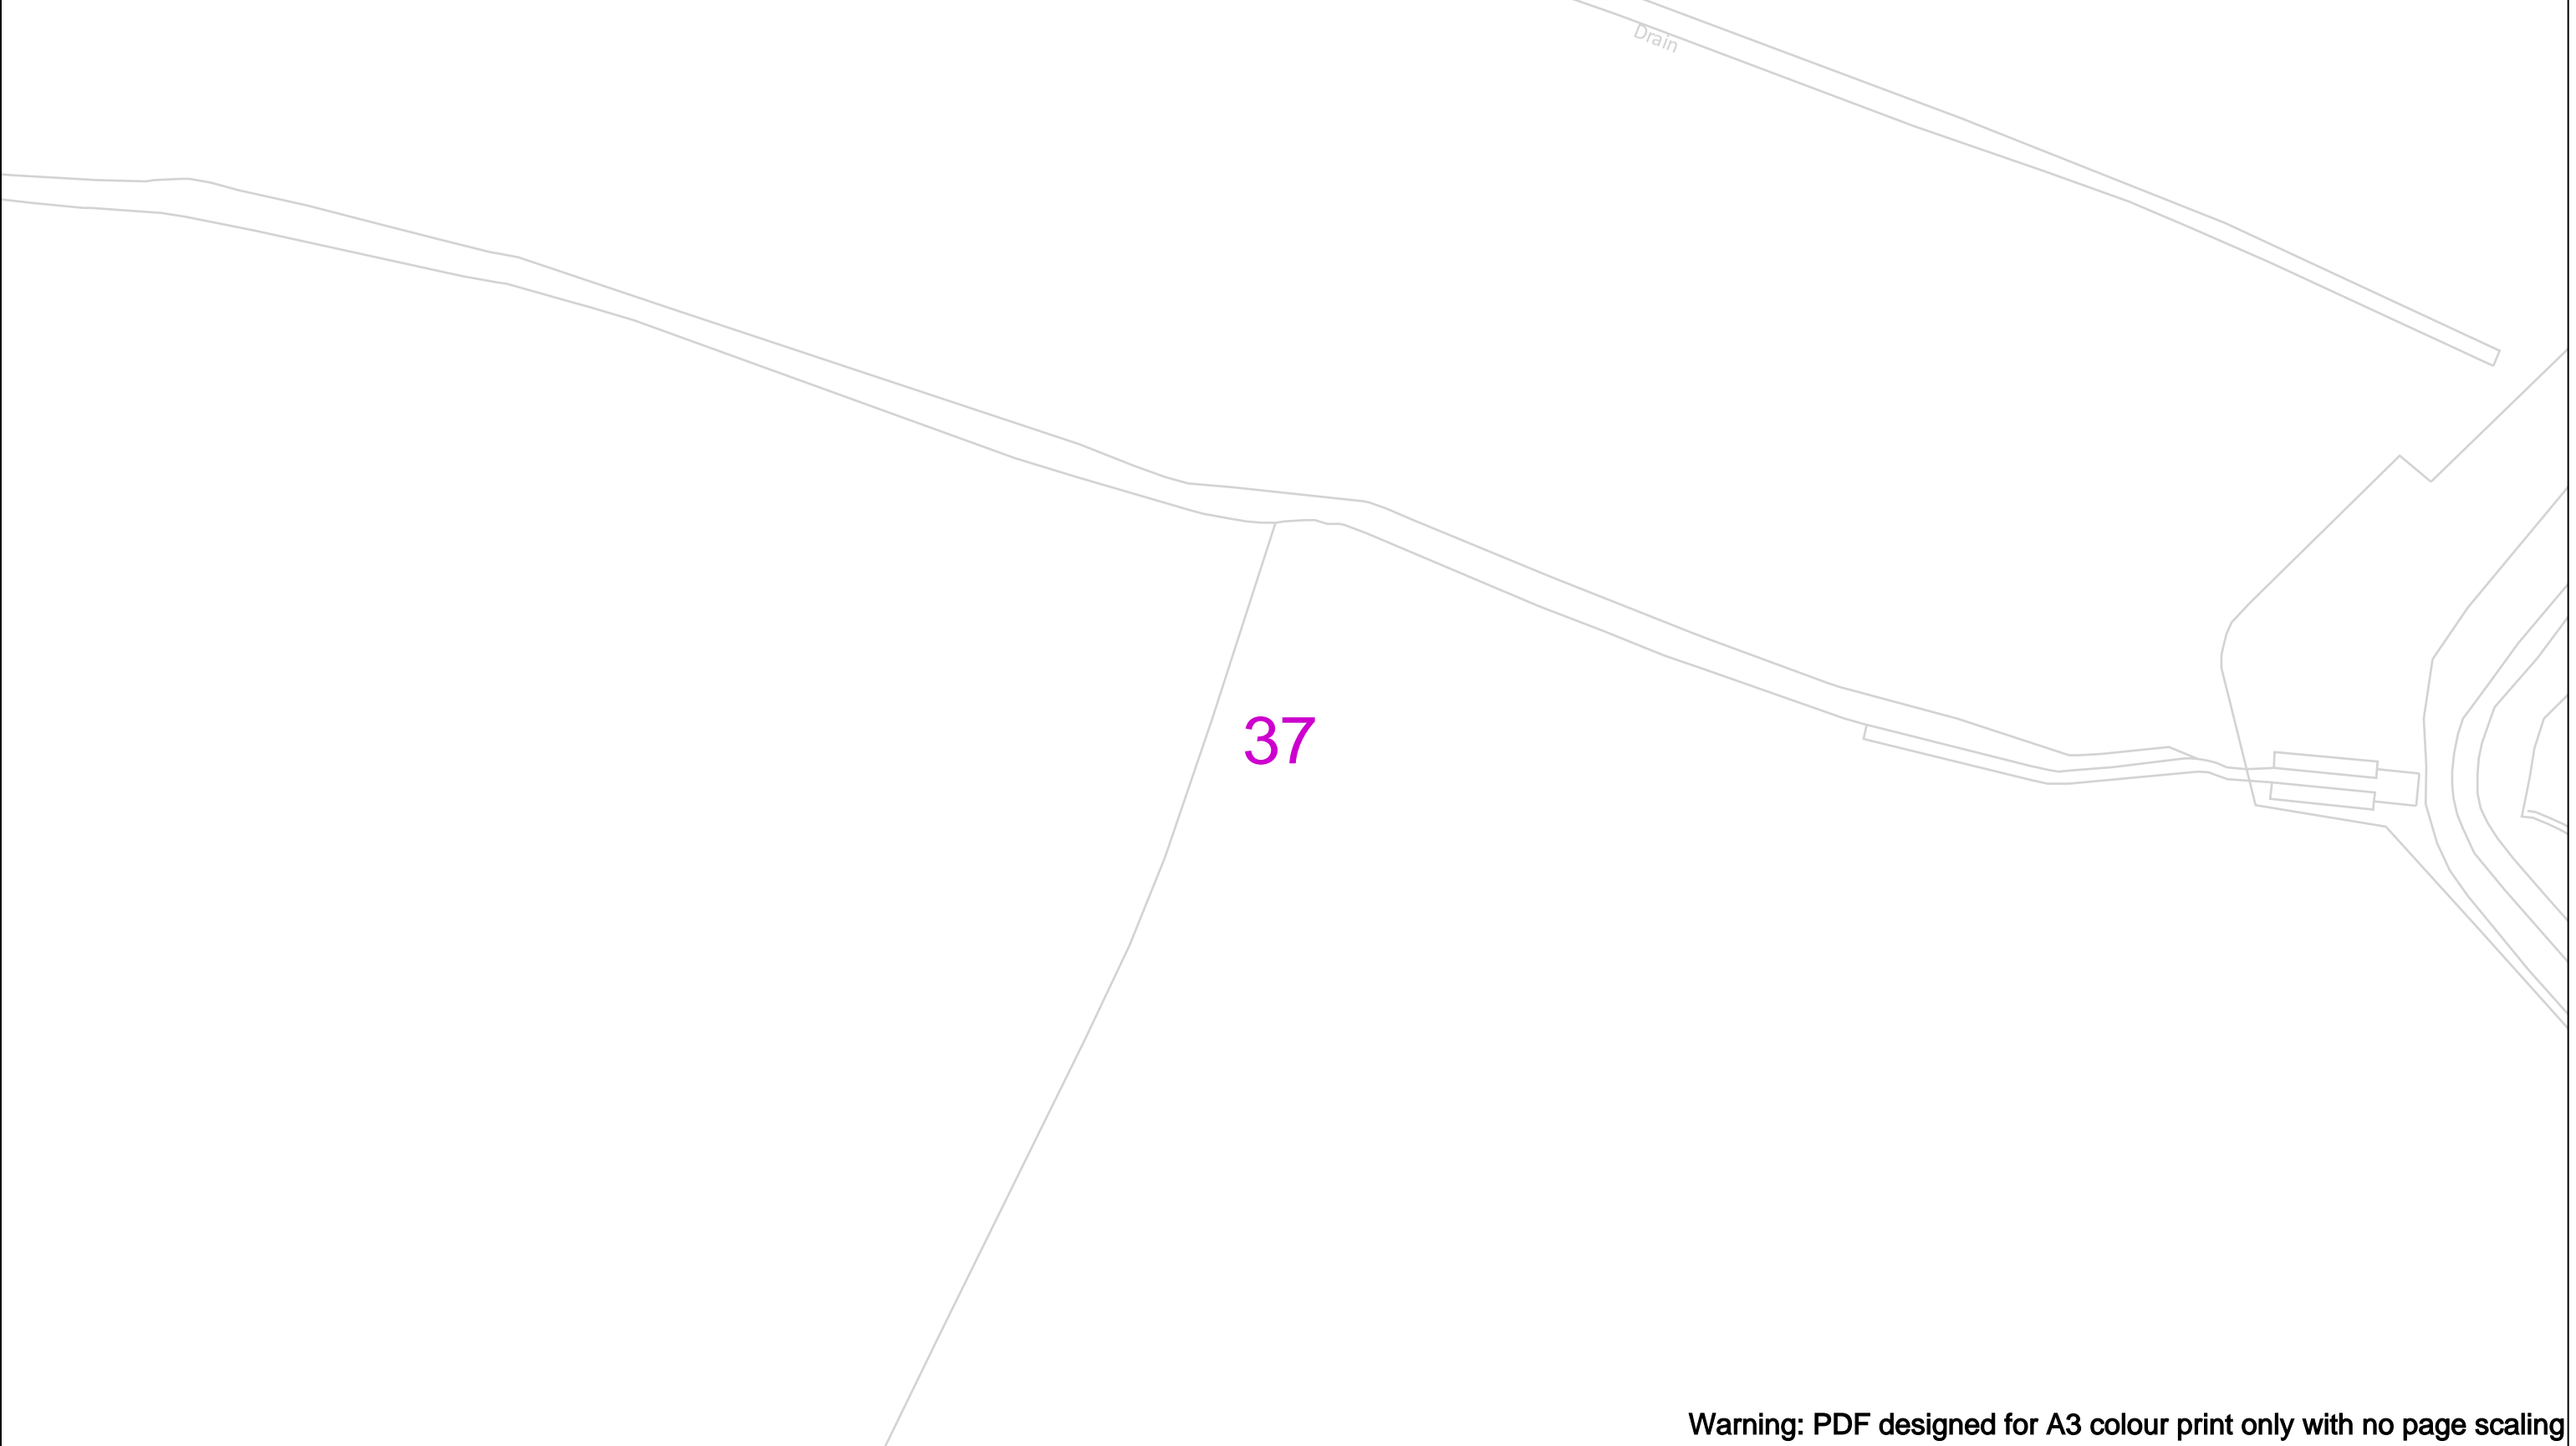
Warning: PDF designed for A3 colour print only with no page scaling

<p>Date Requested: 25/05/2023 Job Reference: 29617719 Site Location: 561764 196055 Requested by: Mrs Michelle Hawsett Your Scheme/Reference: 332410839 - Shenfield</p> <p>Scale: 1:500 (When plotted at A3)</p>		<p>View extent: 200m, 115m</p> <p>IMPORTANT NOTICES</p> <p>This plan shows these pipes owned by Cadent Gas Limited in its role as a Licensed Gas Transporter (GT). Gas pipes owned by other GT's or otherwise privately owned may be present in this area. Information with regards to such pipes should be obtained from the relevant owners. The information shown on this plan is given without warranty, the accuracy thereof cannot be guaranteed. Service pipes, valves, syphons, stub connections etc. are not shown but their presence should be anticipated. No liability of any kind whatsoever is accepted by Cadent Gas Limited or their agents, servants or contractors for any errors or omission. Safe digging practices, in accordance with HS(G)47, must be used to verify and establish the actual position of mains, pipes, services and other apparatus on site before any mechanical plant is used. It is your responsibility to ensure that this information is provided to all persons (either direct labour or contractors) working for you on or near gas apparatus. The information included on this plan should not be referred to beyond a period of 28 days from the date of issue.</p>	<p>In case of an emergency call 0800 111 999</p> <p> 50m</p> <table><tr><td>Dig Sites</td><td>Area: </td><td>Line: </td><td colspan="2"></td></tr><tr><td> LP Mains</td><td> MP Mains</td><td> IP Mains</td><td> LHP Mains</td><td></td></tr><tr><td> Valve</td><td> Depth of cover</td><td> Syphon</td><td> Diameter Change</td><td> Material Change</td></tr><tr><td></td><td></td><td></td><td> Out of Standard Service</td><td></td></tr></table>		Dig Sites	Area:	Line:			LP Mains	MP Mains	IP Mains	LHP Mains		Valve	Depth of cover	Syphon	Diameter Change	Material Change				Out of Standard Service		 Your Gas Network
Dig Sites	Area:	Line:																							
LP Mains	MP Mains	IP Mains	LHP Mains																						
Valve	Depth of cover	Syphon	Diameter Change	Material Change																					
			Out of Standard Service																						
<p>Crown Copyright © - This plan is reproduced from or based on the OS map by Cadent Gas Limited, with the sanction of the controller of HM Stationary Office. Crown Copyright Reserved. Ordnance Survey Licence number 100024886</p>																									













Warning: PDF designed for A3 colour print only with no page scaling


<p>Date Requested: 25/05/2023 Job Reference: 29617719 Site Location: 561764 196055 Requested by: Mrs Michelle Hawkett Your Scheme/Reference: 332410839 - Shenfield</p> <p>Scale: 1:500 (When plotted at A3)</p>		<p>View extent: 200m, 115m</p> <p>IMPORTANT NOTICES</p> <p>This plan shows these pipes owned by Cadent Gas Limited in its role as a Licensed Gas Transporter (GT). Gas pipes owned by other GT's or otherwise privately owned may be present in this area. Information with regards to such pipes should be obtained from the relevant owners. The information shown on this plan is given without warranty, the accuracy thereof cannot be guaranteed. Service pipes, valves, syphons, stub connections etc. are not shown but their presence should be anticipated. No liability of any kind whatsoever is accepted by Cadent Gas Limited or their agents, servants or contractors for any errors or omission. Safe digging practices, in accordance with HS(G)47, must be used to verify and establish the actual position of mains, pipes, services and other apparatus on site before any mechanical plant is used. It is your responsibility to ensure that this information is provided to all persons (either direct labour or contractors) working for you on or near gas apparatus. The information included on this plan should not be referred to beyond a period of 28 days from the date of issue.</p>	<p>In case of an emergency call 0800 111 999</p> <p> 50m</p> <p>Dig Sites Area:  Line: </p> <table><tr><td></td><td>LP Mains</td><td></td><td>Valve</td><td></td><td>Diameter Change</td></tr><tr><td></td><td>MP Mains</td><td></td><td>Depth of cover</td><td></td><td>Material Change</td></tr><tr><td></td><td>IP Mains</td><td></td><td>Syphon</td><td></td><td>Out of Standard Service</td></tr><tr><td></td><td>LHP Mains</td><td></td><td></td><td></td><td></td></tr></table>		LP Mains		Valve		Diameter Change		MP Mains		Depth of cover		Material Change		IP Mains		Syphon		Out of Standard Service		LHP Mains					<p>Cadent Your Gas Network</p>
	LP Mains		Valve		Diameter Change																							
	MP Mains		Depth of cover		Material Change																							
	IP Mains		Syphon		Out of Standard Service																							
	LHP Mains																											
<p>Crown Copyright © - This plan is reproduced from or based on the OS map by Cadent Gas Limited, with the sanction of the controller of HM Stationary Office. Crown Copyright Reserved. Ordnance Survey Licence number 100024886</p>																												









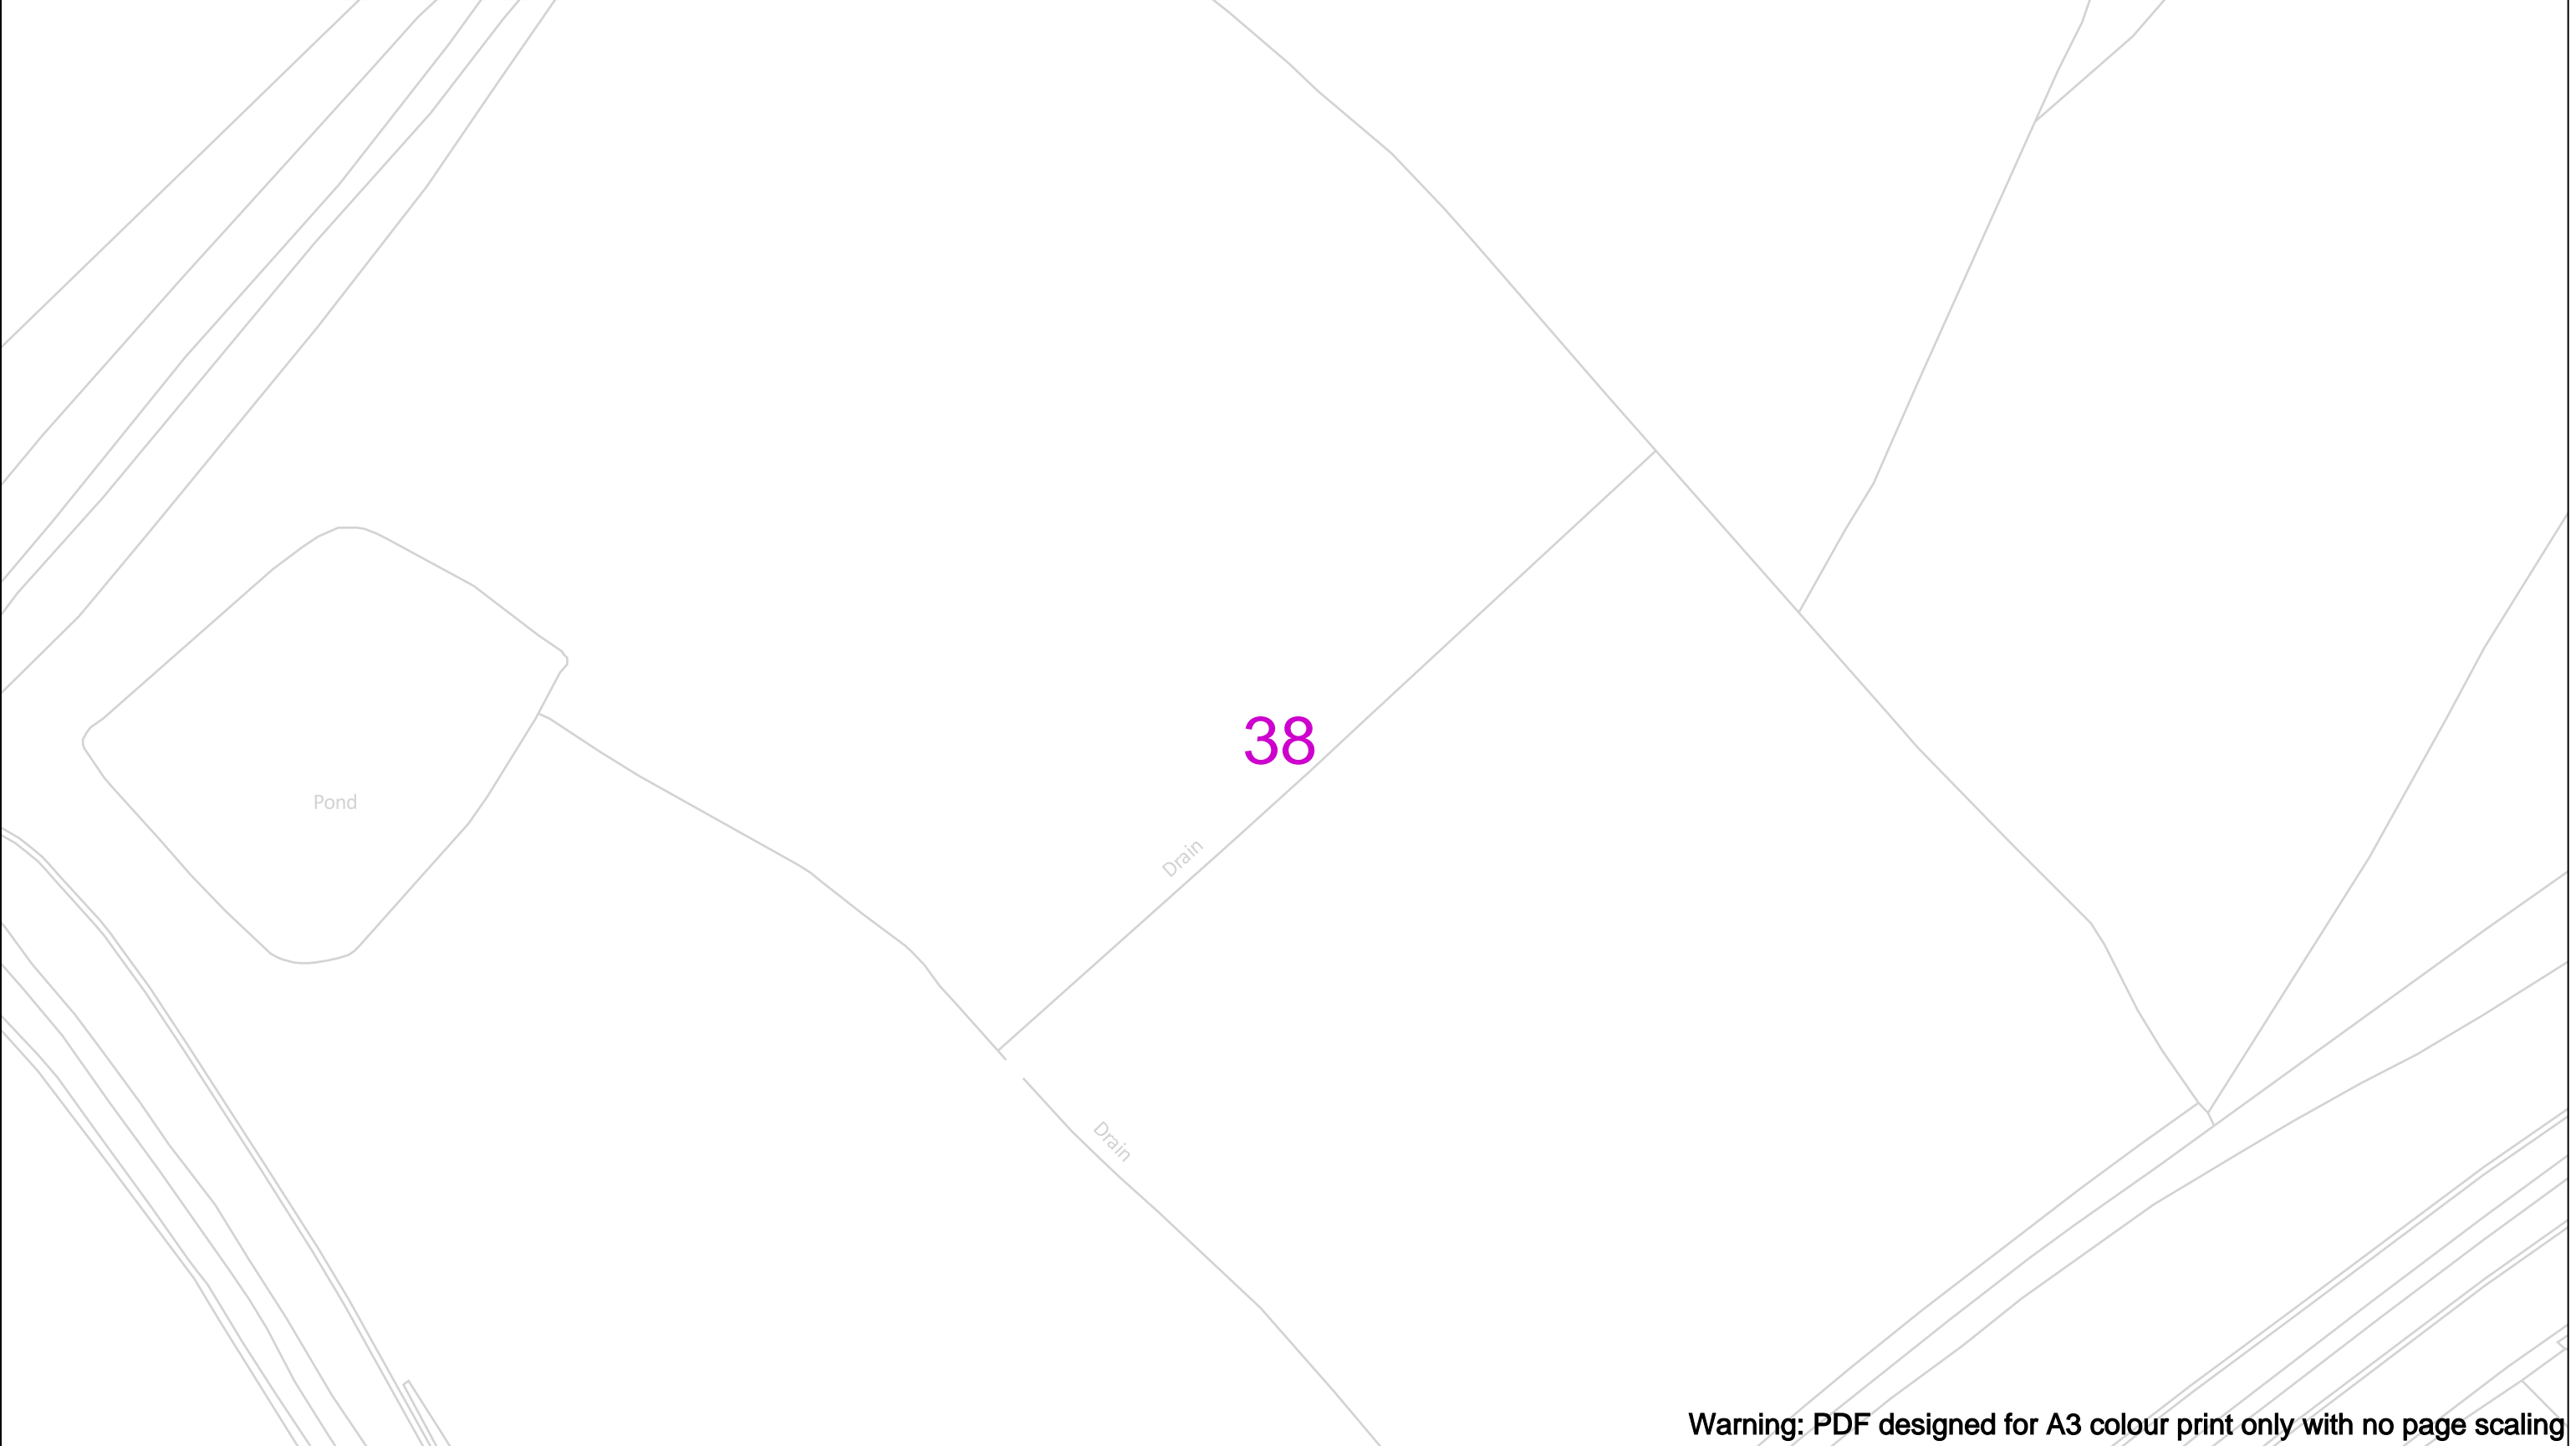



Warning: PDF designed for A3 colour print only with no page scaling

	View extent: 200m, 115m	In case of an emergency call 0800 111 999		 Your Gas Network
Date Requested: 25/05/2023 Job Reference: 29617719 Site Location: 561764 196055 Requested by: Mrs Michelle Hawkett Your Scheme/Reference: 332410839 - Shenfield	IMPORTANT NOTICES This plan shows these pipes owned by Cadent Gas Limited in its role as a Licensed Gas Transporter (GT). Gas pipes owned by other GT's or otherwise privately owned may be present in this area. Information with regards to such pipes should be obtained from the relevant owners. The information shown on this plan is given without warranty, the accuracy thereof cannot be guaranteed. Service pipes, valves, syphons, stub connections etc. are not shown but their presence should be anticipated. No liability of any kind whatsoever is accepted by Cadent Gas Limited or their agents, servants or contractors for any errors or omission. Safe digging practices, in accordance with HS(G)47, must be used to verify and establish the actual position of mains, pipes, services and other apparatus on site before any mechanical plant is used. It is your responsibility to ensure that this information is provided to all persons (either direct labour or contractors) working for you on or near gas apparatus. The information included on this plan should not be referred to beyond a period of 28 days from the date of issue.	 Dig Sites <div><div><div></div><div>LP Mains</div></div><div><div></div><div>MP Mains</div></div><div><div></div><div>IP Mains</div></div><div><div></div><div>LHP Mains</div></div></div> <div><div>Area: </div><div>Line: </div></div> <div><div><div></div><div>Valve</div></div><div><div></div><div>Depth of cover</div></div><div><div></div><div>Syphon</div></div><div><div><div></div><div>Diameter Change</div></div><div><div></div><div>Material Change</div></div><div><div></div><div>Out of Standard Service</div></div></div></div>		


Crown Copyright © - This plan is reproduced from or based on the OS map by Cadent Gas Limited, with the sanction of the controller of HM Stationary Office. Crown Copyright Reserved. Ordnance Survey Licence number 100024886




Warning: PDF designed for A3 colour print only with no page scaling





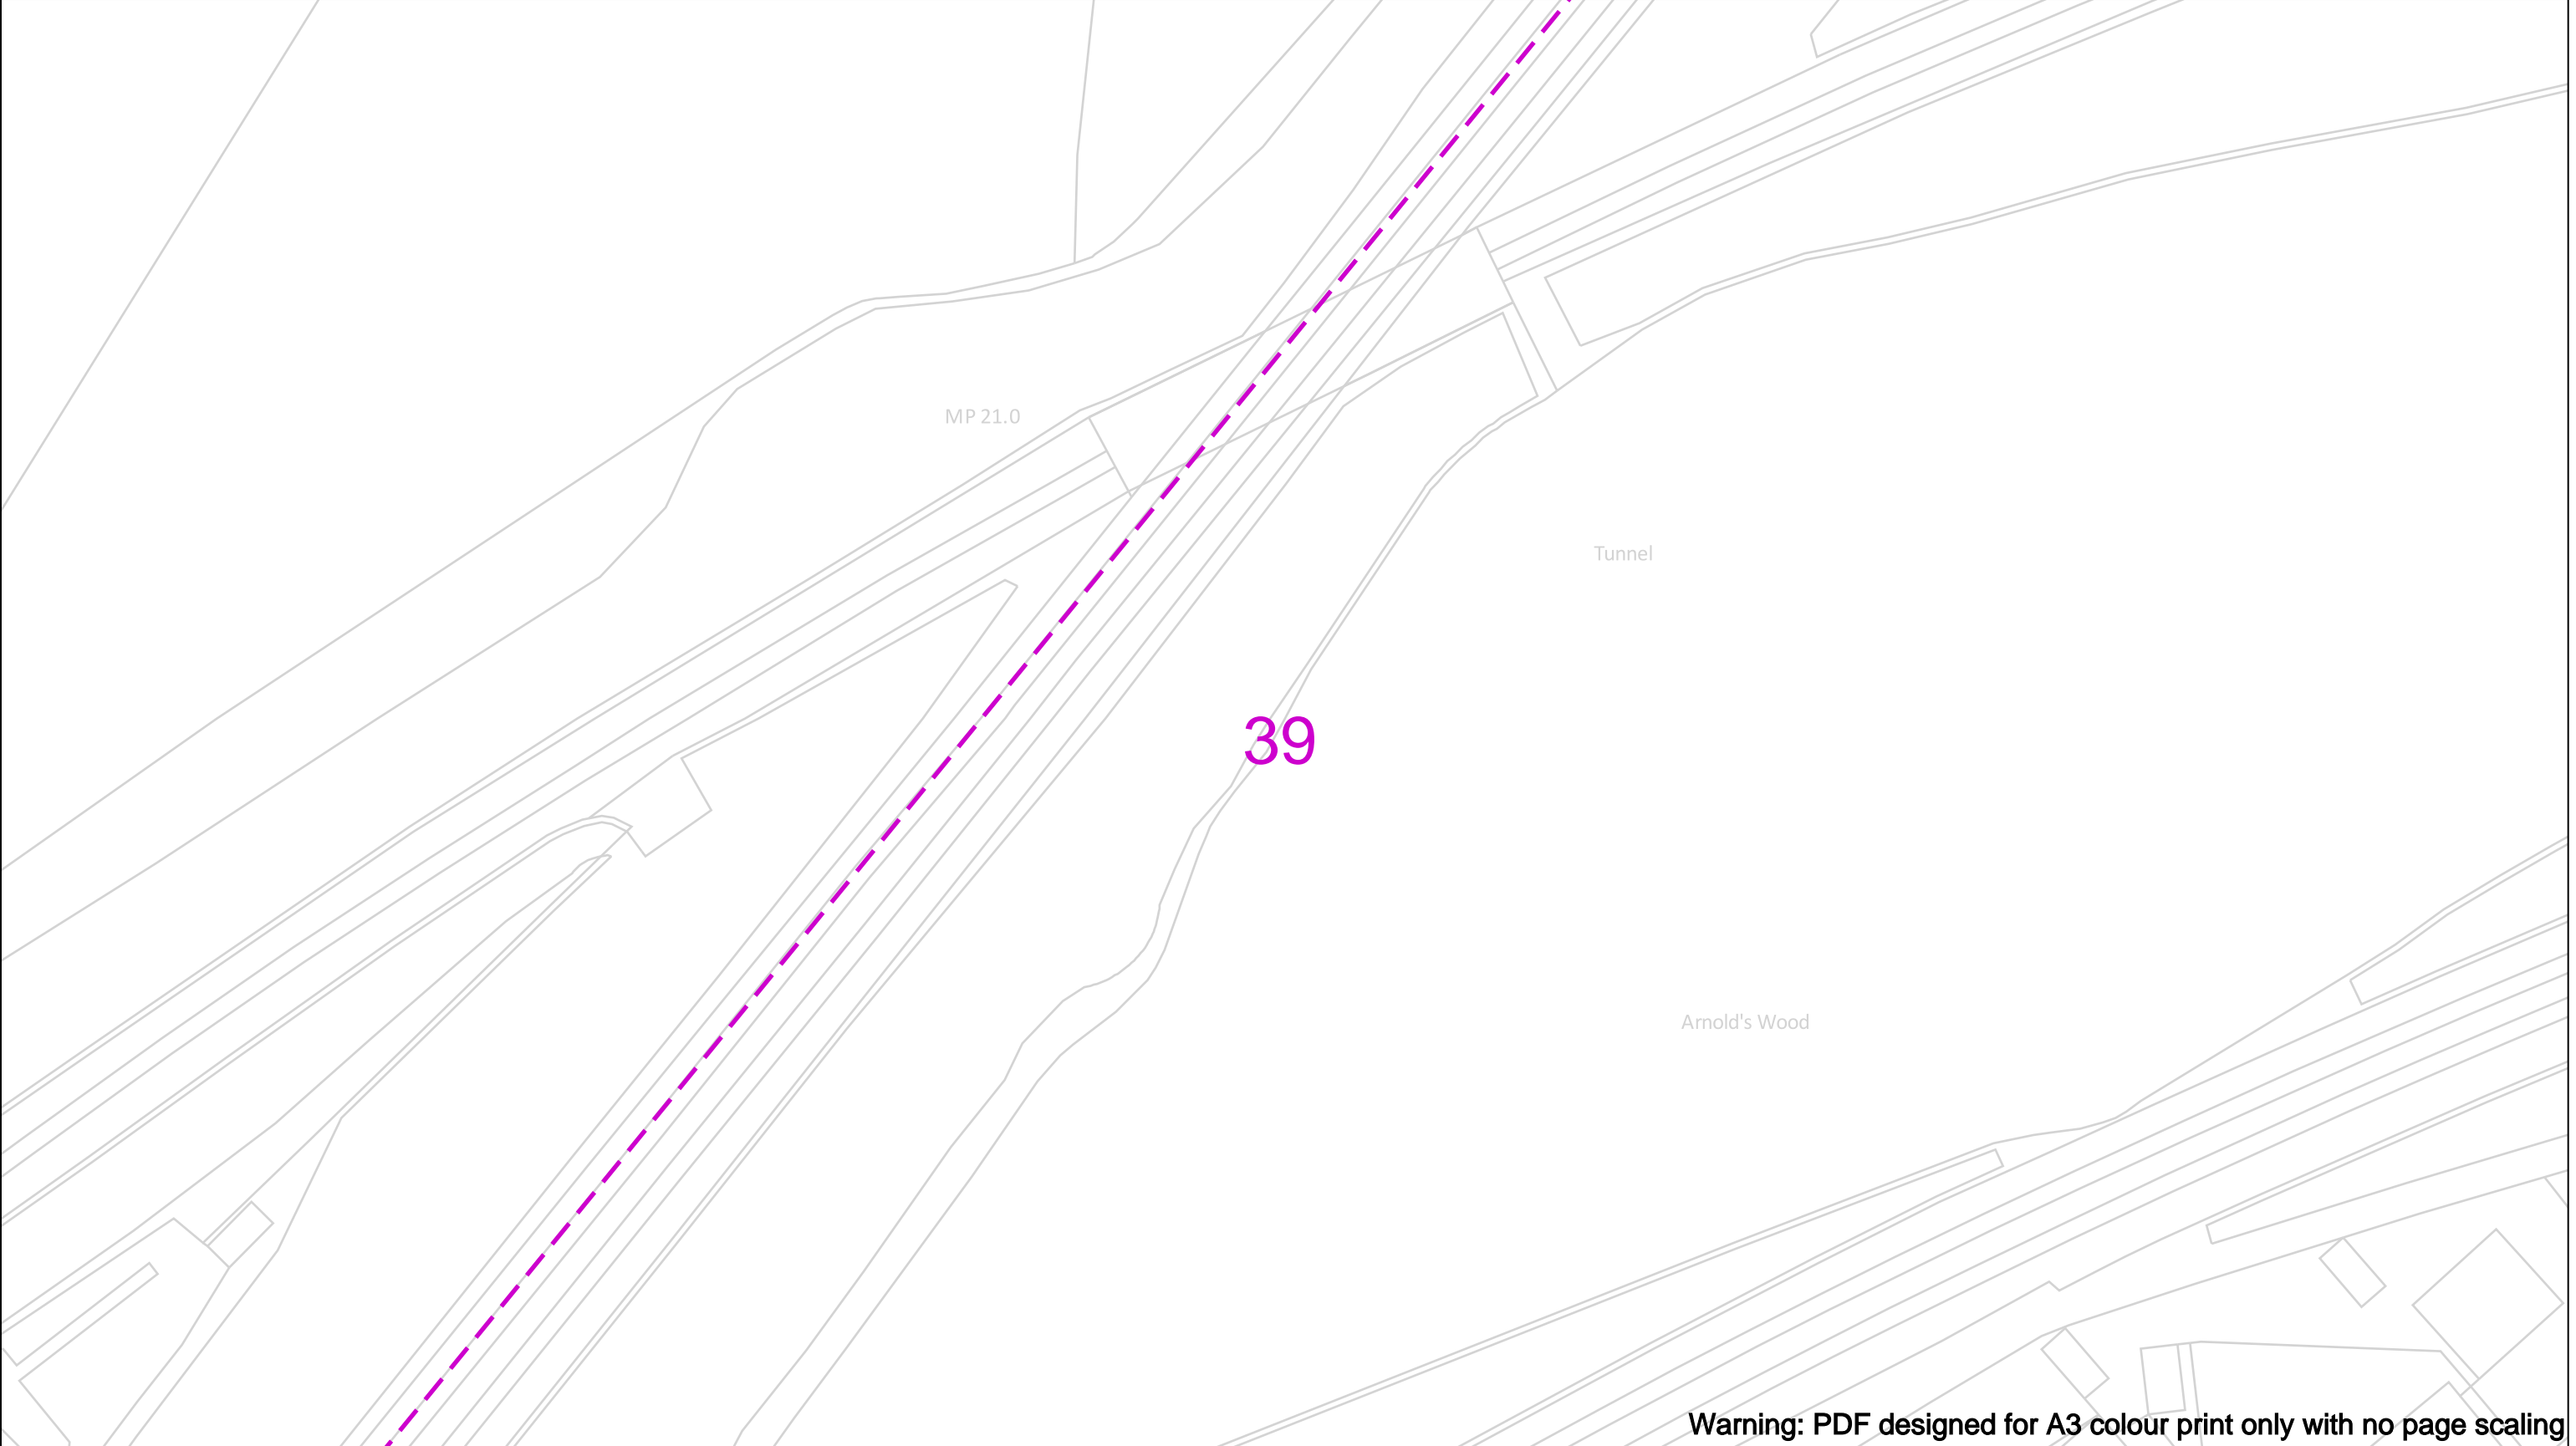



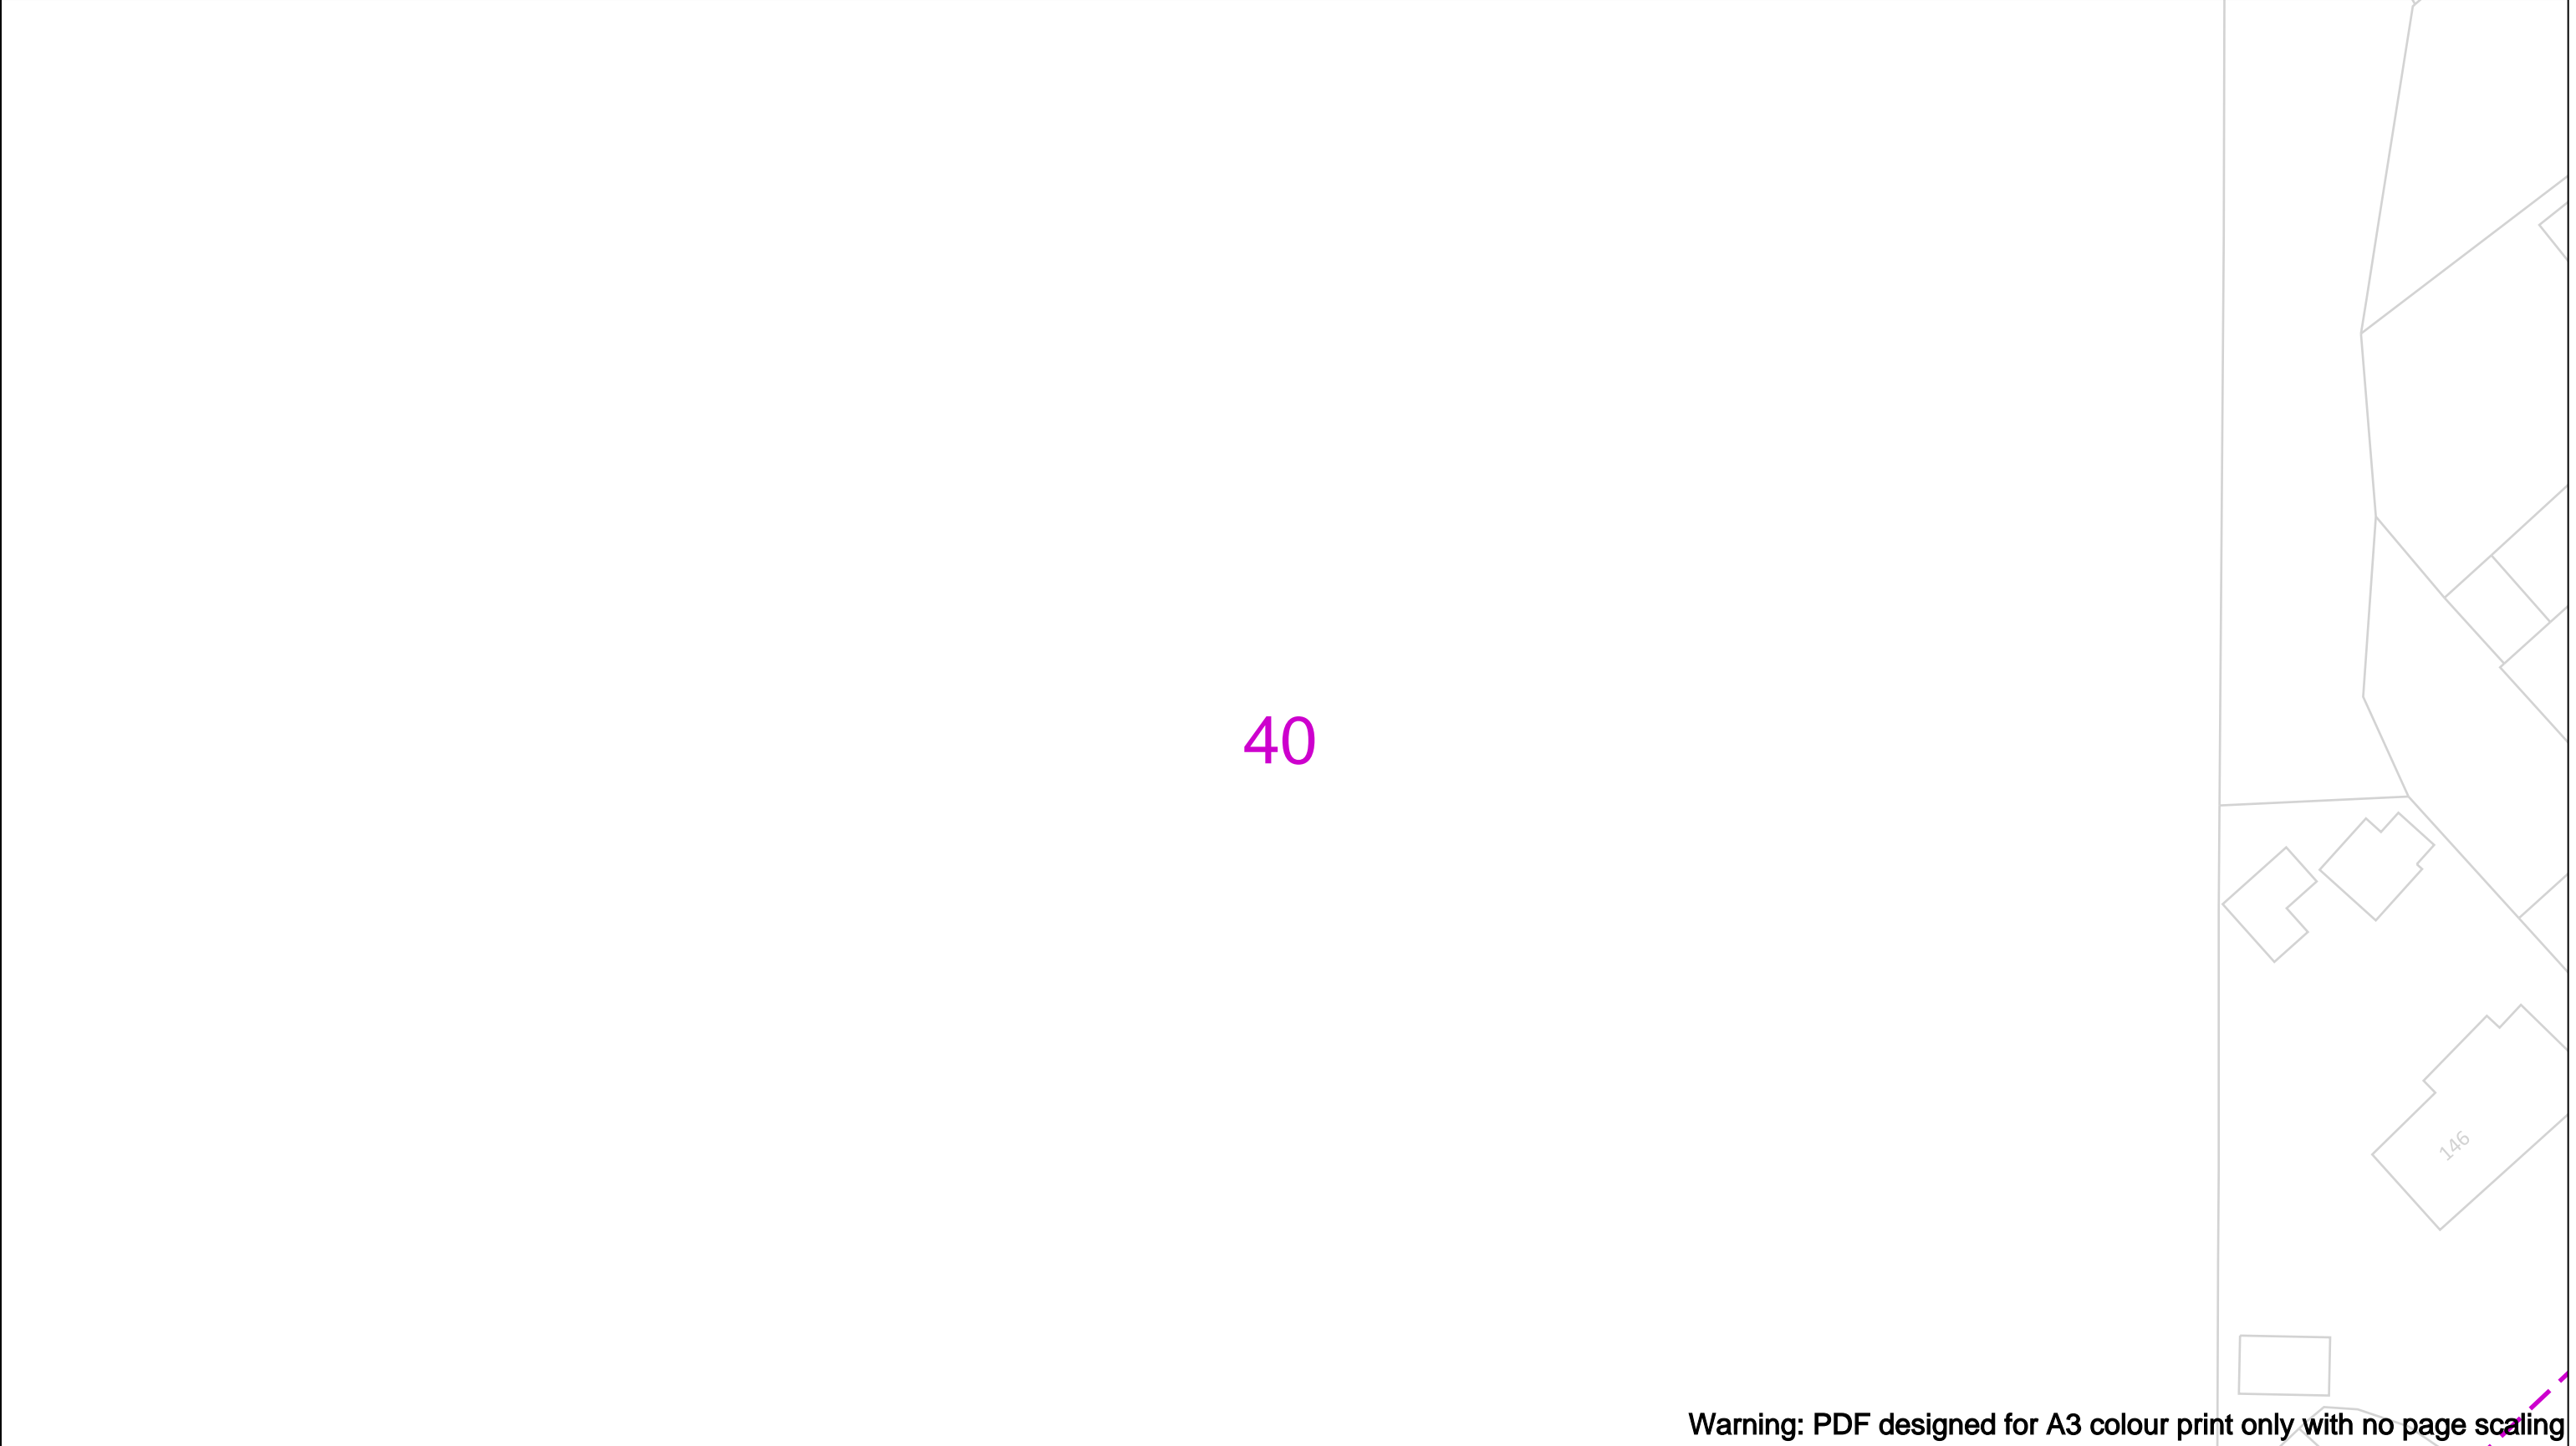

	View extent: 200m, 115m	In case of an emergency call 0800 111 999		 Cadent Your Gas Network
Date Requested: 25/05/2023 Job Reference: 29617719 Site Location: 561764 196055 Requested by: Mrs Michelle Hawkett Your Scheme/Reference: 332410839 - Shenfield	IMPORTANT NOTICES This plan shows these pipes owned by Cadent Gas Limited in its role as a Licensed Gas Transporter (GT). Gas pipes owned by other GT's or otherwise privately owned may be present in this area. Information with regards to such pipes should be obtained from the relevant owners. The information shown on this plan is given without warranty, the accuracy thereof cannot be guaranteed. Service pipes, valves, syphons, stub connections etc. are not shown but their presence should be anticipated. No liability of any kind whatsoever is accepted by Cadent Gas Limited or their agents, servants or contractors for any errors or omission. Safe digging practices, in accordance with HS(G)47, must be used to verify and establish the actual position of mains, pipes, services and other apparatus on site before any mechanical plant is used. It is your responsibility to ensure that this information is provided to all persons (either direct labour or contractors) working for you on or near gas apparatus. The information included on this plan should not be referred to beyond a period of 28 days from the date of issue.	 Dig Sites <div><div><div></div><div>LP Mains</div></div><div><div></div><div>MP Mains</div></div><div><div></div><div>IP Mains</div></div><div><div></div><div>LHP Mains</div></div></div> <div><div>Area: </div><div>Line: </div></div> <div><div> Valve</div><div> Depth of cover</div><div> Syphon</div><div> Diameter Change</div><div> Material Change</div><div> Out of Standard Service</div></div>		
Scale: 1:500 (When plotted at A3)				

Crown Copyright © - This plan is reproduced from or based on the OS map by Cadent Gas Limited, with the sanction of the controller of HM Stationary Office. Crown Copyright Reserved. Ordnance Survey Licence number 100024886




<div>Date Requested: 25/05/2023 Job Reference: 29617719 Site Location: 561764 196055 Requested by: Mrs Michelle Hawkett Your Scheme/Reference: 332410839 - Shenfield</div> <div>Scale: 1:500 (When plotted at A3)</div>		<div>View extent: 200m, 115m</div> <div>IMPORTANT NOTICES</div> <div>This plan shows these pipes owned by Cadent Gas Limited in its role as a Licensed Gas Transporter (GT). Gas pipes owned by other GT's or otherwise privately owned may be present in this area. Information with regards to such pipes should be obtained from the relevant owners. The information shown on this plan is given without warranty, the accuracy thereof cannot be guaranteed. Service pipes, valves, syphons, stub connections etc. are not shown but their presence should be anticipated. No liability of any kind whatsoever is accepted by Cadent Gas Limited or their agents, servants or contractors for any errors or omission. Safe digging practices, in accordance with HS(G)47, must be used to verify and establish the actual position of mains, pipes, services and other apparatus on site before any mechanical plant is used. It is your responsibility to ensure that this information is provided to all persons (either direct labour or contractors) working for you on or near gas apparatus. The information included on this plan should not be referred to beyond a period of 28 days from the date of issue.</div>	<div>In case of an emergency call 0800 111 999</div> <div><div><div><div><div></div><div>Dig Sites</div></div><div><div><div></div><div>LP Mains</div></div><div><div></div><div>MP Mains</div></div><div><div></div><div>IP Mains</div></div><div><div></div><div>LHP Mains</div></div></div><div><div><div></div><div>Area:</div></div><div><div></div><div>Line:</div></div></div></div><div><div><div></div><div>Valve</div></div><div><div></div><div>Depth of cover</div></div><div><div></div><div>Syphon</div></div><div><div></div><div>Diameter Change</div></div><div><div></div><div>Material Change</div></div><div><div></div><div>Out of Standard Service</div></div></div></div></div>		<div><div>Cadent</div><div>Your Gas Network</div></div>
<div>Crown Copyright © - This plan is reproduced from or based on the OS map by Cadent Gas Limited, with the sanction of the controller of HM Stationary Office. Crown Copyright Reserved. Ordnance Survey Licence number 100024886</div>					



	View extent: 200m, 115m	In case of an emergency call 0800 111 999		 Your Gas Network
Date Requested: 25/05/2023 Job Reference: 29617719 Site Location: 561764 196055 Requested by: Mrs Michelle Hawkett Your Scheme/Reference: 332410839 - Shenfield	IMPORTANT NOTICES This plan shows these pipes owned by Cadent Gas Limited in its role as a Licensed Gas Transporter (GT). Gas pipes owned by other GT's or otherwise privately owned may be present in this area. Information with regards to such pipes should be obtained from the relevant owners. The information shown on this plan is given without warranty, the accuracy thereof cannot be guaranteed. Service pipes, valves, syphons, stub connections etc. are not shown but their presence should be anticipated. No liability of any kind whatsoever is accepted by Cadent Gas Limited or their agents, servants or contractors for any errors or omission. Safe digging practices, in accordance with HS(G)47, must be used to verify and establish the actual position of mains, pipes, services and other apparatus on site before any mechanical plant is used. It is your responsibility to ensure that this information is provided to all persons (either direct labour or contractors) working for you on or near gas apparatus. The information included on this plan should not be referred to beyond a period of 28 days from the date of issue.	 Dig Sites <div><div><div></div><div>LP Mains</div></div><div><div></div><div>MP Mains</div></div><div><div></div><div>IP Mains</div></div><div><div></div><div>LHP Mains</div></div></div> <div><div>Area: </div><div>Line: </div></div> <div><div> Valve</div><div> Depth of cover</div><div> Syphon</div><div> Diameter Change</div><div> Material Change</div><div> Out of Standard Service</div></div>		
Scale: 1:500 (When plotted at A3)				

Crown Copyright © - This plan is reproduced from or based on the OS map by Cadent Gas Limited, with the sanction of the controller of HM Stationary Office. Crown Copyright Reserved. Ordnance Survey Licence number 100024886

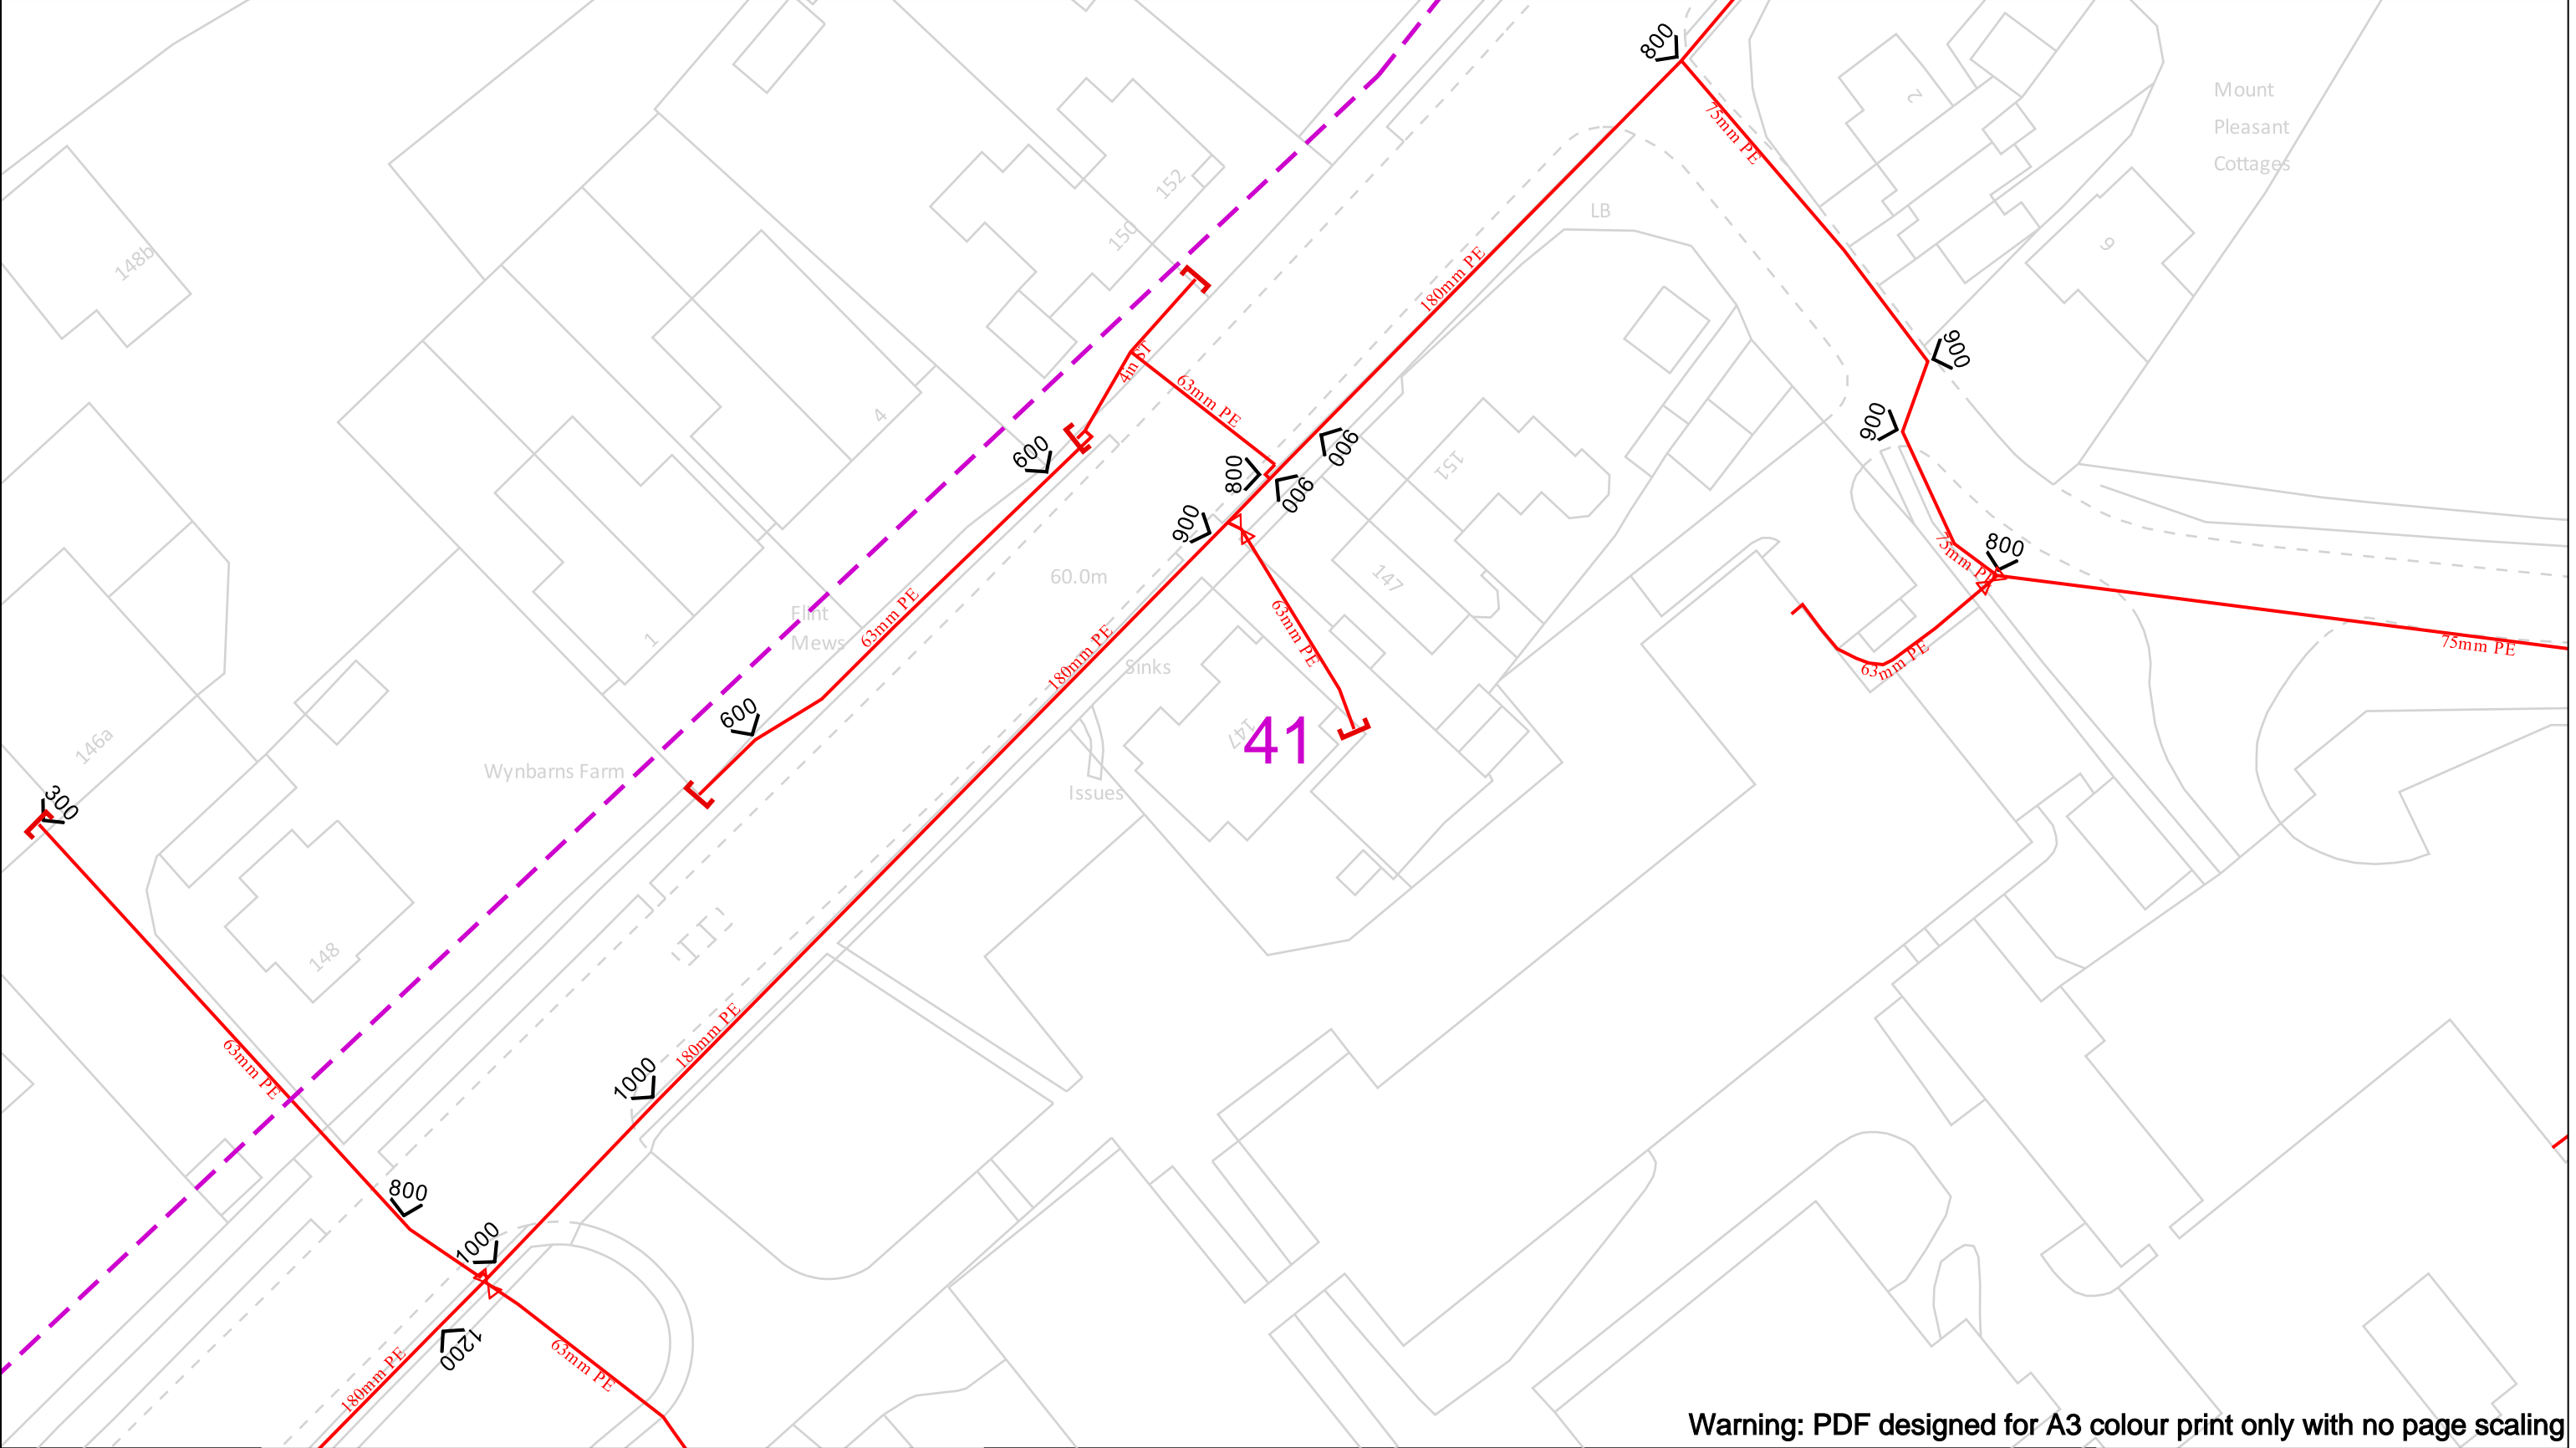

Warning: PDF designed for A3 colour print only with no page scaling

Date Requested: 25/05/2023
Job Reference: 29617719
Site Location: 561764 196055
Requested by:
Mrs Michelle Hawckett
Your Scheme/Reference: 332410839 -
Shenfield

Scale: 1:500 (When plotted at A3)

View extent: 200m, 115m

IMPORTANT NOTICES

This plan shows these pipes owned by Cadent Gas Limited in its role as a Licensed Gas Transporter (GT). Gas pipes owned by other GT's or otherwise privately owned may be present in this area. Information with regards to such pipes should be obtained from the relevant owners. The information shown on this plan is given without warranty, the accuracy thereof cannot be guaranteed. Service pipes, valves, syphons, stub connections etc. are not shown but their presence should be anticipated. No liability of any kind whatsoever is accepted by Cadent Gas Limited or their agents, servants or contractors for any errors or omission. Safe digging practices, in accordance with HS(G)47, must be used to verify and establish the actual position of mains, pipes, services and other apparatus on site before any mechanical plant is used. It is your responsibility to ensure that this information is provided to all persons (either direct labour or contractors) working for you on or near gas apparatus. The information included on this plan should not be referred to beyond a period of 28 days from the date of issue.

In case of an emergency call 0800 111 999


50m

Dig Sites

Area: Line:


	LP Mains		Valve		Diameter Change
	MP Mains		Depth of cover		Material Change
	IP Mains		Syphon		Out of Standard Service
	LHP Mains				

Cadent
Your Gas Network

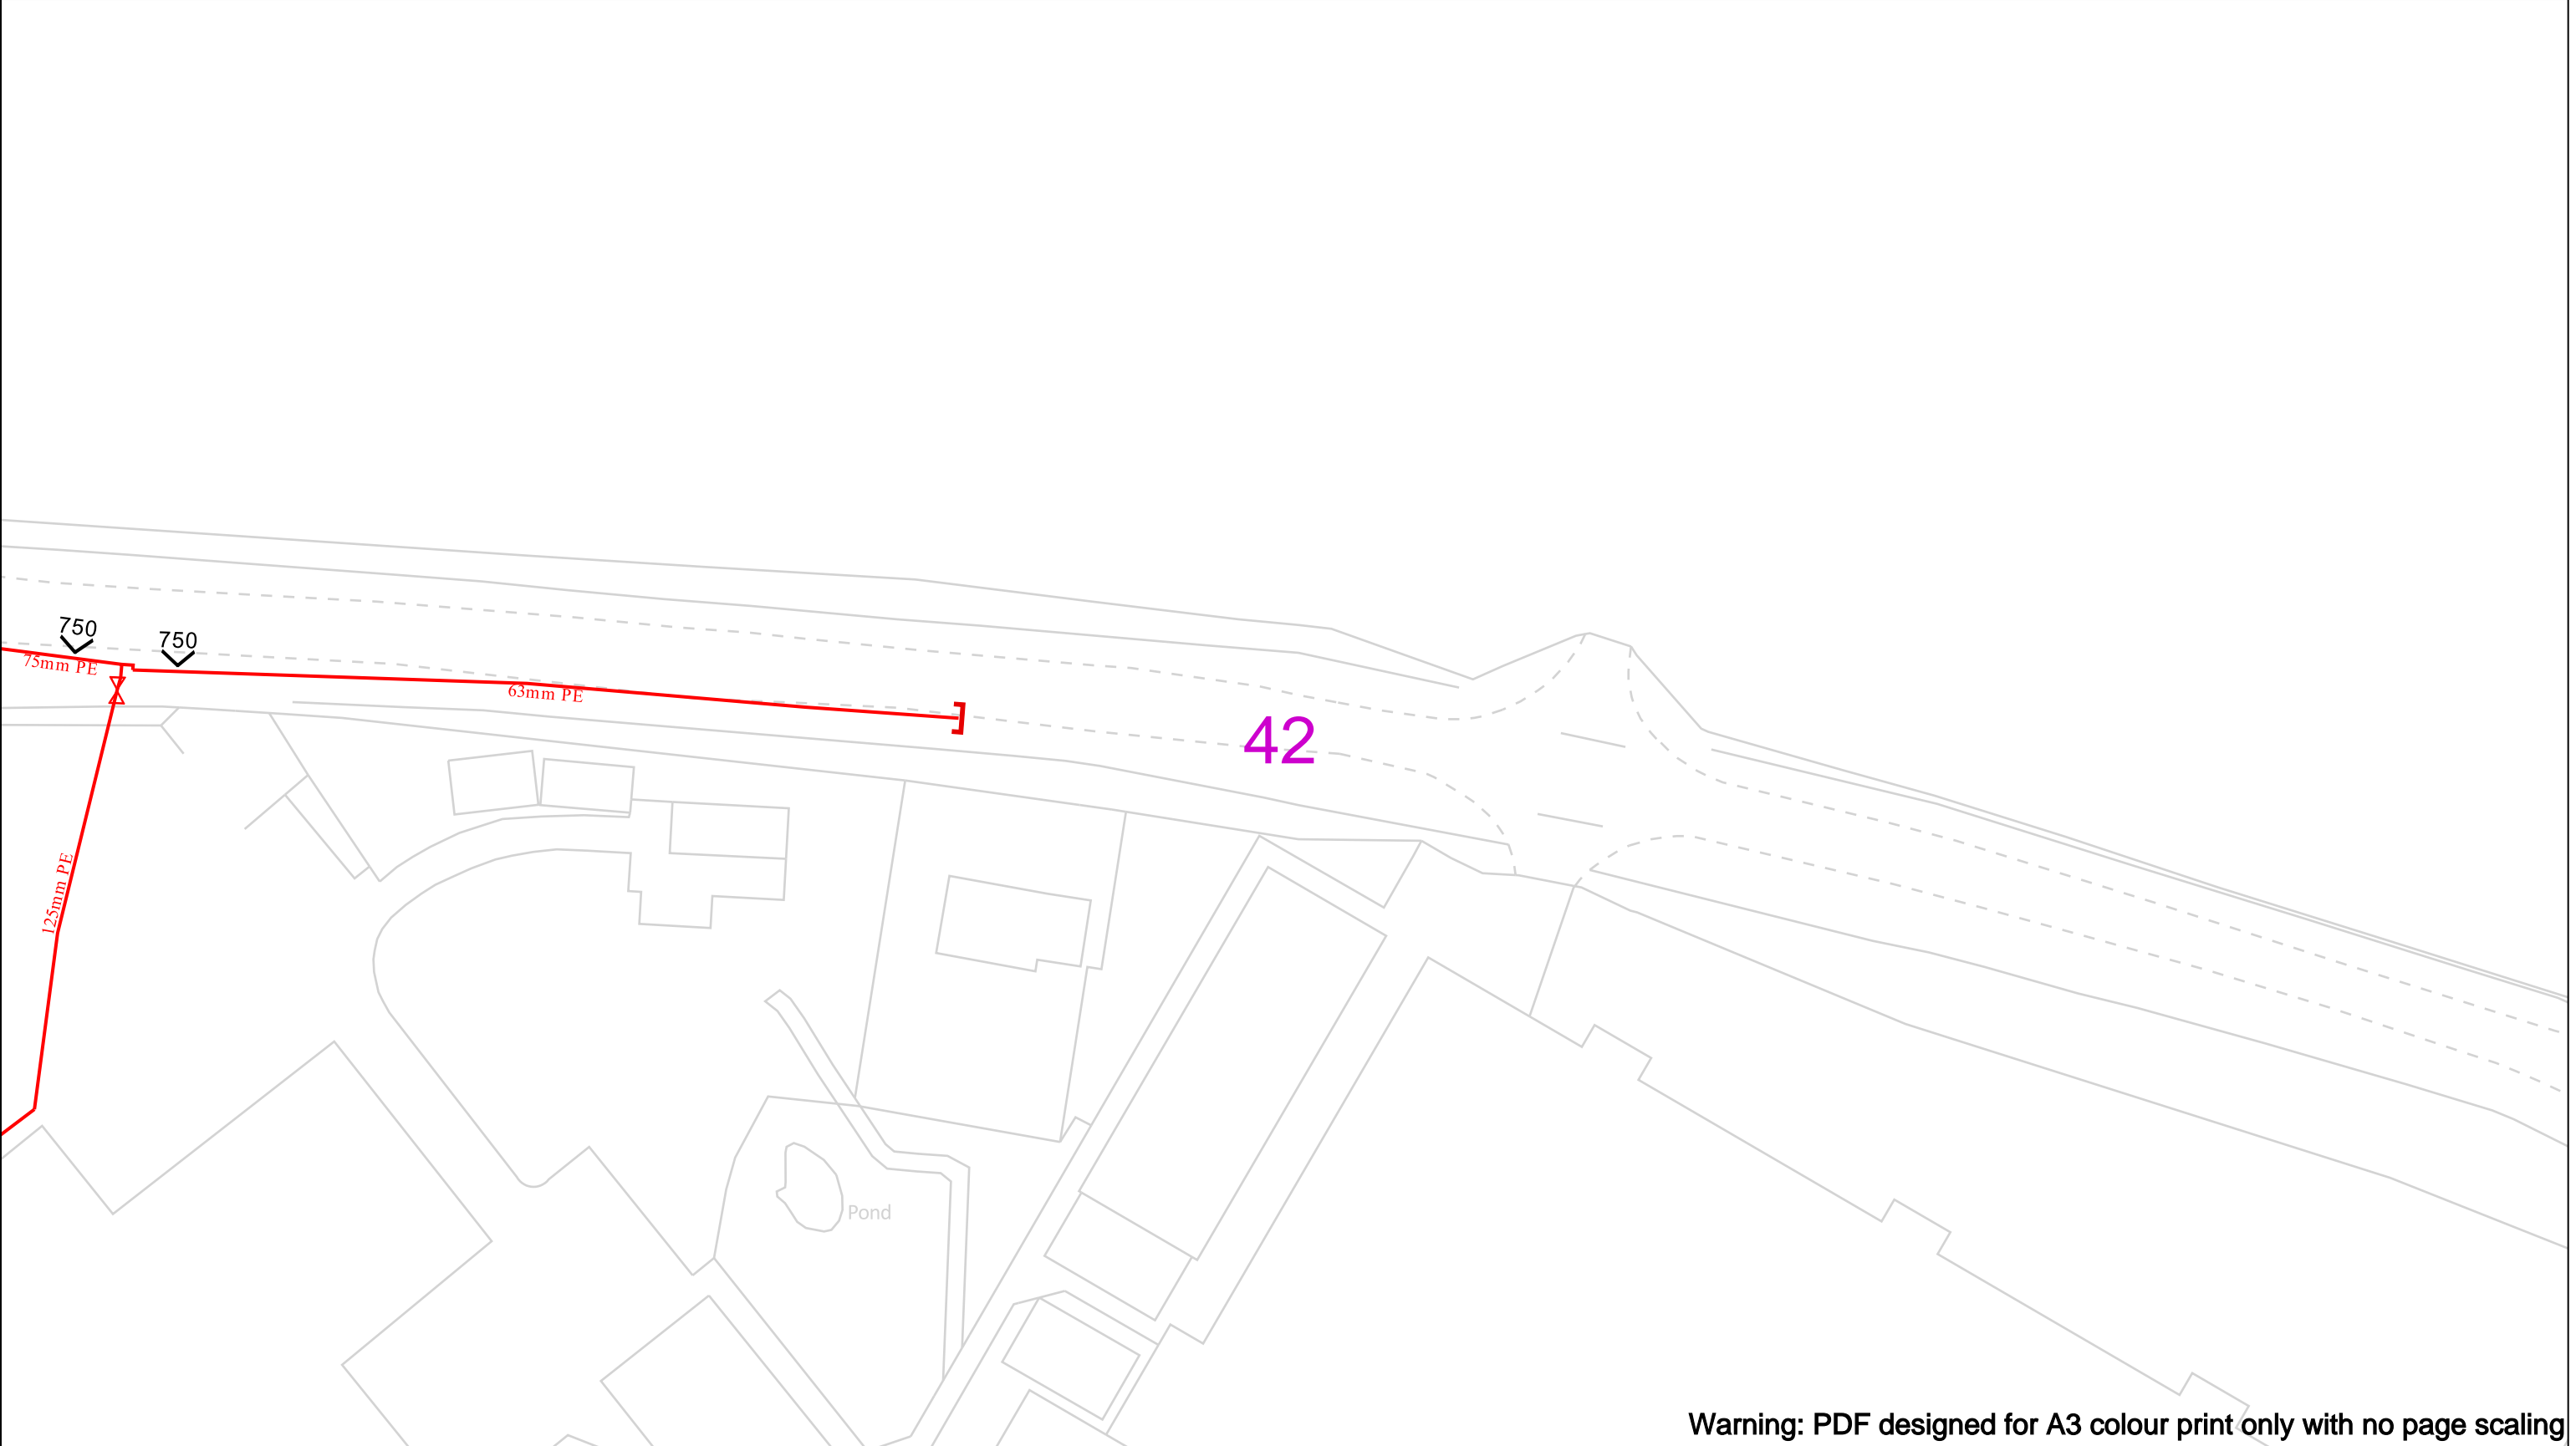


Warning: PDF designed for A3 colour print only with no page scaling

<div>Date Requested: 25/05/2023 Job Reference: 29617719 Site Location: 561764 196055 Requested by: Mrs Michelle Hawke Your Scheme/Reference: 332410839 Shenfield</div> <div>Scale: 1:500 (When plotted at A3)</div>		<div>View extent: 200m, 115m</div> <div>IMPORTANT NOTICES</div> <div>This plan shows these pipes owned by Cadent Gas Limited in its role as a Licensed Gas Transporter (GT). Gas pipes owned by other GT's or otherwise privately owned may be present in this area. Information with regards to such pipes should be obtained from the relevant owners. The information shown on this plan is given without warranty, the accuracy thereof cannot be guaranteed. Service pipes, valves, syphons, stub connections etc. are not shown but their presence should be anticipated. No liability of any kind whatsoever is accepted by Cadent Gas Limited or their agents, servants or contractors for any errors or omission. Safe digging practices, in accordance with HS(G)47, must be used to verify and establish the actual position of mains, pipes, services and other apparatus on site before any mechanical plant is used. It is your responsibility to ensure that this information is provided to all persons (either direct labour or contractors) working for you on or near gas apparatus. The information included on this plan should not be referred to beyond a period of 28 days from the date of issue.</div>	<div>In case of an emergency call 0800 111 999</div> <div><div><div><div></div><div>Dig Sites</div></div><div><div></div><div>LP Mains</div></div><div><div></div><div>MP Mains</div></div><div><div></div><div>IP Mains</div></div><div><div></div><div>LHP Mains</div></div></div><div><div>Area: <div></div></div><div>Line: <div></div></div></div><div><div><div></div><div>Valve</div></div><div><div></div><div>Depth of cover</div></div><div><div></div><div>Syphon</div></div><div><div></div><div>Diameter Change</div></div><div><div></div><div>Material Change</div></div><div><div></div><div>Out of Standard Service</div></div></div></div> <div><div><div></div><div>Cadent</div><div>Your Gas Network</div></div></div>	
<div>Crown Copyright © - This plan is reproduced from or based on the OS map by Cadent Gas Limited, with the sanction of the controller of HM Stationary Office. Crown Copyright Reserved. Ordnance Survey Licence number 100024886</div>				

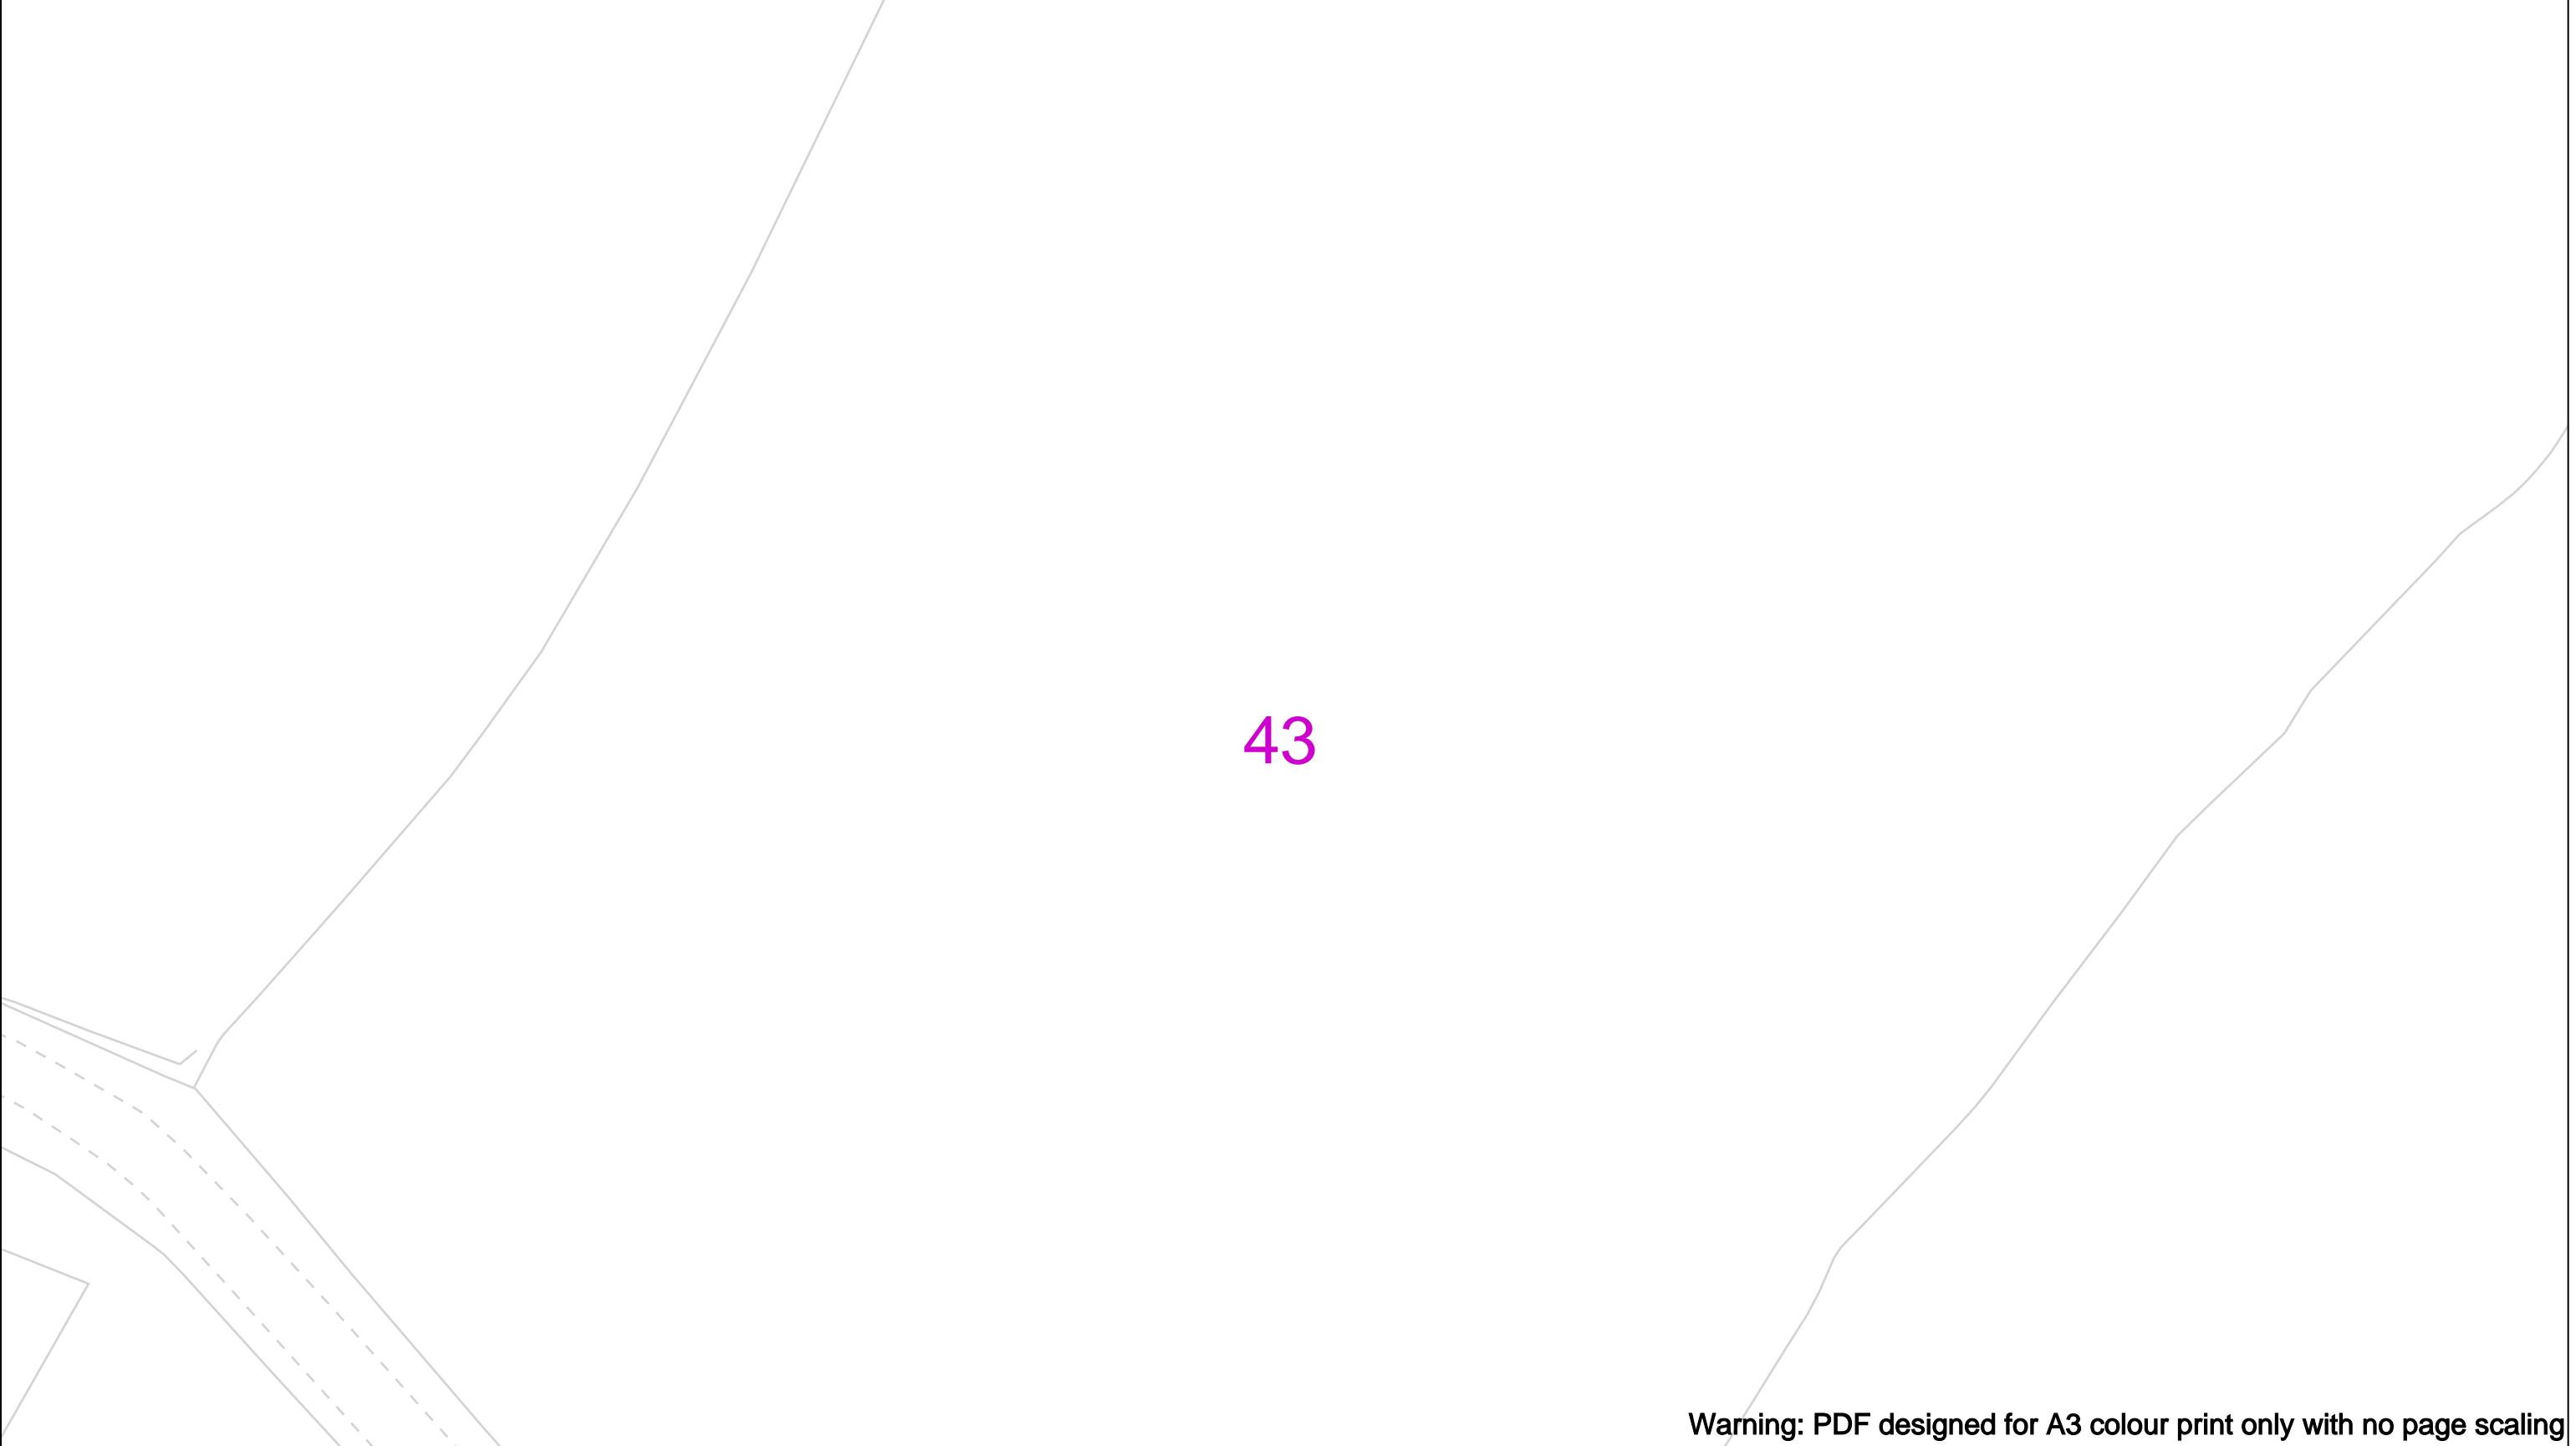


<div><div></div><div><div>Date Requested: 25/05/2023</div><div>Job Reference: 29617719</div><div>Site Location: 561764 196055</div><div>Requested by: Mrs Michelle Hawkett</div><div>Your Scheme/Reference: 332410839 - Shenfield</div></div><div>Scale: 1:500 (When plotted at A3)</div></div> <div><div>View extent: 200m, 115m</div><div><div>IMPORTANT NOTICES</div><div>This plan shows these pipes owned by Cadent Gas Limited in its role as a Licensed Gas Transporter (GT). Gas pipes owned by other GT's or otherwise privately owned may be present in this area. Information with regards to such pipes should be obtained from the relevant owners. The information shown on this plan is given without warranty, the accuracy thereof cannot be guaranteed. Service pipes, valves, syphons, stub connections etc. are not shown but their presence should be anticipated. No liability of any kind whatsoever is accepted by Cadent Gas Limited or their agents, servants or contractors for any errors or omission. Safe digging practices, in accordance with HS(G)47, must be used to verify and establish the actual position of mains, pipes, services and other apparatus on site before any mechanical plant is used. It is your responsibility to ensure that this information is provided to all persons (either direct labour or contractors) working for you on or near gas apparatus. The information included on this plan should not be referred to beyond a period of 28 days from the date of issue.</div></div></div> <div><div><div><div>In case of an emergency call 0800 111 999</div><div><div><div><div><div></div><div>50m</div></div><div><div>Dig Sites</div><div><div><div><div></div><div>LP Mains</div></div><div><div></div><div>MP Mains</div></div><div><div></div><div>IP Mains</div></div><div><div></div><div>LHP Mains</div></div></div><div><div>Area: <div></div></div><div>Line: <div></div></div></div><div><div><div><div><div></div><div>Valve</div></div><div><div></div><div>Depth of cover</div></div><div><div></div><div>Syphon</div></div></div><div><div><div><div><div></div><div>Diameter Change</div></div><div><div></div><div>Material Change</div></div><div><div></div><div>Out of Standard Service</div></div></div></div></div></div></div><div><div><div>Cadent</div><div>Your Gas Network</div></div></div></div></div><div><div>Crown Copyright © - This plan is reproduced from or based on the OS map by Cadent Gas Limited, with the sanction of the controller of HM Stationary Office. Crown Copyright Reserved. Ordnance Survey Licence number 100024886</div></div></div></div></div></div></div></div>	
--	--

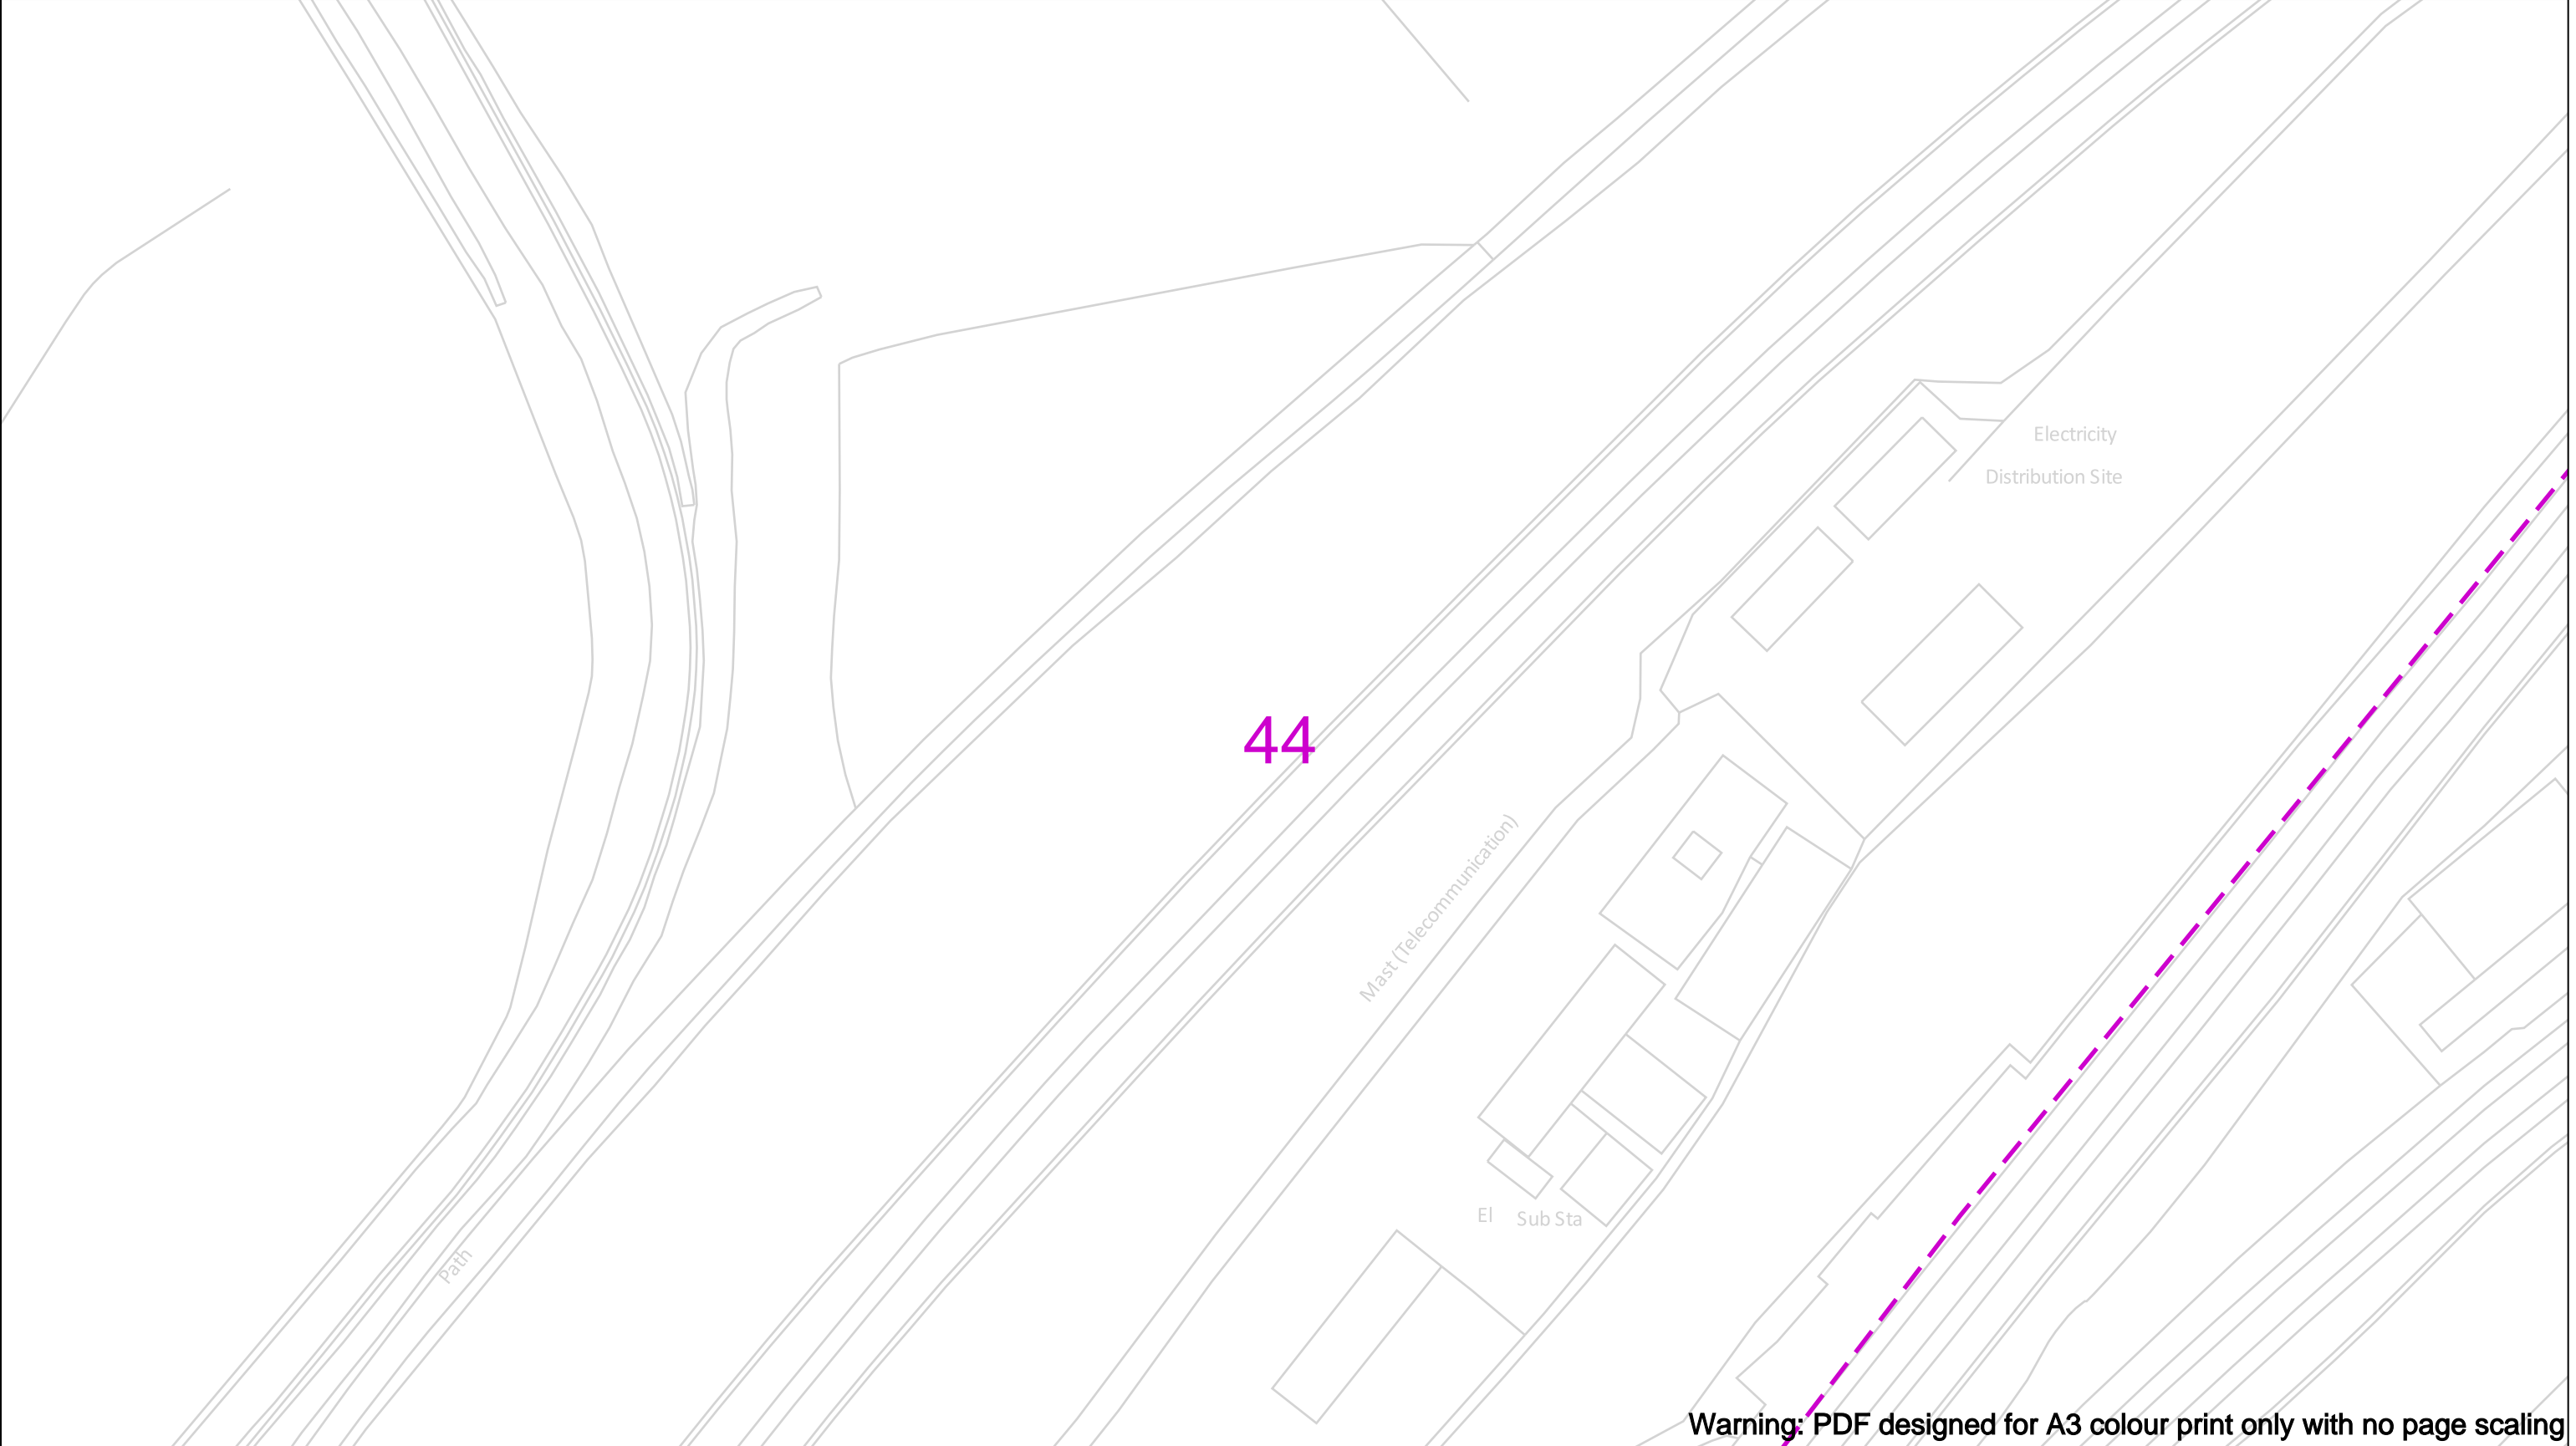

Warning: PDF designed for A3 colour print only with no page scaling

	View extent: 200m, 115m	In case of an emergency call 0800 111 999		 Cadent Your Gas Network																								
Date Requested: 25/05/2023 Job Reference: 29617719 Site Location: 561764 196055 Requested by: Mrs Michelle Hawke Your Scheme/Reference: 332410839 - Shenfield	IMPORTANT NOTICES <p>This plan shows these pipes owned by Cadent Gas Limited in its role as a Licensed Gas Transporter (GT). Gas pipes owned by other GT's or otherwise privately owned may be present in this area. Information with regards to such pipes should be obtained from the relevant owners. The information shown on this plan is given without warranty, the accuracy thereof cannot be guaranteed. Service pipes, valves, syphons, stub connections etc. are not shown but their presence should be anticipated. No liability of any kind whatsoever is accepted by Cadent Gas Limited or their agents, servants or contractors for any errors or omission. Safe digging practices, in accordance with HS(G)47, must be used to verify and establish the actual position of mains, pipes, services and other apparatus on site before any mechanical plant is used. It is your responsibility to ensure that this information is provided to all persons (either direct labour or contractors) working for you on or near gas apparatus. The information included on this plan should not be referred to beyond a period of 28 days from the date of issue.</p>	 Dig Sites <table><tr><td></td><td>LP Mains</td><td></td><td>Valve</td></tr><tr><td></td><td>MP Mains</td><td></td><td>Depth of cover</td></tr><tr><td></td><td>IP Mains</td><td></td><td>Syphon</td></tr><tr><td></td><td>LHP Mains</td><td></td><td>Diameter Change</td></tr><tr><td></td><td></td><td></td><td>Material Change</td></tr><tr><td></td><td></td><td></td><td>Out of Standard Service</td></tr></table>				LP Mains		Valve		MP Mains		Depth of cover		IP Mains		Syphon		LHP Mains		Diameter Change				Material Change				Out of Standard Service
	LP Mains		Valve																									
	MP Mains		Depth of cover																									
	IP Mains		Syphon																									
	LHP Mains		Diameter Change																									
			Material Change																									
			Out of Standard Service																									
Scale: 1:500 (When plotted at A3)																												

Crown Copyright © - This plan is reproduced from or based on the OS map by Cadent Gas Limited, with the sanction of the controller of HM Stationary Office. Crown Copyright Reserved. Ordnance Survey Licence number 100024886

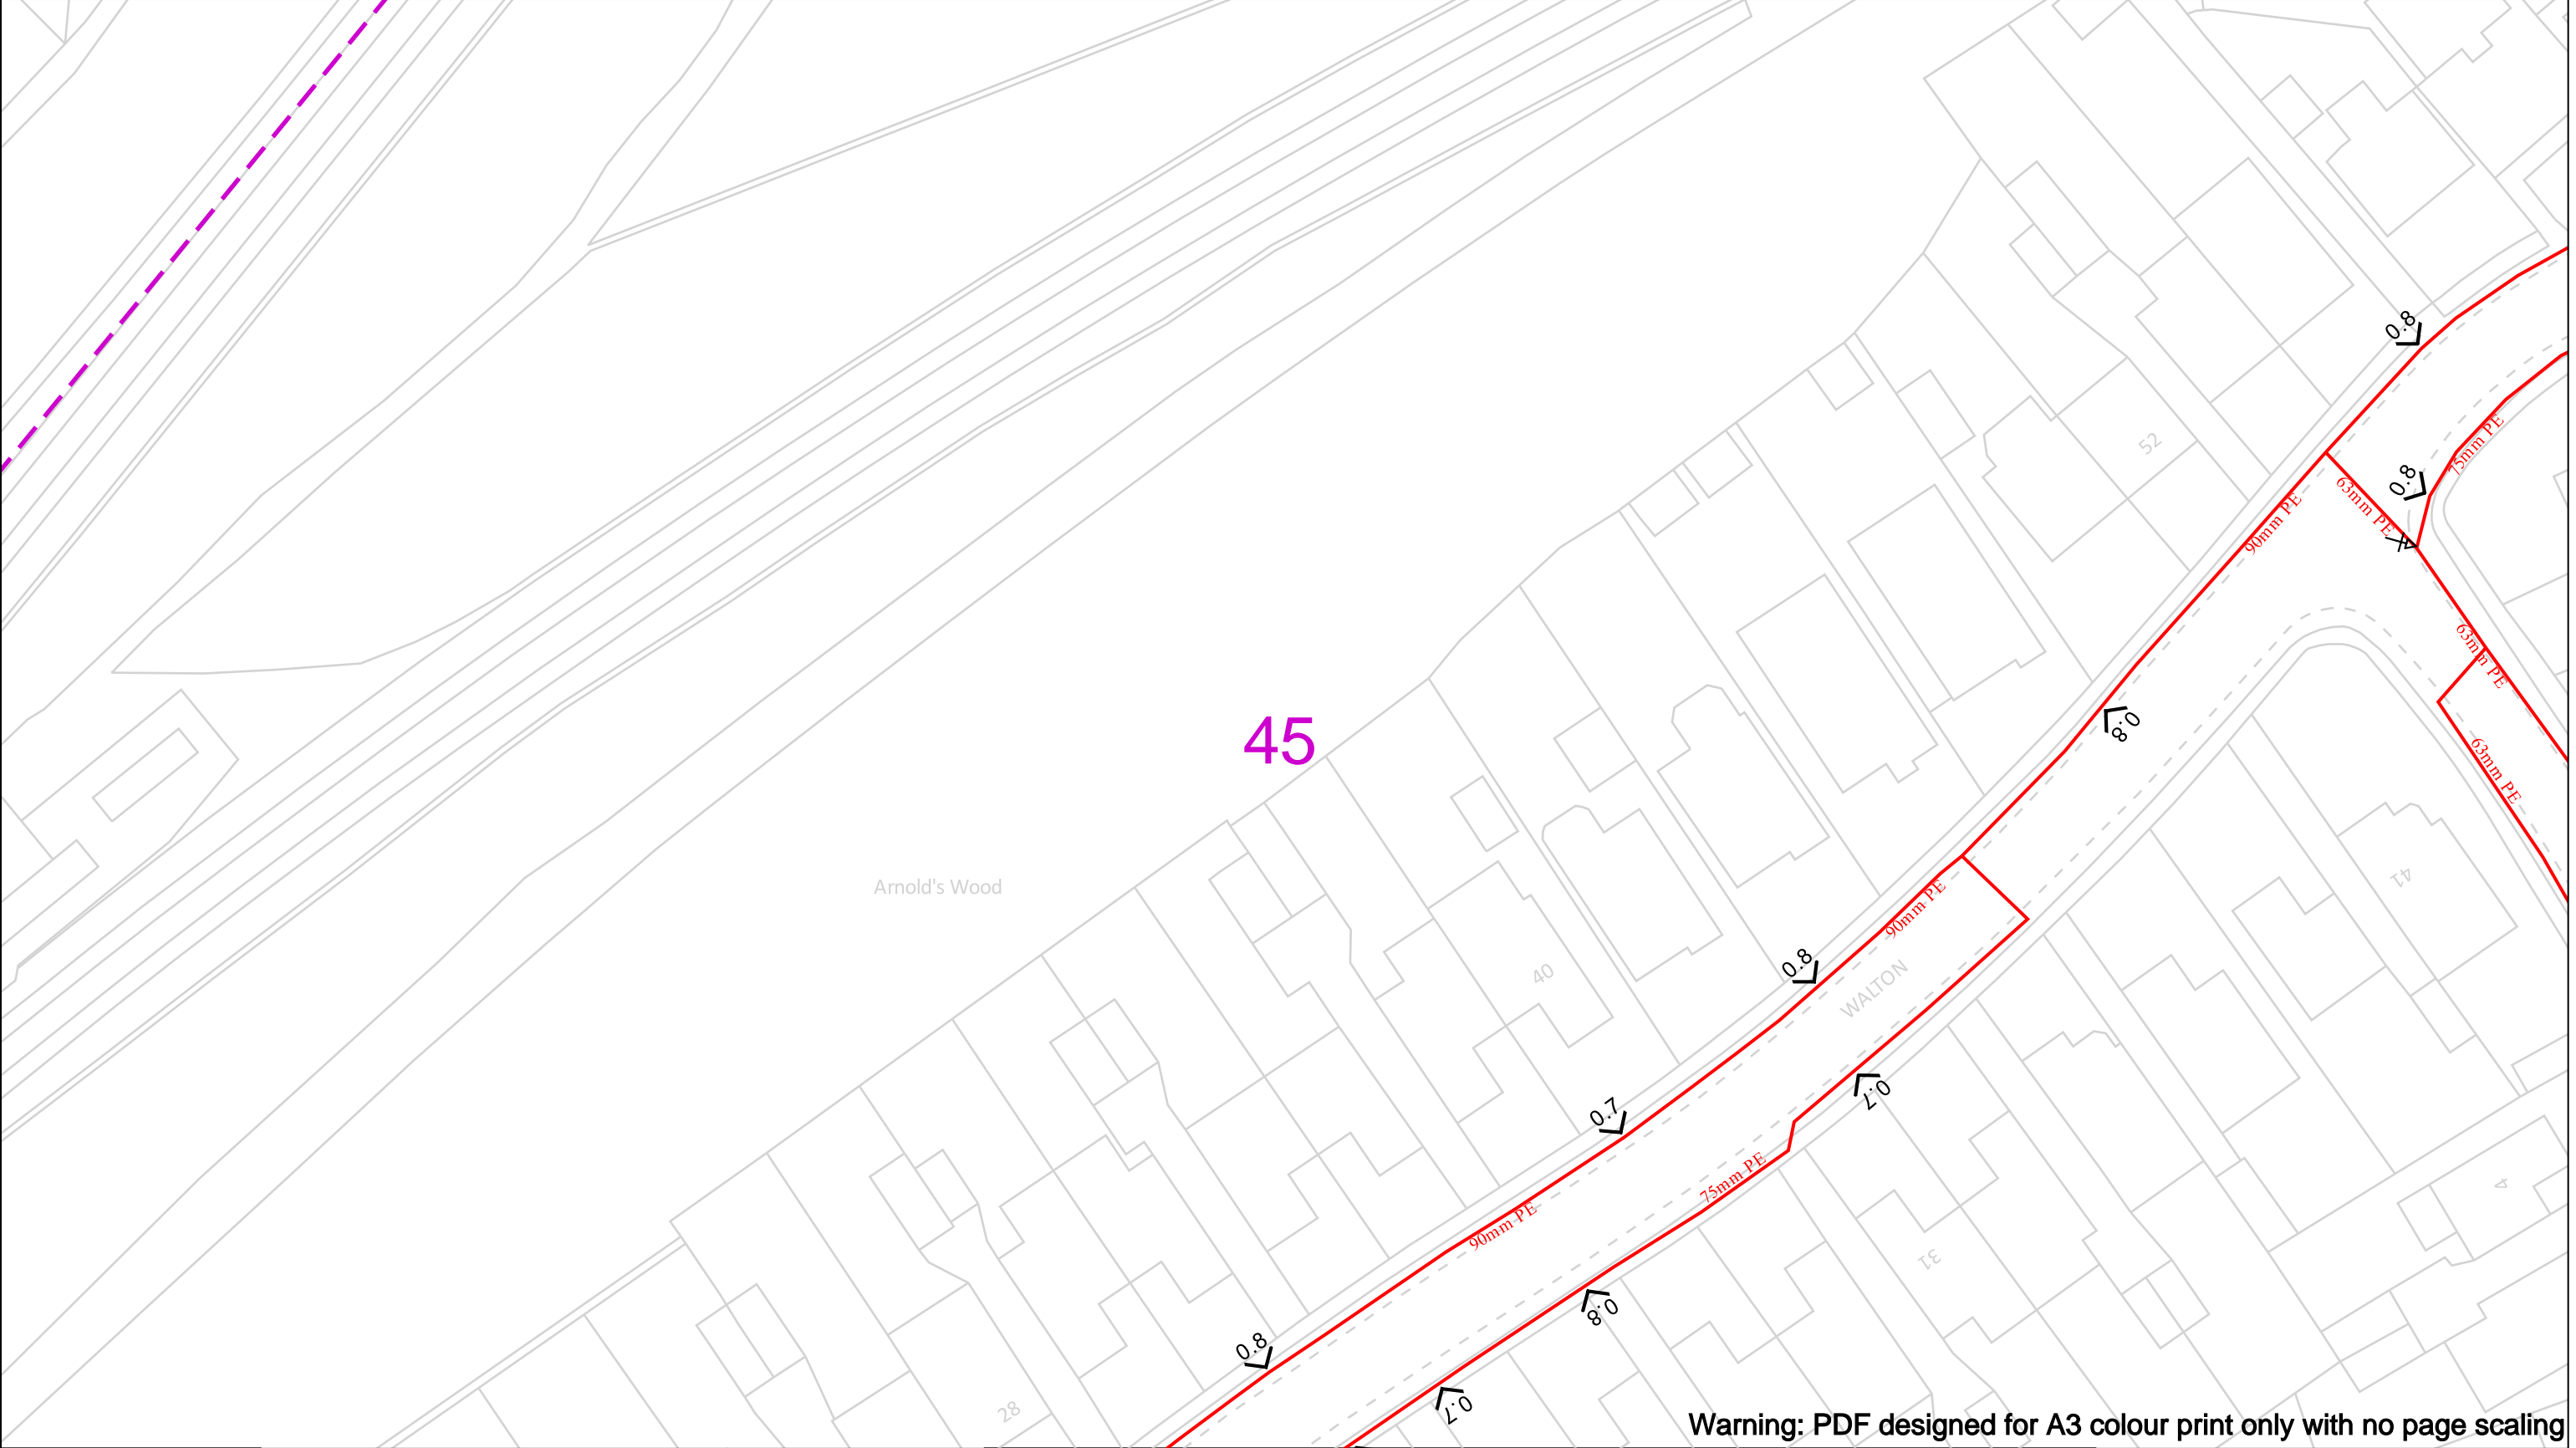

Warning: PDF designed for A3 colour print only with no page scaling

Date Requested: 25/05/2023
Job Reference: 29617719
Site Location: 561764 196055
Requested by:
Mrs Michelle Hawsett
Your Scheme/Reference: 332410839 -
Shenfield

Scale: 1:500 (When plotted at A3)

View extent: 200m, 115m

IMPORTANT NOTICES

This plan shows these pipes owned by Cadent Gas Limited in its role as a Licensed Gas Transporter (GT). Gas pipes owned by other GT's or otherwise privately owned may be present in this area. Information with regards to such pipes should be obtained from the relevant owners. The information shown on this plan is given without warranty, the accuracy thereof cannot be guaranteed. Service pipes, valves, syphons, stub connections etc. are not shown but their presence should be anticipated. No liability of any kind whatsoever is accepted by Cadent Gas Limited or their agents, servants or contractors for any errors or omission. Safe digging practices, in accordance with HS(G)47, must be used to verify and establish the actual position of mains, pipes, services and other apparatus on site before any mechanical plant is used. It is your responsibility to ensure that this information is provided to all persons (either direct labour or contractors) working for you on or near gas apparatus. The information included on this plan should not be referred to beyond a period of 28 days from the date of issue.

In case of an emergency call 0800 111 999

50m

Dig Sites

	LP Mains
	MP Mains
	IP Mains
	LHP Mains


Area:

Line:

	Valve
	Depth of cover
	Syphon
	Diameter Change
	Material Change
	Out of Standard Service

Cadent

Your Gas Network

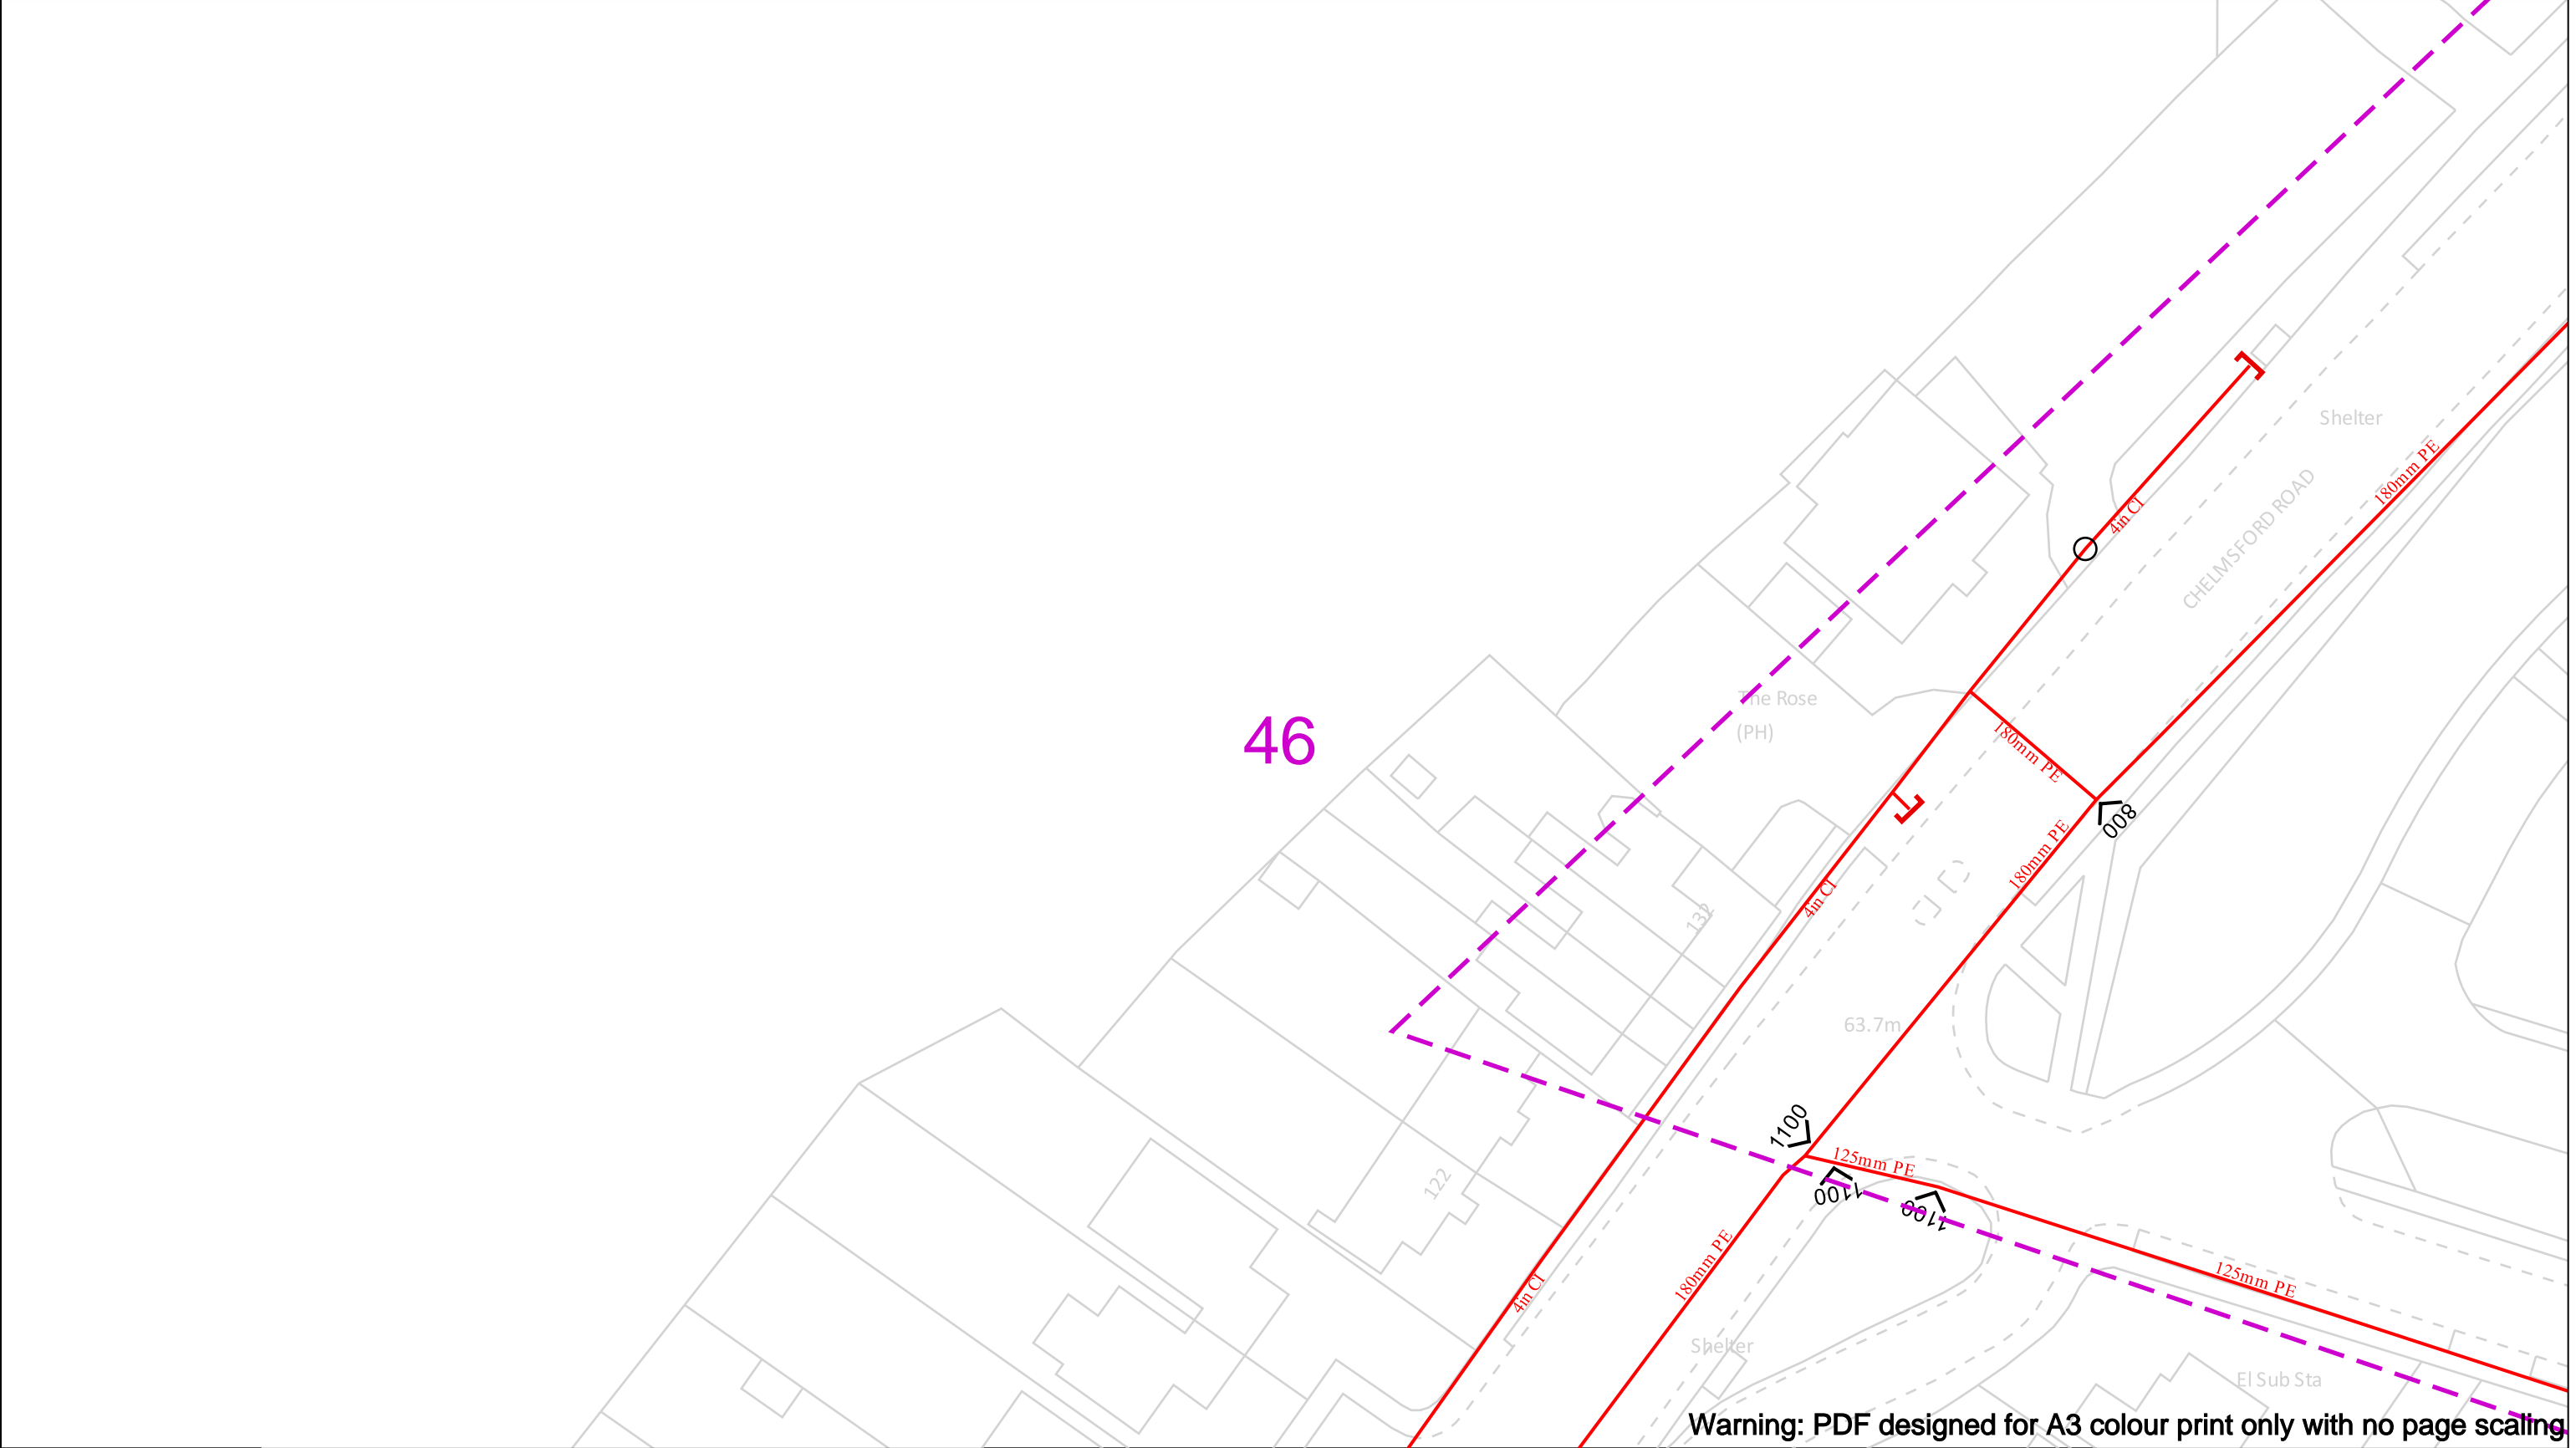

Warning: PDF designed for A3 colour print only with no page scaling

Date Requested: 25/05/2023
Job Reference: 29617719
Site Location: 561764 196055
Requested by:
Mrs Michelle Hawke
Your Scheme/Reference: 332410839 - Shenfield

Scale: 1:500 (When plotted at A3)

View extent: 200m, 115m

IMPORTANT NOTICES

This plan shows these pipes owned by Cadent Gas Limited in its role as a Licensed Gas Transporter (GT). Gas pipes owned by other GT's or otherwise privately owned may be present in this area. Information with regards to such pipes should be obtained from the relevant owners. The information shown on this plan is given without warranty, the accuracy thereof cannot be guaranteed. Service pipes, valves, syphons, stub connections etc. are not shown but their presence should be anticipated. No liability of any kind whatsoever is accepted by Cadent Gas Limited or their agents, servants or contractors for any errors or omission. Safe digging practices, in accordance with HS(G)47, must be used to verify and establish the actual position of mains, pipes, services and other apparatus on site before any mechanical plant is used. It is your responsibility to ensure that this information is provided to all persons (either direct labour or contractors) working for you on or near gas apparatus. The information included on this plan should not be referred to beyond a period of 28 days from the date of issue.

In case of an emergency call 0800 111 999

Dig Sites

LP Mains
MP Mains
IP Mains
LHP Mains


Area: Line:

Valve
Depth of cover
Syphon

Diameter Change
Material Change
Out of Standard Service

Cadent

Your Gas Network

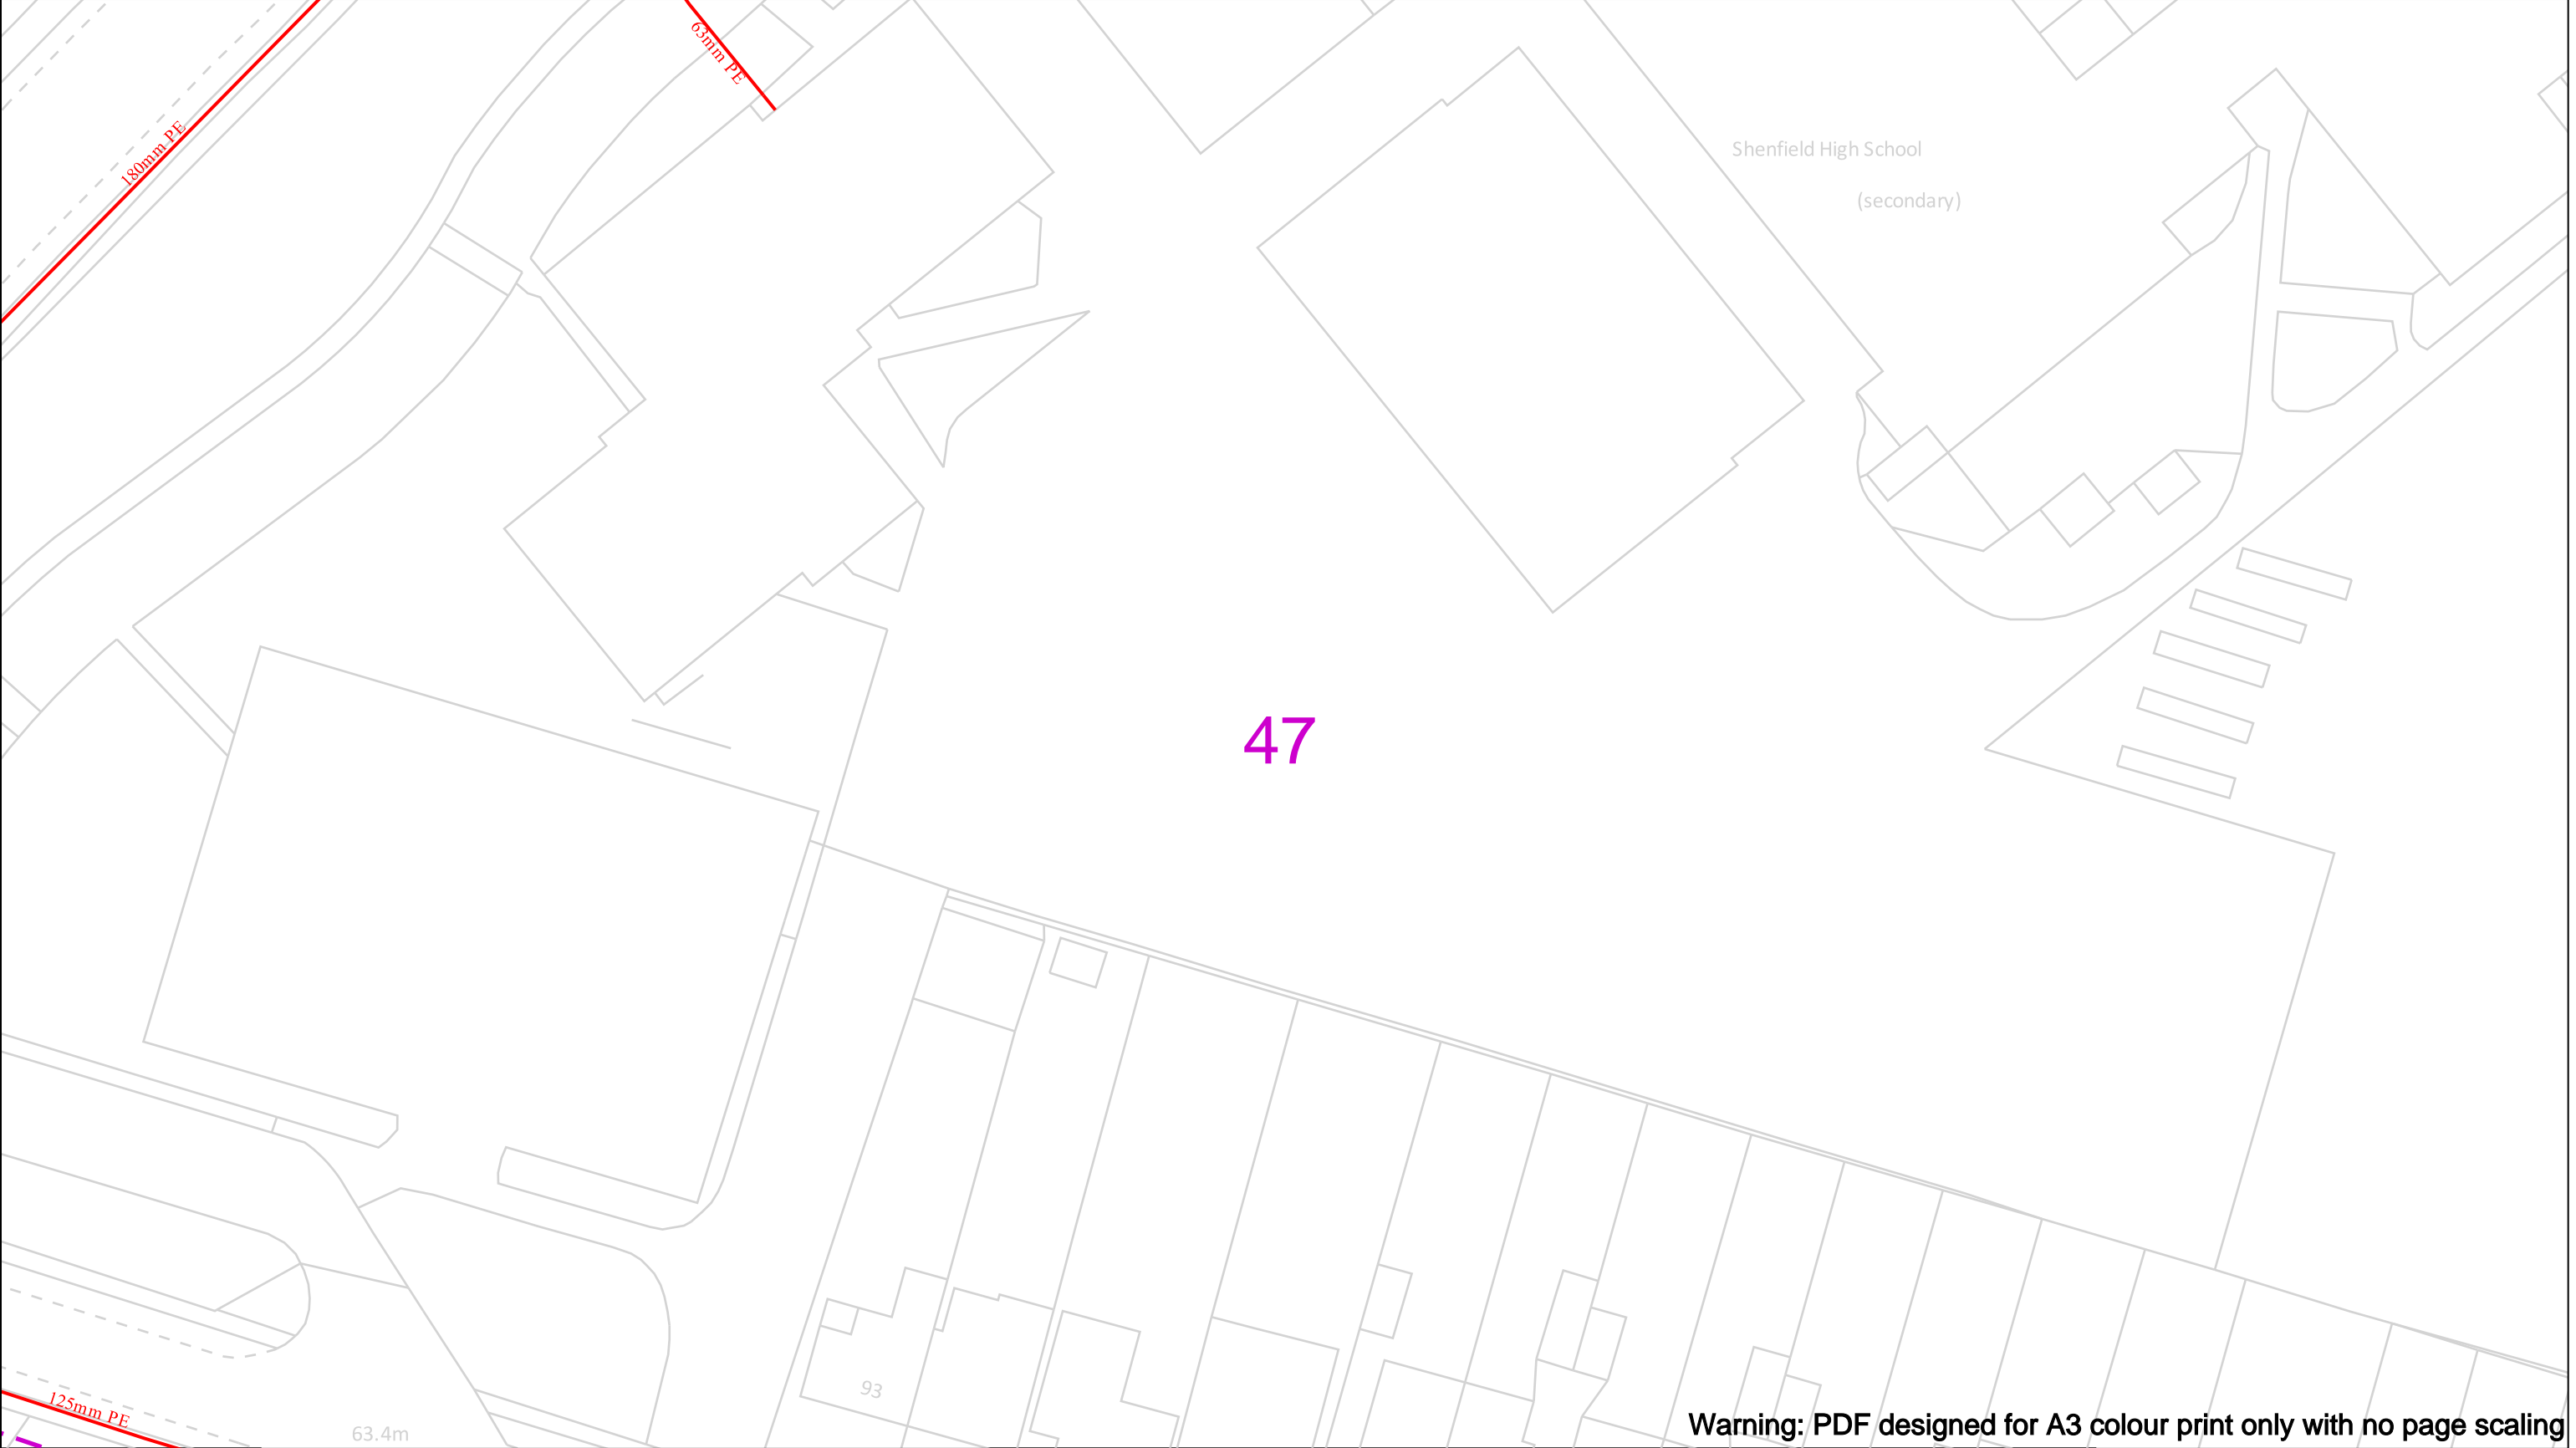

Date Requested: 25/05/2023
Job Reference: 29617719
Site Location: 561764 196055
Requested by:
Mrs Michelle Hawsett
Your Scheme/Reference: 332410839 - Shenfield


Scale: 1:500 (When plotted at A3)

View extent: 200m, 115m

IMPORTANT NOTICES

This plan shows these pipes owned by Cadent Gas Limited in its role as a Licensed Gas Transporter (GT). Gas pipes owned by other GT's or otherwise privately owned may be present in this area. Information with regards to such pipes should be obtained from the relevant owners. The information shown on this plan is given without warranty, the accuracy thereof cannot be guaranteed. Service pipes, valves, syphons, stub connections etc. are not shown but their presence should be anticipated. No liability of any kind whatsoever is accepted by Cadent Gas Limited or their agents, servants or contractors for any errors or omission. Safe digging practices, in accordance with HS(G)47, must be used to verify and establish the actual position of mains, pipes, services and other apparatus on site before any mechanical plant is used. It is your responsibility to ensure that this information is provided to all persons (either direct labour or contractors) working for you on or near gas apparatus. The information included on this plan should not be referred to beyond a period of 28 days from the date of issue.

In case of an emergency call 0800 111 999

 50m


Dig Sites


LP Mains


MP Mains

IP Mains


LHP Mains

Area: 


Line: 




Valve




Depth of cover




Syphon




Diameter Change



Material Change




Out of Standard Service









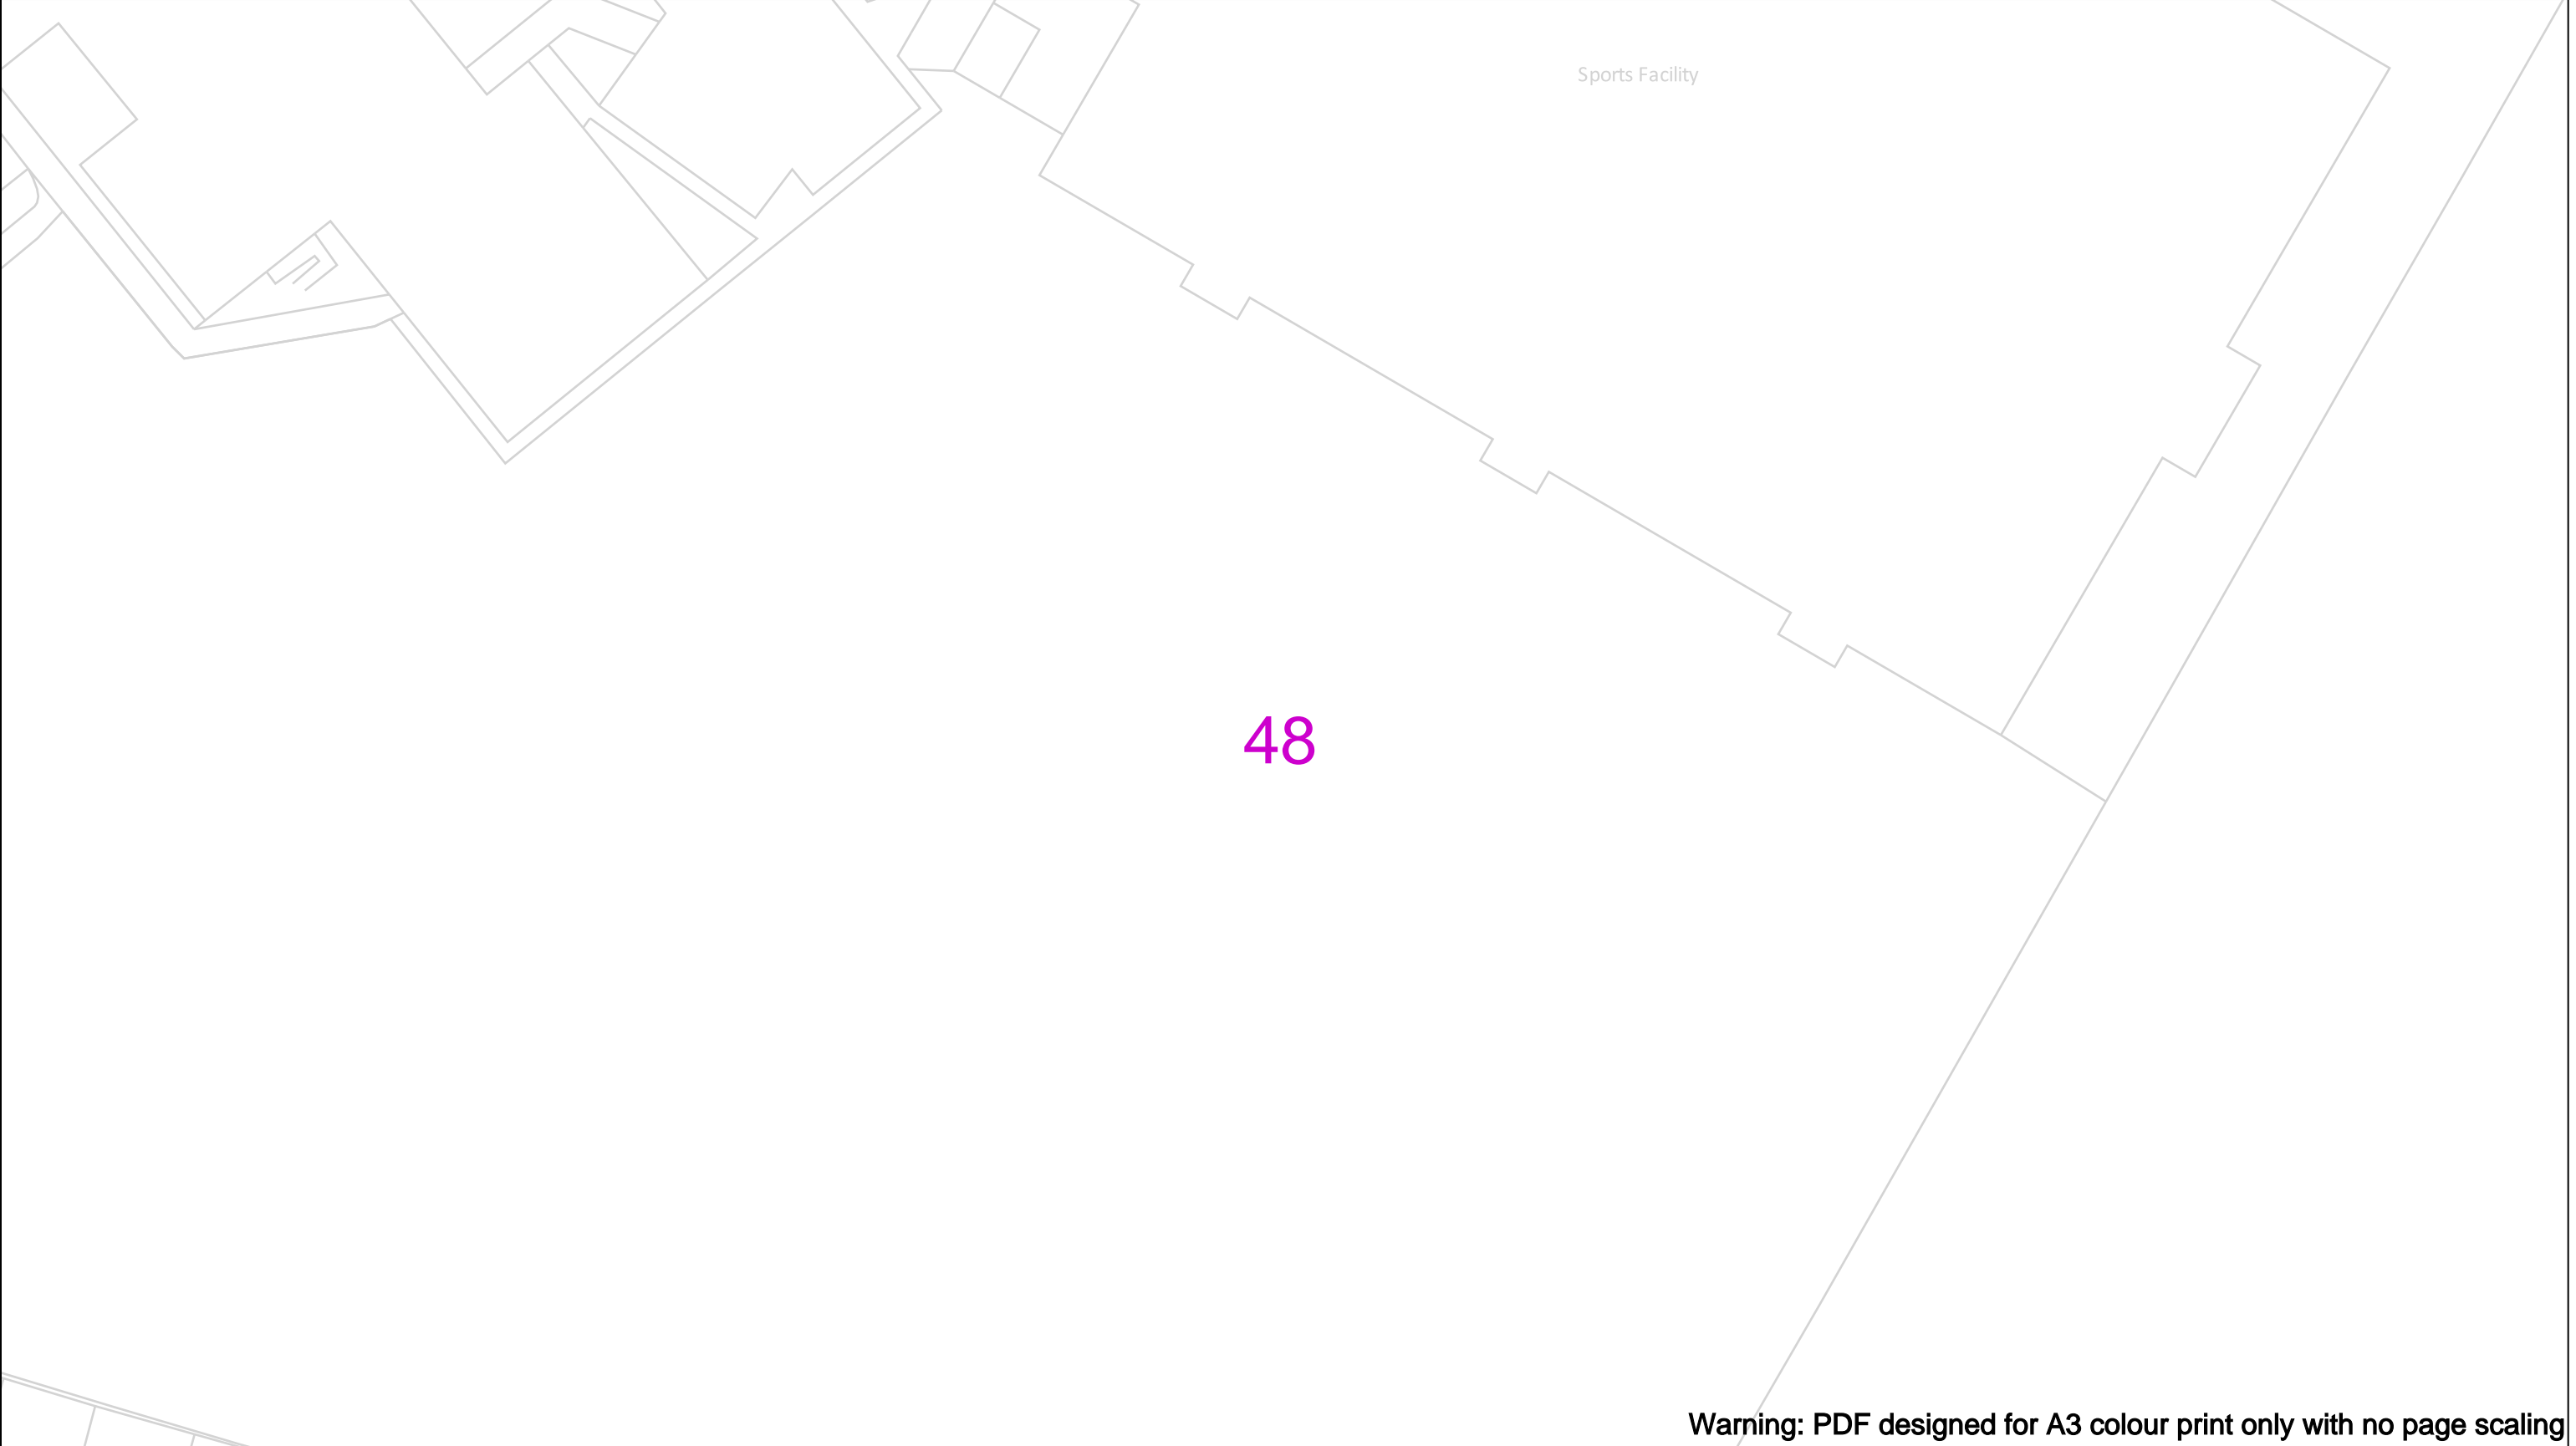



Cadent

Your Gas Network


Crown Copyright © - This plan is reproduced from or based on the OS map by Cadent Gas Limited, with the sanction of the controller of HM Stationary Office. Crown Copyright Reserved. Ordnance Survey Licence number 100024886









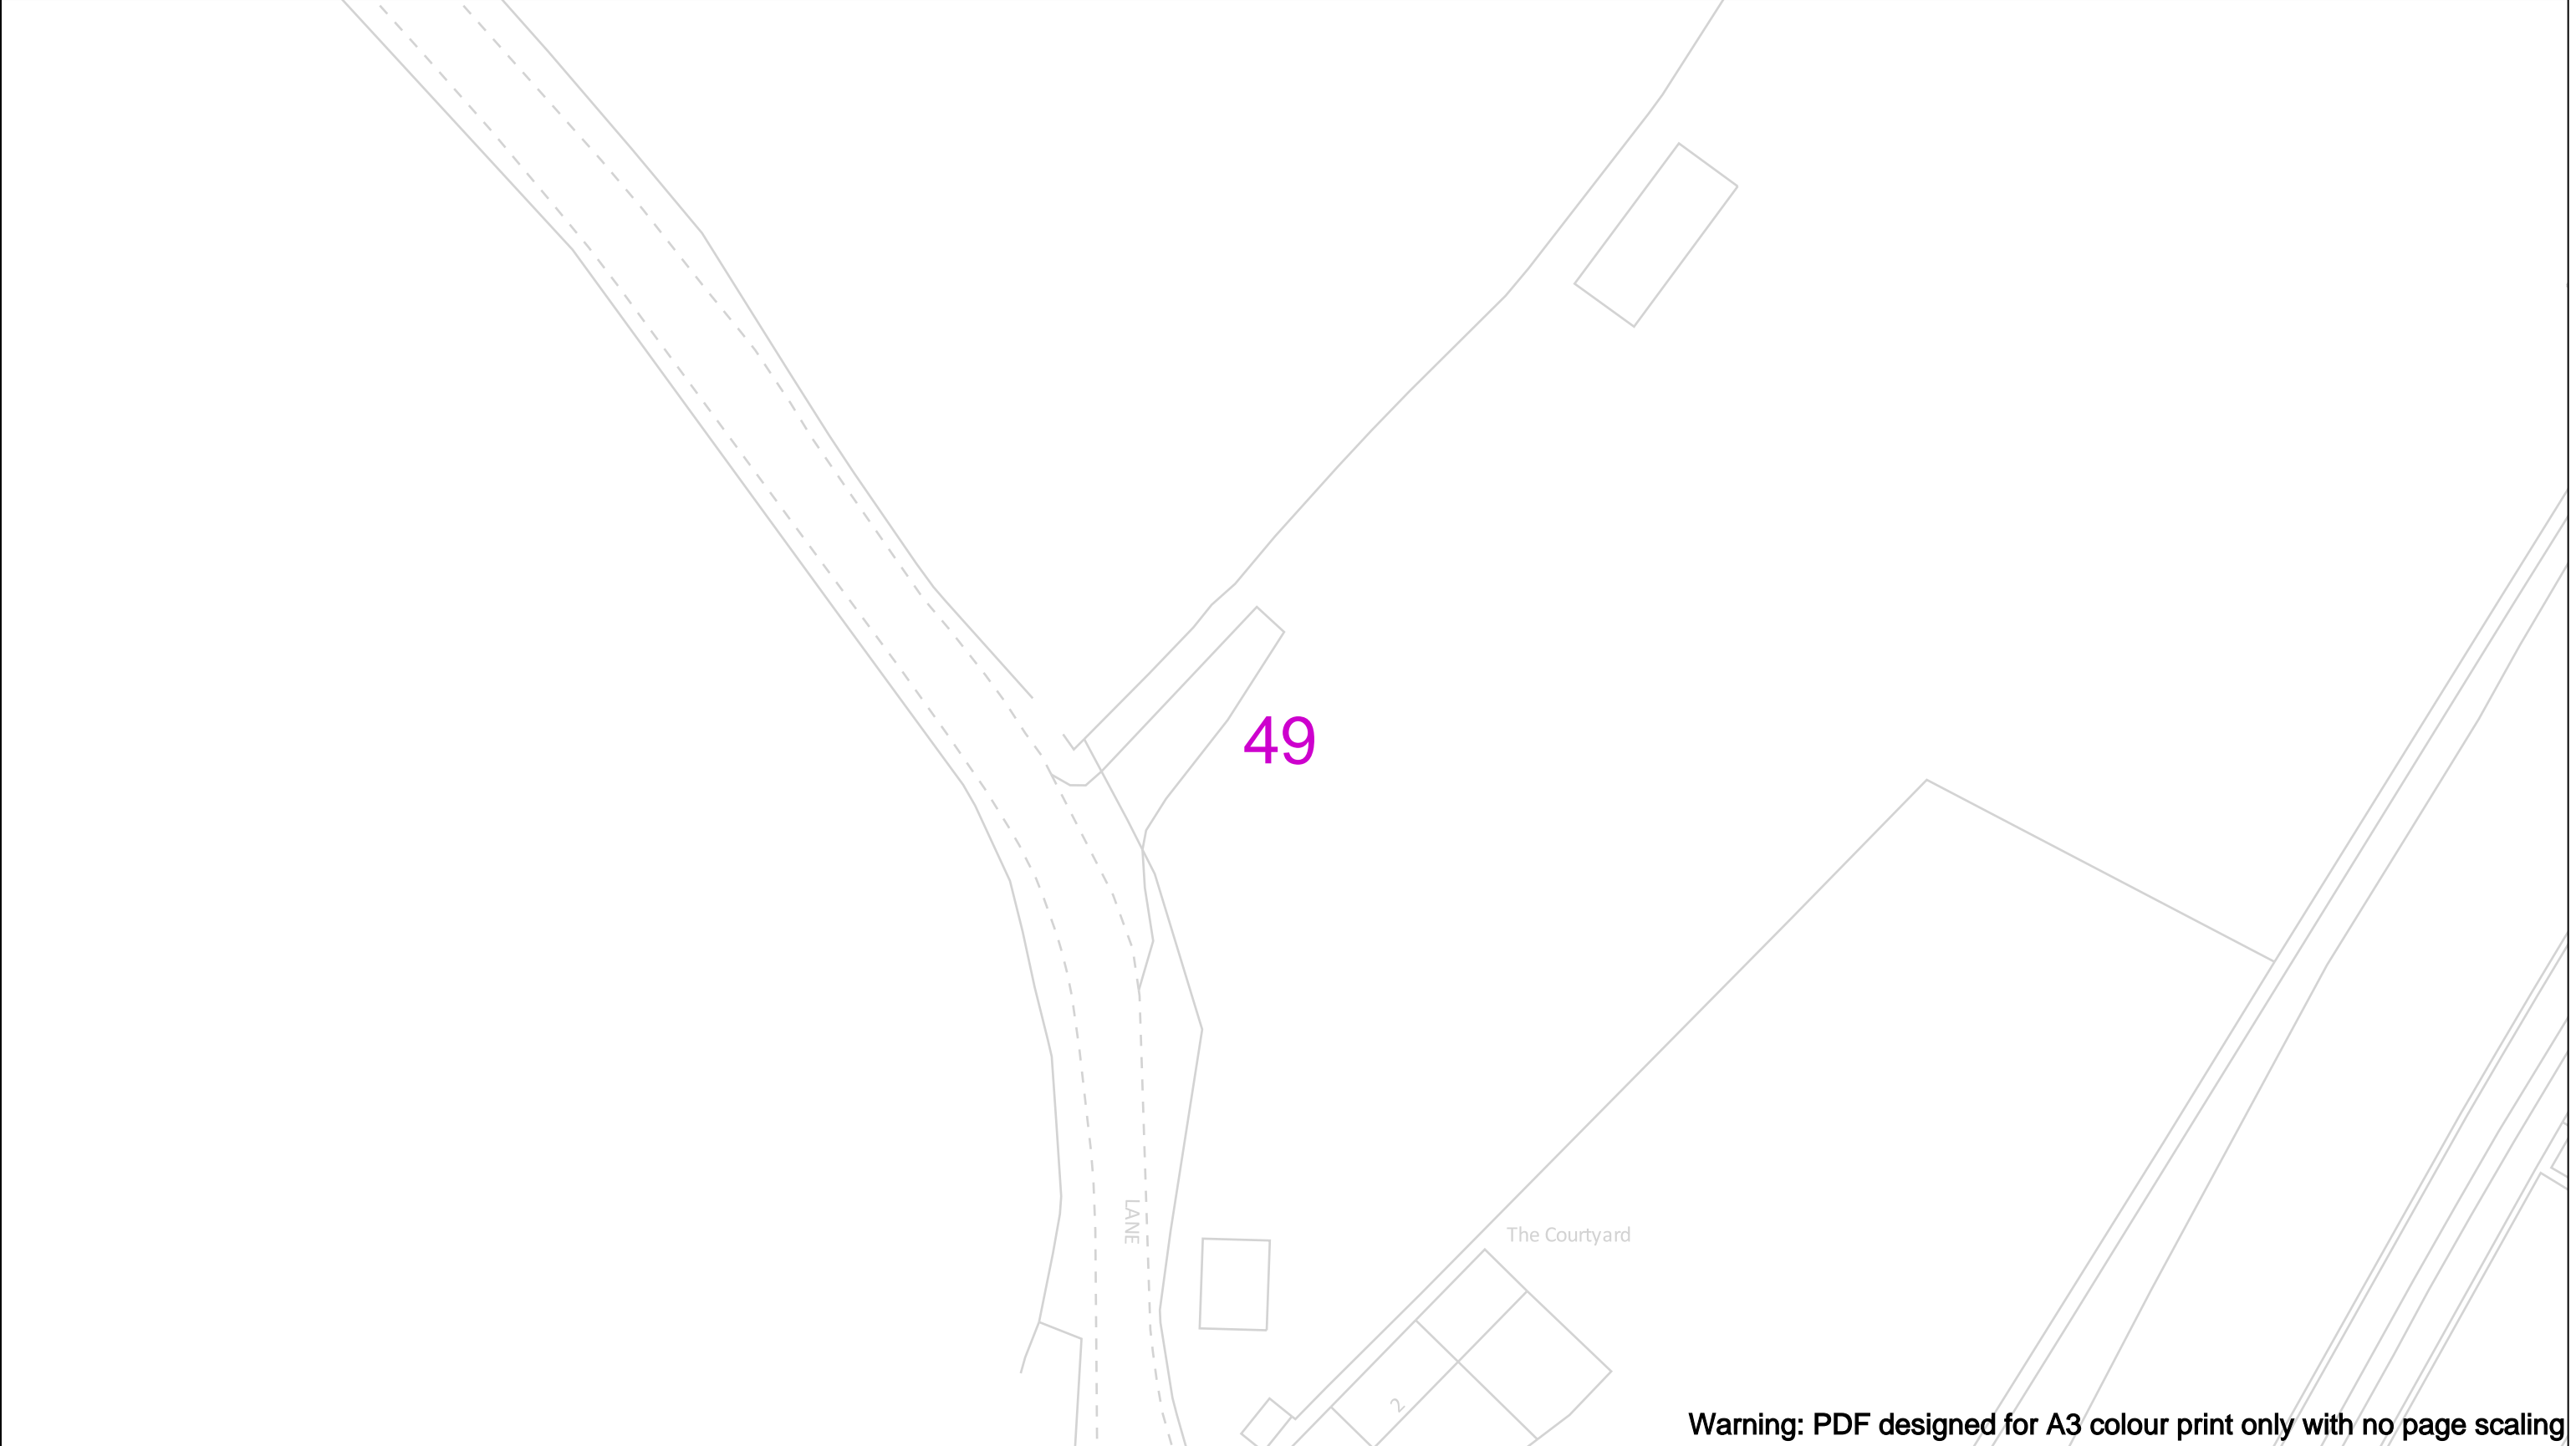

























Warning: PDF designed for A3 colour print only with no page scaling

	View extent: 200m, 115m	In case of an emergency call 0800 111 999		 Cadent Your Gas Network
Date Requested: 25/05/2023 Job Reference: 29617719 Site Location: 561764 196055 Requested by: Mrs Michelle Hawkett Your Scheme/Reference: 332410839 - Shenfield	IMPORTANT NOTICES This plan shows these pipes owned by Cadent Gas Limited in its role as a Licensed Gas Transporter (GT). Gas pipes owned by other GT's or otherwise privately owned may be present in this area. Information with regards to such pipes should be obtained from the relevant owners. The information shown on this plan is given without warranty, the accuracy thereof cannot be guaranteed. Service pipes, valves, syphons, stub connections etc. are not shown but their presence should be anticipated. No liability of any kind whatsoever is accepted by Cadent Gas Limited or their agents, servants or contractors for any errors or omission. Safe digging practices, in accordance with HS(G)47, must be used to verify and establish the actual position of mains, pipes, services and other apparatus on site before any mechanical plant is used. It is your responsibility to ensure that this information is provided to all persons (either direct labour or contractors) working for you on or near gas apparatus. The information included on this plan should not be referred to beyond a period of 28 days from the date of issue.	 Dig Sites <div><div><div></div><div>LP Mains</div></div><div><div></div><div>MP Mains</div></div><div><div></div><div>IP Mains</div></div><div><div></div><div>LHP Mains</div></div></div> <div><div>Area: </div><div>Line: </div></div> <div><div><div></div><div>Valve</div></div><div><div></div><div>Depth of cover</div></div><div><div></div><div>Syphon</div></div><div><div><div></div><div>Diameter Change</div></div><div><div></div><div>Material Change</div></div><div><div></div><div>Out of Standard Service</div></div></div></div>		
Scale: 1:500 (When plotted at A3)				


Crown Copyright © - This plan is reproduced from or based on the OS map by Cadent Gas Limited, with the sanction of the controller of HM Stationary Office. Crown Copyright Reserved. Ordnance Survey Licence number 100024886









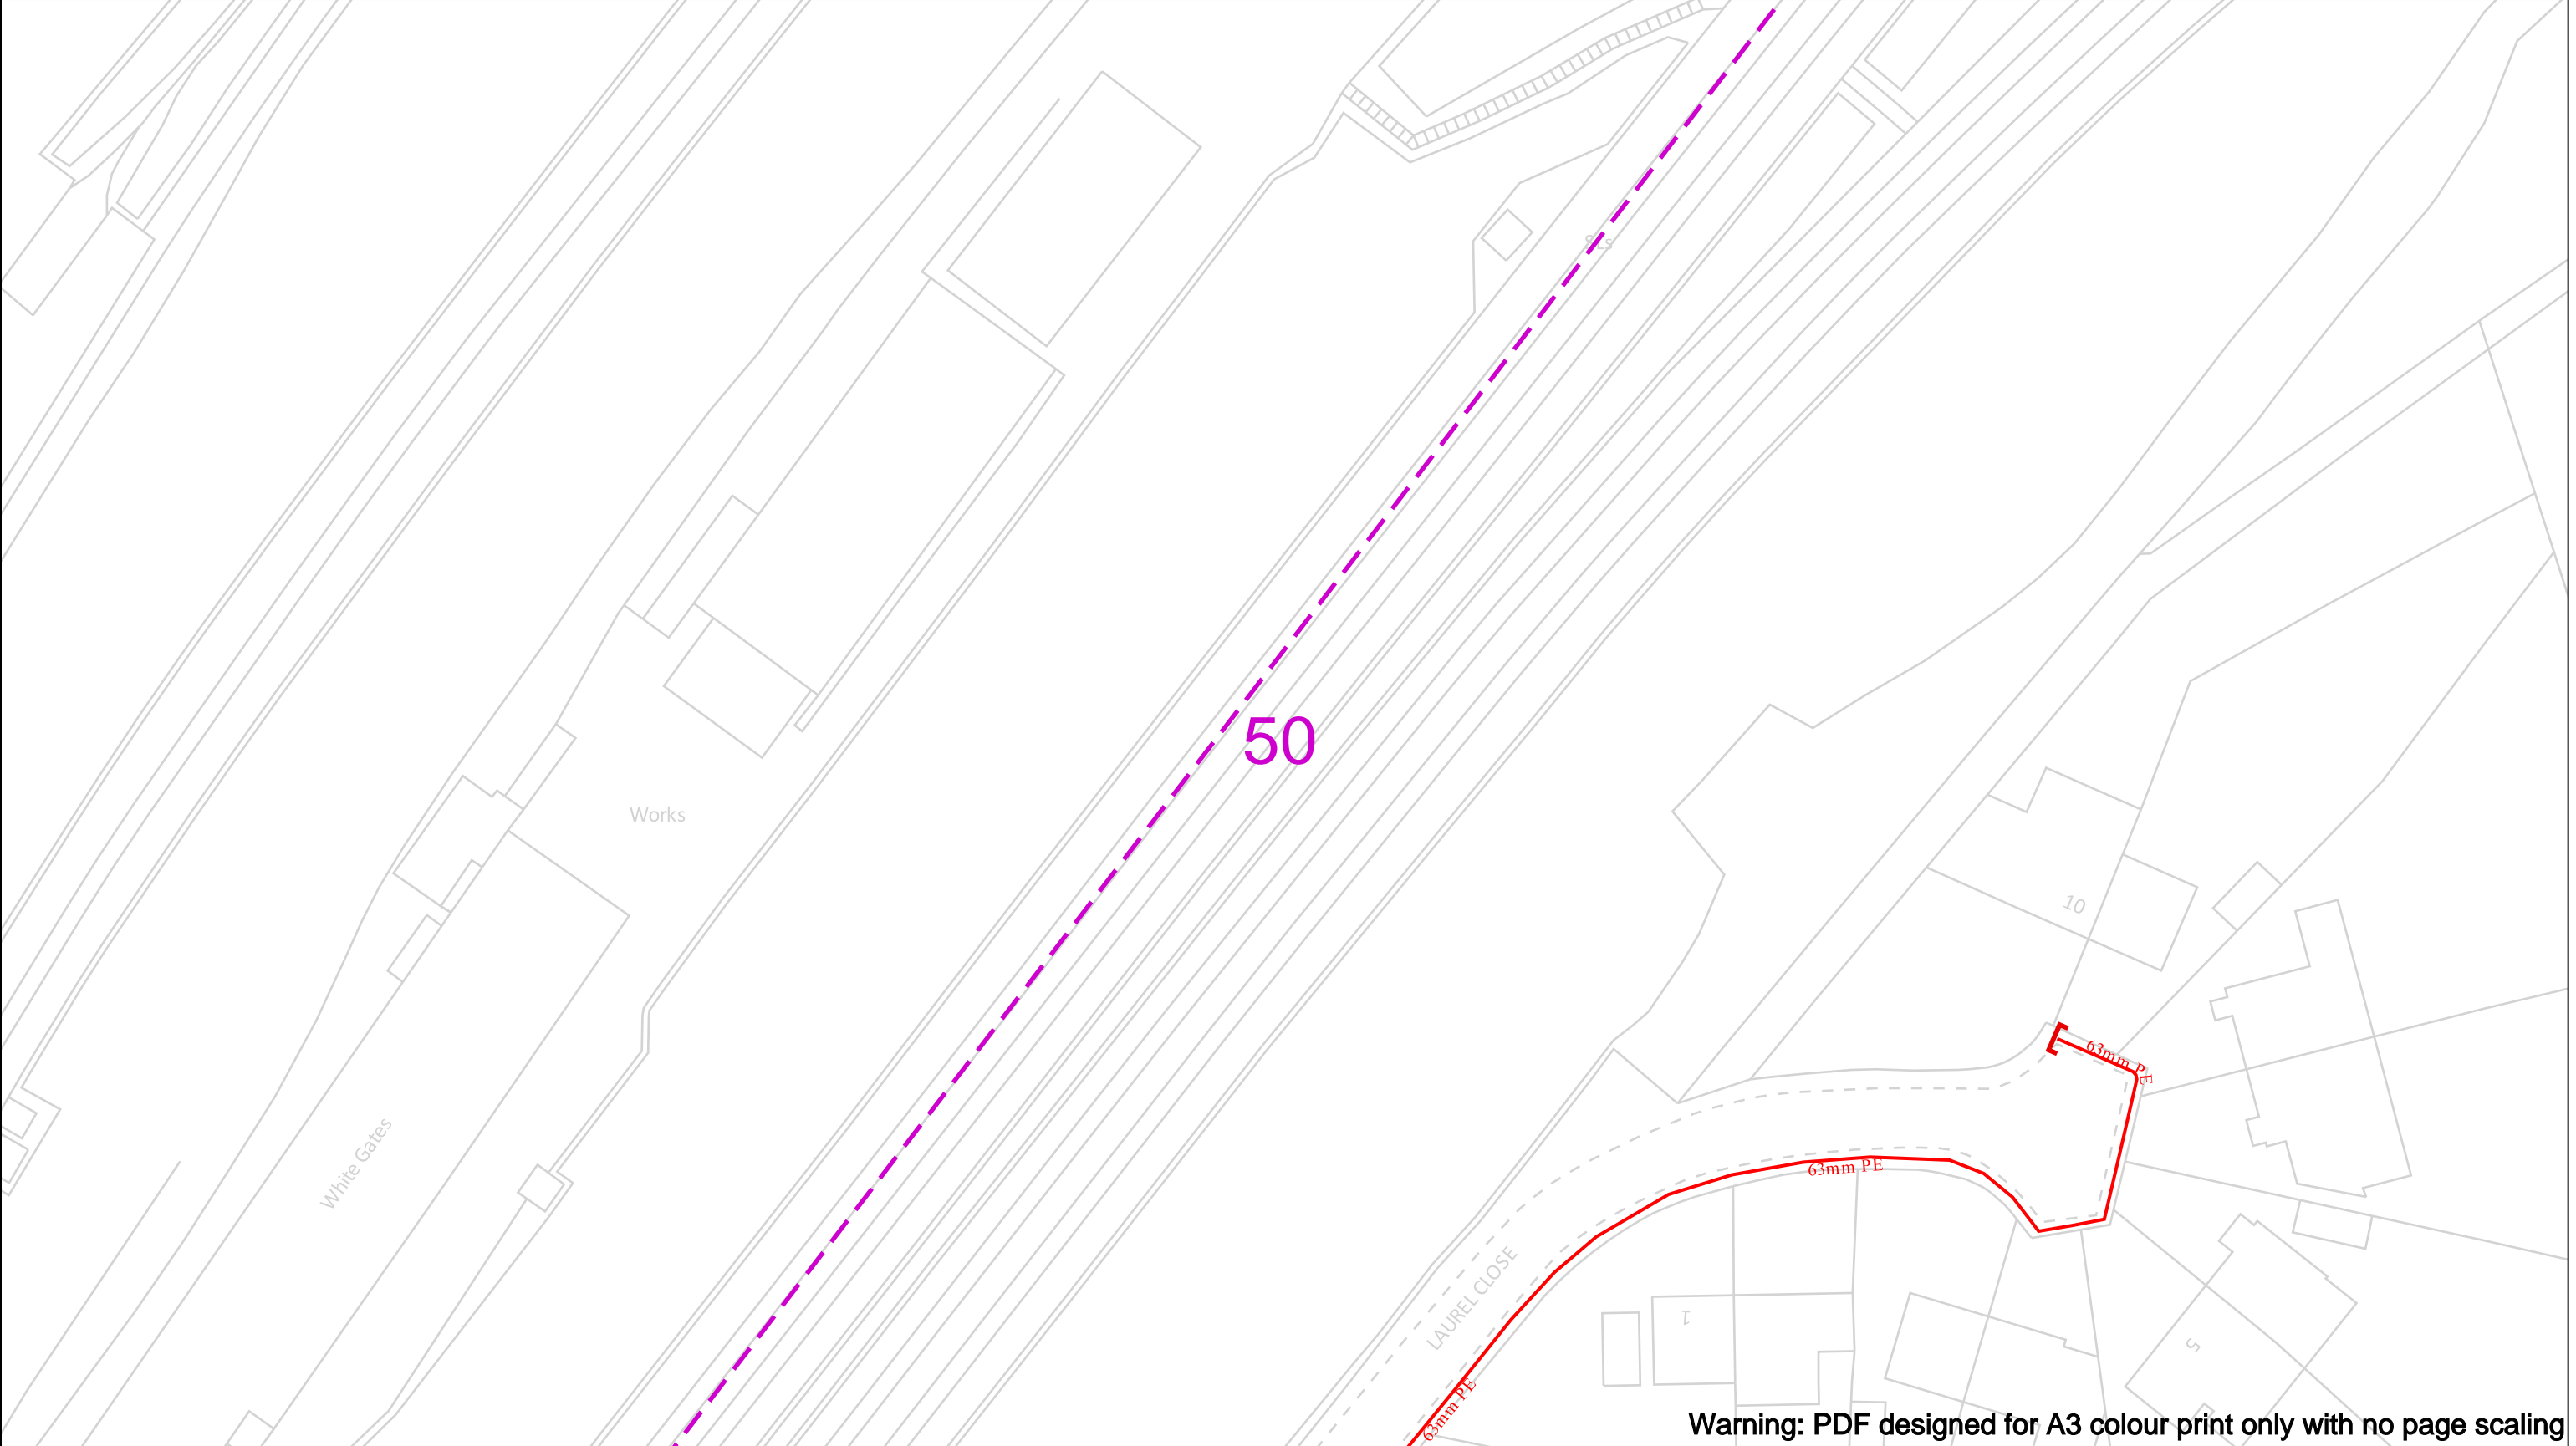







Warning: PDF designed for A3 colour print only with no page scaling


	View extent: 200m, 115m	In case of an emergency call 0800 111 999		 Your Gas Network																								
Date Requested: 25/05/2023 Job Reference: 29617719 Site Location: 561764 196055 Requested by: Mrs Michelle Hawkett Your Scheme/Reference: 332410839 - Shenfield	IMPORTANT NOTICES <p>This plan shows these pipes owned by Cadent Gas Limited in its role as a Licensed Gas Transporter (GT). Gas pipes owned by other GT's or otherwise privately owned may be present in this area. Information with regards to such pipes should be obtained from the relevant owners. The information shown on this plan is given without warranty, the accuracy thereof cannot be guaranteed. Service pipes, valves, syphons, stub connections etc. are not shown but their presence should be anticipated. No liability of any kind whatsoever is accepted by Cadent Gas Limited or their agents, servants or contractors for any errors or omission. Safe digging practices, in accordance with HS(G)47, must be used to verify and establish the actual position of mains, pipes, services and other apparatus on site before any mechanical plant is used. It is your responsibility to ensure that this information is provided to all persons (either direct labour or contractors) working for you on or near gas apparatus. The information included on this plan should not be referred to beyond a period of 28 days from the date of issue.</p>	 Dig Sites <table><tr><td></td><td>LP Mains</td><td></td><td>Valve</td><td></td><td>Diameter Change</td></tr><tr><td></td><td>MP Mains</td><td></td><td>Depth of cover</td><td></td><td>Material Change</td></tr><tr><td></td><td>IP Mains</td><td></td><td>Syphon</td><td></td><td>Out of Standard Service</td></tr><tr><td></td><td>LHP Mains</td><td></td><td></td><td></td><td></td></tr></table>				LP Mains		Valve		Diameter Change		MP Mains		Depth of cover		Material Change		IP Mains		Syphon		Out of Standard Service		LHP Mains				
	LP Mains		Valve			Diameter Change																						
	MP Mains		Depth of cover		Material Change																							
	IP Mains		Syphon		Out of Standard Service																							
	LHP Mains																											
Scale: 1:500 (When plotted at A3)																												

Crown Copyright © - This plan is reproduced from or based on the OS map by Cadent Gas Limited, with the sanction of the controller of HM Stationary Office. Crown Copyright Reserved. Ordnance Survey Licence number 100024886



Warning: PDF designed for A3 colour print only with no page scaling

 	View extent: 200m, 115m	In case of an emergency call 0800 111 999		 Your Gas Network
Date Requested: 25/05/2023 Job Reference: 29617719 Site Location: 561764 196055 Requested by: Mrs Michelle Hawsett Your Scheme/Reference: 332410839 - Shenfield	IMPORTANT NOTICES This plan shows these pipes owned by Cadent Gas Limited in its role as a Licensed Gas Transporter (GT). Gas pipes owned by other GT's or otherwise privately owned may be present in this area. Information with regards to such pipes should be obtained from the relevant owners. The information shown on this plan is given without warranty, the accuracy thereof cannot be guaranteed. Service pipes, valves, syphons, stub connections etc. are not shown but their presence should be anticipated. No liability of any kind whatsoever is accepted by Cadent Gas Limited or their agents, servants or contractors for any errors or omission. Safe digging practices, in accordance with HS(G)47, must be used to verify and establish the actual position of mains, pipes, services and other apparatus on site before any mechanical plant is used. It is your responsibility to ensure that this information is provided to all persons (either direct labour or contractors) working for you on or near gas apparatus. The information included on this plan should not be referred to beyond a period of 28 days from the date of issue.	<div>50m</div> <div><div><div>Dig Sites</div><div><div> LP Mains</div><div> MP Mains</div><div> IP Mains</div><div> LHP Mains</div></div><div><div>Area:  Line: </div><div><div> Valve</div><div> Depth of cover</div><div> Syphon</div></div><div><div> Diameter Change</div><div> Material Change</div><div> Out of Standard Service</div></div></div></div></div>		
Crown Copyright © - This plan is reproduced from or based on the OS map by Cadent Gas Limited, with the sanction of the controller of HM Stationary Office. Crown Copyright Reserved. Ordnance Survey Licence number 100024886				

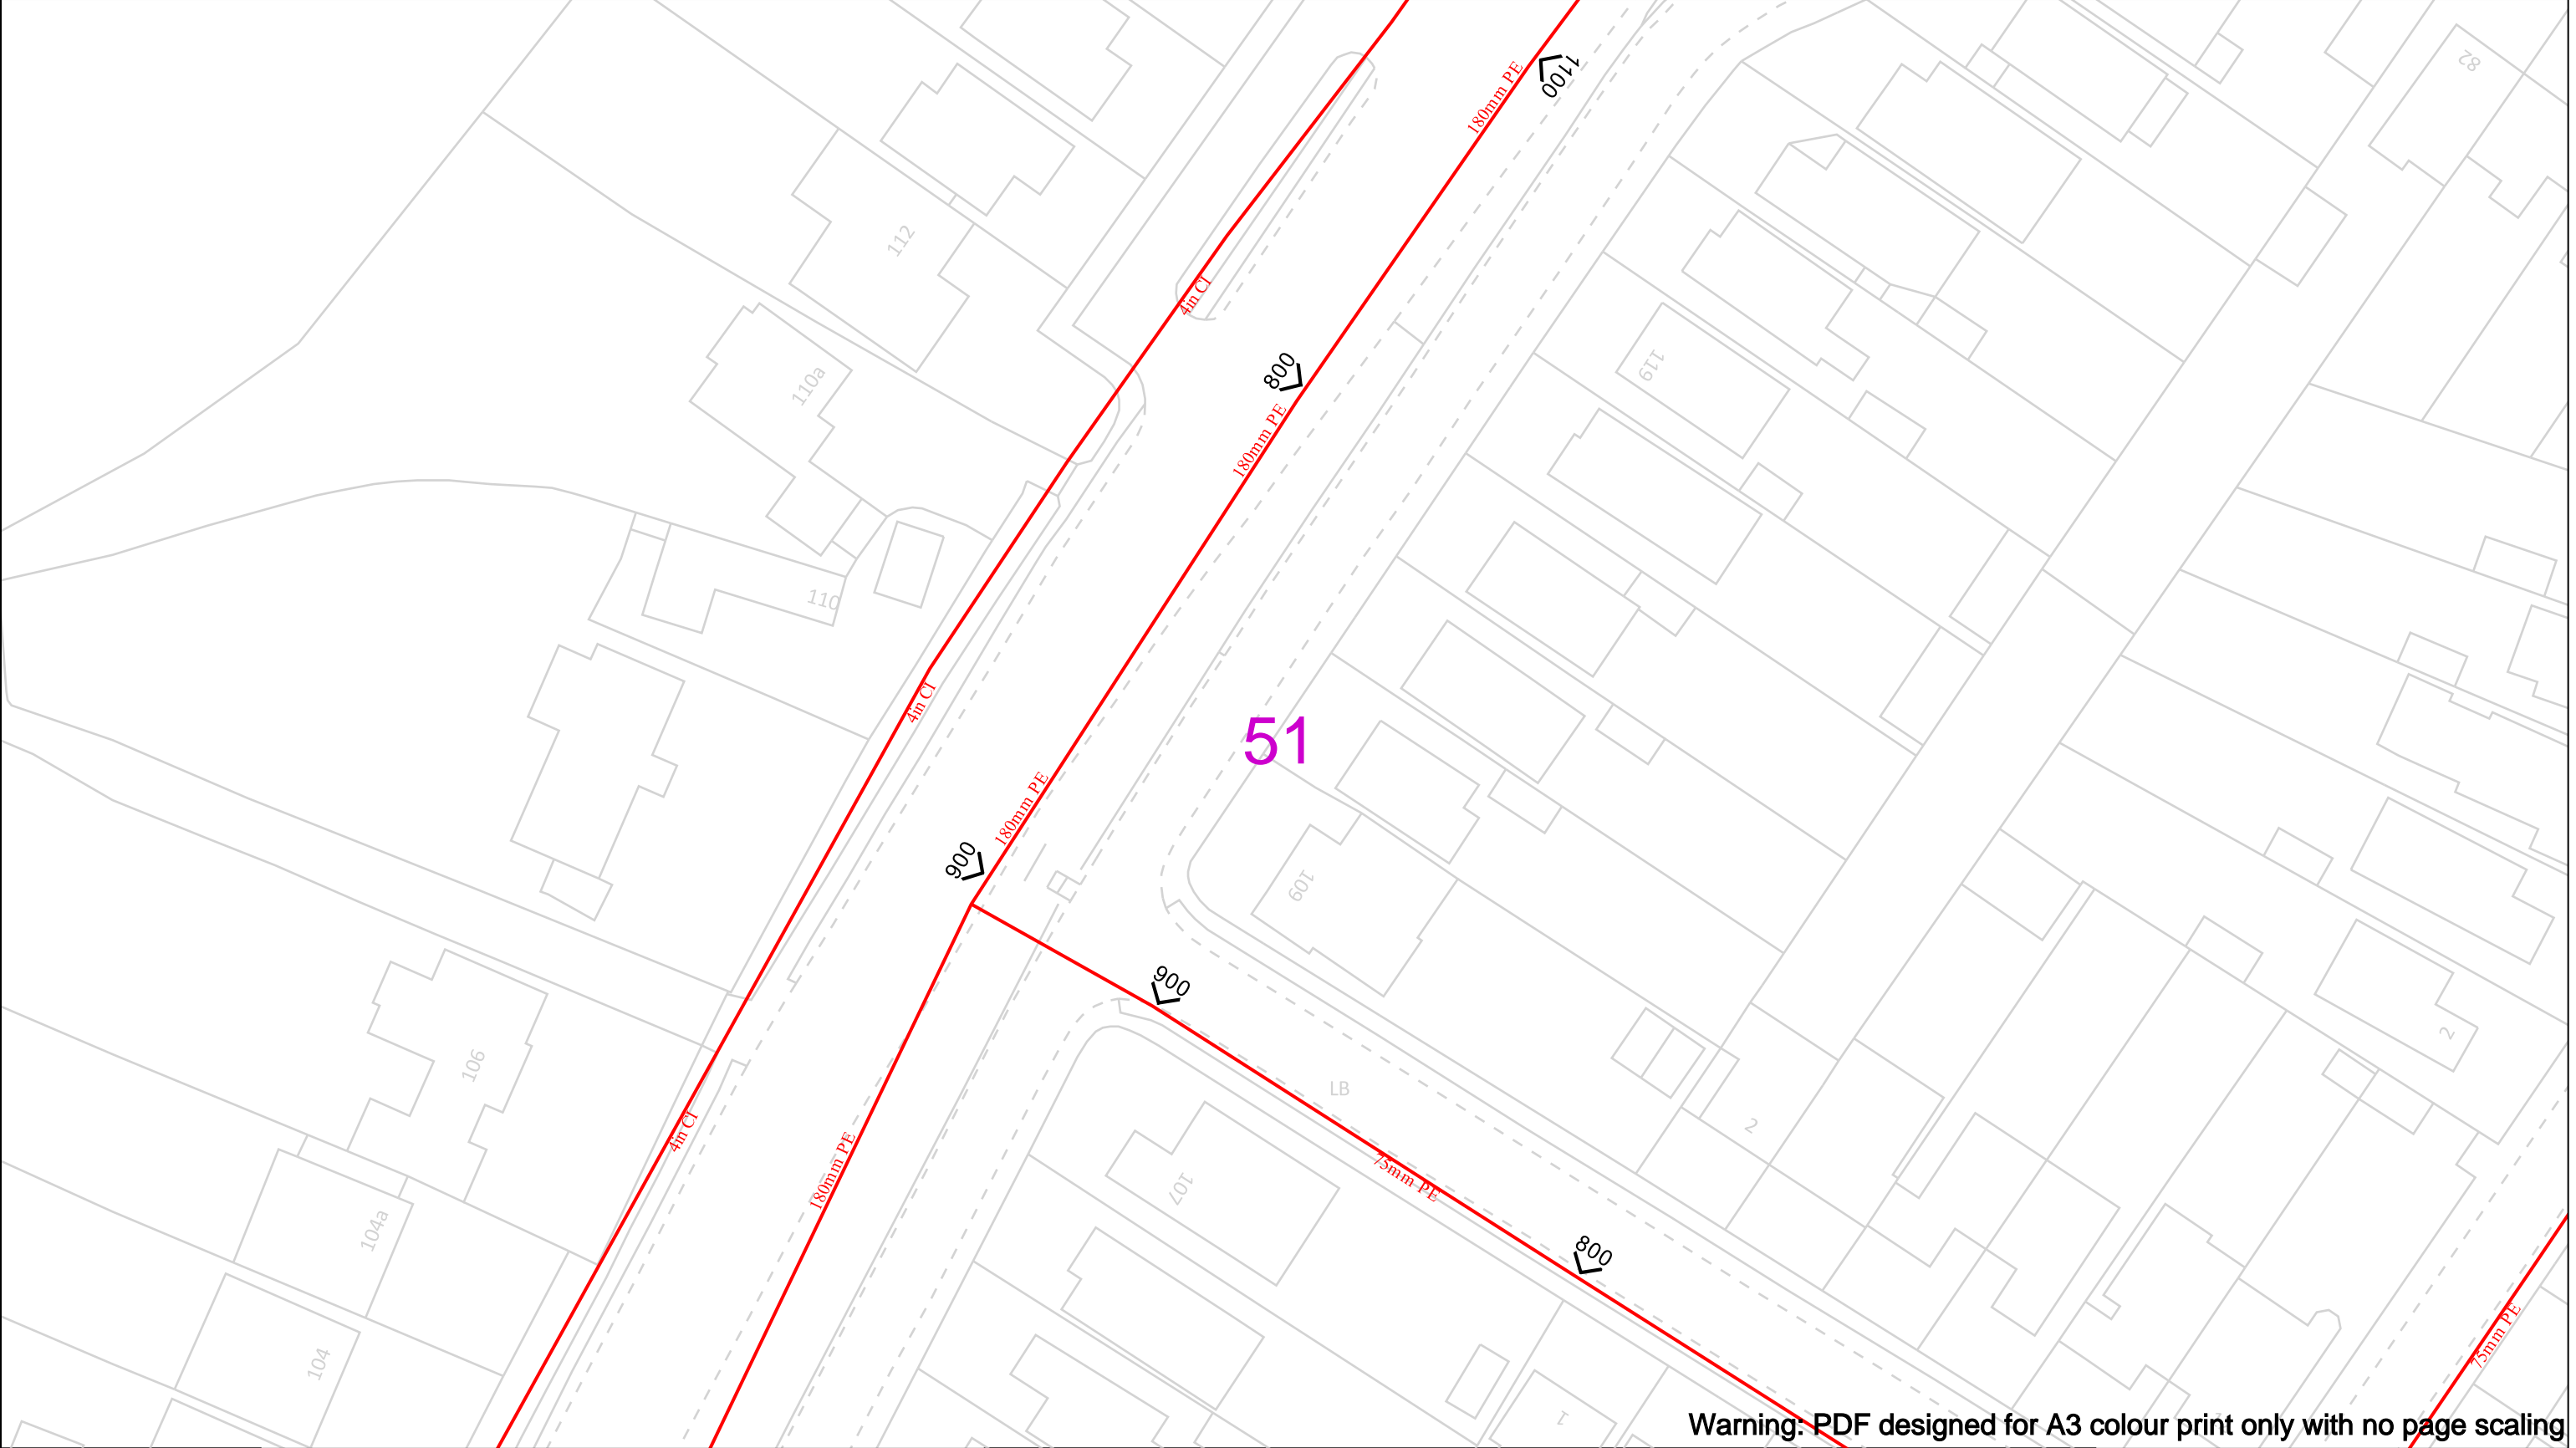

Warning: PDF designed for A3 colour print only with no page scaling

Date Requested: 25/05/2023
Job Reference: 29617719
Site Location: 561764 196055
Requested by:
Mrs Michelle Hawke
Your Scheme/Reference: 332410839 -
Shenfield

Scale: 1:500 (When plotted at A3)

View extent: 200m, 115m

IMPORTANT NOTICES

This plan shows these pipes owned by Cadent Gas Limited in its role as a Licensed Gas Transporter (GT). Gas pipes owned by other GT's or otherwise privately owned may be present in this area. Information with regards to such pipes should be obtained from the relevant owners. The information shown on this plan is given without warranty, the accuracy thereof cannot be guaranteed. Service pipes, valves, syphons, stub connections etc. are not shown but their presence should be anticipated. No liability of any kind whatsoever is accepted by Cadent Gas Limited or their agents, servants or contractors for any errors or omission. Safe digging practices, in accordance with HS(G)47, must be used to verify and establish the actual position of mains, pipes, services and other apparatus on site before any mechanical plant is used. It is your responsibility to ensure that this information is provided to all persons (either direct labour or contractors) working for you on or near gas apparatus. The information included on this plan should not be referred to beyond a period of 28 days from the date of issue.

In case of an emergency call 0800 111 999

50m

Dig Sites

LP Mains

MP Mains

IP Mains

LHP Mains

Area: Line:

Valve

Depth of cover

Syphon

Diameter Change


Material Change

Out of Standard Service

Cadent

Your Gas Network

Crown Copyright © - This plan is reproduced from or based on the OS map by Cadent Gas Limited, with the sanction of the controller of HM Stationary Office. Crown Copyright Reserved. Ordnance Survey Licence number 100024886

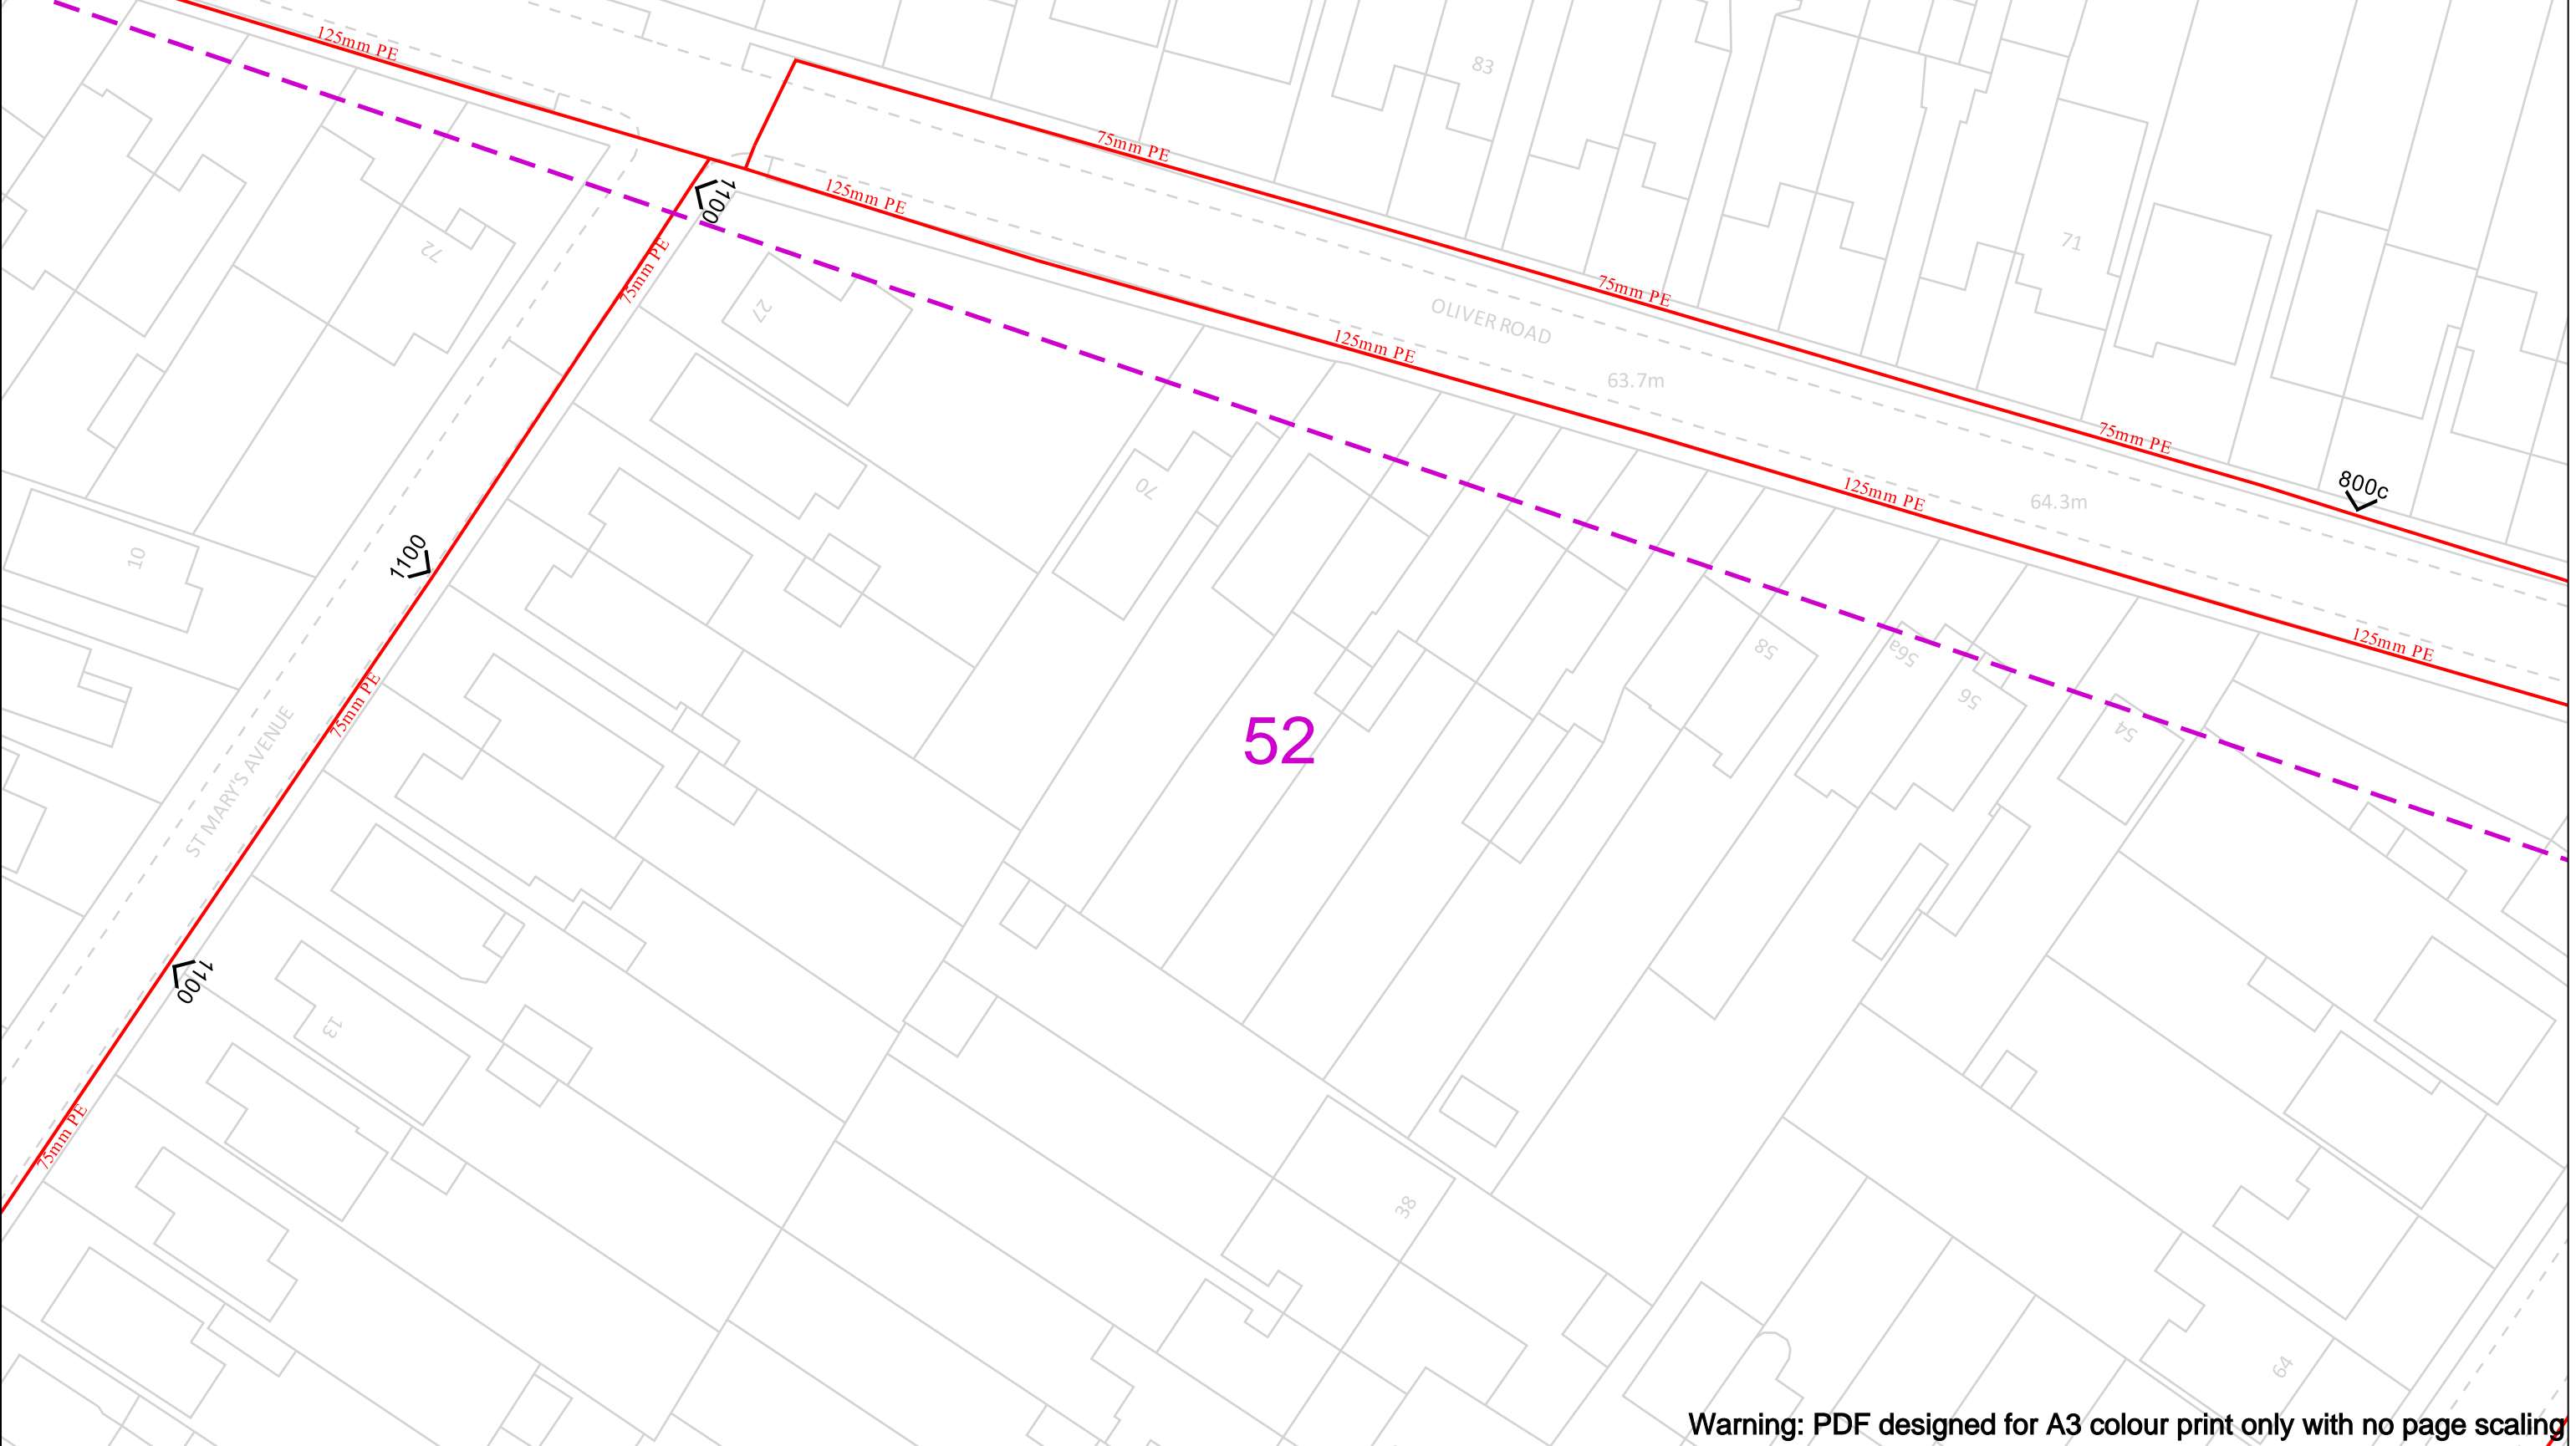


Warning: PDF designed for A3 colour print only with no page scaling

<div>Date Requested: 25/05/2023 Job Reference: 29617719 Site Location: 561764 196055 Requested by: Mrs Michelle Hawsett Your Scheme/Reference: 332410839 - Shenfield</div> <div>Scale: 1:500 (When plotted at A3)</div>		<div>View extent: 200m, 115m</div> <div>IMPORTANT NOTICES</div> <div>This plan shows these pipes owned by Cadent Gas Limited in its role as a Licensed Gas Transporter (GT). Gas pipes owned by other GT's or otherwise privately owned may be present in this area. Information with regards to such pipes should be obtained from the relevant owners. The information shown on this plan is given without warranty, the accuracy thereof cannot be guaranteed. Service pipes, valves, syphons, stub connections etc. are not shown but their presence should be anticipated. No liability of any kind whatsoever is accepted by Cadent Gas Limited or their agents, servants or contractors for any errors or omission. Safe digging practices, in accordance with HS(G)47, must be used to verify and establish the actual position of mains, pipes, services and other apparatus on site before any mechanical plant is used. It is your responsibility to ensure that this information is provided to all persons (either direct labour or contractors) working for you on or near gas apparatus. The information included on this plan should not be referred to beyond a period of 28 days from the date of issue.</div>	<div>In case of an emergency call 0800 111 999</div> <div><div><div>Dig Sites</div><div><div><div></div></div><div><div></div></div><div><div></div></div><div><div></div></div></div><div><div>LP Mains</div><div>MP Mains</div><div>IP Mains</div><div>LHP Mains</div></div></div><div><div>Area: <div></div></div><div>Line: <div></div></div></div></div> <div><div><div><div></div></div><div><div></div></div><div><div></div></div></div><div><div>Valve</div><div>Depth of cover</div><div>Syphon</div></div></div> <div><div><div><div></div></div><div><div></div></div><div><div></div></div></div><div><div>Diameter Change</div><div>Material Change</div><div>Out of Standard Service</div></div></div>	
---	--	--	---	--

Cadent

Your Gas Network

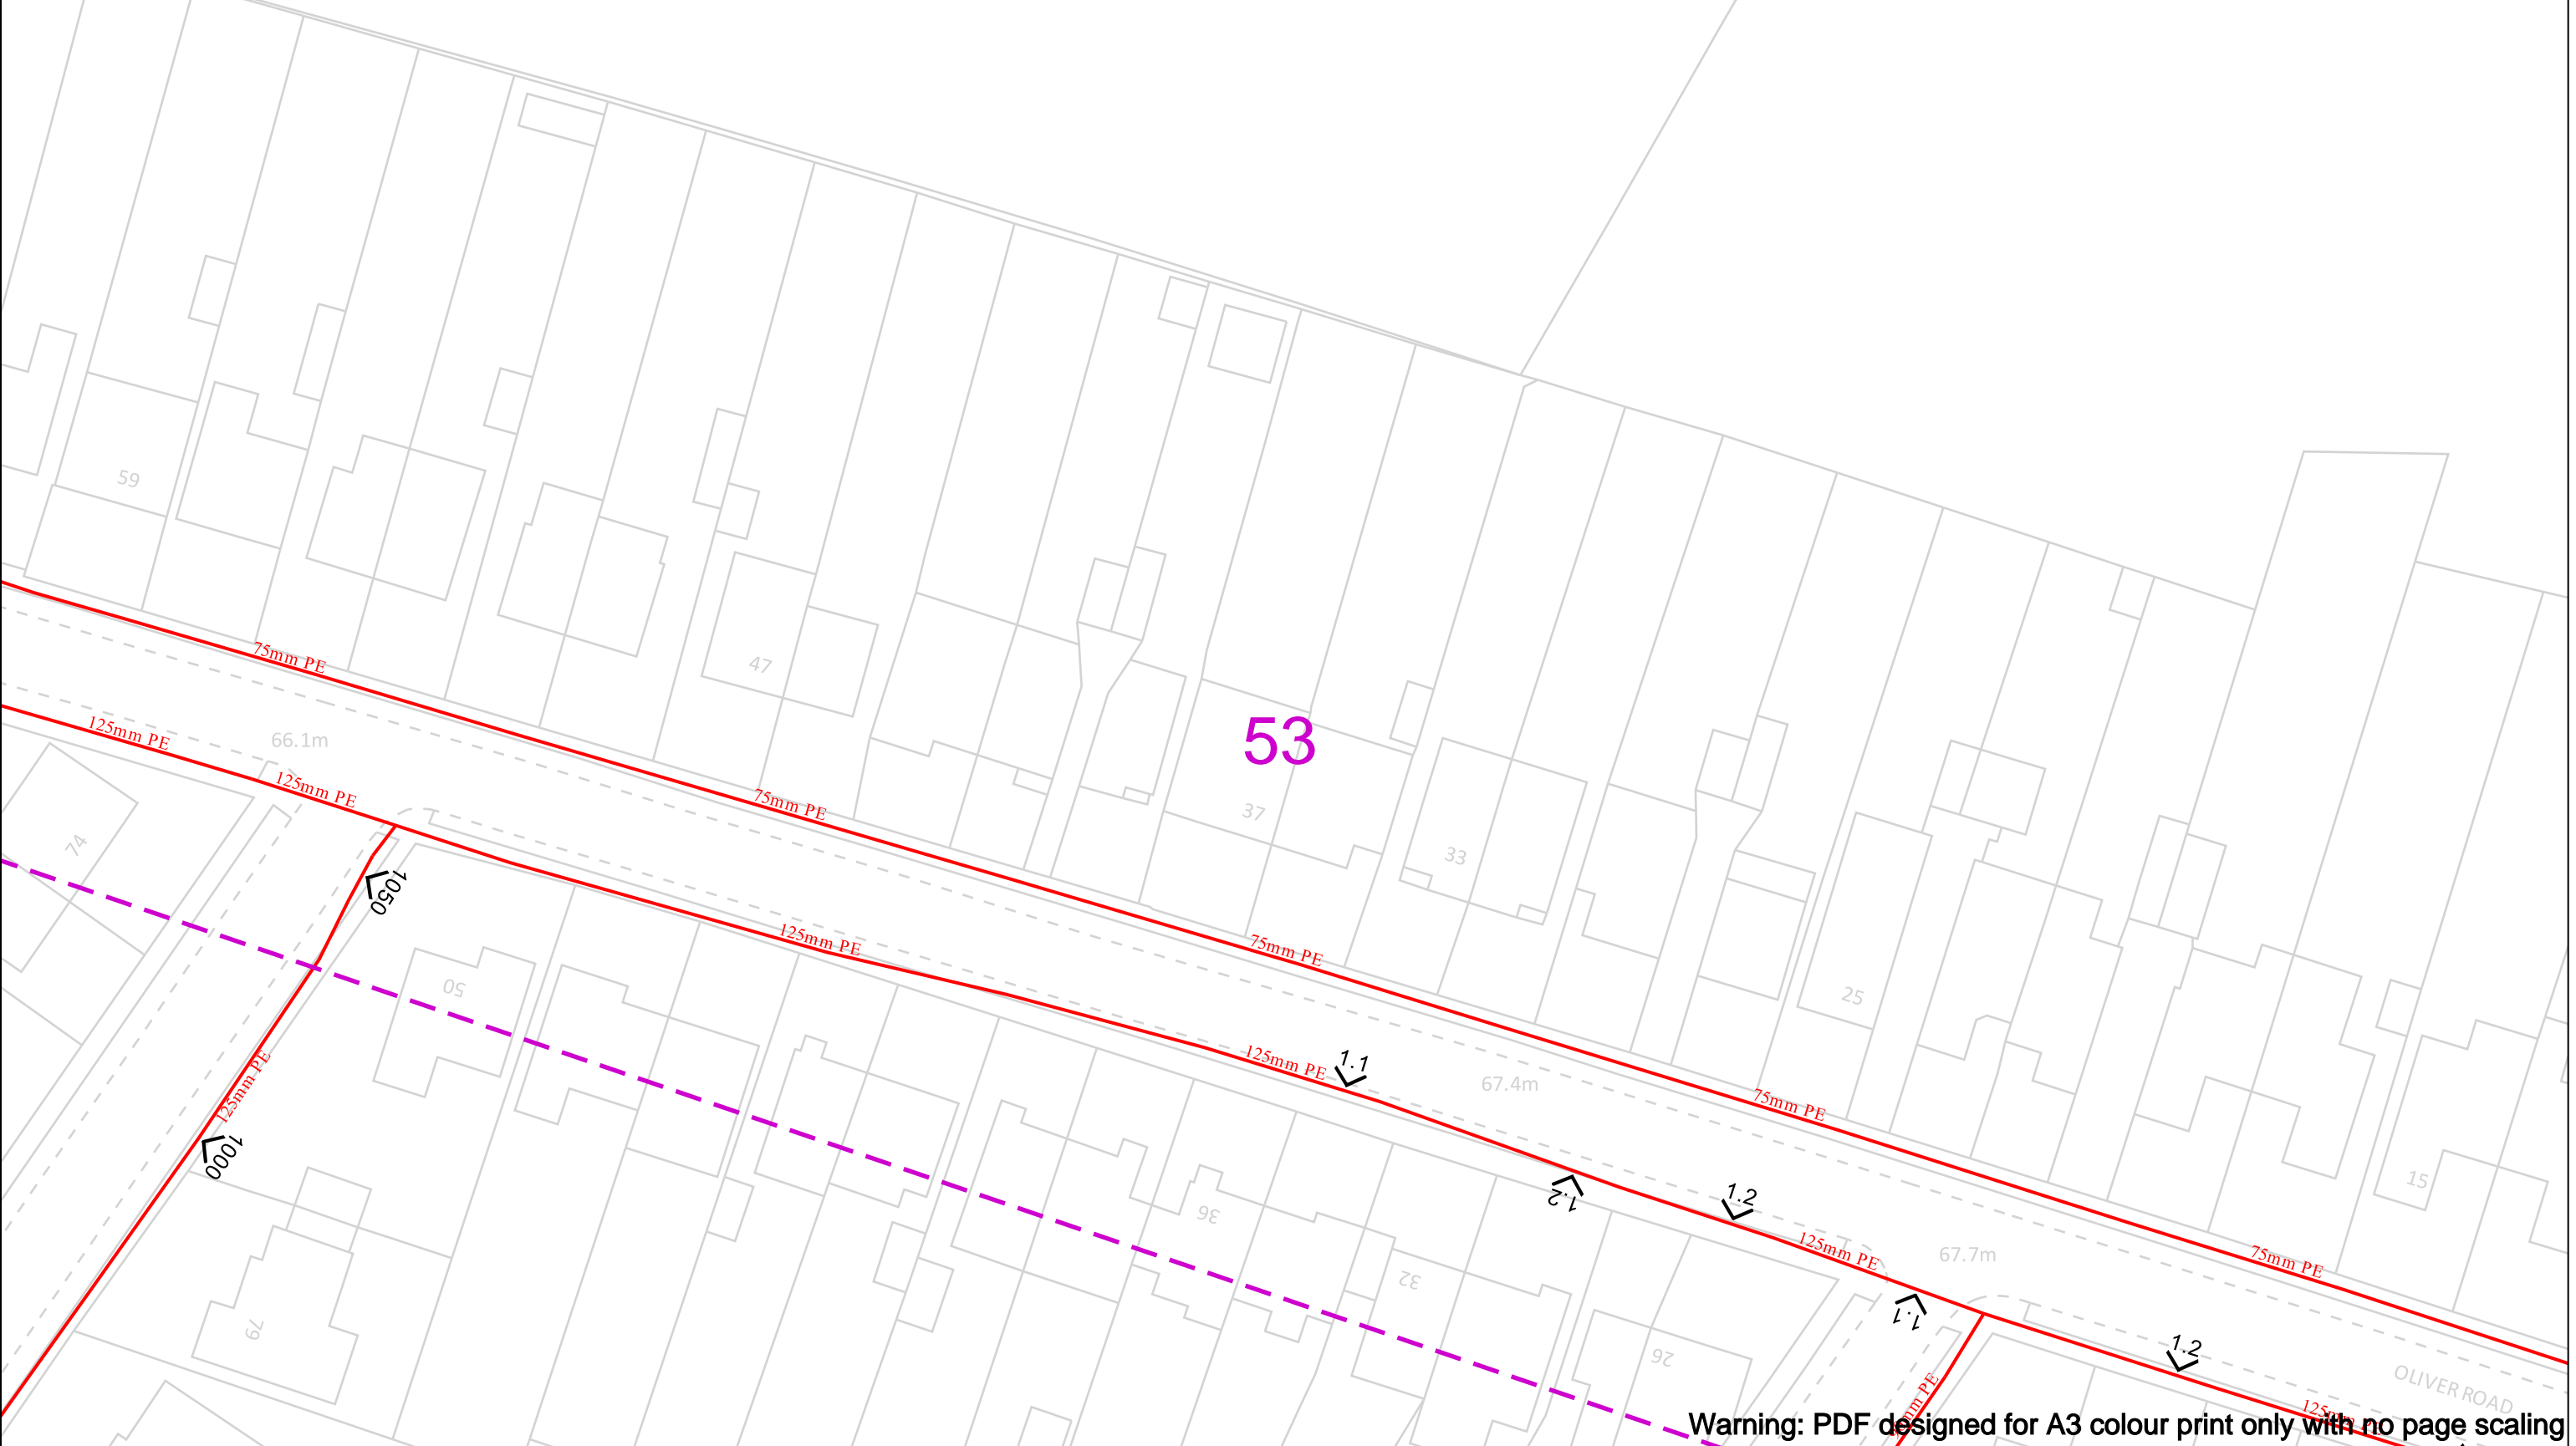

Warning: PDF designed for A3 colour print only with no page scaling

Date Requested: 25/05/2023
Job Reference: 29617719
Site Location: 561764 196055
Requested by:
Mrs Michelle Hawckett
Your Scheme/Reference: 332410839 -
Shenfield

Scale: 1:500 (When plotted at A3)

View extent: 200m, 115m

IMPORTANT NOTICES


This plan shows these pipes owned by Cadent Gas Limited in its role as a Licensed Gas Transporter (GT). Gas pipes owned by other GT's or otherwise privately owned may be present in this area. Information with regards to such pipes should be obtained from the relevant owners. The information shown on this plan is given without warranty, the accuracy thereof cannot be guaranteed. Service pipes, valves, syphons, stub connections etc. are not shown but their presence should be anticipated. No liability of any kind whatsoever is accepted by Cadent Gas Limited or their agents, servants or contractors for any errors or omission. Safe digging practices, in accordance with HS(G)47, must be used to verify and establish the actual position of mains, pipes, services and other apparatus on site before any mechanical plant is used. It is your responsibility to ensure that this information is provided to all persons (either direct labour or contractors) working for you on or near gas apparatus. The information included on this plan should not be referred to beyond a period of 28 days from the date of issue.

In case of an emergency call 0800 111 999

50m

Dig Sites	Area:	Line:	
	LP Mains		Valve
	MP Mains		Depth of cover
	IP Mains		Syphon
	LHP Mains		Diameter Change
			Material Change
			Out of Standard Service

Cadent
Your Gas Network

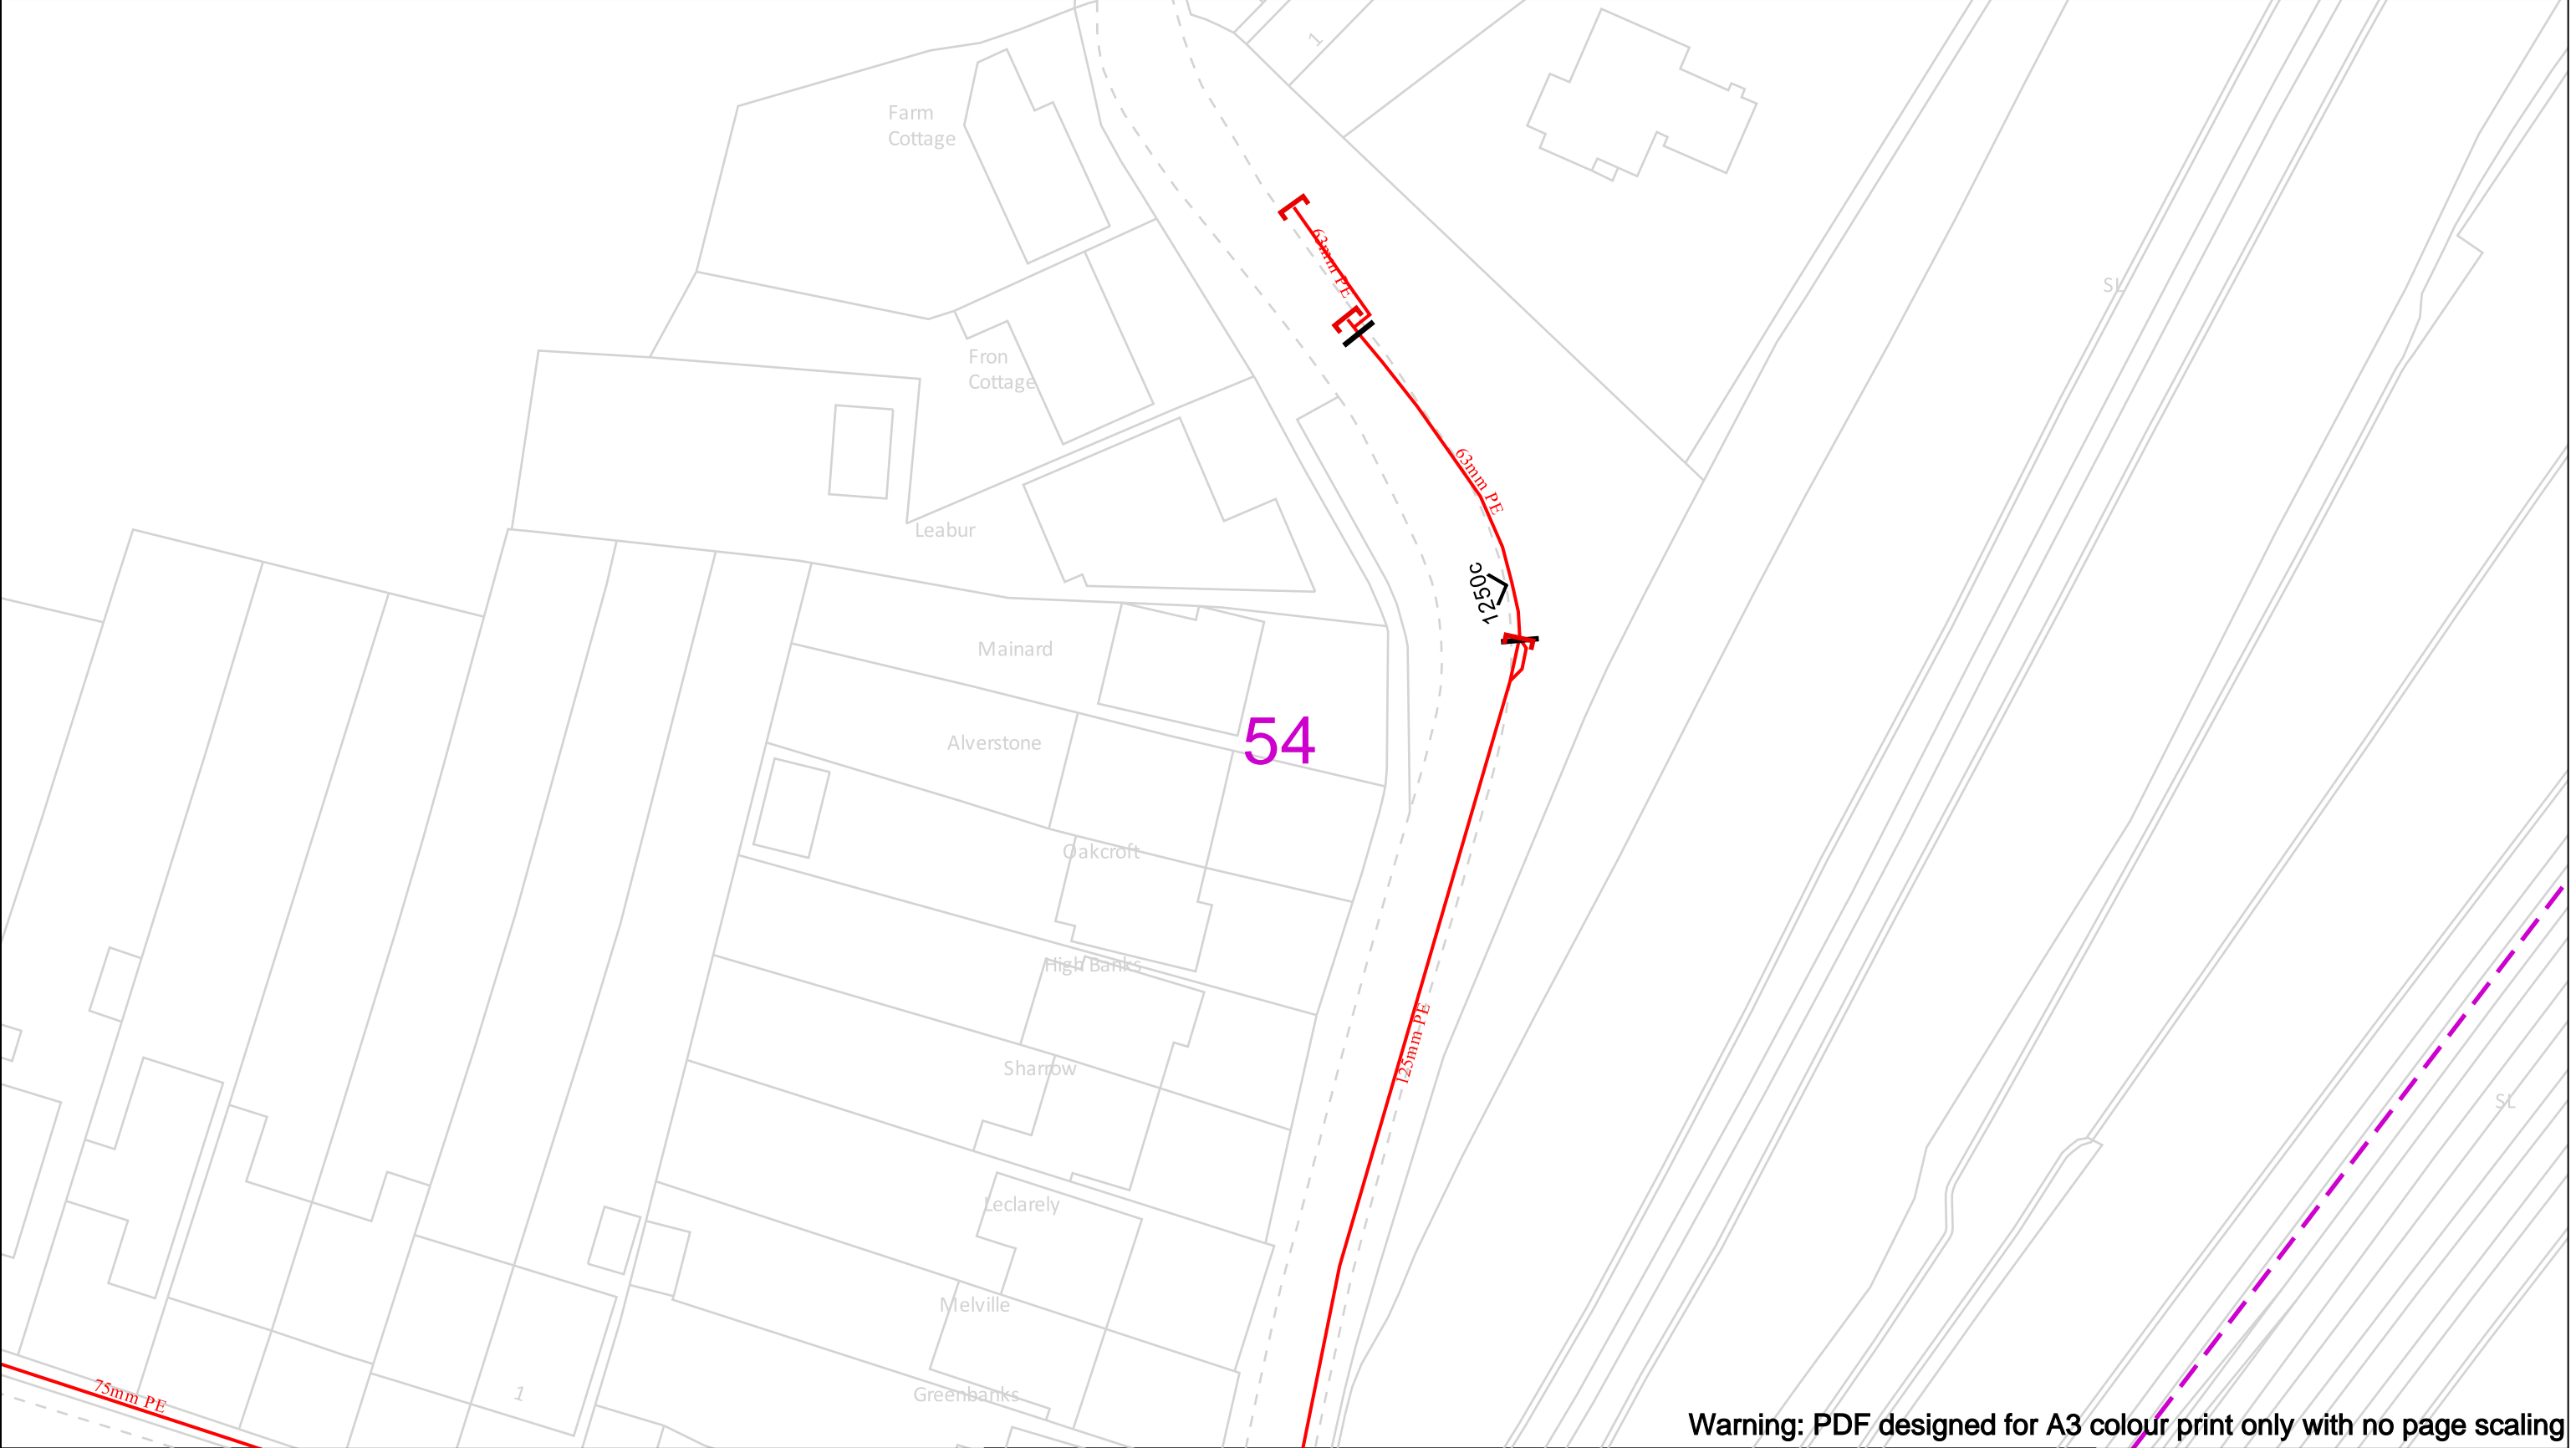

Warning: PDF designed for A3 colour print only with no page scaling

Date Requested: 25/05/2023
Job Reference: 29617719
Site Location: 561764 196055
Requested by:
Mrs Michelle Hawkett
Your Scheme/Reference: 332410839 -
Shenfield

Scale: 1:500 (When plotted at A3)

View extent: 200m, 115m

IMPORTANT NOTICES

This plan shows these pipes owned by Cadent Gas Limited in its role as a Licensed Gas Transporter (GT). Gas pipes owned by other GT's or otherwise privately owned may be present in this area. Information with regards to such pipes should be obtained from the relevant owners. The information shown on this plan is given without warranty, the accuracy thereof cannot be guaranteed. Service pipes, valves, syphons, stub connections etc. are not shown but their presence should be anticipated. No liability of any kind whatsoever is accepted by Cadent Gas Limited or their agents, servants or contractors for any errors or omission. Safe digging practices, in accordance with HS(G)47, must be used to verify and establish the actual position of mains, pipes, services and other apparatus on site before any mechanical plant is used. It is your responsibility to ensure that this information is provided to all persons (either direct labour or contractors) working for you on or near gas apparatus. The information included on this plan should not be referred to beyond a period of 28 days from the date of issue.

In case of an emergency call 0800 111 999

50m


Dig Sites

Area: Line:

	LP Mains		Valve		Diameter Change
	MP Mains		Depth of cover		Material Change
	IP Mains		Syphon		Out of Standard Service
	LHP Mains				

Cadent

Your Gas Network

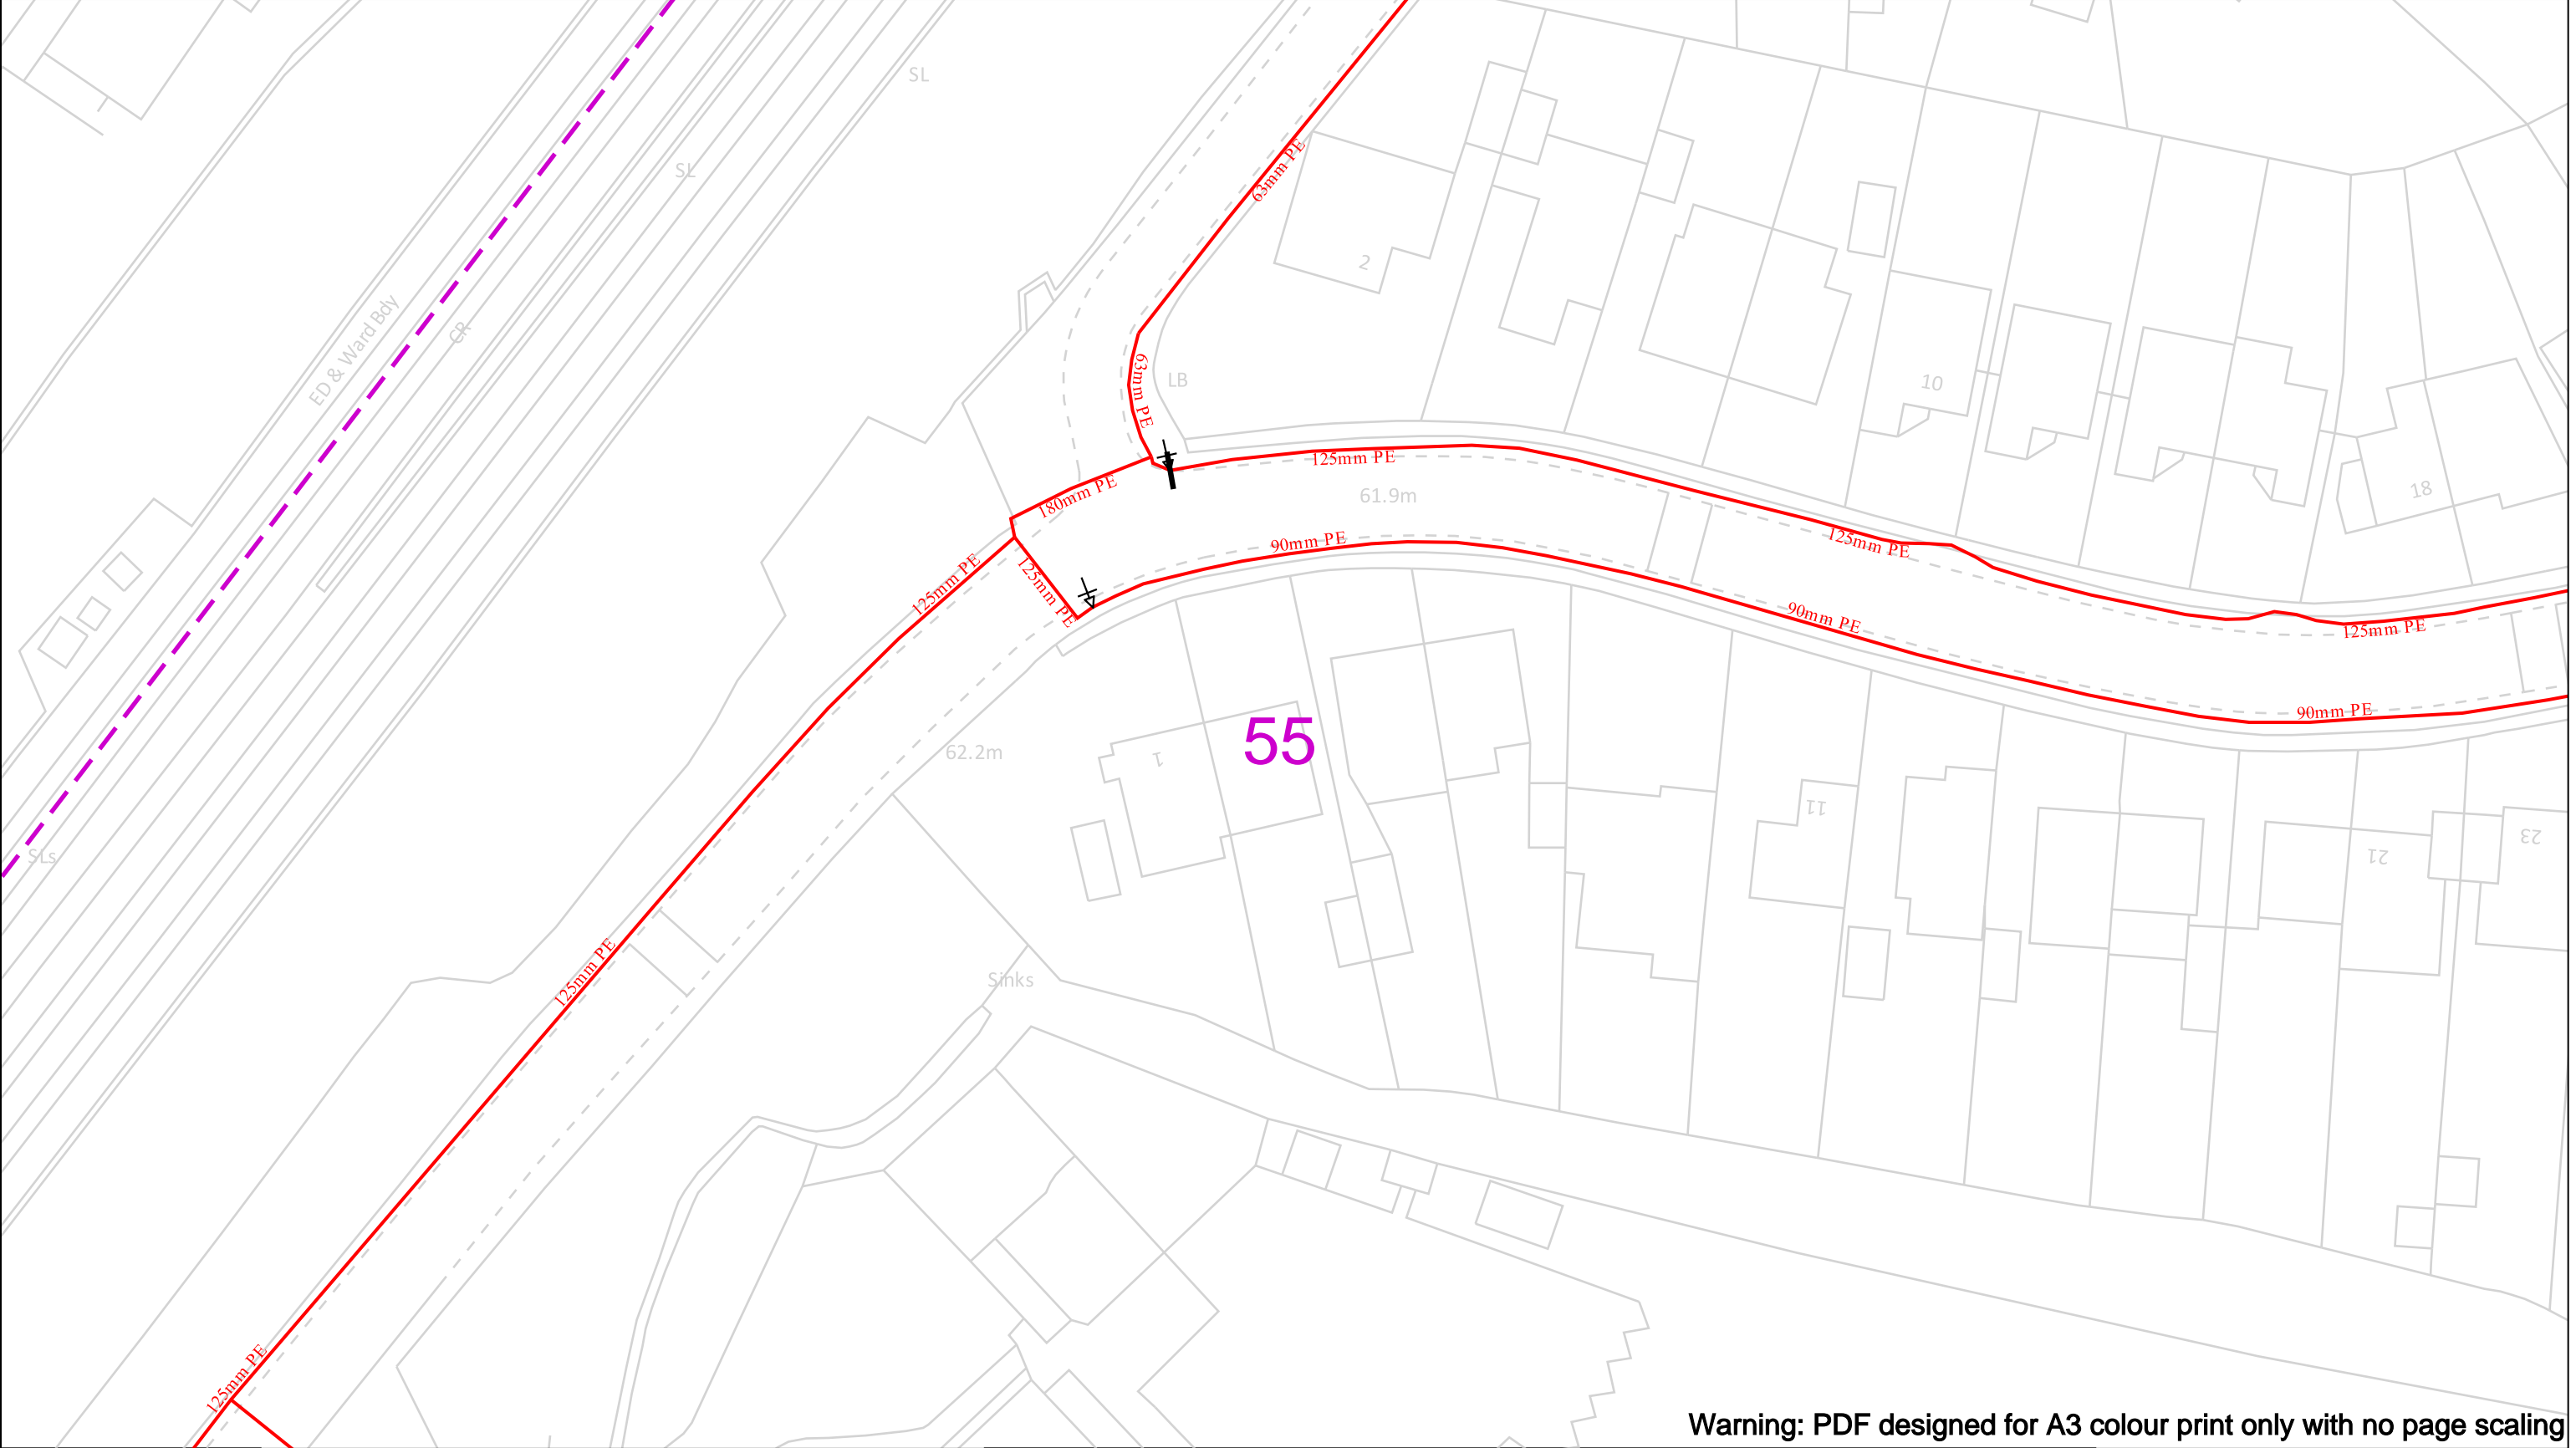

Warning: PDF designed for A3 colour print only with no page scaling

Date Requested: 25/05/2023
Job Reference: 29617719
Site Location: 561764 196055
Requested by:
Mrs Michelle Hawkett
Your Scheme/Reference: 332410839 -
Shenfield

Scale: 1:500 (When plotted at A3)

View extent: 200m, 115m

IMPORTANT NOTICES

This plan shows these pipes owned by Cadent Gas Limited in its role as a Licensed Gas Transporter (GT). Gas pipes owned by other GT's or otherwise privately owned may be present in this area. Information with regards to such pipes should be obtained from the relevant owners. The information shown on this plan is given without warranty, the accuracy thereof cannot be guaranteed. Service pipes, valves, syphons, stub connections etc. are not shown but their presence should be anticipated. No liability of any kind whatsoever is accepted by Cadent Gas Limited or their agents, servants or contractors for any errors or omission. Safe digging practices, in accordance with HS(G)47, must be used to verify and establish the actual position of mains, pipes, services and other apparatus on site before any mechanical plant is used. It is your responsibility to ensure that this information is provided to all persons (either direct labour or contractors) working for you on or near gas apparatus. The information included on this plan should not be referred to beyond a period of 28 days from the date of issue.

In case of an emergency call 0800 111 999

50m

Dig Sites

—

LP Mains

- - -

MP Mains

- - -

IP Mains

- - -

LHP Mains

Area:

- - - -

Line:

- - - -

⊗

Valve

∨

Depth of cover

○

Syphon

↕

Diameter Change


|

Material Change

!

Out of Standard Service



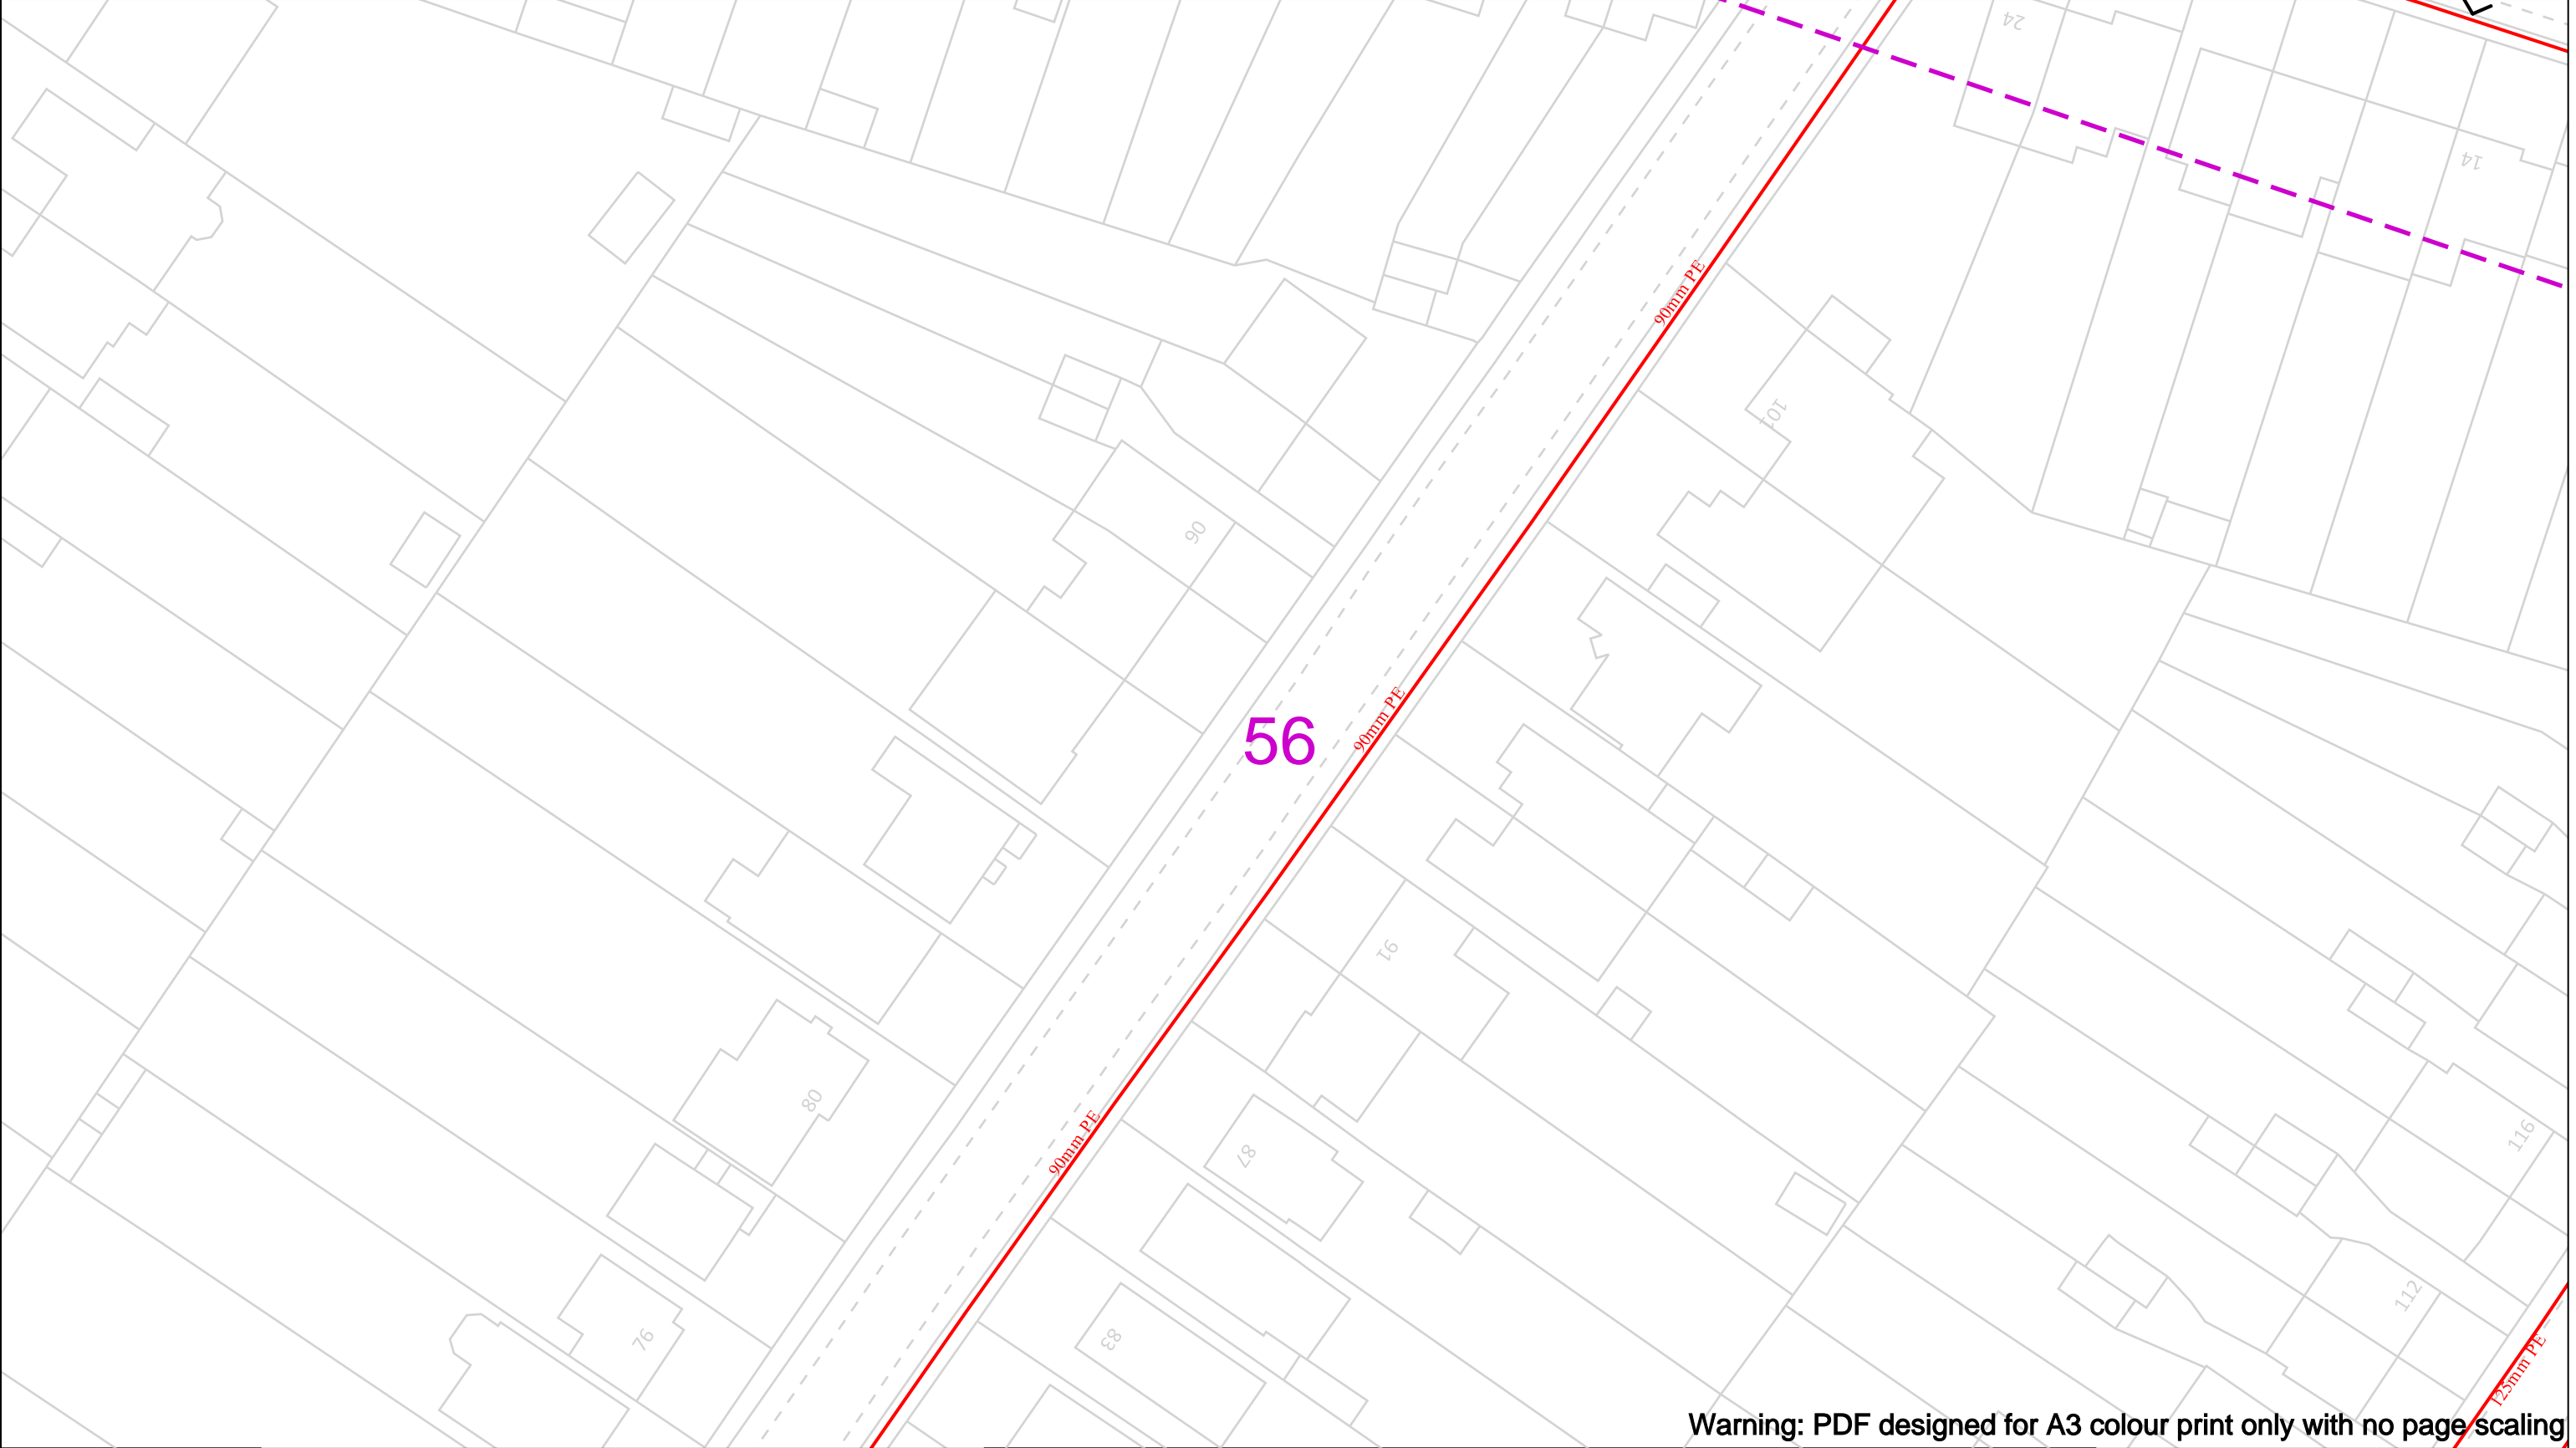

Warning: PDF designed for A3 colour print only with no page scaling

Date Requested: 25/05/2023
Job Reference: 29617719
Site Location: 561764 196055
Requested by:
Mrs Michelle Hawkett
Your Scheme/Reference: 332410839 -
Shenfield

Scale: 1:500 (When plotted at A3)

View extent: 200m, 115m

IMPORTANT NOTICES

This plan shows these pipes owned by Cadent Gas Limited in its role as a Licensed Gas Transporter (GT). Gas pipes owned by other GT's or otherwise privately owned may be present in this area. Information with regards to such pipes should be obtained from the relevant owners. The information shown on this plan is given without warranty, the accuracy thereof cannot be guaranteed. Service pipes, valves, syphons, stub connections etc. are not shown but their presence should be anticipated. No liability of any kind whatsoever is accepted by Cadent Gas Limited or their agents, servants or contractors for any errors or omission. Safe digging practices, in accordance with HS(G)47, must be used to verify and establish the actual position of mains, pipes, services and other apparatus on site before any mechanical plant is used. It is your responsibility to ensure that this information is provided to all persons (either direct labour or contractors) working for you on or near gas apparatus. The information included on this plan should not be referred to beyond a period of 28 days from the date of issue.

In case of an emergency call 0800 111 999


50m

Dig Sites

Area: Line:

	LP Mains		Valve		Diameter Change
	MP Mains		Depth of cover		Material Change
	IP Mains		Syphon		Out of Standard Service
	LHP Mains				



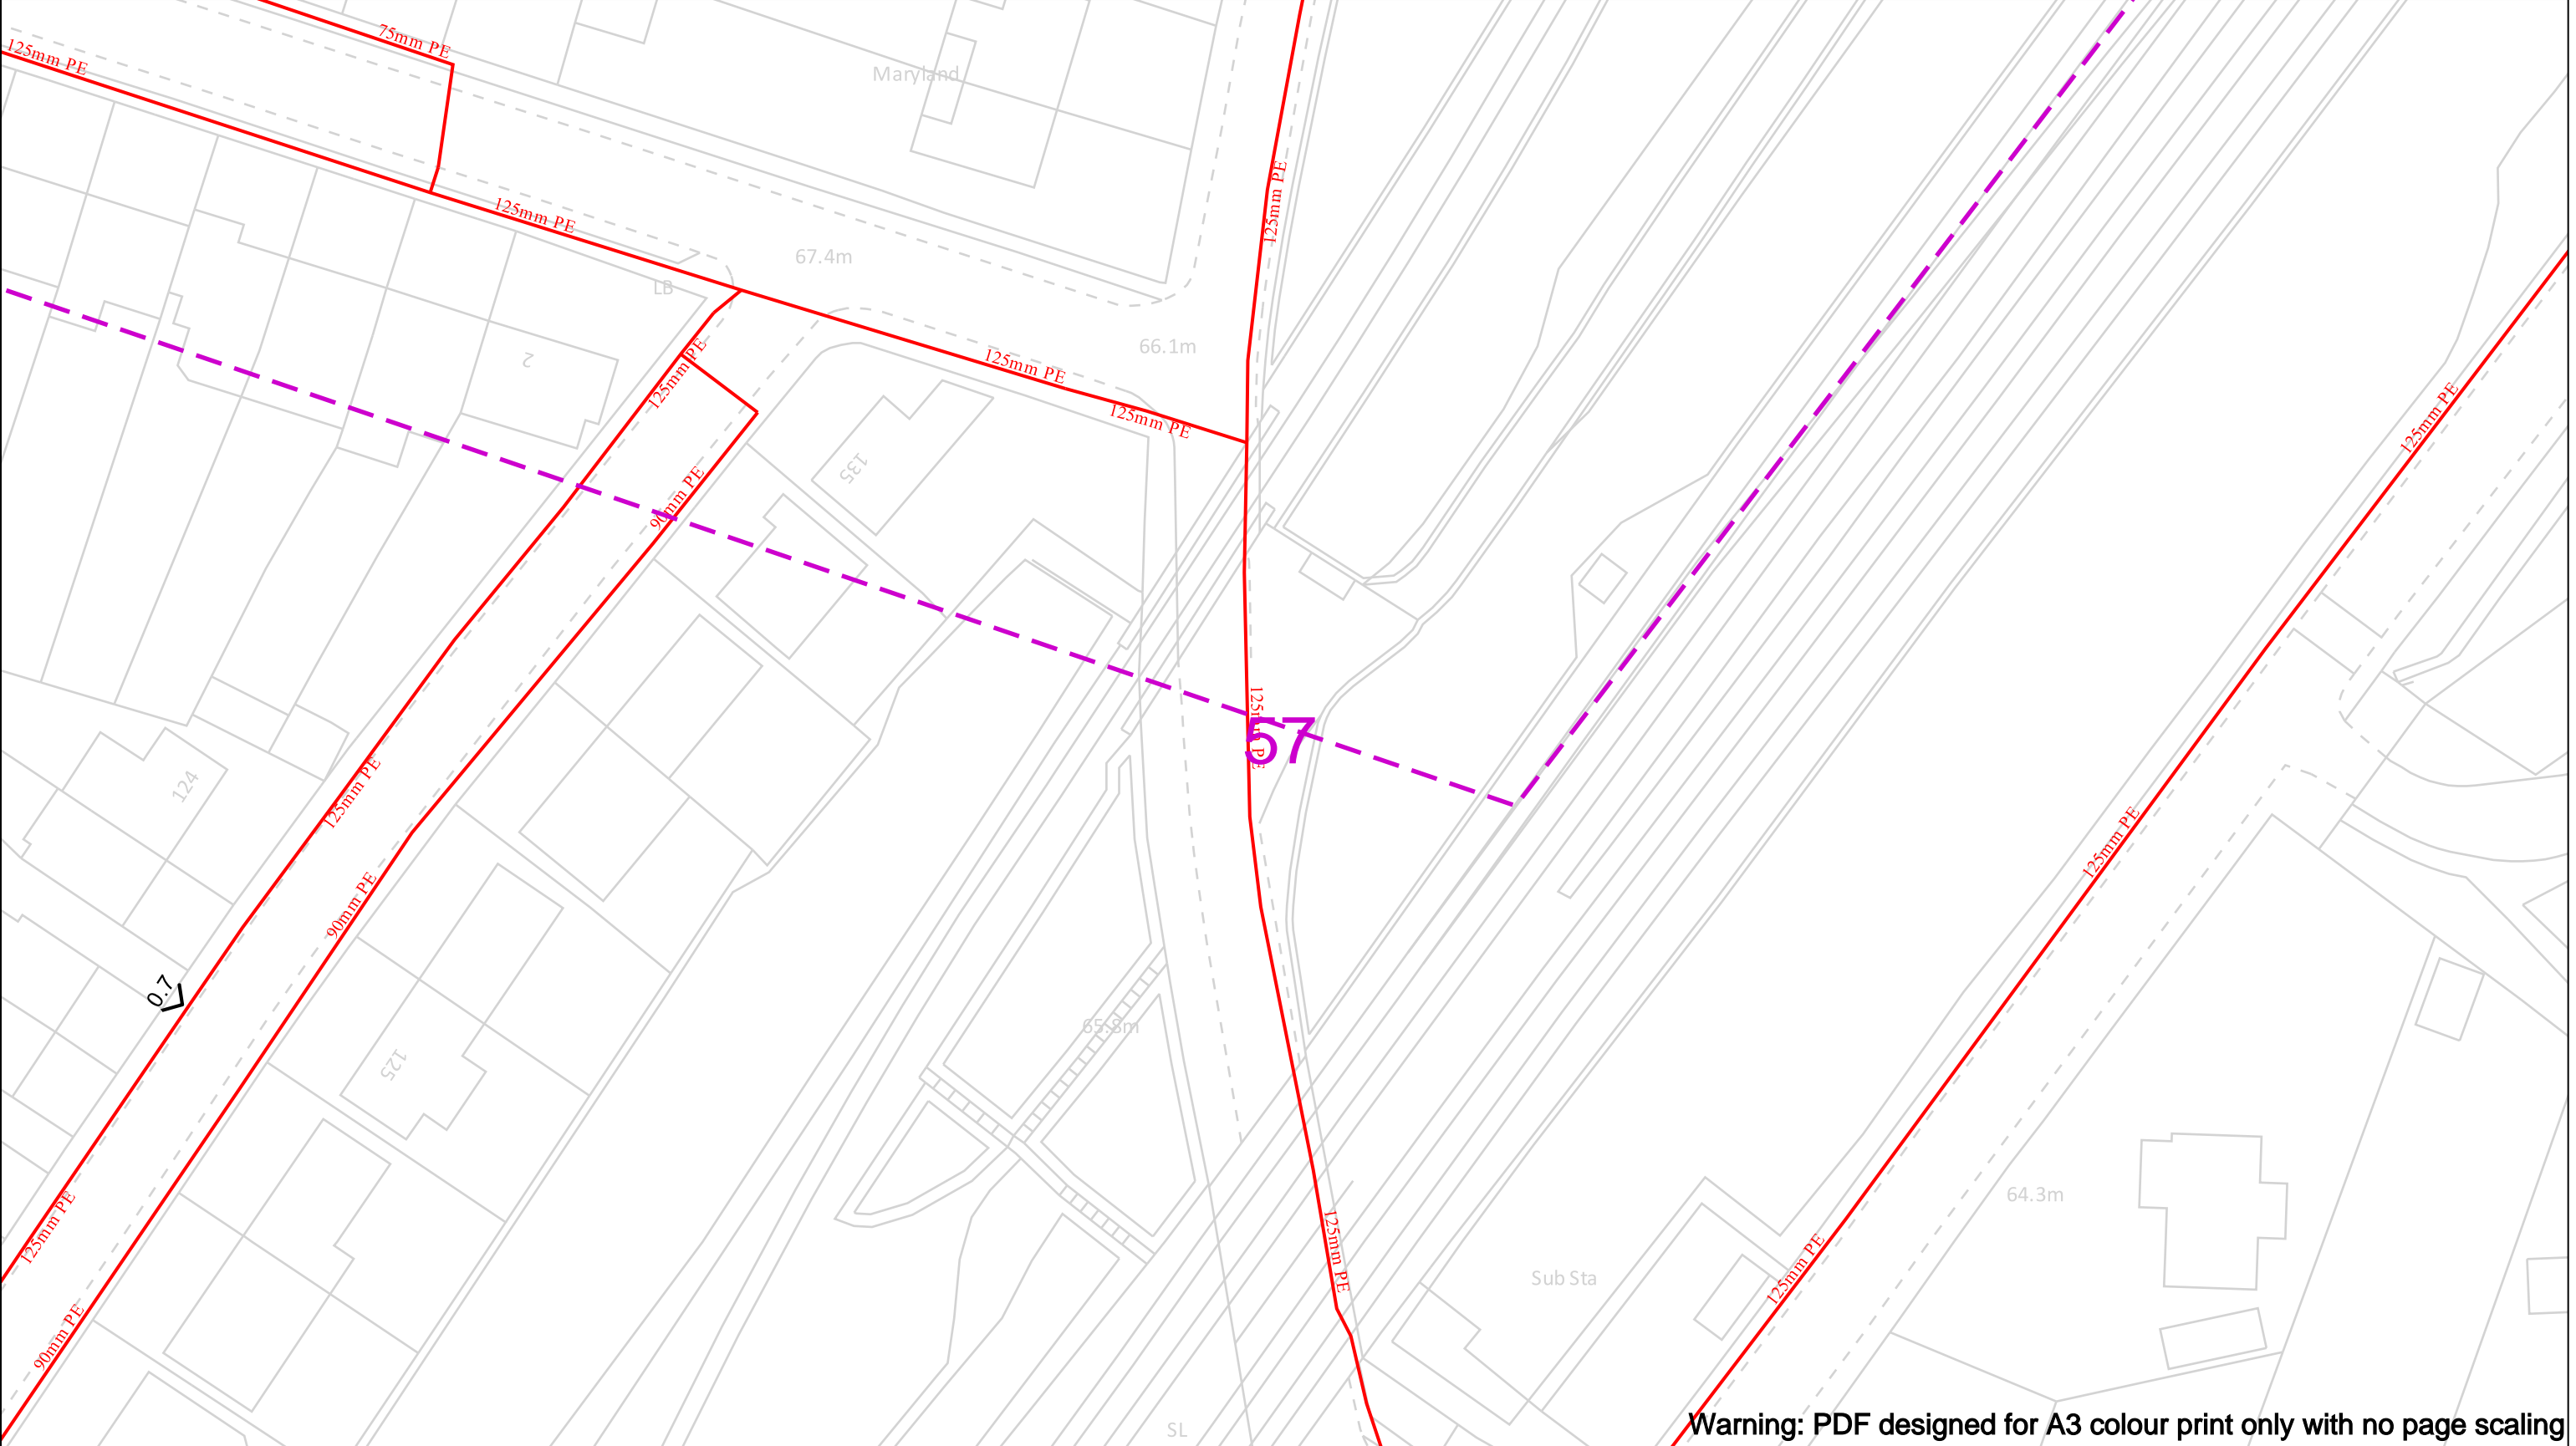

Warning: PDF designed for A3 colour print only with no page scaling

Date Requested: 25/05/2023
Job Reference: 29617719
Site Location: 561764 196055
Requested by:
Mrs Michelle Hawke
Your Scheme/Reference: 332410839 -
Shenfield

Scale: 1:500 (When plotted at A3)

View extent: 200m, 115m

IMPORTANT NOTICES

This plan shows these pipes owned by Cadent Gas Limited in its role as a Licensed Gas Transporter (GT). Gas pipes owned by other GT's or otherwise privately owned may be present in this area. Information with regards to such pipes should be obtained from the relevant owners. The information shown on this plan is given without warranty, the accuracy thereof cannot be guaranteed. Service pipes, valves, syphons, stub connections etc. are not shown but their presence should be anticipated. No liability of any kind whatsoever is accepted by Cadent Gas Limited or their agents, servants or contractors for any errors or omission. Safe digging practices, in accordance with HS(G)47, must be used to verify and establish the actual position of mains, pipes, services and other apparatus on site before any mechanical plant is used. It is your responsibility to ensure that this information is provided to all persons (either direct labour or contractors) working for you on or near gas apparatus. The information included on this plan should not be referred to beyond a period of 28 days from the date of issue.

In case of an emergency call 0800 111 999


50m

Dig Sites





Area: Line:

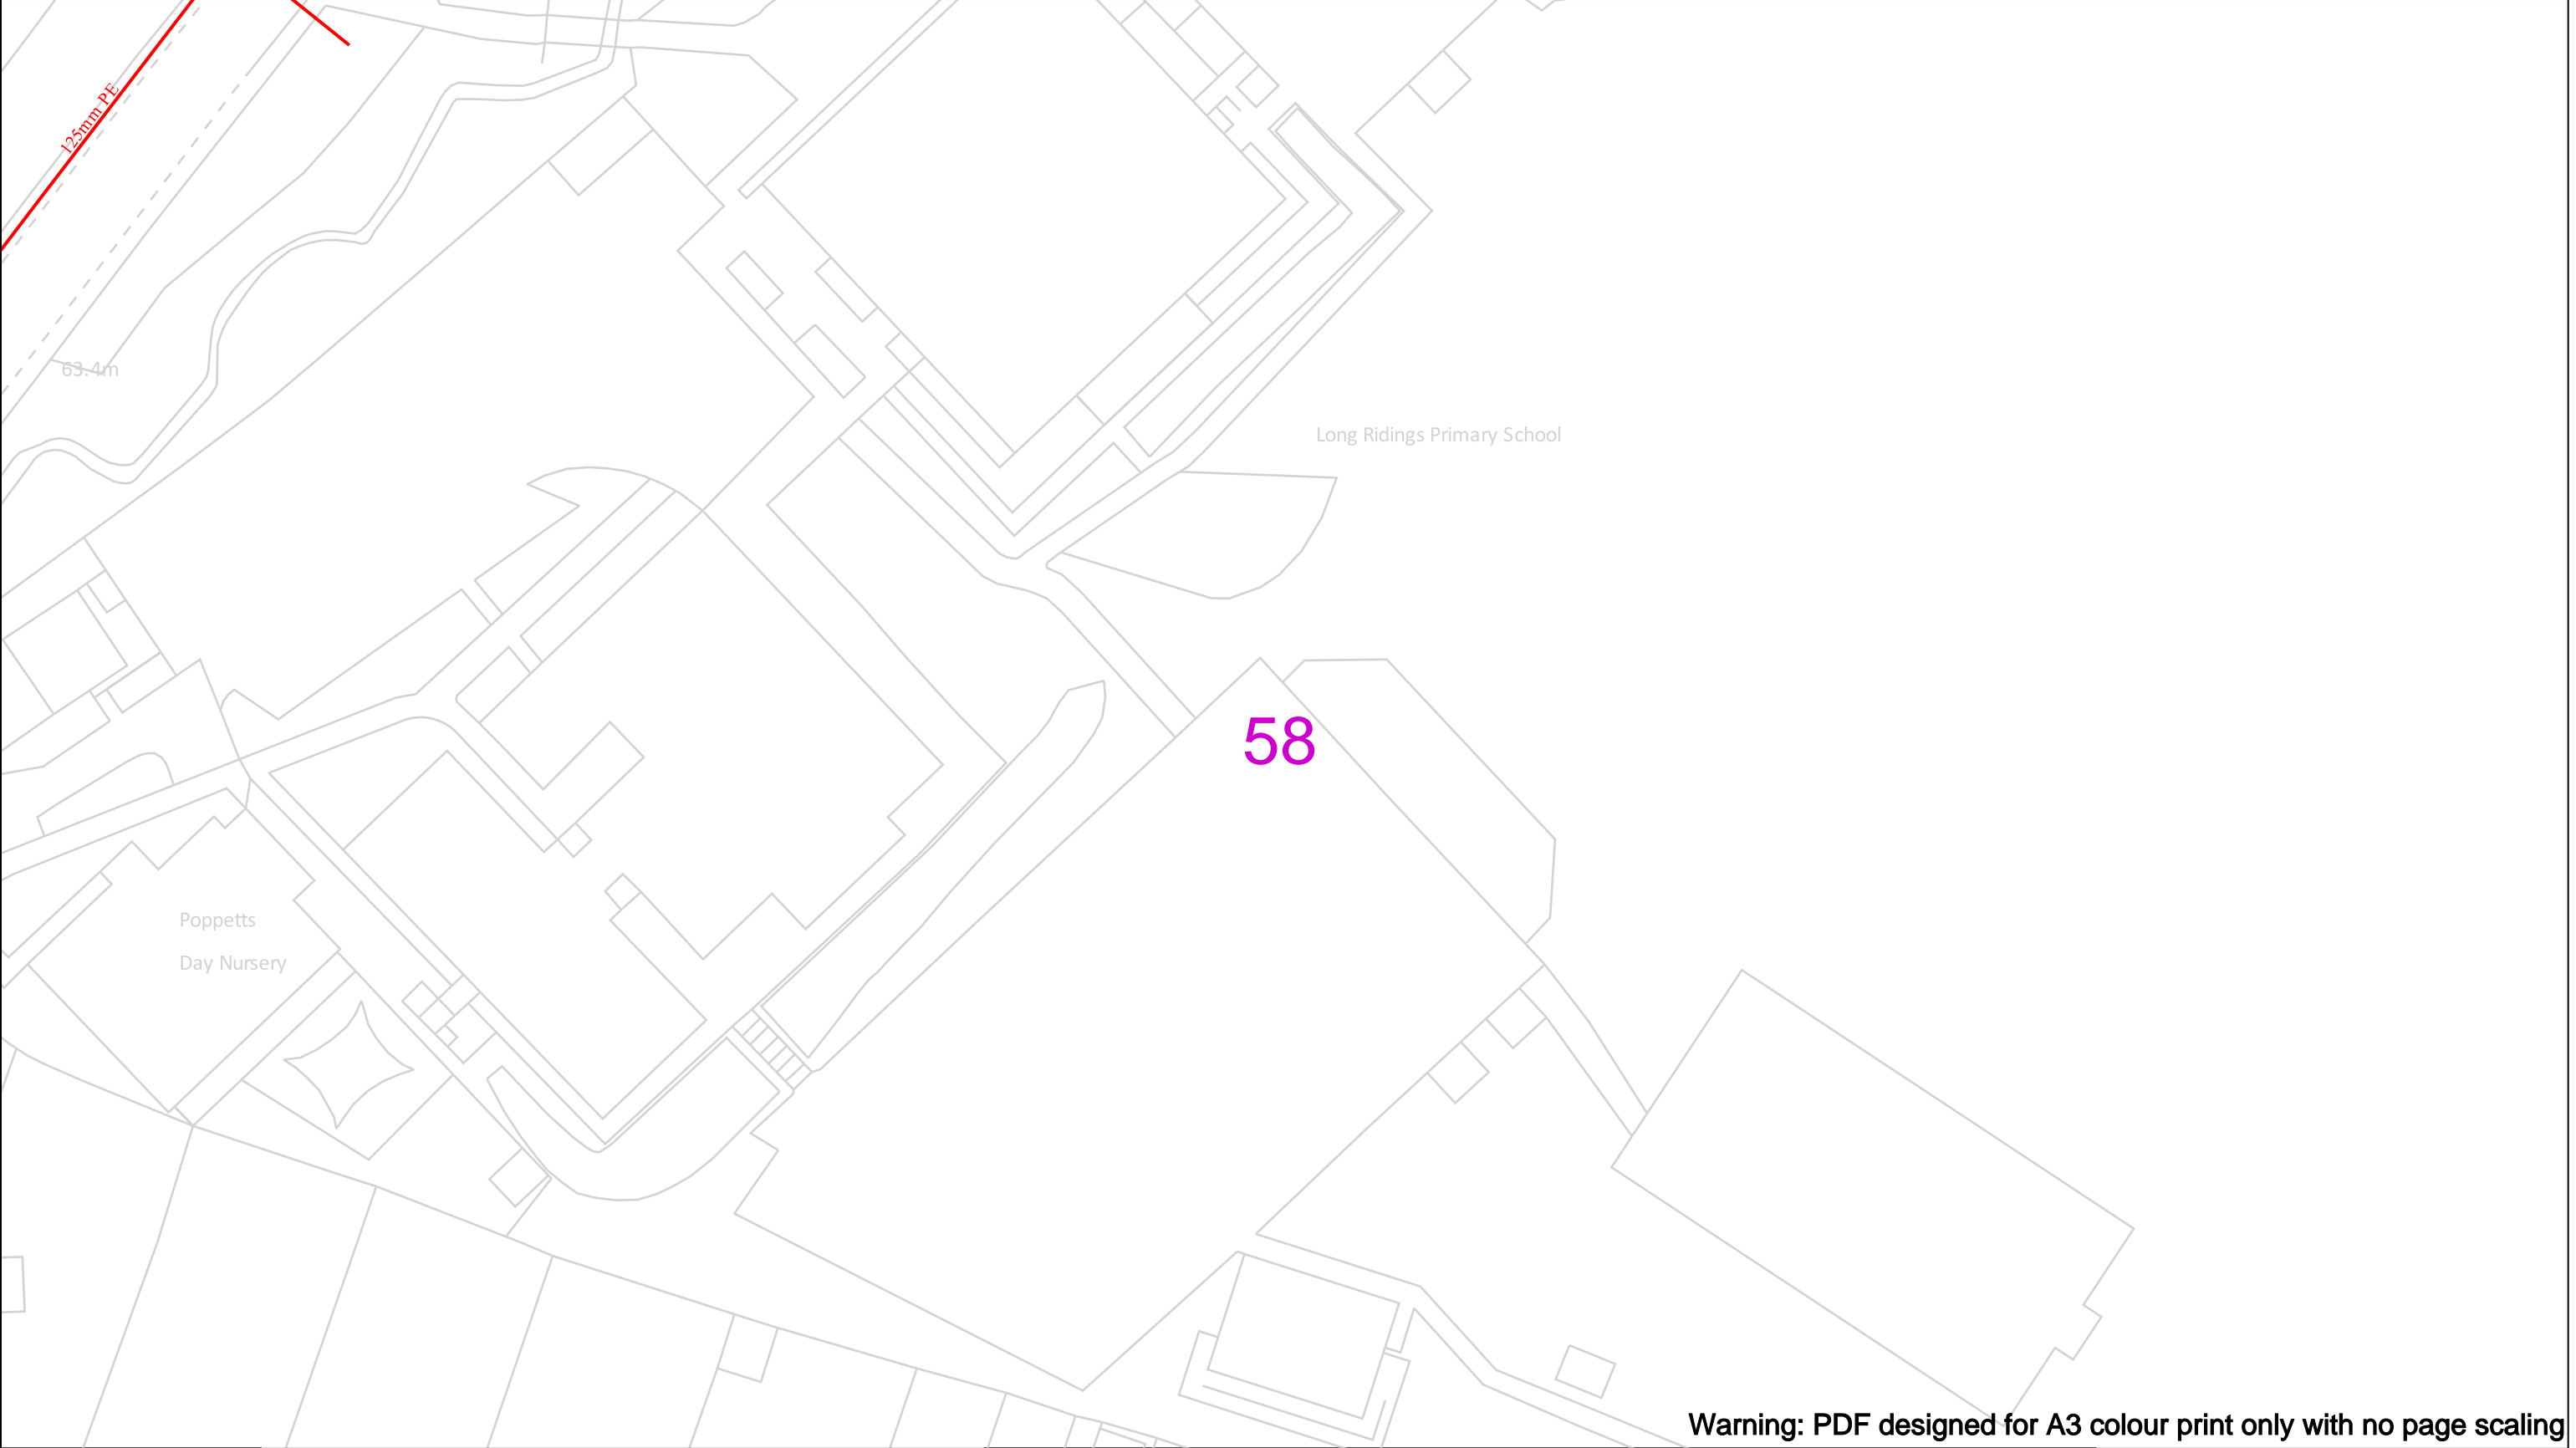	LP Mains		Valve		Diameter Change
	MP Mains		Depth of cover		Material Change
	IP Mains		Syphon		Out of Standard Service
	LHP Mains				

Cadent
Your Gas Network



Warning: PDF designed for A3 colour print only with no page scaling

	View extent: 200m, 115m	In case of an emergency call 0800 111 999		 Cadent Your Gas Network
Date Requested: 25/05/2023 Job Reference: 29617719 Site Location: 561764 196055 Requested by: Mrs Michelle Hawke Your Scheme/Reference: 332410839 - Shenfield	IMPORTANT NOTICES This plan shows these pipes owned by Cadent Gas Limited in its role as a Licensed Gas Transporter (GT). Gas pipes owned by other GT's or otherwise privately owned may be present in this area. Information with regards to such pipes should be obtained from the relevant owners. The information shown on this plan is given without warranty, the accuracy thereof cannot be guaranteed. Service pipes, valves, syphons, stub connections etc. are not shown but their presence should be anticipated. No liability of any kind whatsoever is accepted by Cadent Gas Limited or their agents, servants or contractors for any errors or omission. Safe digging practices, in accordance with HS(G)47, must be used to verify and establish the actual position of mains, pipes, services and other apparatus on site before any mechanical plant is used. It is your responsibility to ensure that this information is provided to all persons (either direct labour or contractors) working for you on or near gas apparatus. The information included on this plan should not be referred to beyond a period of 28 days from the date of issue.	 Dig Sites <div><div><div><div></div><div></div></div><div></div><div></div></div><div><div><div></div><div></div></div><div></div><div></div></div><div><div><div></div><div></div></div><div></div><div></div></div><div><div><div></div><div></div></div><div></div><div></div></div></div> <div><div>LP Mains</div><div>MP Mains</div><div>IP Mains</div><div>LHP Mains</div></div> <div><div>Area: </div><div>Line: </div></div> <div><div><div><div></div><div></div></div><div></div><div></div></div><div><div><div></div><div></div></div><div></div><div></div></div><div><div><div></div><div></div></div><div></div><div></div></div></div> <div><div>Valve</div><div>Depth of cover</div><div>Syphon</div></div> <div><div><div><div></div><div></div></div><div></div><div></div></div><div><div><div></div><div></div></div><div></div><div></div></div></div> <div><div>Diameter Change</div><div>Material Change</div><div>Out of Standard Service</div></div>		
Scale: 1:500 (When plotted at A3)				

Crown Copyright © - This plan is reproduced from or based on the OS map by Cadent Gas Limited, with the sanction of the controller of HM Stationary Office. Crown Copyright Reserved. Ordnance Survey Licence number 100024886