


OFFICERS' MEADOW, SHENFIELD
HOUSE TYPE S3020M VARIANT 4 - PLANS AND ELEVATIONS

HOUSETYPE VARIATIONS

PLOT NUMBERS:	AS DRAWN	- 123
	HANDED	- 106, 122
MATERIALS:	WALLS	- BRICK
	WALLS (TREATMENT)	- RENDER
	FENESTRATION	- UPVC
	OBSCURER WINDOWS	- N/A
	EXTERNAL DOORS	- UPVC
	OBSCURER DOORS	- N/A
	ROOF	- TILE
WINDOW OMISSION*:	PLOT(S)	- N/A
	AREA OF UNIT (GIA):	121.6sqm 1309sqft
B. REGS PART M:	M4(2)	
NDSS COMPLIANT:	YES	
CHARACTER AREA:	MEWS	




FRONT ELEVATION

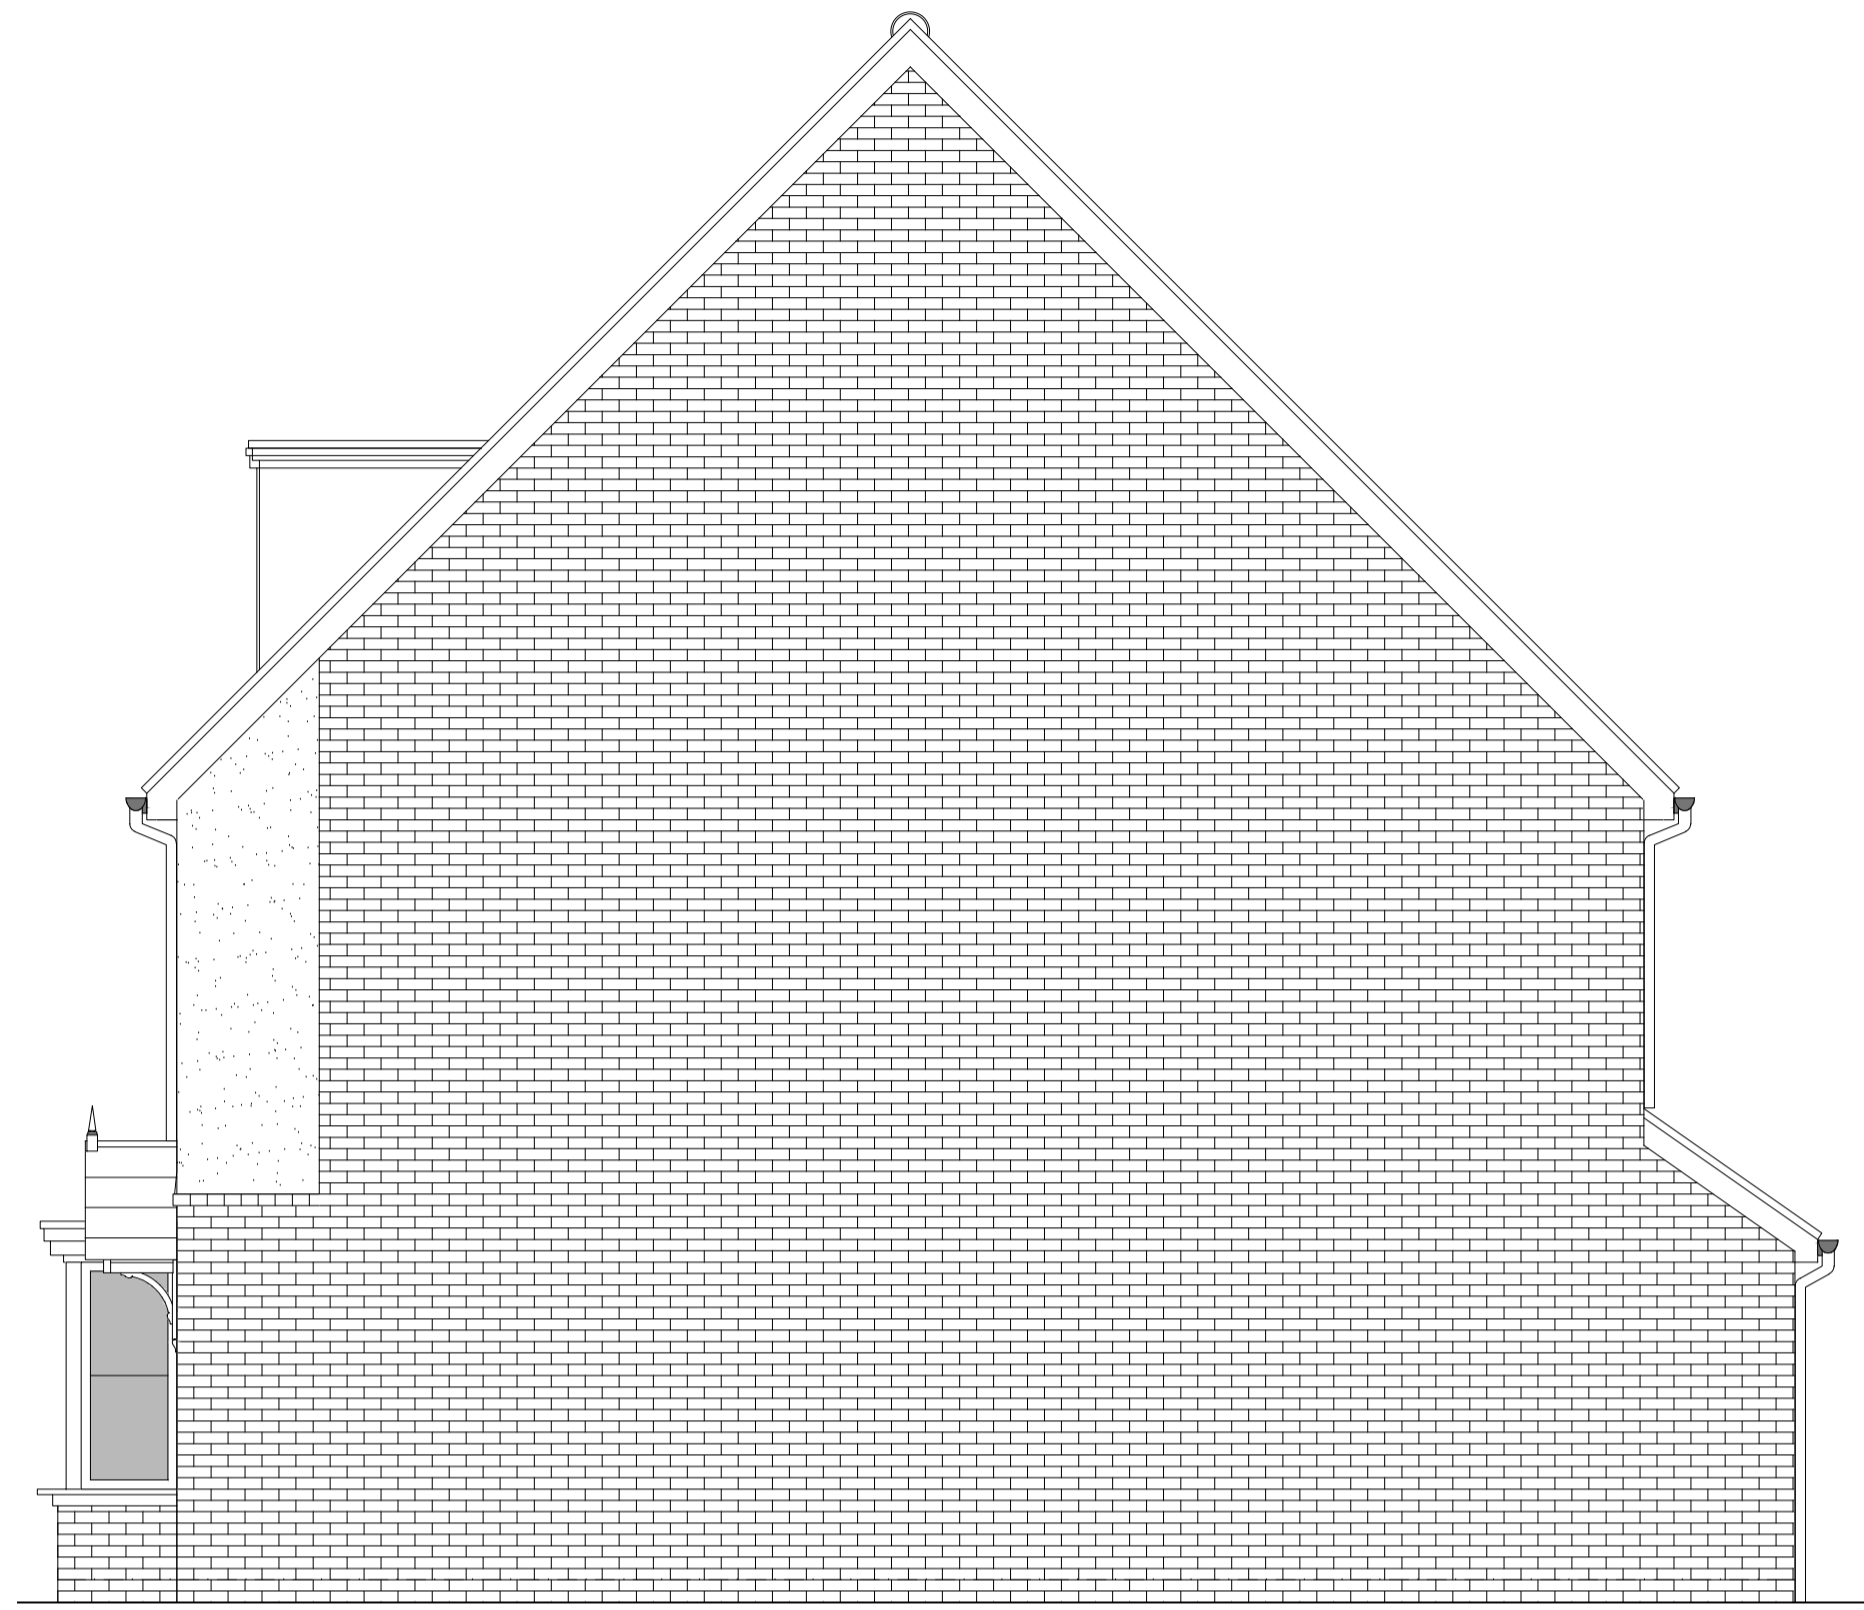


SIDE ELEVATION




REAR ELEVATION

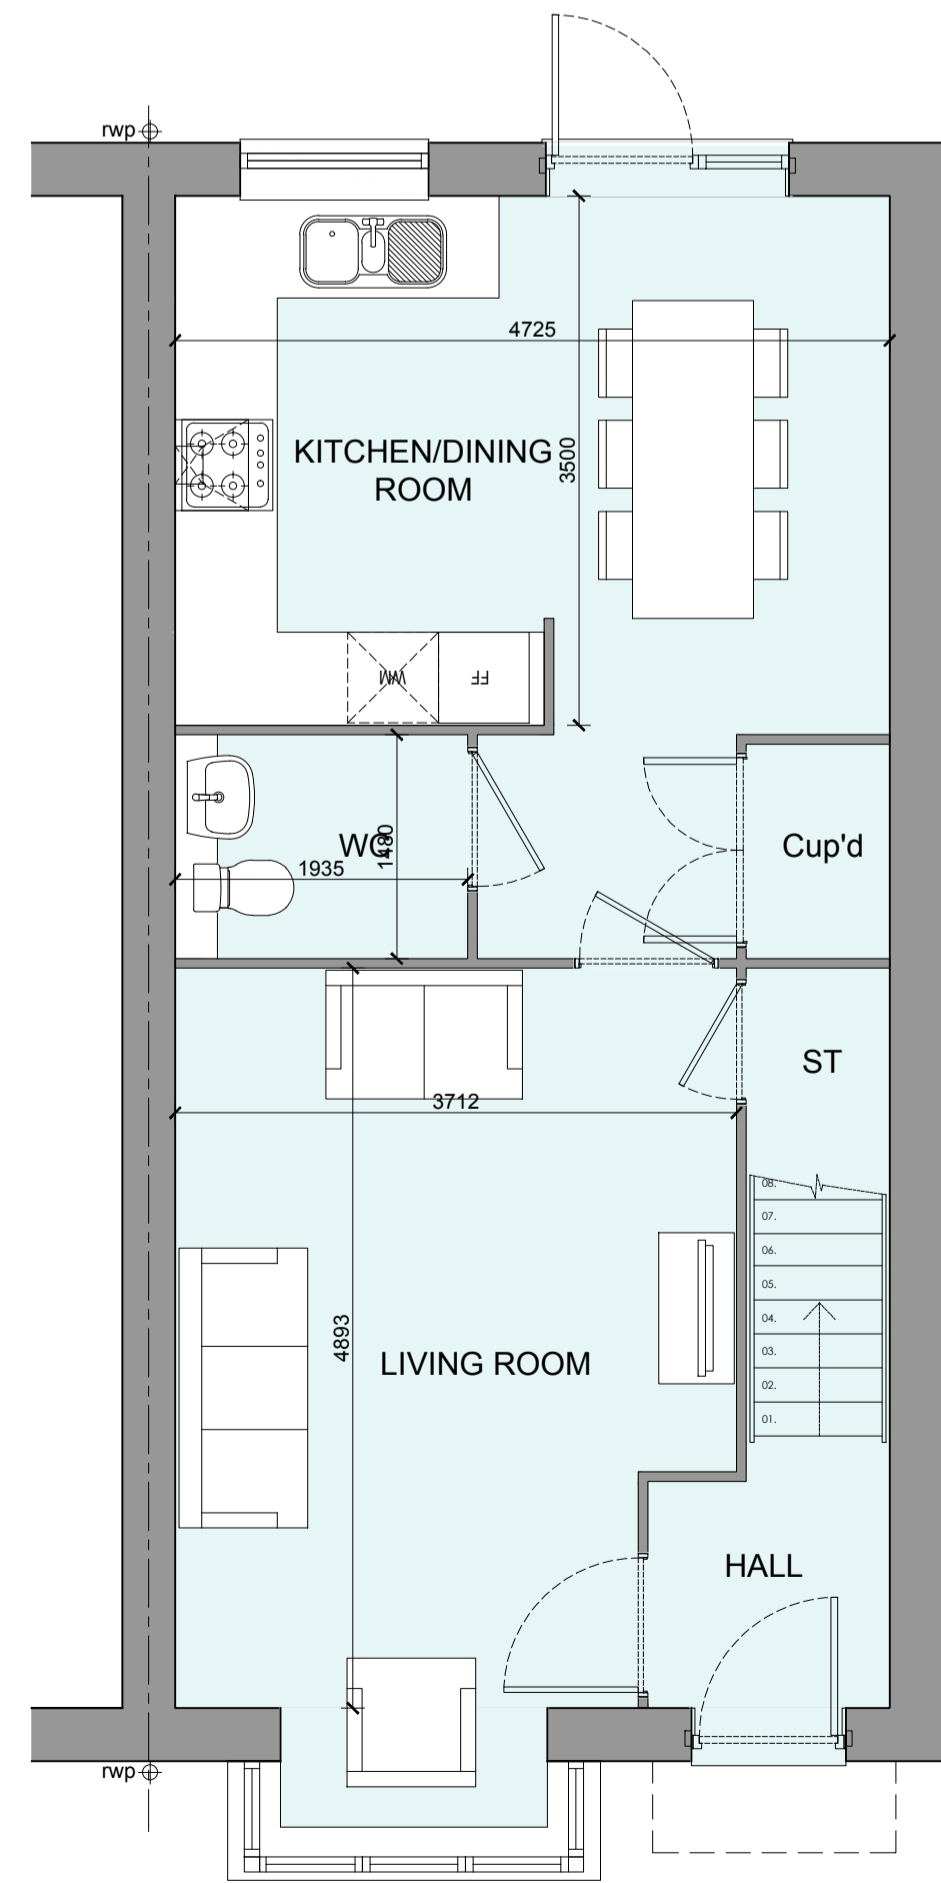

GROUND FLOOR PLAN

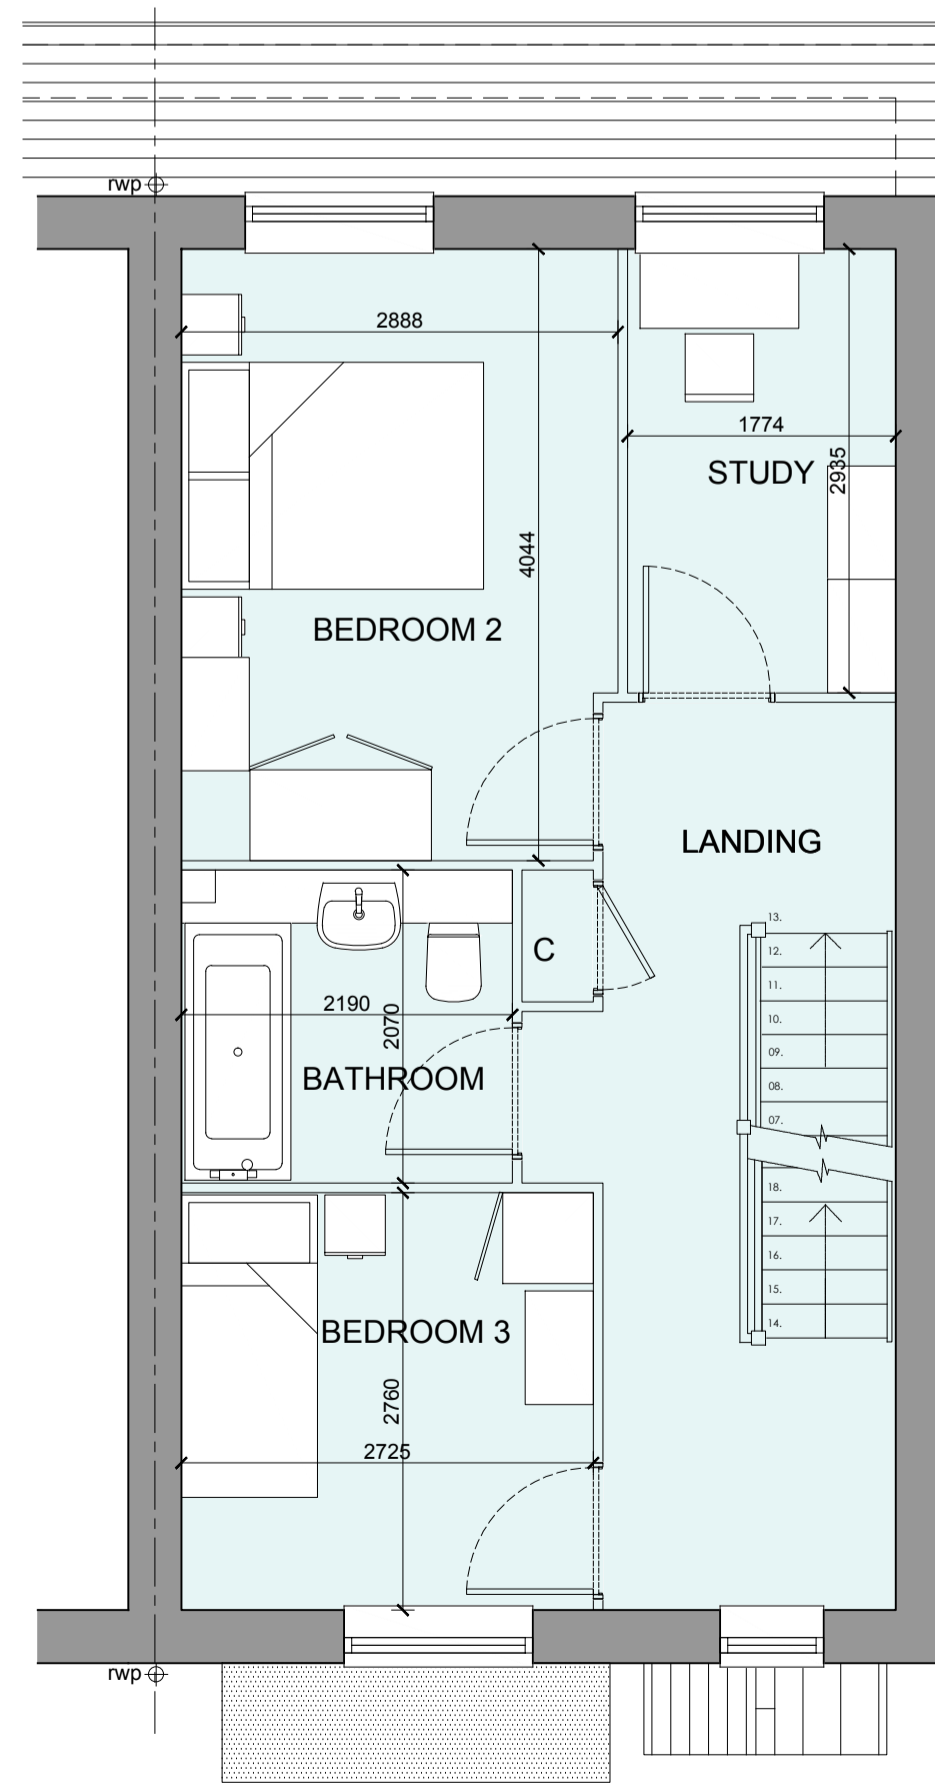


FIRST FLOOR PLAN

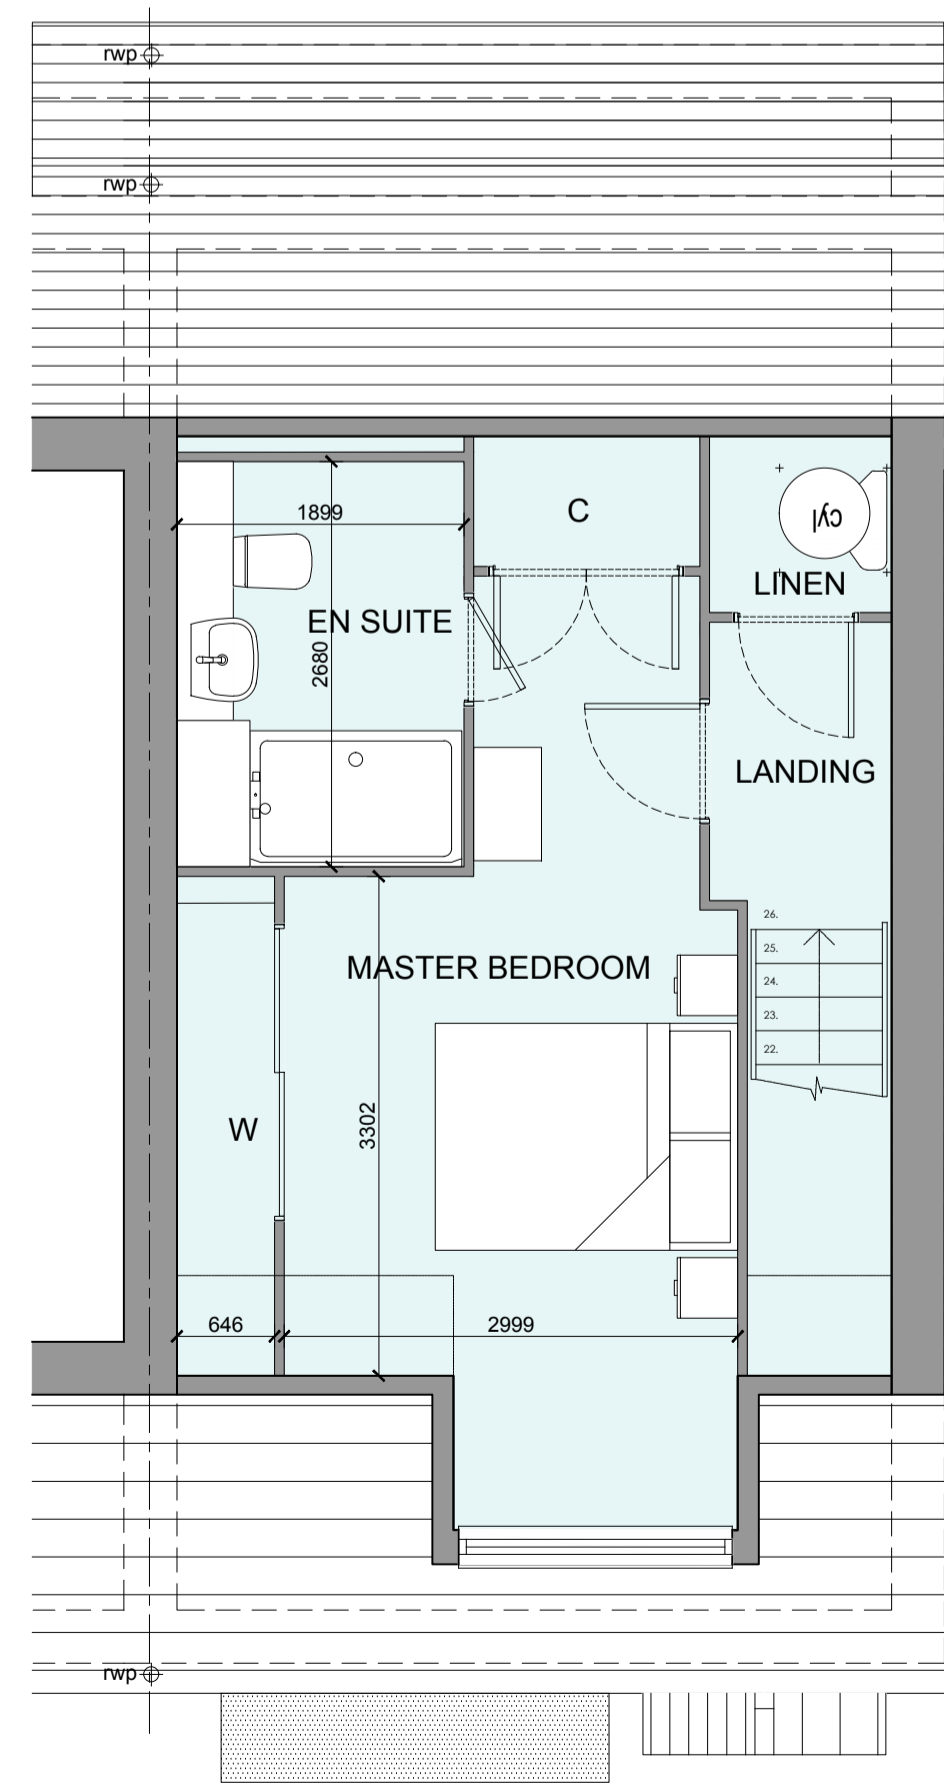

SECOND FLOOR PLAN



ROOF PLAN

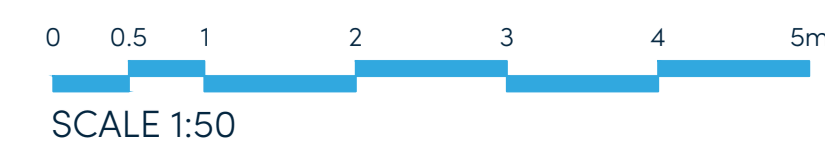

C	26-04-24	Plot Numbers updated	CH
B	13-02-24	Plans and Schedule updated	AL
A	29-08-23	Ground floor wall amended to reflect in all floor plans.	MF
Rev	Date	Amendment	Initials

Project:
OFFICERS' MEADOW
SHENFIELD
Client:
CROUDACE HOMES
Drawing:
HOUSE TYPE S3020M VARIANT 4
PLANS AND ELEVATIONS

Drawing no: 22.1643.568 Rev: C

Scale@A1: 1:50 Date: AUG'23 Drawn:L.B, MF, CH Checked: YC

finc Architects Ltd
61-63 New London Road | Chelmsford | Essex | CM2 0ND
T: +44 (0)1245 933888
W: www.fincarchitects.com
E: company@fincarchitects.com

© Finc Architects Limited holds the copyright to all the information contained within this document and their written consent must be obtained before copying or using the data other than for the purpose it was originally supplied.
All dimensions and measurements to be checked on site.
Do not scale from this drawing. This drawing is to be printed in colour.

PLANNING