



HOUSETYPE VARIATIONS


FLLOT NUMBERS:	AS DRAWN	- 199
	HANDED	-
MATERIALS:		
WALLS		* BRICK
WALLS (TREATMENT)		* TIMBER BOARDING
FLOOR FINISHINGS		* UPVC
INTERNAL DOORS		* UPVC
EXTERNAL DOORS		* UPVC
OBSCURE DOORS		* N/A
ROOF		* TILE
GUTTERING & DOWNPIPES		* UPVC
FASCIA & SOFFITS		* UPVC
WINDOW OMISSION:	FLOTS	- N/A
AREA OF UNIT (GJA):	141.7sqm	152sqft
B. REGS PART M:	M4(2)	
MOSS COMPLIANT:	YES	
CHARACTER AREA:	GREEN EDGE	

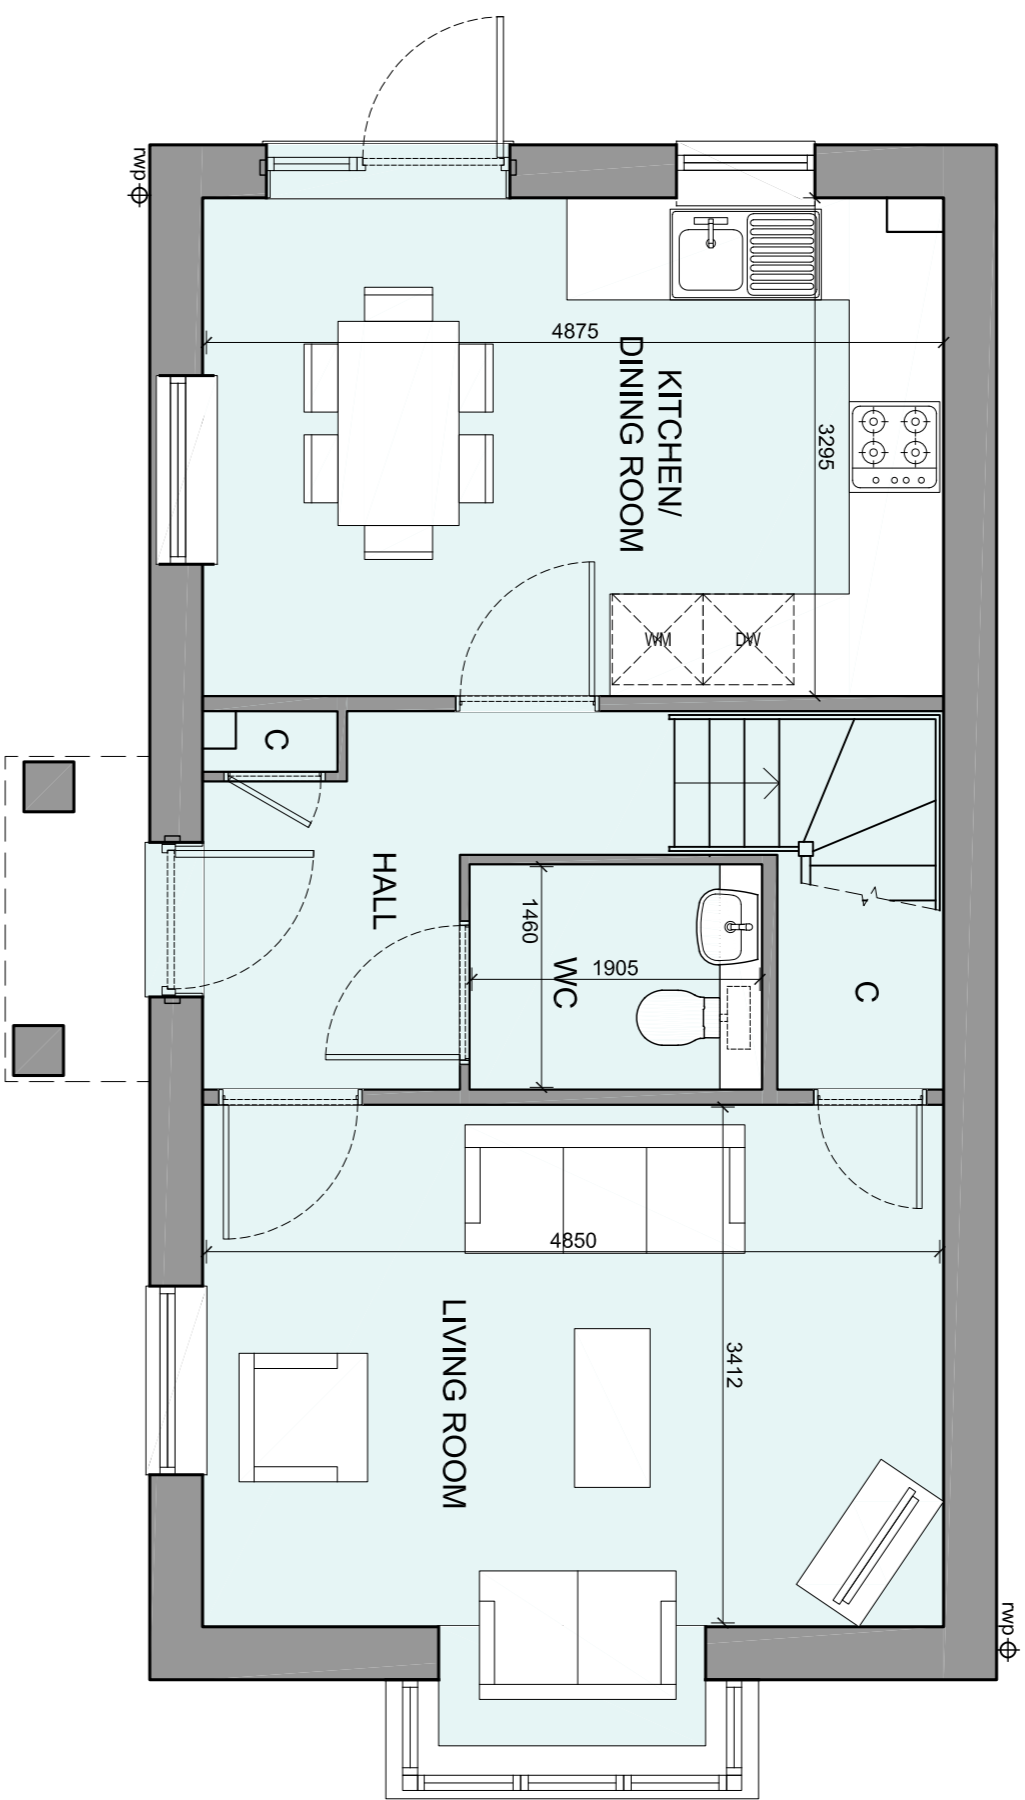


GROUND FLOOR PLAN

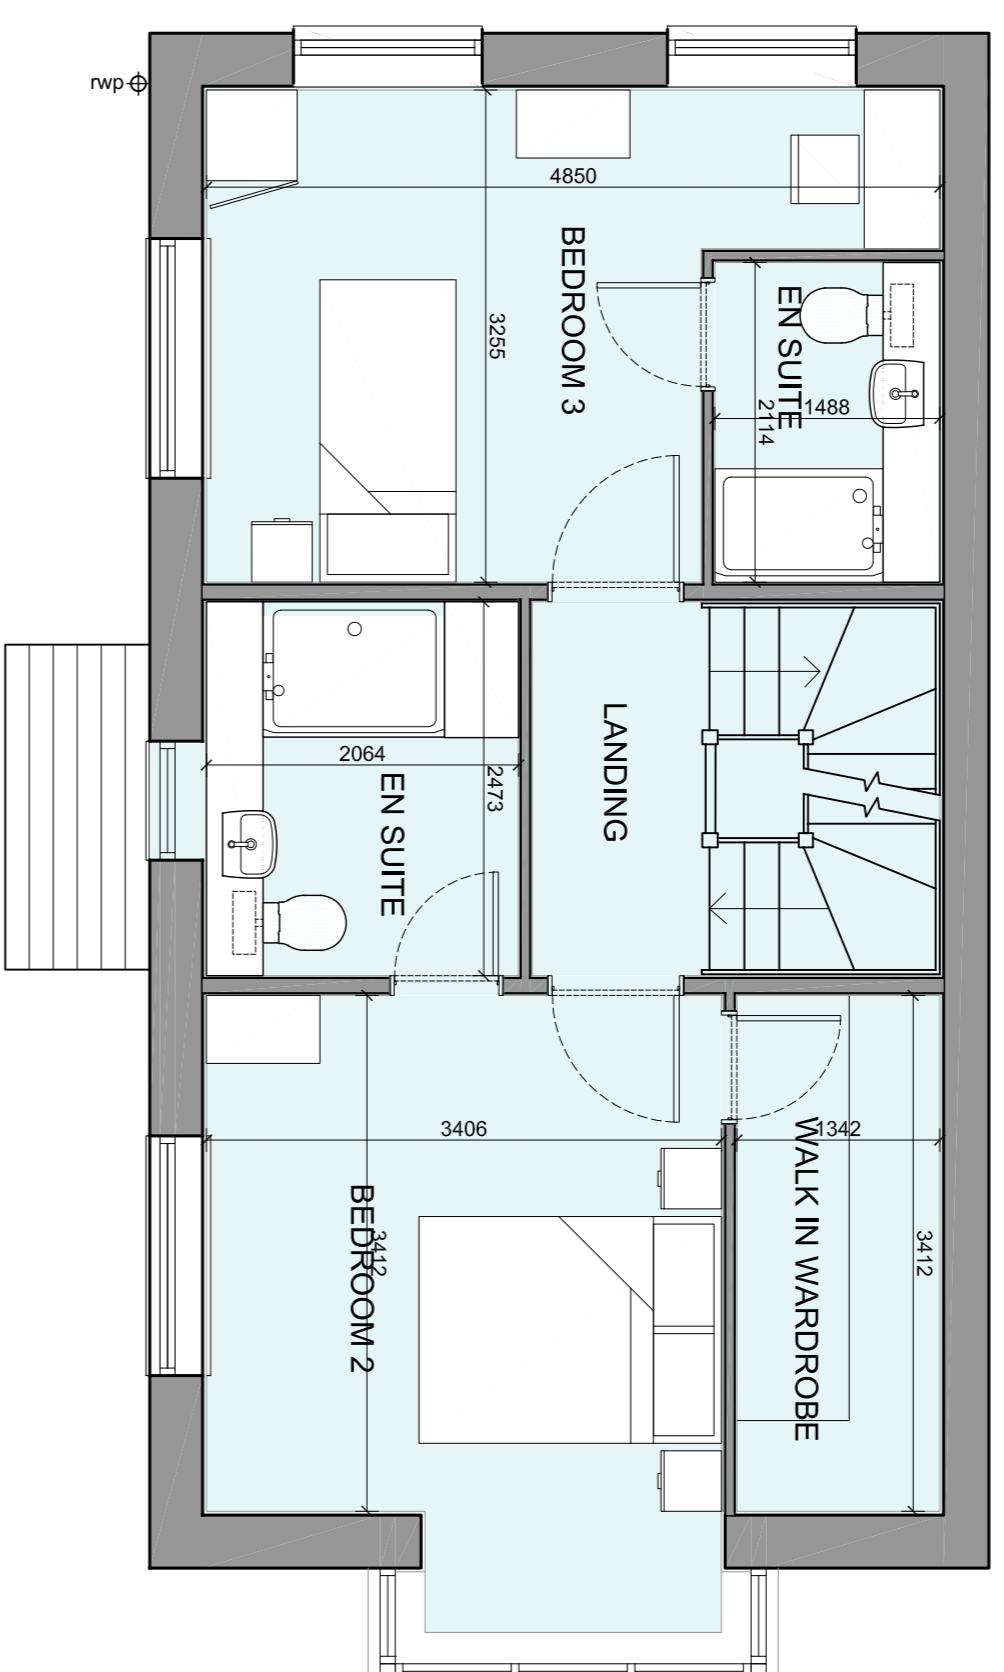

FIRST FLOOR PLAN

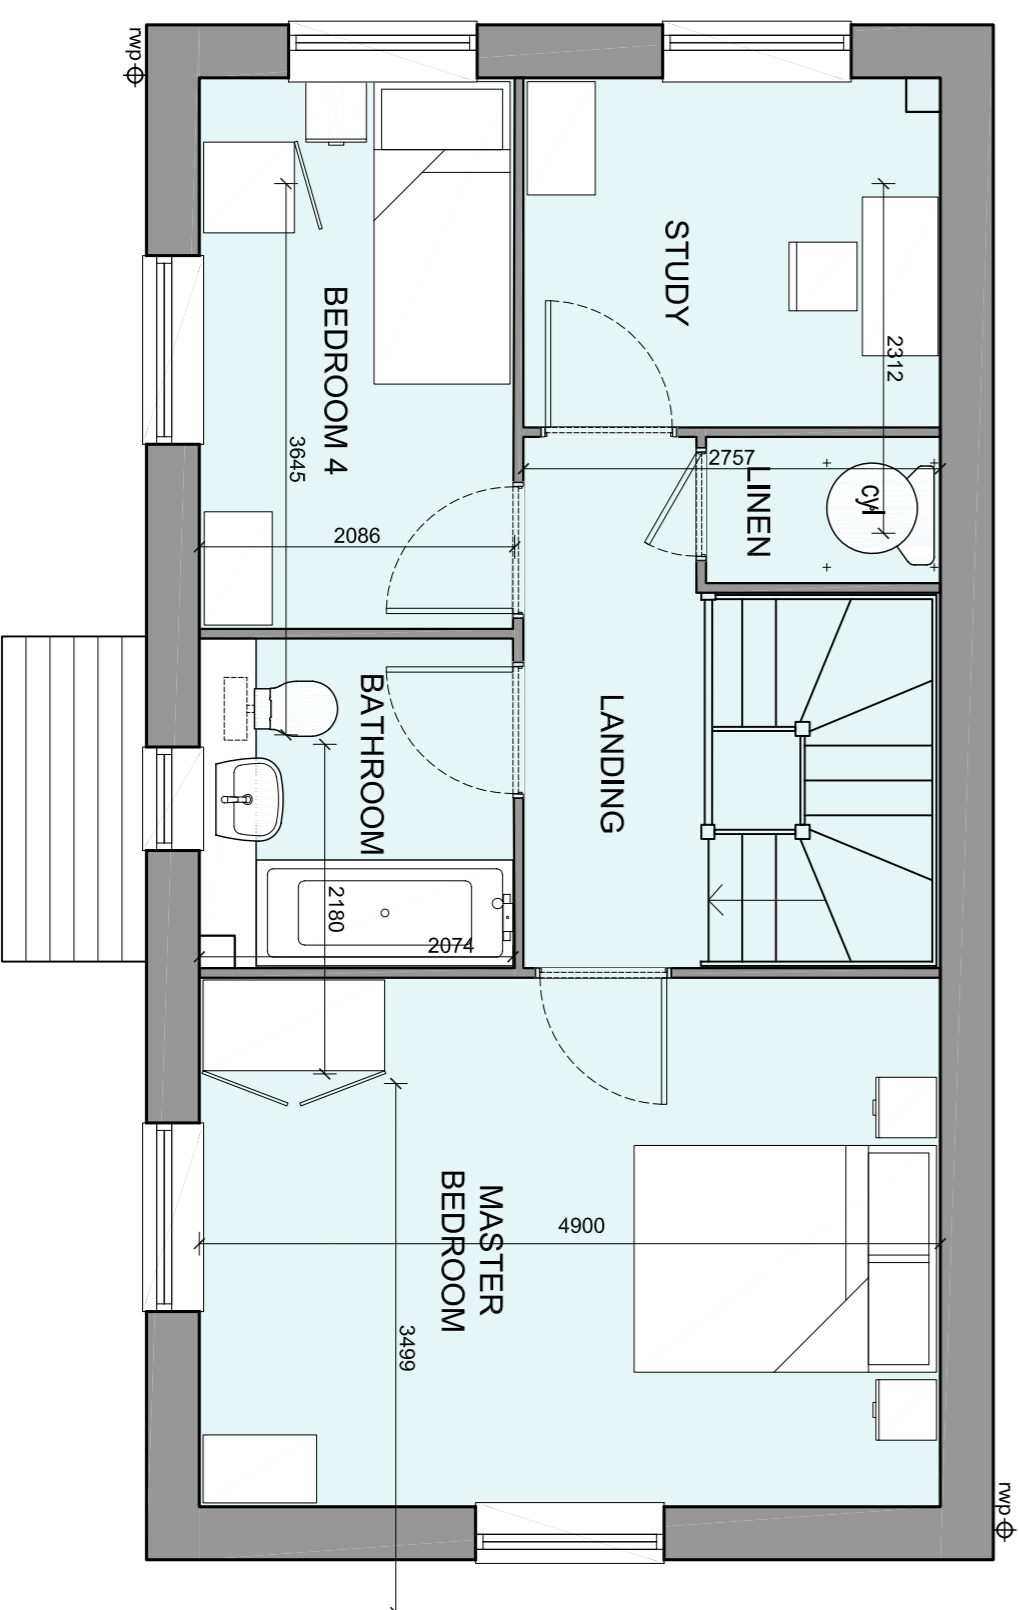

LOFT PLAN

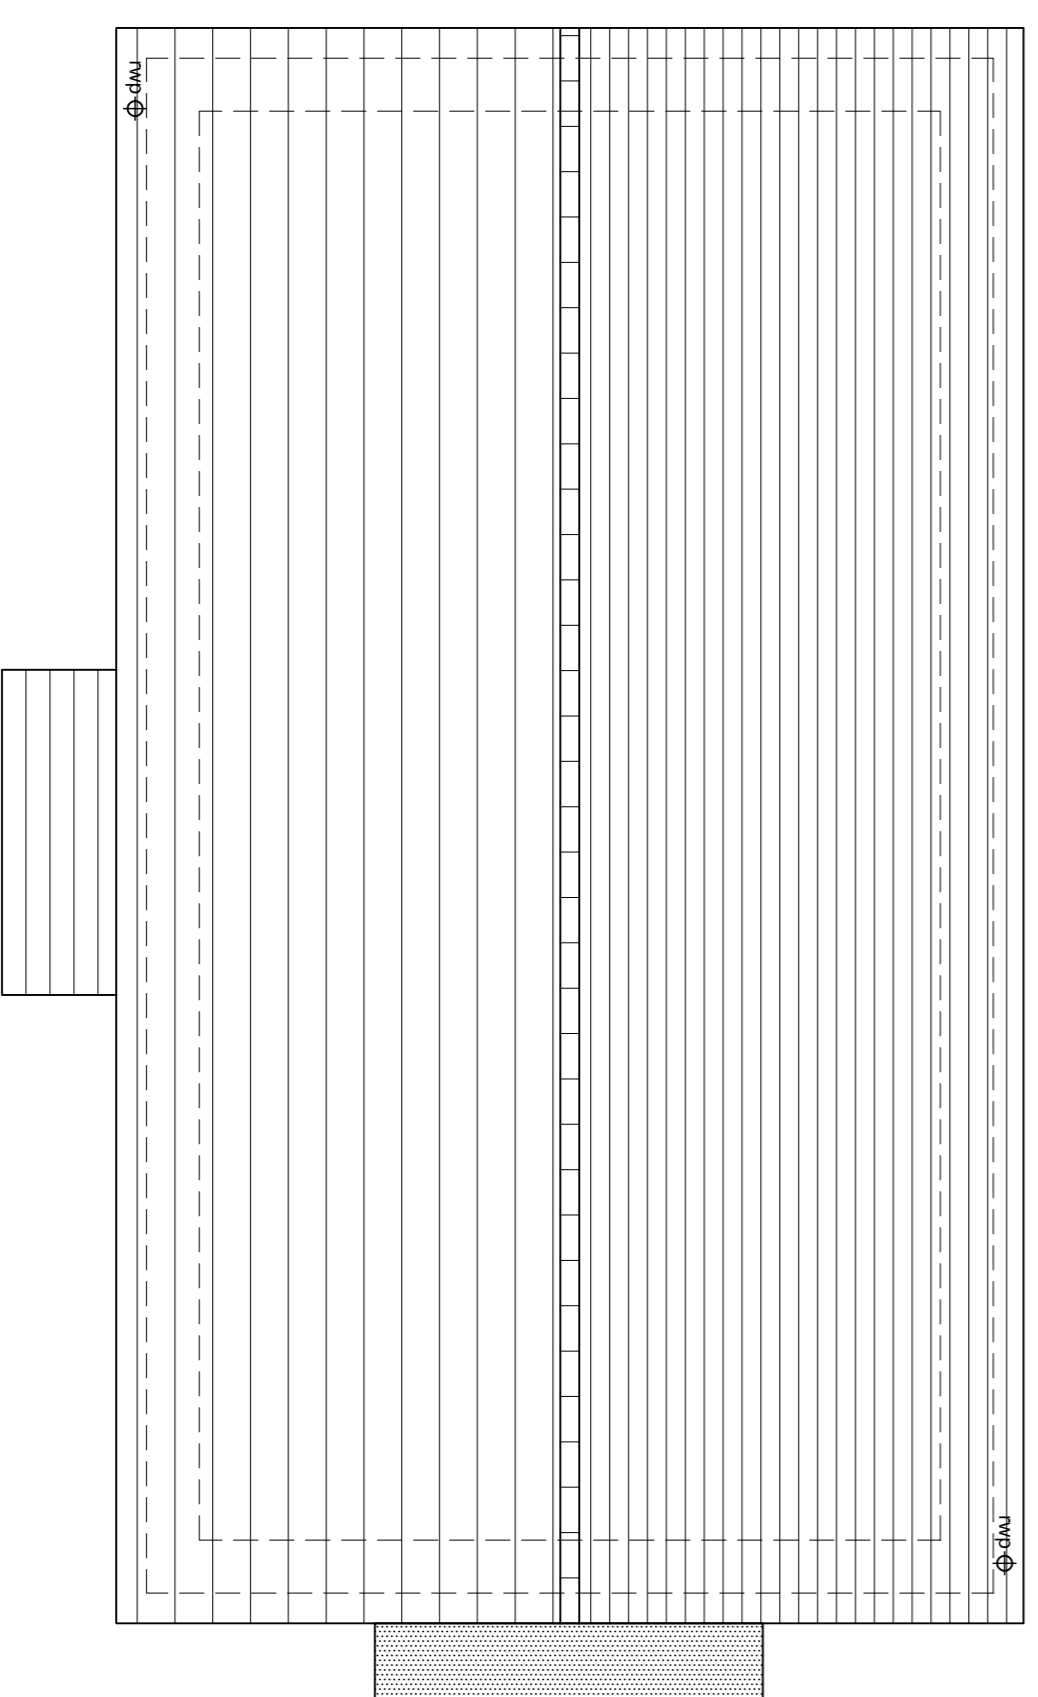

ROOF PLAN

Rev	Date	Description	By	Check
E	29/05/24	Plans amended to suit UD comments	AL	SF
D	13/02/24	Plans and Schedule updated	AL	AL
C	06/10/23	Ground Floor plan amended.	LB	SF
B	31/08/23	House Types Updated	LB	LB
A	23/06/23	House Types Updated to latest Schedule	MP	MP

Project:
OFFICERS' MEADOW
SHENFIELD

Client:
CROUDACE HOMES

Drawing:
HOUSE TYPE SA028M VARIANT 5
PLANS

Drawing no: 22.1643.599-4 Rev: E

Scale: A1: 1:50 Date: AUG23 Drawn: AL Checked: YC

PLANNING

