
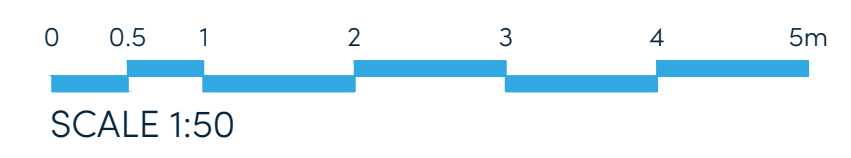
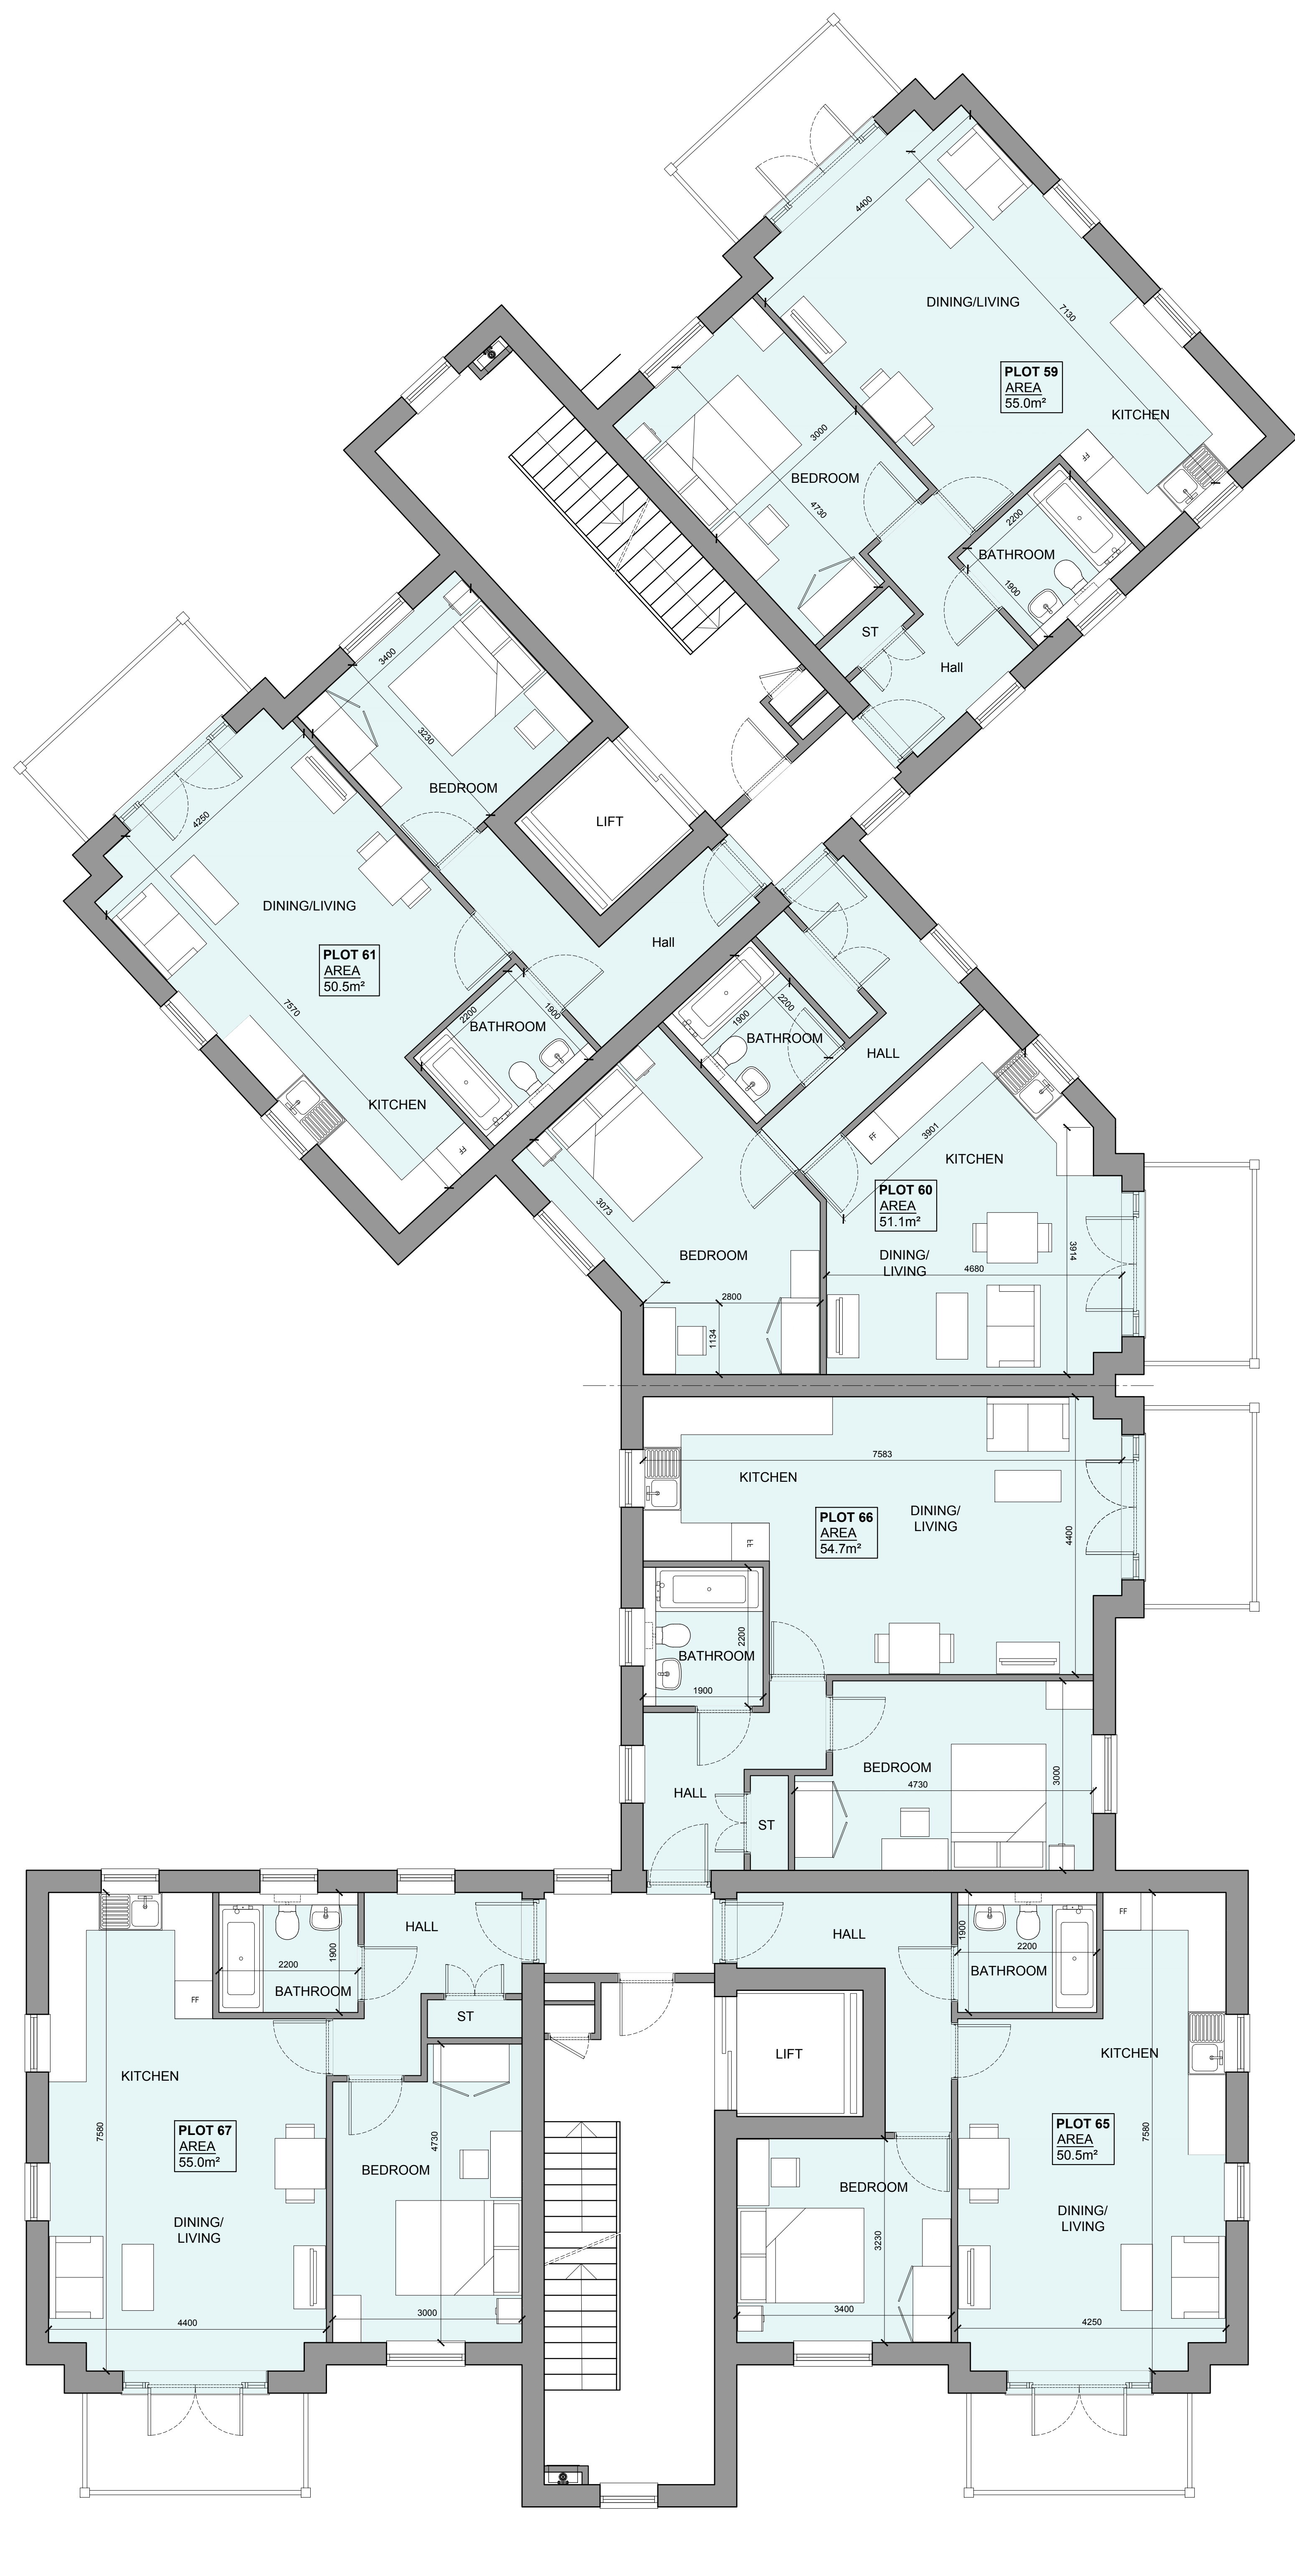


HOUSETYPE VARIATIONS

PLOT NUMBERS:	AS DRAWN	- 57, 58, 59, 60, 61, 65, 66, 67
HANDED:		
MATERIALS:	WALLS	- BRICK
	WALLS (TREATMENT)	- TIMBER
	FENESTRATION	- UPVC
	EXTERNAL DOORS	- UPVC
	ROOF	- SLATE TILE
	GUTTERING & DOWNPIPES	- UPVC
	FASCIA & SOFFITS	- UPVC
AREA OF UNIT (GIA):	AS INDICATED	
B. REGS PART M:	PLOTS 57-61 & 65-67 = M462	
NDSS COMPLIANT:	YES	
CHARACTER AREA:	PLAZA	

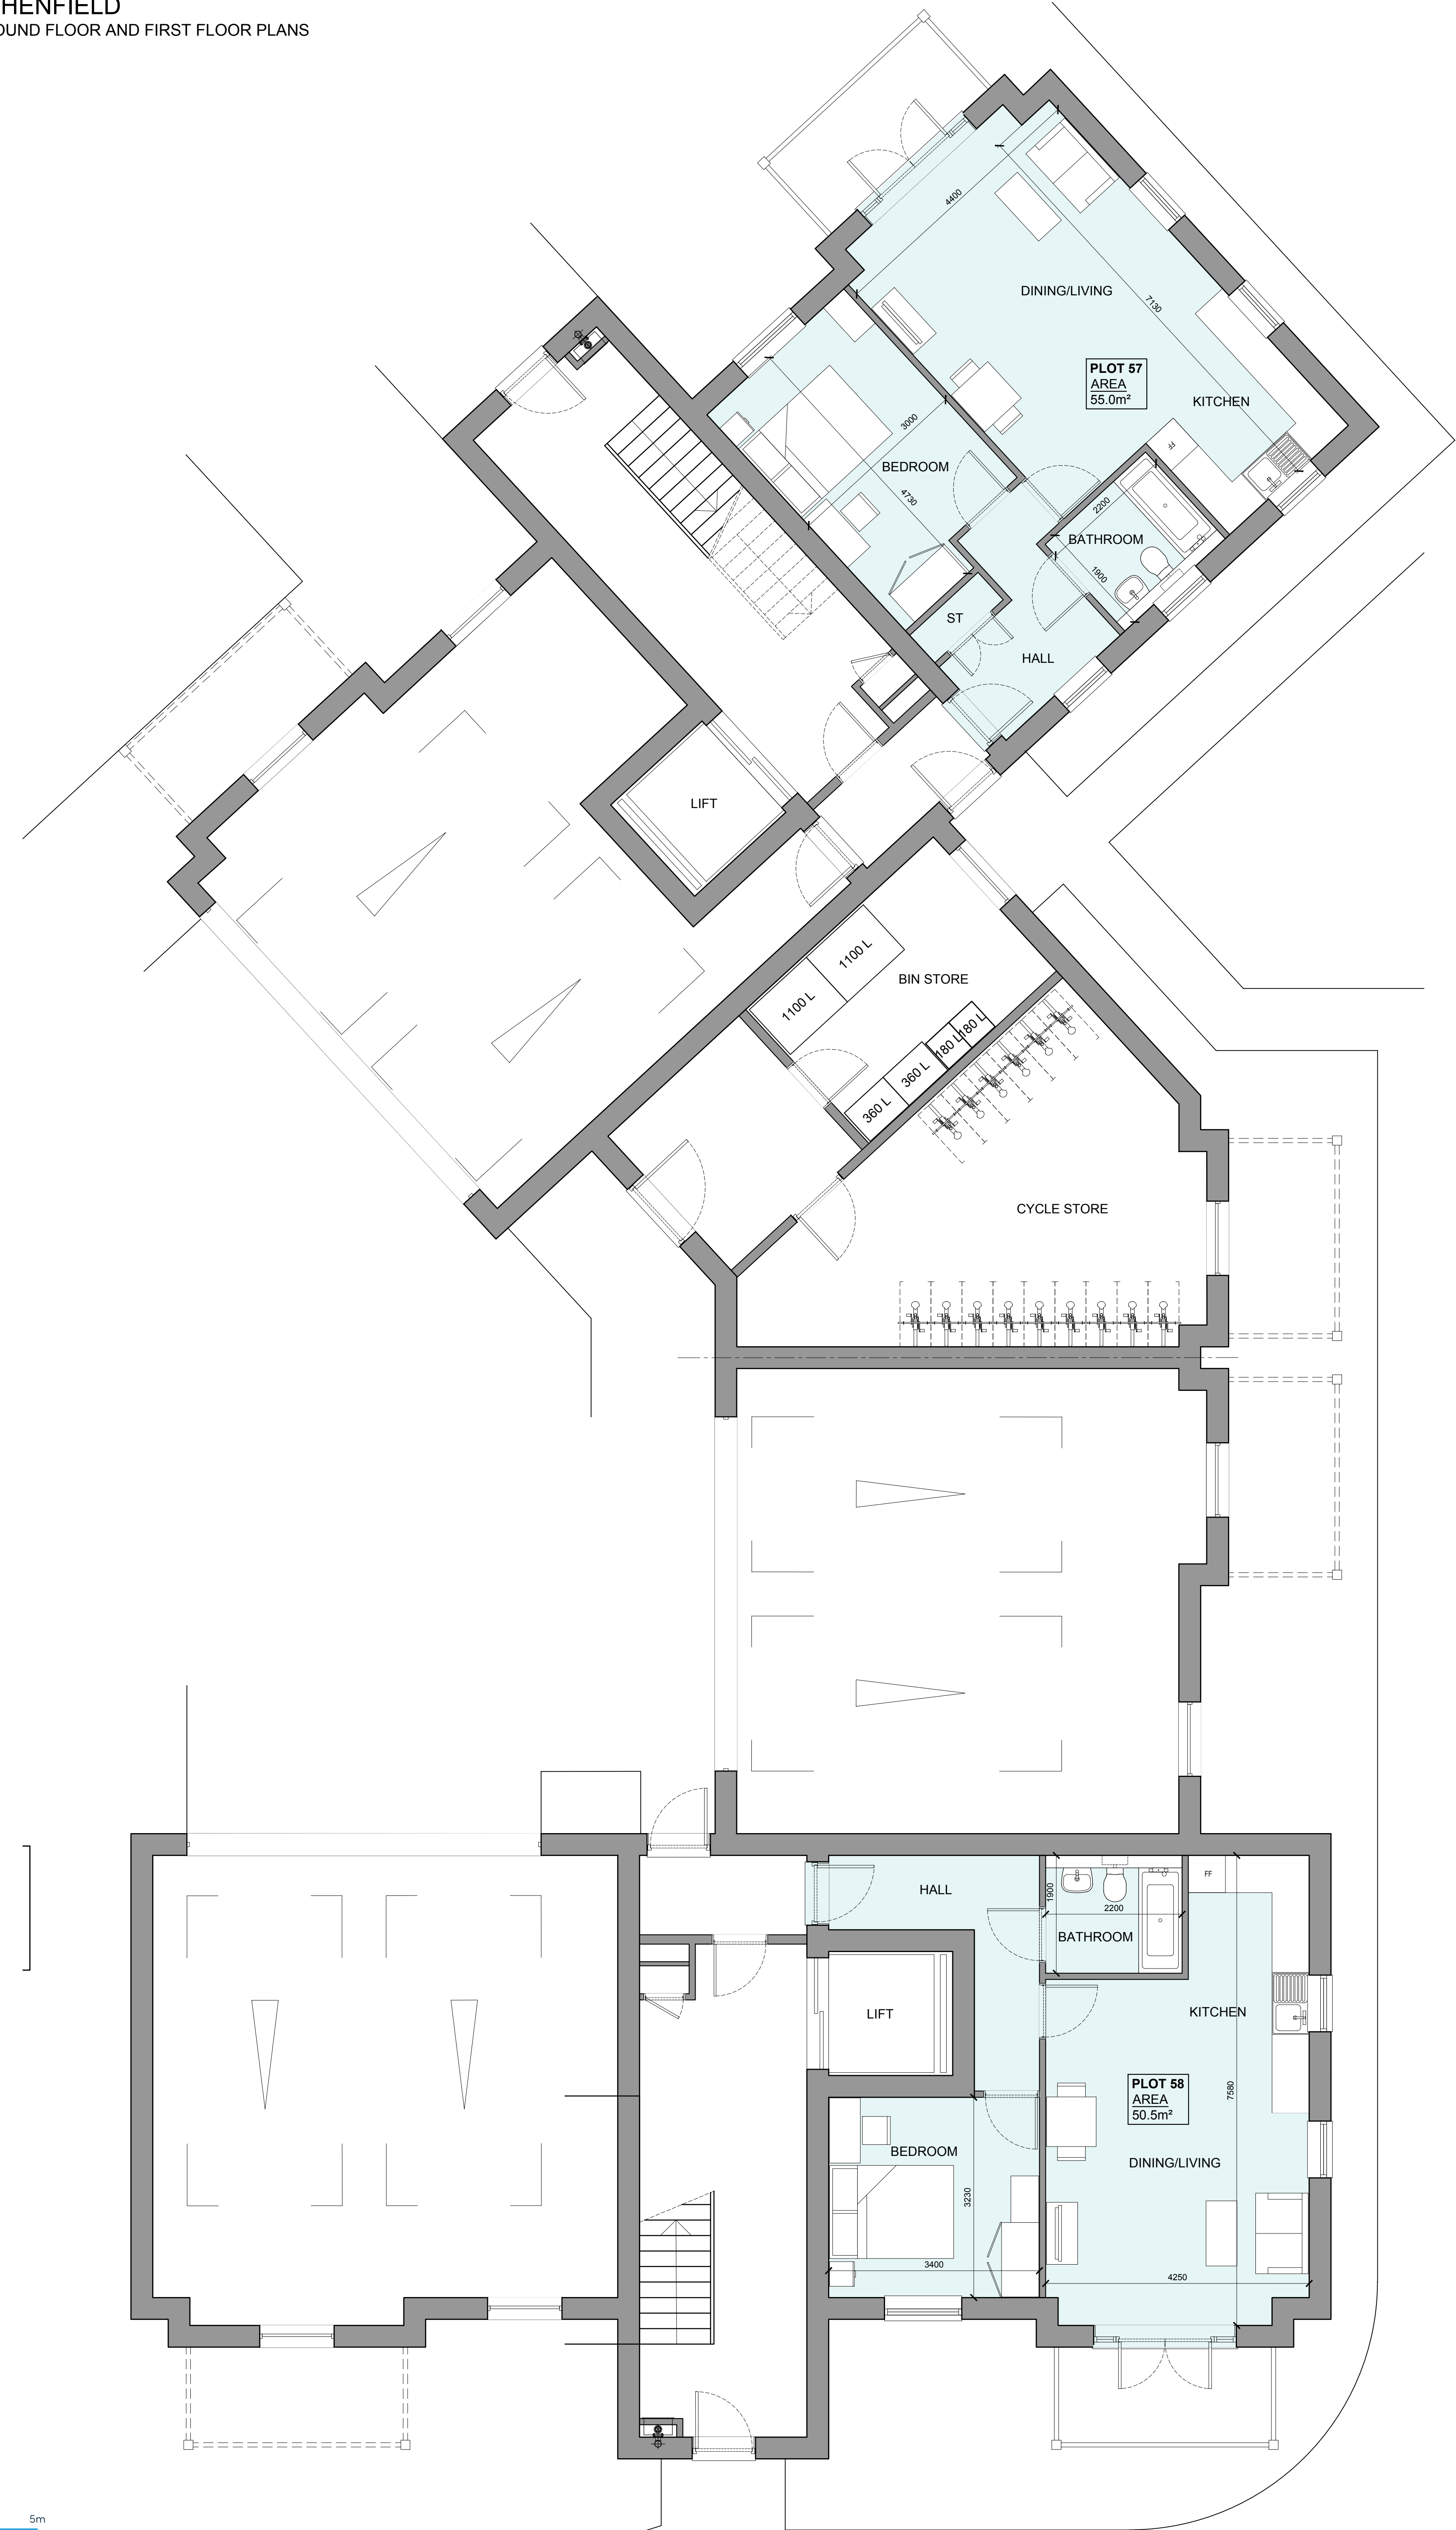

C	07-02-24	Plans updated	AL
B	08-09-23	Plot 65, 66, 69 balcony omitted	LB
A	23-02-23	Floorplans amended	CH
Rev	Date	Amendment	Initials

Project:
OFFICERS' MEADOW
 SHENFIELD

Client:
 CROUDACE HOMES

Drawing:
 FLAT BLOCK D (PLOTS 57-70)
 GROUND FLOOR AND FIRST FLOOR PLANS

Drawing no:
 22.1643.655

Scale@A1: 1:50 Date: AUG23 Drawn: LB Checked: YC

finc Finc Architects Ltd
 61-63 New London Road | Chesham | Essex | SS89 9ND
 T: +44 (0)246 620888
 W: www.fincarchitects.com
 E: enquiry@fincarchitects.com

© Finc Architects Limited holds the copyright to all the information contained within this document and their written consent must be obtained before copying or using the data here for the purpose it was originally supplied.
 All dimensions and measurements to be checked on site.
 Do not scale from this drawing. This drawing is to be printed in colour.

PLANNING