




SECOND FLOOR PLAN

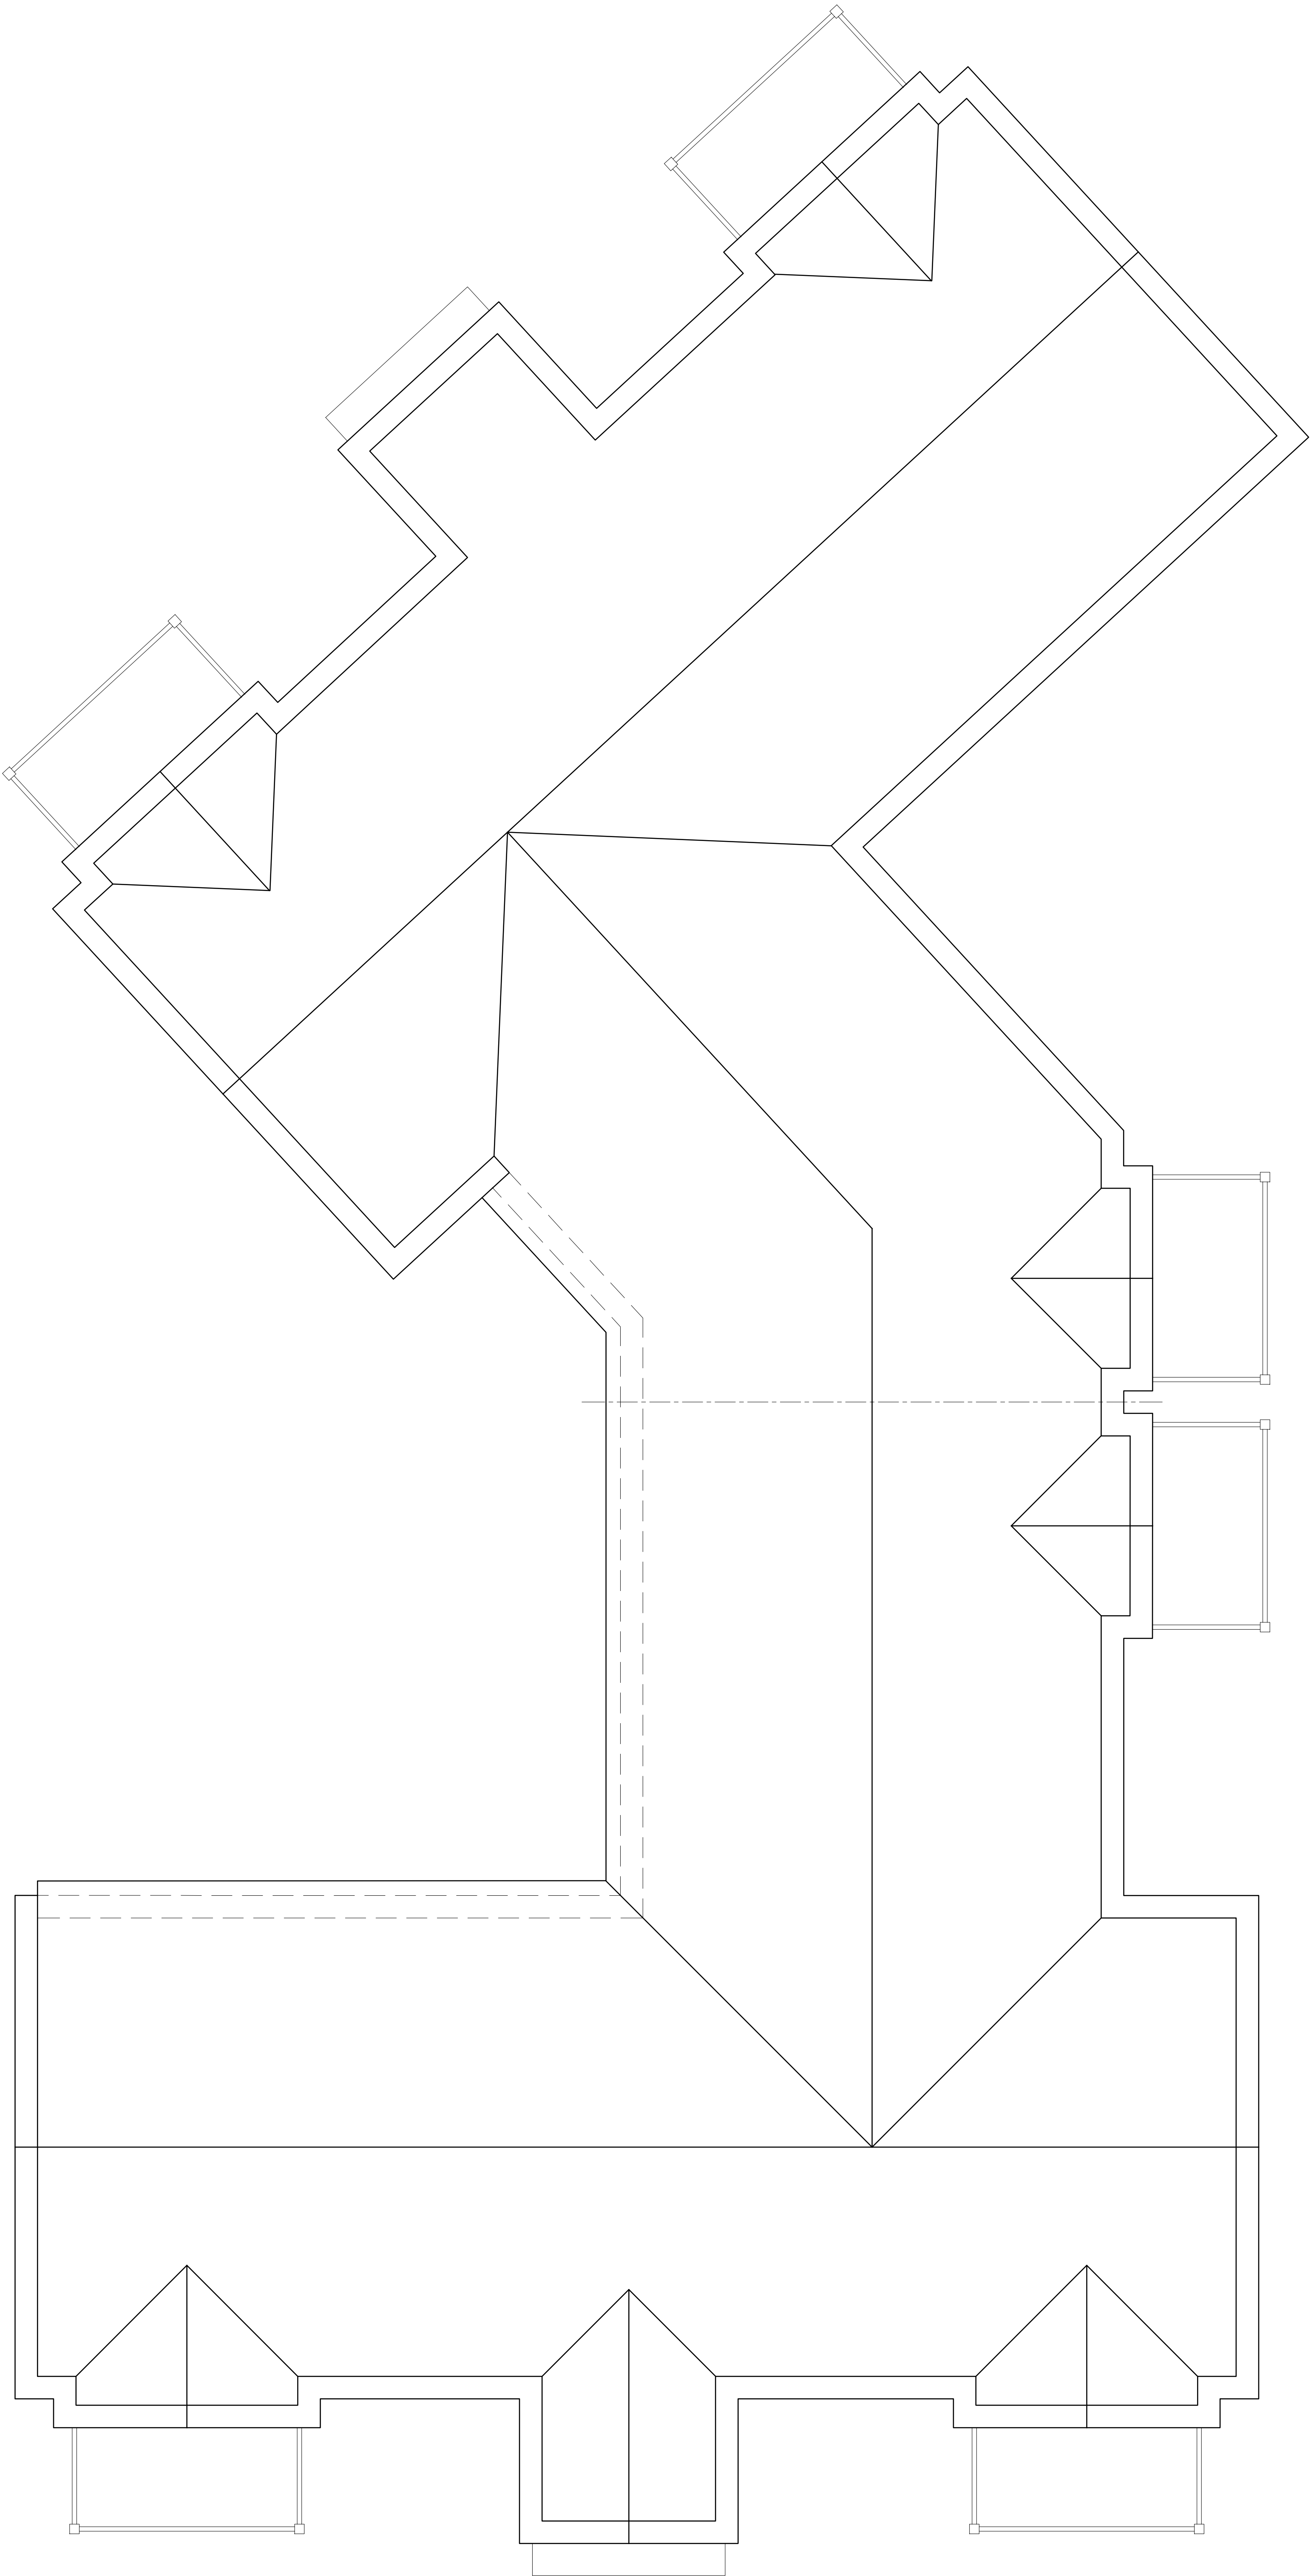

ROOF PLAN

HOUSETYPE VARIATIONS		
PLOT NUMBERS:	AS DRAWN	- 62, 63, 64, 68, 69, 70
	HANDED	-
MATERIALS:	WALLS	- BRICK
	WALLS (TREATMENT)	- TIMBER
	FENESTRATION	- UPVC
	EXTERNAL DOORS	- UPVC
	ROOF	- SLATE TILE
	GUTTERING & DOWNPIPES	- UPVC
	FASCIA & SOFFITS	- UPVC
AREA OF UNIT (GIA):	AS INDICATED	
B. REGS PART M:	PLOTS 62-64 & 68-70 = M4x2	
NDSS COMPLIANT:	YES	
CHARACTER AREA:	PLAZA	

C	07-02-24	Plans updated	AL
B	09-09-23	Plot 60, 63, 66, 69 balcony omitted	LB
A	31-08-23	Floorplans amended	CH
Rev	Date	Amendment	Initials

Project:
OFFICERS' MEADOW
SHENFIELD
Client:
CROUDACE HOMES
Drawing:
FLAT BLOCK D (PLOTS 57-70)
SECOND FLOOR AND ROOF PLANS

Drawing no: 22.1643.656 Rev: C

Scale@A1: 1:50 Date: AUG23 Drawn: LB Checked: YC

finc FINEC Architects Ltd
61-63 New London Road | Chesham | Bucks | MK45 0AD
T: +44 (0)1294 833889
W: www.finecarchitects.com
E: enquiry@finecarchitects.com

Disclaimers: © FINEC Architects Limited holds the copyright to all the information contained within this document and their written consent must be obtained before copying or using the data other than for the purpose it was originally supplied.
All dimensions and measurements to be checked on site.
Do not scale from this drawing. This drawing is to be printed in colour.

PLANNING