


HOUSETYPE VARIATIONS	
PLOT NUMBERS:	AS DRAWN - 311, 312, 313, 314, 315, 316
HANDED:	-
MATERIALS:	WALLS - BRICK WALLS (TREATMENT) - TIMBER FENESTRATION - UPVC EXTERNAL DOORS - UPVC ROOF - SLATE/TILE GUTTERING & DOWNPIPES - UPVC FASCIA & SOFFITS - UPVC
AREA OF UNIT (GIA):	AS INDICATED
B. REGS PART M:	PLOTS 311-313 + M463, PLOTS 314-316 + M462
NDS COMPLIANT:	YES
CHARACTER AREA:	PRIMARY STREET

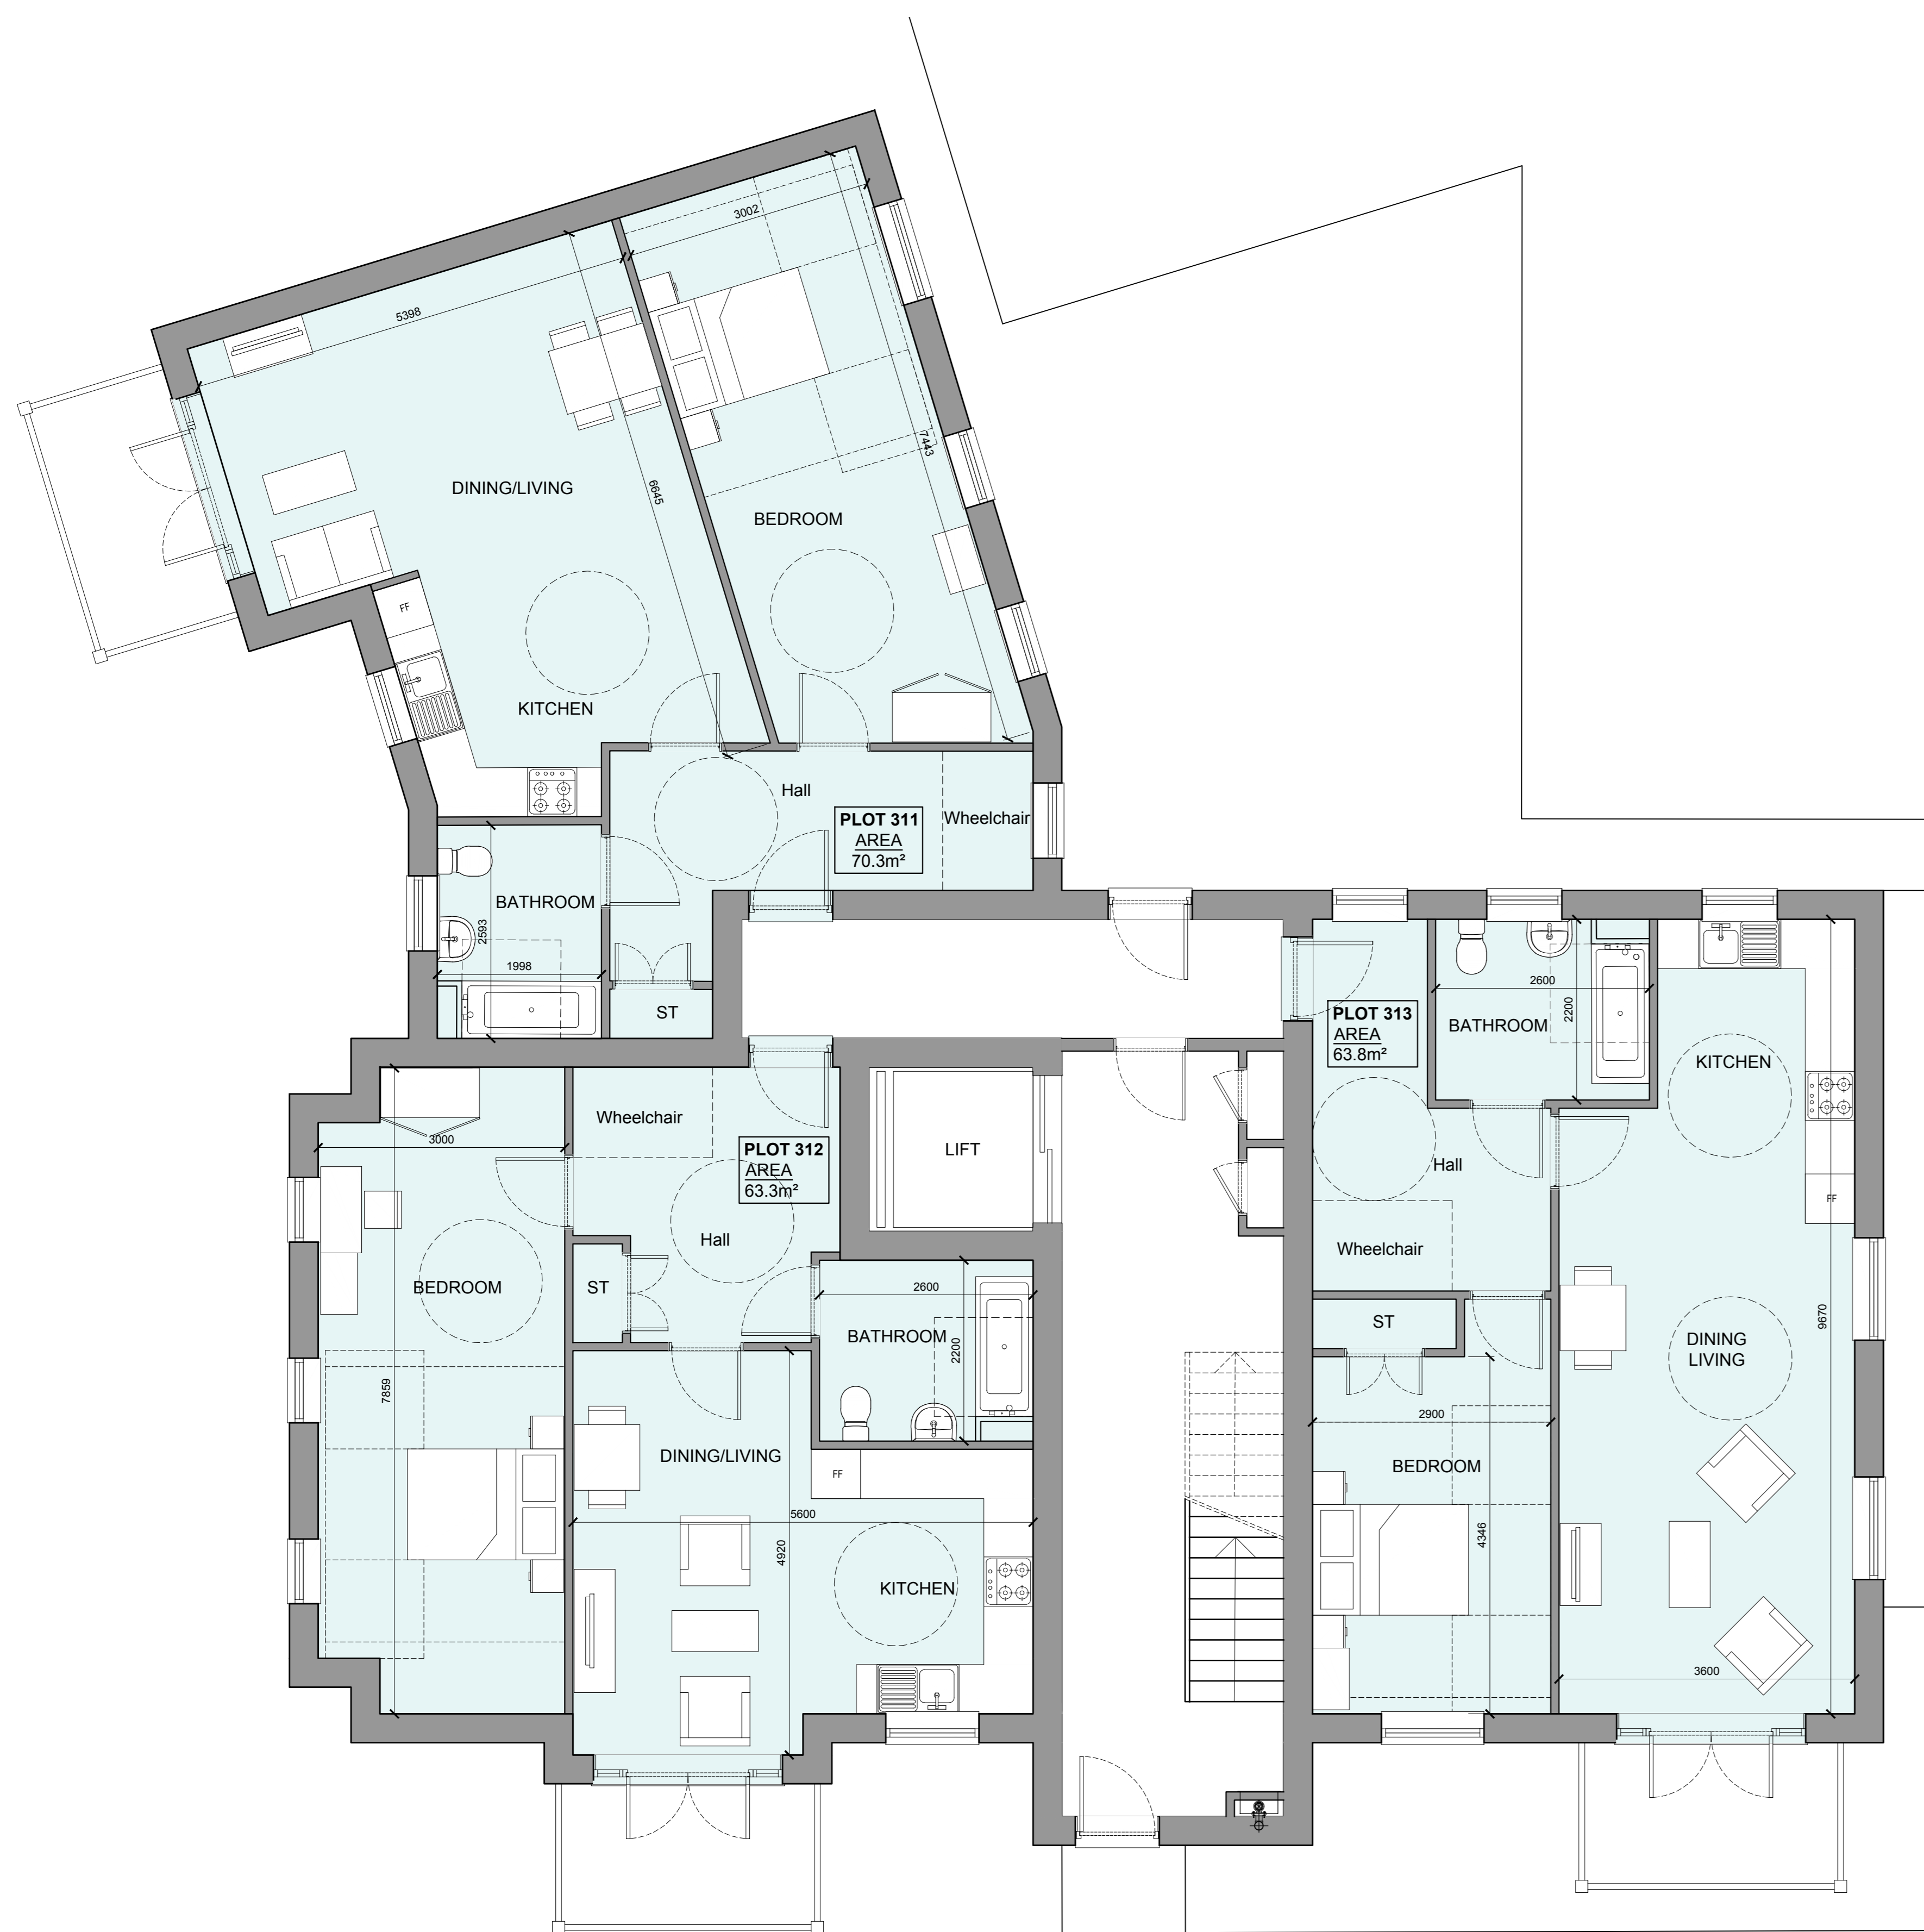

GROUND FLOOR PLAN



FIRST FLOOR PLAN

Rev	Date	Amendment	Initials
B	01/02/24	Floor plans amended	AL
A	31/08/23	Floor plans amended	LB

Project:
OFFICERS' MEADOW
 SHENFIELD
 Client:
 CROUDACE HOMES
 Drawing:
 FLAT BLOCK G (PLOTS 311-319)
 GROUND FLOOR AND FIRST FLOOR PLANS
 Drawing no:
 22.1643.680
 Rev: B

Scale@A1: 1:50 Date: AUG23 Drawn: AL, YC Checked: YC

finc Architects Ltd
 61-63 New London Road | Chesham | Essex | SS89 9ND
 T: +44 (0)1246 620466
 W: www.finchitects.com
 E: enquiry@finchitects.com

© Finc Architects. Limited holds the copyright to all the information contained within this document and this will be correct until the date of issue. No responsibility is accepted for the purpose it was originally supplied.
 All dimensions and measurements to be checked on site.
 Do not scale from this drawing. This drawing is to be printed in colour.

PLANNING

