


HOUSETYPE VARIATIONS		
PLOT NUMBERS:	AS DRAWN	- 311-319
	HANDED	-
MATERIALS:	WALLS	- BRICK
	WALLS (TREATMENT)	- TIMBER
	FENESTRATION	- UPVC
	EXTERNAL DOORS	- UPVC
	ROOF	- SLATE TILE
	GUTTERING & DOWNPIPES	- UPVC
	FASCIA & SOFFITS	- UPVC
AREA OF UNIT (GIA):	AS INDICATED	
B. REGS PART M:	PLOTS 311-313 + M463, PLOTS 314-319 + M462	
NDS COMPLIANT:	YES	
CHARACTER AREA:	PRIMARY STREET	



FRONT ELEVATION



SIDE ELEVATION 1

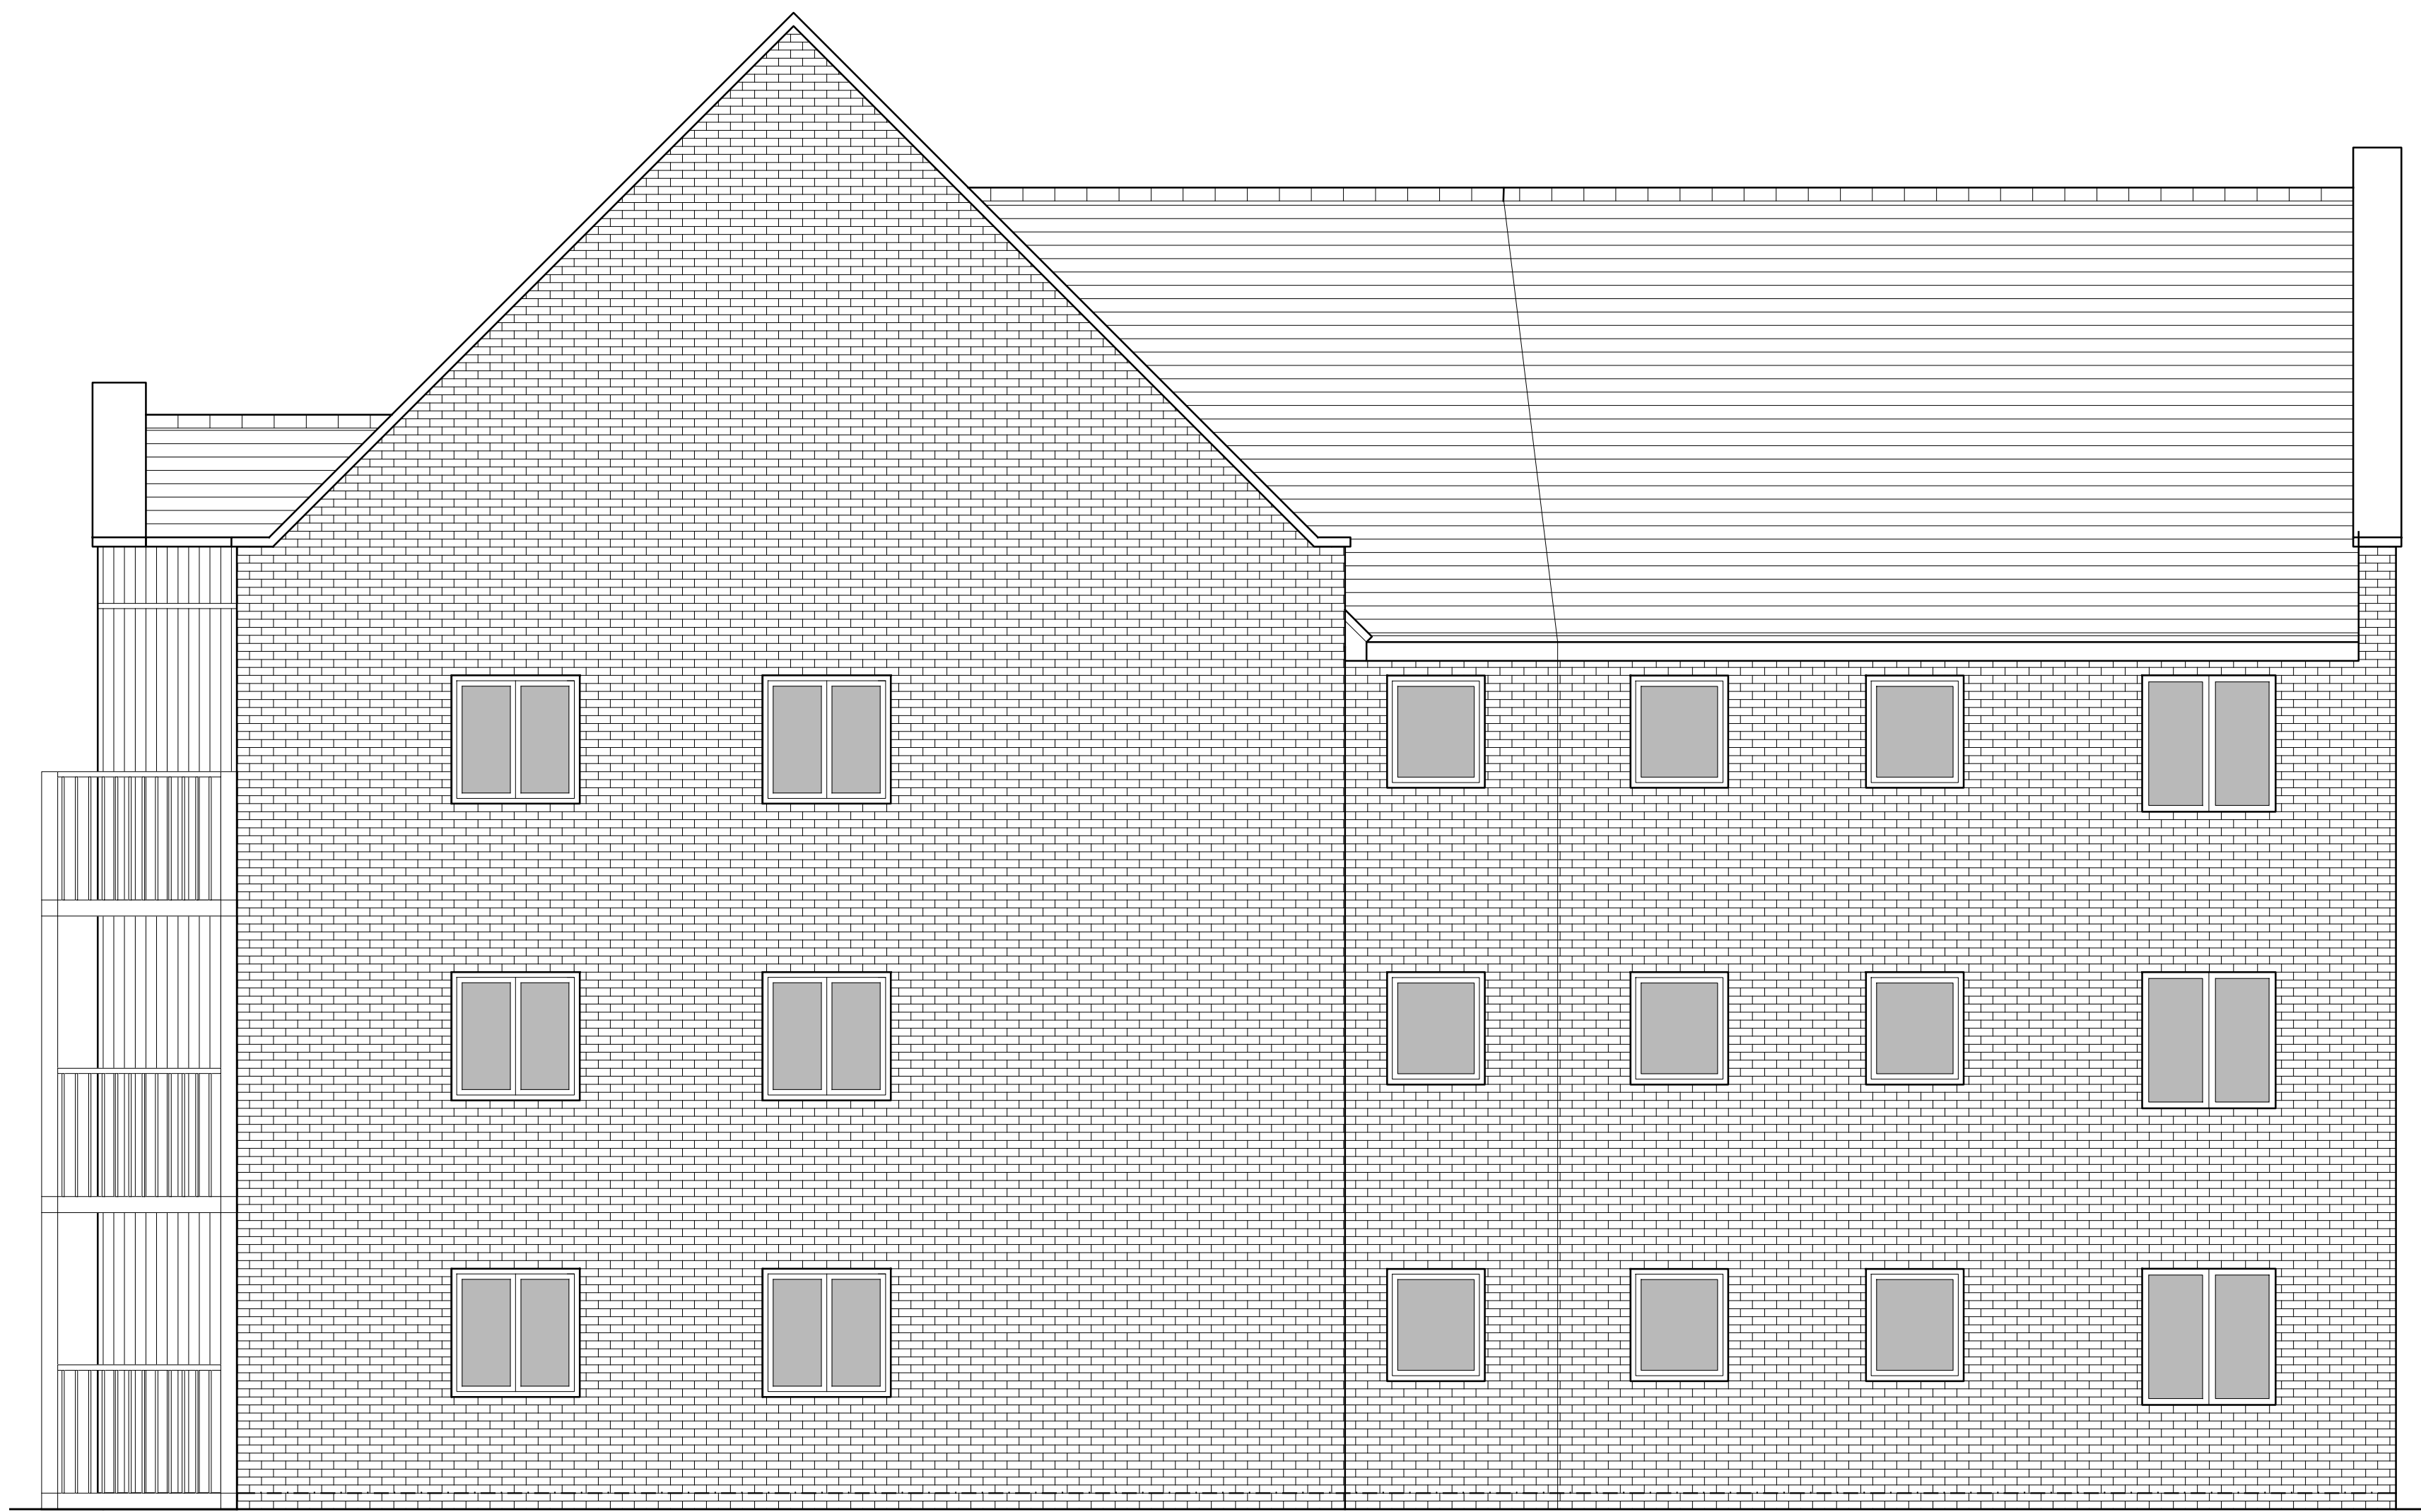

SIDE ELEVATION 2



REAR ELEVATION

B

07/02/24

Elevations amended

AL

A

31/08/23

Elevations amended

LB

Rev

Date

Amendment

Initials

Project:

OFFICERS' MEADOW  
SHENFIELD

Client:

CROUDACE HOMES

Drawing:

FLAT BLOCK G (PLOTS 311-319)  
ELEVATIONS

Drawing no:

22.1643.682

Rev:

B

Scale@A1:

1:50

Date:

AUG23

Drawn:

AL, YC

Checked:

YC

finc

Architects Ltd

61-63 New London Road | Chesham | Essex | CM8 9ND

T: +44 (0)1246 833889

W: www.fincharchitects.com

E: enquiry@fincharchitects.com

© finc Architects Limited holds the copyright to all the information contained within this document and their written consent must be obtained before copying or using the data other than for the purpose it was originally supplied.

All dimensions and measurements to be checked on site.

Do not scale from this drawing. This drawing is to be printed in colour.

PLANNING

0 1 2 3 4 5m  
Scale 1:50