


OFFICERS' MEADOW, SHENFIELD
HOUSE TYPE A3710M VARIANT 2 - PLANS AND ELEVATIONS

HOUSETYPE VARIATIONS


PLOT NUMBERS:	AS DRAWN	- 117, 136, 138, 140
	HANDED	- 118, 137, 139, 141
MATERIALS:	WALLS	- BRICK
	WALLS (TREATMENT)	- BRICK
	FENESTRATION	- UPVC
	OBSCURE WINDOWS	- N/A
	EXTERNAL DOORS	- UPVC
	OBSCURE DOORS	- N/A
	ROOF	- TILE
WINDOW OMISSION*:	PLOT(S)	- N/A
	AREA OF UNIT (GIA):	93.0sqm 1001sqft
B. REGS PART M:	M4(2)	
NDSS COMPLIANT:	YES	
CHARACTER AREA:	MEWS	




FRONT ELEVATION

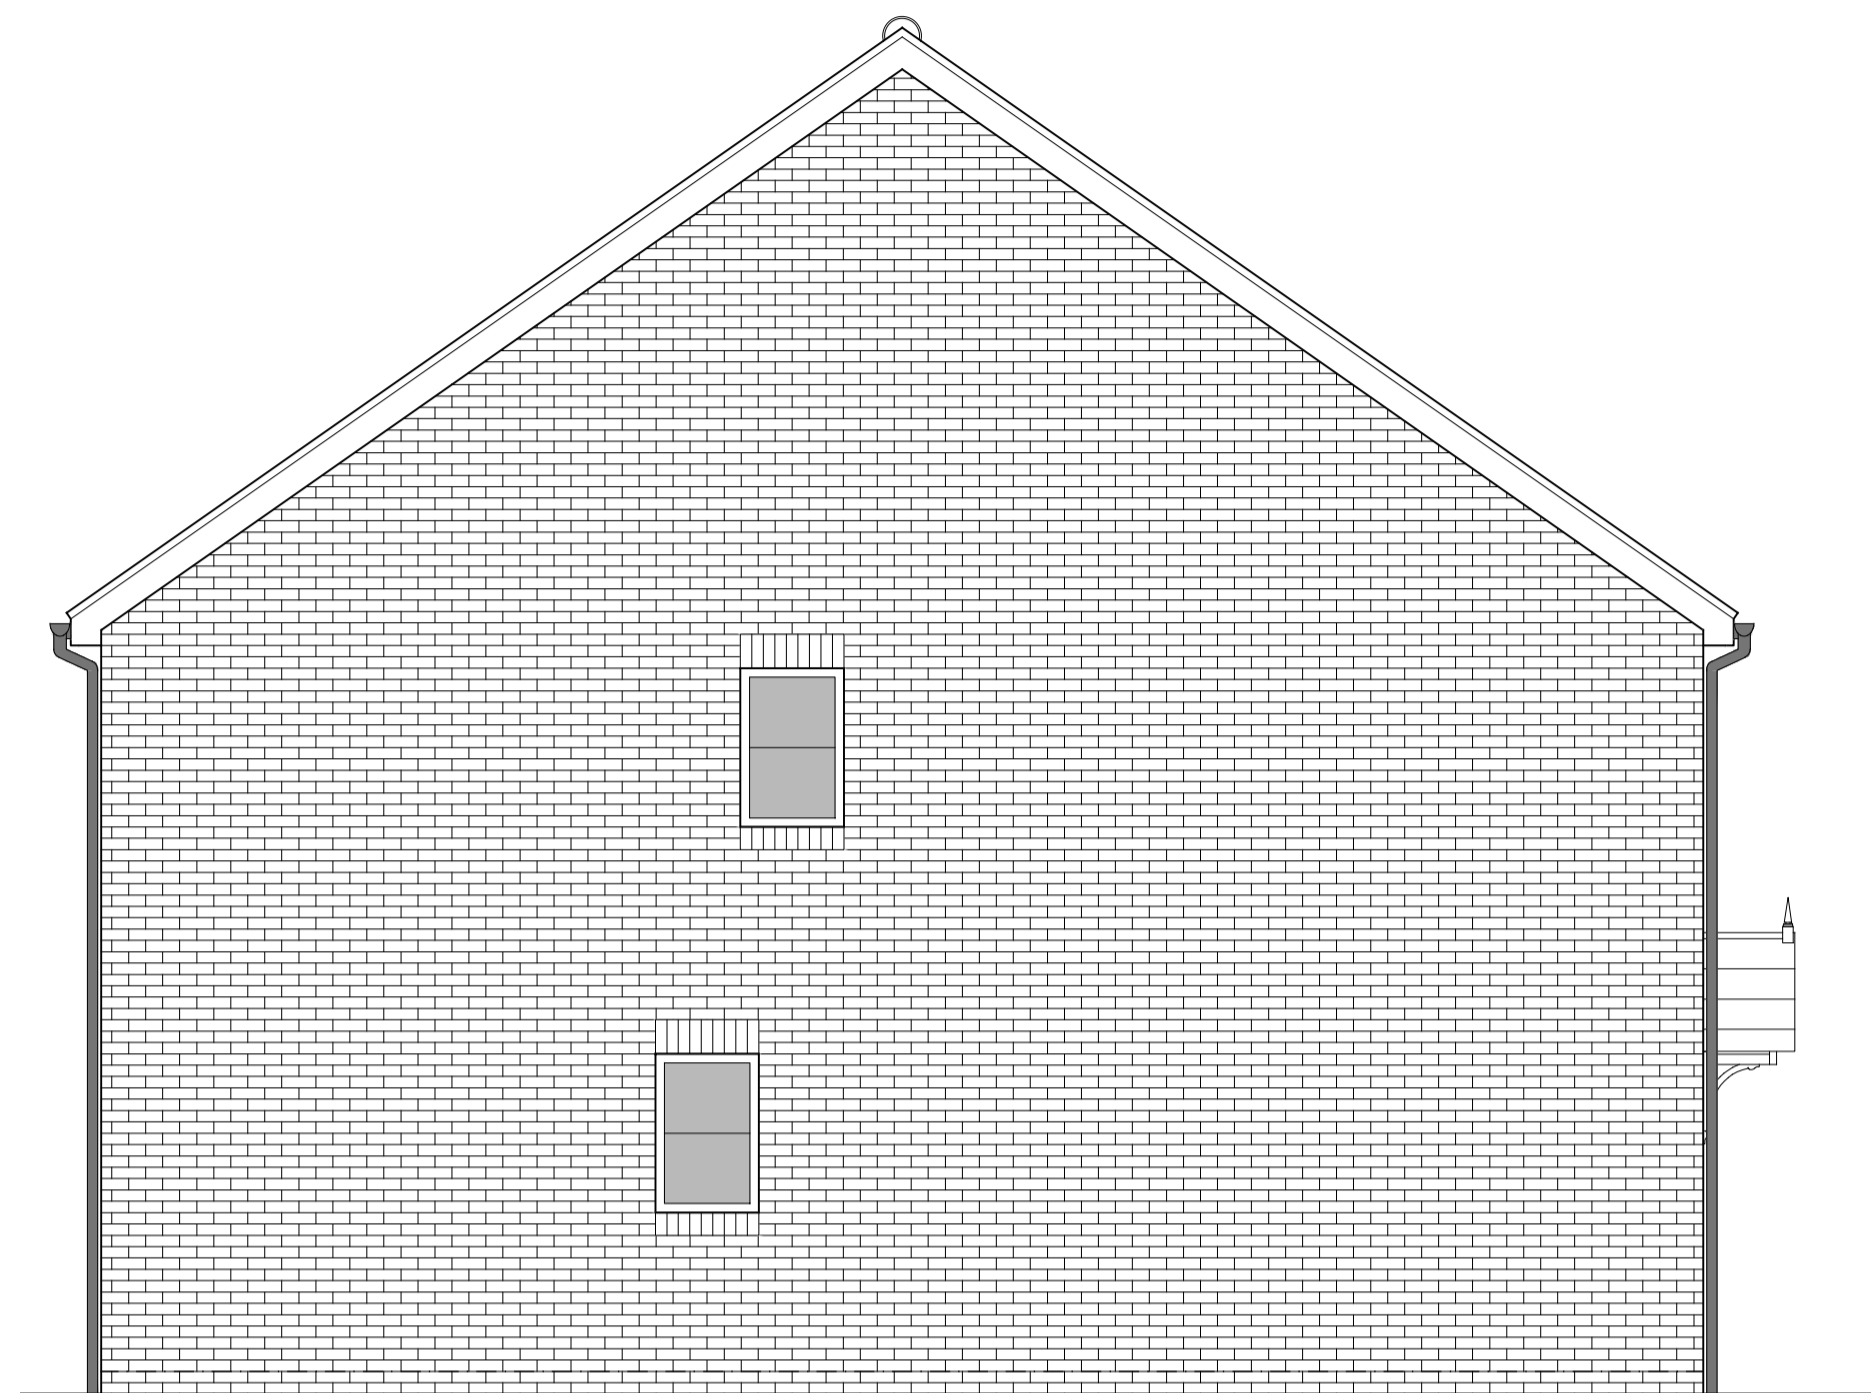


SIDE ELEVATION 1

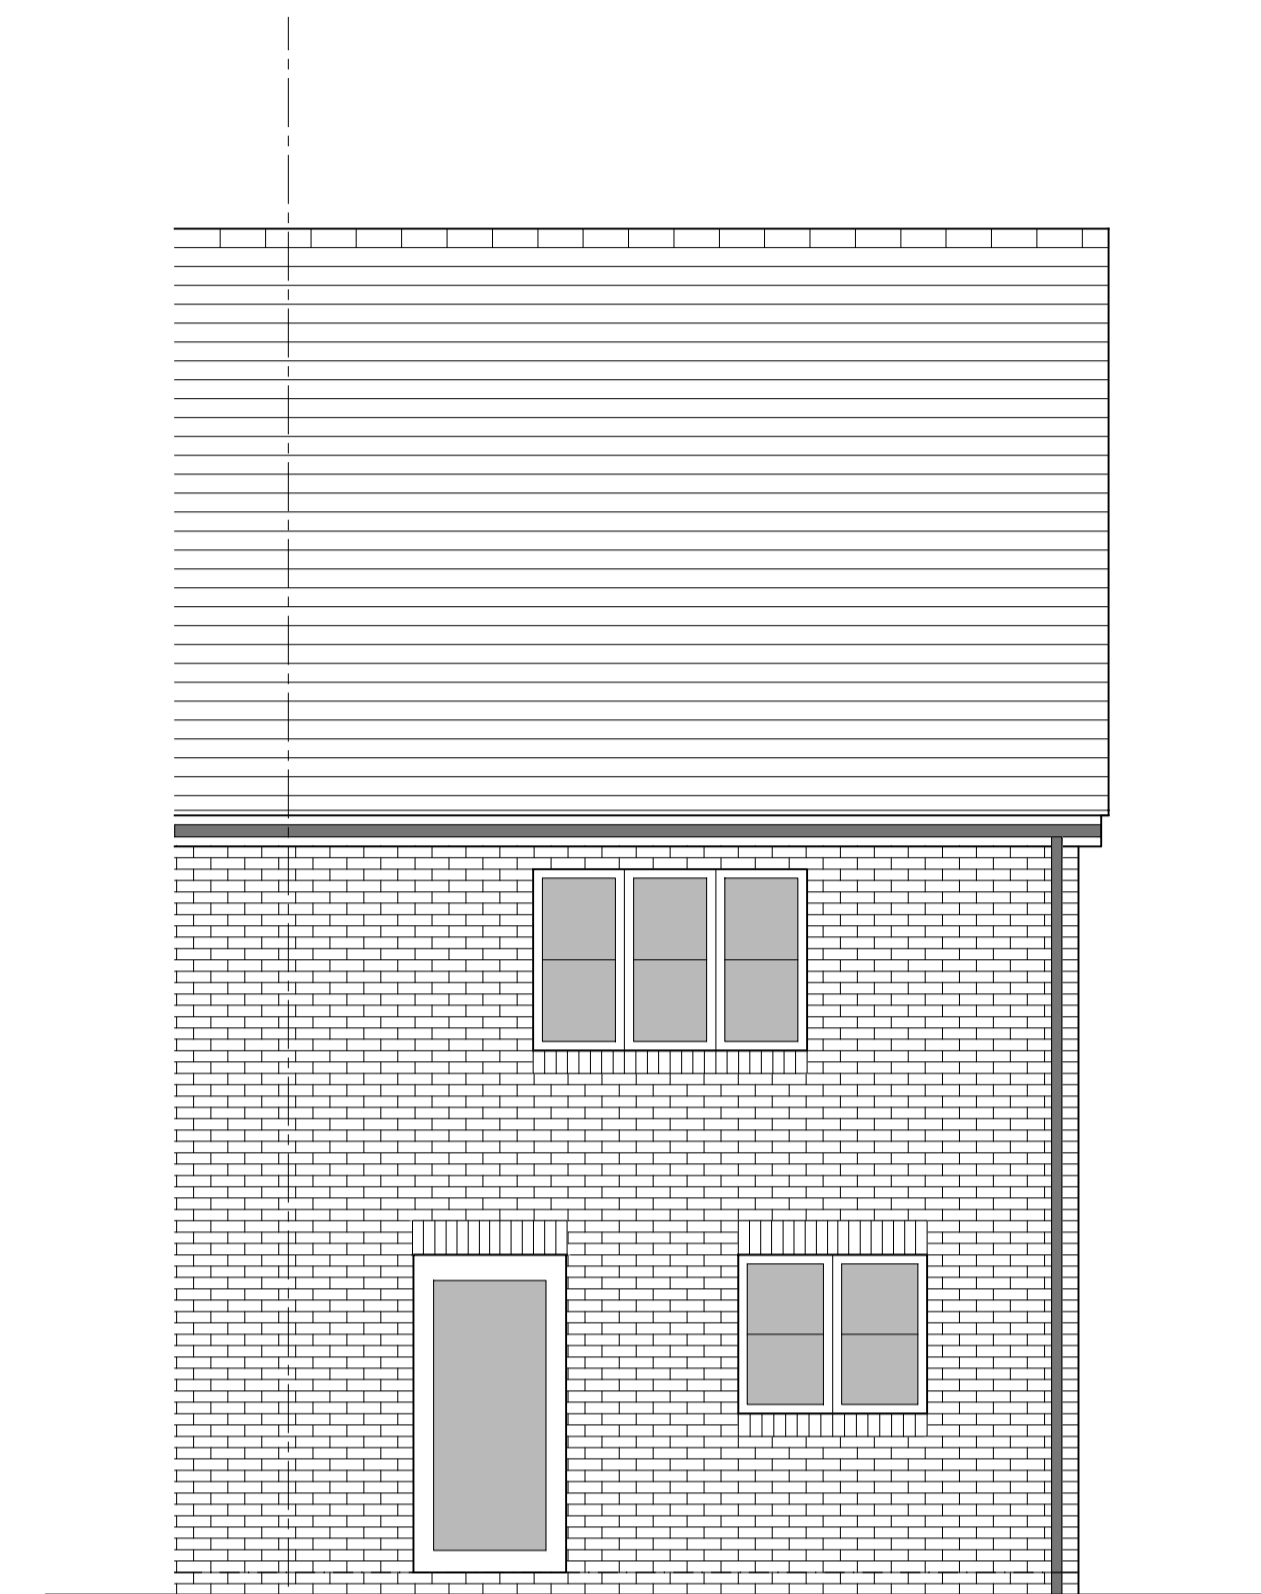


REAR ELEVATION

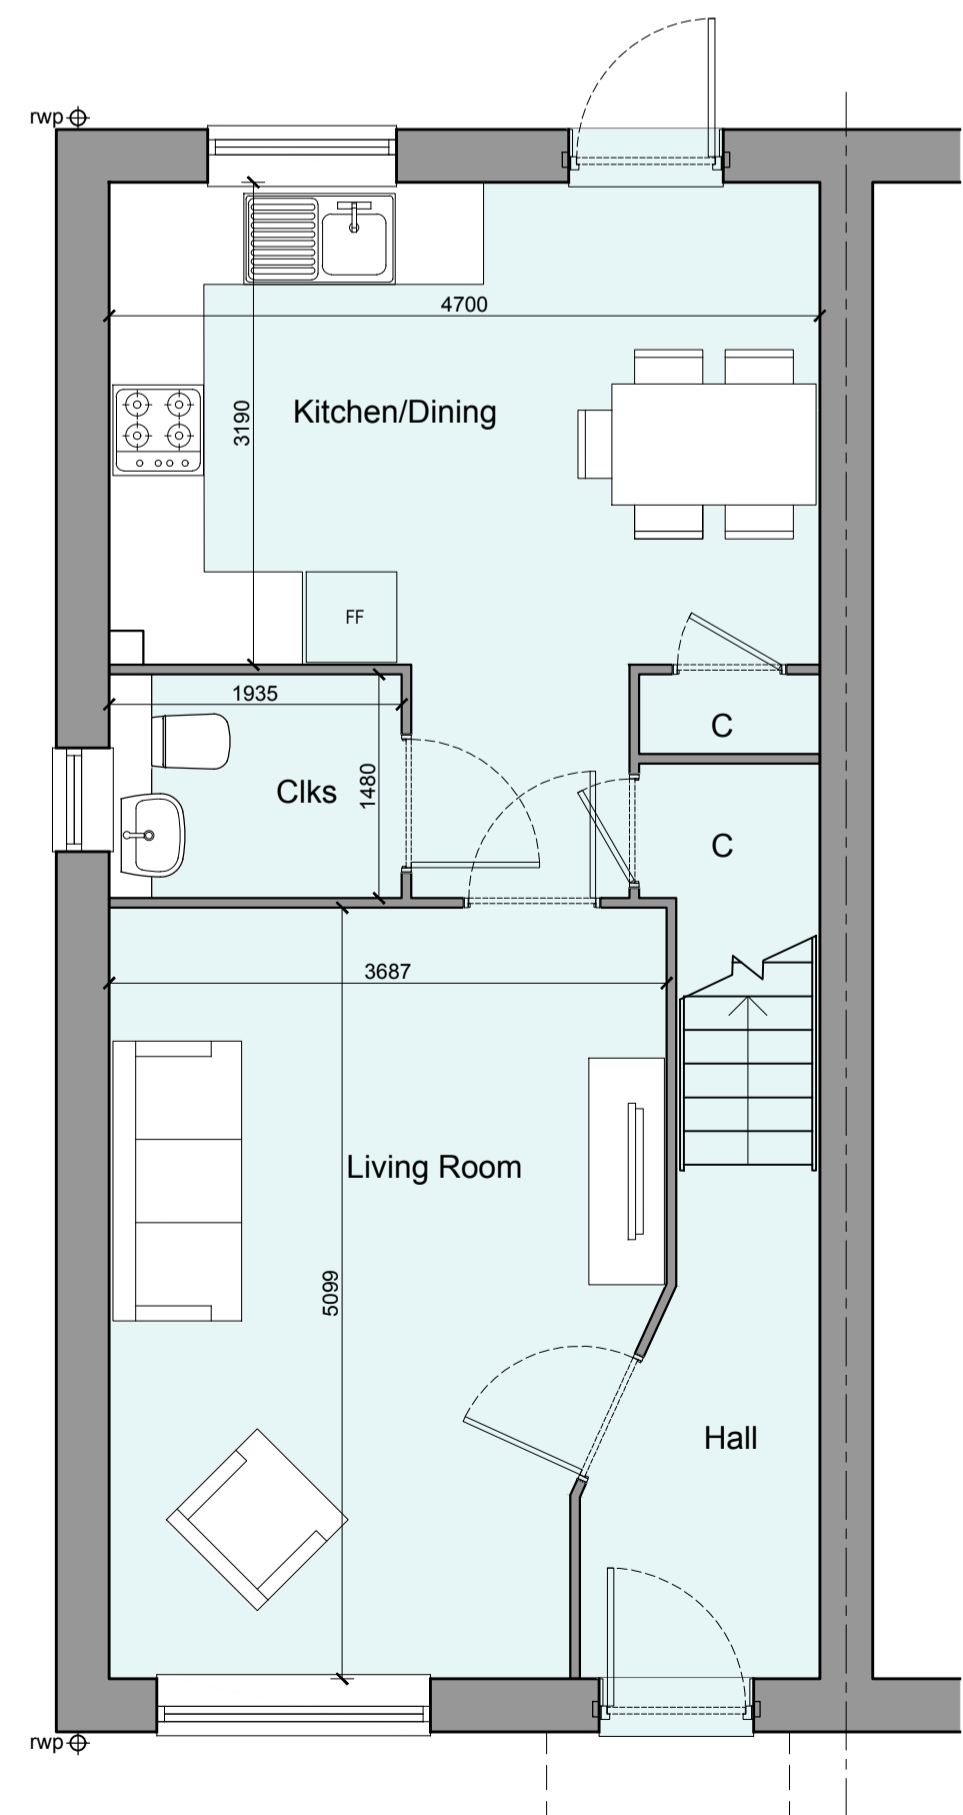

GROUND FLOOR PLAN

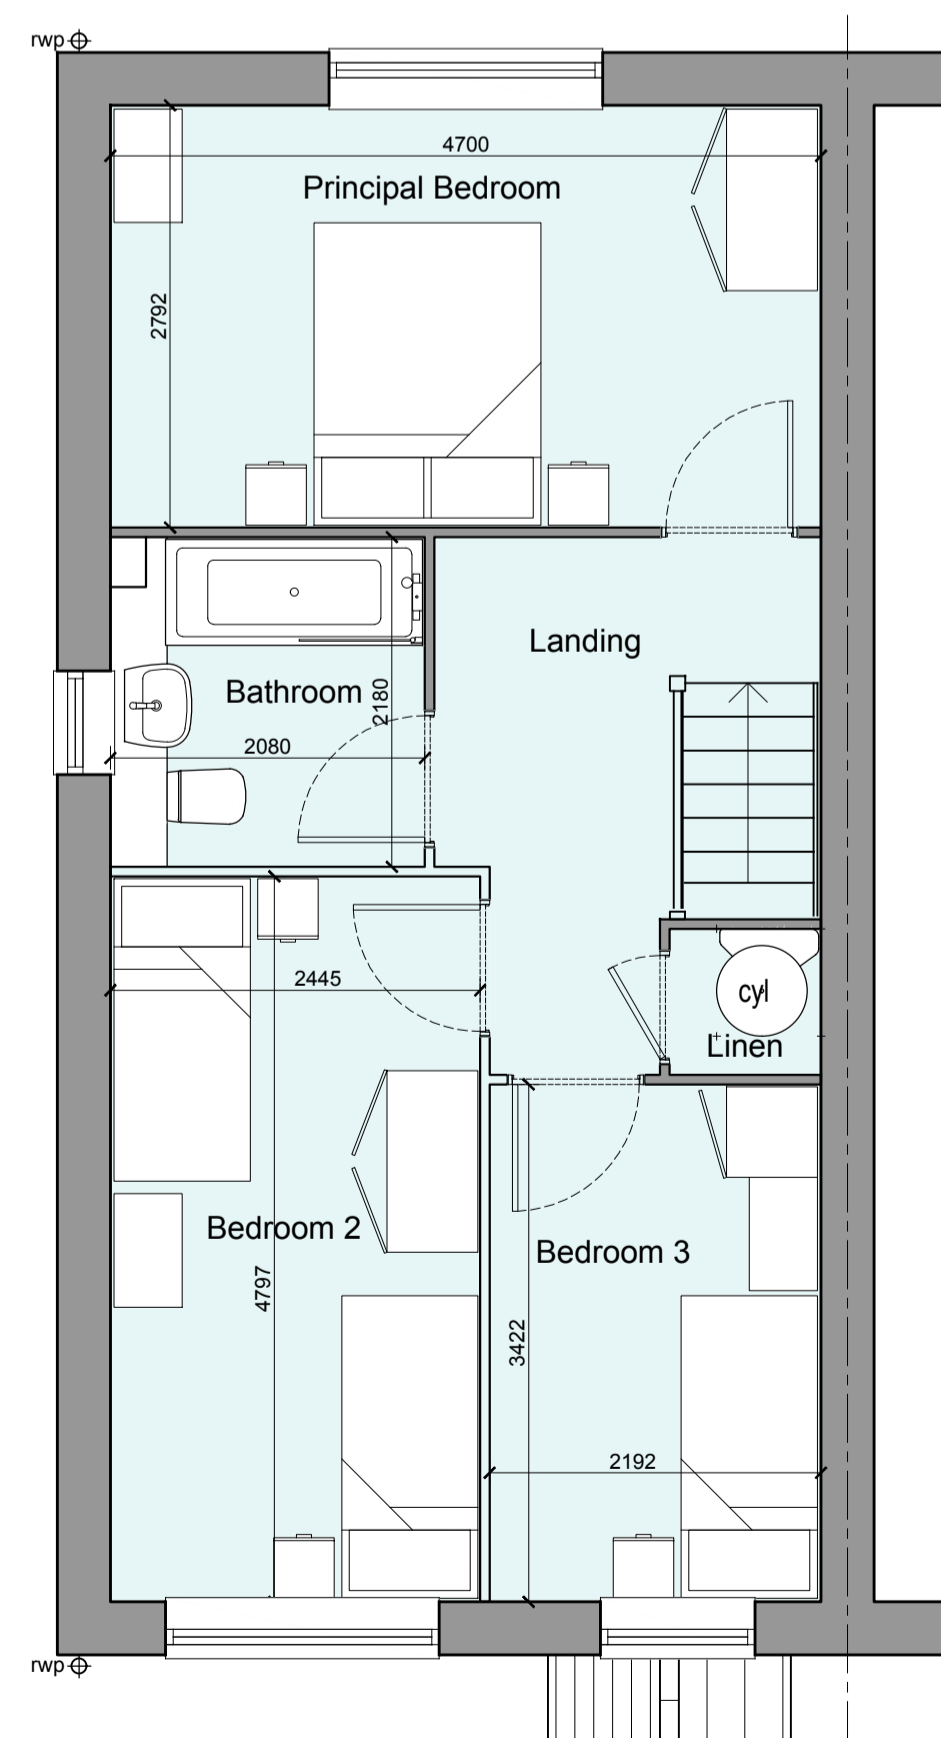

FIRST FLOOR PLAN

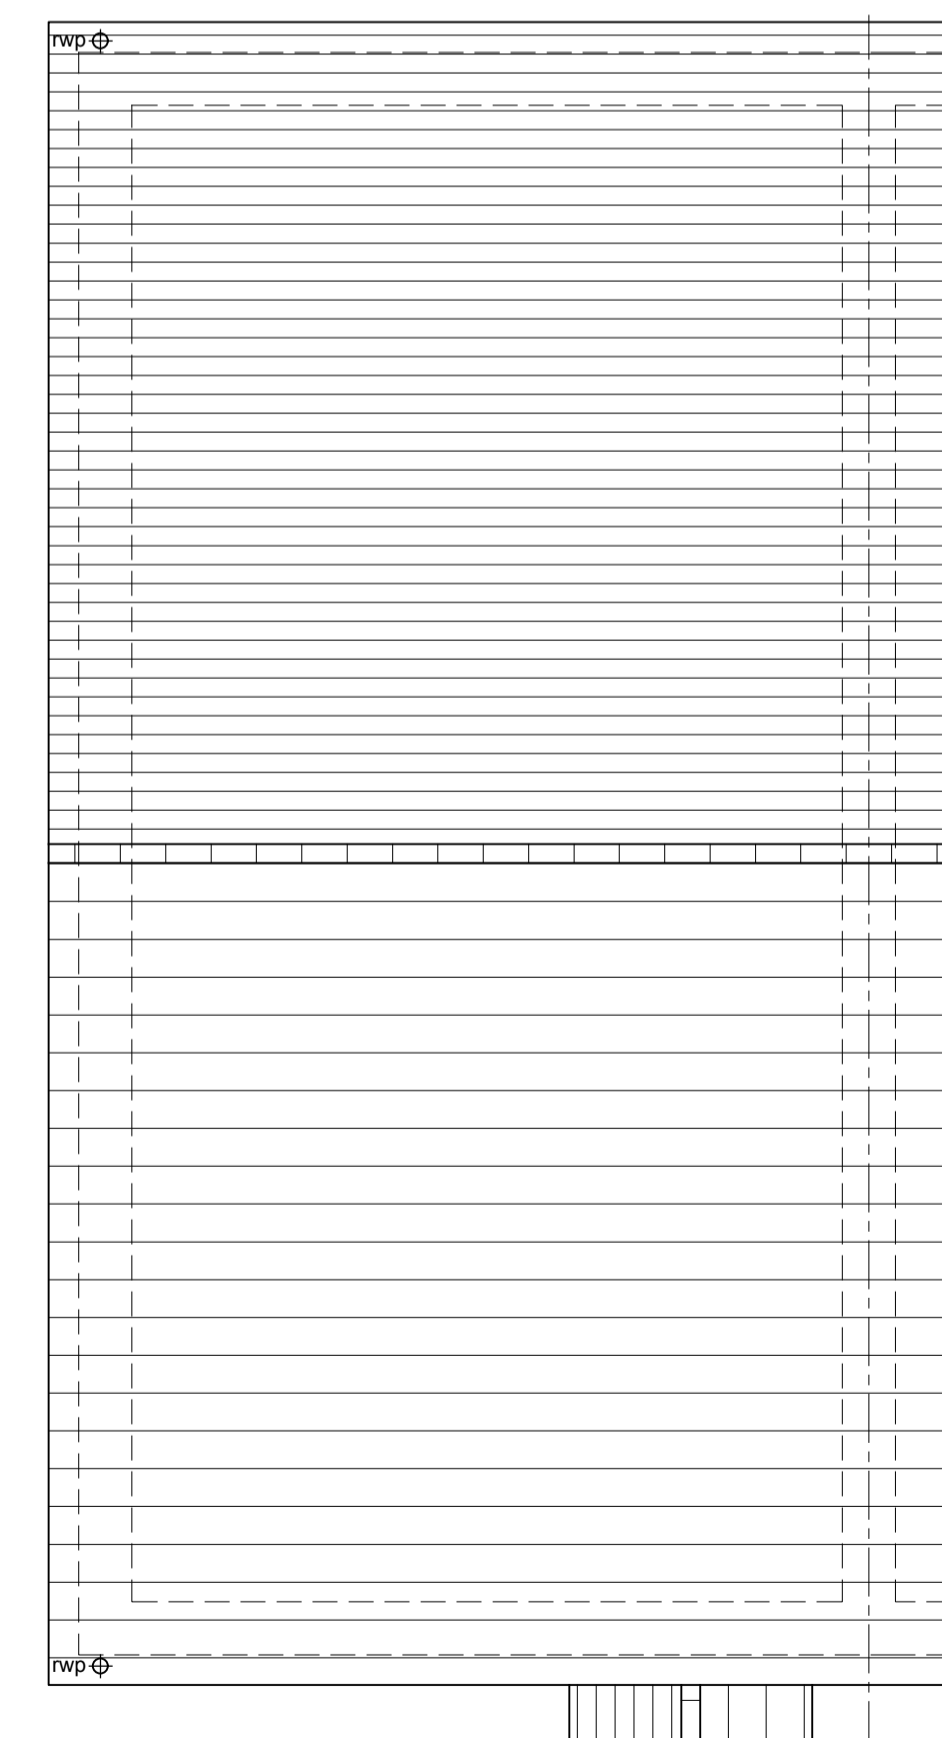

ROOF PLAN

Rev	Date	Amendment	Initials
D	23-04-24	Front Elevation Windows aligned	CH
C	09-02-24	Plans and Schedule updated	AL
B	08-09-23	Cills style amended	LB
A	29-08-23	Flashing amended, Shadow omitted	CH

Project:
**OFFICERS' MEADOW
SHENFIELD**
Client:
CROUDACE HOMES
Drawing:
HOUSE TYPE A3710M VARIANT 2
PLANS AND ELEVATIONS

Drawing no: 22.1643.506 Rev: D

Scale@A1: 1:50 Date: AUG'23 Drawn:LB,MF,CH Checked: YC

finc Architects Ltd
61-63 New London Road | Chelmsford | Essex | CM2 0ND
T: +44 (0)1245 933888
W: www.fincarchitects.com
E: company@fincarchitects.com

© Finc Architects Limited holds the copyright to all the information contained within this document and their written consent must be obtained before copying or using the data other than for the purpose it was originally supplied.
All dimensions and measurements to be checked on site.
Do not scale from this drawing. This drawing is to be printed in colour.

PLANNING



SCALE 1:50