


OFFICERS' MEADOW, SHENFIELD


HOUSE TYPE B3017M VARIANT 1 - PLANS AND ELEVATIONS



FRONT ELEVATION

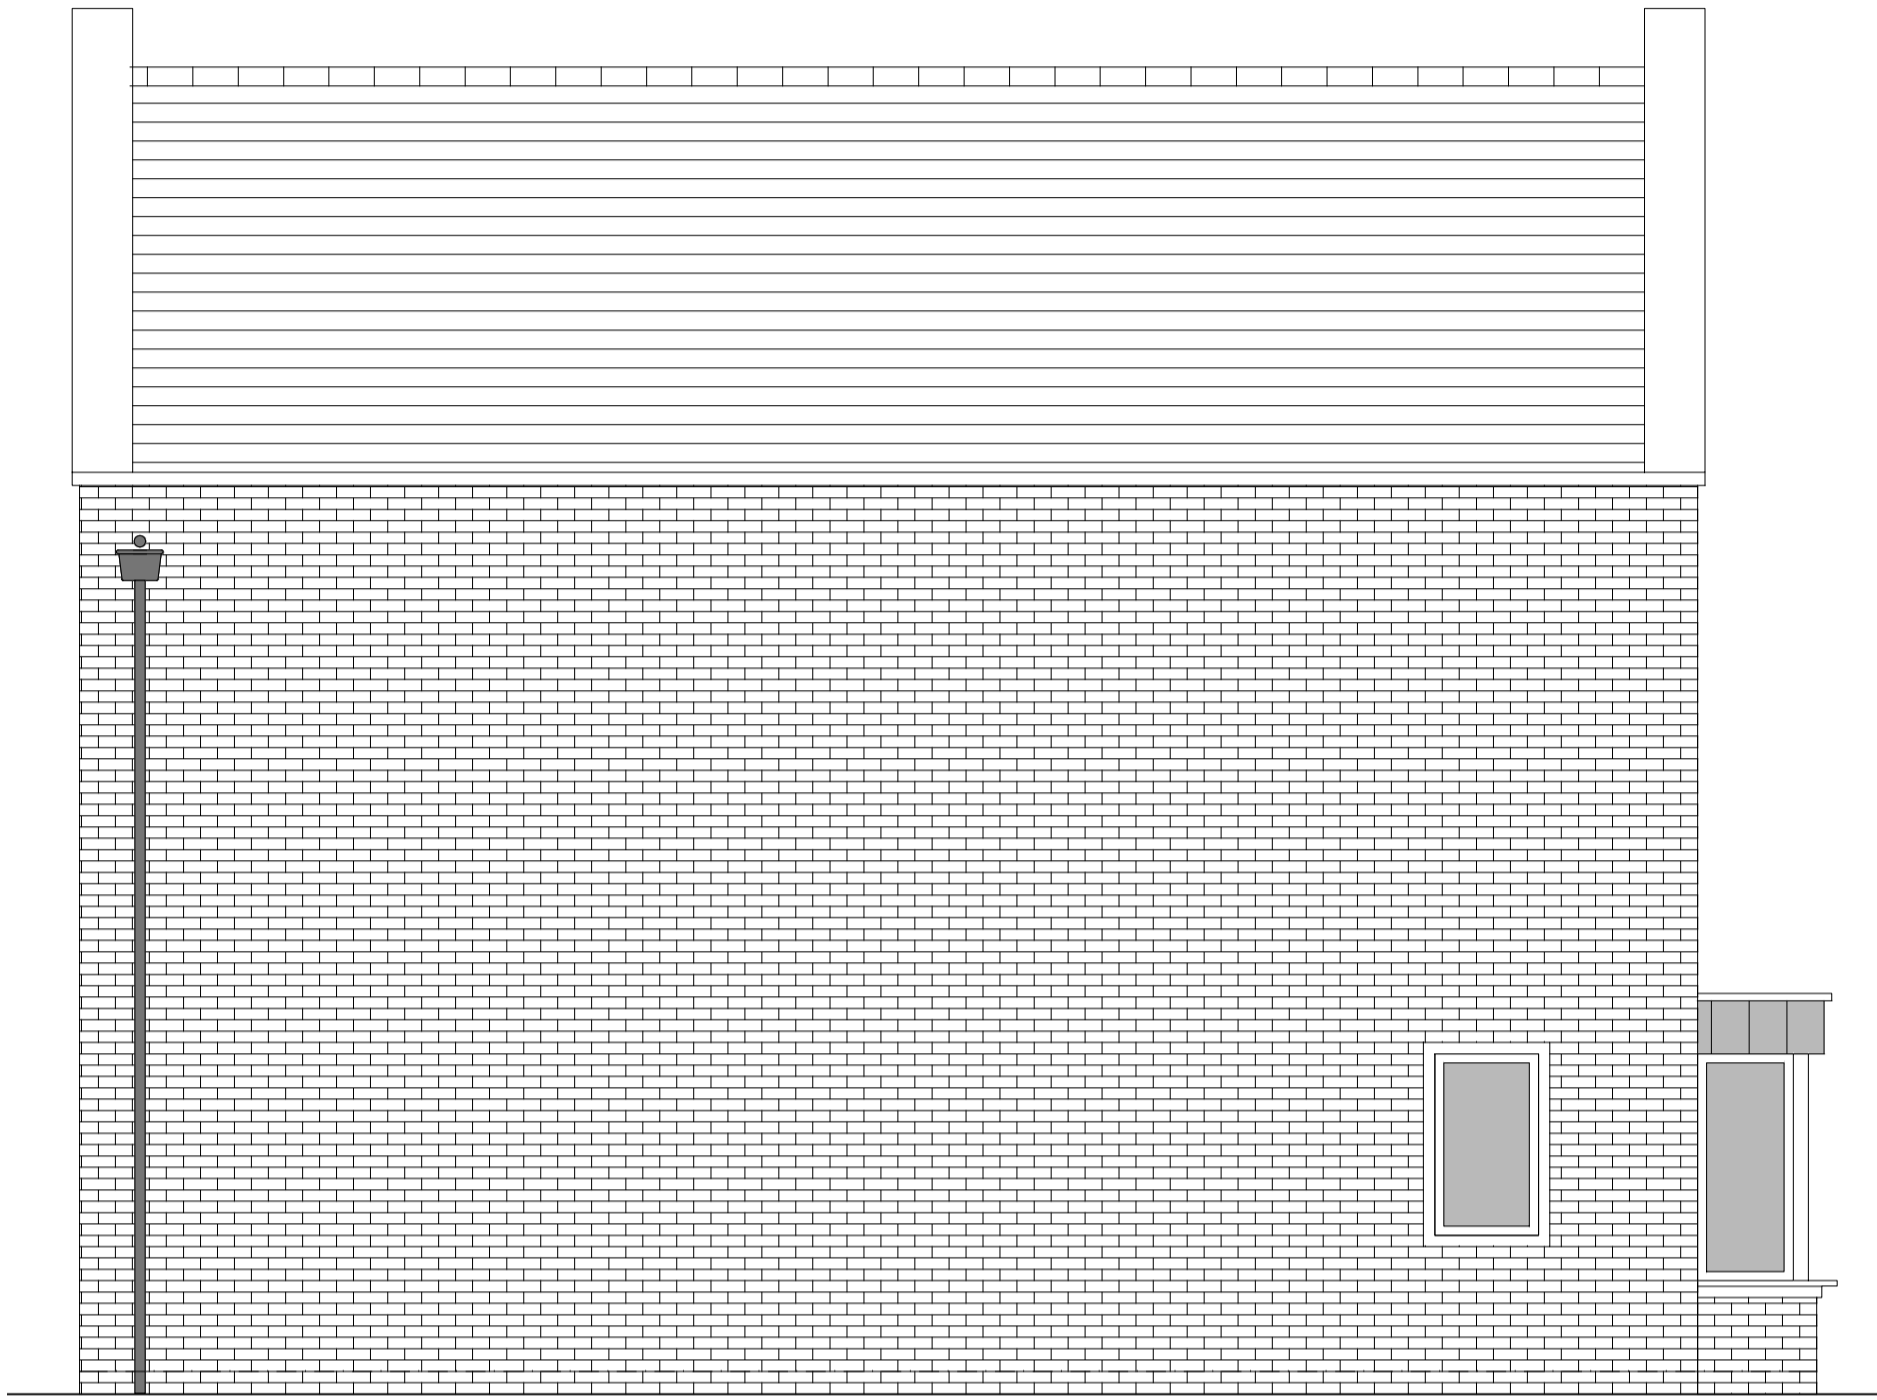


SIDE ELEVATION 1

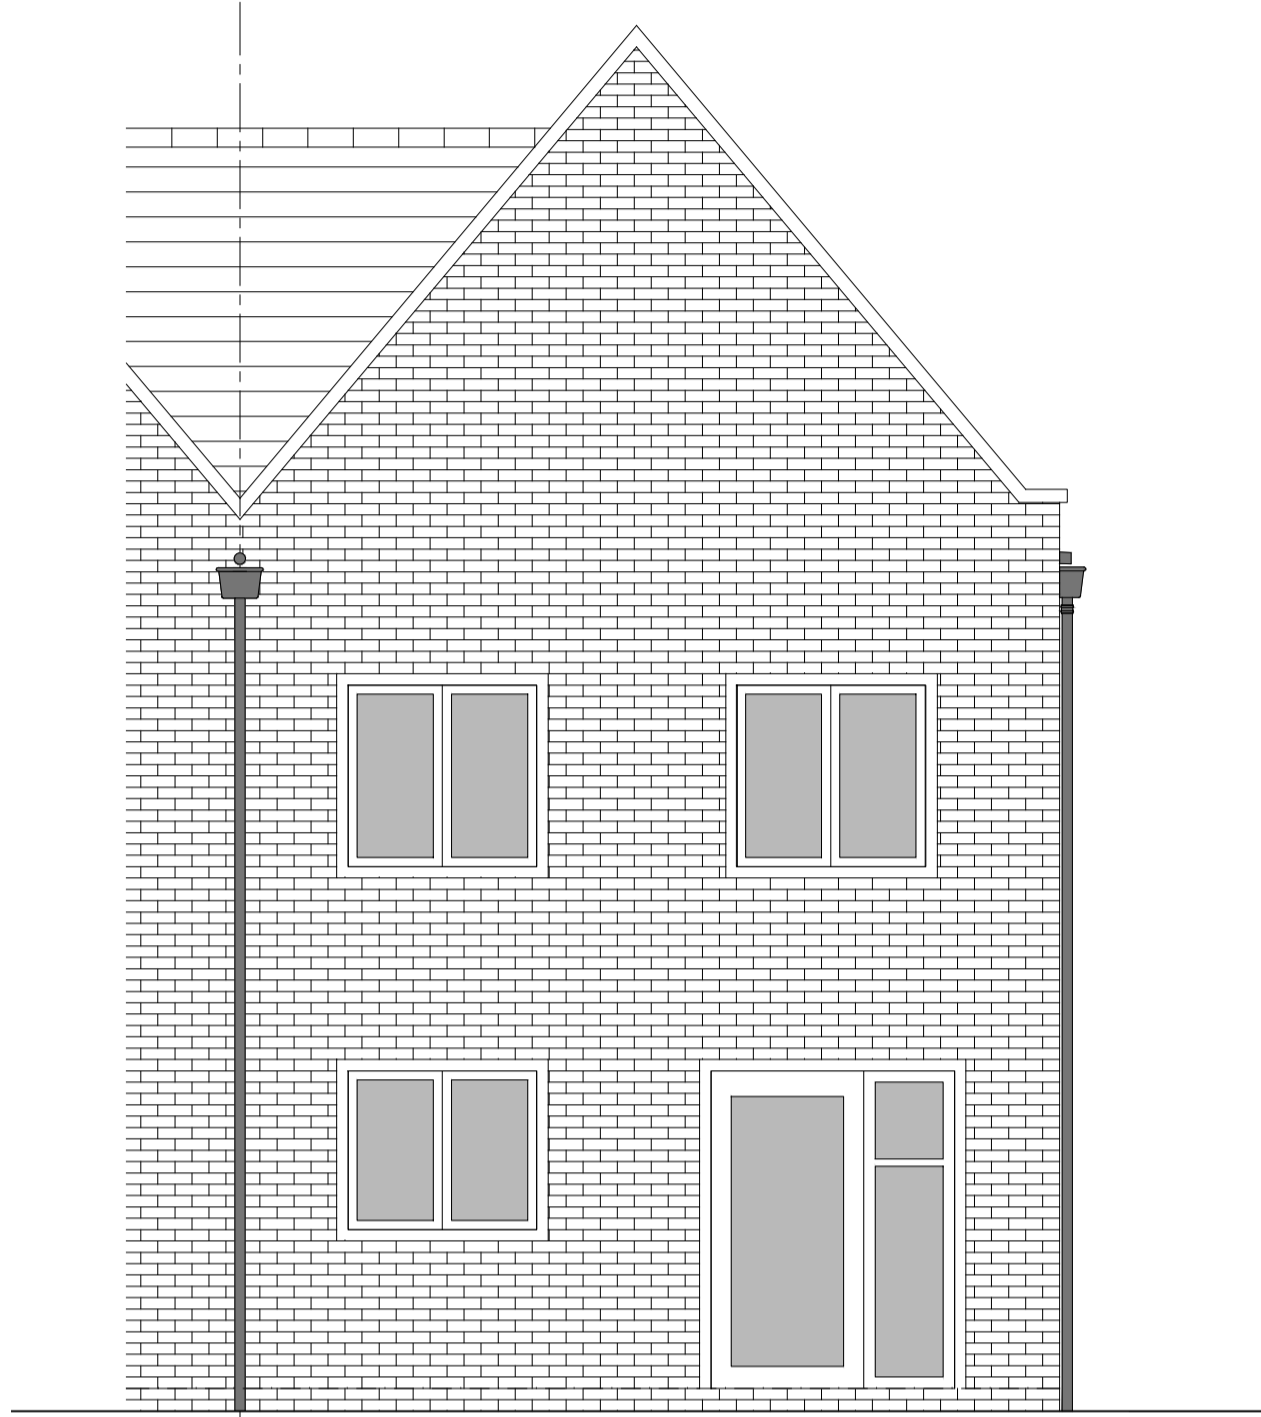


REAR ELEVATION


HOUSETYPE VARIATIONS		
PLOT NUMBERS:	AS DRAWN	- 150, 152, 154, 160
	HANDED	- 151, 153, 155, 161
MATERIALS:	WALLS	- BRICK
	WALLS (TREATMENT)	- METAL CLAD BAY/PORCH
	FENESTRATION	- UPVC
	OBSOLETE WINDOWS	- ENSUITE
	EXTERNAL DOORS	- UPVC
	OBSOLETE DOORS	- N/A
	ROOF	- TILE
WINDOW OMISSION*:	GUTTERING & DOWNPIPES	- UPVC
	FASCIA & SOFFITS	- UPVC
B. REGS PART M:	PLOT(S)	- N/A
	AREA OF UNIT (GIA):	99.2sqm 1068sqft
NDSS COMPLIANT:	B. REGS PART M:	M4(2)
	YES	
CHARACTER AREA:	YES	
	PRIMARY STREET	

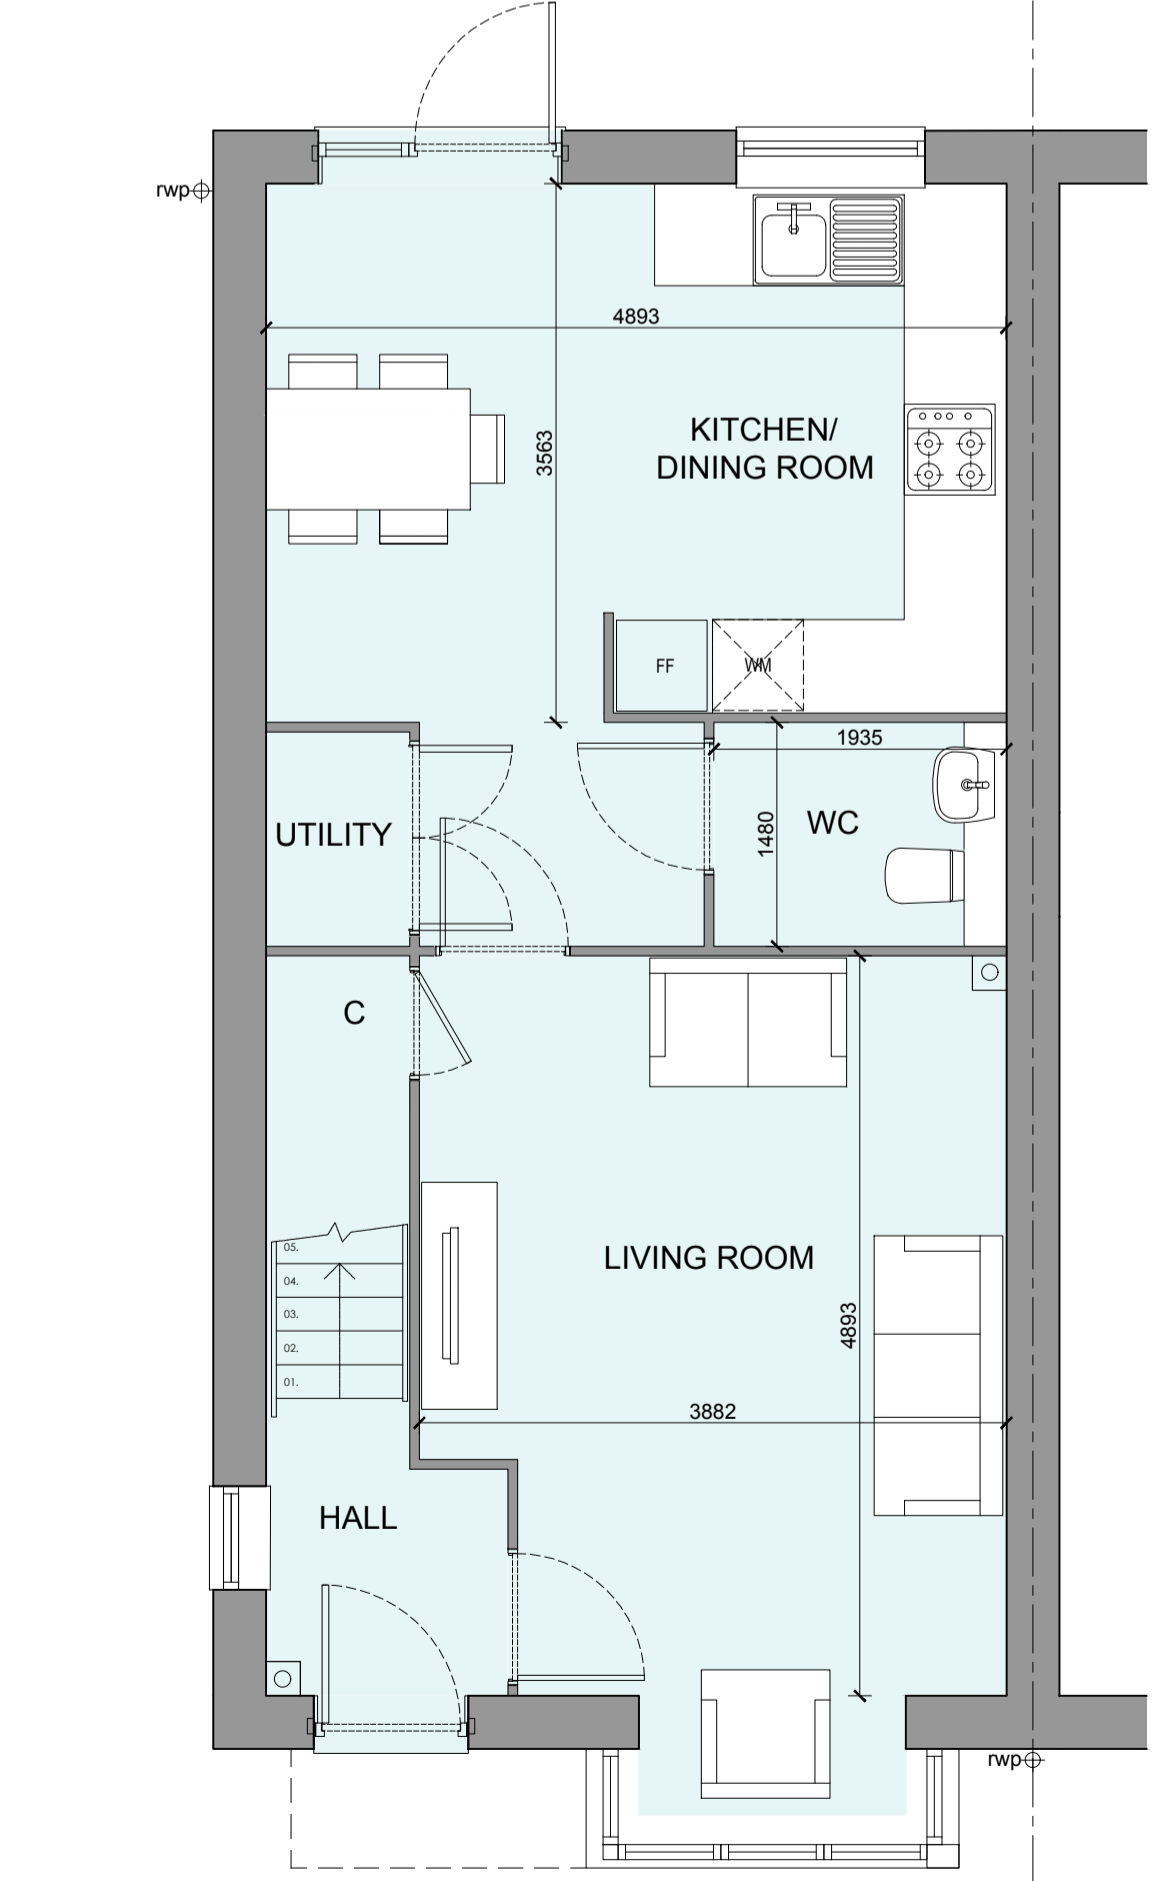

GROUND FLOOR PLAN

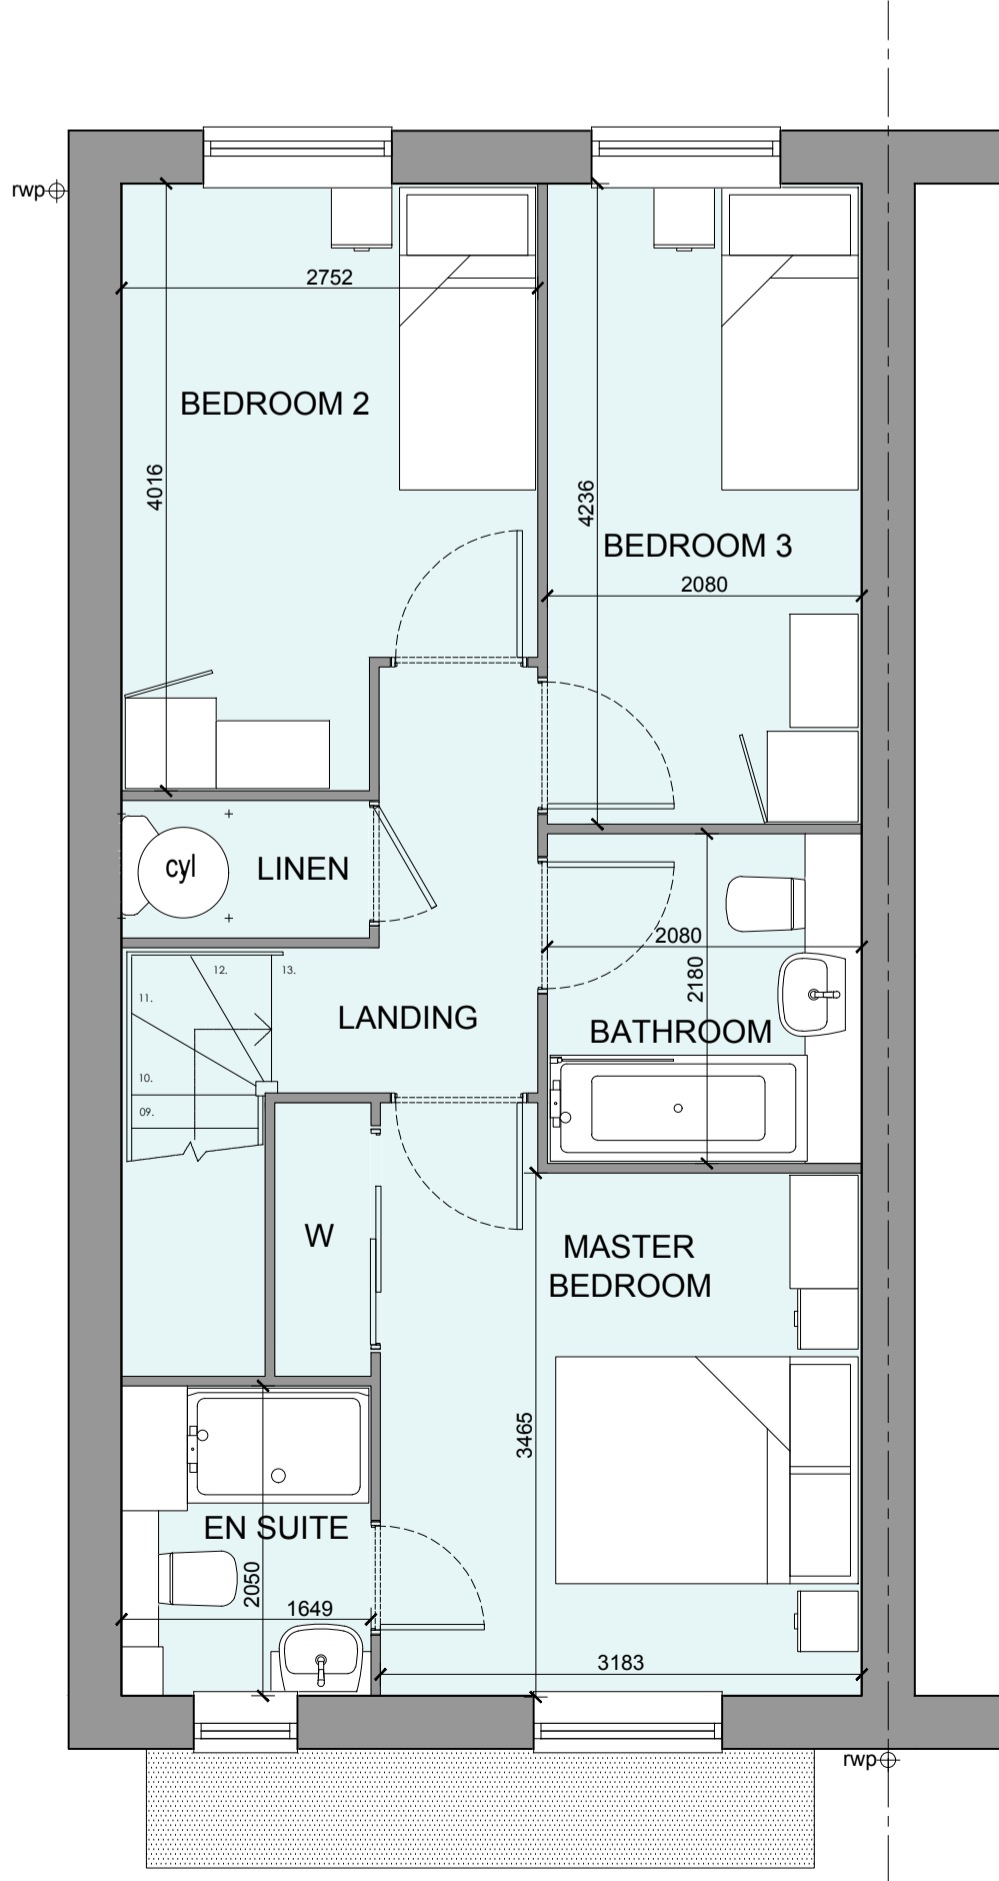

FIRST FLOOR PLAN

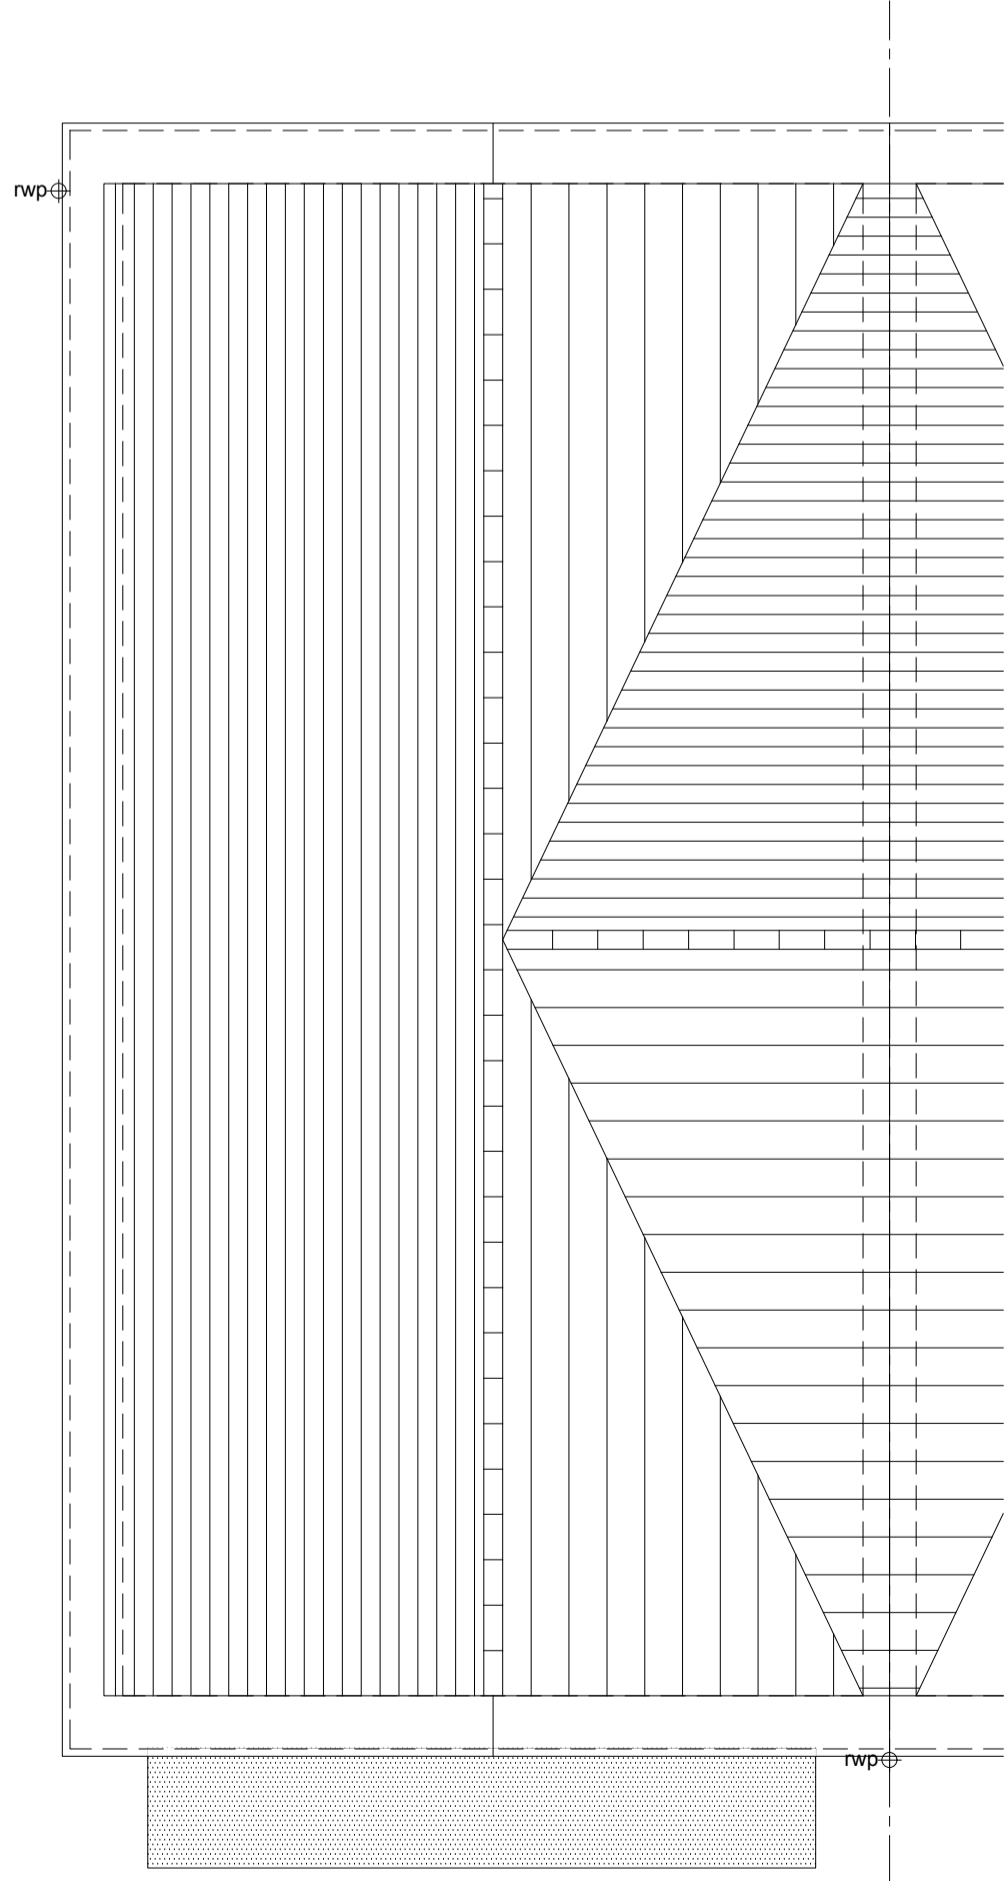

ROOF PLAN



C	12-02-24	Plans and Schedule updated	AL
B	08-09-23	Roofscape amended	LB
A	29-08-23	Parapet, RWP, Page Layout amended	CH
Rev	Date	Amendment	Initials

Project:
OFFICERS' MEADOW
SHENFIELD

Client:
CROUDACE HOMES

Drawing:
HOUSE TYPE B3017M VARIANT 1
PLANS AND ELEVATIONS

Drawing no: 22.1643.535 Rev: C

Scale@A1: 1:50 Date: AUG'23 Drawn:LB,MF,CH Checked: YC

finc Architects Ltd
61-63 New London Road | Chelmsford | Essex | CM2 0ND
T: +44 (0)1245 933988
W: www.fincarchitects.com
E: company@fincarchitects.com

Disclaimers:
© Finc Architects Limited holds the copyright to all the information contained within this document and their written consent must be obtained before copying or using the data other than for the purpose it was originally supplied.
All dimensions and measurements to be checked on site.
Do not scale from this drawing. This drawing is to be printed in colour.

PLANNING