


OFFICERS' MEADOW, SHENFIELD


HOUSE TYPE F2004M VARIANT 4 - ELEVATIONS




FRONT ELEVATION

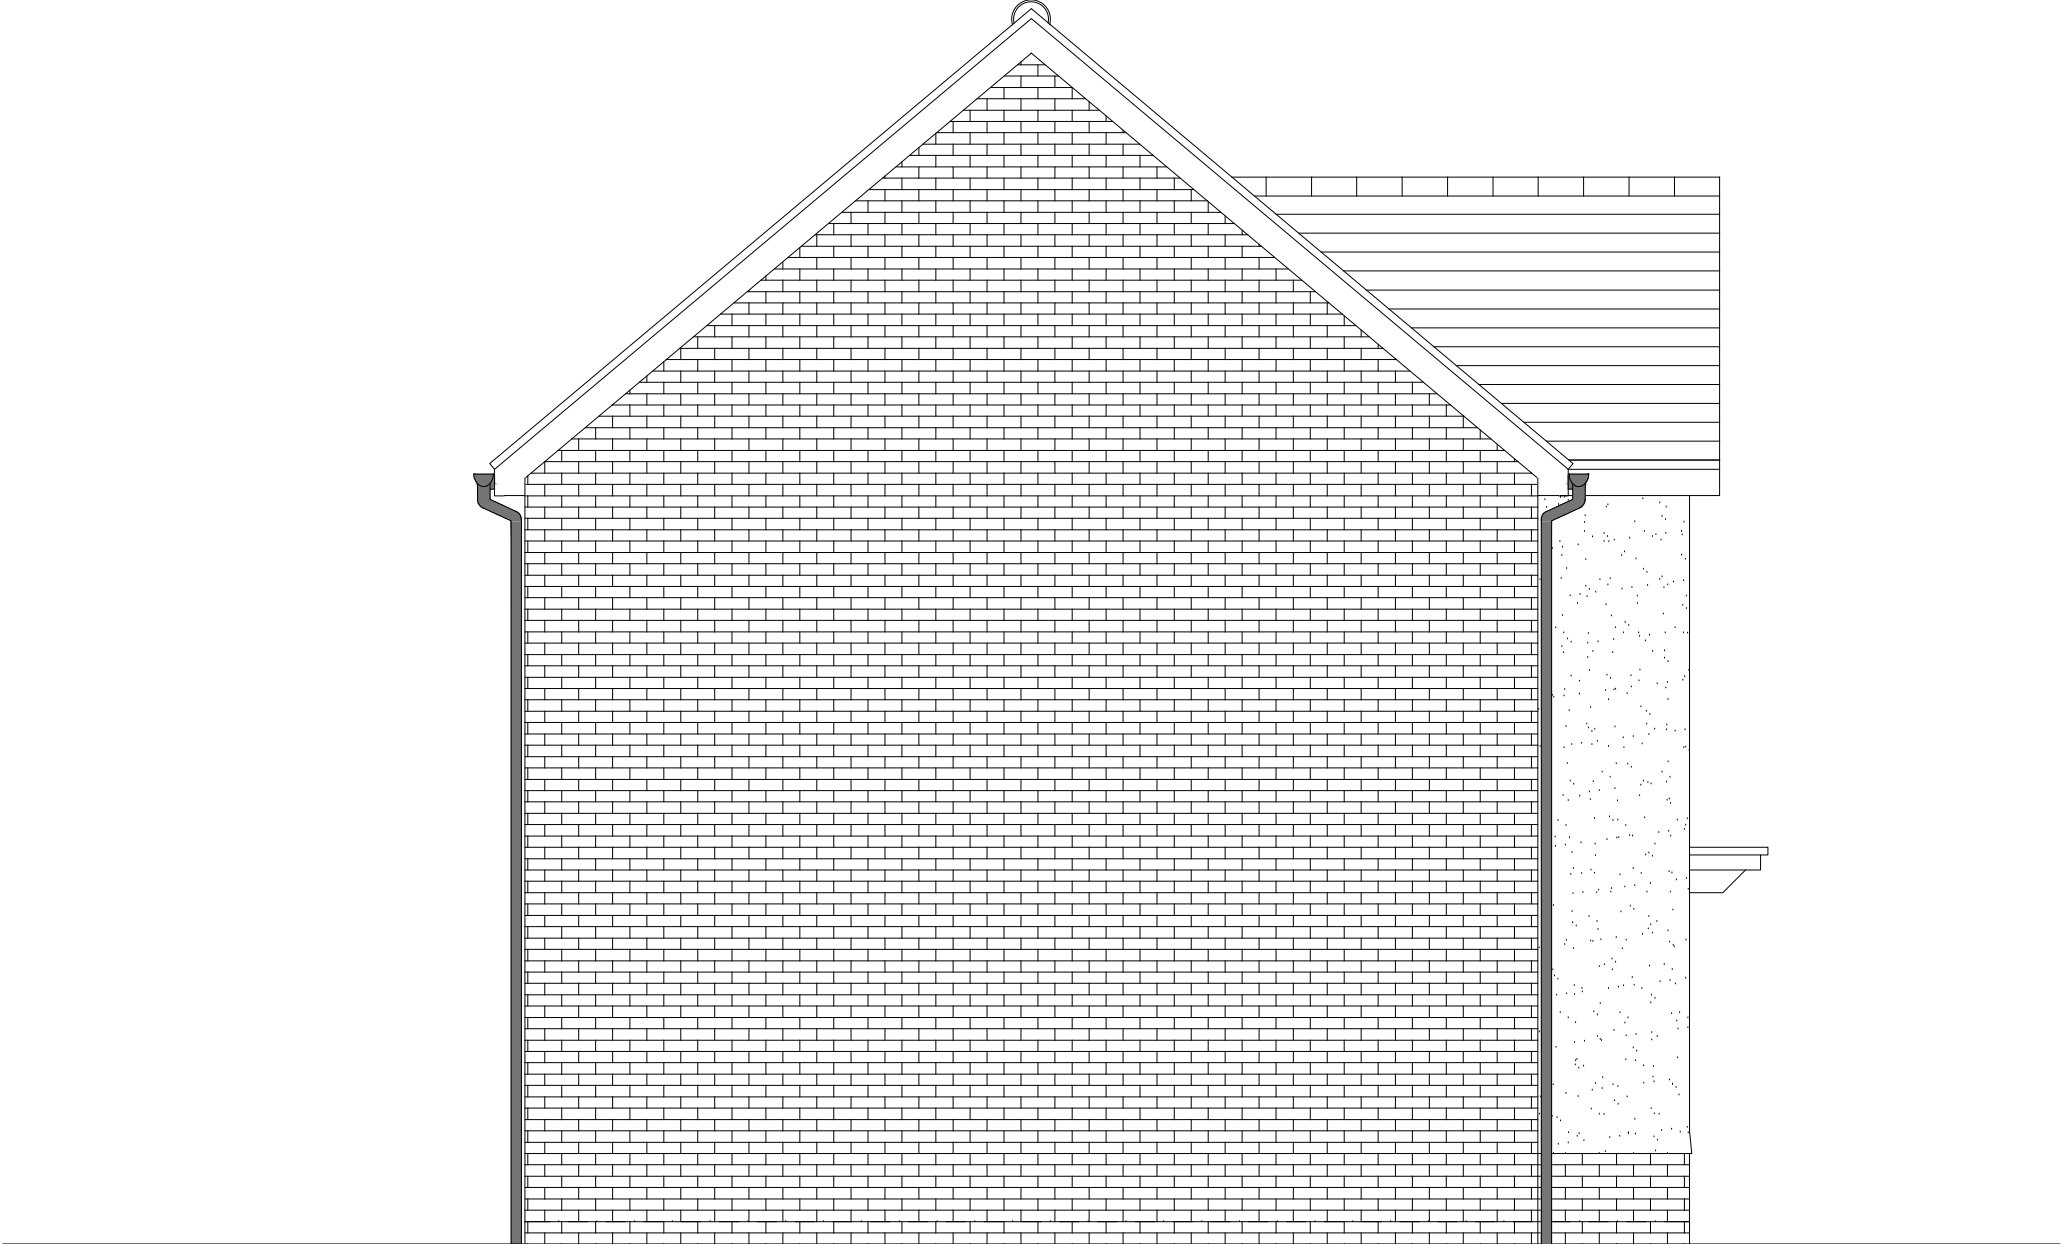

SIDE ELEVATION 1

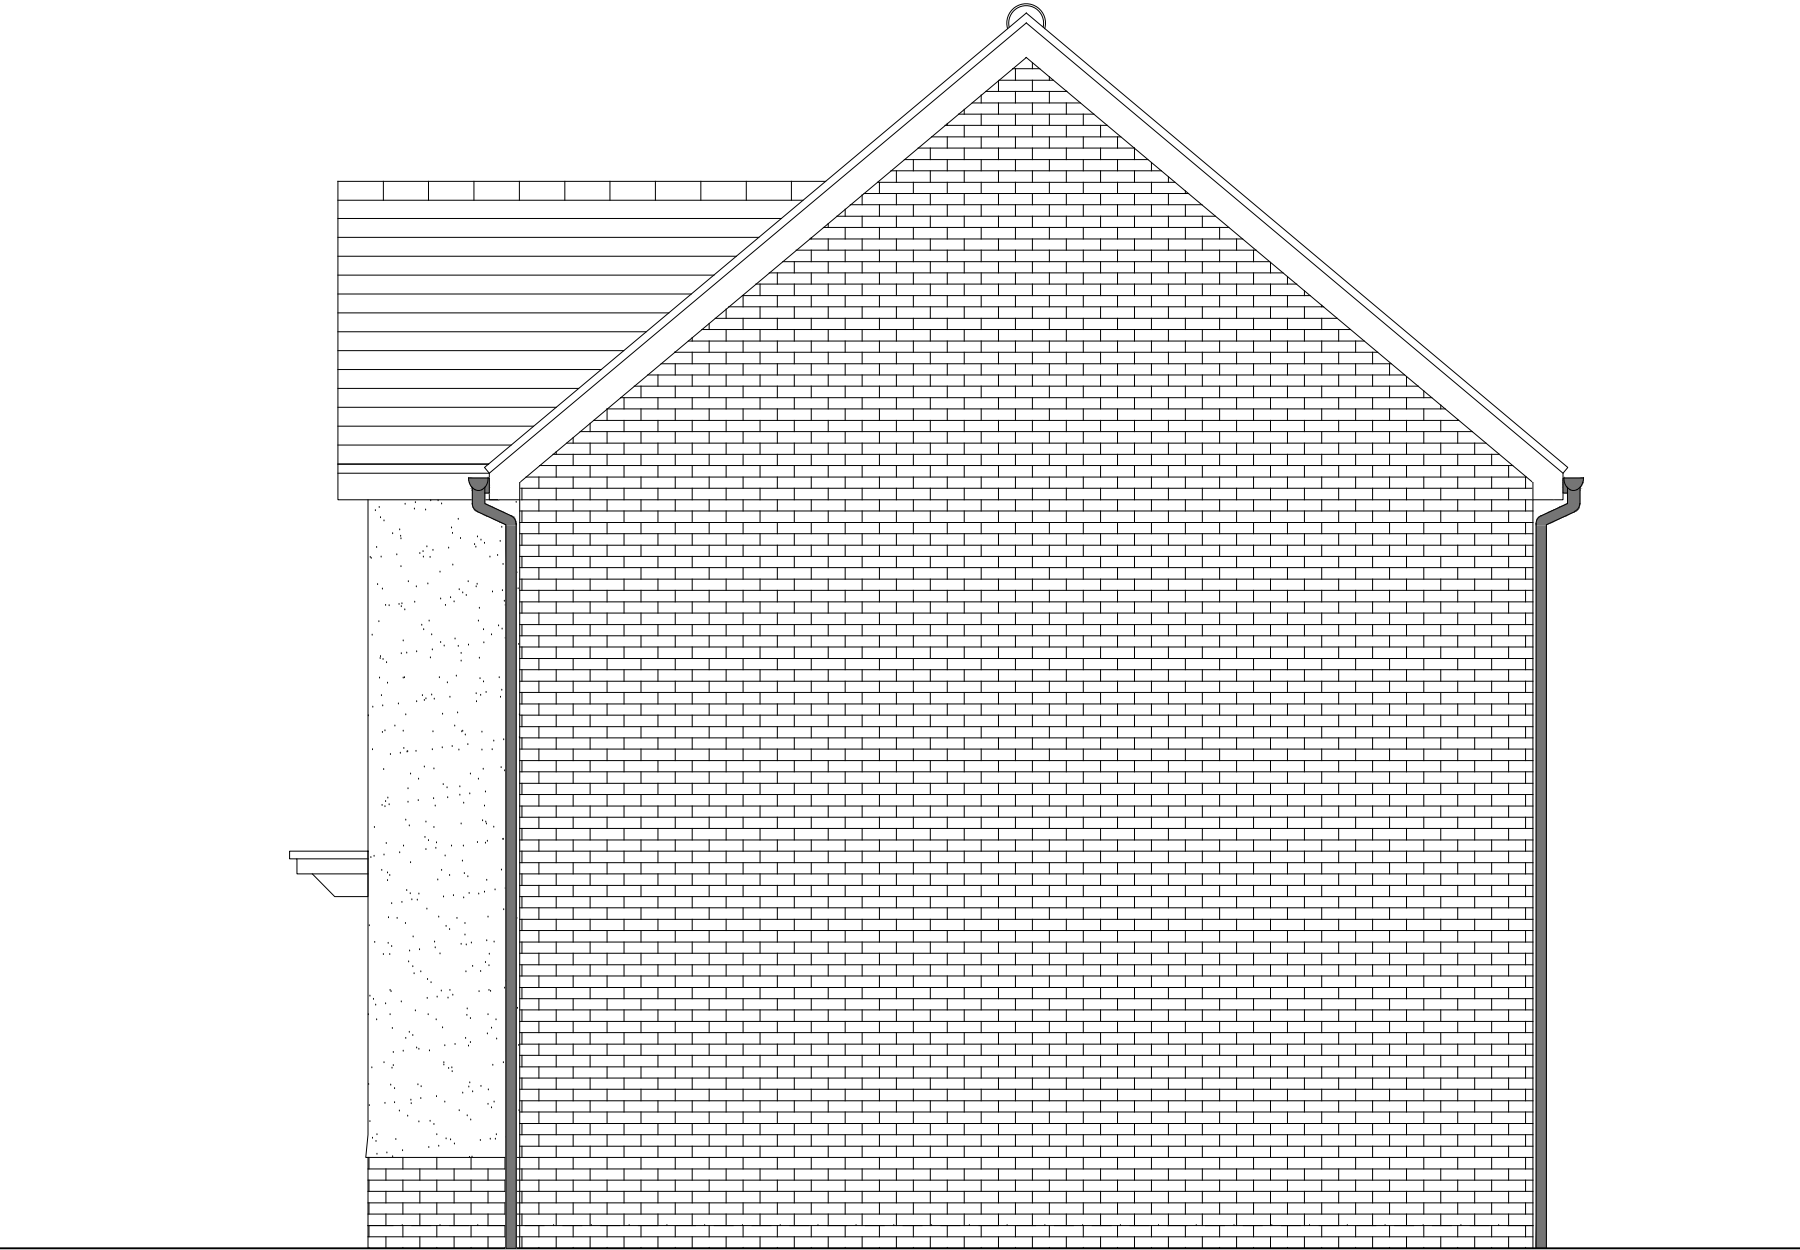

SIDE ELEVATION 2

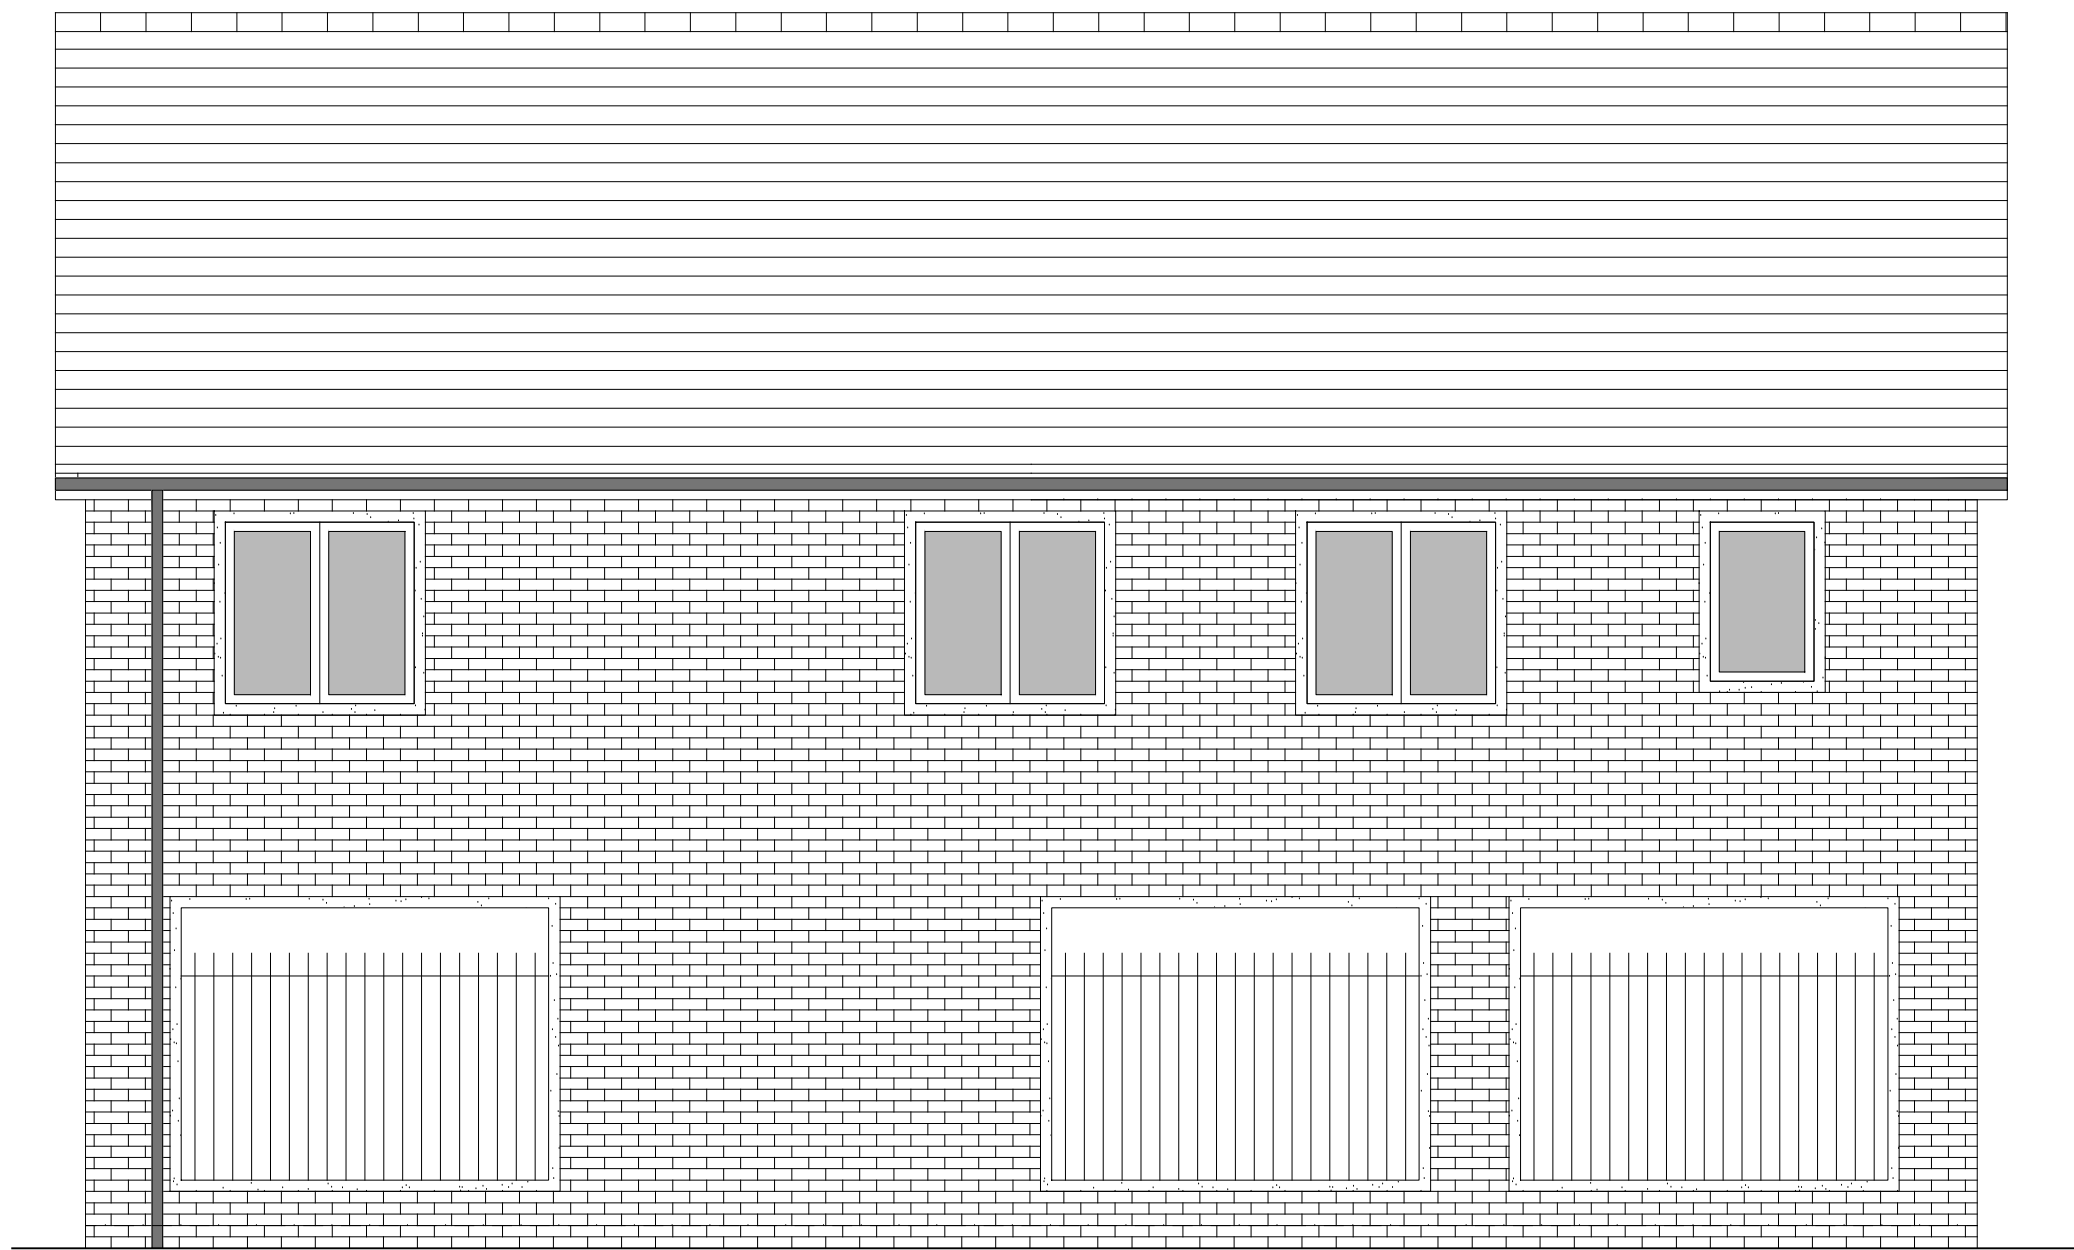

REAR ELEVATION

HOUSETYPE VARIATIONS

PLOT NUMBERS:	AS DRAWN	- 44, 46
	HANDED	- 45
MATERIALS:	WALLS	- BRICK
	WALLS (TREATMENT)	- BRICK & RENDER TO GABLE
	FENESTRATION	- UPVC
	OBSOLETE WINDOWS	- ENSUITE
	EXTERNAL DOORS	- UPVC
	OBSOLETE DOORS	- N/A
	ROOF	- TILE
	GUTTERING & DOWNPIPES	- UPVC
	FASCIA & SOFFITS	- UPVC
WINDOW OMISSION*:	PLOT(S)	- N/A
AREA OF UNIT (GIA):	86.3sqm	929sqft
B. REGS PART M:	M4(1)	
NDSS COMPLIANT:	YES	
CHARACTER AREA:	PLAZA	

C	25-04-24	Notes updated	AL
B	13-02-24	Plans and Schedule updated	AL
A	30-08-23	Shadow, hatches, windows, carport amended	CH
Rev	Date	Amendment	Initials

Project:
OFFICERS' MEADOW
SHENFIELD

Client:
CROUDACE HOMES

Drawing:
HOUSE TYPE F2004M VARIANT 4
ELEVATIONS

Drawing no:	22.1643.544-3	Rev:	C
Scale@A1:	1:50	Date:	AUG'23
Drawn:	LB,MF,CH	Checked:	YC