



OFFICERS' MEADOW, SHENFIELD


HOUSE TYPE G4031M VARIANT 1 - ELEVATIONS

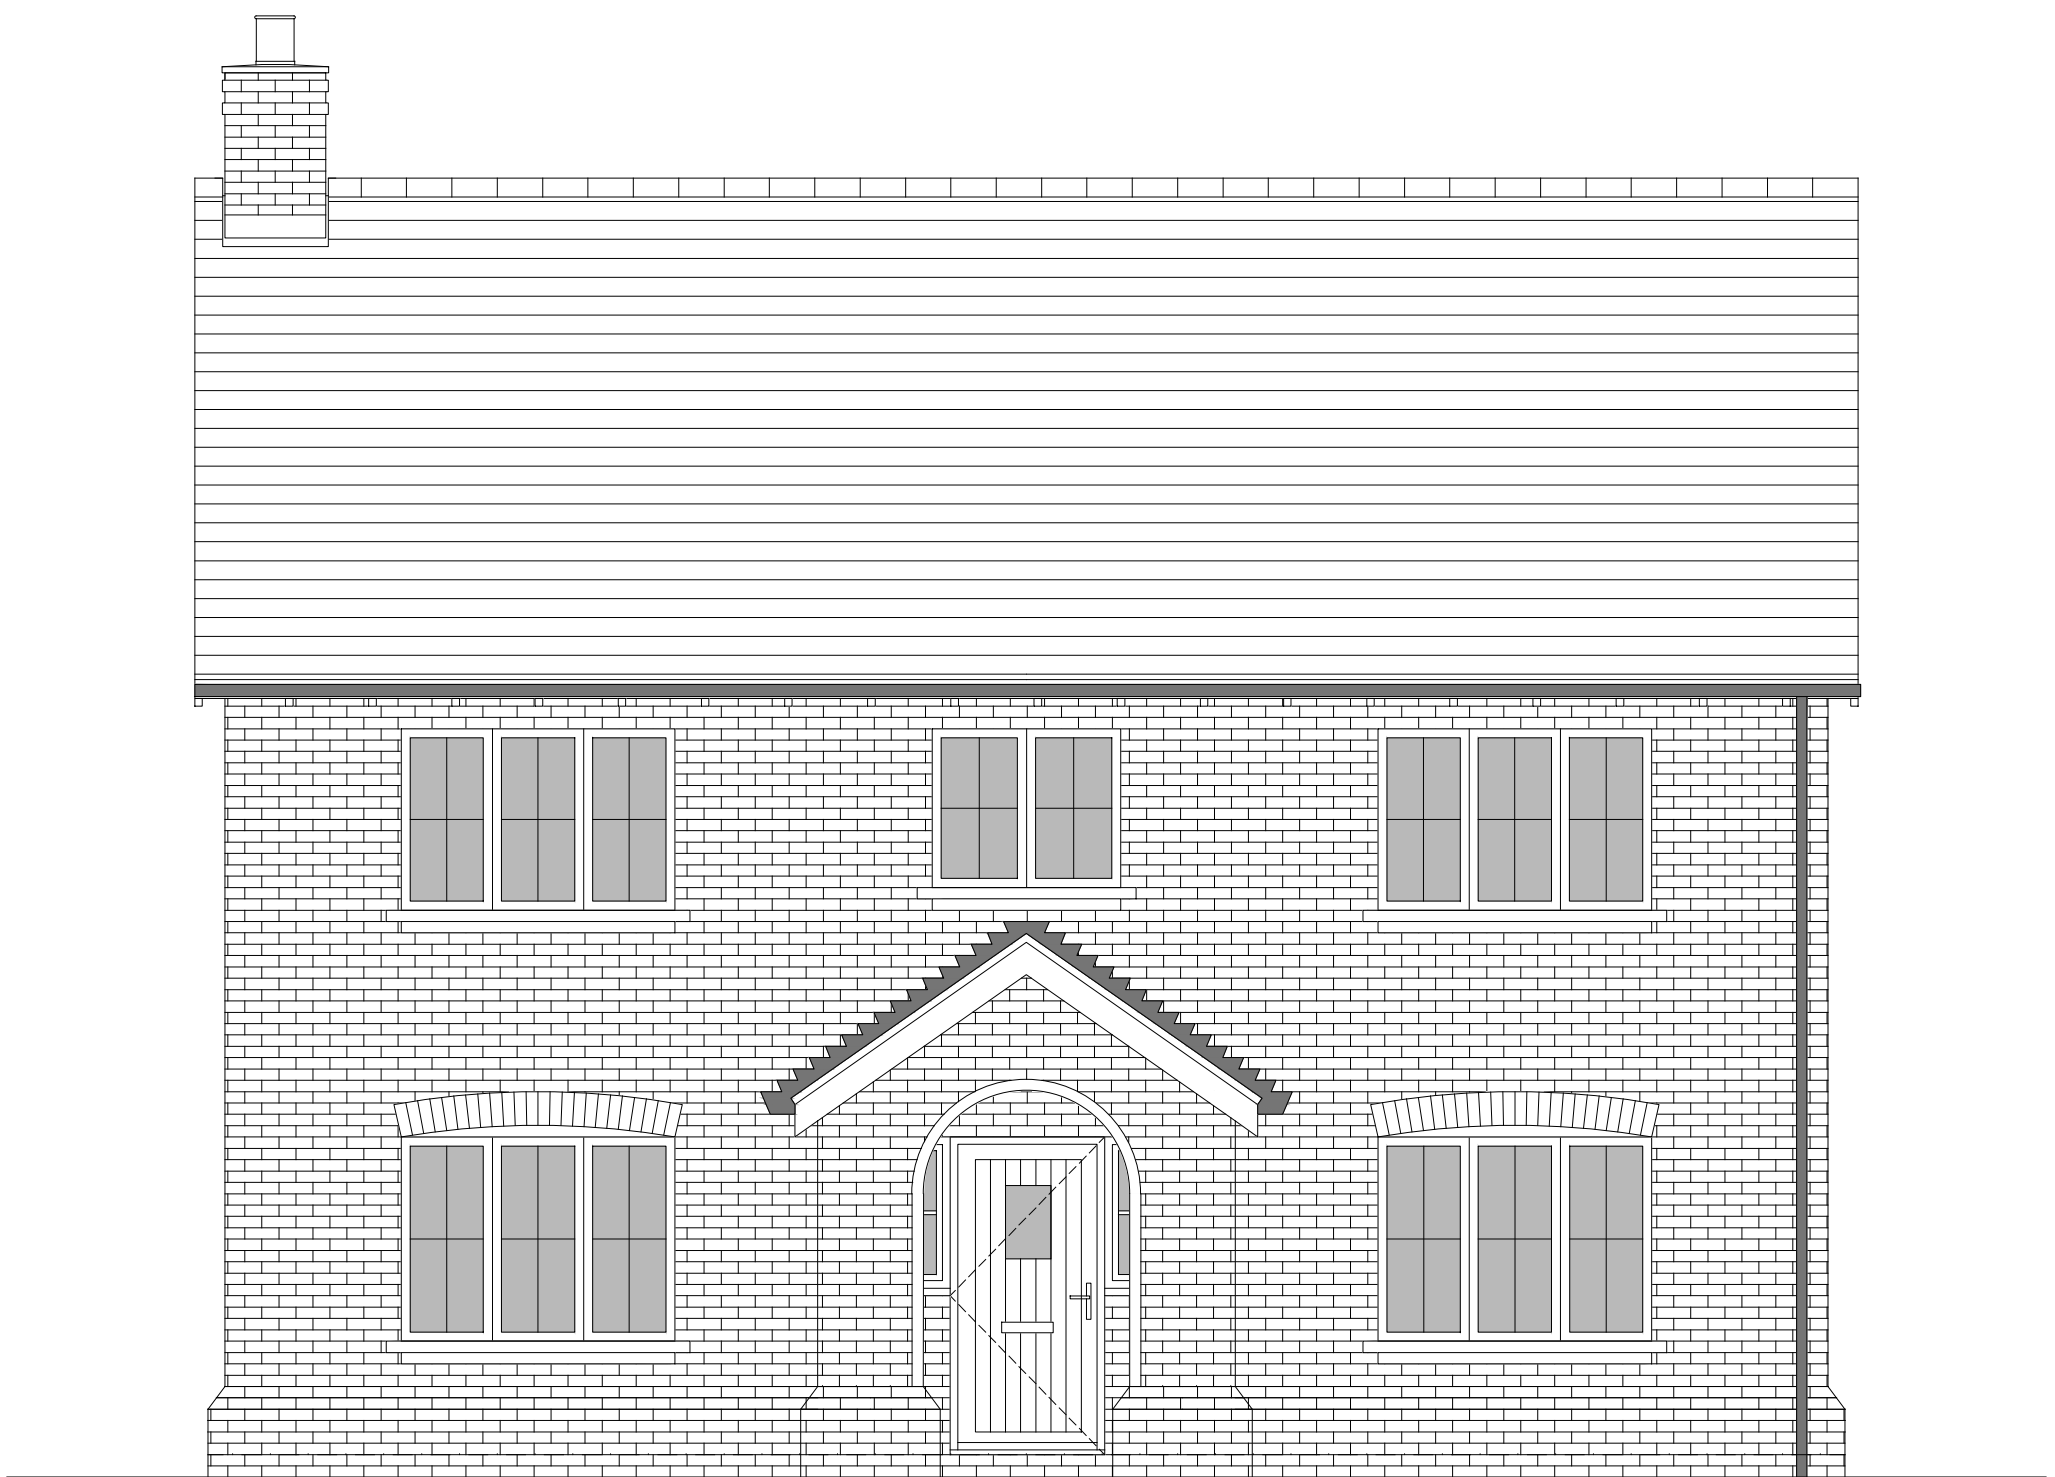


FRONT ELEVATION

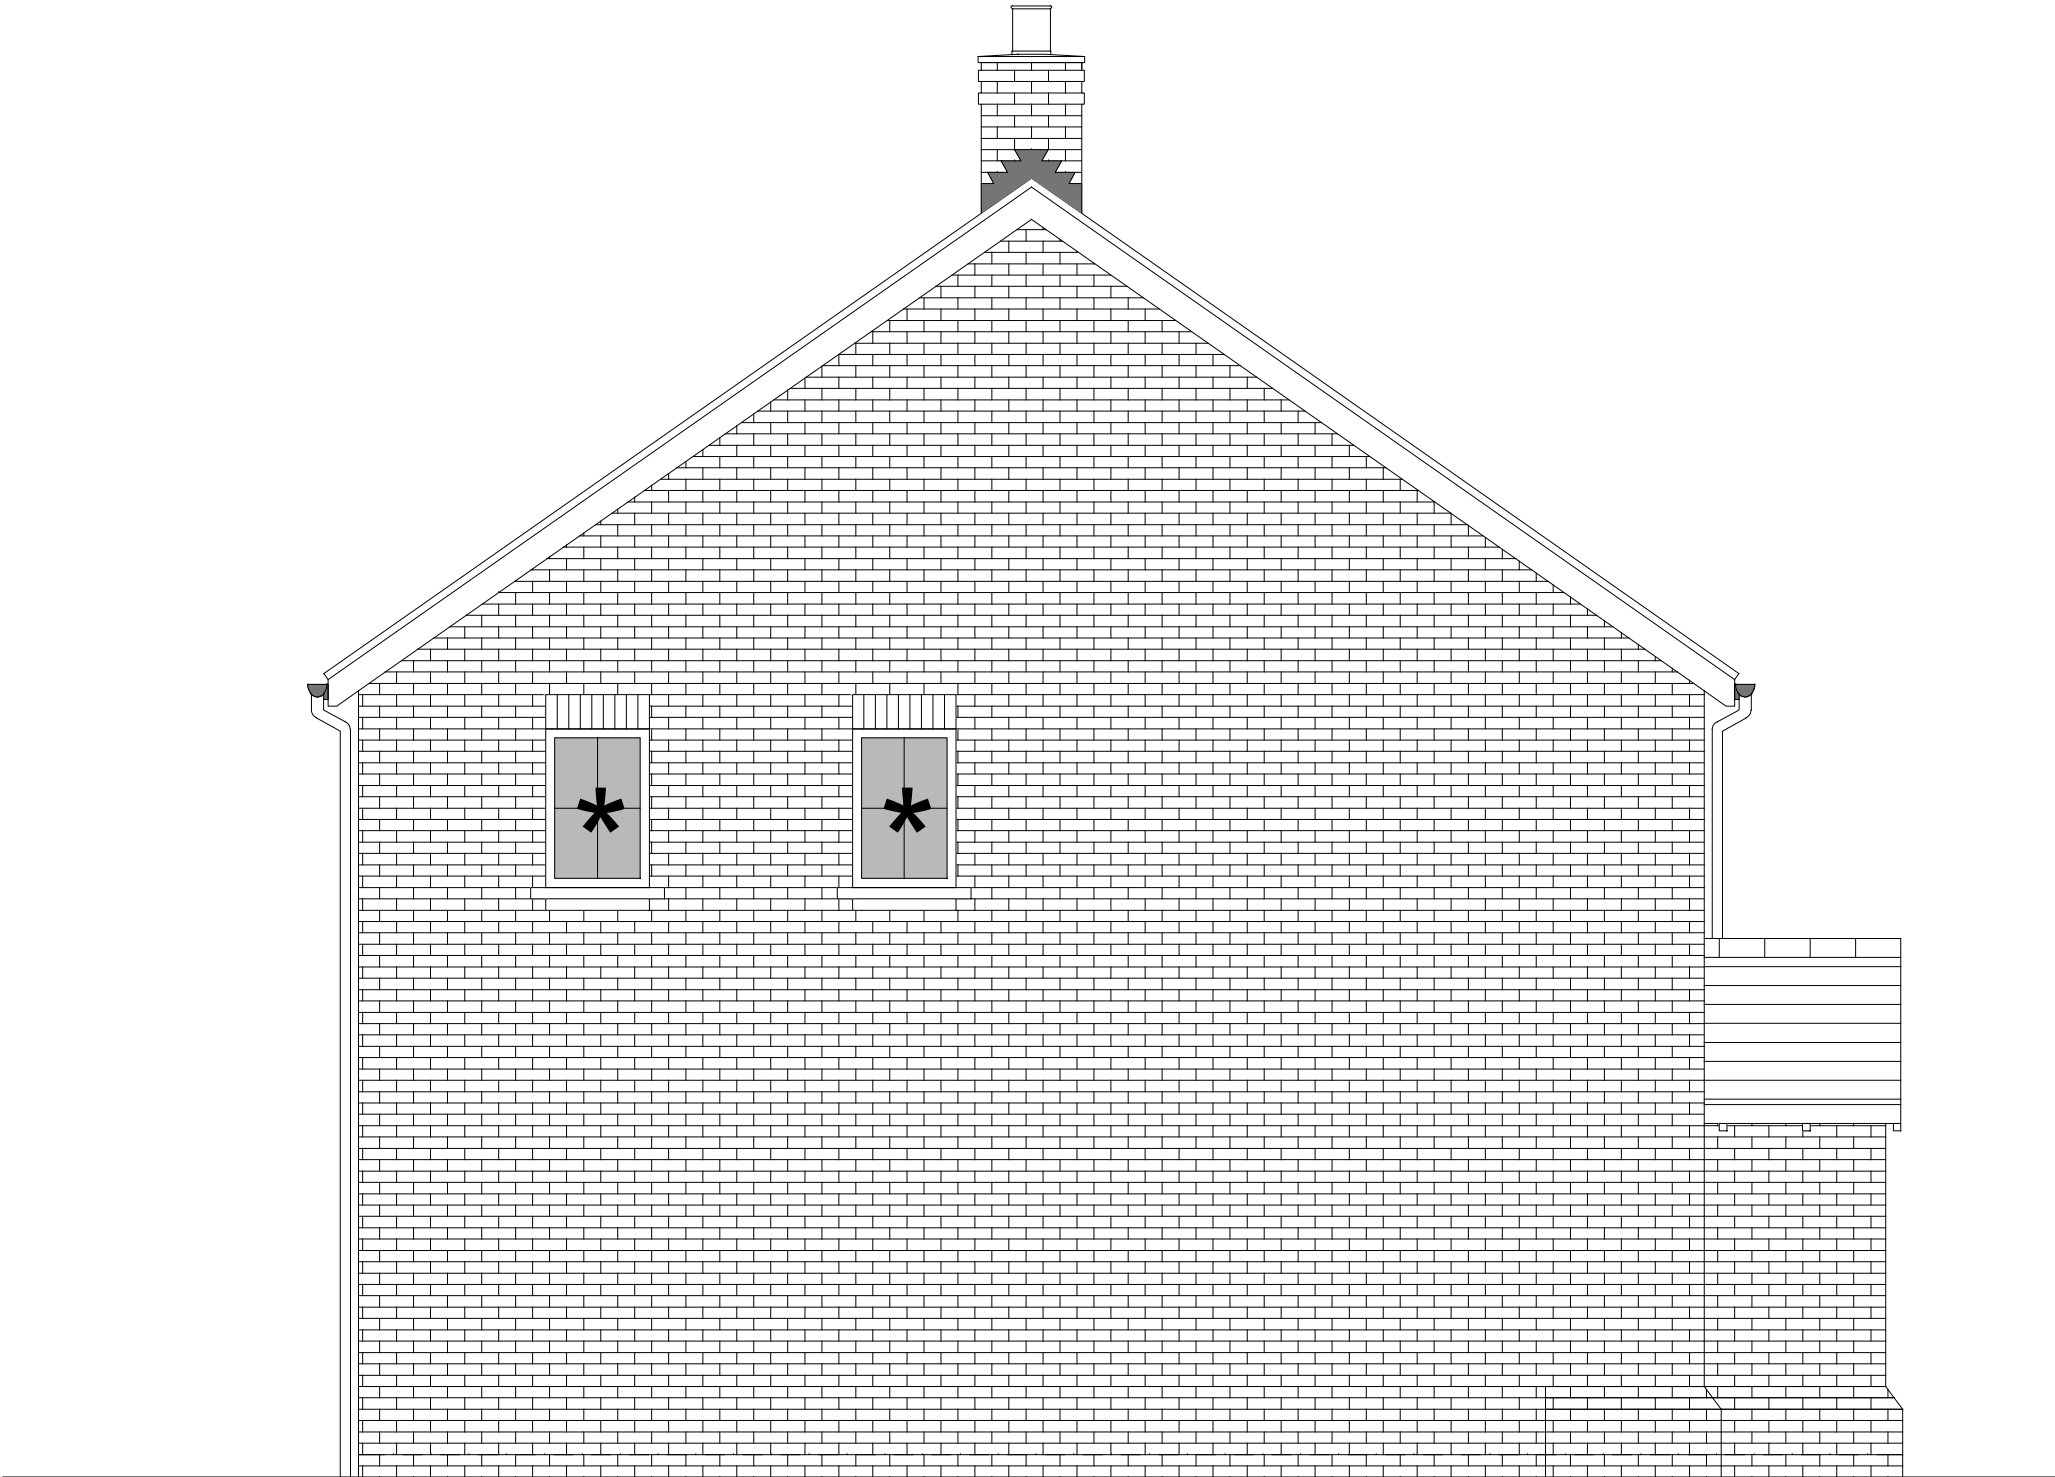

SIDE ELEVATION 1

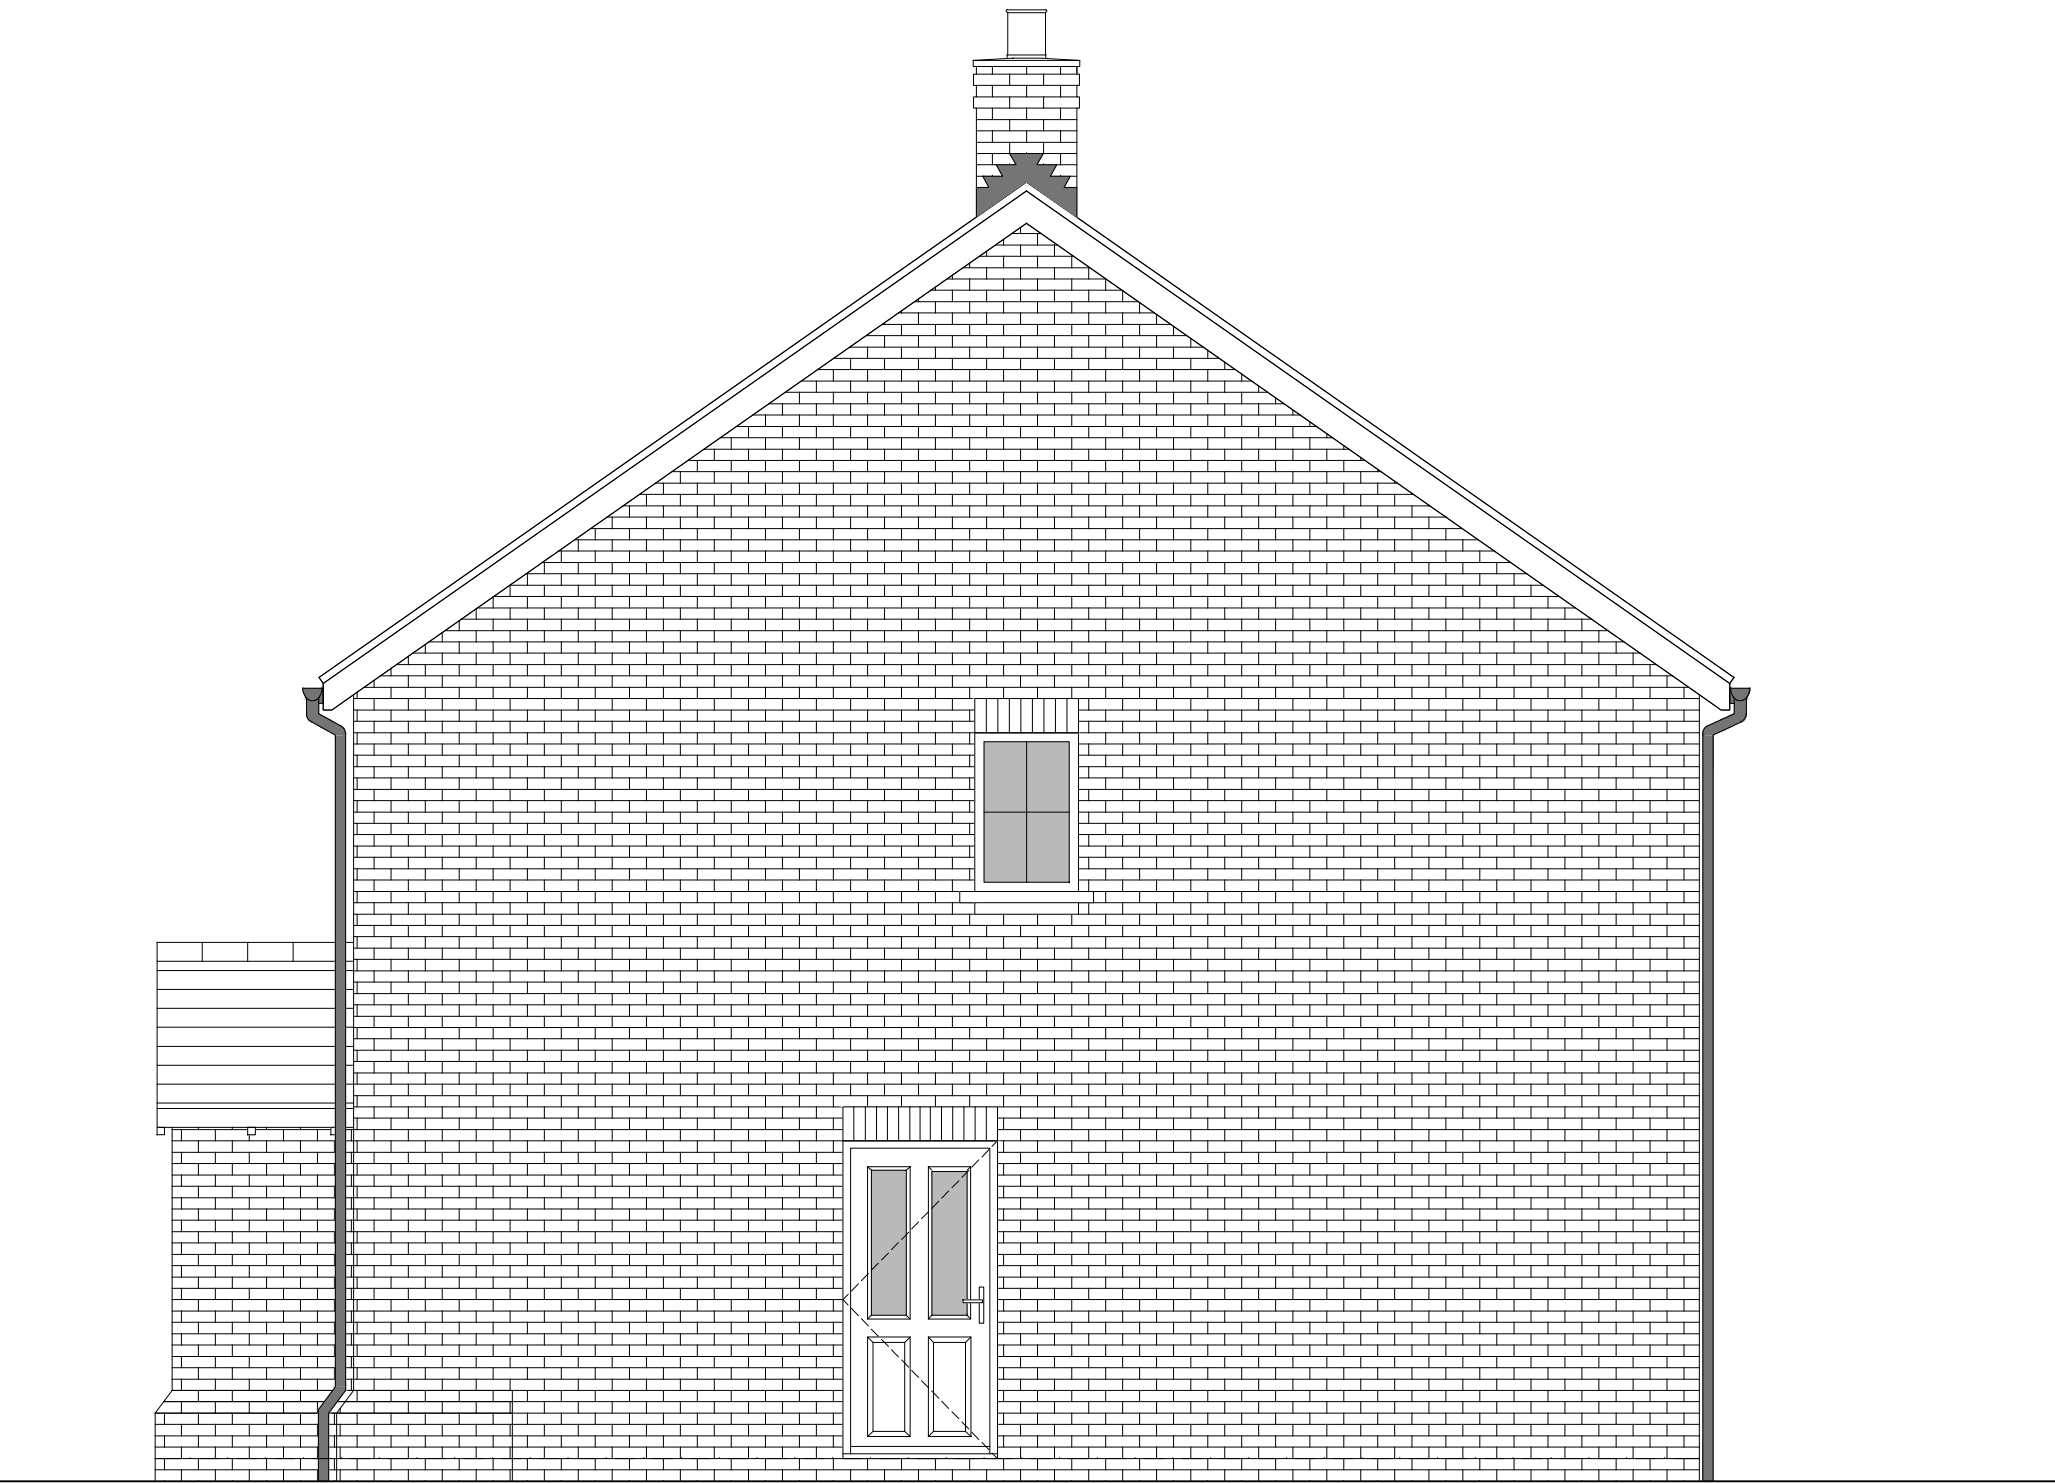

SIDE ELEVATION 2

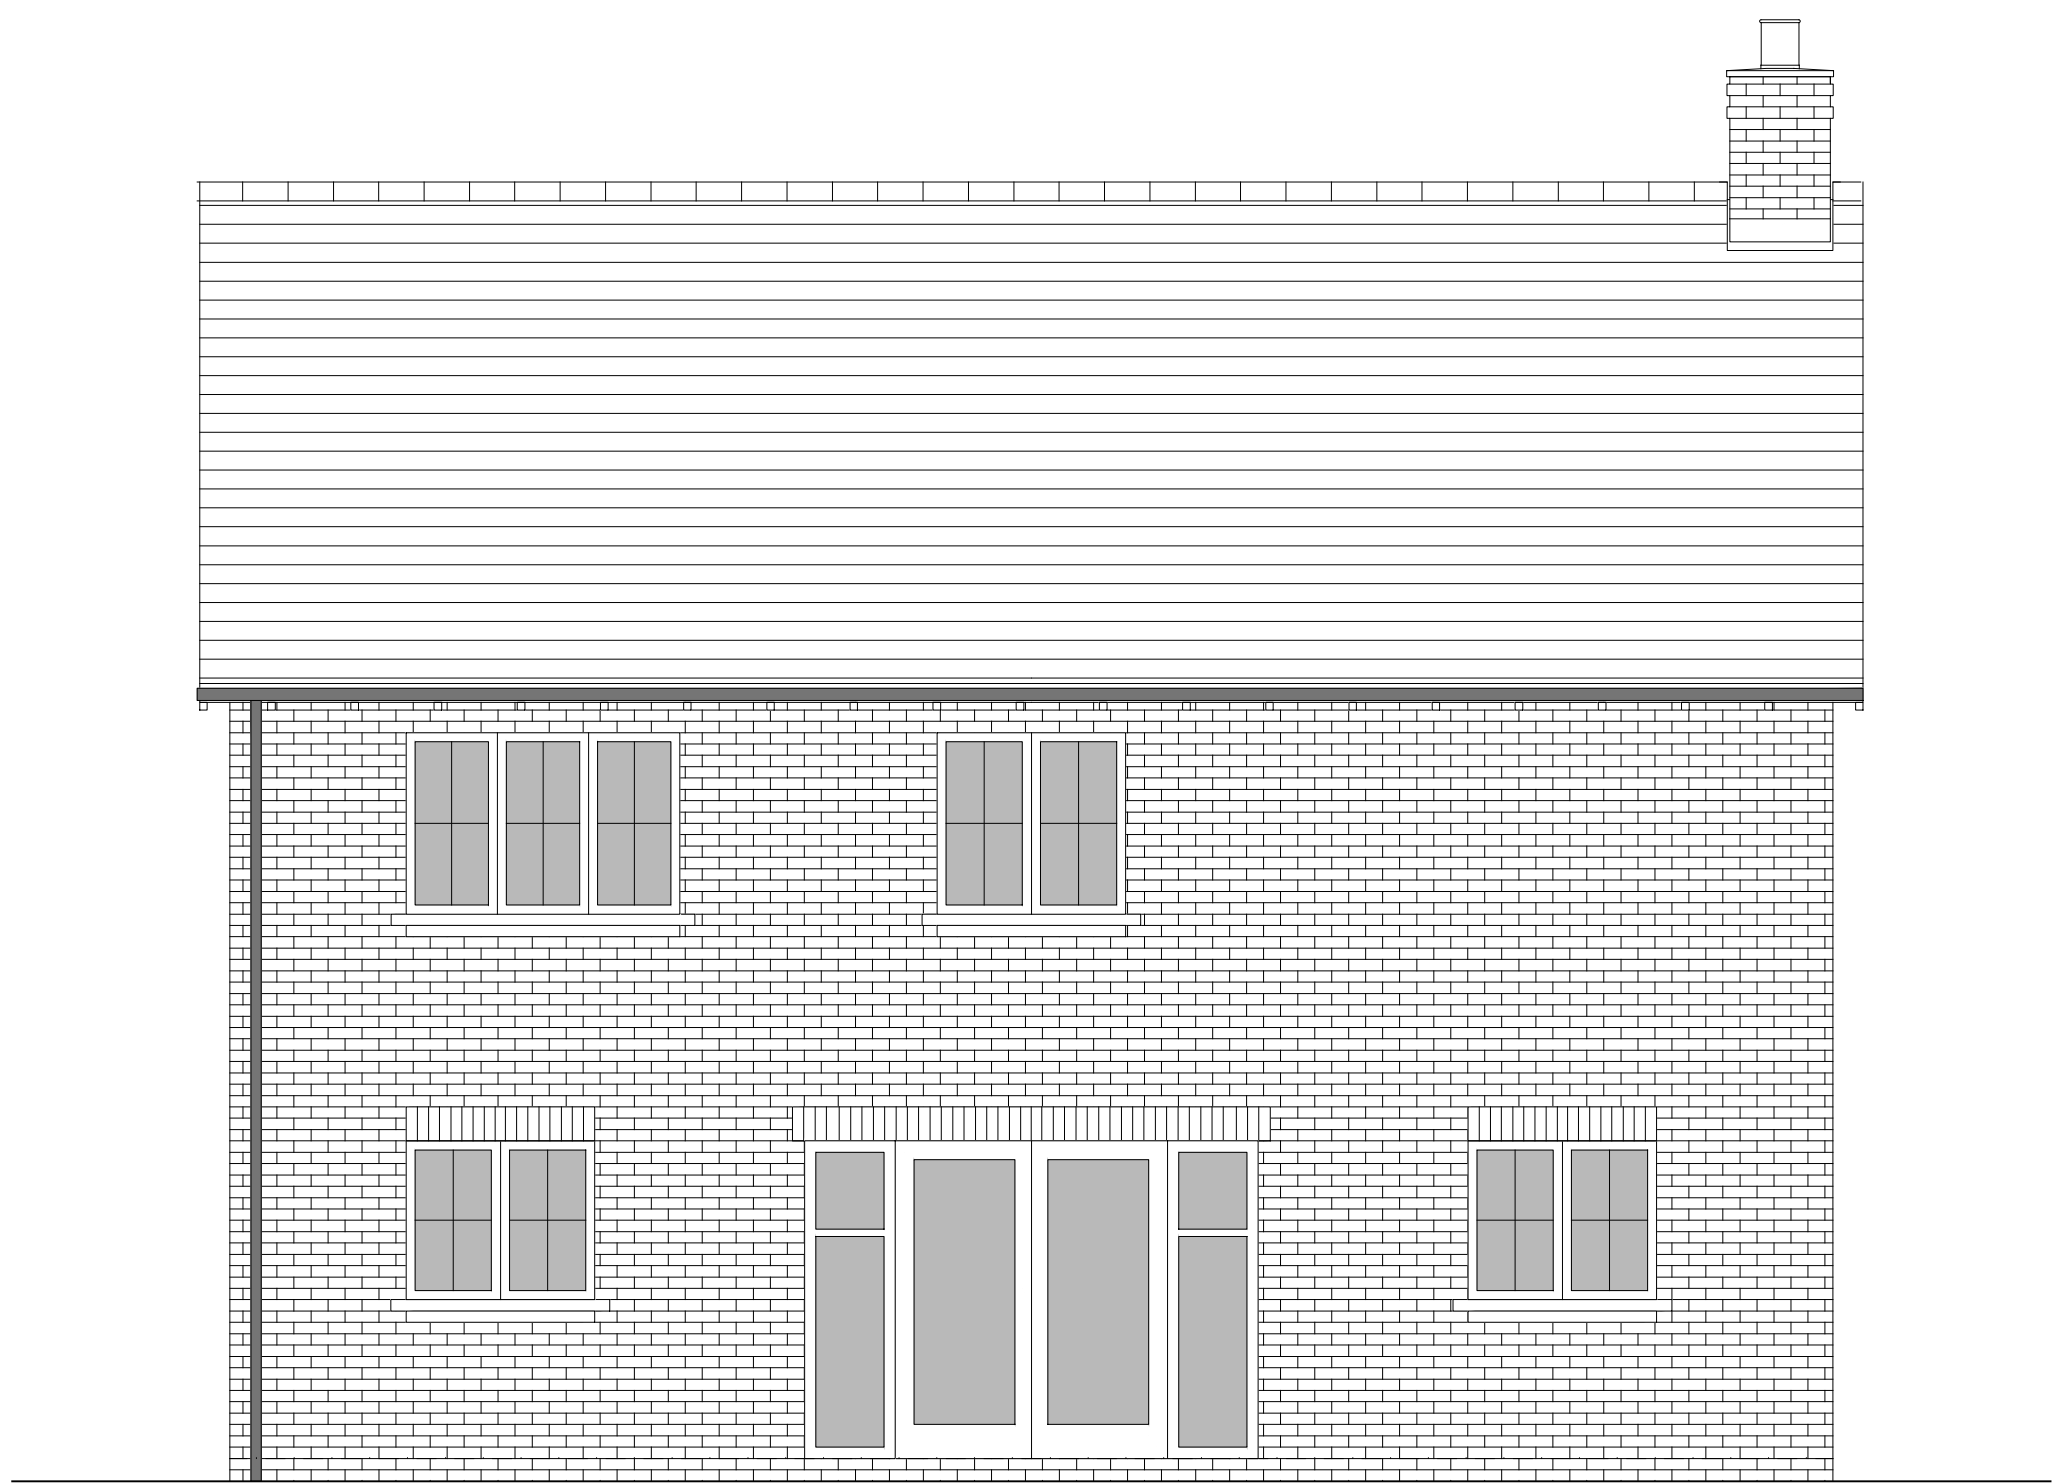

REAR ELEVATION

HOUSETYPE VARIATIONS		
PLOT NUMBERS:	AS DRAWN	- 172, 331
		CHIMNEY TO 172 ONLY
	HANDED	- 163, 216
		CHIMNEY TO 216 ONLY
MATERIALS:	WALLS	- BRICK
	WALLS (TREATMENT)	- BRICK
	FENESTRATION	- UPVC
	OBSURE WINDOWS	- ENSUITE
	EXTERNAL DOORS	- UPVC
	OBSURE DOORS	- N/A
	ROOF	- TILE
	GUTTERING & DOWNPIPES	- UPVC
	FASCIA & SOFFITS	- UPVC
WINDOW OMISSION*:	PLOT(S)	- N/A
AREA OF UNIT (GIA):	163.6sqm	1761sqft
B. REGS PART M:	M4(2)	
NDSS COMPLIANT:	YES	
CHARACTER AREA:	GREEN EDGE	

C	13-02-24	Plans and Schedule updated	AL
B	30-08-23	RWP amended	CH
A	23-08-23	House Types Updated to latest Schedule	MF
Rev	Date	Amendment	Initials

Project:			
OFFICERS' MEADOW			
SHENFIELD			
Client:			
CROUDACE HOMES			
Drawing:			
HOUSE TYPE G4031M VARIANT 1			
ELEVATIONS			
Drawing no:		Rev:	
22.1643.551		C	
Scale@A1:	1:50	Date:	AUG'23
Drawn:	L.B,MF,CH	Checked:	YC

finc	
61-63 New London Road   Chelmsford   Essex   CM2 0ND	
T:	+44 (0)1245 933988
W:	www.fincarchitects.com
E:	company@fincarchitects.com

© FINEC Architects Limited holds the copyright to all the information contained within this document and their written consent must be obtained before copying or using the data other than for the purpose it was originally supplied.

All dimensions and measurements to be checked on site.

Do not scale from this drawing. This drawing is to be printed in colour.



PLANNING