



OFFICERS' MEADOW, SHENFIELD


HOUSE TYPE B2009M VARIANT 4 - PLANS AND ELEVATIONS

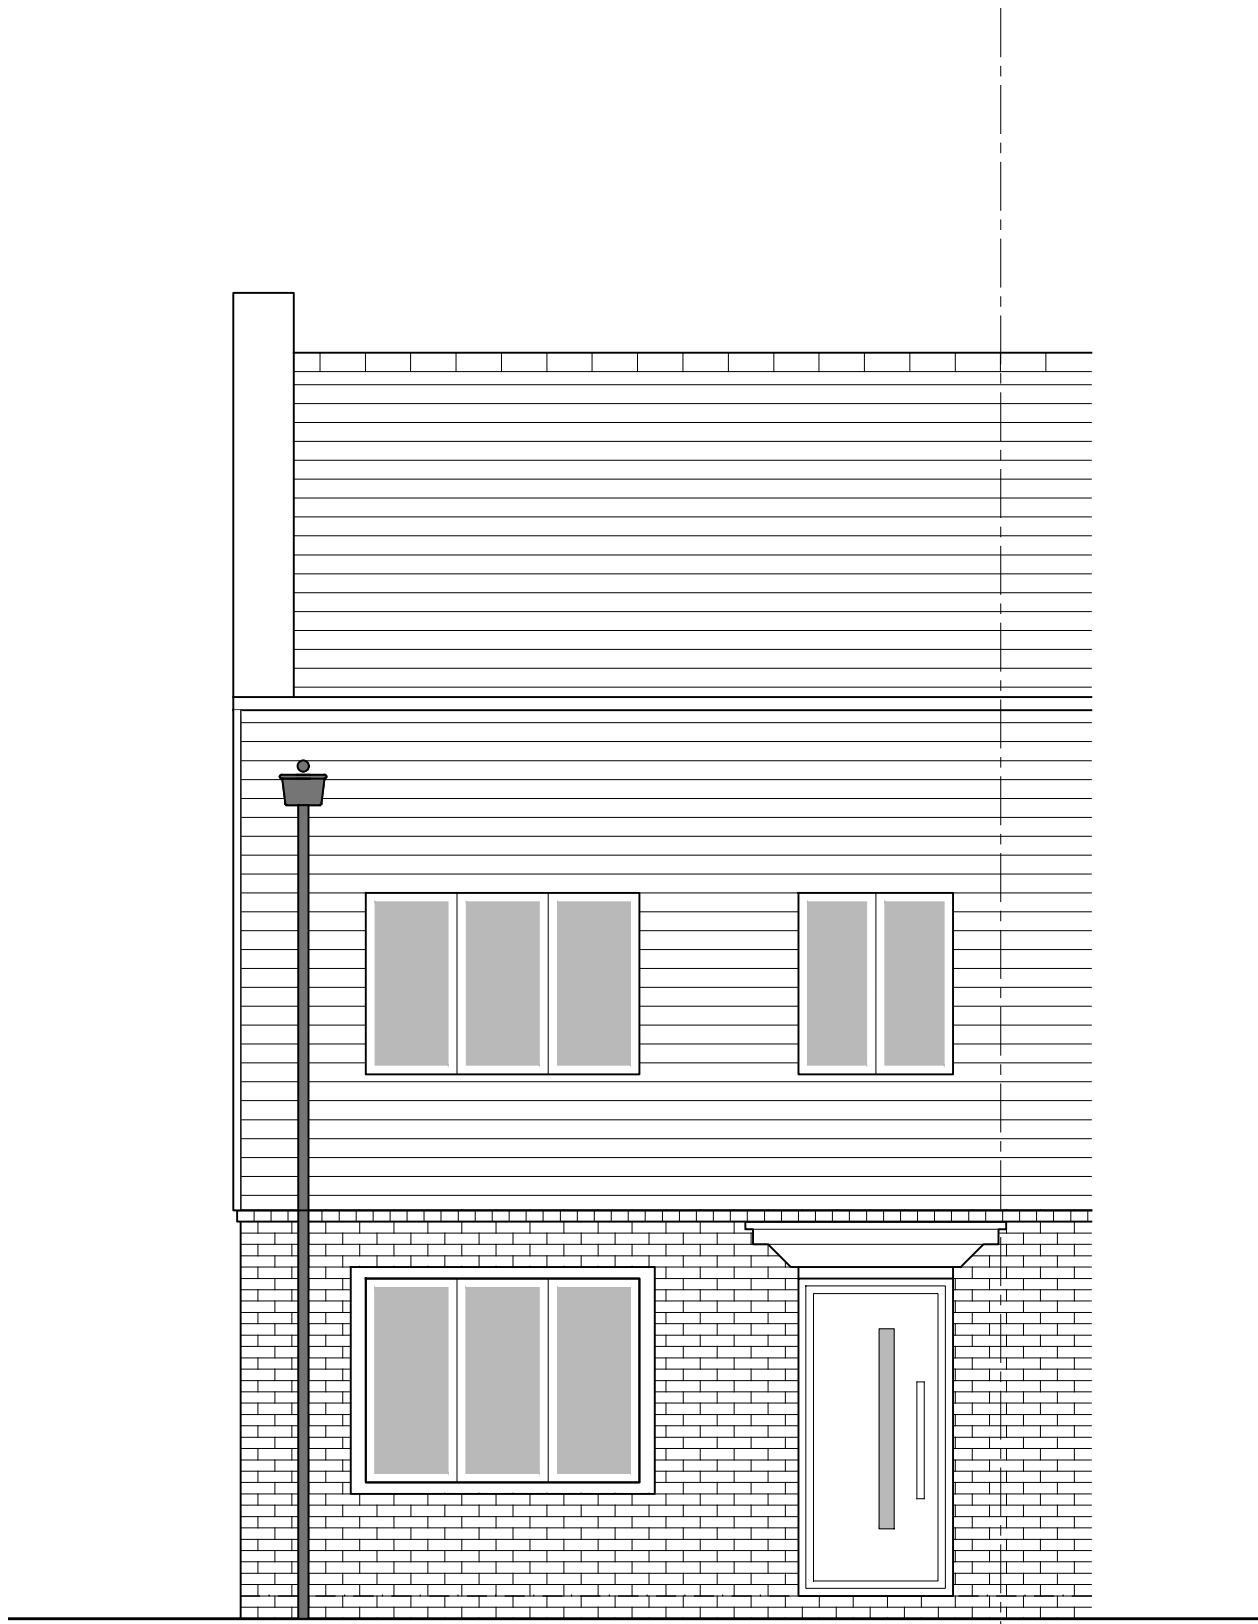


FRONT ELEVATION

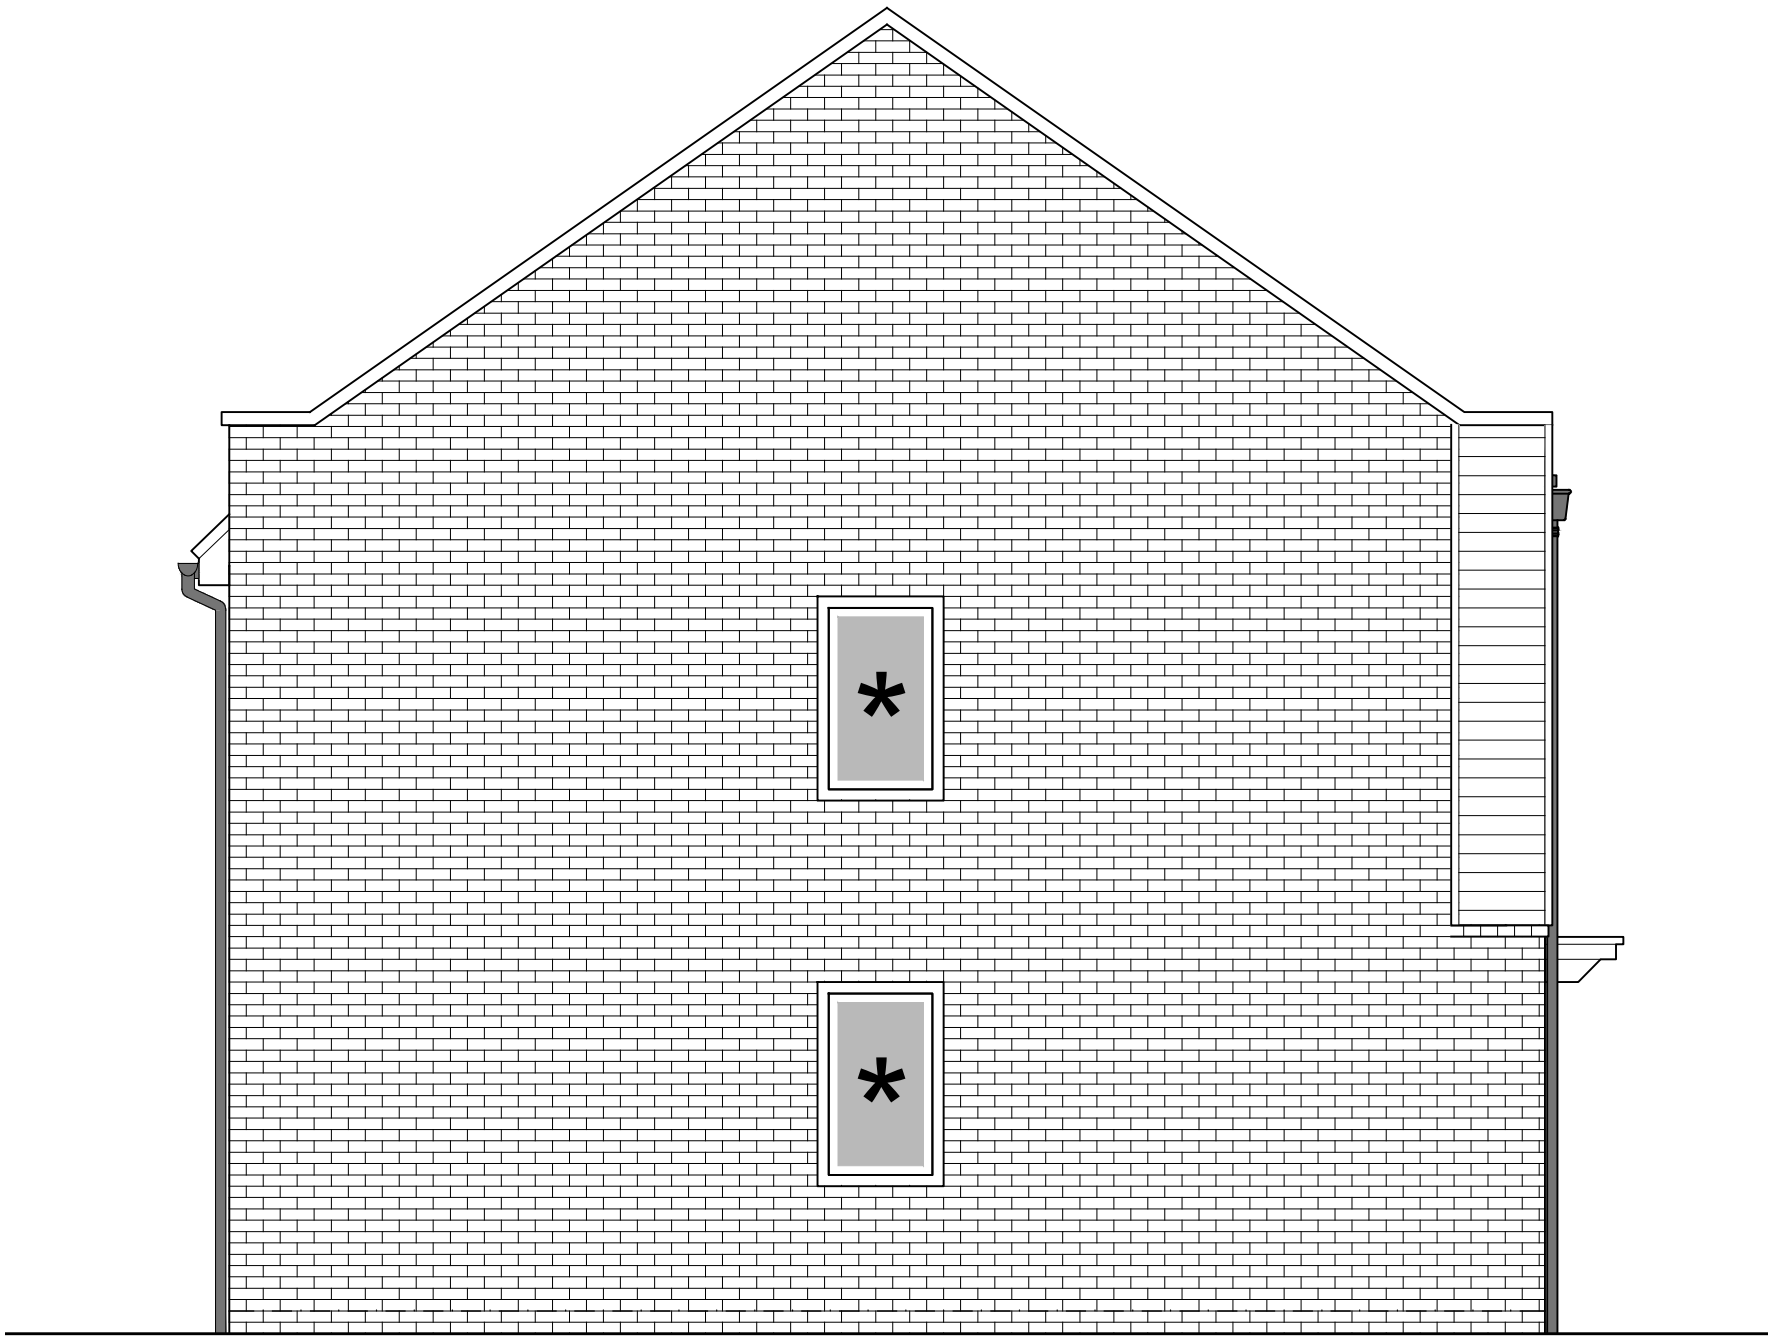


SIDE ELEVATION 1

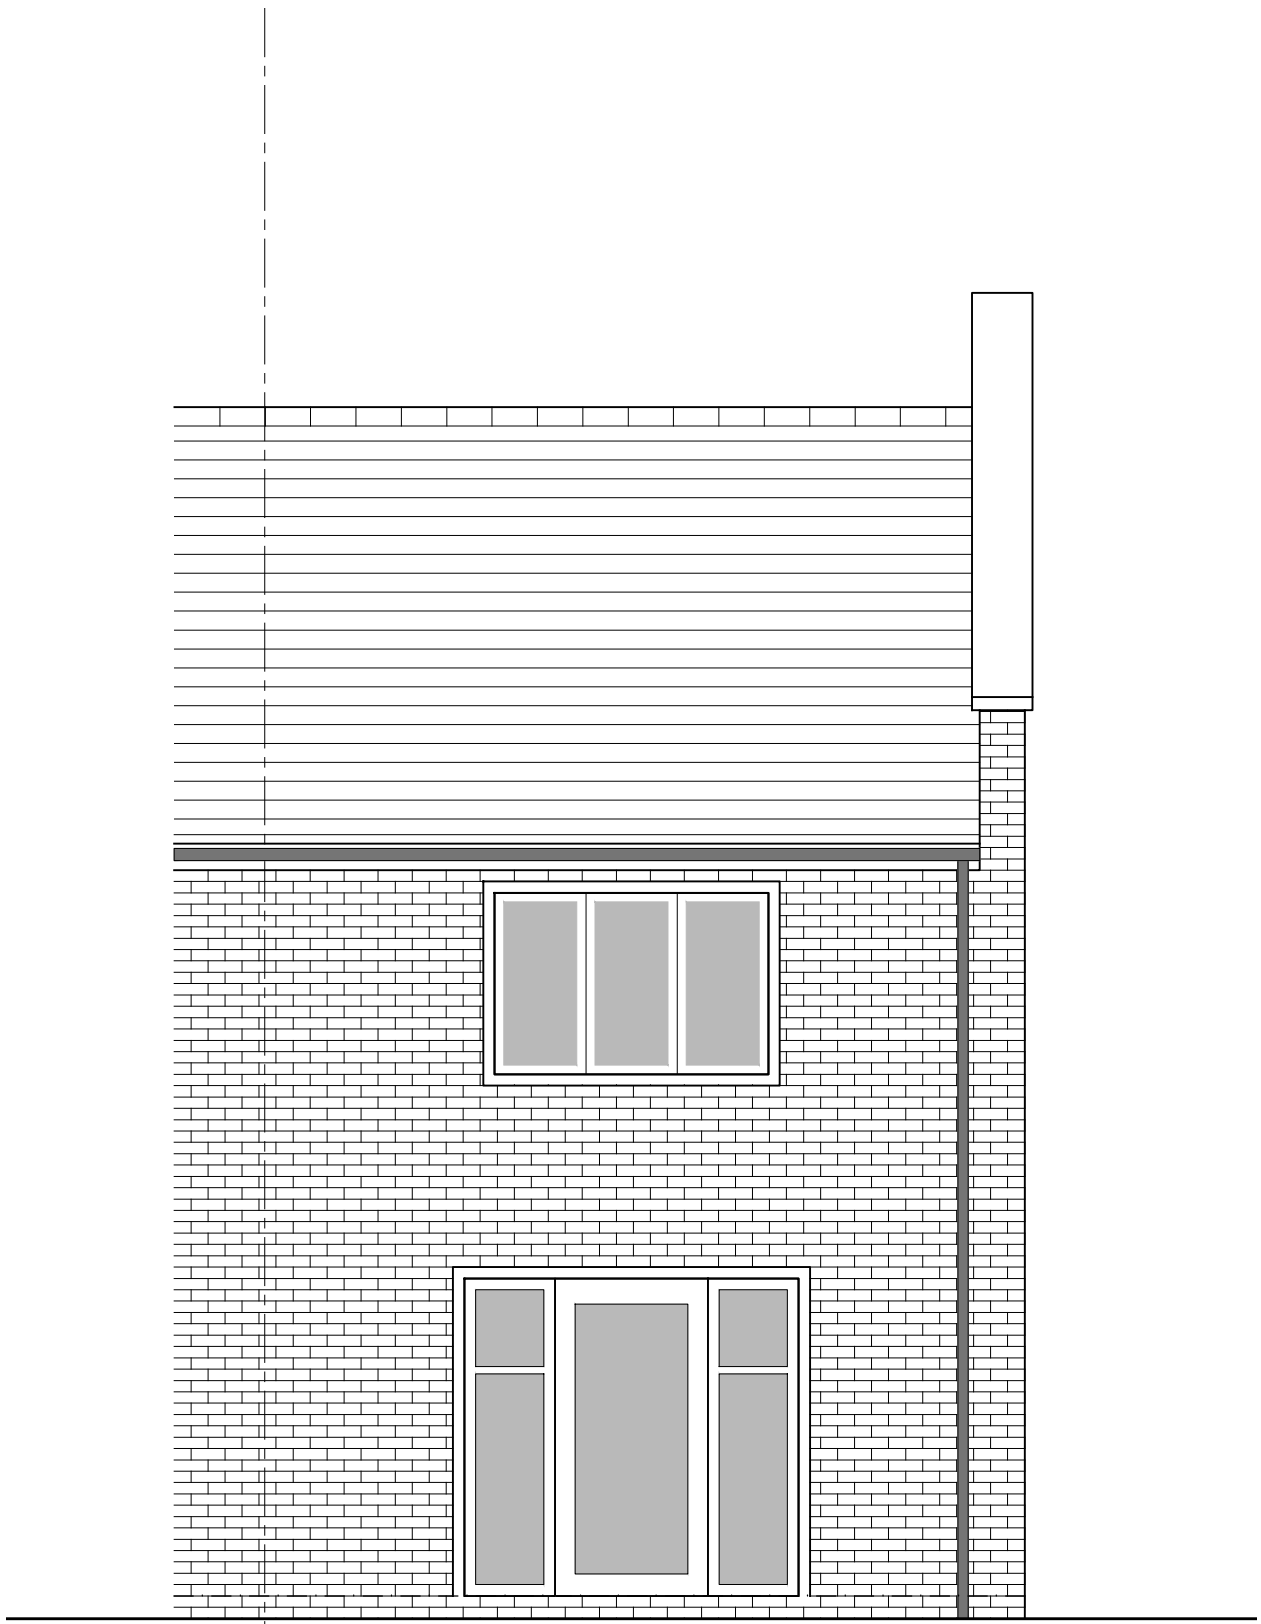


REAR ELEVATION

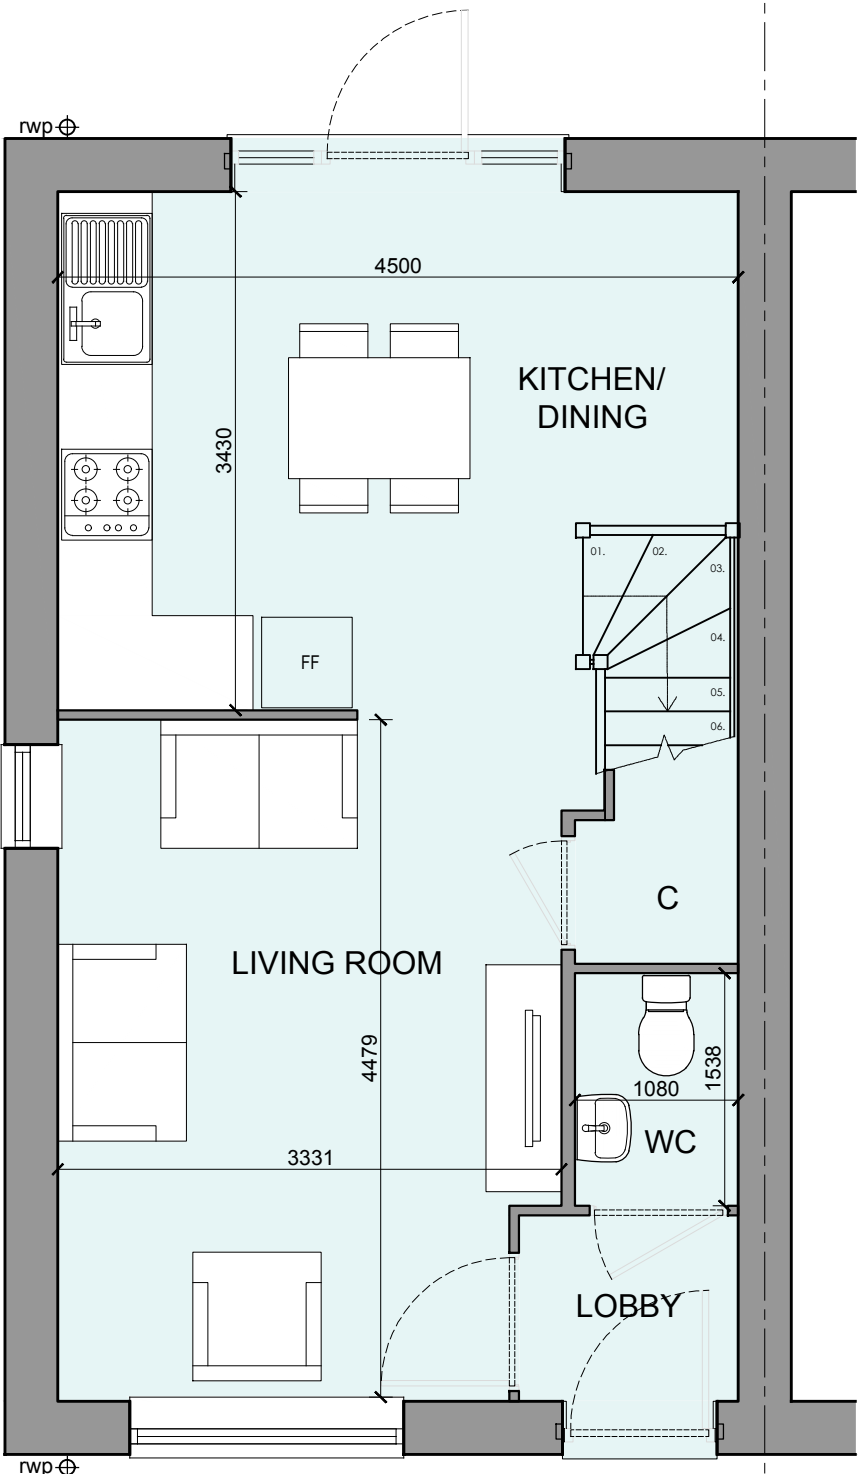

GROUND FLOOR PLAN

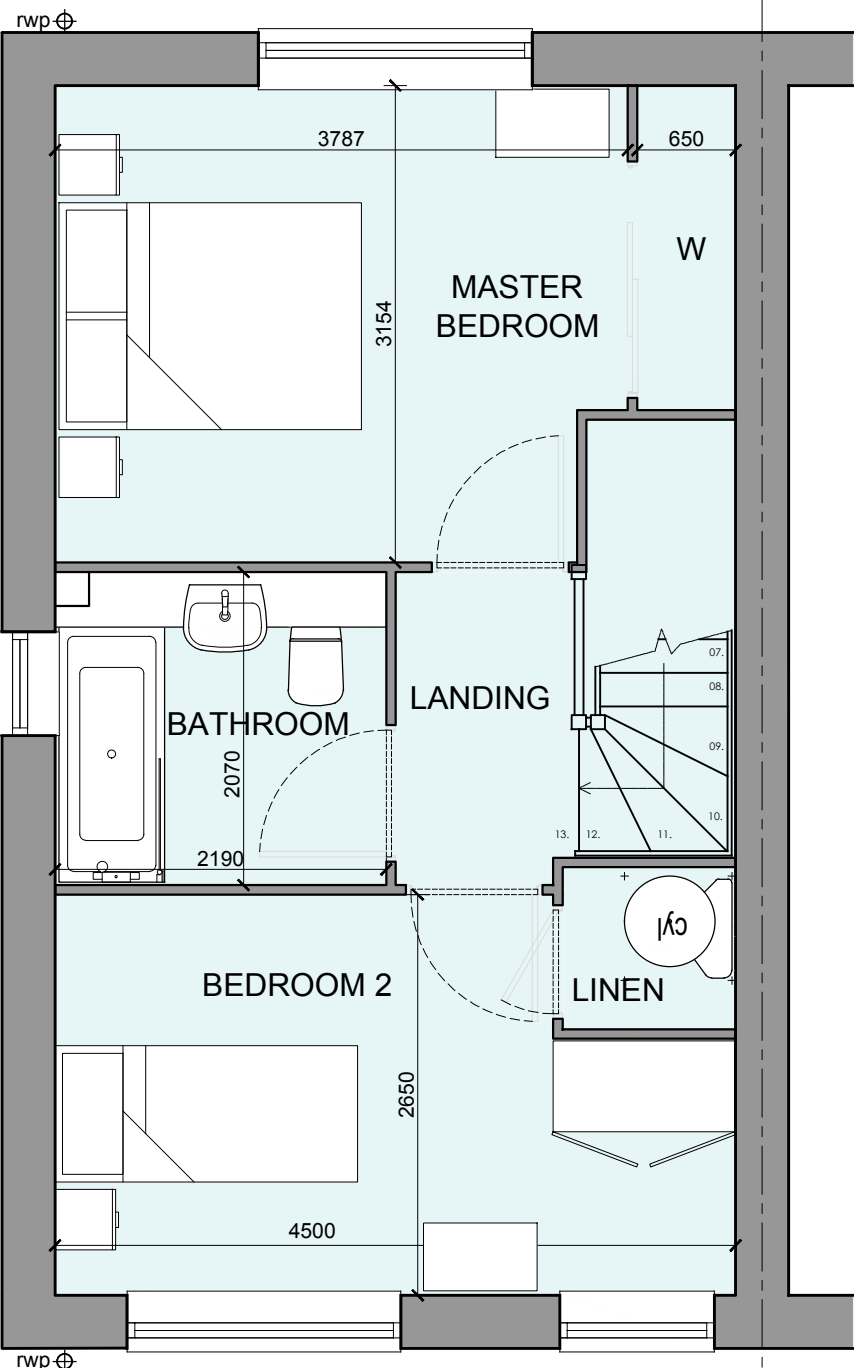

FIRST FLOOR PLAN

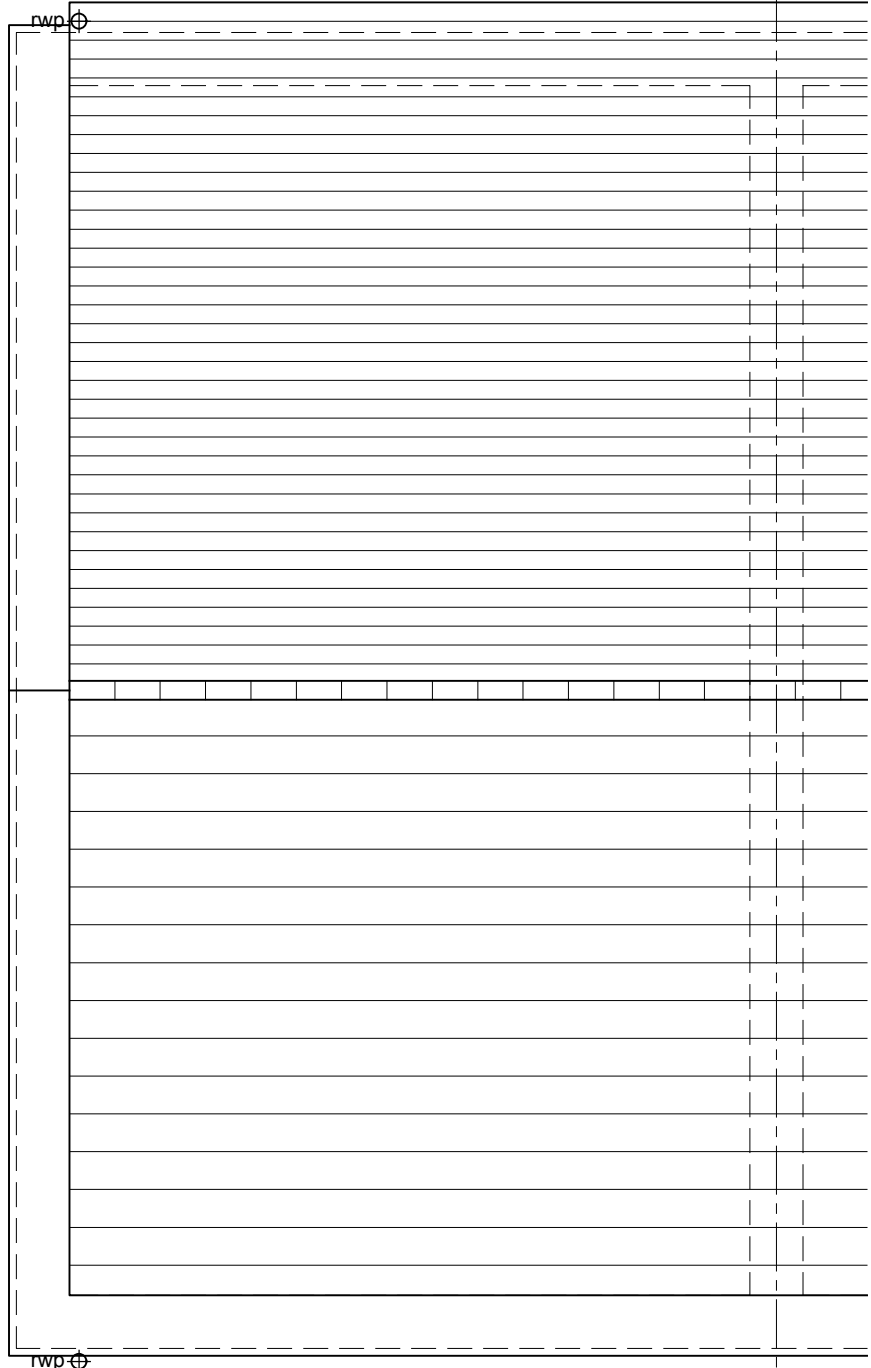

ROOF PLAN

HOUSETYPE VARIATIONS			
PLOT NUMBERS:	AS DRAWN	-	300
	HANDED	-	299
MATERIALS:	WALLS	-	BRICK
	WALLS (TREATMENT)	-	BRICK
	FENESTRATION	-	UPVC
	OBSOLETE WINDOWS	-	BATHROOMS
	EXTERNAL DOORS	-	UPVC
	OBSOLETE DOORS	-	N/A
	ROOF	-	TILE
	GUTTERING & DOWNPIPES	-	UPVC
	FASCIA & SOFFITS	-	UPVC
WINDOW OMISSION*:	PLOT(S)	-	300
AREA OF UNIT (GIA):	72.0sqm	775sqft	
B. REGS PART M:	M4(2)		
NDSS COMPLIANT:	YES		
CHARACTER AREA:	PRIMARY STREET		



SCALE 1:50

Rev	Date	Amendment	Initials
Project: OFFICERS' MEADOW SHENFIELD			
Client: CROUDACE HOMES			
Drawing: HOUSE TYPE B2009M VARIANT 4 PLANS AND ELEVATIONS			
Drawing no:		Rev:	
22.1643.518		-	
Scale@A1:	1:50	Date:	AUG'23
Drawn:	CH	Checked:	SF

finc		Finc Architects Ltd	
61-63 New London Road Chelmsford Essex CM2 0ND		T: +44 (0)1245 933988	
W: www.fincarchitects.com		E: company@fincarchitects.com	

© Finc Architects Limited holds the copyright to all the information contained within this document and their written consent must be obtained before copying or using the data other than for the purpose it was originally supplied.

All dimensions and measurements to be checked on site.

Do not scale from this drawing. This drawing is to be printed in colour.

PLANNING