



OFFICERS' MEADOW, SHENFIELD

HOUSE TYPE B2013M VARIANT 1 - PLANS AND ELEVATIONS

HOUSETYPE VARIATIONS		
PLOT NUMBERS:	AS DRAWN	- 258
	HANDED	-
MATERIALS:	WALLS	- BRICK
	WALLS (TREATMENT)	- METAL CLAD
	FENESTRATION	- UPVC
	OBSOLETE WINDOWS	- BATHROOMS
	EXTERNAL DOORS	- UPVC
	OBSOLETE DOORS	- N/A
	ROOF	- TILE
	GUTTERING & DOWNPIPES	- UPVC
	FASCIA & SOFFITS	- UPVC
WINDOW OMISSION*:	PLOT(S)	- N/A
AREA OF UNIT (GIA):	80.4sqm	865sqft
B. REGS PART M:	M4(2)	
NDSS COMPLIANT:	YES	
CHARACTER AREA:	MEWS	

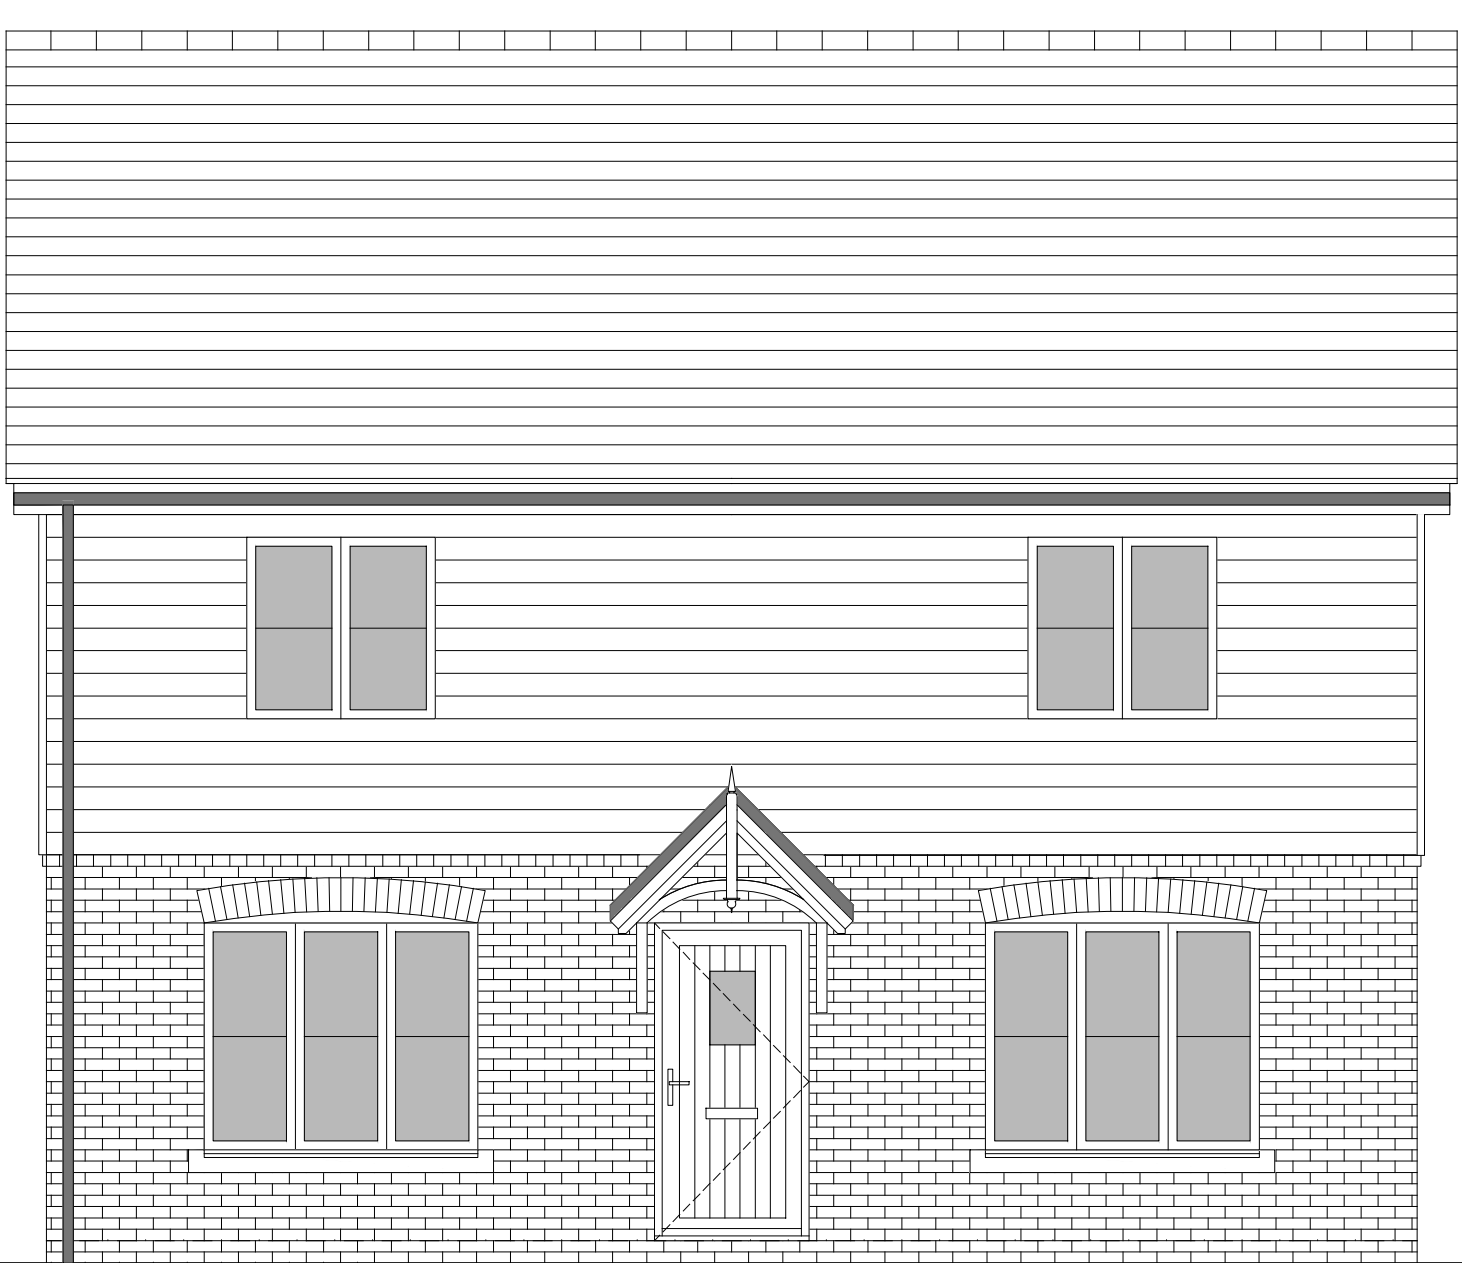


FRONT ELEVATION

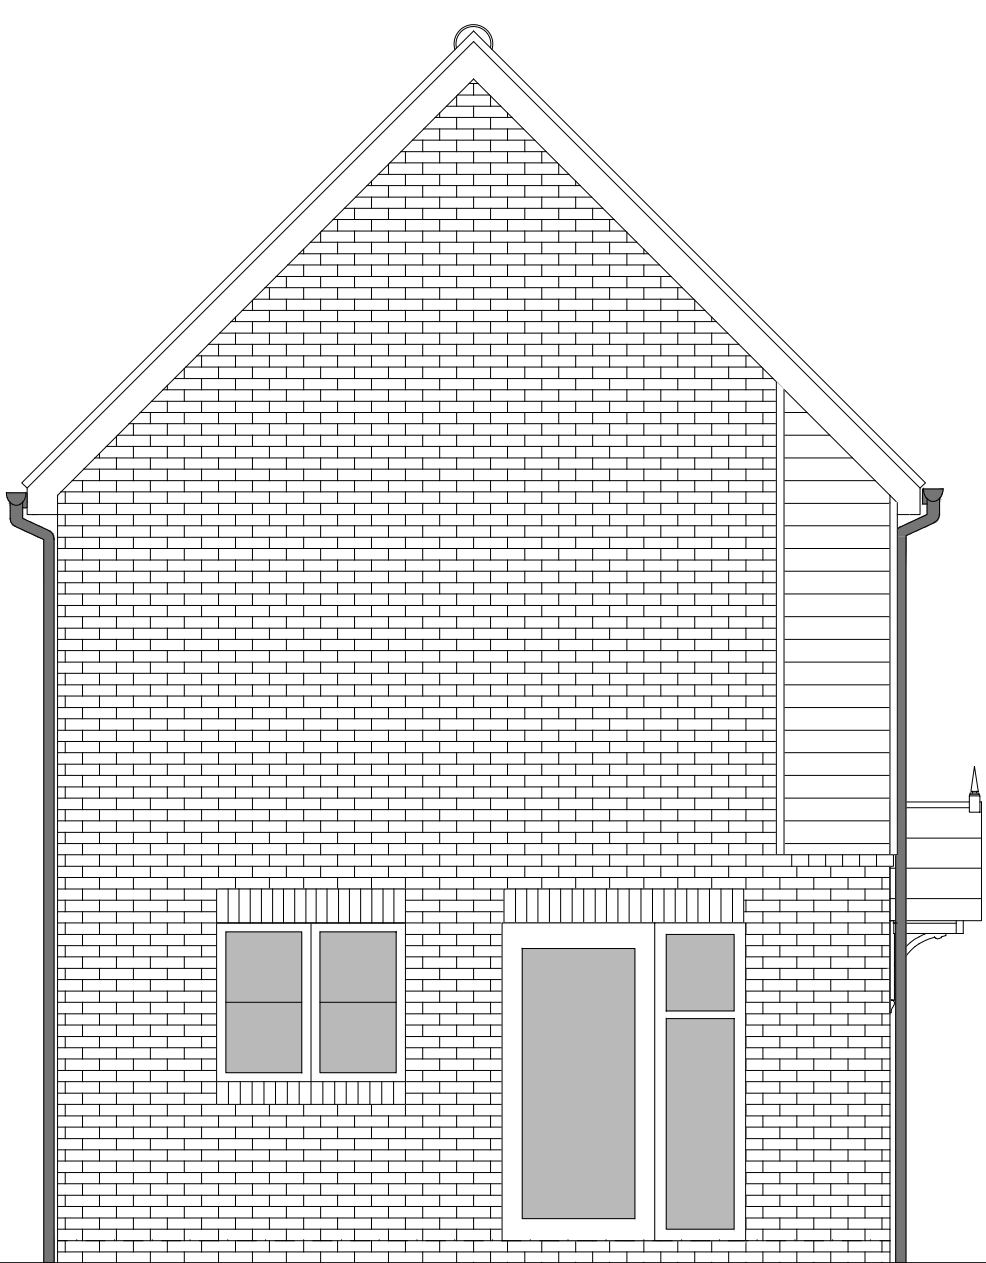


SIDE ELEVATION 1




SIDE ELEVATION 2

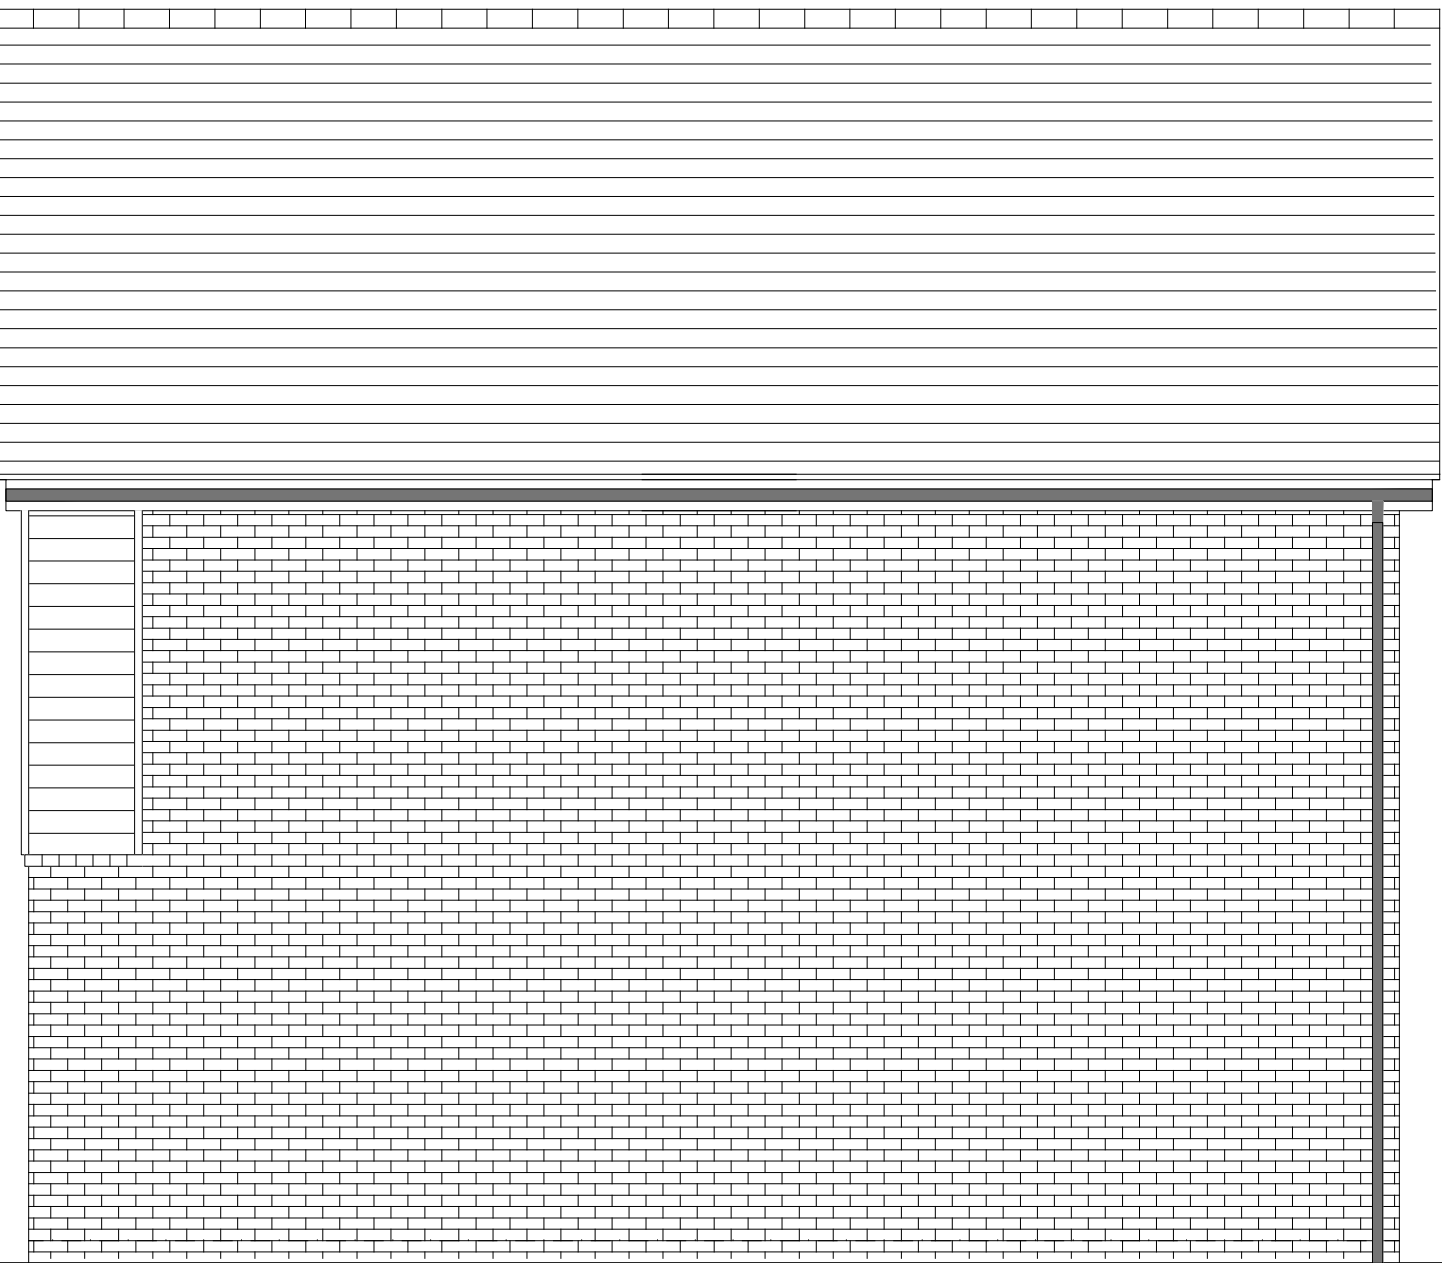


REAR ELEVATION

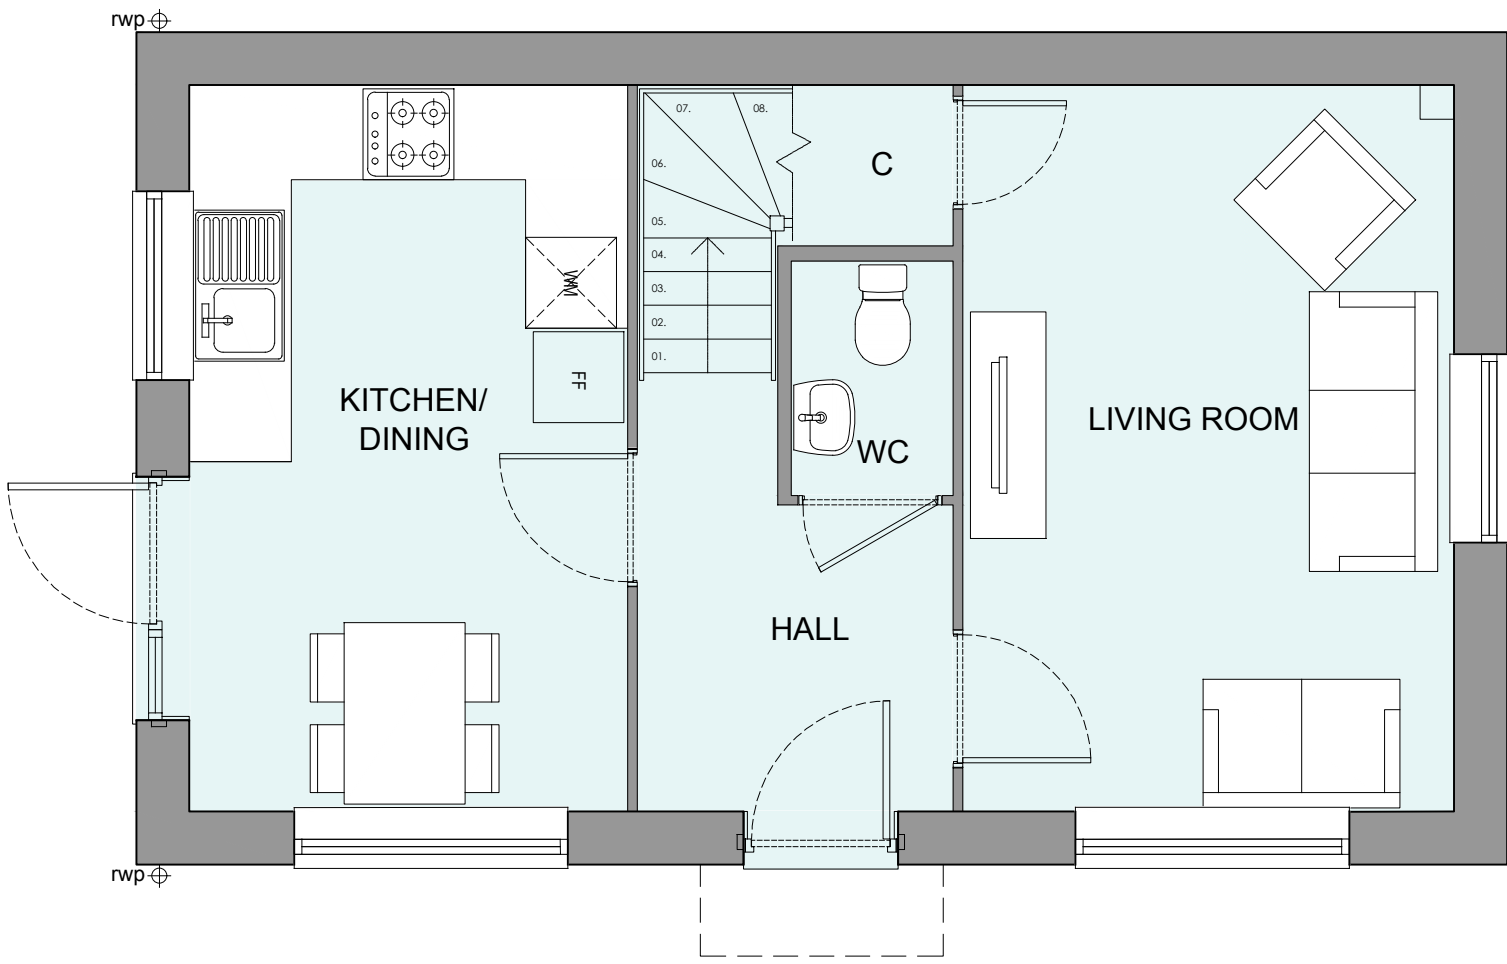

GROUND FLOOR PLAN

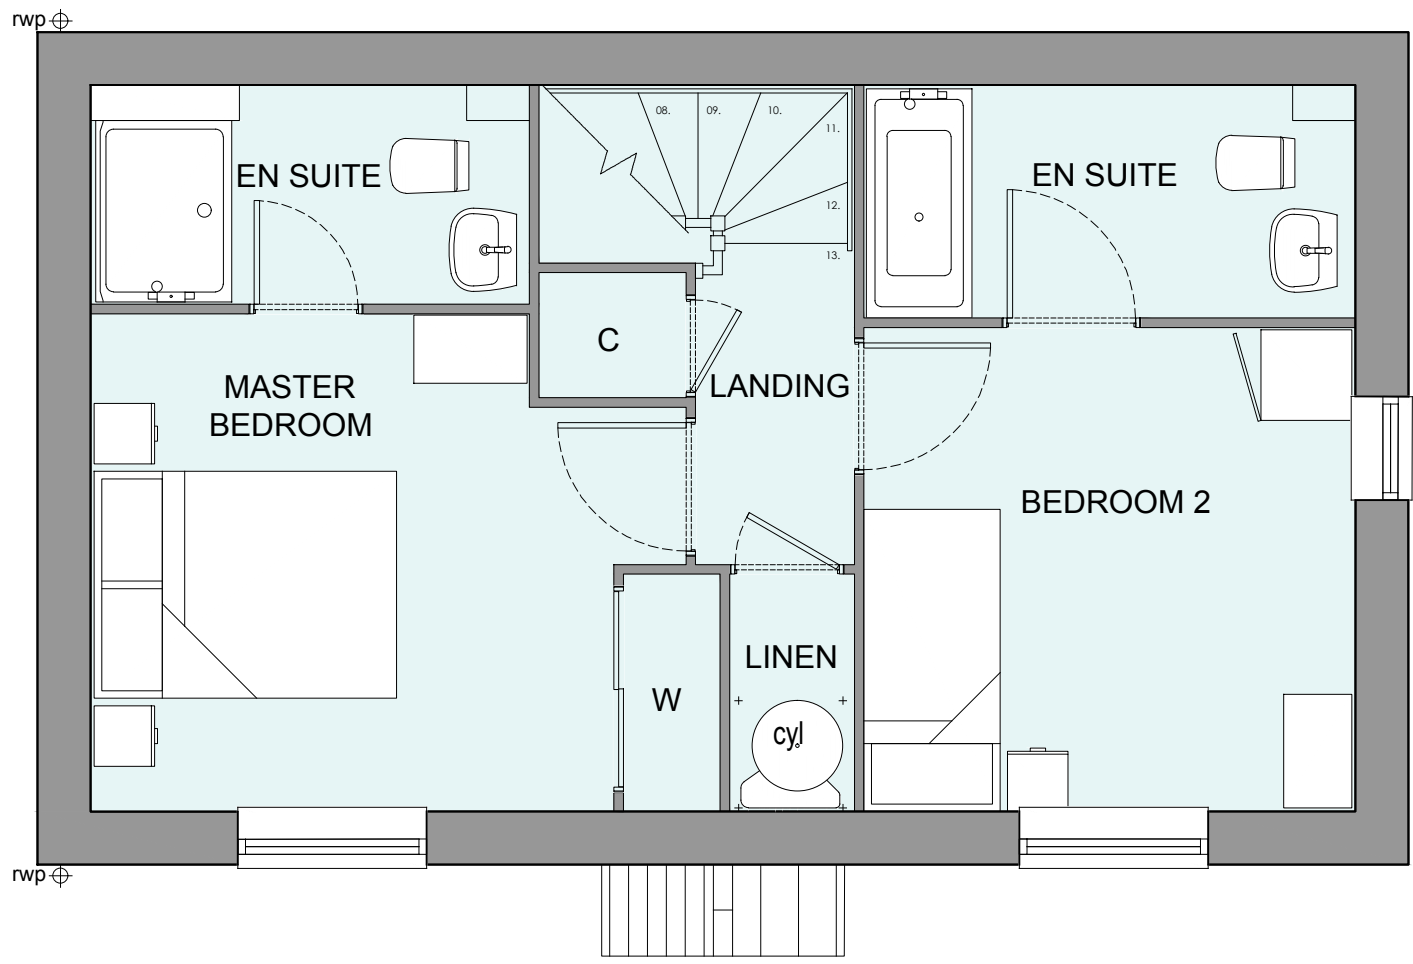

FIRST FLOOR PLAN

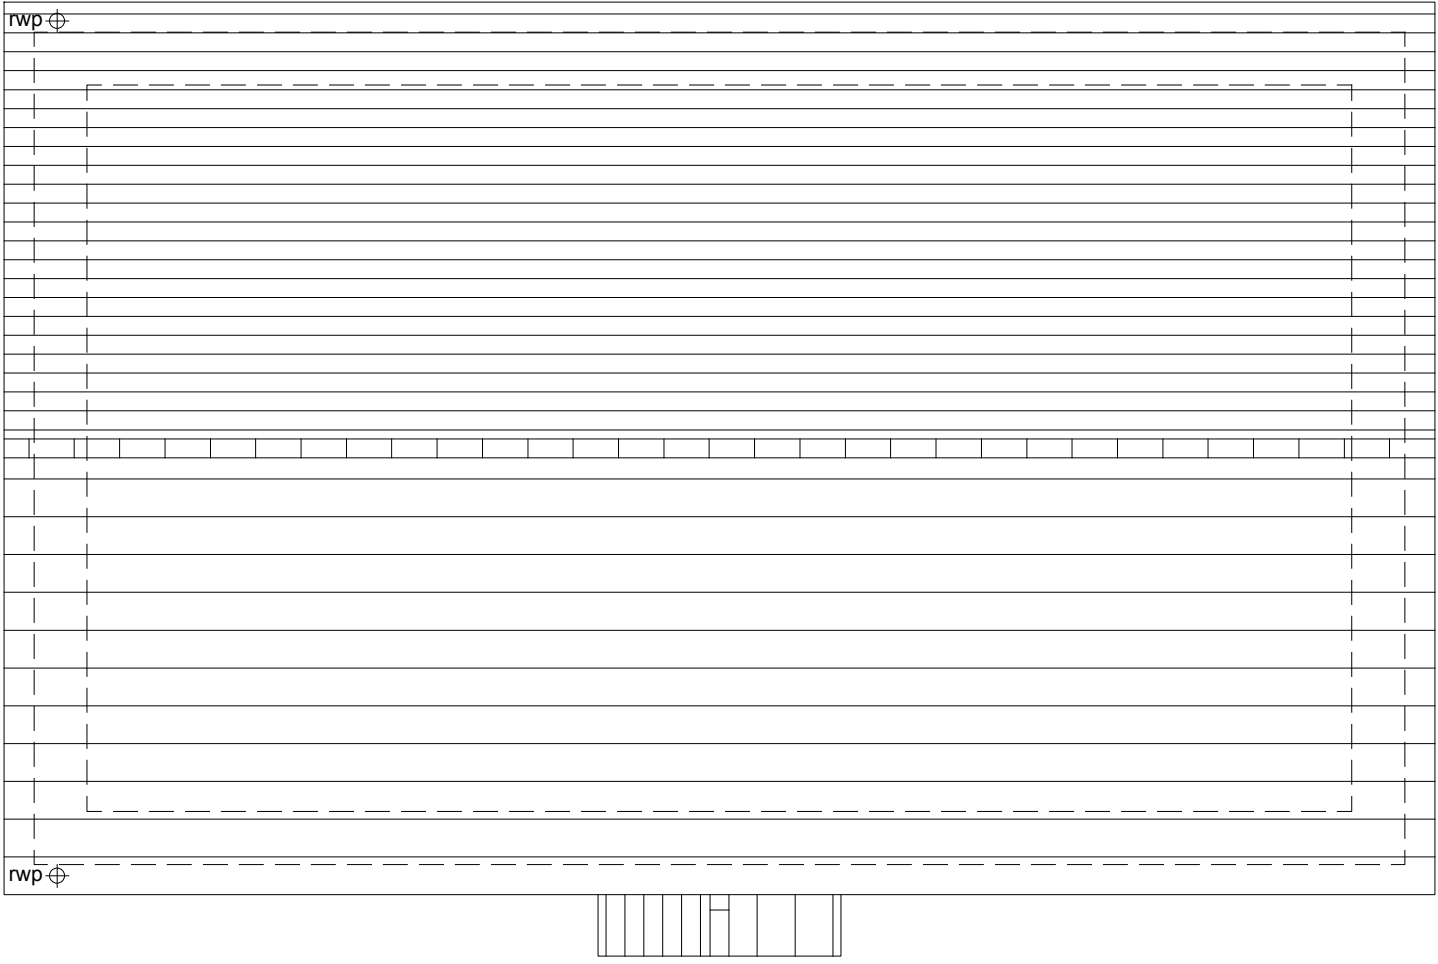

ROOF PLAN

B	09-02-24	Plans and Schedule updated	AL
A	29-08-23	Eaves, RWP amended	CH
Rev	Date	Amendment	Initials

Project:  
OFFICERS' MEADOW  
SHENFIELD

Client:  
CROUDACE HOMES

Drawing:  
HOUSE TYPE B2013M VARIANT 1  
PLANS AND ELEVATIONS

Drawing no:  
22.1643.520

Rev:  
B

Scale@A1: 1:50 Date: AUG'23 Drawn:LB,MF,CH Checked: YC

**finc** Architects Ltd  
61-63 New London Road | Chelmsford | Essex | CM2 0ND  
T: +44 (0)1245 933888  
W: www.fincarchitects.com  
E: company@fincarchitects.com

**Disclaimers:**  
© Finc Architects Limited holds the copyright to all the information contained within this document and their written consent must be obtained before copying or using the data other than for the purpose it was originally supplied.  
All dimensions and measurements to be checked on site.  
Do not scale from this drawing. This drawing is to be printed in colour.



SCALE 1:50

PLANNING