


OFFICERS' MEADOW, SHENFIELD  
HOUSE TYPE B3015M VARIANT 1 - PLANS AND ELEVATIONS


HOUSETYPE VARIATIONS		
PLOT NUMBERS:	AS DRAWN	- 224, 235, 236, 244, 245
	HANDED	-
MATERIALS:	WALLS	- BRICK
	WALLS (TREATMENT)	- METAL CLAD
	FENESTRATION	- UPVC
	OBSURE WINDOWS	- BATHROOM & ENSUITE
	EXTERNAL DOORS	- UPVC
	OBSURE DOORS	- SIDE ACCESS
	ROOF	- TILE
	GUTTERING & DOWNPIPES	- UPVC
	FASCIA & SOFFITS	- UPVC
WINDOW OMISSION*:	PLOT(S)	- N/A
AREA OF UNIT (GIA):	94.4sqm	1016sqft
B. REGS PART M:	M4(2)	
NDSS COMPLIANT:	YES	
CHARACTER AREA:	MEWS	



FRONT ELEVATION

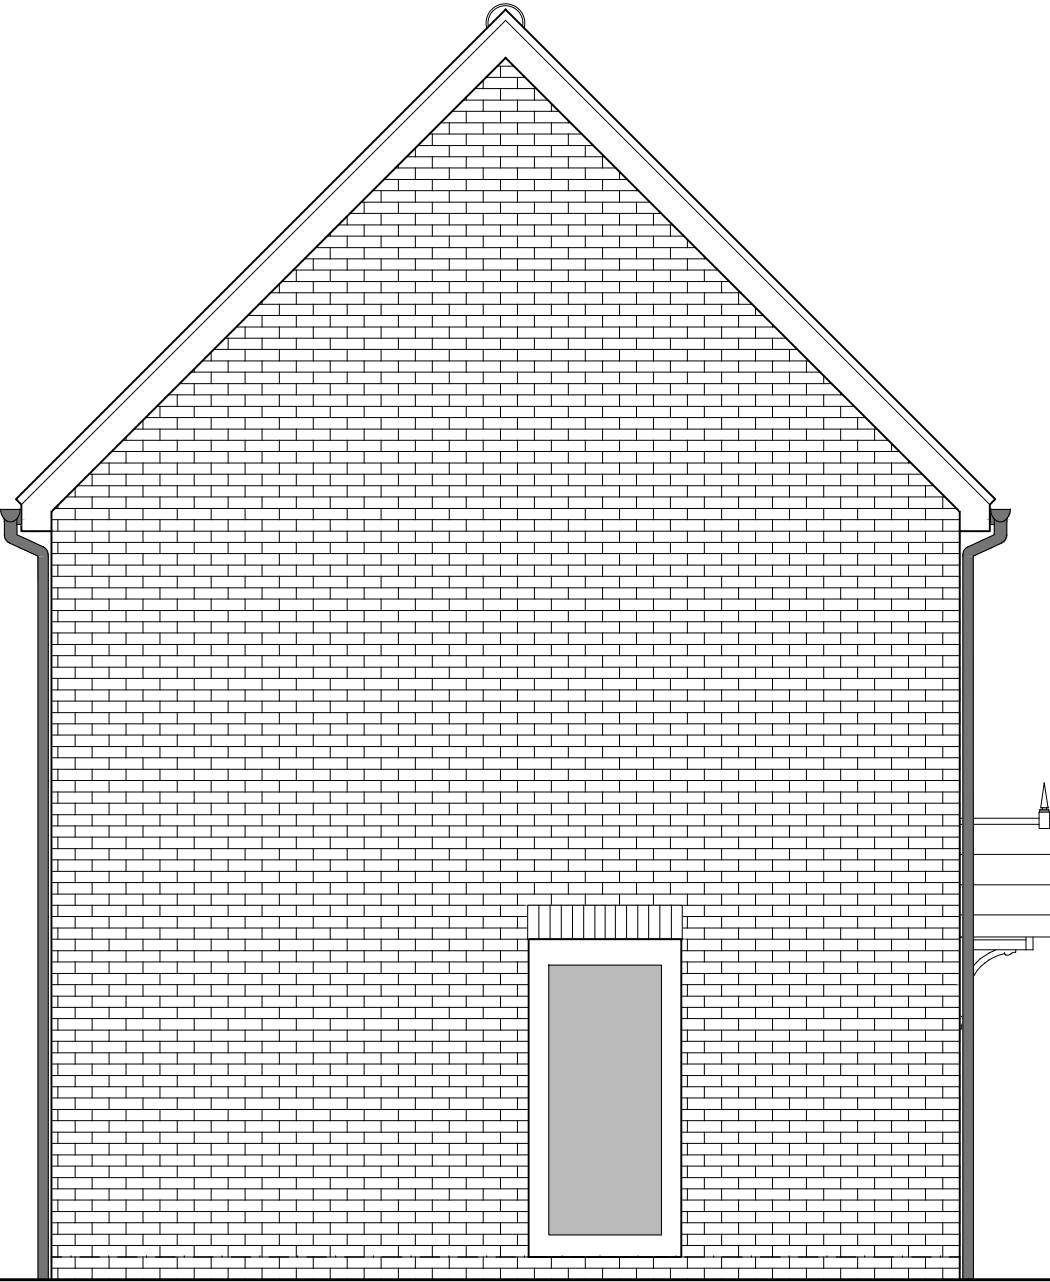


SIDE ELEVATION 1

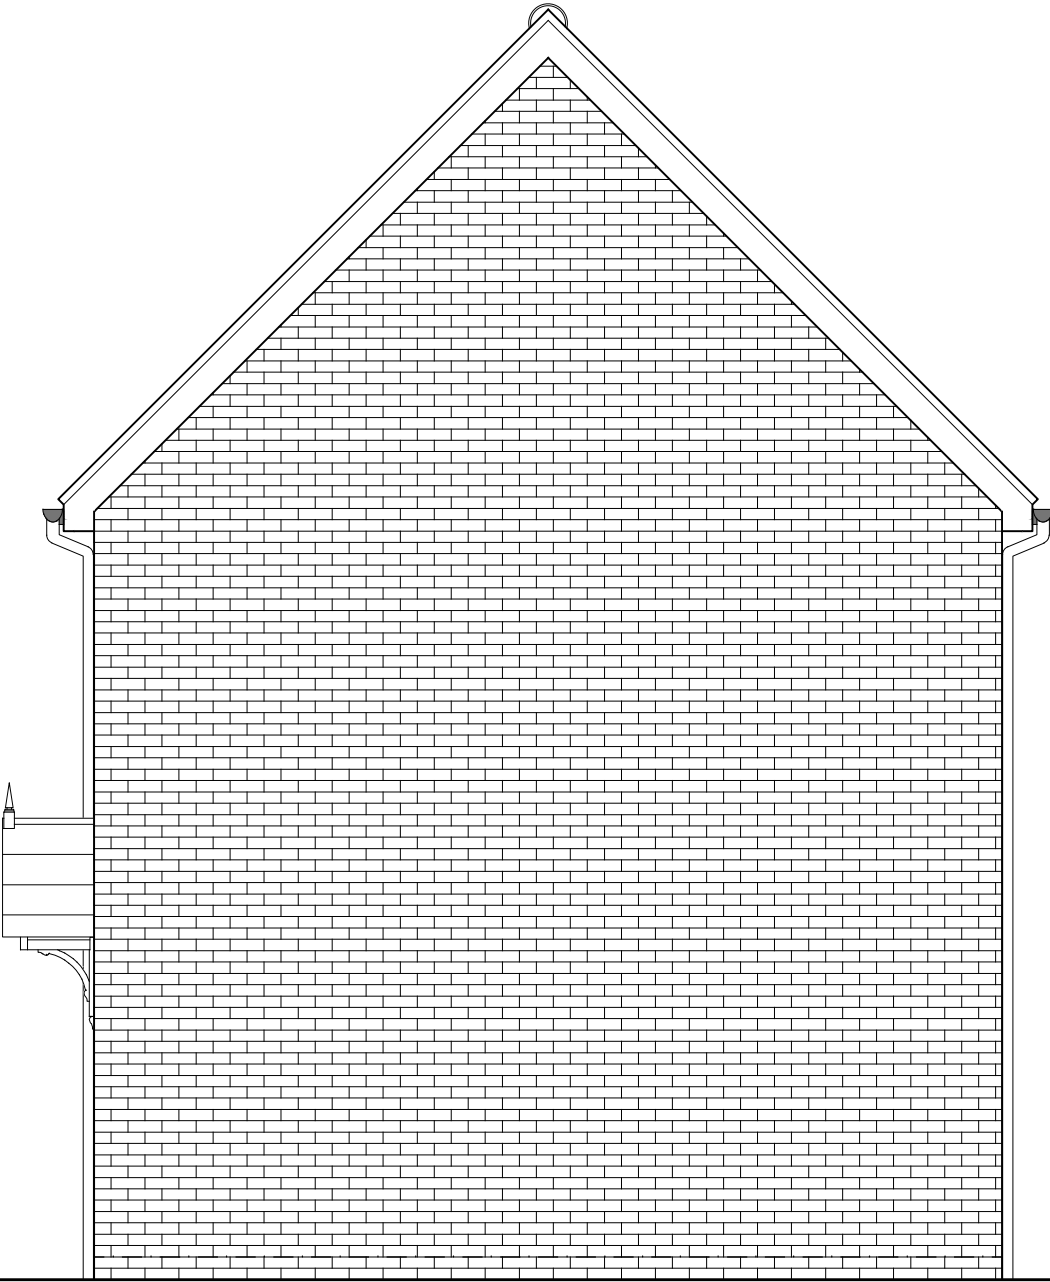


SIDE ELEVATION 2




REAR ELEVATION

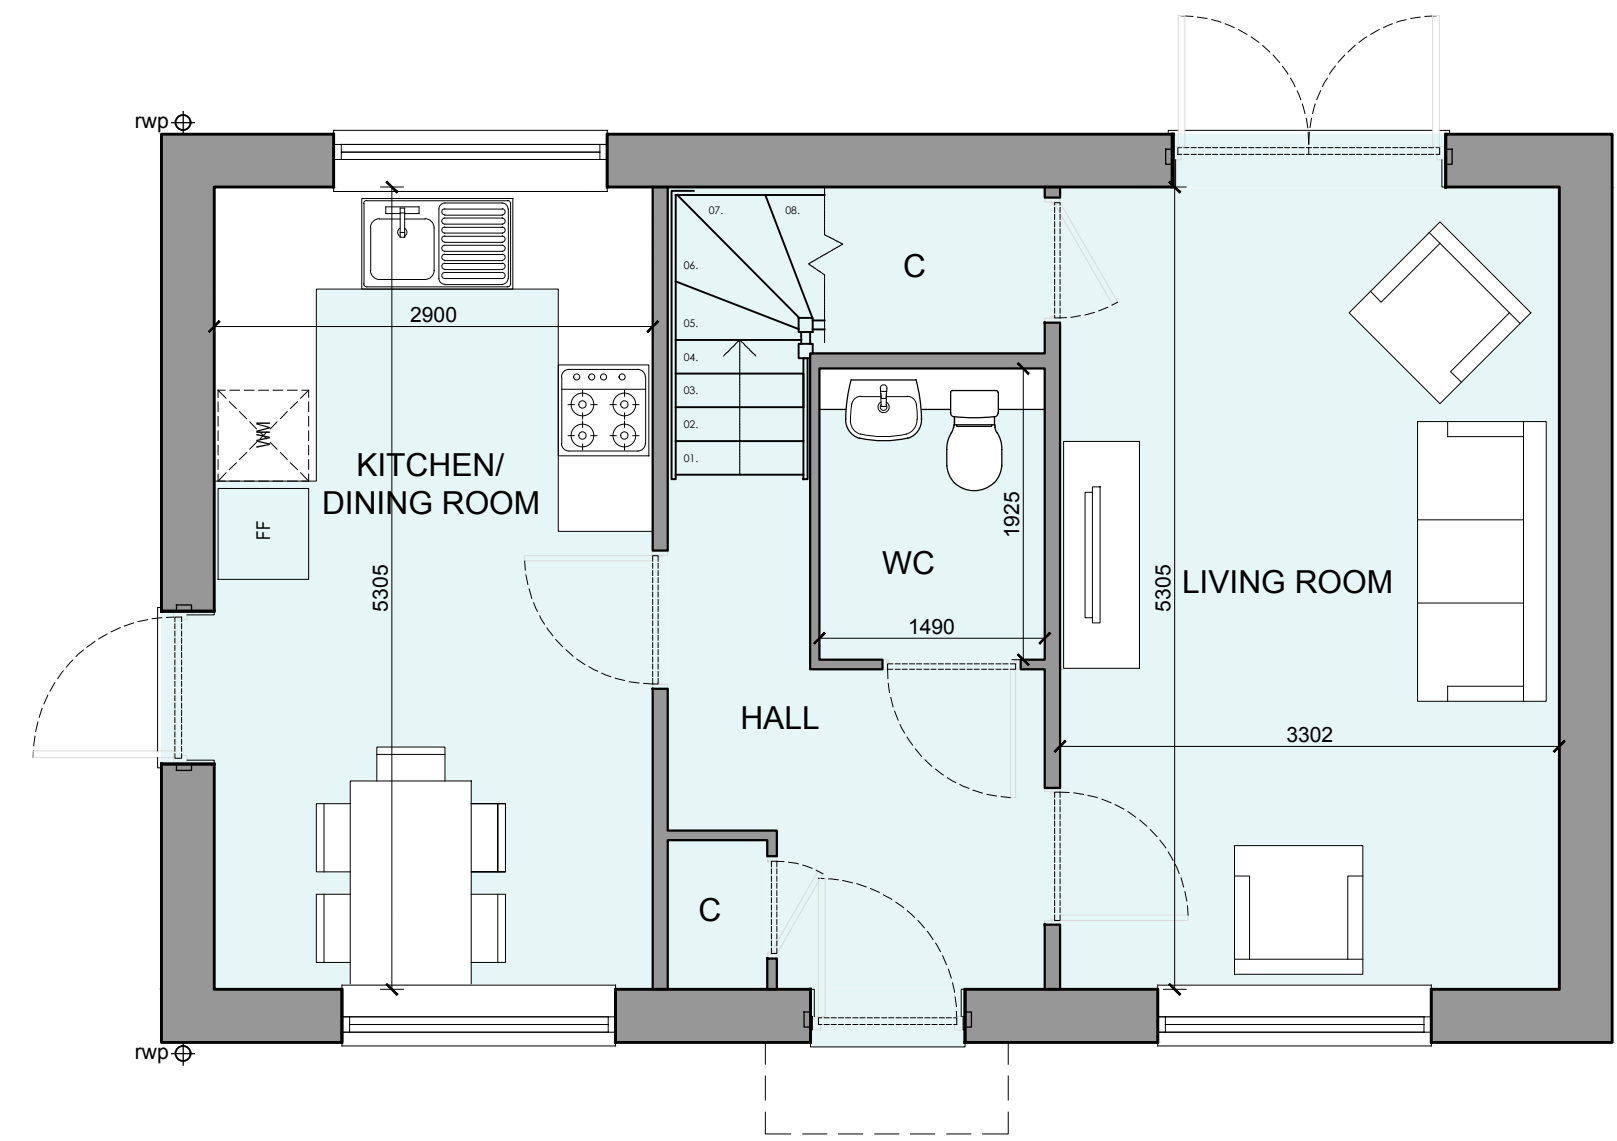

GROUND FLOOR PLAN

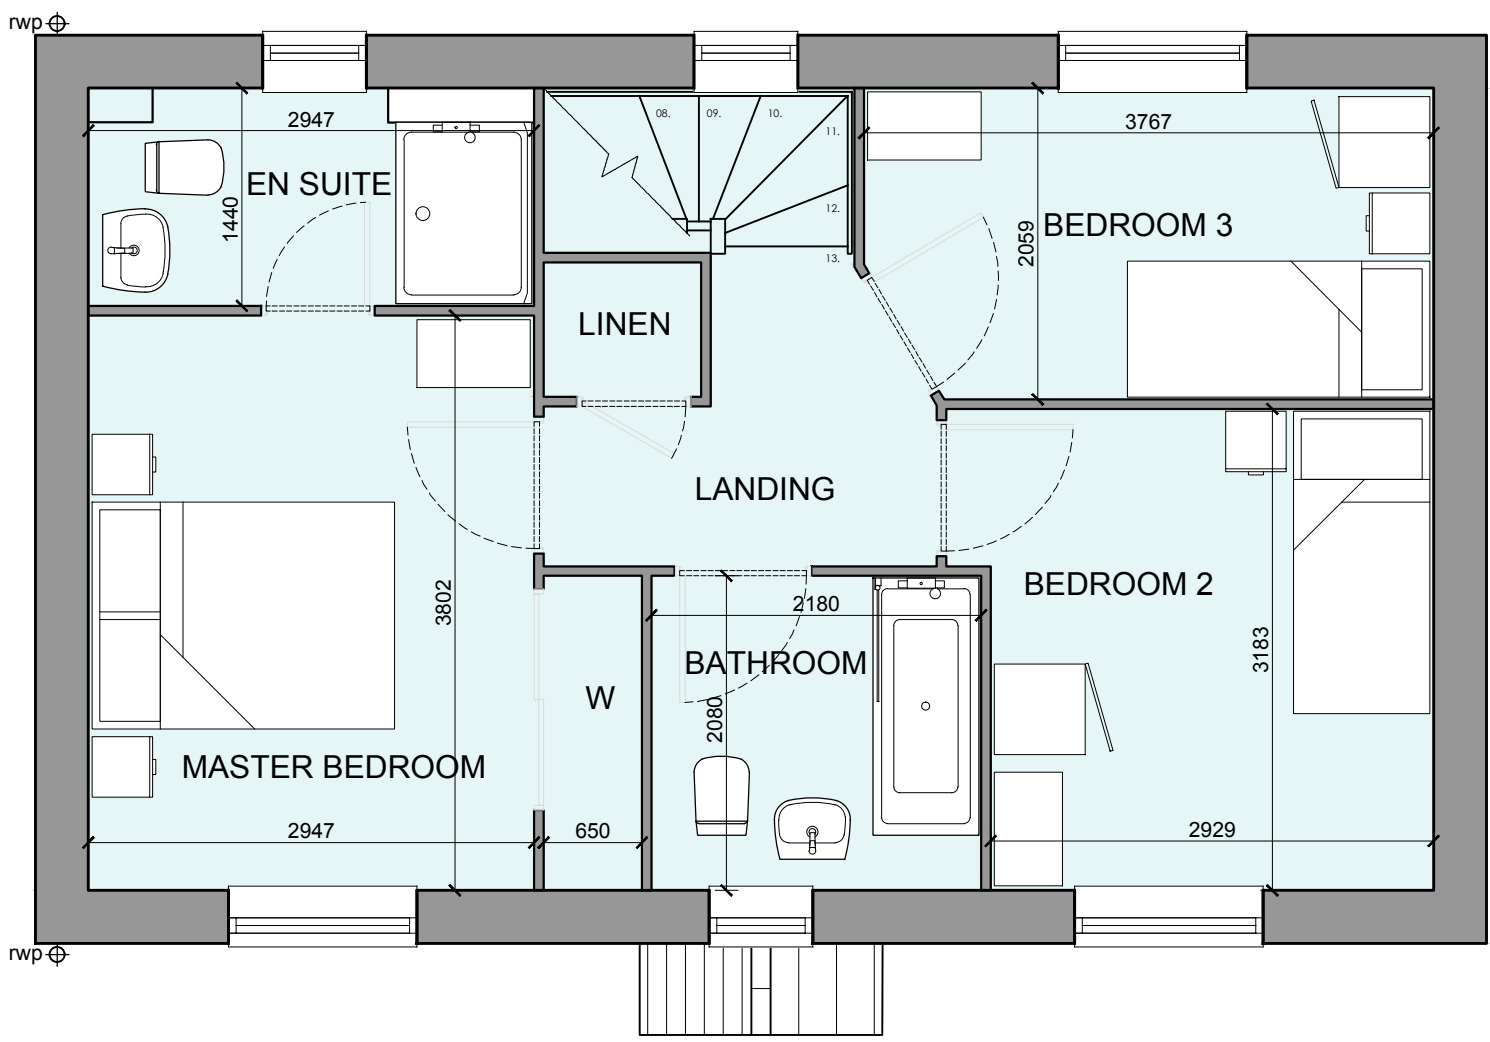

FIRST FLOOR PLAN

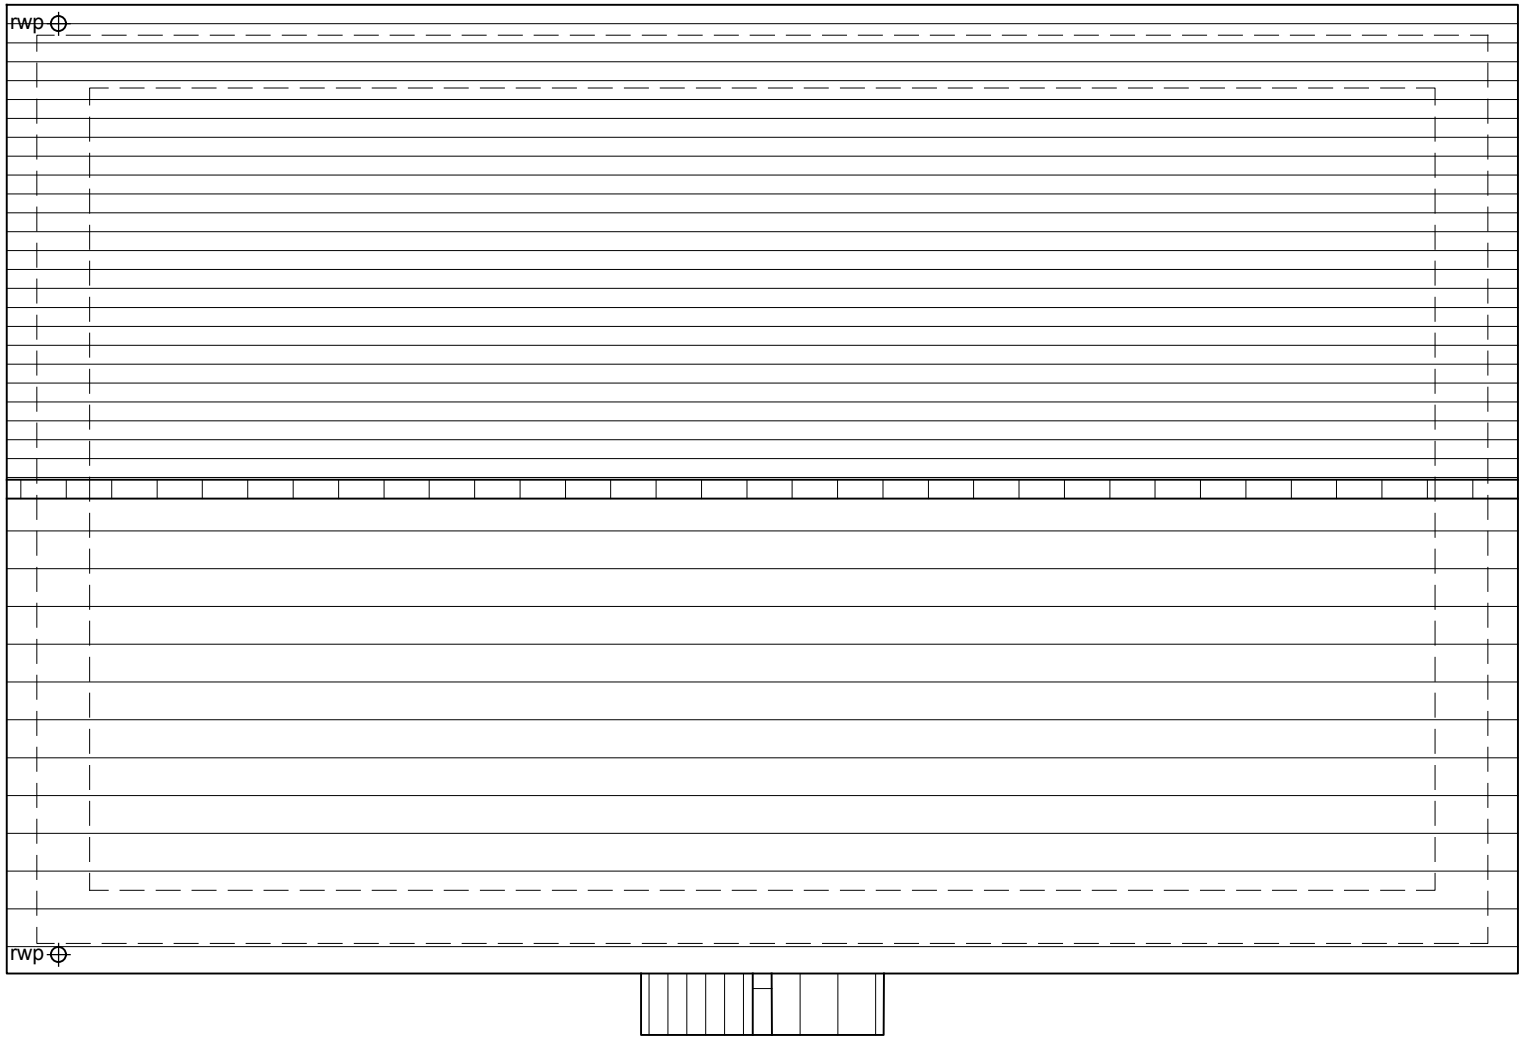

ROOF PLAN



C	24-04-24	Plot Numbers Updated	AL
B	09-02-24	Plans and Schedule updated	AL
A	29-08-23	Eaves, RWP amended	CH
Rev	Date	Amendment	Initials
Project:			
OFFICERS' MEADOW			
SHENFIELD			
Client:			
CROUDACE HOMES			
Drawing:			
HOUSE TYPE B3015M VARIANT 1			
PLANS AND ELEVATIONS			
Drawing no:			
22.1643.525			
Rev:			
C			
Scale@A1: 1:50			
Date:	AUG'23	Drawn:LB,MF,CH	Checked: YC

**finc** Architects Ltd  
61-63 New London Road | Chelmsford | Essex | CM2 0ND  
T: +44 (0)1245 933988  
W: www.fincarchitects.com  
E: company@fincarchitects.com

**Disclosures:**  
© Finc Architects Limited holds the copyright to all the information contained within this document and their written consent must be obtained before copying or using the data other than for the purpose it was originally supplied.  
All dimensions and measurements to be checked on site.  
Do not scale from this drawing. This drawing is to be printed in colour.

PLANNING