


OFFICERS' MEADOW, SHENFIELD
HOUSE TYPE B3015M VARIANT 3 - PLANS AND ELEVATIONS


HOUSETYPE VARIATIONS		
PLOT NUMBERS:	AS DRAWN	- 332
	HANDED	- 330
MATERIALS:	WALLS	- BRICK
	WALLS (TREATMENT)	- TIMBER BOARDING
	FENESTRATION	- UPVC
	OBSOLETE WINDOWS	- BATHROOM & ENSUITE
	EXTERNAL DOORS	- UPVC
	OBSOLETE DOORS	- SIDE ACCESS
	ROOF	- TILE
WINDOW OMISSION*:	PLOT(S)	- N/A
	AREA OF UNIT (GIA):	94.4sqm 1016sqft
B. REGS PART M:	M4(2)	
NDSS COMPLIANT:	YES	
CHARACTER AREA:	GREEN EDGE	




FRONT ELEVATION

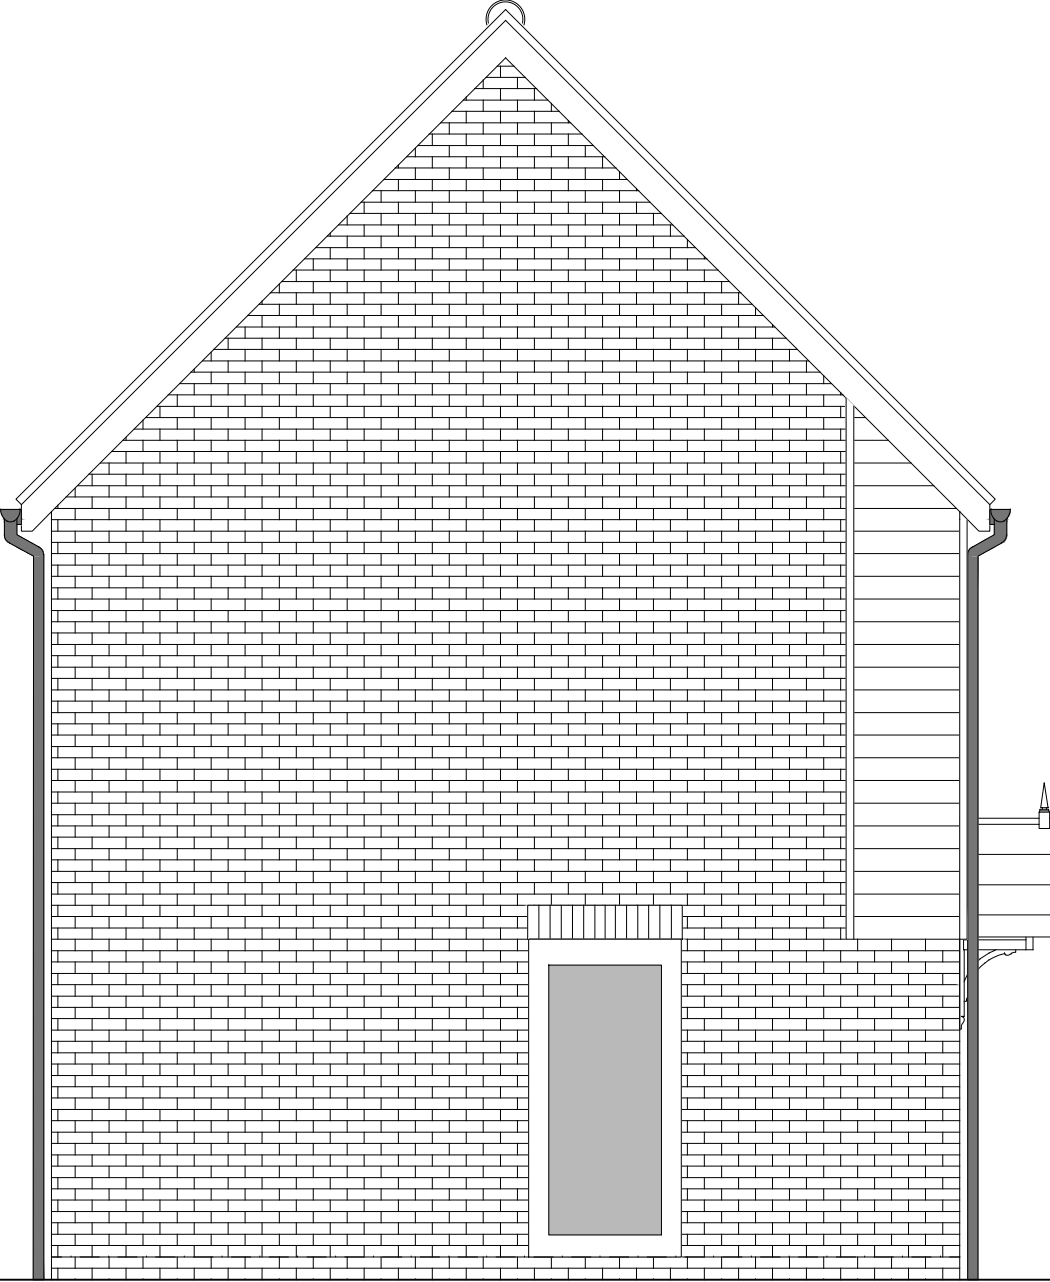


SIDE ELEVATION 1

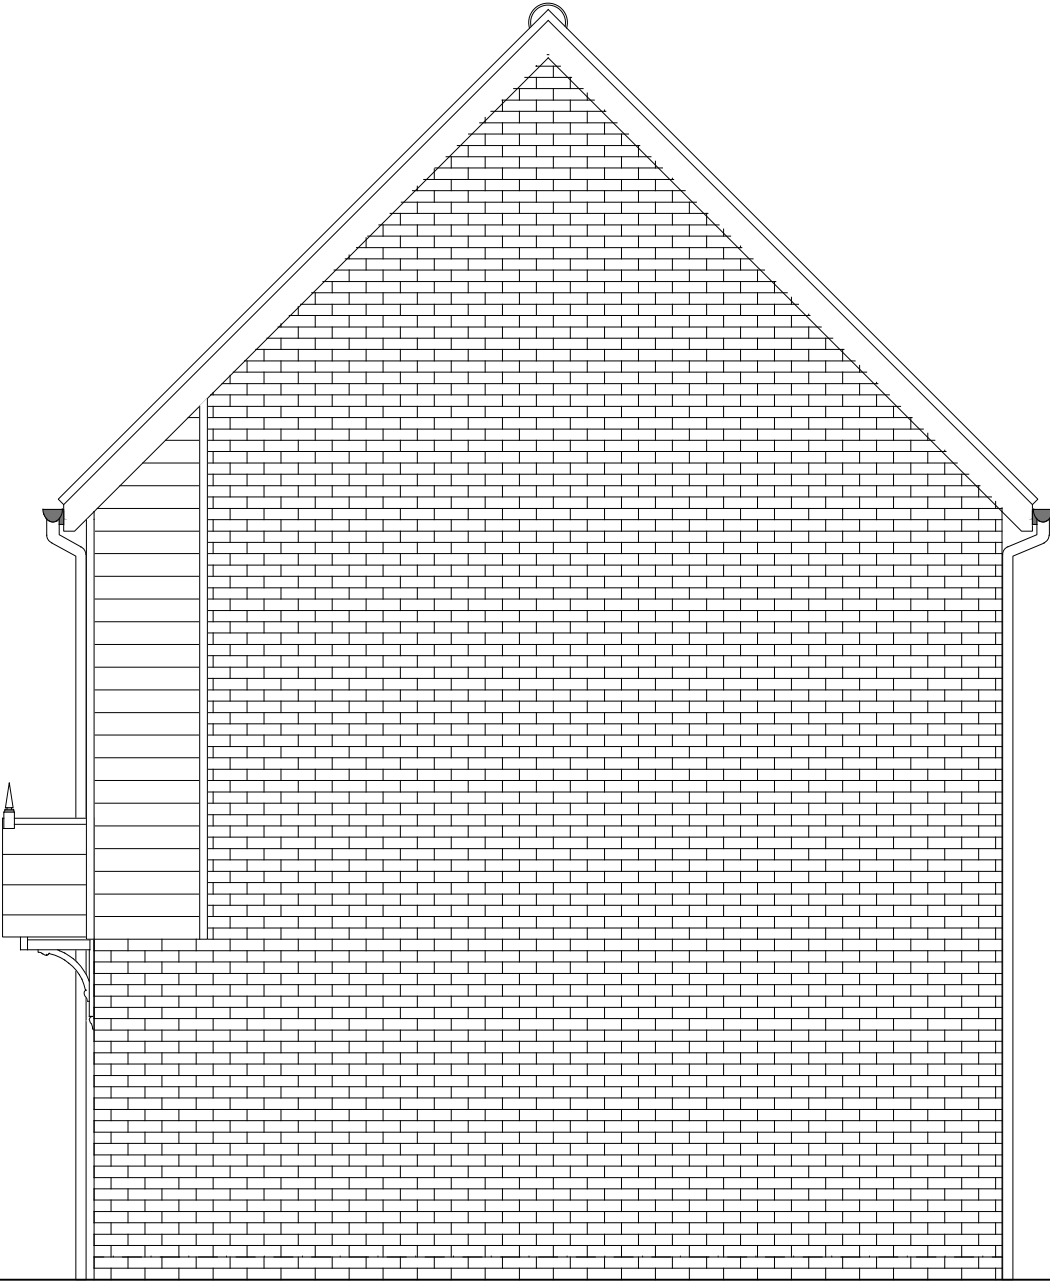


SIDE ELEVATION 2

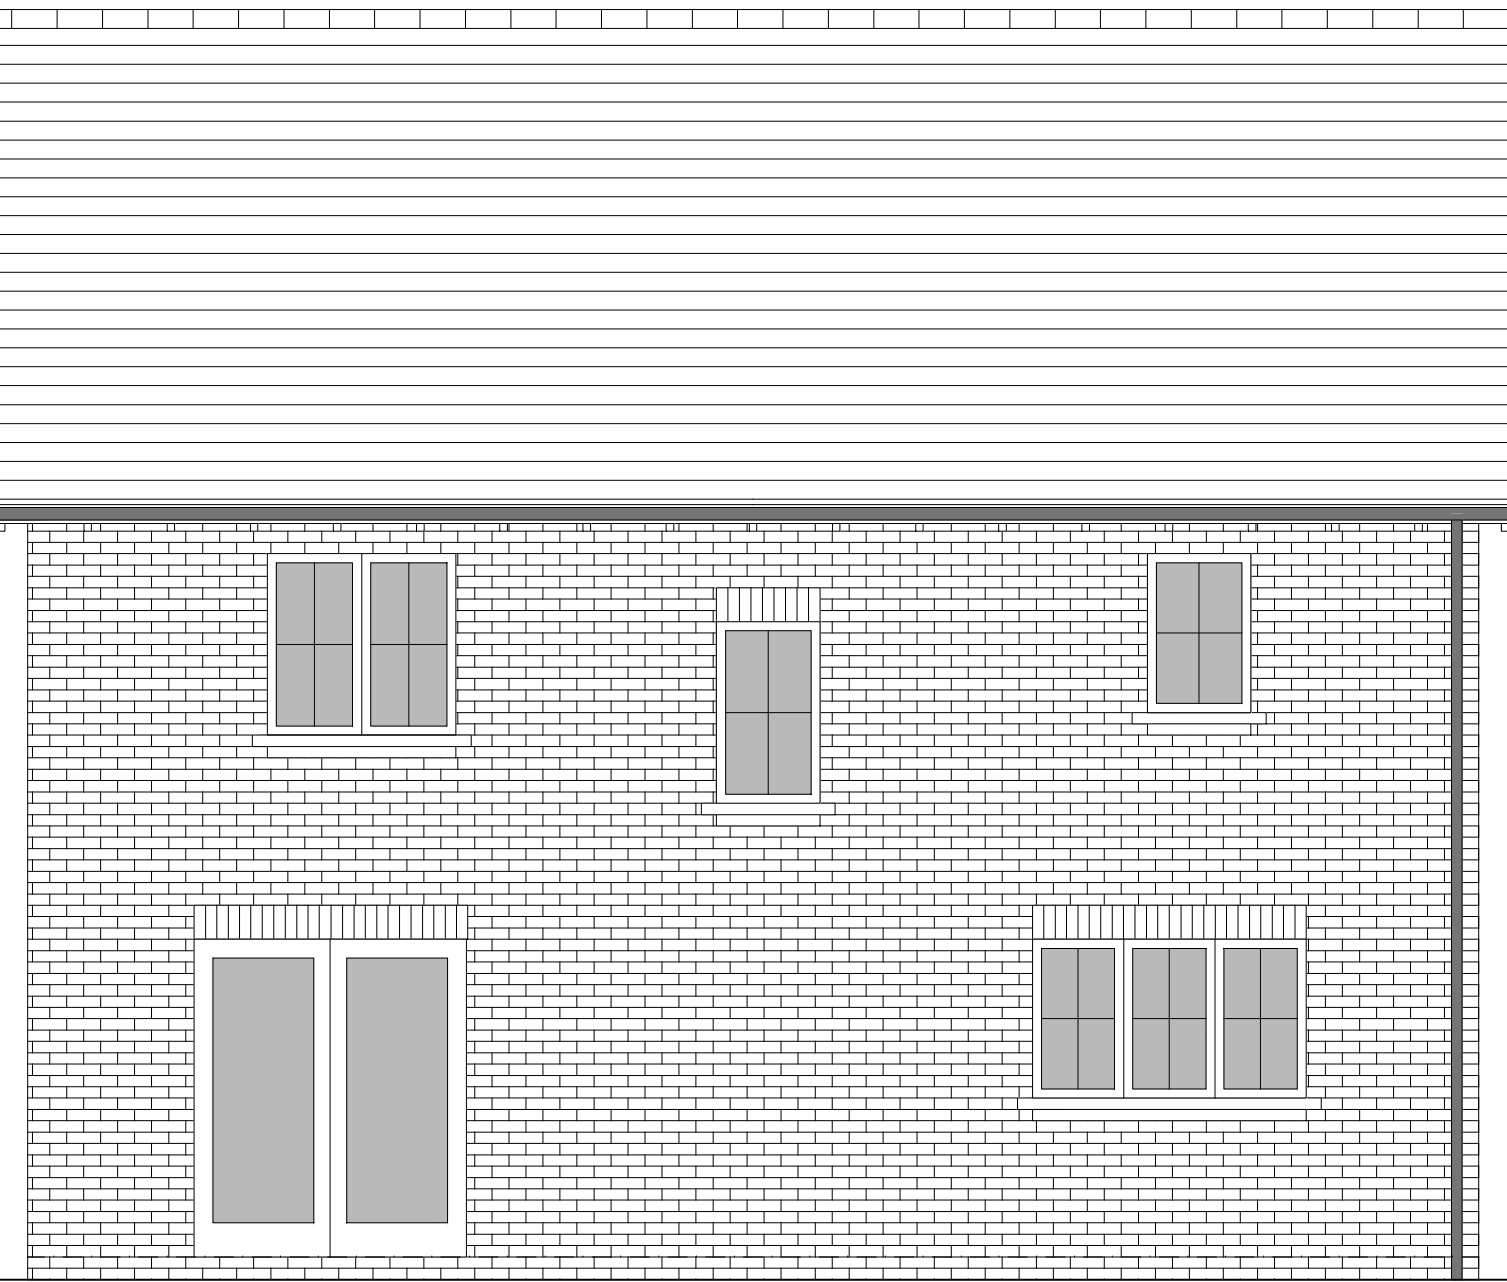


REAR ELEVATION

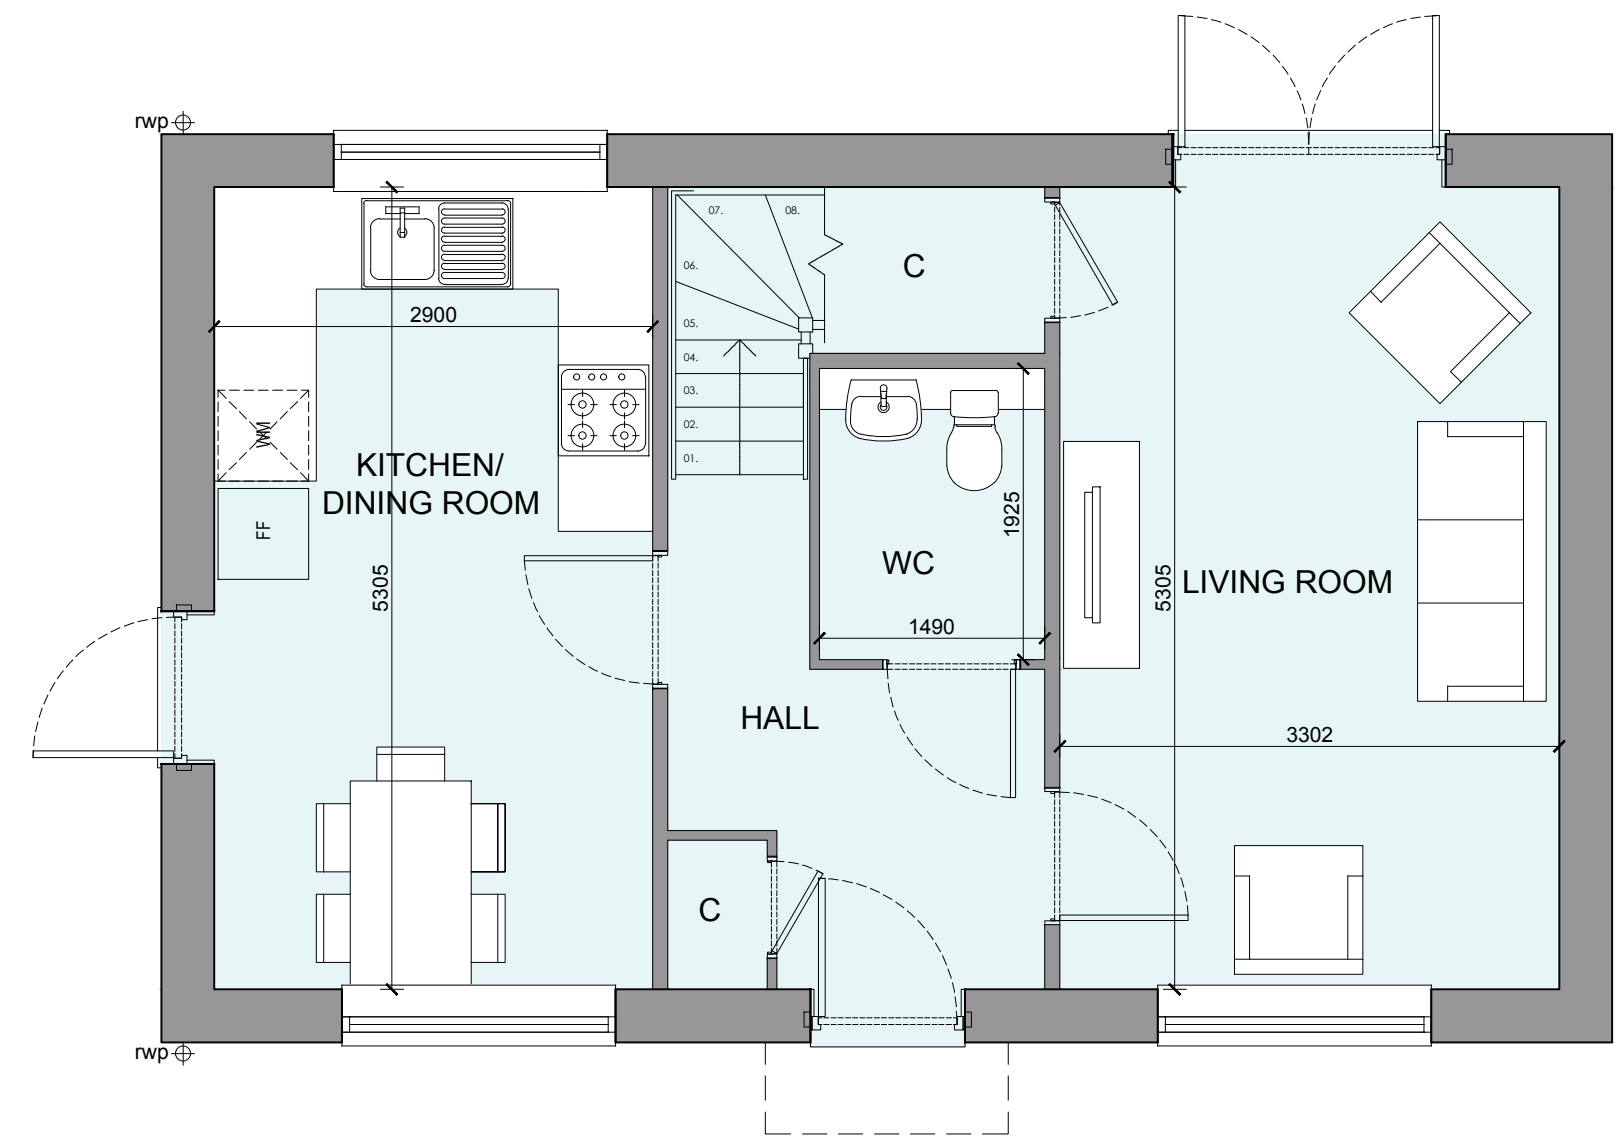

GROUND FLOOR PLAN

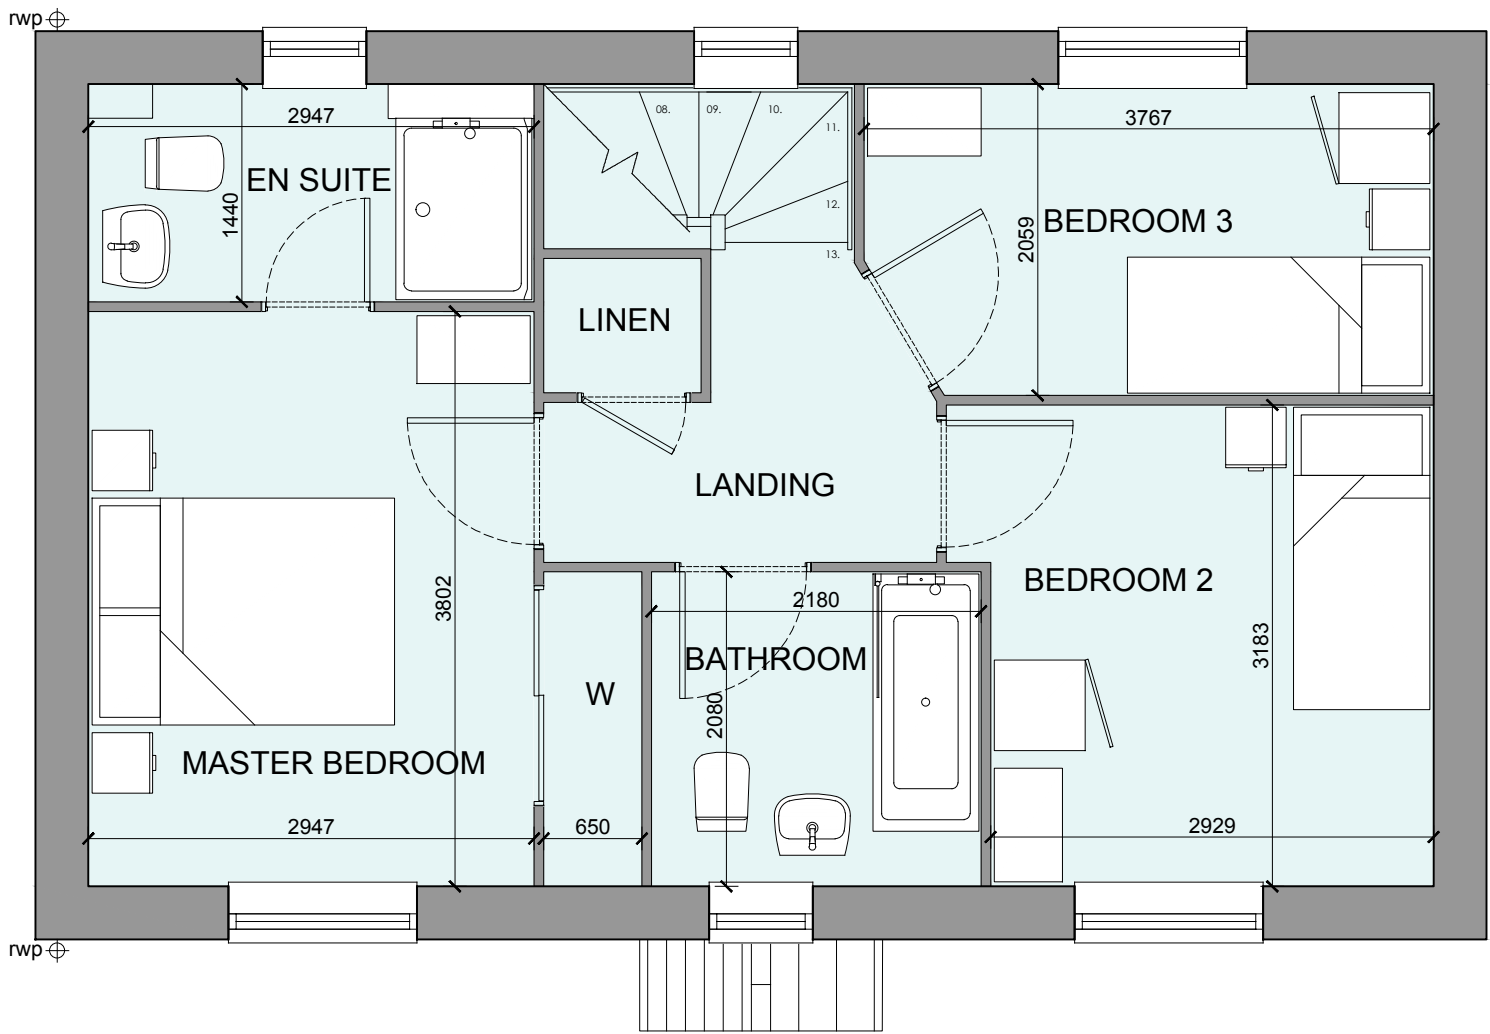

FIRST FLOOR PLAN

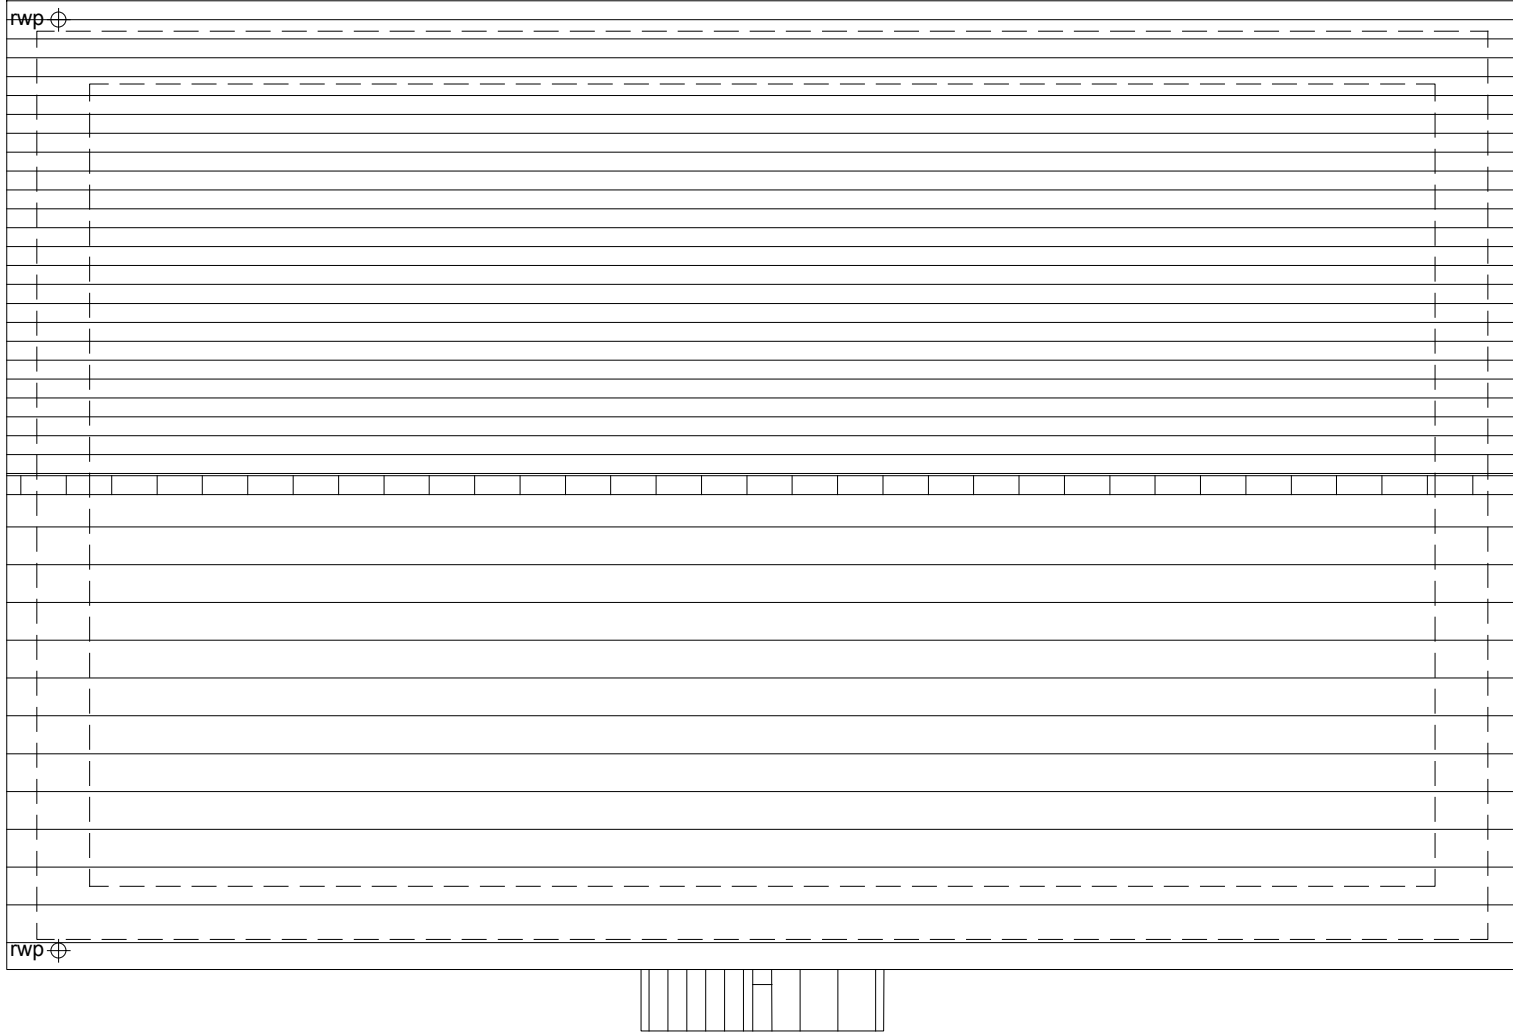

ROOF PLAN



B	09-02-24	Plans and Schedule updated	AL
A	29-08-23	Boarding and Hatches Amended	CH
Rev	Date	Amendment	Initials

Project:
OFFICERS' MEADOW
SHENFIELD

Client:
CROUDACE HOMES

Drawing:
HOUSE TYPE B3015M VARIANT 3
PLANS AND ELEVATIONS

Drawing no: 22.1643.527 Rev: B

Scale@A1: 1:50 Date: AUG'23 Drawn:LB,MF,CH Checked: YC

finc Architects Ltd
61-63 New London Road | Chelmsford | Essex | CM2 0ND
T: +44 (0)1245 933988
W: www.fincarchitects.com
E: company@fincarchitects.com

Disclaimers:
© Finc Architects Limited holds the copyright to all the information contained within this document and their written consent must be obtained before copying or using the data other than for the purpose it was originally supplied.
All dimensions and measurements to be checked on site.
Do not scale from this drawing. This drawing is to be printed in colour.

PLANNING